



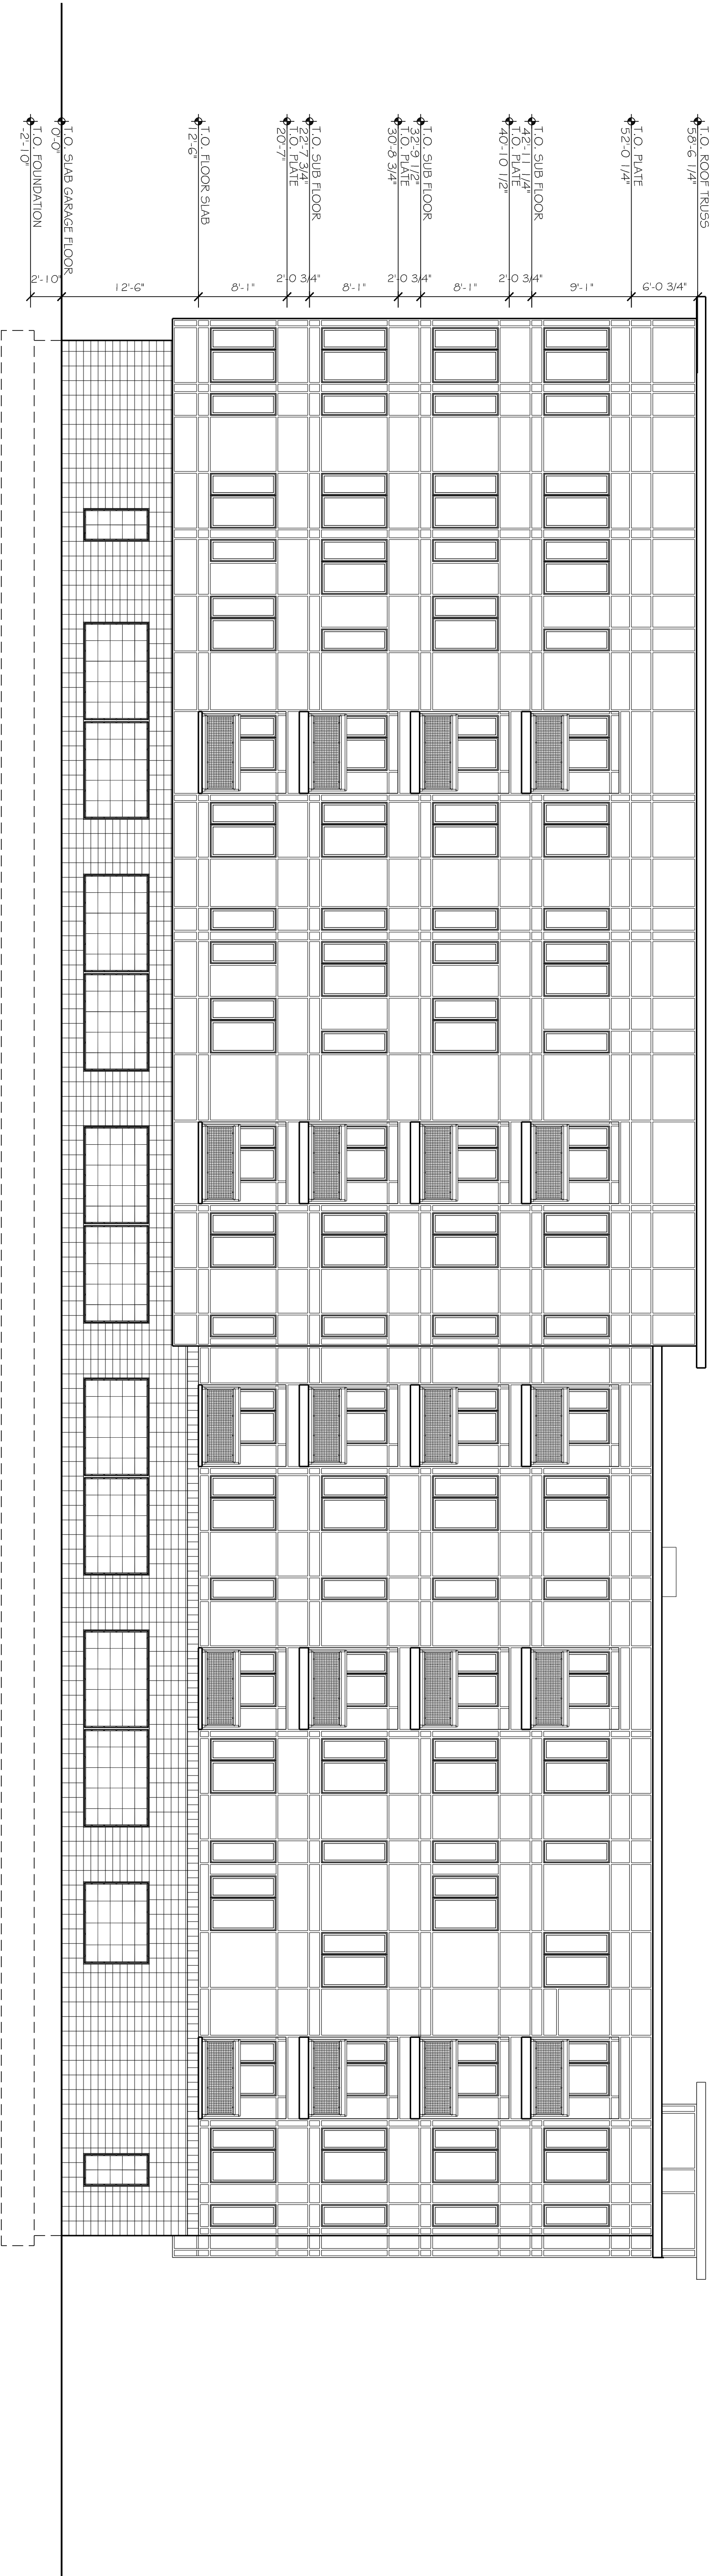

2 SOUTH ELEVATION
SCALE: 1/8" = 1'-0"

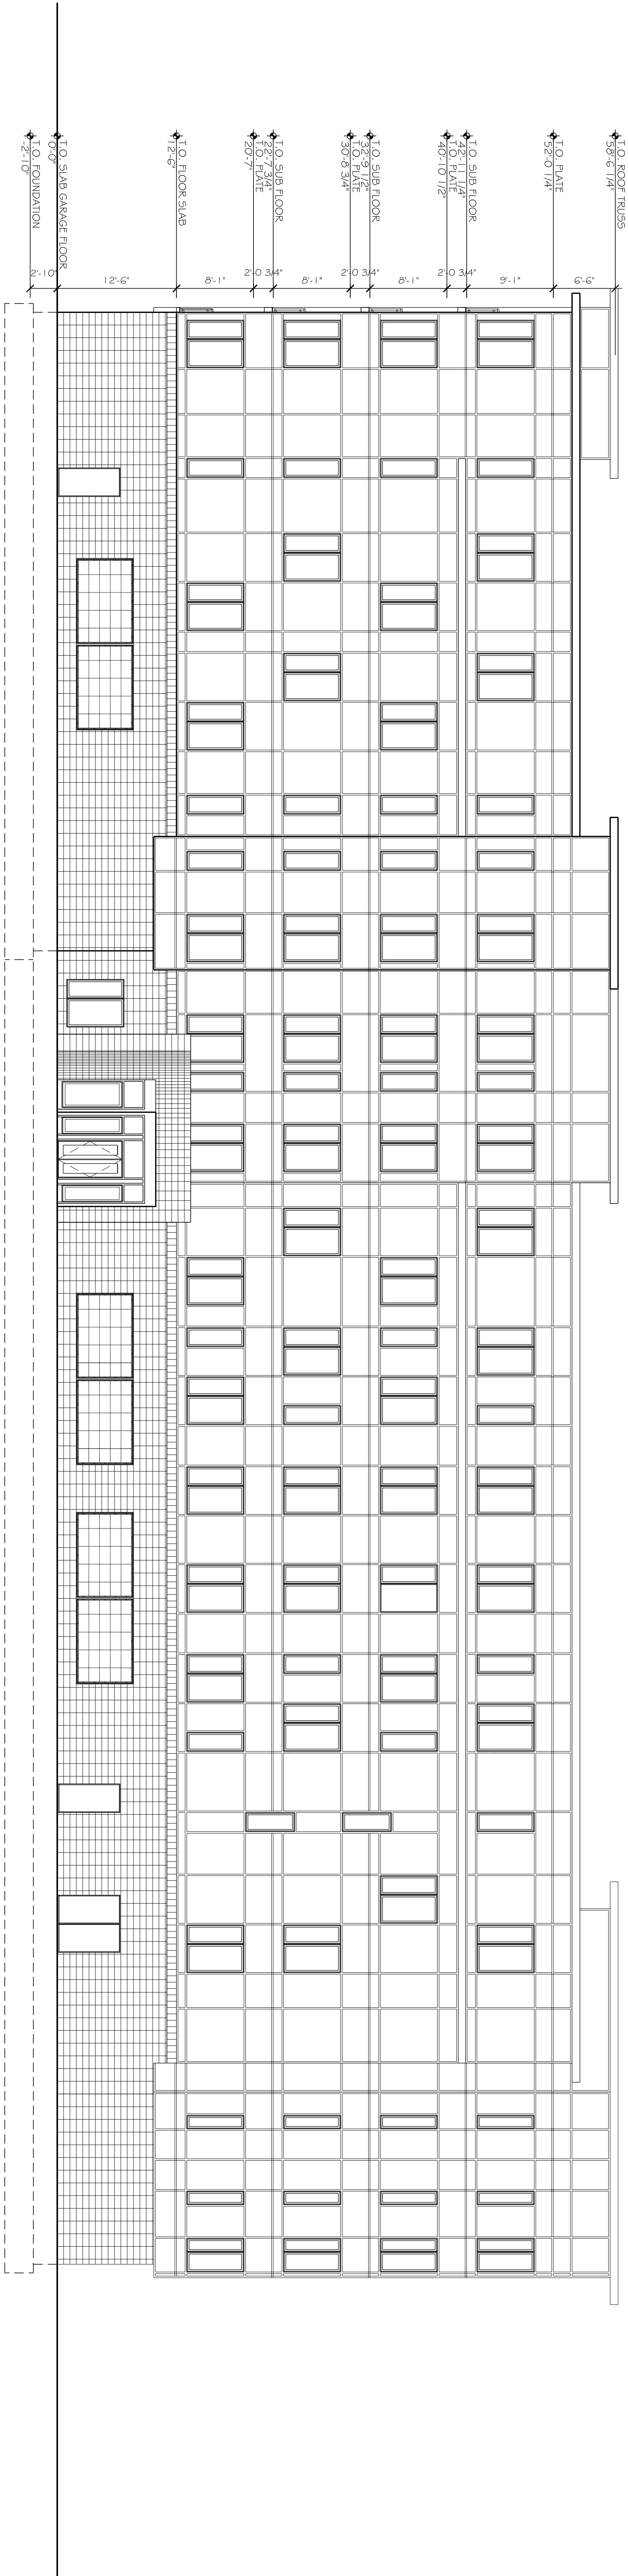

1 EAST ELEVATION
SCALE: 1/8" = 1'-0"


CONIFER REALTY, LLC
ROCHESTER, NY

ERIE HARBOR
ROCHESTER, NY


BARTONPARTNERS, INC
ARCHITECTS • PLANNERS

700 E. Main Street, 3rd Floor
Norristown, PA 19401-4122
p 610.930.2800 f 610.930.2808
www.bartonpartners.com


©2010 BartonPartners, Inc. Architects & Planners All Rights reserved.

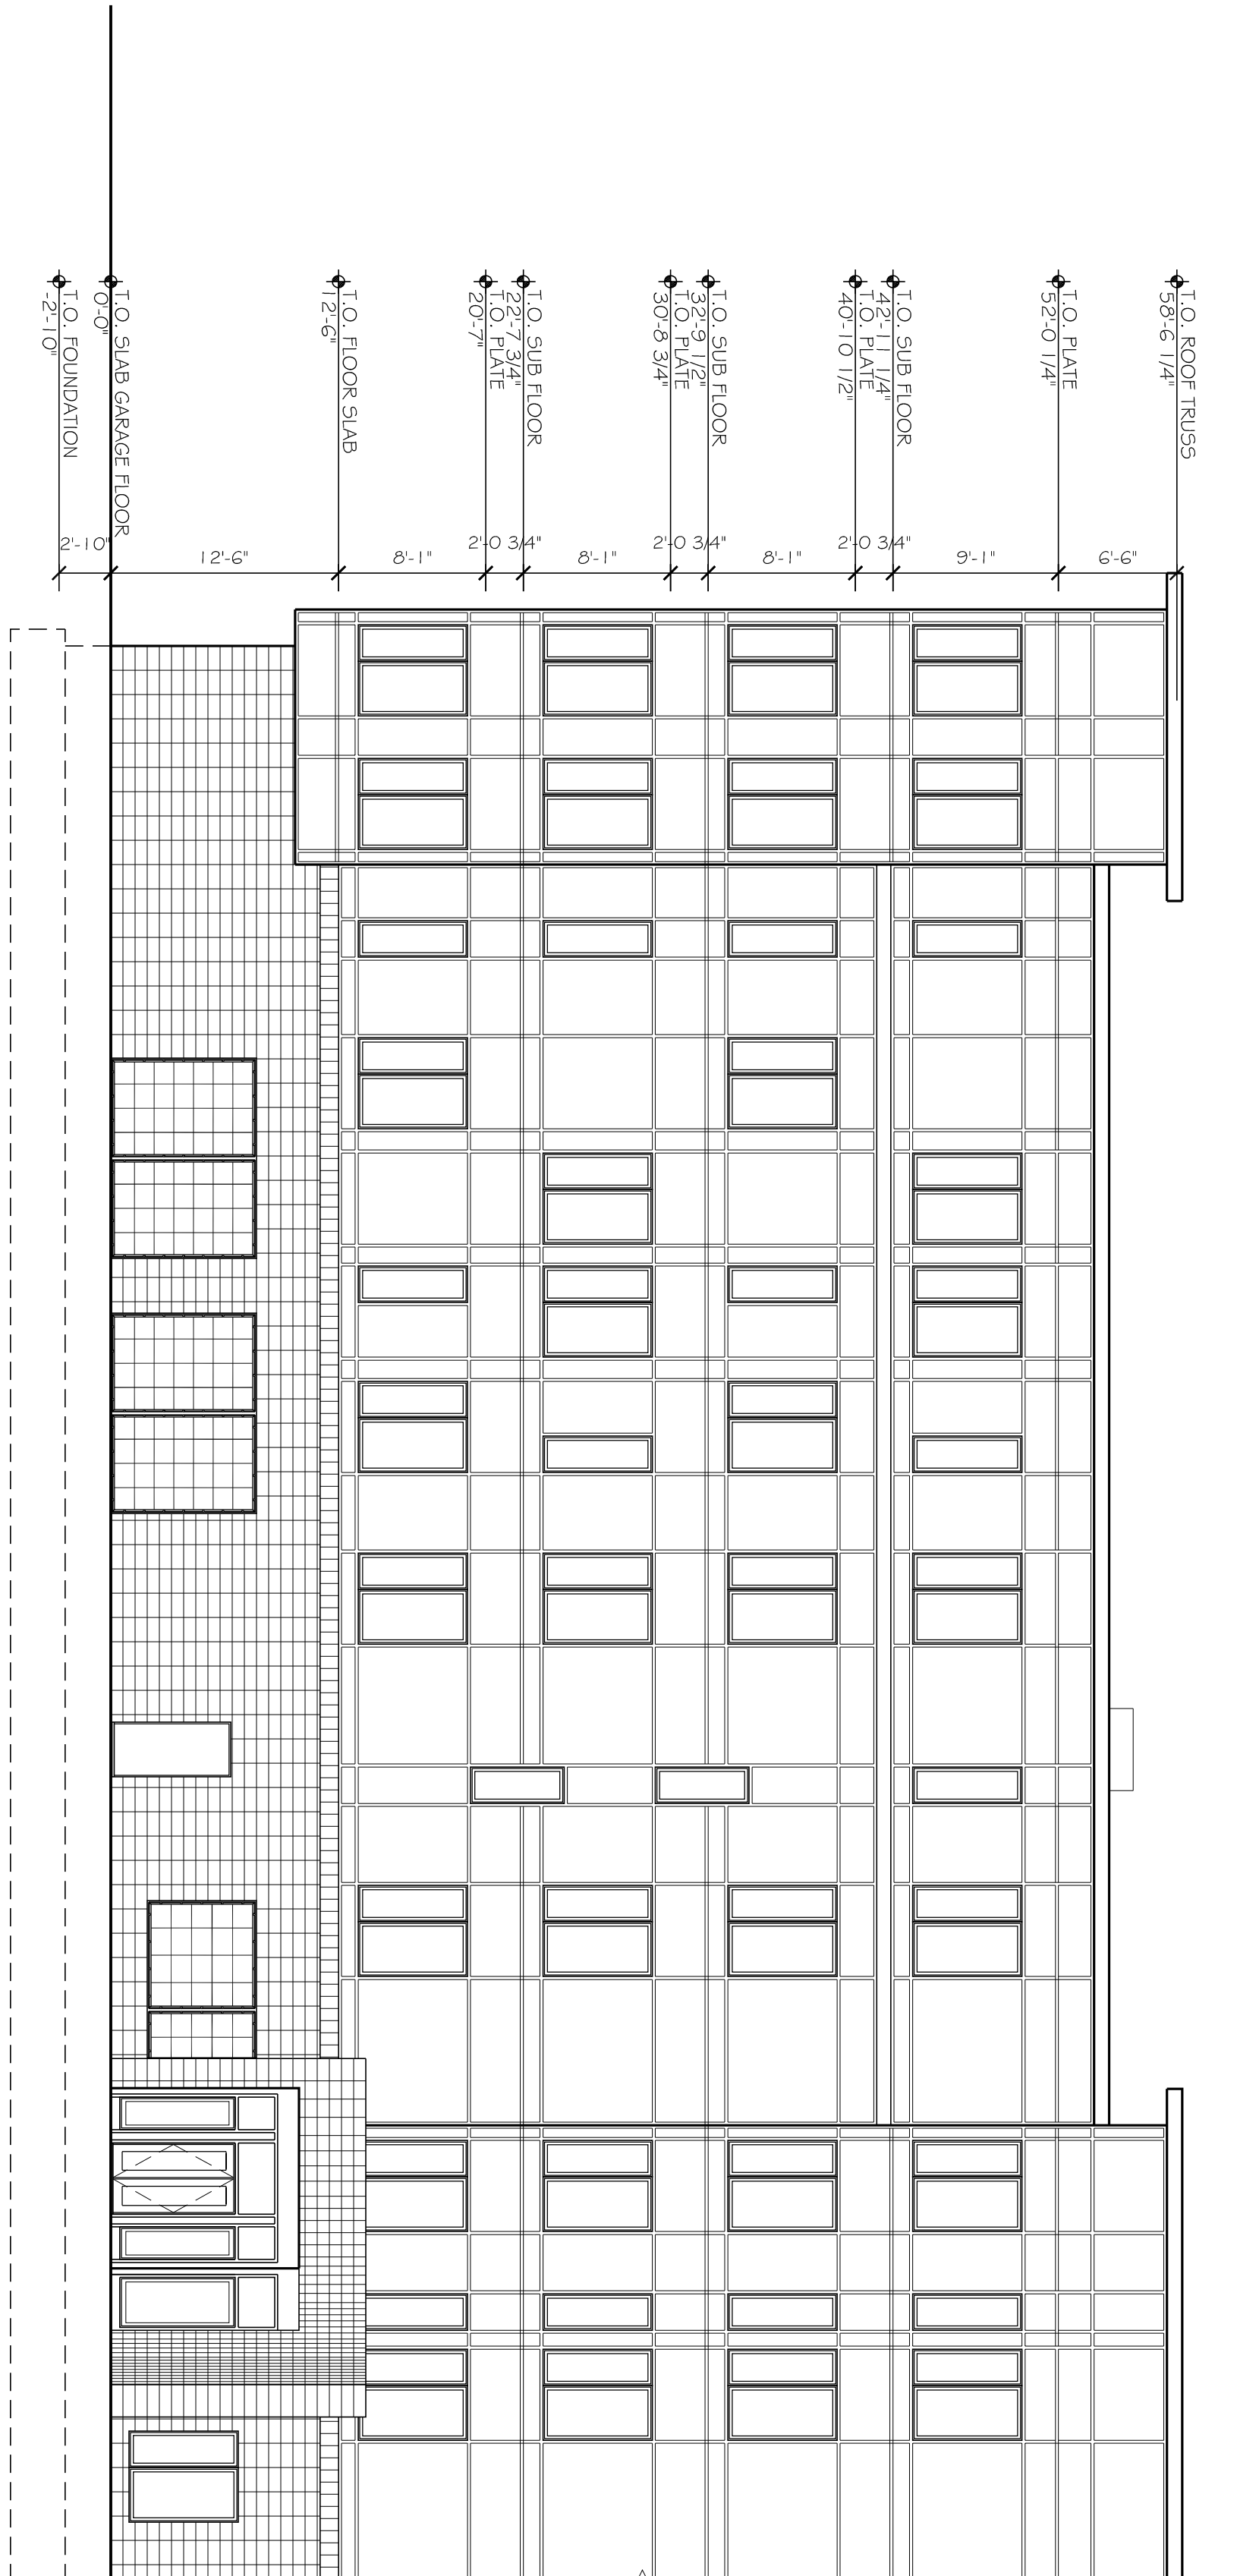


4 NORTH ELEVATION
SCALE: 1/8" = 1'-0"

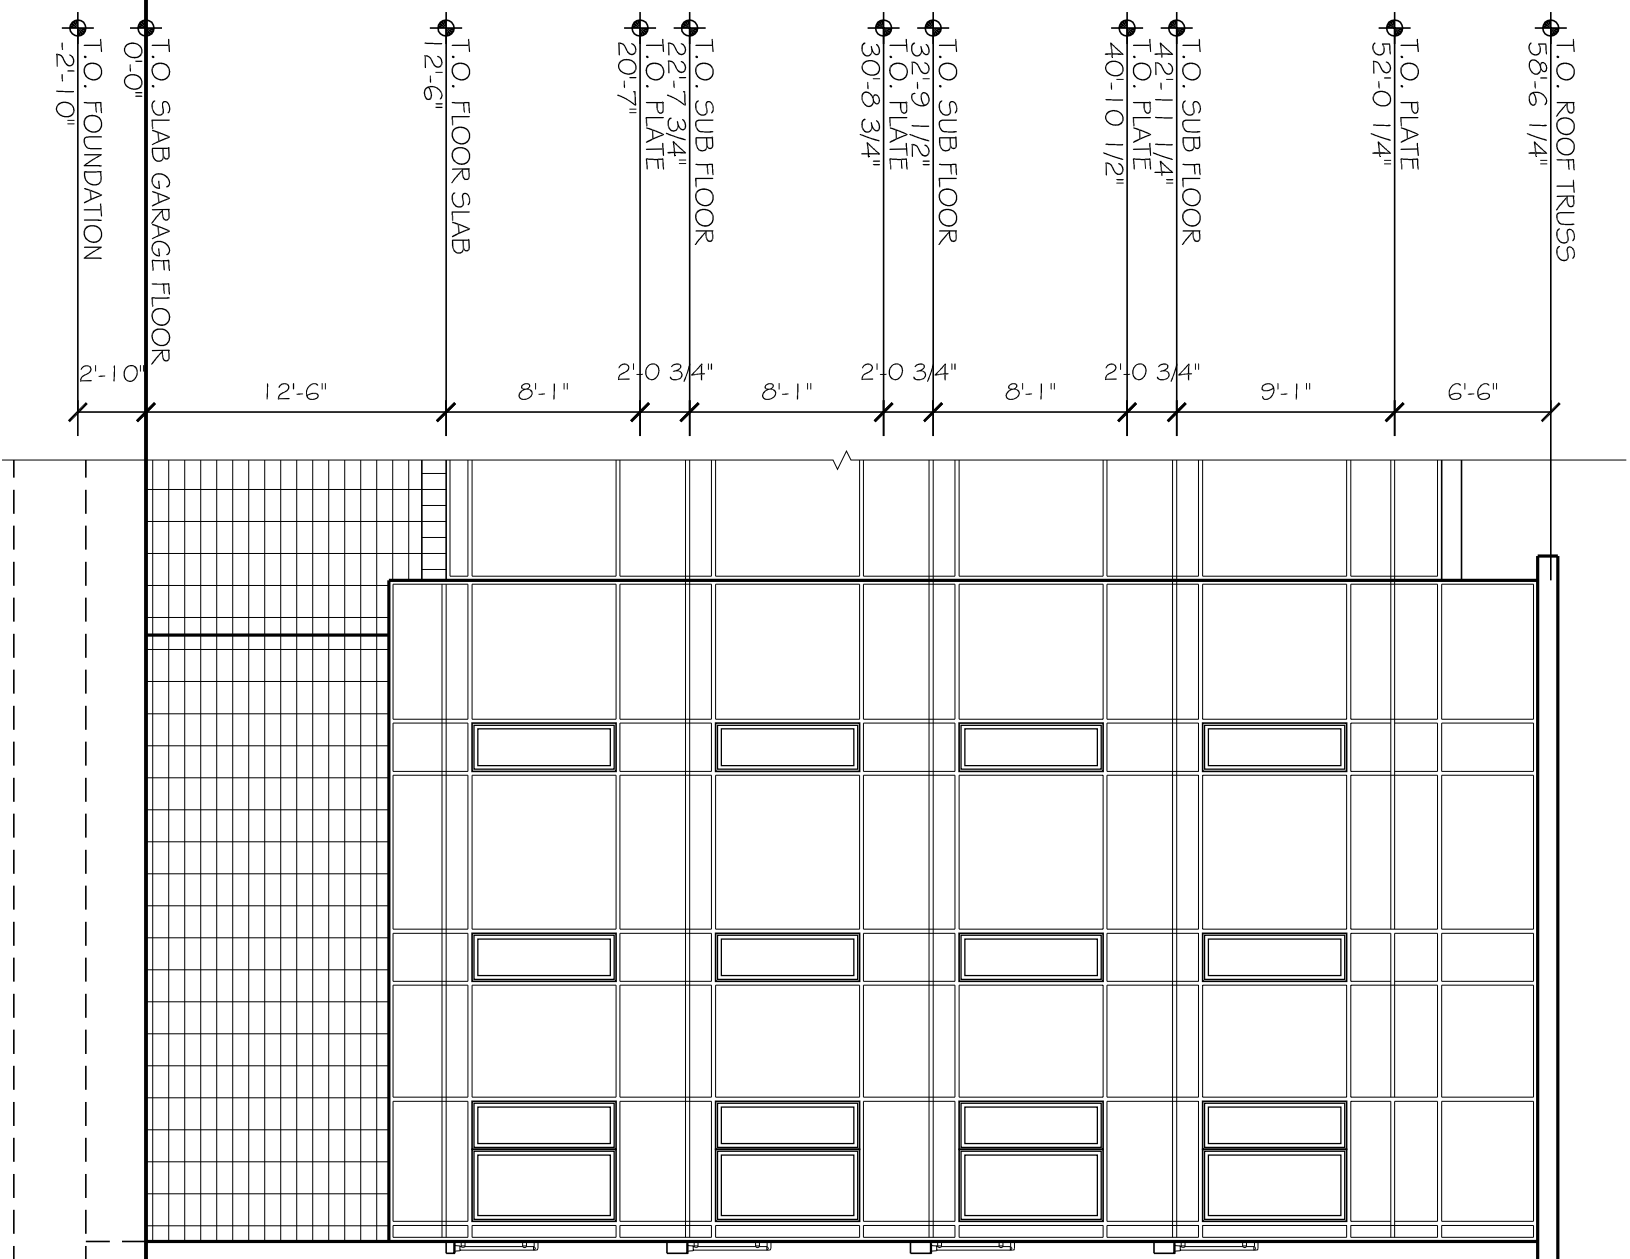

3 PARTIAL ELEVATION (LOT-FACING)
SCALE: 1/8" = 1'-0"

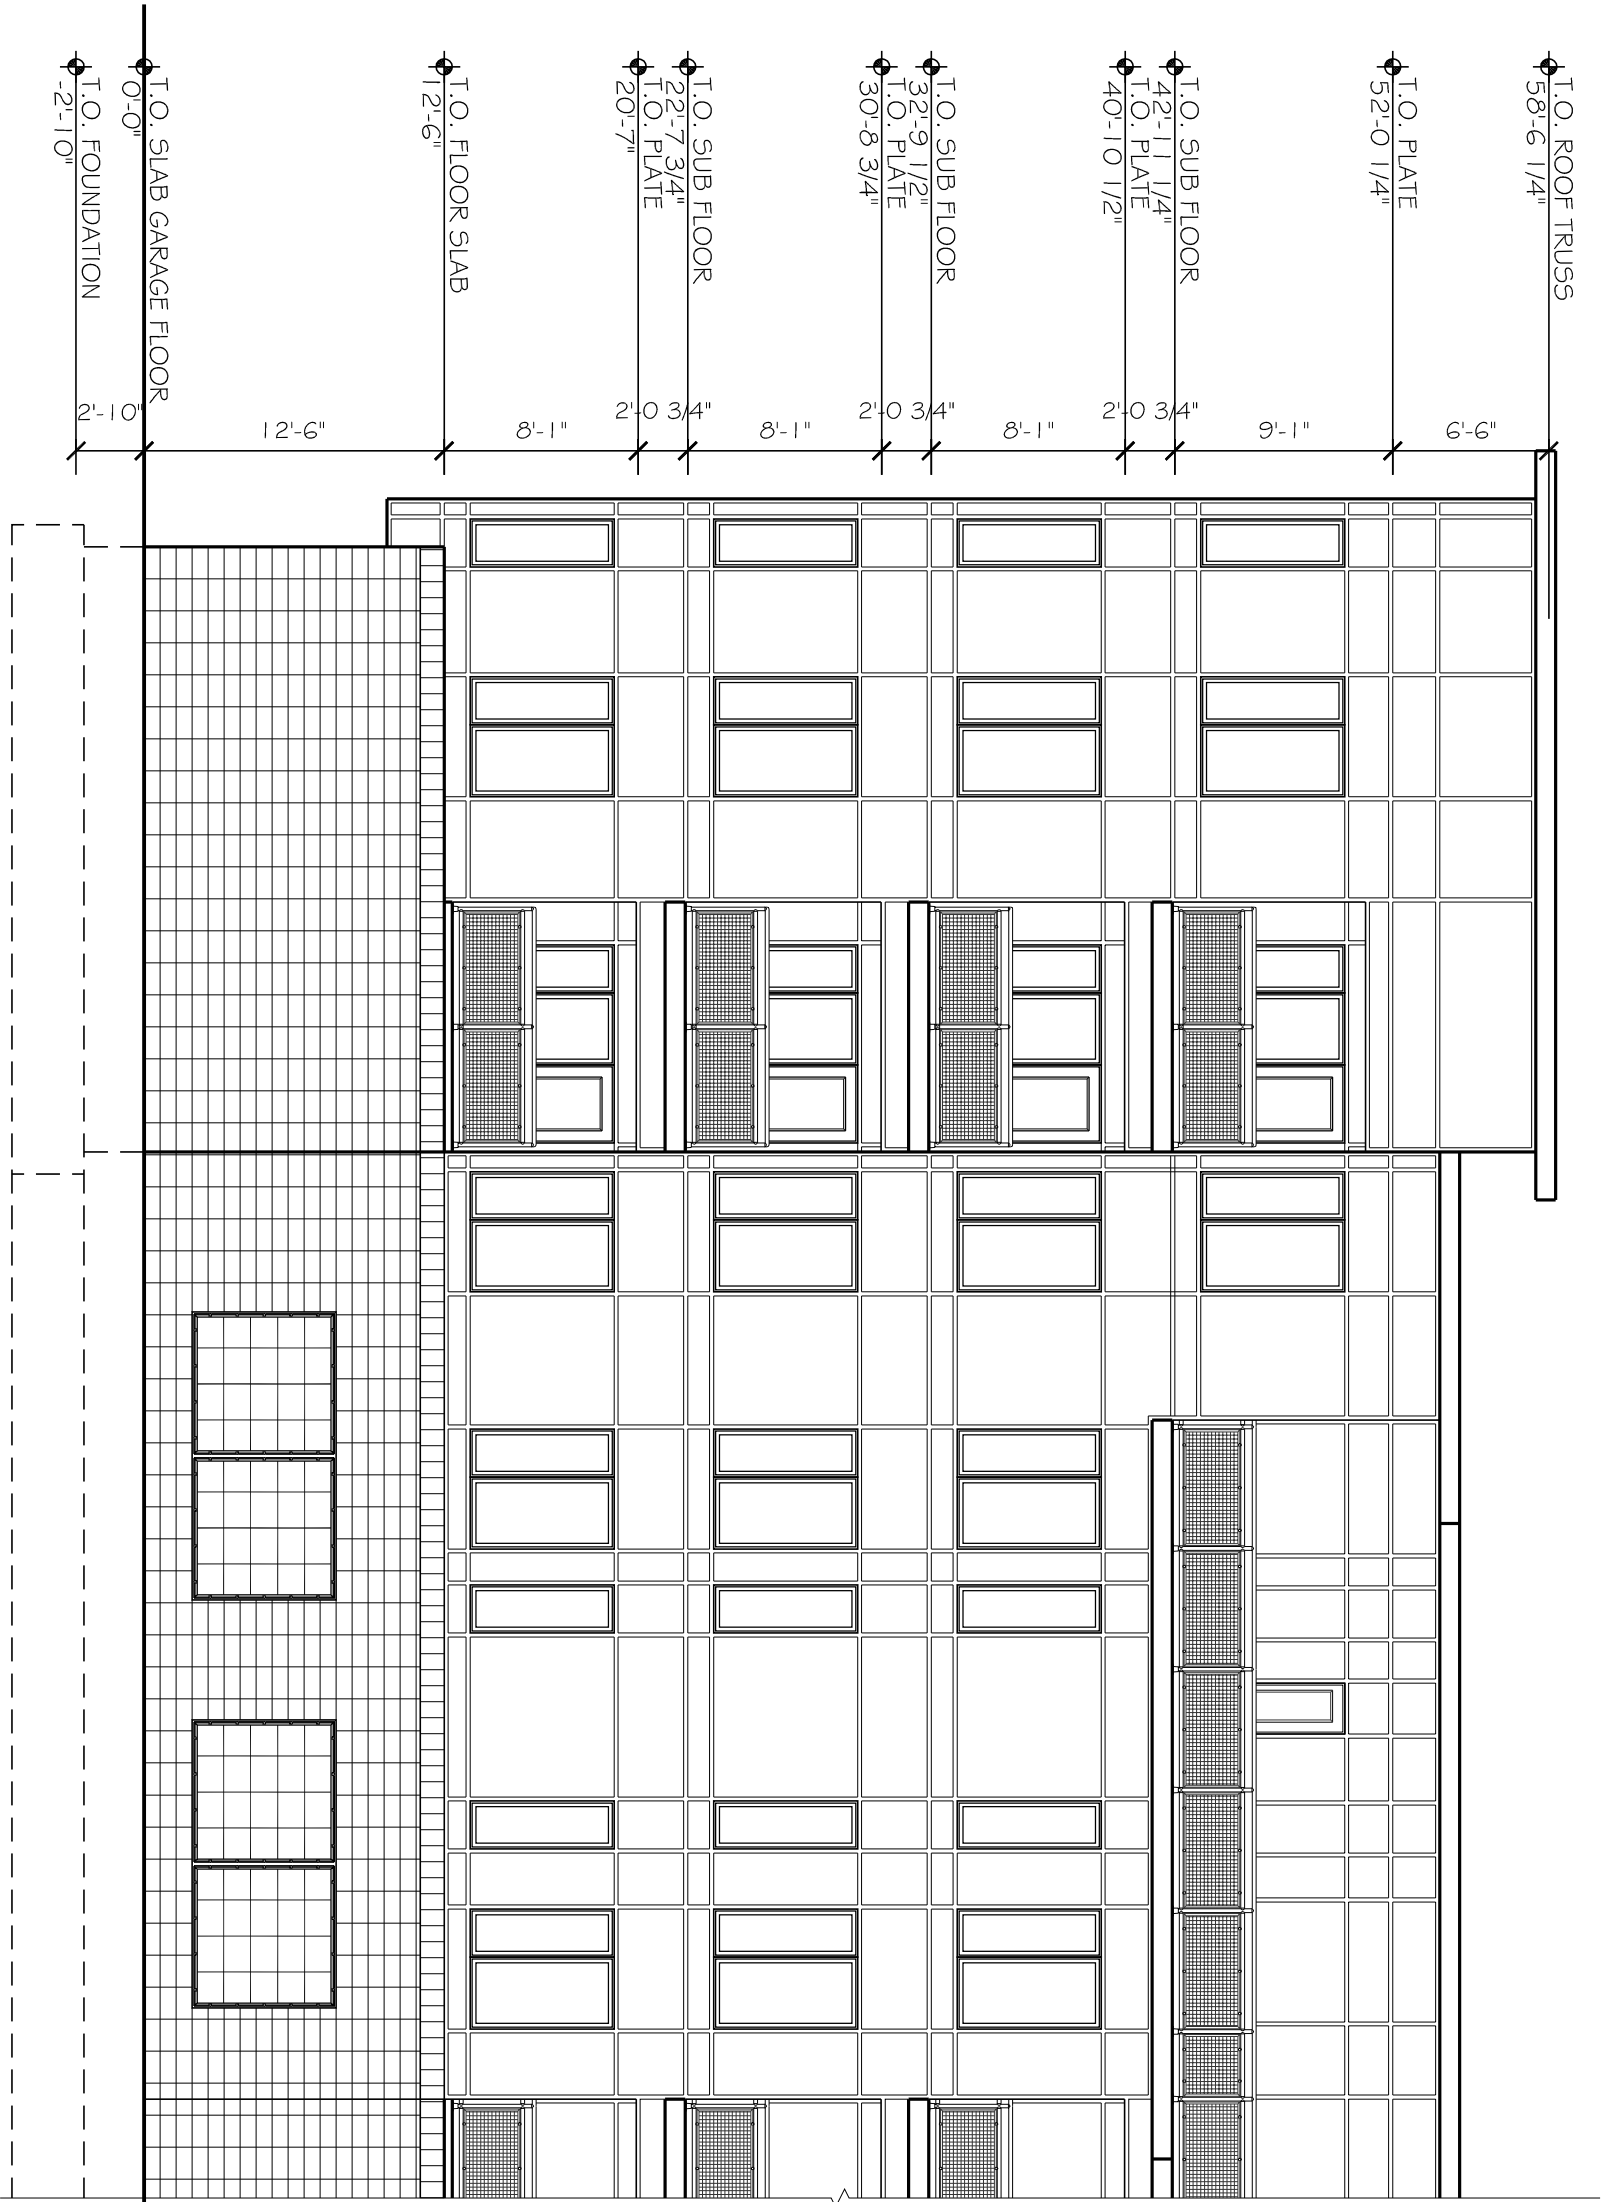

2 PARTIAL ELEVATION (WATER-FACING)
SCALE: 1/8" = 1'-0"

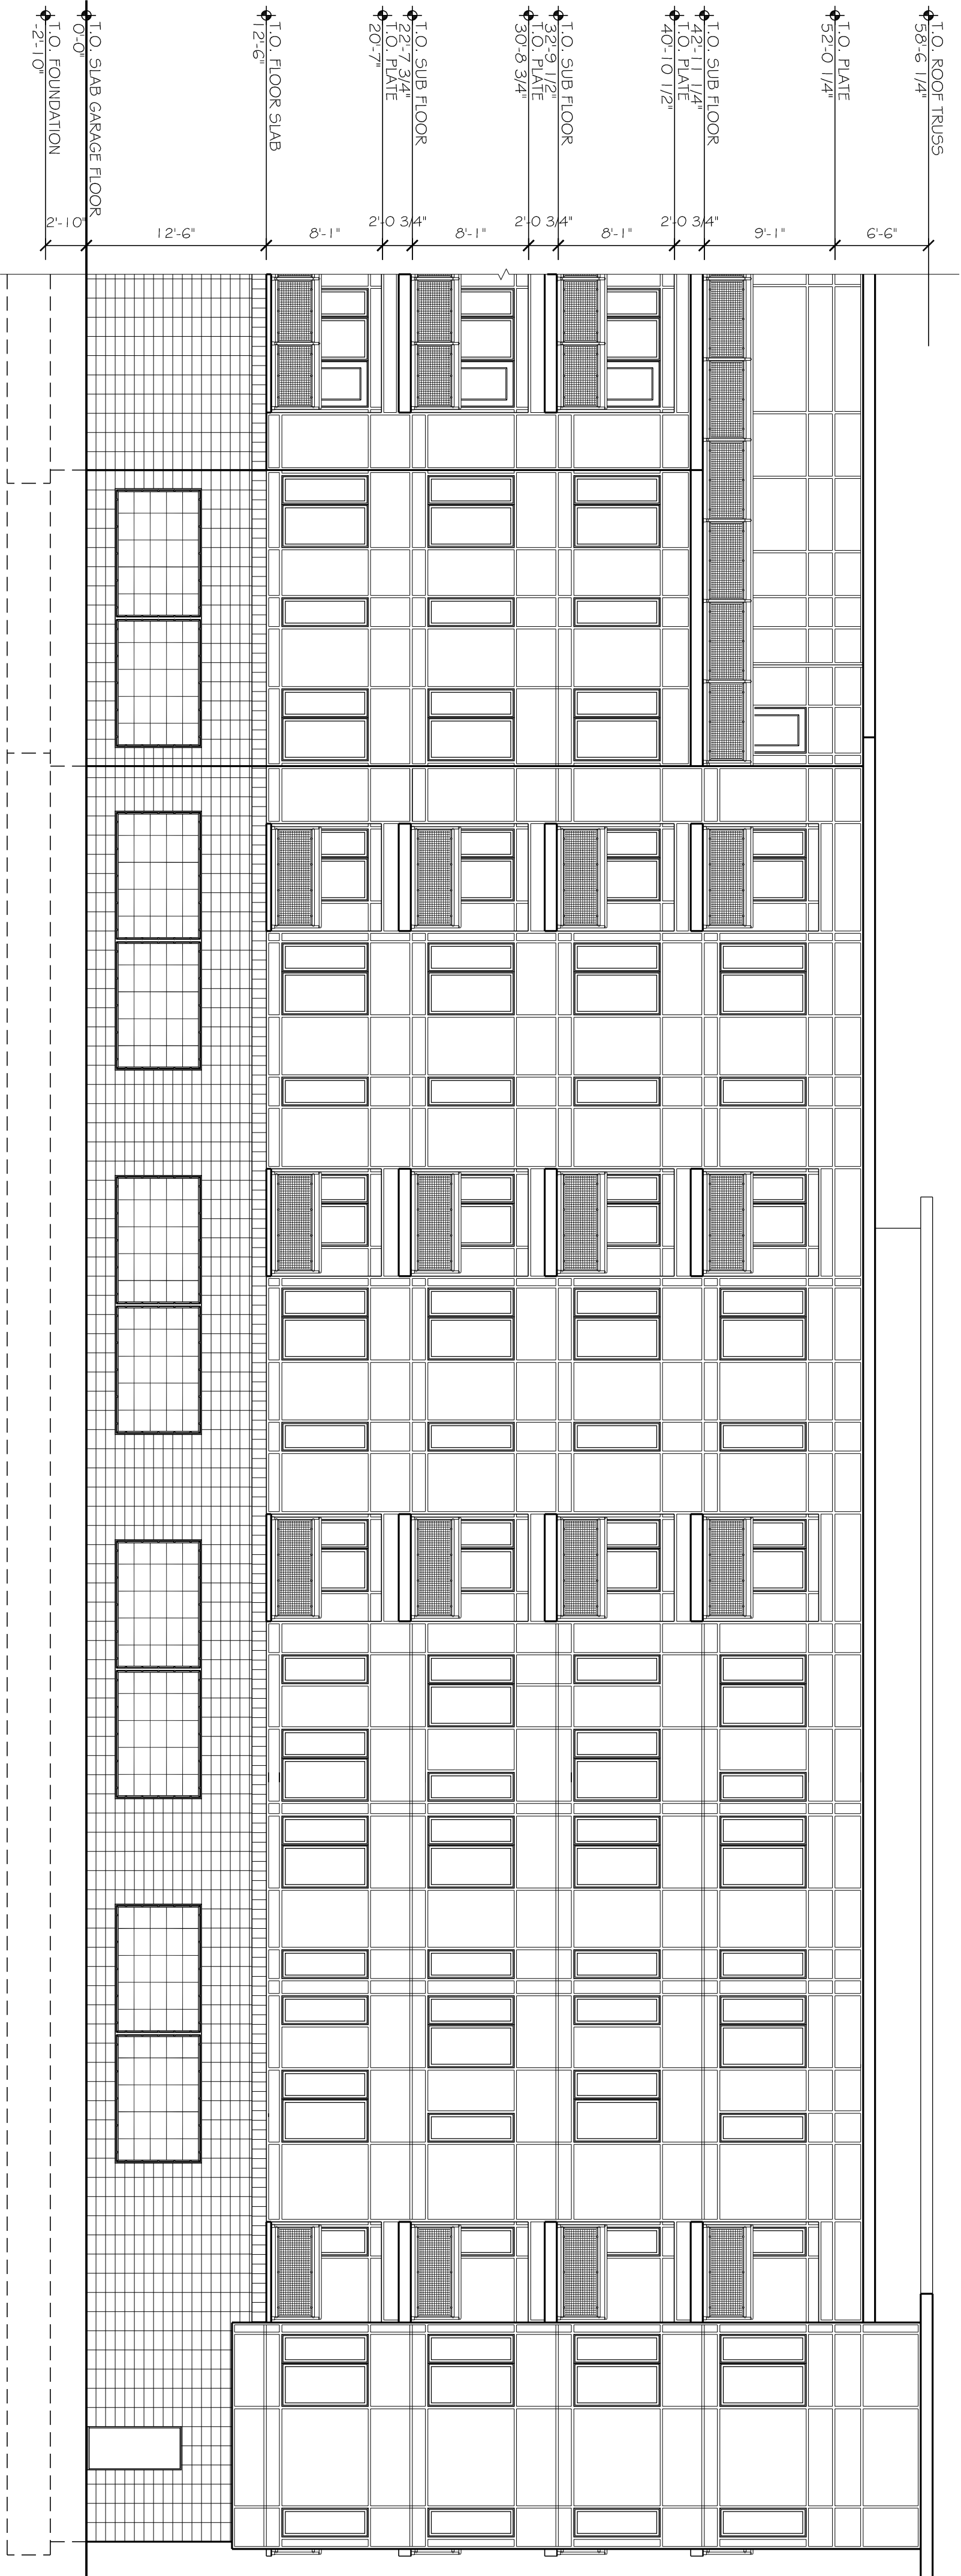

1 WEST ELEVATION
SCALE: 1/8" = 1'-0"

CONIFER REALTY, LLC
ROCHESTER, NY

ERIE HARBOR
ROCHESTER, NY

BARTONPARTNERS, INC
ARCHITECTS ■ PLANNERS

700 E. Main Street, 3rd Floor
Northtown, PA 19401-4122
P 610.930.2800 F 610.930.2808
www.bartonpartners.com

©2010 BartonPartners, Inc. Architects & Planners All Rights reserved.

2 OF 2
PROJECT NUMBER:
1B.08069
DATE:
8.31.10