



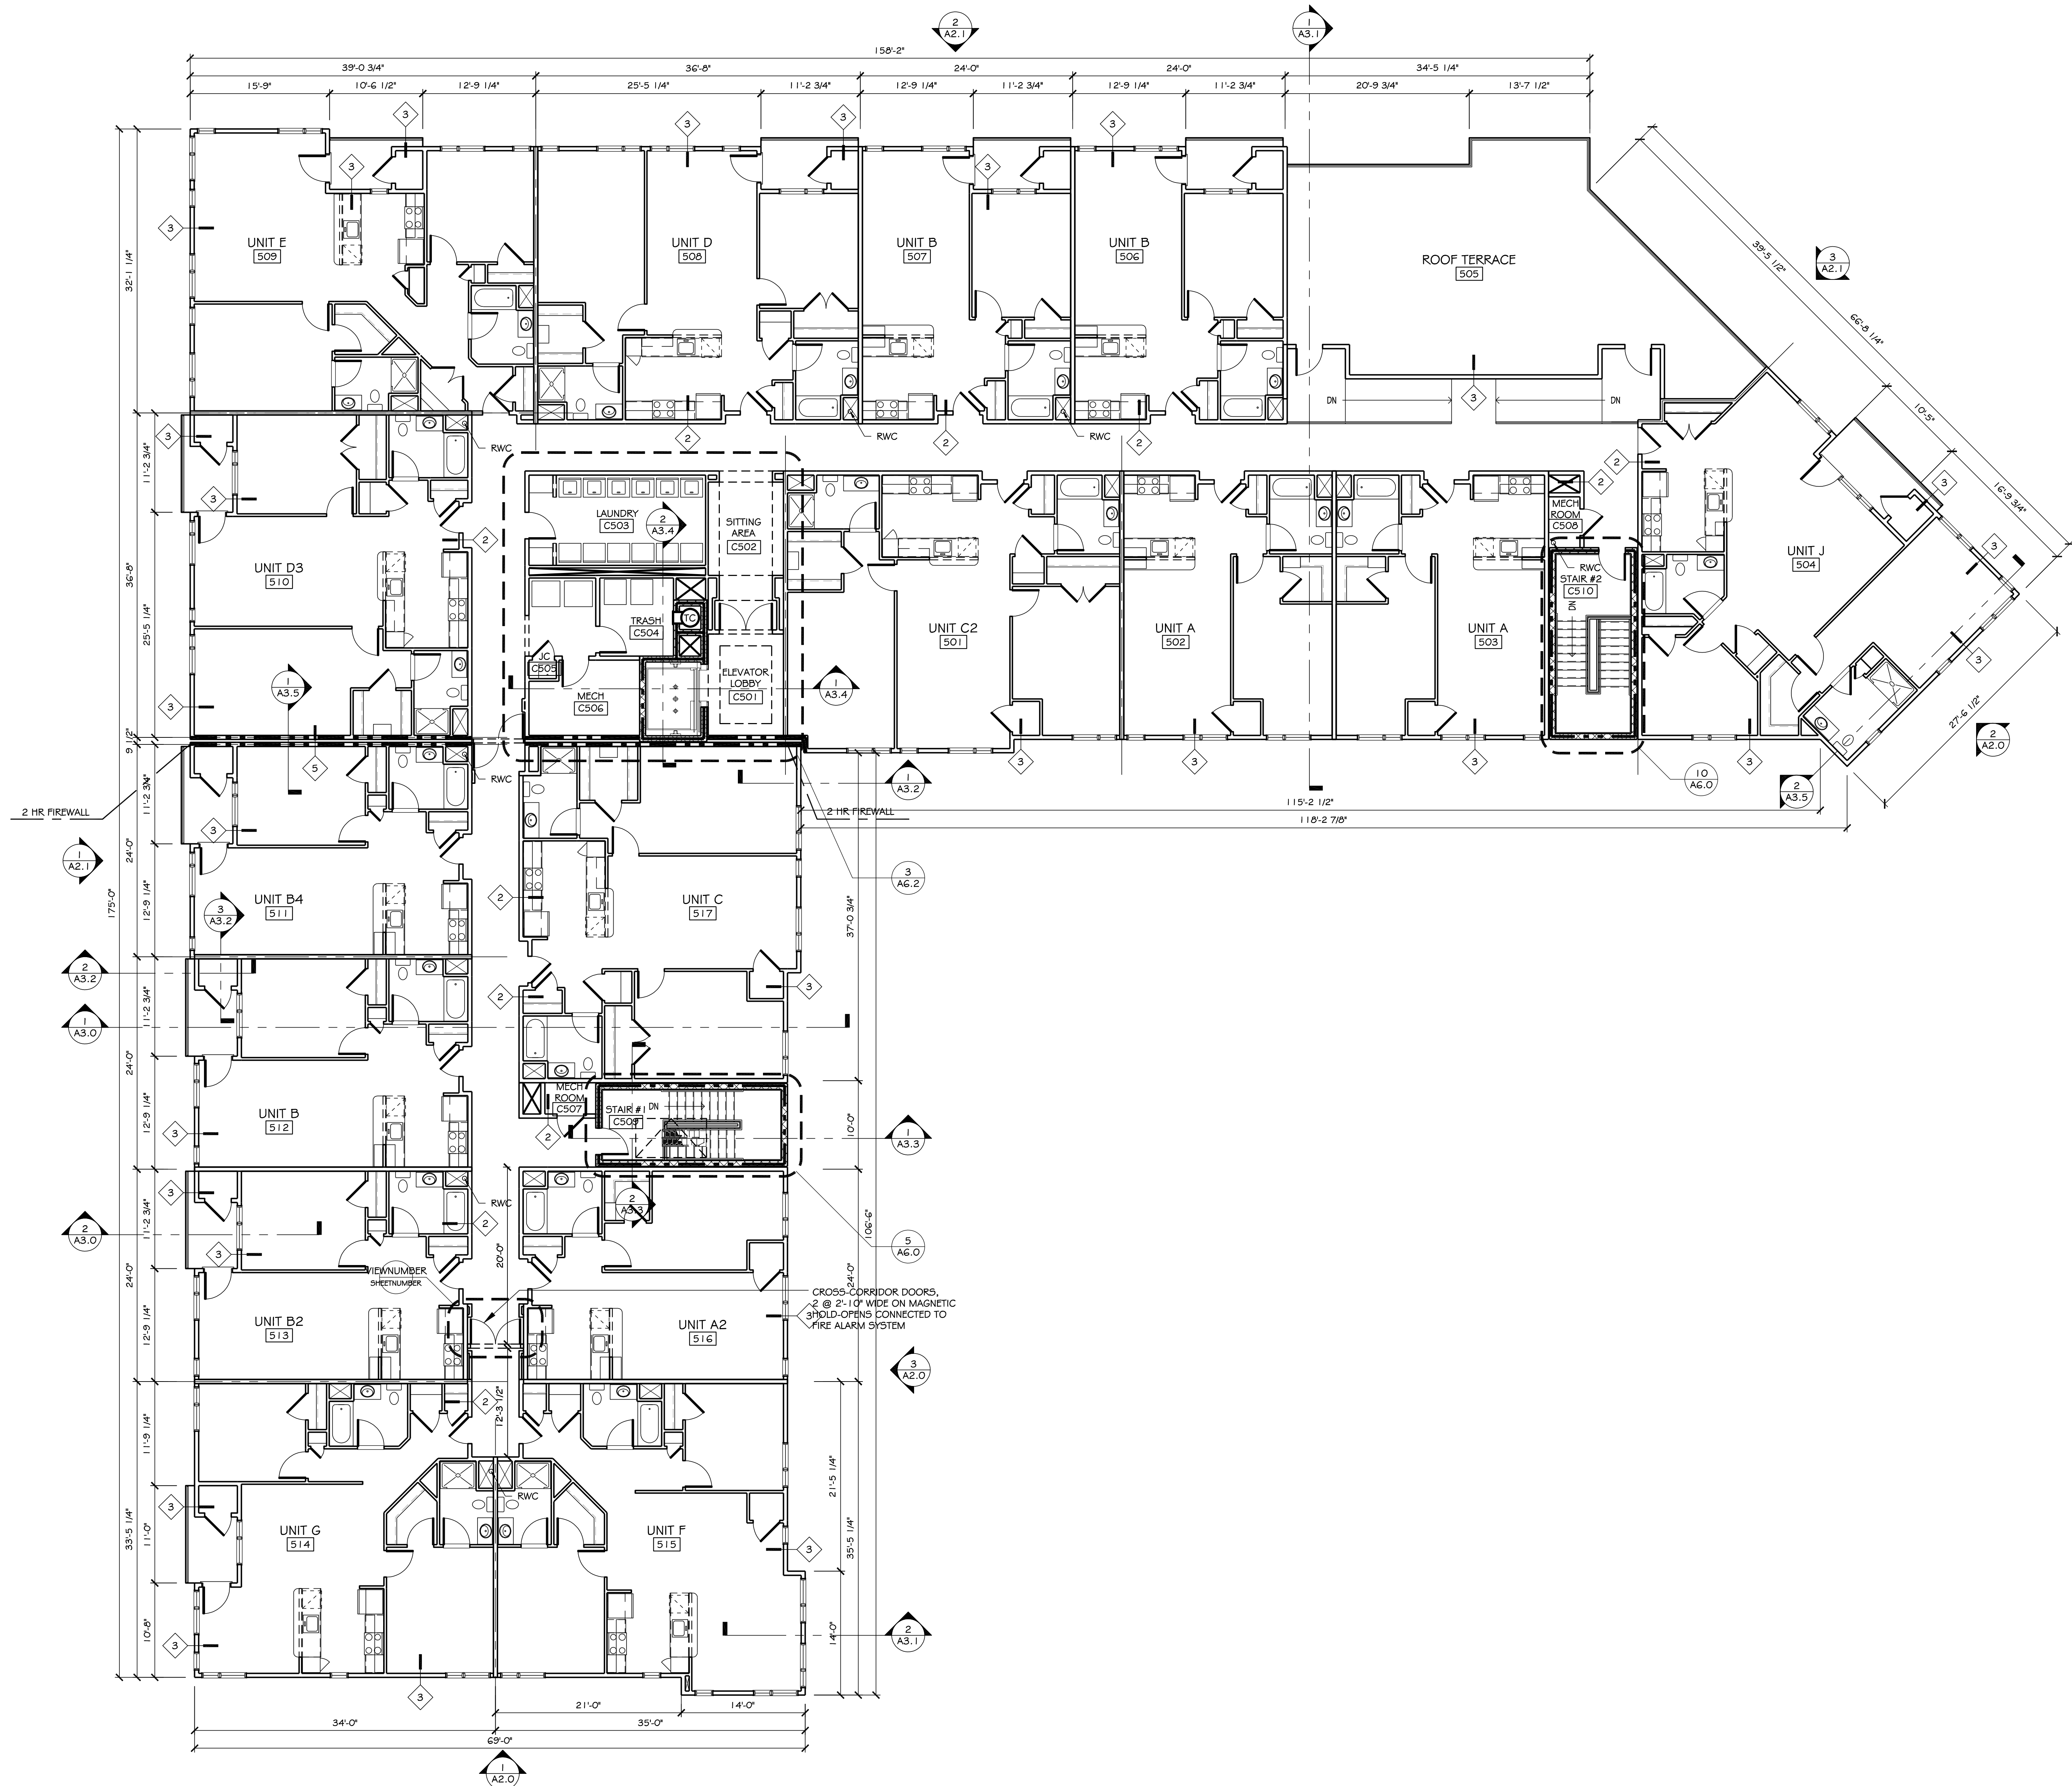

1 FIFTH FLOOR BUILDING PLAN
SCALE: 1/8" = 1'-0"

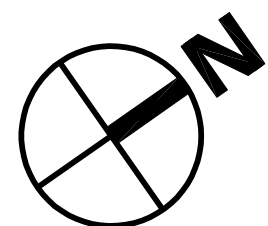

Copyright © 2009 by BartonPartners, Architects & Planners, Inc. All rights reserved. No part of this drawing may be reproduced or transmitted in any form or by any means electronic or mechanical, including photocopying, recording, or by any information storage and retrieval system, without the prior written permission of BartonPartners, Architects & Planners, Inc.

NO.	REVISIONS	DATE

PROJECT# 18.08068
 DATE: 07-30-10
 DRAWN BY: AS NOTED
 SCALE: AS NOTED
 CHECKED BY: AS NOTED
 BUILDING #1 5TH FLOOR PLAN

ERIE HARBOR
 ROCHESTER, NY
 CONIFER REALTY, LLC
 ROCHESTER, NY

PROGRESS DD
 SUBMISSION
 07-30-10

BARTONPARTNERS, INC.
 ARCHITECTS ■ PLANNERS
 700 E. Main Street, 3rd Floor
 Norristown, PA 19380-4122
 p 610-261-1000
 www.bartonpartners.com