
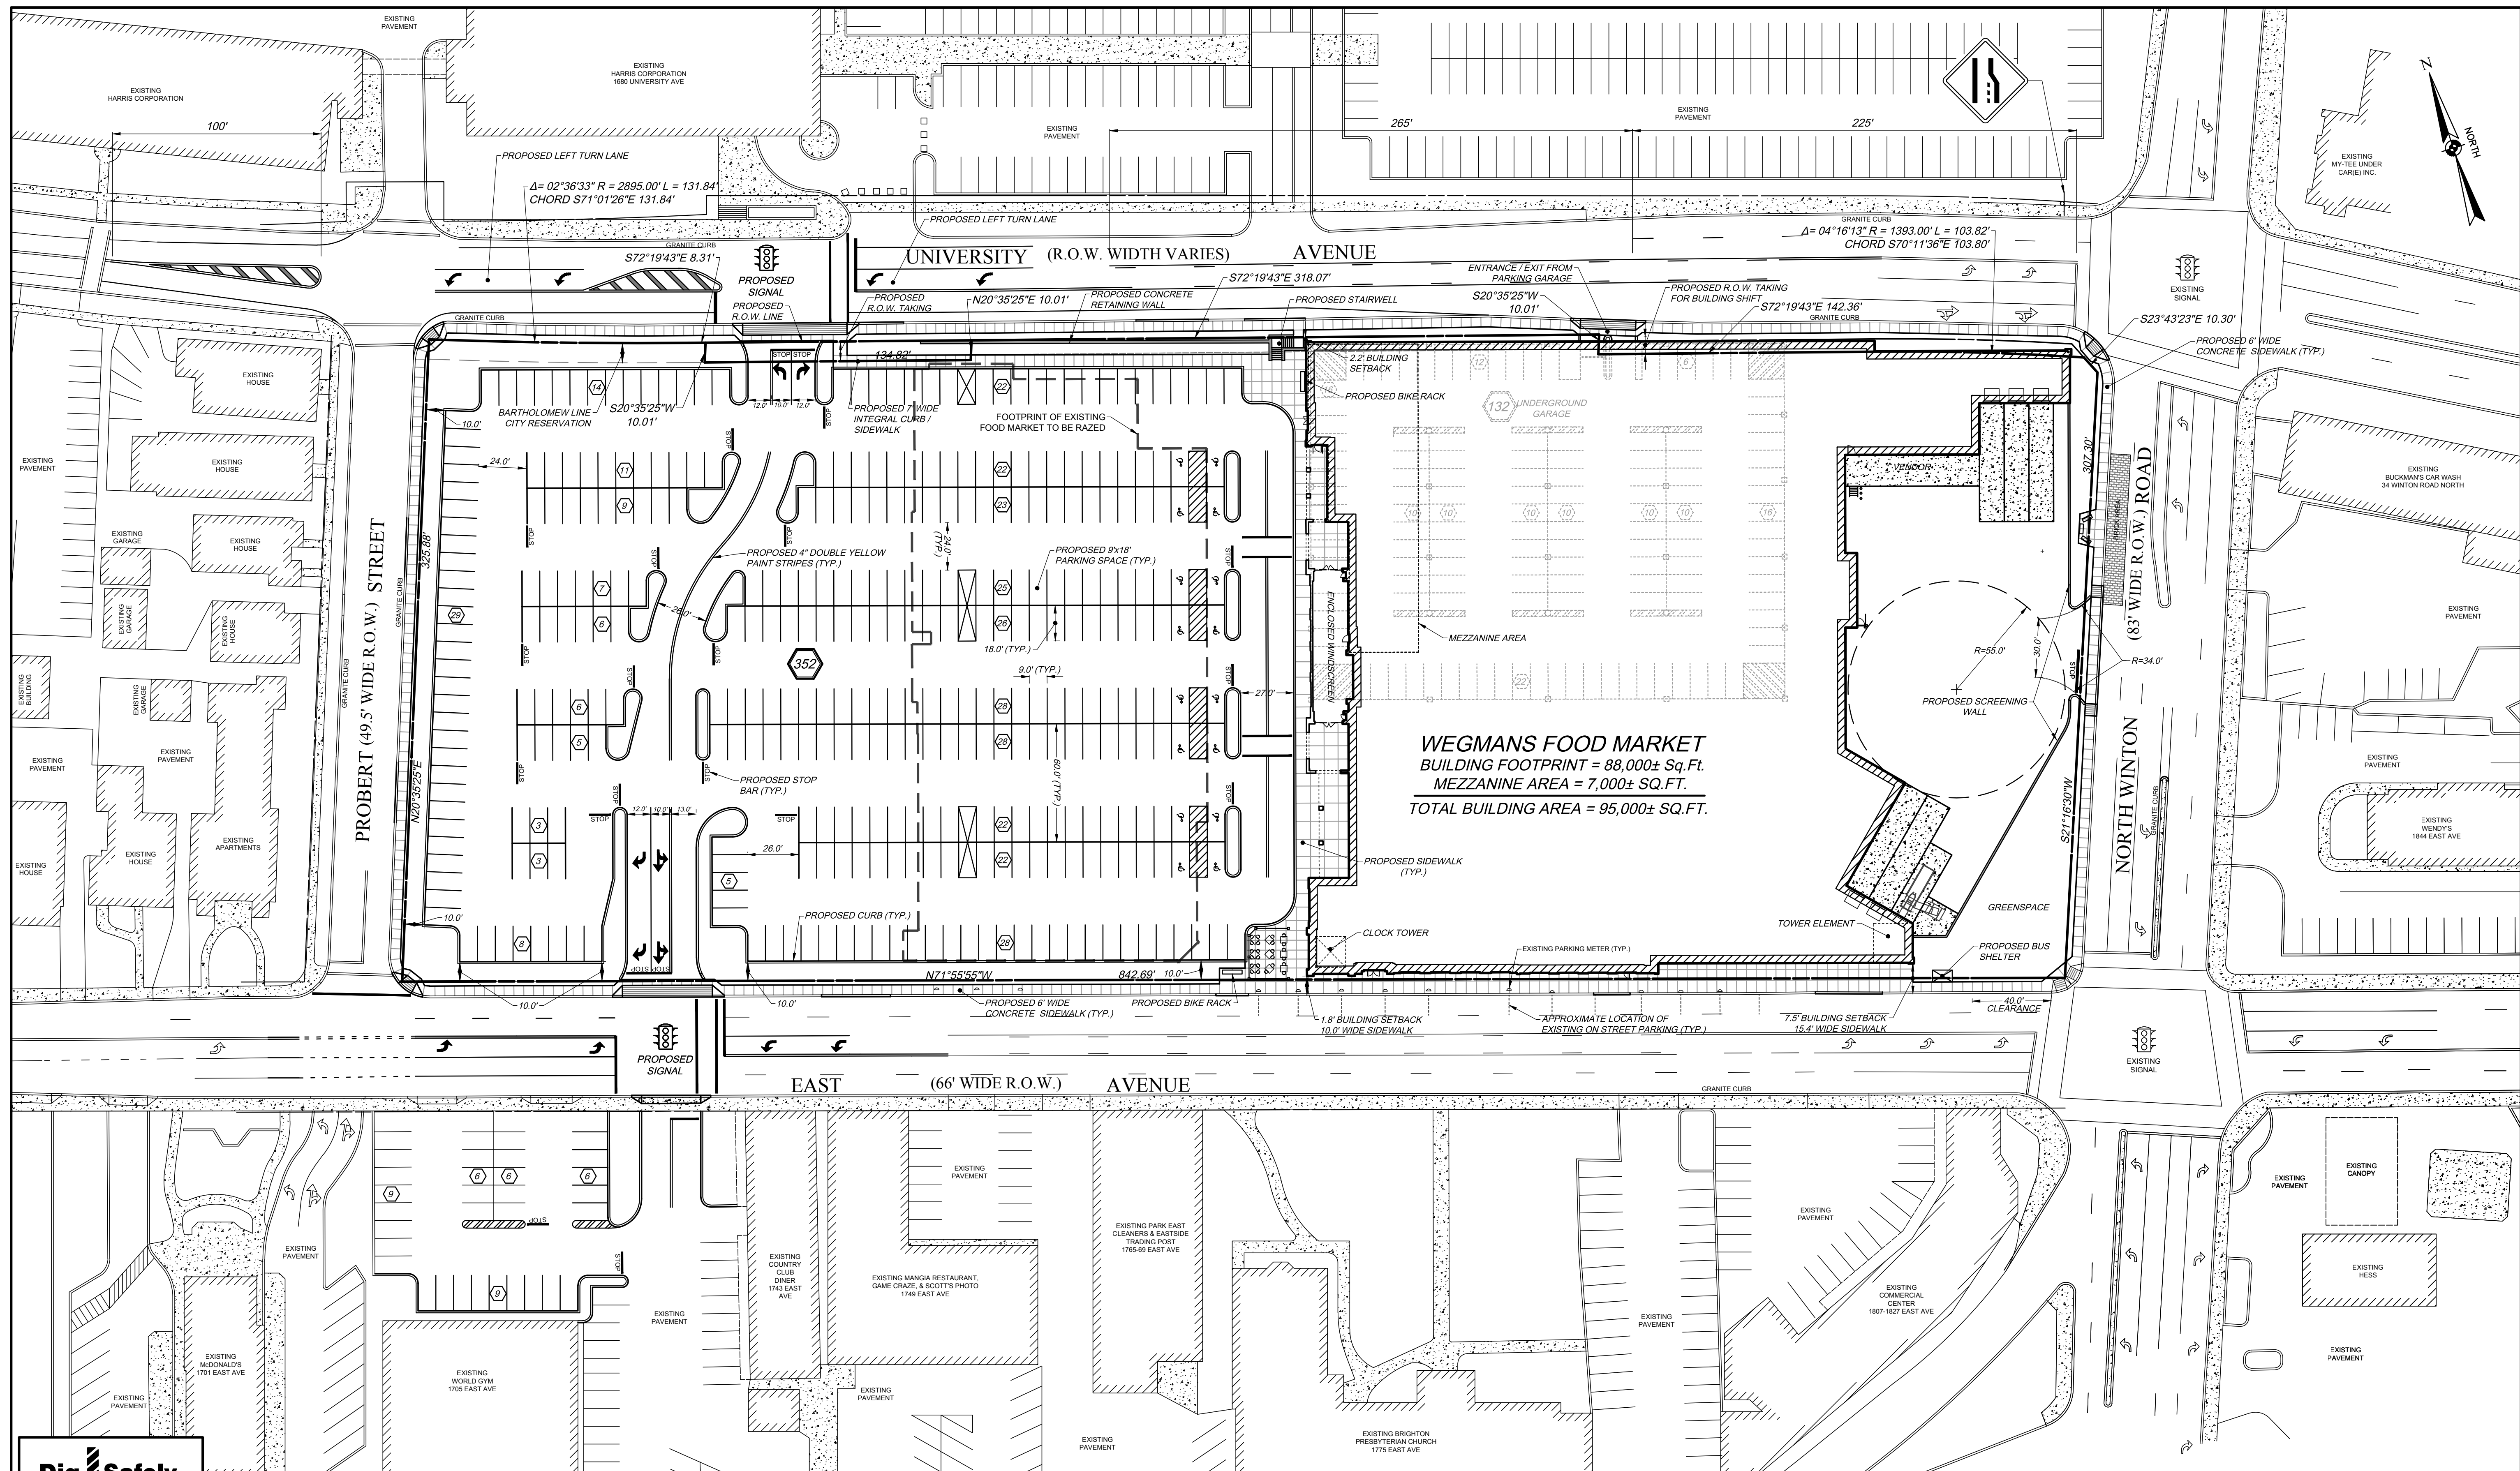


Exhibit A
Site Plan

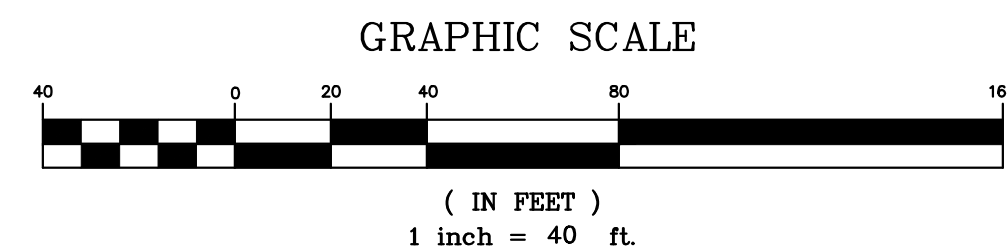

EXISTING UTILITIES (LOCATION, SIZES AND INVERTS) SHOWN ON THE PLANS ARE APPROXIMATE AND ARE NOT CERTIFIED AS TO THE ACCURACY OF THEIR LOCATION OR COMPLETENESS. THE CONTRACTOR SHALL BE RESPONSIBLE FOR DETERMINING THE EXACT LOCATIONS AND DEPTHS OF ALL UTILITIES AND STRUCTURES IN THE PATH OF, OR CLOSELY PARALLEL TO, OR UNDER, THE PROPOSED CONSTRUCTION. THE CONTRACTOR SHALL BE RESPONSIBLE FOR ANY DAMAGE TO EXISTING UTILITIES OR STRUCTURES CAUSED BY THE PROPOSED UTILITIES. IT IS THE CONTRACTOR'S RESPONSIBILITY TO NOTIFY THE VARIOUS UTILITY OWNERS IN AMPLE TIME FOR THEM TO LOCATE AND MARK THEIR FACILITIES. THE CONTRACTOR SHALL ALSO NOTIFY UNDERGROUND UTILITY LOCATION SERVICE AT LEAST 48 HOURS IN ADVANCE OF COMMENCING ANY WORK.


[illegible]

COPYRIGHT © 2011
COSTICH ENGINEERING, P.C

IT IS A VIOLATION OF LAW FOR ANY PERSON, UNLESS ACTING UNDER THE DIRECTION OF A LICENSED PROFESSIONAL ENGINEER, LAND SURVEYOR, ARCHITECT OR LANDSCAPE ARCHITECT, TO ALTER ANY ITEM ON THIS DOCUMENT IN ANY WAY. ANY LICENSEE WHO ALTERS THIS DOCUMENT IS REQUIRED BY LAW TO AFFIX HIS/HER SEAL AND THE NOTATION "ALTERED BY", FOLLOWED BY HIS/HER SIGNATURE AND SPECIFIC DESCRIPTION OF THE ALTERATION, TO THE DOCUMENT.



PROJECT ENGINEER	G.W.
DRAWN BY	D.E.L.
BOUNDARY	D.T.H.
TOPO/BASE	D.T.H.
DATE	02/24/2011
SCALE	1"=40'

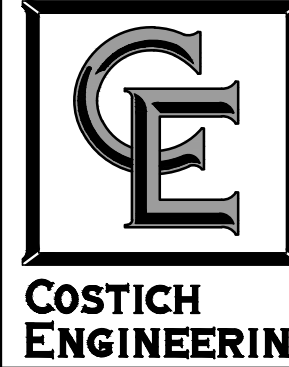

- CIVIL ENGINEERING
- LAND PLANNING
- SURVEYING

217 LAKE AVENUE
ROCHESTER, NEW YORK
14608
(585) 458-2020

TITLE OF PROJECT
WEGMANS FOOD MARKETS, INC.
1750 EAST AVENUE

TITLE OF DRAWING
CONCEPTUAL SITE PLAN

LOCATION OF PROJECT

CITY OF ROCHESTER
COUNTY OF MONROE, STATE OF NEW YORK

CLIENT	WEGMANS FOOD MARKETS, INC. 100 WEGMANS MARKET STREET ROCHESTER, NEW YORK 14624
--------	--

DWG. # 2781
CN130