


Exhibit I
Existing Buildings Compared to the Food Market

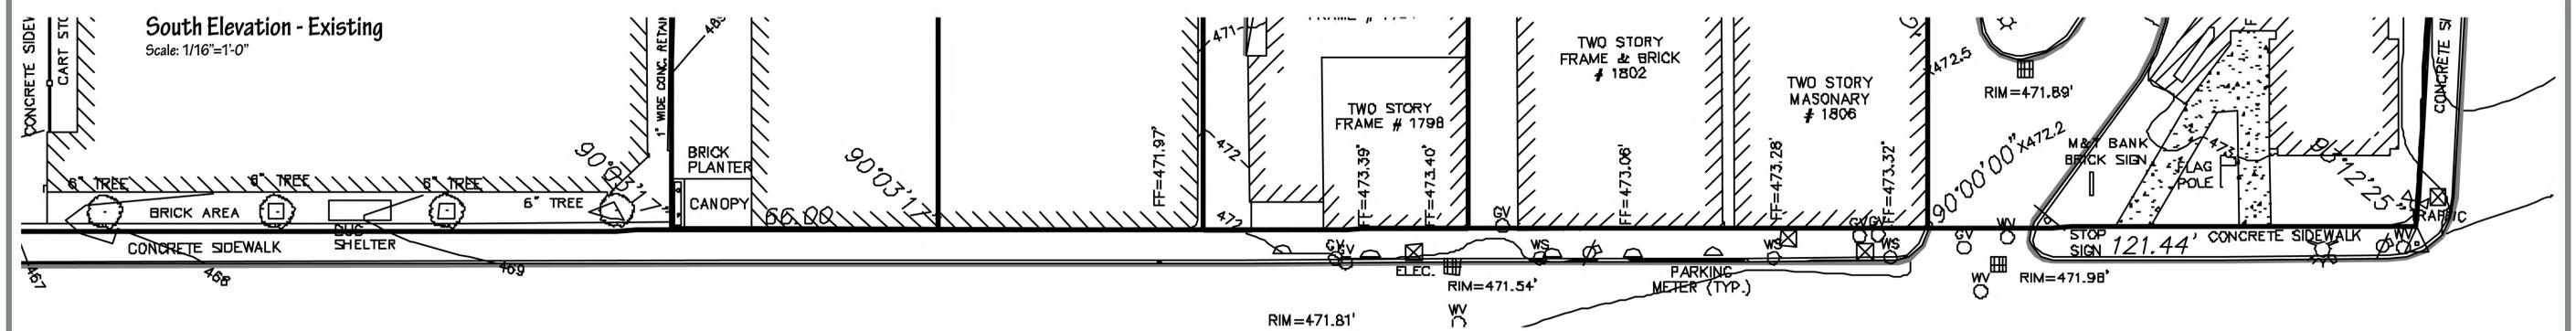

South Elevation
Scale: 1/16"=1'-0"



Wegmans

East Avenue
Rochester, New York

3/15/11
Bignell Watkins Hasser
ARCHITECTS P.C.