



ATTACHMENT N

Site Plans -- Public Improvements in Genesee Valley Park

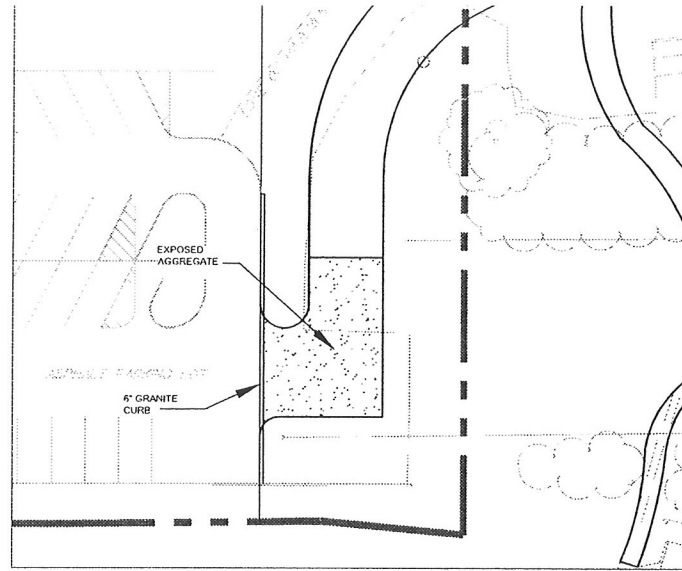

ACCESS ROAD CONNECTION ENLARGEMENT
SCALE: 1"=20'-0"
1 NORTH

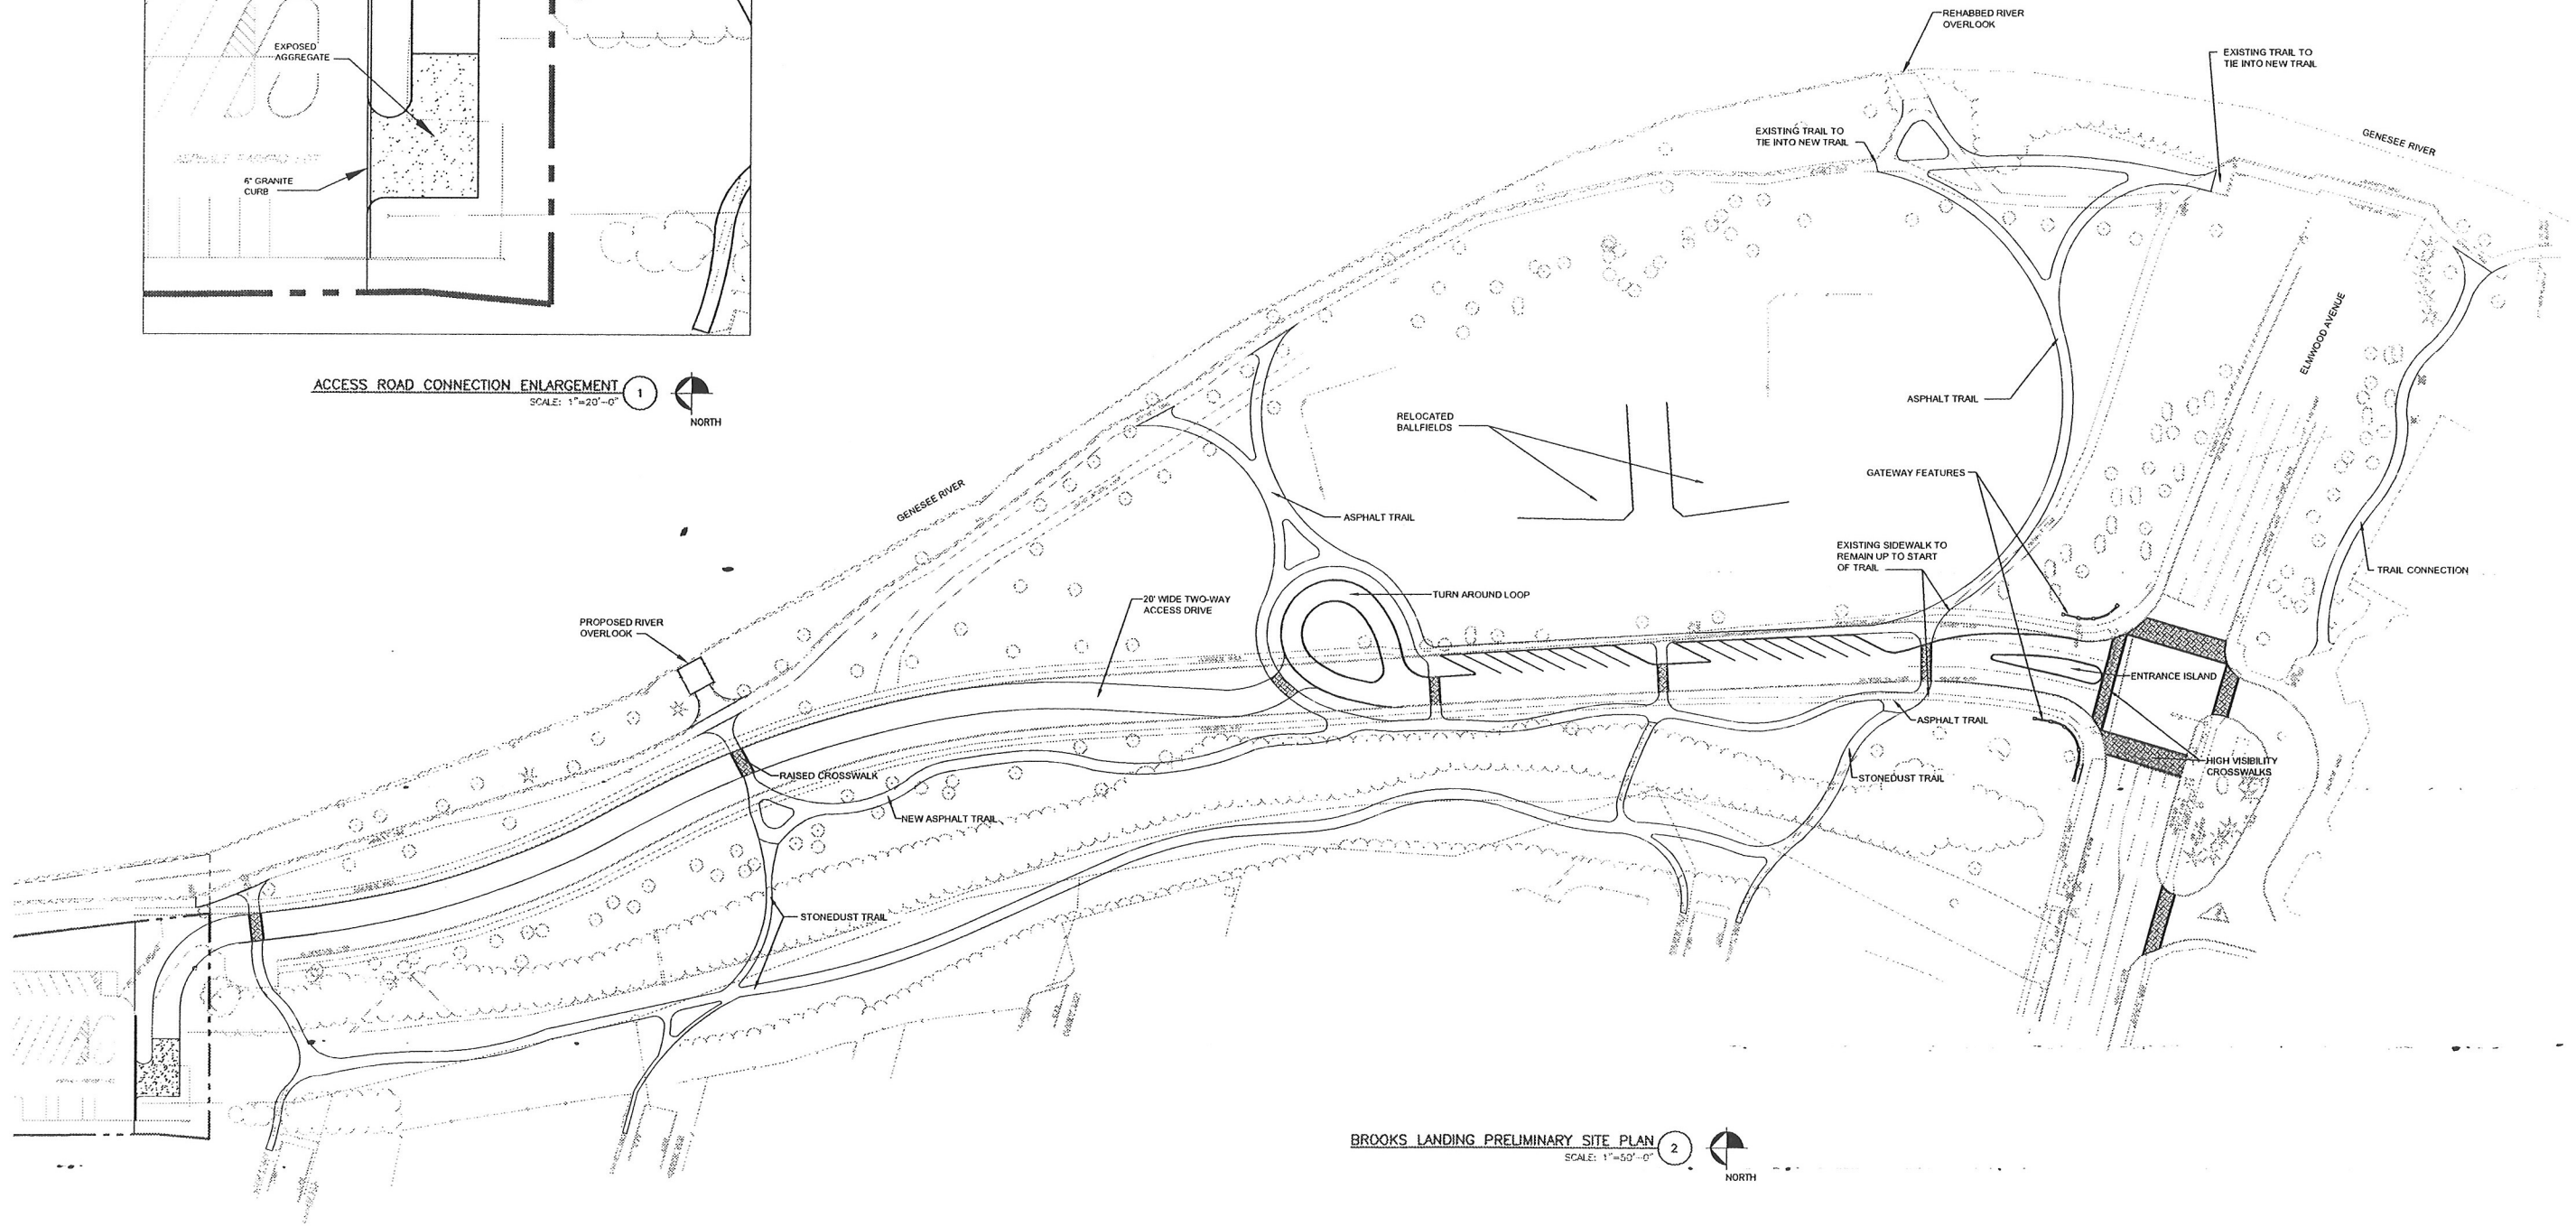

BROOKS LANDING PRELIMINARY SITE PLAN
SCALE: 1"=50'-0"
2 NORTH

UNAPPROVED FOR CONSTRUCTION OF ANY TYPE OF IMPROVEMENTS TO THE GENESSEE RIVER
NEW YORK STATE DEPARTMENT OF ENVIRONMENTAL CONSERVATION
SECTION 14-050

DATE

TYLIN INTERNATIONAL
255 EAST AVENUE
ROCHESTER, NY 14604
(585) 581-3000

PRELIMINARY SITE PLAN
BROOKS LANDING PHASE II
PUBLIC INVOLVEMENT
CITY OF ROCHESTER
30 CHURCH STREET ROCHESTER, NY 14614

PROJECT NO.: 434888.00
DATE: 11/14/11
SCALE: 1"=50'-0"
DRAWING NO.: C-1
SHEET NO.: 1 of 1
PROJ. MGR.: DJK
DRAWN BY: APB
CHECKED BY: APB