


NO.	REVISIONS	DATE
1	CONSTRUCTION SET	10.29.10
2	REVISED CONSTRUCTION SET	01.21.11

PROJECT# 18.00003

DATE: 09.15.10
DRAWN BY: AS NOTED
SCALE: AS NOTED
CHECKED BY: AS NOTED

BUILDING #1 PANEL
COLOR ELEVATIONS

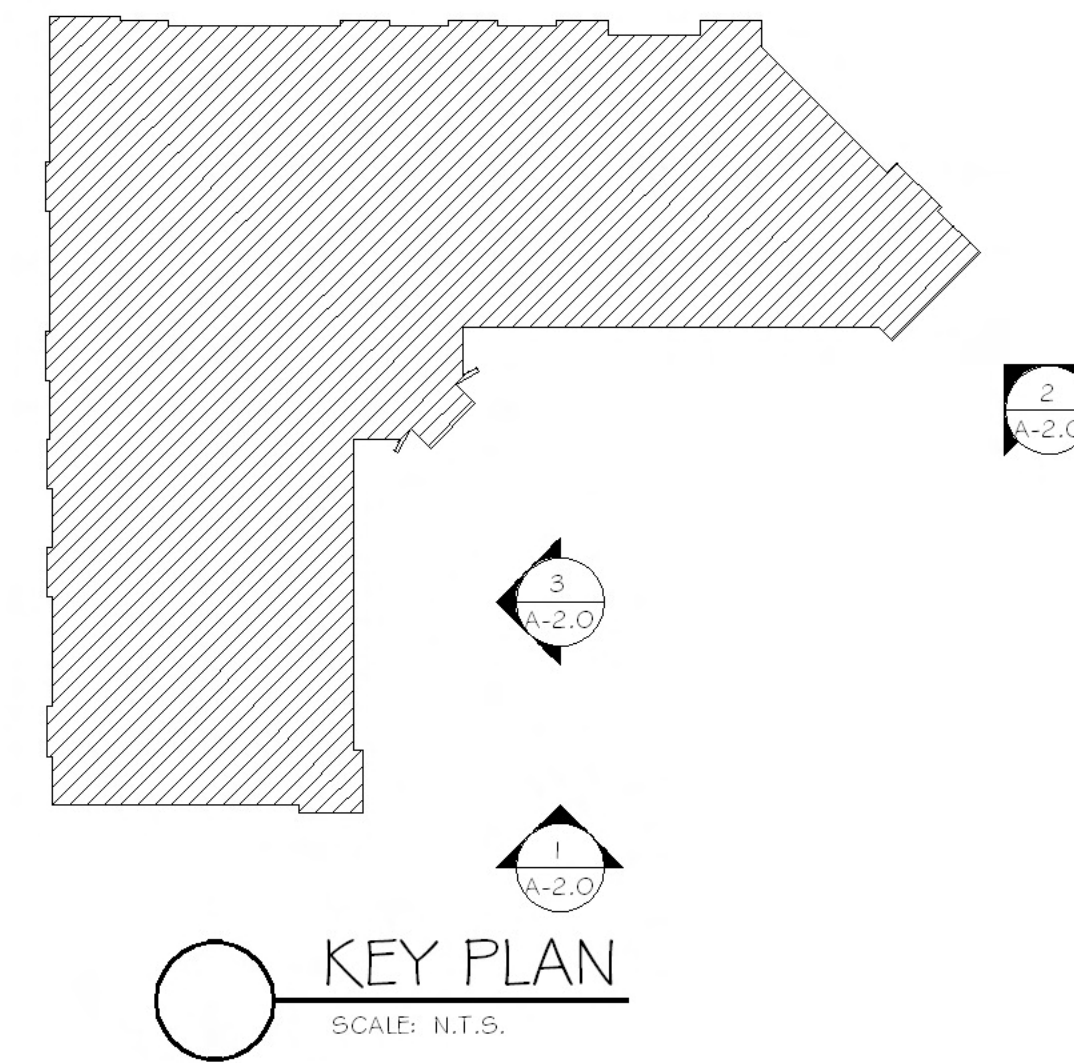


REFERENCE PANEL COLOR

- | | |
|---|---|
| 1 | WOODLAND CREAM |
| 2 | HARRIS CREAM |
| 3 | ROYAL BLUE |
| 4 | NAVAJO BEIGE |
| 5 | BOOTHBAY BLUE |
| 6 | LIGHT MIST |
| X | INDICATES INSIDE PANELS OF BALCONY OR PANEL COLOR THAT WRAPS CORNER |

NOTE:
- FOR DRYVIT APPLICATION, COLORS NEED TO MATCH SPECIFIED HARDIE COLORS
- WINDOW FRAME COLOR # CORRESPONDING CORNER TRIM TO BE DETERMINED BASED ON FINAL WINDOW COLOR SELECTION.



3 NORTH ELEVATION
SCALE: 1/8" = 1'-0"

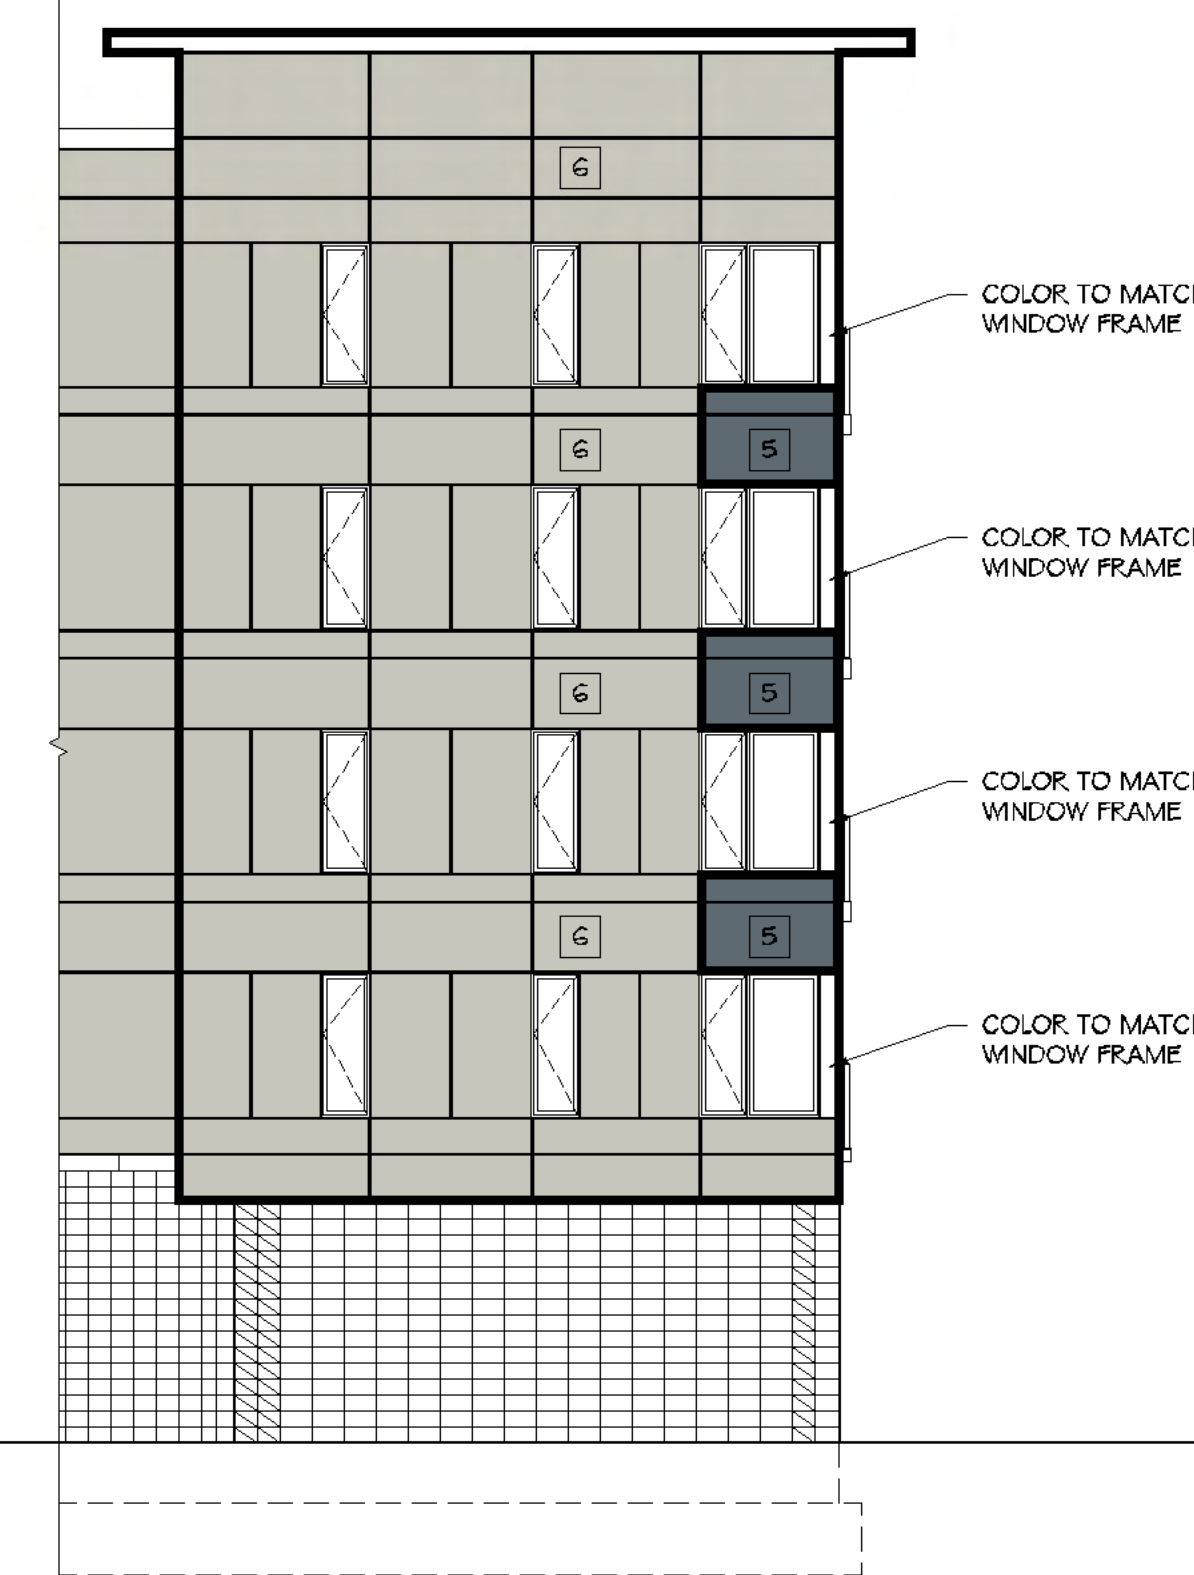

2 PARTIAL ELEVATION (LOT-FACING)
SCALE: 1/8" = 1'-0"




1 EAST ELEVATION
SCALE: 1/8" = 1'-0"

THIS DOCUMENT IS THE PROPERTY OF BARTONPARTNERS, INC. AND IS NOT TO BE REPRODUCED OR TRANSMITTED IN ANY FORM OR BY ANY MEANS, ELECTRONIC OR MECHANICAL, INCLUDING PHOTOCOPYING, RECORDING, OR BY ANY INFORMATION STORAGE AND RETRIEVAL SYSTEM, WITHOUT THE WRITTEN PERMISSION OF BARTONPARTNERS, INC.

ERIE HARBOR
ROCHESTER, NY
CONIFER REALTY, LLC
ROCHESTER, NY


NO.	REVISIONS	DATE
1	CONSTRUCTION SET	10.29.10
2	REVISED CONSTRUCTION SET	01.21.11
PROJECT#		18.00003
DATE:	09-15-10	
DRAWN BY:	AS NOTED	
SCALE:	AS NOTED	
CHECKED BY:	AS NOTED	
BUILDING #1 PANEL COLOR ELEVATIONS		

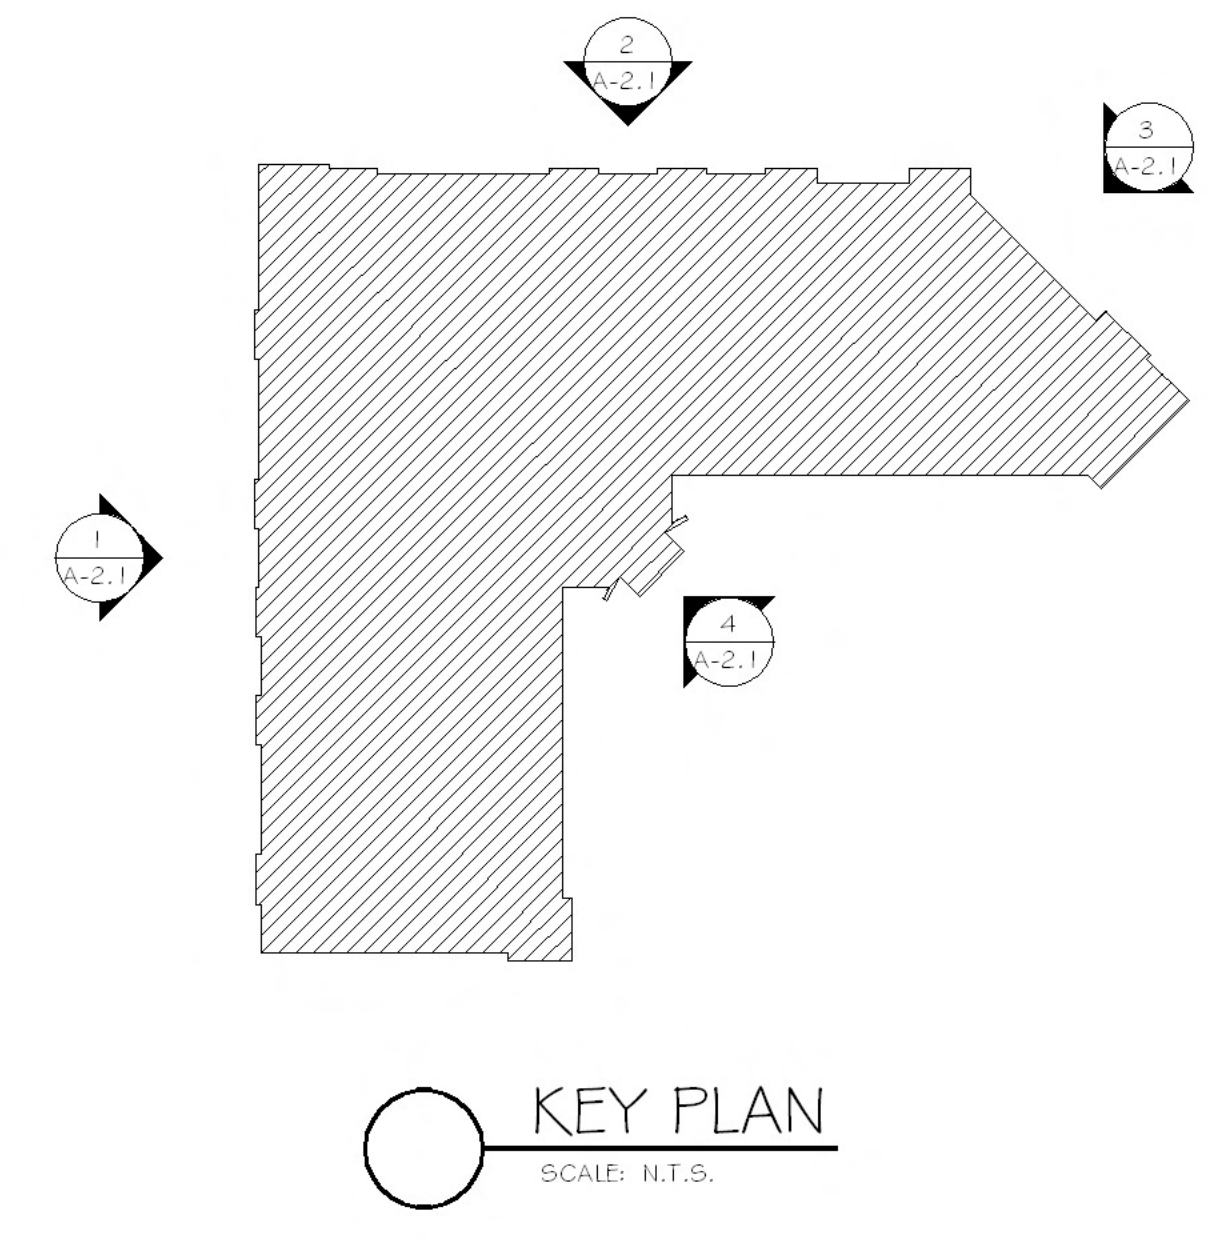

REFERENCE PANEL COLOR

	1	WOODLAND CREAM
	2	HARRIS CREAM
	3	ROYAL BLUE
	4	NAVAJO BEIGE
	5	BOOTHBAY BLUE
	6	LIGHT MIST
	X	INDICATES INSIDE PANELS OF BALCONY OR PANEL COLOR THAT WRAPS CORNER

NOTE:
- FOR DRYVIT APPLICATION, COLORS NEED TO MATCH SPECIFIED HARDIE COLORS
- WINDOW FRAME COLOR # CORRESPONDING CORNER TRIM TO BE DETERMINED BASED ON FINAL WINDOW COLOR SELECTION.

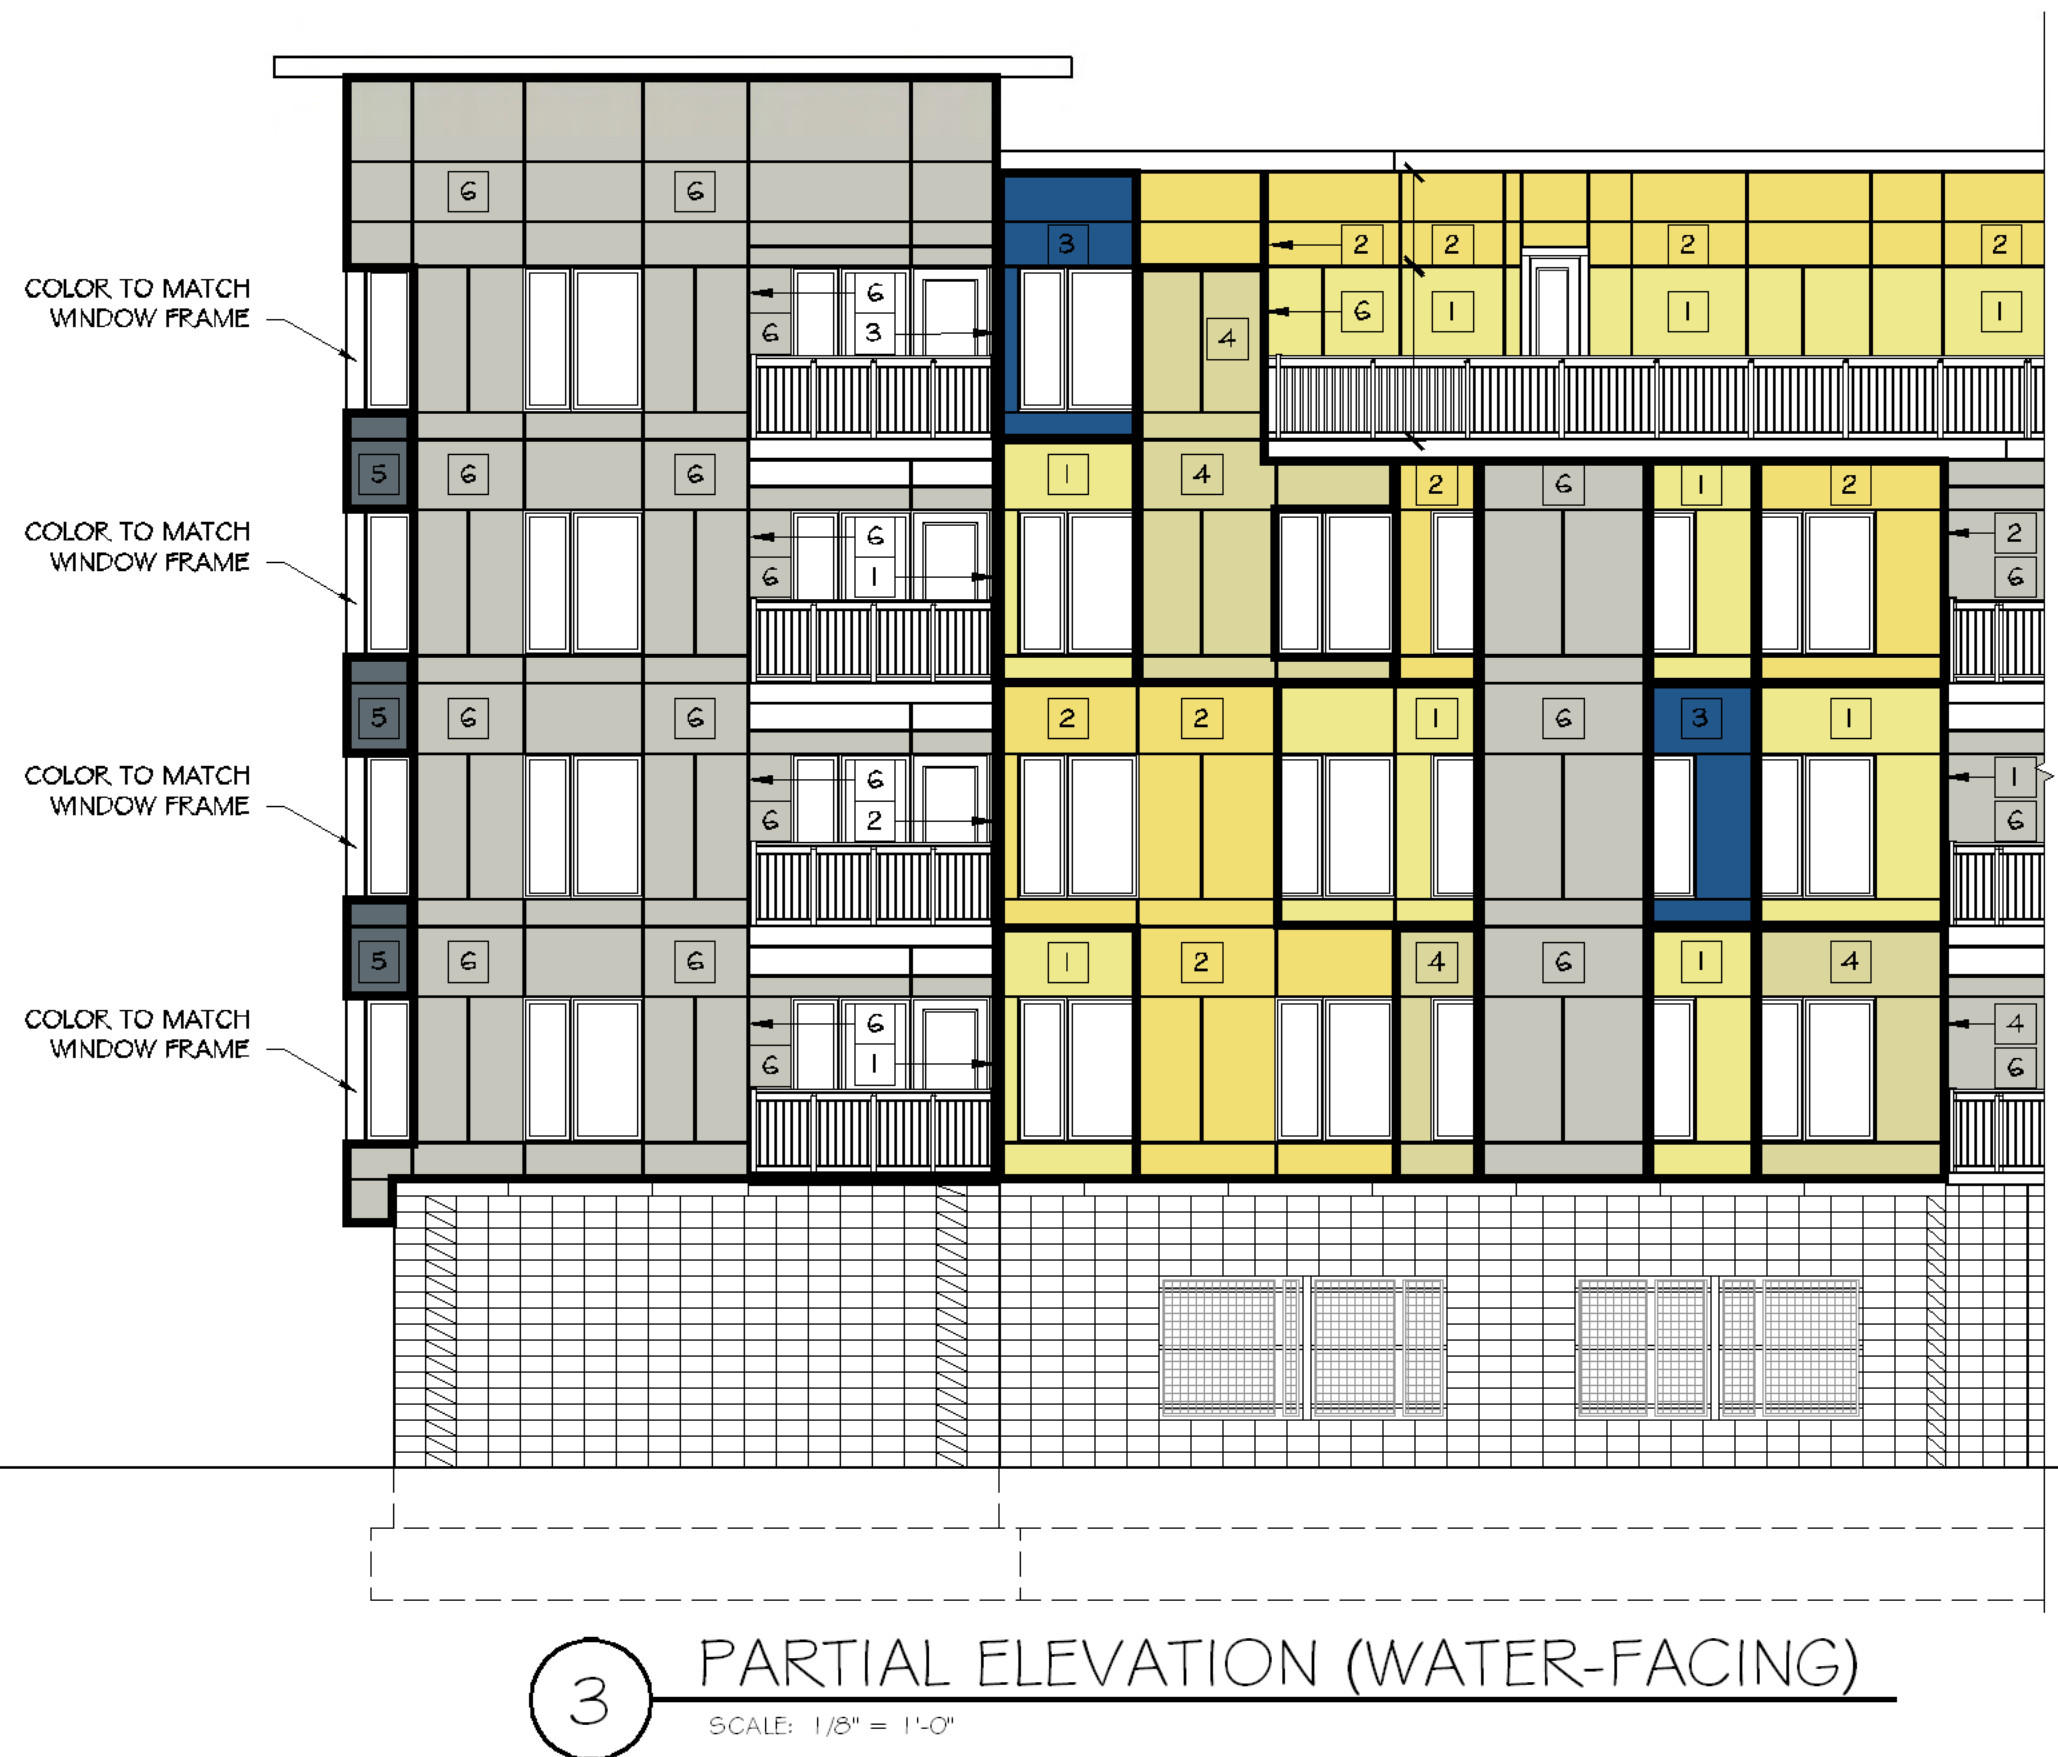



4 Building #2 & #3- Left Side Elevation
SCALE: 1/8" = 1'-0"



3 Building #2 & #3- Right Side Elevation
SCALE: 1/8" = 1'-0"

REFERENCE PANEL COLOR

- 1 WOODLAND CREAM
- 2 HARRIS CREAM
- 3 ROYAL BLUE
- 4 NAVAJO BEIGE
- 5 BOOTHBAY BLUE
- 6 LIGHT MIST
- 7 LIGHT BLUE

X INDICATES PANEL COLOR LOCATION THAT WRAPS CORNER

NOTE:
- FOR DRYVIT APPLICATION, COLORS NEED TO MATCH SPECIFIED HARDIE COLORS.
- WINDOW FRAME COLOR & CORRESPONDING CORNER TRIM TO BE DETERMINED BASED ON FINAL WINDOW COLOR SELECTION.
- HARDIE PLANK SIDING VERTICAL TRIM COLOR IS TO MATCH SIDING COLOR.
- COLOR IS TO WRAP CORNER AS SHOWN ON SIDE ELEVATIONS.







2 Building #2 & #3- Rear Elevation
SCALE: 1/8" = 1'-0"



TYPICAL LIGHT/ADDRESS ALCOVE
CAST STONE EXTERIOR FINISH
ROCKCAST FIBER GF S.

1 Building #2 & #3- Front Elevation
SCALE: 1/8" = 1'-0"

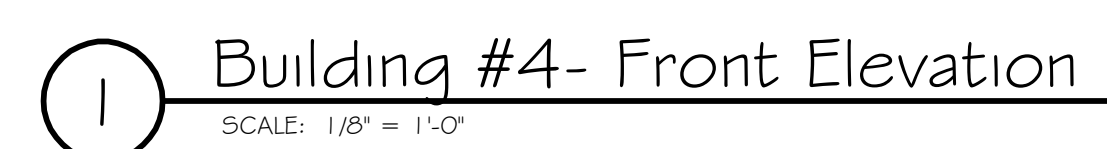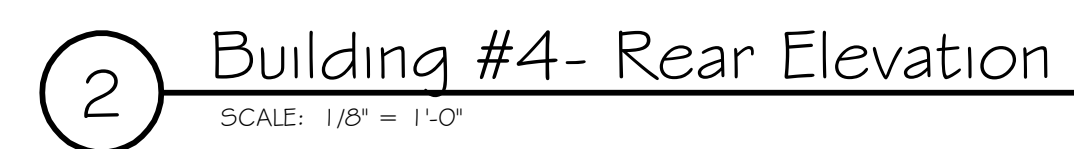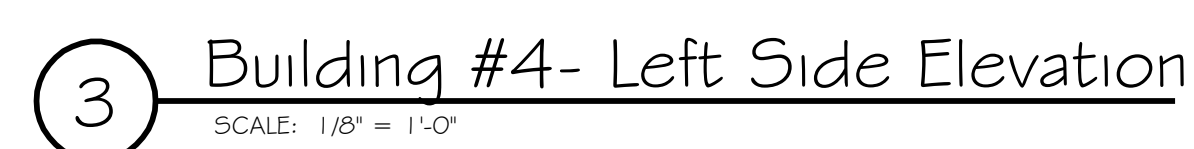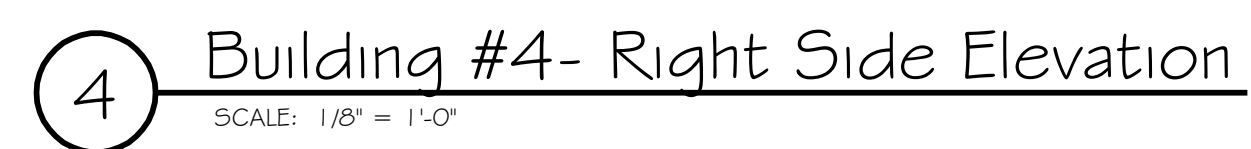

NOTE:

- FOR DRYVIT APPLICATION, COLORS NEED TO MATCH SPECIFIED HARDIE COLORS.
- WINDOW FRAME COLOR & CORRESPONDING CORNER TRIM TO BE DETERMINED BASED ON FINAL WINDOW COLOR SELECTION.
- HARDIE PLANK SIDING VERTICAL TRIM COLOR IS TO MATCH SIDING COLOR.
- COLOR IS TO WRAP CORNER AS SHOWN ON SIDE ELEVATIONS.


COPYRIGHT © 2010 • BARCHPARTNERS, ARCHITECTS & PLANNERS
 ALL RIGHTS RESERVED • ALL IDEAS, DESIGNS, ARRANGEMENTS AND PLANS INDICATED OR REPRESENTED BY THIS DRAWING AND WRITTEN MATERIAL APPEARING HEREIN CONSTITUTE THE ORIGINAL
 BARCHPARTNERS, ARCHITECTS & PLANNERS AND THE SAME MAY NOT BE DUPLICATED, USED OR DISCLOSED TO ANY PERSON, FIRM OR CORPORATION FOR ANY PURPOSE WHATSOEVER WITHOUT THE WRITTEN CONSENT OF THE ARCHITECT.

NO.	REVISIONS	DATE
1	CONSTRUCTION SET	10.29.10
2	REVISED CONSTRUCTION SET	01.21.11



5 Building #6 & #7- Front Elevation
SCALE: 1/16" = 1'-0"

REFERENCE PANEL COLOR

 	1	WOODLAND CREAM
	2	HARRIS CREAM
	3	ROYAL BLUE
	4	NAVAJO BEIGE
	5	BOOTHBAY BLUE
	6	LIGHT MIST
	7	LIGHT BLUE
	X	INDICATES PANEL COLOR LOCATION THAT WRAPS CORNER

NOTE:
- FOR DRYVIT APPLICATION, COLORS NEED TO MATCH SPECIFIED HARDIE COLORS.
- WINDOW FRAME COLOR # CORRESPONDING CORNER TRIM TO BE DETERMINED BASED ON FINAL WINDOW COLOR SELECTION.
- HARDIE PLANK SIDING VERTICAL TRIM COLOR IS TO MATCH SIDING COLOR.
- COLOR IS TO WRAP CORNER AS SHOWN ON SIDE ELEVATIONS.



4 Building #6 & #7- Front Elevation- B
SCALE: 1/8" = 1'-0"



2 Building #6 & #7 - Right Side Elevation
SCALE: 1/8" = 1'-0"



3 Building #6 & 7- Left Side Elevation
SCALE: 1/8" = 1'-0"



1 Building #6 & #7- Front Elevation- A
SCALE: 1/8" = 1'-0"

NO.		REVISIONS		DATE
1	CONSTRUCTION SET			10.29.10
2	REVISED CONSTRUCTION SET			01.21.11

PROJECT# 1B.09069

DATE: 09-15-10

DRAWN BY: A5 NOTED

SCALE: A5 NOTED

CHECKED BY: A5 NOTED

**BUILDING #G & #7
ELEVATIONS**



3 Building #6 & #7- Rear Elevation
SCALE: 1/16" = 1'-0"



2 Building #6 & #7- Rear Elevation- B
SCALE: 1/8" = 1'-0"



1 Building #6 & #7- Rear Elevation- A
SCALE: 1/8" = 1'-0"

REFERENCE PANEL COLOR

- 1 WOODLAND CREAM
- 2 HARRIS CREAM
- 3 ROYAL BLUE
- 4 NAVAJO BEIGE
- 5 BOOTHBAY BLUE
- 6 LIGHT MIST
- 7 LIGHT BLUE

X INDICATES PANEL COLOR LOCATION THAT WRAPS CORNER

NOTE:
- FOR DRYVIT APPLICATION, COLORS NEED TO MATCH SPECIFIED HARDIE COLORS.
- WINDOW FRAME COLOR & CORRESPONDING CORNER TRIM TO BE DETERMINED BASED ON FINAL WINDOW COLOR SELECTION.
- HARDIE PLANK SIDING VERTICAL TRIM COLOR IS TO MATCH SIDING COLOR.
- COLOR IS TO WRAP CORNER AS SHOWN ON SIDE ELEVATIONS.

COPYRIGHT © 2010 BY BARTONPARTNERS, ARCHITECTS & PLANNERS
ALL RIGHTS RESERVED. NO PART OF THIS DRAWING AND WRITTEN MATERIAL APPEARING HEREIN CONSTITUTE THE ORIGINAL AND UNPUBLISHED WORK OF BARTONPARTNERS, ARCHITECTS & PLANNERS. ANY REPRODUCTION OR TRANSMISSION IN ANY FORM OR BY ANY MEANS, WITHOUT THE WRITTEN CONSENT OF THE ARCHITECT, IS PROHIBITED.

BARTONPARTNERS, INC
ARCHITECTS & PLANNERS
700 E. Main Street, 3rd Floor
Norristown, PA 19381-4122
P: 610.261.1111
F: 610.261.1112
www.bartonpartners.com

ERIE HARBOR
ROCHESTER, NY
CONIFER REALTY, LLC
ROCHESTER, NY


NO.	REVISIONS	DATE
1	CONSTRUCTION SET	10.29.10
2	REVISED CONSTRUCTION SET	01.21.11

PROJECT# 18.08068

DATE: 09-15-10
DRAWN BY: AS NOTED
SCALE: AS NOTED
CHECKED BY: AS NOTED

BUILDING #6 & #7
ELEVATIONS

A-2.11

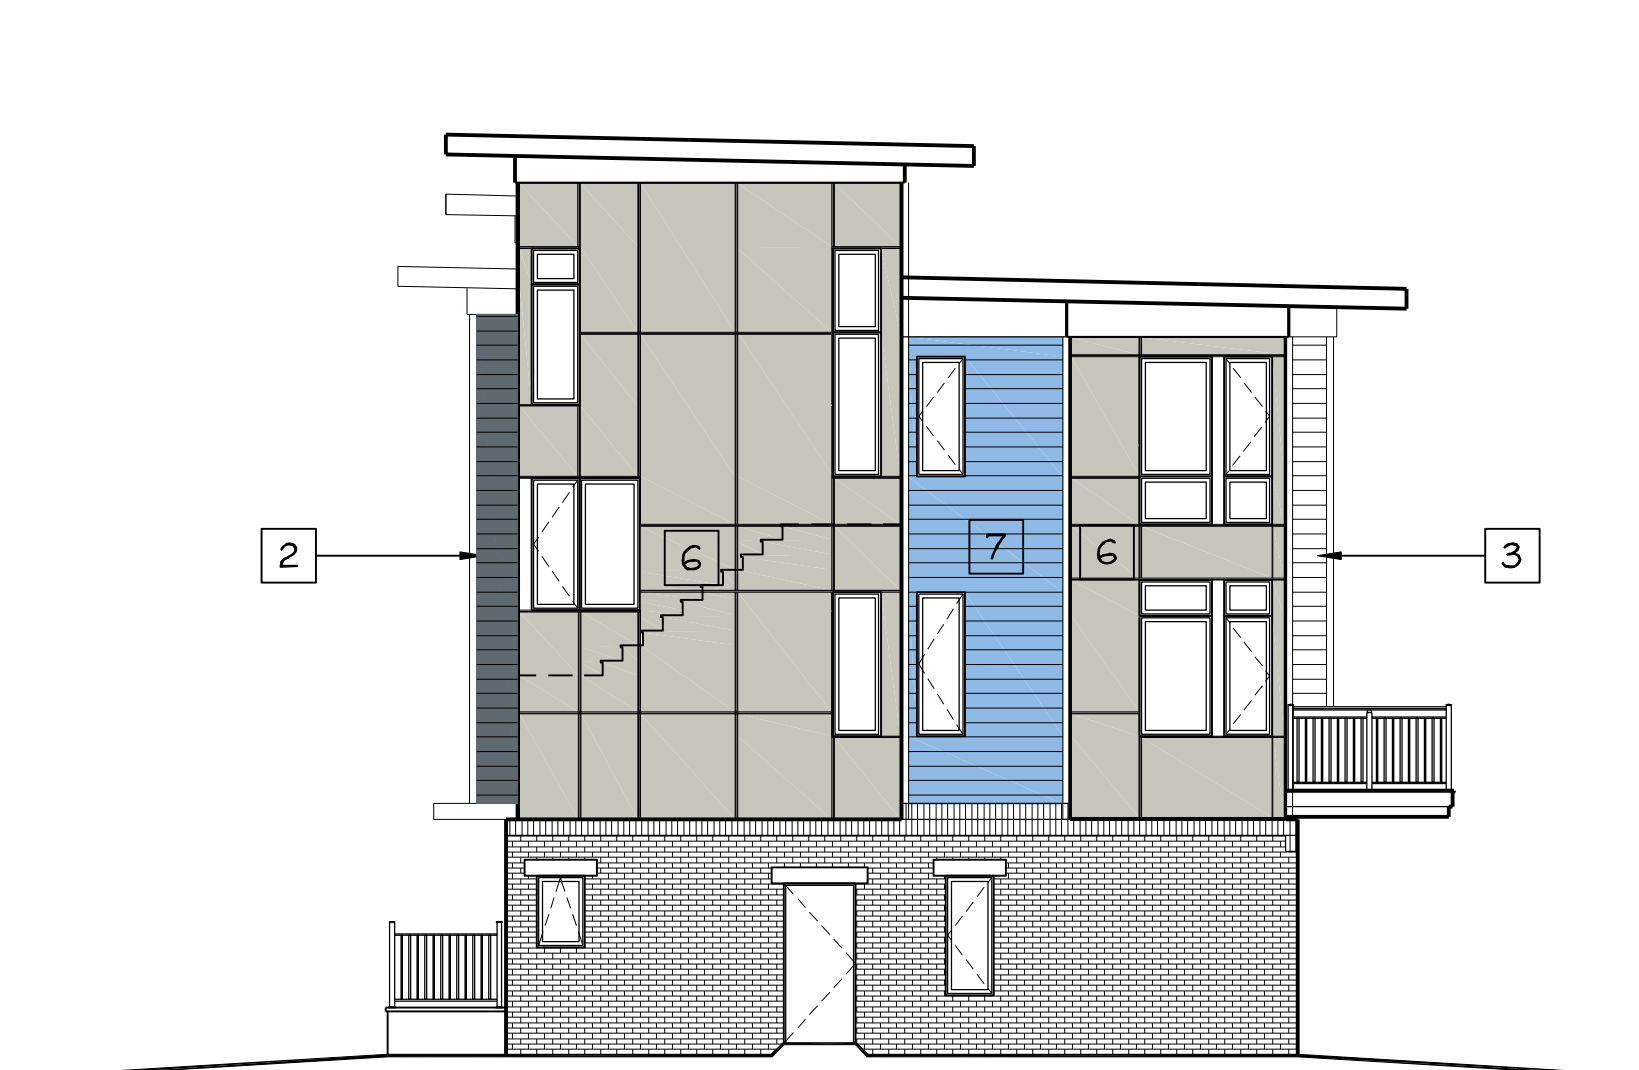

④ Building #8 Right Side Elevation
SCALE: 1/8" = 1'-0"



③ Building #8- Left Side Elevation
SCALE: 1/8" = 1'-0"



② Building #8- Rear Elevation
SCALE: 1/8" = 1'-0"



① Building #8- Front Elevation
SCALE: 1/8" = 1'-0"

REFERENCE PANEL COLOR

- 1 WOODLAND CREAM
- 2 HARRIS CREAM
- 3 ROYAL BLUE
- 4 NAVAJO BEIGE
- 5 BOOTHBAY BLUE
- 6 LIGHT MIST
- 7 LIGHT BLUE

NOTE:
- FOR DRYVIT APPLICATION, COLORS NEED TO MATCH SPECIFIED HARDIE COLORS.
- WINDOW FRAME COLOR & CORRESPONDING CORNER TRIM TO BE DETERMINED BASED ON FINAL WINDOW COLOR SELECTION.
- HARDIE PLANK SIDING VERTICAL TRIM COLOR IS TO MATCH SIDING COLOR.
- COLOR IS TO WRAP CORNER AS SHOWN ON SIDE ELEVATIONS.

X INDICATES PANEL COLOR LOCATION THAT WRAPS CORNER

REFERENCE PANEL COLOR

- 1 WOODLAND CREAM
2 HARRIS CREAM
3 ROYAL BLUE
4 NAVAJO BEIGE
5 BOOTHBAY BLUE
6 LIGHT MIST
7 LIGHT BLUE

X INDICATES PANEL COLOR LOCATION THAT WRAPS CORNER

NOTE:
- FOR DRYVIT APPLICATION, COLORS NEED TO MATCH SPECIFIED HARDIE COLORS.
- WINDOW FRAME COLOR & CORRESPONDING CORNER TRIM TO BE DETERMINED BASED ON FINAL WINDOW COLOR SELECTION.
- HARDIE PLANK SIDING VERTICAL TRIM COLOR IS TO MATCH SIDING COLOR.
- COLOR IS TO WRAP CORNER AS SHOWN ON SIDE ELEVATIONS.



4 Building #9- Right Side Elevation
SCALE: 1/8" = 1'-0"



2 Building #9- Rear Elevation
SCALE: 1/8" = 1'-0"



3 Building #9- Left Side Elevation
SCALE: 1/8" = 1'-0"



1 Building #9- Front Elevation
SCALE: 1/8" = 1'-0"

NO.	REVISIONS	DATE
1	CONSTRUCTION SET	10.29.10
2	REVISED CONSTRUCTION SET	01.21.11

PROJECT# 18.08068

DATE: 09-15-10
DRAWN BY: AS NOTED
SCALE: AS NOTED
CHECKED BY: AS NOTED

BUILDING #9
ELEVATIONS