


2 SOUTH ELEVATION  
SCALE: 1/8" = 1'-0"

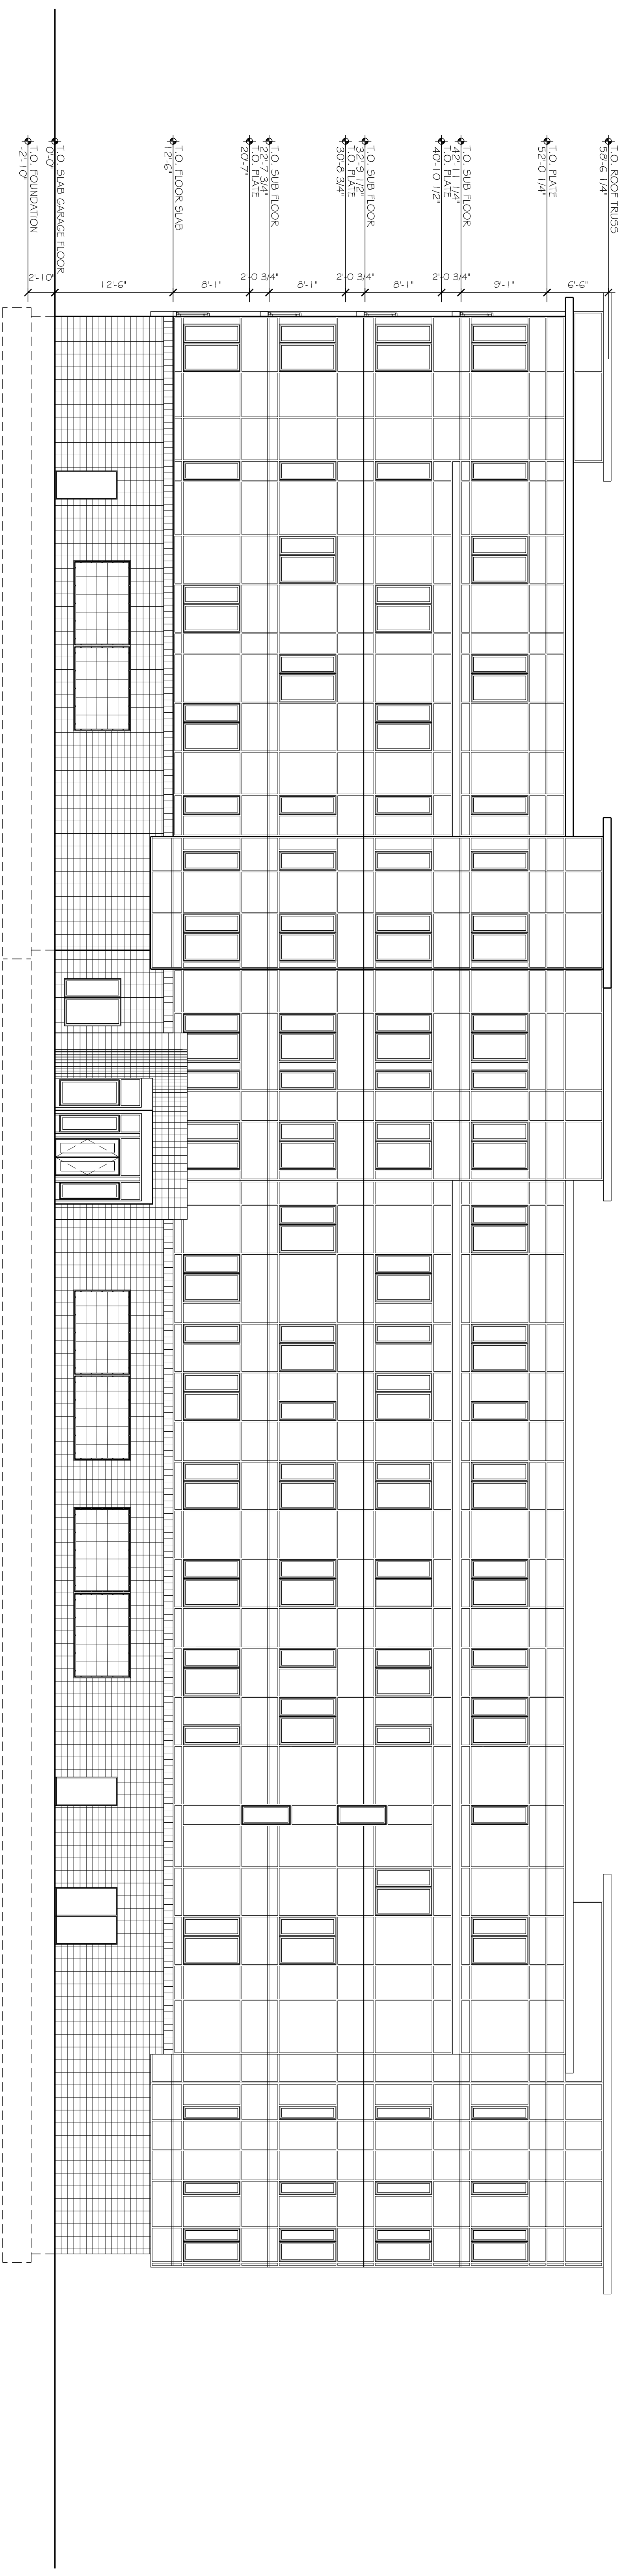

1 EAST ELEVATION  
SCALE: 1/8" = 1'-0"

CONIFER REALTY, LLC  
ROCHESTER, NY

ERIE HARBOR  
ROCHESTER, NY

BARTONPARTNERS, INC  
ARCHITECTS • PLANNERS

700 E. Main Street, 3rd Floor  
Norristown, PA 19401-1122  
p 610.930.2800 f 610.930.2808  
www.bartonpartners.com

©2010 BartonPartners, Inc. Architects & Planners. All Rights reserved.

1 OF 2  
PROJECT NUMBER:  
1B.08069  
DATE  
8.31.10

