

PROJECT APPROVAL SHEET

(Pursuant to SAFETEA-LU Matrix)

A. IPP Approval:	The project cost and schedule are consistent with the Regional Capital Program. The IPP was signed by:			
	Kevin C. Bush	12-9-2014		
	Regional Director, NYSDOT Region 4			
B. Recommendation for	The project cost and schedule are consistent with the Regional Capital F	Program.		
Scoping & Design Approval:	The NYSDOT concurs with the classification of the project as a NE Categorical Exclusion (c list) as described within this document.	PA Class II,		
	Chris Reeve,			
	Acting Regional Planning and Program Manager, NTSDOT Region 4			
C. Recommendation for Scoping, Design, & Nonstandard Feature Approval:	All requirements requisite to these actions and approvals have be required independent quality control reviews separate from the functive reviews have been accomplished, and the work is consistent with standards, policies, regulations and procedures, except as otherwisexplained.	ctional group established		
	James R Hofmann, PE			
	Project Manager, Stantec Consulting Services Inc.			
D. Nonstandard Feature Approval:	No nonstandard features have been identified, created, or retained.			
	James R McIntosh, PE			
	City Engineer, City of Rochester			
E. Scoping & Design Approval:	The required environmental determinations have been made and t alternative for this project is ready for final design.	he preferred		
	James R McIntosh, PE			
	City Engineer, City of Rochester			

LIST OF PREPARERS

Group Director Responsible for Production of the Design Approval Document:

James R. Hofmann, P.E., Principal, Stantec Consulting Services Inc.

Description of Work Performed by Firm: Directed the preparation of the Design Approval Document in accordance with established standards, policies, regulations and procedures, except as otherwise explained in this document.

PLACE P.E. STAMP

Note: It is a violation of law for any person, unless they are acting under the direction of a licensed professional engineer, architect, landscape architect, or land surveyor, to alter an item in any way. If an item bearing the stamp of a licensed professional is altered, the altering engineer, architect, landscape architect, or land surveyor shall stamp the document and include the notation "altered by" followed by their signature, the date of such alteration, and a specific description of the alteration.

TABLE OF CONTENTS

COVER (Title	e / PIN / Location)	
	PPROVAL SHEET EPARERS	
	EXECUTIVE SUMMARY	
	ICTION	
	AND NEED	
	nere is the Project Located?	
	ny is the Project Needed?	
	nat are the Objectives/Purposes of the Project?	
	TERNATIVE IS BEING CONSIDERED?	
	IMENTAL REVIEW	
	LL THE ALTERNATIVES AFFECT THE ENVIRONMENT?	
	RE THE COSTS & SCHEDULES?	
	ALTERNATIVE IS PREFERRED?	
1.8. WHAT AI	RE THE OPPORTUNITIES FOR PUBLIC INVOLVEMENT?	1-/
CHAPTER 2 – I	PROJECT INFORMATION	2-1
	LANS FOR THE PROJECT AREA	
	G HIGHWAY SEGMENTS AND FUTURE PLANS FOR ABUTTING HIGHWAY SEGMENTS	
2.3. TRANSPO	ORTATION CONDITIONS, DEFICIENCIES AND ENGINEERING CONSIDERATIONS	2-1
2.3.1. Tra	Iffic and Safety and Maintenance Operations	
2.3.1.1.	Functional Classification and National Highway System (NHS) –	
2.3.1.2	Control of Access –	2-2
2.3.1.3	Traffic Control Devices –	2-2
2.3.1.4	Traffic Volumes –	2-2
2.3.1.5	Speeds	2-3
2.3.1.6	Level of Service	2-3
2.3.1.7	Work Zone Safety & Mobility	2-4
2.3.1.8	Safety Considerations, Accident History and Analysis	2-5
2.3.1.9	Ownership and Maintenance Jurisdiction	2-6
2.3.2 Mu	ıltimodal	2-6
2.3.2.1	Pedestrians	2-6
2.3.2.2	Bicyclists	2-7
2.3.3 Infi	rastructure	2-7
2.3.3.1	Design Standards	2-7
2.3.3.2	Critical Design Elements	2-8
2.3.3.3. (Other Design Parameters	2-9
2.3.3.5	Non Standard/Non Conforming	2-10
2.3.3.6	Pavement and Shoulder Conditions	2-10
2.3.3.7	Drainage Systems	2-10
2.3.3.8	Geotechnical	2-10
2.3.3.9	Structures	2-10
2.3.3.10	Hydraulics of Bridges and Culverts	2-10
2.3.3.11	Constructability Review	2-10
2.3.3.12	Utilities	2-10
2.3.3.13	Right of Way	2-11
2.3.3.14	Landscaping/Environmental Enhancement	2-11

2.4 Miscellaneous	2-11
2.4.1 NYS SMART GROWTH PUBLIC INFRASTRUCTURE POLICY ACT (SGPIPA)) 2-11
2.4.2 OTHER MISCELLANEOUS INFORMATION	2-11
CHAPTER 3 – SOCIAL, ECONOMIC AND ENVIRONMENTAL CONSIDERAT	TONS 3-1
3.1 NATIONAL ENVIRONMENTAL POLICY ACT (NEPA)	3-1
3.2 STATE ENVIRONMENTAL QUALITY REVIEW ACT (SEQRA)	
3.3 Additional Environmental Information	
3.3.1 WETLANDS	
3.3.2 Surface Waterbodies and Watercourses	
3.3.3 WILD, SCENIC, AND RECREATIONAL RIVERS	3-2
3.3.4 NAVIGABLE WATERS	3-2
3.3.5 FLOODPLAINS	
3.3.6 Coastal Resources	
3.3.7 AQUIFERS, WELLS, AND RESERVOIRS	
3.3.8 Stormwater Management	
3.3.9 GENERAL ECOLOGY AND WILDLIFE RESOURCES	
3.3.10 Critical Environmental Areas	
3.3.11 HISTORIC AND CULTURAL RESOURCES	
3.3.12 PARKS AND RECREATIONAL RESOURCES	
3.3.13 VISUAL RESOURCES	3-6
3.3.14 FARMLANDS	3-6
3.3.15 AIR QUALITY ANALYSIS	3-6
3.3.16 ENERGY ANALYSIS	
3.3.17 Noise Analysis	
3.3.18 Asbestos	
3.3.19 CONTAMINATED AND HAZARDOUS MATERIALS	
APPENDICIES	
7.1.7 = 1.1.5.1.5.1.5	
	<u>.</u>
APPENDIX A – PROJECT PLANS	
APPENDIX B – ENVIRONMENTAL INFORMATION	
Federal Environmental Approval Worksheet	
Environmental Scoping Checklist	
Section 106 Project Submittal Package	
Section 106 Finding Documentation	
ESA Programmatic Determination	
APPENDIX C – TRAFFIC INFORMATION	
Resurfacing Safety Assessment Form	
Capital Projects Complete Streets Checklist	A-99
Accident Analysis Summary	
Level of Service Summary	
APPENDIX D - PAVEMENT INFORMATION	A-28
Pavement Evaluation and Treatment Selection Report	
APPENDIX E – STAKEHOLDERS AND PUBLIC INPUT	
Project Correspondence	
APPENDIX F - COST ESTIMATE	A-301
APPENDIX G – MISCELLANEOUS	
Smart Growth Screening Tool	
NYSDOT Design Report Review Checklist	A-32 ²

CHAPTER 1 - EXECUTIVE SUMMARY

1.1. Introduction

This base project proposes to rehabilitate the existing pedestrian and bicycle facilities along East Main Street from the Genesee River to Liberty Pole Plaza. The extended project proposes wayfinding signage along the Main Street Corridor from Canal Street to Alexander Street. Also included in the project are enhancements to the Liberty Pole Plaza.

This report will assess existing conditions, identify the overall project objectives, analyze alternative solutions, and discuss the social, economic and environmental effects on the community resulting from the implementation of the feasible alternatives under consideration.

This report is currently being circulated for review and comment to applicable Federal, State, and Local Agencies, as well as officials and other groups and individuals who have special interests, concerns or expertise. A public information meeting will be held to gather input from the community. The information contained in this report, along with comments that are received as a result of the review process, will be evaluated prior to making a final design recommendation.




This report was prepared in accordance with the NYSDOT Project Development Manual, 17 NYCRR (New York Codes, Rules and Regulations) Part 15, and 23 CFR (Code of Federal Regulations) 771. Transportation needs have been identified (section 1.2), objectives established (1.2.3) to address the needs, and cost-effective alternatives developed (1.3). This project is federally funded.

1.2. Purpose and Need

1.2.1. Where is the Project Located?

- A. Route name West Main Street & East Main Street
- B. City/Village/Township City of Rochester
- C. County Monroe
- D. Length Base Corridor 1700 Feet Extended Corridor – 7200 Feet
- E. Base Corridor Streetscape Revitalization From Genesee River to Liberty Pole Plaza Extended Corridor Wayfinding Signs Canal Street to Alexander Street

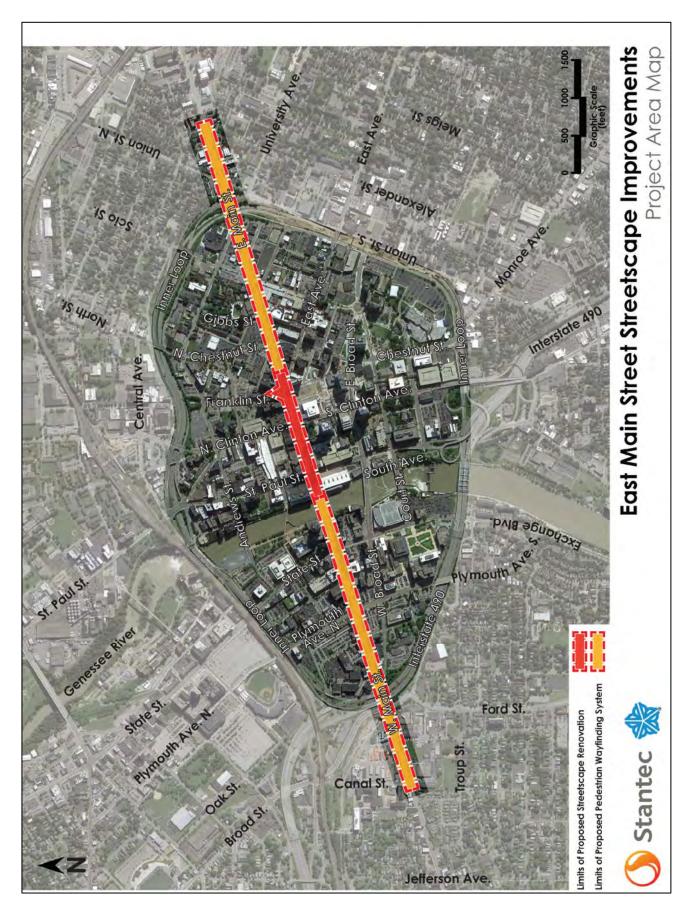

1.2.2. Why is the Project Needed?

The corridor has undergone significant changes in both purpose and functionality since its original construction. The area was designed to serve as an on street transfer station for the local transit bus This required significant space to patrons. accommodate the large volumes of transit bus patrons and downtown pedestrian users. Recently a new bus terminal has been constructed off accommodate their operations. This change has resulted in the corridor having oversized bus shelters. pay phones, garbage cans, benches and other amenities that are no longer necessary. In addition, the existing facilities have deteriorated and at many locations are no longer ADA compliant. These changes and age of the existing facilities have resulted in the need to revitalize the space to make the corridor not only ADA compliant but also enhance the pedestrian experience through the downtown area.



Existing walking surface is uneven with spot repairs

The existing bicycle facilities within the area are also insufficient for today's demands. The city has experienced an increase in bicycle use on many of its city streets. This corridor due to the bridge crossing over the Genesee River is particularly important to regional network operations. The corridor lacks or has minimal accommodations for today's cyclists. The revitalization and enhancements proposed under this project provide the opportunity to correct many of these deficiencies.

1.2.3. What are the Objectives/Purposes of the Project?

- (1) Increase the effectiveness of the transportation corridor for pedestrian and other non-motorized forms of travel by providing safe and universally accessible facilities.
- (2) Improve system connectivity for bicyclists by providing improvements to link the corridor to other existing or planned network facilities.
- (3) Improve system connectivity for pedestrians by providing users guidance on how to reach destinations within the downtown area.
- (4) Improve the visual built environment by providing context sensitive improvements that contribute to the ambiance and enhance community character of the project area.

1.3 What Alternative is Being Considered?

The following alternatives, representing possible engineering solutions, are presented in this report:

- No Build Alternative
- Alternative 1 Streetscape Rehabilitation

No-Build Alternative

Under this alternative, the existing infrastructure would be retained and routine maintenance efforts would be performed by City of Rochester forces. Routine maintenance work would be temporary in nature and would not address the long term safety, accessibility or system network deficiencies resulting in a continuation or worsening of the identified issues within the project area.

This alternative is not considered feasible, but will be retained to compare against other feasible alternatives.

Alternative 1 – Streetscape Rehabilitation

Under this alternative, the existing infrastructure would be replaced or rehabilitated to meet the goals and objectives of the project. Improvements to sidewalks, landscaping, street lighting, pedestrian oriented signage and other streetscape amenities would be incorporated to provide a safe and accessible system network for all users. Improvements to bicycle facilities would incorporate system network upgrades to meet the growing demands of area cyclists. Other aesthetic and destination oriented improvements would be incorporated to enhance the community cohesion and activity within the project corridor. This alternative would also remove a travel lane in the westbound direction of East Main Street and add a parking lane along both sides of East Main Street where feasible.

This alternative would fully meet the project needs and objectives and is considered the only feasible and prudent alternative.

For a more in-depth discussion of the design criteria see Section 2 of this report.

1.4. Environmental Review

NEPA (National Environmental Policy Act):

It has been determined that this project meets the requirements of a NEPA Class II Action (Categorical Exclusion) (c List). Refer to Section 3.1 of this report for additional NEPA information.

SEQRA (State Environmental Quality Review Act):

It has been determined that this project meets the requirements of a SEQR, Unlisted Action. Refer to Section 3.1 of this report for additional SEQR information.

Refer to Chapter 3 and Appendix B for additional environmental information.

1.5. How will the Alternatives Affect the Environment?

Exhibit 1.1 Comparison of Alternatives					
	Alternatives				
Category	No Build	1 Streetscape Rehabilitation			
ADA Compliant	No	Yes			
Complete Street Compliant	No Lacks Adequate Bicycle facilities	Yes			
Archeological Sites Impacted	None	None			
Section 106 / Section 4(f) impacts	No Effect	No Effect			
Noise impacts	None	Temporary Construction Activities Only			
Property impacts	None	None			
Section 7 Endangered Species	No Effect	No Effect			

Proposed Mitigation:

No proposed mitigation measures are required. Refer to Chapter 3 for further information.

Anticipated Permits/Certifications/Coordination:

Permits

None Anticipated

Coordination

- Coordination with Federal Highway Administration
- Coordination with New York State Department of Transportation
- Coordination with New York State Historic Preservation Officer (SHPO)
- · Coordination with the US Fish and Wildlife Service
- Coordination with the New York Natural Heritage Program
- Coordination with Monroe County Department of Transportation
- Coordination with Monroe County Division of Pure Waters

Others

- City of Rochester Site Plan Review
- Local permits (as Required)

1.6. What are the Costs & Schedules?

The estimated construction cost for the feasible alternative is \$3.3 million.

Exhibit 1.2 - Project Schedule				
Activity Date Occurred/Tentative				
Scope Approval	12-9-2014			
Design Approval	April 2016			
ROW Acquisition None Required				
Construction Authorization September 2016				
Construction Complete August 2017				

Exhibit 1.3 Comparison of Alternatives' Project Costs						
Activities No Build Alternative Alternative 1 Streetscape Rehabilitation						
Construction Cost	\$0	\$3.3 mil				
ROW Costs	\$0	\$0				
Total Alternative Costs \$0 \$3.3 mil						

1.7. Which Alternative is Preferred?

Only one feasible build alternative has been identified that meets the project objectives. A decision to enter final design will not be made until after the environmental determination and evaluation of the comments on the draft design approval document and comments are received from the public informational meeting.

1.8. What are the Opportunities for Public Involvement?

Exhibit 1.4 Public Involvement Plan Schedule of Milestone Dates				
Activity Date Occurred/Tentative				
Public Informational Meeting #1	April 2016			
Design Approval	April 2016			
Public Informational Meeting #2	July 2016			
Current Project Letting date	Fall 2016 / Winter 2017			

 Comments and questions regarding this project can be directed to the following individual at any time:

> Jeffery J. Mroczek, Project Manager Project Identification Number (PIN) 4755.91

> > City of Rochester City Hall Room 300B 30 Church Street Rochester, New York 14614 mroczekj@cityofrochester.gov (585) 428-7124

You may also visit the Project's website: http://www.cityofrochester.gov/projects/

The remainder of this report is a detailed technical evaluation of the existing conditions, the proposed alternatives, the impacts of the alternatives, copies of technical reports and plans and other supporting information.

This page intentionally left blank

CHAPTER 2 – PROJECT INFORMATION

2.1. Local Plans for the Project Area

This project is on the approved Transportation Improvement Program (TIP) as project No.N14-06-MN1.

This project is consistent with the City of Rochester's Center City Master Plan.

Several developments are planned along the project corridor as described below:

- D&C Headquarter Building Location East Main Street between Clinton Square and Cortland Street – 3 story building accommodating 60,000 square feet of office space.
- Midtown Block Development Location East Main Street between Cortland Street and Euclid Street – Currently under development

There are no approved developments planned within the project area that will impact traffic operations.

2.2. Abutting Highway Segments and Future Plans for Abutting Highway Segments

The abutting highway section to the east consists of a 54 foot wide pavement section with adjacent sidewalks. The abutting section to the east consists of a 44 foot wide pavement section with adjacent sidewalks. The abutting highway segments have a posted area speed limit of 30 MPH.

The City of Rochester has a preventative maintenance project that will be abutting the eastern end of the project. The City also has a two-way conversion project on Clinton Street South from East Main Street to Broad Street. Both projects are scheduled to be completed in 2016 Coordination between the two projects will be required.

2.3. Transportation Conditions, Deficiencies and Engineering Considerations

2.3.1. Traffic and Safety and Maintenance Operations

2.3.1.1. Functional Classification and National Highway System (NHS) -

Exhibit 2.1 Classification Data	
Route(s)	East Main Street
Functional Classification	Urban Minor Arterial (16)
National Highway System (NHS)	Yes
Designated Truck Access Route	No
Qualifying Highway	No
Within 1 mile (1.6 km) of a Qualifying Highway	Yes
Within the 16 ft (4.9 m) vertical clearance network	No

2.3.1.2 Control of Access -

East Main Street has uncontrolled access throughout the project corridor. No control of access will be proposed as part of this project.

2.3.1.3 Traffic Control Devices -

The project limits contain 5 signalized and 1 unsignalized intersections. The unsignalized intersection at Euclid Street is restricted to right turns in only from East Main Street from the eastbound direction only.

Alterations to the existing traffic signals will be required to accommodate the proposed lane reconfigurations and street widening.

Existing traffic signs will be evaluated for conformance with current MUTCD guidelines during Final Design and replaced as part of the project.

2.3.1.4 Traffic Volumes -

Traffic count data was collected via manual counts in July of 2015. Traffic turning movement counts were obtained during the weekday morning and evening peak travel hours for the signalized intersections along the project corridor. Heavy vehicle (truck and bus) and pedestrian data was also obtained at each of the intersections.

Exhibit 2.2 shows the adjusted Annual Average Daily Traffic (AADT) and Design Hour Volumes (DHV). The DHV values represent the combined (two-way) direction volumes on East Main Street.

The Design Year for this project was obtained from Appendix 5 of the NYSDOT Project Development Manual. The project is classified as a 3R – Resurfacing, Restoration, and Rehabilitation project with Minor Intersection Reconstruction Components. Per NYSDOT's Project Development Manual (PDM), Appendix 5, Table 5-1, the recommended project design year is ETC+10. Due to the proposed lane reconfigurations and potential impacts to major intersections within the project corridor, the design year forecasts will be analyzed using ETC+20.

The 2011 Two-Way Conversion Study prepared by the LaBerge Group established a 0.20% growth rate based on historic data and forecasted growth projections obtained from the Genesee Transportation Council (GTC) for this study area. Traffic counts performed in 2015 showed no growth or a reduction in volumes from the 2010 and 2011 traffic counts. Based on this information a 0.2% growth rate has been used in the analysis.

Exhibit 2.2 Existing and Future Traffic Volumes					
Voor	in Street				
Year	AADT	DHV			
Existing (2015)	10200	920			
ETC (2017)	10240	922			
ETC+20 (2037) 10659 960					

Traffic volumes within the project corridor will be affected by two future projects. Clinton Avenue and St. Paul Street north of East Main Street have been recently converted from one-way streets to two-way streets in 2014. These two-way conversions are planned to continue south of East Main Street in the future. The projected traffic volumes under the ETC+20 (2037) design year included in this study incorporate these future projects by redistributing traffic volumes and accounting for other site development within the project corridor.

Additional information and flow diagrams can be found in Appendix C - Traffic Information.

2.3.1.5 Speeds

Floating car runs were conducted outside of the peak hours to establish average corridor running speed. The average running speed between East/Franklin and St. Paul/South was generally 25-30 mph and decreased during the peak hours.

2.3.1.6 Level of Service

Alternative 1 proposes to remove a travel lane in the westbound direction along East Main Street. This alternative also proposes to add left turn phasing to the East Main Street approaches to address queuing issues associated with the high volume of turning transit busses and short left turn storage lengths due to the close proximity of adjoining intersections.

Additional information and a full summary of operational changes can be found in Appendix C – Traffic Information.



Left turning buses frequently require 2 traffic signal cycles to make left turns

The peak hour volumes were entered into the MCDOT AM and PM system Synchro model and intersection splits optimized. The existing Level of Service (LOS) for each movement was calculated and summarized in the following table.

Exhibit 2.3 Level of Service Table						
	Approach &	2017 (ETC)		2037 (ETC + 20)		
Intersection	Movement	No Build		Alternative 1		
	Wiovement	AM LOS	PM LOS	AM LOS	PM LOS	
St. Paul &	EB LT	B (13.2s)	B (15.6s)	B (19.9s)	B (14.3s)	
	EB THRU/RT	B (15.7s)	B (18.9s)	D (44.4s)	D (48.8s)	
	WB LEFT	C (20.7s)	C (28.4s)	B (13.2s)	B (16.5s)	
	WB THRU/RT	B (16.5s)	C (26.4s)	D (54.4s)	E (65.0s)	
	NB LT	-	-	F (104.5s)	C (20.9s)	
South Ave	NB THRU/RT	-	-	C (25.0s)	C (28.8s)	
	SB THRU/LT/RT	C (24.7s)	B (15.3s)	-	-	
	SB LT	-	-	B (16.9s)	B (13.7s)	
	SB THRU/RT	-	-	D (61.3s)	D (52.6s)	
	OVERALL	B (19.5s)	B (19.9s)	D (49.7s)	D (46.9s)	

Exhibit 2.3 Level of Service Table					
		2017 (ETC)		2037 (ETC + 20)	
Intersection	Approach & Movement	No Build		Alternative 1	
	Wiovement	AM LOS	PM LOS	AM LOS	PM LOS
	EB THRU/RT	C (20.8s)	A (1.7s)	A (2.5s)	A (3.6s)
	WB LT	A (3.8s)	A (5.9s)	A (3.1s)	A (4.3s)
Stone St	WB THRU	A (5.2s)	A (6.6s)	A (5.4s)	A (7.6s)
	NB LT/RT	B (19.2s)	A (5.9s)	D (36.7s)	C (22.3s)
	OVERALL	B (11.8s)	A (4.7s)	A (7.0s)	A (8.2s)
	EB LT	B (19.1s)	B (17.4s)	A (9.5s)	B (10.5s)
	EB THRU	C (23.1s)	D (35.3s)	B (16.2s)	D (42.8s)
	WB LT	-	-	A (6.4s)	A (6.8s)
	WB THRU/RT	B (13.7s)	B (15.4s)	C (24.2s)	C (23.5s)
Clinton Ave	NB LT	A (7.0s)	A (7.2s)	C (27.5s)	D (47.4s)
Ciliton Ave	NB THRU/RT	A (9.2s)	B (14.1s)	C (29.4s)	D (46.8s)
	SB LT	C (21.2s)	C (34.7s)	D (38.9s)	E (79.2s)
	SB RT	A (2.0s)	A (2.1s)	-	-
	SB THRU/RT	-	-	C (31.3s)	D (49.0s)
	OVERALL	B (13.4s)	B (19.1s)	C (25.9s)	D (41.8s)
	EB THRU/RT	A (1.3s)	A (1.1s)	A (2.7s)	A (3.6s)
	WB LT	-	-	A (2.9s)	A (2.8s)
Cortland St	WB THRU	-	-	A (2.6s)	A (3.1s)
cortiana st	WB THRU/LT	A (1.4s)	A (0.6s)	-	-
	NB LT/RT	C (25.2s)	A (0.4s)	D (42.3s)	D (44.8s)
	OVERALL	A (1.5s)	A (0.9s)	A (3.8s)	A (4.7s)
	EB THRU	A (4.6s)	A (7.0s)	A (6.9s)	B (11.0s)
	EB THRU/RT	-	-	-	-
	EB RT	A (0.8s)	A (1.2s)	-	-
Franklin St	WB THRU	A (5.9s)	A (4.5s)	A (2.5s)	A (2.8s)
& East Ave	WB THRU/RT	-	-	-	-
C. 22317.12	WB RT	A (0.5s)	A (0.0s)	-	-
	NB THRU/LT/RT	C (30.2s)	D (39.2s)	C (22.9s)	C (33.8s)
	SB THRU/LT/RT	A (6.0s)	A (5.6s)	A (5.8s)	A (5.6s)
	OVERALL	A (7.5s)	A (8.1s)	A (6.8s)	A (9.9s)

2.3.1.7 Work Zone Safety & Mobility

A. Work Zone Traffic Control (WZTC) Plan

Two-way traffic will be maintained at all times via lane shifts within the existing pavement. No off site detours will be required. Routes for emergency vehicles will be maintained and open during

construction. The details for the work zone traffic control will be prepared and evaluated during final design.

B. Special Provisions

No special provisions are anticipated for this project.

C. Significant Projects (per 23 CFR 630.1010)

The Region has determined that the subject project is not significant per 23 CFR 630.1010.

A Transportation Management Plan (TMP) will be prepared for the project consistent with 23 CFR 630.1012. The TMP will consist of a Temporary Traffic Control (TTC) plan. Transportation Operations (TO) and Public Information (PI) components of a TMP will be considered during final design.

2.3.1.8 Safety Considerations, Accident History and Analysis

An accident analysis was performed in accordance with NYS Highway Design Manual Chapter 5 in 2016. The analysis represents a 36-month period between 6/7/2012 and 7/10/2015 and includes both pre and post 2-way conversion conditions. The 2-way conversion of Clinton Ave and Saint Paul north of East Main Street occurred on/after October 17, 2014 as a result of the opening of the new Transit Center located just north of the project corridor. The accident history within the project limits identified a total of eighty-eight (88) accidents occurred with seventy (70) accidents occurring pre 2-way and eighteen (18) occurring post 2-way. All of the accidents on East Main Street were reportable accidents with five (5) non-fatal injury accidents and the rest property damage. The following list summarizes the types and number of non-reportable and reportable accidents.

Exhibit 2.4 Accident Type Summary						
	Number (%) of Accidents					
Accident Type	Pre 2-Way	Post 2-Way	Total			
Rear End	27 (38.6%)	5 (27.7%)	32 (36.4%)			
Right Angle	3 (4.3%)	1 (5.6%)	4 (4.5%)			
Right Turn	4 (5.7%)	1 (5.6%)	5 (5.7%)			
Driveway	0 (0%)	0 (0%)	0 (0%)			
Sideswipe	15 (21.4%)	5 (27.7%)	20 (22.7%)			
Left Turn	4 (5.7%)	3 (16.6%)	7 (8.0%)			
Overtaking	0 (0%)	1 (5.6%)	1 (1.1%)			
Backing	2 (2.9%)	0 (0%)	2 (2.3%)			
Head On	0 (0%)	0 (0%)	0 (0%)			
Fixed Object	3 (4.3%)	1 (5.6%)	4 (4.5%)			
Pedestrian	11 (15.7%)	0 (0%)	11 (12.5%)			
Bicycle	1 (1.4%)	0 (0%)	1 (1.1%)			
Unknown	0(0%)	1 (5.6%)	1 (1.1%)			
Total	70 (100%)	18 (100%)	88 (100%)			

Exhibit 2.5 Accident Rate Summary							
Pre 2-Way Accident Rates (non-reportable and reportable)							
Intersection Number of Accidents County Rate Actual Rate							
Intersection Rate (excludes	midblock acciden	ts)					
Saint Paul Street/South Ave	18	0.68	1.22 ACC/MEV				
Stone Street	3	0.39	0.29 ACC/MEV				
Clinton Avenue	10	0.68	0.61 ACC/MEV				
East Avenue/Franklin Street	13	0.68	1.23 ACC/MEV				
Link Rate (includes midbloo	k and intersection	accidents)					
Genesee River to Stillson St	70	4.19	7.47 ACC/MVM				
Post 2-Way A	ccident Rates (no	n-reportable and re	portable)				
Intersection	Number of Accidents	County Rate	Actual Rate				
Intersection Rate (excludes	midblock acciden	ts)					
Saint Paul Street/South Ave	5	0.68	0.95 ACC/MEV				
Stone Street	0	0.39	0.00 ACC/MEV				
Clinton Avenue	5	0.68	0.85 ACC/MEV				
East Avenue/Franklin Street	2	0.68	0.53 ACC/MEV				
Link Rate (includes midblock and intersection accidents)							
Genesee River to Stillson St	18	4.19	5.39 ACC/MVM				

Note: Locations exceeding county wide accident rates are highlighted in red.

The accident analysis concluded that no mitigation measures are recommended at this time.

An accident analysis including an accident summary, collision diagrams, and recommendations for improvements are in Appendix C – Traffic information.

2.3.1.9 Ownership and Maintenance Jurisdiction

The City of Rochester owns and maintains the pavement, sidewalk, lighting, and water systems within the project limits. Monroe County Pure Waters owns and maintains the storm and sanitary systems within the project limits. Monroe County Department of Transportation is responsible for the traffic signals within the project limits.

2.3.2 Multimodal

2.3.2.1 Pedestrians

Pedestrians are accommodated within the project corridor via sidewalks along both sides of the roadway. These facilities have deteriorated and in many locations no longer meet ADA compliance. Existing wayfinding signs are also present within the study area; however the 2012 Center City Pedestrian Circulation and Wayfinding Study provided recommendations to improve the systems functionality and effectiveness.

Reconstructing the existing facilities and supplementing the existing infrastructure will enhance the users experience and will improve the safety and mobility for all non-motorized users correcting the identified deficiencies that exist today.

2.3.2.2 Bicyclists

Bicyclists are accommodated within the study area via using the existing roadway travel lanes. These travel lanes are narrow (10' wide) and provide the minimal accommodations for cyclists within the corridor.

The project will improve bicycle safety by introducing new 5' wide bike lanes in both directions along East Main Street within the base project limits. The project will also will also incorporate bicycle pavement markings to provide a higher awareness to motorist of the presence of bicycle use through the corridor.

The introduction of these new facilities will enhance the users experience and will improve the safety and mobility for all non-motorized users correcting the identified deficiencies that exist today.



2.3.3 Infrastructure

2.3.3.1 Design Standards

Design criteria for the project are based on the following publications:

- NYSDOT Highway Design Manual (HDM) Chapter 2 Design Criteria
- NYSDOT Highway Design Manual (HDM) Chapter 17 Bicycle Facility Design & Chapter 18 Pedestrian Facility Design
- AASHTO Policy on Geometric Design of Highways and Streets, 2011
- AASHTO Guide for the Development of Bicycle Facilities, 2012
- ADA Standards for Accessible Design, 2010

2.3.3.2 Critical Design Elements

			Exhibit 2.6			
			Elements for East Main St			
	PIN:	4755.51	NHS (Y/N):	Yes		
R		East Main Street	Functional Classification:	Urban Minor Arterial (16)		
	Project Type:	3R	Design Classification:	Arterial – Urban	(HDM 2.7.2.2)	
	% Trucks:	7	Terrain:	Lev	vel	
	ADT:	10659	Truck Access/Qualifying Hwy.	Access-No; C		
	Element		Standard	Existing Condition	Proposed Condition	
1	Design Speed	HDN	30 mph ¹ // Section 2.7.2.2 A	30 mph posted	30 mph posted	
2	Lane Width	HDM Sec	tion 2.7.2.2 B, Table 2-4			
	Travel Lane	Low	11' Minimum Speed (< 50 mph)	10 ft	11'	
	Wide Travel Lane		nimum, 14' Desirable e adjacent to curb for bicyclists	-	-	
	Turning Lane		nimum , 12' Desirable uck Volume > 2%)	10 ft	11'	
	Parking Lane		nimum, 12' Desirable provisions for turn lanes	-	8'	
3	Shoulder Width	HDM Sec	tion 2.7.2.2 C, Table 2-4			
	Curbed - Left	0' Minin	num, 1' to 2' Desirable	-	-	
	Curbed - Right	No	5' Minimum Bicycle Provisions	0'	-	
	Curbed - Right	With	0' to 4' Minimum With Bicycle Provisions (Wide Curb Lane or Separate Facility)		0'	
4	Bridge Roadway Width		BM Sections 2.3.1 and Table 2-1		NA	
5	Maximum Grade	HDM Sec	8% HDM Section 2.7.2.2 E, Table 2-4		Less than 2%	
6	Horizontal Curvature		' min. (at e _{max} =4%) tion 2.7.2.2 F, Table 2-4	None Present	None Present	
7	Superelevation Rate		4% Maximum on 2.7.2.2 G, Exhibit 2-11	NA	NA	
8	Stopping Sight Distance		' (130 m) Minimum tion 2.7.2.2 H, Table 2-4	625'	625'	
9	Horizontal Clearance	3'	0' with barrier 5'without barrier at intersections M Section 2.7.2.2 I	1'	1.5'	
10	Vertical Clearance (above traveled way)		14' Minimum BM Section 2.4	15'-6"	15'-6"	
11	Travel Lane Cross Slop	Δ	% Min. to 2% Max. // Section 2.7.2.2 K	2%	2%	
12	Rollover	8% at (etween travel lanes; edge of traveled way; // Section 2.7.2.2 L	4%	4%	

Exhibit 2.6 Critical Design Elements for East Main Street							
PIN:		4755.51	NHS (Y/N):	Yes			
Route No. & Name:	Eas	st Main Street	Functional Classification:	Urban Minor Arterial (16)			
Project Type:		3R	Design Classification:	Arterial – Urbar	(HDM 2.7.2.2)		
% Trucks:		7	Terrain:	Level			
ADT:	NDT: 10659		Truck Access/Qualifying Hwy.	Access-No; Qualifying-No			
Element			Standard	Existing Condition	Proposed Condition		
13 Structural Capaci	ty	Buried Structures (Box Culverts, 3-sided Frames and Pipes) NYSDOT LRFD Specifications AASHTO HL-9 Live Load and NYSDOT Design Permit Vehicle BM Section 2.6, HDM 19.5.3		NA	NA		
Pedestrian Complies v		with HDM Chapter 18	Non-Compliant	ADA Compliant			

⁽¹⁾ The City Engineer has concurred that the use of a Design Speed of 30 mph is consistent with the anticipated off-peak 85th percentile speed within the range of functional class speeds for the terrain and volume.

2.3.3.3. Other Design Parameters

Exhibit 2.7 Other Design Parameters					
Element	Standard	Proposed Condition			
Drainage Design Storm	10 Year Storm Event	10 Year Storm Event			
Street lighting	Average Maintained – 2 fc Uniformity – 3:1 Avg. / Min.	Average Maintained – 2 fc Uniformity – 3:1 Avg. / Min.			

Exhibit 2.8 Other Design Parameter: Design Vehicle					
Location Design Vehicle Vehicle Accommodated					
Arterial / Arterial	CITY BUS & A-BUS	CITY BUS & A-BUS			
Arterial / Collector	SU-30	SU-30			

2.3.3.4 Existing and Proposed Highway/Bridge Plan and Section

The proposed alternative will widen the existing roadway from 44 foot to 59 foot. The new roadway section reduces the number of vehicular lanes from 4 to 3 but adds a bike lane and parking lane along each side of the roadway throughout the corridor.

The existing and proposed roadway sections are presented in Appendix A of this report.

^{**}Denotes non-standard feature.

2.3.3.5 Non Standard/Non Conforming

There are no nonstandard or nonconforming features within the project limits.

2.3.3.6 Pavement and Shoulder Conditions

The existing roadway within the study area consists of a flexible asphalt pavement section (11" thick) in good condition.

Project improvements will consist of the milling and resurfacing of the existing pavement with full depth asphalt pavement in areas to be widened. The project will also include will also include new granite curb, and a new underdrain system to improve the design life of the pavement and subbase material.

2.3.3.7 Drainage Systems

The project will require modifications to the existing closed drainage system to accommodate the relocated curb improvements. Modifications are anticipated to consist of new catch basins utilizing existing laterals or new connections to the existing mainline sewer. Coordination with Monroe County Pure Waters will occur during final design

2.3.3.8 Geotechnical

There are no special geotechnical concerns with the soils or rock slopes within the project area.

2.3.3.9 Structures

No work is proposed on the existing East Main Street Bridge over the Genesee River and no new bridges are proposed.

2.3.3.10 Hydraulics of Bridges and Culverts

This project will not address the existing East Main Street Bridge over the Genesee River.

2.3.3.11 Constructability Review

The City of Rochester's Department of Environmental Services, Construction division, in conjunction with NYSDOT, will review the final plans for constructability related issues.

2.3.3.12 Utilities

Various public and private utilities are present throughout the study area. Utilities present are all underground and consist of electric, gas, telephone, cable tv, communications, steam, water and traffic signal interconnect systems.

The project will require spot relocations to accommodate the proposed improvements. Coordination with all public and private utilities within the project sites will occur during final design.

2.3.3.13 Right of Way

All of the proposed improvements will be within the public Right-of-Way or within City owned parcels. Grading releases for building entrances may be required.

2.3.3.14 Landscaping/Environmental Enhancement

Significant opportunity exists with the preferred alternative to enhance and increase the landscaping as a part of the overall enhancement and aesthetic improvement efforts for this project. Improvements being considered consist of new street trees, street light poles, planters and accent lighting for the Liberty pole Plaza.

Detailed landscaping/streetscape plan will be developed during detailed design.

2.4 Miscellaneous

2.4.1 NYS Smart Growth Public Infrastructure Policy Act (SGPIPA)

Pursuant to ECL Article 6, this project is compliant with the New York State Smart Growth Public Infrastructure Policy Act (SGPIPA).

To the extent practicable this project has met the relevant criteria as described in ECL § 6-0107 The Smart Growth Screening Tool was used to assess the project's consistency and alignment with relevant Smart Growth criteria; the tool was completed by the City of Rochester for inclusion in the design approval document and reflects the current project scope. A copy of the Smart Growth form has been included in Appendix M.

2.4.2 Other Miscellaneous Information

Areaways – Several areaways are present within the project corridor. Coordination between the City of Rochester and owners will be required during final design.

Bus Operations – The corridor has significant bus activity due to the close proximity of the new transit center. The two-way conversion of Clinton Avenue and St. Paul Avenue have facilitated bus circulation within the area, however existing curb radii along the Main Street corridor are not adequate to accommodate the new turning movements. The City of Rochester has taken temporary measures to accommodate the turning movements in anticipation that this project addresses the issues with long term solution. These turning movements concerns will be addressed during final design.



Buses have to ride over the existing sidewalk to make turning movements within the corridor



Bus transfers areas have been removed from the project corridor

Parking – The study area at one time accommodated on-street parking along both sides of East Main Street. This parking was removed within the project corridor to create bus transfer locations for the local transit authority. Recently with the construction of a new transit center, these transfer locations are no longer required within the project area. Public input has resulted in the desire to restore this lost parking to revitalize and restore access to the local businesses and Liberty Pole Plaza. The project proposes to install 8' wide recessed parking along both sides of East Main Street where feasible.

CHAPTER 3 – SOCIAL, ECONOMIC AND ENVIRONMENTAL CONSIDERATIONS

Refer to the <u>Environmental Checklist</u> included in Appendix B for information on all environmental issues for which the project was screened.

3.1 National Environmental Policy Act (NEPA)

This project is being progressed as a NEPA Class II action (Categorical Exclusion) because it does not individually or cumulatively have a significant environmental impact and is excluded from the requirement to prepare an Environmental Impact Statement (EIS) or an Environmental Assessment (EA) as documented in the Federal Environmental Approvals Worksheet (FEAW) and the following discussion in this chapter.

Specifically, in accordance with the Federal Highway Administration's regulations in 23 CFR 771.117(c) this project is one of the project types described in the 'C' list as primarily: (3) Construction of bicycle and pedestrian lanes, paths, and facilities; and (8) Installation of fencing, signs, pavement markings, small passenger shelters, traffic signals, and railroad warning devices where no substantial land acquisition or traffic disruption will occur, and does not significantly impact the environment. Refer to Appendix B for the FEAW.

3.2 State Environmental Quality Review Act (SEQRA)

New York State Department of Transportation is the SEQRA lead agency as per 17 NYCRR Part 15 "Procedures for Implementation of State Environmental Quality Review Act", Section 15.5.

The Department has determined that this project is a SEQRA Type II Action in accordance with 17 NYCRR, Part 15. No further SEQRA processing is required. The project has been identified as a Type II action, per 17 NYCRR Section 15.14, Subdivision (e), Item 37, Paragraphs ii, iv and ix. This permits the project to be classified as Type II since the project does not violate any of the criteria contained in subdivision (d) of Section 15.14, and is of a scale and scope illustrated by the following:

- (ii) installation on existing highways of traffic control devices, surveillance systems, pavement marking, lighting, signs, and other similar operational improvements;
- (iv) replacement, reconstruction or rehabilitation, at present site or immediately adjacent thereto, of existing bridges, culverts or other transportation structures, including railroad crossing structures, not involving substantial expansion of the structure;
- (ix) construction of bus shelters and bays, construction of bicycle or pedestrian facilities within the existing right-of-way;

Specifically, the project does not include or result in:

- 1. The acquisition of an occupied dwelling or business structure;
- 2. Significant changes in passenger or vehicle traffic volumes, vehicle mix, local travel patterns or access;
- 3. More than minor social, economic or environmental effects upon occupied dwelling units, businesses, abutting properties or other established human activities;

- 4. Significant inconsistency with current plans or goals that have been adopted by local government bodies:
- Physical alteration of more than 2.5 ac of publicly owned or operated park land, recreational area or designated open space;
- 6. An effect on a district, building, structure or site eligible for, or listed on, the National Register of Historic Places:
- 7. More than minor alteration of, or adverse effect upon, any property, protected area, or natural or man-made resource of national, State or local significance, including but not limited to:
 - (i) Wetlands and associated areas;
 - (ii) Floodplains;
 - (iii) Prime or unique agricultural land;
 - (iv) Agricultural districts, when more than one acre may be affected;
 - (v) Water resources, including lakes, reservoirs, rivers and streams;
 - (vi) Water supply sources;
 - (vii) Designated wild, scenic and recreational rivers;
 - (viii) Unique ecological, natural wooded or scenic areas;
 - (ix) Rare, threatened or endangered species;
 - (x) Any area designated as a critical environmental area;
- 8. Requirement for an indirect air source quality permit.

3.3 Additional Environmental Information

3.3.1 Wetlands

A review of the New York State Department of Environmental Conservation's (NYSDEC) Freshwater Wetlands Mapping and the U.S. Fish and Wildlife Service's (USFWS) National Wetland Inventory (NWI) mapping of the project corridor indicated that no mapped NWI wetlands are located near the project site. No state regulated (NYSDEC) freshwater wetlands were mapped immediately adjacent to or within 100-feet of the project site.

3.3.2 Surface Waterbodies and Watercourses

The only surface water body located within the project limits is the Genesee River. The Main Street Bridge is located over the Genesee River at the west end of the project area. The proposed streetscape improvement project and installation of wayfinding signage does not include bridge work, and will not impact the Genesee River.

3.3.3 Wild, Scenic, and Recreational Rivers

According to the NYSDEC (http://www.dec.ny.gov/permits/32739.html), no Wild, Scenic, and Recreational Rivers are located within the project boundaries.

3.3.4 Navigable Waters

The only navigable water body located within the project limits is the Genesee River. The Main Street Bridge is located over the Genesee River at the west end of the project area. The proposed streetscape improvement project and installation of wayfinding signage does not include bridge work, and will not impact the Genesee River.

3.3.5 Floodplains

According to the Federal Emergency Management Agency's (FEMA) Flood Insurance Rate Maps (FIRM), the only portion of the project limits within the boundaries of the 100-year flood zone is the Genesee River itself. No work is proposed within the river. Additionally, no bridge work, excavation or grading within the floodplain is proposed as part of the project.

3.3.6 Coastal Resources

According to the Coastal Zone Area Map from the NYS Department of State's Coastal Zone Management Unit, the proposed project is not located in a State Coastal Zone Management (CZM) area.

3.3.7 Aguifers, Wells, and Reservoirs

Not applicable. The project will not impact aquifers, wells, and reservoirs.

3.3.8 Stormwater Management

Not applicable. The project will not impact more than one acre of soil.

3.3.9 General Ecology and Wildlife Resources

Minimal potential wildlife habitat is available within the project limits, which primarily includes asphalt roadways, and paved sidewalks, with limited planted urban street trees.

In accordance with Section 7 of the Endangered Species Act (ESA) and the FHWA New York Division Section 7 ESA Process Summary, the project was evaluated for potential impacts to Threatened and Endangered Species.

Under this process, the initial step was a determination whether ESA species are mapped in the project area. According to the United States Fish and Wildlife Service (USFWS) IPaC Trust Resource Report, one listed species has been identified in the project area:

• Northern Long-eared Bat (Myotis septentriolis) - Threatened

A habitat assessment for the Northern Long-eared Bat (NLEB) was performed, including completion of a Suitable Habitat Assessment Form (Trees), and completion of a Programmatic "No Effect" (PNE) Checklist.

Suitable tree habitat for the NLEB consists of a wide variety of forested and wooded habitats. NLEBs prefer to roost in live trees and/or snags of at least three-inches diameter breast height (dbh) that have exfoliating bark, cracks, crevices, and/or cavities. As noted in the Suitable Habitat Assessment Form (Trees), 28 trees will be removed from the sidewalks along East Main Street, including 23 trees of at least three-inches dbh. These trees were all noted to be urban street trees (trees found in highly-developed urban areas). According to the FHWA New York Section 7 ESA Process guidelines, urban street trees are considered "not suitable habitat" for the NLEB. The NLEB has also been observed roosting in human-made structures such as buildings, barns, bridges, and bat houses. The proposed project includes work along East Main Street, with a bridge spanning the Genesee River. No bridge work will be performed as part of the project.

The ESA Programmatic "No Effect" Determination Project Eligibility Checklist concluded that based on the absence of suitable habitat, the project meets the criteria for a PNE for the NLEB. No suitable habitat for the NLEB is present, nor visible sign of activities by the NLEB within the project action area. Therefore, the project will result in no effect to the species or species habitat.

 The USFWS IPaC Trust Report also indicates that migratory birds protected under the Migratory Bird Treaty Act (MBTA) and the Bald and Golden Eagle Protection Act may be located in the project area, including the Bald eagle.

Any take, possession, or selling of protected migratory birds is prohibited under the MBTA. The Project is located in a fully developed urban area, and suitable natural habitat for protected migratory bird species is not present. In addition, no visible signs of nesting activities were noted within the project action area. Therefore, the project will result in no effect to these species or species habitat.

The Bald eagle was delisted on August 8, 2007. While there are no Endangered Species Act requirements for Bald Eagles after this date, the eagles continue to receive protection under the Bald and Golden Eagle Protection Act (BGEPA). A habitat assessment for the Bald eagle revealed that there is neither suitable habitat present nor visible signs of nesting activities within the project action area. Therefore, the project will result in no effect to the species or species habitat.

A request was also submitted to the New York Natural Heritage Program (NHP) to identify endangered and threatened wildlife, significant habitats, and/or rare plant species documented by the New York State Department of Environmental Conservation (NYSDEC) in the project area. According to the NYSDEC, one state-listed Endangered species has been identified in the project area:

• Peregrine Falcon (*Falco peregrinus*) - Peregrine falcons nest on buildings and bridges in several urban areas of New York, including Rochester. A pair of Peregrines has been documented at the top of the Times Square Building in Rochester since 1998.

A habitat assessment for the Peregrine falcon revealed that there is neither suitable habitat present, nor visible sign of activities by the Peregrine falcon within the project action area. Therefore, the project will result in no effect to the species or species habitat.

Additional information can be found in Appendix B - Environmental Information and Appendix E - Project Correspondence.

3.3.10 Critical Environmental Areas

No Critical Environmental Areas are located within the project boundaries.

3.3.11 Historic and Cultural Resources

The New York State Office of Parks, Recreation and Historic Preservation (NYSOPRHP) Cultural Resources Information System (CRIS) website was reviewed to determine the location of any properties listed on the National Register of Historic Places (NRHP) adjacent to the proposed project. Seven resources listed on the NRHP are located within or immediately adjacent to the proposed East Main Street Streetscape Improvements:

 The Sibley Triangle Building (90NR01501) is located at 20 East Avenue at the southeast end of the project area for the East Main Street Streetscape Improvements. It is a five-story triangular

- flatiron building constructed in 1897 of brick walls with Indiana limestone and marble trim, for prominent realtor, banker and philanthropist Hiram W. Sibley.
- The Baptist Temple Building (93NR00460) is located at 14 Franklin Avenue at the northeast end of the project area for the East Main Street Streetscape Improvements. It was constructed in 1924 as a fourteen-story "skyscraper church" for the Second Baptist Church, and currently houses residential and commercial tenants.
- The Rochester Savings Bank (90NR01462) is located at 40 Franklin Avenue at the northeast end
 of the project area for the East Main Street Streetscape Improvements. It was constructed in
 1927 of Minnesota Kato stone and designed by famed New York City architects McKim, Mead
 and White. The Rochester Savings Bank is also a designated City of Rochester historic
 landmark.
- The Sibley, Lindsay & Curr Building (00NR01608) is located at 228 East Main Street between Franklin Street and Clinton Avenue. The building was the first and largest department store in Rochester, constructed in stages between 1904-1924 in the Chicago commercial style, and occupying an entire city block.
- The National Company Building (90NR01515) is located at 155 East Main Street on the south side of the block between Clinton and South Avenues. The building was designed by prominent local architect J. Foster Warner, constructed in 1924 and includes a mix of Beaux Arts and Neoclassical details.
- The Granite Building (90NR01512) is located at 124-130 East Main Street at the northeast corner of South Avenue. The 12-story building was constructed in 1893 as the first skeletal steel skyscraper in the City of Rochester, and includes a variety of ornate details on its Second Renaissance-style façade as well as four-story granite columns supporting recessed arches. The Granite Building was included in a thematic group of six architecturally and historically significant department store buildings located within the Inner Loop of Rochester that also includes the National Building and Sibley, Lindsay & Curr Building.
- The Main Street Bridge (90NR01514) is located over the Genesee River at the west end of the
 project area for the East Main Street Streetscape Improvements. The Main Street Bridge was
 constructed in 1857 and is the oldest of three stone arch bridges that traverse the Genesee River
 within the Inner Loop area of the city.

In addition, two NRHP-eligible resources are located with the project limits of the East Main Street Streetscape Improvements:

- The building at 300-310 Main Street (USN 05540.007525) is a three-story Colonial Revival-style building, constructed in the second quarter of the twentieth century. The south and west facades are symmetrical, with five bays on each side meeting at a corner entry topped with a vented tower. Exterior walls are brick, and the roof is clad in slate and punctuated by five dormers on the south and west facades. The building appears to be in excellent condition and appears to meet NRHP-eligibility criteria.
- The Lincoln Alliance Building at 183 East Main Street (USN 05540.00880) is a fourteen-story office building constructed in the first quarter of the twentieth century. Exterior walls include a mix of limestone and brick with marble pilasters dividing three bays of tall, steel-framed windows topped by a dentillated cornice located above the third story. Despite some alteration to its windows and other historic materials the building appears to be in excellent condition and appears to meet NRHP-eligibility criteria.

All proposed project improvements will take place in previously disturbed areas where existing pavement, sidewalks, signage and utilities are located. The proposed project is not anticipated to adversely affect any historic resources listed on or eligible for the NRHP. The proposed East Main Street Streetscape Improvements will only improve the appearance, condition, and public use and appreciation of the built environment along East Main Street, and will not compromise the integrity of the NRHP-listed or NRHP-eligible resources located along the project route.

Coordination with SHPO regarding assessment of obligations for compliance under Section 106 of the National Historic Preservation Act is ongoing. A memorandum from the Regional DOT office stating that the project will have no adverse effects on historic properties will be included in the final Report.

Additional information can be found in Appendix B - Environmental Information and Appendix E - Project Correspondence.

3.3.12 Parks and Recreational Resources

The proposed project includes the rehabilitation of the existing hardscape surface around the Liberty Pole Plaza, located at the northwest intersection of East Main and Franklin Streets. Proposed changes within Liberty Pole Plaza include the replacement of the existing sidewalk and accent lighting around the Liberty Pole. The Liberty Pole, surrounding seat wall and planter, memorial plaque and drinking fountain, and the row of trees immediately adjacent to the Sibley Building will be preserved. Liberty Pole Plaza is a significant publicly owned recreational resource and is therefore considered to be a 4(f) resource.

The rehabilitation of the existing pavers around Liberty Pole Plaza will require the occupancy of the plaza during construction, which might be considered a 4(f) use. However, the duration of the activity involving the plaza will be limited, the scope of the work is minor, there will be no permanent adverse impacts on the resource, and the project will not cause interference with the activities at the plaza. In addition, the project will have an overall beneficial effect on the resource. Concurrence has been received from the City of Rochester regarding these items.

The project therefore qualifies for an exception to the Section 4(f) regulations, specifically: "Temporary occupancies of land that are so minimal as to not constitute a use within the meaning of Section 4(f)."



Liberty Pole Plaza

Additional information can be found in Appendix B - Environmental Information and Appendix E - Project Correspondence.

3.3.13 Visual Resources

This project will not have an adverse impact on visual resources.

3.3.14 Farmlands

Not applicable. No farmlands are present in the project vicinity.

3.3.15 Air Quality Analysis

Not applicable. Due to the proposed scope of the project, an air quality analysis is not necessary. This project will not result in an increase in vehicular traffic or idle times. The project will enhance an existing corridor to allow for non-motorized, recreational travel.

3.3.16 Energy Analysis

Not applicable. The project will not create a new demand for energy.

3.3.17 Noise Analysis

Not applicable. The project will not create new noise impacts beyond the construction phase.

3.3.18 Asbestos

Not applicable. No building demolition or bridge work is proposed.

3.3.19 Contaminated and Hazardous Materials

The scope of this project does not include excavation in a new right of way or building demolition, and is not likely to lead to contaminated media being encountered and/or new environmental liabilities for the project.

A review of the NYSDEC Spill Incidents database was completed. Spills were reviewed for the last 10 years for the East Main Street Corridor east to Alexander Street, and for the West Main Street Corridor west to Canal Street. The findings are included in the table below.

NYSDEC Spills Summary Table

Date Spill Reported	Spill Name	Address	Material Spilled	Amount	Resource Affected	Closed	Concern
	Delta Sonic	718 East					
9/7/2006	Car Wash	Main Street	Gasoline	6 gallons	Soil	9/7/2006	No
	Delta Sonic	718 East					
4/13/2007	Car Wash	Main Street	Gasoline	4 gallons	Sewer	4/16/2007	No
	Delta Sonic	718 East					
9/24/2007	Car Wash	Main Street	Gasoline	1 gallon	Soil	10/15/2007	No
		420 East			Soil,		
6/16/2008	Parking Lot	Main Street	Gasoline	Unknown	Groundwater	6/15/2009	No
			Unknown		Surface		
			petroleum;		Water;		
			Power		Sewer,		
	Main Street	120 East	steering	Unknown;	impervious		
6/21/2008	Bridge	Main Street	fluid	4.5 gallons	surface	6/23/2008	No
	Triangle	335 East	Unknown				
7/9/2008	Building	Main Street	material	Unknown	Air	7/9/2008	No
	400-420	400-420					
	East Main	East Main	Unknown				
7/22/2008	Street	Street	petroleum	1 gallon	Soil	7/22/2008	No
	FASTRAC	672 East					
5/30/2010	#291	Main Street	Gasoline	Unknown	Unknown	6/1/2010	No
	FASTRAC	672 East			Impervious		
1/18/2011	#291	Main Stret	Gasoline	8 gallons	surface	1/18/2011	No

Date Spill Reported	Spill Name	Address	Material Spilled	Amount	Resource Affected	Closed	Concern
			Waste				
			oil/used				
		228-280	oil;				
	Former	East Main	Hydraulic		Soil,		
6/3/2013	Sibley Bldg	Street	oil	Unknown	Groundwater	7/16/2013	No
	Eastman	200 = 1					
0/00/00/4	Dental	800 East					
8/29/2014	Dispensory	Main Street	Mercury	Unknown	Soil	1/15/2015	No
	Delta Sonic	718 East					
12/23/2014	Car Wash	Main Street	Gasoline	Unknown	Soil	2/5/2015	No
	Broad &						
	Plymouth	99 West					
11/9/2007	LLC	Main Street	Gasoline	Unknown	Soil	3/31/2010	No
		179-191					
		West Main	Lube oil;				
1/12/2010	Parking Lot	Street	Kerosene	Unknown	Soil	6/10/2010	No
	Superior	210 West			Impervious		
11/25/2011	Plus Energy	Main Street	#2 Fuel oil	1 gallon	surface	11/25/2011	No
	Martini	116 West			Impervious		
2/25/2013	Construction	Main Street	Diesel	1 gallon	surface	2/26/2013	No

The NYSDEC web site indicates that all spills identified above have a status of "closed". If a spill has a date listed for the spill being closed, this means the spill case was closed by the case manager in the NYSDEC. The spill case was closed because either; a) the records and data submitted indicate that the necessary cleanup and removal actions have been completed and no further remedial activities are necessary, or b) the case was closed for administrative reasons (e.g., multiple reports of a single spill consolidated into a single spill number). The Department however reserves the right to require additional remedial work in relation to the spill, if in the future it determines that further action is necessary.

Appendix A

Project Plans

This page intentionally left blank

engineer, architect, landscape architect, or land surveyor, to alter an tiem in any way. If an item barbing The stamp of a licensed professional is altered, the altering discinier, architect, landscape architect, or Land surveyor s'alm Lisamp he document and include the dotation-"aitered by" followed by ther signature the date of such alteration, and a specific description of the alteration.

THE CONTRACTOR SHALL VERIFY AND BE RESPONSIBLE FOR ALL DIMENSIONS, DO NOT SCALE THE DRAWING - ANY ERRORS OR OMISSIONS SHALL BE REPORTED TO STANTEC WITHOUT DELAY.

THE COPYRIGHTS TO ALL DESIGNS AND DRAWINGS ARE THE PROPERTY OF STANTEC. REPRODUCTION OR USE FOR ANY PURPOSE OTHER THAN THAT AUTHORIZED BY STANTEC IS FORBIDDEN.

CITY OF

ROCHESTER, NEW YORK

DEPARTMENT OF ENVIRONMENTAL SERVICES MAIN STREET STREETSCAPE & WAYFINDING PROJECT

P.I.N. 4755.91 DXXXXXX PC XXXXX

CANAL STREET TO ALEXANDER STREET

LENGTH - 7,200 FEET

LOCATION MAP

A-3

PRELIMINARY (35%) **PLANS**

US DEPARTMENT OF TRANSPORTATION **FEDERAL HIGHWAY ADMINISTRATION**



NEW YORK | Department of **Transportation**

RECOMMENDED BY: _____ _____ DATE: ___



STANTEC CONSULTING SERVICES, INC.

Rochester, N.Y. 14614

DATE ISSUED: 03-07-2016 DRAWING NO.: COVER SHEET NO.: 1 OF 17

CITY OF ROCHESTER

NORMAN H. JONES COMMISSIONER

JAMES R. MCINTOSH, P.E.

DEPARTMENT OF ENVIRONMENTAL SERVICES

BUREAU OF ARCHITECTURE & ENGINEERING

DATE:

DATE: .

APPROVED BY: _

APPROVED BY:

P PROPERTY LINE

INDEX						
SHEET NUMBER	DESCRIPTION	DRAWING NUMBER				
1	COVER SHEET	COVER				
2	ABBREVIATIONS AND INDEX	ABB-1				
3	LEGEND	LEG-1				
4	TYPICAL SECTIONS	TYP-1				
5 - 7	GENERAL ROADWAY PLANS	GNP-1 THRU GNP-3				
8 - 17	WAYFINDING SIGN PLANS	SP-1 THU SP-10				

STANDARD SYMBOL (PLANS)	ITEM PAYMENT UNIT: ESTIMATE OF QUANTITIES SHEET	EQUIVALENT NOMENCLATURE: (SPECS/PROPOSAL)
п	-	INCHES
/	LF	LINEAR FEET
mi	MI	MILES
in ²	SQIN	SQUARE INCHES
f†2	SF	SQUARE FEET
YD ²	SY	SQUARE YARD
AC	AC	ACRES
YD ³	CY	CUBIC YARD
GAL	GAL	GALLON
lb	LB	POUND
TON	TON	TON
EA	EA	EACH
INTMO	INTMO	INTERSECTION MONTH
LS	LS	LUMP SUM

LANDSCAPE ARCHITECT, OR LAND SURVEYOR,	TO ALTER AN ITE APE ARCHITECT,	M IN ANY WAY. OR LAND SURV	THE DIRECTION OF A LICENSED PROFESSIONAL ENGINE IF AN ITEM BEARING THE STAMP OF A LICENSED PROFE EYOR SHALL STAMP THE DOCUMENT AND INCLUDE THE IFIC DESCRIPTION OF THE ALTERATION.	SSIONAL IS	S ALTERED	
				<u> </u>	<u> </u>	
				<u> </u>	<u> </u>	
Revision	By Appd	YY.MM.DD	Issued	Ву	Appd.	YY.MM.DD

XVCP EXTRA STRENGTH VITRIFIED CLAY PIPE

Permit-Seal

Consultants

A-4

Stantec

UTILITIES

CRPB CITY OF ROCHESTER PULLBOX

CABLE TELEVISION

GV GAS VALVE (MAIN LINE)

LOW PRESSURE GAS

POLYVINYL CHLORIDE PIPE

ROCHESTER WATER WORKS

ROCHESTER GAS AND ELECTRIC

ROCHESTER TELEPHONE CORP.

CO CLEAN OUT

DOM DOMESTIC

GAS

GP GUY POLE

HYD HYDRANT

POLY POLYETHLENE

GS GAS SERVICE

LIGHT POLE

POWER POLE

SANITARY SEWER

SANITARY MANHOLE

TRAFFIC CONTROL BOX

TCC TRAFFIC CONTROLLER CABINET

STORM SEWER

TELEPHONE BOX

WATER SERVICE

TELEPHONE POLE

TELEPHONE MANHOLE

WV WATER VALVE (MAIN LINE)

WSB | WATER SERVICE BOX (HOUSE LINE)

TELEPHONE

WATER

WM WATER METER

SANITARY

COMBINED

ELECTRIC EMH | ELECTRIC MANHOLE

FIRE ALARM

COMB

CRHH

FΑ

PVCP

RWW

SA

SAN

SMH

DESCRIPTION

CITY OF ROCHESTER HANDHOLE

CITY OF ROCHESTER LIGHT POLE

GAS SERVICE BOX (HOUSE LINE)

The Contractor shall verify and be responsible for all dimensions, DO NOT scale the drawing - any errors or omissions shall be reported to Stantec without delay. The Copyrights to all designs and drawings are the property of Stantec. Reproduction or use for any purpose other than that authorized by Stantec is forbidden.

Client/Project CITY OF ROCHESTER

MAIN STREET STREETSCAPE AND PEDESTRIAN WAYFINDING ENHANCEMENTS P.I.N. 4755.91 D XXXXXX PC XXXXX

 SAR
 SWM
 KRS
 16.03.07

 Dwn.
 Chkd.
 Dsgn.
 YY.MM.DD

ROCHESTER, NEW YORK

ABBREVIATIONS & INDEX

Project No. Scale 192500343 NONE Drawing No. Sheet Revision ABB-1 0 2 of 17

FEATURE	SYN	IBOL PROPOSED		
SURVEY DATA	EXIOTINO	11101 0025		
COORDINATE GRID	00 N 1.163.200			
SURVEY BASELINE				
BASELINE POINT	Δ			
BENCH MARK	B.M. 12			
PERMANENT SURVEY MARKER	⊚ ^{USGS}	©		
ROCHESTER TOPOGRAPHIC SURVEY MONUMENT	△RTS	△RTS		
CENTERLINE & STATIONING		P 12+00		
NORTH ARROW	—	Øz 🗢		
BOUNDARY		V		
CITY BOUNDARY	CITY OF RO			
TOWN BOUNDARY	TOWN OF	BRIGHTON BRIGHTON		
	TOWN OF H	HENRIETTA NROE		
COUNTY BOUNDARY	ONT	ARIO		
STATE BOUNDARY	PENNS	NEW YORK PENNSYVANIA		
NATIONAL BOUNDARY				
PUBLIC LANDS BDY. (STATE PARK., INDIAN & FED. LAND)				
HIGHWAY BOUNDARY	——————————————————————————————————————			
EASEMENT LINE	PE			
PROPERTY LINE		p		
ROCHESTER CITY SURVEY MONUMENT HIGHWAY BOUNDARY	△ ^{RCS}	▲ RCS		
MONUMENT	FND PIN			
FOUND PROPERTY PIN				
CONTOURS & ELEV	ATIONS	I		
SPOT ELEVATION	× 500.2	× ^{500.2}		
WATER ELEVATION	× WE 350.0			
MAJOR ELEVATION CONTOUR	490.0	490.0		
MINOR ELEVATION CONTOUR	4900	490.0		
GEOTECHNICAL				
AUGER HOLE	◆ ^{A-I}			
TEST PIT	# 7-1			
BORE HOLE	⊕ ^{B-I}			
PAVEMENT CORE	⊙ ^{C-I}			
MONITORING MELL	•			
MONITORING WELL				

CC ATUDE	SYN	SYMBOL			
FEATURE	EXISTING	PROPOSED			
TRANSPORTATION		I			
CURB					
CURB CUT					
PAVED & CONCRETE	GUTTER				
PAVED RD., SHOULDER., DRIVEWAY OR PARK LOT					
UNPAVED RD., SHOULDER. OR PARKING LOT					
CHANGE IN PAVEMENT					
FLUSH MEDIAN					
GRAVEL DRIVEWAY	GRAVEL				
ASPHALT DRIVEWAY	ASPH.				
CONCRETE DRIVEWAY					
ASPHALT SIDEWALK	ASPH.				
CONCRETE SIDEWALK	CONC.				
SIDEWALK RAMP					
TRAILS UNPAVED	TRAIL				
TRAILS PAVED	TRAIL				
PARKING BUMPER RAIL					
PARKING BUMPERS	PARKING				
BOLLARD	∆ BOL	▲ BOL.			
GUIDE POST	△ ^{GP}				
CABLE GUIDE RAIL	-0 0	• •			
BOX BEAM OR 'W' BEAM GUIDE RAIL					
BOX BEAM OR 'W' BEAM MEDIAN BARRIER					
PERMANENT CONCRETE BARRIER					
GUIDE RAIL ANCHOR BLOCK					
TRAFFIC IMPACT ATTENUATOR		W			
RETAINING WALL	R.W.	R.W.			
RAILROADS		•			
RAILROAD LARGE SCALE	+-+				
RAILROAD 20 SCALE	##	###			
ABANDONED RAILROAD	=======================================				
RAILROAD W/CATENARY	##				
RAILROAD GRADE CROSSING GATE		95 ± 			
RAILROAD SWITCH	RR SWITCH				
RR SIGNAL, RR CROSSING SIGNAL	E∃ RR □RR SIGNAL XG	RR RR SIGNAL XG			

FEATURE	SYMBOL		
FEATURE	EXISTING	PROPOSED	
STRUCTURES			
BUILDING & OVERHANG			
BUILDING TO BE DEMOLISHED		######################################	
BUILDING UNDER CONSTRUCTION			
BUILDING RUINS			
GARAGE			
BUS SHELTER	BUS	BUS	
MISCELLANEOUS F	 EATURES		
STAIRS			
HAND RAIL			
MAILBOX	N/B		
PAPER BOX	□ PB		
FLAGPOLE	o FP		
POLE WITH LIGHT NON-UTILITY	o ^{LP}		
POST	o POST		
BENCH	BENCH	BENCH	
PICNIC TABLE	PICNIC TABLE		
FIREPLACE & GRILL	□ GRILL		
PARKING METER	⊙ ^{PM}	●PM	
FIRE ALARM BOX	□ ^{FA}		
POSTAL BOX	PB		
FENCE AND TYPE	→ 5' CLF	* ×	
STONE FENCE, ROCK WALL	3' STONE		
NOISE WALL	NOISE WALL	NOISE WALL	
TRAFFIC CONTROL	-		
BILLBOARD - 2 POST SIGN	88		
SINGLE POST & DOUBLE POST SIGN	d 8	+ 4	
OVERHEAD SIGN			
REFERENCE MARKER/ DELINEATOR	d RM	┥ ^{RM}	
SIGNAL POLE		•	
TRAFFIC SIGNAL HEAD	4	+	
TRAFFIC SIGNAL SIGN			
PEDESTRIAN POLE/SIGNALS	42₽	. ••	
TRAFFIC CONTROL BOX POLE MOUNTED	Œ	•C	
TRAFFIC CONTROL BOX GROUND MOUNTED	С	C	
TRAFFIC PULL BOX	M	M	
TRAFFIC SIGNAL CONDUIT	—— мс		
LOOP DETECTOR			
RED LIGHT CAMERA	*	*	

EEATUDE	SYMBOL			
FEATURE	EXISTING	PROPOSED		
NATURAL				
WATERFALLS AND RAPIDS	7000 1500			
WATERWAYS		<u> </u>		
SHORELINE, CANAL AND RIVER EDGE				
STREAMS & CREEKS				
SWAMP OR MARSH	ـــــــــــــــــــــــــــــــــــــ			
WETLAND BOUNDARY, SWAMP & MARSH OUTLINE				
FEDERAL WETLAND	FW	FW		
STATE WETLAND	SW	SW		
FEDERAL/STATE WETLAND	-FW-SW-	-FW-SW-		
ADJACENT AREA		AA		
WOODED AREA OUTLINE	~~~			
BRUSH LINE	~~~~			
HEDGE ROW				
DECIDUOUS TREE ROW	000			
CONIFEROUS TREE ROW	***			
FOUNDATION PLANTING	~~~~~			
DECIDUOUS SHRUB	0	0		
DECIDUOUS TREE	\bigcirc	$\overline{(\cdot)}$		
CONIFEROUS SHRUB	*	0		
CONIFEROUS TREE	Will.			
STUMP	0			
TREE REMOVAL, DECIDUOUS & CONIFEROUS		X X		
RIP RAP	200	9882		
BOULDER	©	7 11111		
DRAINAGE				
OPEN DITCHES				
OPEN DITCHES				
V SHAPED CATCHBASIN				
STORM SEWER MANHOLE	(0)	<u> </u>		
ADJUST STORM SEWER	(0)	(®)		
MANHOLE FRAME AND COBER END SECTION				
FIELD INLETS	FI FI	■FI		
HEADWALL	HW.	H.W.		
GRATE	GRATE			
DWY. & FIELD PIPE, STORM	— 12" ST —			
SEWER & PIPE CULVERT DRAINAGE, PIPE	10.00			

FEATURE	EXISTING	SYMBOL EXISTING PROPOSE		
SOIL EROSION CON		FROPC		
CONSTRUCTION FENCE		- -		
SILT FENCE		^		
VEGETATION FENCE				
SILT/VEGETATION FENCE		•		
HAYBALE/STRAWBALE		H/S		
EROS. CONTROL CHECK DAM				
(SILT FENCE) CHECK DAM		H/S		
(HAYBALE/STRAWBALE) CHECK DAM				
(STONE)	OTECTION			
MAINTENANCE & PF OF TRAFFIC	KOTECTIOI	V		
TEMPORARY CONCRETE BARRIER				
TEMPORARY CONCRETE BARRIER (LIGHTED)	44	4		
CONSTRUCTION BARRICADE		Н		
CONSTRUCTION BARRICADE (LIGHTED)		城		
PLASTIC DRUM		•		
PLASTIC DRUM (LIGHTED)		*		
FLASHING ARROW BOARD				
CONE		•		
FLAGGER		_		
UTILITIES	1			
GUY WIRE	∋			
UTILITY POLE	Ø	Ø		
UTILITY POLE W/LIGHT	→—ø	+		
DAVIT LIGHT POLE	→	+		
POST TOP LIGHT POLE	¤	-\$-		
ELECTRIC METER	□ ^E W			
ELECTRIC PULLBOX	E			
ELECTRIC MANHOLE	(D)			
UNDERGROUND ELECTRIC	2 E			
TRANSFORMER LINES & TOWER				
STREET LIGHTING PULLBOX				
STREET LIGHTING HANDHOLE	0	0		

FEATURE	SYMBOL		
	EXISTING	PROPOSED	
UTILITIES - CONTINU			
GAS FILL CAP	o FILL		
GAS VENT	○ ^{VENT}		
GAS SERVICE	⊗ ^{GS}		
GAS VALVE	8		
GAS METER	□ew		
GAS MANHOLE	©		
UNDERGROUND GAS LINE	4" G		
TELEPHONE JUNCTION BOX	\Box^T		
TELEPHONE PULLBOX	П		
TELEPHONE MANHOLE	<u> </u>		
UNDERGROUND TELEPHONE	— 6 Т—		
CABLE TV JUNCTION BOX	□СТV		
CABLE TV PULLBOX	C		
UNDERGROUND CABLE TV	CATV		
WATER CURB STOP	□ WS	•	
WATER VALVE	M	н	
PITOMETER TAP	(P)	®	
DISINFECTION AND SAMPLING TAP		•	
WATER METER	_ ww	•	
FIRE HYDRANT	۵	A	
REDUCER	Þ	+	
WATER MANHOLE	(1)	(0)	
UNDERGROUND WATER SERVICE	— ¾' GALV. WS—		
UNDERGROUND WATER MAIN	— 8" DOM W —		
WATER MAIN ANODE		(A)	
WATER MAIN TRACER WIRE BOX		0	
WATER MAIN CATHODIC PROTECTION TEST STATION		CP	
SANITARY SEWER CLEANOUT	000	•	
SANITARY SEWER MANHOLE	(9)	<u> </u>	
ADJUST SANITARY SEWER MANHOLE FRAME AND COVER	(9)	(S)	
UNDERGROUND SANITARY SEWER	— 8° VCP SAN —		
UTILITY MARKER	-		

LANDSCAPE ARCHITECT, OR LAND SURVEYOR,	TO ALTER	R AN ITEM HITECT, C	IN ANY WAY OR LAND SURV	R THE DIRECTION OF A LICENSED PROFESSIONAL ENGINEER, ARCHITECT, . IF AN ITEM BEARING THE STAMP OF A LICENSED PROFESSIONAL IS ALTERED, EVEYOR SHALL STAMP THE DOCUMENT AND INCLUDE THE NOTATION "ALTERED BY" LIFIC DESCRIPTION OF THE ALTERATION.
	=			
Revision	By	Appd.	YY.MM.DD	Issued By Appd. YY.MM.DD

Consultants

A-5

Permit-Seal

Stantec

The Contractor shall verify and be responsible for all dimensions, DO NOT scale the drawing - any errors or omissions shall be reported to Stantec without delay. The Copyrights to all designs and drawings are the property of Stantec. Reproduction or use for any purpose other than that authorized by Stantec is forbidden. Client/Project
CITY OF ROCHESTER

GOODMAN ST. AND CLINTON AVE. PREVENTATIVE MAINTENANCE P.I.N. 4760.49 D 034955 PC 16106

 SAR
 SWM
 KRS
 16.03.07

 Dwn.
 Chkd.
 Dsgn.
 YY.MM.DD


ROCHESTER, NEW YORK

Title LEGEND Project No. Scale NTS 192500326 Sheet Drawing No. LEG-1 3 of 70

Revision


0

Revision

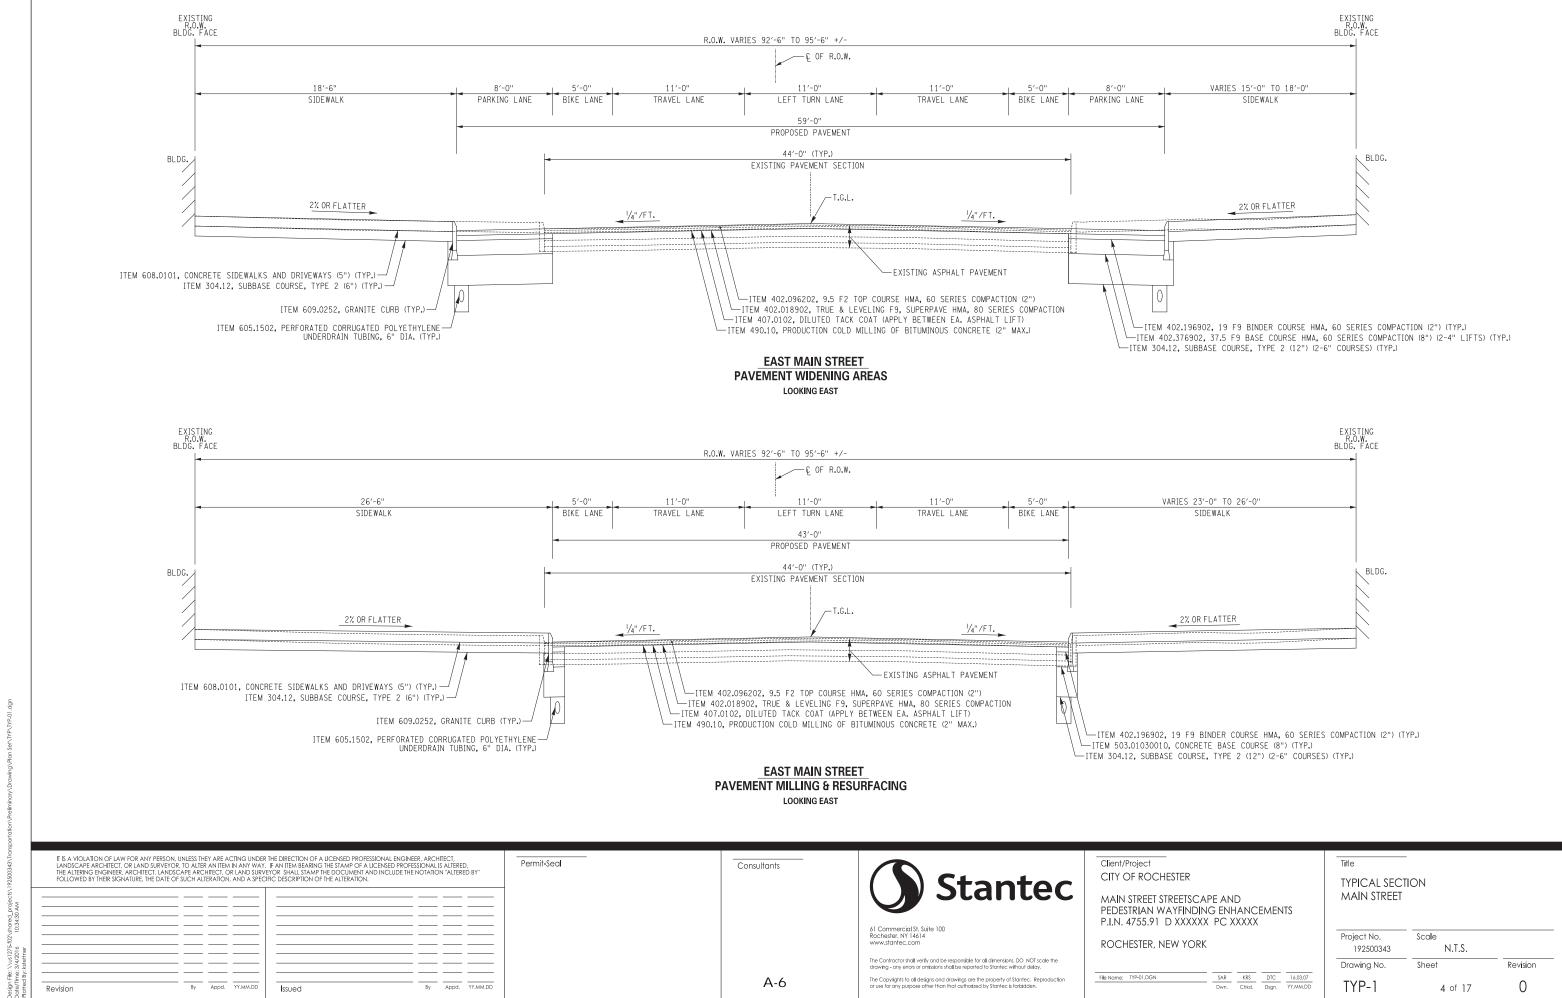

Revision


0

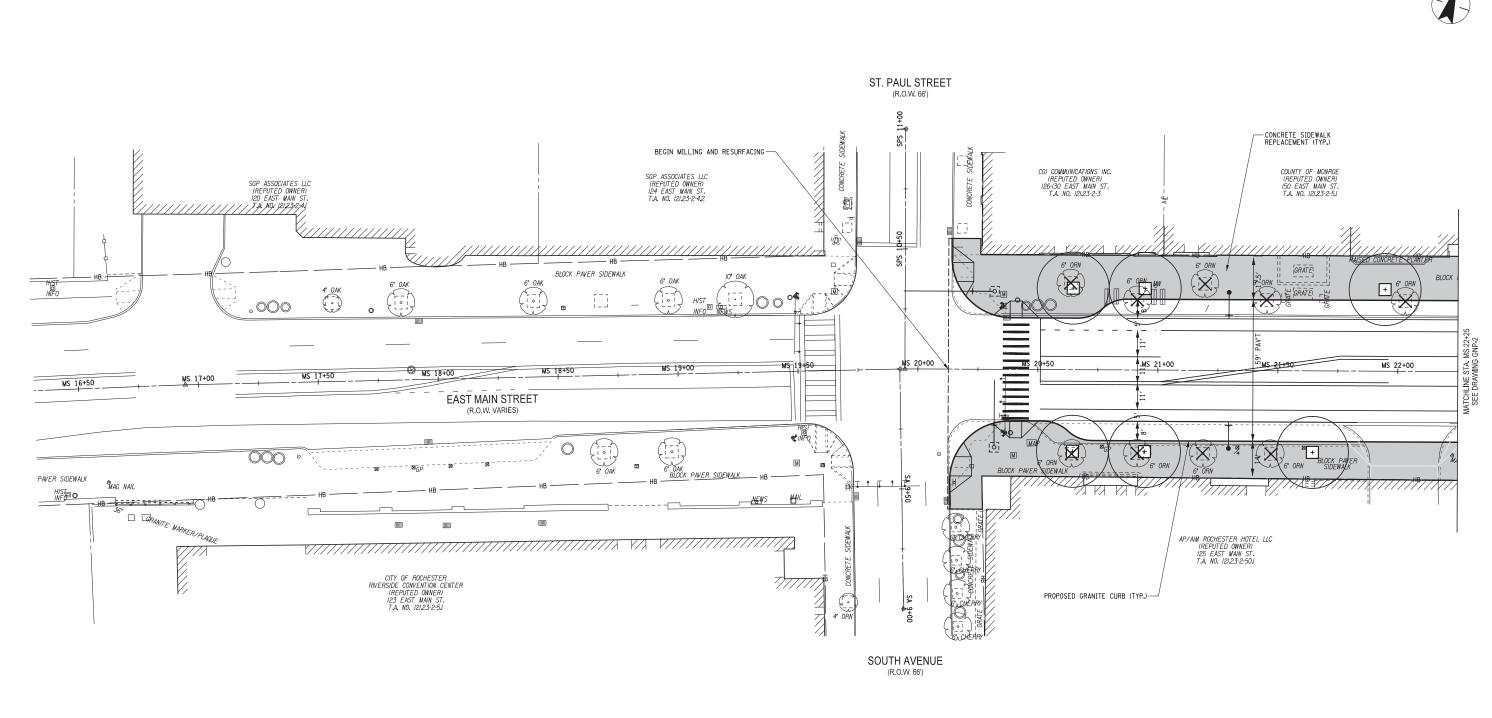

IT IS A VIOLATION OF LAW FOR ANY PERSON, UNLESS THEY ARE ACTING UNDER THE DIRECTION OF A LICENSED PROFESSIONAL ENGINEER, ARCHITECT, LANDSCAPE ARCHITECT, OR LAND SURVEYOR. TO ALTER AN ITEM IS ANY WAY. IF AN ITEM BEARING THE STAMP OF A LICENSED PROFESSIONAL IS ALTERED, THE ALTERING REGINISEE, ARCHITECT, AND INCLUDE THE NOTATION "ALTERED BY" FOLLOWED BY THEIR SIGNATURE, THE DATE OF SUCH ALTERATION, AND A SPECIFIC DESCRIPTION OF THE ALTERATION. Client/Project Title Permit-Seal Consultants **Stantec** CITY OF ROCHESTER GENERAL PLAN MAIN STREET STREETSCAPE AND MAIN STREET PEDESTRIAN WAYFINDING ENHANCEMENTS P.I.N. 4755.91 D XXXXXX PC XXXXX 61 Commercial St, Suite 100 Rochester, NY 14614 www.stantec.com Project No. Scale ROCHESTER, NEW YORK 1' = 20' 192500343 The Contractor shall verify and be responsible for all dimensions, DO NOT scale the drawing - any errors or omissions shall be reported to Stantec without delay. Drawing No. Sheet
 SAR
 SWM
 KRS
 16.03.07

 Dwn.
 Chkd.
 Dsgn.
 YY.MM.DD
 A-7 The Copyrights to all designs and drawings are the property of Stantec. Reproduction use for any purpose other than that authorized by Stantec is forbidden. By Appd. YY.MM.DD By Appd. YY.MM.DD GNP-1 5 of 17 Revision Issued



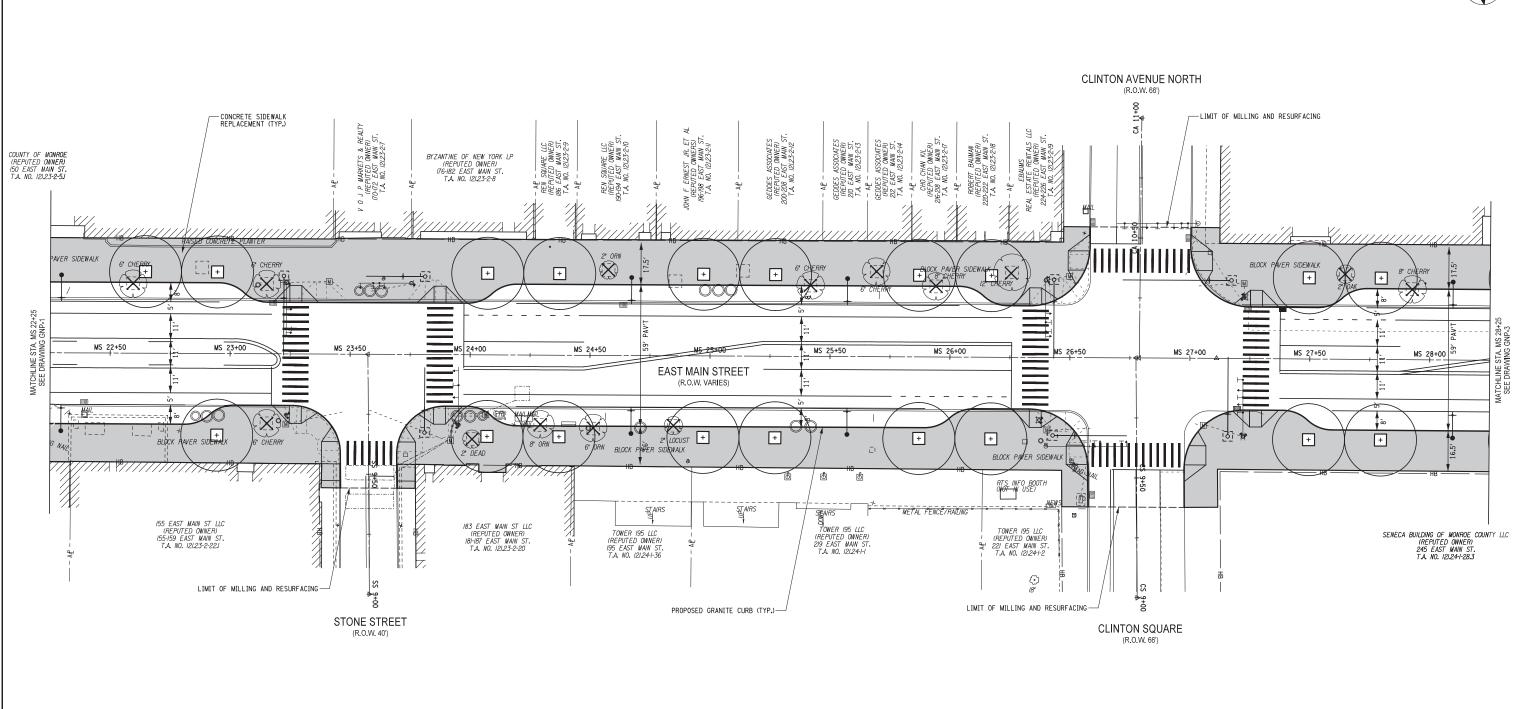


IT IS A VIOLATION OF LAW FOR ANY PERSON, UNLESS THEY ARE ACTING UNDER THE DIRECTION OF A LICENSED PROFESSIONAL ENGINEER, ARCHITECT, LANDSCAPE ARCHITECT, OR LAND SURVEYOR. TO ALTER AN ITEM IS ANY WAY. IF AN ITEM BEARING THE STAMP OF A LICENSED PROFESSIONAL IS ALTERED, THE ALTERING REGINISEER, ARCHITECT, AND LAND SURVEYOR SHALL STAMP THE DOCUMENT AND INCLUDE THE NOTATION "ALTERED BY" FOLLOWED BY THEIR SIGNATURE. THE DATE OF SUCH ALTERATION, AND A SPECIFIC DESCRIPTION OF THE ALTERATION. Client/Project Title Permit-Seal Consultants **Stantec** CITY OF ROCHESTER GENERAL PLAN MAIN STREET MAIN STREET STREETSCAPE AND PEDESTRIAN WAYFINDING ENHANCEMENTS P.I.N. 4755.91 D XXXXXX PC XXXXX 61 Commercial St, Suite 100 Rochester, NY 14614 www.stantec.com Project No. Scale ROCHESTER, NEW YORK 192500343 1' = 20'The Contractor shall verify and be responsible for all dimensions, DO NOT scale the drawing - any errors or omissions shall be reported to Stantec without delay, Sheet Drawing No. Revision
 SAR
 SWM
 KRS
 16.03.07

 Dwn.
 Chkd.
 Dsgn.
 YY.MM.DD
 A-8 The Copyrights to all designs and drawings are the property of Stantec. Reproduction or use for any purpose other than that authorized by Stantec is forbidden. By Appd. YY.MM.DD By Appd. YY.MM.DD GNP-2 0 Issued 6 of 17 Revision

Design file; \\usu \usunu \usu

ORIGINAL SHEET - ANSI D HORIZ

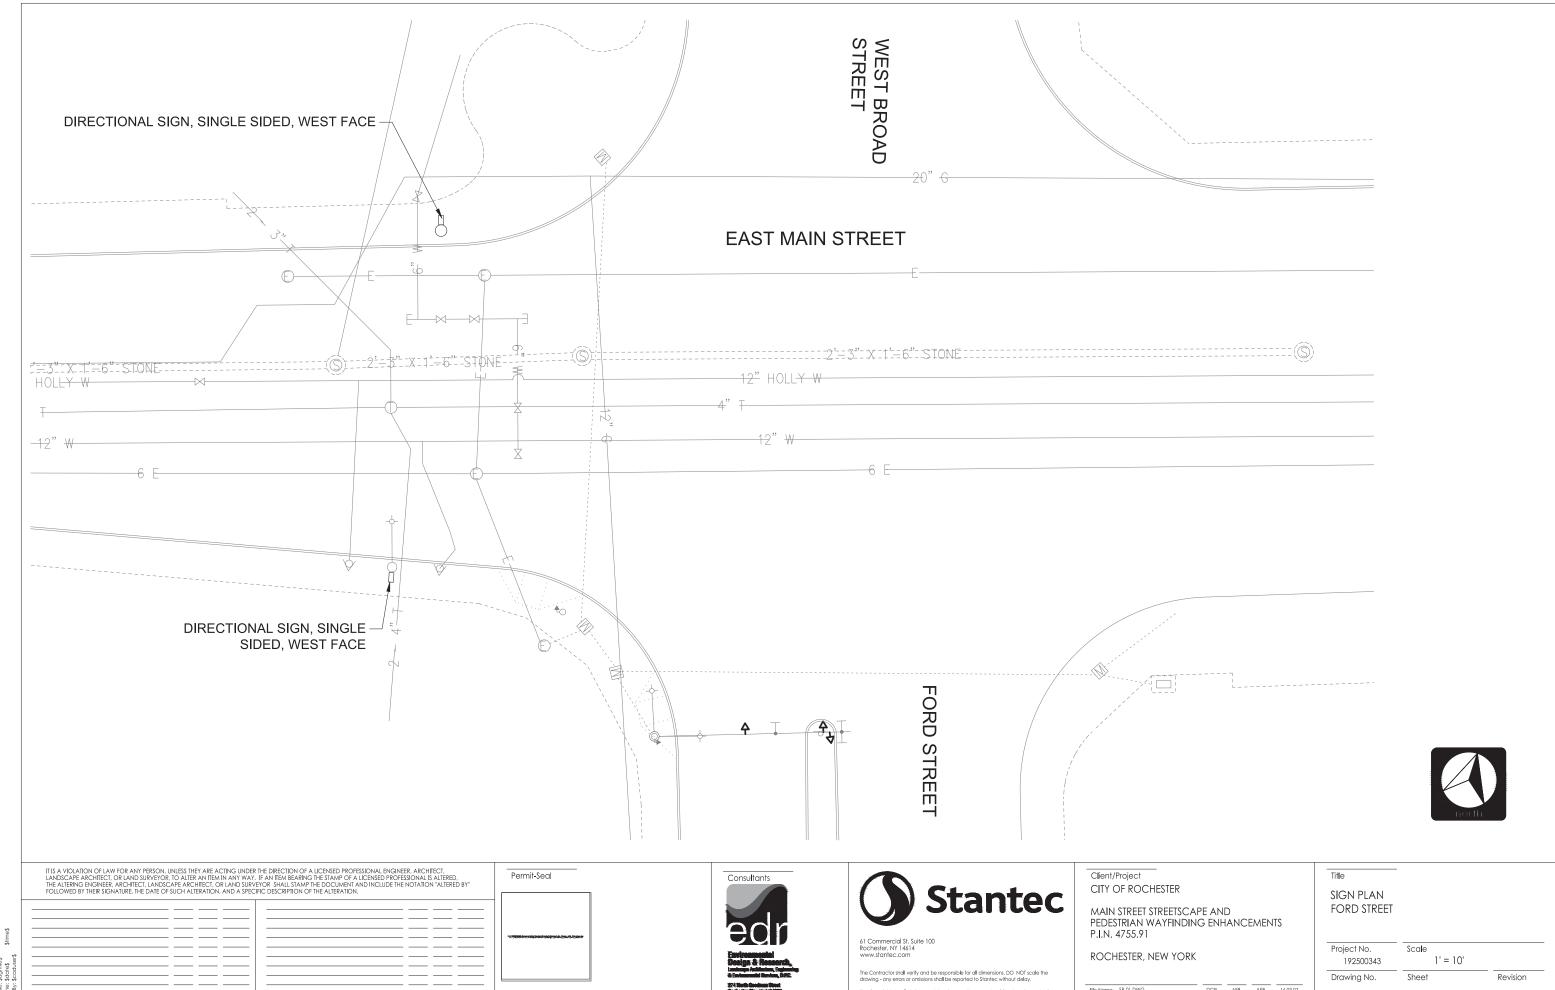

SP-1

0

8 of 17


INBVerodesserman sred sreekspecaawwingspollawy
Design File: \$clgnffle\$


Design File: Date/Time: Plotted By:

Revision

By Appd. YY.MM.DD

By Appd. YY.MM.DD

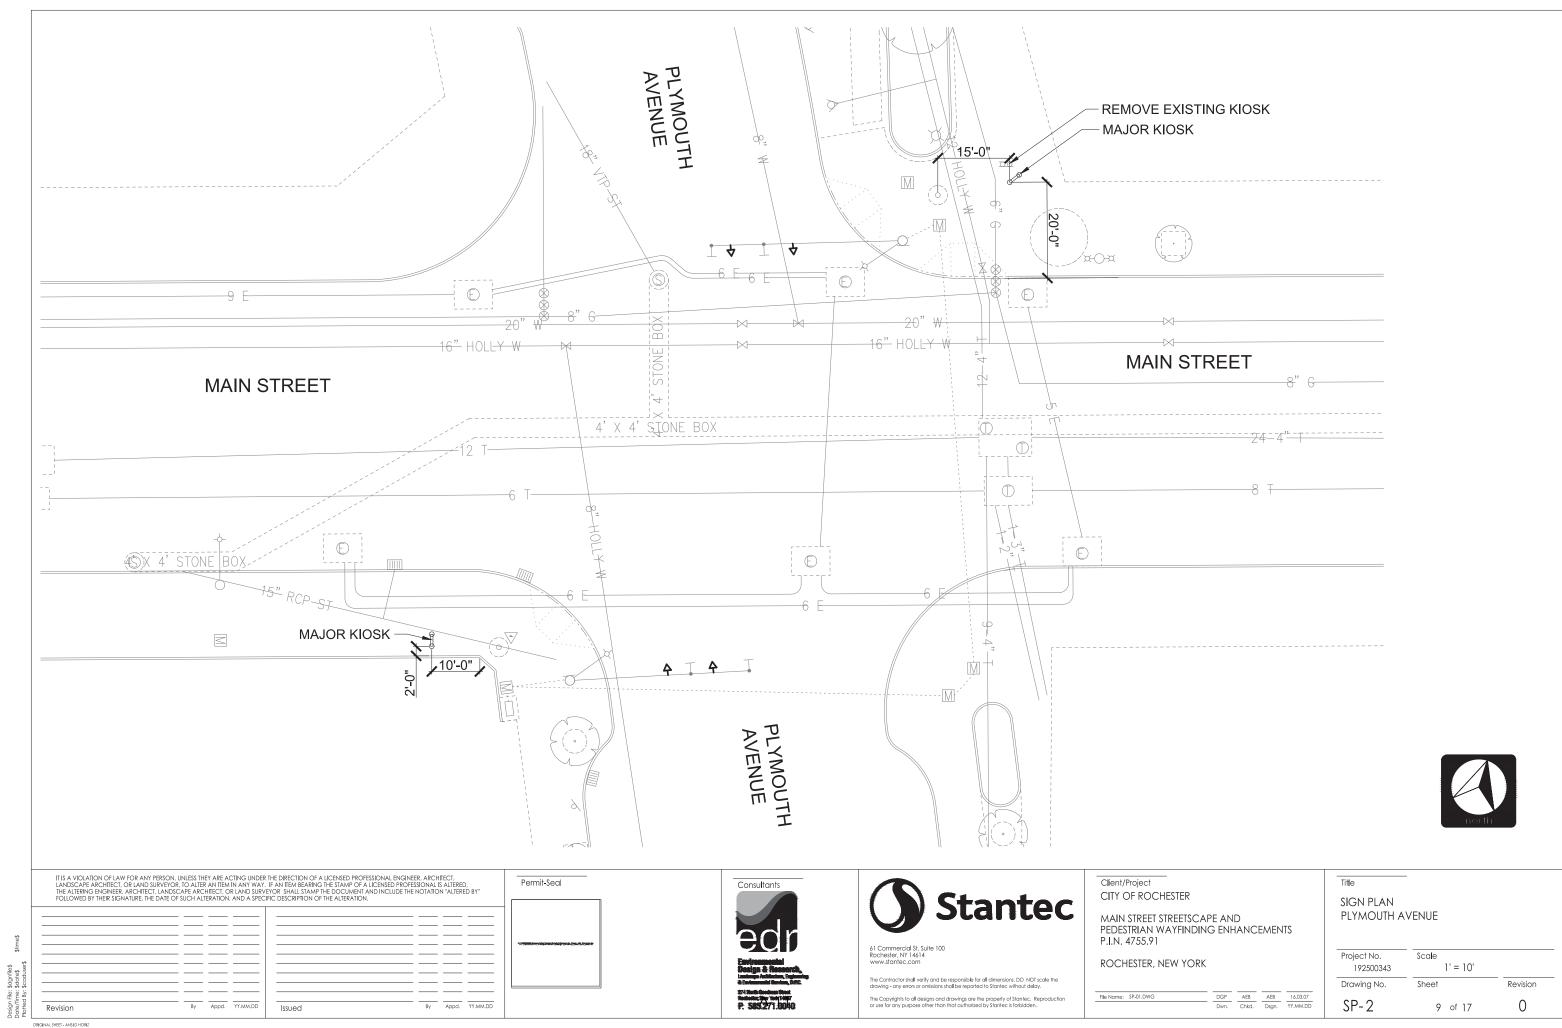

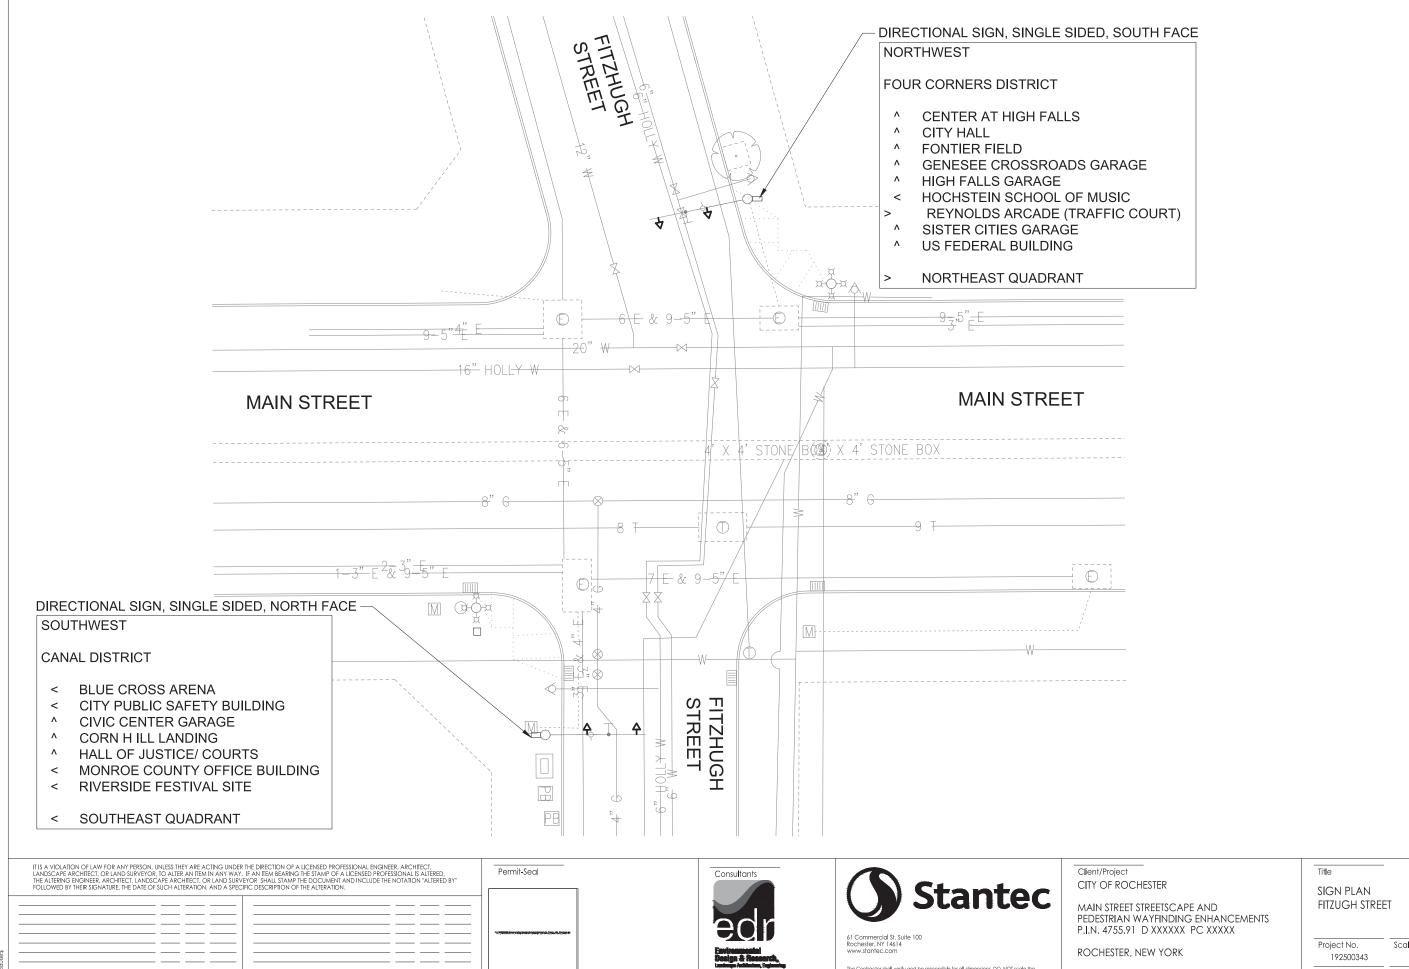

Revision


By Appd. YY.MM.DD

By Appd. YY.MM.DD

The Contractor shall verify and be responsible for all dimensions. DO NOT scale the drawing - any errors or omissions shall be reported to Stantec without delay.

File Name: SP-01.DWG

ORK					Project No. 192500343	Scale	1' = 10'	
					Drawing No.	Sheet		Revision
	DGP	AEB	AEB	16.03.07				_
	Dwn.	Chkd.	Dsgn.	YY.MM.DD	SP-3	1	∩ of 17	()

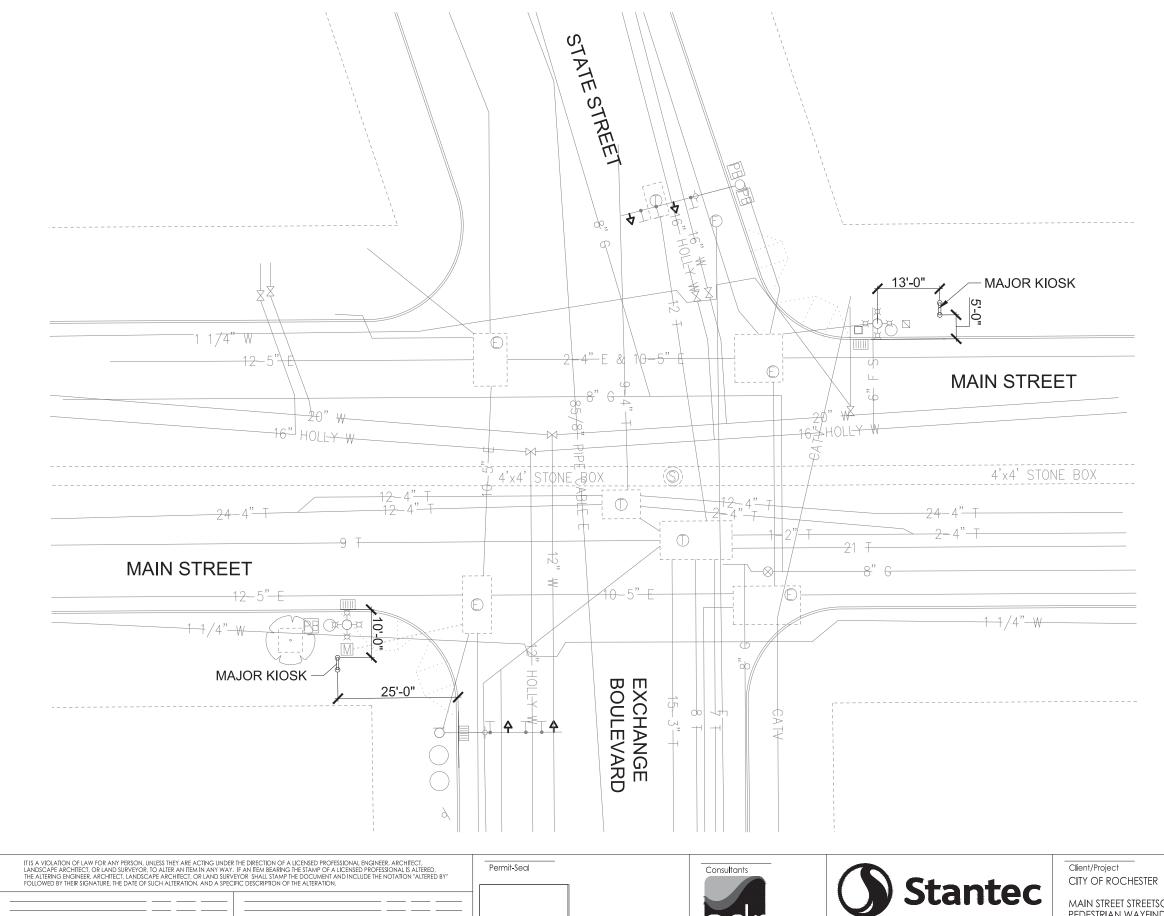



Issued

By Appd. YY.MM.DD

By Appd. YY.MM.DD





MAIN STREET STREETSCAPE AND PEDESTRIAN WAYFINDING ENHANCEMENTS P.I.N. 4755.91

ROCHESTER, NEW YORK

 DGP
 AEB
 AEB
 16.03.07

 Dwn.
 Chkd.
 Dsgn.
 YY.MM.DD


Title


SIGN PLAN STATE STREET


Project No. Scale 1' = 10' 192500343 Drawing No. Sheet Revision SP-4 0 11 of 17

\$dgnfile\$

Revision

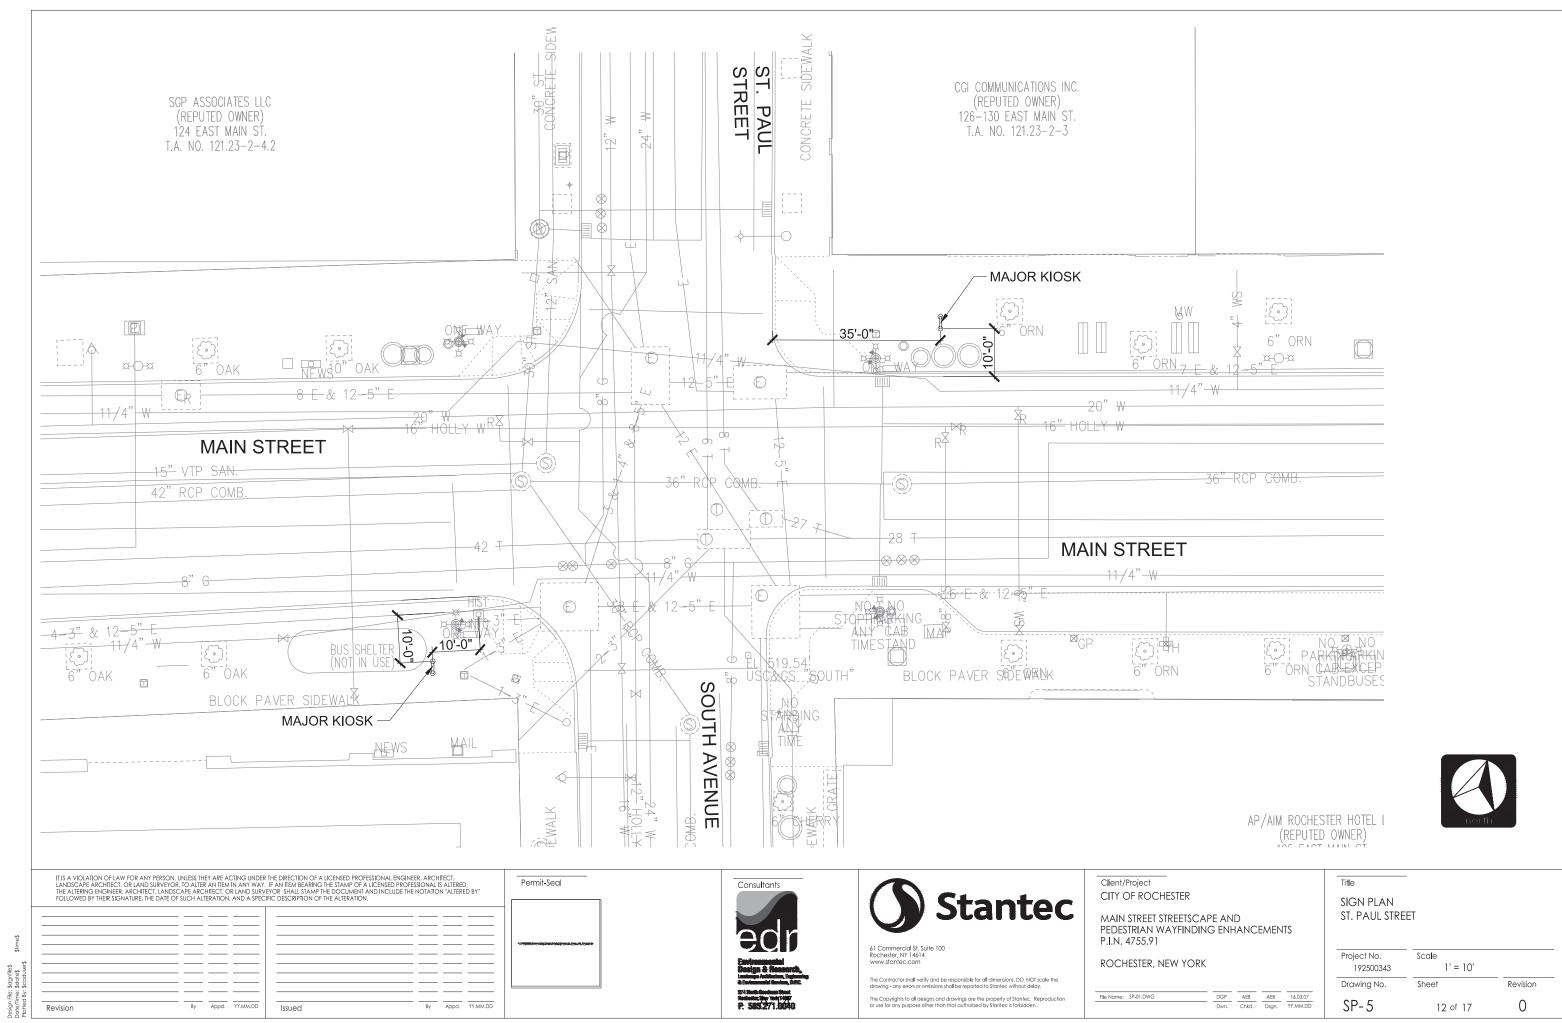

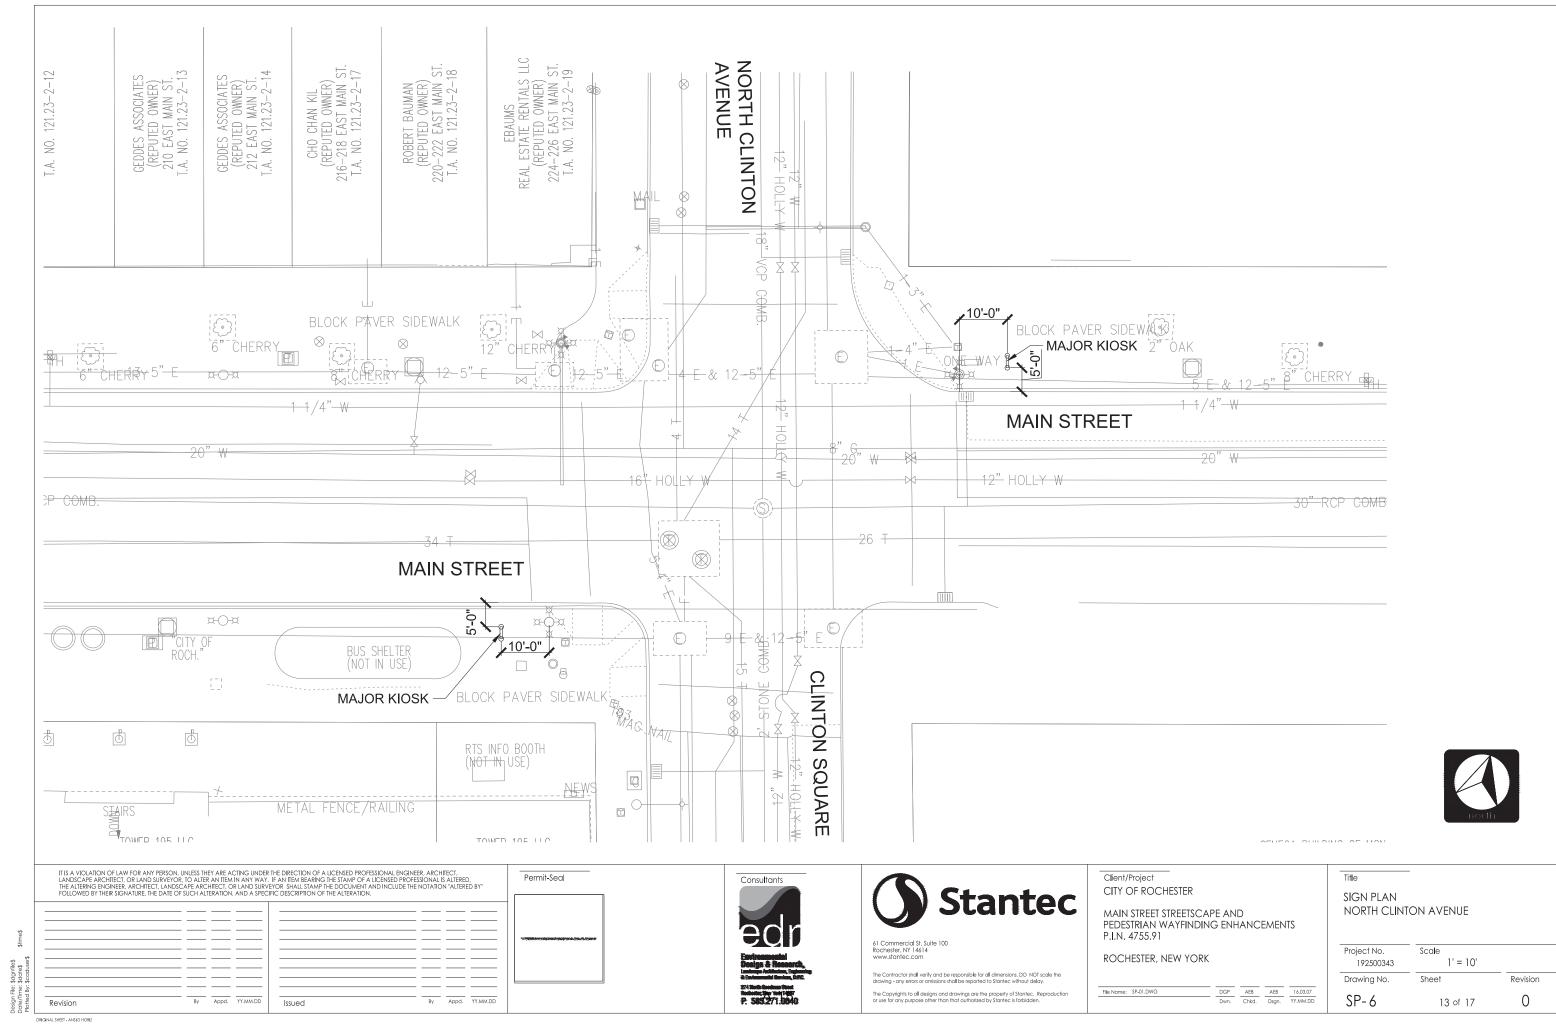

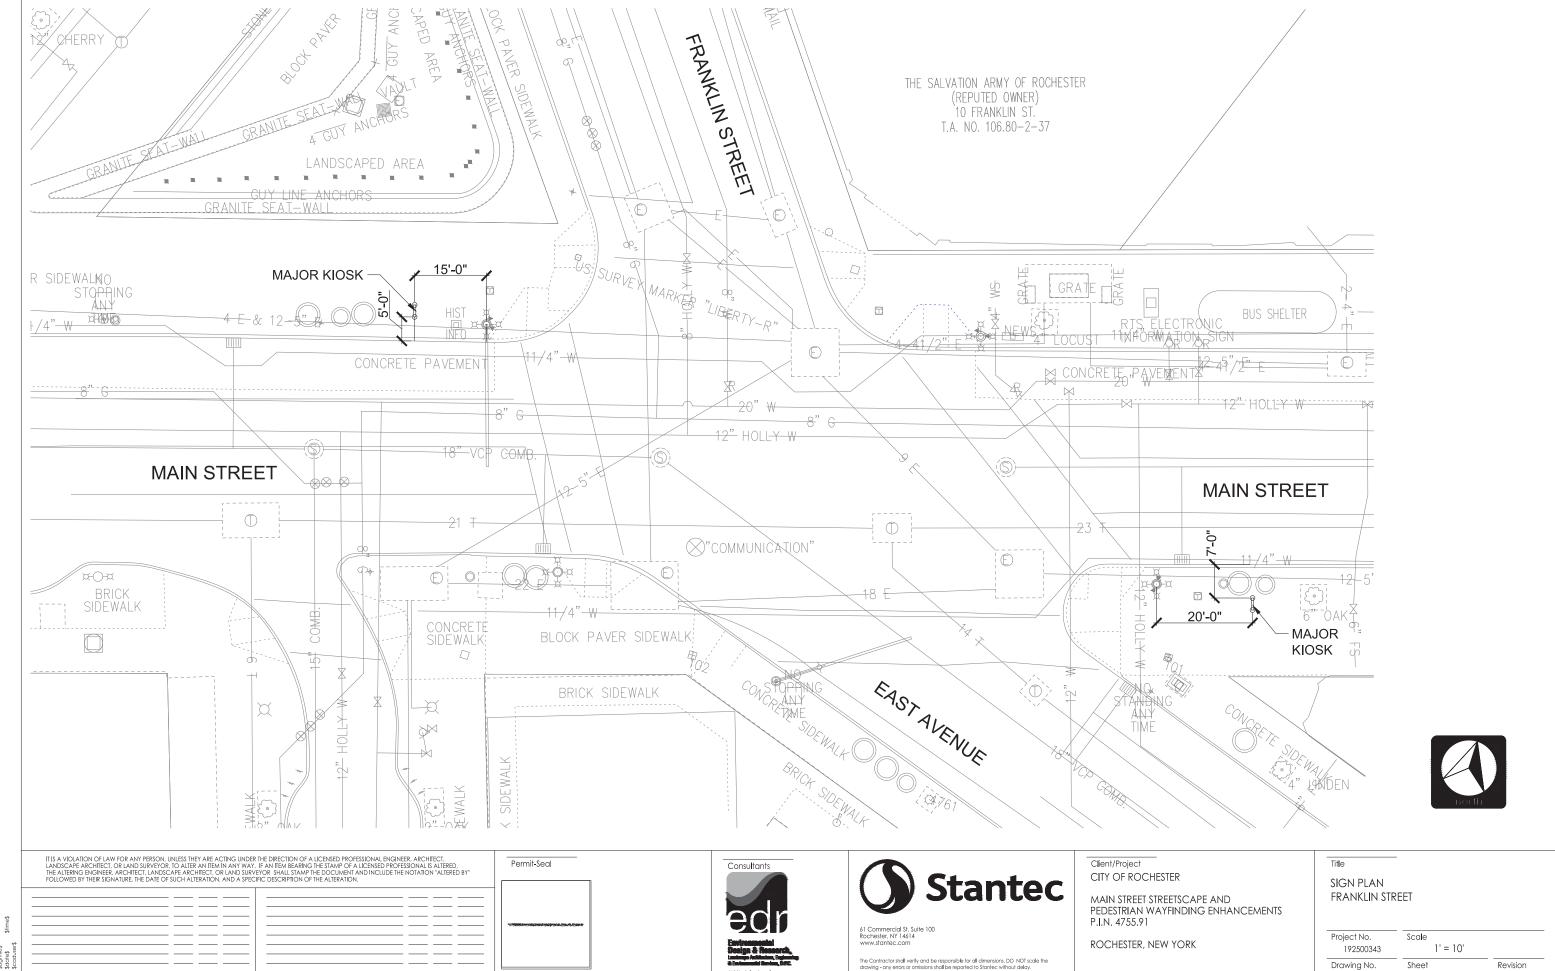

Drawing No.

SP-7

 DGP
 AEB
 AEB
 16.03.07

 Dwn.
 Chkd.
 Dsgn.
 YY.MM.DD

Sheet

14 of 17

Revision


0

Revision

By Appd. YY.MM.DD

Issued

By Appd. YY.MM.DD

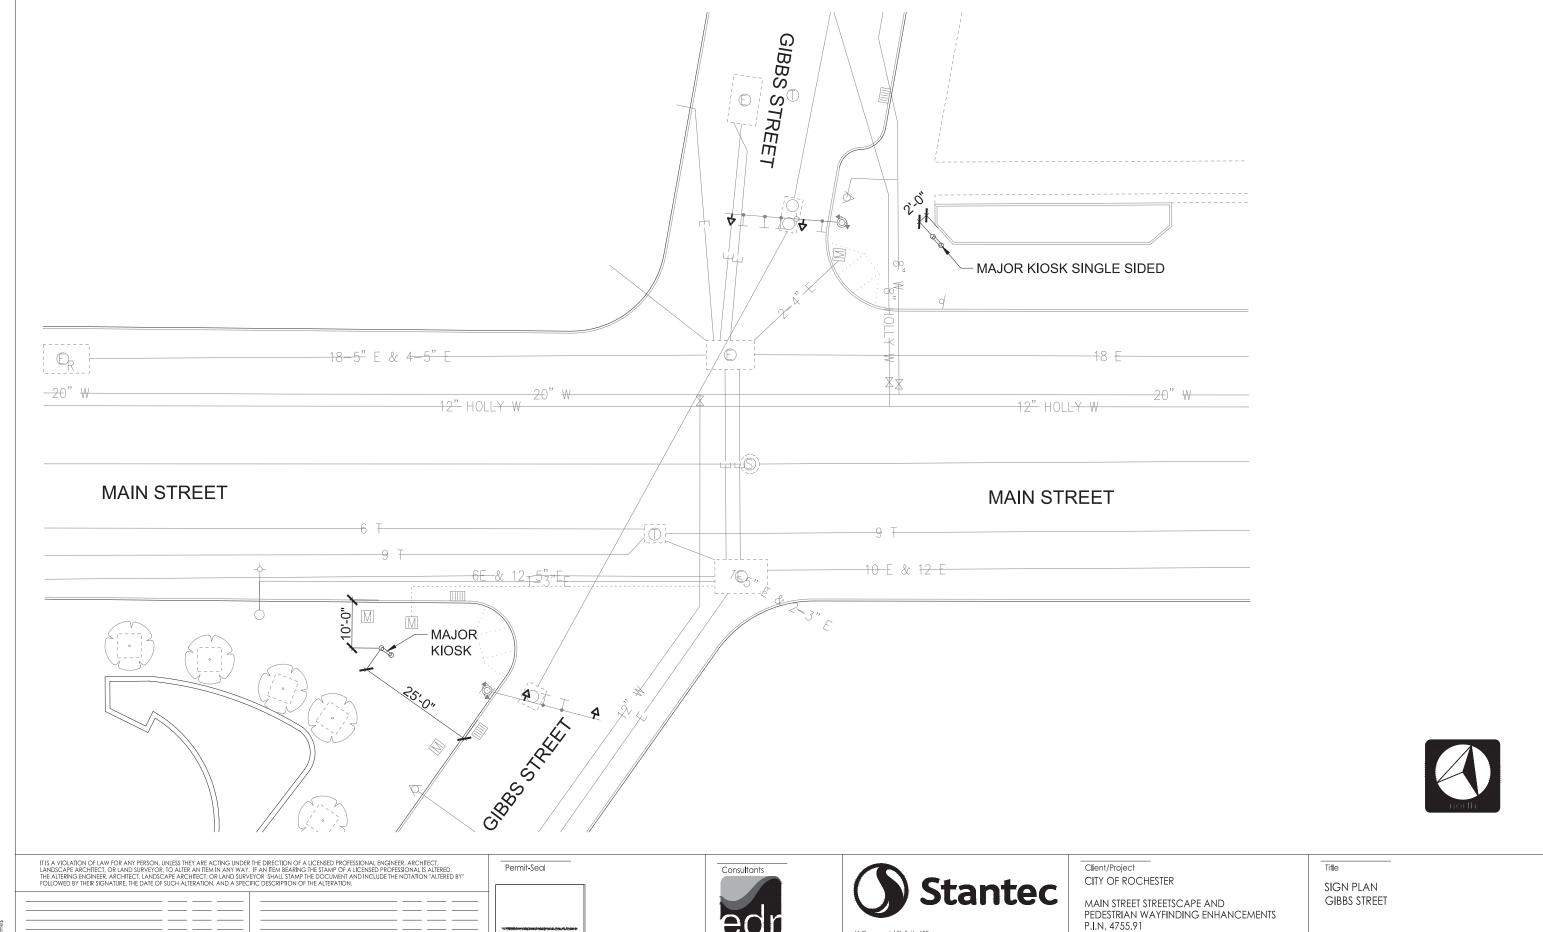

\$dgnfile\$ \$date\$

Revision

By Appd. YY.MM.DD

Issued

By Appd. YY.MM.DD


The Contractor shall verify and be responsible for all dimensions, DO NOT scale the drawing - any errors or omissions shall be reported to Stantec without delay.

ROCHESTER, NEW YORK

 DGP
 AEB
 AEB
 16.03.07

 Dwn.
 Chkd.
 Dsgn.
 YY.MM.DD

Project No.	Scale	
192500343	1' = 10'	
Drawing No.	Sheet	Revision
SP-8	15 of 17	0

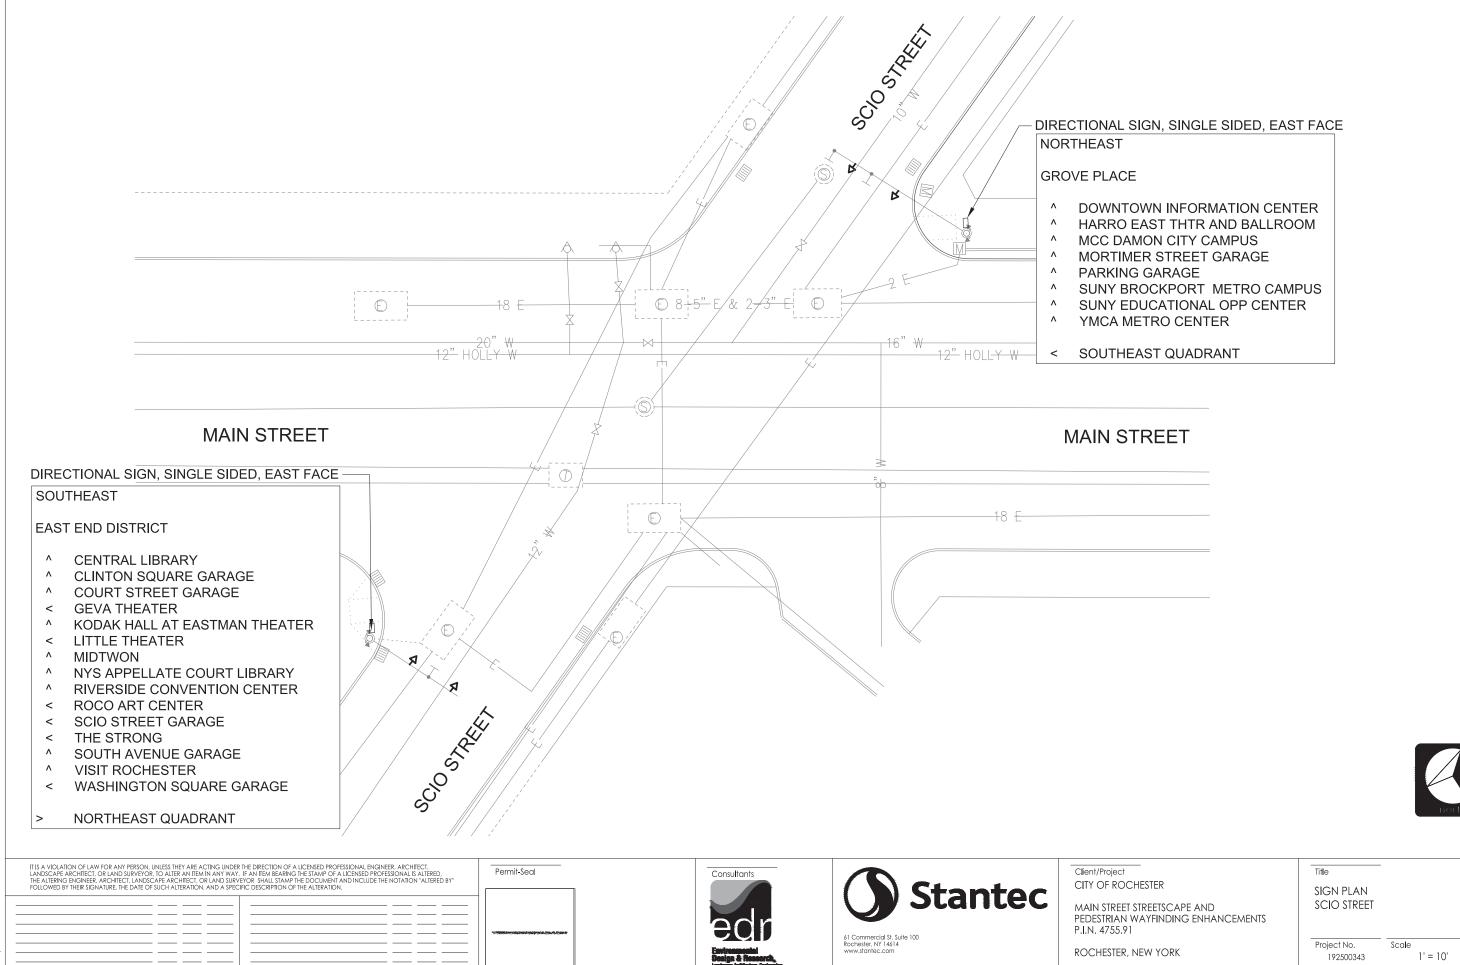

Revision


By Appd. YY.MM.DD

By Appd. YY.MM.DD

 DGP
 AEB
 AEB
 16.03.07

 Dwn.
 Chkd.
 Dsgn.
 YY.MM.DD

Drawing No. Sheet Revision SP-9 0 16 of 17

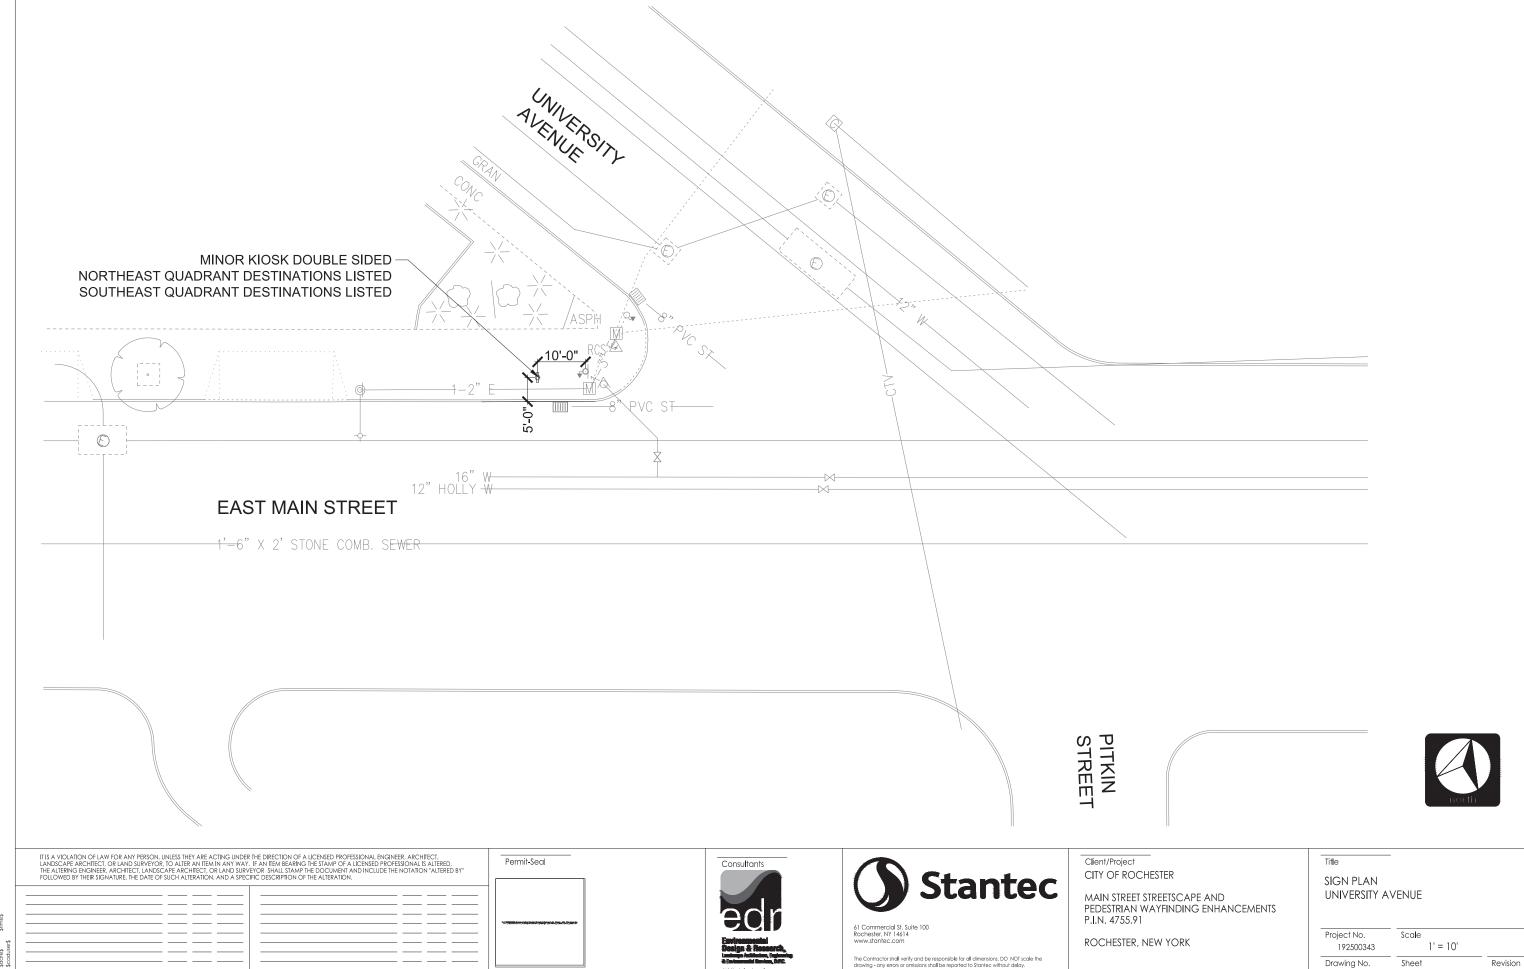

 DGP
 AEB
 AEB
 16.03.07

 Dwn.
 Chkd.
 Dsgn.
 YY.MM.DD

SP-10

0

17 of 17

Design File: \$dgn Date/Time: \$date Plotted By: \$cad

Revision

Original Sheet - Ansid Horiz

By Appd. YY.MM.DD

By Appd. YY.MM.DD

Appendix B

Environmental Information

- Federal Environmental Approvals Worksheet
- Environmental Scoping Checklist
- SEQR Determination Documentation
- Section 106 Project Submittal Package
- Section 106 Findings Documentation
- ESA Programmatic Determination

This page intentionally left blank

PIN: 4755.91	Comp. by: EDR	Date Comp.: 1/26/16	FUNDING TYPE:
			Federal / Local
	Main Street Streetscape Improvement	NEPA CLASS: II	
Wayfinding System Project			SEQR TYPE: II
LOCALITY (Village, Town, City): City of Rochester		COUNTY: Monroe	
II			

Purpose of this Worksheet:

- Communicate project National Environmental Policy Act (NEPA) classification to Federal Highway Administration (FHWA).
- Identify additional required FHWA environmental determinations, approvals and/or concurrences required before the Categorical Exclusion (CE) determination can be made.
- Reflect the documentation in the Design Approval Document (DAD) and enable the approving authority (per PDM Exhibit 4-2) to make the CE determination.

Categorical Exclusion (CE) - a category of actions which do not individually or cumulatively have a significant effect on the human environment and which have been found to have no such effect in procedures adopted by a Federal agency (40 CFR 1508.4). Actions that do not individually or cumulatively have a significant environmental effect are excluded from the requirement to prepare an Environmental Assessment (EA) or Environmental Impact Statement (EIS) (23 CFR 71.115(b)).

Instructions (see also "FEAW_Instructions.doc"):

Complete the worksheet prior to the end of Design Phase I. If project parameters or site condition changes result in potential resource impacts, re-do worksheet prior to Design Approval to confirm NEPA determination and recertify (on page 4).

Step 1: Unusual Circumstances Threshold Determination – 23 CFR 771.117(b)

Any action which normally would be classified as a CE but could involve unusual circumstances (or even uncertainty) will require consultation with FHWA to determine if the CE classification is proper or whether an EA or EIS is required.

Do any, or the potential for any, unusual circumstances exist?

1.	Significant environmental impacts;	YES□ NO⊠
2.	Substantial controversy on environmental grounds;	YES□ NO⊠
3.	Significant impact on properties protected by Section 4(f)	
	of the DOT Act or Section 106 of the National Historic Preservation Act; or	YES□ NO⊠
4.	Inconsistencies with any Federal, State, or local law, requirement or	
	administrative determination relating to the environmental aspects of the action.	YES□ NO⊠

- If yes to any of the above, contact the Main Office Project Liaison (MOPL) (see PDM Exhibit 4-1). If after consultation with FHWA it is determined that the project cannot be progressed as a CE, skip to step 4 and see PDM Chapter 4 for NEPA Class I (EIS) or Class III (EA) processing.
- If no to all, then this project qualifies as a Categorical Exclusion (CE); proceed to step 2.

Step 2: Other FHWA environmental actions required prior to CE Determination

Classification as a CE does not exempt the project from further environmental review. Compliance with Federal Statutes, Regulations and Executive Orders (EO's) must be documented. Refer to the Department's Project Development Manual (PDM) and Environmental Manual (TEM) to determine the requirements.

Project ID Number: 4755.91	

2.1	Other required FHWA environmental independent determinations	FHWA Independent Determination and/or Concurrence Required & Received ¹	Date FHWA determination issued	FHWA Independent Determination and/or Concurrence not required or resource not present ¹
		A	В	C
	Protection of Wetlands Individual Finding		Donding	
	ion 7 Threatened and Endangered Species		Pending	
	06 (National Historic Preservation Act)		Pending	
4(f) (Parl Scenic Ri	x, Wildlife Refuge Historic Sites and National Wild and vers)	\boxtimes	2-16-16	
2.2	Other FHWA environmental compliance and/or approvals/concurrence required	Resource present and threshold ¹ exceeded		Resource not present, or present but threshold ¹ not exceeded
	3 Floodplains			
EO 13112	2 Invasive Species			
EO 12898	B Environmental Justice			
Safe Drin	king Water Act Section 1424(e)			
U.S. Arm	y Corps of Engineers, Section 404/10 NW 23			\boxtimes
Section 6	(f) (Land and Water Conservation Funds)			\boxtimes
Migratory	Bird Treaty Act			
23CFR77	2 Type I Noise abatement			\boxtimes
2.3	Other Environmental Issues requiring FHWA notification	Resource present and threshold ¹ exceeded		Resource not present, or present but threshold not exceeded
U.S. Arm	U.S. Army Corps of Engineers, Section 404/10 Individual Permit			
National Wild and Scenic Rivers				
U.S. Coas	U.S. Coast Guard Bridge Permit			\boxtimes
Known hazardous waste site (only EPA National Priority list)				
	n or affecting Native American Lands			

For all categories above, refer to the **Table Thresholds** document.

After completion of Tables 2.1, 2.2, and 2.3, proceed to step 3.

Project ID Number: 4755.91

Step 3: Who makes the NEPA CE Determination?

FHWA Regulations describe two types of CEs; CEs listed in 23 CFR 771.117(c) [aka the C list], and CEs such as those listed in 23 CFR 771.117 (d) [aka the D list]. NYSDOT can make the CE determination for C list projects once all required approvals and concurrences have been secured. FHWA retains the NEPA determination for D list projects. FHWA makes the CE determination programmatically through NYSDOT for D list projects that meet the July 15, 1996 FHWA NY Division NEPA Programmatic Categorical Exclusion memo criteria. To determine by whom, FHWA or NYSDOT, and how the CE determination is made, follow the instructions beginning in section 3.1 of the following table.

	CONDITION	ACTION
3	Determine whether Fl	HWA or NYSDOT makes the CE determination.
3.1	If the project is an action that would normally be a CE in 23 CFR 771.117(c) (see the drop down list), check the "Yes" box. If not, check the "No" box.	If yes, NYSDOT can make the CE determination once all the approvals and coordinations required are complete. 1. Is the project an action that would normally be a CE in 23 CFR 771.117(c)? YES NO "Construction of bicycle and pedestrian lanes, paths and facilities." If no, proceed to step 3.2. If yes, and the action falls under (c)(26), (c)(27), or (c)(28), proceed to step 3.1.1. Otherwise, proceed to step 3.1.2.
3.1.1	Determine if any additional constraints apply to the CE.	Do ANY of the conditions described in the Table Thresholds 3.1.1 (land acquisition, major traffic disruptions, changes in access control, floodplain encroachment, National Wild & Scenic Rivers) apply to the action? YES NO If yes, the (c)(26), (c)(27) and (c)(28) constraints have not been met – proceed to step 3.2. If no, do ANY of the following apply: • A check in Column A in Table 2.1 for Section 106, and a finding of Adverse Effect? • A check in Column A in Table 2.1 for 4(f), and impacts are not de minimis? • A check in Column A in Table 2.3 for Section 404/10? • A check in Column A in Table 2.3 for USCG Bridge Permit? Do ANY of the above apply to the action? YES NO If yes, the (c)(26), (c)(27) and (c)(28) constraints have not been met – proceed to step 3.2. If no, the (c)(26), (c)(27) and (c)(28) constraints have been met – proceed to step 3.1.2.

Project ID Number: PIN 4755.91

3.1.2	Determine if any of the required environmental determinations, compliance and/or approvals/ concurrences are outstanding.	 If there are: outstanding environmental determinations (Table 2.1:checks in column A without dates in column B) and/or circumstances requiring demonstration of applicable EO compliance or issues requiring FHWA environmental review (checks in column A in Table 2.2) The project will use Memo Shell 2 (FHWA needs to review this project). Proceed to step 4. If the project does not meet the conditions above proceed to step 3.1.3.
3.1.3	Determine if any issues are present that require FHWA notification.	If there are: • any issues requiring FHWA environmental notification (checks in column A in Table 2.3); then The project will use Memo Shell 3 (FHWA must be notified of this project). Proceed to step 4. If the project does not meet the conditions above proceed to step 3.1.4.
3.1.4	No Determinations, Approvals, Concurrences or Notifications required.	The project will use Memo Shell 1 (memo to file). Proceed to step 4.
3.2	The project is a D list CE as per 23 CFR 771.117(d). Choose appropriate entry from drop down list. If "other" or (d)(13) provide an explanation.	Certain actions eligible for categorical exclusion require NYSDOT to transmit documentation and a determination that a CE applies. Examples of activities that may proceed as a CE are listed in 23 CFR 771.117(d) (D list). Activities not directly listed on the D List also have the potential to proceed as a CE with submitted documentation (Other). Activities that may normally be classified as a C-list CE under 23 CFR 771.117(c)(26), (c)(27), or (c)(28) must meet the constraints at 23 CFR 771.117(e), or they revert to the D-list as (d)(13). The project is an action that would normally be a CE in 23 CFR 771.117(d). Choose an item Other or (d)(13): provide explanation here Proceed to step 3.2.1.
3.2.1	Determine if any of the required environmental determinations, compliance and/or approvals/ concurrences are outstanding and/or notification is required.	 If there are: any outstanding environmental determinations (any checks in column A without dates in column B in Table 2.1); and/or any circumstances requiring demonstration of applicable EO compliance (any checks in column A in Table 2.2); and/or issues requiring FHWA environmental notification (any checks in column A in Table 2.3); then The project will use Memo Shell 4 (MOPL and FHWA need to review this project). Proceed to Step 4.
3.2.2	Design Approval Document sent to FHWA	If the project: • does not meet the conditions above (3.2.1), then the project has met the criteria established as per the programmatic agreement dated July 15, 1996. The project will use Memo Shell 5 (memo to file). Proceed to Step 4.

Project ID Number: PIN 4755.91

- •
- Step 4: Summary and Recommendation
- This project does qualify to be progressed as a Categorical Exclusion.
- The NEPA Determination is being made by NYSDOT
- All outstanding FHWA environmental approvals will be obtained and are listed here:
 - o Threatened & Endangered Species Concurrence.
 - Section 106 Concurrence.

All other environmental, social and economic factors that affect the project's NEPA classification, of Title 23 CFR 771.117 Environmental Impact and Related Procedures and the July 1996 FHWA NY Division NEPA Programmatic Categorical Exclusion memo must still be addressed, for example, the project:

- · does not change the functional class;
- does not add mainline capacity;
- is not on new location;
- will not change travel patterns;
- acquires only minor amounts of ROW (temporary or permanent);
- does not cause displacements; does not change access control;
- is air quality exempt;
- is consistent with the NYS Coastal Management Program; and
- the analysis satisfies the requirements of the Farmland Protection Policy Act.

I certify that the information provided above is true and accurate and recommend the project be processed as described above.

Project Manager/Designer(or Responsible Local Official)	Date
Print Name and Title: Kayle Stettner, Project Engineer, Stantec Co	onsulting Services, Inc.
Regional Environmental Unit Supervisor	Date
Print Name and Title:	
Regional Local Project Liaison	Date
Print Name and Title:	

Changes that may have occurred since the preparation of the worksheet which would **create the need to go through the Worksheet again** include but are not limited to: a change in the scope of the proposed project; a change in the social, economic or environmental circumstances or the setting of the project study area (i.e. the affected environment); a change in the federal statutory environmental standards: discovering new information not considered in the original process; and a significant amount of time has passed (equal or greater than three years).

This page intentionally left blank

Environmental Scoping Checklist

PIN: 4755.91	TYPE FUNDING: Federal / Local
DESCRIPTION: Main Street Streetscape and	TOWN: City of Rochester
Wayfinding Project	COUNTY: Monroe

SOCIAL, ECONOMIC AND ENVIRONMENTAL CONSIDERATIONS			RESOURCE PRESENT			RESOURCE IMPACTED		
CONCIDENATIONS	N/A	YES	NO	TBD	YES	NO	TBD	
Social								
Land Use						\boxtimes		
Neighborhoods and Community Cohesion		\boxtimes				\boxtimes		
General Social Groups Benefited or Harmed		\boxtimes				\boxtimes		
School Districts, Rec. Areas and Places of Worship		\boxtimes				\boxtimes		
Economic								
Regional and Local Economies						\boxtimes		
Business Districts		\boxtimes				\boxtimes		
Specific Business Impacts		\boxtimes				\boxtimes		
Environment								
Wetlands			\boxtimes					
Surface Waterbodies and Watercourses			\boxtimes					
Wild, Scenic, and Recreational Rivers								
Navigable Waters			\boxtimes					
Floodplains			\boxtimes					
Coastal Resources								
Aquifers, Wells, and Reservoirs			\boxtimes					
Stormwater Management	\boxtimes							
General Ecology and Wildlife Resources		\boxtimes				\boxtimes		
Critical Environmental Areas			\boxtimes					
Historic and Cultural Resources		\boxtimes				\boxtimes		
Parks and Recreational Resources		\boxtimes				\boxtimes		
Visual Resources						\boxtimes		
Farmlands								
Air Quality	\boxtimes							
Energy	\boxtimes							
Noise	\boxtimes							
Asbestos			\boxtimes			\boxtimes		
Contaminated and Hazardous Materials			\boxtimes			\boxtimes		
Construction Effects	\boxtimes							
Indirect (Secondary) Effects	\boxtimes							
Environmental Cumulative Effects	\boxtimes							

Environmental Scoping Checklist

PERMITS	APP.	N/A	TBD
NYSDEC:			
State Pollutant Discharge Elimination System (SPDES) General Permit			
New York State Department of Environmental Conservation, Article 24-			
Freshwater Wetlands Permit			
Mined Land Permit			
Floodplain Variance			
Wild, Scenic, Recreational Rivers Permit			
Water Quality Certification (Blanket Sec 401)			
Water Quality Certification (Individual Sec 401)			
USCG:	1	1	
U.S. Coast Guard Section 9 Permit			
USACOE:			
U.S. Army Corps of Engineers, Section 404 &10 Nationwide Permit – PCN			
U.S. Army Corps of Engineers, Section 404 Individual Permit		\boxtimes	
U.S. Army Corps of Engineers, Section 10 Permit		\boxtimes	
NYSDOS:			
Coastal Zone Consistency Certification Statement			
EPA:			
NPDES General Permit		\boxtimes	
EXECUTIVE ORDERS (Federal Aid)	APP.	N/A	TBD
EXECUTIVE ORDERS (Federal Aid) EO 11990 Protection of Wetlands	APP.	N/A	тво
· '	APP.	_	тво
EO 11990 Protection of Wetlands	APP.		TBD
EO 11990 Protection of Wetlands EO 11988 Floodplains	APP.		TBD
EO 11990 Protection of Wetlands EO 11988 Floodplains EO 12372 Groundwater Assessment	APP.		TBD
EO 11990 Protection of Wetlands EO 11988 Floodplains EO 12372 Groundwater Assessment EO 13112 Invasive Species	APP.		TBD
EO 11990 Protection of Wetlands EO 11988 Floodplains EO 12372 Groundwater Assessment EO 13112 Invasive Species	APP.		TBD
EO 11990 Protection of Wetlands EO 11988 Floodplains EO 12372 Groundwater Assessment EO 13112 Invasive Species EO 12898 Environmental Justice			
EO 11990 Protection of Wetlands EO 11988 Floodplains EO 12372 Groundwater Assessment EO 13112 Invasive Species EO 12898 Environmental Justice OTHER APPROVALS / AUTHORIZATIONS Section 106 (National Historic Preservation Act) – SHPO, FHWA			
EO 11990 Protection of Wetlands EO 11988 Floodplains EO 12372 Groundwater Assessment EO 13112 Invasive Species EO 12898 Environmental Justice OTHER APPROVALS / AUTHORIZATIONS Section 106 (National Historic Preservation Act) – SHPO, FHWA Section 4(f) (Park, Wildlife Refuge and Historic Sites) - Resource Agency, FHWA		N/A	
EO 11990 Protection of Wetlands EO 11988 Floodplains EO 12372 Groundwater Assessment EO 13112 Invasive Species EO 12898 Environmental Justice OTHER APPROVALS / AUTHORIZATIONS Section 106 (National Historic Preservation Act) – SHPO, FHWA Section 4(f) (Park, Wildlife Refuge and Historic Sites) - Resource Agency, FHWA Section 6(f) (Land and Water Conservation Funds)- Resource Agency, FHWA		N/A	
EO 11990 Protection of Wetlands EO 11988 Floodplains EO 12372 Groundwater Assessment EO 13112 Invasive Species EO 12898 Environmental Justice OTHER APPROVALS / AUTHORIZATIONS Section 106 (National Historic Preservation Act) – SHPO, FHWA Section 4(f) (Park, Wildlife Refuge and Historic Sites) - Resource Agency, FHWA Section 6(f) (Land and Water Conservation Funds)- Resource Agency, FHWA Local Waterfront Revitalization Prog. Consistency Rev. – Municipality, NYSDOS	APP.	N/A	
EO 11990 Protection of Wetlands EO 11988 Floodplains EO 12372 Groundwater Assessment EO 13112 Invasive Species EO 12898 Environmental Justice OTHER APPROVALS / AUTHORIZATIONS Section 106 (National Historic Preservation Act) – SHPO, FHWA Section 4(f) (Park, Wildlife Refuge and Historic Sites) - Resource Agency, FHWA Section 6(f) (Land and Water Conservation Funds)- Resource Agency, FHWA Local Waterfront Revitalization Prog. Consistency Rev. – Municipality, NYSDOS Endangered Species Act – NYSDEC, USFWS, USACE, FHWA		N/A	
EO 11990 Protection of Wetlands EO 11988 Floodplains EO 12372 Groundwater Assessment EO 13112 Invasive Species EO 12898 Environmental Justice OTHER APPROVALS / AUTHORIZATIONS Section 106 (National Historic Preservation Act) – SHPO, FHWA Section 4(f) (Park, Wildlife Refuge and Historic Sites) - Resource Agency, FHWA Section 6(f) (Land and Water Conservation Funds)- Resource Agency, FHWA Local Waterfront Revitalization Prog. Consistency Rev. – Municipality, NYSDOS	APP.	N/A	
EO 11990 Protection of Wetlands EO 11988 Floodplains EO 12372 Groundwater Assessment EO 13112 Invasive Species EO 12898 Environmental Justice OTHER APPROVALS / AUTHORIZATIONS Section 106 (National Historic Preservation Act) – SHPO, FHWA Section 4(f) (Park, Wildlife Refuge and Historic Sites) - Resource Agency, FHWA Section 6(f) (Land and Water Conservation Funds)- Resource Agency, FHWA Local Waterfront Revitalization Prog. Consistency Rev. – Municipality, NYSDOS Endangered Species Act – NYSDEC, USFWS, USACE, FHWA	APP.	N/A	

G:\GEN\FORM\ENVIR\SEQRTYP2.ACT

11/00

STATE ENVIRONMENTAL QUALITY REVIEW RECORD TYPE II ACTIONS AND PREVIOUSLY REVIEWED ACTIONS

•	Street Streetscape and Pedestrian Wancement Project	yfinding		
Project Bounda	•			
-	Street – Canal Street to Alexander St	reet		
PC# Number:	Street Gariar Street to Alexander Str	CCL		
	otion: The project will rehabilitate the	a Ayistin	n navement a	and
•	g streetscape amenities from the Ge		•	
-	ng Liberty Pole Plaza). The project wi			
-	ns throughout the project corridor.	ii aiso iii	stan pedestr	iaii
wayimamig oig	no un oughout the project confiden			
Prepared by:	Kayle Stettner, Stantec	Date:	2-21-2016	
•	Jeff Mroczek, City of Rochester		3-1-2016	
The project is	not subject to SEQR requirements be	cause:		
X Option 1:				
	a Type II action according to Section	617.5(c)	<u>2</u> and	d/or
Section 48.5B.	•			
Option 2:				
	s previously reviewed as file number	· 	•	
Option 3:				
	s reviewed as part of a larger project, file number			
No further SEC	R compliance is required.			

This page intentionally left blank

Section 106 Project Submittal Package

East Main Street Streetscape Improvements

City of Rochester, Monroe County, New York PIN 4755.91

Prepared for:



Stantec Consulting Services, Inc. 61 Commercial Street Rochester, New York 14614 www.stantec.com

Prepared by:



Environmental Design & Research,
Landscape Architecture, Engineering, & Environmental Services, D.P.C.
217 Montgomery Street, Suite 1000
Syracuse, New York 13202
www.edrdpc.com

December 2015

NEW YORK STATE DEPARTMENT OF TRANSPORTATION PROJECT SUBMITTAL PACKAGE

Section 106 of the National Historic Preservation Act For Locally-Administered Federal-Aid Projects

PIN: DATE: December 28, 2015 4755.91 BIN(s) (include original construction date(s)): N/A **IDENTIFICATION** Project Name (if any): East Main Street Streetscape Improvements Project Area Boundaries: See attached mapping for limits of project (Indicate State or County Route # and/or local street name, and clearly defined endpoints) County: Monroe Town/City: Rochester Village/Hamlet: N/A Have you consulted the NYSHPO website at http://nysparks.state.ny.us to determine the preliminary presence or absence of previously identified cultural resources within or adjacent to the project area? Was the project site wholly or partially included within an identified archaeologically sensitive area? Does the project site involve or is it substantially contiguous to a previously evaluated National

ALL PROJECTS SUBMITTED FOR REVIEW SHOULD INCLUDE THE FOLLOWING INFORMATION

- ▶ **Project Description** Attach a full description of the nature and extent of the work to be undertaken as part of this project. This should include, but not limited to, potential activities that might involve drainage, cutting, excavation, grading, filling, on-site detours, new sidewalks, right-of-way acquisition. Relevant portions of the project applications or environmental statements may be submitted. This could be from sections of the Draft Design Report/ Draft Scoping Document.
- **Location Maps -** Provide USGS Quad or DOT Planimetric map showing project area location. The map must clearly show street and road names surrounding the project area as well as all portions of the project.
- ☑ **Photos -** Provide clear, original color photographs of the entire project area keyed to a site plan. These photos should indicate:
 - ## Buildings/structures more than 50 years old that are located along the property or on adjoining property
 - ≠ Areas of prior ground disturbance (removal of original topsoil; filling and plowing are not considered disturbance)

LOCAL SPONSOR CONTACT

Register of Historic Places listed property?

Firm/Agency: <u>City of Rochester</u>

Name: <u>James McIntosh, P.E.</u> Title: <u>City Engineer</u>

Address: City Hall – 30 Church Street, Room 300B City: Rochester State: NY Zip: 14614

Phone: (585) 428-6828 E-Mail: jim.mcintosh@cityofrochester.gov

Consultant Name: Environmental Design & Research, Landscape Architecture, Engineering &

Environmental Services, D.P.C.

Contact Information: 217 Montgomery Street, Suite 1000,

Syracuse, NY 13202, (315) 471-0688

1.0 Project Information

This Section 106 Project Submittal Package for the proposed East Main Street Streetscape Improvements Project (PIN 4755.91), located in the City of Rochester in Monroe County, New York, was prepared by Environmental Design & Research, Landscape Architecture, Engineering, & Environmental Services, D.P.C. (EDR) on behalf of Stantec Consulting Services, Inc. (Stantec) and the City of Rochester. This submittal was prepared by EDR cultural resources staff who meet the qualifications specified by the Secretary of the Interior's Standards for Historic Preservation and Archaeology per 36 CFR Part 61.

1.1 Project Description

The proposed East Main Street Streetscape Improvements project primarily proposes to rehabilitate the existing pedestrian and bicycle facilities along East Main Street from the Main Street Bridge over the Genesee River on the southwest to Liberty Pole Plaza on the northeast. The extended project includes the proposed installation of wayfinding signage along the Main Street Corridor from Canal Street on the southwest to Alexander Street on the northeast. Also included in the project are proposed enhancements to the Liberty Pole Plaza. A map of the proposed project is included as Attachment A. Proposed work as part of the project includes:

- ≠ East Main Street Streetscape Improvements The new streetscape shall be designed to improve the conditions for pedestrians and enhance the aesthetic nature of the corridor. The existing sidewalks, street lights, wayfinding signs and streetscape amenities will be replaced. In addition the project will evaluate the current roadway travel lanes and potential for adding parking throughout the project base corridor.
- ≠ Liberty Pole Plaza Proposed changes within Liberty Pole Plaza, located at the northwest intersection of East Main and Franklin Streets include: the replacement of the existing sidewalk and accent lighting around the Liberty Pole. The Liberty Pole, surrounding seat wall and planter, memorial plaque and drinking fountain, and row of trees immediately adjacent to the Sibley Building will be preserved.
- ≠ Pedestrian Wayfinding Existing wayfinding kiosks installed in the 1980s will be replaced by a new system of pedestrian wayfinding signage that will implement the recommendations of the 2012 Center City Pedestrian Circulation and Wayfinding Study.¹

All work proposed as part of the proposed East Main Street Streetscape Improvements will occur within previously disturbed areas within or immediately adjacent to existing pedestrian and vehicular rights-of-way along East Main Street. No changes are proposed to any buildings located along the project route of the East Main Street Streetscape

¹ Bergmann Associates and Cloud Gehshan Associates. 2012. *Center City Pedestrian Circulation and Wayfinding Study, Rochester, New York.* Bergmann Associates, Rochester, NY.

Improvements. Ground disturbance as part of the pedestrian wayfinding portion of the project will be limited to installation of new footings. Proposed project plans for the East Main Street Streetscape Improvements are included as Attachment B.

1.2 Impact on Historic Resources

The New York State Office of Parks, Recreation and Historic Preservation (NYSOPRHP) Cultural Resources Information System (CRIS) website was reviewed to determine the location of any properties listed on the National Register of Historic Places (NRHP) adjacent to the proposed project. Seven resources listed on the NRHP are located within or immediately adjacent to the proposed East Main Street Streetscape Improvements (see Attachment C):

- ≠ The Sibley Triangle Building (90NR01501) is located at 20 East Avenue at the southeast end of the project area for the East Main Street Streetscape Improvements. It is a five-story triangular flatiron building constructed in 1897 of brick walls with Indiana limestone and marble trim, for prominent realtor, banker and philanthropist Hiram W. Sibley.
- ≠ The Baptist Temple Building (93NR00460) is located at 14 Franklin Avenue at the northeast end of the project area for the East Main Street Streetscape Improvements. It was constructed in 1924 as a fourteen-story "skyscraper church" for the Second Baptist Church, and currently houses residential and commercial tenants.
- ≠ The Rochester Savings Bank (90NR01462) is located at 40 Franklin Avenue at the northeast end of the project area for the East Main Street Streetscape Improvements. It was constructed in 1927 of Minnesota Kato stone and designed by famed New York City architects McKim, Mead and White. The Rochester Savings Bank is also a designated City of Rochester historic landmark.
- ≠ The Sibley, Lindsay & Curr Building (00NR01608) is located at 228 East Main Street between Franklin Street and Clinton Avenue. The building was the first and largest department store in Rochester, constructed in stages between 1904-1924 in the Chicago commercial style, and occupying an entire city block.
- ≠ The National Company Building (90NR01515) is located at 155 East Main Street on the south side of the block between Clinton and South Avenues. The building was designed by prominent local architect J. Foster Warner, constructed in 1924 and includes a mix of Beaux Arts and Neoclassical details.
- ≠ The Granite Building (90NR01512) is located at 124-130 East Main Street at the northeast corner of South Avenue. The 12-story building was constructed in 1893 as the first skeletal steel skyscraper in the City of Rochester, and includes a variety of ornate details on its Second Renaissance-style façade as well as fourstory granite columns supporting recessed arches. The Granite Building was included in a thematic group of six architecturally and historically significant department store buildings located within the Inner Loop of Rochester that also includes the National Building and Sibley, Lindsay & Curr Building.

≠ The Main Street Bridge (90NR01514) is located over the Genesee River at the west end of the project area for the East Main Street Streetscape Improvements. The Main Street Bridge was constructed in 1857 and is the oldest of three stone arch bridges that traverse the Genesee River within the Inner Loop area of the city.

In addition, two NRHP-eligible resources are located with the project limits of the East Main Street Streetscape Improvements:

- ≠ The building at 300-310 Main Street (USN 05540.007525) is a three-story Colonial Revival-style building, constructed in the second quarter of the twentieth century. The south and west facades are symmetrical, with five bays on each side meeting at a corner entry topped with a vented tower. Exterior walls are brick, and the roof is clad in slate and punctuated by five dormers on the south and west facades. The building appears to be in excellent condition and appears to meet NRHP-eligibility criteria.
- ≠ The Lincoln Alliance Building at 183 East Main Street (USN 05540.00880) is a fourteen-story office building constructed in the first quarter of the twentieth century. Exterior walls include a mix of limestone and brick with marble pilasters dividing three bays of tall, steel-framed windows topped by a dentillated cornice located above the third story. Despite some alteration to its windows and other historic materials the building appears to be in excellent condition and appears to meet NRHP-eligibility criteria.

Photographs of all NRHP-listed and NRHP-eligible resources are included as Attachment D.

All proposed project improvements will take place in previously disturbed areas where existing pavement, sidewalks, signage and utilities are located. The proposed project is not anticipated to adversely affect any historic resources listed on or eligible for the NRHP. The proposed East Main Street Streetscape Improvements will only improve the appearance, condition, and public use and appreciation of the built environment along East Main Street, and will not compromise the integrity of the NRHP-listed or NRHP-eligible resources located along the project route.

1.3 Archaeological Sensitivity

A review of the NYSPOPRHP CRIS website determined that although no archaeological sites have been documented directly along the project route, the proposed East Main Street Streetscape Improvements occur entirely within an archaeologically sensitive area, indicating that the Project site lies within one-mile of one or more previously reported archaeological sites (see Attachment C). A review of the CRIS website also determined that one previous cultural resources survey has been conducted within the proposed project area:

→ A Phase 1A Cultural Resource Reconnaissance Survey was conducted for the Proposed Midtown Development in 2008² to determine the archaeological sensitivity of an approximately 8.8-acre city block bound by East Main Street, South Clinton Avenue, East Broad Street, Chestnut Street, Elm Street, Atlas Street and Euclid Street and comprised of several interconnected buildings, prior to its demolition. Historic map review indicated that the area of potential effect (APE) for the survey area had experienced significant soil disturbance associated with the construction and subsequent demolition of residential and commercial buildings since the mid-nineteenth century. No archaeological resources were identified within the limits of the survey area as part of the evaluation. The Phase 1A noted that the archaeological sensitivity of the survey area was low due to the destruction of soils associated with the construction of the buildings then located on the site. No further cultural resources surveys were recommended.

The proposed project occurs primarily within previously disturbed areas comprised of paved areas in an urban context that has been developed since the mid-to-late nineteenth century. No intact/original soils are present within the project area, and therefore there is little to no likelihood that prehistoric historic or historic artifacts would be impacted by construction of the project. The project route has experienced significant previous disturbance and therefore there is little to no likelihood that prehistoric or historic archaeological artifacts or sites would be impacted by construction of the project.

1.4 Photographs

Photographs documenting existing conditions within the project area, including existing land use, visual character, and previous ground disturbance along the project route are included as Attachment D. Photograph locations are noted on maps included as Attachment E.

LIST OF ATTACHMENTS

Attachment A. Project Location Map

Attachment B. Project Plans

Attachment C. Previously Identified Cultural Resources


Attachment D. Photographs

Attachment E. Photograph Locations

-

² Rochester Museum & Science Center. 2008. *Phase 1A Cultural Resource Reconnaissance Survey for the Proposed Midtown Development Bounded by East Main Street, South Clinton Avenue, East Broad Street, Chestnut Street, Elm Street, Atlas Street, and Euclid Street.* Rochester Museum & Science Center Regional Heritage Preservation Program, Rochester, NY.

Attachment A: Project Location Map

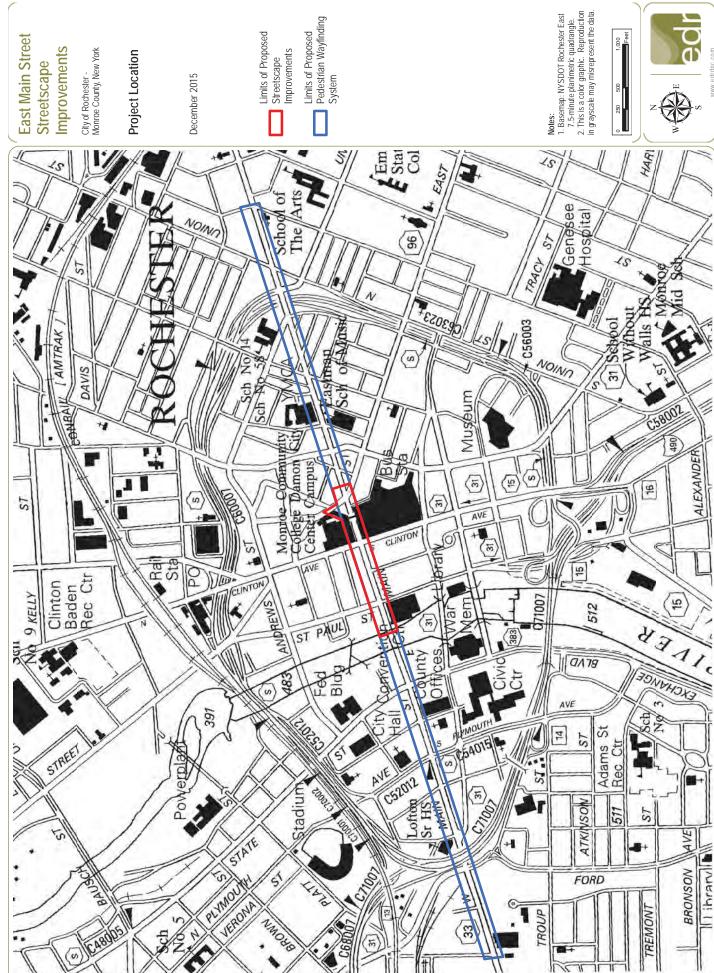

East Main Street Improvements Streetscape

Limits of Proposed Improvements Streetscape

Limits of Proposed


Pedestrian Wayfinding System










Attachment B: Project Plans

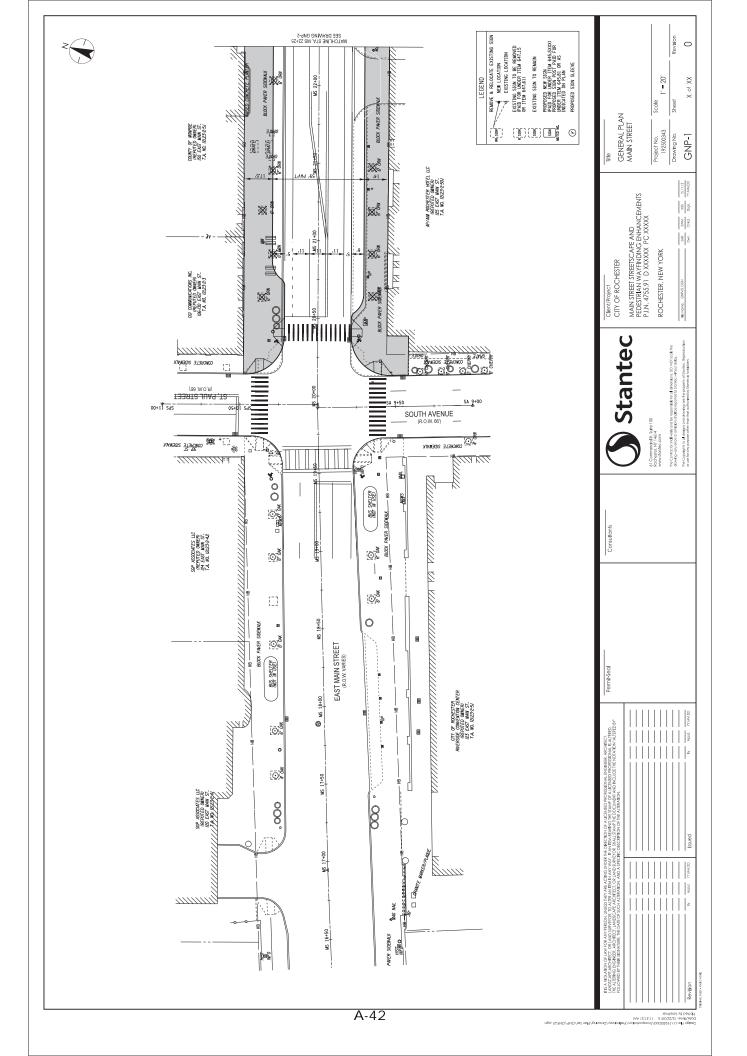

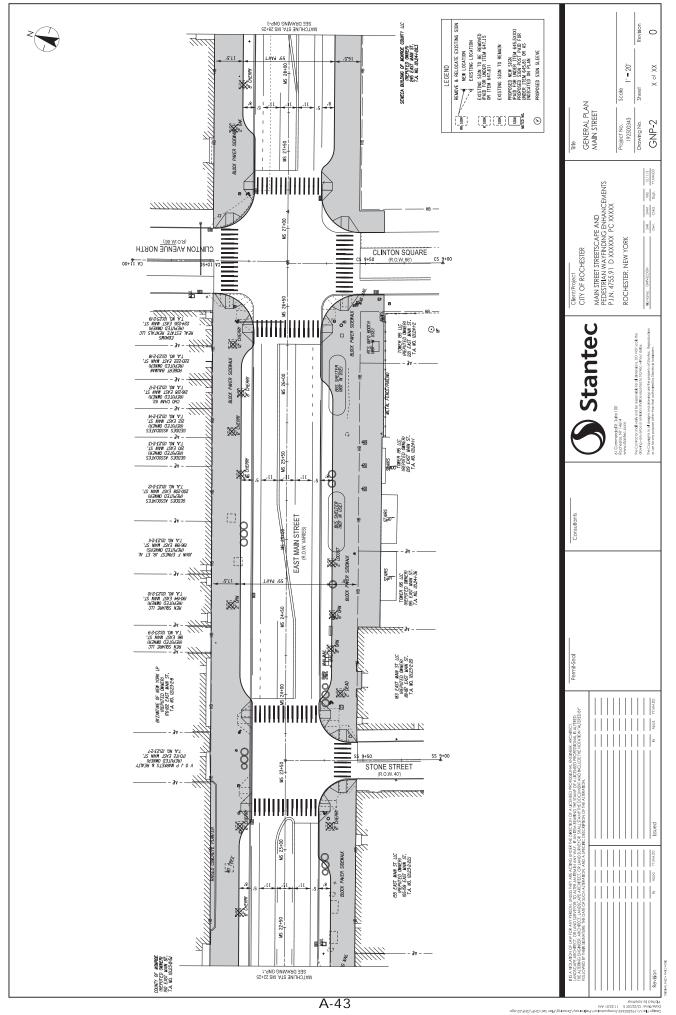

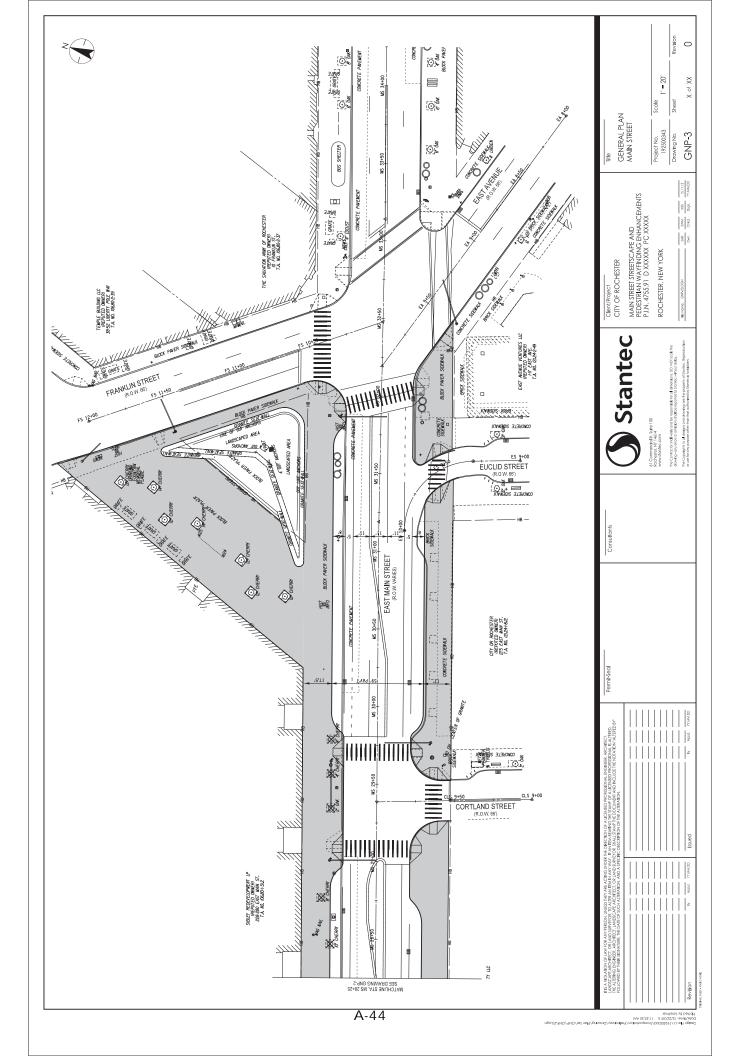

Attachment C: Previously Identified Cultural Resources

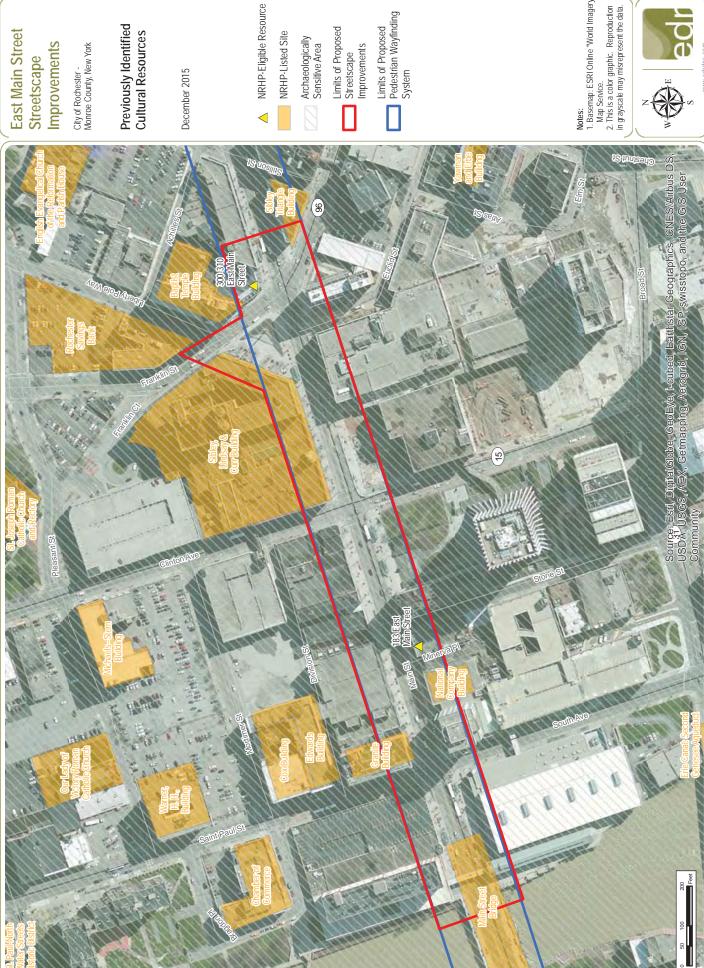

East Main Street Streetscape Improvements

Previously Identified Cultural Resources City of Rochester -Monroe County, New York

December 2015

NRHP-Listed Site

Archaeologically Sensitive Area

Limits of Proposed
Streetscape
Improvements

Limits of Proposed Pedestrian Wayfinding System

Notes:

1. Basemap: ESRI Online "World Imagery"
May Service.

2. This is a color graphic. Reproduction in grayscale may misrepresent the data.



Attachment D: Photographs



Photograph 01:

View along East Main Street from eastern end of proposed streetscape improvements, view to the west-southwest.



Photograph 02:

View toward eastern end of area of proposed streetscape improvements at intersection of East Main Street and Franklin Street, view to the eastnortheast.

East Main Street Streetscape Improvements

City of Rochester, Monroe County

Photographs





Photograph 03:

Sidewalk at intersection of East Main Street and East Avenue, view towards NRHPlisted Sibley Triangle Building (90NR01501), view to the southeast.



Photograph 04:

Intersection of East Main and Franklin Streets, view to the north-northwest.

East Main Street Streetscape Improvements

City of Rochester, Monroe County

Photographs





Photograph 05:

View toward NRHP-listed Baptist Temple building (left, 93NR00460) and NRHPeligible former bank building at 300-310 East Main Street (right, USN05540.07525), view to the northeast.



Photograph 06:

View along Franklin Street toward the NRHP-listed Rochester Savings Bank (90NR01462) at northern end of proposed streetscape improvements, view to the north.

East Main Street Streetscape Improvements

City of Rochester, Monroe County

Photographs





Photograph 07:

NRHP-listed Sibley, Lindsay and Curr Building (00NR01608) and Liberty Pole Plaza, view to the northwest.



Photograph 08:

View of Liberty Pole Plaza west of Franklin Street, view to the east.

East Main Street Streetscape Improvements

City of Rochester, Monroe County


Photographs





Photograph 09:

North side of East Main Street, west of Liberty Pole Plaza. view to the west-southwest.

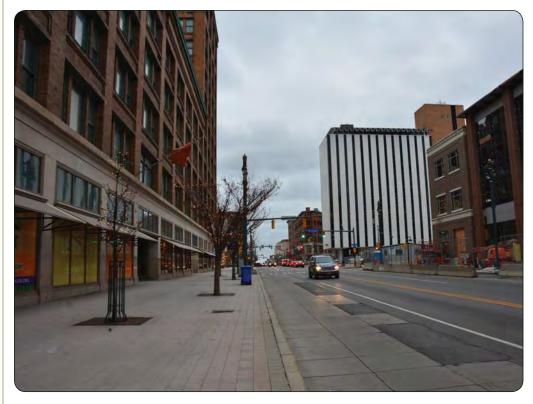

Photograph 10:

Existing sidewalk along north side of East Main Street, view to the east-northeast.

East Main Street Streetscape Improvements

City of Rochester, Monroe County

Photographs





Photograph 11:

Intersection of Clinton Avenue and East Main Street, view to the west-southwest.



Photograph 12:

Existing sidewalk along south side of East Main Street, view to the east-northeast.

East Main Street Streetscape Improvements

City of Rochester, Monroe County

Photographs





Photograph 13:

NRHP-eligible Lincoln Alliance Building (USN 05540.008800) view to the southwest.



Photograph 14:

NRHP-listed National Company building (90NR01515), view to the southwest.

East Main Street Streetscape Improvements

City of Rochester, Monroe County


Photographs





Photograph 15:

Existing sidewalk along south side of East Main Street west of the intersection with South Avenue, view to the west-southwest.

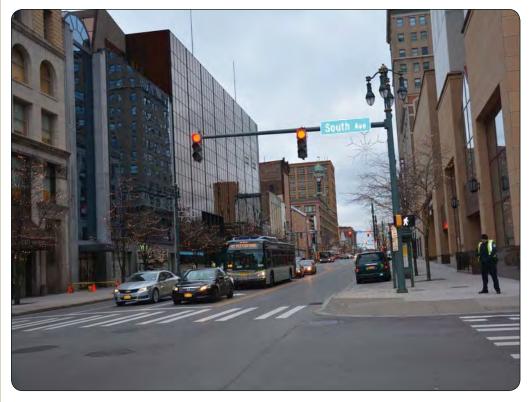

Photograph 16:

Existing sidewalk along south side of East Main Street west of the intersection with South Avenue, view to the east-southeast.

East Main Street Streetscape Improvements

City of Rochester, Monroe County

Photographs





Photograph 17:

NRHP-listed Granite Building (90NR01512) at northeast corner of East Main Street and South Avenue, view to the northeast.



Photograph 18:

Western end of proposed streetscape improvements along south side of East Main Street at NRHP-listed Main Street Bridge (90NR01514), view to the east-northeast.


East Main Street Streetscape Improvements

City of Rochester, Monroe County

Photographs



Attachment E: Photograph Locations Map

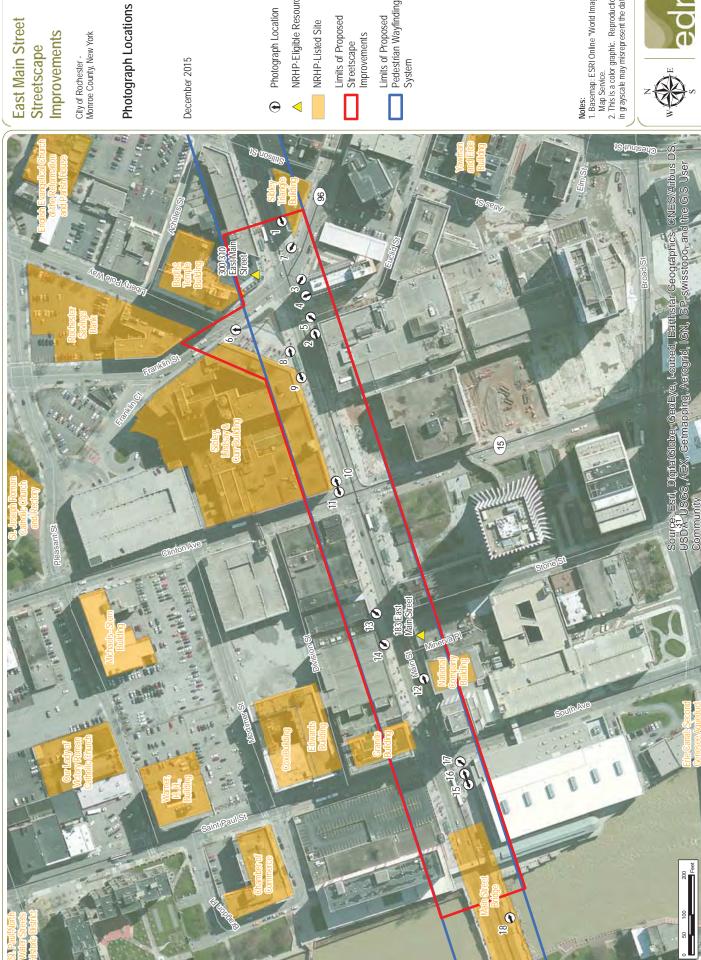

East Main Street Streetscape Improvements

City of Rochester -Monroe County, New York

December 2015

Photograph Location

NRHP-Eligible Resource

NRHP-Listed Site

Limits of Proposed Streetscape Improvements

Limits of Proposed Pedestrian Wayfinding System

Notes:

1. Basemap: ESRI Online "World Imagery"
Map Service.

2. This is a color graphic. Reproduction
in grayscale may misrepresent the data.





FINDING DOCUMENTATION

P.I.N. 4755.91 OPRHP PR Number: 16PR00102 East Main Street Streetscape Improvements Project City of Rochester, Monroe County

1. Project Description

This proposed Local and Federal Funded project primarily proposes to rehabilitate the existing pedestrian and bicycle facilities along East Main Street (in the City of Rochester, Monroe County), from the Main Street Bridge over the Genesee River on the southwest to Liberty Pole Plaza on the northeast. The extended project includes the proposed installation of wayfinding signage along the Main Street Corridor from Canal Street on the southwest to Alexander Street on the northeast. Also included in the project are proposed enhancements to the Liberty Pole Plaza. A map of the proposed project is included as Attachment A.

Proposed work as part of the project includes:

- East Main Street Streetscape Improvements The new streetscape shall be designed to improve the conditions for pedestrians and enhance the aesthetic nature of the corridor. The existing sidewalks, street lights, wayfinding signs and streetscape amenities will be replaced. In addition, the project will evaluate the current roadway travel lanes and potential for adding parking throughout the project base corridor.
- Liberty Pole Plaza Proposed changes within Liberty Pole Plaza, located at the northwest intersection of East Main and Franklin Streets include: the replacement of the existing sidewalk and accent lighting around the Liberty Pole. The Liberty Pole, surrounding seat wall and planter, memorial plaque and drinking fountain, and row of trees immediately adjacent to the Sibley Building will be preserved.
- Pedestrian Wayfinding Existing wayfinding kiosks installed in the 1980s will be replaced by a new system of pedestrian wayfinding signage that will implement the recommendations of the 2012 Center City Pedestrian Circulation and Wayfinding Study.¹

All work proposed as part of the proposed East Main Street Streetscape Improvements will occur within previously disturbed areas within or immediately adjacent to existing pedestrian and vehicular rights-of-way along East Main Street. No changes are proposed to any buildings located along the project route of the East Main Street Streetscape Improvements. Ground disturbance as part of the pedestrian wayfinding portion of the project will be limited to installation of new footings. Proposed project plans for the East Main Street Streetscape Improvements are included as Attachment B.

2. Steps Taken to Identify Historic Properties

The New York State Office of Parks, Recreation and Historic Preservation (NYSOPRHP) Cultural Resources Information System (CRIS) website was reviewed to determine the location of any properties listed or eligible for listing on the National Register of Historic Places (NRHP) adjacent to the proposed project, as well as whether the project is in close proximity to any documented archaeological sites. Findings of this review indicated:

• Seven resources listed on the NRHP are located within or immediately adjacent to the proposed East Main Street Streetscape Improvements.

¹ Bergmann Associates and Cloud Gehshan Associates. 2012. *Center City Pedestrian Circulation and Wayfinding Study, Rochester, New York.* Bergmann Associates, Rochester, NY.

- Two NRHP-eligible resources are located with the project limits of the East Main Street Streetscape Improvements.
- A review of the NYSPOPRHP CRIS website determined that although no archaeological sites have been documented directly along the project route, the proposed East Main Street Streetscape Improvements occur entirely within an archaeologically sensitive area, indicating that the Project site lies within one-mile of one or more previously reported archaeological sites. A review of the CRIS website also determined that one previous cultural resources survey has been conducted within the proposed project area.

According to February 5, 2016 correspondence from the NYSPOPRHP, a Phase I Cultural Resource Survey Report is not required for this project.

3. Evaluation of Project Impact on Identified Historic Properties

According to the CRIS website, seven resources listed on the NRHP are located within or immediately adjacent to the proposed Project (see Attachment C):

- The Sibley Triangle Building (90NR01501) is located at 20 East Avenue at the southeast end of the
 project area for the East Main Street Streetscape Improvements. It is a five-story triangular flatiron
 building constructed in 1897 of brick walls with Indiana limestone and marble trim, for prominent
 realtor, banker and philanthropist Hiram W. Sibley.
- The Baptist Temple Building (93NR00460) is located at 14 Franklin Avenue at the northeast end of the project area for the East Main Street Streetscape Improvements. It was constructed in 1924 as a fourteen-story "skyscraper church" for the Second Baptist Church, and currently houses residential and commercial tenants.
- The Rochester Savings Bank (90NR01462) is located at 40 Franklin Avenue at the northeast end of the project area for the East Main Street Streetscape Improvements. It was constructed in 1927 of Minnesota Kato stone and designed by famed New York City architects McKim, Mead and White. The Rochester Savings Bank is also a designated City of Rochester historic landmark.
- The Sibley, Lindsay & Curr Building (00NR01608) is located at 228 East Main Street between Franklin Street and Clinton Avenue. The building was the first and largest department store in Rochester, constructed in stages between 1904-1924 in the Chicago commercial style, and occupying an entire city block.
- The National Company Building (90NR01515) is located at 155 East Main Street on the south side
 of the block between Clinton and South Avenues. The building was designed by prominent local
 architect J. Foster Warner, constructed in 1924 and includes a mix of Beaux Arts and Neoclassical
 details.
- The Granite Building (90NR01512) is located at 124-130 East Main Street at the northeast corner of South Avenue. The 12-story building was constructed in 1893 as the first skeletal steel skyscraper in the City of Rochester, and includes a variety of ornate details on its Second Renaissance-style façade as well as four-story granite columns supporting recessed arches. The Granite Building was included in a thematic group of six architecturally and historically significant department store buildings located within the Inner Loop of Rochester that also includes the National Building and Sibley, Lindsay & Curr Building.
- The Main Street Bridge (90NR01514) is located over the Genesee River at the west end of the project area for the East Main Street Streetscape Improvements. The Main Street Bridge was constructed in 1857 and is the oldest of three stone arch bridges that traverse the Genesee River within the Inner Loop area of the city.

According to the CRIS website, two NRHP-eligible resources are located with the project limits of the East Main Street Streetscape Improvements:

- The building at 300-310 Main Street (USN 05540.007525) is a three-story Colonial Revival-style building, constructed in the second quarter of the twentieth century. The south and west facades are symmetrical, with five bays on each side meeting at a corner entry topped with a vented tower. Exterior walls are brick, and the roof is clad in slate and punctuated by five dormers on the south and west facades. The building appears to be in excellent condition and appears to meet NRHP-eliqibility criteria.
- The Lincoln Alliance Building at 183 East Main Street (USN 05540.00880) is a fourteen-story office building constructed in the first quarter of the twentieth century. Exterior walls include a mix of limestone and brick with marble pilasters dividing three bays of tall, steel-framed windows topped by a dentillated cornice located above the third story. Despite some alteration to its windows and other historic materials the building appears to be in excellent condition and appears to meet NRHP-eligibility criteria.

Photographs of all NRHP-listed and NRHP-eligible resources are included as Attachment D.

The proposed project is not anticipated to adversely affect any historic resources listed on or eligible for the NRHP. The proposed East Main Street Streetscape Improvements will only improve the appearance, condition, and public use and appreciation of the built environment along East Main Street, and will not compromise the integrity of the NRHP-listed or NRHP-eligible resources located along the project route.

A review of the NYSPOPRHP CRIS website determined that although no archaeological sites have been documented directly along the project route, the proposed East Main Street Streetscape Improvements occur entirely within an archaeologically sensitive area, indicating that the Project site lies within one-mile of one or more previously reported archaeological sites. A review of the CRIS website also determined that one previous cultural resources survey has been conducted within the proposed project area:

A Phase 1A Cultural Resource Reconnaissance Survey was conducted for the Proposed Midtown Development in 2008² to determine the archaeological sensitivity of an approximately 8.8-acre city block bound by East Main Street, South Clinton Avenue, East Broad Street, Chestnut Street, Elm Street, Atlas Street and Euclid Street and comprised of several interconnected buildings, prior to its demolition. Historic map review indicated that the area of potential effect (APE) for the survey area had experienced significant soil disturbance associated with the construction and subsequent demolition of residential and commercial buildings since the mid-nineteenth century. No archaeological resources were identified within the limits of the survey area as part of the evaluation. The Phase 1A noted that the archaeological sensitivity of the survey area was low due to the destruction of soils associated with the construction of the buildings then located on the site. No further cultural resources surveys were recommended

The proposed project occurs primarily within previously disturbed areas comprised of paved areas in an urban context that has been developed since the mid-to-late nineteenth century. No intact/original soils are present within the project area, and therefore there is little to no likelihood that prehistoric historic or historic artifacts would be impacted by construction of the project. The project route has experienced significant previous disturbance and therefore there is little to no likelihood that prehistoric or historic archaeological artifacts or sites would be impacted by construction of the project.

² Rochester Museum & Science Center. 2008. *Phase 1A Cultural Resource Reconnaissance Survey for the Proposed Midtown Development Bounded by East Main Street, South Clinton Avenue, East Broad Street, Chestnut Street, Elm Street, Atlas Street, and Euclid Street.* Rochester Museum & Science Center Regional Heritage Preservation Program, Rochester, NY.

4. Basis for Recommended Project Filing

The project will not impact any Nation Register listed or eligible property.

The criteria of effect has been applied in accordance 800.5(b) of the National Historic Preservation Act and we find that this undertaking will have *No Adverse Effect* on properties eligible for or listed on the National Register of Historic Places.

5. Public Involvement

A public information meeting is anticipated to be held in April 2016 as part of the preliminary design process. Neighborhood and business groups will also be coordinated with throughout the design process. Additional public information meetings will be held during final design and prior to the start of construction.

6. Attachments

Attachment A. Project Location Map


Attachment B. Project Plans

Attachment C. Previously Identified Cultural Resources

Attachment D. Photographs

Attachment E. Photograph Locations

Attachment A: Project Location Map

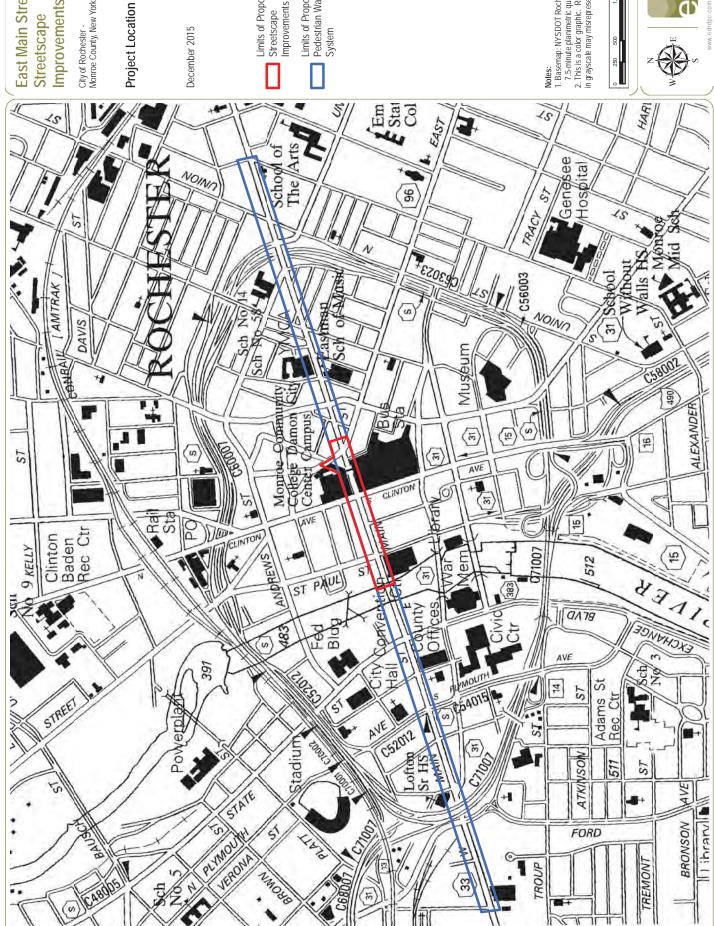

East Main Street Improvements Streetscape

City of Rochester -Monroe County, New York

Limits of Proposed Improvements Streetscape

Limits of Proposed

Pedestrian Wayfinding System


Notes:
1. Basemap: NVSDOT Rochester East
7.5-minute planimetric quadrangle.
2. This is a color graphic. Reproduction in grayscale may misrepresent the data.










Attachment B: Project Plans

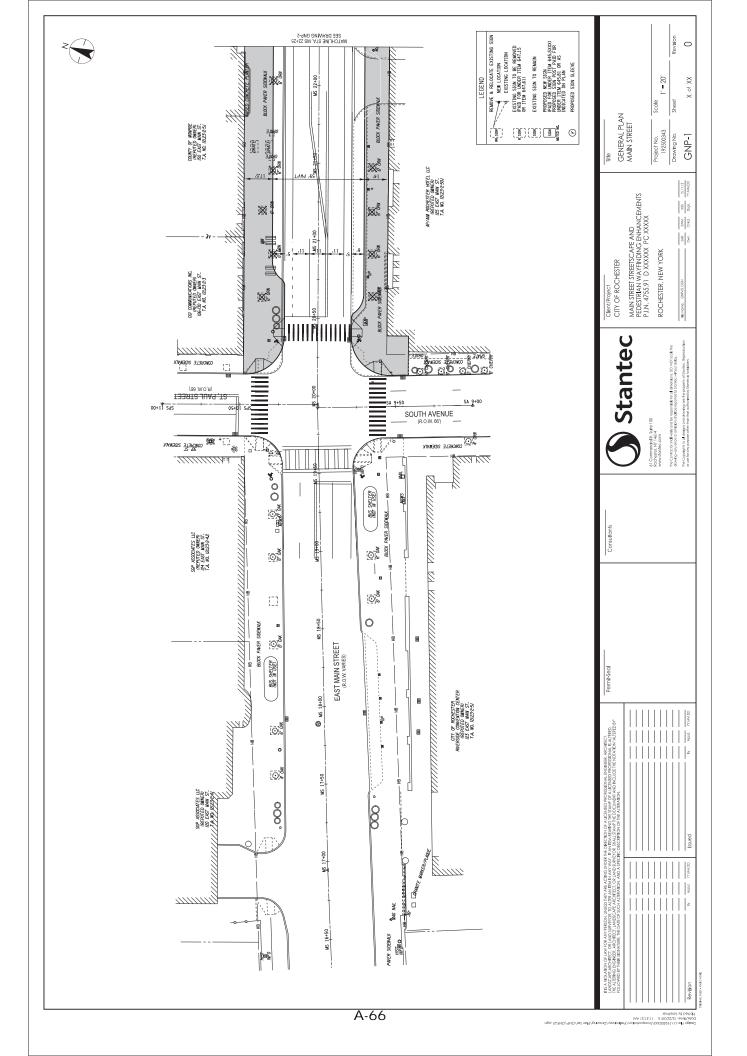

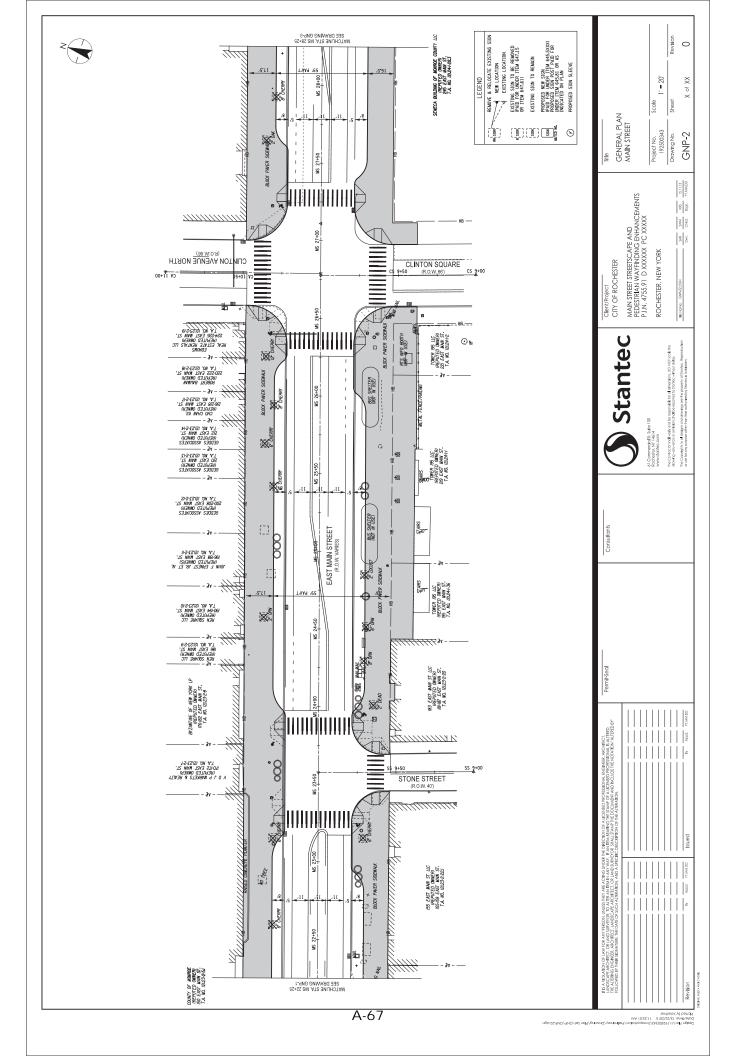

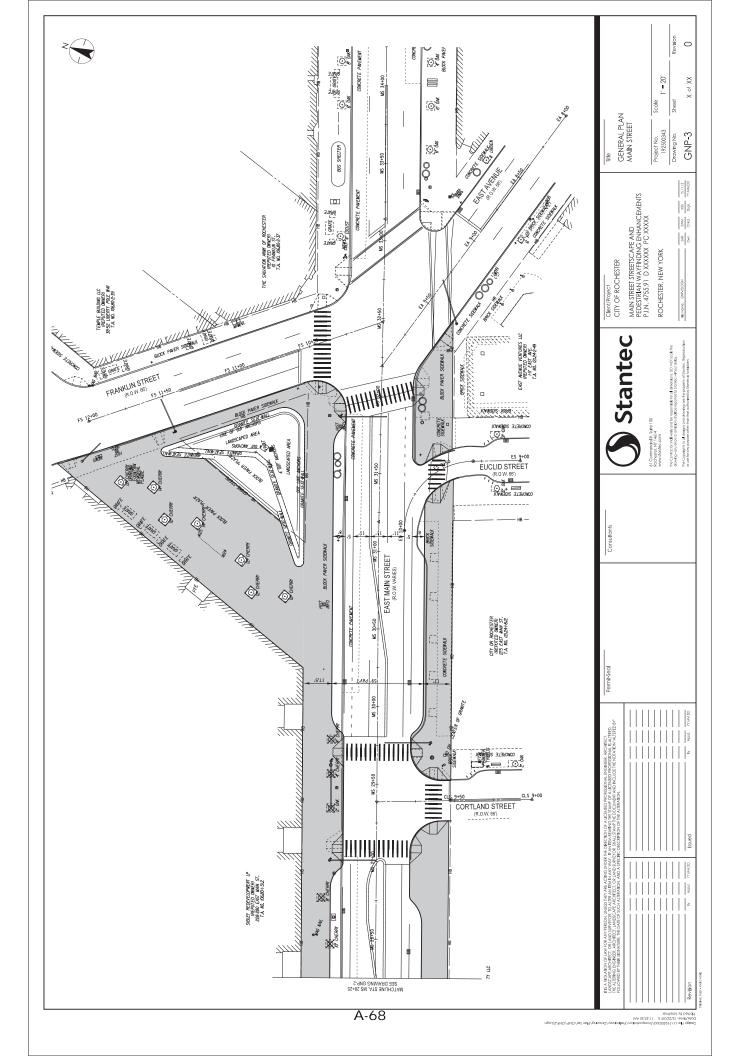

Attachment C: Previously Identified Cultural Resources

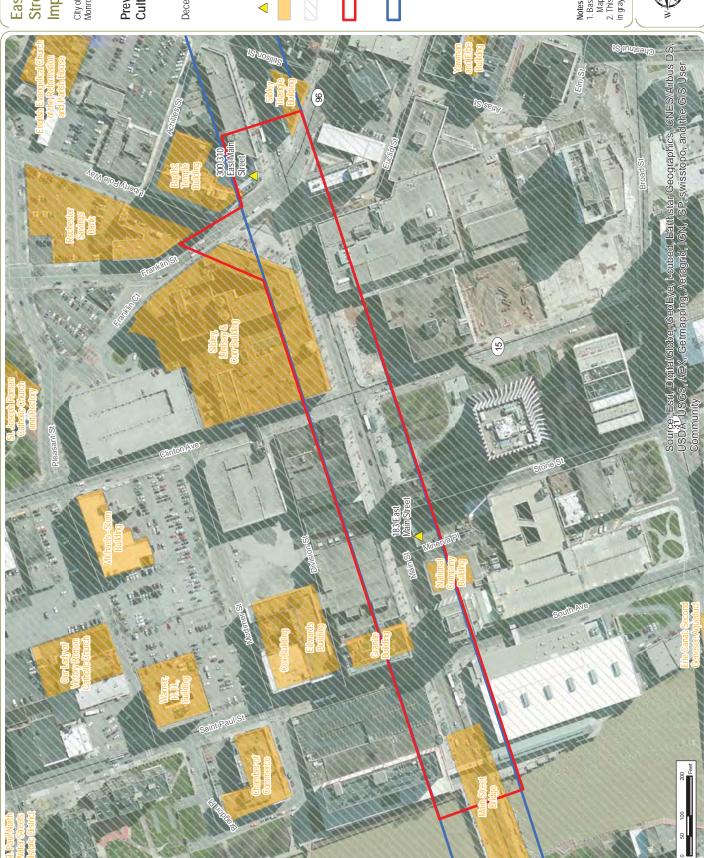

East Main Street Streetscape Improvements

Previously Identified Cultural Resources City of Rochester -Monroe County, New York

December 2015

△ NRHP-Eligible Resource

NRHP-Listed Site

Archaeologically Sensitive Area

Limits of Proposed
Streetscape
Improvements

Limits of Proposed Pedestrian Wayfinding System

Notes:

1. Basemap: ESRI Online "World Imagery"
May Service.

2. This is a color graphic. Reproduction in grayscale may misrepresent the data.



Attachment D: Photographs



Photograph 01:

View along East Main Street from eastern end of proposed streetscape improvements, view to the west-southwest.



Photograph 02:

View toward eastern end of area of proposed streetscape improvements at intersection of East Main Street and Franklin Street, view to the eastnortheast.

East Main Street Streetscape Improvements

City of Rochester, Monroe County

Photographs





Photograph 03:

Sidewalk at intersection of East Main Street and East Avenue, view towards NRHPlisted Sibley Triangle Building (90NR01501), view to the southeast.



Photograph 04:

Intersection of East Main and Franklin Streets, view to the north-northwest.

East Main Street Streetscape Improvements

City of Rochester, Monroe County


Photographs





Photograph 05:

View toward NRHP-listed Baptist Temple building (left, 93NR00460) and NRHPeligible former bank building at 300-310 East Main Street (right, USN05540.07525), view to the northeast.

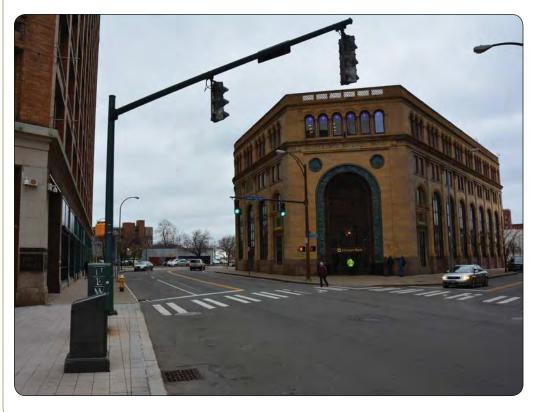

Photograph 06:

View along Franklin Street toward the NRHP-listed Rochester Savings Bank (90NR01462) at northern end of proposed streetscape improvements, view to the north.

East Main Street Streetscape Improvements

City of Rochester, Monroe County

Photographs





Photograph 07:

NRHP-listed Sibley, Lindsay and Curr Building (00NR01608) and Liberty Pole Plaza, view to the northwest.



Photograph 08:

View of Liberty Pole Plaza west of Franklin Street, view to the east.

East Main Street Streetscape Improvements

City of Rochester, Monroe County


Photographs





Photograph 09:

North side of East Main Street, west of Liberty Pole Plaza. view to the west-southwest.

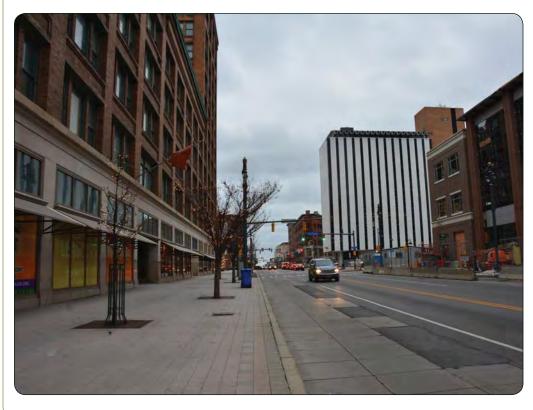

Photograph 10:

Existing sidewalk along north side of East Main Street, view to the east-northeast.

East Main Street Streetscape Improvements

City of Rochester, Monroe County

Photographs





Photograph 11:

Intersection of Clinton Avenue and East Main Street, view to the west-southwest.



Photograph 12:

Existing sidewalk along south side of East Main Street, view to the east-northeast.

East Main Street Streetscape Improvements

City of Rochester, Monroe County

Photographs





Photograph 13:

NRHP-eligible Lincoln Alliance Building (USN 05540.008800) view to the southwest.



Photograph 14:

NRHP-listed National Company building (90NR01515), view to the southwest.

East Main Street Streetscape Improvements

City of Rochester, Monroe County


Photographs





Photograph 15:

Existing sidewalk along south side of East Main Street west of the intersection with South Avenue, view to the west-southwest.

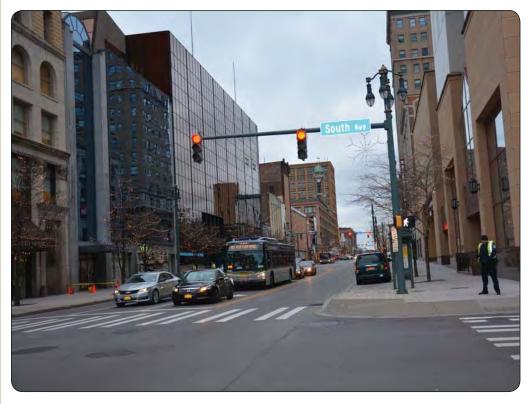

Photograph 16:

Existing sidewalk along south side of East Main Street west of the intersection with South Avenue, view to the east-southeast.

East Main Street Streetscape Improvements

City of Rochester, Monroe County

Photographs





Photograph 17:

NRHP-listed Granite Building (90NR01512) at northeast corner of East Main Street and South Avenue, view to the northeast.



Photograph 18:

Western end of proposed streetscape improvements along south side of East Main Street at NRHP-listed Main Street Bridge (90NR01514), view to the east-northeast.


East Main Street Streetscape Improvements

City of Rochester, Monroe County

Photographs



Attachment E: Photograph Locations Map

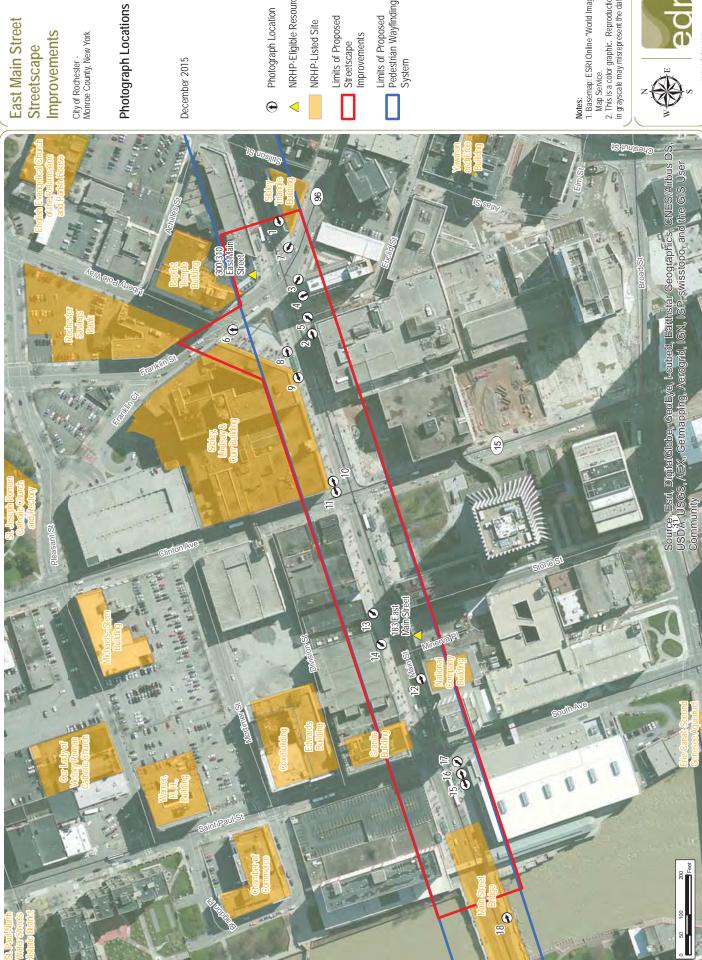

East Main Street Streetscape Improvements

City of Rochester -Monroe County, New York

Photograph Location

NRHP-Eligible Resource

NRHP-Listed Site

Limits of Proposed Streetscape Improvements

Limits of Proposed Pedestrian Wayfinding System

Notes:

1. Basemap: ESRI Online "World Imagery"
Map Service.

2. This is a color graphic. Reproduction
in grayscale may misrepresent the data.





ESA Programmatic "No Effect" Determination Project Eligibility Checklist

PIN:	4/55	5.91	Date	Completed:	January	2016
_						

Completed by: EDR

If all of the criteria listed below are met (marked YES), the project is **eligible** for coverage under the Programmatic "No Effect" Determination. If any criterion is not met (marked NO), the project is **not eligible** and the standard review procedures for endangered and threatened species apply (see TEM 4.4.9.3). The word "bat" below refers to both Indiana bat and northern long-eared bat.

4.4.9.3). The word "bat" below refers to both Indiana bat and northern long-eared bat.
 The proposed activity is a NYSDOT or locally administered project using Federal-aid funding and FHWA is the NEPA Lead Agency.
✓ YES □ NO
2. The proposed activity is located within the operational right-of-way and existing facilities.
✓ YES □ NO
3. The proposed activity is included on the list of eligible highway/bridge work types (see next page).
✓ YES □ NO
4. The proposed activity does not include the repair, rehabilitation, replacement, or construction of culverts and open drainage systems, or bridge work within rivers, streams, or wetlands. VES NO
5. The proposed activity does not involve removal of suitable summer bat habitat (see Attachment 2: Suitable Bat Habitat Determination Protocol). NOTE: Checking "YES" requires the submittal of the Suitable Habitat Assessment Form to the FHWA Area Engineer and FHWA's Environmental Specialist. YES NO
6. The proposed activity does not occur within 0.5 miles of a known bat hibernaculum or 1.5 miles of a known summer roost location or forage habitat (Use IPaC- Information for Planning and Conservationand NYNHP- New York Natural Heritage Database Program- for locations).
✓ YES □ NO
7. If the proposed project involves bridge work: The bridge work (maintenance, alteration, construction, demolition) will occur from October 1 to March 31, and the project does not involve any other type of work not included in the eligible highway/bridge types (see next page).
☐ YES N/A
8. If the proposed project involves bridge work: The bridge work (maintenance, alteration, construction, demolition) will occur from April 1 to September 30 and the project does not involve any other type of work not included in the eligible highway/bridge types (see next page). NOTE: This is a conditional "No Effect". The project is required to have a Bridge/Bat Survey (See Bridge/Bat Survey Protocol) completed within 7 days of anticipated work that concludes that there are no signs of bats for this "No Effect" to be valid. The Bridge/Bat Survey Form must be submitted to the FHWA Environmental Specialist upon completion. If there is a failure to conduct the Bridge/Bat Survey, this "No Effect" is invalidated. If the Bridge/Bat Survey shows signs of bats, this "No Effect" is invalidated and clearance is required from the USFWS before work can begin.
VFS ▼ N/A

Highway/Bridge Work Types

- 1. Joint and Crack Sealing
- 2. Pavement Marking
- 3. Impact Attenuator Repair or Replacement
- 4. Repair and Replace Loop Detectors
- 5. On-call Guide Rail Repair
- 6. Rigid Pavement Repairs (spall repair, grinding, etc.)
- 7. Pavement Grooving
- 8. Microsurfacing and Chip Sealing
- 9. Shoulder Rumble Strip Installation
- 10. Delineator and/or Reference Marker Placement or Replacement
- 11. Graffiti Removal and/or Prevention
- 12. Shoulder Rehabilitation and/or Repair
- 13. Traffic Management Systems Maintenance (communications cable, hardware for ITS, RWIS, etc.)
- 14. Highway Lighting Upgrading (excluding luminaire replacement and installation of high mast lighting)
- 15. Bicycle Path and Walkway Rehabilitation (e.g. ADA curb ramps)
- 16. Install, Replace and/or Repair Permanent Traffic Count Detectors
- 17. Install, Replace and/or Repair Weigh-in-Motion Detectors
- 18. Recharge Basin Reconditioning
- 19. Underdrain Installation
- 20. Guide Rail and/or Median Barrier Upgrading (including placement of new guide railing or median barrier)
- 21. Upgrading Sign(s) and/or Traffic Signal(s)
- 22. Install, Replace and/or Repair Right-Of-Way, Pedestrian and Permanent Snow Fencing
- 23. Park and Ride Lot Rehabilitation
- 24. 1R Projects that do not involve drainage work or work off of the paved surface/shoulder
- 25. 2R Projects that do not involve drainage work or work off of the paved surface/shoulder
- 26. 3R Projects (freeway and non-freeway) that do not involve drainage work, bridge work, or work off of the paved surface/shoulder
- 27. Highway-Rail Grade Crossing: installation of new and/or replacement of existing automatic warning devices
- 28. Highway-Rail Grade Crossing: installation of new and/or replacement of existing signage
- 29. Highway-Rail Grade Crossing: interconnection of grade crossing warning systems with vehicular traffic signal system
- 30. Highway-Rail Grade Crossing: surface replacement or upgrade
- 31. Bridge Work: Maintenance, alteration, and demolition of bridges/structures from October 1 to March 31 that does not include alteration of permanent street lighting and does not alter bat roost potential, or involve any work within rivers, streams, or wetlands, OR the same type of work between April 1 and September 30 that has negative Bridge/Bat Survey results.
- 32. Maintenance and Protection of Traffic (M&PT) activities within the operational right-of-way.

Suitable Habitat Assessment Form (Trees)

Project Name: <u>Rochester Main Street Stre</u>	etscape	PIN:	4755.91
Acres Proposed to be Cut: <u>28 trees</u> Lat/Lo	ng: <u>43° 9′ 25.759″; -77° 3</u>	36' 22.9998	" (Main St. at Clinton Ave)
Project Description: <u>This base project project project project project promained</u>	-		
proposes wayfinding signage along the Ma			
included in the project are enhancements t	o the Liberty Pole Plaza.		
Results of Phase 1: Mapped Occurrences:	IPaC Species List		NYNHP Species List
	Northern Long-eared B	at <u>Pe</u>	regrine Falcon
Results of Phase 2: Field-based Suitable Bat	Habitat Assessment:		
Does the Cutting Area contain forested	d/wooded habitat that is	made up o	f trees greater than 3"
dbh, that also exhibit signs of exfoliation			_
with larger trees? NO			·
 Does the Cutting Area have individual 	trees that have exfoliatir	ng bark, cra	cks, crevices, and/or
cavities, and are closer than 1000' fror		_	
 Does the Cutting Area contain adjacen 		•	
agricultural fields, old fields, and pastu	•	_	
aggregates of trees) that contain live t		_	
exfoliating bark, cracks, crevices, and/		•	
If the answer is yes to any of the above que	stions, the determinatio	n is that "Sı	uitable Bat Habitat" exists
within the Cutting Area.			
<u>Determination:</u> Suitable Ba	t Habitat	\times	No Suitable Bat Habitat
			
Characterization/Description of the Habitat	: Project area consist	t of urban s	treet trees only. All trees
are located along a main urban corridor	along a fully developed	roadway.	Area is characterized by
buildings, roadways, and sidewalks.			
Comments (include specific bat species, if a	ipplicable, such as no In-	diana bats i	f project elevation is over
900 ft NGVD, or roost trees for northern	ong-eared bat specifica	lly were no	ted by NYNHP): Project
area consists of urban street trees (trees fo	und in highly-developed	urban area) in downtown Rochester,
NY. No suitable habitat for bat species was			
Name (individual completing the field asses	sment): <u>Christy Con</u>	ley, Caitlin	Graff (EDR)
Can By happ	Data: I		
Signature:	Date: <u>Jan</u>	uary 2016	

15076 Rochester Main Street

IPaC Trust Resource Report

Generated December 09, 2015 10:09 AM MST

This report is for informational purposes only and should not be used for planning or analyzing project-level impacts. For projects that require FWS review, please return to this project on the IPaC website and request an official species list from the Regulatory Documents page.



US Fish & Wildlife Service

IPaC Trust Resource Report



Project Description

NAME

15076 Rochester Main Street

PROJECT CODE

6S7RJ-KAB2V-FO7OI-IRLAL-LRVON4

LOCATION

Monroe County, New York

DESCRIPTION

No description provided



U.S. Fish & Wildlife Contact Information

Species in this report are managed by:

New York Ecological Services Field Office 3817 Luker Road Cortland, NY 13045-9349 (607) 753-9334

Endangered Species

Proposed, candidate, threatened, and endangered species that are managed by the <u>Endangered Species Program</u> and should be considered as part of an effect analysis for this project.

This unofficial species list is for informational purposes only and does not fulfill the requirements under <u>Section 7</u> of the Endangered Species Act, which states that Federal agencies are required to "request of the Secretary of Interior information whether any species which is listed or proposed to be listed may be present in the area of a proposed action." This requirement applies to projects which are conducted, permitted or licensed by any Federal agency.

A letter from the local office and a species list which fulfills this requirement can be obtained by returning to this project on the IPaC website and requesting an official species list on the Regulatory Documents page.

Mammals

Northern Long-eared Bat Myotis septentrionalis

Threatened

CRITICAL HABITAT

No critical habitat has been designated for this species.

https://ecos.fws.gov/speciesProfile/profile/speciesProfile.action?spcode=A0JE

Critical Habitats

Potential effects to critical habitat(s) within the project area must be analyzed along with the endangered species themselves.

There is no critical habitat within this project area

Migratory Birds

Birds are protected by the Migratory Bird Treaty Act and the Bald and Golden Eagle Protection Act.

Any activity which results in the take of migratory birds or eagles is prohibited unless authorized by the U.S. Fish and Wildlife Service (1). There are no provisions for allowing the take of migratory birds that are unintentionally killed or injured.

You are responsible for complying with the appropriate regulations for the protection of birds as part of this project. This involves analyzing potential impacts and implementing appropriate conservation measures for all project activities.

American Bittern Botaurus lentiginosus

Bird of conservation concern

Season: Breeding

https://ecos.fws.gov/speciesProfile/profile/speciesProfile.action?spcode=B0F3

Bald Eagle Haliaeetus leucocephalus

Bird of conservation concern

Year-round

https://ecos.fws.gov/speciesProfile/profile/speciesProfile.action?spcode=B008

Black Tern Chlidonias niger

Bird of conservation concern

Season: Breeding

https://ecos.fws.gov/speciesProfile/profile/speciesProfile.action?spcode=B09F

Black-billed Cuckoo Coccyzus erythropthalmus

Bird of conservation concern

Season: Breeding

https://ecos.fws.gov/speciesProfile/profile/speciesProfile.action?spcode=B0HI

Black-crowned Night-heron Nycticorax nycticorax

Bird of conservation concern

Season: Breeding

https://ecos.fws.gov/speciesProfile/profile/speciesProfile.action?spcode=B0EU

Blue-winged Warbler Vermivora pinus

Bird of conservation concern

Season: Breeding

Canada Warbler Wilsonia canadensis

Bird of conservation concern

Season: Breeding

Cerulean Warbler Dendroica cerulea

Bird of conservation concern

Season: Breeding

https://ecos.fws.gov/speciesProfile/profile/speciesProfile.action?spcode=B09I

Common Tern Sterna hirundo

Bird of conservation concern

Season: Breeding

https://ecos.fws.gov/speciesProfile/profile/speciesProfile.action?spcode=B09G

Golden-winged Warbler Vermivora chrysoptera Bird of conservation concern

Season: Breeding

https://ecos.fws.gov/speciesProfile/profile/speciesProfile.action?spcode=B0G4

Least Bittern Ixobrychus exilis Bird of conservation concern

Season: Breeding

Olive-sided Flycatcher Contopus cooperi

Season: Breeding

https://ecos.fws.gov/speciesProfile/profile/speciesProfile.action?spcode=B0AN

Peregrine Falcon Falco peregrinus

Season: Breeding

https://ecos.fws.gov/speciesProfile/profile/speciesProfile.action?spcode=B0FU

Pied-billed Grebe Podilymbus podiceps

Season: Breeding

Red-headed Woodpecker Melanerpes erythrocephalus

Season: Breeding

Short-eared Owl Asio flammeus

Season: Wintering

https://ecos.fws.gov/speciesProfile/profile/speciesProfile.action?spcode=B0HD

Upland Sandpiper Bartramia longicauda

Season: Breeding

https://ecos.fws.gov/speciesProfile/profile/speciesProfile.action?spcode=B0HC

Willow Flycatcher Empidonax traillii

Season: Breeding

https://ecos.fws.gov/speciesProfile/profile/speciesProfile.action?spcode=B0F6

Wood Thrush Hylocichla mustelina

Season: Breeding

Bird of conservation concern

A-90
IPaC Information for Planning and Conservation
Version 2.2.8

Refuges

Any activity proposed on <u>National Wildlife Refuge</u> lands must undergo a 'Compatibility Determination' conducted by the Refuge. If your project overlaps or otherwise impacts a Refuge, please contact that Refuge to discuss the authorization process.

There are no refuges within this project area

Wetlands

Impacts to <u>NWI wetlands</u> and other aquatic habitats from your project may be subject to regulation under Section 404 of the Clean Water Act, or other State/Federal Statutes.

Project proponents should discuss the relationship of these requirements to their project with the Regulatory Program of the appropriate <u>U.S. Army Corps of Engineers District</u>.

DATA LIMITATIONS

The Service's objective of mapping wetlands and deepwater habitats is to produce reconnaissance level information on the location, type and size of these resources. The maps are prepared from the analysis of high altitude imagery. Wetlands are identified based on vegetation, visible hydrology and geography. A margin of error is inherent in the use of imagery; thus, detailed on-the-ground inspection of any particular site may result in revision of the wetland boundaries or classification established through image analysis.

The accuracy of image interpretation depends on the quality of the imagery, the experience of the image analysts, the amount and quality of the collateral data and the amount of ground truth verification work conducted. Metadata should be consulted to determine the date of the source imagery used and any mapping problems.

Wetlands or other mapped features may have changed since the date of the imagery or field work. There may be occasional differences in polygon boundaries or classifications between the information depicted on the map and the actual conditions on site.

DATA EXCLUSIONS

Certain wetland habitats are excluded from the National mapping program because of the limitations of aerial imagery as the primary data source used to detect wetlands. These habitats include seagrasses or submerged aquatic vegetation that are found in the intertidal and subtidal zones of estuaries and nearshore coastal waters. Some deepwater reef communities (coral or tuberficid worm reefs) have also been excluded from the inventory. These habitats, because of their depth, go undetected by aerial imagery.

DATA PRECAUTIONS

Federal, state, and local regulatory agencies with jurisdiction over wetlands may define and describe wetlands in a different manner than that used in this inventory. There is no attempt, in either the design or products of this inventory, to define the limits of proprietary jurisdiction of any Federal, state, or local government or to establish the geographical scope of the regulatory programs of government agencies. Persons intending to engage in activities involving modifications within or adjacent to wetland areas should seek the advice of appropriate federal, state, or local agencies concerning specified agency regulatory programs and proprietary jurisdictions that may affect such activities.

Wetland data is unavailable at this time.

NEW YORK STATE DEPARTMENT OF ENVIRONMENTAL CONSERVATION

Division of Fish, Wildlife and Marine Resources New York Natural Heritage Program

625 Broadway, 5th Floor, Albany, New York 12233-4757

Phone: (518) 402-8935 • Fax: (518) 402-8925 Website: www.dec.ny.gov



January 08, 2016

Caitlin Graff EDR 217 Montgomery Street, Suite 1000 Syracuse, NY 13202

Re: Rochester Main Street Streetscape Improvement Project (EDR Project No. 15076)

Town/City: City Of Rochester. County: Monroe.

Dear Caitlin Graff:

In response to your recent request, we have reviewed the New York Natural Heritage Program database with respect to the above project.

Enclosed is a report of rare or state-listed animals and plants, and significant natural communities that our database indicates occur, or may occur, on your site or in the immediate vicinity of your site.

For most sites, comprehensive field surveys have not been conducted; the enclosed report only includes records from our database. We cannot provide a definitive statement as to the presence or absence of all rare or state-listed species or significant natural communities. Depending on the nature of the project and the conditions at the project site, further information from on-site surveys or other sources may be required to fully assess impacts on biological resources.

Our database is continually growing as records are added and updated. If this proposed project is still under development one year from now, we recommend that you contact us again so that we may update this response with the most current information.

The presence of the plants and animals identified in the enclosed report may result in this project requiring additional review or permit conditions. For further guidance, and for information regarding other permits that may be required under state law for regulated areas or activities (e.g., regulated wetlands), please contact the appropriate NYS DEC Regional Office, Division of Environmental Permits, as listed at www.dec.ny.gov/about/39381.html.

Sincerely,

Andrea Chaloux

Environmental Review Specialist

New York Natural Heritage Program

1450



The following state-listed animals have been documented in the vicinity of your project site.

The following list includes animals that are listed by NYS as Endangered, Threatened, or Special Concern; and/or that are federally listed or are candidates for federal listing.

For information about any permit considerations for your project, contact the Permits staff at the NYSDEC Region 8 Office. For information about potential impacts of your project on these species, and how to avoid, minimize, or mitigate any impacts, contact the Wildlife Manager.

A listing of Regional Offices is at http://www.dec.ny.gov/about/558.html.

The following species have been documented near the project site, within 0.5 mile. Potential onsite and offsite impacts from the project may need to be addressed.

COMMON NAME SCIENTIFIC NAME NY STATE LISTING FEDERAL LISTING

Birds

Peregrine FalconFalco peregrinusEndangered

Breeding

This report only includes records from the NY Natural Heritage database. For most sites, comprehensive field surveys have not been conducted, and we cannot provide a definitive statement as to the presence or absence of all rare or state-listed species. Depending on the nature of the project and the conditions at the project site, further information from on-site surveys or other sources may be required to fully assess impacts on biological resources.

If any rare plants or animals are documented during site visits, we request that information on the observations be provided to the New York Natural Heritage Program so that we may update our database.

Information about many of the listed animals in New York, including habitat, biology, identification, conservation, and management, are available online in Natural Heritage's Conservation Guides at www.guides.nynhp.org, and from NYSDEC at www.dec.ny.gov/animals/7494.html.

1/8/2016 Page 1 of 1

Appendix C

Traffic Information

- Resurfacing Safety Assessment Form
- Capital Projects Complete Streets Checklist
- Accident Analysis Summary
- Level of Service Summary

This page intentionally left blank

Resurfacing ADA and Safety Assessment Form (Page 1 of 2)

,			ilig ADA aliu S	alety Assessine	ent Form (Page 1 of	(Z)		
PIN	=	4755.91		Date =	Date = February 24, 2016			
Safe	ety Assessment	Tra	sign = ffic = intenance =	Kayle Stettner, S	vices			
AD ⁻	Γ=	10200		Posted Speed =	30 MPH			
✓	Element			Guidance		Comments		
The I	Following Elen	nents Apply to	o all Single and Mult	ticourse Resurfacing F	Projects (1R, 2R, and 3R):			
*	Signing	the National fading or gra Immediately signs.	MUTCD and NYS So affiti), location, post ty notify the Resident E		ns for condition (obvious , appropriateness (need). regulatory or warning	Traffic signs appear to be in conformance with MUTCD standards. A complete review of the corridor will be conducted during final design.		
•	Pavement Markings	adequacy of specification high-speed 13-021 to re	f existing passing zon ns must be followed. highways to 11' when	e a 4' minimum shoulder lane widths on low-spe	. Current El's and be 9' & 10' lane widths on er can be retained. See El	Pavement markings appear to be in conformance with MUTCD standards. A complete review of the corridor will be conducted during final design.		
✓	Delineation	Install per th	ne National MUTCD a	nd NYS Supplement.		None Present or Required		
✓	ADA	the requiren	ably close conformance to ust be justified per HDM rades are not required.	Several locations require cross slope, surface repair and detectable warning units installed.				
✓	Rumble Strips	wider should		13-021. On rural, high er rumble strips, particu	-speed highways with 6' or larly where there is a	None Present or Required		
*	Sight Distance	posted spee that are obs and calculat • Intersect left, thro • Sag vert • Horizont Consider int	tersection warning sig	Isolated sight distance limitations due to close proximity of buildings at intersections.				
*	Fixed Objects	For 1R proje and within the removal on sections with For 2R/3R p make crash objects.	ects: Address obvious the ROW based on en the outside of a curve thin the prevailing cleatorojects: Reestablish worthy, shield by guidents.	gineering judgment fron e or installation of travers er zone).	the prevailing clear area in a field visit (e.g., tree sable driveway culvert end ove, relocate, modify to delineate any fixed	Fixed objects located within the clear zone are located behind existing curb.		
✓	Guide Rail	Review the Nonfunce Guide rapropose Deflection Point of Barrier T	guide rail for: tioning or severely de ail height (HDM Table d overlay thickness. on distance (HDM §10 need if the end section erminals/End Section edian barrier per HDI	None Present or Required				
✓	Bridge Rail Transitions	and Design	Quality Assurance Bu	ureau should be contact	Main Office Structures, ed, as needed, to help e recommended treatment.	None Present or Required		

Resurfacing ADA and Safety Assessment Form (Page 2 of 2)

,		Resurracing ADA and Safety Assessment Form (Page 2 o	•
V	Element	Guidance	Comments
*	Rail Road Crossing	Contact Regional Rail Coordinator. Contact Office of Design if replacing crossing surface as required per HDM Ch 23.	None Present or Required
*	Shoulder Resurfacing	Unpaved, stabilized shoulders should be paved a minimum of 2' beyond the travelled way in uncurbed sections to reinforce the traveled way, for occasional bicyclists, and to improve safety. Design criteria for 2R/3R may require a wider width. A 1:10 pavement slope may be used to transition between the travel way paving and a paved shoulder that will not be resurfaced. Requires milling a longitudinal rebate and cannot exceed max rollover rate of 10% for ≤ 4' shoulders and 8% for wider shoulders.	Shoulders do not exist within the corridor. The corridor has curbed edge treatments adjacent to a travel lane or parking lane.
✓	Edge Drop- Offs	Edge drop-offs are not permitted between the traveled way and shoulder. Shoulder edge drop offs >2" are to be addressed via the safety edge (El 10-012) in the §402 items or shoulder backup material. See above for overlays that do not pave the shoulder.	None Present, all streets have curbed edge treatments
✓	Super- elevation	Identify where the advisory speed, ball bank indicator, accelerometer, or record plans reveal superelevation that is less than recommended for the posted speed (using AASHTO Method 2 noted in HDM §5.7.3). Improve superelevation (up to the maximum rate as necessary using AASHTO Superelevation Distribution Method 2) to have the recommended speed equal to the posted speed. Where the maximum rate is insufficient, install advisory speed signs as needed and consider additional treatments (e.g., chevrons, roadside clearing), as needed.	None Present All horizontal curves within the project corridor exceed the minimum radius for superelevation. (HDM Exhibit 2-11)
Th	e Following Ad	ditional Elements Are For 2R and 3R Projects:	
	Super- elevation	For Freeway projects, the superelevation is to be improved to meet the values in HDM Ch 2, Exhibits 2-13 or 2-14 (which utilizes AASHTO Superelevation Distribution Method 5).	
	Speed Change Lane	Speed change lanes should meet AASHTO "Green Book" Ch 10 standards. Shoulders for speed change lanes should meet HDM §2.7.5.3	
	Clear Zone(s)	Establish based on HDM §10.3.2.2 A for non-freeway and HDM §10.2.1 for freeways. Check all points of need (HDM §10.2.2.1).	
	Traffic Signals	Signal heads should be upgraded to meet current requirements. Detection systems should be evaluated for actuated signals and considered for fixed-time signals. New traffic signals that meet the signal warrants may be included	
	Shoulder Widening	Shoulders should be widened to 2' min on local rural roads and low speed collectors. 4' min is used for other non-freeway rural facilities for crash avoidance, bicyclists, and pedestrians.	
	Lane Widening	Non-freeway lanes may be widened per HDM Exhibits 7-5 and 7-9. New through travel lanes are not permitted.	
	Design Vehicle	Intersections should accommodate the design vehicle without encroachment into other travel lanes or turning lanes.	
	Driveways	Driveways shall meet the spirit and intent of the most recent "Policy and Standards for the Design of Entrances to State Highways" in Chapter 5, Appendix 5A of this manual.	
	Turn Lanes	Turn lanes should meet the requirements of HDM §5.9.8.2	
	Curbing	Curbing must meet the requirements of HDM §10.2.2.4. For freeways, curbing that cannot be eliminated should be replaced with the 1:3 slope, 4" high traversable curb.	
	Drainage	Closed drainage work may include new closed drainage structures, culverts, and the cleaning and repair of existing systems. Subsurface utility exploration should be considered for closed drainage system modifications.	
	Pedestrian & Bicycle	Sidewalk curb ramps and existing sidewalks must meet HDM Chapter 18 requirements. Consider cross walks and pedestrian push buttons at signals. Install pedestrian countdown timers as needed. Minimum shoulder width of 4' if no curbing.	

4755.91 City of Rochester PIN: **Project Location:** Context: ✓ Urban/Village Suburban, or Rural **Project Title:** Main Street Streetscape and Wayfinding Project STEP 1- APPLICABILITY OF CHECKLIST Is the project located entirely on a facility where bicyclists and pedestrians are prohibited 1.1 by law and the project does not involve a shared use path or pedestrian/bicycle ☐ Yes ☑ No structure? If no, continue to question 1.2. If yes, stop here. a. Is this project a 1R* Maintenance project? If no, continue to question 1.3. If yes, go to Yes
 ✓ No part b of this question. b. Are there opportunities on the 1R project to improve safety for bicyclists and pedestrians with the following Complete Street features? ☐ Yes ☐ No Sidewalk curb ramps and crosswalks Shoulder condition and width 1.2 Pavement markings Signing Document opportunities or deficiencies in the IPP and stop here. * Refer to Highway Design Manual (HDM) Chapter 7, Exhibit 7-1 "Resurfacing ADA and Safety Assessment Form" under ADA, Pavement Markings and Shoulder Resurfacing for guidance. Is this project a Cyclical Pavement Marking project? If no, continue to question 1.4. If yes, review El 13-021* and identify opportunities to improve safety for bicyclists and pedestrians with the following Complete Streets features: Travel lane width Shoulder width ☐ Yes ✓ No 1.3 Markings for pedestrians and bicyclists Document opportunities or deficiencies in the IPP and stop here. * El 13-021. "Requirements and Guidance for Pavement Marking Operations - Required Installation of CARDS and Travel Lane and Shoulder Width Adjustments". Is this a Maintenance project (as described in the "Definitions" section of this checklist) and different from 1.2 and 1.3 projects? If no, continue to Step 2. If yes, the Project Development Team should continue to look for opportunities during the Design Approval process to improve existing bicycle and pedestrian facilities within the scope of project. Identify the project type in the space below and stop here. ☐ Yes ✓ No 1.4 2/27/2016 Sean W. Miller STEP 1 prepared by: STEP 2 - IPP LEVEL QUESTIONS (At Initiation) Comment/Action Are there public policies or approved known development plans (e.g., community Complete Streets policy, Comprehensive Plan, MPO Long Range and/or Bike/Ped plan, Corridor Study, etc.) 2.1 that call for consideration of pedestrian, bicycle or ✓ Yes
☐ No transit facilities in, or linking to, the project area? Contact municipal planning office, Regional Planning Group and Regional Bicycle/Pedestrian Coordinator.

Chapter 18, Appendix A - CAPITAL PROJECTS COMPLETE STREETS CHECKLIST

(Page 1)

napter	18, Appendix A - CAPITAL PROJECTS COMPI	LETE S	TREETS	CHECKLIST	(Page 2
2.2	Is there an existing or planned sidewalk, shared use path, bicycle facility, pedestrian-crossing facility or transit stop in the project area?	✓ Yes	□No		
2.3	 a. Is the highway part of an existing or planned State, regional or local bicycle route? If no, proceed to question 2.4. If yes, go to part b of this question. b. Do the existing bicycle accommodations meet the minimum standard guidelines of HDM 	☐ Yes			
	Chapter 17 or the AASHTO "Guide for the Development of Bicycle Facilities"? * Contact Regional Bicycle/Pedestrian Coordinator * Per HDM Chapter 17- Section 17.4.3, Minimum Standards and Guidelines.				
2.4	Is the highway considered important to bicycle tourism by the municipality or region?	✓ Yes	□No		
2.5	Is the highway affected by special events (e.g., fairs, triathlons, festivals) that might influence bicycle, pedestrian or transit users? Contact Regional Traffic and Safety	✓ Yes	□No		
2.6	Are there existing or proposed generators within the project area (refer to the "Guidance" section) that have the potential to generate pedestrian or bicycle traffic or improved transit accommodations? Contact the municipal planning office, Regional Planning Group, and refer to the CAMCI Viewer, described in the "Definitions" section.	✓ Yes	□No		
2.7	Is the highway an undivided 4 lane section in an urban or suburban setting, with narrow shoulders, no center turn lanes, and existing Annual Average Daily Traffic (AADT) < 15,000 vehicles per day? If yes, consider a road diet evaluation for the scoping/design phase. Refer to the "Definitions" section for more information on road diets.	☐ Yes	☑ No		
2.8	Is there evidence of pedestrian activity (e.g., a worn path) and no or limited pedestrian infrastructure?	☐ Yes	☑ No		
STEP 2	2 prepared by: Kayle R. Stettner			Date: 2/27/201	6

Chapter 18, Appendix A - CAPITAL PROJECTS COMPLETE STREETS CHECKLIST (Page 3)

	3 - PROJECT DEVELOPMENT LEVEL QUESTIONS ing/Design Stage)		Comment/Action
3.1	Is there an identified need for bicycle/pedestrian/ transit or "way finding" signs that could be incorporated into the project?	✓ Yes No	
3.2	Is there history of bicycle or pedestrian crashes in the project area for which improvements have not yet been made?	☐ Yes ☑ No	
3.3	Are there existing curb ramps, crosswalks, pedestrian traffic signal features, or sidewalks that don't meet ADA standards per HDM Chapter 18?	✓ Yes □ No	
3.4	Is the posted speed limit is 40 mph or more and the paved shoulder width less than 4' (1.2 m) (6' in the Adirondack or other State Park)? Refer to El 13-021.	☐ Yes ☑ No	
3.5	Is there a perceived pedestrian safety or access concern that could be addressed by the use of traffic calming tools (e.g., bulb outs, raised pedestrian refuge medians, corner islands, raised crosswalks, mid-block crossings)?	☐ Yes ☑ No	
3.6	Are there conflicts among vehicles (moving or parked) and bike, pedestrian or transit users which could be addressed by the project?	✓ Yes □ No	
3.7	Are there opportunities (or has the community expressed a desire) for new/improved pedestrian-level lighting, to create a more inviting or safer environment?	✓ Yes □ No	
3.8	Does the community have an existing street furniture program or a desire for street appurtenances (e.g., bike racks, benches)?	✓ Yes □ No	
3.9	Are there gaps in the bike/pedestrian connections between existing/planned generators? Consider locations within and in close proximity of the project area. (Within 0.5 mi (800 m) for pedestrian facilities and within 1.0 mi (1600 m) for bicycle facilities.)	☐ Yes ▼ No	
3.10	Are existing transit route facilities (bus stops, shelters, pullouts) inadequate or in inconvenient locations? (e.g., not near crosswalks) Consult with Traffic and Safety and transit operator, as appropriate	☐ Yes ☑ No	
3.11	Are there opportunities to improve vehicle parking patterns or to consolidate driveways, (which would benefit transit, pedestrians and bicyclists) as part of this project?	✓ Yes □ No	

Silapit	i 10, Appendix A - CAI HALT NOSECTO COMI	LLIL SINLLIG	Ti age +)						
3.12	Is the project on a "local delivery" route and/or do area businesses rely upon truck deliveries that need to be considered in design?	✓ Yes □ No							
3.13	Are there opportunities to include green infrastructure which may help reduce stormwater runoff and/or create a more inviting pedestrian environment?	✓ Yes □ No							
3.14	Are there opportunities to improve bicyclist operation through intersections and interchanges such as with the use of bicycle lane width and/or signing?	✓ Yes No							
STEP 3 prepared by: Kayle r. Stettner Preparer's Supporting Documentation, Comments and Clarifications:									

Chapter 19 Appendix A. CADITAL DDO JECTS COMPLETE STREETS CHECKLIST

Last Revised 06/22/2015

(Dage 1)

Introduction

The intent of this checklist is to assist in the identification of needs for <u>Complete Streets</u> design features on Capital projects, including locally-administered projects.

This checklist is one tool that NYSDOT employs in its integrated approach to Complete Streets considerations. It provides a focused project-level evaluation which aids in identifying access and mobility issues and opportunities within a defined project area. For broader geographic considerations (e.g., bicycle route planning, corridor continuity), NYSDOT and other state and local agencies use a system-wide approach to identifying complete streets opportunities.

Use of this checklist is initiated during the earliest phase of a project, when information about existing conditions and needs may be limited; it is therefore likely that the Preparer will only be able to complete Steps 1 and 2 at this time. As the project progresses, and more detailed information becomes available, the Preparer will be able to complete Step 3 and continue to refine earlier answers, to give an increasingly accurate indication of needs and opportunities for Complete Streets features.

Guidance for Steps 1, 2 and 3

Based on the guidance below, the Regions will assign the appropriate staff to complete each step in the Checklist. The Preparer should have expertise in the subject matter and be able to effectively work with and coordinate comments/responses with involved Regional Groups.

- o Steps 1 & 2: Preparer is from Planning; review occurs as part of the normal IPP process.
- Step 3: Preparer is Project Designer; review occurs as part of Design Approval Document review/approval process.
- For Local Projects Local Project Sponsors will be responsible for completing all steps.
- a. A check of "yes" indicates a need to further evaluate the project for Complete Streets features. Please identify in the comment box, or append at the end of the checklist, any supporting information or documentation.
- b. Answers to the questions should be checked with the local municipality, transit provider, MPO, etc., as appropriate, to ensure accuracy and evaluate needed items versus desirable items (i.e., prioritize needs).
- c. Answers to the questions should be coordinated with NYSDOT Regional program areas as appropriate (e.g., Traffic and Safety, Landscape Architecture, Maintenance, etc.)
- d. This checklist should be reviewed during the development of the IPP, Scoping Document, and Design Approval Document; and revisited due to a project delay or if site opinitions or local planning changes during the project

Chapter 18, Appendix A - CAPITAL PROJECTS COMPLETE STREETS CHECKLIST

(Page 5)

development process. Continued coordination with the Regional Bicycle and Pedestrian Coordinator is necessary throughout project scoping and design.

- e. It will be assumed that the Project Description and Limits will be as described in the IPP for Step I, the Scoping Document for Step 2 and the Design Approval Document for Step 3. Preparers should describe any deviations from this assumption under "Preparer's Supporting Documentation".
- f. For the purposes of this checklist, the "project area" is within 0.5 mi (800 m) for pedestrian facilities and 1.0 mi (1600 m) for bicycle facilities. In some circumstances, bicyclists may travel up to 7 miles for a unique generator, attraction or event. These special circumstances may be considered and described as appropriate.
- g. For background on Complete Streets features and terminology, please visit the following websites:

http://www.fhwa.dot.gov/environment/bicycle_pedestrian/guidance/design_guidance/design_nonmotor/highway/index.cfm http://www.fhwa.dot.gov/publications/publicroads/10julaug/03.cfm http://www.smartgrowthamerica.org/complete-streets/

- h. Refer to <u>Highway Design Manual Chapter 18</u>, Section 18.5.1 for further information and guidance on the use of this checklist.
- i. For projects with multiple sites, Preparers may choose to prepare multiple checklists for each site.

Definitions

- <u>CAMCI (Comprehensive Asset Management/Capital Investment) Viewer</u> A web-based GIS application used for planning purposes and located at http://gisweb/camci/.
- <u>Generator</u> A generator, in this document, refers to both origins and destinations for bicycle and/or pedestrian trips (e.g., schools, libraries, shopping areas, bus stops, transit stations, depots/terminals).
- HDM New York State Department of Transportation's <u>Highway Design Manual</u>.
- <u>Maintenance project</u> For the purposes of this checklist, maintenance projects are listed as the following project types: Rigid pavement repairs, pavement grooving, drainage system restoration, recharge basin reconditioning, SPDES facilities maintenance, underdrain installation, guide rail and/or median barrier upgrading, impact attenuator repair, and/or replacement, reference marker replacement, traffic management systems maintenance, repair and replace loop detectors, highway lighting upgrades, noise wall rehab/replacement, retaining wall rehab/replacement, graffiti removal/prevention, vegetation management, permanent traffic count detectors, weigh-in-motion detectors, slope stabilization, ditch cleaning, bridge washing/cleaning, bridge joint repair, bridge painting and crack sealing.
- <u>MPO (Metropolitan Planning Organization)</u> A federally mandated and federally funded transportation policy-making organization made up of representatives from local government and governmental transportation authorities.
- Raised Pedestrian Refuge Medians and Corner Islands Raised elements within the street at an intersection or midblock crossing that provide a clear or safety zone to separate pedestrians, bicyclists, and other non-motorized modes, from motor vehicles . See FHWA's Safety Effects of Marked vs. Unmarked Crosswalks at Uncontrolled Locations at http://www.fhwa.dot.gov/publications/research/safety/04100/04100.pdf.
- Road diet A transportation planning technique used to achieve systemic improvements to safety or provide space for alternate modes of travel. For example, a two-way, four lane road might be reduced to one travel lane in each direction, with more space allocated to pedestrian and cyclist facilities. Also known as a lane reduction or road rechannelization.
- Transit facilities Includes facilities such as transit shelters, bus turnouts and standing pads.
- <u>1R project</u> A road resurfacing project that includes the placement or replacement of the top and/or binder pavement course(s) to extend or renew the existing pavement design life and to improve serviceability while not degrading safety.
- <u>2R project</u> A multicourse structural pavement and resurfacing project that may include: milling, super elevation, traffic signals, turn lanes, driveway modifications, roadside work, minor safety work, lane and shoulder widening, shoulder reconstruction, drainage work, sidewalk curb ramps, etc.

This page intentionally left blank





To: Kayle Stettner From: Jon Hartley

Rochester NY Office Rochester NY Office

File: Date: March 1, 2016

Reference: City of Rochester East Main Street

Genesee River to Stillson Street

Accident Analysis

Accident History Overview

The most recent available accident information was provided by the City of Rochester for East Main Street between the Genesee River and Stillson Street. Information available represents a 36-month period between 6/7/2012 and 7/10/2015 and includes both pre and post 2-way conversion conditions. The 2-way conversion of Clinton Ave and Saint Paul north of East Main Street occurred on/after October 17, 2014 as a result of the opening of the new Transit Center located just north of the project corridor. The accident history within the project limits identified a total of eighty-eight (88) accidents occurred with seventy (70) accidents occurring pre 2-way and eighteen (18) occurring post 2-way. All but one (1) of the accidents on East Main Street were reportable accidents with nineteen (19) non-fatal injury accidents and sixty-eight (68) property damage. The following list summarizes the types and number of non-reportable and reportable accidents.

Accident Type Summary										
Number (%) of Accidents										
Accident Type	Pre 2-Way	Post 2-Way	Total							
Rear End	27 (38.6%)	5 (27.7%)	32 (36.4%)							
Right Angle	3 (4.3%)	1 (5.6%)	4 (4.5%)							
Right Turn	4 (5.7%)	1 (5.6%)	5 (5.7%)							
Driveway	0 (0%)	0 (0%)	0 (0%)							
Sideswipe	15 (21.4%)	5 (27.7%)	20 (22.7%)							
Left Turn	4 (5.7%)	3 (16.6%)	7 (8.0%)							
Overtaking	0 (0%)	1 (5.6%)	1 (1.1%)							
Backing	2 (2.9%)	0 (0%)	2 (2.3%)							
Head On	0 (0%)	0 (0%)	0 (0%)							
Fixed Object	3 (4.3%)	1 (5.6%)	4 (4.5%)							
Pedestrian	11 (15.7%)	0 (0%)	11 (12.5%)							
Bicycle	1 (1.4%)	0 (0%)	1 (1.1%)							
Unknown	0(0%)	1 (5.6%)	1 (1.1%)							
Total	70 (100%)	18 (100%)	88 (100%)							



March 1, 2016 Kayle Stettner Page 2 of 4

Reference: City of Rochester East Main Street

Genesee River to Stillson Street

Accident Analysis

Accident Rate Summary

Pre 2-Way Accident Rates (non-reportable and reportable)										
Intersection	Number of Accidents	County Rate	Actual Rate							
Intersection Rate (excludes midblock accidents)										
Saint Paul Street/South Ave	18	0.68	1.22 ACC/MEV							
Stone Street	3	0.39	0.29 ACC/MEV							
Clinton Avenue	10	0.68	0.61 ACC/MEV							
East Avenue/Franklin Street	13	0.68	1.23 ACC/MEV							
Link Rate (includes midblock and intersection accidents)										
Genesee River to Stillson St 70 4.19 7.47 ACC/MVM										

Note: Locations exceeding county wide accident rates are highlighted in red.

Post 2-Way Accident Rates (non-reportable and reportable)										
Intersection	Number of Accidents	County Rate	Actual Rate							
Intersection Rate (excludes midblock accidents)										
Saint Paul Street/South Ave	5	0.68	0.95 ACC/MEV							
Stone Street	0	0.39	0.00 ACC/MEV							
Clinton Avenue	5	0.68	0.85 ACC/MEV							
East Avenue/Franklin Street	2	0.68	0.53 ACC/MEV							
Link Rate (includes midblock and intersection accidents)										
Genesee River to Stillson St	18	4.19	5.39 ACC/MVM							

Note: Locations exceeding county wide accident rates are highlighted in red.

East Main Street is a minor arterial corridor within the project limits and provides an important river crossing linking both sides of the Central Business district. Signalized intersections are located at St. Paul/South, Stone Street, Clinton Ave, Cortland Street and East Ave/Franklin Street. Andrew Langston Way (Euclid Street) is the only unsignalized intersection within the project limits and is currently one-way southbound. St. Paul/South, Clinton and East Ave are minor arterial streets with St.Paul/South and Clinton being primary North-South commuter routes within the Central Business District. Stone Street, Cortland Street and Euclid Street are classified as 'Local' City streets. The Convention Center, Raddisson Hotel, Hyatt Regency Hotel and Monroe Community College Damon City Campus are all located within the project limits. In addition, the Rochester Transit Center is located just north of the project and is now the hub of bus operations in the City. The overall corridor characteristics includes a varied mixture of commuters, visitors and buses and reflects the broad range of accident types including rear-ends, sideswipes, ped-bike and left turn.



March 1, 2016 Kayle Stettner Page 3 of 4

Reference: City of Rochester East Main Street

Genesee River to Stillson Street

Accident Analysis

The accident severity for East Main Street included 17 injuries (24%) and 52 (74%) property damage only for pre 2-way conditions and 2 injuries (11%) and 16 (89%) property damage only for post 2-way conditions. The primary contributing factors were driver inattention, unsafe lane changes, following too closely and failure to yield right-of-way. The biggest shift in accident patterns after the 2-way conversion was a decrease in pedestrian accidents.

Pedestrian / Bicycle Accidents

Of the eleven (11) accidents involving pedestrians five (5) were a result of the vehicle failing to yield right-of-way and six (6) were pedestrian error. The following is a summary of ped accidents which all occurred before the 2-way conversion:

- One (1) just west of St. Paul/South while crossing East Main Street; ped error.
- One (1) at St. Paul/South Ave intersection while crossing East Main Street: driver error.
- Two (2) at St. Paul/South Ave intersection while crossing St. Paul: ped error.
- One (1) occurred while crossing East Main Street at Stone Street; ped error.
- Two (2) between Stone and Clinton while crossing East Main Street: ped error.
- One (1) at Clinton Street while crossing East Main Street: driver error.
- Two (2) at East Ave/Franklin Street while crossing East Main Street: driver error.
- One (1) just east of East Ave involving a medical transport: driver error.

The opening of the Transit Center resulted in the removal of the existing bus shelters and eliminating several bus stops within the project limits. As a result pedestrian activity has decreased which has also been reflected in the reduction in pedestrian accidents.

One (1) bicycle accident occurred at the Hyatt Regency driveway involving a vehicle exiting and was due to driver error from failing to yield right-of-way.

St. Paul/South Ave intersection

This intersection has an accident rate higher than the county wide rate (0.68 acc/mev) for the pre and post 2-way conversion analysis periods. There were a total of eighteen (18) pre 2-way conversion accidents and five (5) post 2-way conversion accidents. The majority of accidents on this approach were The high number of pre 2-way sideswipes on the St. Paul approach may be a result of the multiple lanes at the time.

The 2-way conversion along with a potential road diet on East Main Street should help to reduce driver confusion regarding lane usage. No additional mitigation measures are recommended at this time.

Stone Street Intersection

This intersection has an accident rate was below County wide rate for pre and post 2-way conditions. There were three (3) pre 2-way accidents and no post 2-way accidents with no apparent geometric or intersection related factors. No mitigation measures are recommended.



March 1, 2016 Kayle Stettner Page 4 of 4

Reference: City of Rochester East Main Street

Genesee River to Stillson Street

Accident Analysis

Clinton Ave Intersection

This intersection experienced accident rates just below County Wide average for the pre 2-way condition and above County Wide average for post 2-way conditions. There were a total of ten (10) pre 2-way conversion accidents and five (5) post 2-way conversion accidents. The predominant number of sideswipes on Clinton Ave northbound may be a result of the multiple narrow lanes (10' wide) on this approach. There were no other apparent geometric or intersection related factors therefore no mitigation measures are recommended.

Cortland Street

There were no reported accidents at Cortland Street therefore no mitigation measures are recommended.

East Ave/Franklin Street

This intersection had an accident rate higher than County Wide average for the pre 2-way conditions. There were a total of thirteen (13) pre 2-way conversion accidents and two (2) post 2-way conversion accidents. Six (6) rear end accidents occurred in the eastbound direction which was the predominant accident pattern however no apparent geometric or intersection related factors were involved. No mitigation measures are recommended.

Summary

Recent changes to the corridor may have helped reduce accident rates by eliminating travel lanes. Removal of the bus shelters and bus stops appears to have had an immediate impact on the prevalent pre 2-way pedestrian accidents. While the introduction of a new traffic pattern may incur short term accident patterns the long term benefit can be seen in the reduction of multi-lane accident patterns including sideswipes and overtaking. The lane reduction in the westbound direction on East Main Street may help to further reduce the potential for sideswipe accidents but may also increase the potential for rear-end accidents due to increases in queue lengths.

Based on the above evaluation no mitigation measures are recommended within the corridor.

Stantec Consulting Services, Inc.

Jon Hartley, P.E.

Transportation Engineer, Transportation Planning

Phone: (585) 413-5287 Fax: (585) 427-9124 jon.hartley@stantec.com

Attachment: Accident Summary Reports and Accident Diagrams

Route Number: Town of City of Rochester Diagram: East Main County of Monroe **ACCIDENT HISTORY DETAILS OF** Stantec

Street Name: East Main Street

Location: East Main St. Pre-10/17/2014

Milepost: Genesee River To: Stillson Street

Date of Report: 3/4/2016

(8)

9

(5)

4

PERIOD STUDIED From 6/7/2012

ഗ 5

깥 0 Ø ᠐

D

Φ

> е h

7/10/2015

ë L 38

Months

Page Number Case No. P.I.R File Ву

					(12)	Description	Vehicle 1 turned right from left lane and struck Vehicle 2 who was also truning right from the right lane, Vehicle 1 left the scene (18) Turning Improperly	Vehicle 1 turned left in front of oncoming Vehicle 2, Vehicle 1 side swiped Vehicle 2 causing a collision with Vehicle 3 (7) Failure to Yield Right of Way	Vehicle 2 turned right from left lane in front of Vehicle 1 who was also making a right turn (7) Failure to Yield Right of Way (20) Unsafe Lane Changing	Vehicle 2 stopped at traffic light Vehicle 1 could not stop and rear ended Veh. 2 (9) Following Too Closely	Pedestrain ran across road and was struck by Vehicle 1, Vehicle 1 fled the scene (69) View Obstructed/Limited (14) Pedestrian's Error/Confusion	Vehicle 1 unsafely tried to perfom a U-Turn but backed into Vehicle 2 while doing so, Vehicle 1 fled the scene (3) Backing Unsafely (4) Driver Inattention	Pedestrian claimed to be hit by Vehicle 1 that was backing up, the driver did not see or know that he had hit the pedestrian (14) Pedestrian's Error/Confusion	Vehicle 1 struck vehicle 2 while making a right turn into the Radisson, Vehicle 1 had then hit a concrete structure (20) Unsafe Lane Changing	Vehicle 2 was rear ended by Vehicle 1 while waiting for an uninvolved Vehicle to make a left turn. Vehicle 1 sped off fleeing the scene (4) Driver Inattention	Vehicle 1,2, and 3 were all stopped by a traffic signal, Vehicle 1 struck Vehicle 2 causing Veh 2. to strike Veh. 3 (4) Driver Inattention	Vehicle 1 lost control and jumped curb and hit a light pole, driver fled scene (46) Steering Failure
			-	(11)	Acc.	Type	Side \	Left \	Rght \	REnd \	Pedn	Back \	Pedn F	RAng \	REnd \	REnd \	Fixo \
	0 2	, a	t (10)	h Apparent	e Contributing Acc.	r Factors	1 18	1 7	1 7,20	1 9	1 69,14	1 3,4	1 14	1 20	2 4	3 4	1 46
		<u></u>)	<u> </u>		7	_	7	-	7	_	1	-	_	1	7	_
		ပ		0			4	1	1	-	_	-	-	7	-	1	-
ە _	ا	ပ		0	ב	ნ	-	1	1	1	_	4	1	_	4	1	4
;	> 0			_	.	>	PDO	PDO	PDO	РБО	<u>.</u>	PDO	lnj	<u>.</u>	PDO	РБО	In.
2	=	. ပ	•		Φ	S	7	3	2								
					(3)	Time	7:31	9:01	8:14	10:46	18:03	1:13	19:15	10:58	0:29	9:40	3:40
						Date	9/29/2014	9/28/2014	8/20/2014	8/1/2014	7/16/2014	7/5/2014	6/27/2014	5/18/2014	4/26/2014	4/23/2014	3/4/2014
						Š.	-	2	3	4	S.	9	7	∞	6	10	11

Town of City of Rochester Diagram: East Main County of Monroe **ACCIDENT HISTORY DETAILS OF** Stantec

Street Name: East Main Street

Route Number:

Location: East Main St. Pre-10/17/2014

Milepost: Genesee River To: Stillson Street

Date of Report: 3/4/2016

(8)

9

(5)

4

PERIOD STUDIED From 6/7/2012

ഗ 깥 0 Ø ᠐

D

Φ

> е h

7/10/2015

ë 38

Months

~ Page Number Case No. P.I.R File Ву

				(12)	Description	Vehicle 1 stopped too close to cross walk and proceeded to back up and hit Vehicle 2 (4) Driver Inattention (3) Backing Unsafely	Vehicle 2 traveling in the right hand lane was sideswiped by Vehicle 1 traveling in the left hand lane, Vehicle 1 fled the scene (20) Unsafe Lane Changing	Vehicle 1 was traveling behind Vehicle 2, when traffic stopped Vehicle 1 rear ended Vehicle 2 (9) Following Too Closely	Vehicle 1 rear ended Vehicle 2 pulling into the Hyatt Taxi parking area (9) Following Too Closely	Vehicle 1 sideswiped Vehicle 2 by attempting to turn left during restricted left turn hours (4) Driver Inattention (60) Other Vehicular	Vehicle 1 struck Vehicle 2 while making a left turn on to East Main St from Euclid St (4) Driver Inattention	Vehicle 1 applied brakes but could not stop due to slippery conditions and rear ended Vehicle 2 at intersection (66) Pavement Slippery	Vehicle 1 improperly executed a slight turn and struck a traffic pole, Driver 1 was arrested for DWI (2) Alcohol Involvement (18) Turning Improperly	Vehicle 1 was making a right turn and struck a pedestrian in a motorized wheelchair, Pedestrian was wearing dark clothing (7) Failure to Yield Right of Way (69) View Obstructed/Limited	Vehicle 1 changed lanes and struck Vehicle 2 (13) Passing or Lane Usage Improper	Vehicle 1 had to swerve to avoid an a minivan who was turning left from the right lane, vehicle 1 struck a light pole (60) Other Vehicular (40) Other Human
			(11)	Acc.	Туре	Back	Side	REnd	REnd	Side	Left	REnd	FixO	Pedn	Side	FixO
		(10)	Apparent	ပ	Factors	14,3	1 20	4 9	2 9	2 4,60	2 4	1 66	3 2,18	3 7,69	113	3 60,40
	≥ ø	т т	٠ ح	Φ	_	-	1 1	2 4	4 2	1 2	2	4 1	3	2 3	-	3
		ပ	0	_	ס	_	2	_	-	_	_	1	_	7	_	_
•	- +	ပ ပ	0	u u	о О	-	4	1	4	-	-	1	4	4	4	4
	> 0	_	-	+	>	PDO	Non	ООА	ьро	РБО	РБО	PDO	PDO	PDO	PDO	PDO
	- ع	ပ	-	Φ	S										7	
				(3)	Time	14:34	2:49	8:55	18:57	16:33	14:39	11:56	1:50	20:09	19:49	23:25
					Date	2/26/2014	2/23/2014	2/18/2014	2/18/2014	1/30/2014	1/5/2014	1/3/2014	11/22/2013	11/21/2013	11/16/2013	10/31/2013
					Š.	12	13	14	15	16	17	18	19	20	72	22

A-110

Route Number: Town of City of Rochester Diagram: East Main County of Monroe **ACCIDENT HISTORY DETAILS OF** Stantec

Street Name: East Main Street

Location: East Main St. Pre-10/17/2014

Milepost: Genesee River To: Stillson Street

Date of Report: 3/4/2016

(8)

9

(5)

4

PERIOD STUDIED From 6/7/2012

ഗ 3

깥 0 Ø ᠐

D

Φ

> е h

7/10/2015

ë 38

Months

က Page Number Case No. P.I.R File Ву

			(12)	Description	Vehicle 1 rear ended Vehicle 2 at intersection (4) Driver Inattention	Vehicle 1 passed through a red light and collided with Vehicle 2 (17) Traffic Control Disregarded (4) Driver Inattention	Vehicle 1 struck pedestrian crossing NB using crosswalk, Vehicle 1 left the scene (4) Driver Inattention (4) Driver Inattention	Vehicle 1 rear ended Vehicle 2 (4) Driver Inattention	Vehicle 1 sideswiped Vehicle 2 while attempting to make a right turn infront of Vehicle 2 (18) Turning Improperly	Vehicle 1 passed through a red light at struck a pedestrian at the crosswalk (17) Traffic Control Disregarded	Driver 1 of Veh. 1 lost consciousness and hit a pedestrian who was working behind a medical transport (11) Lost Consciousness	Vehicle 1 sideswiped Vehicle 2 while both were making a left turn, Veh. 1 was in the straight only lane and Veh. 2 was in the Left turn lane (18) Turning Improperly	Vehicle 1 rear ended Vehicle 2 at intersection (9) Following Too Closely	Vehicle 1 struck Vehicle 2 while pulling out from a parking space (7) Failure to Yield Right of Way (13) Passing or Lane Usage Improper	The front passenger door of Vehicle 1 struck Vehicle 2 as a passenger was entering the front passenger door. (7) Failure to Yield Right of Way
		(11)		Type	REnd	RAng	Pedn	REnd	Side	Pedn	Pedn	Side	REnd	Side	Side
	(10)	Apparent	Contrik	Factors	4	3 17,4	1 4,4	2 4	1 18	1 17	1 11	1 18	1 9	2 7,13	2 7
≥ ⊕	æ ÷	, L	Φ	_	,	2	,	-	,	,	,		,	-	-
	ပ	0	_	D											
ס מ	ပ	0	_	р	_	_	1	ı	l	1	ļ	7	l	7	_
+ 2	ပ	0	ב	٥	_	_	4	_	1	_	1	_	1	_	_
> O	_	-	+	>	<u>n</u>	PDO	Inj	PDO	PDO	lnj	lnj	PDO	lnj	PDO	PDO
ب	ပ	_	Ф	S					2			7			
			(3)	Time	12:14	90:6	0:00	18:36	17:19	17:51	14:13	14:06	13:20	12:09	17:30
				Date	10/20/2013	9/21/2013	9/12/2013	9/9/2013	8/27/2013	8/12/2013	8/10/2013	8/6/2013	8/5/2013	7/27/2013	7/9/2013
				Š.	23	24	25	26	27	28	29	30	31	32	33
				A-1	111					-					

P.I.N.	Case No.	File	Bv	Page Number 4								ng straight (7) Failure to Yield Right		her Human	ck pedestrian after going through a	safe Lane Changing	er Inattention	tried to sneak around him and struck	out of two adjacent lanes (18)	de 2 (5) Driver Inexperience (3)
Street Name: East Main Street	Route Number:	Location: East Main St. Pre-10/17/2014	Milepost: Genesee River To: Stillson Street	3/4/2016				(12)	Description	Vehicle 1 rear ended Vehicle 2 (4) Driver Inattention	Vehicle 1 rear ended Vehicle 2 (4) Driver Inattention	Vehicle 1 chnaged lanes and struck Vehicle 2 which was traveling straight (7) Failure to Yield Right of Way (4) Driver Inattention	Vehicle 1 rear ended Vehicle 2 (9) Following Too Closely	Vehicle 1 rear ended vehicle 2 (9) Following Too Closely (40) Other Human	Pedestrian stepped out into road without looking Vehicle 1 struck pedestrian after going through green light (17) Traffic Control Disregarded	Vehicle 1 attempted a lane change and struck Vehicle 2 (20) Unsafe Lane Changing	Vehicle 1 rear ended Vehicle 2, Vehicle 2 fled the scene (4) Driver Inattention	Vehicle 2 (Truck) was exectuing a wide right turn and Vehicle 1 tried to sneak around him and struck Vehicle 2 in the tire. (18) Turning Improperly	Vehicle 1 and Vehicle 2 collided while both making a right turn out of two adjacent lanes (18) Turning Improperly	Vehicle 2 backed up slighlty and Vehicle 1 had rear ended Vehicle 2 (5) Driver Inexperience (3) Backing Unsafely
Stre	Route	_		Date o			5	Acc.		REnd	REnd	Left	REnd	REnd	Pedn	Side	REnd	Rght	Side	REnd
East Main	roe	City of Rochester		(6)		X 0	a t (10) h Apparent	ပ	racions	4	4	27,4	19	1 9,40	2 17	1 20	4	1 18	2 18	2 5,3
ast	Monroe	ityo		(6) (8)	S z r	- 4-	ပ ၀	_ 7	5	_	-	-	-	-	-	-	7	-	-	-
				3	<u>~ 0 </u>	5 5	ပ ၀	_ 7	5	_	_	-	_	-	-	-	_	-	_	_
Diagram:	County of	Town of		(9)	_ a _	+ 2	ပ ၀	- 7	0	_	_	-	_	1	-	4	_	-	-	-
Dia	Col	Ď		(2)	က စ	> 0	<u>.</u>	.	>	PDO	PDO	PDO	PDO	PDO	lnj	PDO	PDO	PDO	PDO	Inj
			7	4	> ø	- ع	0 –	υ ('n			2			_			7	2	_
7 7 7				ED 12)15 s			(3)	Time	14:58	10:38	10:45	15:41	8:21	18:18	1:55	12:49	7:43	15:15	14:53
DETAILS OF		Stantec		PERIOD STUDIED From 6/7/2012	To: 7/10/2015 38 Months				Date	34 7/6/2013	35 7/1/2013	36 5/29/2013	37 4/26/2013	38 4/16/2013	39 3/21/2013	40 3/17/2013	41 3/13/2013	42 3/13/2013	43 3/12/2013	44 3/2/2013
۲	€	St						Ξ	Š	•••	.,		.,	.,	.,		7	7		,
								F	۱-1	12						•				

Route Number: Town of City of Rochester Diagram: East Main County of Monroe **ACCIDENT HISTORY DETAILS OF** Stantec

Street Name: East Main Street

Location: East Main St. Pre-10/17/2014

Milepost: Genesee River To: Stillson Street

Date of Report: 3/4/2016

(8)

9

(5) 4

PERIOD STUDIED From 6/7/2012

ഗ

∝ 0 Ø

D

> е h

7/10/2015

ë 38

Months

2 Page Number Case No. P.I.R File Ву

			(12)	Description	Vehicle 1 changed lanes and sideswiped Vehicle 2 (13) Passing or Lane Usage Improper	Vehicle 1 had to avoid an uninvolved vehicle and the manuver casued Vehicle 1 to rear end Vehicle 2 (40) Other Human	Vehicle 1 made a right turn infront of Vehicle 2 and Vehicle 1 struck the front left corner of Vehicle 2 (13) Passing or Lane Usage Improper (18) Turning Improperly	Vehicle 2 attempted a U-Turn from the WB lane to EB and Vehicle 1 ran into Vehicle 2 (4) Driver Inattention (18) Turning Improperly	Vehicle 1 rear ended Vehicle 2 (66) Pavement Slippery	Vehicle 1 turned left and collided with Vehicle 2 (18) Turning Improperly	Vehicle 1 rear ended Vehicle 2 (9) Following Too Closely	Vehicle 1 sideswiped Vehicle 2 which was stopped in traffic waitng waitng for the intersection to clear (13) Passing or Lane Usage Improper (18) Turning Improperly	Vehcle 1 hit a pedestrian who had jumped back on to the road after walking across the crosswalk (40) Other Human	Vehicle 1 changed lanes and sideswiped Vehicle 2 (20) Unsafe Lane Changing	Vehicle 2 was preparing to turn left when is was sideswiped by Vehicle 1 (19) Unsafe Speed (13) Passing or Lane Usage Improper
		(11)	Acc.	Type	Side	REnd	Rght	RAng	REnd	Left	REnd	Side	Pedn	Side	Side
X 0	a t (10)	h Apparent	e Contributing Acc.	r Factors	4 13	1 40	1 13,18	1 4,18	4 66	2 18	1 9	2 13,18	2 40	2 20	1 19,13
- 4-	U	•	_	σ	7	-	-	-	4	-	2	_	-	_	-
т С	ပ ပ	0	_	ס	-	_	1	-	1	-	1	-	-	-	-
<u> </u>	ပ	0	_	ס	4	4	1	4	1	-	1	_	4	-	4
> 0	_	-	+	>	PDO	PDO	PDO	PDO	PDO	PDO	PDO	PDO	lnj	PDO	PDO
<u>-</u> ء ا	O	_	(3)	Time s	18:01	1:49	13:29 2	18:02	9:38	13:12	8:04	12:27	5:18	8:50	18:44
				Date .	2/17/2013	2/16/2013	2/3/2013	2/3/2013	1/24/2013	1/19/2013	1/18/2013	1/7/2013	12/12/2012	12/7/2012	11/17/2012
				S	42	46	47	48	49	20	51	52	53	54	55
				Λ 1	12										

Page Number Case No. P.I.R File Ву Milepost: Genesee River To: Stillson Street Location: East Main St. Pre-10/17/2014 Street Name: East Main Street Date of Report: 3/4/2016 Route Number: (11) Town of City of Rochester (10) Diagram: East Main County of Monroe (8)**≥** ø 0 ഗ **∝** 0 ပ 0 9 D (2) 4 > е h င DETAILS OF ACCIDENT HISTORY 7/10/2015 PERIOD STUDIED From 6/7/2012 Months Stantec ë 38

9

	(12)	Description	Vehicle 1 rear ended Vehicle 2 and proceeded to continue traveling straight and collided with two pedestrians (2) Alcohol Involvement (7) Failure to Yield Right of Way	Vehicle 1 rear ended Vehicle 2 (4) Driver Inattention	Intoxicated pedestrian was hit by Vehicle 1 who had the right of way, Ped was wearng dark clothing (14) Pedestrian's Error/Confusion (4) Driver Inattention	Vehicle 1 rear ended Vehicle 2 (4) Driver Inattention	Vehicle 1 rear ended Vehicle 2 (9) Following Too Closely	Driver in V1 rear ended stopped V2 reacting to uninvolved vehicle. (60) Other Vehicular	P1 in crosswalk against light and struck by V1. (14) Pedestrian's Error/Confusion	V1 rear ended V2 when V2 stopped. (4) Driver Inattention	V1 turning right from left lan struck v2 turning right in right lane. (4) Driver Inattention (18) Turning Improperly	V1 struck V2 when changing lane. (45) Oversized Vehicle	Bike1 ran into side of car. (4) Driver Inattention (7) Failure to Yield Right of Way
(E)	Acc.	Туре	Pedn	REnd	Pedn	REnd	REnd	REnd	Pedn	REnd	Rght	Side	Bike
Apparent	e Contributing	r Factors	1 2,7	4	1 14,4	1 4	6 4	1 60	2 14	1 4	1 4,18	1 45	1 4,7
		σ	_	_	1	1	2	1	_	1	_	_	_
)	_	σ	-	-	1	1	7	1	4	-	1	7	-
)	_	ס	4	-	4	1	1	4	4	_	1	-	_
. ,	Ļ	>	lnj	PDO	Inj	Inj	PDO	PDO	lnj	PDO	PDO	PDO	lnj
•	Ð	S									7	7	
	(3)	Time	18:56	14:36	19:20	8:12	10:06	21:20	20:08	14:37	13:41	14:15	16:42
		Date .	11/16/2012	11/12/2012	11/9/2012	11/7/2012	11/5/2012	11/3/2012	9/22/2012	9/12/2012	8/21/2012	8/13/2012	7/21/2012
	Ξ	Š.	26	57	28	29	09	61	62	63	64	65	99
		A-1	14										

V3 waiting to turn left, V2 stopped quickly to aviod hitting V3, V1 rear ended V2 which pushed V2 into V3. (9) Following Too Closely V1 was waiting to turn left, light turned red, V1 backed up and hit V2. (3) Backing Unsafely Page Number Case No. V1 rear ended V2 while stopped at intersection. (12) Passenger Distraction P.I.R File By Milepost: Genesee River To: Stillson Street Description (12) Location: East Main St. Pre-10/17/2014 V1 rear ended V2. (9) Following Too Closely Street Name: East Main Street 3/4/2016 Date of Report: Route Number: Contributing Acc. Factors Type REnd (11) REnd REnd REndApparent Town of City of Rochester Diagram: East Main 1 1 13 County of Monroe (6)(8)≽ Փ Ø Φ ഗ ⊆ ᠐ 6 **∝** 0 Ø ರ ပ 0 ⊆ ᠐ 9 ත ပ ರ PDO PDO <u>P</u> **P**D0 (5) Φ 4 е h ပ е S > 8:36 7:06 16:30 20:37 (3) Time **ACCIDENT HISTORY** 7/10/2015 PERIOD STUDIED From 6/7/2012 **DETAILS OF** Months 7/10/2012 7/10/2015 6/17/2012 6/7/2012 (2) Date Stantec ë 38 67 89 69 70 €δ. A-115

ACCIDENT HISTORY DETAILS OF Stantec

Town of City of Rochester Diagram: East Main County of Monroe

Street Name: East Main Street

Route Number:

Location: East Main St. Post-10/17/2014

Milepost: Genesee River To: Stillson Street

Date of Report: 3/4/2016

(6) (8) (2)

9

(4) (5)

ഗ

∝ 0 Ø

D

> е h

7/23/2015

<u>ن</u> 6

Months

From 11/11/201 PERIOD STUDIED

ד a e ≷

ပ 0

ပ

၁ –

Page Number Case No. P.I.N. File By

		(71)	Description	Driver 2 was turning left when V1 sideswiped V2. (12) Passenger Distraction	V2 stopped for traffic, rear ended by V1, Driver 1 was distracted by papers falling on floor. (4) Driver Inattention (9) Following Too Closely	V2 rear ended by speeding V2, V2 left the scene. (9) Following Too Closely (19) Unsafe Speed	V2 stopped in traffic at crosswalk, V1 (bus) stopped in intersection, light turned red and V1 attempted to turn left striking V2. (60) Other Vehicular (60) Other Vehicular	V2 stopped due to traffic, V1 rear ended V2. (5) Driver Inexperience	V1 failed to stop at the red light, V2 (bus) struck passenger side of V1. (17) Traffic Control Disregarded (4) Driver Inattention	Tractor Trailer was attempting to make wide right turn and struck V2 while turning. (18) Turning Improperly	Bus was making right turn, bus entered V1 path due to its size, V1 moved out of the way avaioding the bus but into V2's lane sideswiping V2. (60) Other Vehicular (4) Driver Inattention	V1 was struck by object thrown at the vehicle breaking window, Driver 1 opened door while waiting at traffic light, door became wedged into V2.	Bus struck V2 while making left turn, driver did not stop as driver did not know of the contact. (18) Turning Improperly	V1 was following GPS, realized he could not go strait due to one way street, attempted to turn right striking V2. (4) Driver Inattention
(11)		Acc.	Type	Side	REnd V	REnd V	Left V	REnd V	RAng V D	Left T	Side B	Unkn V	Left B	Side V
_	Apparent	e Contributing	r Factors	1 12	1 4,9	3 9,19	1 60,60	15	1 17,4 F	1 18	1 60,4	۱ ا	1 18	4
0		_	σ	_	1	2	1	1	1	1	1	1	1	_
0	2	_	σ	2	_	1	2	1	1	1	1	3	1	_
0	2	_	σ	_	_	-	-	1	1	1	1	4	1	_
-	•	_	>	PDO	PDO	Inj	PDO	PDO	lnj	OO	PDO	PDO	PDO	PDO
_	. (Ð	Ø		_		2		2	2 PDO	_		2	7
		3	Time	9:55	17:30	13:28	17:08	16:39	7:53	13:48	15:36	19:47	16:45	12:52
	•	(2)	Date	7/23/2015	6/23/2015	6/20/2015	6/19/2015	6/8/2015	5/24/2015	5/19/2015	4/11/2015	3/29/2015	3/9/2015	2/21/2015
	•	Ξ	 ∆ A-1	۲ 16	72	73	74	75	92	11	78	62	80	84

Vehicle infront of V1 was stopping, V1 slid and jumped curb taking down street sign. (66) Pavement V1 struck V2 as V2 (bus) merged back into traffic following dropping off a passenger. (7) Failure to V2 struck by V3 causing V2 to hit rear of V1. (9) Following Too Closely (9) Following Too Closely V1 stopped at traffic light, Bus V2 made left turn striking V1. Severe snow storm at the time. (66) 2 Page Number V1 slid into V2. Trafic was stopped due to Peds crossing. (9) Following Too Closely Case No. P.I.R File V2 slid into V1 while approching traffic light. (20) Unsafe Lane Changing B Genesee River To: Stillson Street Description East Main St. Post-10/17/2014 Pavement Slippery (45) Oversized Vehicle **East Main Street** 3/4/2016 Yield Right of Way Location: Milepost: Street Name: Date of Report: Route Number Slippery Acc. Type REnd 11 REnd Fixo Side Rght Side Contributing Apparent **Factors** City of Rochester 4 66,45 19,9 Diagram: East Main 4 66 4 20 <u>4</u> County of Monroe 27 (6) (8) ≥ օ Ø Φ 7 4 ഗ 0 ⊆ ರ 6 **∝** 0 Ø ರ ပ 0 ⊆ ਰ Town of 9 ත ပ ᠐ PDO <u>P</u> PDO PDO PDO PDO (5) ഗ Φ 4 е h ပ е S > 14:14 10:08 7:53 14:44 11:14 17:08 (3) Time **ACCIDENT HISTORY** 7/23/2015 PERIOD STUDIED From 11/11/201 **DETAILS OF** Months 2/3/2015 2/3/2015 1/27/2015 12/8/2014 12/10/2014 12/10/2014 Stantec ë 82 83 84 85 86 6 87 £8 . A-117

V1 (motorcycle) was traveling at speeds near 100 mph, went threw red light, pulled wheelie meneuver and struck another motorcycle. (19) Unsafe Speed

Over

2 19

4

PD0

18:44

11/11/2014

88


ACCIDENT RATE CALCULATIONS

Project Name: East Main Street Pre 2-Way Conversion

Date: 2/9/2016

Intersection Rate

(excludes midblock accidents)

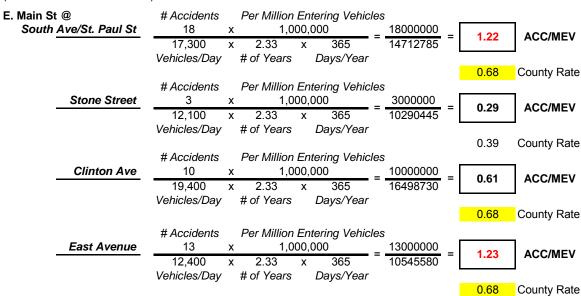

Total Link Rate

(All midblock & intersection accidents)

East Main St

River to Stillson St

ACC/MVM

County Rate

4.19

ACCIDENT RATE CALCULATIONS

Project Name: East Main Street Post 2-Way Conversion

Date: 2/9/2016

Intersection Rate

(excludes midblock accidents)

E. Main St @ South <u>Ave/St. Paul S</u>	17,300	x x	1,0 0.83	<i>Ent</i> 00,0 x	365	5000000 5241035	=	0.95	ACC/MEV
	Vehicles/Day # Accidents		# of Years	En	Days/Year tering Vehicles			0.68	County Rate
Stone Stree		X X		00,0 X	•	0 3665695	=	0.00	ACC/MEV
	Vehicles/Day		# of Years		Days/Year			0.39	County Rate
Clinton Ave		X		00,0		5000000 5877230	= [0.85	ACC/MEV
	19,400 Vehicles/Day	Х	# of Years	Х	365 Days/Year	56//230	L	0.68	County Rate
East Avenue	# Accidents 2	x		<i>Ent</i>	tering Vehicles 000	2000000	_ [ACC/MEV
	12,400 Vehicles/Day	Х	0.83 # of Years	Х	365 Days/Year	3756580	=	0.53	County Rate
								0.00	County Rate

Total Link Rate

(All midblock & intersection accidents)


East Main St


River to Stillson St

$$\frac{ \text{\# Accidents} & \text{Per Million Entering Vehicles} \\ \frac{18}{0.36} & \times & 1,000,000 \\ \hline 0.36 & \times & 30,600 & \times & 0.83 & \times & 365 \\ \text{Length (miles)} & \text{Vehicles/Day} & \text{\# of Years} & \text{Days/Year} \\ \end{bmatrix} = \frac{18000000}{3337297} = \boxed{ 5.39}$$

4.19

County Rate

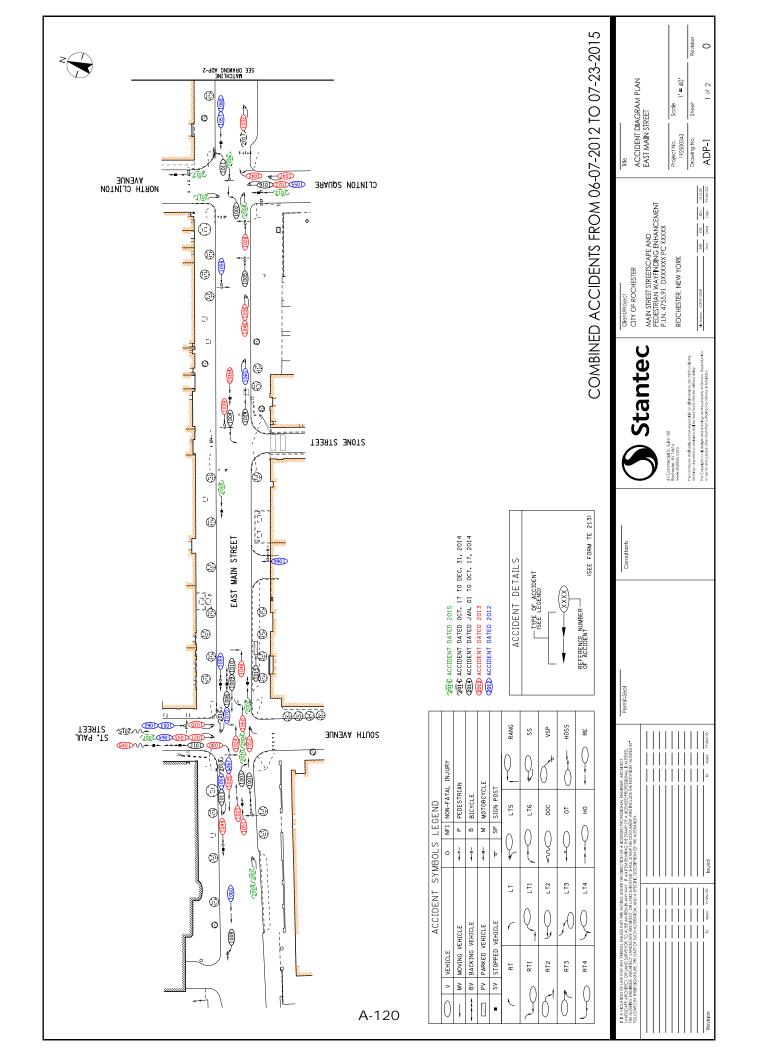

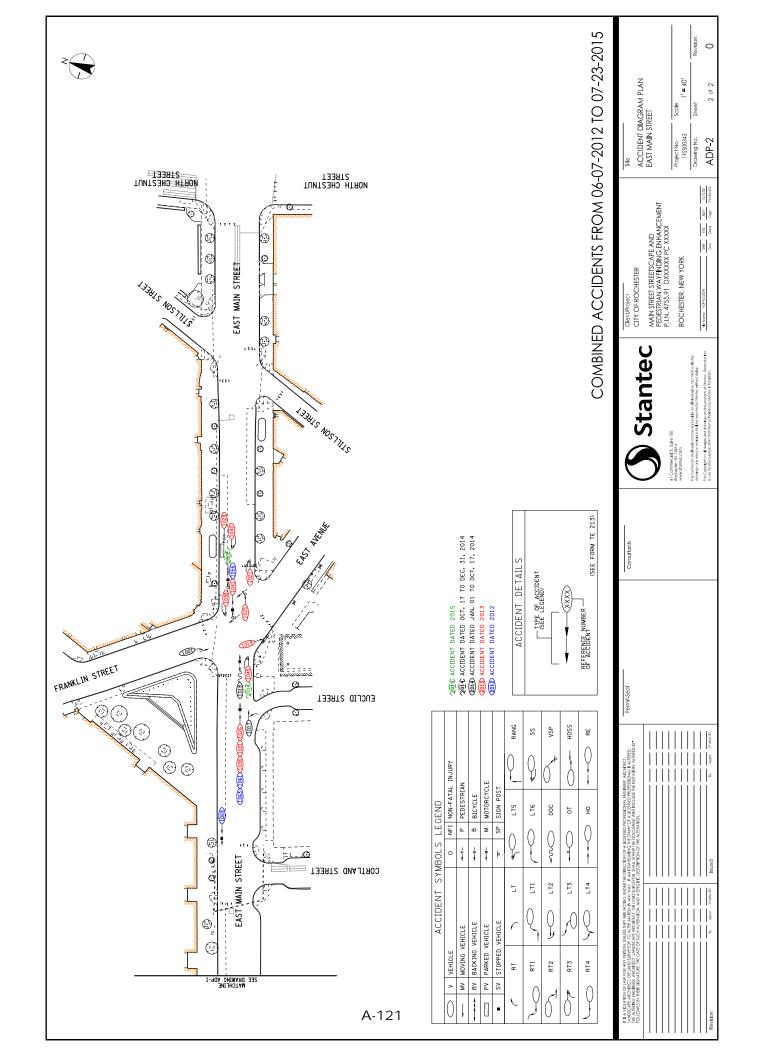

This Page Intentionally left Blank



To: Kayle Stettner From: Jon Hartley

Rochester NY Office Rochester NY Office

File: East Main_Traffic Summary.doc Date: December 8, 2015

Revised March 4, 2016

Reference: East Main Street Streetscape and Pedestrian Wayfinding Enhancements

Traffic Summary

Existing Conditions

Existing Traffic Counts

Manual turning movement traffic counts including pedestrian, bicycle and heavy vehicles were conducted by EDR during the AM (7AM to 9AM) and PM (4PM to 6PM) peak periods on Tuesday July 28th, Wednesday July 29th, Wednesday August 5th, and Thursday August 6th 2015 at the following intersections:

East Main Street @

- ≠ South Avenue and St. Paul Street
- ≠ Stone Street
- ≠ Clinton Avenue
- ≠ Cortland Street
- ≠ East Avenue/Franklin Street

Flow diagrams depicting the existing conditions are shown in Figures 1 & 2. (See Attached).

Due to the significant reduction in volumes from 2011 the existing operations at the St. Paul/South and Clinton Ave intersections were re-verified during the PM peak on September 10, 2015 and September 22, 2015 and were found to be consistent with earlier data collection results.

Heavy Vehicles

The percentage of heavy vehicles in the corridor is approximately 7% on East Main Street, 6% on Clinton and St. Paul and is predominately comprised of transit buses. With the opening of the new Transit Center the EB left turns at both St. Paul and Clinton and the SB left turns at Clinton are predominantly buses and have been assigned a 25% heavy vehicle. 2% heavy vehicles was used for all other streets within the project corridor.

Running Speed

Floating car runs were conducted outside of the peak hours to establish average corridor running speed. The average running speed between East/Franklin and St. Paul/South was generally 30-35 mph and decreased during the peak hours.



December 8, 2015 Kayle Stettner Page 2 of 8

Reference: East Main Street Streetscape and Pedestrian Wayfinding Enhancements

Traffic Summary

Corridor Observations

The following observations were made during various site visits within the project corridor:

South / St. Paul / E Main Intersection

Southbound Approach – No capacity deficiencies were observed, however SB right turning buses were hindered by the existing curb radius on the NW corner. Turning buses frequently had to wait for vehicles in the eastbound left turn lane to back up approximately 10′-15′ to provide sufficient room to accommodate the turning bus. Left turning movements were hindering the westbound right turning busses requiring the left turn vehicle to clear or back up approximately 10′-15′ to allow for sufficient room for the turning bus.

Eastbound Approach - No capacity deficiencies were observed, No issues with right turning movements were observed. Left turning movements were hindering the southbound right turning busses requiring the left turn vehicle to back up approximately 10'-15' to allow for sufficient room for the turning bus.

Westbound Approach - No capacity deficiencies were observed. No issues with left hand turning movements were observed. The right hand turning Bus movements were hindered by the NE corner radius. The buses were observed to wait for the southbound left turn lane to clear or vehicles within the left turn lane were required to back up approximately 10'-15' to provide sufficient room to accommodate the turning bus.

Pedestrian Accommodations - No pedestrian concerns were observed.

Bicycle Accommodations - Bicycles were observed using both the roadway and sidewalk to traverse the intersection.

Clinton / E Main Intersection

Southbound Approach – No capacity deficiencies were observed, however right turning buses were hindered by the existing curb radius on the NW corner. Turning buses frequently had to wait for vehicles in the eastbound left turn lane to back up approximately 10'-15' to provide sufficient room to accommodate the turning bus.

Northbound Approach - No capacity deficiencies were observed however left turning vehicles were hindered by southbound right turning delays and reducing the gap time available for left hand turning movements.

Eastbound Approach – One capacity deficiency was observed. The left turn lane volume exceeded the left turn lane capacity, resulting in left turning vehicles to block the thru lane causing vehicle queues to extend through the adjoining intersections



December 8, 2015 Kayle Stettner Page 3 of 8

Reference: East Main Street Streetscape and Pedestrian Wayfinding Enhancements

Traffic Summary

(Cortland and St. Paul). The left turn lane volume was predominately transit busses. The existing turn pocket length is approximately 100' and as many as 4 transit buses (approximately 40' in length) were queued per cycle causing the blocking issues. In addition, left hand turning movements were hindering the southbound right turning busses requiring the left turn vehicle to back up approximately 10'-15' to allow for sufficient room for the turning bus.

Westbound Approach - No capacity deficiencies were observed, No issues with right turning movements were observed.

Pedestrian Accommodations - No pedestrian concerns were observed.

Bicycle Accommodations - Bicycles were observed using both the roadway and sidewalk to traverse the intersection.

Background Growth Rate

The 2011 Two-Way Conversion Study prepared by the LaBerge Group established a 0.20% growth rate based on historic data and forecasted growth projections obtained from the Genesee Transportation Council (GTC) for this study area. Traffic counts performed in 2015 showed no growth or a reduction in volumes from the 2010 and 2011 traffic counts. The April 2, 2013 MCDOT Traffic Volume Trends memo recommends using a 1.0% growth rate for the City which can vary between 0.5% and 1.5% based on location. Due to the incorporation of known background development and the current trends the 0.2% growth rate has been used in the analysis.

Traffic Volume Projections

Estimated Time of Completion (ETC)

This project is scheduled to be completed in the year 2017. Traffic projections for ETC will be determined by applying a 0.20% growth rate to the traffic counts obtained in 2015 in order to establish 2017 traffic volumes.

A Flow diagram depicting the ETC volumes are shown in Figure 3. (See Attached).

Design Year (ETC+XX)

The project is classified as a 3R - Resurfacing, Restoration, and Rehabilitation project with Minor Intersection Reconstruction Components. Per NYSDOT's Project Development Manual (PDM), Appendix 5, Table 5-1, the recommended project design year is ETC+10.

Due to the proposed lane reconfigurations and potential impacts to major intersections within the project corridor, the design year forecasts will be analyzed using ETC+20.

Traffic projections for ETC+20 will be determined by applying a 0.20% growth rate to the ETC (2017) volumes in order to establish 2037 volumes.

A Flow diagram depicting the ETC+20 volumes are shown in Figure 4. (See Attached).



December 8, 2015 Kayle Stettner Page 4 of 8

Reference: East Main Street Streetscape and Pedestrian Wayfinding Enhancements

Traffic Summary

Additional Traffic Impacts

The project corridor has two (2) planned projects that will influence traffic projections within the project corridor. The following traffic studies were completed for both projects which included traffic projections that were incorporated into the traffic analysis:

- 1. The 2010 Midtown Redevelopment study prepared by LaBella Associates.
- 2. The 2011 Two-Way Conversion Study prepared by the LaBerge Group.

2010 Midtown Redevelopment Study

This study identified traffic projections based on trip generation methods for the Midtown Development Site. This study identified traffic projections for several components within the entire site development area. In 2014 one component, Paetec (Windstream,) was completed and is accounted for within the 2015 traffic counts performed as part of the project. To accommodate the remaining future projections for the Midtown site development site, the calculated projections for the Paetec (Windstream) component were subtracted from the total projected traffic volumes to obtain additional development traffic impacts.

A flow diagram depicting these additional volumes is shown in Figure 5 – Remaining Midtown Development Traffic Forecasts.

2011 Two-Way Conversion Study

This study identified redistribution of traffic within the downtown area to accommodate the two way conversion of both the St. Paul and Clinton Avenue corridors. The study evaluated the conversion of both of these streets from the Inner Loop to the north to Woodbury Boulevard to the south. In 2014 a portion of this study area was converted to two way operations from the Inner loop to East Main Street. The remainder of the study area is assumed to be implemented within the next 20 years and will influence the design year projections for the project.

As a partial conversion has already occurred and is accounted for in the 2015 traffic counts performed for the project, an updated volume redistribution based on the 2011 Two-Way Conversion Study was performed. The completion of the two-way conversion introduces the following new movements.

E Main Street / St. Paul / South Avenue intersection

≠ NB Approach on South Avenue - New movements - NB Left, NB Thru and NB Right

E Main Street / Clinton Avenue intersection

- ≠ SB Approach on Clinton Avenue South New movement SB thru
- ≠ EB Approach on E Main Street New movement EB Right
- ≠ WB Approach on E Main Street New movement WB Left



December 8, 2015 Kayle Stettner Page 5 of 8

Reference: East Main Street Streetscape and Pedestrian Wayfinding Enhancements
Traffic Summary

The projected traffic volumes from the 2011 Two-Way Conversion Study were used for these new movements.

To account for the introduction of these new movements, the following redistribution adjustments were made based on the patterns identified in the 2011 Two-Way Conversion Study.

E Main Street / St. Paul / South Avenue intersection

- ≠ SB Thru movement on St. Paul The SB thru movement was reduced to account for the new SB thru movement at the E Main / Clinton intersection. The 2011 Two-Way Conversion study included a 50% (AM) and 60% (PM) volume reduction for this movement. For the purposes of this analysis approximately a 30% reduction was used.
- ✓ WB Right movement on E Main Street The WB right movement was reduced to account for the new NB thru movement at the E Main / St. Paul / South Avenue intersection. A reduction of 25% of the existing NB Left turn volume at the E Main / Clinton intersection was used in the analysis.
- ≠ WB Left movement on E Main Street The WB left movement was reduced to account for the new SB thru movement at the E Main / Clinton intersection. A reduction of 25% of the existing SB Right turn volume at the E Main / Clinton intersection was used in the analysis.

E Main Street / Clinton Avenue intersection

- ≠ NB Thru movement on Clinton The NB Thru movement was reduced to account for the new NB thru movement at the E Main / St. Paul / South Avenue intersection. The 2011 Two Way Conversion study included a 30% (AM) and 50% (PM) volume reduction for this movement. For the purposes of this analysis a 17.5% (AM) and 25% (PM) reduction was used.
- ≠ NB left movement on Clinton The NB left movement was reduced to account for the new NB thru movement at the E Main / St. Paul / South Avenue intersection. A reduction of 25% of the existing NB Left turn volume was used in the analysis.
- ≠ SB Right movement on Clinton The SB right movement was reduced to account for the new SB thru movement at the E Main / Clinton intersection. A reduction of 25% of the existing SB Right turn volume was used in the analysis.

A flow diagram depicting the redistribution volumes is shown in Figure 6 – Projected Two-Way Conversion Traffic Forecasts. It should be noted that volume balancing has not been performed as it is assumed that some of the re-distributed traffic will find alternate routes outside the limits of the project area.

Design Year (ETC+20) No-Build Condition

To establish the design year traffic volumes, the design year volumes (Figure 4) were used and then modified to account for both the additional traffic generated as part of the Midtown Site Development (Figure 5) and the redistribution of traffic upon completion of the planned Two-Way Conversion Project (Figure 6). This traffic forecast will represent the future (ETC+20) No-Build condition for the project.

A flow diagram depicting the above identified redistribution volumes is shown in Figure 7 – Projected ETC+20 (2037)No-Build Traffic Forecasts.



December 8, 2015 Kayle Stettner Page 6 of 8

Reference: East Main Street Streetscape and Pedestrian Wayfinding Enhancements

Traffic Summary

Pedestrian Volumes

The current pedestrian volumes are significantly lower than previous counts (LaBerge Study) and also values used in the Synchro files provided by the County. An overall decrease in pedestrian activity on this stretch of East Main Street can be attributed to the removal of bus stops after the opening of the Transit Center. Pedestrian values in Synchro were updated using the pedestrian counts rounded up to the nearest fifty (50) pedestrians. We also estimated the pedestrian volumes on the south side of East Main Street between Clinton and Cortland due to the closure of sidewalk resulting from the construction of the new Democrat and Chronicle building at Midtown.

Adjacent Parking Lane

In order to account for future parking maneuvers the Synchro files were updated to reflect an adjacent parking lane for the Eastbound and Westbound lanes. Right turn on Red restrictions for the North-South approaches were introduced in order to maximize the parking per block. Based on a maximum of 8 parking spaces/block we estimated 10 parking maneuvers per hour in the analysis.

Proposed Alternatives

The following alternatives are being considered for this project:

- No build Alternative This alternative assumes the project will not make any changes to the
 projected future operations within the project corridor. The projected future operations
 assume full build out of the Midtown Development site and completion of the Two-Way
 Conversion project within the project limits.
- 2. Alternative 1: Main Street Enhancements with Lane Reductions This alternative will evaluate the reduction in the existing lane configuration along East Main Street corridor to provide a 3-lane typical section. The typical section will be comprised of a single travel lane in each direction, a center left turn lane, 5' bike lanes and recessed parking.

Due to the heavy bus turning movements we also analyzed East-West left turn phasing at the South-St Paul and Clinton Street intersections. In order to accommodate the left turn phasing we eliminated the 4 second Lead Pedestrian Interval (LPI) due to the additional delay this would add. In addition the LPI would follow the lead left turn phasing which may create a safety issue with the normal anticipation of the thru phase. For these reasons the LPI was eliminated.

Level of Service Summary

The peak hour volumes for each alternative were entered into the MCDOT AM and PM system Synchro model and intersection splits optimized. The existing Level of Service (LOS) for each movement was calculated. An operations summary at the bottom of the table provides a listing of the settings/conditions used within the analysis of each alternative. Synchro 9 output reports for each intersection are attached. The following table is a summary:



December 8, 2015 Kayle Stettner Page 7 of 8

Reference: East Main Street Streetscape and Pedestrian Wayfinding Enhancements Traffic Summary

	F-	et Main				Summa		mort			
	Ea		(ETC)	treetsca	•	uild 2037	ng Enhance	ement	Alternat	ive 1 2037	
	Approach &	No I	Build	No Build -	Mid/2Way	No Build -	Mid/2Way LT	3 Lane - N	Mid&2Way	3 Lane - M	lid&2Way LT
Intersection	Movement	AM LOS	PM LOS	AM LOS	PM LOS	AM LOS	PM LOS	AM LOS	PM LOS	AM LOS	PM LOS
	EB LT	B (11.9s)	B (13.6s)	C (21.0s)	B (18.1s)	C (21.3s)	A (8.5s)	C (22.0s)	C (27.2s)	C (20.2s)	B (15.2s)
	EB THRU/RT	B (15.7s)	B (18.9s)	D (44.7s)	C (29.0s)	D (49.9s)	D (37.1s)	D (44.8s)	D (40.9s)	D (42.6s)	D (48.6s)
	WB LEFT	C (21.1s)	C (28.1s)	C (27.7s)	B (12.8s)	B (11.1s)	B (16.2s)	B (13.6s)	C (26.0s)	B (15.3s)	A (9.9s)
	WB THRU/RT	B (16.9s)	C (26.1s)	C (21.7s)	B (12.0s)	B (14.8s)	C (20.6s)	D (47.3s)	E (64.1s)	D (48.2s)	D (49.8s)
St. Paul & South	NB LT	-	-	D (41.7s)	B (16.5s)	D (47.9s)	B (15.8s)	F (82.8s)	B (19.9s)	F (82.8s)	B (19.9s)
Ave	NB THRU/RT	-	-	C (20.8s)	C (21.9s)	C (21.5s)	C (30.4s)	C (24.1s)	C (27.6s)	C (24.1s)	C (27.6s)
	SB THRU/LT/RT	C (24.7s)	B (15.3s)	-	-	-	-	-	-	-	-
	SB LT	-	-	B (12.6s)	A (7.3s)	B (13.3s)	B (14.3s)	B (15.8s)	A (8.7s)	B (16.2s)	A (6.3s)
	SB THRU/RT	-	-	D (36.7s)	D (39.4s)	D (37.5s)	D (39.0s)	D (54.7s)	D (43.5s)	D (54.6s)	D (42.7s)
	OVERALL	B (19.6s)	B (19.8s)	C (31.5s)	C (25.2s)	C (30.8s)	C (30.4s)	D (45.1s)	D (43.1s)	D (44.9s)	D (40.3s)
	EB THRU/RT	C (20.8s)	A (1.7s)	B (12.8s)	A (4.8s)	A (2.8s)	A (2.6s)	A (3.6s)	A (3.3s)	A (2.5s)	A (3.6s)
	WB LT	A (3.8s)	A (5.9s)	A (3.4s)	A (5.1s)	A (3.8s)	A (5.2s)	A (3.7s)	A (5.9s)	A (3.1s)	A (4.3s)
Stone St	WB THRU	A (5.2s)	A (6.6s)	A (4.9s)	A (6.0s)	A (4.1s)	A (6.2s)	A (6.0s)	B (9.2s)	A (5.4s)	A (7.6s)
	NB LT/RT	B (19.2s)	A (5.9s)	C (31.4s)	B (16.8s)	D (36.5s)	B (16.3s)	C (29.8s)	C (22.0s)	D (36.7s)	C (22.3s)
	OVERALL	B (11.8s)	A (4.7s)	B (10.1s)	A (7.1s)	A (6.4s)	A (6.3s)	A (7.1s)	A (8.8s)	A (7.0s)	A (8.2s)
	EB LT	B (18.0s)	B (14.3s)	C (21.8s)	A (8.7s)	A (9.3s)	A (6.90s)	B (17.7s)	B (12.4s)	A (8.2s)	B (11.2s)
	EB THRU	C (22.0s)	C (31.8s)	C (30.2s)	D (36.1s)	B (18.8s)	C (27.4s)	B (19.5s)	D (50.2s)	B (13.5s)	D (36.0s)
	WB LT	-	-	A (9.8s)	A (9.0s)	A (8.4s)	A (7.3s)	A (8.0s)	A (8.4s)	A (6.3s)	A (5.8s)
	WB THRU/RT	B (12.2s)	B (14.6s)	B (11.5s)	A (9.4s)	B (13.7s)	B (12.0s)	C (20.7s)	B (18.9s)	C (21.7s)	B (19.5s)
Clinton Ave	NB LT	A (8.3s)	A (8.0s)	C (24.5s)	D (38.4s)	C (20.3s)	C (26.9s)	C (29.2s)	D (52.5s)	C (27.5s)	D (47.4s)
Ciliton Ave	NB THRU/RT	B (11.5s)	B (16.0s)	C (26.8s)	C (30.2s)	C (34.0s)	D (38.1s)	C (30.8s)	D (35.3s)	C (29.4s)	D (38.0s)
	SB LT	C (22.0s)	C (31.1s)	C (28.5s)	D (45.3s)	B (19.8s)	C (26.0s)	D (36.3s)	E (64.9s)	C (32.4s)	E (57.5s)
	SB RT	A (2.4s)	A (2.2s)	-	-	-	-	-	-	-	-
	SB THRU/RT	-	-	C (29.3s)	C (34.6s)	D (36.2s)	D (47.8s)	C (34.0s)	D (44.9s)	C (31.4s)	D (49.4s)
	OVERALL	B (13.8s)	B (18.9s)	C (24.3s)	C (28.6s)	C (25.7s)	C (31.2s)	C (26.8s)	D (38.0s)	C (24.7s)	D (36.3s)
	EB THRU/RT	A (1.3s)	A (1.1s)	A (1.1s)	A (1.4s)	A (1.8s)	A (1.6s)	A (2.5s)	A (3.4s)	A (2.7s)	A (3.6s)
	WB LT	-	-	-	-	-	-	A (2.6s)	A (1.6s)	A (2.9s)	A (2.8s)
Cortland St	WB THRU	-	-	-	-	A (1.5s)	A (2.0s)	A (2.6s)	A (2.1s)	A (2.6s)	A (3.1s)
	WB THRU/LT	A (1.4s)	A (0.6s)	A (1.7s)	A (1.6s)	-	-	-	-	-	-
	NB LT/RT	C (25.2s)	A (0.4s)	D (41.9s)	D (44.2s)	D (41.9s)	D (45.5s)	D (42.3s)	D (44.8s)	D (42.3s)	D (44.8s)
	OVERALL	A (1.5s)	A (0.9s)	A (2.5s)	A (2.8s)	A (2.9s)	A (3.1s)	A (3.7s)	A (4.2s)	A (3.8s)	A (4.7s)
	EB THRU	A (4.6s)	A (7.0s)	A (6.3s)	B (10.6s)	A (7.3s)	A (7.3s)	B (10.5s)	B (11.7s)	A (6.9s)	B (11.0s)
	EB THRU/RT	-	-	-	-	-	-	-	-	-	-
	EB RT	A (0.8s)	A (1.2s)	A (1.1s)	A (2.3s)	A (0.8s)	A (1.2s)	-	-	-	-
Franklin St & East	WB THRU	A (5.9s)	A (4.5s)	A (5.7s)	A (4.5s)	A (2.8s)	A (3.1s)	A (4.8s)	A (2.5s)	A (2.5s)	A (2.8s)
Ave	WB THRU/RT	-	-	-	-	-	-	-	-	-	-
	WB RT	A (0.5s)	A (0.0s)	A (0.5s)	A (0.0s)	A (0.1s)	A (0.1s)	-	-	-	-
	NB THRU/LT/RT	C (30.2s)	D (39.2s)	C (32.0s)	D (39.6s)	C (20.1s)	C (29.3s)	C (33.9s)	D (41.7s)	C (22.9s)	C (33.8s)
	SB THRU/LT/RT	A (6.0s)	A (5.6s)	A (5.8s)	A (5.5s)	A (5.8s)	A (5.5s)	A (5.8s)	A (5.6s)	A (5.8s)	A (5.6s)
	OVERALL	A (7.5s)	A (8.1s)	A (8.2s)	A (9.7s)	A (6.2s)	A (7.0s)	B (10.4s)	B (10.8s)	A (6.8s)	A (9.9s)
Analysi	is Summary										
2 Phase Operat	cion at all intersections		I		J				J		
	W Left Turn Phasing at	<u>'</u>	•	<u> </u>	•				•		
	outh-St. Paul & Clinton						J				J
	ond Advanced Walk at		,		,				,		
S	outh-St Paul & Clinton	,	<i>l</i>		<i>l</i>		1		<u>, </u>		,
	On-Street Parking				<i>/</i>		J		J		<u>, </u>
	rth/South Approaches				<i>l</i>		J		J		<i>J</i>
	Full 2-Way Conversion			,	/		J		J		J



December 8, 2015 Kayle Stettner Page 8 of 8

Reference: East Main Street Streetscape and Pedestrian Wayfinding Enhancements

Traffic Summary

Recommendations

Null Alternative

The null alternative maintains the existing lane configuration which includes two (2) Westbound travel lanes and one (1) Eastbound travel lane with center turn lane. The 2037 intersection LOS was impacted primarily by the future 2-Way conversion which will reduce the number of approach lanes in the Northbound/Southbound directions in order to accommodate the new movements. Bus turning movements should be reviewed to determine if stop bar and/or curb radii adjustments are warranted.

Alternative 1: 3-Lane Section (Road Diet)

Alternative 1 meets the project objectives by maximizing the available sidewalk width, accommodating bicycles and providing on-street parking. This alternative reduces the number of travel lanes in the Westbound direction. MCDOT guidelines indicate that viable road diet candidates should have a maximum thru volume threshold of 750 to 900 vph/lane. Volumes in this section are at or below this threshold. The LOS at South-St. Paul and Clinton were LOS 'C' or LOS 'D' which is a slight drop from the Null Alternative. The remaining intersections saw very little change in LOS.

The introduction of left turn phasing on the East Main Street approaches in the peak hours may better accommodate bus turning movements and reduce potential blockage of adjacent thru lanes. Field observations during PM peak indicate that a significant number of buses are turning left on red and in some cases using the 4 second lead pedestrian interval to complete their movements. Bus turning movements should also be evaluated in this alternative to determine appropriate stop bar locations and curb radii.

Stantec Consulting Services Inc.

Jon Hartley, P.E.


Transportation Engineer, Transportation Planning

Phone: (585) 413-5287 Fax: (585) 427-9124 jon.hartley@stantec.com


Attachment: Volume diagrams and Synchro 9 reports

Cc List


City of Rochester
City Project ID #: 15323, PIN 4755.91
Streetscape and Pedestrian Wayfinding Enhancement
East Main Street

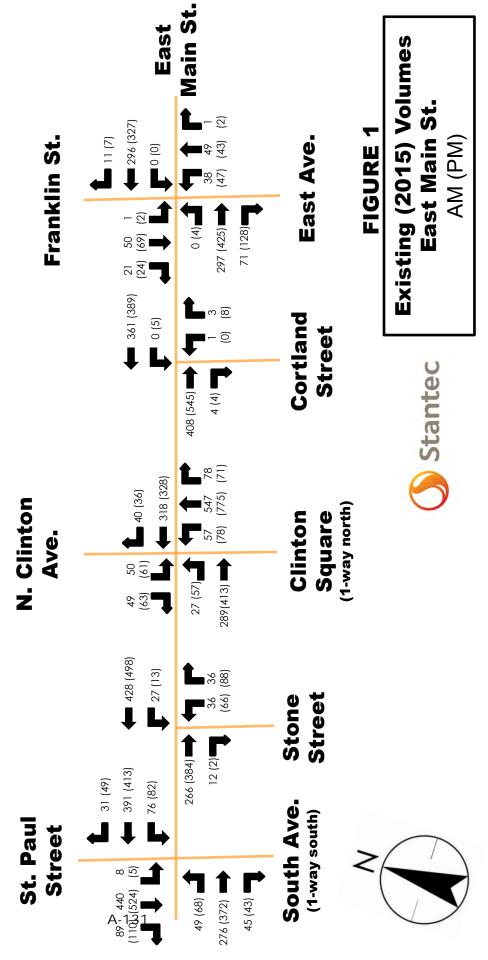


City of Rochester
City Project ID #: 15323, PIN 4755.91
Streetscape and Pedestrian Wayfinding Enhancement
East Main Street

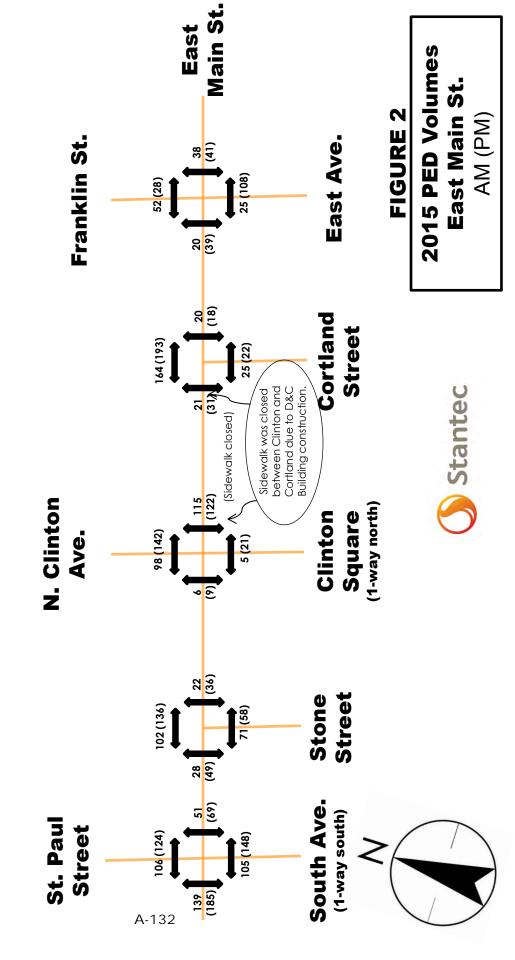

City of Rochester
City Project ID #: 15323, PIN 4755.91
Streetscape and Pedestrian Wayfinding Enhancement
East Main Street

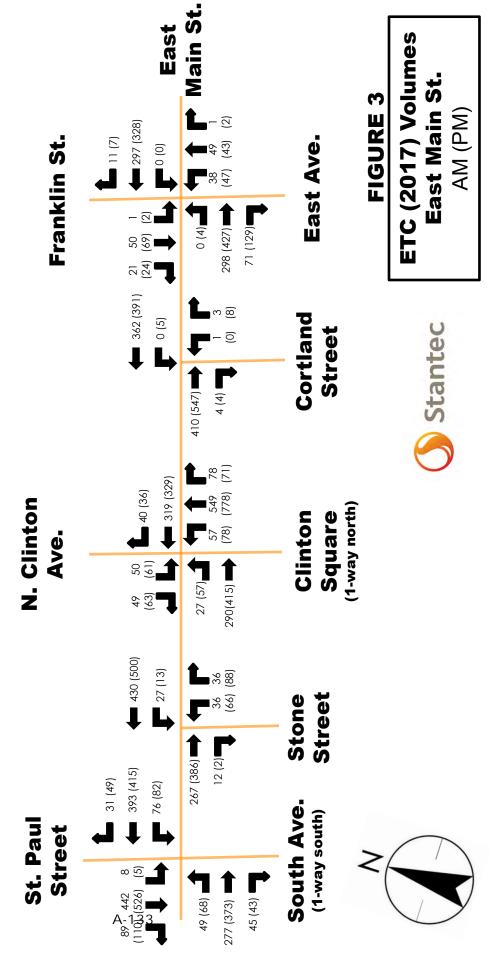

City of Rochester
City Project ID #: 15323, PIN 4755.91
Streetscape and Pedestrian Wayfinding Enhancement
East Main Street

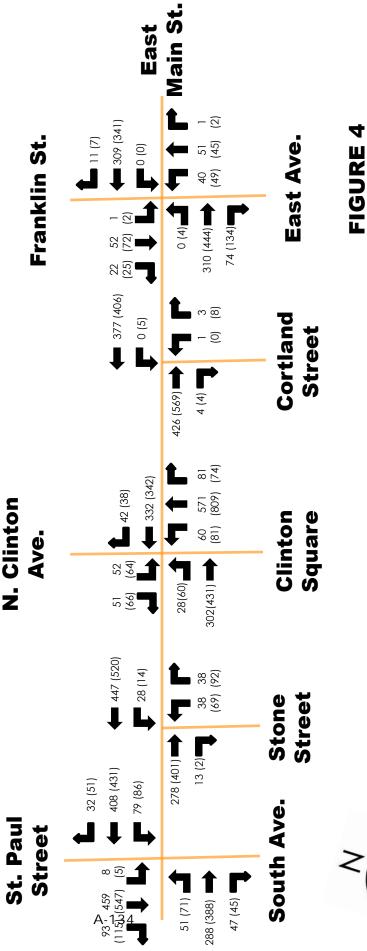







East Main St. AM (PM)

Stantec


Streetscape and Pedestrian Wayfinding Enhancement City Project ID #: 15323, PIN 4755.91 City of Rochester **East Main Street**

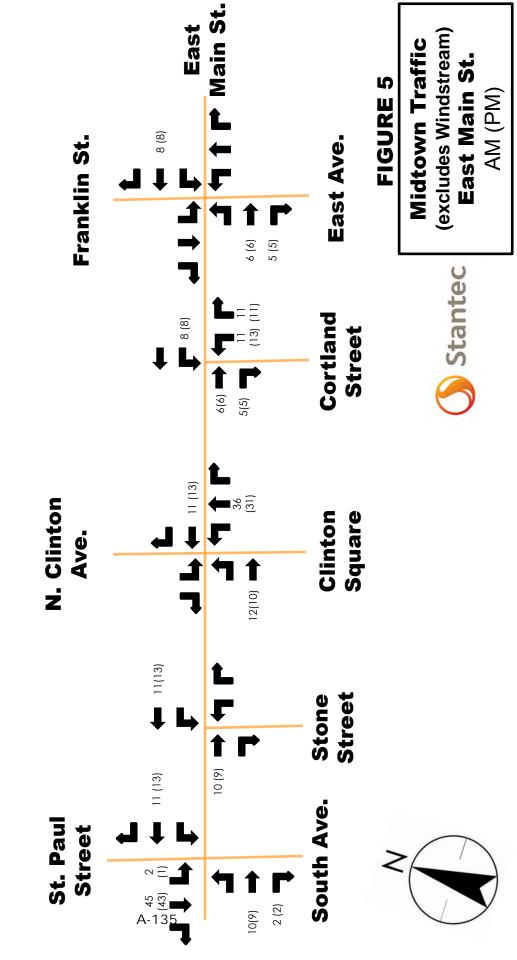

City of Rochester
City Project ID #: 15323, PIN 4755.91
Streetscape and Pedestrian Wayfinding Enhancement
East Main Street

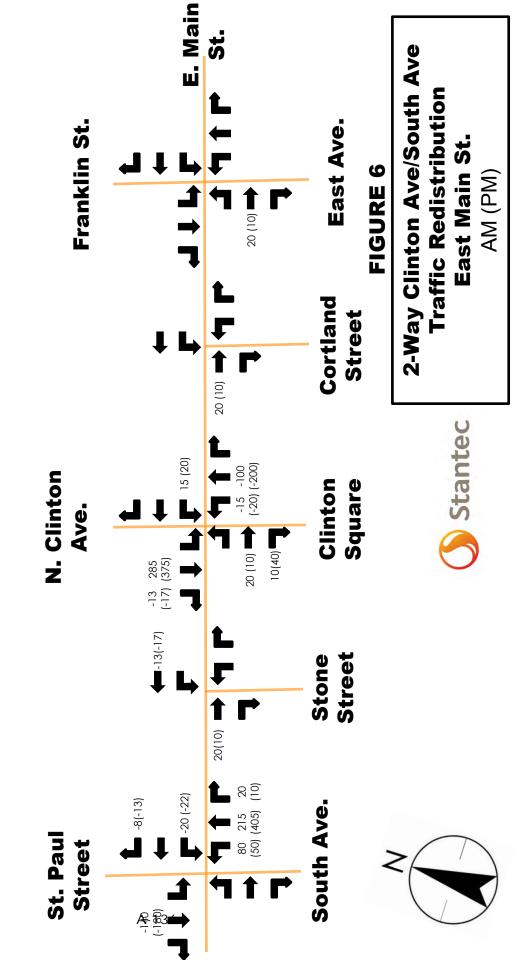

City of Rochester
City Project ID #: 15323, PIN 4755.91
Streetscape and Pedestrian Wayfinding Enhancement
East Main Street

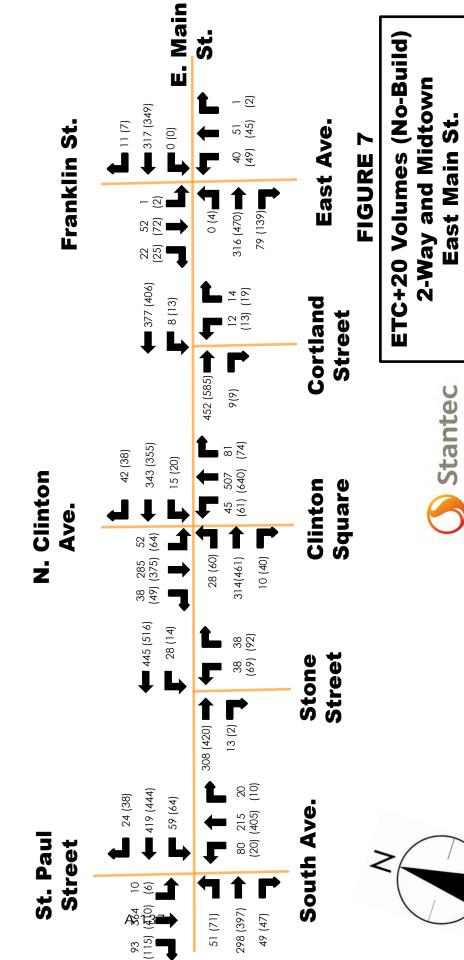

AM (PM)

This Page Intentionally left Blank

2017 (ETC) SYNCHRO FILES

This Page Intentionally left Blank

	۶	→	•	€	+	•	•	†	<i>></i>	/	↓	- ✓
Lane Group	EBL	EBT	EBR	WBL	WBT	WBR	NBL	NBT	NBR	SBL	SBT	SBR
Lane Configurations	7	₽		ሻ	∱ ∱						4 î>	
Traffic Volume (vph)	49	277	45	76	393	31	0	0	0	8	442	89
Future Volume (vph)	49	277	45	76	393	31	0	0	0	8	442	89
Ideal Flow (vphpl)	1900	1900	1900	1900	1900	1900	1900	1900	1900	1900	1900	1900
Storage Length (ft)	175		0	200		0	75		0	150		0
Storage Lanes	1		0	1		0	0		0	1		0
Taper Length (ft)	25			50			50			50		
Lane Util. Factor	1.00	1.00	1.00	1.00	0.95	0.95	1.00	1.00	1.00	0.95	0.95	0.95
Ped Bike Factor	0.86	0.97		0.91	0.97						0.96	
Frt		0.979			0.989						0.975	
Flt Protected	0.950			0.950							0.999	
Satd. Flow (prot)	1300	1516	0	1518	2922	0	0	0	0	0	2870	0
Flt Permitted	0.385			0.383							0.999	
Satd. Flow (perm)	452	1516	0	560	2922	0	0	0	0	0	2854	0
Right Turn on Red			Yes			Yes			Yes			No
Satd. Flow (RTOR)		11			11							
Link Speed (mph)		30			30			30			30	
Link Distance (ft)		693			335			717			429	
Travel Time (s)		15.8			7.6			16.3			9.8	
Confl. Peds. (#/hr)	150		150	150		150	150		150	150		150
Confl. Bikes (#/hr)			5	.00		5			5	.00		5
Peak Hour Factor	0.79	0.79	0.79	0.79	0.79	0.79	0.79	0.79	0.79	0.79	0.79	0.79
Heavy Vehicles (%)	25%	7%	7%	7%	7%	7%	6%	6%	6%	6%	6%	6%
Parking (#/hr)										0		
Adj. Flow (vph)	62	351	57	96	497	39	0	0	0	10	559	113
Shared Lane Traffic (%)			0.	, ,	.,,	<u> </u>		Ţ.	Ţ.		007	
Lane Group Flow (vph)	62	408	0	96	536	0	0	0	0	0	682	0
Enter Blocked Intersection	No	No	No	No	No	No	No	No	No	No	No	No
Lane Alignment	Left	Left	Right	Left	Left	Right	Left	Left	Right	Left	Left	Right
Median Width(ft)	20.0	12		20.1	12		20.0	0		20.0	0	
Link Offset(ft)		0			0			0			0	
Crosswalk Width(ft)		16			16			16			16	
Two way Left Turn Lane		10			Yes			10			10	
Headway Factor	*1.00	*1.00	*1.00	1.14	1.14	1.14	1.14	1.14	1.14	1.14	1.14	1.14
Turning Speed (mph)	15	1.00	9	15	1.17	9	15	1.17	9	15	1.17	9
Turn Type	Perm	NA	,	Perm	NA	,	10		,	Perm	NA	,
Protected Phases	I CIIII	1		I CIIII	1					I CIIII	2	
Permitted Phases	1	'		1	'					2		
Minimum Split (s)	26.0	26.0		26.0	26.0					25.0	25.0	
Total Split (s)	50.0	50.0		50.0	50.0					42.0	42.0	
Total Split (%)	50.0%	50.0%		50.0%	50.0%					42.0%	42.0%	
Maximum Green (s)	45.0	45.0		45.0	45.0					37.0	37.0	
Yellow Time (s)	43.0	43.0		43.0	43.0					4.0	4.0	
• ,	1.0			1.0	1.0					1.0	1.0	
All-Red Time (s) Lost Time Adjust (s)	-1.0	1.0 -2.0		-2.0	-2.0					1.0	-2.0	
, , ,		-2.0 3.0			3.0						-2.0 3.0	
Total Lost Time (s)	4.0			3.0						Log		
Lead/Lag	Lag	Lag		Lag	Lag					Lag	Lag	
Lead-Lag Optimize?	11 0	11.0		11.0	11.0					Γ.0	Γ 0	
Walk Time (s)	11.0	11.0		11.0	11.0					5.0	5.0	

East Main Street_Existing 2017 7:30 am 12/2/2015 Existing 2017

Lane Group	ø9	ø10	
Lane Configurations			
Traffic Volume (vph)			
Future Volume (vph)			
Ideal Flow (vphpl)			
Storage Length (ft)			
Storage Lanes			
Taper Length (ft)			
Lane Util. Factor			
Ped Bike Factor			
Frt			
Flt Protected			
Satd. Flow (prot)			
Flt Permitted			
Satd. Flow (perm)			
Right Turn on Red			
Satd. Flow (RTOR)			
Link Speed (mph)			
Link Distance (ft)			
Travel Time (s)			
Confl. Peds. (#/hr)			
Confl. Bikes (#/hr)			
Peak Hour Factor			
Heavy Vehicles (%)			
Parking (#/hr)			
Adj. Flow (vph)			
Shared Lane Traffic (%)			
Lane Group Flow (vph)			
Enter Blocked Intersection			
Lane Alignment			
Median Width(ft)			
Link Offset(ft)			
Crosswalk Width(ft)			
Two way Left Turn Lane			
Headway Factor			
Turning Speed (mph)			
Turn Type			
Protected Phases	9	10	
Permitted Phases	-		
Minimum Split (s)	4.0	4.0	
Total Split (s)	4.0	4.0	
Total Split (%)	4%	4%	
Maximum Green (s)	2.0	2.0	
Yellow Time (s)	2.0	2.0	
All-Red Time (s)	0.0	0.0	
Lost Time Adjust (s)	0.0	0.0	
Total Lost Time (s)	ood	Load	
	ead	Lead	
Lead-Lag Optimize?			
Walk Time (s)			

	•	-	•	•	←	•	•	†	~	-	ţ	1
Lane Group	EBL	EBT	EBR	WBL	WBT	WBR	NBL	NBT	NBR	SBL	SBT	SBR
Flash Dont Walk (s)	10.0	10.0		10.0	10.0					15.0	15.0	
Pedestrian Calls (#/hr)	36	36		36	36					0	0	
Act Effct Green (s)	46.0	47.0		47.0	47.0						39.0	
Actuated g/C Ratio	0.46	0.47		0.47	0.47						0.39	
v/c Ratio	0.30	0.57		0.37	0.39						0.61	
Control Delay	13.2	15.7		20.7	16.2						24.4	
Queue Delay	0.0	0.0		0.0	0.4						0.3	
Total Delay	13.2	15.7		20.7	16.5						24.7	
LOS	В	В		С	В						С	
Approach Delay		15.3			17.2						24.7	
Approach LOS		В			В						С	
Queue Length 50th (ft)	14	92		47	138						184	
Queue Length 95th (ft)	17	69		86	164						208	
Internal Link Dist (ft)		613			255			637			349	
Turn Bay Length (ft)	175			200								
Base Capacity (vph)	207	718		263	1379						1113	
Starvation Cap Reductn	0	0		0	386						83	
Spillback Cap Reductn	0	0		0	0						0	
Storage Cap Reductn	0	0		0	0						0	
Reduced v/c Ratio	0.30	0.57		0.37	0.54						0.66	

Intersection Summary

Area Type: CBD

Cycle Length: 100

Actuated Cycle Length: 100

Offset: 39 (39%), Referenced to phase 1:EBWB, Start of Green

Natural Cycle: 60 Control Type: Pretimed Maximum v/c Ratio: 0.61 Intersection Signal Delay: 19.5 Intersection Capacity Utilization 64.2%

Intersection LOS: B
ICU Level of Service C

Analysis Period (min) 15

* User Entered Value

Splits and Phases: 295: South/St Paul & Main





Lane Group	ø9	ø10				
Flash Dont Walk (s)						
Pedestrian Calls (#/hr)						
Act Effct Green (s)						
Actuated g/C Ratio						
v/c Ratio						
Control Delay						
Queue Delay						
Total Delay						
LOS						
Approach Delay						
Approach LOS						
Queue Length 50th (ft)						
Queue Length 95th (ft)						
Internal Link Dist (ft)						
Turn Bay Length (ft)						
Base Capacity (vph)						
Starvation Cap Reductn						
Spillback Cap Reductn						
Storage Cap Reductn						
Reduced v/c Ratio						
Intersection Summary						

	٠	→	•	•	←	•	4	†	<i>></i>	>	ţ	4
Lane Group	EBL	EBT	EBR	WBL	WBT	WBR	NBL	NBT	NBR	SBL	SBT	SBR
Lane Configurations	7	1>		Ť	↑ ↑						€ 1₽	
Traffic Volume (vph)	68	373	43	82	415	49	0	0	0	5	526	110
Future Volume (vph)	68	373	43	82	415	49	0	0	0	5	526	110
Ideal Flow (vphpl)	1900	1900	1900	1900	1900	1900	1900	1900	1900	1900	1900	1900
Storage Length (ft)	175		0	200		0	75		0	0		0
Storage Lanes	1		0	1		0	0		0	0		0
Taper Length (ft)	25			50			50			50		
Lane Util. Factor	1.00	1.00	1.00	1.00	0.95	0.95	1.00	1.00	1.00	0.95	0.95	0.95
Ped Bike Factor	0.84	0.98		0.92	0.96						0.94	
Frt		0.985			0.984						0.974	
Flt Protected	0.950			0.950								
Satd. Flow (prot)	1300	1538	0	1518	2869	0	0	0	0	0	2828	0
Flt Permitted	0.433			0.375								
Satd. Flow (perm)	495	1538	0	550	2869	0	0	0	0	0	2817	0
Right Turn on Red			Yes			Yes			Yes			No
Satd. Flow (RTOR)		8			17							
Link Speed (mph)		30			30			30			30	
Link Distance (ft)		693			335			717			429	
Travel Time (s)		15.8			7.6			16.3			9.8	
Confl. Peds. (#/hr)	150		150	150		150	200		200	200		200
Confl. Bikes (#/hr)			5			5			5			5
Peak Hour Factor	0.95	0.95	0.95	0.95	0.95	0.95	0.95	0.95	0.95	0.95	0.95	0.95
Heavy Vehicles (%)	25%	7%	7%	7%	7%	7%	6%	6%	6%	6%	6%	6%
Parking (#/hr)										0		
Adj. Flow (vph)	72	393	45	86	437	52	0	0	0	5	554	116
Shared Lane Traffic (%)												
Lane Group Flow (vph)	72	438	0	86	489	0	0	0	0	0	675	0
Enter Blocked Intersection	No	No	No	No	No	No	No	No	No	No	No	No
Lane Alignment	Left	Left	Right	Left	Left	Right	Left	Left	Right	Left	Left	Right
Median Width(ft)		12			12			0			0	
Link Offset(ft)		0			0			0			0	
Crosswalk Width(ft)		16			16			16			16	
Two way Left Turn Lane	444	444	111	444	Yes	111	444	444	444	*4 00	*4.00	*4 00
Headway Factor	1.14	1.14	1.14	1.14	1.14	1.14	1.14	1.14	1.14	*1.00	*1.00	*1.00
Turning Speed (mph)	15	NIA	9	15	NIA	9	15		9	15	NIA	9
Turn Type	Perm	NA		Perm	NA					Perm	NA	
Protected Phases	1	ı		1	1					2	2	
Permitted Phases	1	27.0		1	27.0					2	27.0	
Minimum Split (s)	26.0	26.0		26.0	26.0					26.0	26.0	
Total Split (s)	51.0	51.0		51.0	51.0					41.0	41.0	
Total Split (%)	51.0%	51.0%		51.0%	51.0%					41.0%	41.0%	
Maximum Green (s)	46.0	46.0		46.0	46.0					36.0	36.0	
Yellow Time (s)	4.0	4.0		4.0	4.0					4.0	4.0	
All-Red Time (s)	1.0	1.0		1.0	1.0					1.0	1.0	
Lost Time Adjust (s)	-1.0	0.0		-1.0	0.0						0.0	
Total Lost Time (s)	4.0	5.0		4.0	5.0					Loc	5.0	
Lead/Lag	Lag	Lag		Lag	Lag					Lag	Lag	
Lead-Lag Optimize?	11.0	11.0		11.0	11.0					5.0	ΕΛ	
Walk Time (s)	11.0	11.0		11.0	11.0					5.0	5.0	

Lane Group	ø9	ø10	
Lane Configurations			
Traffic Volume (vph)			
Future Volume (vph)			
Ideal Flow (vphpl)			
Storage Length (ft)			
Storage Lanes			
Taper Length (ft)			
Lane Util. Factor			
Ped Bike Factor			
Frt			
Flt Protected			
Satd. Flow (prot)			
Flt Permitted			
Satd. Flow (perm)			
Right Turn on Red			
Satd. Flow (RTOR)			
Link Speed (mph)			
Link Distance (ft)			
Travel Time (s)			
Confl. Peds. (#/hr)			
Confl. Bikes (#/hr)			
Peak Hour Factor			
Heavy Vehicles (%)			
Parking (#/hr)			
Adj. Flow (vph)			
Shared Lane Traffic (%)			
Lane Group Flow (vph)			
Enter Blocked Intersection			
Lane Alignment			
Median Width(ft)			
Link Offset(ft)			
Crosswalk Width(ft)			
Two way Left Turn Lane			
Headway Factor			
Turning Speed (mph)			
Turn Type			
Protected Phases	9	10	
Permitted Phases	,		
Minimum Split (s)	4.0	4.0	
Total Split (s)	4.0	4.0	
Total Split (%)	4%	4%	
Maximum Green (s)	2.0	2.0	
Yellow Time (s)	2.0	2.0	
All-Red Time (s)	0.0	0.0	
Lost Time Adjust (s)	0.0	0.0	
Total Lost Time (s)			
, ,	Load	Load	
Lead/Lag	Lead	Lead	
Lead-Lag Optimize?			
Walk Time (s)			

	۶	→	•	•	←	•	•	†	/	-	ţ	4
Lane Group	EBL	EBT	EBR	WBL	WBT	WBR	NBL	NBT	NBR	SBL	SBT	SBR
Flash Dont Walk (s)	10.0	10.0		10.0	10.0					15.0	15.0	
Pedestrian Calls (#/hr)	36	36		36	36					0	0	
Act Effct Green (s)	47.0	46.0		47.0	46.0						36.0	
Actuated g/C Ratio	0.47	0.46		0.47	0.46						0.36	
v/c Ratio	0.31	0.62		0.33	0.37						0.67	
Control Delay	15.6	18.9		28.4	26.2						15.2	
Queue Delay	0.0	0.0		0.0	0.2						0.2	
Total Delay	15.6	18.9		28.4	26.4						15.3	
LOS	В	В		С	С						В	
Approach Delay		18.4			26.7						15.3	
Approach LOS		В			С						В	
Queue Length 50th (ft)	29	184		27	86						150	
Queue Length 95th (ft)	67	388		92	190						177	
Internal Link Dist (ft)		613			255			637			349	
Turn Bay Length (ft)	175			200								
Base Capacity (vph)	232	711		258	1328						1014	
Starvation Cap Reductn	0	0		0	286						35	
Spillback Cap Reductn	0	0		0	0						0	
Storage Cap Reductn	0	0		0	0						0	
Reduced v/c Ratio	0.31	0.62		0.33	0.47						0.69	

Area Type: CBD

Cycle Length: 100

Actuated Cycle Length: 100

Offset: 90 (90%), Referenced to phase 1:EBWB, Start of Green

Natural Cycle: 60 Control Type: Pretimed Maximum v/c Ratio: 0.67 Intersection Signal Delay: 19.9

Intersection LOS: B
ICU Level of Service D

Intersection Capacity Utilization 74.5% Analysis Period (min) 15

* User Entered Value

Splits and Phases: 295: South/St Paul & Main



#kg16 g2

Lane Group	ø9	ø10
Flash Dont Walk (s)		
Pedestrian Calls (#/hr)		
Act Effct Green (s)		
Actuated g/C Ratio		
v/c Ratio		
Control Delay		
Queue Delay		
Total Delay		
LOS Approach Delay		
Approach LOS		
Queue Length 50th (ft)		
Queue Length 95th (ft)		
Internal Link Dist (ft)		
Turn Bay Length (ft)		
Base Capacity (vph)		
Starvation Cap Reductn		
Spillback Cap Reductn		
Storage Cap Reductn		
Reduced v/c Ratio		
Intersection Summary		

	→	•	•	•	•	<i>></i>
Lane Group	EBT	EBR	WBL	WBT	NBL	NBR
Lane Configurations	1		ሻ	^	¥	
Traffic Volume (vph)	267	12	27	430	36	36
Future Volume (vph)	267	12	27	430	36	36
Ideal Flow (vphpl)	1900	1900	1900	1900	1900	1900
Storage Length (ft)	1700	0	50	1700	0	0
Storage Lanes		0	1		1	0
Taper Length (ft)		U	25		25	U
Lane Util. Factor	1.00	1.00	1.00	0.95	1.00	1.00
		1.00		0.95		1.00
Ped Bike Factor	0.99		0.88		0.90	
Frt	0.994		0.050		0.932	
Flt Protected			0.950		0.976	
Satd. Flow (prot)	1752	0	1770	3374	1583	0
Flt Permitted			0.518		0.976	
Satd. Flow (perm)	1752	0	854	3374	1529	0
Right Turn on Red		Yes				Yes
Satd. Flow (RTOR)	4				41	
Link Speed (mph)	30			30	30	
Link Distance (ft)	335			359	728	
Travel Time (s)	7.6			8.2	16.5	
Confl. Peds. (#/hr)		100	100		50	50
Peak Hour Factor	0.88	0.88	0.88	0.88	0.88	0.88
Heavy Vehicles (%)	7%	2%	2%	7%	2%	2%
Adj. Flow (vph)	303	14	31	489	41	41
Shared Lane Traffic (%)	303	14	JI	407	71	71
• •	217	0	21	400	ດາ	0
Lane Group Flow (vph)	317	0	31	489	82 Na	0
Enter Blocked Intersection	No	No	No	No	No	No
Lane Alignment	Left	Right	Left	Left	Left	Right
Median Width(ft)	12			12	12	
Link Offset(ft)	0			0	0	
Crosswalk Width(ft)	16			16	16	
Two way Left Turn Lane	Yes			Yes		
Headway Factor	1.00	1.00	1.00	1.00	1.00	1.00
Turning Speed (mph)		9	15		15	9
Turn Type	NA		Perm	NA	Prot	
Protected Phases	1			1	2	
Permitted Phases	•		1	•	_	
Minimum Split (s)	31.0		31.0	31.0	29.0	
Total Split (s)	64.0		64.0	64.0	36.0	
			64.0%			
Total Split (%)	64.0%			64.0%	36.0%	
Maximum Green (s)	59.5		59.5	59.5	31.0	
Yellow Time (s)	3.5		3.5	3.5	4.0	
All-Red Time (s)	1.0		1.0	1.0	1.0	
Lost Time Adjust (s)	-1.5		-1.0	-1.5	-2.0	
Total Lost Time (s)	3.0		3.5	3.0	3.0	
Lead/Lag	Lead		Lead	Lead	Lag	
Lead-Lag Optimize?						
Walk Time (s)	18.0		18.0	18.0	7.0	
Flash Dont Walk (s)	7.0		7.0	7.0	15.0	
Pedestrian Calls (#/hr)	0		0	0	0	
. caccinan cans ("mi)	J		U	U	U	

	-	•	•	←	4	<i>></i>	
Lane Group	EBT	EBR	WBL	WBT	NBL	NBR	
Act Effct Green (s)	61.0		60.5	61.0	33.0		
Actuated g/C Ratio	0.61		0.60	0.61	0.33		
v/c Ratio	0.30		0.06	0.24	0.15		
Control Delay	20.3		3.8	5.2	19.2		
Queue Delay	0.5		0.0	0.0	0.0		
Total Delay	20.8		3.8	5.2	19.2		
LOS	С		Α	Α	В		
Approach Delay	20.8			5.2	19.2		
Approach LOS	С			Α	В		
Queue Length 50th (ft)	126		2	29	12		
Queue Length 95th (ft)	161		6	48	68		
Internal Link Dist (ft)	255			279	648		
Turn Bay Length (ft)			50				
Base Capacity (vph)	1070		516	2058	549		
Starvation Cap Reductn	388		0	0	0		
Spillback Cap Reductn	6		0	0	0		
Storage Cap Reductn	0		0	0	0		
Reduced v/c Ratio	0.46		0.06	0.24	0.15		
Intersection Summary							
<i>3</i> I	Other						
Cycle Length: 100							
Actuated Cycle Length: 100							
Offset: 13 (13%), Reference	d to phase	1:EBWB	Start of	Green			
Natural Cycle: 60							
Control Type: Pretimed							
Maximum v/c Ratio: 0.30							
Intersection Signal Delay: 17	1.8				ersection		
Intersection Capacity Utiliza	tion 47.4%			IC	U Level c	f Service A	
Analysis Period (min) 15							
Splits and Phases: 296: S	Stone & Mai	n					
≠ ø1 (R)	-						↑ ø2

	→	•	•	•	•	~
Lane Group	EBT	EBR	WBL	WBT	NBL	NBR
Lane Configurations	ĵ.	LDIN	ኘ	**	¥	
Traffic Volume (vph)	386	2	13	500	66	88
Future Volume (vph)	386	2	13	500	66	88
Ideal Flow (vphpl)	1900	1900	1900	1900	1900	1900
Storage Length (ft)	1700	1900	50	1700	1900	1900
Storage Length (II) Storage Lanes		0	1		1	0
•		U				U
Taper Length (ft)	1.00	1 00	50	0.05	25	1 00
Lane Util. Factor	1.00	1.00	1.00	0.95	1.00	1.00
Ped Bike Factor	1.00		0.86		0.90	
Frt	0.999				0.922	
Flt Protected			0.950		0.979	
Satd. Flow (prot)	1772	0	1770	3374	1555	0
Flt Permitted			0.454		0.979	
Satd. Flow (perm)	1772	0	724	3374	1509	0
Right Turn on Red		Yes				Yes
Satd. Flow (RTOR)					71	
Link Speed (mph)	30			30	30	
Link Distance (ft)	335			359	728	
Travel Time (s)	7.6			8.2	16.5	
Confl. Peds. (#/hr)	7.0	150	150	0.2	50	50
Peak Hour Factor	0.95	0.95	0.95	0.95	0.95	0.95
	0.95 7%	2%	2%	7%	0.95 2%	2%
Heavy Vehicles (%)						
Adj. Flow (vph)	406	2	14	526	69	93
Shared Lane Traffic (%)						
Lane Group Flow (vph)	408	0	14	526	162	0
Enter Blocked Intersection	No	No	No	No	No	No
Lane Alignment	Left	Right	Left	Left	Left	Right
Median Width(ft)	12			12	12	
Link Offset(ft)	0			0	0	
Crosswalk Width(ft)	16			16	16	
Two way Left Turn Lane	Yes			Yes		
Headway Factor	1.00	1.00	1.00	1.00	1.00	1.00
Turning Speed (mph)	7.00	9	15		15	9
Turn Type	NA	,	Perm	NA	Prot	,
Protected Phases	1		1 CIIII	1	2	
	ļ		1	I		
Permitted Phases	20 F		20.5	20.5	27.0	
Minimum Split (s)	29.5		29.5	29.5	27.0	
Total Split (s)	63.0		63.0	63.0	37.0	
Total Split (%)	63.0%		63.0%	63.0%	37.0%	
Maximum Green (s)	58.5		58.5	58.5	32.0	
Yellow Time (s)	3.5		3.5	3.5	4.0	
All-Red Time (s)	1.0		1.0	1.0	1.0	
Lost Time Adjust (s)	0.0		0.0	0.0	0.0	
Total Lost Time (s)	4.5		4.5	4.5	5.0	
Lead/Lag	Lead		Lead	Lead	Lag	
Lead-Lag Optimize?			_544	_544	=~3	
Walk Time (s)	18.0		18.0	18.0	7.0	
Flash Dont Walk (s)	7.0		7.0	7.0	15.0	
, ,						
Pedestrian Calls (#/hr)	0		0	0	0	

	→	•	•	←	4	~	
Lane Group	EBT	EBR	WBL	WBT	NBL	NBR	
Act Effct Green (s)	58.5		58.5	58.5	32.0		
Actuated g/C Ratio	0.58		0.58	0.58	0.32		
v/c Ratio	0.39		0.03	0.27	0.30		
Control Delay	1.5		5.9	6.6	5.9		
Queue Delay	0.2		0.0	0.0	0.0		
Total Delay	1.7		5.9	6.6	5.9		
LOS	А		Α	Α	Α		
Approach Delay	1.7			6.6	5.9		
Approach LOS	А			Α	Α		
Queue Length 50th (ft)	8		2	47	38		
Queue Length 95th (ft)	8		m7	66	32		
Internal Link Dist (ft)	255			279	648		
Turn Bay Length (ft)			50				
Base Capacity (vph)	1036		423	1973	545		
Starvation Cap Reductn	143		0	0	0		
Spillback Cap Reductn	151		0	0	5		
Storage Cap Reductn	0		0	0	0		
Reduced v/c Ratio	0.46		0.03	0.27	0.30		
Intersection Summary							
Area Type:	Other						
Cycle Length: 100							
Actuated Cycle Length: 1							
Offset: 85 (85%), Referen	nced to phase	1:EBWB,	Start of	Green			
Natural Cycle: 60							

Control Type: Pretimed
Maximum v/c Ratio: 0.39
Intersection Signal Delay: 4.7

Intersection Signal Delay: 4.7 Intersection LOS: A Intersection Capacity Utilization 47.1% ICU Level of Service A

Analysis Period (min) 15

Splits and Phases: 296: Stone & Main



m Volume for 95th percentile queue is metered by upstream signal.

	٠	→	•	•	←	•	4	†	<i>></i>	>	ţ	4
Lane Group	EBL	EBT	EBR	WBL	WBT	WBR	NBL	NBT	NBR	SBL	SBT	SBR
Lane Configurations	7	↑			↑ Ъ		ħ	↑ ↑		75		7
Traffic Volume (vph)	27	290	0	0	319	40	57	549	78	50	0	49
Future Volume (vph)	27	290	0	0	319	40	57	549	78	50	0	49
Ideal Flow (vphpl)	1900	1900	1900	1900	1900	1900	1900	1900	1900	1900	1900	1900
Storage Length (ft)	150		0	100		0	50		0	75		0
Storage Lanes	1		0	0		0	1		0	1		1
Taper Length (ft)	50			50			50			50		
Lane Util. Factor	1.00	1.00	1.00	1.00	0.95	0.95	1.00	0.95	0.95	1.00	1.00	1.00
Ped Bike Factor	0.92				0.98		0.76	0.97		0.94		0.75
Frt					0.983			0.981				0.850
Flt Protected	0.950						0.950			0.950		
Satd. Flow (prot)	1300	1598	0	0	2923	0	1533	2769	0	1300	0	1371
Flt Permitted	0.438						0.950			0.286		
Satd. Flow (perm)	549	1598	0	0	2923	0	1170	2769	0	367	0	1034
Right Turn on Red			Yes			Yes			Yes			Yes
Satd. Flow (RTOR)					16			21				65
Link Speed (mph)		30			30			30			30	
Link Distance (ft)		359			253			759			440	
Travel Time (s)		8.2			5.8			17.3			10.0	
Confl. Peds. (#/hr)	100		100	100		100	150		150	150		150
Confl. Bikes (#/hr)			5			5			5			5
Peak Hour Factor	0.87	0.87	0.87	0.87	0.87	0.87	0.87	0.87	0.87	0.87	0.87	0.87
Heavy Vehicles (%)	25%	7%	7%	7%	7%	7%	6%	6%	6%	25%	6%	6%
Parking (#/hr)								0				
Adj. Flow (vph)	31	333	0	0	367	46	66	631	90	57	0	56
Shared Lane Traffic (%)												
Lane Group Flow (vph)	31	333	0	0	413	0	66	721	0	57	0	56
Enter Blocked Intersection	No	No	No	No	No	No	No	No	No	No	No	No
Lane Alignment	Left	Left	Right	Left	Left	Right	Left	Left	Right	Left	Left	Right
Median Width(ft)		12			12			12			12	
Link Offset(ft)		0			0			0			0	
Crosswalk Width(ft)		16			16			16			16	
Two way Left Turn Lane	*4.00	Yes	*4.00	444	444	441	444	4.00	444	444	4.4.4	4.4.4
Headway Factor	*1.00	*1.00	*1.00	1.14	1.14	1.14	1.14	1.22	1.14	1.14	1.14	1.14
Turning Speed (mph)	15	N.1.0	9	15	N.I.A.	9	15		9	15		9
Turn Type	Perm	NA			NA		Perm	NA		D.Pm		Perm
Protected Phases	1	1			1		0	2		2		0
Permitted Phases	1	22.0			22.0		2	24.0		2		2
Minimum Split (s)	22.0	22.0			22.0		24.0	24.0		24.0		24.0
Total Split (s)	42.0	42.0			42.0		50.0	50.0		50.0		50.0
Total Split (%)	42.0%	42.0%			42.0%		50.0%	50.0%		50.0%		50.0%
Maximum Green (s)	37.0	37.0			37.0		45.0	45.0		45.0		45.0
Yellow Time (s)	4.0	4.0			4.0		4.0	4.0		4.0		4.0
All-Red Time (s)	1.0	1.0			1.0		1.0	1.0		1.0		1.0
Lost Time Adjust (s)	-1.0	-2.0			-2.0		-1.0	-2.0		-1.0		-1.0
Total Lost Time (s)	4.0	3.0			3.0		4.0	3.0		4.0		4.0
Lead/Lag	Lag	Lag			Lag		Lag	Lag		Lag		Lag
Lead-Lag Optimize?	г о	F 0			F 0		2.0	2.0		2.0		2.0
Walk Time (s)	5.0	5.0			5.0		3.0	3.0		3.0		3.0

East Main Street_Existing 2017 7:30 am 12/2/2015 Existing 2017

Lane Group	ø9	ø10	
Lane Configurations			
Traffic Volume (vph)			
Future Volume (vph)			
Ideal Flow (vphpl)			
Storage Length (ft)			
Storage Lanes			
Taper Length (ft) Lane Util. Factor			
Ped Bike Factor			
Frt			
Flt Protected			
Satd. Flow (prot)			
Flt Permitted			
Satd. Flow (perm)			
Right Turn on Red			
Satd. Flow (RTOR)			
Link Speed (mph)			
Link Distance (ft)			
Travel Time (s)			
Confl. Peds. (#/hr)			
Confl. Bikes (#/hr)			
Peak Hour Factor			
Heavy Vehicles (%)			
Parking (#/hr)			
Adj. Flow (vph)			
Shared Lane Traffic (%)			
Lane Group Flow (vph)			
Enter Blocked Intersection			
Lane Alignment			
Median Width(ft)			
Link Offset(ft)			
Crosswalk Width(ft)			
Two way Left Turn Lane			
Headway Factor			
Turning Speed (mph)			
Turn Type Protected Phases	9	10	
	9	10	
Permitted Phases	4.0	4.0	
Minimum Split (s)	4.0	4.0	
Total Split (s)	4.0	4.0	
Total Split (%)	4%	4%	
Maximum Green (s)	2.0	2.0	
Yellow Time (s)	2.0	2.0	
All-Red Time (s)	0.0	0.0	
Lost Time Adjust (s)			
Total Lost Time (s)			
Lead/Lag	Lead	Lead	
Lead-Lag Optimize?			
Walk Time (s)			

	۶	-	•	•	←	•	•	†	~	-	↓	4
Lane Group	EBL	EBT	EBR	WBL	WBT	WBR	NBL	NBT	NBR	SBL	SBT	SBR
Flash Dont Walk (s)	12.0	12.0			12.0		16.0	16.0		16.0		16.0
Pedestrian Calls (#/hr)	36	36			36		0	0		0		0
Act Effct Green (s)	38.0	39.0			39.0		46.0	47.0		46.0		46.0
Actuated g/C Ratio	0.38	0.39			0.39		0.46	0.47		0.46		0.46
v/c Ratio	0.15	0.53			0.36		0.12	0.55		0.34		0.11
Control Delay	19.1	22.3			12.7		7.0	9.2		21.2		2.0
Queue Delay	0.0	0.7			1.1		0.0	0.0		0.0		0.0
Total Delay	19.1	23.1			13.7		7.0	9.2		21.2		2.0
LOS	В	С			В		Α	Α		С		Α
Approach Delay		22.7			13.7			9.1				
Approach LOS		С			В			Α				
Queue Length 50th (ft)	10	107			63		12	111		24		0
Queue Length 95th (ft)	26	159			80		m15	121		59		5
Internal Link Dist (ft)		279			173			679			360	
Turn Bay Length (ft)	150						50			75		
Base Capacity (vph)	208	623			1149		538	1312		168		510
Starvation Cap Reductn	0	94			484		0	0		0		0
Spillback Cap Reductn	0	0			0		0	0		0		0
Storage Cap Reductn	0	0			0		0	0		0		0
Reduced v/c Ratio	0.15	0.63			0.62		0.12	0.55		0.34		0.11

Area Type: CBD

Cycle Length: 100

Actuated Cycle Length: 100

Offset: 0 (0%), Referenced to phase 1:EBWB, Start of Green


Natural Cycle: 55 Control Type: Pretimed Maximum v/c Ratio: 0.55 Intersection Signal Delay: 13.4

Intersection LOS: B
ICU Level of Service B

Intersection Capacity Utilization 58.0% Analysis Period (min) 15

User Entered Value
 Volume for 95th percentile queue is metered by upstream signal

Splits and Phases: 297: Clinton & Main

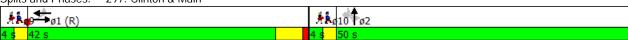

Lane Group	ø9	ø10
Flash Dont Walk (s)		
Pedestrian Calls (#/hr)		
Act Effct Green (s)		
Actuated g/C Ratio		
v/c Ratio		
Control Delay		
Queue Delay Total Delay		
LOS		
Approach Delay		
Approach LOS		
Queue Length 50th (ft)		
Queue Length 95th (ft)		
Internal Link Dist (ft)		
Turn Bay Length (ft)		
Base Capacity (vph)		
Starvation Cap Reductn		
Spillback Cap Reductn		
Storage Cap Reductn		
Reduced v/c Ratio		
Intersection Summary		

	٠	→	•	•	←	•	4	†	/	>	ţ	4
Lane Group	EBL	EBT	EBR	WBL	WBT	WBR	NBL	NBT	NBR	SBL	SBT	SBR
Lane Configurations	7	f)			† 1>		ħ	↑ ↑		75		7
Traffic Volume (vph)	57	415	0	0	329	36	78	778	71	61	0	63
Future Volume (vph)	57	415	0	0	329	36	78	778	71	61	0	63
Ideal Flow (vphpl)	1900	1900	1900	1900	1900	1900	1900	1900	1900	1900	1900	1900
Storage Length (ft)	150		0	0		0	50		0	75		0
Storage Lanes	1		0	0		0	1		0	0		1
Taper Length (ft)	50			50			50			50		
Lane Util. Factor	1.00	1.00	1.00	1.00	0.95	0.95	1.00	0.95	0.95	1.00	1.00	1.00
Ped Bike Factor	0.89				0.98		0.91	0.99		0.98		0.89
Frt					0.985			0.987				0.850
Flt Protected	0.950						0.950			0.950		
Satd. Flow (prot)	1300	1598	0	0	2925	0	1533	2849	0	1300	0	1371
Flt Permitted	0.465						0.950			0.191		
Satd. Flow (perm)	565	1598	0	0	2925	0	1389	2849	0	256	0	1226
Right Turn on Red			Yes			Yes			Yes			Yes
Satd. Flow (RTOR)					13			13				70
Link Speed (mph)		30			30			30			30	
Link Distance (ft)		359			253			759			440	
Travel Time (s)		8.2			5.8			17.3			10.0	
Confl. Peds. (#/hr)	150		150	150		150	150		150	150		150
Confl. Bikes (#/hr)			5			5			5			5
Peak Hour Factor	0.90	0.90	0.90	0.90	0.90	0.90	0.90	0.90	0.90	0.90	0.90	0.90
Heavy Vehicles (%)	25%	7%	7%	7%	7%	7%	6%	6%	6%	25%	6%	6%
Parking (#/hr)								0				
Adj. Flow (vph)	63	461	0	0	366	40	87	864	79	68	0	70
Shared Lane Traffic (%)												
Lane Group Flow (vph)	63	461	0	0	406	0	87	943	0	68	0	70
Enter Blocked Intersection	No	No	No	No	No	No	No	No	No	No	No	No
Lane Alignment	Left	Left	Right	Left	Left	Right	Left	Left	Right	Left	Left	Right
Median Width(ft)		12			12			12			12	
Link Offset(ft)		0			0			0			0	
Crosswalk Width(ft)		16			16			16			16	
Two way Left Turn Lane		Yes							***			
Headway Factor	*1.00	*1.00	*1.00	1.14	1.14	1.14	*1.00	*1.00	*1.00	1.14	1.14	1.14
Turning Speed (mph)	15		9	15		9	15		9	15		9
Turn Type	Perm	NA			NA		Perm	NA		D.Pm		Perm
Protected Phases		1			1		•	2		0		0
Permitted Phases	1	0.4.0			0.4.0		2			2		2
Minimum Split (s)	26.0	26.0			26.0		4.0	4.0		4.0		4.0
Total Split (s)	42.0	42.0			42.0		50.0	50.0		50.0		50.0
Total Split (%)	42.0%	42.0%			42.0%		50.0%	50.0%		50.0%		50.0%
Maximum Green (s)	37.0	37.0			37.0		48.0	48.0		48.0		48.0
Yellow Time (s)	4.0	4.0			4.0		2.0	2.0		2.0		2.0
All-Red Time (s)	1.0	1.0			1.0		0.0	0.0		0.0		0.0
Lost Time Adjust (s)	0.0	0.0			0.0		0.0	0.0		0.0		0.0
Total Lost Time (s)	5.0	5.0			5.0		2.0	2.0		2.0		2.0
Lead/Lag	Lag	Lag			Lag		Lag	Lag		Lag		Lag
Lead-Lag Optimize?	0.0	0.0			0.0							
Walk Time (s)	9.0	9.0			9.0							

Lane Group	ø9	ø10	
Lane Configurations			
Traffic Volume (vph)			
Future Volume (vph)			
Ideal Flow (vphpl)			
Storage Length (ft)			
Storage Lanes			
Taper Length (ft)			
Lane Util. Factor			
Ped Bike Factor			
Frt			
Flt Protected			
Satd. Flow (prot)			
Flt Permitted			
Satd. Flow (perm)			
Right Turn on Red			
Satd. Flow (RTOR)			
Link Speed (mph)			
Link Distance (ft)			
Travel Time (s)			
Confl. Peds. (#/hr)			
Confl. Bikes (#/hr)			
Peak Hour Factor			
Heavy Vehicles (%)			
Parking (#/hr)			
Adj. Flow (vph)			
Shared Lane Traffic (%)			
Lane Group Flow (vph)			
Enter Blocked Intersection			
Lane Alignment			
Median Width(ft)			
Link Offset(ft)			
Crosswalk Width(ft)			
Two way Left Turn Lane			
Headway Factor			
Turning Speed (mph)			
Turn Type			
Protected Phases	9	10	
Permitted Phases	,	10	
Minimum Split (s)	4.0	4.0	
Total Split (s)	4.0	4.0	
Total Split (%)	4.0	4.0	
Maximum Green (s)	2.0	2.0	
Yellow Time (s)	2.0	2.0	
All-Red Time (s)	0.0		
Lost Time Adjust (s)	0.0	0.0	
Total Lost Time (s)	امما	اممط	
Lead/Lag	Lead	Lead	
Lead-Lag Optimize?			
Walk Time (s)			

	•	-	•	•	←	•	4	†	~	>	ļ	4
Lane Group	EBL	EBT	EBR	WBL	WBT	WBR	NBL	NBT	NBR	SBL	SBT	SBR
Flash Dont Walk (s)	12.0	12.0			12.0							
Pedestrian Calls (#/hr)	36	36			36							
Act Effct Green (s)	37.0	37.0			37.0		48.0	48.0		48.0		48.0
Actuated g/C Ratio	0.37	0.37			0.37		0.48	0.48		0.48		0.48
v/c Ratio	0.30	0.78			0.37		0.13	0.69		0.56		0.11
Control Delay	17.4	30.2			14.3		7.2	13.6		34.7		2.1
Queue Delay	0.0	5.1			1.1		0.0	0.5		0.0		0.0
Total Delay	17.4	35.3			15.4		7.2	14.1		34.7		2.1
LOS	В	D			В		Α	В		С		Α
Approach Delay		33.1			15.4			13.5				
Approach LOS		С			В			В				
Queue Length 50th (ft)	23	302			52		13	214		17		0
Queue Length 95th (ft)	53	#431			72		m19	237		m#97		m12
Internal Link Dist (ft)		279			173			679			360	
Turn Bay Length (ft)	150						50			75		
Base Capacity (vph)	209	591			1090		666	1374		122		624
Starvation Cap Reductn	0	80			444		0	0		0		0
Spillback Cap Reductn	0	0			0		0	138		0		0
Storage Cap Reductn	0	0			0		0	0		0		0
Reduced v/c Ratio	0.30	0.90			0.63		0.13	0.76		0.56		0.11

Area Type: CBD

Cycle Length: 100

Actuated Cycle Length: 100

Offset: 18 (18%), Referenced to phase 1:EBWB, Start of Green

Natural Cycle: 60 Control Type: Pretimed Maximum v/c Ratio: 0.78 Intersection Signal Delay: 19.1

Intersection Signal Delay: 19.1 Intersection LOS: B
Intersection Capacity Utilization 70.8% ICU Level of Service C

Analysis Period (min) 15


* User Entered Value

95th percentile volume exceeds capacity, queue may be longer.

Queue shown is maximum after two cycles.

m Volume for 95th percentile queue is metered by upstream signal.

Splits and Phases: 297: Clinton & Main

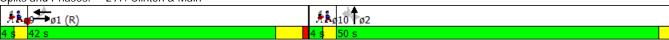

Lane Group	ø9	ø10			
Flash Dont Walk (s)					
Pedestrian Calls (#/hr)					
Act Effct Green (s)					
Actuated g/C Ratio					
v/c Ratio					
Control Delay					
Queue Delay					
Total Delay					
LOS					
Approach Delay					
Approach LOS					
Queue Length 50th (ft)					
Queue Length 95th (ft)					
Internal Link Dist (ft)					
Turn Bay Length (ft)					
Base Capacity (vph)					
Starvation Cap Reductn					
Spillback Cap Reductn					
Storage Cap Reductn					
Reduced v/c Ratio					
Intersection Summary					

	→	•	•	←	•	/
Lane Group	EBT	EBR	WBL	WBT	NBL	NBR
Lane Configurations	† 1>			414	¥	
Traffic Volume (vph)	410	4	0	362	1	3
Future Volume (vph)	410	4	0	362	1	3
Ideal Flow (vphpl)	1900	1900	1900	1900	1900	1900
Lane Util. Factor	0.95	0.95	0.95	0.95	1.00	1.00
Ped Bike Factor	1.00	2.70	2.70	2.70	0.91	
Frt	0.998				0.892	
Flt Protected	0.770				0.990	
Satd. Flow (prot)	3357	0	0	3374	1527	0
Flt Permitted	3337	U	U	337 7	0.990	O O
Satd. Flow (perm)	3357	0	0	3374	1503	0
1	3337	Yes	U	3374	1505	Yes
Right Turn on Red	2	162			1	162
Satd. Flow (RTOR)	2			20	4	
Link Speed (mph)	30			30	30	
Link Distance (ft)	253			295	164	
Travel Time (s)	5.8			6.7	3.7	
Confl. Peds. (#/hr)		150	150		50	50
Peak Hour Factor	0.83	0.83	0.83	0.83	0.83	0.83
Heavy Vehicles (%)	7%	2%	2%	7%	2%	2%
Adj. Flow (vph)	494	5	0	436	1	4
Shared Lane Traffic (%)						
Lane Group Flow (vph)	499	0	0	436	5	0
Enter Blocked Intersection	No	No	No	No	No	No
Lane Alignment	Left	Right	Left	Left	Left	Right
Median Width(ft)	0		20.1	0	12	g
Link Offset(ft)	0			0	0	
Crosswalk Width(ft)	16			16	16	
Two way Left Turn Lane	10			10	10	
Headway Factor	1.00	1.00	1.00	1.00	1.00	1.00
	1.00			1.00		
Turning Speed (mph)	0	9	15	0	15	9
Number of Detectors	0		1	0	2	
Detector Template						
Leading Detector (ft)	0		50	0	40	
Trailing Detector (ft)	0		0	0	-5	
Detector 1 Position(ft)	0		0	0	-5	
Detector 1 Size(ft)	50		50	50	20	
Detector 1 Type	CI+Ex		CI+Ex	CI+Ex	CI+Ex	
Detector 1 Channel						
Detector 1 Extend (s)	0.0		0.0	0.0	0.0	
Detector 1 Queue (s)	0.0		0.0	0.0	0.0	
Detector 1 Delay (s)	0.0		0.0	0.0	0.0	
Detector 2 Position(ft)	3.0		5.0	3.0	20	
Detector 2 Size(ft)					20	
Detector 2 Type					CI+Ex	
Detector 2 Channel					OITEX	
Detector 2 Extend (s)					0.0	
	NA			NA		
Turn Type					Perm	
Protected Phases	1		4	1	2	
Permitted Phases			1		2	

	-	•	•	←	4	/			
Lane Group	EBT	EBR	WBL	WBT	NBL	NBR			
Detector Phase	1		1	1	2				
Switch Phase									
Minimum Initial (s)	23.0		23.0	23.0	6.0				
Minimum Split (s)	28.5		28.5	28.5	24.5				
Total Split (s)	72.0		72.0	72.0	28.0				
Total Split (%)	72.0%		72.0%	72.0%	28.0%				
Maximum Green (s)	66.5		66.5	66.5	22.5				
Yellow Time (s)	4.0		4.0	4.0	4.0				
All-Red Time (s)	1.5		1.5	1.5	1.5				
Lost Time Adjust (s)	-3.0			-3.0	-1.0				
Total Lost Time (s)	2.5			2.5	4.5				
Lead/Lag	Lead		Lead	Lead	Lag				
Lead-Lag Optimize?									
Vehicle Extension (s)	2.0		2.0	2.0	2.0				
Recall Mode	C-Max		C-Max	C-Max	None				
Walk Time (s)	16.0		16.0	16.0	7.0				
Flash Dont Walk (s)	7.0		7.0	7.0	12.0				
Pedestrian Calls (#/hr)	0		0	0	10				
Act Effet Green (s)	91.8			91.8	9.6				
Actuated g/C Ratio	0.92			0.92	0.10				
v/c Ratio	0.16			0.14	0.03				
Control Delay	1.3 0.0			1.4	25.2 0.0				
Queue Delay									
Total Delay LOS	1.3 A			1.4 A	25.2 C				
	1.3			1.4	25.3				
Approach Delay Approach LOS	1.3 A			1.4 A	25.3 C				
Queue Length 50th (ft)	0			0	1				
Queue Length 95th (ft)	48			30	9				
Internal Link Dist (ft)	173			215	84				
Turn Bay Length (ft)	1/3			210	04				
Base Capacity (vph)	3082			3097	356				
Starvation Cap Reductn	446			425	0				
Spillback Cap Reductn	0			0	0				
Storage Cap Reductn	0			0	0				
Reduced v/c Ratio	0.19			0.16	0.01				
	01.17			01.10	0.0.				
Intersection Summary	OII								
Area Type:	Other								
Cycle Length: 100	20								
Actuated Cycle Length: 10		LEDIAD	C11 - £	C					
Offset: 83 (83%), Reference	ced to phase	I:EBWB,	Start of	Green					
Natural Cycle: 55	o ordinated								
Control Type: Actuated-Co Maximum v/c Ratio: 0.16	Jordinated								
	1 [l.	torcostica	1 OC: 1			
Intersection Signal Delay: 1.5 Intersection LOS: A Intersection Capacity Utilization 40.0% ICU Level of Service A									
	Zation 40.0%			IC	JU Level (JETVICE A	А		
Analysis Period (min) 15									



	→	•	•	←	4	<i>></i>
Lane Group	EBT	EBR	WBL	WBT	NBL	NBR
Lane Configurations	↑ ↑		,,,,,,	41	Y	
Traffic Volume (vph)	545	4	5	391	0	8
Future Volume (vph)	545	4	5	391	0	8
Ideal Flow (vphpl)	1900	1900	1900	1900	1900	1900
Lane Util. Factor	0.95	0.95	0.95	0.95	1.00	1.00
Ped Bike Factor	1.00	0.75	0.75	1.00	0.69	1.00
Frt	0.999			1.00	0.865	
Flt Protected	0.777			0.999	0.003	
Satd. Flow (prot)	3361	0	0	3372	1113	0
Flt Permitted	3301	U	U	0.950	1113	U
	2241	0	0		1112	0
Satd. Flow (perm)	3361	0	0	3200	1113	0
Right Turn on Red	4	Yes			1.10	Yes
Satd. Flow (RTOR)	1			0.0	149	
Link Speed (mph)	30			30	30	
Link Distance (ft)	253			295	164	
Travel Time (s)	5.8			6.7	3.7	
Confl. Peds. (#/hr)		200	200			200
Peak Hour Factor	0.92	0.92	0.92	0.92	0.92	0.92
Heavy Vehicles (%)	7%	2%	2%	7%	2%	2%
Adj. Flow (vph)	592	4	5	425	0	9
Shared Lane Traffic (%)						
Lane Group Flow (vph)	596	0	0	430	9	0
Enter Blocked Intersection	No	No	No	No	No	No
Lane Alignment	Left	Right	Left	Left	Left	Right
Median Width(ft)	0	Right	LCIT	0	12	Right
Link Offset(ft)	0			0	0	
					16	
Crosswalk Width(ft)	16			16	10	
Two way Left Turn Lane	1.00	1.00	1.00	1.00	1.00	1.00
Headway Factor	1.00	1.00	1.00	1.00	1.00	1.00
Turning Speed (mph)		9	15		15	9
Number of Detectors	0		1	0	2	
Detector Template						
Leading Detector (ft)	0		50	0	40	
Trailing Detector (ft)	0		0	0	-5	
Detector 1 Position(ft)	0		0	0	-5	
Detector 1 Size(ft)	50		50	50	20	
Detector 1 Type	CI+Ex		CI+Ex	CI+Ex	CI+Ex	
Detector 1 Channel			-			
Detector 1 Extend (s)	0.0		0.0	0.0	0.0	
Detector 1 Queue (s)	0.0		0.0	0.0	0.0	
Detector 1 Delay (s)	0.0		0.0	0.0	0.0	
Detector 2 Position(ft)	0.0		0.0	0.0	20	
` '					20	
Detector 2 Size(ft)						
Detector 2 Type					CI+Ex	
Detector 2 Channel					0.0	
Detector 2 Extend (s)					0.0	
Turn Type	NA		Perm	NA	Perm	
Protected Phases	1			1	2	
Permitted Phases			1			

	-	•	•	←	4	/
Lane Group	EBT	EBR	WBL	WBT	NBL	NBR
Detector Phase	1		1	1	2	
Switch Phase						
Minimum Initial (s)	23.0		23.0	23.0	6.0	
Minimum Split (s)	28.5		28.5	28.5	24.5	
Total Split (s)	71.0		71.0	71.0	29.0	
Total Split (%)	71.0%		71.0%	71.0%	29.0%	
Maximum Green (s)	65.5		65.5	65.5	23.5	
Yellow Time (s)	4.0		4.0	4.0	4.0	
All-Red Time (s)	1.5		1.5	1.5	1.5	
Lost Time Adjust (s)	0.0			0.0	0.0	
Total Lost Time (s)	5.5			5.5	5.5	
Lead/Lag	Lead		Lead	Lead	Lag	
Lead-Lag Optimize?	2.2		0.0			
Vehicle Extension (s)	2.0		2.0	2.0	2.0	
Recall Mode	C-Max		C-Max	C-Max	None	
Walk Time (s)	16.0		16.0	16.0	7.0	
Flash Dont Walk (s)	7.0		7.0	7.0	12.0	
Pedestrian Calls (#/hr)	00.4		0	00.6	10	
Act Effet Green (s)	90.6			90.6	8.6 0.09	
Actuated g/C Ratio v/c Ratio	0.91 0.20			0.91 0.15	0.09	
Control Delay	1.1			0.15	0.04	
Queue Delay	0.0			0.0	0.4	
Total Delay	1.1			0.6	0.4	
LOS	1.1 A			0.0 A	0.4 A	
Approach Delay	1.1			0.6	0.4	
Approach LOS	A			Α	0.4 A	
Queue Length 50th (ft)	0			0	0	
Queue Length 95th (ft)	42			10	0	
Internal Link Dist (ft)	173			215	84	
Turn Bay Length (ft)	170			210	01	
Base Capacity (vph)	3045			2899	375	
Starvation Cap Reductn	435			388	0	
Spillback Cap Reductn	0			0	0	
Storage Cap Reductn	0			0	0	
Reduced v/c Ratio	0.23			0.17	0.02	
Intersection Summary						
Area Type:	Other					
Cycle Length: 100	Juio					
Actuated Cycle Length: 10)O					
Offset: 11 (11%), Reference		1·FRWR	Start of	Green		
Natural Cycle: 55	ccu to priasc	i.LDVVD,	Start or	Orccii		
Control Type: Actuated-Co	oordinated					
Maximum v/c Ratio: 0.20	Jordinatou					
Intersection Signal Delay:	0.9			lr	ntersection	1 OS: A
Intersection Capacity Utiliz						of Service A
Analysis Period (min) 15	_GGIOTI 17.2 /U			T.	JJ LOVOI (J. JOI VIOC F
a.joio i oriod (iliili) 10						



	۶	→	•	•	+	•	•	†	<i>></i>	/	+	4
Lane Group	EBL	EBT	EBR	WBL	WBT	WBR	NBL	NBT	NBR	SBL	SBT	SBR
Lane Configurations		↑	7		†	7		↑ ↑			↑ ↑	
Traffic Volume (vph)	0	298	71	0	297	11	38	49	1	1	50	21
Future Volume (vph)	0	298	71	0	297	11	38	49	1	1	50	21
Ideal Flow (vphpl)	1900	1900	1900	1900	1900	1900	1900	1900	1900	1900	1900	1900
Lane Util. Factor	1.00	1.00	1.00	1.00	1.00	1.00	0.95	0.95	0.95	0.95	0.95	0.95
Ped Bike Factor			0.93			0.93		1.00			0.98	
Frt			0.850			0.850		0.999			0.957	
Flt Protected								0.979			0.999	
Satd. Flow (prot)	0	1776	1583	0	1776	1583	0	3459	0	0	3312	0
Flt Permitted								0.835			0.954	
Satd. Flow (perm)	0	1776	1467	0	1776	1467	0	2950	0	0	3163	0
Right Turn on Red			Yes			Yes			Yes			Yes
Satd. Flow (RTOR)			83			22		1			24	
Link Speed (mph)		30			30			30			30	
Link Distance (ft)		295			311			574			178	
Travel Time (s)		6.7			7.1			13.0			4.0	
Confl. Peds. (#/hr)			50			50			50			50
Peak Hour Factor	0.86	0.86	0.86	0.86	0.86	0.86	0.86	0.86	0.86	0.86	0.86	0.86
Heavy Vehicles (%)	2%	7%	2%	2%	7%	2%	2%	2%	2%	2%	2%	2%
Adj. Flow (vph)	0	347	83	0	345	13	44	57	1	1	58	24
Shared Lane Traffic (%)	_			-					•	•		
Lane Group Flow (vph)	0	347	83	0	345	13	0	102	0	0	83	0
Enter Blocked Intersection	No	No	No	No	No	No	No	No	No	No	No	No
Lane Alignment	Left	Left	Right	Left	Left	Right	Left	Left	Right	Left	Left	Right
Median Width(ft)	20.1	0	. ugu	20.1	0	g	20.1	0	·g	20.1	0	·g
Link Offset(ft)		0			0			0			0	
Crosswalk Width(ft)		16			16			16			16	
Two way Left Turn Lane												
Headway Factor	1.00	1.00	1.00	1.00	1.00	1.00	1.00	1.00	1.00	1.00	1.00	1.00
Turning Speed (mph)	15		9	15		9	15		9	15		9
Turn Type		NA	Perm		NA	Perm	Perm	NA		Perm	NA	
Protected Phases		1			1			2			2	
Permitted Phases			1			1	2	2		2		
Minimum Split (s)		30.0	30.0		30.0	30.0	30.0	30.0		30.0	30.0	
Total Split (s)		64.0	64.0		64.0	64.0	36.0	36.0		36.0	36.0	
Total Split (%)		64.0%	64.0%		64.0%	64.0%	36.0%	36.0%		36.0%	36.0%	
Maximum Green (s)		59.0	59.0		59.0	59.0	31.0	31.0		31.0	31.0	
Yellow Time (s)		4.0	4.0		4.0	4.0	4.0	4.0		4.0	4.0	
All-Red Time (s)		1.0	1.0		1.0	1.0	1.0	1.0		1.0	1.0	
Lost Time Adjust (s)		-2.0	-2.0		-2.0	-2.0		-2.0			-2.0	
Total Lost Time (s)		3.0	3.0		3.0	3.0		3.0			3.0	
Lead/Lag		Lead	Lead		Lead	Lead	Lag	Lag		Lag	Lag	
Lead-Lag Optimize?		Load	Loud		Loud	Loud	Lug	Lag		Lug	Lug	
Walk Time (s)		7.0	7.0		7.0	7.0	7.0	7.0		7.0	7.0	
Flash Dont Walk (s)		17.0	17.0		17.0	17.0	17.0	17.0		17.0	17.0	
Pedestrian Calls (#/hr)		0	0		0	0	0	0		0	0	
Act Effct Green (s)		61.0	61.0		61.0	61.0		33.0			33.0	
Actuated g/C Ratio		0.61	0.61		0.61	0.61		0.33			0.33	
v/c Ratio		0.32	0.01		0.32	0.01		0.33			0.08	
WO Kullo		0.02	0.07		0.02	0.01		0.10			0.00	

	•	-	•	•	←	•	•	†	~	>	ţ	1
Lane Group	EBL	EBT	EBR	WBL	WBT	WBR	NBL	NBT	NBR	SBL	SBT	SBR
Control Delay		3.9	0.8		5.5	0.5		30.2			5.5	
Queue Delay		0.7	0.0		0.4	0.0		0.0			0.5	
Total Delay		4.6	8.0		5.9	0.5		30.2			6.0	
LOS		Α	Α		Α	Α		С			Α	
Approach Delay		3.9			5.7			30.2			6.0	
Approach LOS		Α			Α			С			Α	
Queue Length 50th (ft)		61	1		37	0		26			0	
Queue Length 95th (ft)		6	0		47	1		44			7	
Internal Link Dist (ft)		215			231			494			98	
Turn Bay Length (ft)												
Base Capacity (vph)		1083	927		1083	903		974			1059	
Starvation Cap Reductn		440	0		327	0		0			723	
Spillback Cap Reductn		0	0		0	0		0			0	
Storage Cap Reductn		0	0		0	0		0			0	
Reduced v/c Ratio		0.54	0.09		0.46	0.01		0.10			0.25	
Intersection Summary												

Area Type: Other

Cycle Length: 100

Actuated Cycle Length: 100

Offset: 83 (83%), Referenced to phase 1:EBWB, Start of Green

Natural Cycle: 60 Control Type: Pretimed Maximum v/c Ratio: 0.32 Intersection Signal Delay: 7

Intersection Signal Delay: 7.5 Intersection LOS: A Intersection Capacity Utilization 46.7% ICU Level of Service A

Analysis Period (min) 15

Splits and Phases: 2991: East/Franklin & Main





	۶	→	•	•	←	•	•	†	<i>></i>	/	↓	-√
Lane Group	EBL	EBT	EBR	WBL	WBT	WBR	NBL	NBT	NBR	SBL	SBT	SBR
Lane Configurations		†	7		†	7		∱ }			∱ }	
Traffic Volume (vph)	4	427	129	0	328	7	47	43	2	2	69	24
Future Volume (vph)	4	427	129	0	328	7	47	43	2	2	69	24
Ideal Flow (vphpl)	1900	1900	1900	1900	1900	1900	1900	1900	1900	1900	1900	1900
Lane Util. Factor	1.00	1.00	1.00	1.00	1.00	1.00	0.95	0.95	0.95	0.95	0.95	0.95
Ped Bike Factor			0.68			0.74		1.00			0.96	
Frt			0.850			0.850		0.997			0.962	
Flt Protected								0.975			0.999	
Satd. Flow (prot)	0	1776	1583	0	1776	1583	0	3425	0	0	3250	0
Flt Permitted		0.998						0.789			0.952	
Satd. Flow (perm)	0	1773	1078	0	1776	1178	0	2772	0	0	3097	0
Right Turn on Red			Yes			Yes			Yes			Yes
Satd. Flow (RTOR)			145			22		2			27	
Link Speed (mph)		30			30			30			30	
Link Distance (ft)		295			311			574			178	
Travel Time (s)		6.7			7.1			13.0			4.0	
Confl. Peds. (#/hr)			294			199			174			134
Peak Hour Factor	0.89	0.89	0.89	0.89	0.89	0.89	0.89	0.89	0.89	0.89	0.89	0.89
Heavy Vehicles (%)	2%	7%	2%	2%	7%	2%	2%	2%	2%	2%	2%	2%
Adj. Flow (vph)	4	480	145	0	369	8	53	48	2	2	78	27
Shared Lane Traffic (%)	•	100	110	J	007	J	00	10	_	_	, 0	_,
Lane Group Flow (vph)	0	484	145	0	369	8	0	103	0	0	107	0
Enter Blocked Intersection	No	No	No	No	No	No	No	No	No	No	No	No
Lane Alignment	Left	Left	Right	Left	Left	Right	Left	Left	Right	Left	Left	Right
Median Width(ft)	Lort	0	ragni	Lon	0	rtigitt	Loit	0	rtigitt	Loit	0	rtigitt
Link Offset(ft)		0			0			0			0	
Crosswalk Width(ft)		16			16			16			16	
Two way Left Turn Lane		10			10			10			10	
Headway Factor	1.00	1.00	1.00	1.00	1.00	1.00	1.00	1.00	1.00	1.00	1.00	1.00
Turning Speed (mph)	15	1.00	9	15	1.00	9	15	1.00	9	15	1.00	9
Turn Type	Perm	NA	Perm	10	NA	Perm	Perm	NA	,	Perm	NA	,
Protected Phases	T CITII	1	T CITII		1071	T CITII	1 Cilli	2		1 Cilli	2	
Permitted Phases	1	'	1			1	2	2		2	2	
Minimum Split (s)	30.0	30.0	30.0		30.0	30.0	30.0	30.0		30.0	30.0	
Total Split (s)	67.0	67.0	67.0		67.0	67.0	33.0	33.0		33.0	33.0	
Total Split (%)	67.0%	67.0%	67.0%		67.0%	67.0%	33.0%	33.0%		33.0%	33.0%	
Maximum Green (s)	62.0	62.0	62.0		62.0	62.0	28.0	28.0		28.0	28.0	
Yellow Time (s)	4.0	4.0	4.0		4.0	4.0	4.0	4.0		4.0	4.0	
All-Red Time (s)	1.0	1.0	1.0		1.0	1.0	1.0	1.0		1.0	1.0	
Lost Time Adjust (s)	1.0	0.0	0.0		0.0	0.0	1.0	0.0		1.0	0.0	
Total Lost Time (s)		5.0	5.0		5.0	5.0		5.0			5.0	
Lead/Lag	Lead	Lead					Log			Log		
•	Leau	Leau	Lead		Lead	Lead	Lag	Lag		Lag	Lag	
Lead-Lag Optimize?	7.0	7.0	7.0		7.0	7.0	7.0	7.0		7.0	7.0	
Walk Time (s)	7.0	7.0	7.0		7.0	7.0	7.0	7.0		7.0	7.0	
Flash Dont Walk (s)	17.0	17.0	17.0		17.0	17.0	17.0	17.0		17.0	17.0	
Pedestrian Calls (#/hr)	0	0	0		0	0	0	0		0	0	
Act Effet Green (s)		62.0	62.0		62.0	62.0		28.0			28.0	
Actuated g/C Ratio		0.62	0.62		0.62	0.62		0.28			0.28	
v/c Ratio		0.44	0.20		0.34	0.01		0.13			0.12	

	•	-	•	•	←	•	•	†	~	-	ţ	4
Lane Group	EBL	EBT	EBR	WBL	WBT	WBR	NBL	NBT	NBR	SBL	SBT	SBR
Control Delay		6.2	1.2		4.2	0.0		39.2			5.1	
Queue Delay		0.7	0.0		0.3	0.0		0.0			0.5	
Total Delay		7.0	1.2		4.5	0.0		39.2			5.6	
LOS		Α	Α		Α	Α		D			Α	
Approach Delay		5.6			4.4			39.2			5.6	
Approach LOS		Α			Α			D			Α	
Queue Length 50th (ft)		72	0		19	0		34			1	
Queue Length 95th (ft)		89	7		43	0		61			8	
Internal Link Dist (ft)		215			231			494			98	
Turn Bay Length (ft)												
Base Capacity (vph)		1099	723		1101	738		777			886	
Starvation Cap Reductn		315	0		279	0		0			520	
Spillback Cap Reductn		0	0		0	0		0			0	
Storage Cap Reductn		0	0		0	0		0			0	
Reduced v/c Ratio		0.62	0.20		0.45	0.01		0.13			0.29	

Area Type: Other

Cycle Length: 100

Actuated Cycle Length: 100

Offset: 99 (99%), Referenced to phase 1:EBWB, Start of Green

Natural Cycle: 60 Control Type: Pretimed Maximum v/c Ratio: 0.44 Intersection Signal Delay: 8

Intersection Signal Delay: 8.1 Intersection LOS: A Intersection Capacity Utilization 75.2% ICU Level of Service D

Analysis Period (min) 15

Splits and Phases: 2991: East/Franklin & Main





2037 (ETC+20) SYNCHRO FILES NO BUILD 2-PHASE SIGNALS

This Page Intentionally left Blank

	۶	→	•	•	•	•	4	†	<i>></i>	>	ţ	4
Lane Group	EBL	EBT	EBR	WBL	WBT	WBR	NBL	NBT	NBR	SBL	SBT	SBR
Lane Configurations	ሻ	f)		۲	∱ Љ		¥	4î		۲	4	
Traffic Volume (vph)	51	298	49	59	419	24	80	215	20	10	364	93
Future Volume (vph)	51	298	49	59	419	24	80	215	20	10	364	93
Ideal Flow (vphpl)	1900	1900	1900	1900	1900	1900	1900	1900	1900	1900	1900	1900
Storage Length (ft)	175		0	200		0	150		0	150		0
Storage Lanes	1		0	1		0	1		0	1		0
Taper Length (ft)	25			50			50			50		
Lane Util. Factor	1.00	1.00	1.00	1.00	0.95	0.95	1.00	1.00	1.00	1.00	1.00	1.00
Ped Bike Factor	0.87	0.97		0.93	0.98			0.96		0.73	0.94	
Frt		0.979			0.992			0.987			0.969	
Flt Protected	0.950			0.950			0.950			0.950		
Satd. Flow (prot)	1300	1288	0	1518	2731	0	1533	1524	0	1379	1465	0
Flt Permitted	0.343			0.300			0.222			0.490		
Satd. Flow (perm)	408	1288	0	445	2731	0	358	1524	0	516	1465	0
Right Turn on Red			Yes			Yes			Yes			No
Satd. Flow (RTOR)		10			7			6				
Link Speed (mph)		30			30			30			30	
Link Distance (ft)		693			335			717			429	
Travel Time (s)		15.8			7.6			16.3			9.8	
Confl. Peds. (#/hr)	150		150	150		150	200		200	200		200
Confl. Bikes (#/hr)			5			5			5			5
Peak Hour Factor	0.79	0.79	0.79	0.79	0.79	0.79	0.79	0.79	0.79	0.79	0.79	0.79
Heavy Vehicles (%)	25%	7%	7%	7%	7%	7%	6%	6%	6%	6%	6%	6%
Parking (#/hr)		10			10					0		
Adj. Flow (vph)	65	377	62	75	530	30	101	272	25	13	461	118
Shared Lane Traffic (%)												
Lane Group Flow (vph)	65	439	0	75	560	0	101	297	0	13	579	0
Enter Blocked Intersection	No	No	No	No	No	No	No	No	No	No	No	No
Lane Alignment	Left	Left	Right	Left	Left	Right	Left	Left	Right	Left	Left	Right
Median Width(ft)		12			12			0			0	
Link Offset(ft)		0			0			0			0	
Crosswalk Width(ft)		16			16			16			16	
Two way Left Turn Lane	***	****			Yes							
Headway Factor	*1.00	*1.00	*1.00	1.14	1.26	1.14	1.14	1.14	1.14	1.30	1.14	1.14
Turning Speed (mph)	15		9	15		9	15		9	15		9
Turn Type	Perm	NA		Perm	NA		Perm	NA		Perm	NA	
Protected Phases		1			1		0	2		0	2	
Permitted Phases	1	0.4.0		1	0.4.0		2	05.0		2	05.0	
Minimum Split (s)	26.0	26.0		26.0	26.0		25.0	25.0		25.0	25.0	
Total Split (s)	43.0	43.0		43.0	43.0		49.0	49.0		49.0	49.0	
Total Split (%)	43.0%	43.0%		43.0%	43.0%		49.0%	49.0%		49.0%	49.0%	
Maximum Green (s)	38.0	38.0		38.0	38.0		44.0	44.0		44.0	44.0	
Yellow Time (s)	4.0	4.0		4.0	4.0		4.0	4.0		4.0	4.0	
All-Red Time (s)	1.0	1.0		1.0	1.0		1.0	1.0		1.0	1.0	
Lost Time Adjust (s)	-1.0	-2.0		-2.0	-2.0		-1.0	-1.0		-1.0	-2.0	
Total Lost Time (s)	4.0	3.0		3.0	3.0		4.0	4.0		4.0	3.0	
Lead/Lag	Lag	Lag		Lag	Lag		Lag	Lag		Lag	Lag	
Lead-Lag Optimize?	11.0	11.0		11.0	11.0		F ^	F 0		F ^	F 0	
Walk Time (s)	11.0	11.0		11.0	11.0		5.0	5.0		5.0	5.0	

2037_2-Way & Midtown_Exist w/Parking 7:30 am 11/6/2015 2037 AM_Exist w/Parking

Lane Group	ø9	ø10	
Lane Configurations			
Traffic Volume (vph)			
Future Volume (vph)			
Ideal Flow (vphpl)			
Storage Length (ft)			
Storage Lanes			
Taper Length (ft)			
Lane Util. Factor			
Ped Bike Factor			
Frt			
Flt Protected			
Satd. Flow (prot) Flt Permitted			
Satd. Flow (perm)			
Right Turn on Red			
Satd. Flow (RTOR)			
Link Speed (mph)			
Link Distance (ft)			
Travel Time (s)			
Confl. Peds. (#/hr)			
Confl. Bikes (#/hr)			
Peak Hour Factor			
Heavy Vehicles (%)			
Parking (#/hr)			
Adj. Flow (vph)			
Shared Lane Traffic (%)			
Lane Group Flow (vph)			
Enter Blocked Intersection			
Lane Alignment			
Median Width(ft)			
Link Offset(ft)			
Crosswalk Width(ft)			
Two way Left Turn Lane			
Headway Factor			
Turning Speed (mph)			
Turn Type			
Protected Phases	9	10	
Permitted Phases			
Minimum Split (s)	4.0	4.0	
Total Split (s)	4.0	4.0	
Total Split (%)	4%	4%	
Maximum Green (s)	2.0	2.0	
Yellow Time (s)	2.0	2.0	
All-Red Time (s)	0.0	0.0	
Lost Time Adjust (s)			
Total Lost Time (s)			
Lead/Lag	Lead	Lead	
Lead-Lag Optimize?			
Walk Time (s)			
(5)			

	۶	→	•	•	←	•	•	†	~	-	ļ	4
Lane Group	EBL	EBT	EBR	WBL	WBT	WBR	NBL	NBT	NBR	SBL	SBT	SBR
Flash Dont Walk (s)	10.0	10.0		10.0	10.0		15.0	15.0		15.0	15.0	
Pedestrian Calls (#/hr)	36	36		36	36		0	0		0	0	
Act Effct Green (s)	39.0	40.0		40.0	40.0		45.0	45.0		45.0	46.0	
Actuated g/C Ratio	0.39	0.40		0.40	0.40		0.45	0.45		0.45	0.46	
v/c Ratio	0.41	0.84		0.42	0.51		0.63	0.43		0.06	0.86	
Control Delay	25.9	44.7		28.2	21.6		41.7	20.8		12.6	35.1	
Queue Delay	0.0	0.0		0.0	0.4		0.0	0.0		0.0	1.6	
Total Delay	25.9	44.7		28.2	22.0		41.7	20.8		12.6	36.7	
LOS	С	D		С	С		D	С		В	D	
Approach Delay		42.3			22.7			26.1			36.1	
Approach LOS		D			С			С			D	
Queue Length 50th (ft)	17	177		40	160		48	123		5	326	
Queue Length 95th (ft)	32	174		76	190		96	163		m7	392	
Internal Link Dist (ft)		613			255			637			349	
Turn Bay Length (ft)	175			200			150			150		
Base Capacity (vph)	159	521		178	1096		161	689		232	673	
Starvation Cap Reductn	0	0		0	167		0	0		0	25	
Spillback Cap Reductn	0	0		0	0		0	0		0	0	
Storage Cap Reductn	0	0		0	0		0	0		0	0	
Reduced v/c Ratio	0.41	0.84		0.42	0.60		0.63	0.43		0.06	0.89	

Area Type: CBD

Cycle Length: 100

Actuated Cycle Length: 100

Offset: 39 (39%), Referenced to phase 1:EBWB, Start of Green

Natural Cycle: 80 Control Type: Pretimed Maximum v/c Ratio: 0.86 Intersection Signal Delay: 31.7


Intersection Signal Delay: 31.7 Intersection LOS: C
Intersection Capacity Utilization 81.7% ICU Level of Service D

Analysis Period (min) 15

* User Entered Value

m Volume for 95th percentile queue is metered by upstream signal

Splits and Phases: 295: South/St Paul & Main

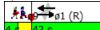



Lane Group	ø9	ø10				
Flash Dont Walk (s)						
Pedestrian Calls (#/hr)						
Act Effct Green (s)						
Actuated g/C Ratio						
v/c Ratio						
Control Delay						
Queue Delay						
Total Delay						
LOS						
Approach Delay						
Approach LOS						
Queue Length 50th (ft)						
Queue Length 95th (ft)						
Internal Link Dist (ft)						
Turn Bay Length (ft)						
Base Capacity (vph)						
Starvation Cap Reductn						
Spillback Cap Reductn						
Storage Cap Reductn						
Reduced v/c Ratio						
Intersection Summary						

	٠	→	•	•	←	•	4	†	<i>></i>	>	↓	4
Lane Group	EBL	EBT	EBR	WBL	WBT	WBR	NBL	NBT	NBR	SBL	SBT	SBR
Lane Configurations	ሻ	₽		ሻ	∱ ∱		ሻ	f)		ň	f)	_
Traffic Volume (vph)	71	397	47	64	444	38	20	405	10	6	410	115
Future Volume (vph)	71	397	47	64	444	38	20	405	10	6	410	115
Ideal Flow (vphpl)	1900	1900	1900	1900	1900	1900	1900	1900	1900	1900	1900	1900
Storage Length (ft)	175		0	200		0	150		150	150		0
Storage Lanes	1		0	1		0	1		0	1		0
Taper Length (ft)	25			50			50			50		
Lane Util. Factor	1.00	1.00	1.00	1.00	0.95	0.95	1.00	1.00	1.00	1.00	1.00	1.00
Ped Bike Factor	0.92	0.99		0.96	0.98			0.99		0.84	0.93	
Frt		0.984			0.988			0.996			0.967	
Flt Protected	0.950			0.950			0.950			0.950		
Satd. Flow (prot)	1444	1467	0	1687	3037	0	1703	1762	0	1703	1611	0
Flt Permitted	0.416			0.334			0.252			0.356		
Satd. Flow (perm)	583	1467	0	567	3037	0	452	1762	0	536	1611	0
Right Turn on Red			Yes			Yes			Yes			No
Satd. Flow (RTOR)		8			11			2				
Link Speed (mph)		30			30			30			30	
Link Distance (ft)		693			335			717			429	
Travel Time (s)		15.8			7.6			16.3			9.8	
Confl. Peds. (#/hr)	150	10.0	150	150	7.0	150	200	10.0	200	200	7.0	200
Confl. Bikes (#/hr)	100		5	100		5	200		5	200		5
Peak Hour Factor	0.95	0.95	0.95	0.95	0.95	0.95	0.92	0.92	0.92	0.92	0.92	0.92
Heavy Vehicles (%)	25%	7%	7%	7%	7%	7%	6%	6%	6%	6%	6%	6%
Parking (#/hr)	2070	10	770	770	10	770	070	070	070	070	070	070
Adj. Flow (vph)	75	418	49	67	467	40	22	440	11	7	446	125
Shared Lane Traffic (%)	7.5	710	77	07	407	70	22	110	- ''	,	110	125
Lane Group Flow (vph)	75	467	0	67	507	0	22	451	0	7	571	0
Enter Blocked Intersection	No	No	No	No	No	No	No	No	No	No.	No	No
Lane Alignment	Left	Left	Right	Left	Left	Right	Left	Left	Right	Left	Left	Right
Median Width(ft)	LOIT	12	Right	LUIT	12	Right	LCIT	0	rtigiit	LOIT	0	rtigrit
Link Offset(ft)		0			0			0			0	
Crosswalk Width(ft)		16			16			16			16	
Two way Left Turn Lane		10			Yes			10			10	
Headway Factor	1.00	1.23	1.00	1.00	1.11	1.00	1.00	1.00	1.00	1.00	1.00	1.00
Turning Speed (mph)	1.00	1.23	9	1.00	1.11	9	1.00	1.00	9	1.00	1.00	9
Turn Type	Perm	NA	7	Perm	NA	7	Perm	NA	7	Perm	NA	,
Protected Phases	I CIIII	1		I CIIII	1		I CIIII	2		I CIIII	2	
Permitted Phases	1			1	ı		2			2		
Minimum Split (s)	8.0	8.0		8.0	8.0		20.0	20.0		20.0	20.0	
Total Split (s)	49.0	49.0		49.0	49.0		51.0	51.0		51.0	51.0	
	49.0%	49.0%		49.0%	49.0%		51.0%	51.0%			51.0%	
Total Split (%)	44.0	44.0		44.0			47.0			51.0% 47.0	47.0	
Maximum Green (s) Yellow Time (s)	5.0	5.0		5.0	44.0 5.0		3.5	47.0		3.5	3.5	
• •								3.5				
All-Red Time (s)	0.0	0.0		0.0	0.0		0.5	0.5		0.5	0.5	
Lost Time Adjust (s)	-1.0	0.0		-1.0	0.0		0.0	0.0		0.0	0.0	
Total Lost Time (s)	4.0	5.0		4.0	5.0		4.0	4.0		4.0	4.0	
Lead/Lag	Lead	Lead		Lead	Lead		Lag	Lag		Lag	Lag	
Lead-Lag Optimize?							Yes	Yes		Yes	Yes	
Walk Time (s)							5.0	5.0		5.0	5.0	

	•	→	•	•	←	•	1	†	/	-	↓	1
Lane Group	EBL	EBT	EBR	WBL	WBT	WBR	NBL	NBT	NBR	SBL	SBT	SBR
Flash Dont Walk (s)							11.0	11.0		11.0	11.0	
Pedestrian Calls (#/hr)							0	0		0	0	
Act Effct Green (s)	45.0	44.0		45.0	44.0		47.0	47.0		47.0	47.0	
Actuated g/C Ratio	0.45	0.44		0.45	0.44		0.47	0.47		0.47	0.47	
v/c Ratio	0.29	0.72		0.26	0.38		0.10	0.54		0.03	0.75	
Control Delay	19.9	29.0		13.8	12.8		16.5	21.9		7.3	21.4	
Queue Delay	0.0	0.0		0.0	0.3		0.0	0.0		0.0	18.1	
Total Delay	19.9	29.0		13.8	13.0		16.5	21.9		7.3	39.4	
LOS	В	С		В	В		В	С		Α	D	
Approach Delay		27.7			13.1			21.6			39.0	
Approach LOS		С			В			С			D	
Queue Length 50th (ft)	29	284		20	83		8	197		1	350	
Queue Length 95th (ft)	93	423		48	128		23	292		m2	497	
Internal Link Dist (ft)		613			255			637			349	
Turn Bay Length (ft)	175			200			150			150		
Base Capacity (vph)	262	649		255	1342		212	829		251	757	
Starvation Cap Reductn	0	0		0	317		0	0		0	185	
Spillback Cap Reductn	0	0		0	0		0	0		0	0	
Storage Cap Reductn	0	0		0	0		0	0		0	0	
Reduced v/c Ratio	0.29	0.72		0.26	0.49		0.10	0.54		0.03	1.00	

Area Type: Other

Cycle Length: 100

Actuated Cycle Length: 100

Offset: 0 (0%), Referenced to phase 1:EBWB, Start of Green

Natural Cycle: 50 Control Type: Pretimed Maximum v/c Ratio: 0.75 Intersection Signal Delay: 25.5 Intersection Capacity Utilization 69.1%

Intersection LOS: C
ICU Level of Service C

Analysis Period (min) 15

m Volume for 95th percentile queue is metered by upstream signal.

Splits and Phases: 295: Main

	-	•	•	←	4	~
Lane Group	EBT	EBR	WBL	WBT	NBL	NBR
Lane Configurations	1	LDIX	ሻ	†	¥	
Traffic Volume (vph)	308	13	28	445	38	38
Future Volume (vph)	308	13	28	445	38	38
Ideal Flow (vphpl)	1900	1900	1900	1900	1900	1900
Storage Length (ft)		0	50		0	0
Storage Lanes		0	1		1	0
Taper Length (ft)			25		25	-
Lane Util. Factor	1.00	1.00	1.00	0.95	1.00	1.00
Ped Bike Factor	0.99		0.84		0.90	
Frt	0.994				0.932	
Flt Protected			0.950		0.976	
Satd. Flow (prot)	1484	0	1770	3121	1583	0
Flt Permitted			0.488	J.21	0.976	
Satd. Flow (perm)	1484	0	766	3121	1529	0
Right Turn on Red	. 101	Yes	, 00		.527	No
Satd. Flow (RTOR)	4	7.03				140
Link Speed (mph)	30			30	30	
Link Distance (ft)	335			359	728	
Travel Time (s)	7.6			8.2	16.5	
Confl. Peds. (#/hr)	7.0	150	150	0.2	50	50
Peak Hour Factor	0.88	0.88	0.88	0.88	0.88	0.88
Heavy Vehicles (%)	7%	2%	2%	7%	2%	2%
Parking (#/hr)	10	2/0	270	10	2 /0	2 /0
Adj. Flow (vph)	350	15	32	506	43	43
Shared Lane Traffic (%)	330	13	JZ	300	43	40
Lane Group Flow (vph)	365	0	32	506	86	0
Enter Blocked Intersection	No	No	No	No	No	No
Lane Alignment	Left	Right	Left	Left	Left	Right
· ·	Leit 12	Rigili	Leit	12	12	Rigili
Median Width(ft)	0			0	0	
Link Offset(ft)						
Crosswalk Width(ft)	16 Vac			16	16	
Two way Left Turn Lane	Yes	1.00	1.00	Yes	1.00	1.00
Headway Factor	1.23	1.00	1.00	1.11	1.00	1.00
Turning Speed (mph)	NIA	9	15 Dorm	NIA	15 Drot	9
Turn Type	NA		Perm	NA	Prot	
Protected Phases	1		1	1	2	
Permitted Phases	04.0		1	01.0	20.2	
Minimum Split (s)	31.0		31.0	31.0	29.0	
Total Split (s)	66.0		66.0	66.0	34.0	
Total Split (%)	66.0%		66.0%	66.0%	34.0%	
Maximum Green (s)	61.5		61.5	61.5	29.0	
Yellow Time (s)	3.5		3.5	3.5	4.0	
All-Red Time (s)	1.0		1.0	1.0	1.0	
Lost Time Adjust (s)	-1.5		-1.0	-1.5	-2.0	
Total Lost Time (s)	3.0		3.5	3.0	3.0	
Lead/Lag	Lead		Lead	Lead	Lag	
Lead-Lag Optimize?						
Walk Time (s)	18.0		18.0	18.0	7.0	
Flash Dont Walk (s)	7.0		7.0	7.0	15.0	

2037_2-Way & Midtown_Exist w/Parking 7:30 am 11/6/2015 2037 AM_Exist w/Parking

	-	•	•	←	•	<i>></i>	
Lane Group	EBT	EBR	WBL	WBT	NBL	NBR	
Pedestrian Calls (#/hr)	0		0	0	0		
Act Effct Green (s)	63.0		62.5	63.0	31.0		
Actuated g/C Ratio	0.63		0.62	0.63	0.31		
v/c Ratio	0.39		0.07	0.26	0.18		
Control Delay	12.1		3.4	4.9	31.4		
Queue Delay	0.7		0.0	0.0	0.0		
Total Delay	12.8		3.4	4.9	31.4		
LOS	В		Α	Α	С		
Approach Delay	12.8			4.8	31.4		
Approach LOS	В			Α	С		
Queue Length 50th (ft)	90		2	21	36		
Queue Length 95th (ft)	m95		m5	44	95		
Internal Link Dist (ft)	255			279	648		
Turn Bay Length (ft)			50				
Base Capacity (vph)	936		478	1966	490		
Starvation Cap Reductn	282		0	0	0		
Spillback Cap Reductn	30		0	0	0		
Storage Cap Reductn	0		0	0	0		
Reduced v/c Ratio	0.56		0.07	0.26	0.18		
Intersection Summary							
<i>3</i> I	Other						
Cycle Length: 100							
Actuated Cycle Length: 100							
Offset: 13 (13%), Reference	d to phase	1:EBWB,	Start of	Green			
Natural Cycle: 60							
Control Type: Pretimed							
Maximum v/c Ratio: 0.39							
Intersection Signal Delay: 10	0.1			Int	tersection	LOS: B	
Intersection Capacity Utiliza	tion 48.3%			IC	U Level o	f Service A	
Analysis Period (min) 15							
m Volume for 95th percen	tile queue is	s metered	by upstr	ream sign	al.		
Splits and Phases: 296: S	Stone & Mai	n					
 ∮ ø 1 (R)							

	-	•	•	←	4	~
Lane Group	EBT	EBR	WBL	WBT	NBL	NBR
Lane Configurations	1		ኘ	^	¥	
Traffic Volume (vph)	420	2	14	516	69	92
Future Volume (vph)	420	2	14	516	69	92
Ideal Flow (vphpl)	1900	1900	1900	1900	1900	1900
Storage Length (ft)		0	50		0	0
Storage Lanes		0	1		1	0
Taper Length (ft)			50		25	
Lane Util. Factor	1.00	1.00	1.00	0.95	1.00	1.00
Ped Bike Factor	1.00		0.87		0.90	
Frt	0.999				0.923	
Flt Protected			0.950		0.979	
Satd. Flow (prot)	1506	0	1770	3121	1557	0
Flt Permitted	. 500		0.435		0.979	
Satd. Flow (perm)	1506	0	701	3121	1511	0
Right Turn on Red	1000	Yes	701	0121	1011	No
Satd. Flow (RTOR)		7.03				110
Link Speed (mph)	30			30	30	
Link Distance (ft)	335			359	728	
Travel Time (s)	7.6			8.2	16.5	
Confl. Peds. (#/hr)	7.0	150	150	0.2	50	50
Peak Hour Factor	0.95	0.95	0.95	0.95	0.95	0.95
Heavy Vehicles (%)	7%	2%	2%	7%	2%	2%
Parking (#/hr)	10	2 /0	2 /0	10	2 /0	2 /0
Adj. Flow (vph)	442	2	15	543	73	97
Shared Lane Traffic (%)	442		10	343	13	71
Lane Group Flow (vph)	444	0	15	543	170	0
Enter Blocked Intersection	No	No	No	No	No	No
	Left		Left	Left	Left	
Lane Alignment	Len 12	Right	Leit	12	12	Right
Median Width(ft)	0			0	0	
Link Offset(ft)						
Crosswalk Width(ft)	16 Vac			16	16	
Two way Left Turn Lane	Yes	1.00	1.00	Yes	1.00	1.00
Headway Factor	1.23	1.00	1.00	1.11	1.00	1.00
Turning Speed (mph)	NΙΛ	9	15 Dorm	NIA	15 Drot	9
Turn Type	NA		Perm	NA	Prot	
Protected Phases	1			1	2	
Permitted Phases	00.5		1	00.5	07.0	
Minimum Split (s)	29.5		29.5	29.5	27.0	
Total Split (s)	65.0		65.0	65.0	35.0	
Total Split (%)	65.0%		65.0%	65.0%	35.0%	
Maximum Green (s)	60.5		60.5	60.5	30.0	
Yellow Time (s)	3.5		3.5	3.5	4.0	
All-Red Time (s)	1.0		1.0	1.0	1.0	
Lost Time Adjust (s)	0.0		0.0	0.0	0.0	
Total Lost Time (s)	4.5		4.5	4.5	5.0	
Lead/Lag	Lead		Lead	Lead	Lag	
Lead-Lag Optimize?						
Walk Time (s)	18.0		18.0	18.0	7.0	
Flash Dont Walk (s)	7.0		7.0	7.0	15.0	

2037_2 Way & Midtown_PM Exist w/Park 5:00 pm 11/6/2015 2037_PM Exist w/Parking

	→	•	•	←	•	<i>></i>
Lane Group	EBT	EBR	WBL	WBT	NBL	NBR
Pedestrian Calls (#/hr)	0		0	0	0	
Act Effct Green (s)	60.5		60.5	60.5	30.0	
Actuated g/C Ratio	0.60		0.60	0.60	0.30	
v/c Ratio	0.49		0.04	0.29	0.36	
Control Delay	4.4		5.1	5.7	16.8	
Queue Delay	0.4		0.0	0.3	0.0	
Total Delay	4.8		5.1	6.0	16.8	
LOS	А		Α	Α	В	
Approach Delay	4.8			5.9	16.8	
Approach LOS	А			Α	В	
Queue Length 50th (ft)	25		2	38	67	
Queue Length 95th (ft)	63		m6	48	102	
Internal Link Dist (ft)	255			279	648	
Turn Bay Length (ft)			50			
Base Capacity (vph)	911		424	1888	467	
Starvation Cap Reductn	66		0	724	0	
Spillback Cap Reductn	136		0	0	0	
Storage Cap Reductn	0		0	0	0	
Reduced v/c Ratio	0.57		0.04	0.47	0.36	
Intersection Summary						
Area Type:	Other					
Cycle Length: 100						
Actuated Cycle Length: 10	0					
Offset: 85 (85%), Reference	ced to phase	1:EBWB,	Start of 0	Green		
Natural Cycle: 60						
Control Type: Pretimed						
Maximum v/c Ratio: 0.49						
Intersection Signal Delay:	7.1			Int	tersection	LOS: A
Intersection Capacity Utiliz	ation 48.5%			IC	U Level o	f Service A
Analysis Period (min) 15						
m Volume for 95th perce	ntile queue is	metered	d by upstr	eam sign	al.	
Splits and Phases: 296:	Stone & Mair	ı				

√ ø2

	۶	→	•	•	+	•	•	†	~	>	ţ	- ✓
Lane Group	EBL	EBT	EBR	WBL	WBT	WBR	NBL	NBT	NBR	SBL	SBT	SBR
Lane Configurations	7	₽		ሻ	∱ ∱		ň	∱ ⊅		ň	1>	
Traffic Volume (vph)	28	314	10	15	343	42	45	507	81	52	285	38
Future Volume (vph)	28	314	10	15	343	42	45	507	81	52	285	38
Ideal Flow (vphpl)	1900	1900	1900	1900	1900	1900	1900	1900	1900	1900	1900	1900
Storage Length (ft)	150		0	50		0	50		0	75		0
Storage Lanes	1		0	1		0	1		0	1		0
Taper Length (ft)	50			50			50			50		
Lane Util. Factor	1.00	1.00	1.00	1.00	0.95	0.95	1.00	0.95	0.95	1.00	1.00	1.00
Ped Bike Factor	0.88	0.99		0.82	0.97		0.90	0.97		0.94	0.97	
Frt		0.996			0.984			0.979			0.982	
Flt Protected	0.950			0.950			0.950			0.950		
Satd. Flow (prot)	1300	1335	0	1518	2682	0	1533	2754	0	1300	1538	0
Flt Permitted	0.441			0.407			0.375			0.275		
Satd. Flow (perm)	530	1335	0	535	2682	0	546	2754	0	352	1538	0
Right Turn on Red			Yes			Yes			No			No
Satd. Flow (RTOR)		2			17							
Link Speed (mph)		30			30			30			30	
Link Distance (ft)		359			253			759			440	
Travel Time (s)		8.2			5.8			17.3			10.0	
Confl. Peds. (#/hr)	150	0.2	150	150	0.0	150	150		150	150		150
Confl. Bikes (#/hr)			5			5			5	.00		5
Peak Hour Factor	0.87	0.87	0.87	0.87	0.87	0.87	0.87	0.87	0.87	0.87	0.87	0.87
Heavy Vehicles (%)	25%	7%	7%	7%	7%	7%	6%	6%	6%	25%	6%	6%
Parking (#/hr)	2070	10		,,,	10	.,,	0.0	0	0,0		0,0	0,0
Adj. Flow (vph)	32	361	11	17	394	48	52	583	93	60	328	44
Shared Lane Traffic (%)	02	001		.,	071	10	02	000	, 0	00	020	
Lane Group Flow (vph)	32	372	0	17	442	0	52	676	0	60	372	0
Enter Blocked Intersection	No	No	No	No	No	No	No	No	No	No	No	No
Lane Alignment	Left	Left	Right	Left	Left	Right	Left	Left	Right	Left	Left	Right
Median Width(ft)	Lon	12	rtigrit	Lore	12	rugiit	Lon	12	rugin	Lon	12	rugrit
Link Offset(ft)		0			0			0			0	
Crosswalk Width(ft)		16			16			16			16	
Two way Left Turn Lane		Yes			10			10			10	
Headway Factor	*1.00	*1.00	*1.00	1.14	1.26	1.14	1.14	1.22	1.14	1.14	1.14	1.14
Turning Speed (mph)	15	1.00	9	15	1.20	9	15	1.22	9	15	1.17	9
Turn Type	Perm	NA	,	Perm	NA	,	Perm	NA	,	Perm	NA	,
Protected Phases	1 Cilli	1		1 Cilli	1		1 Cilli	2		1 Cilli	2	
Permitted Phases	1	'		1			2			2		
Minimum Split (s)	22.0	22.0		22.0	22.0		24.0	24.0		24.0	24.0	
Total Split (s)	49.0	49.0		49.0	49.0		43.0	43.0		43.0	43.0	
Total Split (%)	49.0%	49.0%		49.0%	49.0%		43.0%	43.0%		43.0%	43.0%	
Maximum Green (s)	44.0	44.0		44.0	44.0		38.0	38.0		38.0	38.0	
Yellow Time (s)	44.0	44.0		44.0	44.0		4.0	4.0		4.0	4.0	
All-Red Time (s)	1.0	1.0		1.0	1.0		1.0	1.0		1.0	1.0	
Lost Time Adjust (s)	-1.0	-2.0		-1.0	-2.0		-1.0	-2.0		-1.0	-1.0	
	4.0	3.0		4.0	3.0		4.0	3.0		4.0	4.0	
Total Lost Time (s)												
Lead/Lag Optimize?	Lag	Lag		Lag	Lag		Lag	Lag		Lag	Lag	
Lead-Lag Optimize?	ΕO	ΕO		ΕO	ΕO		2.0	2.0		2.0	2.0	
Walk Time (s)	5.0	5.0		5.0	5.0		3.0	3.0		3.0	3.0	

2037_2-Way & Midtown_Exist w/Parking 7:30 am 11/6/2015 2037 AM_Exist w/Parking

Lane Group	ø9	ø10			
Lane Configurations					
Traffic Volume (vph)					
Future Volume (vph)					
Ideal Flow (vphpl)					
Storage Length (ft)					
Storage Lanes					
Taper Length (ft)					
Lane Util. Factor					
Ped Bike Factor					
Frt					
Flt Protected					
Satd. Flow (prot)					
Flt Permitted					
Satd. Flow (perm)					
Right Turn on Red					
Satd. Flow (RTOR)					
Link Speed (mph)					
Link Distance (ft)					
Travel Time (s)					
Confl. Peds. (#/hr)					
Confl. Bikes (#/hr)					
Peak Hour Factor					
Heavy Vehicles (%)					
Parking (#/hr)					
Adj. Flow (vph)					
Shared Lane Traffic (%)					
Lane Group Flow (vph)					
Enter Blocked Intersection					
Lane Alignment					
Median Width(ft)					
Link Offset(ft)					
Crosswalk Width(ft)					
Two way Left Turn Lane					
Headway Factor					
Turning Speed (mph)					
Turn Type					
Protected Phases	9	10			
Permitted Phases	,	10			
Minimum Split (s)	4.0	4.0			
Total Split (s)	4.0	4.0			
Total Split (%)	4%	4%			
Maximum Green (s)	2.0	2.0			
Yellow Time (s)	2.0	2.0			
All-Red Time (s)	0.0				
	0.0	0.0			
Lost Time Adjust (s)					
Total Lost Time (s)	1 1	1!			
	Lead	Lead			
Lead-Lag Optimize?					
Walk Time (s)					

	۶	→	•	•	←	•	4	†	~	-	ļ	4
Lane Group	EBL	EBT	EBR	WBL	WBT	WBR	NBL	NBT	NBR	SBL	SBT	SBR
Flash Dont Walk (s)	12.0	12.0		12.0	12.0		16.0	16.0		16.0	16.0	
Pedestrian Calls (#/hr)	36	36		36	36		0	0		0	0	
Act Effct Green (s)	45.0	46.0		45.0	46.0		39.0	40.0		39.0	39.0	
Actuated g/C Ratio	0.45	0.46		0.45	0.46		0.39	0.40		0.39	0.39	
v/c Ratio	0.13	0.60		0.07	0.36		0.25	0.61		0.44	0.62	
Control Delay	22.5	29.8		9.8	10.7		24.5	26.8		33.2	28.7	
Queue Delay	0.0	0.5		0.0	8.0		0.0	0.0		0.0	0.6	
Total Delay	22.5	30.2		9.8	11.5		24.5	26.8		33.2	29.3	
LOS	С	С		Α	В		С	С		С	С	
Approach Delay		29.6			11.4			26.7			29.8	
Approach LOS		С			В			С			С	
Queue Length 50th (ft)	14	166		3	63		22	176		28	192	
Queue Length 95th (ft)	37	238		11	81		51	227		69	279	
Internal Link Dist (ft)		279			173			679			360	
Turn Bay Length (ft)	150			50			50			75		
Base Capacity (vph)	238	615		240	1242		212	1101		137	599	
Starvation Cap Reductn	0	49		0	485		0	0		0	52	
Spillback Cap Reductn	0	0		0	0		0	0		0	0	
Storage Cap Reductn	0	0		0	0		0	0		0	0	
Reduced v/c Ratio	0.13	0.66		0.07	0.58		0.25	0.61		0.44	0.68	

Area Type: CBD

Cycle Length: 100

Actuated Cycle Length: 100

Offset: 0 (0%), Referenced to phase 1:EBWB, Start of Green

Natural Cycle: 55 Control Type: Pretimed Maximum v/c Ratio: 0.62 Intersection Signal Delay: 24.5 Intersection Capacity Utilization 60.9%

Intersection LOS: C
ICU Level of Service B

Analysis Period (min) 15

* User Entered Value

Splits and Phases: 297: Clinton & Main





Lane Group	ø9	ø10
Flash Dont Walk (s)		
Pedestrian Calls (#/hr)		
Act Effct Green (s)		
Actuated g/C Ratio		
v/c Ratio		
Control Delay		
Queue Delay		
Total Delay		
LOS		
Approach Delay		
Approach LOS		
Queue Length 50th (ft)		
Queue Length 95th (ft)		
Internal Link Dist (ft)		
Turn Bay Length (ft)		
Base Capacity (vph)		
Starvation Cap Reductn		
Spillback Cap Reductn		
Storage Cap Reductn		
Reduced v/c Ratio		
Intersection Summary		

	•	→	•	€	+	•	•	†	~	>	ţ	- ✓
Lane Group	EBL	EBT	EBR	WBL	WBT	WBR	NBL	NBT	NBR	SBL	SBT	SBR
Lane Configurations	7	f)		ሻ	ħβ		ሻ	∱ ∱		ň	f)	
Traffic Volume (vph)	60	461	40	20	355	38	61	640	74	64	375	49
Future Volume (vph)	60	461	40	20	355	38	61	640	74	64	375	49
Ideal Flow (vphpl)	1900	1900	1900	1900	1900	1900	1900	1900	1900	1900	1900	1900
Storage Length (ft)	150		0	50		0	50		0	75		0
Storage Lanes	1		0	1		0	1		0	0		0
Taper Length (ft)	50			50			50			50		
Lane Util. Factor	1.00	1.00	1.00	1.00	0.95	0.95	1.00	0.95	0.95	1.00	1.00	1.00
Ped Bike Factor	0.89	0.97		0.91	0.98		0.95	0.99		0.97	0.99	
Frt		0.988			0.986			0.984			0.983	
Flt Protected	0.950			0.950			0.950			0.950		
Satd. Flow (prot)	1444	1447	0	1687	3011	0	1703	3141	0	1444	1736	0
Flt Permitted	0.470			0.275			0.234			0.197		
Satd. Flow (perm)	636	1447	0	444	3011	0	400	3141	0	290	1736	0
Right Turn on Red			Yes			Yes			No			No
Satd. Flow (RTOR)		6			15							
Link Speed (mph)		30			30			30			30	
Link Distance (ft)		359			253			759			440	
Travel Time (s)		8.2			5.8			17.3			10.0	
Confl. Peds. (#/hr)	150	0.2	150	150	0.0	150	150		150	150		150
Confl. Bikes (#/hr)			5			5	.00		5	.00		5
Peak Hour Factor	0.90	0.90	0.90	0.90	0.90	0.90	0.90	0.90	0.90	0.90	0.90	0.90
Heavy Vehicles (%)	25%	7%	7%	7%	7%	7%	6%	6%	6%	25%	6%	6%
Parking (#/hr)	2070	10		.,,	10	,,,,	0.0	0	0,0		0,0	0,0
Adj. Flow (vph)	67	512	44	22	394	42	68	711	82	71	417	54
Shared Lane Traffic (%)	0,	0.12			071	'-	00	,	02	, ,	117	0 1
Lane Group Flow (vph)	67	556	0	22	436	0	68	793	0	71	471	0
Enter Blocked Intersection	No	No	No	No	No	No	No	No	No	No	No	No
Lane Alignment	Left	Left	Right	Left	Left	Right	Left	Left	Right	Left	Left	Right
Median Width(ft)	20.0	12			12		20.1	12		20.0	12	
Link Offset(ft)		0			0			0			0	
Crosswalk Width(ft)		16			16			16			16	
Two way Left Turn Lane		Yes										
Headway Factor	*1.00	*1.00	*1.00	1.00	1.11	1.00	*1.00	*1.00	*1.00	1.00	1.00	1.00
Turning Speed (mph)	15	1.00	9	15		9	15	1.00	9	15	1.00	9
Turn Type	Perm	NA	,	Perm	NA	,	Perm	NA	,	Perm	NA	
Protected Phases	1 01111	1		1 01111	1		1 01111	2		1 01111	2	
Permitted Phases	1			1			2			2		
Minimum Split (s)	26.0	26.0		26.0	26.0		4.0	4.0		4.0	4.0	
Total Split (s)	52.0	52.0		52.0	52.0		40.0	40.0		40.0	40.0	
Total Split (%)	52.0%	52.0%		52.0%	52.0%		40.0%	40.0%		40.0%	40.0%	
Maximum Green (s)	47.0	47.0		47.0	47.0		38.0	38.0		38.0	38.0	
Yellow Time (s)	4.0	4.0		4.0	4.0		2.0	2.0		2.0	2.0	
All-Red Time (s)	1.0	1.0		1.0	1.0		0.0	0.0		0.0	0.0	
Lost Time Adjust (s)	0.0	0.0		0.0	0.0		0.0	0.0		0.0	0.0	
Total Lost Time (s)	5.0	5.0		5.0	5.0		2.0	2.0		2.0	2.0	
Lead/Lag												
Lead-Lag Optimize?	Lag	Lag		Lag	Lag		Lag	Lag		Lag	Lag	
· .	9.0	9.0		9.0	9.0							
Walk Time (s)	9.0	9.0		9.0	9.0							

Lane Group	ø9	ø10	
Lane Configurations			
Traffic Volume (vph)			
Future Volume (vph)			
Ideal Flow (vphpl)			
Storage Length (ft)			
Storage Lanes			
Taper Length (ft)			
Lane Util. Factor			
Ped Bike Factor			
Frt			
Flt Protected			
Satd. Flow (prot)			
Flt Permitted			
Satd. Flow (perm)			
Right Turn on Red			
Satd. Flow (RTOR)			
Link Speed (mph)			
Link Distance (ft)			
Travel Time (s)			
Confl. Peds. (#/hr)			
Confl. Bikes (#/hr)			
Peak Hour Factor			
Heavy Vehicles (%)			
Parking (#/hr)			
Adj. Flow (vph)			
Shared Lane Traffic (%)			
Lane Group Flow (vph)			
Enter Blocked Intersection			
Lane Alignment			
Median Width(ft)			
Link Offset(ft)			
Crosswalk Width(ft)			
Two way Left Turn Lane			
Headway Factor			
Turning Speed (mph)			
Turn Type			
Protected Phases	9	10	
Permitted Phases			
Minimum Split (s)	4.0	4.0	
Total Split (s)	4.0	4.0	
Total Split (%)	4%	4%	
Maximum Green (s)	2.0	2.0	
Yellow Time (s)	2.0	2.0	
All-Red Time (s)	0.0	0.0	
Lost Time Adjust (s)	0.0	0.0	
Total Lost Time (s)			
Lead/Lag	Lead	Lead	
Lead-Lag Optimize?	Loud	Loud	
Walk Time (s)			
(3)			

	•	-	•	•	←	•	•	†	~	-	Ţ	4
Lane Group	EBL	EBT	EBR	WBL	WBT	WBR	NBL	NBT	NBR	SBL	SBT	SBR
Flash Dont Walk (s)	12.0	12.0		12.0	12.0							
Pedestrian Calls (#/hr)	36	36		36	36							
Act Effct Green (s)	47.0	47.0		47.0	47.0		38.0	38.0		38.0	38.0	
Actuated g/C Ratio	0.47	0.47		0.47	0.47		0.38	0.38		0.38	0.38	
v/c Ratio	0.22	0.81		0.11	0.31		0.45	0.66		0.65	0.71	
Control Delay	9.9	23.8		10.0	9.6		34.7	29.0		53.3	30.9	
Queue Delay	0.0	15.5		0.0	0.7		0.0	0.0		0.0	1.8	
Total Delay	9.9	39.3		10.0	10.3		34.7	29.0		53.3	32.7	
LOS	Α	D		Α	В		С	С		D	С	
Approach Delay		36.1			10.3			29.5			35.4	
Approach LOS		D			В			С			D	
Queue Length 50th (ft)	9	319		5	47		32	217		38	257	
Queue Length 95th (ft)	31	#492		15	70		78	284		m#111	381	
Internal Link Dist (ft)		279			173			679			360	
Turn Bay Length (ft)	150			50			50			75		
Base Capacity (vph)	298	683		208	1423		152	1193		110	659	
Starvation Cap Reductn	0	122		0	630		0	0		0	79	
Spillback Cap Reductn	0	0		0	0		0	0		0	0	
Storage Cap Reductn	0	0		0	0		0	0		0	0	
Reduced v/c Ratio	0.22	0.99		0.11	0.55		0.45	0.66		0.65	0.81	

Area Type: Other

Cycle Length: 100

Actuated Cycle Length: 100

Offset: 18 (18%), Referenced to phase 1:EBWB, Start of Green

Natural Cycle: 70 Control Type: Pretimed Maximum v/c Ratio: 0.81 Intersection Signal Delay: 28.9

Intersection LOS: C
ICU Level of Service D

Analysis Period (min) 15

* User Entered Value

95th percentile volume exceeds capacity, queue may be longer.

Queue shown is maximum after two cycles.

m Volume for 95th percentile queue is metered by upstream signal.

Splits and Phases: 297: Clinton & Main

Intersection Capacity Utilization 76.7%





Lane Group	ø9	ø10	
Flash Dont Walk (s)			
Pedestrian Calls (#/hr)			
Act Effct Green (s)			
Actuated g/C Ratio			
v/c Ratio			
Control Delay			
Queue Delay			
Total Delay			
LOS			
Approach Delay			
Approach LOS			
Queue Length 50th (ft)			
Queue Length 95th (ft)			
Internal Link Dist (ft)			
Turn Bay Length (ft)			
Base Capacity (vph)			
Starvation Cap Reductn			
Spillback Cap Reductn			
Storage Cap Reductn			
Reduced v/c Ratio			
Intersection Summary			

	→	•	•	←	•	_
Lane Group	EBT	EBR	WBL	WBT	NBL	NBR
Lane Configurations	↑ ↑			414	¥	
Traffic Volume (vph)	452	9	8	377	12	14
Future Volume (vph)	452	9	8	377	12	14
Ideal Flow (vphpl)	1900	1900	1900	1900	1900	1900
Lane Util. Factor	0.95	0.95	0.95	0.95	1.00	1.00
Ped Bike Factor	0.99		2.70	1.00	0.92	
Frt	0.997			1.00	0.926	
Flt Protected	0.777			0.999	0.978	
Satd. Flow (prot)	3087	0	0	3121	1604	0
Flt Permitted	3007	U	U	0.943	0.978	U
Satd. Flow (perm)	3087	0	0	2934	1547	0
Right Turn on Red	3007	Yes	U	2734	1347	No
	1	162				INU
Satd. Flow (RTOR)	4			20	20	
Link Speed (mph)	30			30	30	
Link Distance (ft)	253			295	164	
Travel Time (s)	5.8	200	200	6.7	3.7	F0
Confl. Peds. (#/hr)	0.00	200	200	0.00	50	50
Peak Hour Factor	0.83	0.83	0.83	0.83	0.83	0.83
Heavy Vehicles (%)	7%	2%	2%	7%	2%	2%
Parking (#/hr)	10			10		
Adj. Flow (vph)	545	11	10	454	14	17
Shared Lane Traffic (%)						
Lane Group Flow (vph)	556	0	0	464	31	0
Enter Blocked Intersection	No	No	No	No	No	No
Lane Alignment	Left	Right	Left	Left	Left	Right
Median Width(ft)	12			12	12	
Link Offset(ft)	0			0	0	
Crosswalk Width(ft)	16			16	16	
Two way Left Turn Lane					, ,	
Headway Factor	1.11	1.00	1.00	1.11	1.00	1.00
Turning Speed (mph)	1.11	9	1.00	1.11	1.00	9
Number of Detectors	0	7	1	0	2	7
Detector Template	U		ı	U	Z	
	0		ΕO	0	40	
Leading Detector (ft)	0		50	0	40	
Trailing Detector (ft)	0		0	0	-5	
Detector 1 Position(ft)	0		0	0	-5	
Detector 1 Size(ft)	50		50	50	20	
Detector 1 Type	CI+Ex		CI+Ex	CI+Ex	CI+Ex	
Detector 1 Channel						
Detector 1 Extend (s)	0.0		0.0	0.0	0.0	
Detector 1 Queue (s)	0.0		0.0	0.0	0.0	
Detector 1 Delay (s)	0.0		0.0	0.0	0.0	
Detector 2 Position(ft)					20	
Detector 2 Size(ft)					20	
Detector 2 Type					CI+Ex	
Detector 2 Channel						
Detector 2 Extend (s)					0.0	
Turn Type	NA		Perm	NA	Perm	
Protected Phases	1		i Gilli	1	CIIII	
i iotecteu i nases	ı			1		

Demotred Phases		-	•	•	•	4	/	
Detector Phase 1	Lane Group	EBT	EBR	WBL	WBT	NBL	NBR	
Switch Phase Minimum Initial (s) 23.0 23.0 23.0 6.0 Minimum Spitt (s) 28.5 28.5 28.5 24.5 Total Spitt (s) 68.0 68.0 68.0 32.0 Total Spitt (%) 68.0% 68.0% 68.0% 32.0 Maximum Green (s) 6.2.5 62.5 62.5 26.5 Yellow Time (s) 4.0 4.0 4.0 4.0 All-Red Time (s) 1.5 1.5 1.5 1.5 Lost Time Algus (s) 3.0 -3.0 -1.0 Total Lost Time (s) 2.5 2.5 4.5 Lead-Lag Optimize? Vehicle Extension (s) 2.0 2.0 2.0 2.0 Recall Mode C-Max C-Max C-Max None None Walk Time (s) 16.0 16.0 16.0 7.0 7.0 12.0 Pedestrian Calls (#hr) 0 0 10 0 1.0 1.0 1.1 1.1 1.7 41.9 1.1 <td>Permitted Phases</td> <td></td> <td></td> <td>1</td> <td></td> <td>2</td> <td></td> <td></td>	Permitted Phases			1		2		
Minimum Initial (s) 23.0 23.0 23.0 6.0 Minimum Split (s) 28.5 28.5 28.5 24.5 Total Split (s) 68.0 68.0 68.0 32.0 Total Split (w) 68.0% 68.0% 68.0% 32.0% Maximum Green (s) 62.5 62.5 62.5 62.5 26.5 Yellow Time (s) 4.0 4.0 4.0 4.0 All-Red Time (s) 1.5 1.5 1.5 1.5 Lost Time Adjust (s) -3.0 -3.0 -1.0 Total Lost Time (s) 2.5 2.5 4.5 Lead/Lag Lead Lead Lead Lead Lag Lead-Lag Optimize? Vehicle Extension (s) 2.0 2.0 2.0 2.0 Recall Mode C-Max C-Max C-Max None Walk Time (s) 16.0 16.0 16.0 7.0 Flash Dont Walk (s) 7.0 7.0 7.0 12.0 Pedestrian Calls (#/hr) 0 0 0 10 Act Effct Green (s) 88.6 88.6 10.0 Act Laded g/C Ratio 0.89 0.89 0.10 Ver Ratio 0.20 0.18 0.20 Control Delay 0.8 1.5 41.9 Cueue Delay 0.2 0.1 0.0 Total Delay 1.1 1.7 41.9 Approach Delay 1.1 1.7 41.9 Approach LOS A A D Approach LOS A A D Approach LOS A A D Cueue Length 95th (ft) 173 2.15 Turn Bay Length (ft) 173 2.15 Turn Bay Length (ft) 18a 18 19 Cueue Length 95th (ft) 173 2.55 Starvation Cap Reductn 0 0 0 0 0 Storage Cap Reductn 0 0.41 0.31 0.07 Intersection Summary Vere Solve Length: 100 Act Lated Cycle Length: 100 Offset: 83 (83%), Referenced to phase 1:EBWB, Start of Green Natural Cycle 55	Detector Phase	1		1	1	2		
Minimum Split (s)	Switch Phase							
Total Split (s) 68.0 68.0 68.0 32.0 Total Split (%) 68.0% 68.0% 68.0% 32.0% Maximum Green (s) 62.5 62.5 62.5 26.5 Yellow Time (s) 4.0 4.0 4.0 4.0 All-Red Time (s) 1.5 1.5 1.5 1.5 1.5 Lost Time Adjust (s) -3.0 -3.0 -1.0 Total Lost Time (s) 2.5 2.5 4.5 Lead/Lag Lead Lead Lead Lead Lag Lead-Lag Optimize? Vehicle Extension (s) 2.0 2.0 2.0 2.0 Recall Mode C-Max C-Max C-Max None Walk Time (s) 16.0 16.0 16.0 7.0 Flash Dont Walk (s) 7.0 7.0 7.0 12.0 Pedestrian Calls (#hr) 0 0 0 10 Act Effet Green (s) 88.6 88.6 10.0 Act Effet Green (s) 88.6 88.6 10.0 Act Effet Green (s) 88.6 88.6 10.0 Control Delay 0.8 1.5 41.9 Coueue Delay 0.2 0.1 0.0 Total Delay 1.1 1.7 41.9 LOS A A A D Approach Delay 1.1 1.7 41.9 Cueue Length 50th (ft) 1 18 19 Cueue Length 95th (ft) 134 34 38 Internal Link Dist (ft) 173 215 84 Turn Bay Length (ft) Base Capacity (vph) 2734 2598 425 Starvation Cap Reductn 0 0 0 0 Storage Cap Reductn 0 0 0 0 Storage Cap Reductn 0 0 0 0 Reducted Cycle Length: 100 Offset: 83 (83%), Referenced to phase 1:EBWB, Start of Green Natural Cycle: 55	Vinimum Initial (s)	23.0		23.0	23.0	6.0		
Total Split (s) 68.0 68.0 68.0 32.0 Total Split (%) 68.0% 68.0% 68.0% 32.0% Maximum Green (s) 62.5 62.5 62.5 26.5 Yellow Time (s) 4.0 4.0 4.0 4.0 All-Red Time (s) 1.5 1.5 1.5 1.5 1.5 Lost Time Adjust (s) 3.0 -1.0 Total Lost Time (s) 2.5 2.5 4.5 Lead/Lag Lead Lead Lead Lead Lag Lead-Lag Optimize? Vehicle Extension (s) 2.0 2.0 2.0 2.0 Recall Mode C-Max C-Max C-Max None Walk Time (s) 16.0 16.0 16.0 7.0 Flash Dont Walk (s) 7.0 7.0 7.0 12.0 Pedestrian Calls (#hr) 0 0 0 10 Act Effet Green (s) 88.6 88.6 10.0 Act Lated GyC Ratio 0.20 0.18 0.20 Control Delay 0.8 1.5 41.9 Coueue Delay 0.2 0.1 0.0 Total Delay 1.1 1.7 41.9 LOS A A A D Approach Delay 1.1 1.7 41.9 Approach LOS A A A D Oueue Length 50th (ft) 1 18 19 Cueue Length 50th (ft) 173 215 84 Turn Bay Length (it) Base Capacity (vph) 2734 2598 425 Starvalton Cap Reductn 0 0 0 0 Storage Cap Reductn 0 0 0 0 Redustred Cycle Length: 100 Offset: 83 (83%), Referenced to phase 1:EBWB, Start of Green Natural Cycle: 55	Vinimum Split (s)	28.5		28.5	28.5	24.5		
Total Split (%) 68.0% 68.0% 68.0% 32.0% Maximum Green (s) 62.5 62.5 62.5 26.5 72.5 62.5 72.5 72.5 72.5 72.5 72.5 72.5 72.5 7		68.0		68.0	68.0	32.0		
Maximum Green (s) 62.5 62.5 62.5 26.5 Yellow Time (s) 4.0 4.0 4.0 4.0 All-Red Time (s) 1.5 1.5 1.5 1.5 Lost Time Adjust (s) 3.0 -3.0 -1.0 Total Lost Time (s) 2.5 2.5 4.5 Lead/Lag (Lead Lead Lead Lead Lead Lead Lead Lead		68.0%		68.0%	68.0%	32.0%		
Yellow Time (s)				62.5	62.5	26.5		
All-Red Time (s) 1.5 1.5 1.5 1.5 1.5 1.5 1.5 1.5 1.5 1.5		4.0		4.0	4.0	4.0		
Lost Time Adjust (s)								
Total Lost Time (s) Lead/Lag Lead Lead Lead Lead Lead Lag Lead-Lag Optimize? Vehicle Extension (s) Recall Mode C-Max C-Max C-Max Recall Mode Recall Mode Reducted g/C Ratio 10.0 Recall Mode Recall Mode Reduced v/c Ratio 0.41 Recall Mode Recall Mode Recall Mode	• •							
Lead/Lag Lead Lead Lead Lag Lead-Lag Optimize? Vehicle Extension (s) 2.0 2.0 2.0 2.0 Recall Mode C-Max C-Max C-Max None None Walk Time (s) 16.0 16.0 16.0 7.0 7.0 Flash Dont Walk (s) 7.0 7.0 7.0 12.0 Pedestrian Calls (#/hr) 0 0 0 10 Act Effct Green (s) 88.6 88.6 10.0 None None <t< td=""><td></td><td></td><td></td><td></td><td></td><td></td><td></td><td></td></t<>								
Lead-Lag Optimize? Vehicle Extension (s) 2.0 2.0 2.0 2.0 Recall Mode C-Max C-Max C-Max None Walk Time (s) 16.0 16.0 16.0 7.0 Flash Dont Walk (s) 7.0 7.0 7.0 12.0 Pedestrian Calls (#/hr) 0 0 0 10 Act Effet Green (s) 88.6 88.6 10.0 Act Lated g/C Ratio 0.89 0.89 0.10 v/c Ratio 0.20 0.18 0.20 Control Delay 0.8 1.5 41.9 Queue Delay 0.2 0.1 0.0 Total Delay 1.1 1.7 41.9 LOS A A B D Approach Delay 1.1 1.7 41.9 Approach LOS A A D Queue Length 50th (ft) 1 18 19 Queue Length 50th (ft) 173 215 84 Internal Link Dist (ft) 173 215 84 Turn Bay Length (ft) Base Capacity (vph) 2734 2598 425 Starvation Cap Reductn 0 0 0 0 Reduced v/c Ratio 0.41 0.31 0.07 Intersection Summary Area Type: Other Cycle Length: 100 Offset: 83 (83%), Referenced to phase 1:EBWB, Start of Green Natural Cycle: 55				Lead				
Vehicle Extension (s) 2.0 2.0 2.0 2.0 Recall Mode C-Max C-Max None Walk Time (s) 16.0 16.0 16.0 7.0 Flash Dont Walk (s) 7.0 7.0 7.0 12.0 Pedestrian Calls (#/hr) 0 0 0 10 Act Effet Green (s) 88.6 88.6 10.0 Actuated g/C Ratio 0.89 0.89 0.10 V/c Ratio 0.20 0.18 0.20 Control Delay 0.8 1.5 41.9 Queue Delay 0.2 0.1 0.0 Total Delay 1.1 1.7 41.9 LOS A A D Approach LOS A A D Approach LOS A A D Queue Length 95th (ft) 1 18 19 Queue Length 95th (ft) 34 34 38 Internal Link Dist (ft) 173 2598 425						9		
Recall Mode	O 1	2.0		2.0	2.0	2.0		
Walk Time (s) 16.0 16.0 16.0 7.0 Flash Dont Walk (s) 7.0 7.0 12.0 Pedestrian Calls (#hr) 0 0 0 10 Act Effet Green (s) 88.6 88.6 10.0 Actuated g/C Ratio 0.89 0.89 0.10 V/c Ratio 0.20 0.18 0.20 Control Delay 0.8 1.5 41.9 Queue Delay 0.2 0.1 0.0 Total Delay 1.1 1.7 41.9 Approach Delay 1.1 1.7 41.9 Approach LOS A A D Queue Length 50th (ft) 1 18 19 Queue Length 95th (ft) 34 34 38 Internal Link Dist (ft) 173 215 84 Internal Link Dist (ft) 173 215 84 Starvation Cap Reductn 0 0 0 Storage Cap Reductn 0 0 0 Reduced v/c Ratio 0.41 0.31 0.07 Intersection Summary Area Type: Other Cycle Length: 100 Offset: 83 (83%), Referenced to phase 1:EBWB, Start of Green Natural Cycle: 55								
Flash Dont Walk (s) 7.0 7.0 7.0 12.0 Pedestrian Calls (#/hr) 0 0 0 10 Act Effct Green (s) 88.6 88.6 10.0 Actuated g/C Ratio 0.89 0.89 0.10 v/c Ratio 0.20 0.18 0.20 Control Delay 0.8 1.5 41.9 Queue Delay 0.2 0.1 0.0 Total Delay 1.1 1.7 41.9 LOS A A D Approach Delay 1.1 1.7 41.9 Approach LOS A A D Queue Length 50th (ft) 1 18 19 Queue Length 95th (ft) 34 34 38 Internal Link Dist (ft) 173 215 84 Turn Bay Length (ft) Base Capacity (vph) 2734 2598 425 Starvation Cap Reductn 1387 1111 0 Spillback Cap Reductn 0 0 0 Reduced v/c Ratio 0.41 0.31 0.07 Intersection Summary Area Type: Other Cycle Length: 100 Actuated Cycle Length: 100 Offset: 83 (83%), Referenced to phase 1:EBWB, Start of Green Natural Cycle: 55								
Pedestrian Calls (#/hr) 0 0 0 10 Act Effct Green (s) 88.6 88.6 10.0 Actuated g/C Ratio 0.89 0.89 0.10 w/c Ratio 0.20 0.18 0.20 Control Delay 0.8 1.5 41.9 Queue Delay 0.2 0.1 0.0 Total Delay 1.1 1.7 41.9 LOS A A D Approach Delay 1.1 1.7 41.9 Approach LOS A A D Approach LOS A A D Queue Length 50th (ft) 1 18 19 Queue Length 95th (ft) 34 34 38 Internal Link Dist (ft) 173 215 84 Turn Bay Length (ft) Base Capacity (vph) 2734 2598 425 Starvation Cap Reductn 1387 1111 0 Spillback Cap Reductn 0 0 0 Reduced v/c Ratio 0.41 0.31 0.07 Intersection Summary Area Type: Other Cycle Length: 100 Offset: 83 (83%), Referenced to phase 1:EBWB, Start of Green Natural Cycle: 55	` '							
Act Effct Green (s) 88.6 88.6 10.0 Actuated g/C Ratio 0.89 0.89 0.10 v/c Ratio 0.20 0.18 0.20 Control Delay 0.8 1.5 41.9 Queue Delay 0.2 0.1 0.0 Total Delay 1.1 1.7 41.9 LOS A A A D Approach Delay 1.1 1.7 41.9 Approach LOS A A D Approach LOS A A D Queue Length 50th (ft) 1 18 19 Queue Length 95th (ft) 34 34 38 Internal Link Dist (ft) 173 215 84 Turn Bay Length (ft) Base Capacity (vph) 2734 2598 425 Starvation Cap Reductn 1387 1111 0 Storage Cap Reductn 0 0 0 Storage Cap Reductn 0 0 0 Reduced v/c Ratio 0.41 0.31 0.07 Intersection Summary Area Type: Other Cycle Length: 100 Actuated Cycle Length: 100 Offset: 83 (83%), Referenced to phase 1:EBWB, Start of Green Natural Cycle: 55								
Actuated g/C Ratio 0.89 0.89 0.10 v/c Ratio 0.20 0.18 0.20 Control Delay 0.8 1.5 41.9 Queue Delay 0.2 0.1 0.0 Total Delay 1.1 1.7 41.9 LOS A A A D Approach Delay 1.1 1.7 41.9 Approach LOS A A A D Queue Length 50th (ft) 1 18 19 Queue Length 95th (ft) 134 34 38 Internal Link Dist (ft) 173 215 84 Turn Bay Length (ft) Base Capacity (vph) 2734 2598 425 Starvation Cap Reductn 1387 1111 0 Storage Cap Reductn 0 0 0 Storage Cap Reductn 0 0 0 Reduced v/c Ratio 0.41 0.31 0.07 Intersection Summary Area Type: Other Cycle Length: 100 Actuated Cycle Length: 100 Offset: 83 (83%), Referenced to phase 1:EBWB, Start of Green Natural Cycle: 55				U				
w/c Ratio 0.20 0.18 0.20 Control Delay 0.8 1.5 41.9 Queue Delay 0.2 0.1 0.0 Total Delay 1.1 1.7 41.9 LOS A A D Approach LOS A A D Approach LOS A A D Queue Length 50th (ft) 1 18 19 Queue Length 95th (ft) 34 34 38 Internal Link Dist (ft) 173 215 84 Turn Bay Length (ft) Base Capacity (vph) 2734 2598 425 Starvation Cap Reductn 1387 1111 0 Spillback Cap Reductn 0 0 0 Storage Cap Reductn 0 0 0 Reduced v/c Ratio 0.41 0.31 0.07 Intersection Summary Area Type: Other Cycle Length: 100 Actuated Cycle Length: 100 Offset: 83 (83%), Referenced to phase 1:EBWB, Start of Green	` ,							
Control Delay 0.8 1.5 41.9 Queue Delay 0.2 0.1 0.0 Total Delay 1.1 1.7 41.9 LOS A A A D Approach Delay 1.1 1.7 41.9 Approach LOS A A A D Queue Length 50th (ft) 1 18 19 Queue Length 95th (ft) 34 34 38 Internal Link Dist (ft) 173 215 84 Turn Bay Length (ft) Base Capacity (vph) 2734 2598 425 Starvation Cap Reductn 1387 1111 0 Spillback Cap Reductn 0 0 0 Storage Cap Reductn 0 0 0 Reduced v/c Ratio 0.41 0.31 0.07 Intersection Summary Area Type: Other Cycle Length: 100 Actuated Cycle Length: 100 Offset: 83 (83%), Referenced to phase 1:EBWB, Start of Green Natural Cycle: 55								
Queue Delay 0.2 0.1 0.0 Total Delay 1.1 1.7 41.9 LOS A A D Approach Delay 1.1 1.7 41.9 Approach LOS A A D Queue Length 50th (ft) 1 18 19 Queue Length 95th (ft) 34 34 38 Internal Link Dist (ft) 173 215 84 Turn Bay Length (ft) Base Capacity (vph) 2734 2598 425 Starvation Cap Reductn 1387 1111 0 Spillback Cap Reductn 0 0 0 Storage Cap Reductn 0 0 0 Reduced v/c Ratio 0.41 0.31 0.07 Intersection Summary Area Type: Other Cycle Length: 100 Actuated Cycle Length: 100 Offset: 83 (83%), Referenced to phase 1:EBWB, Start of Green Natural Cycle: 55								
Total Delay	•							
Approach Delay 1.1 1.7 41.9 Approach LOS A A B D Approach LOS A A B D Queue Length 50th (ft) 1 18 19 Queue Length 95th (ft) 34 34 38 Internal Link Dist (ft) 173 215 84 Turn Bay Length (ft) Base Capacity (vph) 2734 2598 425 Starvation Cap Reductn 1387 1111 0 Spillback Cap Reductn 0 0 0 0 Storage Cap Reductn 0 0 0 0 Reduced v/c Ratio 0.41 0.31 0.07 Intersection Summary Area Type: Other Cycle Length: 100 Actuated Cycle Length: 100 Offset: 83 (83%), Referenced to phase 1:EBWB, Start of Green Natural Cycle: 55								
Approach Delay 1.1 1.7 41.9 Approach LOS A A D Queue Length 50th (ft) 1 18 19 Queue Length 95th (ft) 34 34 38 Internal Link Dist (ft) 173 215 84 Turn Bay Length (ft) Base Capacity (vph) 2734 2598 425 Starvation Cap Reductn 1387 1111 0 Spillback Cap Reductn 0 0 0 0 Storage Cap Reductn 0 0 0 0 Reduced v/c Ratio 0.41 0.31 0.07 Intersection Summary Area Type: Other Cycle Length: 100 Actuated Cycle Length: 100 Offset: 83 (83%), Referenced to phase 1:EBWB, Start of Green Natural Cycle: 55								
Approach LOS A A D Queue Length 50th (ft) 1 18 19 Queue Length 95th (ft) 34 34 38 Internal Link Dist (ft) 173 215 84 Turn Bay Length (ft) Base Capacity (vph) 2734 2598 425 Starvation Cap Reductn 1387 1111 0 Spillback Cap Reductn 0 0 0 0 Storage Cap Reductn 0 0 0 0 Reduced v/c Ratio 0.41 0.31 0.07 Intersection Summary Area Type: Other Cycle Length: 100 Actuated Cycle Length: 100 Offset: 83 (83%), Referenced to phase 1:EBWB, Start of Green Natural Cycle: 55								
Queue Length 50th (ft) 1 18 19 Queue Length 95th (ft) 34 34 38 Internal Link Dist (ft) 173 215 84 Turn Bay Length (ft) 8 8 8 Base Capacity (vph) 2734 2598 425 Starvation Cap Reductn 1387 1111 0 Spillback Cap Reductn 0 0 0 Storage Cap Reductn 0 0 0 Reduced v/c Ratio 0.41 0.31 0.07 Intersection Summary Area Type: Other Cycle Length: 100 Actuated Cycle Length: 100 Offset: 83 (83%), Referenced to phase 1:EBWB, Start of Green Natural Cycle: 55								
Queue Length 95th (ft) 34 34 38 Internal Link Dist (ft) 173 215 84 Turn Bay Length (ft) 84 84 Base Capacity (vph) 2734 2598 425 Starvation Cap Reductn 1387 1111 0 Spillback Cap Reductn 0 0 0 Storage Cap Reductn 0 0 0 Reduced v/c Ratio 0.41 0.31 0.07 Intersection Summary Area Type: Other Cycle Length: 100 Actuated Cycle Length: 100 Offset: 83 (83%), Referenced to phase 1:EBWB, Start of Green Natural Cycle: 55								
Internal Link Dist (ft) 173 215 84 Turn Bay Length (ft) Base Capacity (vph) 2734 2598 425 Starvation Cap Reductn 1387 1111 0 Spillback Cap Reductn 0 0 0 0 Storage Cap Reductn 0 0 0 0 Reduced v/c Ratio 0.41 0.31 0.07 Intersection Summary Area Type: Other Cycle Length: 100 Actuated Cycle Length: 100 Offset: 83 (83%), Referenced to phase 1:EBWB, Start of Green Natural Cycle: 55								
Turn Bay Length (ft) Base Capacity (vph) 2734 2598 425 Starvation Cap Reductn 1387 1111 0 Spillback Cap Reductn 0 0 0 0 Storage Cap Reductn 0 0 0 0 Reduced v/c Ratio 0.41 0.31 0.07 Intersection Summary Area Type: Other Cycle Length: 100 Actuated Cycle Length: 100 Offset: 83 (83%), Referenced to phase 1:EBWB, Start of Green Natural Cycle: 55	• • • • • • • • • • • • • • • • • • • •							
Base Capacity (vph) 2734 2598 425 Starvation Cap Reductn 1387 1111 0 Spillback Cap Reductn 0 0 0 Storage Cap Reductn 0 0 0 Reduced v/c Ratio 0.41 0.31 0.07 Intersection Summary Area Type: Other Cycle Length: 100 Actuated Cycle Length: 100 Offset: 83 (83%), Referenced to phase 1:EBWB, Start of Green Natural Cycle: 55	. ,	1/3			215	δ4		
Starvation Cap Reductn 1387 1111 0 Spillback Cap Reductn 0 0 0 Storage Cap Reductn 0 0 0 Reduced v/c Ratio 0.41 0.31 0.07 Intersection Summary Area Type: Other Cycle Length: 100 Actuated Cycle Length: 100 Offset: 83 (83%), Referenced to phase 1:EBWB, Start of Green Natural Cycle: 55		2724			2500	405		
Spillback Cap Reductn 0 0 0 Storage Cap Reductn 0 0 0 Reduced v/c Ratio 0.41 0.31 0.07 Intersection Summary Area Type: Other Cycle Length: 100 Actuated Cycle Length: 100 Offset: 83 (83%), Referenced to phase 1:EBWB, Start of Green Natural Cycle: 55								
Storage Cap Reductn 0 0 0 Reduced v/c Ratio 0.41 0.31 0.07 Intersection Summary Area Type: Other Cycle Length: 100 Actuated Cycle Length: 100 Offset: 83 (83%), Referenced to phase 1:EBWB, Start of Green Natural Cycle: 55								
Reduced v/c Ratio 0.41 0.31 0.07 Intersection Summary Area Type: Other Cycle Length: 100 Actuated Cycle Length: 100 Offset: 83 (83%), Referenced to phase 1:EBWB, Start of Green Natural Cycle: 55								
Intersection Summary Area Type: Other Cycle Length: 100 Actuated Cycle Length: 100 Offset: 83 (83%), Referenced to phase 1:EBWB, Start of Green Natural Cycle: 55								
Area Type: Other Cycle Length: 100 Actuated Cycle Length: 100 Offset: 83 (83%), Referenced to phase 1:EBWB, Start of Green Natural Cycle: 55	Reduced V/C Rallo	0.41			0.31	0.07		
Cycle Length: 100 Actuated Cycle Length: 100 Offset: 83 (83%), Referenced to phase 1:EBWB, Start of Green Natural Cycle: 55	ntersection Summary							
Cycle Length: 100 Actuated Cycle Length: 100 Offset: 83 (83%), Referenced to phase 1:EBWB, Start of Green Natural Cycle: 55	Area Type:	Other						
Actuated Cycle Length: 100 Offset: 83 (83%), Referenced to phase 1:EBWB, Start of Green Natural Cycle: 55	31							
Offset: 83 (83%), Referenced to phase 1:EBWB, Start of Green Natural Cycle: 55		0						
Natural Cycle: 55			1:EBWB	Start of	Green			
			,					
CONTOU I VDG. ACIDATED-COOLUITATED	Control Type: Actuated-Co	ordinated						
Maximum v/c Ratio: 0.20								
Intersection Signal Delay: 2.5 Intersection LOS: A		2.5			lr	ntersection	n LOS: A	
Intersection Capacity Utilization 40.0% ICU Level of Service A								
Analysis Period (min) 15		anon 70.070				OO LOVOI (or our vice A	



	→	•	•	←	4	~
Lane Group	EBT	EBR	WBL	WBT	NBL	NBR
Lane Configurations	1			414	Y	
Traffic Volume (vph)	585	9	13	406	13	19
Future Volume (vph)	585	9	13	406	13	19
Ideal Flow (vphpl)	1900	1900	1900	1900	1900	1900
Lane Util. Factor	0.95	0.95	0.95	0.95	1.00	1.00
Ped Bike Factor	0.79	0.70	0.70	0.79	0.92	1.00
Frt	0.998			0.77	0.919	
Flt Protected	3.770			0.998	0.980	
Satd. Flow (prot)	3095	0	0	3262	1588	0
Flt Permitted	3070	U	J	0.932	0.980	U
Satd. Flow (perm)	3095	0	0	3031	1538	0
Right Turn on Red	3073	Yes	U	3031	1000	No
Satd. Flow (RTOR)	3	163				INU
Link Speed (mph)	30			30	30	
Link Distance (ft)	253			295	164	
Travel Time (s)	5.8			6.7	3.7	
, ,	0.0	200	200	0.7	50	50
Confl. Peds. (#/hr) Peak Hour Factor	0.92	0.92	0.92	0.92	0.92	0.92
Heavy Vehicles (%)	0.92 7%	2%	7%	2%	2%	2%
	10	Z70	170	10	Z70	Z70
Parking (#/hr)		10	1 /		1 /	21
Adj. Flow (vph)	636	10	14	441	14	21
Shared Lane Traffic (%)	/ / /	0	^	455	25	0
Lane Group Flow (vph)	646	0	0	455	35	0
Enter Blocked Intersection	No	No Dialet	No	No	No	No Dialet
Lane Alignment	Left	Right	Left	Left	Left	Right
Median Width(ft)	12			12	12	
Link Offset(ft)	0			0	0	
Crosswalk Width(ft)	16			16	16	
Two way Left Turn Lane						
Headway Factor	1.11	1.00	1.00	1.11	1.00	1.00
Turning Speed (mph)		9	15		15	9
Number of Detectors	0		1	0	2	
Detector Template						
Leading Detector (ft)	0		50	0	40	
Trailing Detector (ft)	0		0	0	-5	
Detector 1 Position(ft)	0		0	0	-5	
Detector 1 Size(ft)	50		50	50	20	
Detector 1 Type	CI+Ex		CI+Ex	CI+Ex	CI+Ex	
Detector 1 Channel						
Detector 1 Extend (s)	0.0		0.0	0.0	0.0	
Detector 1 Queue (s)	0.0		0.0	0.0	0.0	
Detector 1 Delay (s)	0.0		0.0	0.0	0.0	
Detector 2 Position(ft)					20	
Detector 2 Size(ft)					20	
Detector 2 Type					CI+Ex	
Detector 2 Channel						
Detector 2 Extend (s)					0.0	
Turn Type	NA		Perm	NA	Perm	
Protected Phases	1			1	2	
	'			'		

Detector Phase 1		-	•	•	←	•	/
Detector Phase 1	Lane Group	EBT	EBR	WBL	WBT	NBL	NBR
Detector Phase 1	Permitted Phases						
Switch Phase Winimum Initial (s) 23.0 23.0 23.0 6.0 Winimum Split (s) 28.5 28.5 28.5 24.5 Fotal Split (s) 69.0 69.0 69.0 31.0 Fotal Split (s) 69.0 69.0 69.0 31.0 Fotal Split (s) 69.0 69.0 31.0 Fotal Cost Time (s) 1.5 1.5 1.5 1.5 1.5 1.5 Fotal Cost Time Adjust (s) 0.0 0.0 0.0 Fotal Lost Time (s) 5.5 5.5 5.5 Fotal Lost Time (s) 5.5 5.5 5.5 Fotal Lost Time (s) 5.5 5.5 5.5 Fotal Lost Time (s) 5.5 6.5 5.5 Fotal Lost Time (s) 69.0 1.0 Fotal Lost Time (s) 69.0 1.0 Fotal Index C-Max C-Max C-Max None Fotal Mode C-Max C-Max C-Max None Fotal Mode C-Max C-Max None Fotal Split (s) 7.0 7.0 7.0 12.0 Fotal Calls (#/hr) 0 0 0 10 Fotal Calls (#/hr) 0 0 0 10 Fotal Calls (#/hr) 0 0 0 10 Fotal Calls (#/hr) 0 0 0 0 10 Fotal Calls (#/hr) 0 0 0 0 10 Fotal Calls (Fotal Cost Cost Cost Cost Cost Cost Cost Cost	Detector Phase	1			1		
Minimum Initial (s) 23.0 23.0 23.0 6.0 Minimum Split (s) 28.5 28.5 28.5 24.5 Total Split (s) 69.0 69.0 69.0 31.0 Total Split (%) 69.0% 69.0% 69.0% 31.0% Maximum Green (s) 63.5 63.5 25.5 Vellow Time (s) 4.0 4.0 4.0 4.0 All-Red Time (s) 1.5 1.5 1.5 1.5 1.5 1.5 Lost Time Adjust (s) 0.0 0 0.0 Total Lost Time (s) 5.5 5 5.5 Lead/Lag Lead Lead Lead Lag Lead-Lag Optimize? Vehicle Extension (s) 2.0 2.0 2.0 2.0 Recall Mode C-Max C-Max C-Max None Malk Time (s) 16.0 16.0 16.0 7.0 Flash Dont Walk (s) 7.0 7.0 7.0 12.0 Pedestrian Calls (#/hr) 0 0 0 10 Act Effect Green (s) 86.6 86.6 9.2 Actuated g/C Ratio 0.87 0.87 0.09 V/C Ratio 0.24 0.17 0.25 Control Delay 1.1 1.5 44.2 Dueue Delay 0.3 0.1 0.0 Total Delay 1.4 1.6 44.2 Approach LOS A A D Approach Delay 1.4 1.6 44.2 Approach LOS A A D D Approach LOS A A D D Dueue Length 95th (th) 16 11 22 Dueue Length 95th (th) 173 215 84 Turn Bay Length (tf) Base Capacity (vph) 2682 2626 392 Starvation Cap Reductn 23 0 0 0 Storage Cap Reductn 0 0 0 0 Reduced v/c Ratio 0.47 0.31 0.09 Intersection Summary Area Type: Other Dycle Length: 100 Office: 11 (11%), Referenced to phase 1:EBWB, Start of Green Natural Cycle: 55 Control Type: Actuated-Coordinated Maximum v/c Ratio: 0.25 Intersection Signal Delay: 2.8 Intersection LOS: A Intersection Capacity Utilization 43.6% ICU Level of Service A	Switch Phase	•				_	
Minimum Split (s)		23.0		23.0	23.0	6.0	
Total Split (s) 69.0 69.0 69.0 31.0 Fotal Split (%) 69.0% 69.0% 69.0% 69.0% 31.0 Fotal Split (%) 69.0% 69.0% 69.0% 31.0 Maximum Green (s) 63.5 63.5 25.5 Maximum Green (s) 4.0 4.0 4.0 4.0 4.0 All-Red Time (s) 1.5 1.5 1.5 1.5 1.5 1.5 1.5 Lost Time Adjust (s) 0.0 0.0 0.0 Fotal Lost Time (s) 5.5 5.5 5.5 5.5 5.5 Maximum Green (s) 6.5 5.5 5.5 5.5 5.5 Maximum Green (s) 6.0 0.0 0.0 Fotal Lost Time (s) 5.5 5.5 5.5 5.5 Maximum Green (s) 6.0 0.0 0.0 Fotal Lost Time (s) 6.5 5.5 5.5 5.5 Maximum Green (s) 6.0 0.0 0.0 Fotal Lost Time (s) 6.0 0.0 0.0 Fotal Maximum Green (s) 6.0 0.0 0.0 0.0 Fotal Time (s) 6.0 0.0 0.0 Fotal Time (s) 6.0 0.0 0.0 0.0 Fotal Time (s) 6.0 0.0 0.0 0.0 Fotal Time (s) 6.0 0.0 0.0 0.0 0.0 0.0 0.0 0.0 0.0 0.0	• •						
Total Split (%) 69.0% 69.0% 69.0% 31.0% Maximum Green (s) 63.5 63.5 
Maximum Green (s) 63.5 63.5 63.5 25.5 Yellow Time (s) 4.0 4.0 4.0 4.0 All-Red Time (s) 1.5 1.5 1.5 1.5 1.5 Lost Time Adjust (s) 0.0 0.0 Total Lost Time (s) 5.5 5.5 5.5 Lead/Lag Lead Lead Lead Lag Lead-Lag Optimize? Vehicle Extension (s) 2.0 2.0 2.0 2.0 Recall Mode C-Max C-Max C-Max None Walk Time (s) 16.0 16.0 16.0 7.0 Flash Dont Walk (s) 7.0 7.0 7.0 12.0 Pedestrian Calls (#/hr) 0 0 0 10 Act Effct Green (s) 86.6 86.6 9.2 Actuated g/C Ratio 0.87 0.87 0.09 I/C Ratio 0.24 0.17 0.25 Control Delay 1.1 1.5 44.2 Loueue Delay 0.3 0.1 0.0 Couleue Delay 1.4 1.6 44.2 LOS A A D Approach Delay 1.4 1.6 44.2 LOS A A D Approach Delay 1.4 1.6 44.2 Loueue Length 50th (ft) 16 11 22 Loueue Length 95th (ft) 42 24 46 Internal Link Dist (ft) 173 215 84 Iurn Bay Length (ft) Base Capacity (vph) 2682 Starvation Cap Reductn 1318 1148 0 Spillback Cap Reductn 23 0 0 Storage Cap Reductn 0 0.7 Reduced Cycle Length: 100 Offset: 11 (11%), Referenced to phase 1:EBWB, Start of Green Natural Cycle: 55 Control Type: Actuated-Coordinated Maximum v/c Ratio: 0.25 Intersection Signal Delay: 2.8 Intersection Capacity Utilization 43.6% ICU Level of Service A							
All-Red Time (s)							
All-Red Time (s) 1.5 1.5 1.5 1.5 1.5 1.5 1.5 1.5 1.5 1.5							
Cost Time Adjust (s) 0.0 0.0 • •			1.0			
Lead/Lag Optimize? Vehicle Extension (s) 2.0 2.0 2.0 2.0 2.0 Recall Mode C-Max C-Max C-Max None Walk Time (s) 16.0 16.0 16.0 7.0 Flash Dont Walk (s) 7.0 7.0 7.0 12.0 Pedestrian Calls (#/hr) 0 0 0 10 Act Effct Green (s) 86.6 86.6 9.2 Actuated g/C Ratio 0.87 0.87 0.99 Vic Ratio 0.24 0.17 0.25 Control Delay 1.1 1.5 44.2 Queue Delay 0.3 0.1 0.0 Total Delay 1.4 1.6 44.2 Approach Delay 1.4 1.6 44.2 Approach LOS A A D Approach LOS A A D Queue Length 50th (ft) 16 11 22 Queue Length 95th (ft) 42 24 46 Internal Link Dist (ft) 173 215 84 Furn Bay Length (ft) Base Capacity (vph) 2682 2626 392 Starvation Cap Reductn 1318 1148 0 Spillback Cap Reductn 23 0 0 Storage Cap Reductn 0 0 0 0 Reduced Vic Ratio 0.47 0.31 0.09 Intersection Summary Area Type: Other Cycle Length: 100 Offset: 11 (11%), Referenced to phase 1:EBWB, Start of Green Valuated Cycle Length: 100 Offset: 11 (11%), Referenced to phase 1:EBWB, Start of Green Valuated Cycle Length: 0.25 Intersection Capacity Utilization 43.6% ICU Level of Service A Intersection LOS: A Intersection LOS: A Intersection LOS: A Intersection Capacity Utilization 43.6% ICU Level of Service A	•						
Lead-Lag Optimize? Vehicle Extension (s) 2.0 2.0 2.0 2.0 Recall Mode C-Max C-Max C-Max None Walk Time (s) 16.0 16.0 16.0 7.0 Flash Dont Walk (s) 7.0 7.0 7.0 12.0 Pedestrian Calls (#/hr) 0 0 0 10 Act Effct Green (s) 86.6 86.6 9.2 Actuated g/C Ratio 0.87 0.87 0.09 V/c Ratio 0.24 0.17 0.25 Control Delay 1.1 1.5 44.2 Queue Delay 0.3 0.1 0.0 Total Delay 1.4 1.6 44.2 Approach Delay 1.4 1.6 44.2 Approach LOS A A D Approach LOS A A D Queue Length 50th (ft) 16 11 22 Queue Length 95th (ft) 42 24 46 Internal Link Dist (ft) 173 215 84 Turn Bay Length (ft) Base Capacity (vph) 2682 2626 392 Starvation Cap Reductn 1318 1148 0 Storage Cap Reductn 0 0 0 Reduced v/c Ratio 0.47 0.31 0.09 Intersection Summary Area Type: Other Cycle Length: 100 Actuated Cycle Length: 100 Offset: 11 (11%), Referenced to phase 1:EBWB, Start of Green Natural Cycle: 55 Control Type: Actuated-Coordinated Maximum v/c Ratio: 0.25 Intersection Signal Delay: 2.8 Intersection LOS: A Intersection LOS: A Intersection LOS: A Intersection Signal Delay: 2.8 Intersection Capacity Utilization 43.6% ICU Level of Service A				Load			
Vehicle Extension (s) 2.0 2.0 2.0 2.0 2.0 Recall Mode C-Max C-Max C-Max C-Max None Nalk Time (s) 16.0 16.0 16.0 7.0 7.0 0.09 v/c Ratio 0.24 0.17 0.25 Control Delay 1.1 1.5 44.2 Queue Delay 0.3 0.1 0.0 Total Delay 1.4 1.6 44.2 LoS A A D Approach Delay 1.4 1.6 44.2 Approach LOS A A D Queue Length 50th (ft) 16 11 22 Queue Length 95th (ft) 42 24 46 Internal Link Dist (ft) 173 215 84 Furn Bay Length (ft) 2682 2626 392 Starvation Cap Reductn 1318 1148 0 Spillback Cap Reductn 23 0 0 Reduced v/c Rat							
Flash Dont Walk (s) 7.0 7.0 7.0 12.0 Pedestrian Calls (#hr) 0 0 0 10 Act Effet Green (s) 86.6 86.6 9.2 Actuated g/C Ratio 0.87 0.87 0.09 //c Ratio 0.24 0.17 0.25 Control Delay 1.1 1.5 44.2 Queue Delay 0.3 0.1 0.0 Total Delay 1.4 1.6 44.2 Approach Delay 1.4 1.6 44.2 Approach LOS A A D Approach LOS A A D Queue Length 50th (ft) 16 11 22 Queue Length 95th (ft) 42 24 46 Internal Link Dist (ft) 173 215 84 Turn Bay Length (ft) Base Capacity (vph) 2682 2626 392 Starvation Cap Reductn 1318 1148 0 Spillback Cap Reductn 23 0 0 Schorage Cap Reductn 0 0 0 Reduced v/c Ratio 0.47 0.31 0.09 Intersection Summary Area Type: Other Cycle Length: 100 Offset: 11 (11%), Referenced to phase 1:EBWB, Start of Green Natural Cycle: 55 Control Type: Actuated-Coordinated Maximum v/c Ratio: 0.25 Intersection Signal Delay: 2.8 Intersection LOS: A ICU Level of Service A							
Pedestrian Calls (#/hr) 0 0 0 10 Act Effct Green (s) 86.6 86.6 9.2 Actuated g/C Ratio 0.87 0.87 0.09 //c Ratio 0.24 0.17 0.25 Control Delay 1.1 1.5 44.2 Queue Delay 0.3 0.1 0.0 Total Delay 1.4 1.6 44.2 Approach Delay 1.4 1.6 44.2 Approach LOS A A A D Approach LOS A A A D Queue Length 50th (ft) 16 11 22 Queue Length 95th (ft) 42 24 46 Internal Link Dist (ft) 173 215 84 Turn Bay Length (ft) Base Capacity (vph) 2682 2626 392 Starvation Cap Reductn 1318 1148 0 Spillback Cap Reductn 23 0 0 Storage Cap Reductn 0 0 0 Reduced v/c Ratio 0.47 0.31 0.09 Intersection Summary Area Type: Other Cycle Length: 100 Offset: 11 (11%), Referenced to phase 1:EBWB, Start of Green Natural Cycle: 55 Control Type: Actuated-Coordinated Maximum v/c Ratio: 0.25 Intersection Signal Delay: 2.8 Intersection LOS: A ICU Level of Service A	` '						
Act Effet Green (s) 86.6 86.6 9.2 Actuated g/C Ratio 0.87 0.87 0.09 I/c Ratio 0.24 0.17 0.25 Control Delay 1.1 1.5 44.2 Queue Delay 0.3 0.1 0.0 Total Delay 1.4 1.6 44.2 Approach Delay 1.4 1.6 44.2 Approach Delay 1.4 1.6 44.2 Approach LOS A A A D Approach LOS A A A D Queue Length 50th (ft) 16 11 22 Queue Length 95th (ft) 42 24 46 Internal Link Dist (ft) 173 215 84 Turn Bay Length (ft) Base Capacity (vph) 2682 2626 392 Starvation Cap Reductn 1318 1148 0 Spillback Cap Reductn 23 0 0 Storage Cap Reductn 0 0 0 Reduced v/c Ratio 0.47 0.31 0.09 Intersection Summary Area Type: Other Cycle Length: 100 Offset: 11 (11%), Referenced to phase 1:EBWB, Start of Green Natural Cycle: 55 Control Type: Actuated-Coordinated Maximum v/c Ratio: 0.25 Intersection Signal Delay: 2.8 Intersection LOS: A Intersection Capacity Utilization 43.6% ICU Level of Service A							
Actuated g/C Ratio 0.87 0.87 0.09 ### display 1.1 1.5 0.25 Control Delay 1.1 1.5 44.2 Queue Delay 0.3 0.1 0.0 #### display 1.4 1.6 44.2 Approach Delay 1.4 1.6 44.2 Approach LOS A A D Approach LOS A A D Queue Length 50th (ft) 16 11 22 Queue Length 95th (ft) 42 24 46 Internal Link Dist (ft) 173 215 84 Furn Bay Length (ft) Base Capacity (vph) 2682 2626 392 Starvation Cap Reductn 1318 1148 0 Storage Cap Reductn 23 0 0 Storage Cap Reductn 0 0 0 Reduced v/c Ratio 0.47 0.31 0.09 Intersection Summary Area Type: Other Cycle Length: 100 Actuated Cycle Length: 100 Offset: 11 (11%), Referenced to phase 1:EBWB, Start of Green Natural Cycle: 55 Control Type: Actuated-Coordinated Maximum v/c Ratio: 0.25 Intersection Signal Delay: 2.8 Intersection LOS: A ItCU Level of Service A				Ü			
### October 1.1							
Control Delay 1.1 1.5 44.2 Queue Delay 0.3 0.1 0.0 Total Delay 1.4 1.6 44.2 LOS A A D Approach Delay 1.4 1.6 44.2 Approach LOS A A D Queue Length 50th (ft) 16 11 22 Queue Length 95th (ft) 42 24 46 Internal Link Dist (ft) 173 215 84 Turn Bay Length (ft) Base Capacity (vph) 2682 2626 392 Starvation Cap Reductn 1318 1148 0 Spillback Cap Reductn 23 0 0 Storage Cap Reductn 0 0 0 Reduced v/c Ratio 0.47 0.31 0.09 Intersection Summary Area Type: Other Cycle Length: 100 Actuated Cycle Length: 100 Offset: 11 (11%), Referenced to phase 1:EBWB, Start of Green Natural Cycle: 55 Control Type: Actuated-Coordinated Maximum v/c Ratio: 0.25 Intersection LOS: A Intersection LOS: A Intersection LOS: A Intersection Capacity Utilization 43.6% ICU Level of Service A							
Queue Delay 0.3 0.1 0.0 Total Delay 1.4 1.6 44.2 LOS A A D Approach Delay 1.4 1.6 44.2 Approach LOS A A D Queue Length 50th (ft) 16 11 22 Queue Length 95th (ft) 42 24 46 nternal Link Dist (ft) 173 215 84 Turn Bay Length (ft) 32 2626 392 Starvation Cap Reductn 1318 1148 0 Spillback Cap Reductn 23 0 0 Storage Cap Reductn 0 0 0 Reduced v/c Ratio 0.47 0.31 0.09 Intersection Summary Area Type: Other Cycle Length: 100 Offset: 11 (11%), Referenced to phase 1:EBWB, Start of Green Natural Cycle: 55 Control Type: Actuated-Coordinated Maximum v/c Ratio: 0.25 Intersection LOS: A ntersection Capacity Utilization 43.6% ICU Level of Service A							
Total Delay							
Approach Delay Approach LOS A A A A B A A B A A B A A B A A B A A B C Approach LOS A A A B C D C D C C C C C C C C C C C C C C C	Queue Delay						
Approach Delay Approach LOS A A A D Queue Length 50th (ft) 16 11 22 Queue Length 95th (ft) 42 24 46 Internal Link Dist (ft) Base Capacity (vph) Base Capacity Utilization 43.6% Base Capacity Utilization 44.6% Actuated Cycle Length: 100 Base Capacity Utilization 43.6% Base Capacity Utilization 44.6% Base Capacity U	Total Delay						
Approach LOS A A D Queue Length 50th (ft) 16 11 22 Queue Length 95th (ft) 42 24 46 Internal Link Dist (ft) 173 215 84 Turn Bay Length (ft) Base Capacity (vph) 2682 2626 392 Starvation Cap Reductn 1318 1148 0 Spillback Cap Reductn 23 0 0 Storage Cap Reductn 0 0 0 Reduced v/c Ratio 0.47 0.31 0.09 Intersection Summary Area Type: Other Cycle Length: 100 Actuated Cycle Length: 100 Offset: 11 (11%), Referenced to phase 1:EBWB, Start of Green Natural Cycle: 55 Control Type: Actuated-Coordinated Maximum v/c Ratio: 0.25 Intersection Capacity Utilization 43.6% ICU Level of Service A	LOS						
Queue Length 50th (ft) 16 21 22 24 46 Internal Link Dist (ft) 173 215 84 Furn Bay Length (ft) Base Capacity (vph) 2682 2626 392 Starvation Cap Reductn 1318 1148 0 Spillback Cap Reductn 23 0 0 Storage Cap Reductn 0 0 0 0 Reduced v/c Ratio 0.47 0.31 0.09 Intersection Summary Area Type: Other Cycle Length: 100 Actuated Cycle Length: 100 Offset: 11 (11%), Referenced to phase 1:EBWB, Start of Green Natural Cycle: 55 Control Type: Actuated-Coordinated Maximum v/c Ratio: 0.25 Intersection Signal Delay: 2.8 Intersection LOS: A ICU Level of Service A	Approach Delay	1.4					
Queue Length 95th (ft) 42 24 46 Internal Link Dist (ft) 173 215 84 Turn Bay Length (ft) Base Capacity (vph) 2682 2626 392 Starvation Cap Reductn 1318 1148 0 Spillback Cap Reductn 23 0 0 Storage Cap Reductn 0 0 0 Reduced v/c Ratio 0.47 0.31 0.09 Intersection Summary Area Type: Other Cycle Length: 100 Actuated Cycle Length: 100 Offset: 11 (11%), Referenced to phase 1:EBWB, Start of Green Natural Cycle: 55 Control Type: Actuated-Coordinated Maximum v/c Ratio: 0.25 Intersection Signal Delay: 2.8 Intersection LOS: A ICU Level of Service A	Approach LOS						
Internal Link Dist (ft) 173 215 84 Furn Bay Length (ft) Base Capacity (vph) 2682 2626 392 Starvation Cap Reductn 1318 1148 0 Spillback Cap Reductn 23 0 0 Storage Cap Reductn 0 0 0 0 Reduced v/c Ratio 0.47 0.31 0.09 Intersection Summary Area Type: Other Cycle Length: 100 Actuated Cycle Length: 100 Offset: 11 (11%), Referenced to phase 1:EBWB, Start of Green Natural Cycle: 55 Control Type: Actuated-Coordinated Maximum v/c Ratio: 0.25 Intersection Signal Delay: 2.8 Intersection LOS: A ICU Level of Service A	Queue Length 50th (ft)	16			11	22	
Internal Link Dist (ft) 173 215 84 Furn Bay Length (ft) Base Capacity (vph) 2682 2626 392 Starvation Cap Reductn 1318 1148 0 Spillback Cap Reductn 23 0 0 Storage Cap Reductn 0 0 0 0 Reduced v/c Ratio 0.47 0.31 0.09 Intersection Summary Area Type: Other Cycle Length: 100 Actuated Cycle Length: 100 Offset: 11 (11%), Referenced to phase 1:EBWB, Start of Green Natural Cycle: 55 Control Type: Actuated-Coordinated Maximum v/c Ratio: 0.25 Intersection Signal Delay: 2.8 Intersection LOS: A ICU Level of Service A	Queue Length 95th (ft)	42			24	46	
Base Capacity (vph) 2682 2626 392 Starvation Cap Reductn 1318 1148 0 Spillback Cap Reductn 23 0 0 Storage Cap Reductn 0 0 0 0 Reduced v/c Ratio 0.47 0.31 0.09 Intersection Summary Area Type: Other Cycle Length: 100 Actuated Cycle Length: 100 Offset: 11 (11%), Referenced to phase 1:EBWB, Start of Green Natural Cycle: 55 Control Type: Actuated-Coordinated Maximum v/c Ratio: 0.25 Intersection Signal Delay: 2.8 Intersection LOS: A ICU Level of Service A	Internal Link Dist (ft)	173			215	84	
Base Capacity (vph) 2682 2626 392 Starvation Cap Reductn 1318 1148 0 Spillback Cap Reductn 23 0 0 Storage Cap Reductn 0 0 0 0 Reduced v/c Ratio 0.47 0.31 0.09 Intersection Summary Area Type: Other Cycle Length: 100 Actuated Cycle Length: 100 Offset: 11 (11%), Referenced to phase 1:EBWB, Start of Green Natural Cycle: 55 Control Type: Actuated-Coordinated Maximum v/c Ratio: 0.25 Intersection Signal Delay: 2.8 Intersection LOS: A ICU Level of Service A	Turn Bay Length (ft)						
Starvation Cap Reductn 1318 1148 0 Spillback Cap Reductn 23 0 0 Storage Cap Reductn 0 0 0 0 Reduced v/c Ratio 0.47 0.31 0.09 Intersection Summary Area Type: Other Cycle Length: 100 Actuated Cycle Length: 100 Offset: 11 (11%), Referenced to phase 1:EBWB, Start of Green Natural Cycle: 55 Control Type: Actuated-Coordinated Maximum v/c Ratio: 0.25 Intersection Signal Delay: 2.8 Intersection LOS: A ICU Level of Service A	Base Capacity (vph)	2682			2626	392	
Spillback Cap Reductn 23 0 0 Storage Cap Reductn 0 0 0 Reduced v/c Ratio 0.47 0.31 0.09 Intersection Summary Area Type: Other Cycle Length: 100 Actuated Cycle Length: 100 Offset: 11 (11%), Referenced to phase 1:EBWB, Start of Green Natural Cycle: 55 Control Type: Actuated-Coordinated Maximum v/c Ratio: 0.25 Intersection Signal Delay: 2.8 Intersection LOS: A ICU Level of Service A	Starvation Cap Reductn					0	
Storage Cap Reductn 0 0 0 0 Reduced v/c Ratio 0.47 0.31 0.09 Intersection Summary Area Type: Other Cycle Length: 100 Actuated Cycle Length: 100 Offset: 11 (11%), Referenced to phase 1:EBWB, Start of Green Natural Cycle: 55 Control Type: Actuated-Coordinated Maximum v/c Ratio: 0.25 Intersection Signal Delay: 2.8 Intersection LOS: A ICU Level of Service A	•				_		
Reduced v/c Ratio 0.47 0.31 0.09 Intersection Summary Area Type: Other Cycle Length: 100 Actuated Cycle Length: 100 Offset: 11 (11%), Referenced to phase 1:EBWB, Start of Green Natural Cycle: 55 Control Type: Actuated-Coordinated Maximum v/c Ratio: 0.25 Intersection Signal Delay: 2.8 Intersection LOS: A ICU Level of Service A	Storage Cap Reductn						
Intersection Summary Area Type: Other Cycle Length: 100 Actuated Cycle Length: 100 Offset: 11 (11%), Referenced to phase 1:EBWB, Start of Green Natural Cycle: 55 Control Type: Actuated-Coordinated Maximum v/c Ratio: 0.25 Intersection Signal Delay: 2.8 Intersection LOS: A ICU Level of Service A	Reduced v/c Ratio						
Area Type: Cycle Length: 100 Actuated Cycle Length: 100 Offset: 11 (11%), Referenced to phase 1:EBWB, Start of Green Natural Cycle: 55 Control Type: Actuated-Coordinated Maximum v/c Ratio: 0.25 Intersection Signal Delay: 2.8 Intersection Capacity Utilization 43.6% ICU Level of Service A		0.17			J.07	5.07	
Cycle Length: 100 Actuated Cycle Length: 100 Offset: 11 (11%), Referenced to phase 1:EBWB, Start of Green Natural Cycle: 55 Control Type: Actuated-Coordinated Maximum v/c Ratio: 0.25 Intersection Signal Delay: 2.8 Intersection Capacity Utilization 43.6% ICU Level of Service A	Intersection Summary						
Actuated Cycle Length: 100 Offset: 11 (11%), Referenced to phase 1:EBWB, Start of Green Natural Cycle: 55 Control Type: Actuated-Coordinated Maximum v/c Ratio: 0.25 Intersection Signal Delay: 2.8 Intersection Capacity Utilization 43.6% ICU Level of Service A	Area Type:	Other					
Offset: 11 (11%), Referenced to phase 1:EBWB, Start of Green Natural Cycle: 55 Control Type: Actuated-Coordinated Maximum v/c Ratio: 0.25 Intersection Signal Delay: 2.8 Intersection Capacity Utilization 43.6% ICU Level of Service A	Cycle Length: 100						
Natural Cycle: 55 Control Type: Actuated-Coordinated Maximum v/c Ratio: 0.25 Intersection Signal Delay: 2.8 Intersection Capacity Utilization 43.6% ICU Level of Service A							
Control Type: Actuated-Coordinated Maximum v/c Ratio: 0.25 ntersection Signal Delay: 2.8 Intersection LOS: A ICU Level of Service A		ced to phase 1	1:EBWB	, Start of	Green		
Maximum v/c Ratio: 0.25 ntersection Signal Delay: 2.8 Intersection LOS: A ntersection Capacity Utilization 43.6% ICU Level of Service A	Natural Cycle: 55						
Maximum v/c Ratio: 0.25 ntersection Signal Delay: 2.8 Intersection LOS: A ntersection Capacity Utilization 43.6% ICU Level of Service A		oordinated					
ntersection Capacity Utilization 43.6% ICU Level of Service A	Maximum v/c Ratio: 0.25						
ntersection Capacity Utilization 43.6% ICU Level of Service A		2.8			lr	ntersection	LOS: A
ı J							
HIDINOIS FEITU (ITIII) TO	Analysis Period (min) 15						



	۶	→	•	•	+	•	•	†	<i>></i>	/	+	-√
Lane Group	EBL	EBT	EBR	WBL	WBT	WBR	NBL	NBT	NBR	SBL	SBT	SBR
Lane Configurations		†	7		†	7		∱ ∱			∱ ⊅	
Traffic Volume (vph)	0	316	79	0	317	11	40	51	1	1	52	22
Future Volume (vph)	0	316	79	0	317	11	40	51	1	1	52	22
Ideal Flow (vphpl)	1900	1900	1900	1900	1900	1900	1900	1900	1900	1900	1900	1900
Lane Util. Factor	1.00	1.00	1.00	1.00	1.00	1.00	0.95	0.95	0.95	0.95	0.95	0.95
Ped Bike Factor			0.80			0.93		1.00			0.98	
Frt			0.850			0.850		0.999			0.955	
Flt Protected								0.979			0.999	
Satd. Flow (prot)	0	1509	1583	0	1776	1583	0	3459	0	0	3303	0
Flt Permitted								0.828			0.954	
Satd. Flow (perm)	0	1509	1273	0	1776	1467	0	2926	0	0	3154	0
Right Turn on Red			Yes			Yes			Yes			Yes
Satd. Flow (RTOR)			92			22		1			26	
Link Speed (mph)		30			30			30			30	
Link Distance (ft)		295			311			574			178	
Travel Time (s)		6.7			7.1			13.0			4.0	
Confl. Peds. (#/hr)			150			50			50			50
Peak Hour Factor	0.86	0.86	0.86	0.86	0.86	0.86	0.86	0.86	0.86	0.86	0.86	0.86
Heavy Vehicles (%)	2%	7%	2%	2%	7%	2%	2%	2%	2%	2%	2%	2%
Parking (#/hr)		10										
Adj. Flow (vph)	0	367	92	0	369	13	47	59	1	1	60	26
Shared Lane Traffic (%)												
Lane Group Flow (vph)	0	367	92	0	369	13	0	107	0	0	87	0
Enter Blocked Intersection	No	No	No	No	No	No	No	No	No	No	No	No
Lane Alignment	Left	Left	Right	Left	Left	Right	Left	Left	Right	Left	Left	Right
Median Width(ft)		0	<u>J</u>		0	<u> </u>		0			0	J
Link Offset(ft)		0			0			0			0	
Crosswalk Width(ft)		16			16			16			16	
Two way Left Turn Lane												
Headway Factor	1.00	1.23	1.00	1.00	1.00	1.00	1.00	1.00	1.00	1.00	1.00	1.00
Turning Speed (mph)	15		9	15		9	15		9	15		9
Turn Type		NA	Perm		NA	Perm	Perm	NA		Perm	NA	
Protected Phases		1			1			2			2	
Permitted Phases			1			1	2	2		2		
Minimum Split (s)		30.0	30.0		30.0	30.0	30.0	30.0		30.0	30.0	
Total Split (s)		66.0	66.0		66.0	66.0	34.0	34.0		34.0	34.0	
Total Split (%)		66.0%	66.0%		66.0%	66.0%	34.0%	34.0%		34.0%	34.0%	
Maximum Green (s)		61.0	61.0		61.0	61.0	29.0	29.0		29.0	29.0	
Yellow Time (s)		4.0	4.0		4.0	4.0	4.0	4.0		4.0	4.0	
All-Red Time (s)		1.0	1.0		1.0	1.0	1.0	1.0		1.0	1.0	
Lost Time Adjust (s)		-2.0	-2.0		-2.0	-2.0		-2.0			-2.0	
Total Lost Time (s)		3.0	3.0		3.0	3.0		3.0			3.0	
Lead/Lag		Lead	Lead		Lead	Lead	Lag	Lag		Lag	Lag	
Lead-Lag Optimize?							- 3	- 3		- 3	- 3	
Walk Time (s)		7.0	7.0		7.0	7.0	7.0	7.0		7.0	7.0	
Flash Dont Walk (s)		17.0	17.0		17.0	17.0	17.0	17.0		17.0	17.0	
Pedestrian Calls (#/hr)		0	0		0	0	0	0		0	0	
Act Effct Green (s)		63.0	63.0		63.0	63.0		31.0			31.0	
Actuated g/C Ratio		0.63	0.63		0.63	0.63		0.31			0.31	
		2.00			2.00	00						

2037_2-Way & Midtown_Exist w/Parking 7:30 am 11/6/2015 2037 AM_Exist w/Parking

	<i>≯</i> →	•	•	+	•	4	†	~	>	+	4
Lane Group	EBL EBT	EBR	WBL	WBT	WBR	NBL	NBT	NBR	SBL	SBT	SBR
v/c Ratio	0.39	0.11		0.33	0.01		0.12			0.09	
Control Delay	5.8	1.1		5.4	0.5		32.0			5.3	
Queue Delay	0.6	0.0		0.3	0.0		0.0			0.5	
Total Delay	6.3	1.1		5.7	0.5		32.0			5.8	
LOS	Α	Α		Α	Α		С			Α	
Approach Delay	5.3			5.5			32.0			5.8	
Approach LOS	Α			Α			С			Α	
Queue Length 50th (ft)	70	1		39	0		27			0	
Queue Length 95th (ft)	114	0		49	1		46			7	
Internal Link Dist (ft)	215			231			494			98	
Turn Bay Length (ft)											
Base Capacity (vph)	950	836		1118	932		907			995	
Starvation Cap Reductn	268	0		312	0		0			655	
Spillback Cap Reductn	0	0		0	0		0			0	
Storage Cap Reductn	0	0		0	0		0			0	
Reduced v/c Ratio	0.54	0.11		0.46	0.01		0.12			0.26	
Intersection Summary											
<i>J</i> 1	her										
Cycle Length: 100											
Actuated Cycle Length: 100											
Offset: 83 (83%), Referenced	to phase 1:EBWI	3, Start of	Green								
Natural Cycle: 60											
Control Type: Pretimed											
Maximum v/c Ratio: 0.39											
Intersection Signal Delay: 8.2				ntersection							
Intersection Capacity Utilizatio	n 46.7%		IC	CU Level	of Service	A					
Analysis Period (min) 15											
	ast/Franklin & Ma	in									
#29942992						#2	29942992				
∮ ø 1 (R)						4	1				
66 s						34					

	۶	→	•	•	+	•	•	†	<i>></i>	/	+	-√
Lane Group	EBL	EBT	EBR	WBL	WBT	WBR	NBL	NBT	NBR	SBL	SBT	SBR
Lane Configurations		↑	7		†	7		↑ ↑			↑ 1>	
Traffic Volume (vph)	0	470	139	0	349	7	49	45	2	2	72	25
Future Volume (vph)	0	470	139	0	349	7	49	45	2	2	72	25
Ideal Flow (vphpl)	1900	1900	1900	1900	1900	1900	1900	1900	1900	1900	1900	1900
Lane Util. Factor	1.00	1.00	1.00	1.00	1.00	1.00	0.95	0.95	0.95	0.95	0.95	0.95
Ped Bike Factor			0.80			0.93		1.00			0.98	
Frt			0.850			0.850		0.997			0.962	
Flt Protected								0.975			0.999	
Satd. Flow (prot)	0	1509	1509	0	1776	1509	0	3436	0	0	3338	0
Flt Permitted								0.786			0.952	
Satd. Flow (perm)	0	1509	1214	0	1776	1399	0	2770	0	0	3178	0
Right Turn on Red			Yes			Yes			Yes			Yes
Satd. Flow (RTOR)			156			22		2			28	
Link Speed (mph)		30			30			30			30	
Link Distance (ft)		295			311			574			178	
Travel Time (s)		6.7			7.1			13.0			4.0	
Confl. Peds. (#/hr)			150	150		50			50	50		50
Peak Hour Factor	0.89	0.89	0.89	0.89	0.89	0.89	0.89	0.89	0.89	0.89	0.89	0.89
Heavy Vehicles (%)	7%	7%	7%	7%	7%	7%	2%	2%	2%	2%	2%	2%
Parking (#/hr)	. , ,	10				,,,			2.0			
Adj. Flow (vph)	0	528	156	0	392	8	55	51	2	2	81	28
Shared Lane Traffic (%)	, ,	020	100	, ,	0,2		00	01	_	_	01	20
Lane Group Flow (vph)	0	528	156	0	392	8	0	108	0	0	111	0
Enter Blocked Intersection	No	No	No	No	No	No	No	No	No	No	No	No
Lane Alignment	Left	Left	Right	Left	Left	Right	Left	Left	Right	Left	Left	Right
Median Width(ft)	Loit	0	rtigitt	Lort	0	rtigitt	Loit	0	rtigitt	Lort	0	rtigrit
Link Offset(ft)		0			0			0			0	
Crosswalk Width(ft)		16			16			16			16	
Two way Left Turn Lane		10			10			10			10	
Headway Factor	1.00	1.23	1.00	1.00	1.00	1.00	1.00	1.00	1.00	1.00	1.00	1.00
Turning Speed (mph)	15	1.20	9	15	1.00	9	15	1.00	9	15	1.00	9
Turn Type	10	NA	Perm	10	NA	Perm	Perm	NA	,	Perm	NA	,
Protected Phases		1	1 CIIII		1	1 Cilli	1 Cilli	2		1 Cilli	2	
Permitted Phases		,	1			1	2	2		2		
Minimum Split (s)		30.0	30.0		30.0	30.0	30.0	30.0		30.0	30.0	
Total Split (s)		68.0	68.0		68.0	68.0	32.0	32.0		32.0	32.0	
Total Split (%)		68.0%	68.0%		68.0%	68.0%	32.0%	32.0%		32.0%	32.0%	
Maximum Green (s)		63.0	63.0		63.0	63.0	27.0	27.0		27.0	27.0	
Yellow Time (s)		4.0	4.0		4.0	4.0	4.0	4.0		4.0	4.0	
All-Red Time (s)		1.0	1.0		1.0	1.0	1.0	1.0		1.0	1.0	
Lost Time Adjust (s)		0.0	0.0		0.0	0.0	1.0	0.0		1.0	0.0	
Total Lost Time (s)		5.0	5.0		5.0	5.0		5.0			5.0	
Lead/Lag		Lead	Lead		Lead	Lead	Lag			l an		
Lead-Lag Optimize?		Leau	Leau		Leau	Leau	Lay	Lag		Lag	Lag	
		7.0	7.0		7.0	7.0	7.0	7.0		7.0	7.0	
Walk Time (s)		7.0	7.0		7.0	7.0	7.0	7.0		7.0	7.0	
Flash Dont Walk (s)		17.0	17.0		17.0	17.0	17.0	17.0		17.0	17.0	
Pedestrian Calls (#/hr)		62.0	0		62.0	62.0	0	0		0	0	
Actuated a/C Patio		63.0	63.0		63.0	63.0		27.0			27.0	
Actuated g/C Ratio		0.63	0.63		0.63	0.63		0.27			0.27	

2037_2 Way & Midtown_PM Exist w/Park 5:00 pm 11/6/2015 2037_PM Exist w/Parking

	<i>→</i>	•	•	←	•	4	†	<i>></i>	>	↓	4
Lane Group	EBL EBT	EBR	WBL	WBT	WBR	NBL	NBT	NBR	SBL	SBT	SBR
v/c Ratio	0.56	0.19		0.35	0.01		0.14			0.13	
Control Delay	10.3	2.0		4.2	0.0		39.6			5.0	
Queue Delay	0.3	0.4		0.3	0.0		0.0			0.5	
Total Delay	10.6	2.3		4.5	0.0		39.6			5.5	
LOS	В	Α		Α	Α		D			Α	
Approach Delay	8.7			4.4			39.6			5.5	
Approach LOS	А			Α			D			Α	
Queue Length 50th (ft)	122	0		19	0		35			1	
Queue Length 95th (ft)	138	20		56	0		63			8	
Internal Link Dist (ft)	215			231			494			98	
Turn Bay Length (ft)											
Base Capacity (vph)	950	822		1118	889		749			878	
Starvation Cap Reductn	92	333		256	0		0			509	
Spillback Cap Reductn	0	0		0	0		0			0	
Storage Cap Reductn	0	0		0	0		0			0	
Reduced v/c Ratio	0.62	0.32		0.45	0.01		0.14			0.30	
Intersection Summary											
J1	Other										
Cycle Length: 100											
Actuated Cycle Length: 100											
Offset: 99 (99%), Referenced	I to phase 1:EBWI	3, Start of	Green								
Natural Cycle: 60											
Control Type: Pretimed											
Maximum v/c Ratio: 0.56											
Intersection Signal Delay: 9.7				tersection							
Intersection Capacity Utilizati	on 53.1%		IC	:U Level o	of Service	Α					
Analysis Period (min) 15											
Splits and Phases: 2991: E	East/Franklin & Ma	iin									
#299#2992							#299#1299)2			
≠ ø 1 (R)							# 	ø2			
A DI (IV)							32 c	<i>-</i> 2			

2037 (ETC+20) SYNCHRO FILES NO BUILD E-W LEFT TURN PHASING AT SOUTH-ST PAUL & CLINTON

This Page Intentionally left Blank

	۶	→	•	•	+	•	1	†	~	>	↓	- ✓
Lane Group	EBL	EBT	EBR	WBL	WBT	WBR	NBL	NBT	NBR	SBL	SBT	SBR
Lane Configurations	ň	1>		ሻ	∱ î≽		7	f		ሻ	1>	
Traffic Volume (vph)	51	298	49	59	419	24	80	215	20	10	364	93
Future Volume (vph)	51	298	49	59	419	24	80	215	20	10	364	93
Ideal Flow (vphpl)	1900	1900	1900	1900	1900	1900	1900	1900	1900	1900	1900	1900
Storage Length (ft)	175		0	200		0	150		0	150		0
Storage Lanes	1		0	1		0	1		0	1		0
Taper Length (ft)	25			50			50			50		
Lane Util. Factor	1.00	1.00	1.00	1.00	0.95	0.95	1.00	1.00	1.00	1.00	1.00	1.00
Ped Bike Factor	0.87	0.97		0.93	0.98			0.97		0.81	0.96	
Frt		0.979			0.992			0.987			0.969	
Flt Protected	0.950			0.950			0.950			0.950		
Satd. Flow (prot)	1300	1290	0	1518	2731	0	1533	1544	0	1379	1495	0
Flt Permitted	0.338			0.291			0.212			0.486		
Satd. Flow (perm)	403	1290	0	433	2731	0	342	1544	0	572	1495	0
Right Turn on Red			Yes			Yes			Yes			No
Satd. Flow (RTOR)		10			7			6				
Link Speed (mph)		30			30			30			30	
Link Distance (ft)		693			335			717			429	
Travel Time (s)		15.8			7.6			16.3			9.8	
Confl. Peds. (#/hr)	150		150	150		150	150		150	150		150
Confl. Bikes (#/hr)			5			5			5			5
Peak Hour Factor	0.79	0.79	0.79	0.79	0.79	0.79	0.79	0.79	0.79	0.79	0.79	0.79
Heavy Vehicles (%)	25%	7%	7%	7%	7%	7%	6%	6%	6%	6%	6%	6%
Parking (#/hr)		10			10					0		
Adj. Flow (vph)	65	377	62	75	530	30	101	272	25	13	461	118
Shared Lane Traffic (%)												
Lane Group Flow (vph)	65	439	0	75	560	0	101	297	0	13	579	0
Enter Blocked Intersection	No	No	No	No	No	No	No	No	No	No	No	No
Lane Alignment	Left	Left	Right	Left	Left	Right	Left	Left	Right	Left	Left	Right
Median Width(ft)		12			12			12			12	
Link Offset(ft)		0			0			0			0	
Crosswalk Width(ft)		16			16			16			16	
Two way Left Turn Lane					Yes							
Headway Factor	*1.00	*1.00	*1.00	1.14	1.26	1.14	1.14	1.14	1.14	1.30	1.14	1.14
Turning Speed (mph)	15		9	15		9	15		9	15		9
Turn Type	pm+pt	NA		pm+pt	NA		Perm	NA		Perm	NA	
Protected Phases	5	2		1	6			8			4	
Permitted Phases	2			6			8			4		
Minimum Split (s)	10.0	27.0		10.0	26.0		27.0	27.0		27.0	27.0	
Total Split (s)	10.0	42.0		10.0	42.0		48.0	48.0		48.0	48.0	
Total Split (%)	10.0%	42.0%		10.0%	42.0%		48.0%	48.0%		48.0%	48.0%	
Maximum Green (s)	6.0	37.0		6.0	37.0		43.0	43.0		43.0	43.0	
Yellow Time (s)	4.0	4.0		4.0	4.0		4.0	4.0		4.0	4.0	
All-Red Time (s)	0.0	1.0		0.0	1.0		1.0	1.0		1.0	1.0	
Lost Time Adjust (s)	-1.0	-2.0		-2.0	-2.0		-1.0	-1.0		-1.0	-2.0	
Total Lost Time (s)	3.0	3.0		2.0	3.0		4.0	4.0		4.0	3.0	
Lead/Lag												
Lead-Lag Optimize?												
Walk Time (s)		7.0			11.0		7.0	7.0		7.0	7.0	

	۶	-	•	•	←	•	•	†	/	-	ļ	4
Lane Group	EBL	EBT	EBR	WBL	WBT	WBR	NBL	NBT	NBR	SBL	SBT	SBR
Flash Dont Walk (s)		15.0			10.0		15.0	15.0		15.0	15.0	
Pedestrian Calls (#/hr)		0			36		0	0		0	0	
Act Effct Green (s)	46.0	39.0		48.0	39.0		44.0	44.0		44.0	45.0	
Actuated g/C Ratio	0.46	0.39		0.48	0.39		0.44	0.44		0.44	0.45	
v/c Ratio	0.26	0.86		0.26	0.52		0.67	0.44		0.05	0.86	
Control Delay	19.8	52.8		11.6	16.3		47.9	21.5		13.6	35.4	
Queue Delay	0.0	0.0		0.0	0.4		0.0	0.0		0.0	1.9	
Total Delay	19.8	52.8		11.6	16.6		47.9	21.5		13.6	37.3	
LOS	В	D		В	В		D	С		В	D	
Approach Delay		48.5			16.0			28.2			36.7	
Approach LOS		D			В			С			D	
Queue Length 50th (ft)	30	283		17	71		50	125		4	328	
Queue Length 95th (ft)	56	#268		29	91		#110	165		m6	394	
Internal Link Dist (ft)		613			255			637			349	
Turn Bay Length (ft)	175			200			150			150		
Base Capacity (vph)	248	509		294	1069		150	682		251	672	
Starvation Cap Reductn	0	0		0	154		0	0		0	28	
Spillback Cap Reductn	0	0		0	0		0	0		0	0	
Storage Cap Reductn	0	0		0	0		0	0		0	0	
Reduced v/c Ratio	0.26	0.86		0.26	0.61		0.67	0.44		0.05	0.90	

Area Type: CBD

Cycle Length: 100

Actuated Cycle Length: 100

Offset: 0 (0%), Referenced to phase 2:EBTL and 6:WBTL, Start of Green

Natural Cycle: 90 Control Type: Pretimed Maximum v/c Ratio: 0.86 Intersection Signal Delay: 31.8 Intersection Capacity Utilization 72.7%

Intersection LOS: C
ICU Level of Service C

Analysis Period (min) 15


* User Entered Value

95th percentile volume exceeds capacity, queue may be longer.

Queue shown is maximum after two cycles.

m Volume for 95th percentile queue is metered by upstream signal.

Splits and Phases: 295: South/St Paul & Main

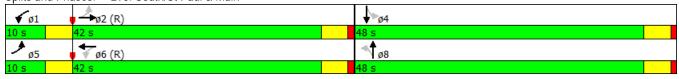

	۶	→	•	•	←	•	•	†	~	>	ţ	- ✓
Lane Group	EBL	EBT	EBR	WBL	WBT	WBR	NBL	NBT	NBR	SBL	SBT	SBR
Lane Configurations	7	4î		ሻ	∱ 1>		۲	4î		٦	4î	
Traffic Volume (vph)	71	397	47	64	444	38	20	405	10	6	410	115
Future Volume (vph)	71	397	47	64	444	38	20	405	10	6	410	115
Ideal Flow (vphpl)	1900	1900	1900	1900	1900	1900	1900	1900	1900	1900	1900	1900
Storage Length (ft)	175		0	200		0	150		150	150		150
Storage Lanes	1		0	1		0	1		0	1		0
Taper Length (ft)	25			50			50			50		
Lane Util. Factor	1.00	1.00	1.00	1.00	0.95	0.95	1.00	1.00	1.00	1.00	1.00	1.00
Ped Bike Factor	0.85	0.97		0.93	0.97			0.99		0.84	0.93	
Frt		0.984			0.988			0.996			0.967	
Flt Protected	0.950			0.950			0.950			0.950		
Satd. Flow (prot)	1444	1447	0	1687	2993	0	1703	1765	0	1703	1616	0
Flt Permitted	0.390			0.284			0.204			0.318		
Satd. Flow (perm)	504	1447	0	470	2993	0	366	1765	0	480	1616	0
Right Turn on Red			Yes			Yes			Yes			No
Satd. Flow (RTOR)		7			11			2				
Link Speed (mph)		30			30			30			30	
Link Distance (ft)		693			335			717			429	
Travel Time (s)		15.8			7.6			16.3			9.8	
Confl. Peds. (#/hr)	150		150	150		150	200		200	200		200
Confl. Bikes (#/hr)			5			5			5			5
Peak Hour Factor	0.95	0.95	0.95	0.95	0.95	0.95	0.92	0.92	0.92	0.92	0.92	0.92
Heavy Vehicles (%)	25%	7%	7%	7%	7%	7%	6%	6%	6%	6%	6%	6%
Parking (#/hr)		10			10							
Adj. Flow (vph)	75	418	49	67	467	40	22	440	11	7	446	125
Shared Lane Traffic (%)												
Lane Group Flow (vph)	75	467	0	67	507	0	22	451	0	7	571	0
Enter Blocked Intersection	No	No	No	No	No	No	No	No	No	No	No	No
Lane Alignment	Left	Left	Right	Left	Left	Right	Left	Left	Right	Left	Left	Right
Median Width(ft)		12	3		12	<u>J</u>		12	<u> </u>		12	J
Link Offset(ft)		0			0			0			0	
Crosswalk Width(ft)		16			16			16			16	
Two way Left Turn Lane					Yes							
Headway Factor	1.00	1.23	1.00	1.00	1.11	1.00	1.00	1.00	1.00	1.00	1.00	1.00
Turning Speed (mph)	15	0	9	15		9	15		9	15		9
Turn Type	pm+pt	NA	•	pm+pt	NA	,	Perm	NA	•	Perm	NA	
Protected Phases	5	2		1	6			8			4	
Permitted Phases	2	_		6			8			4	•	
Minimum Split (s)	10.0	24.0		10.0	26.0		27.0	27.0		24.0	24.0	
Total Split (s)	10.0	44.0		10.0	44.0		46.0	46.0		46.0	46.0	
Total Split (%)	10.0%	44.0%		10.0%	44.0%		46.0%	46.0%		46.0%	46.0%	
Maximum Green (s)	6.0	39.0		6.0	39.0		41.0	41.0		41.0	41.0	
Yellow Time (s)	4.0	4.0		4.0	4.0		4.0	4.0		4.0	4.0	
All-Red Time (s)	0.0	1.0		0.0	1.0		1.0	1.0		1.0	1.0	
Lost Time Adjust (s)	-1.0	-1.0		-1.0	-1.0		-1.0	-1.0		-1.0	-1.0	
Total Lost Time (s)	3.0	4.0		3.0	4.0		4.0	4.0		4.0	4.0	
Lead/Lag	3.0	ט.ד		5.0	7.0		7.0	т.0		7.0	т.0	
Lead-Lag Optimize?												
Walk Time (s)		7.0			11.0		7.0	7.0		7.0	7.0	
want fille (3)		7.0			11.0		7.0	1.0		7.0	1.0	

	•	-	•	•	←	•	•	†	~	>	ļ	4
Lane Group	EBL	EBT	EBR	WBL	WBT	WBR	NBL	NBT	NBR	SBL	SBT	SBR
Flash Dont Walk (s)		12.0			10.0		15.0	15.0		12.0	12.0	
Pedestrian Calls (#/hr)		0			0		0	0		0	0	
Act Effct Green (s)	48.0	40.0		48.0	40.0		42.0	42.0		42.0	42.0	
Actuated g/C Ratio	0.48	0.40		0.48	0.40		0.42	0.42		0.42	0.42	
v/c Ratio	0.24	0.80		0.22	0.42		0.14	0.61		0.03	0.84	
Control Delay	8.2	31.9		8.4	11.8		21.1	26.8		14.7	24.9	
Queue Delay	0.0	0.0		0.0	0.3		0.0	0.0		0.0	2.1	
Total Delay	8.2	31.9		8.4	12.1		21.1	26.8		14.7	27.0	
LOS	А	С		Α	В		С	С		В	С	
Approach Delay		28.6			11.7			26.5			26.9	
Approach LOS		С			В			С			С	
Queue Length 50th (ft)	23	299		9	84		9	218		1	113	
Queue Length 95th (ft)	51	#437		19	108		26	323		m3	#501	
Internal Link Dist (ft)		613			255			637			349	
Turn Bay Length (ft)	175			200			150			150		
Base Capacity (vph)	307	583		310	1203		153	742		201	678	
Starvation Cap Reductn	0	0		0	243		0	0		0	37	
Spillback Cap Reductn	0	0		0	0		0	0		0	0	
Storage Cap Reductn	0	0		0	0		0	0		0	0	
Reduced v/c Ratio	0.24	0.80		0.22	0.53		0.14	0.61		0.03	0.89	

Area Type: Other

Cycle Length: 100

Actuated Cycle Length: 100

Offset: 0 (0%), Referenced to phase 2:EBTL and 6:WBTL, Start of Green

Natural Cycle: 80 Control Type: Pretimed Maximum v/c Ratio: 0.84 Intersection Signal Delay: 23.2 Intersection Capacity Utilization 68.3%

Intersection LOS: C
ICU Level of Service C


Analysis Period (min) 15

95th percentile volume exceeds capacity, queue may be longer.

Queue shown is maximum after two cycles.

m Volume for 95th percentile queue is metered by upstream signal.

Splits and Phases: 295: Main

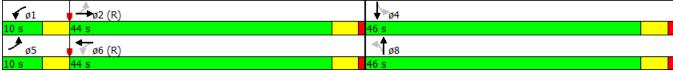

	→	•	•	←	4	<i>></i>
Lane Group	EBT	EBR	WBL	WBT	NBL	NBR
Lane Configurations	î,	LDIX	ሻ	†	¥	
Traffic Volume (vph)	308	13	28	445	38	38
Future Volume (vph)	308	13	28	445	38	38
Ideal Flow (vphpl)	1900	1900	1900	1900	1900	1900
Storage Length (ft)		0	50		0	0
Storage Lanes		0	1		1	0
Taper Length (ft)			25		25	
Lane Util. Factor	1.00	1.00	1.00	0.95	1.00	1.00
Ped Bike Factor	0.99	1,00	0.82	0170	0.90	
Frt	0.994		0.02		0.932	
Flt Protected	01,7,1		0.950		0.976	
Satd. Flow (prot)	1481	0	1770	3121	1583	0
Flt Permitted	1 101	0	0.491	3121	0.976	0
Satd. Flow (perm)	1481	0	753	3121	1529	0
Right Turn on Red	1701	Yes	700	JIZI	1027	No
Satd. Flow (RTOR)	4	103				NO
Link Speed (mph)	30			30	30	
Link Distance (ft)	335			359	728	
Travel Time (s)	7.6			8.2	16.5	
Confl. Peds. (#/hr)	7.0	150	150	0.2	50	50
Peak Hour Factor	0.88	0.88	0.88	0.88	0.88	0.88
Heavy Vehicles (%)	7%	2%	2%	7%	2%	2%
Parking (#/hr)	10	2 /0	2 /0	10	Z /0	2 /0
	350	15	32	506	43	43
Adj. Flow (vph) Shared Lane Traffic (%)	300	15	32	200	43	43
	245	0	32	EO4	0.4	0
Lane Group Flow (vph)	365	0		506	86 No	0
Enter Blocked Intersection	No	No Diabt	No	No	No Loft	No Diabt
Lane Alignment	Left	Right	Left	Left	Left	Right
Median Width(ft)	12			12	12	
Link Offset(ft)	0			0	0	
Crosswalk Width(ft)	16			16	16	
Two way Left Turn Lane	Yes			Yes		
Headway Factor	1.23	1.00	1.00	1.11	1.00	1.00
Turning Speed (mph)		9	15		15	9
Turn Type	NA		Perm	NA	Prot	
Protected Phases	2			6	8	
Permitted Phases			6			
Minimum Split (s)	29.0		31.0	31.0	29.0	
Total Split (s)	66.0		66.0	66.0	34.0	
Total Split (%)	66.0%		66.0%	66.0%	34.0%	
Maximum Green (s)	61.0		61.0	61.0	29.0	
Yellow Time (s)	4.0		4.0	4.0	4.0	
All-Red Time (s)	1.0		1.0	1.0	1.0	
Lost Time Adjust (s)	-1.5		-1.0	-1.5	-2.0	
Total Lost Time (s)	3.5		4.0	3.5	3.0	
Lead/Lag						
Lead-Lag Optimize?						
Walk Time (s)	7.0		18.0	18.0	7.0	
Flash Dont Walk (s)	15.0		7.0	7.0	15.0	

2037_2-Way & Midtown_PM Existing 7:30 am 11/6/2015 2037 Existing_LT Phasing

	→	•	•	←	•	<i>></i>	
Lane Group	EBT	EBR	WBL	WBT	NBL	NBR	
Pedestrian Calls (#/hr)	0		0	0	0		
Act Effct Green (s)	62.5		62.0	62.5	31.0		
Actuated g/C Ratio	0.62		0.62	0.62	0.31		
v/c Ratio	0.39		0.07	0.26	0.18		
Control Delay	1.6		3.8	4.1	36.5		
Queue Delay	1.2		0.0	0.0	0.0		
Total Delay	2.8		3.8	4.1	36.5		
LOS	Α		Α	Α	D		
Approach Delay	2.8			4.1	36.5		
Approach LOS	Α			Α	D		
Queue Length 50th (ft)	8		4	28	48		
Queue Length 95th (ft)	m12		m8	37	107		
Internal Link Dist (ft)	255			279	648		
Turn Bay Length (ft)			50				
Base Capacity (vph)	927		466	1950	490		
Starvation Cap Reductn	352		0	0	0		
Spillback Cap Reductn	12		0	0	0		
Storage Cap Reductn	0		0	0	0		
Reduced v/c Ratio	0.63		0.07	0.26	0.18		
Intersection Summary							
<i>J</i> I	Other						
Cycle Length: 100							
Actuated Cycle Length: 100							
Offset: 7 (7%), Referenced	to phase 2:1	EBT and ϵ	S:WBTL,	Start of G	ireen		
Natural Cycle: 60							
Control Type: Pretimed							
Maximum v/c Ratio: 0.39							
Intersection Signal Delay: 6					tersection		
Intersection Capacity Utiliza	ation 48.3%			IC	U Level o	f Service A	
Analysis Period (min) 15							
m Volume for 95th percer	ntile queue is	s metered	by upstr	ream sign	al.		
Splits and Phases: 296: \$	Stone & Mai	n					
→ ø2 (R)							
66 s							
₹ø6 (R)							★ ø8

	-	•	•	←	4	<i>></i>
Lane Group	EBT	EBR	WBL	WBT	NBL	NBR
Lane Configurations	1		ሻ	↑	¥	
Traffic Volume (vph)	420	2	14	516	69	92
Future Volume (vph)	420	2	14	516	69	92
Ideal Flow (vphpl)	1900	1900	1900	1900	1900	1900
Storage Length (ft)		0	50		0	0
Storage Lanes		0	1		1	0
Taper Length (ft)			50		25	
Lane Util. Factor	1.00	1.00	1.00	0.95	1.00	1.00
Ped Bike Factor	1.00		0.85		0.90	
Frt	0.999				0.923	
Flt Protected			0.950		0.979	
Satd. Flow (prot)	1506	0	1770	3121	1557	0
Flt Permitted	. 300		0.433		0.979	
Satd. Flow (perm)	1506	0	688	3121	1511	0
Right Turn on Red	1500	Yes	300	0121	1011	No
Satd. Flow (RTOR)		.03				110
Link Speed (mph)	30			30	30	
Link Distance (ft)	335			359	728	
Travel Time (s)	7.6			8.2	16.5	
Confl. Peds. (#/hr)	7.0	150	150	0.2	50	50
Peak Hour Factor	0.95	0.95	0.95	0.95	0.95	0.95
Heavy Vehicles (%)	7%	2%	2%	7%	2%	2%
Parking (#/hr)	10	2 /0	2 /0	10	2 /0	2 /0
Adj. Flow (vph)	442	2	15	543	73	97
Shared Lane Traffic (%)	442		10	343	13	71
Lane Group Flow (vph)	444	0	15	543	170	0
Enter Blocked Intersection	No	No	No	No	No	No
	Left		Left	Left	Left	
Lane Alignment	Leit 12	Right	Leit	12	12	Right
Median Width(ft)	0				0	
Link Offset(ft)				0		
Crosswalk Width(ft)	16 Vos			16	16	
Two way Left Turn Lane	Yes	1 00	1.00	Yes	1.00	1.00
Headway Factor	1.23	1.00	1.00	1.11	1.00	1.00
Turning Speed (mph)	NIA	9	15 Dorm	NIA	15 Drot	9
Turn Type	NA		Perm	NA	Prot	
Protected Phases	2		,	6	8	
Permitted Phases	07.0		6	22.0	07.0	
Minimum Split (s)	27.0		30.0	30.0	27.0	
Total Split (s)	65.0		65.0	65.0	35.0	
Total Split (%)	65.0%		65.0%	65.0%	35.0%	
Maximum Green (s)	60.0		60.0	60.0	30.0	
Yellow Time (s)	4.0		4.0	4.0	4.0	
All-Red Time (s)	1.0		1.0	1.0	1.0	
Lost Time Adjust (s)	-1.0		-1.0	-1.0	-1.0	
Total Lost Time (s)	4.0		4.0	4.0	4.0	
Lead/Lag						
Lead-Lag Optimize?						
Walk Time (s)	7.0		18.0	18.0	7.0	
Flash Dont Walk (s)	15.0		7.0	7.0	15.0	

2037_2 Way & Midtown_PM Existing 5:00 pm 11/6/2015 2037 Existing_LT Phasing_Parking

	-	•	•	•	•	/	
Lane Group	EBT	EBR V	VBL	WBT	NBL	NBR	
Pedestrian Calls (#/hr)	0		0	0	0		
Act Effct Green (s)	61.0	ϵ	51.0	61.0	31.0		
Actuated g/C Ratio	0.61	().61	0.61	0.31		
v/c Ratio	0.48	(0.04	0.29	0.35		
Control Delay	2.0		5.2	6.1	16.3		
Queue Delay	0.6		0.0	0.1	0.0		
Total Delay	2.6		5.2	6.2	16.3		
LOS	Α		Α	Α	В		
Approach Delay	2.6			6.1	16.3		
Approach LOS	Α			Α	В		
Queue Length 50th (ft)	13		2	46	65		
Queue Length 95th (ft)	m14		m6	55	113		
Internal Link Dist (ft)	255			279	648		
Turn Bay Length (ft)			50				
Base Capacity (vph)	918		419	1903	482		
Starvation Cap Reductn	191		0	438	0		
Spillback Cap Reductn	57		0	0	0		
Storage Cap Reductn	0		0	0	0		
Reduced v/c Ratio	0.61	().04	0.37	0.35		
Intersection Summary							
<i>J</i> I	Other						
Cycle Length: 100							
Actuated Cycle Length: 100							
Offset: 88 (88%), Reference	d to phase	2:EBT and 6	:WBT	L, Start o	f Green		
Natural Cycle: 60							
Control Type: Pretimed							
Maximum v/c Ratio: 0.48							
Intersection Signal Delay: 6.					tersection		
Intersection Capacity Utiliza	tion 47.3%			IC	CU Level of	f Service A	
Analysis Period (min) 15							
m Volume for 95th percen	tile queue is	s metered by	upsti	ream sign	ıal.		
Splits and Phases: 296: S	Stone & Mai	n					
→ø2 (R)							
65 s							
+							٦.
▼ ø6 (R)							↑ ø8

	٠	→	•	€	←	•	•	†	<i>></i>	>	ļ	4
Lane Group	EBL	EBT	EBR	WBL	WBT	WBR	NBL	NBT	NBR	SBL	SBT	SBR
Lane Configurations	¥	f)		Ť	↑ Ъ		7	↑ ↑		ሻ	4î	
Traffic Volume (vph)	28	314	35	15	343	42	45	507	81	52	285	38
Future Volume (vph)	28	314	35	15	343	42	45	507	81	52	285	38
Ideal Flow (vphpl)	1900	1900	1900	1900	1900	1900	1900	1900	1900	1900	1900	1900
Storage Length (ft)	150		0	50		0	50		0	75		0
Storage Lanes	1		0	1		0	1		0	1		0
Taper Length (ft)	50			50			50			50		
Lane Util. Factor	1.00	1.00	1.00	1.00	0.95	0.95	1.00	0.95	0.95	1.00	1.00	1.00
Ped Bike Factor	0.93	0.98		0.91	0.98		0.91	0.97		0.94	0.98	
Frt		0.985			0.984			0.979			0.982	
Flt Protected	0.950			0.950			0.950			0.950		
Satd. Flow (prot)	1300	1307	0	1518	2713	0	1533	2770	0	1300	1546	0
Flt Permitted	0.438			0.373			0.367			0.270		
Satd. Flow (perm)	555	1307	0	542	2713	0	541	2770	0	348	1546	0
Right Turn on Red			Yes			Yes			No			No
Satd. Flow (RTOR)		7			17							
Link Speed (mph)		30			30			30			30	
Link Distance (ft)		359			253			759			440	
Travel Time (s)		8.2			5.8			17.3			10.0	
Confl. Peds. (#/hr)	100		100	100		100	150		150	150		150
Confl. Bikes (#/hr)			5			5			5			5
Peak Hour Factor	0.87	0.87	0.87	0.87	0.87	0.87	0.87	0.87	0.87	0.87	0.87	0.87
Heavy Vehicles (%)	25%	7%	7%	7%	7%	7%	6%	6%	6%	25%	6%	6%
Parking (#/hr)		10			10			0				
Adj. Flow (vph)	32	361	40	17	394	48	52	583	93	60	328	44
Shared Lane Traffic (%)												
Lane Group Flow (vph)	32	401	0	17	442	0	52	676	0	60	372	0
Enter Blocked Intersection	No	No	No	No	No	No	No	No	No	No	No	No
Lane Alignment	Left	Left	Right	Left	Left	Right	Left	Left	Right	Left	Left	Right
Median Width(ft)		12	<u> </u>		12	J		12	<u> </u>		12	J
Link Offset(ft)		0			0			0			0	
Crosswalk Width(ft)		16			16			16			16	
Two way Left Turn Lane		Yes										
Headway Factor	*1.00	*1.00	*1.00	1.14	1.26	1.14	1.14	1.22	1.14	1.14	1.14	1.14
Turning Speed (mph)	15		9	15		9	15		9	15		9
Turn Type	pm+pt	NA	•	pm+pt	NA	-	Perm	NA	-	Perm	NA	-
Protected Phases	5	2		1	6			8			4	
Permitted Phases	2	_		6			8			4	•	
Minimum Split (s)	10.0	28.0		10.0	24.0		28.0	28.0		28.0	28.0	
Total Split (s)	10.0	48.0		10.0	48.0		42.0	42.0		42.0	42.0	
Total Split (%)	10.0%	48.0%		10.0%	48.0%		42.0%	42.0%		42.0%	42.0%	
Maximum Green (s)	6.0	43.0		6.0	43.0		37.0	37.0		37.0	37.0	
Yellow Time (s)	4.0	4.0		4.0	4.0		4.0	4.0		4.0	4.0	
All-Red Time (s)	0.0	1.0		0.0	1.0		1.0	1.0		1.0	1.0	
Lost Time Adjust (s)	-1.0	-2.0		-1.0	-2.0		-1.0	-2.0		-1.0	-1.0	
Total Lost Time (s)	3.0	3.0		3.0	3.0		4.0	3.0		4.0	4.0	
Lead/Lag	3.0	5.0		3.0	0.0		7.0	5.0		7.0	7.0	
Lead-Lag Optimize?												
Walk Time (s)		7.0			7.0		7.0	7.0		7.0	7.0	
waik time (3)		7.0			7.0		7.0	7.0		7.0	7.0	

	•	-	•	•	←	•	•	†	~	-	ţ	4
Lane Group	EBL	EBT	EBR	WBL	WBT	WBR	NBL	NBT	NBR	SBL	SBT	SBR
Flash Dont Walk (s)		16.0			12.0		16.0	16.0		16.0	16.0	
Pedestrian Calls (#/hr)		0			36		0	0		0	0	
Act Effct Green (s)	52.0	45.0		52.0	45.0		38.0	39.0		38.0	38.0	
Actuated g/C Ratio	0.52	0.45		0.52	0.45		0.38	0.39		0.38	0.38	
v/c Ratio	0.09	0.68		0.05	0.36		0.25	0.63		0.45	0.63	
Control Delay	9.9	18.2		7.4	12.0		25.5	27.8		34.6	29.3	
Queue Delay	0.0	0.5		0.0	0.8		0.0	0.0		0.0	0.6	
Total Delay	9.9	18.8		7.4	12.8		25.5	27.8		34.6	29.9	
LOS	Α	В		Α	В		С	С		С	С	
Approach Delay		18.1			12.6			27.6			30.5	
Approach LOS		В			В			С			С	
Queue Length 50th (ft)	6	79		3	61		22	180		29	195	
Queue Length 95th (ft)	17	142		8	47		52	231		70	283	
Internal Link Dist (ft)		279			173			679			360	
Turn Bay Length (ft)	150			50			50			75		
Base Capacity (vph)	340	592		350	1230		205	1080		132	587	
Starvation Cap Reductn	0	34		0	480		0	0		0	45	
Spillback Cap Reductn	0	0		0	0		0	0		0	0	
Storage Cap Reductn	0	0		0	0		0	0		0	0	
Reduced v/c Ratio	0.09	0.72		0.05	0.59		0.25	0.63		0.45	0.69	

Area Type: CBD

Cycle Length: 100

Actuated Cycle Length: 100

Offset: 0 (0%), Referenced to phase 2:EBTL and 6:WBTL, Start of Green

Natural Cycle: 70 Control Type: Pretimed Maximum v/c Ratio: 0.68 Intersection Signal Delay: 22.9 Intersection Capacity Utilization 60.9%

Intersection LOS: C
ICU Level of Service B

Analysis Period (min) 15

* User Entered Value

Splits and Phases: 297: Clinton & Main



	۶	→	•	€	←	•	•	†	~	/	↓	- ✓
Lane Group	EBL	EBT	EBR	WBL	WBT	WBR	NBL	NBT	NBR	SBL	SBT	SBR
Lane Configurations	ሻ	4î		Ť	∱ 1≽		ň	↑ Ъ		ň	f)	
Traffic Volume (vph)	60	461	40	20	355	38	61	640	74	64	375	49
Future Volume (vph)	60	461	40	20	355	38	61	640	74	64	375	49
Ideal Flow (vphpl)	1900	1900	1900	1900	1900	1900	1900	1900	1900	1900	1900	1900
Storage Length (ft)	150		0	50		0	50		0	75		0
Storage Lanes	1		0	1		0	1		0	0		0
Taper Length (ft)	50			50			50			50		
Lane Util. Factor	1.00	1.00	1.00	1.00	0.95	0.95	1.00	0.95	0.95	1.00	1.00	1.00
Ped Bike Factor	0.88	0.97		0.92	0.98		0.94	0.98		0.96	0.98	
Frt		0.988			0.986			0.984			0.983	
Flt Protected	0.950			0.950			0.950			0.950		
Satd. Flow (prot)	1444	1451	0	1687	3004	0	1703	3116	0	1444	1720	0
Flt Permitted	0.457			0.256			0.237			0.202		
Satd. Flow (perm)	614	1451	0	416	3004	0	399	3116	0	294	1720	0
Right Turn on Red			Yes			Yes			No			No
Satd. Flow (RTOR)		6			15							
Link Speed (mph)		30			30			30			30	
Link Distance (ft)		359			253			759			440	
Travel Time (s)		8.2			5.8			17.3			10.0	
Confl. Peds. (#/hr)	150		150	150		150	150		150	150		150
Confl. Bikes (#/hr)			5			5			5			5
Peak Hour Factor	0.90	0.90	0.90	0.90	0.90	0.90	0.90	0.90	0.90	0.90	0.90	0.90
Heavy Vehicles (%)	25%	7%	7%	7%	7%	7%	6%	6%	6%	25%	6%	6%
Parking (#/hr)		10			10			0				
Adj. Flow (vph)	67	512	44	22	394	42	68	711	82	71	417	54
Shared Lane Traffic (%)												
Lane Group Flow (vph)	67	556	0	22	436	0	68	793	0	71	471	0
Enter Blocked Intersection	No	No	No	No	No	No	No	No	No	No	No	No
Lane Alignment	Left	Left	Right	Left	Left	Right	Left	Left	Right	Left	Left	Right
Median Width(ft)		12			12			12			12	
Link Offset(ft)		0			0			0			0	
Crosswalk Width(ft)		16			16			16			16	
Two way Left Turn Lane		Yes										
Headway Factor	*1.00	*1.00	*1.00	1.00	1.11	1.00	*1.00	*1.00	*1.00	1.00	1.00	1.00
Turning Speed (mph)	15		9	15		9	15		9	15		9
Turn Type	pm+pt	NA		pm+pt	NA		Perm	NA		Perm	NA	
Protected Phases	5	2		1	6			8			4	
Permitted Phases	2			6			8			4		
Minimum Split (s)	10.0	28.0		10.0	24.0		28.0	28.0		28.0	28.0	
Total Split (s)	10.0	50.0		10.0	50.0		40.0	40.0		40.0	40.0	
Total Split (%)	10.0%	50.0%		10.0%	50.0%		40.0%	40.0%		40.0%	40.0%	
Maximum Green (s)	6.0	45.0		6.0	45.0		35.0	35.0		35.0	35.0	
Yellow Time (s)	4.0	4.0		4.0	4.0		4.0	4.0		4.0	4.0	
All-Red Time (s)	0.0	1.0		0.0	1.0		1.0	1.0		1.0	1.0	
Lost Time Adjust (s)	-1.0	-1.0		-1.0	-1.0		-1.0	-1.0		-1.0	-1.0	
Total Lost Time (s)	3.0	4.0		3.0	4.0		4.0	4.0		4.0	4.0	
Lead/Lag												
Lead-Lag Optimize?												
Walk Time (s)		7.0			7.0		7.0	7.0		7.0	7.0	

2037_2 Way & Midtown_PM Existing 5:00 pm 11/6/2015 2037 Existing_LT Phasing_Parking

	۶	-	•	•	←	•	4	†	~	-	ļ	4
Lane Group	EBL	EBT	EBR	WBL	WBT	WBR	NBL	NBT	NBR	SBL	SBT	SBR
Flash Dont Walk (s)		16.0			12.0		16.0	16.0		16.0	16.0	
Pedestrian Calls (#/hr)		0			36		0	0		0	0	
Act Effct Green (s)	54.0	46.0		54.0	46.0		36.0	36.0		36.0	36.0	
Actuated g/C Ratio	0.54	0.46		0.54	0.46		0.36	0.36		0.36	0.36	
v/c Ratio	0.17	0.83		0.07	0.31		0.48	0.71		0.68	0.76	
Control Delay	9.7	26.5		6.1	10.5		38.1	31.7		58.5	34.3	
Queue Delay	0.0	0.7		0.0	0.7		0.0	9.9		0.0	2.0	
Total Delay	9.7	27.1		6.1	11.1		38.1	41.6		58.5	36.3	
LOS	Α	С		Α	В		D	D		Е	D	
Approach Delay		25.3			10.9			41.3			39.2	
Approach LOS		С			В			D			D	
Queue Length 50th (ft)	11	122		3	56		33	225		30	200	
Queue Length 95th (ft)	32	#486		8	38		81	296		m#114	394	
Internal Link Dist (ft)		279			173			679			360	
Turn Bay Length (ft)	150			50			50			75		
Base Capacity (vph)	389	670		313	1389		143	1121		105	619	
Starvation Cap Reductn	0	16		0	606		0	0		0	58	
Spillback Cap Reductn	0	0		0	0		0	301		0	0	
Storage Cap Reductn	0	0		0	0		0	0		0	0	
Reduced v/c Ratio	0.17	0.85		0.07	0.56		0.48	0.97		0.68	0.84	

Area Type: Other

Cycle Length: 100

Actuated Cycle Length: 100

Offset: 0 (0%), Referenced to phase 2:EBTL and 6:WBTL, Start of Green

Natural Cycle: 80 Control Type: Pretimed Maximum v/c Ratio: 0.83 Intersection Signal Delay: 31.2 Intersection Capacity Utilization 72.4%

Intersection LOS: C
ICU Level of Service C

Analysis Period (min) 15


* User Entered Value

95th percentile volume exceeds capacity, queue may be longer.

Queue shown is maximum after two cycles.

m Volume for 95th percentile queue is metered by upstream signal.

Splits and Phases: 297: Clinton & Main

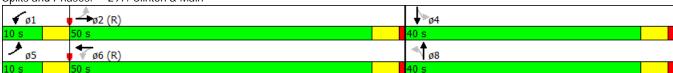

	→	•	•	←	•	~
Lane Group	EBT	EBR	WBL	WBT	NBL	NBR
Lane Configurations	† 1>			414	¥	
Traffic Volume (vph)	452	9	8	377	12	14
Future Volume (vph)	452	9	8	377	12	14
Ideal Flow (vphpl)	1900	1900	1900	1900	1900	1900
Lane Util. Factor	0.95	0.95	0.95	0.95	1.00	1.00
Ped Bike Factor	0.99			1.00	0.92	
Frt	0.997				0.926	
Flt Protected				0.999	0.978	
Satd. Flow (prot)	3120	0	0	3147	1604	0
Flt Permitted	0.20			0.943	0.978	
Satd. Flow (perm)	3120	0	0	2962	1547	0
Right Turn on Red	3120	Yes	<u> </u>	2,02	1017	No
Satd. Flow (RTOR)	4	100				NO
Link Speed (mph)	30			30	30	
Link Distance (ft)	253			295	164	
Travel Time (s)	5.8			6.7	3.7	
Confl. Peds. (#/hr)	5.0	150	150	0.7	50	50
Peak Hour Factor	0.83	0.83	0.83	0.83	0.83	0.83
Heavy Vehicles (%)	10%	10%	10%	10%	2%	2%
Bus Blockages (#/hr)	20		0	20	2%	2%
		11	10		14	
Adj. Flow (vph)	545	11	10	454	14	17
Shared Lane Traffic (%)	FF/	0	0	1/1	21	0
Lane Group Flow (vph)	556	0	0	464	31 No.	0
Enter Blocked Intersection	No	No Dialet	No	No	No Loft	No Diabt
Lane Alignment	Left	Right	Left	Left	Left	Right
Median Width(ft)	12			12	12	
Link Offset(ft)	0			0	0	
Crosswalk Width(ft)	16			16	16	
Two way Left Turn Lane						
Headway Factor	1.05	1.00	1.00	1.05	1.00	1.00
Turning Speed (mph)		9	15		15	9
Number of Detectors	0		1	0	2	
Detector Template						
Leading Detector (ft)	0		50	0	40	
Trailing Detector (ft)	0		0	0	-5	
Detector 1 Position(ft)	0		0	0	-5	
Detector 1 Size(ft)	50		50	50	20	
Detector 1 Type	CI+Ex		CI+Ex	CI+Ex	CI+Ex	
Detector 1 Channel						
Detector 1 Extend (s)	0.0		0.0	0.0	0.0	
Detector 1 Queue (s)	0.0		0.0	0.0	0.0	
Detector 1 Delay (s)	0.0		0.0	0.0	0.0	
Detector 2 Position(ft)					20	
Detector 2 Size(ft)					20	
Detector 2 Type					CI+Ex	
Detector 2 Channel						
Detector 2 Extend (s)					0.0	
Turn Type	NA		Perm	NA	Perm	
Protected Phases	1		1 OHIII	1	1 01111	
i rotottou i ridata	'			'		

Lane Group Permitted Phases Detector Phase Switch Phase Minimum Initial (s) Minimum Split (s) Total Split (s)	EBT 1	EBR WBL	WBT	NBL 2	NBR
Detector Phase Switch Phase Minimum Initial (s) Minimum Split (s) Total Split (s)	1			2	
Switch Phase Minimum Initial (s) Minimum Split (s) Total Split (s)	1				
Minimum Initial (s) Minimum Split (s) Total Split (s)		1	1	2	
Minimum Split (s) Total Split (s)					
Minimum Split (s) Total Split (s)	23.0	23.0	23.0	6.0	
Total Split (s)	28.5	28.5	28.5	24.5	
	68.0	68.0		32.0	
Total Split (%)	68.0%	68.0%		32.0%	
Maximum Green (s)	62.5	62.5	62.5	26.5	
Yellow Time (s)	4.0	4.0	4.0	4.0	
All-Red Time (s)	1.5	1.5	1.5	1.5	
Lost Time Adjust (s)	-3.0		-3.0	-1.0	
Total Lost Time (s)	2.5		2.5	4.5	
Lead/Lag	Lead	Lead	Lead	Lag	
Lead-Lag Optimize?				9	
Vehicle Extension (s)	2.0	2.0	2.0	2.0	
Recall Mode	C-Max	C-Max		None	
Walk Time (s)	16.0	16.0	16.0	7.0	
Flash Dont Walk (s)	7.0	7.0	7.0	12.0	
Pedestrian Calls (#/hr)	0	0		10	
Act Effct Green (s)	88.6	O	88.6	10.0	
Actuated g/C Ratio	0.89		0.89	0.10	
//c Ratio	0.07		0.07	0.10	
Control Delay	1.5		1.4	41.9	
Queue Delay	0.3		0.1	0.0	
Total Delay	1.8		1.5	41.9	
-OS	1.0 A		1.5 A	41.9 D	
Approach Delay	1.8		1.5	41.9	
Approach LOS	1.0 A		1.5 A	41.9 D	
	17		16	19	
Queue Length 50th (ft) Queue Length 95th (ft)			27	38	
0 , ,	43				
nternal Link Dist (ft)	173		215	84	
Turn Bay Length (ft)	27/2		2/22	/OF	
Base Capacity (vph)	2763		2623	425	
Starvation Cap Reductn	1509		1127	0	
Spillback Cap Reductn	0		0	0	
Storage Cap Reductn	0		0	0	
Reduced v/c Ratio	0.44		0.31	0.07	
Intersection Summary					
Area Type:	Other				
Cycle Length: 100					
Actuated Cycle Length: 100					
Offset: 4 (4%), Referenced t		BWB, Start of G	Green		
Natural Cycle: 55	F .== 5 .1E	, = 12.1.0.			
Control Type: Actuated-Coo	rdinated				
Maximum v/c Ratio: 0.20					
	9		lı	ntersection	n LOS· A
Intersection Signal Delay: 7	. ,				
Intersection Signal Delay: 2. Intersection Capacity Utiliza	tion 40 0%		- 10	CIII evel d	of Service A



	→	•	•	←	4	~
Lane Group	EBT	EBR	WBL	WBT	NBL	NBR
Lane Configurations	1		,,,,,,	414	Y	
Traffic Volume (vph)	585	9	13	406	13	19
Future Volume (vph)	585	9	13	406	13	19
Ideal Flow (vphpl)	1900	1900	1900	1900	1900	1900
Lane Util. Factor	0.95	0.95	0.95	0.95	1.00	1.00
Ped Bike Factor	0.75	0.75	0.75	0.75	0.81	1.00
Frt	0.998				0.919	
Flt Protected	0.770			0.998	0.980	
Satd. Flow (prot)	3117	0	0	3119	1351	0
Flt Permitted	3117	U	U	0.932	0.980	U
Satd. Flow (perm)	3117	0	0	2913	1351	0
	3117	Yes	U	2713	1331	
Right Turn on Red	2	res				No
Satd. Flow (RTOR)	3			20	20	
Link Speed (mph)	30			30	30	
Link Distance (ft)	253			295	164	
Travel Time (s)	5.8			6.7	3.7	055
Confl. Peds. (#/hr)	• 6 -	0.5		•		250
Peak Hour Factor	0.92	0.92	0.92	0.92	0.92	0.92
Heavy Vehicles (%)	7%	2%	2%	7%	2%	2%
Parking (#/hr)	10			10		
Adj. Flow (vph)	636	10	14	441	14	21
Shared Lane Traffic (%)						
Lane Group Flow (vph)	646	0	0	455	35	0
Enter Blocked Intersection	No	No	No	No	No	No
Lane Alignment	Left	Right	Left	Left	Left	Right
Median Width(ft)	12	<u> </u>		12	12	J
Link Offset(ft)	0			0	0	
Crosswalk Width(ft)	16			16	16	
Two way Left Turn Lane	- 10			10	- 10	
Headway Factor	1.11	1.00	1.00	1.11	1.00	1.00
Turning Speed (mph)	1.11	9	1.00	1.11	1.00	9
Number of Detectors	0	7	1	0	2	7
	U		ı	U	Z	
Detector Template	0		ΕO	0	40	
Leading Detector (ft)	0		50	0	40	
Trailing Detector (ft)	0		0	0	-5	
Detector 1 Position(ft)	0		0	0	-5	
Detector 1 Size(ft)	50		50	50	20	
Detector 1 Type	CI+Ex		CI+Ex	CI+Ex	CI+Ex	
Detector 1 Channel						
Detector 1 Extend (s)	0.0		0.0	0.0	0.0	
Detector 1 Queue (s)	0.0		0.0	0.0	0.0	
Detector 1 Delay (s)	0.0		0.0	0.0	0.0	
Detector 2 Position(ft)					20	
Detector 2 Size(ft)					20	
Detector 2 Type					CI+Ex	
Detector 2 Channel						
Detector 2 Extend (s)					0.0	
Turn Type	NA		Perm	NA	Perm	
Protected Phases	1		1 01111	1	. 01111	
				'		

	-	•	•	←	•	/
Lane Group	EBT	EBR	WBL	WBT	NBL	NBR
Permitted Phases			1		2	
Detector Phase	1		1	1	2	
Switch Phase						
Minimum Initial (s)	23.0		23.0	23.0	6.0	
Minimum Split (s)	28.5		28.5	28.5	24.5	
Total Split (s)	68.0		68.0	68.0	32.0	
Total Split (%)	68.0%		68.0%	68.0%	32.0%	
Maximum Green (s)	62.5		62.5	62.5	26.5	
Yellow Time (s)	4.0		4.0	4.0	4.0	
All-Red Time (s)	1.5		1.5	1.5	1.5	
Lost Time Adjust (s)	0.0		1.0	0.0	0.0	
Total Lost Time (s)	5.5			5.5	5.5	
Lead/Lag	Lead		Lead	Lead	Lag	
Lead-Lag Optimize?	Loud		Load	Loud	Lug	
Vehicle Extension (s)	2.0		2.0	2.0	2.0	
Recall Mode	C-Max		C-Max	C-Max	None	
Walk Time (s)	16.0		16.0	16.0	7.0	
Flash Dont Walk (s)	7.0		7.0	7.0	12.0	
Pedestrian Calls (#/hr)	0		0	0	10	
Act Effct Green (s)	86.5		U	86.5	9.3	
Actuated g/C Ratio	0.86			0.86	0.09	
v/c Ratio	0.24			0.00	0.09	
Control Delay	1.3			1.9	45.5	
Queue Delay	0.3			0.1	0.0	
Total Delay	1.6			2.0	45.5	
LOS	1.0 A			2.0 A	45.5 D	
Approach Delay	1.6			2.0	45.5	
	1.0 A			2.0 A	45.5 D	
Approach LOS	20			17	22	
Queue Length 50th (ft)						
Queue Length 95th (ft)	m40			41	47 84	
Internal Link Dist (ft)	173			215	84	
Turn Bay Length (ft)	2404			2510	250	
Base Capacity (vph)	2696			2519	358	
Starvation Cap Reductn	1366			1049	0	
Spillback Cap Reductn	0			0	0	
Storage Cap Reductn	0 40			0	0 10	
Reduced v/c Ratio	0.49			0.31	0.10	
Intersection Summary						
Area Type:	Other					
Cycle Length: 100						
Actuated Cycle Length: 1						
Offset: 1 (1%), Reference	ed to phase 1:E	BWB, S	tart of G	reen		
Natural Cycle: 55						
Control Type: Actuated-C	Coordinated					
Maximum v/c Ratio: 0.28						
Intersection Signal Delay					ntersection	
Intersection Capacity Utili	ization 45.6%			[(CU Level of	of Service A
Analysis Period (min) 15						
m Volume for 95th perc	entile queue is	metered	d by upst	tream sigi	nal.	

2037_2 Way & Midtown_PM Existing 5:00 pm 11/6/2015 2037 Existing_LT Phasing_Parking



	۶	→	•	•	←	•	•	†	<i>></i>	/	+	-√
Lane Group	EBL	EBT	EBR	WBL	WBT	WBR	NBL	NBT	NBR	SBL	SBT	SBR
Lane Configurations		†	7		†	7		∱ ⊅			∱ ⊅	
Traffic Volume (vph)	0	316	79	0	317	11	40	51	1	1	52	22
Future Volume (vph)	0	316	79	0	317	11	40	51	1	1	52	22
Ideal Flow (vphpl)	1900	1900	1900	1900	1900	1900	1900	1900	1900	1900	1900	1900
Lane Util. Factor	1.00	1.00	1.00	1.00	1.00	1.00	0.95	0.95	0.95	0.95	0.95	0.95
Ped Bike Factor			0.93			0.93		0.98			0.98	
Frt			0.850			0.850		0.999			0.955	
Flt Protected								0.979			0.999	
Satd. Flow (prot)	0	1509	1583	0	1776	1583	0	3459	0	0	3303	0
Flt Permitted								0.828			0.954	
Satd. Flow (perm)	0	1509	1467	0	1776	1467	0	2854	0	0	3152	0
Right Turn on Red			Yes			Yes			Yes			Yes
Satd. Flow (RTOR)			92			22		1			26	
Link Speed (mph)		30			30			30			30	
Link Distance (ft)		295			311			574			178	
Travel Time (s)		6.7			7.1			13.0			4.0	
Confl. Peds. (#/hr)			50	50		50	50		50	50		50
Peak Hour Factor	0.86	0.86	0.86	0.86	0.86	0.86	0.86	0.86	0.86	0.86	0.86	0.86
Heavy Vehicles (%)	2%	7%	2%	2%	7%	2%	2%	2%	2%	2%	2%	2%
Parking (#/hr)		10		2.0	,,,	2,0			2.0	2.0		
Adj. Flow (vph)	0	367	92	0	369	13	47	59	1	1	60	26
Shared Lane Traffic (%)	, ,	007	,_		007		.,	0,	•	•	00	20
Lane Group Flow (vph)	0	367	92	0	369	13	0	107	0	0	87	0
Enter Blocked Intersection	No	No	No	No	No	No	No	No	No	No	No	No
Lane Alignment	Left	Left	Right	Left	Left	Right	Left	Left	Right	Left	Left	Right
Median Width(ft)	Loit	0	rtigitt	Loit	0	rtigiti	Loit	0	rtigitt	Loit	0	rtigrit
Link Offset(ft)		0			0			0			0	
Crosswalk Width(ft)		16			16			16			16	
Two way Left Turn Lane		10			10			10			10	
Headway Factor	1.00	1.23	1.00	1.00	1.00	1.00	1.00	1.00	1.00	1.00	1.00	1.00
Turning Speed (mph)	15	1.20	9	15	1.00	9	15	1.00	9	15	1.00	9
Turn Type	10	NA	Perm	10	NA	Perm	Perm	NA	,	Perm	NA	,
Protected Phases		1	1 CIIII		1	1 Cilli	1 Cilli	2		1 CIIII	2	
Permitted Phases		'	1		'	1	2	2		2	۷	
Minimum Split (s)		30.0	30.0		30.0	30.0	30.0	30.0		30.0	30.0	
Total Split (s)		66.0	66.0		66.0	66.0	34.0	34.0		34.0	34.0	
Total Split (%)		66.0%	66.0%		66.0%	66.0%	34.0%	34.0%		34.0%	34.0%	
Maximum Green (s)		61.0	61.0		61.0	61.0	29.0	29.0		29.0	29.0	
Yellow Time (s)		4.0	4.0		4.0	4.0	4.0	4.0		4.0	4.0	
All-Red Time (s)		1.0	1.0		1.0	1.0	1.0	1.0		1.0	1.0	
Lost Time Adjust (s)		-2.0	-2.0		-2.0	-2.0	1.0	-2.0		1.0	-2.0	
Total Lost Time (s)		3.0	3.0		3.0	3.0		3.0			3.0	
Lead/Lag							Log			Log		
		Lead	Lead		Lead	Lead	Lag	Lag		Lag	Lag	
Lead-Lag Optimize?		7.0	7.0		7.0	7.0	7.0	7.0		7.0	7.0	
Walk Time (s)		7.0	7.0		7.0	7.0	7.0	7.0		7.0	7.0	
Flash Dont Walk (s)		17.0	17.0		17.0	17.0	17.0	17.0		17.0	17.0	
Pedestrian Calls (#/hr)		0	0		0	0	0	0		0	0	
Act Effet Green (s)		63.0	63.0		63.0	63.0		31.0			31.0	
Actuated g/C Ratio		0.63	0.63		0.63	0.63		0.31			0.31	

2037_2-Way & Midtown_PM Existing 7:30 am 11/6/2015 2037 Existing_LT Phasing

	<i>→</i>	•	•	+	•	•	†	~	>	ļ.	4
Lane Group	EBL EBT	EBR	WBL	WBT	WBR	NBL	NBT	NBR	SBL	SBT	SBR
v/c Ratio	0.39	0.10		0.33	0.01		0.12			0.09	
Control Delay	6.8	0.8		2.5	0.1		20.1			5.3	
Queue Delay	0.6	0.0		0.3	0.0		0.0			0.5	
Total Delay	7.3	8.0		2.8	0.1		20.1			5.8	
LOS	А	Α		Α	Α		С			Α	
Approach Delay	6.0			2.7			20.1			5.8	
Approach LOS	Α			Α			С			Α	
Queue Length 50th (ft)	80	1		11	0		17			0	
Queue Length 95th (ft)	44	0		26	1		34			7	
Internal Link Dist (ft)	215			231			494			98	
Turn Bay Length (ft)											
Base Capacity (vph)	950	958		1118	932		885			995	
Starvation Cap Reductn	268	0		312	0		0			651	
Spillback Cap Reductn	0	0		0	0		0			0	
Storage Cap Reductn	0	0		0	0		0			0	
Reduced v/c Ratio	0.54	0.10		0.46	0.01		0.12			0.25	
Intersection Summary											
J1	her										
Cycle Length: 100											
Actuated Cycle Length: 100											
Offset: 99 (99%), Referenced	to phase 1:EBWI	3, Start of	Green								
Natural Cycle: 60											
Control Type: Pretimed											
Maximum v/c Ratio: 0.39											
Intersection Signal Delay: 6.2				ntersection		_					
Intersection Capacity Utilization	on 46.7%		IC	CU Level	of Service	A					
Analysis Period (min) 15											
	ast/Franklin & Ma	in									
#29942992						#2	29942992				
⇒ √ ø1 (R)						4	1 ↓ 1 ø2				
66 s						34					

	۶	→	•	•	+	•	•	†	<i>></i>	/	+	-√
Lane Group	EBL	EBT	EBR	WBL	WBT	WBR	NBL	NBT	NBR	SBL	SBT	SBR
Lane Configurations		↑	7		†	7		↑ ↑			↑ 1>	
Traffic Volume (vph)	0	470	139	0	317	11	49	45	2	2	72	25
Future Volume (vph)	0	470	139	0	317	11	49	45	2	2	72	25
Ideal Flow (vphpl)	1900	1900	1900	1900	1900	1900	1900	1900	1900	1900	1900	1900
Lane Util. Factor	1.00	1.00	1.00	1.00	1.00	1.00	0.95	0.95	0.95	0.95	0.95	0.95
Ped Bike Factor			0.80			0.93		0.97			0.98	
Frt			0.850			0.850		0.997			0.962	
Flt Protected								0.975			0.999	
Satd. Flow (prot)	0	1509	1583	0	1776	1583	0	3436	0	0	3338	0
Flt Permitted								0.786			0.952	
Satd. Flow (perm)	0	1509	1273	0	1776	1467	0	2694	0	0	3178	0
Right Turn on Red			Yes			Yes			Yes			Yes
Satd. Flow (RTOR)			156			22		2			28	
Link Speed (mph)		30			30			30			30	
Link Distance (ft)		295			311			574			178	
Travel Time (s)		6.7			7.1			13.0			4.0	
Confl. Peds. (#/hr)			150	150		50	50		50	50		50
Peak Hour Factor	0.89	0.89	0.89	0.89	0.89	0.89	0.89	0.89	0.89	0.89	0.89	0.89
Heavy Vehicles (%)	2%	7%	2%	2%	7%	2%	2%	2%	2%	2%	2%	2%
Parking (#/hr)	2.0	10		2.0		2,0			2.0	2.0		
Adj. Flow (vph)	0	528	156	0	356	12	55	51	2	2	81	28
Shared Lane Traffic (%)	, ,	020	100	, ,	000		00	01	_	_	01	20
Lane Group Flow (vph)	0	528	156	0	356	12	0	108	0	0	111	0
Enter Blocked Intersection	No	No	No	No	No	No	No	No	No	No	No	No
Lane Alignment	Left	Left	Right	Left	Left	Right	Left	Left	Right	Left	Left	Right
Median Width(ft)	Lon	0	rtigrit	Loit	0	rugin	Lore	0	rugiit	Lon	0	rtigrit
Link Offset(ft)		0			0			0			0	
Crosswalk Width(ft)		16			16			16			16	
Two way Left Turn Lane		10			10			10			10	
Headway Factor	1.00	1.23	1.00	1.00	1.00	1.00	1.00	1.00	1.00	1.00	1.00	1.00
Turning Speed (mph)	15	1.20	9	15	1.00	9	15	1.00	9	15	1.00	9
Turn Type		NA	Perm	10	NA	Perm	Perm	NA	,	Perm	NA	,
Protected Phases		1	1 01111		1	1 01111	1 01111	2		1 01111	2	
Permitted Phases		·	1		·	1	2	2		2		
Minimum Split (s)		30.0	30.0		30.0	30.0	30.0	30.0		30.0	30.0	
Total Split (s)		68.0	68.0		68.0	68.0	32.0	32.0		32.0	32.0	
Total Split (%)		68.0%	68.0%		68.0%	68.0%	32.0%	32.0%		32.0%	32.0%	
Maximum Green (s)		63.0	63.0		63.0	63.0	27.0	27.0		27.0	27.0	
Yellow Time (s)		4.0	4.0		4.0	4.0	4.0	4.0		4.0	4.0	
All-Red Time (s)		1.0	1.0		1.0	1.0	1.0	1.0		1.0	1.0	
Lost Time Adjust (s)		0.0	0.0		0.0	0.0	1.0	0.0		1.0	0.0	
Total Lost Time (s)		5.0	5.0		5.0	5.0		5.0			5.0	
Lead/Lag		Lead	Lead		Lead	Lead	Lag	Lag		Lag	Lag	
Lead-Lag Optimize?		Leau	Leau		Leau	Leau	Lag	Lag		Lay	Lag	
Walk Time (s)		7.0	7.0		7.0	7.0	7.0	7.0		7.0	7.0	
Flash Dont Walk (s)		17.0	17.0		17.0	17.0	17.0	17.0		17.0	17.0	
Pedestrian Calls (#/hr)		0	0		0	0	0	0		0	0	
			63.0			63.0	U	27.0		U	27.0	
Actuated a/C Patio		63.0			63.0							
Actuated g/C Ratio		0.63	0.63		0.63	0.63		0.27			0.27	

2037_2 Way & Midtown_PM Existing 5:00 pm 11/6/2015 2037 Existing_LT Phasing_Parking

	<i>≯</i> →	•	•	←	•	4	†	~	\	↓	1
Lane Group	EBL EBT	EBR	WBL	WBT	WBR	NBL	NBT	NBR	SBL	SBT	SBR
v/c Ratio	0.56	0.18		0.32	0.01		0.15			0.13	
Control Delay	7.0	0.8		2.8	0.1		29.3			5.0	
Queue Delay	0.3	0.4		0.3	0.0		0.0			0.5	
Total Delay	7.3	1.2		3.1	0.1		29.3			5.5	
LOS	А	Α		Α	Α		С			Α	
Approach Delay	5.9			3.0			29.3			5.5	
Approach LOS	А			Α			С			Α	
Queue Length 50th (ft)	94	1		12	0		23			1	
Queue Length 95th (ft)	49	0		28	0		48			8	
Internal Link Dist (ft)	215			231			494			98	
Turn Bay Length (ft)											
Base Capacity (vph)	950	859		1118	932		728			878	
Starvation Cap Reductn	91	369		304	0		0			509	
Spillback Cap Reductn	0	0		0	0		0			0	
Storage Cap Reductn	0	0		0	0		0			0	
Reduced v/c Ratio	0.61	0.32		0.44	0.01		0.15			0.30	
Intersection Summary											
<i>J</i> I	her										
Cycle Length: 100											
Actuated Cycle Length: 100											
Offset: 97 (97%), Referenced t	to phase 1:EBWB	Start of	Green								
Natural Cycle: 60											
Control Type: Pretimed											
Maximum v/c Ratio: 0.56											
Intersection Signal Delay: 7.0				ntersection							
Intersection Capacity Utilization	n 53.1%		I(CU Level of	of Service	Α					
Analysis Period (min) 15											
Splits and Phases: 2991: Ea	ast/Franklin & Mai	1									
#299#2992			<u> </u>		<u> </u>	<u> </u>	#299#299				
≠ ø 1 (R)							林林	ø2			
68 s							32 s				

2037 (ETC+20) SYNCHRO FILES ALTERNATIVE 1 2 PHASE SIGNALS

This Page Intentionally left Blank

	۶	→	•	•	+	•	1	†	~	>	ţ	- ✓
Lane Group	EBL	EBT	EBR	WBL	WBT	WBR	NBL	NBT	NBR	SBL	SBT	SBR
Lane Configurations	ň	1>		ሻ	f)		7	f		ሻ	1>	
Traffic Volume (vph)	51	298	49	59	419	24	80	215	20	10	364	93
Future Volume (vph)	51	298	49	59	419	24	80	215	20	10	364	93
Ideal Flow (vphpl)	1900	1900	1900	1900	1900	1900	1900	1900	1900	1900	1900	1900
Storage Length (ft)	100		0	100		0	75		0	100		0
Storage Lanes	1		0	1		0	1		0	1		0
Taper Length (ft)	25			50			50			50		
Lane Util. Factor	1.00	1.00	1.00	1.00	1.00	1.00	1.00	1.00	1.00	1.00	1.00	1.00
Ped Bike Factor		0.97		0.93	0.98			0.97		0.80	0.92	
Frt		0.979			0.992			0.987			0.969	
Flt Protected	0.950			0.950			0.950			0.950		
Satd. Flow (prot)	1300	1288	0	1518	1321	0	1533	1540	0	1379	1439	0
Flt Permitted	0.219			0.334			0.180			0.471		
Satd. Flow (perm)	300	1288	0	494	1321	0	290	1540	0	547	1439	0
Right Turn on Red			Yes			Yes			Yes			No
Satd. Flow (RTOR)		11			4			6				
Link Speed (mph)		30			30			30			30	
Link Distance (ft)		693			335			717			429	
Travel Time (s)		15.8			7.6			16.3			9.8	
Confl. Peds. (#/hr)	150		150	150		150	150		150	150		150
Confl. Bikes (#/hr)			5			5			5			5
Peak Hour Factor	0.79	0.79	0.79	0.79	0.79	0.79	0.79	0.79	0.79	0.79	0.79	0.79
Heavy Vehicles (%)	25%	7%	7%	7%	7%	7%	6%	6%	6%	6%	6%	6%
Parking (#/hr)		10			10					0		
Adj. Flow (vph)	65	377	62	75	530	30	101	272	25	13	461	118
Shared Lane Traffic (%)												
Lane Group Flow (vph)	65	439	0	75	560	0	101	297	0	13	579	0
Enter Blocked Intersection	No	No	No	No	No	No	No	No	No	No	No	No
Lane Alignment	Left	Left	Right	Left	Left	Right	Left	Left	Right	Left	Left	Right
Median Width(ft)		12			12			0			0	
Link Offset(ft)		0			0			0			0	
Crosswalk Width(ft)		16			16			16			16	
Two way Left Turn Lane					Yes							
Headway Factor	*1.00	*1.00	*1.00	1.14	1.40	1.14	1.14	1.14	1.14	1.30	1.14	1.14
Turning Speed (mph)	15		9	15		9	15		9	15		9
Turn Type	Perm	NA		Perm	NA		Perm	NA		Perm	NA	
Protected Phases		1			1			2			2	
Permitted Phases	1			1			2			2		
Minimum Split (s)	26.0	26.0		26.0	26.0		25.0	25.0		25.0	25.0	
Total Split (s)	47.0	47.0		47.0	47.0		45.0	45.0		45.0	45.0	
Total Split (%)	47.0%	47.0%		47.0%	47.0%		45.0%	45.0%		45.0%	45.0%	
Maximum Green (s)	42.0	42.0		42.0	42.0		40.0	40.0		40.0	40.0	
Yellow Time (s)	4.0	4.0		4.0	4.0		4.0	4.0		4.0	4.0	
All-Red Time (s)	1.0	1.0		1.0	1.0		1.0	1.0		1.0	1.0	
Lost Time Adjust (s)	-1.0	-2.0		-2.0	-2.0		-1.0	-1.0		-1.0	-2.0	
Total Lost Time (s)	4.0	3.0		3.0	3.0		4.0	4.0		4.0	3.0	
Lead/Lag	Lag	Lag		Lag	Lag		Lag	Lag		Lag	Lag	
Lead-Lag Optimize?	44.0	44.0		44.5	44.0		= 0					
Walk Time (s)	11.0	11.0		11.0	11.0		5.0	5.0		5.0	5.0	

Lane Group	ø9	ø10	
Lane Configurations	~,	~10	
Traffic Volume (vph)			
Future Volume (vph)			
Ideal Flow (vphpl)			
Storage Length (ft)			
Storage Lanes			
Taper Length (ft)			
Lane Util. Factor			
Ped Bike Factor			
Frt			
Flt Protected			
Satd. Flow (prot)			
Flt Permitted			
Satd. Flow (perm)			
Right Turn on Red			
Satd. Flow (RTOR)			
Link Speed (mph)			
Link Distance (ft)			
Travel Time (s)			
Confl. Peds. (#/hr)			
Confl. Bikes (#/hr)			
Peak Hour Factor			
Heavy Vehicles (%)			
Parking (#/hr)			
Adj. Flow (vph)			
Shared Lane Traffic (%)			
Lane Group Flow (vph)			
Enter Blocked Intersection			
Lane Alignment			
Median Width(ft)			
Link Offset(ft)			
Crosswalk Width(ft)			
Two way Left Turn Lane			
Headway Factor			
Turning Speed (mph)			
Turn Type			
Protected Phases	9	10	
Permitted Phases			
Minimum Split (s)	4.0	4.0	
Total Split (s)	4.0	4.0	
Total Split (%)	4%	4%	
Maximum Green (s)	2.0	2.0	
Yellow Time (s)	2.0	2.0	
All-Red Time (s)	0.0	0.0	
Lost Time Adjust (s)			
Total Lost Time (s)			
Lead/Lag	Lead	Lead	
Lead-Lag Optimize?	Load	Load	
Walk Time (s)			

	۶	-	•	•	←	•	•	†	~	-	ţ	4
Lane Group	EBL	EBT	EBR	WBL	WBT	WBR	NBL	NBT	NBR	SBL	SBT	SBR
Flash Dont Walk (s)	10.0	10.0		10.0	10.0		15.0	15.0		15.0	15.0	
Pedestrian Calls (#/hr)	36	36		36	36		0	0		0	0	
Act Effct Green (s)	43.0	44.0		44.0	44.0		41.0	41.0		41.0	42.0	
Actuated g/C Ratio	0.43	0.44		0.44	0.44		0.41	0.41		0.41	0.42	
v/c Ratio	0.50	0.77		0.35	0.96		0.86	0.47		0.06	0.96	
Control Delay	33.2	31.8		24.4	58.8		82.8	24.1		15.0	52.9	
Queue Delay	0.0	0.1		0.0	43.3		0.0	0.4		0.0	3.9	
Total Delay	33.2	31.9		24.4	102.1		82.8	24.5		15.0	56.8	
LOS	С	С		С	F		F	С		В	Ε	
Approach Delay		32.1			92.9			39.3			55.9	
Approach LOS		С			F			D			Ε	
Queue Length 50th (ft)	16	139		41	381		57	133		5	354	
Queue Length 95th (ft)	45	138		70	#461		#132	175		m9	#460	
Internal Link Dist (ft)		613			255			637			349	
Turn Bay Length (ft)	100			100			75			100		
Base Capacity (vph)	129	572		217	583		118	634		224	604	
Starvation Cap Reductn	0	0		0	165		0	0		0	14	
Spillback Cap Reductn	0	5		0	0		0	80		28	0	
Storage Cap Reductn	0	0		0	0		0	0		0	0	
Reduced v/c Ratio	0.50	0.77		0.35	1.34		0.86	0.54		0.07	0.98	

Intersection Summary

Area Type: **CBD**

Cycle Length: 100

Actuated Cycle Length: 100

Offset: 39 (39%), Referenced to phase 1:EBWB, Start of Green

Natural Cycle: 90 Control Type: Pretimed Maximum v/c Ratio: 0.96 Intersection Signal Delay: 58.2

Intersection LOS: E ICU Level of Service E

Intersection Capacity Utilization 86.3%


Analysis Period (min) 15

User Entered Value 95th percentile volume exceeds capacity, queue may be longer.

Queue shown is maximum after two cycles.

m Volume for 95th percentile queue is metered by upstream signal.

Splits and Phases: 295: South/St Paul & Main

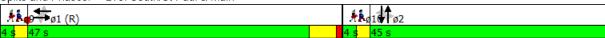

Lane Group	ø9	ø10				
Flash Dont Walk (s)						
Pedestrian Calls (#/hr)						
Act Effct Green (s)						
Actuated g/C Ratio						
v/c Ratio						
Control Delay						
Queue Delay						
Total Delay						
LOS						
Approach Delay						
Approach LOS						
Queue Length 50th (ft)						
Queue Length 95th (ft)						
Internal Link Dist (ft)						
Turn Bay Length (ft)						
Base Capacity (vph)						
Starvation Cap Reductn						
Spillback Cap Reductn						
Storage Cap Reductn						
Reduced v/c Ratio						
Intersection Summary						

	٦	→	•	•	←	•	4	†	<i>></i>	>	ţ	4
Lane Group	EBL	EBT	EBR	WBL	WBT	WBR	NBL	NBT	NBR	SBL	SBT	SBR
Lane Configurations	¥	(1		ሻ	f)		Ŋ	4		ሻ	f)	
Traffic Volume (vph)	71	397	47	64	444	38	20	405	10	6	410	115
Future Volume (vph)	71	397	47	64	444	38	20	405	10	6	410	115
Ideal Flow (vphpl)	1900	1900	1900	1900	1900	1900	1900	1900	1900	1900	1900	1900
Storage Length (ft)	175		0	200		0	150		0	75		0
Storage Lanes	1		0	1		0	1		0	1		0
Taper Length (ft)	25			50			50			50		
Lane Util. Factor	1.00	1.00	1.00	1.00	1.00	1.00	1.00	1.00	1.00	1.00	1.00	1.00
Ped Bike Factor	0.90	0.98		0.93	0.97			0.99		0.82	0.89	
Frt		0.984			0.988			0.996			0.967	
Flt Protected	0.950			0.950			0.950			0.950		
Satd. Flow (prot)	1300	1305	0	1518	1303	0	1533	1586	0	1533	1385	0
Flt Permitted	0.261			0.302			0.237			0.336		
Satd. Flow (perm)	322	1305	0	449	1303	0	382	1586	0	447	1385	0
Right Turn on Red			Yes			Yes			Yes			No
Satd. Flow (RTOR)		7			5			2				
Link Speed (mph)		30			30			30			30	
Link Distance (ft)		693			335			717			429	
Travel Time (s)		15.8			7.6			16.3			9.8	
Confl. Peds. (#/hr)	150		150	150		150	200		200	200		200
Confl. Bikes (#/hr)			5			5			5			5
Peak Hour Factor	0.95	0.95	0.95	0.95	0.95	0.95	0.95	0.95	0.95	0.95	0.95	0.95
Heavy Vehicles (%)	25%	7%	7%	7%	7%	7%	6%	6%	6%	6%	6%	6%
Parking (#/hr)		10			10							
Adj. Flow (vph)	75	418	49	67	467	40	21	426	11	6	432	121
Shared Lane Traffic (%)												
Lane Group Flow (vph)	75	467	0	67	507	0	21	437	0	6	553	0
Enter Blocked Intersection	No	No	No	No	No	No	No	No	No	No	No	No
Lane Alignment	Left	Left	Right	Left	Left	Right	Left	Left	Right	Left	Left	Right
Median Width(ft)		12			12			0			0	
Link Offset(ft)		0			0			0			0	
Crosswalk Width(ft)		16			16			16			16	
Two way Left Turn Lane					Yes							
Headway Factor	1.14	1.40	1.14	1.14	1.40	1.14	1.14	1.14	1.14	*1.00	*1.00	*1.00
Turning Speed (mph)	15		9	15		9	15		9	15		9
Turn Type	Perm	NA		Perm	NA		Perm	NA		Perm	NA	
Protected Phases		1			1			2			2	
Permitted Phases	1			1			2			2		
Minimum Split (s)	26.0	26.0		26.0	26.0		26.0	26.0		26.0	26.0	
Total Split (s)	45.0	45.0		45.0	45.0		47.0	47.0		47.0	47.0	
Total Split (%)	45.0%	45.0%		45.0%	45.0%		47.0%	47.0%		47.0%	47.0%	
Maximum Green (s)	40.0	40.0		40.0	40.0		42.0	42.0		42.0	42.0	
Yellow Time (s)	4.0	4.0		4.0	4.0		4.0	4.0		4.0	4.0	
All-Red Time (s)	1.0	1.0		1.0	1.0		1.0	1.0		1.0	1.0	
Lost Time Adjust (s)	-1.0	0.0		-1.0	0.0		-1.0	-1.0		0.0	0.0	
Total Lost Time (s)	4.0	5.0		4.0	5.0		4.0	4.0		5.0	5.0	
Lead/Lag	Lag	Lag		Lag	Lag		Lag	Lag		Lag	Lag	
Lead-Lag Optimize?	11.0	11.0		11.0	11.0		F 0	F ^		F ^	F 0	
Walk Time (s)	11.0	11.0		11.0	11.0		5.0	5.0		5.0	5.0	

2037_2 Way & Midtown_3 Lane & Parking 5:00 pm 11/6/2015 2037 3 Lane

Lane Group	ø9	ø10	
Lane Configurations			
Traffic Volume (vph)			
Future Volume (vph)			
Ideal Flow (vphpl)			
Storage Length (ft)			
Storage Lanes			
Taper Length (ft)			
Lane Util. Factor			
Ped Bike Factor			
Frt			
Flt Protected			
Satd. Flow (prot) Flt Permitted			
Satd. Flow (perm)			
Right Turn on Red			
Satd. Flow (RTOR)			
Link Speed (mph)			
Link Distance (ft)			
Travel Time (s)			
Confl. Peds. (#/hr)			
Confl. Bikes (#/hr)			
Peak Hour Factor			
Heavy Vehicles (%)			
Parking (#/hr)			
Adj. Flow (vph)			
Shared Lane Traffic (%)			
Lane Group Flow (vph)			
Enter Blocked Intersection			
Lane Alignment			
Median Width(ft)			
Link Offset(ft)			
Crosswalk Width(ft)			
Two way Left Turn Lane			
Headway Factor			
Turning Speed (mph)			
Turn Type			
Protected Phases	9	10	
Permitted Phases			
Minimum Split (s)	4.0	4.0	
Total Split (s)	4.0	4.0	
Total Split (%)	4%	4%	
Maximum Green (s)	2.0	2.0	
Yellow Time (s)	2.0	2.0	
All-Red Time (s)	0.0	0.0	
Lost Time Adjust (s)			
Total Lost Time (s)			
Lead/Lag	Lead	Lead	
Lead-Lag Optimize?			
Walk Time (s)			
(-)			

	۶	-	•	•	←	•	•	†	~	-	↓	4
Lane Group	EBL	EBT	EBR	WBL	WBT	WBR	NBL	NBT	NBR	SBL	SBT	SBR
Flash Dont Walk (s)	10.0	10.0		10.0	10.0		15.0	15.0		15.0	15.0	
Pedestrian Calls (#/hr)	36	36		36	36		0	0		0	0	
Act Effct Green (s)	41.0	40.0		41.0	40.0		43.0	43.0		42.0	42.0	
Actuated g/C Ratio	0.41	0.40		0.41	0.40		0.43	0.43		0.42	0.42	
v/c Ratio	0.57	0.89		0.36	0.97		0.13	0.64		0.03	0.95	
Control Delay	35.4	40.9		31.6	66.0		19.8	27.6		8.8	20.3	
Queue Delay	0.0	0.0		0.0	2.4		0.1	0.0		0.0	23.2	
Total Delay	35.4	40.9		31.6	68.4		19.9	27.6		8.8	43.5	
LOS	D	D		С	Е		В	С		Α	D	
Approach Delay		40.1			64.1			27.2			43.1	
Approach LOS		D			Е			С			D	
Queue Length 50th (ft)	33	289		31	234		8	212		1	215	
Queue Length 95th (ft)	#101	#482		m48	#351		25	322		m1	m132	
Internal Link Dist (ft)		613			255			637			349	
Turn Bay Length (ft)	175			200			150			75		
Base Capacity (vph)	132	526		184	524		164	683		187	581	
Starvation Cap Reductn	0	0		0	7		0	0		0	53	
Spillback Cap Reductn	0	0		0	0		5	0		0	18	
Storage Cap Reductn	0	0		0	0		0	0		0	0	
Reduced v/c Ratio	0.57	0.89		0.36	0.98		0.13	0.64		0.03	1.05	

Intersection Summary

Area Type: CBD

Cycle Length: 100

Actuated Cycle Length: 100

Offset: 90 (90%), Referenced to phase 1:EBWB, Start of Green

Natural Cycle: 90 Control Type: Pretimed Maximum v/c Ratio: 0.97 Intersection Signal Delay: 44.6 Intersection Capacity Utilization 86.7%

Intersection LOS: D
ICU Level of Service E

Analysis Period (min) 15


* User Entered Value

95th percentile volume exceeds capacity, queue may be longer.

Queue shown is maximum after two cycles.

m Volume for 95th percentile queue is metered by upstream signal.

Splits and Phases: 295: South/St Paul & Main

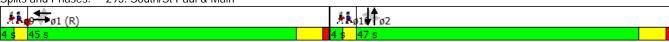

Lane Group	ø9	ø10			
Flash Dont Walk (s)					
Pedestrian Calls (#/hr)					
Act Effct Green (s)					
Actuated g/C Ratio					
v/c Ratio					
Control Delay					
Queue Delay					
Total Delay					
LOS					
Approach Delay					
Approach LOS					
Queue Length 50th (ft)					
Queue Length 95th (ft)					
Internal Link Dist (ft)					
Turn Bay Length (ft)					
Base Capacity (vph)					
Starvation Cap Reductn					
Spillback Cap Reductn					
Storage Cap Reductn					
Reduced v/c Ratio					
Intersection Summary					

	→	•	•	←	4	~
Lane Group	EBT	EBR	WBL	WBT	NBL	NBR
Lane Configurations	₽ P		ሻ	↑	¥	
Traffic Volume (vph)	308	13	28	445	38	38
Future Volume (vph)	308	13	28	445	38	38
Ideal Flow (vphpl)	1900	1900	1900	1900	1900	1900
Storage Length (ft)		0	100		0	0
Storage Lanes		0	1		1	0
Taper Length (ft)			25		25	
Lane Util. Factor	1.00	1.00	1.00	1.00	1.00	1.00
Ped Bike Factor	0.99		0.84		0.88	
Frt	0.994		2.01		0.932	
Flt Protected	0.771		0.950		0.976	
Satd. Flow (prot)	1484	0	1770	1509	1583	0
Flt Permitted	1704	U	0.497	1507	0.976	U
Satd. Flow (perm)	1484	0	777	1509	1493	0
Right Turn on Red	1404	Yes	111	1309	1473	No
Satd. Flow (RTOR)	5	162				NU
, ,	30			20	20	
Link Speed (mph)				30	30	
Link Distance (ft)	335			359	728	
Travel Time (s)	7.6	150	150	8.2	16.5	F0
Confl. Peds. (#/hr)	0.00	150	150	0.00	50	50
Peak Hour Factor	0.88	0.88	0.88	0.88	0.88	0.88
Heavy Vehicles (%)	7%	2%	2%	7%	2%	2%
Parking (#/hr)	10			10		
Adj. Flow (vph)	350	15	32	506	43	43
Shared Lane Traffic (%)						
Lane Group Flow (vph)	365	0	32	506	86	0
Enter Blocked Intersection	No	No	No	No	No	No
Lane Alignment	Left	Right	Left	Left	Left	Right
Median Width(ft)	12			12	12	
Link Offset(ft)	0			0	0	
Crosswalk Width(ft)	16			16	16	
Two way Left Turn Lane	Yes			Yes		
Headway Factor	1.23	1.00	1.00	1.23	1.00	1.00
Turning Speed (mph)		9	15		15	9
Turn Type	NA		Perm	NA	Prot	-
Protected Phases	1		. 51111	1,71	2	
Permitted Phases			1			
Minimum Split (s)	31.0		31.0	31.0	29.0	
Total Split (s)	69.0		69.0	69.0	31.0	
Total Split (%)	69.0%		69.0%	69.0%	31.0%	
Maximum Green (s)	64.5		64.5	64.5	26.0	
Yellow Time (s)	3.5		3.5	3.5	4.0	
` '						
All-Red Time (s)	1.0		1.0	1.0	1.0	
Lost Time Adjust (s)	-1.5		-1.0	-1.5	-2.0	
Total Lost Time (s)	3.0		3.5	3.0	3.0	
Lead/Lag	Lead		Lead	Lead	Lag	
Lead-Lag Optimize?						
Walk Time (s)	18.0		18.0	18.0	7.0	
Flash Dont Walk (s)	7.0		7.0	7.0	15.0	

	→	•	•	←	•	<i>></i>		
Lane Group	EBT	EBR	WBL	WBT	NBL	NBR		
Pedestrian Calls (#/hr)	0		0	0	0			
Act Effct Green (s)	66.0		65.5	66.0	28.0			
Actuated g/C Ratio	0.66		0.66	0.66	0.28			
v/c Ratio	0.37		0.06	0.51	0.19			
Control Delay	3.2		3.7	5.5	29.8			
Queue Delay	0.4		0.0	0.5	0.0			
Total Delay	3.6		3.7	6.0	29.8			
LOS	Α		Α	Α	С			
Approach Delay	3.6			5.8	29.8			
Approach LOS	Α			Α	С			
Queue Length 50th (ft)	20		4	69	45			
Queue Length 95th (ft)	m60		m6	87	85			
Internal Link Dist (ft)	255			279	648			
Turn Bay Length (ft)			100					
Base Capacity (vph)	981		508	995	443			
Starvation Cap Reductn	241		0	154	0			
Spillback Cap Reductn	0		0	166	0			
Storage Cap Reductn	0		0	0	0			
Reduced v/c Ratio	0.49		0.06	0.61	0.19			
Intersection Summary								
Area Type:	Other							
Cycle Length: 100								
Actuated Cycle Length: 100	0							
Offset: 89 (89%), Reference	ed to phase	1:EBWB,	Start of	Green				
Natural Cycle: 60								
Control Type: Pretimed								
Maximum v/c Ratio: 0.51								
Intersection Signal Delay: 7					tersection			
Intersection Capacity Utiliza	ation 48.4%			IC	U Level c	f Service A		
Analysis Period (min) 15								
m Volume for 95th percer	ntile queue is	metered	by upstr	eam sign	al.			
Splits and Phases: 296:	Stone & Mair	n						
							4.5	
₹ ø1 (R)							↑ ø2	

	→	•	•	←	4	~
Lane Group	EBT	EBR	WBL	WBT	NBL	NBR
Lane Configurations	1	,	ሻ	<u> </u>	¥	
Traffic Volume (vph)	420	2	14	516	69	92
Future Volume (vph)	420	2	14	516	69	92
Ideal Flow (vphpl)	1900	1900	1900	1900	1900	1900
Storage Length (ft)		0	100		0	0
Storage Lanes		0	1		1	0
Taper Length (ft)			50		25	
Lane Util. Factor	1.00	1.00	1.00	1.00	1.00	1.00
Ped Bike Factor	1.00		0.86		0.88	
Frt	0.999				0.923	
Flt Protected	• • • • • • • • • • • • • • • • • • • •		0.950		0.979	
Satd. Flow (prot)	1506	0	1770	1509	1557	0
Flt Permitted	1000		0.450	1007	0.979	- 0
Satd. Flow (perm)	1506	0	722	1509	1481	0
Right Turn on Red	1500	Yes	122	1507	1011	No
Satd. Flow (RTOR)		163				NU
Link Speed (mph)	30			30	30	
Link Speed (mpn) Link Distance (ft)	335			359	728	
` ,				8.2	16.5	
Travel Time (s)	7.6	150	150	8.2	50	50
Confl. Peds. (#/hr)	0.05	150	150	0.05		
Peak Hour Factor	0.95	0.95	0.95	0.95	0.95	0.95
Heavy Vehicles (%)	7%	2%	2%	7%	2%	2%
Parking (#/hr)	10	2	15	10	70	07
Adj. Flow (vph)	442	2	15	543	73	97
Shared Lane Traffic (%)	4.4.4		15	F 40	170	
Lane Group Flow (vph)	444	0	15	543	170	0
Enter Blocked Intersection	No	No	No	No	No	No
Lane Alignment	Left	Right	Left	Left	Left	Right
Median Width(ft)	12			12	12	
Link Offset(ft)	0			0	0	
Crosswalk Width(ft)	16			16	16	
Two way Left Turn Lane	Yes			Yes		
Headway Factor	1.23	1.00	1.00	1.23	1.00	1.00
Turning Speed (mph)		9	15		15	9
Turn Type	NA		Perm	NA	Prot	
Protected Phases	1			1	2	
Permitted Phases			1			
Minimum Split (s)	29.5		29.5	29.5	27.0	
Total Split (s)	69.0		69.0	69.0	31.0	
Total Split (%)	69.0%		69.0%	69.0%	31.0%	
Maximum Green (s)	64.5		64.5	64.5	26.0	
Yellow Time (s)	3.5		3.5	3.5	4.0	
All-Red Time (s)	1.0		1.0	1.0	1.0	
Lost Time Adjust (s)	0.0		0.0	0.0	0.0	
Total Lost Time (s)	4.5		4.5	4.5	5.0	
Lead/Lag	Lead		Lead	Lead	Lag	
Lead-Lag Optimize?	Leau		Loau	Loau	Lay	
Walk Time (s)	18.0		18.0	18.0	7.0	
Flash Dont Walk (s)				7.0	15.0	
LIASH DONE WAIK (2)	7.0		7.0	7.0	15.0	

2037_2 Way & Midtown_3 Lane & Parking 5:00 pm 11/6/2015 2037 3 Lane

	-	•	•	•	•	<i>></i>	
Lane Group	EBT	EBR	WBL	WBT	NBL	NBR	
Pedestrian Calls (#/hr)	0		0	0	0		
Act Effct Green (s)	64.5		64.5	64.5	26.0		
Actuated g/C Ratio	0.64		0.64	0.64	0.26		
v/c Ratio	0.46		0.03	0.56	0.42		
Control Delay	1.5		5.9	8.3	21.5		
Queue Delay	1.8		0.0	0.9	0.5		
Total Delay	3.3		5.9	9.2	22.0		
LOS	Α		Α	Α	С		
Approach Delay	3.3			9.1	22.0		
Approach LOS	Α			Α	С		
Queue Length 50th (ft)	10		2	87	84		
Queue Length 95th (ft)	m12		m5	m181	148		
Internal Link Dist (ft)	255			279	648		
Turn Bay Length (ft)			100				
Base Capacity (vph)	971		465	973	404		
Starvation Cap Reductn	357		0	198	0		
Spillback Cap Reductn	313		0	0	59		
Storage Cap Reductn	0		0	0	0		
Reduced v/c Ratio	0.72		0.03	0.70	0.49		
Intersection Summary							
Jr.	Other						
Cycle Length: 100							
Actuated Cycle Length: 100							
Offset: 93 (93%), Reference	ed to phase	1:EBWB,	Start of	Green			
Natural Cycle: 60							
Control Type: Pretimed							
Maximum v/c Ratio: 0.56							
Intersection Signal Delay: 8					tersection		
Intersection Capacity Utiliza	ition 53.4%			IC	U Level c	f Service A	
Analysis Period (min) 15							
m Volume for 95th percen	itile queue is	s metered	by upst	ream sign	al.		
Splits and Phases: 296: S	Stone & Mai	n					
 ≠ ø1 (R)							-

	۶	→	•	€	←	•	•	†	<i>></i>	/	↓	-√
Lane Group	EBL	EBT	EBR	WBL	WBT	WBR	NBL	NBT	NBR	SBL	SBT	SBR
Lane Configurations	ሻ	4î		Ť	f)		ň	(1		ሻ	4î	
Traffic Volume (vph)	51	298	49	59	419	24	80	215	20	10	364	93
Future Volume (vph)	51	298	49	59	419	24	80	215	20	10	364	93
Ideal Flow (vphpl)	1900	1900	1900	1900	1900	1900	1900	1900	1900	1900	1900	1900
Storage Length (ft)	100		0	100		0	75		0	100		0
Storage Lanes	1		0	1		0	1		0	1		0
Taper Length (ft)	25			50			50			50		
Lane Util. Factor	1.00	1.00	1.00	1.00	1.00	1.00	1.00	1.00	1.00	1.00	1.00	1.00
Ped Bike Factor		0.97		0.93	0.98			0.97		0.80	0.92	
Frt		0.979			0.992			0.987			0.969	
Flt Protected	0.950			0.950			0.950			0.950		
Satd. Flow (prot)	1300	1288	0	1518	1321	0	1533	1540	0	1379	1439	0
Flt Permitted	0.219			0.334			0.180			0.471		
Satd. Flow (perm)	300	1288	0	494	1321	0	290	1540	0	547	1439	0
Right Turn on Red			Yes			Yes			Yes			No
Satd. Flow (RTOR)		11			4			6				
Link Speed (mph)		30			30			30			30	
Link Distance (ft)		693			335			717			429	
Travel Time (s)		15.8			7.6			16.3			9.8	
Confl. Peds. (#/hr)	150		150	150		150	150		150	150		150
Confl. Bikes (#/hr)			5			5			5			5
Peak Hour Factor	0.79	0.79	0.79	0.79	0.79	0.79	0.79	0.79	0.79	0.79	0.79	0.79
Heavy Vehicles (%)	25%	7%	7%	7%	7%	7%	6%	6%	6%	6%	6%	6%
Parking (#/hr)		10			10					0		
Adj. Flow (vph)	65	377	62	75	530	30	101	272	25	13	461	118
Shared Lane Traffic (%)												
Lane Group Flow (vph)	65	439	0	75	560	0	101	297	0	13	579	0
Enter Blocked Intersection	No	No	No	No	No	No	No	No	No	No	No	No
Lane Alignment	Left	Left	Right	Left	Left	Right	Left	Left	Right	Left	Left	Right
Median Width(ft)		12	<u> </u>		12	<u> </u>		0	<u> </u>		0	3
Link Offset(ft)		0			0			0			0	
Crosswalk Width(ft)		16			16			16			16	
Two way Left Turn Lane					Yes							
Headway Factor	*1.00	*1.00	*1.00	1.14	1.40	1.14	1.14	1.14	1.14	1.30	1.14	1.14
Turning Speed (mph)	15		9	15		9	15		9	15		9
Turn Type	Perm	NA		Perm	NA		Perm	NA		Perm	NA	
Protected Phases		1			1			2			2	
Permitted Phases	1			1			2			2		
Minimum Split (s)	26.0	26.0		26.0	26.0		25.0	25.0		25.0	25.0	
Total Split (s)	47.0	47.0		47.0	47.0		45.0	45.0		45.0	45.0	
Total Split (%)	47.0%	47.0%		47.0%	47.0%		45.0%	45.0%		45.0%	45.0%	
Maximum Green (s)	42.0	42.0		42.0	42.0		40.0	40.0		40.0	40.0	
Yellow Time (s)	4.0	4.0		4.0	4.0		4.0	4.0		4.0	4.0	
All-Red Time (s)	1.0	1.0		1.0	1.0		1.0	1.0		1.0	1.0	
Lost Time Adjust (s)	-1.0	-2.0		-2.0	-2.0		-1.0	-1.0		-1.0	-2.0	
Total Lost Time (s)	4.0	3.0		3.0	3.0		4.0	4.0		4.0	3.0	
Lead/Lag	Lag	Lag		Lag	Lag		Lag	Lag		Lag	Lag	
Lead-Lag Optimize?	Lug	Lug		Lug	Lug		Lug	Lug		Lug	Lug	
Walk Time (s)	11.0	11.0		11.0	11.0		5.0	5.0		5.0	5.0	
		-			-							

Lane Group	ø9	ø10	
Lane Configurations			
Traffic Volume (vph)			
Future Volume (vph)			
Ideal Flow (vphpl)			
Storage Length (ft)			
Storage Lanes			
Taper Length (ft)			
Lane Util. Factor			
Ped Bike Factor			
Frt			
Flt Protected			
Satd. Flow (prot)			
Flt Permitted			
Satd. Flow (perm)			
Right Turn on Red			
Satd. Flow (RTOR)			
Link Speed (mph)			
Link Distance (ft)			
Travel Time (s)			
Confl. Peds. (#/hr)			
Confl. Bikes (#/hr)			
Peak Hour Factor			
Heavy Vehicles (%)			
Parking (#/hr)			
Adj. Flow (vph)			
Shared Lane Traffic (%)			
Lane Group Flow (vph)			
Enter Blocked Intersection			
Lane Alignment			
Median Width(ft)			
Link Offset(ft)			
Crosswalk Width(ft)			
Two way Left Turn Lane			
Headway Factor			
Turning Speed (mph)			
Turn Type			
Protected Phases	9	10	
Permitted Phases	-		
Minimum Split (s)	4.0	4.0	
Total Split (s)	4.0	4.0	
Total Split (%)	4%	4%	
Maximum Green (s)	2.0	2.0	
Yellow Time (s)	2.0	2.0	
All-Red Time (s)	0.0	0.0	
Lost Time Adjust (s)	0.0	0.0	
Total Lost Time (s)	ood	Load	
	ead	Lead	
Lead-Lag Optimize?			
Walk Time (s)			

	۶	-	•	•	←	•	•	†	~	-	ţ	4
Lane Group	EBL	EBT	EBR	WBL	WBT	WBR	NBL	NBT	NBR	SBL	SBT	SBR
Flash Dont Walk (s)	10.0	10.0		10.0	10.0		15.0	15.0		15.0	15.0	
Pedestrian Calls (#/hr)	36	36		36	36		0	0		0	0	
Act Effct Green (s)	43.0	44.0		44.0	44.0		41.0	41.0		41.0	42.0	
Actuated g/C Ratio	0.43	0.44		0.44	0.44		0.41	0.41		0.41	0.42	
v/c Ratio	0.50	0.77		0.35	0.96		0.86	0.47		0.06	0.96	
Control Delay	33.2	31.8		24.4	58.8		82.8	24.1		15.0	52.9	
Queue Delay	0.0	0.1		0.0	43.3		0.0	0.4		0.0	3.9	
Total Delay	33.2	31.9		24.4	102.1		82.8	24.5		15.0	56.8	
LOS	С	С		С	F		F	С		В	Е	
Approach Delay		32.1			92.9			39.3			55.9	
Approach LOS		С			F			D			Е	
Queue Length 50th (ft)	16	139		41	381		57	133		5	354	
Queue Length 95th (ft)	45	138		70	#461		#132	175		m9	#460	
Internal Link Dist (ft)		613			255			637			349	
Turn Bay Length (ft)	100			100			75			100		
Base Capacity (vph)	129	572		217	583		118	634		224	604	
Starvation Cap Reductn	0	0		0	165		0	0		0	14	
Spillback Cap Reductn	0	5		0	0		0	80		28	0	
Storage Cap Reductn	0	0		0	0		0	0		0	0	
Reduced v/c Ratio	0.50	0.77		0.35	1.34		0.86	0.54		0.07	0.98	

Intersection Summary

Area Type: CBD

Cycle Length: 100

Actuated Cycle Length: 100

Offset: 39 (39%), Referenced to phase 1:EBWB, Start of Green

Natural Cycle: 90 Control Type: Pretimed Maximum v/c Ratio: 0.96 Intersection Signal Delay: 58.2 Intersection Capacity Utilization 86.3%

Intersection LOS: E ICU Level of Service E

Analysis Period (min) 15


* User Entered Value

95th percentile volume exceeds capacity, queue may be longer.

Queue shown is maximum after two cycles.

m Volume for 95th percentile queue is metered by upstream signal.

Splits and Phases: 295: South/St Paul & Main

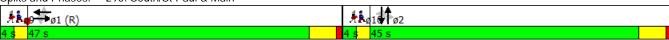

Lane Group	ø9	ø10				
Flash Dont Walk (s)						
Pedestrian Calls (#/hr)						
Act Effct Green (s)						
Actuated g/C Ratio						
v/c Ratio						
Control Delay						
Queue Delay						
Total Delay						
LOS						
Approach Delay						
Approach LOS						
Queue Length 50th (ft)						
Queue Length 95th (ft)						
Internal Link Dist (ft)						
Turn Bay Length (ft)						
Base Capacity (vph)						
Starvation Cap Reductn						
Spillback Cap Reductn						
Storage Cap Reductn						
Reduced v/c Ratio						
Intersection Summary						

	٠	→	•	•	←	•	4	†	<i>></i>	>	ţ	4
Lane Group	EBL	EBT	EBR	WBL	WBT	WBR	NBL	NBT	NBR	SBL	SBT	SBR
Lane Configurations	7	1>		Ť	₽		ħ	↑ ↑		¥	4	
Traffic Volume (vph)	60	461	40	20	355	38	61	640	74	64	375	49
Future Volume (vph)	60	461	40	20	355	38	61	640	74	64	375	49
Ideal Flow (vphpl)	1900	1900	1900	1900	1900	1900	1900	1900	1900	1900	1900	1900
Storage Length (ft)	150		0	100		0	200		0	75		0
Storage Lanes	1		0	1		0	1		0	0		0
Taper Length (ft)	50			50			50			50		
Lane Util. Factor	1.00	1.00	1.00	1.00	1.00	1.00	1.00	0.95	0.95	1.00	1.00	1.00
Ped Bike Factor	0.92	0.97		0.91	0.98		0.92	0.98		0.95	0.97	
Frt		0.988			0.986			0.984			0.983	
Flt Protected	0.950			0.950			0.950			0.950		
Satd. Flow (prot)	1300	1303	0	1518	1311	0	1533	2799	0	1300	1545	0
Flt Permitted	0.386			0.283			0.222			0.190		
Satd. Flow (perm)	483	1303	0	410	1311	0	331	2799	0	246	1545	0
Right Turn on Red			Yes			Yes			No			No
Satd. Flow (RTOR)		6			7							
Link Speed (mph)		30			30			30			30	
Link Distance (ft)		359			253			759			440	
Travel Time (s)		8.2			5.8			17.3			10.0	
Confl. Peds. (#/hr)	150		150	150		150	150		150	150		150
Confl. Bikes (#/hr)			5			5			5			5
Peak Hour Factor	0.90	0.90	0.90	0.90	0.90	0.90	0.90	0.90	0.90	0.90	0.90	0.90
Heavy Vehicles (%)	25%	7%	7%	7%	7%	7%	6%	6%	6%	25%	6%	6%
Parking (#/hr)		10			10			0				
Adj. Flow (vph)	67	512	44	22	394	42	68	711	82	71	417	54
Shared Lane Traffic (%)												
Lane Group Flow (vph)	67	556	0	22	436	0	68	793	0	71	471	0
Enter Blocked Intersection	No	No	No	No	No	No	No	No	No	No	No	No
Lane Alignment	Left	Left	Right	Left	Left	Right	Left	Left	Right	Left	Left	Right
Median Width(ft)		12			12			12			12	
Link Offset(ft)		0			0			0			0	
Crosswalk Width(ft)		16			16			16			16	
Two way Left Turn Lane		Yes					***		***			
Headway Factor	*1.00	*1.00	*1.00	1.14	1.40	1.14	*1.00	*1.00	*1.00	1.14	1.14	1.14
Turning Speed (mph)	15		9	15		9	15		9	15		9
Turn Type	Perm	NA		Perm	NA		Perm	NA		Perm	NA	
Protected Phases		1		-	1		•	2		•	2	
Permitted Phases	1	0.4.0		1	0.4.0		2			2	4.0	
Minimum Split (s)	26.0	26.0		26.0	26.0		4.0	4.0		4.0	4.0	
Total Split (s)	53.0	53.0		53.0	53.0		39.0	39.0		39.0	39.0	
Total Split (%)	53.0%	53.0%		53.0%	53.0%		39.0%	39.0%		39.0%	39.0%	
Maximum Green (s)	48.0	48.0		48.0	48.0		37.0	37.0		37.0	37.0	
Yellow Time (s)	4.0	4.0		4.0	4.0		2.0	2.0		2.0	2.0	
All-Red Time (s)	1.0	1.0		1.0	1.0		0.0	0.0		0.0	0.0	
Lost Time Adjust (s)	0.0	0.0		0.0	0.0		0.0	0.0		0.0	0.0	
Total Lost Time (s)	5.0	5.0		5.0	5.0		2.0	2.0		2.0	2.0	
Lead/Lag	Lag	Lag		Lag	Lag		Lag	Lag		Lag	Lag	
Lead-Lag Optimize?	0.0	0.0		0.0	0.0							
Walk Time (s)	9.0	9.0		9.0	9.0							

2037_2 Way & Midtown_3 Lane & Parking 5:00 pm 11/6/2015 2037 3 Lane

Lane Group	ø9	ø10	
Lane Configurations			
Traffic Volume (vph)			
Future Volume (vph)			
Ideal Flow (vphpl)			
Storage Length (ft)			
Storage Lanes			
Taper Length (ft)			
Lane Util. Factor			
Ped Bike Factor			
Frt			
Flt Protected			
Satd. Flow (prot)			
Flt Permitted			
Satd. Flow (perm)			
Right Turn on Red			
Satd. Flow (RTOR)			
Link Speed (mph)			
Link Distance (ft)			
Travel Time (s)			
Confl. Peds. (#/hr)			
Confl. Bikes (#/hr)			
Peak Hour Factor			
Heavy Vehicles (%)			
Parking (#/hr)			
Adj. Flow (vph)			
Shared Lane Traffic (%)			
Lane Group Flow (vph)			
Enter Blocked Intersection			
Lane Alignment			
Median Width(ft)			
Link Offset(ft)			
Crosswalk Width(ft)			
Two way Left Turn Lane			
Headway Factor			
Turning Speed (mph)			
Turn Type			
Protected Phases	9	10	
Permitted Phases			
Minimum Split (s)	4.0	4.0	
Total Split (s)	4.0	4.0	
Total Split (%)	4%	4%	
Maximum Green (s)	2.0	2.0	
Yellow Time (s)	2.0	2.0	
All-Red Time (s)	0.0	0.0	
Lost Time Adjust (s)	0.0	0.0	
Total Lost Time (s)			
Lead/Lag	Lead	Lead	
Lead-Lag Optimize?	Loud	Loud	
Walk Time (s)			
(3)			

	۶	-	•	•	←	•	4	†	~	/	Ţ	4
Lane Group	EBL	EBT	EBR	WBL	WBT	WBR	NBL	NBT	NBR	SBL	SBT	SBR
Flash Dont Walk (s)	12.0	12.0		12.0	12.0							
Pedestrian Calls (#/hr)	36	36		36	36							
Act Effct Green (s)	48.0	48.0		48.0	48.0		37.0	37.0		37.0	37.0	
Actuated g/C Ratio	0.48	0.48		0.48	0.48		0.37	0.37		0.37	0.37	
v/c Ratio	0.29	0.89		0.11	0.69		0.56	0.77		0.78	0.82	
Control Delay	16.5	41.1		10.3	20.0		45.7	33.6		78.9	39.9	
Queue Delay	0.0	0.4		0.0	1.4		0.0	0.0		0.0	1.9	
Total Delay	16.5	41.5		10.3	21.4		45.7	33.6		78.9	41.7	
LOS	В	D		В	С		D	С		Е	D	
Approach Delay		38.8			20.9			34.6			46.6	
Approach LOS		D			С			С			D	
Queue Length 50th (ft)	23	372		5	242		34	230		40	273	
Queue Length 95th (ft)	64	#546		9	82		#97	306		m#107	#446	
Internal Link Dist (ft)		279			173			679			360	
Turn Bay Length (ft)	150			100			200			75		
Base Capacity (vph)	231	628		196	632		122	1035		91	571	
Starvation Cap Reductn	0	5		0	71		0	0		0	30	
Spillback Cap Reductn	0	0		0	0		0	0		0	0	
Storage Cap Reductn	0	0		0	0		0	0		0	0	
Reduced v/c Ratio	0.29	0.89		0.11	0.78		0.56	0.77		0.78	0.87	

Intersection Summary

Area Type: CBD

Cycle Length: 100

Actuated Cycle Length: 100

Offset: 18 (18%), Referenced to phase 1:EBWB, Start of Green

Natural Cycle: 90 Control Type: Pretimed Maximum v/c Ratio: 0.89 Intersection Signal Delay: 35.7 Intersection Capacity Utilization 82.5%

Intersection LOS: D
ICU Level of Service E

Analysis Period (min) 15

* User Entered Value

95th percentile volume exceeds capacity, queue may be longer.

Queue shown is maximum after two cycles.

m Volume for 95th percentile queue is metered by upstream signal.

Splits and Phases: 297: Clinton & Main





Lane Group	ø9	ø10
Flash Dont Walk (s)		
Pedestrian Calls (#/hr)		
Act Effct Green (s)		
Actuated g/C Ratio		
v/c Ratio		
Control Delay		
Queue Delay		
Total Delay		
LOS		
Approach Delay		
Approach LOS		
Queue Length 50th (ft)		
Queue Length 95th (ft)		
Internal Link Dist (ft)		
Turn Bay Length (ft)		
Base Capacity (vph)		
Starvation Cap Reductn		
Spillback Cap Reductn		
Storage Cap Reductn		
Reduced v/c Ratio		
Intersection Summary		

	-	•	•	←	4	/
Lane Group	EBT	EBR	WBL	WBT	NBL	NBR
Lane Configurations	ĵ.		ሻ	<u> </u>	¥	
Traffic Volume (vph)	452	9	8	377	12	14
Future Volume (vph)	452	9	8	377	12	14
Ideal Flow (vphpl)	1900	1900	1900	1900	1900	1900
Storage Length (ft)	1,00	0	100	7,50	0	0
Storage Lanes		0	1		1	0
Taper Length (ft)			25		25	
Lane Util. Factor	1.00	1.00	1.00	1.00	1.00	1.00
Ped Bike Factor	0.99	1.50	0.88	1.50	0.86	1.00
Frt	0.997		3.00		0.926	
Flt Protected	3.771		0.950		0.978	
Satd. Flow (prot)	1496	0	1770	1509	1549	0
Flt Permitted	1770	- 0	0.434	1307	0.978	0
Satd. Flow (perm)	1496	0	714	1509	1457	0
Right Turn on Red	1470	Yes	/ 14	1307	1707	No
Satd. Flow (RTOR)	3	1 03				NU
Link Speed (mph)	30			30	30	
Link Speed (mpn) Link Distance (ft)	253			295	164	
Travel Time (s)	5.8			295 6.7	3.7	
	ე.გ	150	150	0.7	50	50
Confl. Peds. (#/hr) Peak Hour Factor	0.83	0.83	0.83	0.83	0.83	0.83
Heavy Vehicles (%)	7%	2%	2%	7%	2%	2%
Parking (#/hr)	10	11	10	10	1.1	17
Adj. Flow (vph)	545	11	10	454	14	17
Shared Lane Traffic (%)		•	10	45.4	04	•
Lane Group Flow (vph)	556	0	10	454	31	0
Enter Blocked Intersection	No	No	No	No	No	No
Lane Alignment	Left	Right	Left	Left	Left	Right
Median Width(ft)	12			12	12	
Link Offset(ft)	0			0	0	
Crosswalk Width(ft)	16			16	16	
Two way Left Turn Lane						
Headway Factor	1.23	1.00	1.00	1.23	1.00	1.00
Turning Speed (mph)		9	15		15	9
Number of Detectors	0		1	0	2	
Detector Template						
Leading Detector (ft)	0		50	0	40	
Trailing Detector (ft)	0		0	0	-5	
Detector 1 Position(ft)	0		0	0	-5	
Detector 1 Size(ft)	50		50	50	20	
Detector 1 Type	CI+Ex		CI+Ex	CI+Ex	CI+Ex	
Detector 1 Channel						
Detector 1 Extend (s)	0.0		0.0	0.0	0.0	
Detector 1 Queue (s)	0.0		0.0	0.0	0.0	
Detector 1 Delay (s)	0.0		0.0	0.0	0.0	
Detector 2 Position(ft)					20	
Detector 2 Size(ft)					20	
Detector 2 Type					CI+Ex	
Detector 2 Channel					OI. LX	
Dottotol Z Orialinol						

	-	\	· •	4	/
Lane Group	EBT	EBR WBI	WBT	NBL	NBR
Detector 2 Extend (s)				0.0	
Turn Type	NA	Pern	n NA	Perm	
Protected Phases	1		1		
Permitted Phases				2	
Detector Phase	1		1 1	2	
Switch Phase					
Minimum Initial (s)	23.0	23.0	23.0	6.0	
Minimum Split (s)	28.5	28.	28.5	24.5	
Total Split (s)	74.0	74.0		26.0	
Total Split (%)	74.0%	74.0%	74.0%	26.0%	
Maximum Green (s)	68.5	68.	68.5	20.5	
Yellow Time (s)	4.0	4.0	4.0	4.0	
All-Red Time (s)	1.5	1.!	5 1.5	1.5	
Lost Time Adjust (s)	-3.0	-1.0		-1.0	
Total Lost Time (s)	2.5	4.!		4.5	
Lead/Lag	Lead	Lead	d Lead	Lag	
Lead-Lag Optimize?					
Vehicle Extension (s)	2.0	2.0		2.0	
Recall Mode	C-Max	C-Max		None	
Walk Time (s)	16.0	16.0		7.0	
Flash Dont Walk (s)	7.0	7.0	7.0	12.0	
Pedestrian Calls (#/hr)	0	(10	
Act Effct Green (s)	88.5	87.3		10.1	
Actuated g/C Ratio	0.88	0.8		0.10	
v/c Ratio	0.42	0.02	0.34	0.21	
Control Delay	2.2	2.0		42.3	
Queue Delay	0.3	0.0		0.0	
Total Delay	2.5	2.0		42.3	
LOS	А	ŀ		D	
Approach Delay	2.5		2.6	42.3	
Approach LOS	А		А	D	
Queue Length 50th (ft)	23		l 45	19	
Queue Length 95th (ft)	103	m:		38	
Internal Link Dist (ft)	173		215	84	
Turn Bay Length (ft)		100			
Base Capacity (vph)	1324	623		313	
Starvation Cap Reductn	271	(247	0	
Spillback Cap Reductn	0	(0	
Storage Cap Reductn	0		0	0	
Reduced v/c Ratio	0.53	0.02	0.42	0.10	
Intersection Summary					
Area Type:	Other				
Cycle Length: 100					
Actuated Cycle Length: 10	00				
Offset: 83 (83%), Referen		1:EBWB, Start	of Green		
Natural Cycle: 60					
Control Type: Actuated-Co	oordinated				
Maximum v/a Datia: 0.42					

Maximum v/c Ratio: 0.42 Intersection Signal Delay: 3.7

> Synchro 9 Report Page 2

Intersection LOS: A

	→	•	•	←	•	/
Lane Group	EBT	EBR	WBL	WBT	NBL	NBR
Lane Configurations	1		ň	†	¥	
Traffic Volume (vph)	585	9	13	406	13	19
Future Volume (vph)	585	9	13	406	13	19
Ideal Flow (vphpl)	1900	1900	1900	1900	1900	1900
Storage Length (ft)		0	100		0	0
Storage Lanes		0	1		1	0
Taper Length (ft)		Ü	25		25	Ū
Lane Util. Factor	1.00	1.00	1.00	1.00	1.00	1.00
Ped Bike Factor	0.99	1.00	0.87	1.00	0.86	1.00
Frt	0.998		0.07		0.919	
Flt Protected	0.770		0.950		0.980	
Satd. Flow (prot)	1497	0	1770	1509	1528	0
Flt Permitted	1477	U	0.397	1307	0.980	U
Satd. Flow (perm)	1497	0	641	1509	1447	0
4 ,	1497		041	1309	1447	
Right Turn on Red	2	Yes				No
Satd. Flow (RTOR)	2			20	20	
Link Speed (mph)	30			30	30	
Link Distance (ft)	253			295	164	
Travel Time (s)	5.8			6.7	3.7	
Confl. Peds. (#/hr)		200	200		50	50
Peak Hour Factor	0.92	0.92	0.92	0.92	0.92	0.92
Heavy Vehicles (%)	7%	2%	2%	7%	2%	2%
Parking (#/hr)	10			10		
Adj. Flow (vph)	636	10	14	441	14	21
Shared Lane Traffic (%)						
Lane Group Flow (vph)	646	0	14	441	35	0
Enter Blocked Intersection	No	No	No	No	No	No
Lane Alignment	Left	Right	Left	Left	Left	Right
Median Width(ft)	12	9.11		12	12	giii
Link Offset(ft)	0			0	0	
Crosswalk Width(ft)	16			16	16	
Two way Left Turn Lane	10			10	10	
	1 22	1.00	1.00	1.23	1.00	1.00
Headway Factor	1.23	1.00	1.00	1.23	1.00	1.00
Turning Speed (mph)	^	9	15	^	15	9
Number of Detectors	0		1	0	2	
Detector Template						
Leading Detector (ft)	0		50	0	40	
Trailing Detector (ft)	0		0	0	-5	
Detector 1 Position(ft)	0		0	0	-5	
Detector 1 Size(ft)	50		50	50	20	
Detector 1 Type	CI+Ex		CI+Ex	CI+Ex	Cl+Ex	
Detector 1 Channel						
Detector 1 Extend (s)	0.0		0.0	0.0	0.0	
Detector 1 Queue (s)	0.0		0.0	0.0	0.0	
Detector 1 Delay (s)	0.0		0.0	0.0	0.0	
Detector 2 Position(ft)				0.0	20	
Detector 2 Size(ft)					20	
Detector 2 Type					CI+Ex	
Detector 2 Type Detector 2 Channel					CITLX	
DETECTOR & CHAINIER						

	-	→ ✓	•	1		
Lane Group	EBT	EBR WB	WBT	NBL	NBR	
Detector 2 Extend (s)				0.0		
Turn Type	NA	Pern	n NA	Perm		
Protected Phases	1	1 011	1	1 01111		
Permitted Phases			·	2		
Detector Phase	1		1 1	2		
Switch Phase	'		•	2		
Minimum Initial (s)	23.0	23.0	23.0	6.0		
Minimum Split (s)	28.5	28.		24.5		
Total Split (s)	75.0	75.0		25.0		
Total Split (%)	75.0%	75.0%		25.0%		
Maximum Green (s)	69.5	69.		19.5		
Yellow Time (s)	4.0	4.1		4.0		
All-Red Time (s)	1.5	1.		1.5		
Lost Time Adjust (s)	0.0	0.0		0.0		
Total Lost Time (s)	5.5	5.1		5.5		
Lead/Lag	Lead	Lea				
Lead-Lag Optimize?	Leau	Lea	ı Leau	Lag		
Vehicle Extension (s)	2.0	2.0	2.0	2.0		
Recall Mode	C-Max	C-Ma:		None		
	16.0	C-1VIA.				
Walk Time (s)	7.0	7.0		7.0 12.0		
Flash Dont Walk (s)				12.0		
Pedestrian Calls (#/hr)	0 86.6	04		9.2		
Act Effet Green (s)		86.0				
Actuated g/C Ratio	0.87 0.50	0.8		0.09		
v/c Ratio	2.5	1.0		0.26 44.8		
Control Delay	0.9	0.0				
Queue Delay				0.0		
Total Delay LOS	3.4	1.0		44.8		
	Α	I		D		
Approach Delay	3.4		2.1	44.8		
Approach LOS	A		Α 12	D		
Queue Length 50th (ft)	66			22		
Queue Length 95th (ft)	m116	m:		46		
Internal Link Dist (ft)	173	10	215	84		
Turn Bay Length (ft)	100/	100		202		
Base Capacity (vph)	1296	55		282		
Starvation Cap Reductn	369		312	0		
Spillback Cap Reductn	0		100	0		
Storage Cap Reductn	0		0 0 11	0		
Reduced v/c Ratio	0.70	0.03	3 0.44	0.12		
Intersection Summary						
Area Type:	Other					
Cycle Length: 100						
Actuated Cycle Length: 10						
Offset: 11 (11%), Reference	ced to phase	1:EBWB, Start	of Green			
Natural Cycle: 60						
Control Type: Actuated-Co	ordinated					
Maximum v/c Ratio: 0.50						
L L C' LD L	1 0				100 4	

2037_2 Way & Midtown_3 Lane & Parking 5:00 pm 11/6/2015 2037 3 Lane

Intersection Signal Delay: 4.2

Intersection LOS: A

	۶	→	•	€	+	•	•	†	<i>></i>	/	+	-√
Lane Group	EBL	EBT	EBR	WBL	WBT	WBR	NBL	NBT	NBR	SBL	SBT	SBR
Lane Configurations		î.			₽			∱ ⊅			∱ ⊅	
Traffic Volume (vph)	0	316	79	0	317	11	40	51	1	1	52	22
Future Volume (vph)	0	316	79	0	317	11	40	51	1	1	52	22
Ideal Flow (vphpl)	1900	1900	1900	1900	1900	1900	1900	1900	1900	1900	1900	1900
Lane Util. Factor	1.00	1.00	1.00	1.00	1.00	1.00	0.95	0.95	0.95	0.95	0.95	0.95
Ped Bike Factor		0.99			1.00			0.96			0.96	
Frt		0.973			0.995			0.999			0.955	
Flt Protected								0.979			0.999	
Satd. Flow (prot)	0	1461	0	0	1765	0	0	3459	0	0	3253	0
Flt Permitted								0.827			0.954	
Satd. Flow (perm)	0	1461	0	0	1765	0	0	2804	0	0	3105	0
Right Turn on Red			Yes			Yes			Yes			Yes
Satd. Flow (RTOR)		26			4			1			26	
Link Speed (mph)		30			30			30			30	
Link Distance (ft)		295			311			574			178	
Travel Time (s)		6.7			7.1			13.0			4.0	
Confl. Peds. (#/hr)	50		50	50		50	50		50	50		50
Peak Hour Factor	0.86	0.86	0.86	0.86	0.86	0.86	0.86	0.86	0.86	0.86	0.86	0.86
Heavy Vehicles (%)	2%	7%	2%	2%	7%	2%	2%	2%	2%	2%	2%	2%
Parking (#/hr)		10										
Adj. Flow (vph)	0	367	92	0	369	13	47	59	1	1	60	26
Shared Lane Traffic (%)												
Lane Group Flow (vph)	0	459	0	0	382	0	0	107	0	0	87	0
Enter Blocked Intersection	No	No	No	No	No	No	No	No	No	No	No	No
Lane Alignment	Left	Left	Right	Left	Left	Right	Left	Left	Right	Left	Left	Right
Median Width(ft)		12			12			0	<u>J</u>		0	J
Link Offset(ft)		0			0			0			0	
Crosswalk Width(ft)		16			16			16			16	
Two way Left Turn Lane												
Headway Factor	1.00	1.23	1.00	1.00	1.00	1.00	1.00	1.00	1.00	1.00	1.00	1.00
Turning Speed (mph)	15		9	15		9	15		9	15		9
Turn Type		NA			NA		Perm	NA		Perm	NA	
Protected Phases		1			1			2			2	
Permitted Phases							2	2		2		
Minimum Split (s)		30.0			30.0		30.0	30.0		30.0	30.0	
Total Split (s)		68.0			68.0		32.0	32.0		32.0	32.0	
Total Split (%)		68.0%			68.0%		32.0%	32.0%		32.0%	32.0%	
Maximum Green (s)		63.0			63.0		27.0	27.0		27.0	27.0	
Yellow Time (s)		4.0			4.0		4.0	4.0		4.0	4.0	
All-Red Time (s)		1.0			1.0		1.0	1.0		1.0	1.0	
Lost Time Adjust (s)		-2.0			-2.0			-2.0			-2.0	
Total Lost Time (s)		3.0			3.0			3.0			3.0	
Lead/Lag		Lead			Lead		Lag	Lag		Lag	Lag	
Lead-Lag Optimize?							- 3	- 3		- 3	- 3	
Walk Time (s)		7.0			7.0		7.0	7.0		7.0	7.0	
Flash Dont Walk (s)		17.0			17.0		17.0	17.0		17.0	17.0	
Pedestrian Calls (#/hr)		0			0		0	0		0	0	
Act Effct Green (s)		65.0			65.0			29.0			29.0	
Actuated g/C Ratio		0.65			0.65			0.29			0.29	
. Istaatoa gro Hatto		5.00			0.00			0.27			0.27	

	•	→	•	•	+	•	•	†	~	\	ļ	4
Lane Group	EBL	EBT	EBR	WBL	WBT	WBR	NBL	NBT	NBR	SBL	SBT	SBR
v/c Ratio		0.48			0.33			0.13			0.09	
Control Delay		10.1			4.5			33.9			5.3	
Queue Delay		0.4			0.3			0.0			0.5	
Total Delay		10.5			4.8			33.9			5.8	
LOS		В			Α			С			Α	
Approach Delay		10.5			4.8			33.9			5.8	
Approach LOS		В			Α			С			Α	
Queue Length 50th (ft)		152			33			28			0	
Queue Length 95th (ft)		61			45			48			7	
Internal Link Dist (ft)		215			231			494			98	
Turn Bay Length (ft)												
Base Capacity (vph)		958			1148			813			918	
Starvation Cap Reductn		162			302			0			577	
Spillback Cap Reductn		0			0			0			0	
Storage Cap Reductn		0			0			0			0	
Reduced v/c Ratio		0.58			0.45			0.13			0.26	
Intersection Summary												
J1	ther											
Cycle Length: 100												
Actuated Cycle Length: 100												
Offset: 83 (83%), Referenced	I to phase	1:EBWB,	Start of	Green								
Natural Cycle: 60												
Control Type: Pretimed												
Maximum v/c Ratio: 0.48												
Intersection Signal Delay: 10.					tersection		_					
	Intersection Capacity Utilization 48.9%					of Service	Α					
Analysis Period (min) 15												
Splits and Phases: 2991: E	ast/Frank	lin & Mair	1									
#299#2992	<u> </u>	<u> </u>		<u> </u>				#299#1299)2	<u> </u>	<u> </u>	
⇒ ✓ ø1 (R)								林林	ø2			
68 s								32 s				


	۶	→	•	•	+	•	•	†	~	>	↓	- ✓
Lane Group	EBL	EBT	EBR	WBL	WBT	WBR	NBL	NBT	NBR	SBL	SBT	SBR
Lane Configurations	Ŋ	₽		ř	₽			∱ ∱			∱ 1≽	
Traffic Volume (vph)	4	470	139	0	349	7	49	45	2	2	72	25
Future Volume (vph)	4	470	139	0	349	7	49	45	2	2	72	25
Ideal Flow (vphpl)	1900	1900	1900	1900	1900	1900	1900	1900	1900	1900	1900	1900
Storage Length (ft)	100		0	50		0	0		0	0		0
Storage Lanes	1		0	1		0	0		0	0		0
Taper Length (ft)	25			25			25			25		
Lane Util. Factor	1.00	1.00	1.00	1.00	1.00	1.00	0.95	0.95	0.95	0.95	0.95	0.95
Ped Bike Factor		0.96			1.00			0.95			0.97	
Frt		0.966			0.997			0.997			0.962	
Flt Protected	0.950							0.975			0.999	
Satd. Flow (prot)	1770	1408	0	1863	1769	0	0	3433	0	0	3297	0
Flt Permitted	0.486							0.784			0.952	
Satd. Flow (perm)	905	1408	0	1863	1769	0	0	2635	0	0	3136	0
Right Turn on Red			Yes			Yes			Yes			Yes
Satd. Flow (RTOR)		30			2			2			28	
Link Speed (mph)		30			30			30			30	
Link Distance (ft)		295			311			574			178	
Travel Time (s)		6.7			7.1			13.0			4.0	
Confl. Peds. (#/hr)			150	150		50	50		50	50		50
Peak Hour Factor	0.89	0.89	0.89	0.89	0.89	0.89	0.89	0.89	0.89	0.89	0.89	0.89
Heavy Vehicles (%)	2%	7%	2%	2%	7%	2%	2%	2%	2%	2%	2%	2%
Parking (#/hr)		10										
Adj. Flow (vph)	4	528	156	0	392	8	55	51	2	2	81	28
Shared Lane Traffic (%)									_			
Lane Group Flow (vph)	4	684	0	0	400	0	0	108	0	0	111	0
Enter Blocked Intersection	No	No	No	No	No	No	No	No	No	No	No	No
Lane Alignment	Left	Left	Right	Left	Left	Right	Left	Left	Right	Left	Left	Right
Median Width(ft)		12			12			0			0	
Link Offset(ft)		0			0			0			0	
Crosswalk Width(ft)		16			16			16			16	
Two way Left Turn Lane	1.00	4.00	1.00	4.00	4.00	4.00	1.00	4.00	4.00	1.00	4.00	4.00
Headway Factor	1.00	1.23	1.00	1.00	1.00	1.00	1.00	1.00	1.00	1.00	1.00	1.00
Turning Speed (mph)	15	NIA	9	15	NI A	9	15	NI A	9	15	NIA	9
Turn Type	Perm	NA		Perm	NA		Perm	NA		Perm	NA	
Protected Phases	1	1		1	1		2	2		2	2	
Permitted Phases	1	20.0		1	20.0		2	2		2	20.0	
Minimum Split (s)	30.0	30.0		30.0	30.0		30.0	30.0		30.0	30.0	
Total Split (s)	70.0	70.0		70.0	70.0		30.0	30.0		30.0	30.0	
Total Split (%)	70.0%	70.0%		70.0%	70.0%		30.0%	30.0%		30.0%	30.0%	
Maximum Green (s)	65.0	65.0		65.0	65.0		25.0	25.0		25.0	25.0	
Yellow Time (s)	4.0	4.0		4.0	4.0		4.0	4.0		4.0	4.0	
All-Red Time (s)	1.0	1.0		1.0	1.0		1.0	1.0		1.0	1.0	
Lost Time Adjust (s)	0.0	0.0		0.0	0.0			0.0			0.0	
Total Lost Time (s)	5.0	5.0		5.0	5.0		l c =	5.0		ا ما	5.0	
Lead/Lag	Lead	Lead		Lead	Lead		Lag	Lag		Lag	Lag	
Lead-Lag Optimize?	7.0	7.0		7.0	7.0		7.0	7.0		7.0	7.0	
Walk Time (s)	7.0	7.0		7.0	7.0		7.0	7.0		7.0	7.0	
Flash Dont Walk (s)	17.0	17.0		17.0	17.0		17.0	17.0		17.0	17.0	

	۶	→	•	€	+	•	•	†	<i>></i>	\	↓	-√
Lane Group	EBL	EBT	EBR	WBL	WBT	WBR	NBL	NBT	NBR	SBL	SBT	SBR
Pedestrian Calls (#/hr)	0	0		0	0		0	0		0	0	
Act Effct Green (s)	65.0	65.0			65.0			25.0			25.0	
Actuated g/C Ratio	0.65	0.65			0.65			0.25			0.25	
v/c Ratio	0.01	0.74			0.35			0.16			0.14	
Control Delay	6.8	11.7			2.3			41.7			5.1	
Queue Delay	0.0	0.0			0.2			0.0			0.5	
Total Delay	6.8	11.7			2.5			41.7			5.6	
LOS	Α	В			Α			D			Α	
Approach Delay		11.6			2.5			41.7			5.6	
Approach LOS		В			Α			D			Α	
Queue Length 50th (ft)	0	87			15			36			1	
Queue Length 95th (ft)	m1	153			25			63			8	
Internal Link Dist (ft)		215			231			494			98	
Turn Bay Length (ft)	100											
Base Capacity (vph)	588	925			1150			660			805	
Starvation Cap Reductn	0	0			253			0			438	
Spillback Cap Reductn	0	0			0			0			0	
Storage Cap Reductn	0	0			0			0			0	
Reduced v/c Ratio	0.01	0.74			0.45			0.16			0.30	
Intersection Summary												
Area Type:	Other											
Cycle Length: 100												
Actuated Cycle Length: 100	0											
Offset: 99 (99%), Reference	ed to phase	1:EBWB,	Start of	Green								
Natural Cycle: 75												
Control Type: Pretimed												
Maximum v/c Ratio: 0.74												
Intersection Signal Delay: 1				In	tersectior	LOS: B						
Intersection Capacity Utiliza	ation 63.1%			IC	:U Level d	of Service	В					
Analysis Period (min) 15												

m Volume for 95th percentile queue is metered by upstream signal.

2991: East/Franklin & Main



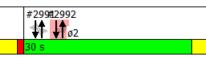

2037 (ETC) SYNCHRO FILES ALTERNATIVE 1 E-W LEFT TURN PHASING AT SOUTH-ST.PAUL & CLINTON

This Page Intentionally left Blank

	۶	→	•	•	+	•	•	†	~	>	ţ	- ✓
Lane Group	EBL	EBT	EBR	WBL	WBT	WBR	NBL	NBT	NBR	SBL	SBT	SBR
Lane Configurations	ň	†		ሻ	₽		7	f		ሻ	1>	
Traffic Volume (vph)	51	298	49	59	419	24	80	215	20	10	364	93
Future Volume (vph)	51	298	49	59	419	24	80	215	20	10	364	93
Ideal Flow (vphpl)	1900	1900	1900	1900	1900	1900	1900	1900	1900	1900	1900	1900
Storage Length (ft)	100		50	150		50	150		0	75		0
Storage Lanes	1		0	1		0	1		0	1		0
Taper Length (ft)	25			50			50			50		
Lane Util. Factor	1.00	1.00	1.00	1.00	1.00	1.00	1.00	1.00	1.00	1.00	1.00	1.00
Ped Bike Factor		0.97		0.93	0.98			0.97		0.81	0.93	
Frt		0.979			0.992			0.987			0.969	
Flt Protected	0.950			0.950			0.950			0.950		
Satd. Flow (prot)	1300	1295	0	1518	1321	0	1533	1544	0	1379	1449	0
Flt Permitted	0.208			0.326			0.168			0.465		
Satd. Flow (perm)	285	1295	0	486	1321	0	271	1544	0	550	1449	0
Right Turn on Red			Yes			Yes			Yes			No
Satd. Flow (RTOR)		10			4			6				
Link Speed (mph)		30			30			30			30	
Link Distance (ft)		693			335			717			429	
Travel Time (s)		15.8			7.6			16.3			9.8	
Confl. Peds. (#/hr)	150		150	150		150	150		150	150	7.0	150
Confl. Bikes (#/hr)	.00		5	.00		5	.00		5			5
Peak Hour Factor	0.79	0.79	0.79	0.79	0.79	0.79	0.79	0.79	0.79	0.79	0.79	0.79
Heavy Vehicles (%)	25%	7%	7%	7%	7%	7%	6%	6%	6%	6%	6%	6%
Parking (#/hr)		10			10					0		
Adj. Flow (vph)	65	377	62	75	530	30	101	272	25	13	461	118
Shared Lane Traffic (%)		0			000							
Lane Group Flow (vph)	65	439	0	75	560	0	101	297	0	13	579	0
Enter Blocked Intersection	No	No	No	No	No	No	No	No	No	No	No	No
Lane Alignment	Left	Left	Right	Left	Left	Right	Left	Left	Right	Left	Left	Right
Median Width(ft)		12			12			12			12	
Link Offset(ft)		0			0			0			0	
Crosswalk Width(ft)		16			16			16			16	
Two way Left Turn Lane					Yes							
Headway Factor	*1.00	*1.00	*1.00	1.14	1.40	1.14	1.14	1.14	1.14	1.30	1.14	1.14
Turning Speed (mph)	15	1.00	9	15	11.10	9	15		9	15		9
Turn Type	pm+pt	NA	,	pm+pt	NA	,	Perm	NA	,	Perm	NA	
Protected Phases	5	2		1	6		1 01111	8		1 01111	4	
Permitted Phases	2			6	0		8			4	'	
Minimum Split (s)	10.0	31.0		10.0	26.0		27.0	27.0		27.0	27.0	
Total Split (s)	10.0	46.0		10.0	46.0		44.0	44.0		44.0	44.0	
Total Split (%)	10.0%	46.0%		10.0%	46.0%		44.0%	44.0%		44.0%	44.0%	
Maximum Green (s)	6.0	41.0		5.0	41.0		39.0	39.0		39.0	39.0	
Yellow Time (s)	4.0	4.0		5.0	4.0		4.0	4.0		4.0	4.0	
All-Red Time (s)	0.0	1.0		0.0	1.0		1.0	1.0		1.0	1.0	
Lost Time Adjust (s)	-1.0	-2.0		-2.0	-2.0		-1.0	-1.0		-1.0	-2.0	
Total Lost Time (s)	3.0	3.0		3.0	3.0		4.0	4.0		4.0	3.0	
Lead/Lag	3.0	3.0		3.0	3.0		4.0	4.0		4.0	3.0	
Lead-Lag Optimize?												
Walk Time (s)		11.0			11.0		7.0	7.0		7.0	7.0	
vvaik Time (3)		11.0			11.0		7.0	1.0		7.0	1.0	

Synchro 9 Report Page 1

	۶	-	•	•	←	•	•	†	~	-	ţ	4
Lane Group	EBL	EBT	EBR	WBL	WBT	WBR	NBL	NBT	NBR	SBL	SBT	SBR
Flash Dont Walk (s)		15.0			10.0		15.0	15.0		15.0	15.0	
Pedestrian Calls (#/hr)		0			36		0	0		0	0	
Act Effct Green (s)	50.0	43.0		50.0	43.0		40.0	40.0		40.0	41.0	
Actuated g/C Ratio	0.50	0.43		0.50	0.43		0.40	0.40		0.40	0.41	
v/c Ratio	0.31	0.78		0.24	0.98		0.94	0.48		0.06	0.97	
Control Delay	19.9	44.4		13.2	54.4		104.5	25.0		16.9	56.3	
Queue Delay	0.0	0.0		0.0	0.0		0.0	0.0		0.0	5.0	
Total Delay	19.9	44.4		13.2	54.4		104.5	25.0		16.9	61.3	
LOS	В	D		В	D		F	С		В	Е	
Approach Delay		41.2			49.5			45.2			60.3	
Approach LOS		D			D			D			Е	
Queue Length 50th (ft)	30	274		18	153		60	135		4	359	
Queue Length 95th (ft)	56	295		38	#449		#138	179		m8	#466	
Internal Link Dist (ft)		613			255			637			349	
Turn Bay Length (ft)	100			150			150			75		
Base Capacity (vph)	213	562		315	570		108	621		220	594	
Starvation Cap Reductn	0	0		0	0		0	0		0	14	
Spillback Cap Reductn	0	0		0	0		0	0		0	0	
Storage Cap Reductn	0	0		0	0		0	0		0	0	
Reduced v/c Ratio	0.31	0.78		0.24	0.98		0.94	0.48		0.06	1.00	

Intersection Summary

Area Type: CBD

Cycle Length: 100

Actuated Cycle Length: 100

Offset: 0 (0%), Referenced to phase 2:EBTL and 6:WBTL, Start of Green

Natural Cycle: 90 Control Type: Pretimed Maximum v/c Ratio: 0.98 Intersection Signal Delay: 49.7

Intersection LOS: D
ICU Level of Service D

Intersection Capacity Utilization 77.2% Analysis Period (min) 15


* User Entered Value

95th percentile volume exceeds capacity, queue may be longer.

Queue shown is maximum after two cycles.

m Volume for 95th percentile queue is metered by upstream signal.

Splits and Phases: 295: South/St Paul & Main

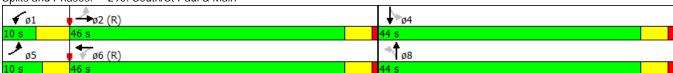

Lane Group		۶	→	•	€	←	•	•	†	<i>></i>	/	↓	-√
Traffic Volume (vph)	Lane Group	EBL	EBT	EBR	WBL	WBT	WBR	NBL	NBT	NBR	SBL	SBT	SBR
Future Volume (vph)	Lane Configurations	Ť	f)		ሻ	f)		ň	f)		ሻ	f)	
Ideal Flow (rphp)		71	397	47	64	444	38	20	405	10	6	410	115
Storage Length (ft) 175 0 200 50 150 0 75 0 0 1 0 1 Future Volume (vph)	71	397	47	64	444	38	20	405	10	6	410	115
Storage Lanes	Ideal Flow (vphpl)	1900	1900	1900	1900	1900	1900	1900	1900	1900	1900	1900	1900
Taper Length (ft)	Storage Length (ft)	175		0	200		50	150		0	75		0
Lane Lulil. Factor 1.00 1.00 Peak Hour Factor 0.95 0.95 Confl. Peds. (#/hr)	150		150	150		150	200		200	200		200
Heavy Vehicles (%) 25% 7% 7% 7% 7% 7% 7% 6% 6	Confl. Bikes (#/hr)			5			5			5			5
Parking (#/hr) 10 10 10 467 467 40 21 426 11 6 432 121 Shared Lane Traffic (%) Lane Group Flow (vph) 75 467 0 67 507 0 21 437 0 6 553 0 Enter Blocked Intersection No Lane Alignment Left Left Right Le	Peak Hour Factor	0.95	0.95	0.95	0.95	0.95	0.95	0.95	0.95	0.95	0.95	0.95	0.95
Adj. Flow (vph) 75 418 49 67 467 40 21 426 11 6 432 121 Shared Lane Traffic (%) Lane Group Flow (vph) 75 467 0 67 507 0 21 437 0 6 553 0 Enter Blocked Intersection No 10 10 <td>Heavy Vehicles (%)</td> <td>25%</td> <td>7%</td> <td>7%</td> <td>7%</td> <td>7%</td> <td>7%</td> <td>6%</td> <td>6%</td> <td>6%</td> <td>6%</td> <td>6%</td> <td>6%</td>	Heavy Vehicles (%)	25%	7%	7%	7%	7%	7%	6%	6%	6%	6%	6%	6%
Shared Lane Traffic (%) Lane Group Flow (vph) 75 467 0 67 507 0 21 437 0 6 553 0 Enter Blocked Intersection Lane Alignment Left Left Right Left Left Right Left Right Left Left Left Right Left	Parking (#/hr)		10			10							
Lane Group Flow (vph) 75 467 0 67 507 0 21 437 0 6 553 0 Enter Blocked Intersection No 10 10 10 10 10 10 10 10 10 10 10 10 10 10	Adj. Flow (vph)	75	418	49	67	467	40	21	426	11	6	432	121
Enter Blocked Intersection No No <th< td=""><td>Shared Lane Traffic (%)</td><td></td><td></td><td></td><td></td><td></td><td></td><td></td><td></td><td></td><td></td><td></td><td></td></th<>	Shared Lane Traffic (%)												
Lane Alignment Left Left Right Left Right Left Left Right Left Right Median Width(ft) 12 12 12 12 12 12 12 Link Offset(ft) 0 0 0 0 0 0 0 0 Crosswalk Width(ft) 16 16 10 16 10 10 10.00 11.00 11.14 1.14 1.14 1.14 1.14 1.14 1.14 1.14 1.14 1.14 1.14 <td>Lane Group Flow (vph)</td> <td>75</td> <td>467</td> <td>0</td> <td>67</td> <td>507</td> <td>0</td> <td>21</td> <td>437</td> <td>0</td> <td>6</td> <td>553</td> <td>0</td>	Lane Group Flow (vph)	75	467	0	67	507	0	21	437	0	6	553	0
Median Width(ft) 12 12 12 12 12 Link Offset(ft) 0 0 0 0 0 Crosswalk Width(ft) 16 16 16 16 16 Two way Left Turn Lane Yes Headway Factor 1.14 1.40 1.14 1.40 1.14 1.14 1.14 1.14 1.14 1.14 1.10 *1.00 *1.00 Enter Blocked Intersection	No	No	No	No	No	No	No	No	No	No	No	No
Link Offset(fft) 0 0 0 0 Crosswalk Width(fft) 16 16 16 16 Two way Left Turn Lane Yes Headway Factor 1.14 1.40 1.14 1.40 1.14 1.14 1.14 1.14 1.14 1.14 1.10 *1.00 *1.00 15 9 15 9 15 9 15 9 Turn Type pm+pt NA pm+pt NA Perm NA Perm NA Protected Phases 5 2 1 6 8 4 Permitted Phases 2 6 8 4 Minimum Split (s) 10.0 27.0 27.0 27.0 27.0 Total Split (s) 10.0 44.0 10.0 46.0 46.0 46.0 46.0 Total Split (%) 10.0% 44.0% 10.0% 44.0% 46.0% 46.0% 46.0% Maximum Green (s) 6.0 39.0 5.0 39.0 41.0 41.0 41.0	Two way Left Turn Lane					Yes							
Turn Type pm+pt NA pm+pt NA Perm NA Perm NA Protected Phases 5 2 1 6 8 4 Permitted Phases 2 6 8 4 Minimum Split (s) 10.0 27.0 27.0 27.0 27.0 Total Split (s) 10.0 44.0 10.0 46.0 46.0 46.0 46.0 Total Split (%) 10.0% 44.0% 10.0% 44.0% 46.0% 46.0% 46.0% 46.0% Maximum Green (s) 6.0 39.0 5.0 39.0 41.0 41.0 41.0 41.0	Headway Factor	1.14	1.40	1.14	1.14	1.40	1.14	1.14	1.14	1.14	*1.00	*1.00	*1.00
Protected Phases 5 2 1 6 8 4 Permitted Phases 2 6 8 4 Minimum Split (s) 10.0 27.0 10.0 26.0 27.0 27.0 27.0 27.0 Total Split (s) 10.0 44.0 10.0 44.0 46.0 46.0 46.0 46.0 Total Split (%) 10.0% 44.0% 10.0% 44.0% 46.0% 46.0% 46.0% 46.0% Maximum Green (s) 6.0 39.0 5.0 39.0 41.0 41.0 41.0 41.0	Turning Speed (mph)	15		9	15		9	15		9	15		9
Permitted Phases 2 6 8 4 Minimum Split (s) 10.0 27.0 10.0 26.0 27.0 27.0 27.0 27.0 Total Split (s) 10.0 44.0 10.0 44.0 46.0 46.0 46.0 46.0 Total Split (%) 10.0% 44.0% 10.0% 46.0% 46.0% 46.0% 46.0% Maximum Green (s) 6.0 39.0 5.0 39.0 41.0 41.0 41.0 41.0	Turn Type	pm+pt	NA		pm+pt	NA		Perm	NA		Perm	NA	
Minimum Split (s) 10.0 27.0 10.0 26.0 27.0 27.0 27.0 27.0 Total Split (s) 10.0 44.0 10.0 44.0 46.0 46.0 46.0 46.0 Total Split (%) 10.0% 44.0% 10.0% 44.0% 46.0% 46.0% 46.0% 46.0% Maximum Green (s) 6.0 39.0 5.0 39.0 41.0 41.0 41.0 41.0	Protected Phases		2		1	6			8			4	
Total Split (s) 10.0 44.0 10.0 44.0 46.0 46.0 46.0 46.0 Total Split (%) 10.0% 44.0% 10.0% 44.0% 46.0% 46.0% Permitted Phases	2			6			8			4		
Total Split (%) 10.0% 44.0% 10.0% 44.0% 46.0% 46.0% 46.0% 46.0% 46.0% Maximum Green (s) 6.0 39.0 5.0 39.0 41.0 41.0 41.0	Minimum Split (s)	10.0	27.0		10.0	26.0		27.0	27.0		27.0	27.0	
Maximum Green (s) 6.0 39.0 5.0 39.0 41.0 41.0 41.0	Total Split (s)	10.0	44.0		10.0	44.0		46.0	46.0		46.0	46.0	
	Total Split (%)	10.0%	44.0%		10.0%	44.0%		46.0%	46.0%		46.0%	46.0%	
Vellow Time (s) 4.0 4.0 5.0 4.0 4.0 4.0 4.0 4.0	Maximum Green (s)	6.0	39.0		5.0	39.0		41.0	41.0		41.0	41.0	
	Yellow Time (s)	4.0	4.0		5.0	4.0		4.0	4.0		4.0	4.0	
All-Red Time (s) 0.0 1.0 0.0 1.0 1.0 1.0 1.0	All-Red Time (s)	0.0	1.0		0.0	1.0		1.0	1.0		1.0	1.0	
Lost Time Adjust (s) -1.0 0.0 -1.0 0.0 -1.0 0.0 0.0	Lost Time Adjust (s)	-1.0	0.0		-1.0	0.0		-1.0	-1.0		0.0	0.0	
Total Lost Time (s) 3.0 5.0 4.0 5.0 4.0 5.0 5.0	Total Lost Time (s)	3.0	5.0		4.0	5.0		4.0	4.0		5.0	5.0	
Lead/Lag													
Lead-Lag Optimize?													
Walk Time (s) 7.0 11.0 7.0 7.0 7.0 7.0	Walk Time (s)		7.0			11.0		7.0	7.0		7.0	7.0	

	۶	-	•	•	←	•	4	†	~	-	↓	4
Lane Group	EBL	EBT	EBR	WBL	WBT	WBR	NBL	NBT	NBR	SBL	SBT	SBR
Flash Dont Walk (s)		12.0			10.0		15.0	15.0		12.0	12.0	
Pedestrian Calls (#/hr)		0			36		0	0		0	0	
Act Effct Green (s)	48.0	39.0		46.0	39.0		42.0	42.0		41.0	41.0	
Actuated g/C Ratio	0.48	0.39		0.46	0.39		0.42	0.42		0.41	0.41	
v/c Ratio	0.34	0.91		0.25	0.99		0.14	0.65		0.03	0.98	
Control Delay	14.3	48.8		16.5	62.1		20.9	28.8		13.7	28.2	
Queue Delay	0.0	0.0		0.0	2.9		0.1	0.0		0.0	24.4	
Total Delay	14.3	48.8		16.5	65.0		20.9	28.8		13.7	52.6	
LOS	В	D		В	Е		С	С		В	D	
Approach Delay		44.0			59.3			28.4			52.1	
Approach LOS		D			Е			С			D	
Queue Length 50th (ft)	23	300		18	232		8	217		1	236	
Queue Length 95th (ft)	65	#492		m41	#335		25	328		m1	m148	
Internal Link Dist (ft)		613			255			637			349	
Turn Bay Length (ft)	175			200			150			75		
Base Capacity (vph)	218	512		264	511		153	668		181	567	
Starvation Cap Reductn	0	0		0	6		0	0		0	46	
Spillback Cap Reductn	0	0		0	0		6	0		0	23	
Storage Cap Reductn	0	0		0	0		0	0		0	0	
Reduced v/c Ratio	0.34	0.91		0.25	1.00		0.14	0.65		0.03	1.06	

Intersection Summary

Area Type: CBD

Cycle Length: 100

Actuated Cycle Length: 100

Offset: 0 (0%), Referenced to phase 2:EBTL and 6:WBTL, Start of Green

Natural Cycle: 90 Control Type: Pretimed Maximum v/c Ratio: 0.99 Intersection Signal Delay: 46.9

Intersection Signal Delay: 46.9 Intersection LOS: D
Intersection Capacity Utilization 78.6% ICU Level of Service D

Analysis Period (min) 15


* User Entered Value

95th percentile volume exceeds capacity, queue may be longer.

Queue shown is maximum after two cycles.

m Volume for 95th percentile queue is metered by upstream signal.

Splits and Phases: 295: South/St Paul & Main

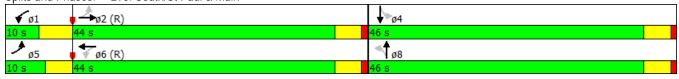

	→	•	•	•	4	/
Lane Group	EBT	EBR	WBL	WBT	NBL	NBR
Lane Configurations	1		ኘ	<u>₩</u>	¥	
Traffic Volume (vph)	308	13	28	445	38	38
Future Volume (vph)	308	13	28	445	38	38
Ideal Flow (vphpl)	1900	1900	1900	1900	1900	1900
Storage Length (ft)	1700	0	100	1700	0	0
Storage Lanes		0	100		1	0
Taper Length (ft)		U	25		25	U
Lane Util. Factor	1.00	1.00	1.00	1.00	1.00	1.00
Ped Bike Factor	0.99	1.00	0.88	1.00	0.88	1.00
Frt	0.99		0.00		0.00	
FIt Protected	0.774		0.950		0.932	
	1400	0		1500		0
Satd. Flow (prot)	1488	0	1770	1509	1583	0
Flt Permitted	1400		0.500	1500	0.976	•
Satd. Flow (perm)	1488	0	819	1509	1493	0
Right Turn on Red		Yes				No
Satd. Flow (RTOR)	4					
Link Speed (mph)	30			30	30	
Link Distance (ft)	335			359	728	
Travel Time (s)	7.6			8.2	16.5	
Confl. Peds. (#/hr)		100	100		50	50
Peak Hour Factor	0.88	0.88	0.88	0.88	0.88	0.88
Heavy Vehicles (%)	7%	2%	2%	7%	2%	2%
Parking (#/hr)	10			10		
Adj. Flow (vph)	350	15	32	506	43	43
Shared Lane Traffic (%)	300		- 02	300		-10
Lane Group Flow (vph)	365	0	32	506	86	0
Enter Blocked Intersection	No	No	No	No	No	No
Lane Alignment	Left		Left	Left	Left	
		Right	Leit			Right
Median Width(ft)	12			12	12	
Link Offset(ft)	0			0	0	
Crosswalk Width(ft)	16			16	16	
Two way Left Turn Lane	Yes			Yes		
Headway Factor	1.23	1.00	1.00	1.23	1.00	1.00
Turning Speed (mph)		9	15		15	9
Turn Type	NA		Perm	NA	Prot	
Protected Phases	2			6	8	
Permitted Phases			6			
Minimum Split (s)	29.0		31.0	31.0	29.0	
Total Split (s)	69.0		69.0	69.0	31.0	
Total Split (%)	69.0%		69.0%	69.0%	31.0%	
Maximum Green (s)	64.0		64.0	64.0	26.0	
Yellow Time (s)	4.0		4.0	4.0	4.0	
All-Red Time (s)	1.0		1.0	1.0	1.0	
Lost Time Adjust (s)	-1.5		-1.0	-1.5	-2.0	
Total Lost Time (s)	3.5		4.0	3.5	3.0	
Lead/Lag						
Lead-Lag Optimize?			400	40.0		
Walk Time (s)	7.0		18.0	18.0	7.0	
Flash Dont Walk (s)	15.0		7.0	7.0	15.0	

Synchro 9 Report Page 1

	→	•	•	←	•	*		
Lane Group	EBT	EBR	WBL	WBT	NBL	NBR		
Pedestrian Calls (#/hr)	0		0	0	0			
Act Effct Green (s)	65.5		65.0	65.5	28.0			
Actuated g/C Ratio	0.66		0.65	0.66	0.28			
v/c Ratio	0.37		0.06	0.51	0.19			
Control Delay	1.5		3.1	4.4	36.7			
Queue Delay	1.0		0.0	1.0	0.0			
Total Delay	2.5		3.1	5.4	36.7			
LOS	Α		Α	Α	D			
Approach Delay	2.5			5.3	36.7			
Approach LOS	Α			Α	D			
Queue Length 50th (ft)	7		2	38	57			
Queue Length 95th (ft)	m14		m5	63	104			
Internal Link Dist (ft)	255			279	648			
Turn Bay Length (ft)			100					
Base Capacity (vph)	976		532	988	443			
Starvation Cap Reductn	367		0	247	0			
Spillback Cap Reductn	0		0	92	0			
Storage Cap Reductn	0		0	0	0			
Reduced v/c Ratio	0.60		0.06	0.68	0.19			
Intersection Summary								
<i>J</i> 1	Other							
Cycle Length: 100								
Actuated Cycle Length: 100								
Offset: 5 (5%), Referenced	to phase 2:I	EBT and (6:WBTL,	Start of G	ireen			
Natural Cycle: 60								
Control Type: Pretimed								
Maximum v/c Ratio: 0.51								
Intersection Signal Delay: 7					tersection			
Intersection Capacity Utiliza	tion 48.4%			IC	U Level o	f Service A		
Analysis Period (min) 15								
m Volume for 95th percen	tile queue is	s metered	by upstr	ream sign	al.			
Splits and Phases: 296: S	Stone & Mai	n						
) → ø2 (R) 69 s							_	
-								
▼ ø6 (R)							↑ ø8	

	-	•	•	←	•	~
Lane Group	EBT	EBR	WBL	WBT	NBL	NBR
Lane Configurations	ĵ.	LDIX	ሻ	<u>₩</u>	¥	
Traffic Volume (vph)	420	2	14	516	69	92
Future Volume (vph)	420	2	14	516	69	92
Ideal Flow (vphpl)	1900	1900	1900	1900	1900	1900
Storage Length (ft)	. 700	0	100	. , 00	0	0
Storage Lanes		0	1		1	0
Taper Length (ft)			50		25	- 0
Lane Util. Factor	1.00	1.00	1.00	1.00	1.00	1.00
Ped Bike Factor	1.00	1.00	0.84	1.00	0.88	1.00
Frt	0.999		0.07		0.923	
Flt Protected	0.777		0.950		0.923	
Satd. Flow (prot)	1506	0	1770	1509	1557	0
Flt Permitted	1500	U	0.452	1307	0.979	U
Satd. Flow (perm)	1506	0	711	1509	1481	0
	1300	Yes	/ 1 1	1309	1401	No
Right Turn on Red		162				INO
Satd. Flow (RTOR)	20			20	20	
Link Speed (mph)	30			30	30	
Link Distance (ft)	335			359	728	
Travel Time (s)	7.6	150	150	8.2	16.5	Ε0
Confl. Peds. (#/hr)	0.05	150	150	0.05	50	50
Peak Hour Factor	0.95	0.95	0.95	0.95	0.95	0.95
Heavy Vehicles (%)	7%	2%	2%	7%	2%	2%
Parking (#/hr)	10	0	45	10	70	07
Adj. Flow (vph)	442	2	15	543	73	97
Shared Lane Traffic (%)	4	•		E 40	470	•
Lane Group Flow (vph)	444	0	15	543	170	0
Enter Blocked Intersection	No	No	No	No	No	No
Lane Alignment	Left	Right	Left	Left	Left	Right
Median Width(ft)	12			12	12	
Link Offset(ft)	0			0	0	
Crosswalk Width(ft)	16			16	16	
Two way Left Turn Lane	Yes			Yes		
Headway Factor	1.23	1.00	1.00	1.23	1.00	1.00
Turning Speed (mph)		9	15		15	9
Turn Type	NA		Perm	NA	Prot	
Protected Phases	2			6	8	
Permitted Phases			6			
Minimum Split (s)	27.0		30.0	30.0	27.0	
Total Split (s)	69.0		69.0	69.0	31.0	
Total Split (%)	69.0%		69.0%	69.0%	31.0%	
Maximum Green (s)	64.0		64.0	64.0	26.0	
Yellow Time (s)	4.0		4.0	4.0	4.0	
All-Red Time (s)	1.0		1.0	1.0	1.0	
Lost Time Adjust (s)	0.0		0.0	0.0	0.0	
Total Lost Time (s)	5.0		5.0	5.0	5.0	
Lead/Lag	0.0		0.0	0.0	0.0	
Lead-Lag Optimize?						
Walk Time (s)	7.0		18.0	18.0	7.0	
Flash Dont Walk (s)	15.0		7.0	7.0	15.0	
ו ומאוז טטווג אימוג (א)	15.0		7.0	7.0	13.0	

	→	> •	•	•	<i>></i>		
Lane Group	EBT	EBR WBL	WBT	NBL	NBR		
Pedestrian Calls (#/hr)	0	0	0	0			
Act Effct Green (s)	64.0	64.0	64.0	26.0			
Actuated g/C Ratio	0.64	0.64	0.64	0.26			
v/c Ratio	0.46	0.03	0.56	0.42			
Control Delay	1.8	4.1	7.5	23.4			
Queue Delay	0.4	0.0	0.4	0.0			
Total Delay	2.2	4.1	7.9	23.4			
LOS	Α	Α	Α	С			
Approach Delay	2.2		7.8	23.4			
Approach LOS	Α		Α	С			
Queue Length 50th (ft)	14	2	97	95			
Queue Length 95th (ft)	m14	m3	m125	162			
Internal Link Dist (ft)	255		279	648			
Turn Bay Length (ft)		100					
Base Capacity (vph)	963	455	965	404			
Starvation Cap Reductn	182	0	122	0			
Spillback Cap Reductn	43	0	73	0			
Storage Cap Reductn	0	0	0	0			
Reduced v/c Ratio	0.57	0.03	0.64	0.42			
Intersection Summary							
Area Type:	Other						
Cycle Length: 100							
Actuated Cycle Length: 100							
Offset: 96 (96%), Reference	ed to phase	2:EBT and 6:WB	TL, Start c	of Green			
Natural Cycle: 60							
Control Type: Pretimed							
Maximum v/c Ratio: 0.56							
Intersection Signal Delay: 7				ntersection			
Intersection Capacity Utiliza	ation 53.8%		IC	CU Level o	of Service A		
Analysis Period (min) 15							
m Volume for 95th percei	ntile queue is	s metered by ups	tream sigr	nal.			
Splits and Phases: 296:	Stone & Mai	n					
→ø2 (R)							
69 s							
₹ as (p)						↑ ø8	
√ ø6 (R)						\ 08	

	٠	→	•	€	←	•	•	†	<i>></i>	>	ļ	4
Lane Group	EBL	EBT	EBR	WBL	WBT	WBR	NBL	NBT	NBR	SBL	SBT	SBR
Lane Configurations	¥	†		Ť	†		7	↑ ↑		ሻ	4î	
Traffic Volume (vph)	28	314	10	15	343	42	45	507	81	52	285	38
Future Volume (vph)	28	314	10	15	343	42	45	507	81	52	285	38
Ideal Flow (vphpl)	1900	1900	1900	1900	1900	1900	1900	1900	1900	1900	1900	1900
Storage Length (ft)	100		0	100		0	50		0	75		0
Storage Lanes	1		0	1		0	1		0	1		0
Taper Length (ft)	50			50			50			50		
Lane Util. Factor	1.00	1.00	1.00	1.00	1.00	1.00	1.00	0.95	0.95	1.00	1.00	1.00
Ped Bike Factor	0.95	0.99		0.90	0.98		0.86	0.95		0.91	0.96	
Frt		0.996			0.984			0.979			0.982	
Flt Protected	0.950			0.950			0.950			0.950		
Satd. Flow (prot)	1300	1344	0	1518	1312	0	1533	2716	0	1300	1520	0
Flt Permitted	0.342			0.407			0.359			0.264		
Satd. Flow (perm)	443	1344	0	586	1312	0	497	2716	0	327	1520	0
Right Turn on Red			Yes			Yes			No			No
Satd. Flow (RTOR)		2			8							
Link Speed (mph)		30			30			30			30	
Link Distance (ft)		359			253			759			440	
Travel Time (s)		8.2			5.8			17.3			10.0	
Confl. Peds. (#/hr)	100		100	100		100	150		150	150		150
Confl. Bikes (#/hr)			5			5			5			5
Peak Hour Factor	0.87	0.87	0.87	0.87	0.87	0.87	0.87	0.87	0.87	0.87	0.87	0.87
Heavy Vehicles (%)	25%	7%	7%	7%	7%	7%	6%	6%	6%	25%	6%	6%
Parking (#/hr)		10			10			0				
Adj. Flow (vph)	32	361	11	17	394	48	52	583	93	60	328	44
Shared Lane Traffic (%)												
Lane Group Flow (vph)	32	372	0	17	442	0	52	676	0	60	372	0
Enter Blocked Intersection	No	No	No	No	No	No	No	No	No	No	No	No
Lane Alignment	Left	Left	Right	Left	Left	Right	Left	Left	Right	Left	Left	Right
Median Width(ft)		12	<u> </u>		12	J		12	<u> </u>		12	J
Link Offset(ft)		0			0			0			0	
Crosswalk Width(ft)		16			16			16			16	
Two way Left Turn Lane		Yes										
Headway Factor	*1.00	*1.00	*1.00	1.14	1.40	1.14	1.14	1.22	1.14	1.14	1.14	1.14
Turning Speed (mph)	15		9	15		9	15		9	15		9
Turn Type	pm+pt	NA	•	pm+pt	NA	-	Perm	NA	-	Perm	NA	-
Protected Phases	5	2		1	6			8			4	
Permitted Phases	2	_		6			8			4	•	
Minimum Split (s)	10.0	28.0		10.0	24.0		28.0	28.0		28.0	28.0	
Total Split (s)	10.0	49.0		10.0	49.0		41.0	41.0		41.0	41.0	
Total Split (%)	10.0%	49.0%		10.0%	49.0%		41.0%	41.0%		41.0%	41.0%	
Maximum Green (s)	6.0	44.0		6.0	44.0		36.0	36.0		36.0	36.0	
Yellow Time (s)	4.0	4.0		4.0	4.0		4.0	4.0		4.0	4.0	
All-Red Time (s)	0.0	1.0		0.0	1.0		1.0	1.0		1.0	1.0	
Lost Time Adjust (s)	-1.0	-2.0		-1.0	-2.0		-1.0	-2.0		-1.0	-1.0	
Total Lost Time (s)	3.0	3.0		3.0	3.0		4.0	3.0		4.0	4.0	
Lead/Lag	3.0	5.0		3.0	0.0		7.0	5.0		7.0	7.0	
Lead-Lag Optimize?												
Walk Time (s)		7.0			7.0		7.0	7.0		7.0	7.0	
waik time (3)		7.0			7.0		7.0	7.0		7.0	7.0	

Synchro 9 Report Page 1

	•	-	•	•	←	•	•	†	~	-	ţ	4
Lane Group	EBL	EBT	EBR	WBL	WBT	WBR	NBL	NBT	NBR	SBL	SBT	SBR
Flash Dont Walk (s)		16.0			12.0		16.0	16.0		16.0	16.0	
Pedestrian Calls (#/hr)		0			36		0	0		0	0	
Act Effct Green (s)	53.0	46.0		53.0	46.0		37.0	38.0		37.0	37.0	
Actuated g/C Ratio	0.53	0.46		0.53	0.46		0.37	0.38		0.37	0.37	
v/c Ratio	0.11	0.60		0.05	0.73		0.28	0.66		0.50	0.66	
Control Delay	9.5	15.6		6.4	21.9		27.5	29.3		38.9	30.8	
Queue Delay	0.0	0.6		0.0	2.3		0.0	0.1		0.0	0.5	
Total Delay	9.5	16.2		6.4	24.2		27.5	29.4		38.9	31.3	
LOS	Α	В		Α	С		С	С		D	С	
Approach Delay		15.7			23.6			29.3			32.3	
Approach LOS		В			С			С			С	
Queue Length 50th (ft)	4	66		4	130		23	184		24	199	
Queue Length 95th (ft)	18	138		5	292		54	237		74	278	
Internal Link Dist (ft)		279			173			679			360	
Turn Bay Length (ft)	100			100			50			75		
Base Capacity (vph)	294	619		375	607		183	1032		120	562	
Starvation Cap Reductn	0	58		0	74		0	0		0	31	
Spillback Cap Reductn	0	0		0	0		0	33		0	0	
Storage Cap Reductn	0	0		0	0		0	0		0	0	
Reduced v/c Ratio	0.11	0.66		0.05	0.83		0.28	0.68		0.50	0.70	

Intersection Summary

Area Type: CBD

Cycle Length: 100

Actuated Cycle Length: 100

Offset: 0 (0%), Referenced to phase 2:EBTL and 6:WBTL, Start of Green


Natural Cycle: 70 Control Type: Pretimed Maximum v/c Ratio: 0.73 Intersection Signal Delay: 25.9 Intersection Capacity Utilization 60.9%

Intersection LOS: C
ICU Level of Service B

Analysis Period (min) 15

* User Entered Value

Splits and Phases: 297: Clinton & Main

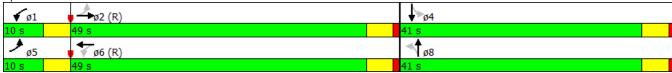

	۶	-	•	€	←	•	4	†	<i>></i>	>	ļ	4
Lane Group	EBL	EBT	EBR	WBL	WBT	WBR	NBL	NBT	NBR	SBL	SBT	SBR
Lane Configurations	Ŋ	4î		Ť	4î		ň	↑ Ъ		ሻ	4î	
Traffic Volume (vph)	60	461	40	20	355	38	61	640	74	64	375	49
Future Volume (vph)	60	461	40	20	355	38	61	640	74	64	375	49
Ideal Flow (vphpl)	1900	1900	1900	1900	1900	1900	1900	1900	1900	1900	1900	1900
Storage Length (ft)	150		0	100		50	200		0	75		0
Storage Lanes	1		0	1		0	1		0	0		0
Taper Length (ft)	50			50			50			50		
Lane Util. Factor	1.00	1.00	1.00	1.00	1.00	1.00	1.00	0.95	0.95	1.00	1.00	1.00
Ped Bike Factor	0.91	0.97		0.91	0.98		0.90	0.96		0.93	0.96	
Frt		0.988			0.986			0.984			0.983	
Flt Protected	0.950			0.950			0.950			0.950		
Satd. Flow (prot)	1300	1306	0	1518	1308	0	1533	2764	0	1300	1523	0
Flt Permitted	0.367			0.258			0.239			0.205		
Satd. Flow (perm)	459	1306	0	377	1308	0	346	2764	0	260	1523	0
Right Turn on Red			Yes			Yes			No			No
Satd. Flow (RTOR)		6			7							
Link Speed (mph)		30			30			30			30	
Link Distance (ft)		359			253			759			440	
Travel Time (s)		8.2			5.8			17.3			10.0	
Confl. Peds. (#/hr)	150		150	150		150	150		150	150		150
Confl. Bikes (#/hr)			5			5	, , ,		5			5
Peak Hour Factor	0.90	0.90	0.90	0.90	0.90	0.90	0.90	0.90	0.90	0.90	0.90	0.90
Heavy Vehicles (%)	25%	7%	7%	7%	7%	7%	6%	6%	6%	25%	6%	6%
Parking (#/hr)		10			10			0				
Adj. Flow (vph)	67	512	44	22	394	42	68	711	82	71	417	54
Shared Lane Traffic (%)	υ.	0.2			07.			, , ,				
Lane Group Flow (vph)	67	556	0	22	436	0	68	793	0	71	471	0
Enter Blocked Intersection	No	No	No	No	No	No	No	No	No	No	No	No
Lane Alignment	Left	Left	Right	Left	Left	Right	Left	Left	Right	Left	Left	Right
Median Width(ft)		12			12			12			12	
Link Offset(ft)		0			0			0			0	
Crosswalk Width(ft)		16			16			16			16	
Two way Left Turn Lane		Yes			.0							
Headway Factor	*1.00	*1.00	*1.00	1.14	1.40	1.14	*1.00	*1.00	*1.00	1.14	1.14	1.14
Turning Speed (mph)	15	1100	9	15		9	15	1100	9	15		9
Turn Type	pm+pt	NA	,	pm+pt	NA	,	Perm	NA	,	Perm	NA	
Protected Phases	5	2		1	6		1 01111	8		1 01111	4	
Permitted Phases	2	_		6	, ,		8			4	'	
Minimum Split (s)	10.0	28.0		10.0	24.0		28.0	28.0		28.0	28.0	
Total Split (s)	10.0	50.0		10.0	50.0		40.0	40.0		40.0	40.0	
Total Split (%)	10.0%	50.0%		10.0%	50.0%		40.0%	40.0%		40.0%	40.0%	
Maximum Green (s)	6.0	45.0		6.0	45.0		35.0	35.0		35.0	35.0	
Yellow Time (s)	4.0	4.0		4.0	4.0		4.0	4.0		4.0	4.0	
All-Red Time (s)	0.0	1.0		0.0	1.0		1.0	1.0		1.0	1.0	
Lost Time Adjust (s)	0.0	0.0		0.0	0.0		0.0	0.0		0.0	0.0	
Total Lost Time (s)	4.0	5.0		4.0	5.0		5.0	5.0		5.0	5.0	
Lead/Lag	4.0	5.0		4.0	3.0		5.0	5.0		5.0	5.0	
Lead-Lag Optimize?												
Walk Time (s)		7.0			7.0		7.0	7.0		7.0	7.0	
walk HIIIC (2)		7.0			7.0		7.0	7.0		7.0	7.0	

	۶	-	•	•	←	•	•	†	~	/	ļ	4
Lane Group	EBL	EBT	EBR	WBL	WBT	WBR	NBL	NBT	NBR	SBL	SBT	SBR
Flash Dont Walk (s)		16.0			12.0		16.0	16.0		16.0	16.0	
Pedestrian Calls (#/hr)		0			36		0	0		0	0	
Act Effct Green (s)	52.0	45.0		52.0	45.0		35.0	35.0		35.0	35.0	
Actuated g/C Ratio	0.52	0.45		0.52	0.45		0.35	0.35		0.35	0.35	
v/c Ratio	0.23	0.94		0.08	0.74		0.56	0.82		0.78	0.88	
Control Delay	10.5	42.2		6.8	21.4		47.4	38.0		79.2	47.6	
Queue Delay	0.0	0.6		0.0	2.0		0.0	8.8		0.0	1.4	
Total Delay	10.5	42.8		6.8	23.5		47.4	46.8		79.2	49.0	
LOS	В	D		Α	С		D	D		Е	D	
Approach Delay		39.3			22.7			46.9			53.0	
Approach LOS		D			С			D			D	
Queue Length 50th (ft)	14	154		3	133		35	240		41	283	
Queue Length 95th (ft)	32	#541		9	203		#98	319		m#125	#473	
Internal Link Dist (ft)		279			173			679			360	
Turn Bay Length (ft)	150			100			200			75		
Base Capacity (vph)	289	591		264	592		121	967		91	533	
Starvation Cap Reductn	0	0		0	63		0	0		0	12	
Spillback Cap Reductn	0	3		0	0		0	148		0	0	
Storage Cap Reductn	0	0		0	0		0	0		0	0	
Reduced v/c Ratio	0.23	0.95		0.08	0.82		0.56	0.97		0.78	0.90	

Intersection Summary

Area Type: CBD

Cycle Length: 100

Actuated Cycle Length: 100

Offset: 0 (0%), Referenced to phase 2:EBTL and 6:WBTL, Start of Green

Natural Cycle: 90 Control Type: Pretimed Maximum v/c Ratio: 0.94 Intersection Signal Delay: 41.8 Intersection Capacity Utilization 82.9%

Intersection LOS: D
ICU Level of Service E

Analysis Period (min) 15


* User Entered Value

95th percentile volume exceeds capacity, queue may be longer.

Queue shown is maximum after two cycles.

m Volume for 95th percentile queue is metered by upstream signal.

Splits and Phases: 297: Clinton & Main

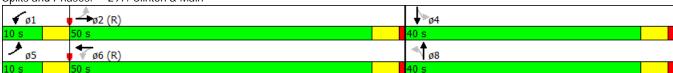

	→	•	•	←	•	_
Lane Group	EBT	EBR	WBL	WBT	NBL	NBR
Lane Configurations	4		ሻ	†	W	
Traffic Volume (vph)	452	9	8	377	12	14
Future Volume (vph)	452	9	8	377	12	14
Ideal Flow (vphpl)	1900	1900	1900	1900	1900	1900
Storage Length (ft)	.,,,,,	0	100	.,,,,,,	0	0
Storage Lanes		0	1		1	0
Taper Length (ft)			25		25	
Lane Util. Factor	1.00	1.00	1.00	1.00	1.00	1.00
Ped Bike Factor	0.99	1.00	0.88	1.00	0.86	1.00
Frt	0.997		0.00		0.926	
Flt Protected	0.771		0.950		0.978	
Satd. Flow (prot)	1496	0	1770	1509	1549	0
Flt Permitted	1470	U	0.434	1307	0.978	U
Satd. Flow (perm)	1496	0	714	1509	1457	0
4 ,	1470	Yes	/ 14	1309	1437	No
Right Turn on Red	3	162				INO
Satd. Flow (RTOR)				20	30	
Link Speed (mph)	30			30		
Link Distance (ft)	253			295	164	
Travel Time (s)	5.8	150	150	6.7	3.7	Ε0
Confl. Peds. (#/hr)	0.00	150	150	0.00	50	50
Peak Hour Factor	0.83	0.83	0.83	0.83	0.83	0.83
Heavy Vehicles (%)	7%	2%	2%	7%	2%	2%
Parking (#/hr)	10			10		
Adj. Flow (vph)	545	11	10	454	14	17
Shared Lane Traffic (%)						
Lane Group Flow (vph)	556	0	10	454	31	0
Enter Blocked Intersection	No	No	No	No	No	No
Lane Alignment	Left	Right	Left	Left	Left	Right
Median Width(ft)	12			12	12	
Link Offset(ft)	0			0	0	
Crosswalk Width(ft)	16			16	16	
Two way Left Turn Lane						
Headway Factor	1.23	1.00	1.00	1.23	1.00	1.00
Turning Speed (mph)		9	15		15	9
Number of Detectors	0		1	0	2	
Detector Template						
Leading Detector (ft)	0		50	0	40	
Trailing Detector (ft)	0		0	0	-5	
Detector 1 Position(ft)	0		0	0	-5	
Detector 1 Size(ft)	50		50	50	20	
Detector 1 Type	CI+Ex		CI+Ex	CI+Ex	CI+Ex	
Detector 1 Channel	J., LA		J LX	J LA	J LA	
Detector 1 Extend (s)	0.0		0.0	0.0	0.0	
Detector 1 Queue (s)	0.0		0.0	0.0	0.0	
Detector 1 Delay (s)	0.0		0.0	0.0	0.0	
Detector 2 Position(ft)	0.0		0.0	0.0	20	
Detector 2 Size(ft)					20	
Detector 2 Type					CI+Ex	
Detector 2 Channel						

Synchro 9 Report Page 1

	-	•	•	←	1	<i>/</i> *
Lane Group	EBT	EBR	WBL	WBT	NBL	NBR
Detector 2 Extend (s)					0.0	
Turn Type	NA		Perm	NA	Perm	
Protected Phases	1			1		
Permitted Phases			1		2	
Detector Phase	1		1	1	2	
Switch Phase						
Minimum Initial (s)	23.0		23.0	23.0	6.0	
Minimum Split (s)	28.5		28.5	28.5	24.5	
Total Split (s)	74.0		74.0	74.0	26.0	
Total Split (%)	74.0%		74.0%	74.0%	26.0%	
Maximum Green (s)	68.5		68.5	68.5	20.5	
Yellow Time (s)	4.0		4.0	4.0	4.0	
All-Red Time (s)	1.5		1.5	1.5	1.5	
Lost Time Adjust (s)	-3.0		-1.0	-3.0	-1.0	
Total Lost Time (s)	2.5		4.5	2.5	4.5	
Lead/Lag	Lead		Lead	Lead	Lag	
Lead-Lag Optimize?	0.0		0.0	0.0	0.0	
Vehicle Extension (s)	2.0		2.0	2.0	2.0	
Recall Mode	C-Max		C-Max	C-Max	None	
Walk Time (s)	16.0		16.0	16.0	7.0	
Flash Dont Walk (s)	7.0		7.0	7.0	12.0	
Pedestrian Calls (#/hr)	00.5		07.2	0	10	
Act Effet Green (s)	88.5		87.3	88.5	10.1	
Actuated g/C Ratio v/c Ratio	0.88 0.42		0.87	0.88	0.10 0.21	
Control Delay	2.3		2.9	2.4	42.3	
Queue Delay	0.4		0.0	0.2	0.0	
Total Delay	2.7		2.9	2.6	42.3	
LOS	2. <i>1</i>		2.9 A	Z.0	42.3 D	
Approach Delay	2.7		Λ.	2.6	42.3	
Approach LOS	Α			Α.	42.3 D	
Queue Length 50th (ft)	36		0	35	19	
Queue Length 95th (ft)	95		m4	75	38	
Internal Link Dist (ft)	173			215	84	
Turn Bay Length (ft)	170		100	210	01	
Base Capacity (vph)	1324		623	1335	313	
Starvation Cap Reductn	335		0	277	0	
Spillback Cap Reductn	0		0	68	0	
Storage Cap Reductn	0		0	0	0	
Reduced v/c Ratio	0.56		0.02	0.43	0.10	
Intersection Summary						
Area Type:	Other					
Cycle Length: 100						
Actuated Cycle Length: 10	0					
Offset: 86 (86%), Reference		1:EBWB,	Start of	Green		
Natural Cycle: 60						
Control Tuno, Astructed Co						

Control Type: Actuated-Coordinated

Maximum v/c Ratio: 0.42 Intersection Signal Delay: 3.8

> Synchro 9 Report Page 2

Intersection LOS: A

	→	•	•	←	•	/
Lane Group	EBT	EBR	WBL	WBT	NBL	NBR
Lane Configurations	1>		ሻ	↑	¥	
Traffic Volume (vph)	585	9	13	406	13	19
Future Volume (vph)	585	9	13	406	13	19
Ideal Flow (vphpl)	1900	1900	1900	1900	1900	1900
Storage Length (ft)	1700	0	100	. 700	0	0
Storage Lanes		0	1		1	0
Taper Length (ft)		U	25		25	U
Lane Util. Factor	1.00	1.00	1.00	1.00	1.00	1.00
Ped Bike Factor	0.99	1.00	0.87	1.00	0.86	1.00
Frt	0.998		0.07		0.919	
Flt Protected	0.770		0.950		0.980	
Satd. Flow (prot)	1497	0	1770	1509	1528	0
Flt Permitted	1477	U	0.397	1309	0.980	U
Satd. Flow (perm)	1497	0	641	1509	1447	0
	1497		041	1309	1447	
Right Turn on Red	2	Yes				No
Satd. Flow (RTOR)	2			20	20	
Link Speed (mph)	30			30	30	
Link Distance (ft)	253			295	164	
Travel Time (s)	5.8	000	000	6.7	3.7	F.0
Confl. Peds. (#/hr)	0.00	200	200	0.00	50	50
Peak Hour Factor	0.92	0.92	0.92	0.92	0.92	0.92
Heavy Vehicles (%)	7%	2%	2%	7%	2%	2%
Parking (#/hr)	10			10		
Adj. Flow (vph)	636	10	14	441	14	21
Shared Lane Traffic (%)						
Lane Group Flow (vph)	646	0	14	441	35	0
Enter Blocked Intersection	No	No	No	No	No	No
Lane Alignment	Left	Right	Left	Left	Left	Right
Median Width(ft)	12			12	12	
Link Offset(ft)	0			0	0	
Crosswalk Width(ft)	16			16	16	
Two way Left Turn Lane						
Headway Factor	1.23	1.00	1.00	1.23	1.00	1.00
Turning Speed (mph)		9	15		15	9
Number of Detectors	0	-	1	0	2	-
Detector Template			·			
Leading Detector (ft)	0		50	0	40	
Trailing Detector (ft)	0		0	0	-5	
Detector 1 Position(ft)	0		0	0	-5	
Detector 1 Size(ft)	50		50	50	20	
Detector 1 Type	CI+Ex		CI+Ex	CI+Ex	CI+Ex	
Detector 1 Channel	CITLX		OITLΛ	CITLA	CITLX	
Detector 1 Extend (s)	0.0		0.0	0.0	0.0	
Detector 1 Queue (s)	0.0		0.0	0.0	0.0	
	0.0		0.0	0.0	0.0	
Detector 1 Delay (s)	0.0		0.0	0.0	20	
Detector 2 Position(ft)						
Detector 2 Size(ft)					20 CL Ev	
Detector 2 Type					CI+Ex	
Detector 2 Channel						

EBT

Lane Group

Lane Group	EBI	EBK WBL	WBI	NBL	INBK	
Detector 2 Extend (s)				0.0		
Turn Type	NA	Perm	NA	Perm		
Protected Phases	1		1			
Permitted Phases		1		2		
Detector Phase	1	1	1	2		
Switch Phase	•		•	_		
Minimum Initial (s)	23.0	23.0	23.0	6.0		
Minimum Split (s)	28.5	28.5	28.5	24.5		
	75.0	75.0	75.0	25.0		
Total Split (s)						
Total Split (%)	75.0%	75.0%	75.0%	25.0%		
Maximum Green (s)	69.5	69.5	69.5	19.5		
Yellow Time (s)	4.0	4.0	4.0	4.0		
All-Red Time (s)	1.5	1.5	1.5	1.5		
Lost Time Adjust (s)	0.0	0.0	0.0	0.0		
Total Lost Time (s)	5.5	5.5	5.5	5.5		
Lead/Lag	Lead	Lead	Lead	Lag		
Lead-Lag Optimize?						
Vehicle Extension (s)	2.0	2.0	2.0	2.0		
Recall Mode	C-Max	C-Max	C-Max	None		
Walk Time (s)	16.0	16.0	16.0	7.0		
Flash Dont Walk (s)	7.0	7.0	7.0	12.0		
Pedestrian Calls (#/hr)	0	0	0	12.0		
	86.6			9.2		
Act Effet Green (s)		86.6	86.6			
Actuated g/C Ratio	0.87	0.87	0.87	0.09		
v/c Ratio	0.50	0.03	0.34	0.26		
Control Delay	2.6	2.8	2.9	44.8		
Queue Delay	1.0	0.0	0.2	0.0		
Total Delay	3.6	2.8	3.1	44.8		
LOS	А	А	Α	D		
Approach Delay	3.6		3.1	44.8		
Approach LOS	А		Α	D		
Queue Length 50th (ft)	69	1	39	22		
Queue Length 95th (ft)	m103	m5	68	46		
Internal Link Dist (ft)	173		215	84		
Turn Bay Length (ft)	1,0	100	2.0	0.1		
Base Capacity (vph)	1296	555	1306	282		
Starvation Cap Reductn	384	0	262	0		
•			16			
Spillback Cap Reductn	0	0		0		
Storage Cap Reductn	0	0	0	0		
Reduced v/c Ratio	0.71	0.03	0.42	0.12		
Intersection Summary						
Area Type:	Other					
Cycle Length: 100						
Actuated Cycle Length: 10	00					
Offset: 99 (99%), Referen		:FBWB. Start of	Green			
Natural Cycle: 60	loca to priase i	.EDVID, Start Of	310011			
Control Type: Actuated-C	oordinated					
Maximum v/c Ratio: 0.50	Cordinated					
Intersection Signal Delay:	17		Ir	ntersection	n I OS: A	
intersection signal belay.	т.1		- II	11013001101	1 LUJ. A	

4

NBL

1

NBR

•

WBL

WBT

EBR

	۶	→	•	•	•	•	•	†	<i>></i>	>	ļ	1
Lane Group	EBL	EBT	EBR	WBL	WBT	WBR	NBL	NBT	NBR	SBL	SBT	SBR
Lane Configurations		4			1			∱ î≽			∱ Љ	-
Traffic Volume (vph)	0	316	79	0	317	11	40	51	1	1	52	22
Future Volume (vph)	0	316	79	0	317	11	40	51	1	1	52	22
Ideal Flow (vphpl)	1900	1900	1900	1900	1900	1900	1900	1900	1900	1900	1900	1900
Lane Util. Factor	1.00	1.00	1.00	1.00	1.00	1.00	0.95	0.95	0.95	0.95	0.95	0.95
Ped Bike Factor		0.96			1.00			0.96			0.96	
Frt		0.973			0.995			0.999			0.955	
Flt Protected								0.979			0.999	
Satd. Flow (prot)	0	1424	0	0	1765	0	0	3459	0	0	3253	0
Flt Permitted								0.827			0.954	
Satd. Flow (perm)	0	1424	0	0	1765	0	0	2804	0	0	3105	0
Right Turn on Red			Yes			Yes			Yes			Yes
Satd. Flow (RTOR)		26			4			1			26	
Link Speed (mph)		30			30			30			30	
Link Distance (ft)		295			311			574			178	
Travel Time (s)		6.7			7.1			13.0			4.0	
Confl. Peds. (#/hr)	50		150	150		50	50		50	50		50
Peak Hour Factor	0.86	0.86	0.86	0.86	0.86	0.86	0.86	0.86	0.86	0.86	0.86	0.86
Heavy Vehicles (%)	2%	7%	2%	2%	7%	2%	2%	2%	2%	2%	2%	2%
Parking (#/hr)		10										
Adj. Flow (vph)	0	367	92	0	369	13	47	59	1	1	60	26
Shared Lane Traffic (%)												
Lane Group Flow (vph)	0	459	0	0	382	0	0	107	0	0	87	0
Enter Blocked Intersection	No	No	No	No	No	No	No	No	No	No	No	No
Lane Alignment	Left	Left	Right	Left	Left	Right	Left	Left	Right	Left	Left	Right
Median Width(ft)		12			12			0			0	
Link Offset(ft)		0			0			0			0	
Crosswalk Width(ft)		16			16			16			16	
Two way Left Turn Lane												
Headway Factor	1.00	1.23	1.00	1.00	1.00	1.00	1.00	1.00	1.00	1.00	1.00	1.00
Turning Speed (mph)	15		9	15		9	15		9	15		9
Turn Type		NA			NA		Perm	NA		Perm	NA	
Protected Phases		1			1			2			2	
Permitted Phases							2	2		2		
Minimum Split (s)		30.0			30.0		30.0	30.0		30.0	30.0	
Total Split (s)		68.0			68.0		32.0	32.0		32.0	32.0	
Total Split (%)		68.0%			68.0%		32.0%	32.0%		32.0%	32.0%	
Maximum Green (s)		63.0			63.0		27.0	27.0		27.0	27.0	
Yellow Time (s)		4.0			4.0		4.0	4.0		4.0	4.0	
All-Red Time (s)		1.0			1.0		1.0	1.0		1.0	1.0	
Lost Time Adjust (s)		-2.0			-2.0			-2.0			-2.0	
Total Lost Time (s)		3.0			3.0			3.0			3.0	
Lead/Lag		Lead			Lead		Lag	Lag		Lag	Lag	
Lead-Lag Optimize?												
Walk Time (s)		7.0			7.0		7.0	7.0		7.0	7.0	
Flash Dont Walk (s)		17.0			17.0		17.0	17.0		17.0	17.0	
Pedestrian Calls (#/hr)		0			0		0	0		0	0	
Act Effct Green (s)		65.0			65.0			29.0			29.0	
Actuated g/C Ratio		0.65			0.65			0.29			0.29	

Synchro 9 Report Page 1

	•	→	•	•	+	•	•	†	~	\	ļ	4
Lane Group	EBL	EBT	EBR	WBL	WBT	WBR	NBL	NBT	NBR	SBL	SBT	SBR
v/c Ratio		0.49			0.33			0.13			0.09	
Control Delay		6.5			2.2			22.9			5.3	
Queue Delay		0.4			0.3			0.0			0.5	
Total Delay		6.9			2.5			22.9			5.8	
LOS		Α			Α			С			Α	
Approach Delay		6.9			2.5			22.9			5.8	
Approach LOS		Α			Α			С			Α	
Queue Length 50th (ft)		93			10			18			0	
Queue Length 95th (ft)		0			28			37			7	
Internal Link Dist (ft)		215			231			494			98	
Turn Bay Length (ft)												
Base Capacity (vph)		934			1148			813			918	
Starvation Cap Reductn		145			302			0			577	
Spillback Cap Reductn		0			0			0			0	
Storage Cap Reductn		0			0			0			0	
Reduced v/c Ratio		0.58			0.45			0.13			0.26	
Intersection Summary												
	ther											
Cycle Length: 100												
Actuated Cycle Length: 100												
Offset: 92 (92%), Referenced	to phase	1:EBWB,	Start of	Green								
Natural Cycle: 60												
Control Type: Pretimed												
Maximum v/c Ratio: 0.49												
Intersection Signal Delay: 6.8					tersection		_					
Intersection Capacity Utilization	on 49.5%			IC	:U Level d	of Service	Α					
Analysis Period (min) 15												
Splits and Phases: 2991: E	ast/Frank	lin & Mair	<u> </u>									
#299#2992	<u> </u>			<u> </u>	<u> </u>			#299#1299)2	<u> </u>	<u> </u>	
⇒ ✓ ø1 (R)								林林	ø2			
68 s								32 s				

	٠	→	•	€	+	•	•	†	<i>></i>	/	↓	1
Lane Group	EBL	EBT	EBR	WBL	WBT	WBR	NBL	NBT	NBR	SBL	SBT	SBR
Lane Configurations	7	4		ሻ	₽			∱ ⊅			∱ ⊅	
Traffic Volume (vph)	4	470	139	0	349	7	49	45	2	2	72	25
Future Volume (vph)	4	470	139	0	349	7	49	45	2	2	72	25
Ideal Flow (vphpl)	1900	1900	1900	1900	1900	1900	1900	1900	1900	1900	1900	1900
Storage Length (ft)	100		0	50		0	0		0	0		0
Storage Lanes	1		0	1		0	0		0	0		0
Taper Length (ft)	25			25			25			25		
Lane Util. Factor	1.00	1.00	1.00	1.00	1.00	1.00	0.95	0.95	0.95	0.95	0.95	0.95
Ped Bike Factor	0.97	0.96			1.00			0.95			0.97	
Frt		0.966			0.997			0.997			0.962	
Flt Protected	0.950							0.975			0.999	
Satd. Flow (prot)	1770	1408	0	1863	1769	0	0	3433	0	0	3297	0
Flt Permitted	0.486							0.784			0.952	
Satd. Flow (perm)	876	1408	0	1863	1769	0	0	2635	0	0	3136	0
Right Turn on Red			Yes			Yes	•		Yes	•		Yes
Satd. Flow (RTOR)		30			2			2			28	
Link Speed (mph)		30			30			30			30	
Link Distance (ft)		295			311			574			178	
Travel Time (s)		6.7			7.1			13.0			4.0	
Confl. Peds. (#/hr)	50	0.7	150	150	7	50	50	10.0	50	50	1.0	50
Peak Hour Factor	0.89	0.89	0.89	0.89	0.89	0.89	0.89	0.89	0.89	0.89	0.89	0.89
Heavy Vehicles (%)	2%	7%	2%	2%	7%	2%	2%	2%	2%	2%	2%	2%
Parking (#/hr)	270	10	270	270	7 70	270	270	270	270	270	270	270
Adj. Flow (vph)	4	528	156	0	392	8	55	51	2	2	81	28
Shared Lane Traffic (%)	•	020	100	Ū	072	Ū	00	01	_	_	01	20
Lane Group Flow (vph)	4	684	0	0	400	0	0	108	0	0	111	0
Enter Blocked Intersection	No	No	No	No	No	No	No	No	No	No	No	No
Lane Alignment	Left	Left	Right	Left	Left	Right	Left	Left	Right	Left	Left	Right
Median Width(ft)	Lort	12	rtigitt	Lore	12	rtigitt	Lon	0	ragne	Loit	0	ragna
Link Offset(ft)		0			0			0			0	
Crosswalk Width(ft)		16			16			16			16	
Two way Left Turn Lane		10			10			10			10	
Headway Factor	1.00	1.23	1.00	1.00	1.00	1.00	1.00	1.00	1.00	1.00	1.00	1.00
Turning Speed (mph)	1.00	1.23	9	1.00	1.00	9	1.00	1.00	9	1.00	1.00	9
Turn Type	Perm	NA	,	Perm	NA	,	Perm	NA	,	Perm	NA	,
Protected Phases	I CIIII	1		I CIIII	1		I CIIII	2		I CIIII	2	
Permitted Phases	1			1			2	2		2	2	
Minimum Split (s)	30.0	30.0		30.0	30.0		30.0	30.0		30.0	30.0	
Total Split (s)	70.0	70.0		70.0	70.0		30.0	30.0		30.0	30.0	
Total Split (%)	70.0%	70.0%		70.0%	70.0%		30.0%	30.0%		30.0%	30.0%	
Maximum Green (s)	65.0	65.0		65.0	65.0		25.0	25.0		25.0	25.0	
	4.0	4.0		4.0			4.0	4.0		4.0	4.0	
Yellow Time (s) All-Red Time (s)	1.0	1.0			4.0 1.0		1.0	1.0		1.0		
				1.0			1.0			1.0	1.0	
Lost Time Adjust (s)	0.0	0.0		0.0	0.0			0.0			0.0	
Total Lost Time (s)	5.0	5.0		5.0	5.0		1	5.0		Las	5.0	
Lead/Lag	Lead	Lead		Lead	Lead		Lag	Lag		Lag	Lag	
Lead-Lag Optimize?	7.0	7.0		7.0	7.0		7.0	7.0		7.0	7.0	
Walk Time (s)	7.0	7.0		7.0	7.0		7.0	7.0		7.0	7.0	
Flash Dont Walk (s)	17.0	17.0		17.0	17.0		17.0	17.0		17.0	17.0	

	•	→	•	•	←	•	4	†	~	-	↓	1
Lane Group	EBL	EBT	EBR	WBL	WBT	WBR	NBL	NBT	NBR	SBL	SBT	SBR
Pedestrian Calls (#/hr)	0	0		0	0		0	0		0	0	
Act Effct Green (s)	65.0	65.0			65.0			25.0			25.0	
Actuated g/C Ratio	0.65	0.65			0.65			0.25			0.25	
v/c Ratio	0.01	0.74			0.35			0.16			0.14	
Control Delay	4.5	11.0			2.5			33.8			5.1	
Queue Delay	0.0	0.0			0.2			0.0			0.5	
Total Delay	4.5	11.0			2.8			33.8			5.6	
LOS	Α	В			Α			С			Α	
Approach Delay		10.9			2.8			33.8			5.6	
Approach LOS		В			Α			С			Α	
Queue Length 50th (ft)	0	163			15			27			1	
Queue Length 95th (ft)	m1	95			35			53			8	
Internal Link Dist (ft)		215			231			494			98	
Turn Bay Length (ft)	100											
Base Capacity (vph)	569	925			1150			660			805	
Starvation Cap Reductn	0	0			253			0			438	
Spillback Cap Reductn	0	0			0			0			0	
Storage Cap Reductn	0	0			0			0			0	
Reduced v/c Ratio	0.01	0.74			0.45			0.16			0.30	
Intersection Summary												

Area Type: Other

Cycle Length: 100 Actuated Cycle Length: 100

Offset: 94 (94%), Referenced to phase 1:EBWB, Start of Green

Natural Cycle: 75 Control Type: Pretimed Maximum v/c Ratio: 0.74

Intersection Signal Delay: 9.9 Intersection LOS: A Intersection Capacity Utilization 63.1% ICU Level of Service B

Analysis Period (min) 15

m Volume for 95th percentile queue is metered by upstream signal.

Splits and Phases: 2991: East/Franklin & Main





Appendix D

Pavement Information

• Pavement Evaluation and Treatment Selection Report

This page intentionally left blank

PAVEMENT EVALUATION & TREATMENT SELECTION REPORT (PETSR) 2/22/2016

General Region: 4	County: <u>Monroe</u>	Route No · F	Main St. PIN: 4755.91	
Negion. 4	county. <u>Monroe</u>	Noute No <u>L.</u>	Wall St. File. 4755.51	
Project Descri	iption: <u>SMain Street Street</u>	scape and Wayfin	ding	
Begin RM: <u>St.</u>	Paul End RM: Fr	anklin St	Total Length: 1200'	
Latest Pavem	ent Rehabilitation/Treatme	ent Date(s): <u>2002</u>	Mill/Resurface / 2007 (Crack Filling
Original Contr	ract Date(s): <u>1989</u>			
ESALs:	ment Data: AADT (Range): 10,200 PG Binder: ency Rating Surface Score:		<u>7/1/2015</u> 	% Trucks: 7
Roadway Fea Roadway: Median: Curbs: Gutter: MIARDS/CARI	☐ Divided ☐ Flush ☐ Mountable ☐ None ☐	Non-Divided Raised Non-Mountable Present Present	Concrete Median HMA PCC Location - Location -	i e
<u>Travel Lanes</u> : Numb	er: <u>3</u> Width(s): <u>11'</u>			
Туре:	Reinforced PCC No	on-Reinforced PC	С 🛛 НМА 🔲 НМА о	ver PCC
Thickn	ness (normal): <u>11.5"</u>	Total:	(HMA: PCC:)
Reinfo	orced and Non-Reinforced F Slab Length: Load Transfer Type: Transverse Joints:	PCC Pavements or Dowels Contraction	nly: 2 Component Expansion	
Subba	se: <u>Yes</u> Type: <u>Sand-Gravel</u>	Thickr	ness(nominal): <u>12"</u>	
<u>Shoulders</u> :				
Туре:	☐ HMA ☐ PCC ☐ Gra Surface Treatment/Stabili		Thickness:	
Width	: Left: Rig	nt:		
Drainage Type	e: Open System	Closed Sys	stem	

PAVEMENT EVALUATION & TREATMENT SELECTION REPORT (PETSR) 2/22/2016

PAVEMENT DISTRESS	SEVERITY – Typical for Length of Project	COMMENTS
Wheelpath Cracking Tranverse Cracking Longitudinal Cracking Edge Cracking Raveling Corrugations Settlements/Heaves Other	None Low Medium High	
SHOULDER DISTRESS	SEVERITY – Typical for Length of Project	COMMENTS
Cracking Separation Drop Off Deformation	None Low Medium High None Low Medium High None Low Medium High None Low Medium High	N/A

EXISTING PAVEMENT CONDITION REMARKS: The existing pavement has mainly minor to moderate longitudinal and transverse cracking with low to medium severity.

EXISTING SHOULDER REMARKS: N/A

REMARKS AND PAVEMENT RECOMMENDATIONS: Recommend single course mill/overlay with areas of multiple course pavement repair where distresses extend below the top course. Several catch basin grates will require adjustment as well as a few areas of curb repair.

GEOTECHNICAL REMARKS AND RECOMMENDATIONS:

PAVEMENT EVALUATION & TREATMENT SELECTION REPORT (PETSR)

Treatment Options:	
	Top Course Mill and Overlay with areas of pavement repair where distresses extend to binder course.
2.	
3.	
Results of	f Life Cycle Cost Analysis: N/A
	endations 2" Top Course Mill and Overlay with areas of pavement repair where sextend into binder course.
If you hav	e any questions regarding this report, please contact Kayle Stettner at 585-413-5263

Prepared by: Kayle Stettner Approved by: Date:

Date: 2/22/2016

Professional Engineering Seal for Recommendations to Use Beyond Preservation Treatments:

Appendix E

Stakeholders and Public Input

• Project Correspondence

This page intentionally left blank

Project Correspondence

- 1. Section 106 Recommendations Christopher Caraccilo, NYSDOT 1-5-2016
- 2. Section 106 Recommendations to SHPO Christopher Caraccilo, NYSDOT 1-6-2016
- 3. NY Heritage NYSDEC 1-8-2016
- 4. Section 4(f) Concurrence Request Kayle Stettner, Stantec 2-2-2016
- 5. Section 106 Recommendation Response Ruth Pierpont, SHPO 2-6-2016
- 6. Section 4(f) Concurrence James McIntosh, City of Rochester 2-16-2016
- 7. Section 106 Finding Documentation Christopher Caraccilo, NYSDOT 2-17-2016
- 8. Programmatic No Effect Notification to FHWA for Endangered Species Steve Beauvais, NYSDOT 2-23-2016

This page intentionally left blank



ANDREW M. CUOMOGovernor

MATTHEW J. DRISCOLL Commissioner

MEMORANDUM

Photos of buildingS

Other

TO:	Stev	ve Beauv	rais, Regional Local Project Liaison
FROM:	Chri	is Caraco	cilo, Regional Cultural Resource Coordinator
SUBJECT:	PRO	DJECT S	UBMITTAL PACKAGE – SECTION 106 RECOMMENDATIONS
	PIN	4755.91	, EAST MAIN STREET STREETSCAPE IMPROVEMENTS PROJECT
	CIT	Y OF RO	CHESTER, MONROE COUNTY
	Jan	uary 5, 2	016
ab Hi	oove re storic F	ferenced L Preservation	Itural Resource Coordinator (RCRC) I have reviewed the Project Submittal Package (PSP) prepared for the ocally Administered Federal Aid project for assessment of obligations under Section 106 of the National in Act (36 CFR Part 800). this PSP, I conclude:
		therefore	ct activities have no potential to cause effects on historic properties in accordance with 36 CFR 800.3(a)(1), there are no further obligations for compliance with Section 106 of the National Historic Preservation Act. rmination should be recorded in the project environmental documentation.
		The proje	ct activities may cause effects on historic properties:
The project will be uploaded to the CRIS for SHPO review. Further information may be require Finding Document may be needed to assess the project's effect on the Erie Canal corridor/prism Further action TBD pending SHPO review and assessment.			
			However, this is no potential for historic properties present. Therefore, there are no further obligations for compliance with Section 106 of the National Historic Preservation Act. This determination should be recorded in the project environmental documentation.
			A Phase I Cultural Resource Survey is needed to identify historic and cultural resources. Based on project description and activities, the following preliminary Area of Potential Effect is recommended.
			Based on project description and activities in the PSP a preliminary Area of Potential Effect is provided.
			A bridge inventory and evaluation of National Register eligibility is needed for BIN, a pre-1961 bridge that has not been previously evaluated.
			A Finding Documentation package is needed to assess the project effect on one or more previously identified National Register (NR) listed and/ or NR eligible historic buildings, structures, bridges, districts, objects, or sites.
		The follow	ving additional information is needed to complete our assessment:
			Detailed project description & activities
			Project location map showing project limits (USGS Quad)
			BIN and date of construction for pre-1961 bridge(s)

Approximate limits of ground disturbance associated with proposed project activities (vertical & horizontal)

NEW YORK STATE DEPARTMENT OF ENVIRONMENTAL CONSERVATION

Division of Fish, Wildlife and Marine Resources New York Natural Heritage Program

625 Broadway, 5th Floor, Albany, New York 12233-4757

Phone: (518) 402-8935 • Fax: (518) 402-8925

Website: www.dec.ny.gov



January 08, 2016

Caitlin Graff EDR 217 Montgomery Street, Suite 1000 Syracuse, NY 13202

Re: Rochester Main Street Streetscape Improvement Project (EDR Project No. 15076)

Town/City: City Of Rochester. County: Monroe.

Dear Caitlin Graff:

In response to your recent request, we have reviewed the New York Natural Heritage Program database with respect to the above project.

Enclosed is a report of rare or state-listed animals and plants, and significant natural communities that our database indicates occur, or may occur, on your site or in the immediate vicinity of your site.

For most sites, comprehensive field surveys have not been conducted; the enclosed report only includes records from our database. We cannot provide a definitive statement as to the presence or absence of all rare or state-listed species or significant natural communities. Depending on the nature of the project and the conditions at the project site, further information from on-site surveys or other sources may be required to fully assess impacts on biological resources.

Our database is continually growing as records are added and updated. If this proposed project is still under development one year from now, we recommend that you contact us again so that we may update this response with the most current information.

The presence of the plants and animals identified in the enclosed report may result in this project requiring additional review or permit conditions. For further guidance, and for information regarding other permits that may be required under state law for regulated areas or activities (e.g., regulated wetlands), please contact the appropriate NYS DEC Regional Office, Division of Environmental Permits, as listed at www.dec.ny.gov/about/39381.html.

Sincerely,

Andrea Chaloux

Environmental Review Specialist

New York Natural Heritage Program

1450



ANDREW M. CUOMO Governor

MATTHEW J. DRISCOLL Commissioner

January 6, 2016

Ms. Ruth Pierpont, Acting Deputy Commissioner for Historic Preservation P.O. Box 189 - Peebles Island Waterford, NY 12188

LOCALLY ADMINISTERED PROJECT

RE: PIN 4755.91 East Main Street Streetscape Improvments Project City of Rochester, Monroe County

Dear Ms. Pierpont:

The City of Rochester is the sponsor of a Federally-funded transportation project: East Main Street Streetscape Improvements Project in the City of Rochester, Monroe County.

This information is provided to notify you of this new project subject to review under Section 106 of the National Historic Preservation Act (36 CFR Part 800). Based on initial assessment of project information, NYSDOT recommended that the Local Project Sponsor does not need to prepare a Phase I Cultural Resource Survey Report (CRSR).

Please find enclosed for your information: a description of the proposed project; proposed plans, location maps and photos. We would appreciate at this time receiving any preliminary comments or particular concerns about the project.

If you have any questions or need additional information, please contact me at 585-272-4833 or Christopher.caraccilo@dot.ny.gov. We look forward to consulting with your office as the project progresses.

Sincerely,

Christopher Caraccilo

Regional Cultural Resources Coordinator

Enclosures (Photos, Project Location Map & Project Description)

CC:

James McIntosh, City of Rochester - City Engineer (letter only)

Kayle Stettner, Stantec, Project Consultant (letter only)

Hans Anker, Area Engineer, Federal Highway Administration (w/enclosures)

Steve Beauvais, Regional Local Project Liaison (letter only) Stephanie Delano, Office of Environment, POD 4-1 (letter only)



Stantec Consulting Services Inc. 61 Commercial Street Suite 100, Rochester NY 14614-1009

February 2, 2016

City of Rochester 30 Church Street Rochester NY 14604

Dear Mr. James R. McIntosh, PE

Reference: Main Street Streetscape and pedestrian Wayfinding

PIN 4755.91

Section 4 (f) Concurrence

This letter is to request the City of Rochester's concurrence on Section 4(f). The approval process from the Federal Highway Administration (FHWA) requires that Section 4(f) of the USDOT Act of 1966 be met. Section 4(f) applies to any significant publicly owned public park, recreation area, or wildlife and waterfowl refuge and any land from an historic site of national, state or local significance.

As part of the proposed Main Street Streetscape and Pedestrian Wayfinding Project in the City of Rochester, the City will be rehabilitating the existing hardscape surface around the Liberty Pole Plaza. Liberty Pole Plaza is a recreational and public space owned by the City of Rochester. Liberty Pole Plaza may therefore be considered to be a Section 4(f) resource.

The rehabilitation of the existing pavers around Liberty Pole will require the occupancy of the plaza during construction. Per above, this might be considered a Section 4(f) use; however, there are exceptions to this in the regulations (23 CFR Part 774.13) which include; "Temporary occupancies of land that are so minimal as to not constitute a use within the meaning of Section 4(f)". The following conditions must be satisfied:

- 1. Duration must be temporary, *i.e.*, less than the time needed for construction of the project, and there should be no change in ownership of the land;
- 2. Scope of the work must be minor, *i.e.*, both the nature and the magnitude of the changes to the Section 4(f) property are minimal;
- 3. There are no anticipated permanent adverse physical impacts, nor will there be interference with the protected activities, features, or attributes of the property, on either a temporary or permanent basis;
- 4. The land being used must be fully restored, *i.e.*, the property must be returned to a condition which is at least as good as that which existed prior to the project; and
- 5. There must be documented agreement of the official(s) with jurisdiction over the Section 4(f) resource regarding the above conditions."

Design with community in mind



February 2, 2016 **Error! Reference source not found.** Page 2 of 2

Reference: Main Street Streetscape and pedestrian Wayfinding

PIN 4755.91

Section 4 (f) Concurrence

The construction use of the Liberty Pole Plaza would be limited to a much shorter duration than the overall project. Minimal changes are proposed to replace the existing sidewalk pavers surrounding the Liberty Pole providing a benefit to users by correcting ADA deficiencies. Construction activities will be coordinated so that no interference with activities on a temporary or permanent basis would occur and the property would be fully restored at the end of the project.

Based on the above information and to meet condition number 5 we respectively request a letter from your office stating that the temporary occupancy of the Liberty Pole plaza does not constitute a use under the section 4(f) of the US DOT Act of 1966.

If you have any questions or comments please feel contact me.

Regards,

STANTEC CONSULTING SERVICES INC.

Kayle Stettner, PE

Senior Civil Engineer, Transportation

finds a Thethe

Phone: (585) 413-5263 Fax: (585) 272-1814

kayle.stettner@stantec.com

c. Jeff Mroczek, COR

sk u:\192500343\correspondence\outgoing\letters\let0002_cor parks 4f concurrence_20160202.docx

Design with community in mind

ANDREW M. CUOMO

ROSE HARVEY

Governor

Commissioner

February 05, 2016

Mr. Christopher Caracillo Cultural Resource Coordinator NYS Department of Transportation Region 4 1530 Jefferson Road Rochester, NY 14623

Re: FHWA

East Main Street Streetscape Improvements Project

East Main Street, Rochester, NY

16PR00102

Dear Mr. Caracillo:

Thank you for requesting the comments of the State Historic Preservation Office (SHPO). We have reviewed the project in accordance with Section 106 of the National Historic Preservation Act of 1966. These comments are those of the SHPO and relate only to Historic/Cultural resources. They do not include potential environmental impacts to New York State Parkland that may be involved in or near your project. Such impacts must be considered as part of the environmental review of the project pursuant to the National Environmental Policy Act and/or the State Environmental Quality Review Act (New York Environmental Conservation Law Article 8).

Based upon this review, we concur with your recommendation that the Local Project Sponsor does not need to prepare a Phase I Cultural Resource Survey Report (CRSR). We have no cultural resource concerns.

If further correspondence is required regarding this project, please be sure to refer to the OPRHP Project Review (PR) number noted above.

Sincerely,

Ruth L. Pierpont

WHL &. Purport

Deputy Commissioner for Historic Preservation



Department of Environmental Services City Hall Room 300B, 30 Church Street Rochester, New York 14614-1290 www.cityofrochester.gov

February 16, 2016

Kayle Stettner, PE Senior Civil Engineer, Transportation Stantec Consulting Services, Inc. 61 Commercial Street Suite 100 Rochester, New York 14614-1009

RE: Main Street Streetscape and Pedestrian Wayfinding

PIN 4755.19

Section 4(f) Concurrence

Mr. Stettner,

I have reviewed your letter of February 2, 2016 requesting 4(f) concurrence on the subject project. Based on the information provided I concur that the temporary occupancy of the Liberty Pole plaza does not constitute a use under the section 4(f) of the US DOT Act of 1966.

Should the NYSDOT or FHWA have any questions regarding this project, the proposed improvements, or our concurrence, please contact the City's Project Manager, Jeff Mroczek, at 428-7124.

Sincerely,

James R. McIntosh, P.E.

City Engineer

JM:jjm

XC: J. Mroczek
G:\PROJ\DEV\Main St TAP 2015\NYSDOT\4(f) Concurrence - 2_16_16.doc

Phone: 585.428.6828 Fax: 585.428.6253 TTY: 585.428.6054 EEO/ADA Employer

ANDREW M. CUOMO Governor MATTHEW J. DRISCOLL Commissioner

February 17, 2016

Ms. Ruth Pierpont, Acting Deputy Commissioner for Historic Preservation P.O. Box 189 – Peebles Island Waterford, NY 12188

LOCALLY ADMINISTERED PROJECT

RE: PIN 4755.91
East Main Street Streetscape Improvments
Project
City of Rochester, Monroe County
SHPO #16PR00102

Dear Ms. Pierpont:

Enclosed is Finding Documentation, prepared in accordance with Section 106 of the National Historic Preservation Act, 36 Section 800.11(e), for the above referenced Locally-Administered Federally-Aid project. The documentation summarizes the project and its effects on properties included in or eligible for inclusion on the National Register of Historic Places. The project objective is to rehabilitate bicycle & pedestrian facilities including wayfinding signage along East Main Street in downtown Rochester.

Based on our review of the project, we have applied the criteria of effect in accordance with 800.5(b) and conclude that this project will have *No Adverse Effect* on historic properties.

The NYSDOT respectfully requests the State Historic Preservation Officer (SHPO) review this finding. If the SHPO does not respond within the 45 day review period, we request, by copy of this letter, that the Federal Highway Administration confirm that the requirements of 36 CFR Part 800 have been met.

If you have any questions or need additional information, please contact me at 585-272-4833 or Christopher.caraccilo@dot.ny.gov.

Sincerely,

Christopher Caraccilo

Regional Cultural Resources Coordinator

Enclosures (Photos, Project Location Map & Project Description)

cc: Hans Anker, Area Engineer, Federal Highway Administration (w/enclosures)

James McIntosh, City of Rochester - City Engineer (letter only)

Kayle Stettner, Stantec, Project Consultant (letter only)
Steve Beauvais, Regional Local Project Liaison (letter only)
Stephanie Delano, Office of Environment, POD 4-1 (letter only)



ANDREW M. CUOMO Governor MATTHEW J. DRISCOLL Commissioner **KEVIN BUSH, P.E.** Regional Director

February 23, 2016

Hans Anker, Senior Area Engineer Federal Highway Administration Leo W. O'Brien Federal Building, Room 719 11A Clinton Avenue Albany, New York 12207

Re: Programmatic No Effect Notification with Suitable Habitat Assessment Form Section 7 Endangered Species Act PIN 4755.91 Main St. Streetscape and Pedestrian Wayfinding System Project City of Rochester, Monroe County

Dear Mr. Anker:

The New York State Department of Transportation (NYSDOT) is notifying Federal Highway Administration of the use of the Programmatic "No Effect" with a non-suitable habitat assessment. The scope of work includes streetscape improvements (sidewalk replacements, streetlights, and signage) from the Main St. Bridge over the Genesee River east to Franklin Street. This proposed project will remove 28 urban street trees, includes the planting of seven new trees at Liberty Pole Plaza, and no work on the Main Street Bridge. The tree removals will occur between October 1, 2016 and March 31, 2017.

A field visit was conducted on December 15, 2015 and a Suitable Habitat Assessment was conducted (see the attached form). The trees were determined to not be suitable summer bat habitat. Based on FHWA's Section 7 ESA Process Version 1, 2015 we conclude that this project qualifies for use of the Programmatic "No Effect."

I you have any questions or require additional information, please feel free to contact me at (585) 272-3466 or Sarah Piecuch (585) 272-3457.

Sincerely,

Steve Beauvais

Regional Local Projects Liaison

CC: Melissa Toni, FHWA Environmental Coordinator (w/attachment)

William R. O'Hern, NYSDOT Region 4 Environmental Contact (w/attachment)

Attachment: Suitable Habitat Assessment Form (Trees)

Suitable Habitat Assessment Form (Trees)

Project Name: Rochester Main Street Stre	etscape		PIN:	4755.91
Acres Proposed to be Cut: 28 trees Lat/Lo	ong: <u>43° 9′ 2</u>	25.759"; -77° 36′ 22	.9998′	' (Main St. at Clinton Ave)
Project Description:This_base_project facilities along East Main Street from the proposes wayfinding signage along the Ma included in the project are enhancements t	Genesee in Street Co	River to Liberty Po orridor from Canal S	e Pla	za. The extended project
Results of Phase 1: Mapped Occurrences:	IPa	C Species List		NYNHP Species List
		Long-eared Bat	Per	egrine Falcon
 Results of Phase 2: Field-based Suitable Bate Does the Cutting Area contain forested dbh, that also exhibit signs of exfoliation with larger trees? 	d/wooded	habitat that is made		
 Does the Cutting Area have individual cavities, and are closer than 1000' from the contain adjacer agricultural fields, old fields, and pastuaggregates of trees) that contain live the exfoliating bark, cracks, crevices, and/ 	m other for nt and inter ures, and fo crees and/o	ested/wooded habi spersed emergent v rests and woodlots r snags greater or e	tat? _ vetlan (rang	NO ds and adjacent areas of e from dense to loose
If the answer is yes to any of the above que within the Cutting Area.	estions, the	determination is th	at "Su	itable Bat Habitat" exists
Determination: Suitable Ba	at Habitat		X	No Suitable Bat Habitat
Characterization/Description of the Habitat are located along a main urban corridor buildings, roadways, and sidewalks.		and the same of the same of the		Area is characterized by
Comments (include specific bat species, if 900 ft NGVD, or roost trees for northern area consists of urban street trees (trees for NY. No suitable habitat for bat species was	long-eared ound in high	bat specifically we	re no	ted by NYNHP): <u>Project</u>
Name (individual completing the field asserting Signature:	ssment):	Christy Conley, C		Graff (EDR)

Appendix F

Cost Estimate

This page intentionally left blank

PROJECT: MAIN STREET STREETSCAPE AND PEDESTRIAN WAYFINDING

PIN 4755.91

DATE: March 7, 2016

ITEM NO.	DESCRIPTION	QUANTITY	PAY UNIT	LINU	UNIT PRICE	AMOUNT	Proje TAF QUANTITY	ct Eligi	ble s AMOUNT	Bei Cit QUANTITY	tterme :y fund	nt s AMOUNT
203.02	UNCLASSIFIED EXCAVATION AND DISPOSAL	4050	C	€	25.00 \$	101,250.00	2900	↔	72,500.00	1150	↔	28,750.00
203.03	EMBANKMENT IN PLACE	09	C	€	30.00 \$	1,800.00		↔	ı	09	↔	1,800.00
203.07	SELECT GRANULAR FILL	350	C	€	35.00 \$	12,250.00		€	ı	350	↔	12,250.00
206.0201	TRENCH AND CULVERT EXCAVATION	530	C	₩	25.00 \$	13,250.00		€	,	530	↔	13,250.00
206.03	CONDUIT EXCAVATION AND BACKFILL INCLUDING SURFACE RESTORATION	3000	H	⇔	15.00 \$	45,000.00	3000	↔	45,000.00		€	•
304.12	SUBBASE COURSE, TYPE 2	2015	C	€	40.00 \$	80,600.00	1350	↔	54,000.00	999	↔	26,600.00
402.018902	TRUE & LEVELING F9, SUPERPAVE HMA, 80 SERIES COMPACTION	250	NOT	9	125.00 \$	31,250.00		₩.		250	↔	31,250.00
402.018912	PLANT PRODUCTION QUALITY ADJUSTMENT TO 402.018902	13	OO	⇔	75.00 \$	975.00		₩		13	₩	975.00
402.096202	9.5 F2 TOP COURSE HMA, 60 SERIES COMPACTION	1000	NOT	€	\$ 00.36	95,000.00		↔	1	1000	\$	95,000.00
402.096212	PLANT PRODUCTION QUALITY ADJUSTMENT TO 402.096202	20	ŋ	⇔	75.00 \$	3,750.00		↔		20	↔	3,750.00
402.096222	PAVEMENT DENSITY QUALITY ADJUSTMENT TO 402.096202	←	ð	69	75.00 \$	75.00		↔	•	-	↔	75.00
402.096252	TEST SECTION ADJUSTMENT TO 402.096202	100	Ŋ	•	75.00 \$	7,500.00		↔	ı	100	↔	7,500.00
402.198902	19 F9 BINDER COURSE HMA, 80 SERIES COMPACTION	205	NOT	€	200.00	41,000.00		€	,	205	⇔	41,000.00
402.198912	PLANT PRODUCTION QUALITY ADJUSTMENT TO 402.198902	10	Ŋ	⇔	75.00 \$	750.00		₩		10	↔	750.00
407.0102	DILUTED TACK COAT	1540	GAL	€	5.50 \$	8,470.00		↔	1	1540	↔	8,470.00
418.7603	ASPHALT PAVEMENT JOINT ADHESIVE	0009	H	↔	0.75 \$	4,500.00		€		0009	€	4,500.00
490.30	MISCELLANEOUS COLD MILLING OF BITUMINOUS CONCRETE	6650	SY	↔	4.25 \$	28,262.50		€9		0999	↔	28,262.50
503.01030010	CEMENT CONCRETE FOUNDATION FOR PAVEMENT, UNREINFORCED, CLASS C (SPECIAL AREAS)	130	C	⇔	325.00 \$	42,250.00		€		130	€	42,250.00
601.XXXX	DECORACTIVE SURFACE TREATMENT	10000	SF	€	13.00 \$	130,000.00	8000	€9	104,000.00		€	,
552.17	SHIELDS AND SHORING	3000	SF	₩	0.05 \$	150.00		₩	•	3000	₩	150.00
603.770100MO	LATERAL CONNECTION TO EXISTING LATERAL	4	EA	↔	750.00 \$	10,500.00		↔	1	4	↔	10,500.00

PROJECT: MAIN STREET STREETSCAPE AND PEDESTRIAN WAYFINDING

STANTEC CONSULTING SERVICES, INC. 61 COMMERCIAL STREET, SUITE 100 ROCHESTER, NY 14614

PIN 4755.91 DATE:

March 7, 2016

							Ā.	Project Eligible TAP Funds	ble		Betterment City funds	t "
ITEM NO.	DESCRIPTION	QUANTITY	PAY UNIT	S	UNIT PRICE	AMOUNT	QUANTITY		AMOUNT	QUANTITY		AMOUNT
603.981008	POLYVINYL CHLORIDE (PVC) SEWER PIPE & FITTINGS 8" DIAMETER	300	ч	₩	\$ 00.08	24,000.00		€	ı	300	↔	24,000.00
604.070401	ALTERING DRAINAGE STRUCTURES, LEACHING BASINS AND MANHOLES	9	EA	↔	\$ 00.059	3,900.00		₩	•	9	₩	3,900.00
604.070402	ALTERING DRAINAGE STRUCTURES, LEACHING BASINS AND MANHOLES	9	EA	↔	\$ 00.008	4,800.00		↔	•	9	₩	4,800.00
604.500401	SPECIAL DRAINAGE STRUCTURE	09	LF	↔	300.00	18,000.00		↔	,	09	↔	18,000.00
604.560000MO	ABANDON EXISTING CATCH BASIN LATERAL AND PIPE	2	EA	↔	250.00 \$	1,250.00		↔	,	2	↔	1,250.00
605.0901	UNDERDRAIN FILTER TYPE 1	175	ς	↔	45.00 \$	7,875.00		₩		175	↔	7,875.00
605.1502	PERFORATED CORRUGATED POLYETHYLENE UNDERDRAIN TUBING, 6 INCH DIAMETER	2700	片	↔	5.00 \$	13,500.00		↔	ı	2700	€	13,500.00
607.4101001	TEMPORARY PLASTIC BARRIER FENCE	2400	LF	↔	3.00 \$	7,200.00	2400	↔	7,200.00		↔	•
608.0101	CONCRETE SIDEWALKS AND DRIVEWAYS	1000	ς	↔	350.00 \$	350,000.00	1000	↔	350,000.00		↔	•
608.21	EMBEDDED DETECTABLE WARNING UNITS	40	SY	↔	\$ 00.003	20,000.00	40	↔	20,000.00		↔	•
609.0251	GRANITE CURB (AS DETAILED) - TYPE I	2700	LF	↔	35.00 \$	94,500.00		↔	1	2700	€	94,500.00
611.0201	PLANTING - MINOR DECIDUOUS TREES - 2 INCH CALIPER BALL & BURLAP, FIELD POTTED OR FIELD BOXED	40	EA	9	3,000.00 \$	120,000.00	40	↔	120,000.00		↔	
611.17	PORTABLE DRIP IRRIGATION SYSTEM	40	EA	6	40.00 \$	1,600.00	40	↔	1,600.00		↔	,
611.18	REMOVAL OF PORTABLE DRIP IRRIGATION SYSTEM	40	EA	€	15.00 \$	00.009	40	€	00.009		€	,
611.19020024	POST PLANTING CARE WITH REPLACEMENT - MINOR DECIDUOUS TREES	40	EA	9	300.00	12,000.00	40	↔	12,000.00		€	
614.XXXX	TREE REMOVAL	28	EA	6	1,000.00 \$	28,000.00	28	↔	28,000.00		↔	•
615.XXXX	LANDSCAPE APPURTENANCES	-	rs	€	\$ 00.000,00	70,000.00	~	↔	70,000.00		€	1
619.04	TYPE III CONSTRUCTION BARRICADE	100	EA	⇔	30.00	3,000.00	100	€	3,000.00		€	ī
619.0701	TEMPORARY BUSINESS SIGNS	300	SF	₩	30.00	9,000.00	200	€	6,000.00	100	€	3,000.00
619.0901	TEMPORARY PAVEMENT MARKINGS, STRIPES (TRAFFIC PAINT)	12000	5	\$	0.25 \$	3,000.00		↔	ı	12000	↔	3,000.00
619.100201	INTERIM PAVEMENT MARKINGS, SYMBOLS (TRAFFIC PAINT)	30	EA	↔	\$5.00 \$	2,550.00		↔		30	↔	2,550.00

PROJECT: MAIN STREET STREETSCAPE AND PEDESTRIAN WAYFINDING

PIN 4755.91

March 7, 2016

DATE:

ITEM NO.	DESCRIPTION	QUANTITY	PAY UNIT	S	UNIT PRICE	AMOUNT	Proje TAF QUANTITY	Project Eligible TAP Funds ITITY AM	ible Is AMOUNT	Bet Cit QUANTITY	terme y fund	nt Is AMOUNT
619.110101	PORTABLE, VARIABLE MESSAGE SIGN (PVMS) (HYBRID FLIP DISK) (NONE)	7	EA	↔	3,000.00 \$	6,000.00	2	₩	0,000.00		6	
619.1613	MAINTAIN TRAFFIC SIGNAL EQUIPMENT (REQUIREMENT C)	30	MTNI	↔	200.00 \$	6,000.00	30	↔	6,000.00		↔	ı
619.500100MO	TEMPORARY PAVEMENT, HMA	15000	SF	↔	2.50 \$	37,500.00	15000	↔	37,500.00		↔	1
623.12	CRUSHED STONE (IN PLACE MEASURE)	35	C	↔	45.00 \$	1,575.00		↔	1	35	↔	1,575.00
625.070600MO	RESET EXISTING MONUMENT FRAME AND COVER	10	EA	↔	200.00	2,000.00	10	↔	2,000.00		↔	1
645.050000MO	SIGN SLEEVE	30	EA	↔	225.00 \$	6,750.00	30	↔	6,750.00		↔	1
645.5101	GROUND-MOUNTED SIGN PANELS WITHOUT Z-BARS	06	SF	↔	25.00 \$	2,250.00	06	↔	2,250.00		↔	
645.5201	GROUND-MOUNTED SIGN PANELS WITHOUT Z-BARS HIGH- VISABILITY SHEETING	09	S	↔	30.00	1,800.00	09	↔	1,800.00		₩	•
645.81000000	TYPE A SIGN POSTS	40	EA	↔	175.00 \$	7,000.00	40	↔	7,000.00		↔	ı
645.85000000	POLE MOUNTED SIGN SUPPORT SYSTEM (BAND MOUNTED)	42	EA	⇔	175.00 \$	7,350.00	42	⇔	7,350.00		9	
646.23000000	LARGE DELINEATOR, LARGE SNOWPLOWING MARKER, LARGE SUPPLEMENTARY SNOWPLOWING MARKER PANELS	20	EA	↔	17.00 \$	340.00	20	↔	340.00		⇔	1
646.32000000	STEEL POST, 2.0 LB/FT.	20	EA	↔	\$ 00.09	1,000.00	20	↔	1,000.00		↔	
647.51000000	REMOVE AND DISPOSE SIGN PANEL, SIGN PANEL ASSEMBLY SIZE I (UNDER 30 SQUARE FEET)	45	EA	↔	25.00 \$	1,125.00	45	↔	1,125.00		↔	
655.11030000	WELDED FRAME AND RETICULINE GRATE 3	10	EA	↔	\$ 00.055	5,500.00		\$	•	10	9	5,500.00
655.12020000	MANHOLE FRAME AND COVER	15	EA	€9	\$ 00.055	8,250.00		↔	•	15	↔	8,250.00
663.33000000	ADJUST EXISTING VALVE BOX ELEVATION	30	EA	↔	260.00 \$	7,800.00		↔		30	↔	7,800.00
663.XXXX	RELOCATE EXISTING HYDRANT	9	EA	↔	7,500.00 \$	45,000.00	9	↔	45,000.00		↔	ı
670.0105	FOUNDATION FOR LIGHT STANDARDS, 5 FEET LONG	4	EA	↔	1,000.00 \$	14,000.00	14	↔	14,000.00		↔	ı
670.10010005	LIGHT STANDARD, SPECIAL - TYPE 1	4	EA	↔	1,750.00 \$	24,500.00	14	↔	24,500.00		↔	ı
670.26020000	RIGID PLASTIC CONDUIT, 2"	3200	5	↔	4.00 \$	12,800.00	3200	↔	12,800.00		↔	i
670.500401MO	LED LIGHTING FIXTURE - CCT 4000 K - TYPE 1	28	EA	↔	1,500.00 \$	42,000.00	28	↔	42,000.00		↔	i
670.70040000	SINGLE CONDUCTOR CABLE, NUMBER 6 GAUGE	3200	ㅂ	↔	1.50 \$	4,800.00	3200	↔	4,800.00		₩	1
670.70060000	SINGLE CONDUCTOR CABLE, NUMBER 10 GAUGE	800	占	↔	0.80	640.00	800	↔	640.00		\$	i

PROJECT: MAIN STREET STREETSCAPE AND PEDESTRIAN WAYFINDING

PIN 4755.91

March 7, 2016

DATE:

							Pro	Project Eligible TAP Funds	ible Is	ш -	Betterment City funds	nt Is
ITEM NO.	DESCRIPTION	QUANTITY	PAY UNIT	5	UNIT PRICE	AMOUNT	QUANTITY	>	AMOUNT	QUANTITY		AMOUNT
670.75010000	GROUND WIRE NO. 6 AWG	4000	Н	€	1.50 \$	6,000.00	4000	↔	6,000.00		€	ı
670.81000000	REMOVE AND DISPOSE OF LAMPPOST ASSEMBLY	12	EA	↔	300.000	3,600.00	12	↔	3,600.00		₩	ı
670.82000000	REMOVE LAMPPOST FOUNDATION	12	EA	↔	350.00 \$	4,200.00	12	↔	4,200.00		₩	,
670.990100MO	TEMPORARY STREET LIGHT	10	EA	↔	1,200.00 \$	12,000.00	10	↔	12,000.00		€	•
670.990200MO	TEMPORARY STREET LIGHT WIRING	2000	Н	\$	2.00 \$	4,000.00	2000	↔	4,000.00		€9	ı
670.XXX	LIBERTY POLE LIGHTING	-	rs	↔	225,000.00 \$	225,000.00	~	↔	225,000.00		₩	٠
670.XXX	PEDESTYRIAN WAYFINDING SIGNS	-	rs	↔	135,000.00 \$	135,000.00	-	€	135,000.00		₩	•
680.51000010	ALTER ELEVATION OF PULL BOXES	20	EA	↔	375.00 \$	7,500.00	20	€	7,500.00		₩	•
680.54000000	INDUCTANCE LOOP INSTALLATION	1500	Ħ	↔	8.00 \$	12,000.00		€		1500	₩	12,000.00
680.72000000	INDUCTANCE LOOP WIRE	4500	H	↔	\$ 06.0	4,050.00		₩	ı	4500	₩	4,050.00
680.xx	TRAFFIC SIGNALS	Ŋ	EA	€	\$ 00.000,07	350,000.00	5	↔	350,000.00		€	ı
685.11	WHITE EPOXY REFLECTORIZED PAVEMENT STRIPES - 20 MILS	5150	ㅂ	↔	1.50 \$	7,725.00		↔	•	5150	↔	7,725.00
685.12	YELLOW EPOXY REFLECTORIZED PAVEMENT STRIPES - 20 MILS	2450	5	↔	1.50 \$	3,675.00		↔	•	2450	↔	3,675.00
688.01	WHITE PREFORMED REFLECTORIZED PAVEMENT STRIPES	8500	占	↔	2.50 \$	21,250.00	0290	↔	16,250.00	2000	↔	5,000.00
688.04	WHITE PREFORMED REFLECTORIZED PAVEMENT SYMBOLS	50	EA	↔	210.00 \$	4,200.00		↔		20	↔	4,200.00
							1	•		i	,	
	SUBTOTAL					\$2,499,537.50	75.23%	æ	1,880,305.00	23.73%	₽	593,232.50
619.01	BASIC WORK ZONE TRAFFIC CONTROL	-	rs	↔	150,000.00 \$	150,000.00		€9	112,839.18		€	35,600.54
625.01	SURVEY OPERATIONS	-	rs	↔	\$ 00.000,09	60,000.00		€	45,135.67		€	14,240.21
637.12	ENGINEER'S FIELD OFFICE - TYPE 2	∞	OW	↔	2,500.00 \$	20,000.00		€9	15,045.22		↔	4,746.74
637.34	OFFICE TECHNOLOGY AND SUPPLIES	1000	DC	⇔	1.00 \$	1,000.00		€	752.26		₩	237.34
697.03	FIELD CHANGE PAYMENT	160000	DC	⇔	1.00 \$	160,000.00		↔	120,361.79		↔	37,973.91
	SUBTOTAL					\$2,890,537.50		\$	2,174,439.12		↔	686,031.23
699.040001	MOBILIZATION	~	rs	↔	115,621.50 \$	115,621.50		↔	86,977.56		↔	27,441.25

PROJECT: MAIN STREET STREETSCAPE AND PEDESTRIAN WAYFINDING

PIN 4755.91

DATE: March 7, 2016

ĺ			10	l
nent nds	AMOUNT	713,472.48	71,347.25	784,819.73
Betterment City funds	QUANTITY AMOUNT	49	₩	₩
ible	AMOUNT	2,261,416.68	226,141.67	2,487,558.35
Project Eligible TAP Funds	QUANTITY AMOUNT	49	↔	₩.
!	AMOUNT	3,006,159.00	300,615.90	3,306,774.90
		₩.	\$ 300,615.90 \$ 300,615.90	49
	QUANTITY PAY UNIT UNIT PRICE		rs F	
	QUANTITY		10%	
	DESCRIPTION	CONSTRUCTION COST	CONTINGENCY	TOTAL CONSTRUCTION COST
	ITEM NO.			

Appendix G

Miscellaneous

- Smart Growth Screening Tool
- Quality Control Checklist

This page intentionally left blank

PIN 4755.91

Prepared By:EDR

Smart Growth Screening Tool (STEP 1)

NYSDOT & Local Sponsors – Fill out the Smart Growth Screening Tool until the directions indicate to **STOP** for the project type under consideration. For all other projects, complete answering the questions. For any questions, refer to <u>Smart Growth Guidance</u> document.

Title of Proposed Project: East Main Street Streetscape Improvement Project

Location of Project: East Main Street, Rochester, New York

Brief Description: The proposed East Main Street Streetscape Improvements Project proposes to rehabilitate the existing pedestrian and bicycle facilities along East Main Street from the Main Street Bridge over the Genesee River on the southwest to Liberty Pole Plaza on the northeast. The extended project includes the proposed installation of wayfinding signage along the Main Street Corridor from Canal Street on the southwest to Alexander Street on the northeast. Also included in the project are proposed enhancements to the Liberty Pole Plaza.

A. Infrastructure:

Addresses SG Law criterion a. -

(To advance projects for the use, maintenance or improvement of existing infrastructure)

1. Does this project use, maintain, or improve existing infrastructure?

Yes ⊠ No □ N/A □

Explain: (use this space to expand on your answers above – the form has no limitations on the length of your narrative)

The new East Main Street streetscape has been designed to improve the conditions for pedestrians and enhance the aesthetic nature of the corridor. The existing sidewalks, street lights, wayfinding signs and streetscape amenities will be replaced. In addition, the project will evaluate the current roadway travel lanes and potential for adding parking throughout the project base corridor. Proposed changes within Liberty Pole Plaza include: the replacement of the existing sidewalk and accent lighting around the Liberty Pole. The Liberty Pole, surrounding seat wall and planter, memorial plaque and drinking fountain, and row of trees immediately adjacent to the Sibley Building will be preserved. In addition, existing pedestrian wayfinding kiosks installed in the 1980s will be replaced by a new system of pedestrian wayfinding signage that will implement the recommendations of the 2012 Center City Pedestrian Circulation and Wayfinding Study.

Maintenance Projects Only

- a. Continue with screening tool for the four (4) types of maintenance projects listed below, as defined in NYSDOT PDM Exhibit 7-1 and described in 7-4:
 - https://www.dot.ny.gov/divisions/engineering/design/dqab/pdm
 - Shoulder rehabilitation and/or repair;
 - Upgrade sign(s) and/or traffic signals;
 - Park & ride lot rehabilitation:
 - ⇒ 1R projects that include single course surfacing (inlay or overlay), per Chapter 7 of the NYSDOT Highway Design Manual.
- b. For all other maintenance projects, STOP here. Attach this document to the programmatic Smart Growth Impact Statement and signed Attestation for Maintenance projects.

For all other projects (other than maintenance), continue with screening tool.

B. Sustainability:

NYSDOT defines Sustainability as follows: A sustainable society manages resources in a way that fulfills the community/social, economic and environmental needs of the present without compromising the needs and opportunities of future generations. A transportation system that supports a sustainable society is one that:

- Allows individual and societal transportation needs to be met in a manner consistent with human and ecosystem health and with equity within and between generations.
- ⇒ Is safe, affordable, and accessible, operates efficiently, offers choice of transport mode, and supports a vibrant economy.
- Protects and preserves the environment by limiting transportation emissions and wastes, minimizes the consumption of resources and enhances the existing environment as practicable.

For more information on the Department's Sustainability strategy, refer to Appendix 1 of the Smart Growth Guidance and the NYSDOT web site, www.dot.nv.gov/programs/greenlites/sustainability

ating new of future oping and tain and

	, , , , , , , , , , , , , , , , , , , ,	
communities which reduce gre generations, by among other n	to promote sustainability by strengthening existing and enhouse gas emissions and do not compromise the neneans encouraging broad based public involvement in and ensuring the governance structure is adequate	eeds o devel
1. Will this project promote sus	stainability by strengthening existing communities?	
Yes ⊠ No □	N/A	
2. Will the project reduce gree	nhouse gas emissions?	
Yes ⊠ No □	N/A	
SG-13 (revised May, 2013)	2	F
	A-312	

Explain: (use this space to expand on your answers above)

The improvement of streetscape features including sidewalks, lighting, and signage will encourage pedestrian and bicycle traffic in downtown Rochester, thereby reducing automobile dependence and the resulting greenhouse gas emissions.

C. Smart Growth Location:

Plans and investments should preserve our communities by promoting its distinct identity through a local vision created by its citizens.

(Addresses SG Law criteria b and c: to advance projects located in municipal centers; to advance projects in developed areas or areas designated for concentrated infill development in a municipally approved comprehensive land use plan, local waterfront revitalization plan and/or brownfield opportunity area plan.)

١.	Is this project loc	ated in a develo	oped area?
	Yes 🖂	No 🗌	N/A
2.	Is the project loc	ated in a munic	ipal center?
	Yes 🖂	No 🗌	N/A
3.	Will this project f	oster downtow	n revitalization?
	Yes 🖂	No 🗌	N/A
4.	in a municipally a Brownfield Oppo	pproved comp	located in an area designated for concentrated infill development rehensive land use plan, waterfront revitalization plan, or an?
	Yes	No 🗌	N/A 🖂
	_		N/A ind on your answers above)

D. Mixed Use Compact Development:

Future planning and development should assure the availability of a range of choices in housing and affordability, employment, education transportation and other essential services to encourage a jobs/housing balance and vibrant community-based workforce.

(Addresses SG Law criteria e and i: to foster mixed land uses and compact development, downtown revitalization, brownfield redevelopment, the enhancement of beauty in public spaces, the diversity and affordability of housing in proximity to places of employment, recreation and commercial development and the integration of all income groups; to ensure predictability in building and land use codes.)

1.	Will this project f	oster mixed lan	d uses?
	Yes	No 🗌	N/A 🖂
2.	Will the project for	oster brownfiel	d redevelopment?
	Yes	No 🗌	N/A 🖂
3.	Will this project f	oster enhancen	nent of beauty in public spaces?
	Yes 🖂	No 🗌	N/A
4.	Will the project for recreation?	oster a diversity	of housing in proximity to places of employment and/or
	Yes	No 🗌	N/A 🖂
5.	Will the project for and/or compact of	•	of housing in proximity to places of commercial development
	Yes	No 🗌	N/A 🖂
6.	Will this project f	oster integratio	on of all income groups and/or age groups?
	Yes 🖂	No 🗌	N/A
7.	Will the project e	nsure predictab	pility in land use codes?
	Yes	No 🗌	N/A 🖂
8.	Will the project e	nsure predictab	pility in building codes?
	Yes	No 🗌	N/A 🖂
	Explain: (use this	space to expar	nd on your answers above)
	City Pedestrian the visitor's w spaces along t	n Circulation and vayfinding expe	gned to implement the recommendations of the 2012 Center d Wayfinding Study. The purpose of the project is to improve erience within Rochester's Center City by beautifying public treet corridor, and by making it easier for visitors to navigate y center.

E. Transportation and Access:

NYSDOT recognizes that Smart Growth encourages communities to offer a wide range of transportation options, from walking and biking to transit and automobiles, which increase people's access to jobs, goods, services, and recreation.

(Addresses SG Law criterion f: to provide mobility through transportation choices including improved public transportation and reduced automobile dependency.)

1.	Will this project p	rovide public tr	ansit?
	Yes	No 🖂	N/A
2.	Will this project e	nable reduced a	automobile dependency?
	Yes 🖂	No 🗌	N/A
3.	. ,	s, lane striping,	and pedestrian facilities (such as shoulder widening to provide for crosswalks, new or expanded sidewalks or new/improved
	Yes 🖂	No 🗌	N/A
	requires that cons	sideration be gionstruction and	n on question 2. The recently passed Complete Streets legislation ven to complete street design features in the planning, design, rehabilitation, but not including resurfacing, maintenance, or ects.)

Explain: (use this space to expand on your answers above)

The project's intent is to create improved pedestrian and bicycle facilities to increase the use of these modes of transportation in downtown Rochester. As noted in the 2012 Pedestrian Circulation and Wayfinding Study, the goal is to create an environment where visitors to Center City would be more likely to travel on foot and explore beyond their traditional comfort zone. Such an appropriately designed system should function as the connective tissue of Center City, linking the myriad destinations, sub districts, trails and other resources together in a cohesive wayfinding network.

F. Coordinated, Community-Based Planning:

Past experience has shown that early and continuing input in the transportation planning process leads to better decisions and more effective use of limited resources. For information on community based planning efforts, the MPO may be a good resource if the project is located within the MPO planning area.

(Addresses SG Law criteria g and h: to coordinate between state and local government and intermunicipal and regional planning; to participate in community based planning and collaboration.)

1. Has there been participation in community-based planning and collaboration on the project?

	Yes		No 🗌	N/A [
2.	Is th	e project cons	sistent with loca	al plans	s?	
	Yes		No 🗌	N/A [
3.	Is th	e project cons	sistent with cou	nty, re	egional, and state plans?	
	Yes		No 🗌	N/A		
4.	Has proj		ordination betw	veen ir	nter-municipal/regional planning and state plannin	g on the
	Yes		No 🗌	N/A		
	Expl	lain: (use this s	space to expand	d on yo	our answers above)	
	d w	reliminary des vith throughou uring final des vith the City of	sign process. In the design paid and prior to	Neighb rocess o the s d will in	anticipated to be held in April 2016 as part operhood and business groups will also be coordings. Additional public information meetings will be start of construction. The project has had coording mplement the recommendations of the 2012 Center of Study.	nated held nation
					and Cultural Resources:	
fo as	r Nev sets,	w York State ro and open spa	esidents, visitor	rs, and energy	nd are essential elements of public health and qual future generations. Restoring and protecting natu efficiency, and green building, should be incorpor cisions.	ıral
àg	ricul	tural land, for	ests surface and	d grour	preserve and enhance the State's resources, inclund water, air quality, recreation and open space, so gical resources.)	
1.	Will	the project pr	otect, preserve	, and/o	or enhance agricultural land and/or forests?	
	Yes		No 🗌	N/A		
2.	Will	the project pr	otect, preserve	, and/o	or enhance surface water and/or groundwater?	
	Yes		No 🗌	N/A		
3.	Will	the project pr	otect, preserve	, and/o	or enhance air quality?	
	Yes		No 🗌	N/A		
4.	Will	the project pr	otect, preserve	, and/o	or enhance recreation and/or open space?	
	Yes		No 🗌	N/A		
5.	Will	the project pr	otect, preserve	, and/o	or enhance scenic areas?	
SC	i-13 (1	revised May, 2	.013)		6 PII	N 4755.91

	Yes		No 🗌	N/A			
6.	. Will the project protect, preserve, and/or enhance historic and/or archeological resources?						
	Yes		No 🗌	N/A			
	Explain: (use this space to expand on your answers above)						
	ar Lil Th	ansportation in scenic areas berty Pole Plase project will	including pedes s by improving za and improvii also enhance t	quality by promoting the use of non-vehicular modes of strian and bicycle travel. The project will enhance recreation the aesthetics of the streetscape in downtown Rochester and ng connectivity between local parks, trails and visitor spaces. he streetscapes outside nearby historic properties, thereby sitors to these sites.			

Smart Growth Impact Statement (STEP 2)

NYSDOT: Complete a Smart Growth Impact Statement (SGIS) below using the information from the Screening Tool.

Local Sponsors: The local sponsors are **not** responsible for completing a Smart Growth Impact Statement. Proceed to **Step 3**.

Smart Growth Impact Statement

PIN: 4755.91

Project Name: East Main Street Streetscape Improvements

Pursuant to ECL Article 6, this project is compliant with the New York State Smart Growth Public Infrastructure Policy Act. This project has been determined to meet the relevant criteria, to the extent practicable, described in ECL Sec. 6-0107. Specifically, the project:

-

0

This publically supported infrastructure project complies with the state policy of maximizing the social, economic and environmental benefits from public infrastructure development. The project will not contribute to the unnecessary costs of sprawl development, including environmental degradation, disinvestment in urban and suburban communities, or loss of open space induced by sprawl.

Review & Attestation Instructions (STEP 3)

Local Sponsors: Once the Smart Growth Screening Tool is completed, the next step is to submit the project certification statement (Section A) to Responsible Local Official for signature. After signing the document, the completed Screening Tool and Certification statement should be sent to NYSDOT for review as noted below.

NYSDOT: For state-let projects, the Screening Tool and SGIS is forwarded to Regional Director/ RPPM/Main Office Program Director or designee for review, and upon approval, the attestation is signed (Section B.2). For locally administered projects, the sponsor's submission and certification statement is reviewed by NYSDOT staff, the appropriate box (Section B.1) is checked, and the attestation is signed (Section B.2).

A. CERTIFICATION (LOCAL PROJECT)

I HEREBY CERTIFY, to the best of my knowledge, all of the above to be true and correct.

Preparer of this document:	
Signature	2/19/2016 Date
Project Manager/FDR, D.P.C	Caitlin Graff
Title	Printed Name
Responsible Local Official (for local projects): Signature	2/23/16 Date
CITY ENGINEER	JAMES R. Mc Intosh
Title	Printed Name

B. ATTESTATION (NYSDOT) 1. I HEREBY:	
Concur with the above certification, thereby with the State Smart Growth Public Infrastru	그런 물이 없는 그래면 어린다는 그가면 보다는 그 모든 것이 모든 것이 없는 그렇게 되었다. 그런 나는 그리고 있는 그리고 있는 것이다.
 Concur with the above certification, with the confirming studies, project modifications, etc 	
(Attach additional sheets as needed)	
☐ do not concur with the above certification, a recipient of State funding or a subrecipien State Smart Growth Public Infrastructure Po	
2. NOW THEREFORE, pursuant to ECL Article 6, thi	is project is compliant with the New York
State Smart Growth Public Infrastructure Policy in the attached Smart Growth Impact Statemer	Act, to the extent practicable, as described
NYSDOT Commissioner, Regional Director, MO Pro	
Regional Planning & Programming Manager (or of	fficial designee):
Jampele	2/24/16
Signature	Date James P. Willer
RPPM	James P. Willer

Printed Name

Title

NYSDOT Design Report Review Checklist

PIN:		4755.91	Dates:	February 2016		Regional Reviewer ² :	Kayle Stettner Stantec Consulting Services Inc.				
Project Description:						Design Approval Grantor:	James McIntosh City Engineer				
Functional Classification:			Urban Minor Arterial			Design Classification:	Urban Arterial				
NHS ³ :			Yes ⊠ No □			Requested Action:	Final Design Report Document Review				
Part of 4.9 m Vertical Clearance Network:			Yes ☐ No ☐ Cannot readily determine ☐ Consult RPPM or MO Structures to determine vertical clearance			Report Prepared by:	Region DSB Consultant				
Designated Qualifying and Access Highway:			Designated Qualifying Highway ☐ Within 1.6 km of Qualifying Highway ☒					Designated Access Highway ⊠ Neither □			
NEPA Class:			Class CE – 'c' list CE – 'd' list - CE – 'd' list -	prog	Class III (EA)	Class I (EIS)	SEQR Type:	Type II ⊠	Non-Type II (EA)	Non-Type II (EIS)	
#	Y	Item					Comments				
1			ent is in accordance with the Project Development M) Appendix 7 and all applicable appendices are								
2			jectives are clear and in accordance with PDM !? Stakeholder's input on project objectives is								
3	A Public Involvement (PI) Plan is prepared and followaccordance with PDM § 2.2.6.1? Copy included?		wed in	Public Informa 2016	c Information meeting will be held in the Spring of						
		Public outrea report?	outreach efforts are adequate and documented in the ?								
4	\boxtimes	Location map	ation maps with project location/limits are included?			ed?					
5	\boxtimes	All reasonable alternatives adequately evaluated/analyzed?				Project has only one Alternative					
6		Design speed is either the maximum functional class speed or reflective of anticipated off-peak 85 th % speed per HDM § 2.6.1.1 (or 4.4 or 7.2.7.1)? Regional Traffic Engineer concurred with the design speed chosen? Basis for the selection of design speed is included per HDM § 2.6.1.1?									
7	Design criteria for all roads and/or ramps established using the proper standards per HDM Chapters 2, 4, or 7? Design Criteria Table used (HDM Table 2-16)? HDM and Bridge Manual references included? Design criteria for shared-use path established per AASHTO Guide for Bicycle Facilities?			ign Criteria nual oath							

^{2:} The DQAB Project Development Section tracks time allotted for reviews.

^{3:} The NHS has been expanded to include all Principal Arterials, along with some additional routes. Consult with your RPPM for expanded/updated NHS information.

#	Y	Item	Comments
8		Non-Standard Features to be created, worsened, or retained are identified? Associated safety concerns are discussed and explained?	No Non-Standard features are present.
		Non-Standard Features are justified in accordance with HDM '2.8? Associated safety concerns are clearly addressed?	No Element Specific Non-Standard Features are present.
9		Capacity of each feasible alternative analyzed per HDM + 5.2 using a design year per PDM Appendix 5?	
10		Accident analysis performed using HDM +5.3 (using current data or data representative of current conditions)?	
		Accident mitigation measures considered and either incorporated or an explanation provided?	
11		Prerequisites to environmental determinations are complete? (Check all appropriate boxes below)	
		FEAW included and completed for Federal aid, NEPA Class II projects?	
		FHWA Sign-off stating requirements of 36 CFR Part 800 (Fed-Aid w/ Cultural Resources) have been met and concurrence with SHPO effect determination included?	Pending
	\boxtimes	Environmental permits/coordination identified and in process?	None Required
	\boxtimes	Environmental studies complete (Ref. PDM Appendix 1)?	
	\boxtimes	If applicable, proposed mitigation measures discussed?	None Required
		Public Hearing/opportunity offered (if applicable) and hearing certification included per 23 USC 128?	None Required
		For Design Approval requests, has environmental determination been made?	Pending
12		ROW acquisitions are adequate and necessary? Abstract Request Maps are prepared on time?	None Required
13		Plans, profiles and sections for highway, bridge, and detours included per PDM Appendix 7?	
14	\boxtimes	Preliminary WZTC alternatives are evaluated and selected?	
15	\boxtimes	Project cost and schedule are reasonable?	
16		Utility involvements are clearly defined? Utility conflicts identified? Coordination with utilities initiated?	Utility coordination will occur during final design
17		Pedestrian Generator Checklist included per HDM § 18.5.1 and results are discussed in the report?	
18		ITS needs are identified and discussed in the report? Coordination with Regional ITS Coordinator?	No ITS improvements are included in the scope of the project.
19		Regional Construction Group is on board? Constructability review sought? If yes, discussed in the report?	Coordination with City Construction Division is ongoing.
20		Final Design Report contains stamp and legal note from the preparer per PDM Appendix 7 § 6.1? Final Design Report sealed and signed by the Group Director responsible for the project per El 08-001?	
21		Region's Transmittal Memo matches the information contained in the Report and other attachments?	