

# Public Informational Meeting

Rochester Police Department Reorganization

RPD Goodman Section and SE  
Neighborhood Service Center

*Presentation at 6:00 p.m.*

**Date:** October 3, 2018  
**Time:** 5:45 p.m. – 7:45 p.m.  
**Location:** Thomas P. Ryan R-Center  
530 Webster Avenue  
Rochester, New York

City of Rochester  
Department of Environmental Services  
Bureau of Architecture and Engineering,  
Architectural Services  
414 Andrews Street, Rochester, NY



City of Rochester, NY  
*Lovely A. Warren, Mayor*  
*Rochester City Council*

**City of Rochester  
Police Chief  
Mark L. Simmons**



# RPD REORGANIZATION PLAN: 5-SECTION MODEL

**In April 2015, Mayor Lovely A. Warren and former Rochester Police Chief Michael Ciminelli officially implemented the Rochester Police Department Reorganization Plan, returning officers to a neighborhood beat structure so they can engage in true community policing activities.**


**In March 2017, the Patrol Division Reorganization evaluation was formally released:**

- New five-section patrol model is working successfully and analysis used to determine section and car-beat boundaries was accurate.
- Overtime hours driven by personnel shortages and response times declined, as did citizen requests to speak to a responding officer's supervisor.
- Work load among most of the car beats is evenly distributed and majority of service calls are answered by the patrol officer assigned to the beat of the caller address.
- Rates of Part 1 crime, those determined by the FBI to be the most serious, declined.

**The 2017 evaluation provided confidence that the Section boundaries and car beats were established correctly and the RPD could now start making the capital investments to identify sites and locate offices in each section.**

*To read the full reports, visit [www.cityofrochester.gov/RPDOpenData/](http://www.cityofrochester.gov/RPDOpenData/)*

# Existing RPD Section Office and Neighborhood Service Center Locations

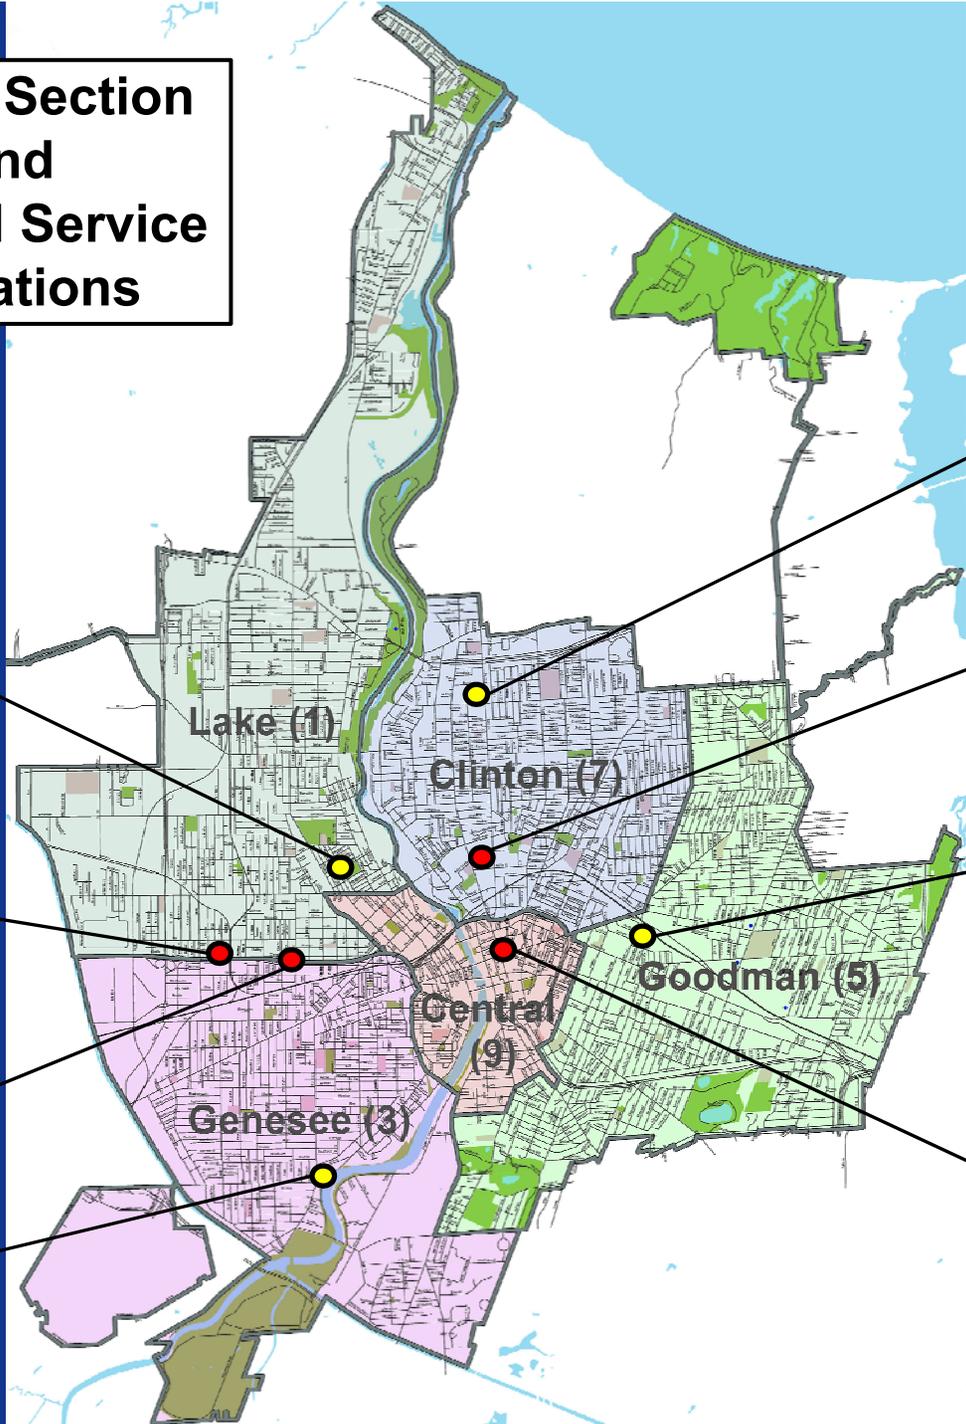

**NW NSC**  
71 Parkway

**Lake & Genesee Section Offices**  
1099 Jay St.

**RPD Special Operations**  
261 Child St.

**SW NSC**  
923 Genesee St.

**NE NSC**  
500 Norton St.

**Clinton & Goodman Section Offices**  
630 N. Clinton Ave.

**SE NSC**  
320 N. Goodman St.

**RPD Central Section**  
30 N. Clinton Ave.  
(Sibley Bldg.)

## Reorganization Plan for Patrol Divisions:

<u>Section</u>	<u>Address</u>	<u>Reorganization Plan</u>
▶ Goodman Section (SE)	630 N. Clinton Avenue	Relocate
Lake Section (NW)	1099 Jay Street	Relocate
Genesee Section (SW)	1099 Jay Street	Relocate
Clinton Section (NE)	630 N. Clinton Avenue	Remain in place
Central Section (Downtown/Center)	30 N. Clinton Avenue	Remain in place

## Reorganization Plan for Neighborhood Service Centers:

<u>Location</u>	<u>Address</u>	<u>Reorganization Plan</u>
▶ SE NSC	320 N. Goodman	Co-locate with new Goodman Section office
NW NSC	71 Parkway	Co-locate with new Lake Section office
SW NSC	923 Genesee St.	Co-locate with new Genesee Section office
NE NSC	500 Norton St.	Remain in place


RPD GOODMAN SECTION OFFICE  
&  
SOUTHEAST NEIGHBORHOOD  
SERVICE CENTER

# ROCHESTER POLICE DEPARTMENT – GOODMAN SECTION



*Captain Lloyd Cuyler*

- The Goodman Section is comprised of seven (7) patrol beats, as shown on map at the right, numbered 205, 215, 225, 235, 245, 255, and 265

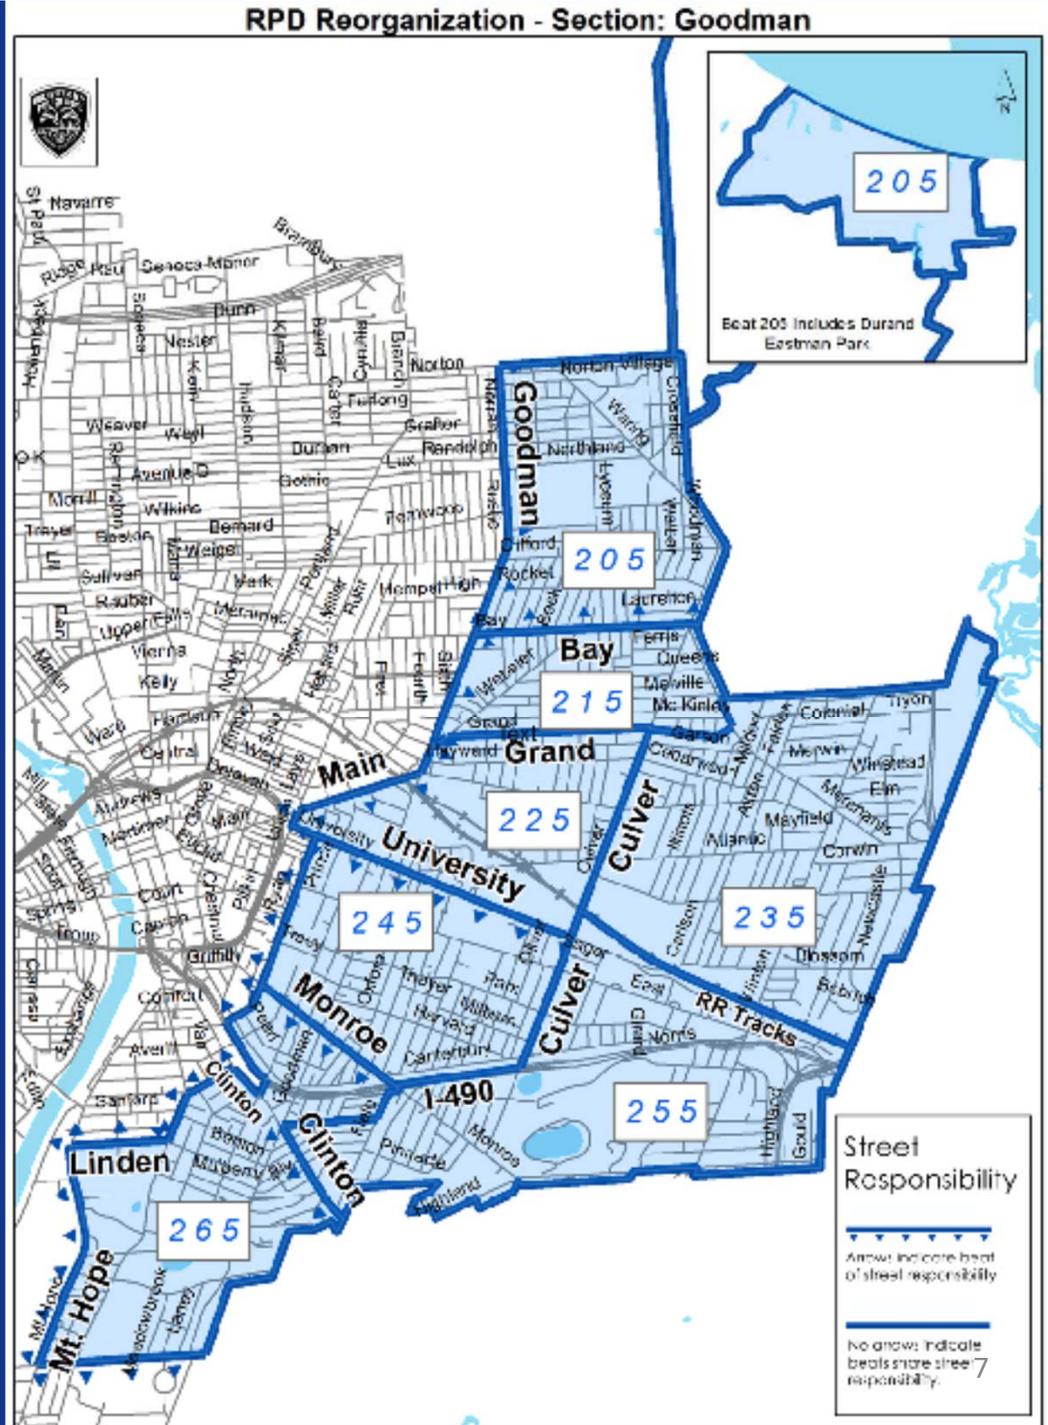

# SOUTHEAST QUADRANT SERVICE CENTER

- Nancy Johns-Price NSC Administrator
- Kelvin Knight Assistant NSC Administrator
- Lt. Frank Alberti NSC RPD Lieutenant

## Neighborhoods:

- ABC Streets
- Atlantic, Culver, East Main (ACE)
- Azalea
- Beechwood
- Bensonhurst
- Browncroft
- Cobb's Hill
- Culver Merchants
- Culver University East
- East Main, Mustard, Atlantic Avenue (EMMA)
- Highland Park
- Lilac
- Lock 66
- Neighborhood of the Arts
- North East Main Neighbors United (NEMNU)
- North Edge
- North Winton Village
- PACE
- Park Central
- Park Meigs
- Pearl Meigs Monroe
- Pocket
- South Wedge
- Swillburg
- Triangle
- Upper Monroe
- Wadsworth Square



Nancy Johns-Price  
*Administrator*

# NEIGHBORHOOD SERVICE CENTER SOUTHEAST QUADRANT

Your Neighborhood Quadrant Service Centers provide many quality of life services, such as the following:

- **Addressing Quality of Life Issues**
  - Code violations complaints
  - Landlord issues
  - Illegal Dumping/Refuse/Trash
- **Neighborhood/Public Safety Concerns**
  - Housing Issues
  - Drug house identification
  - Disorderly people, illegal activities and public disturbances
  - Crime Prevention Information
  - PAC-TAC and Neighborhood Watch Programs
  - Nuisance activities which occur chronically at a location
  - Home and Business Safety Tips
- **Business Permits**
- **Handicap Permits**


# DES ARCHITECTURAL SERVICES ARCHITECTURAL PROGRAMMING AND SITE SEARCH

Assistant City Engineer  
Holly Barrett, P.E.

City DES Architectural Services has been charged with engaging an architectural firm to establish program requirements and identify potential sites for each new section office.

# AGENDA

- Site Selection Overview
- Schematic Concept for the Goodman Section
- Breakout Stations for questions and comments:

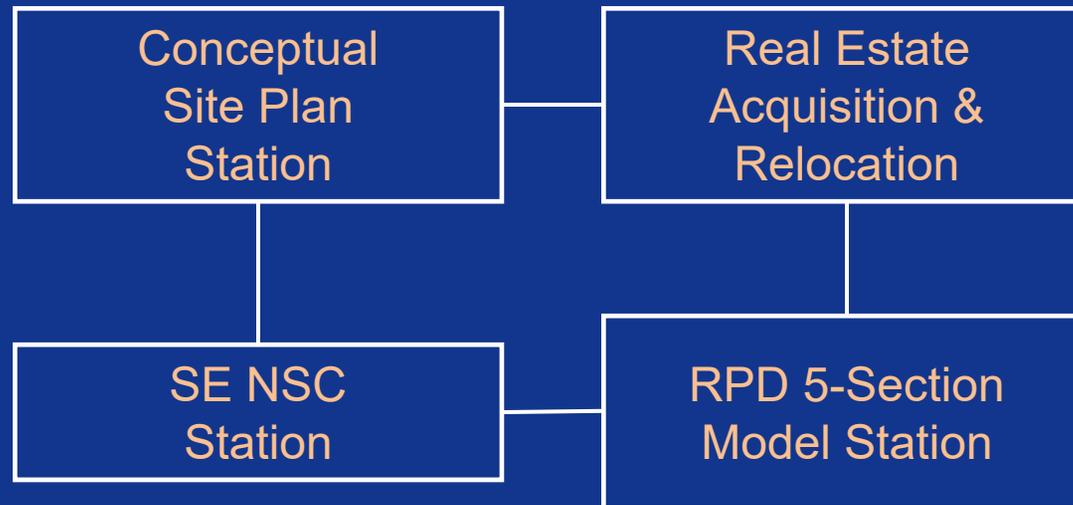

# PROJECT TEAM


- Mayor Lovely A. Warren
- Police Chief Mark L. Simmons
- Deputy Chief Scott Peters
- DES Commissioner Norman H. Jones
- NBD Commissioner Baye' M. Muhammad
- Director of Real Estate Paul Scuderi
  
- City Engineer Kamal Crues, P.E.
- Assistant City Engineer Holly Barrett, P.E.
- City DES Architect Lillian Forte, R.A.
- Architectura P.C. (City WBE)
- Highland Planning L.L.C. (City WBE)

# Goodman Section: The need for a centralized location


Optimal location for new  
Section office and NSC is  
within the Goodman  
Section and centralized in  
order to better serve the  
entire community.

*Existing  
office is in  
wrong  
Section!!*

Existing SE NSC at  
leased building

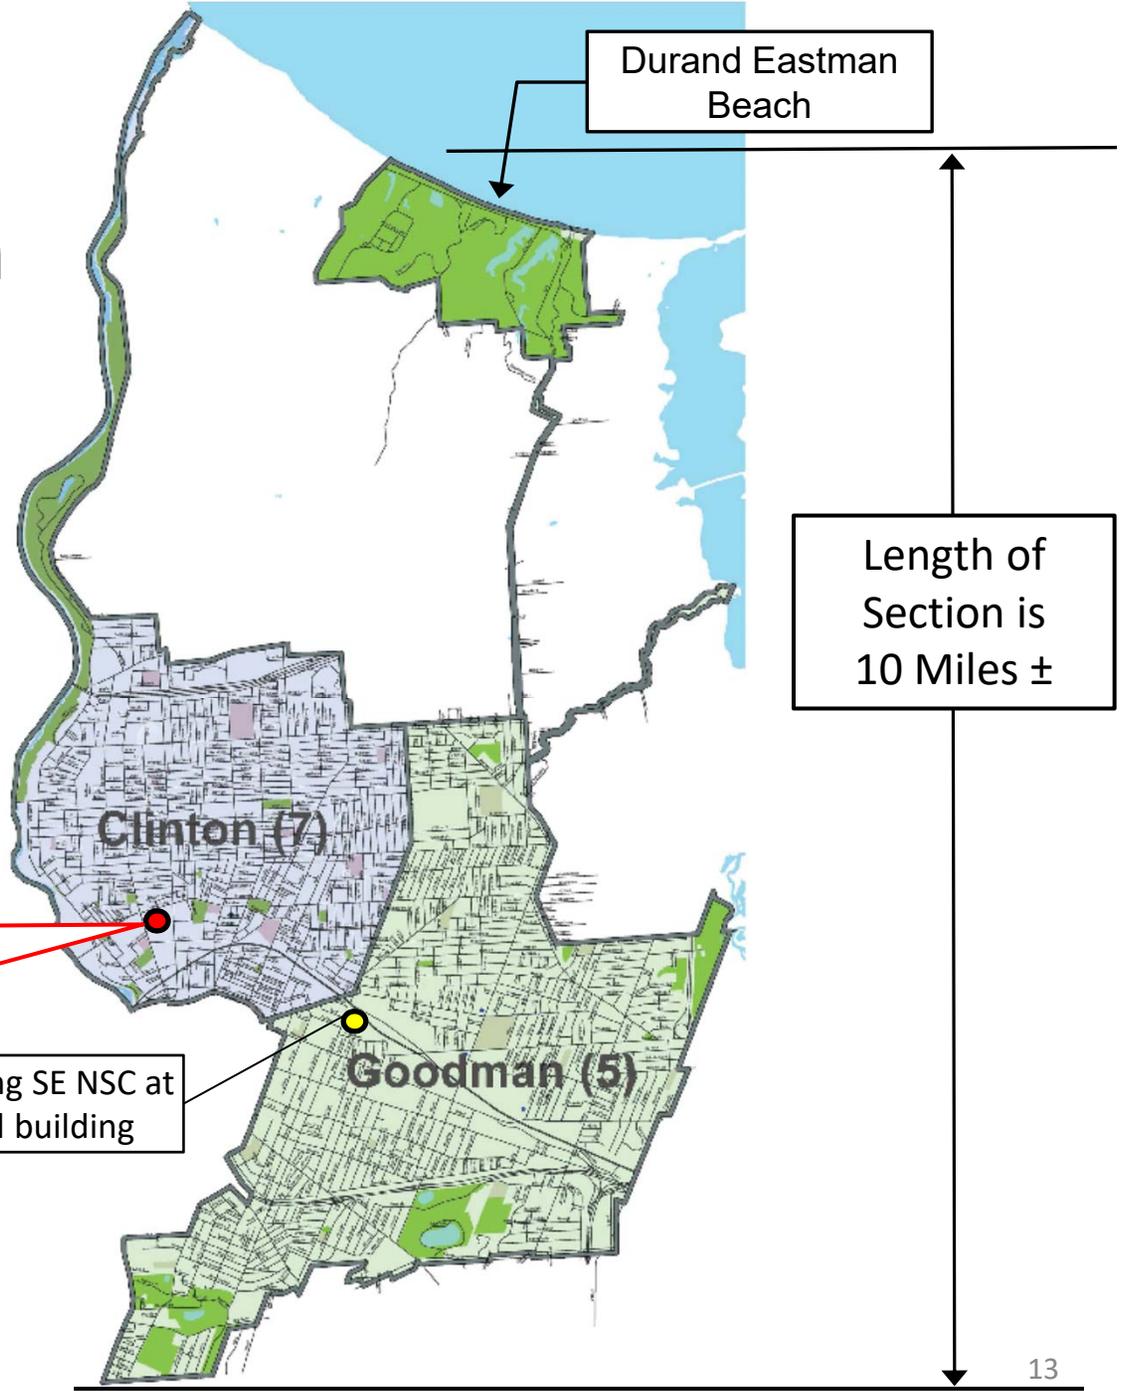

The programming established the minimum requirements for operational needs, staffing and parking criteria. We then looked at locations throughout the City grid to fit the requirements, much like a piece in a puzzle!

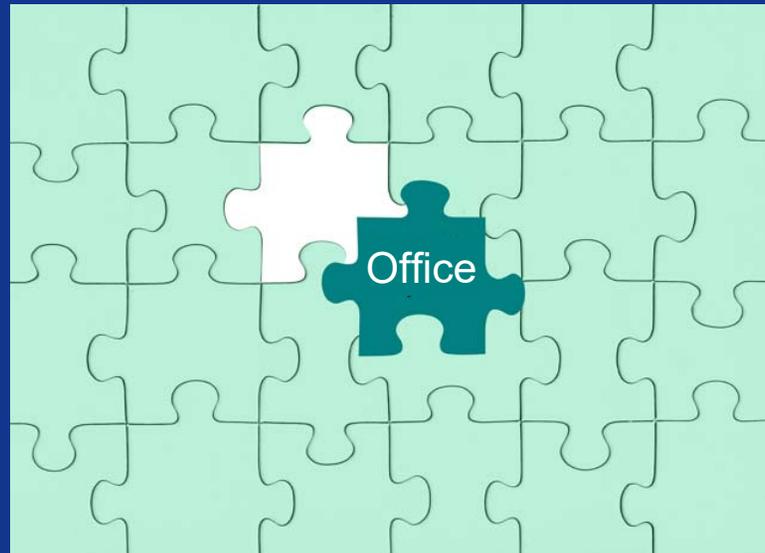

# Minimum Facility Design Criteria

Total 2.0 – 3.0 Acres of site required for:


- **New two-story 18,000 S.F. building for RPD and NSC (approx. 98 staff)**
  - Administrative Offices for 6 NSC staff & 92 RPD staff
  - Public Service Lobby & Counters
  - Community Room
  - Patrol & Investigation Work Areas
  - Locker Rooms & Support Spaces
- **Parking and green space:**
  - Public sidewalks, green space, bike racks, public benches & tables
  - Approx. 150 Parking Spaces, 32 – Public, 42 – Patrol Vehicles, 70 – Personal Vehicles (including shift changes), 6 – Office Staff
  - Multiple entrances & exits for RPD, public parking & pedestrian areas
  - Snow Storage

# Goodman Section


To facilitate implementation of the RPD 5-Section Model, over 22 different locations within the Goodman Section have been reviewed.

The goal has been to find a centrally located site that meets the acreage, customer, and operational needs.

Over 22 different sites reviewed!

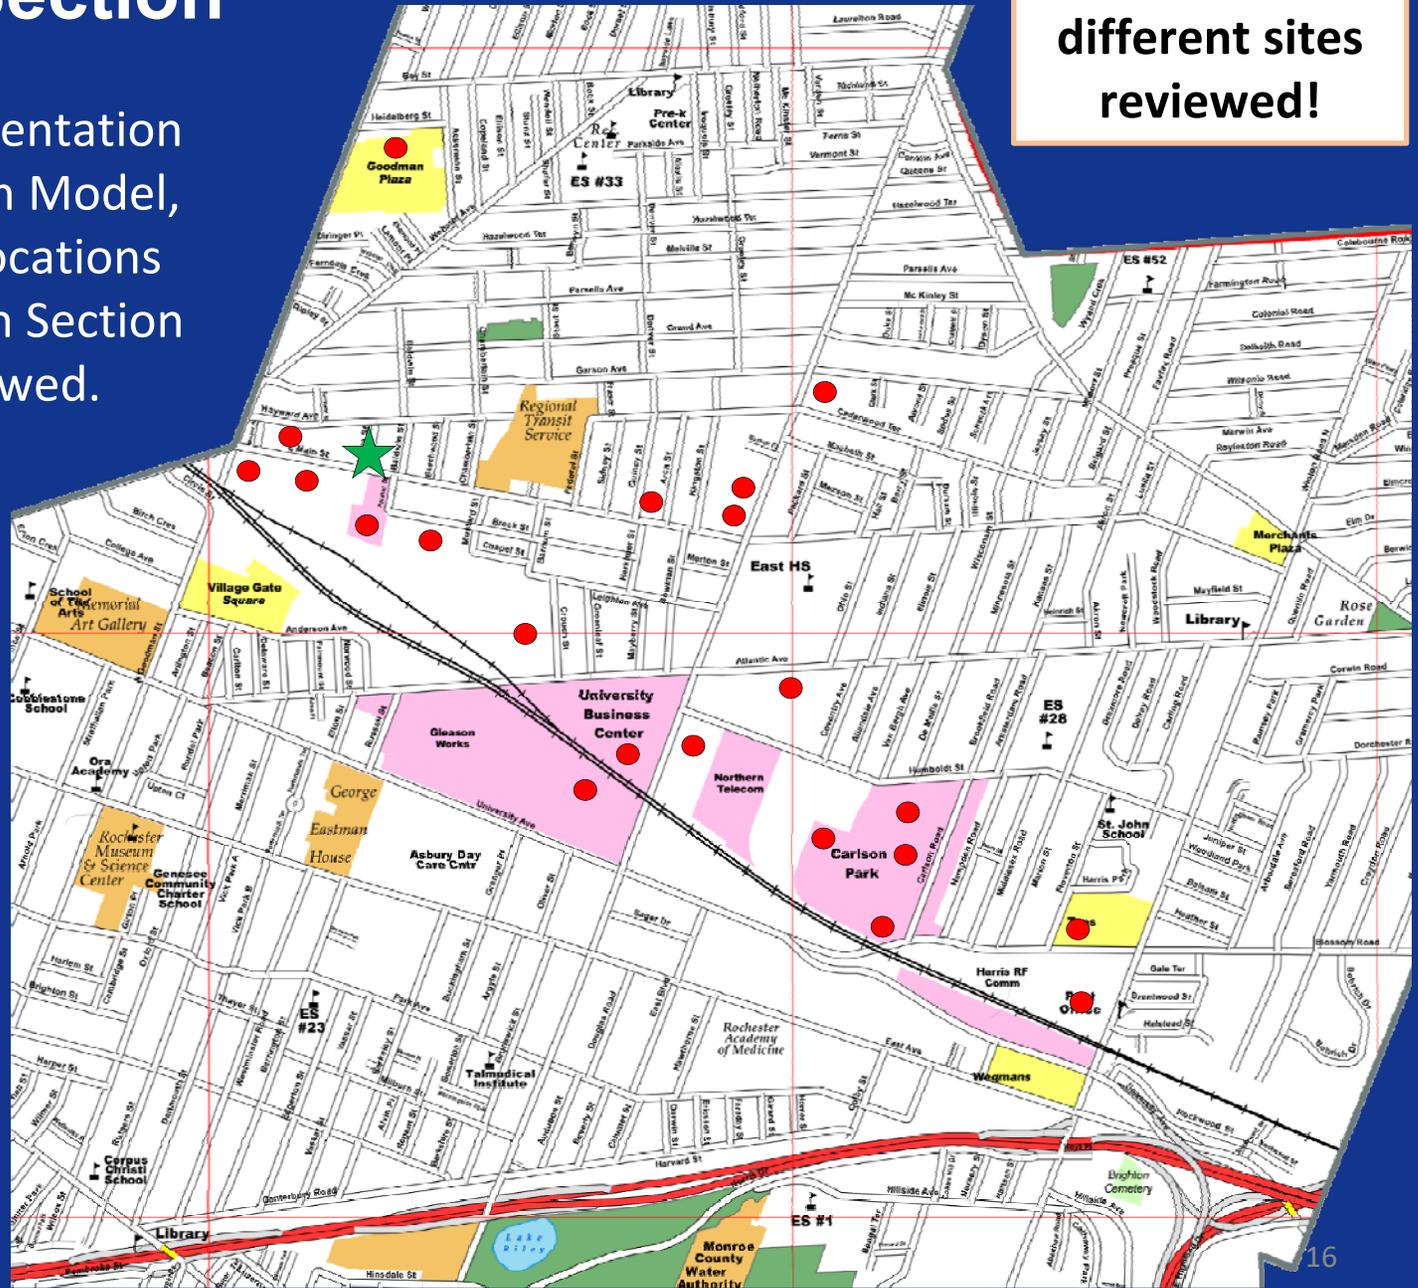


Through this process the City identified 1200 East Main Street and adjoining parcels as an optimal location for the Section Office and NSC.

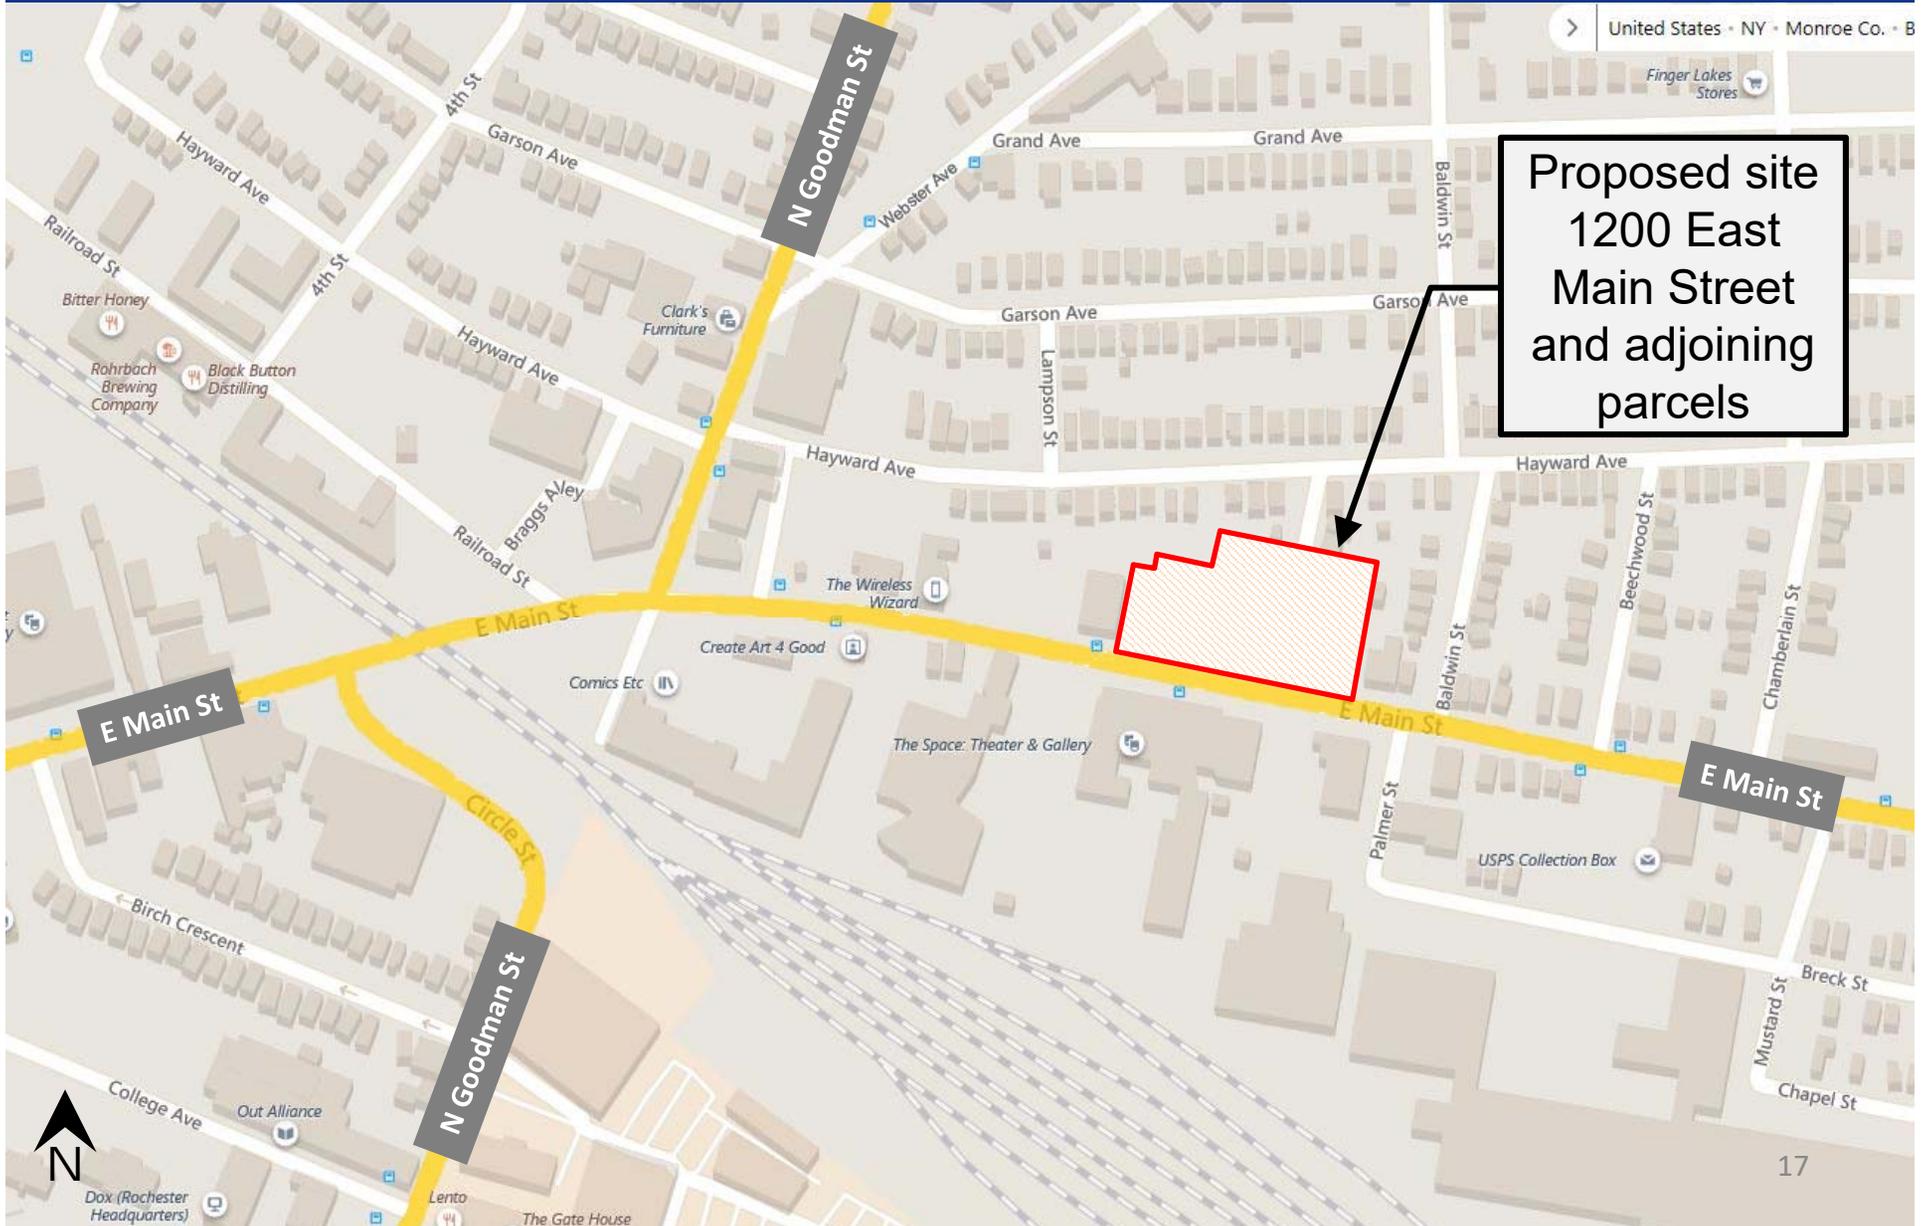

# AERIAL MAP



# Site Assembly - 13 Parcels

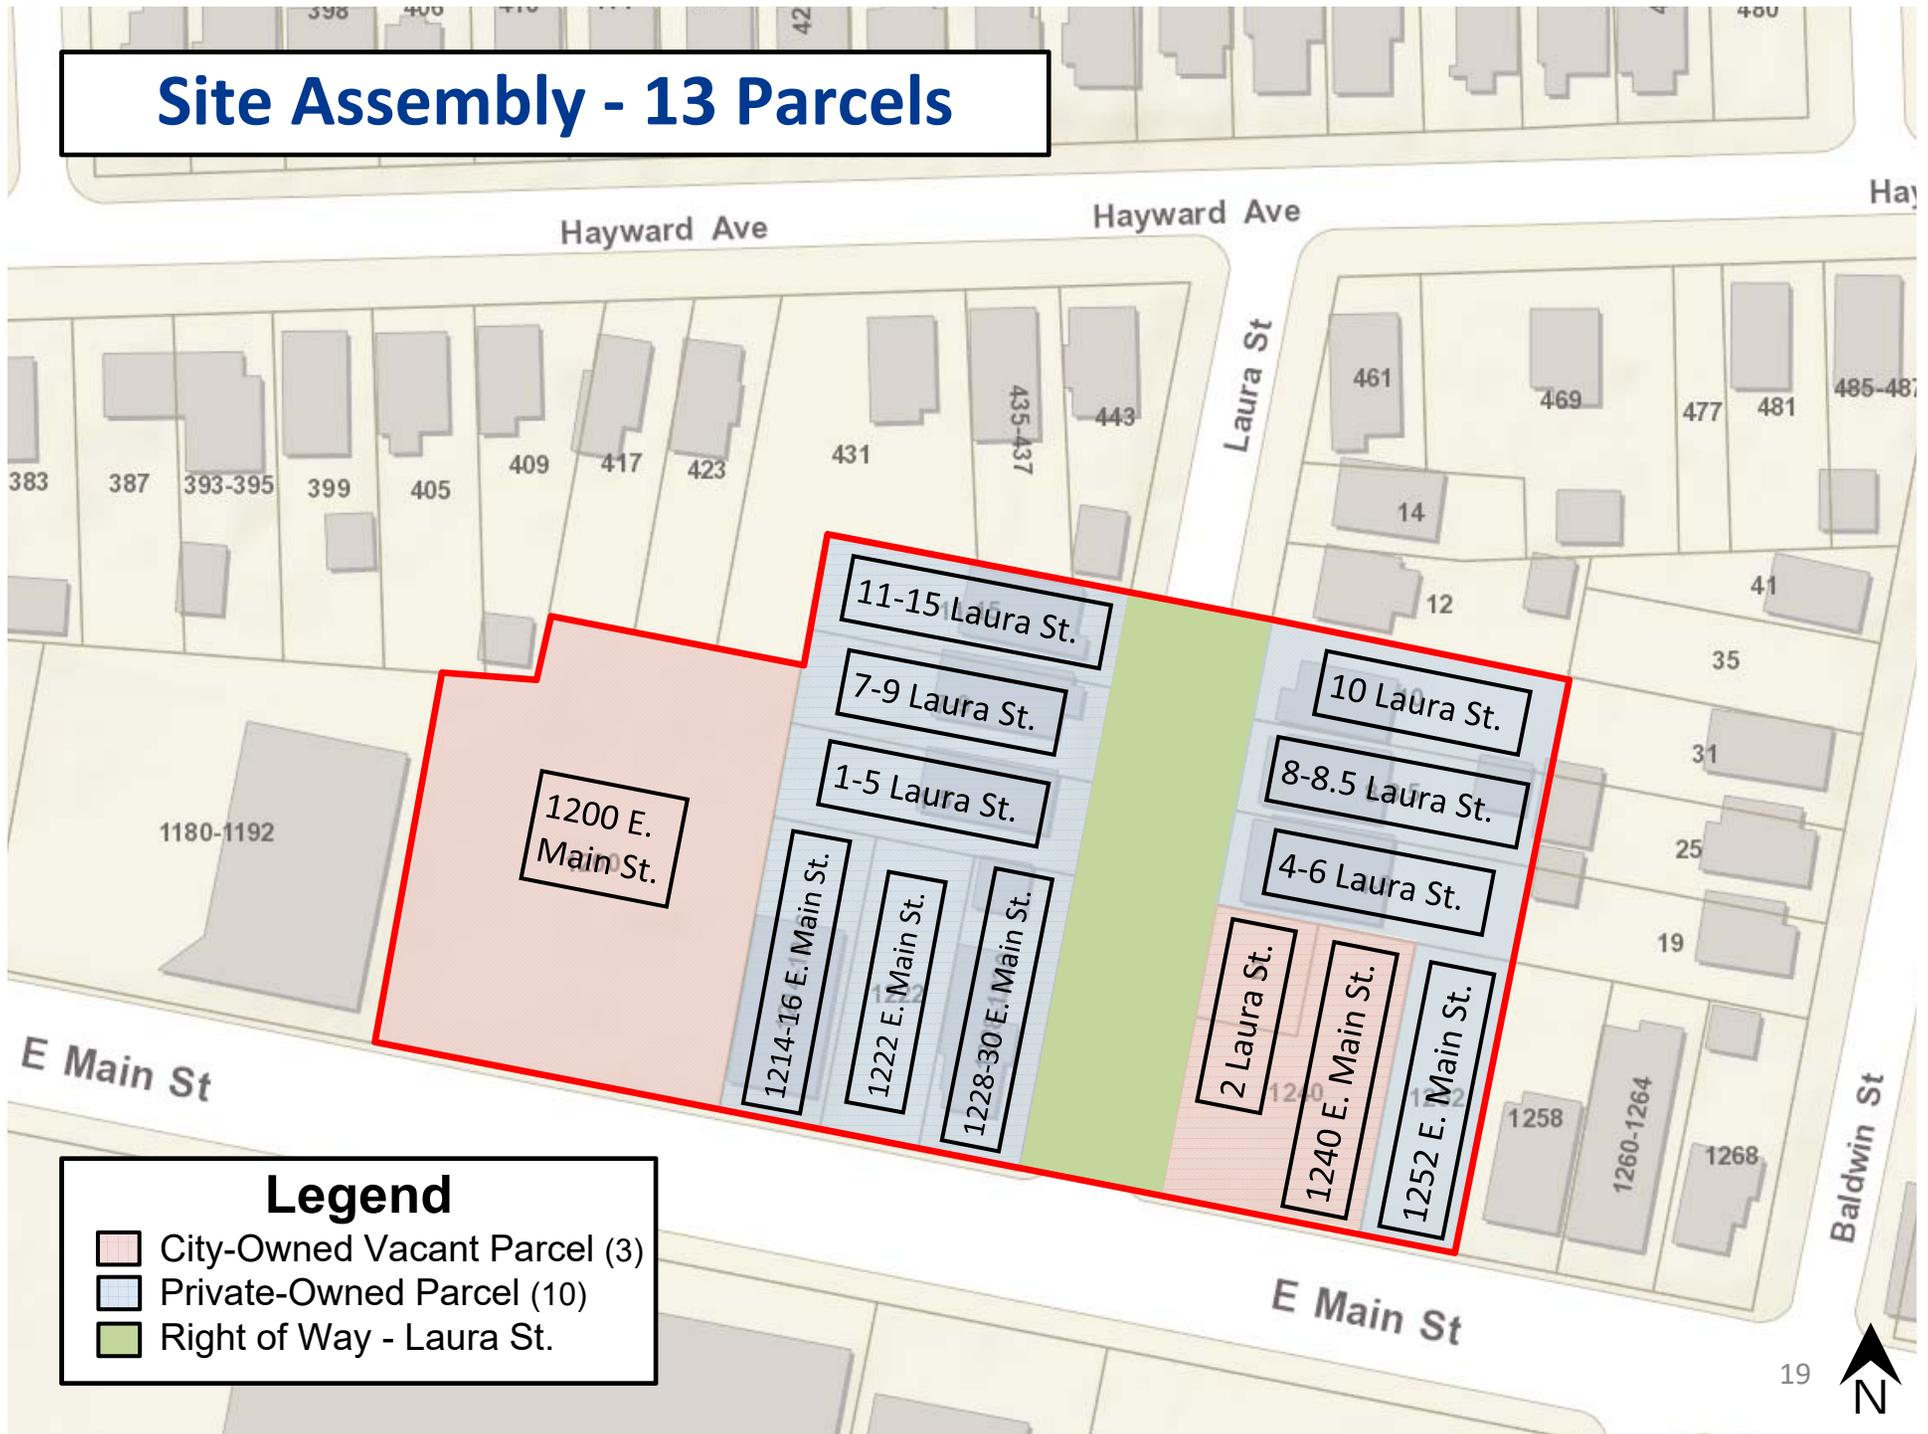


## Legend

- City-Owned Vacant Parcel (3)
- Private-Owned Parcel (10)
- Right of Way - Laura St.



# EARLY CONCEPTUAL SITE PLAN

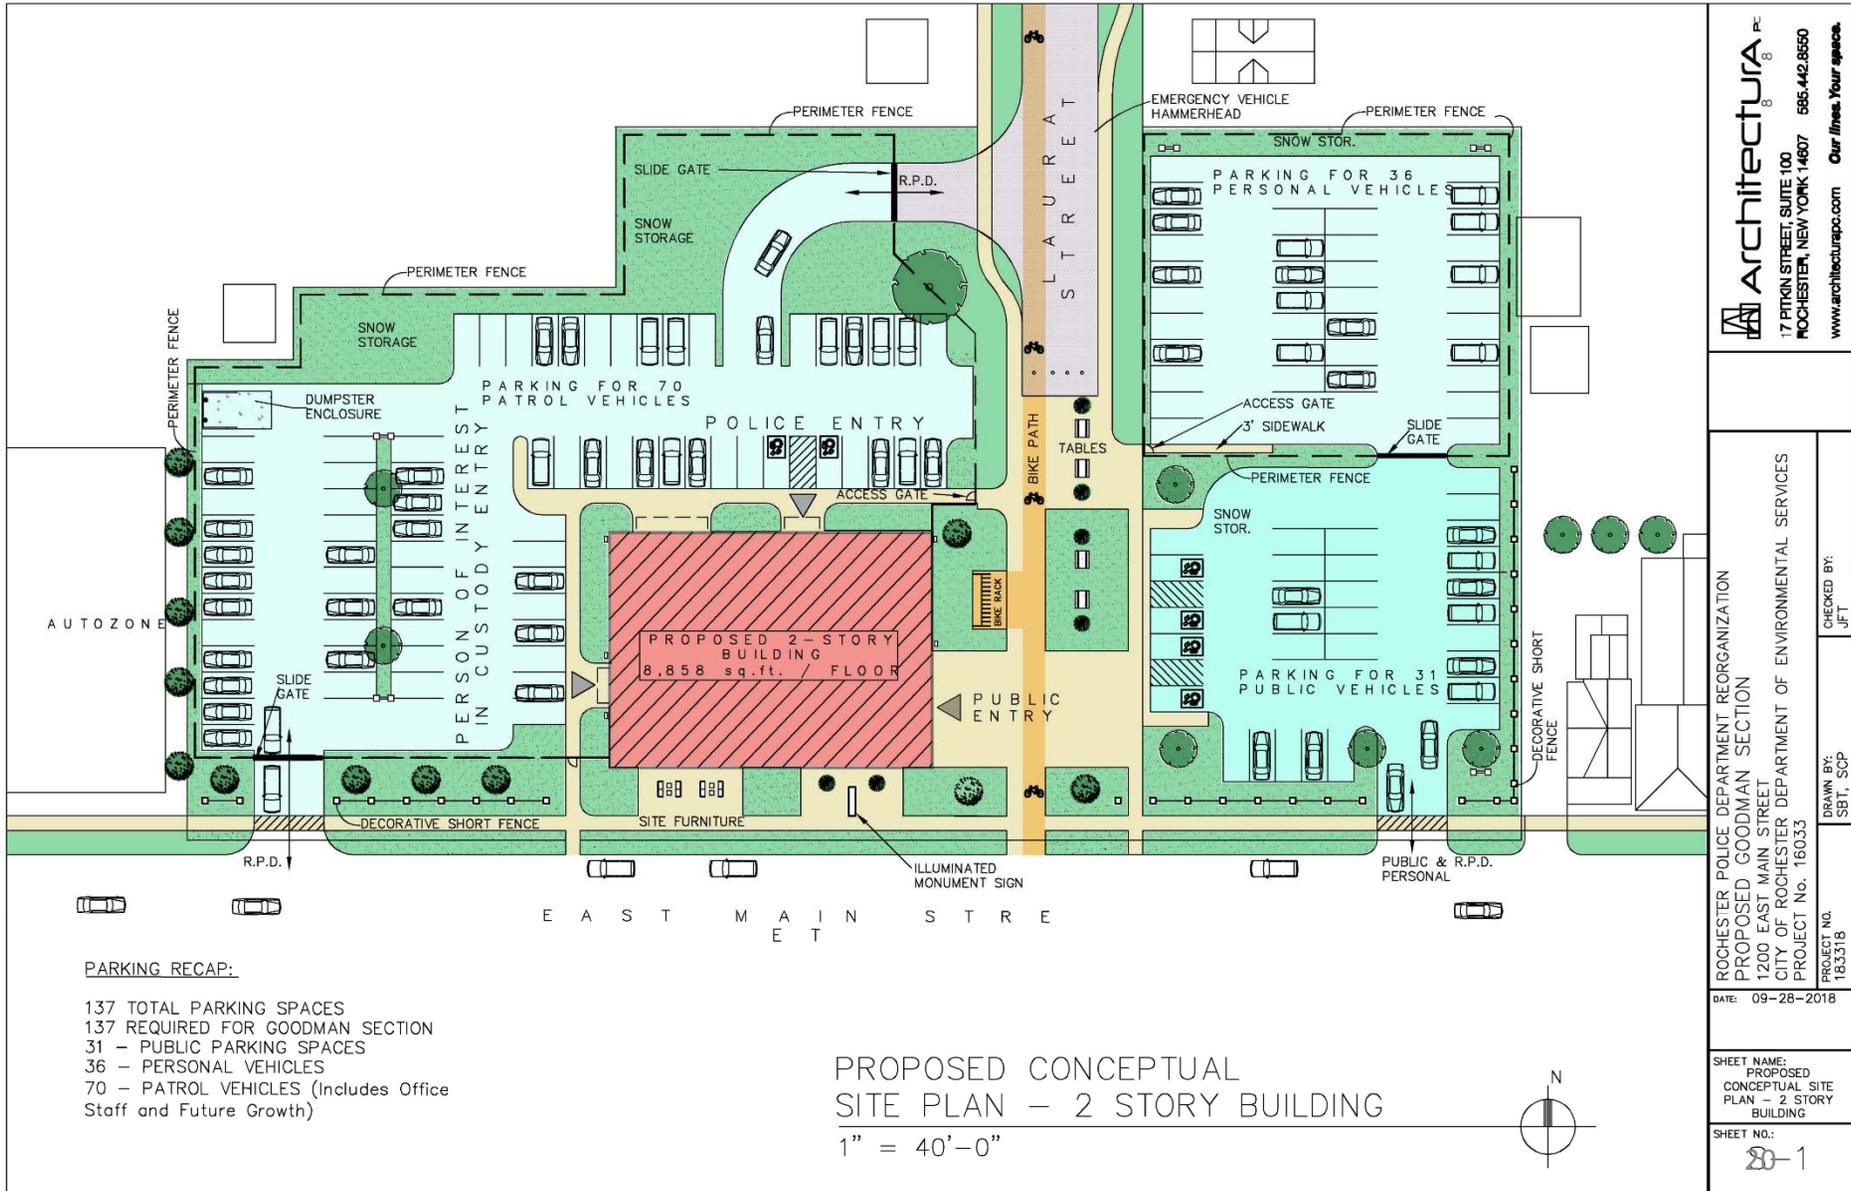

**PARKING RECAP:**  
 137 TOTAL PARKING SPACES  
 137 REQUIRED FOR GOODMAN SECTION  
 31 - PUBLIC PARKING SPACES  
 36 - PERSONAL VEHICLES  
 70 - PATROL VEHICLES (Includes Office Staff and Future Growth)

PROPOSED CONCEPTUAL  
 SITE PLAN - 2 STORY BUILDING  
 1" = 40'-0"

**Architectura**  
 17 BITKIN STREET, SUITE 100  
 ROCHESTER, NEW YORK 14607  
 585.442.8550  
 www.architecturapp.com  
 Our line. Your space.

ROCHESTER POLICE DEPARTMENT REORGANIZATION  
 PROPOSED GOODMAN SECTION  
 1200 EAST MAIN STREET  
 CITY OF ROCHESTER DEPARTMENT OF ENVIRONMENTAL SERVICES  
 PROJECT No. 16033  
 PROJECT No. 16331B  
 DATE: 09-28-2018  
 DRAWN BY: SBT, SCP  
 CHECKED BY: JFT

SHEET NAME:  
 PROPOSED  
 CONCEPTUAL SITE  
 PLAN - 2 STORY  
 BUILDING  
 SHEET NO.:  
 1

## This location would...

- Revitalize numerous underutilized vacant City parcels including a City Brownfield Cleanup site.
- Provide a prominent new anchor to promote vibrancy and improved customer service.
- Provide a centralized and highly visible location for the Section Office and NSC.
- Be readily accessible along a RGRTA bus line.

# GREEN INFRASTRUCTURE POSSIBILITIES

The City has applied for a Water Quality Improvement Project (WQIP) Grant through the New York State Consolidated Funding Application (CFA) process.

- Green Roof
- Stormwater Planters
- Rain Gardens
- Permeable Asphalt and Concrete Pavement
- Educational Displays



# Next Steps

- Council Authorizations (Late 2018/Early 2019)
  - Land Acquisition (Negotiation and/or condemnation process)
  - Official Map Amendment (for Laura St. Right of Way)
  - Zoning Map Amendment  
(Zoning designation changes to be determined)
- Relocations (Schedule to be determined)
- Architectural and Engineering Design and publically bid (Schedule to be determined)
- Demolition and Construction (Schedule to be determined)



# THANK YOU FOR YOUR FEEDBACK!

