




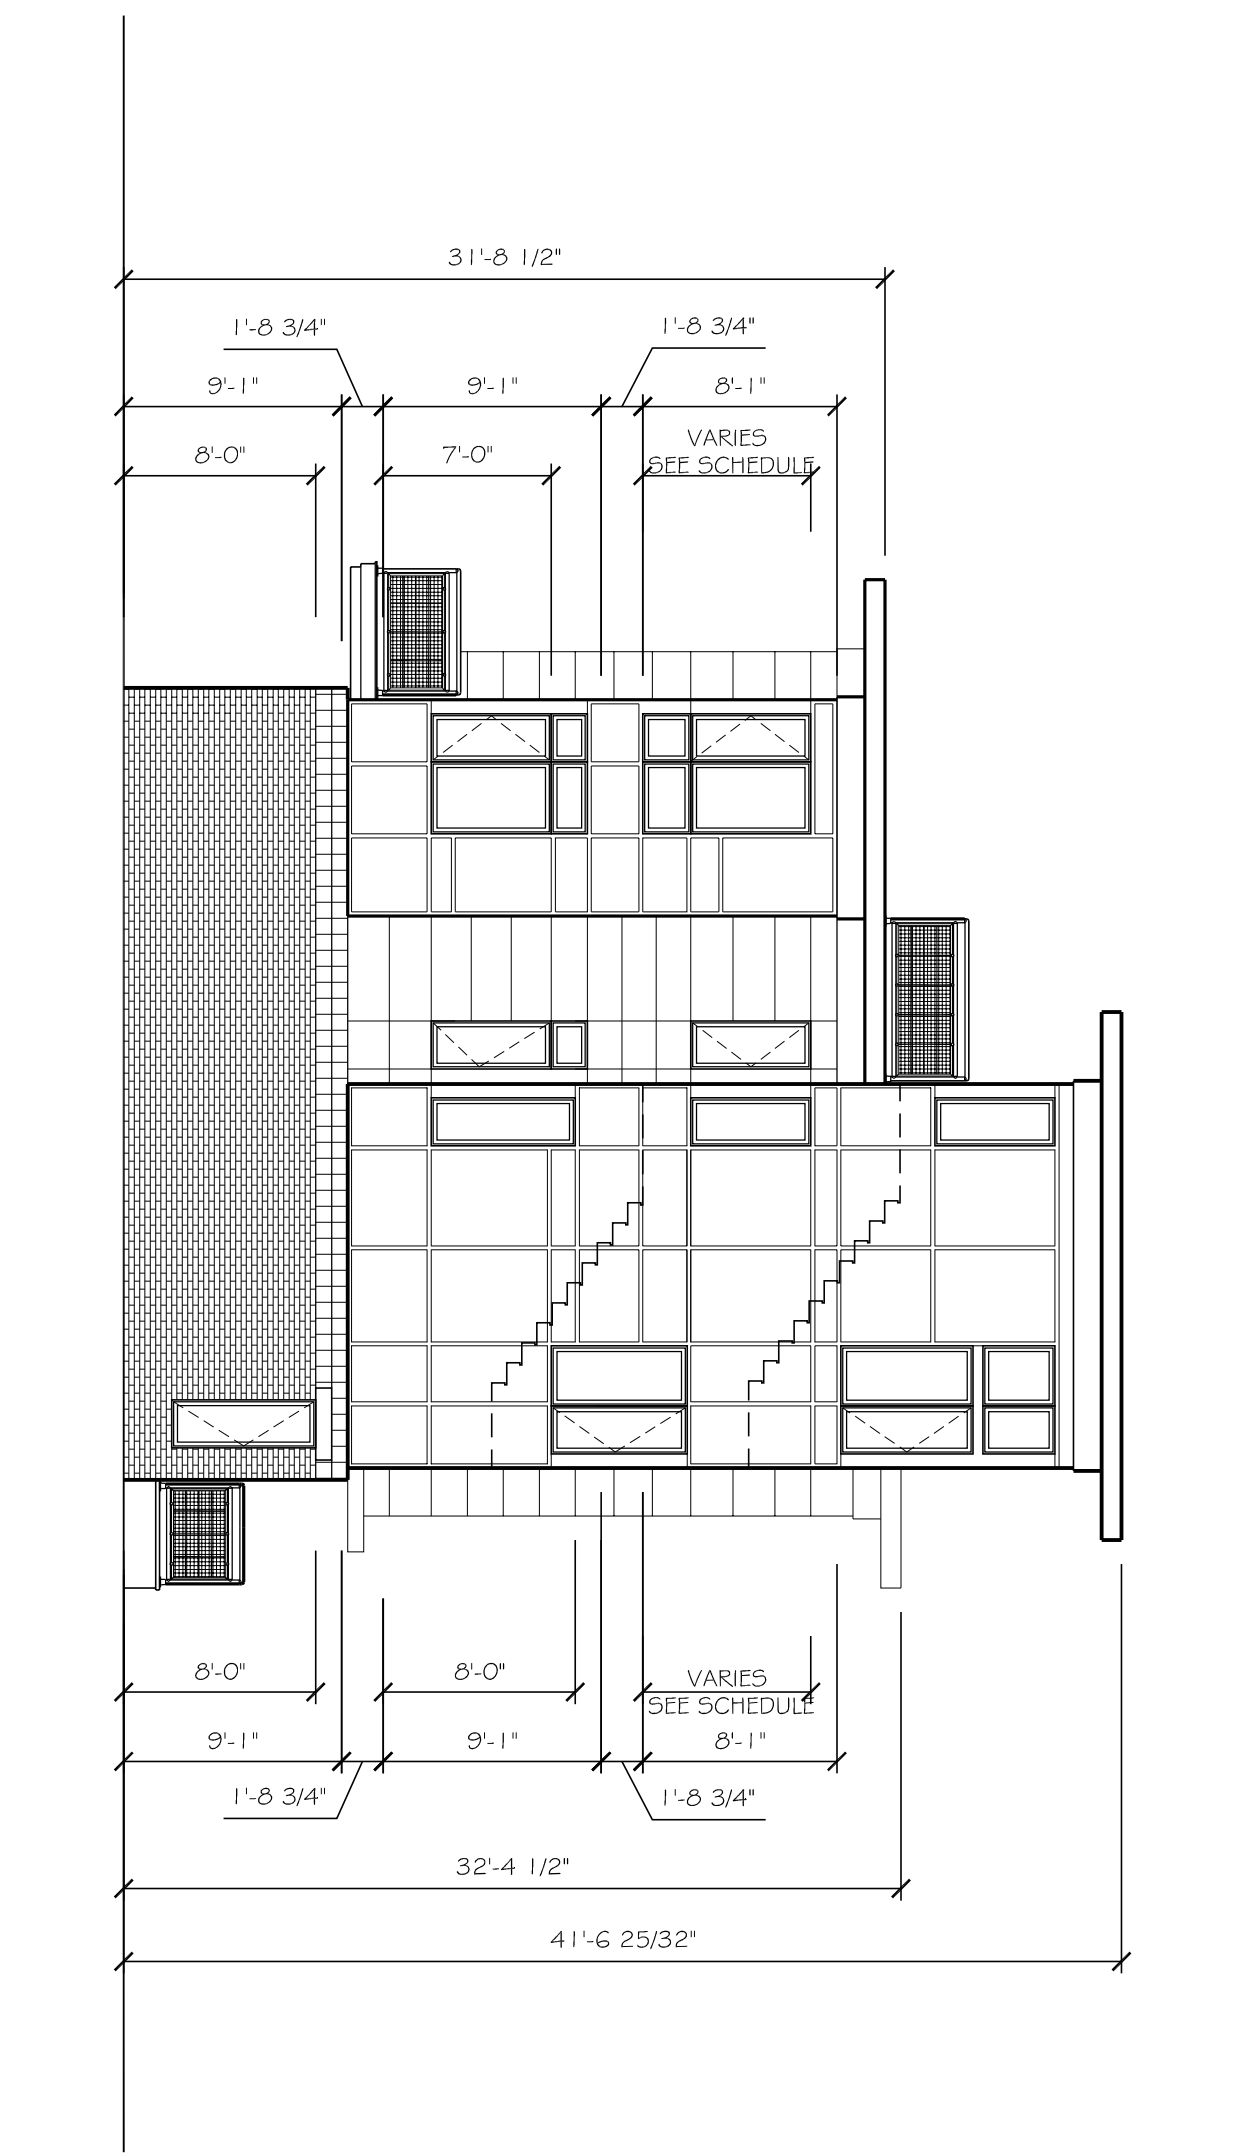


4 Building #2- Left Side Elevation
SCALE: 1/8" = 1'-0"

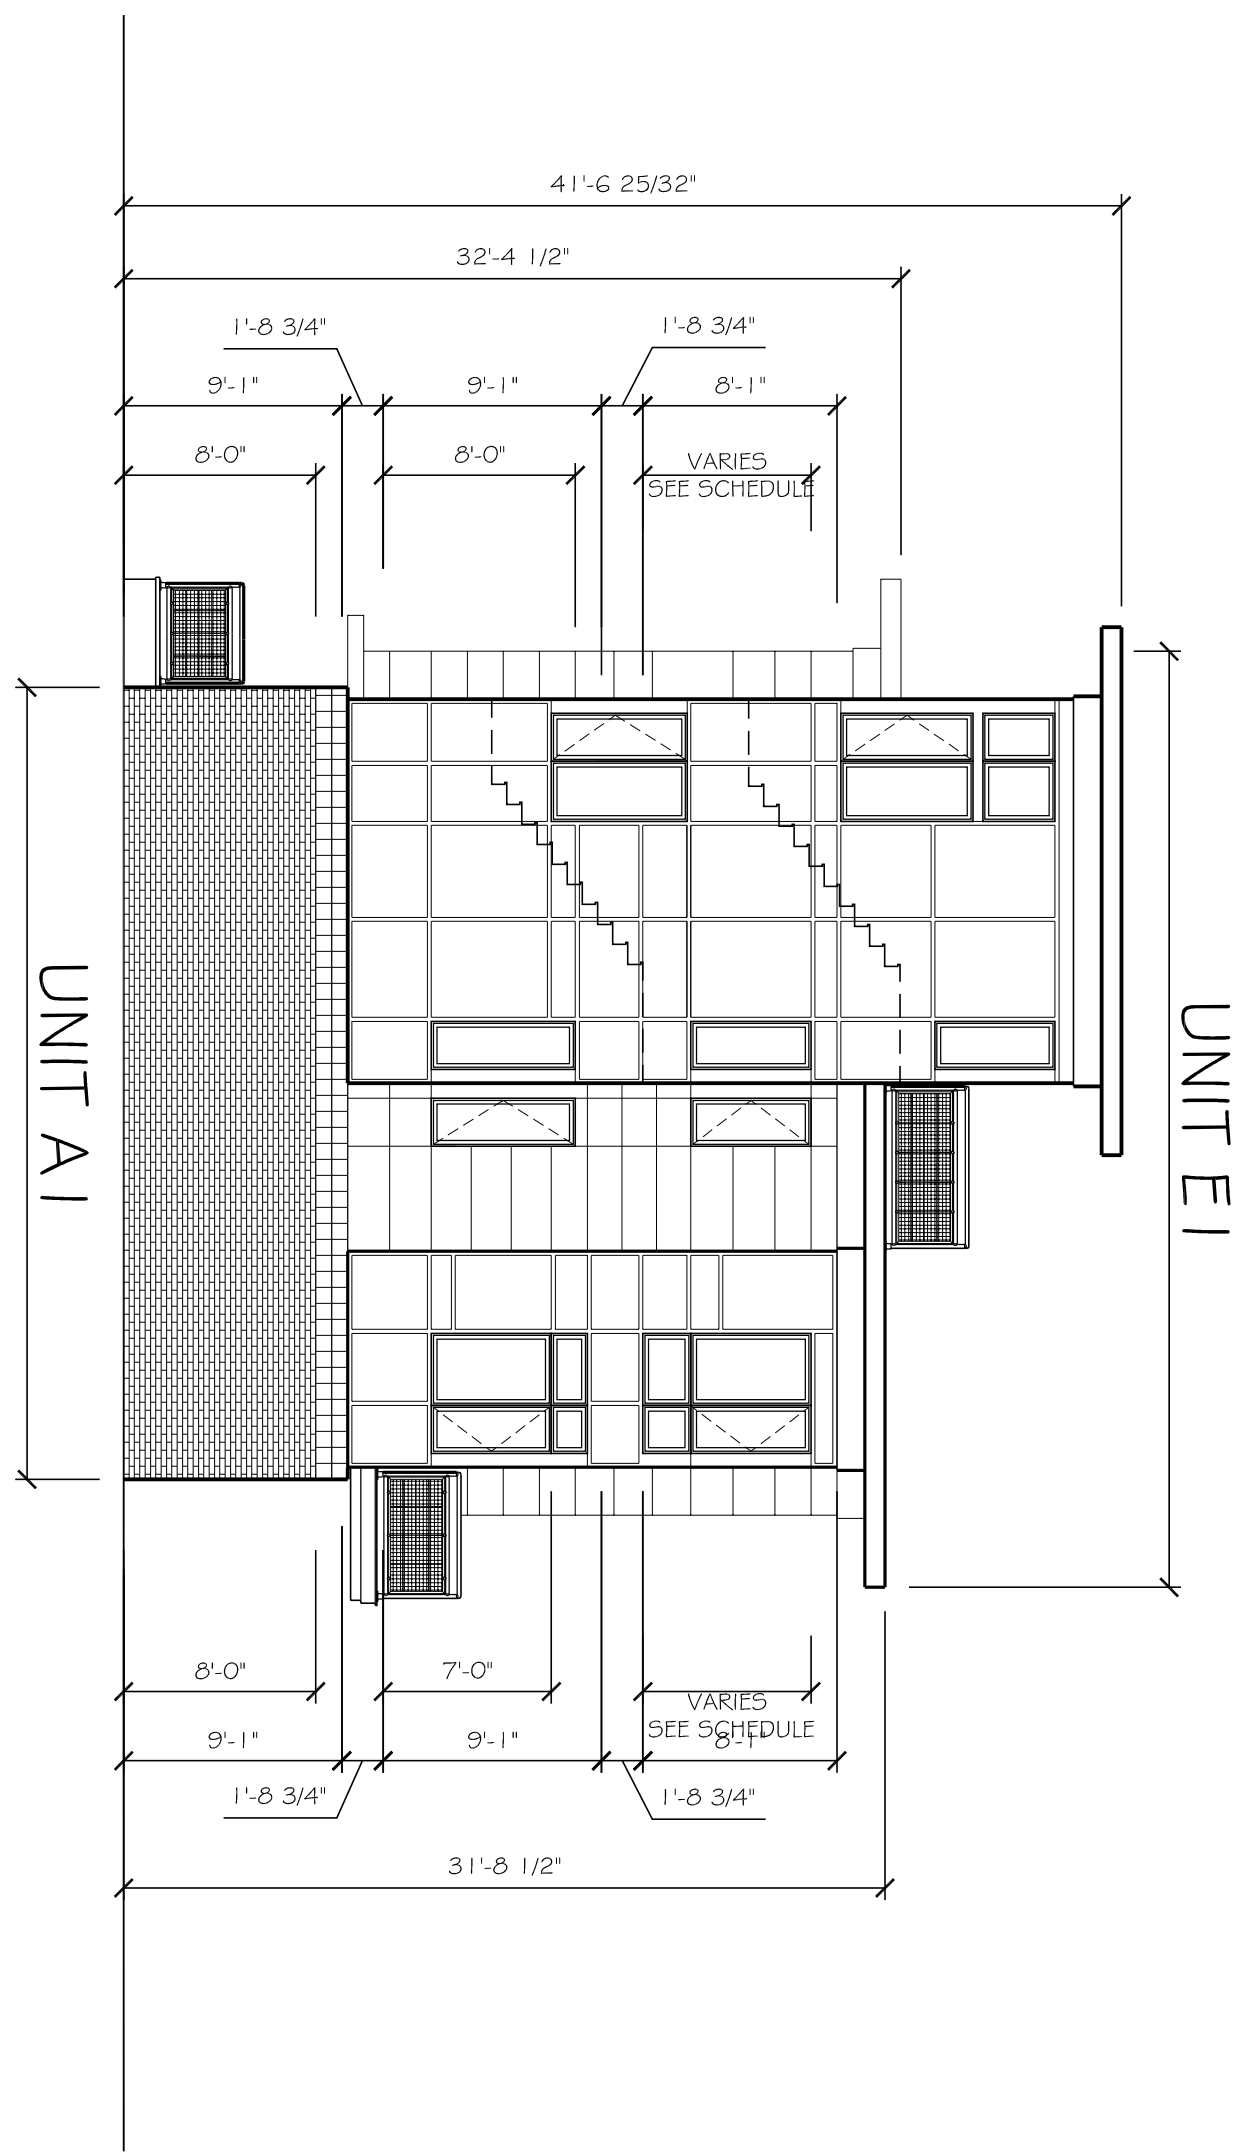

3 Building #2- Right Side Elevation
SCALE: 1/8" = 1'-0"

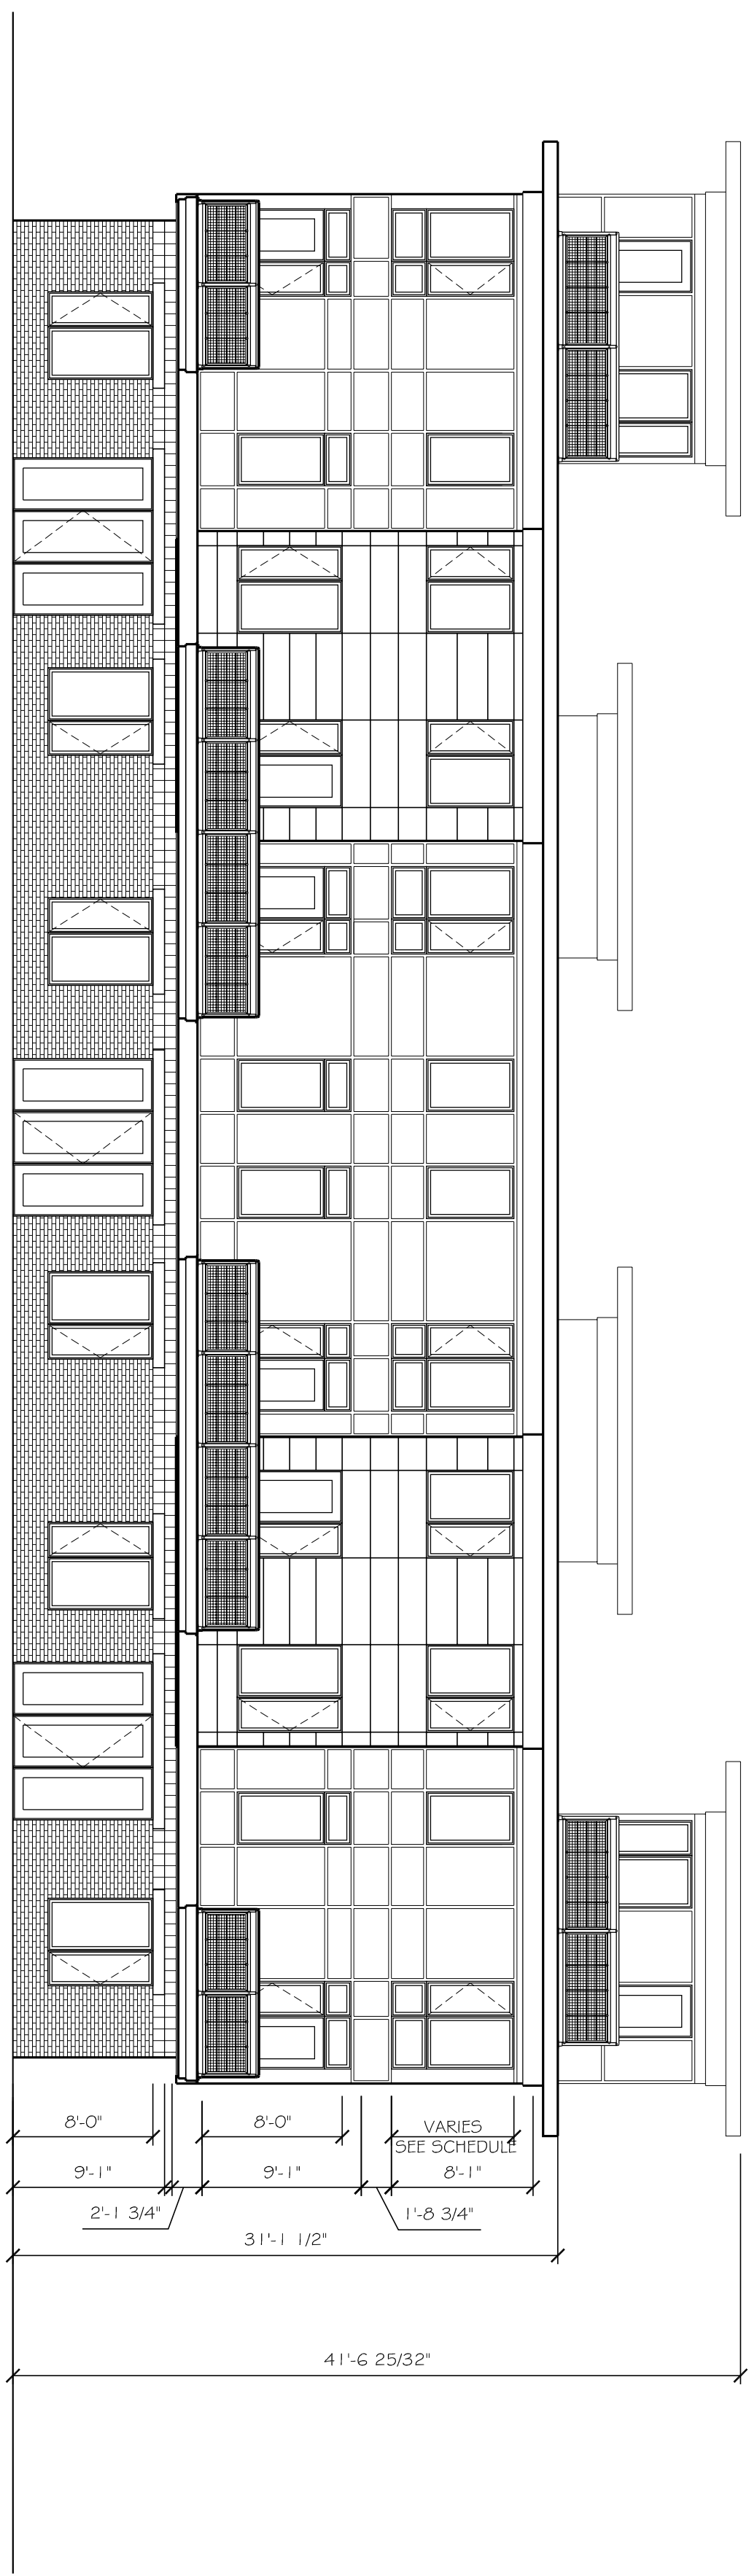

2 Building #2- Water Side Elevation
SCALE: 1/8" = 1'-0"

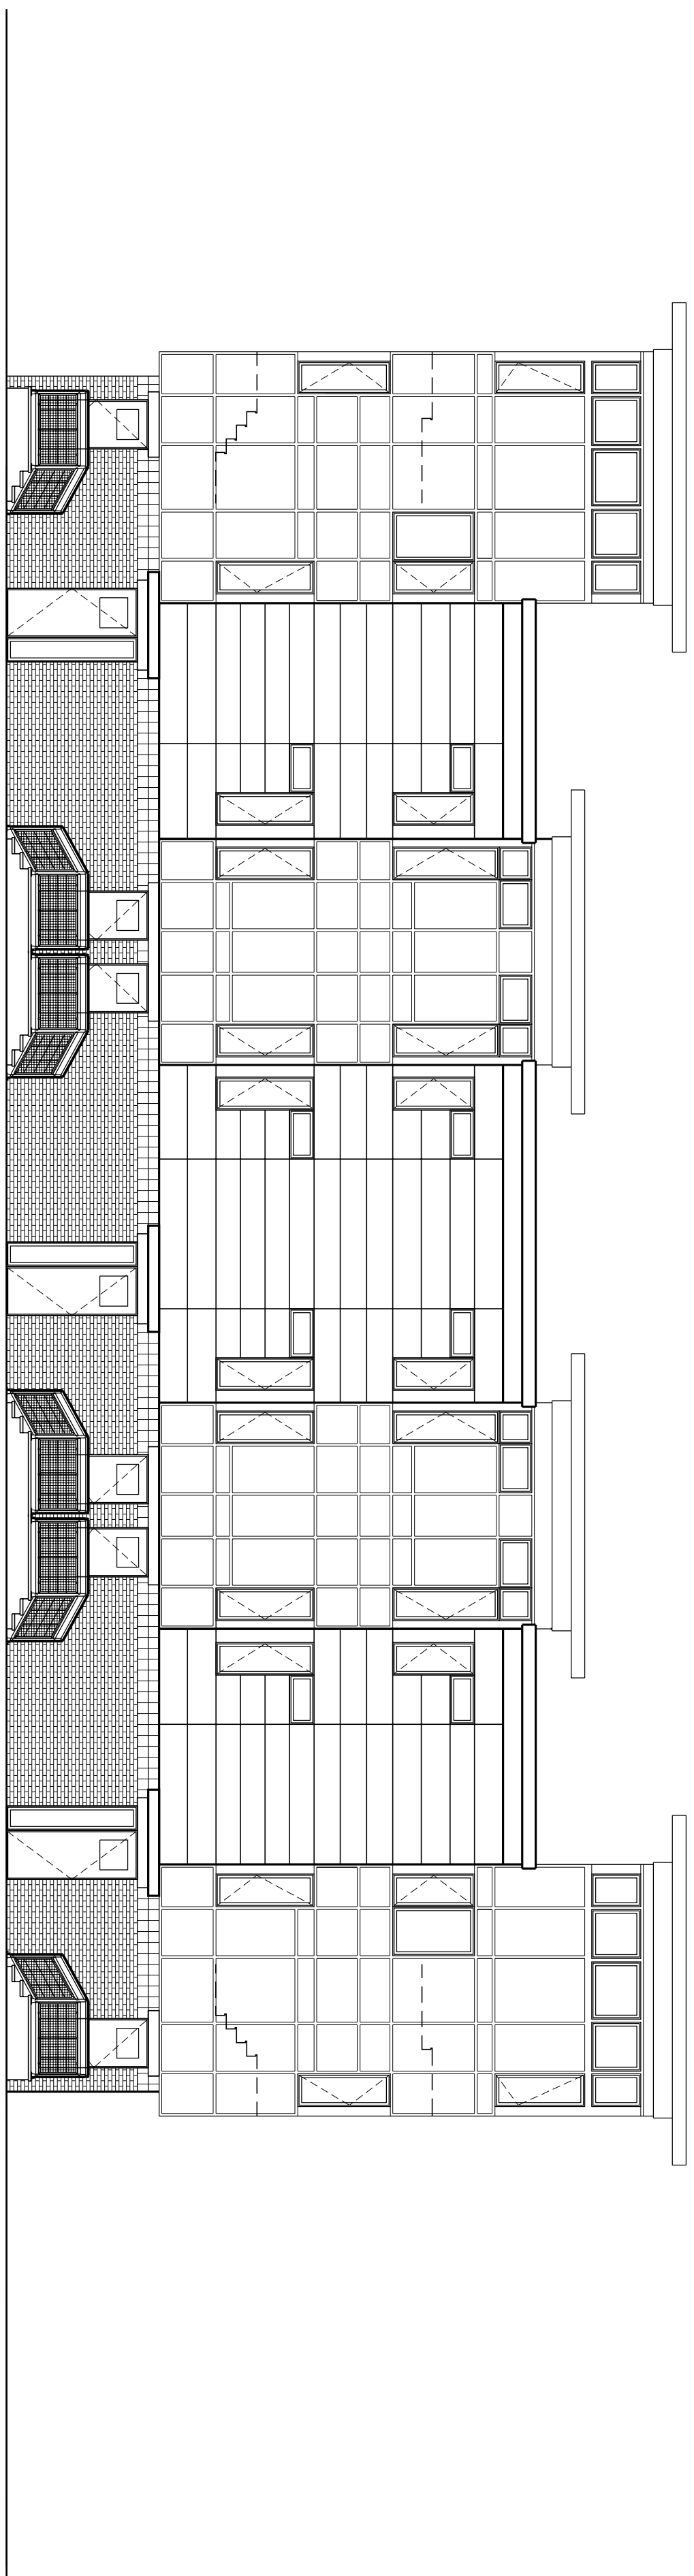

1 Building #2- Street Side Elevation
SCALE: 1/8" = 1'-0"

CONIFER REALTY, LLC
ROCHESTER, NY

ERIE HARBOR
ROCHESTER, NY

BARTONPARTNERS, INC
ARCHITECTS ■ PLANNERS

700 E. Main Street, 3rd Floor
Northtown, PA 19401-4122
p 610.930.2800 f 610.930.2808
www.bartonpartners.com

©2010 BartonPartners, Inc. Architects & Planners All Rights reserved.

PROJECT NUMBER:
1B.08069
DATE:
8.31.10