
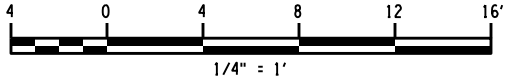


PLOTDRW pdf BW_half.dwg
MODEL TYP-05
CLIENT City of Rochester
PROJECT City of Rochester
DATE 4/19/2011
210301

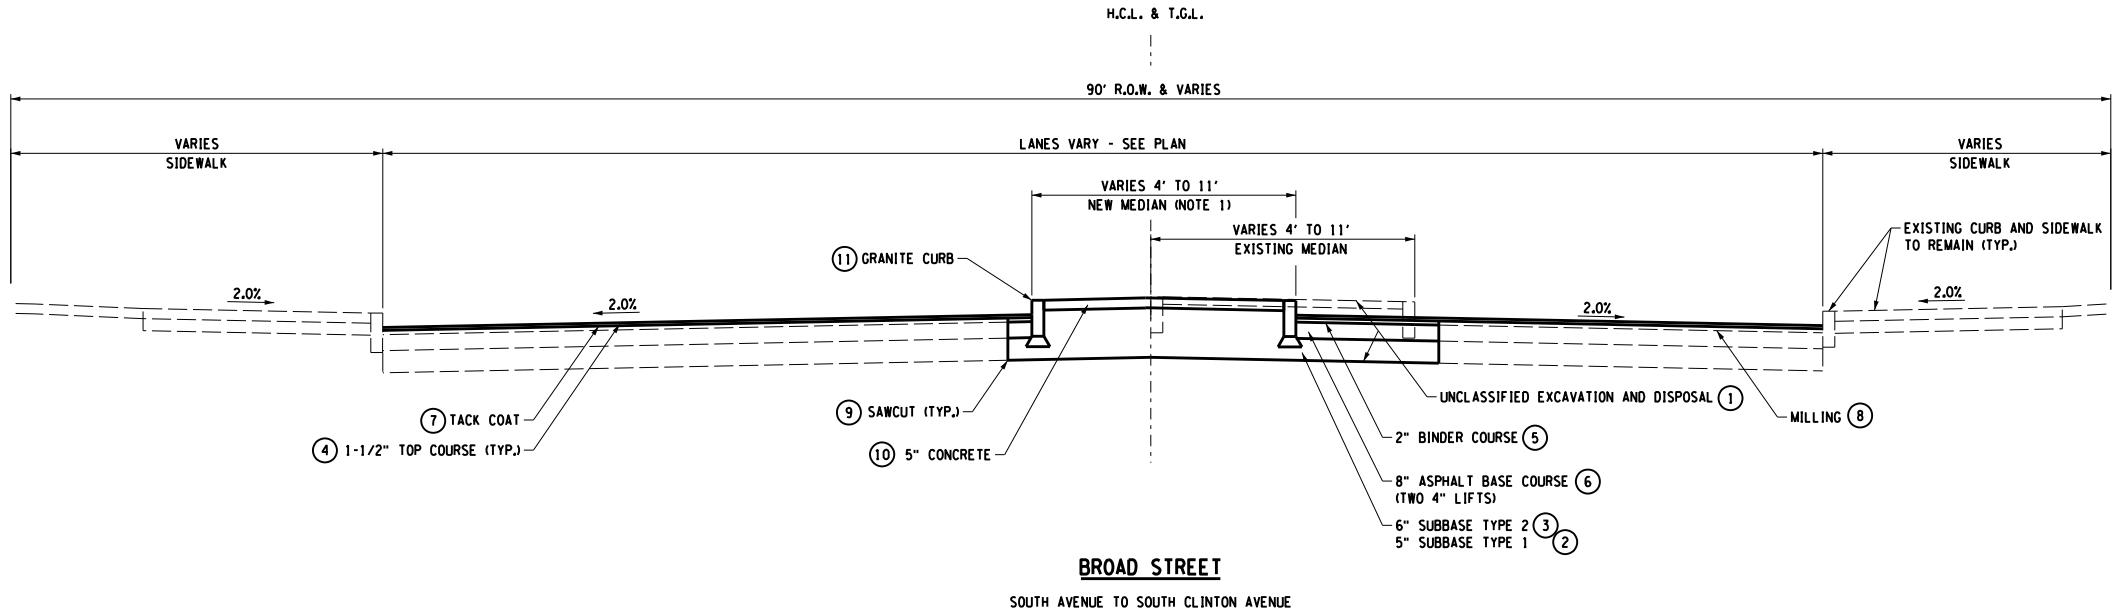

REF. NO.	ITEM	DESCRIPTION	UNIT	REF. NO.	ITEM	DESCRIPTION	UNIT	NOTES:
1	203.02	UNCLASSIFIED EXCAVATION AND DISPOSAL	CY	8	490.10	PRODUCTION COLD MILLING OF BITUMINOUS CONCRETE	SY	
2	304.11	SUBBASE COURSE TYPE 1	CY	9	520.50140008	SAW CUTTING, ASPHALT PAVEMENT, ASPHALT SURFACE COURSE, CONCRETE PAVEMENT OR ASPHALT OVERLAY ON CONCRETE PAVEMENT	FT	
3	304.12	SUBBASE COURSE TYPE 2	CY					
4	402.096201	9.5 F2 TOP COURSE HMA, 60 SERIES COMPACTION	TON	10	608.0101	CONCRETE SIDEWALKS AND DRIVEWAYS	CY	
5	402.196901	19 F9 BINDER COURSE HMS, 60 SERIES COMPACTION	TON	11	609.0201	STONE CURB, GRANITE (TYPE A)	FT	
6	402.376901	37.5 F9 BASE COURSE HMA, 60 SERIES COMPACTION	TON					
7	407.0101	TACK COAT	GAL					

NO.	REVISION	BY	DATE
1			
2			
3			
4			
5			
6			

I, the Engineer of New York Education Law Article 148, Part 2009, for any work, unless acting under the direction of a licensed architect, professional engineer, or land surveyor, to enter on item in any way, or to alter or change the same, or to alter or change the same, shall affix to the item their seal and notation "Entered by" followed by their signature and date of such alteration, and a specific description of the alteration.

LABELLA
Associates, P.C.

300 STATE STREET
ROCHESTER, NY 14614
P: (585) 454-6110
F: (585) 454-3066
www.labellapc.com
© 2011

PROJECT/CLIENT

MIDTOWN REDEVELOPMENT
PROJECT
(FORMER MIDTOWN PLAZA SITE)
CITY OF ROCHESTER
DEPARTMENT OF
ENVIRONMENTAL SERVICES

DRAWING TITLE

TYPICAL SECTIONS

ISSUED FOR
FDR

DESIGNED BY: RAH
DRAWN BY: CON
RTV

DATE: APRIL 19, 2011

PROJECT/DRAWING NUMBER

210301

TYP-05