

1 SITE PLAN

Scale: 1:10



3 FRONT ELEVATION

Scale: 1:5



2 ELEVATION: ELEVATED OVERLOOK DECK WITH RAILING

Scale: 1:5



BRIDGE SIDE VIEW



BRIDGE INTERIOR

HOJACK TRAIN BRIDGE HISTORIC IMAGES




REMNANTS OF HEADWALL / FOOTINGS



REMNANTS OF DECKING

EXISTING SITE TRAIN BRIDGE BUTTRESS REMAINS

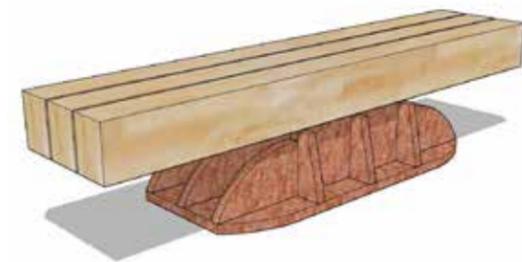


BENCH RENDERING


PROPOSED BENCH BUILT WITH REMNANTS OF BRIDGE PARTS



BRIDGE PART REMNANTS

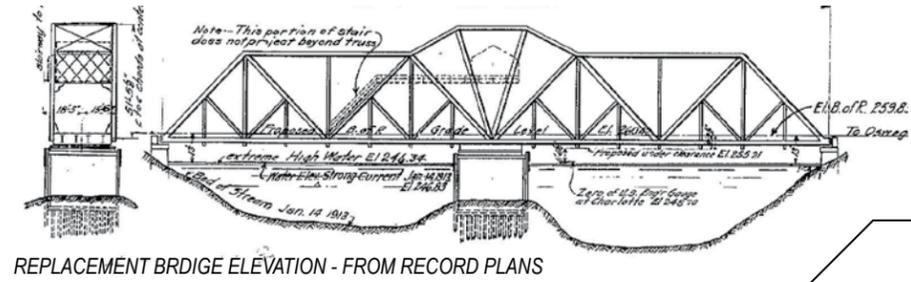

REPLACEMENT BRIDGE ELEVATION - FROM RECORD PLANS

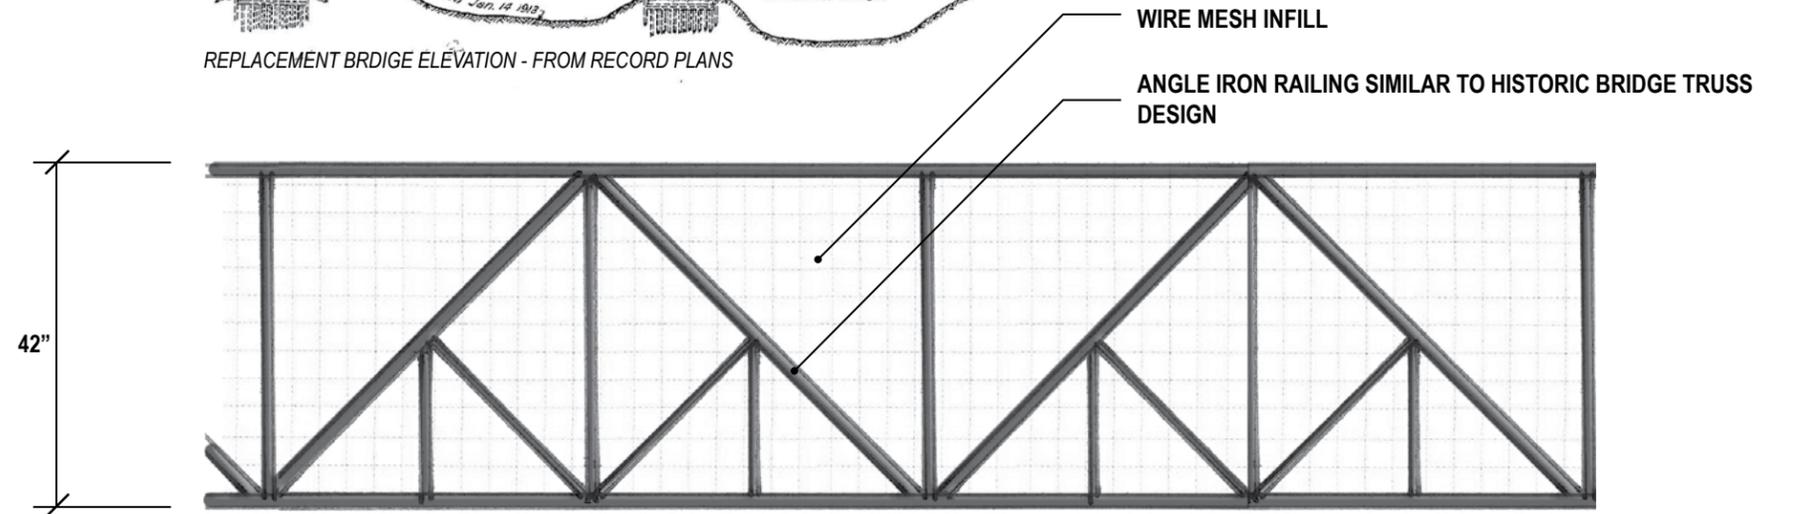

OVERLOOK BARRIER RAIL REFERENCING REPLACEMENT BRIDGE DESIGN



RAIL TRACK INLAY RAIL TRACK SET INTO WOOD AND CONCRETE SURFACES



