



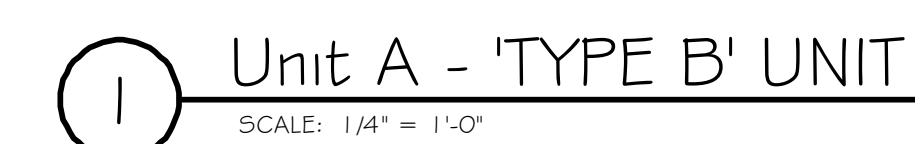


- 5 ADAPTABLE BATHROOM - UNIT A
SCALE: 1/2" = 1'-0"

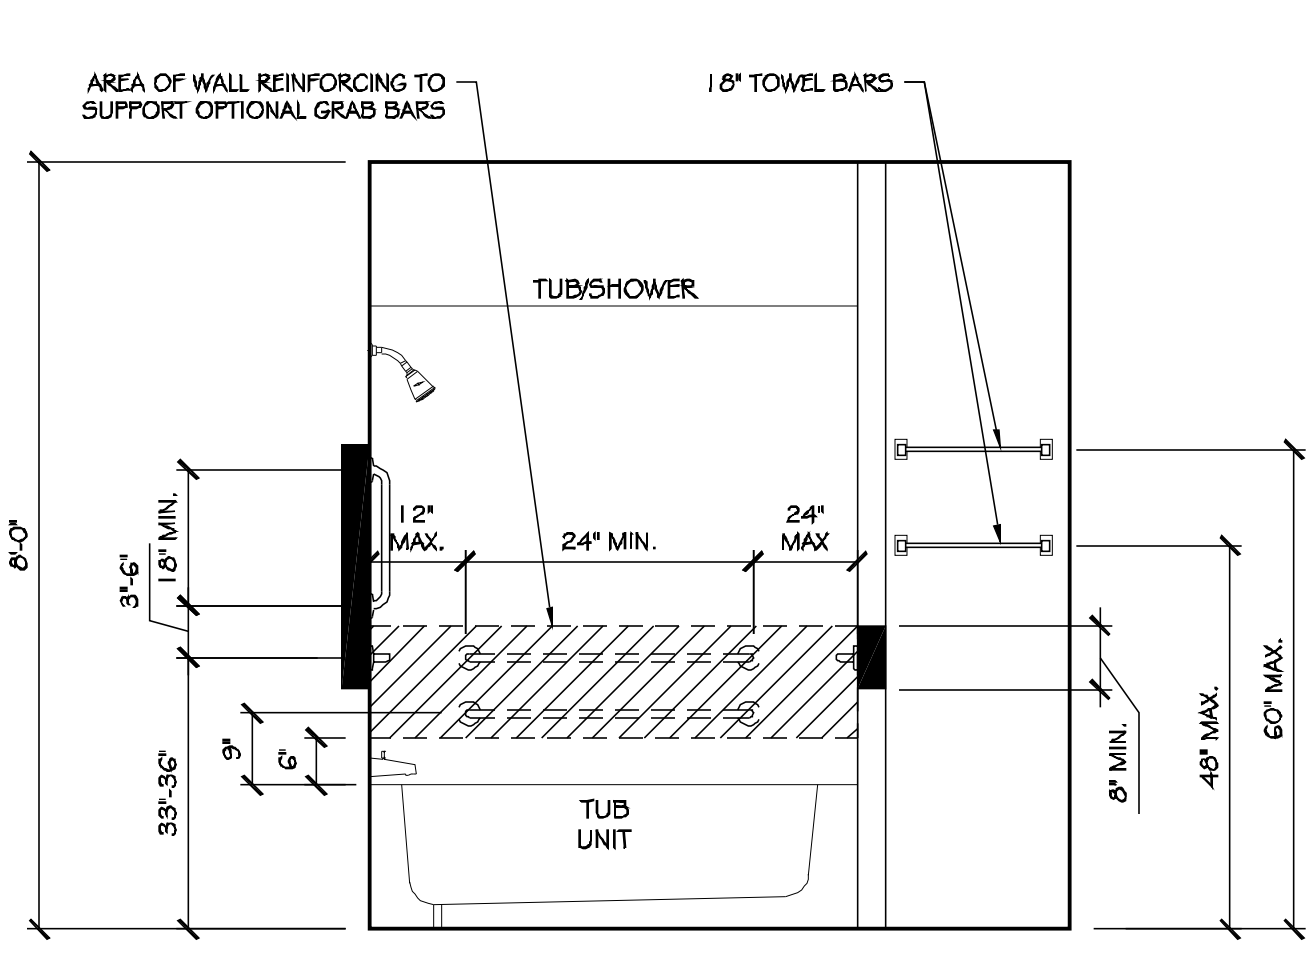





ELEVATION-C

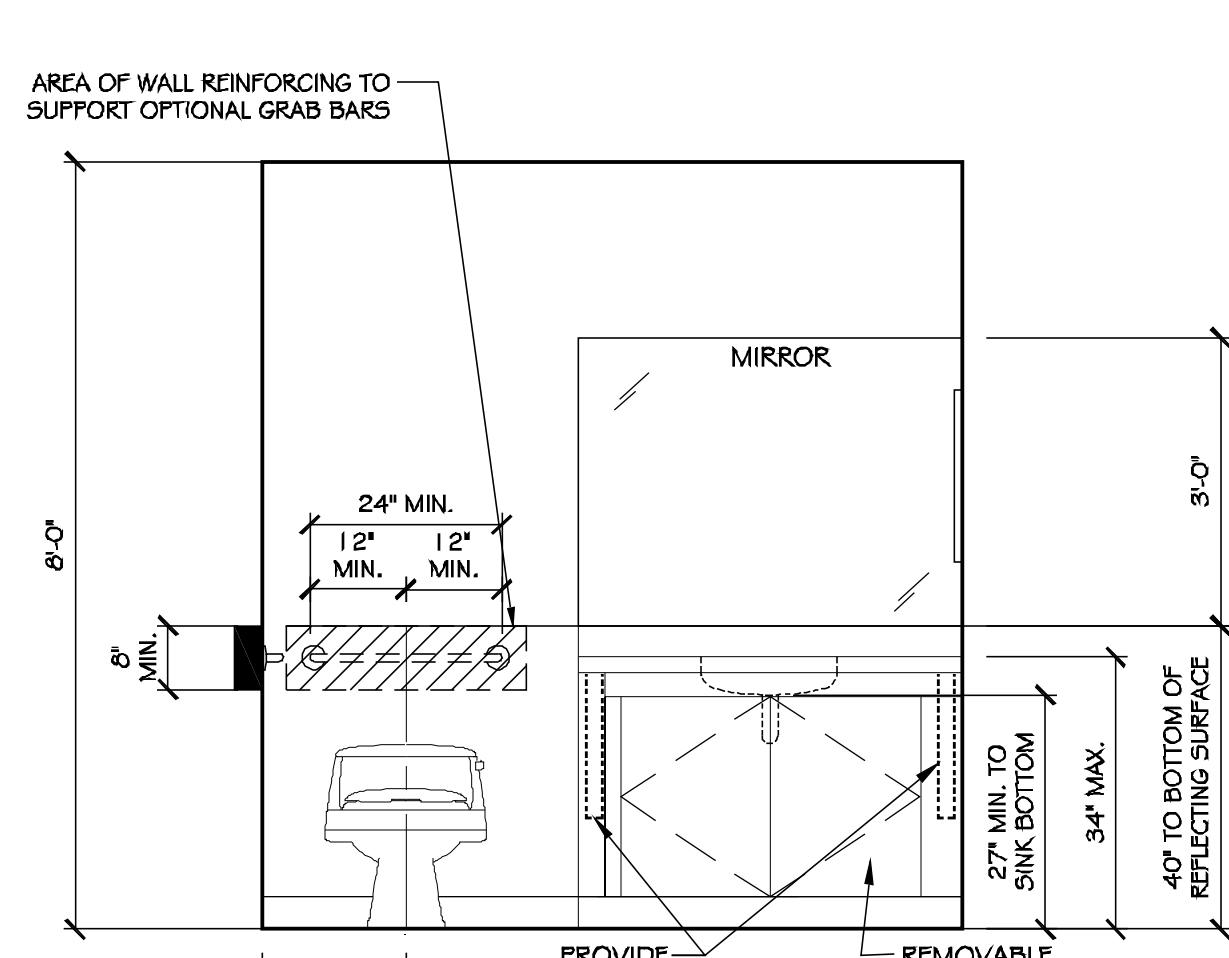

ELEVATION-D

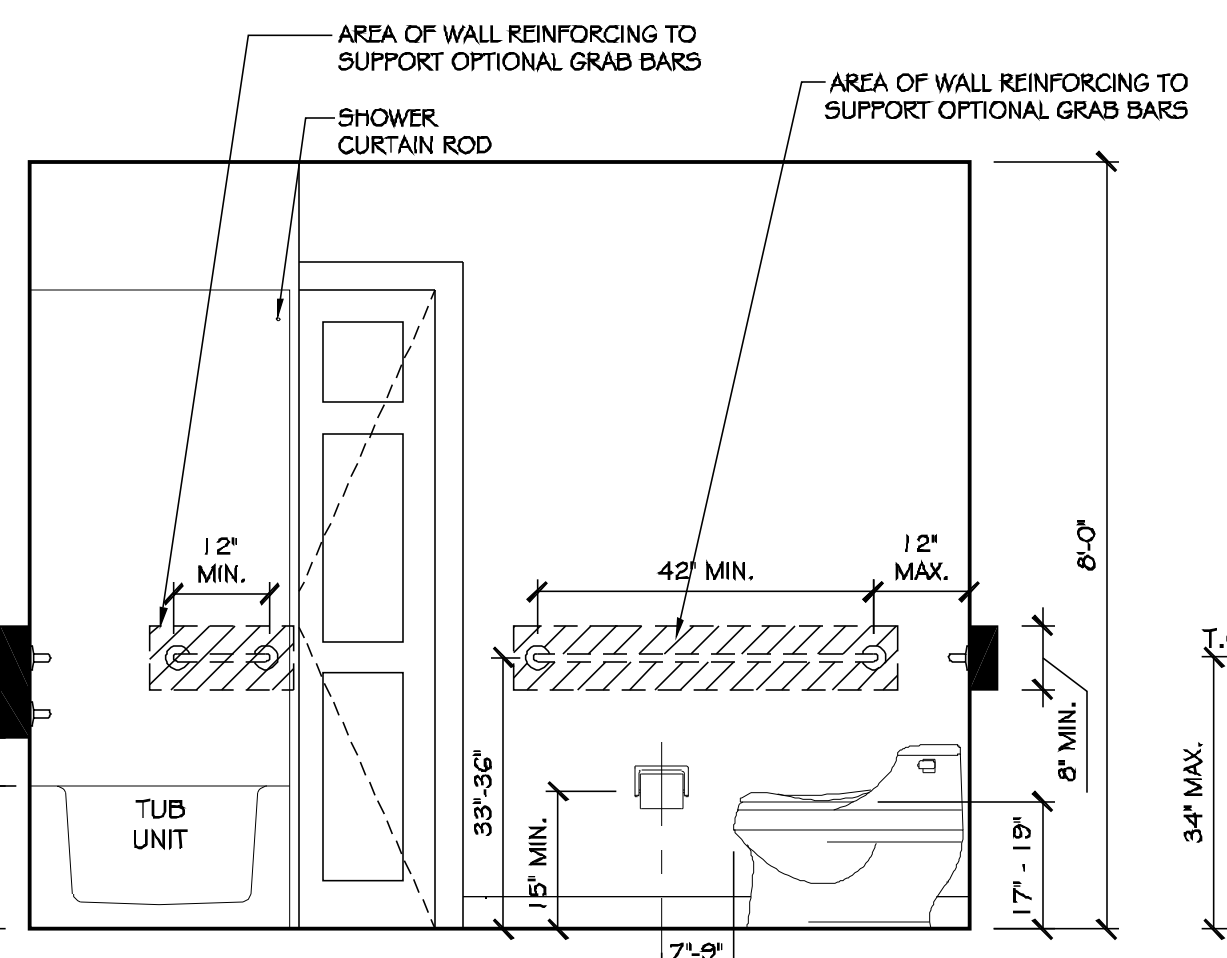


ELEVATION-E

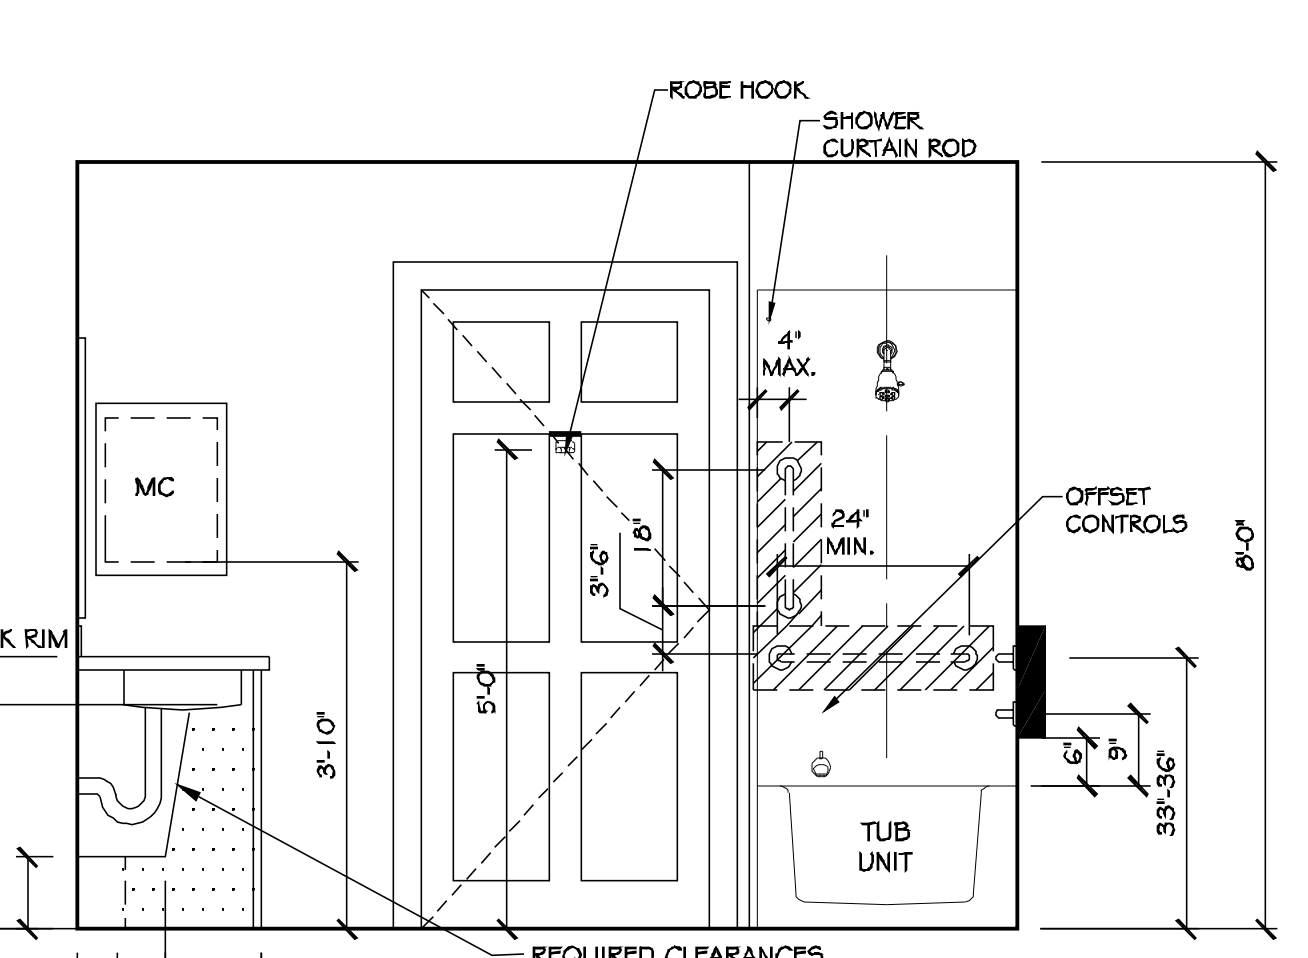


ELEVATION-F

ANSI- TYPE 'B' UNIT KEYNOTES	
1	- CLEARANCE BETWEEN ALL OPPOSING BASE CABINETS, COUNTER TOPS, APPLIANCES, OR WALLS WITHIN KITCHEN WORK AREAS SHALL BE 40" MINIMUM
2	- 30" X 48" CLEARANCE REQUIRED AT SINK FOR PARALLEL APPROACH; SAME CLEARANCE MAY BE USED FOR DISHWASHER
3	- 30" X 48" CLEARANCE CENTERED AT THE RANGE COOKTOP FOR PARALLEL APPROACH
4	- 30" X 48" CLEARANCE CENTERED AT THE RANGE OVEN FOR PARALLEL APPROACH WHEN OVEN DOOR IS OPEN
5	- 30" X 48" CLEARANCE REQUIRED AT REFRIGERATOR FOR PARALLEL APPROACH; CENTERLINE OF CLEARANCE SHALL BE OFFSET 24" MAXIMUM FROM CENTERLINE OF DEDICATED SPACE
6	- 30" X 48" CLEARANCE CENTERED AT WASHER OR WASHER/DRYER COMBINATION UNIT FOR PARALLEL APPROACH. DOOR SHALL BE AN ADAPTABLE FEATURE AND REMOVED IF UNIT IS TO BE FULLY ADAPTED
7	- 30" X 48" CLEARANCE REQUIRED AT LAVATORY FOR FORWARD APPROACH
8	- 48" X 56" CLEARANCE REQUIRED AT WATER CLOSET FOR SIDE ENTRY TO WATER CLOSET WHEN A LAVATORY OVERLAP IS USED
9	- 30" X 60" (LENGTH OF TUB) PARALLEL APPROACH CLEARANCE REQUIRED AT BATHTUB


NOTES:	
	-SOLID BLOCKING REQUIRED FOR FUTURE INSTALLATION OF GRAB BARS. GRAB BARS SHALL NOT BE INSTALLED DURING CONSTRUCTION
	-REQUIRED CLEARANCES
	-TURNING RADIUS 9 3/8"
	-T-SHAPE

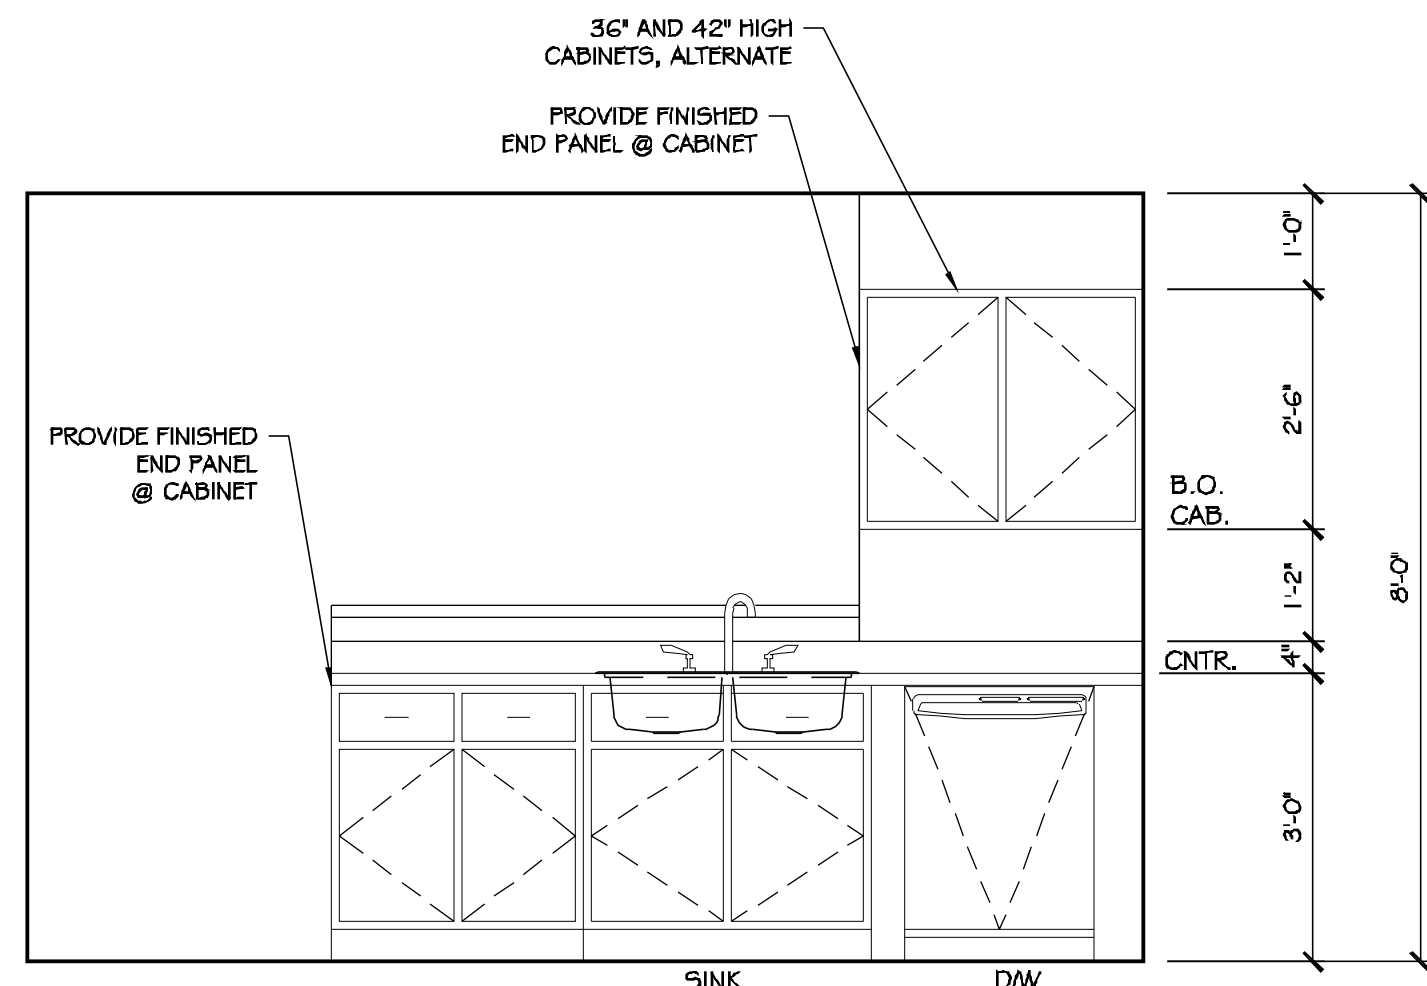


ELEVATION-B

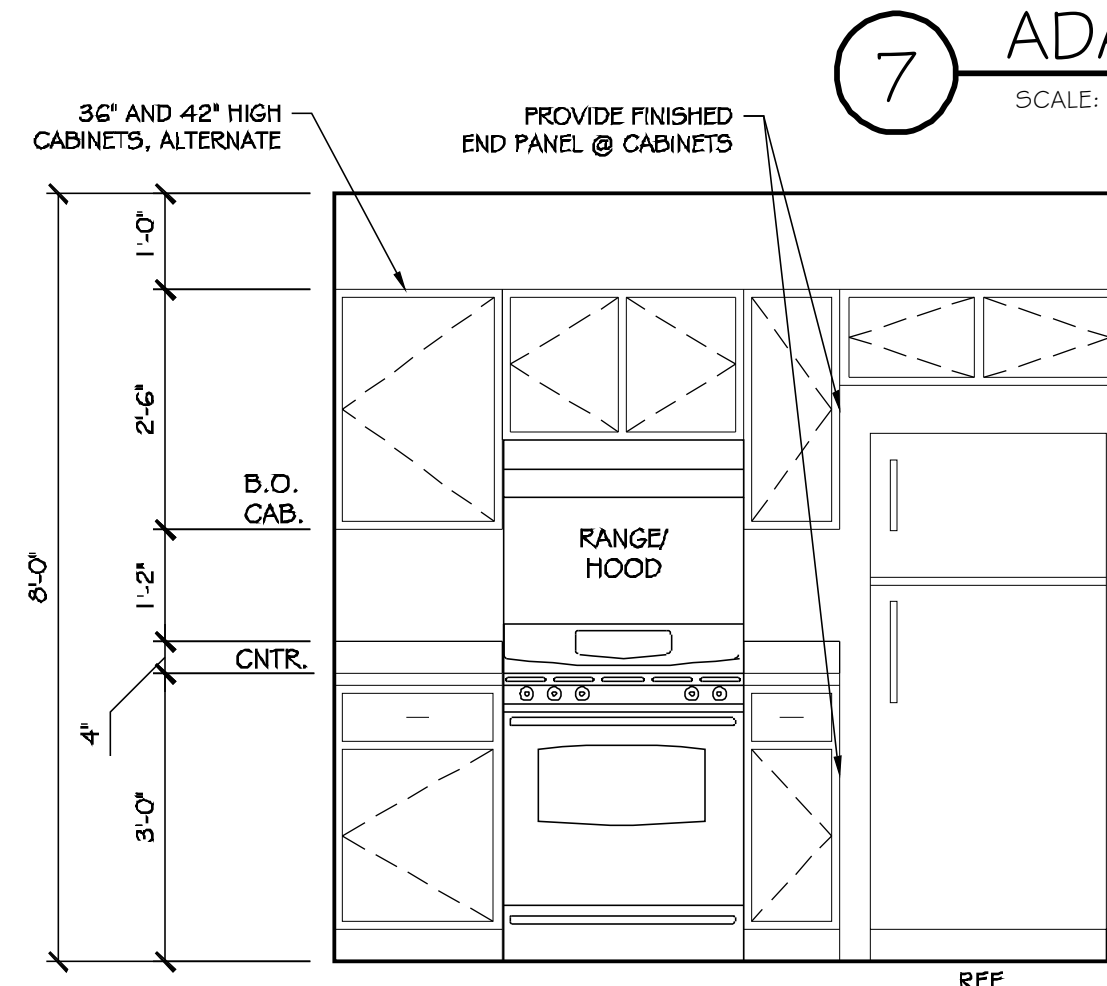

ELEVATION-A

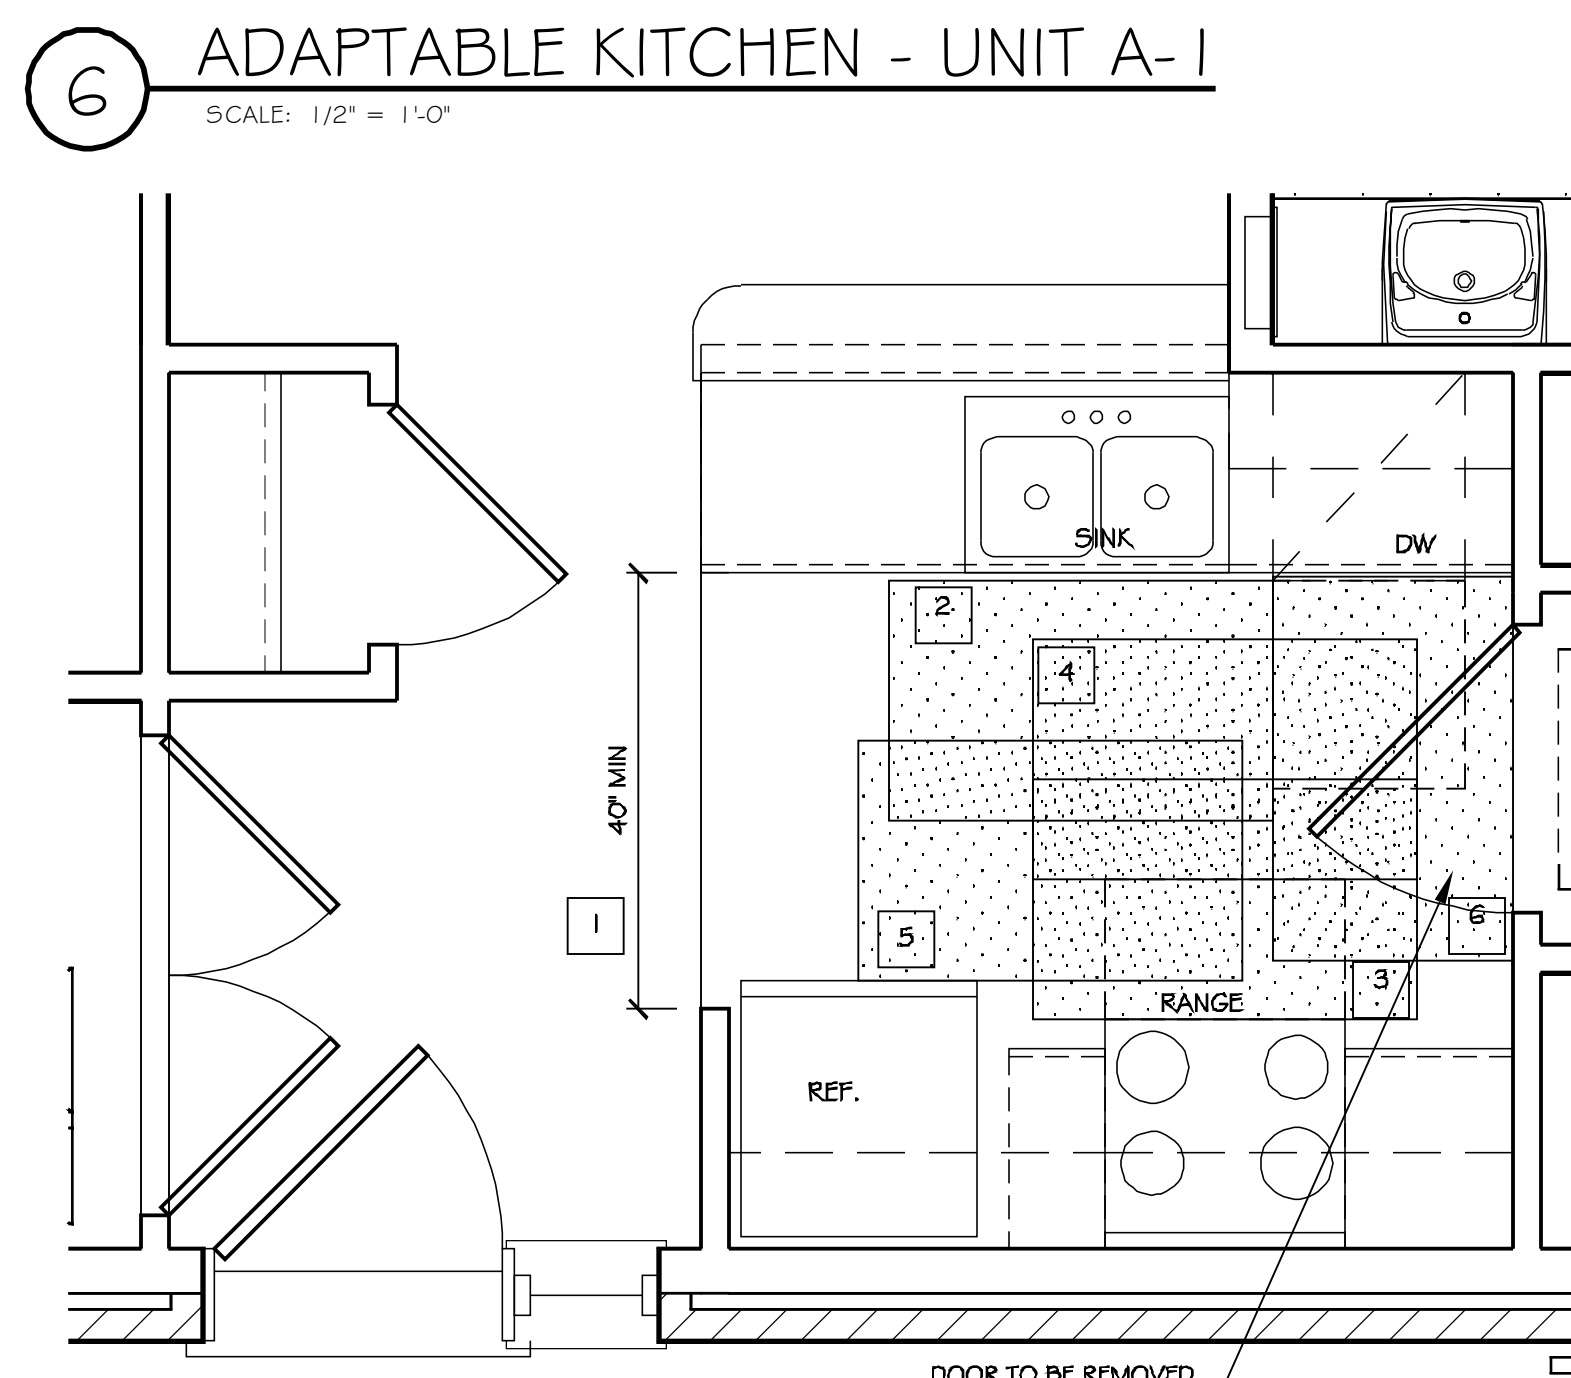


6 ADAPTABLE KITCHEN - UNIT A-1

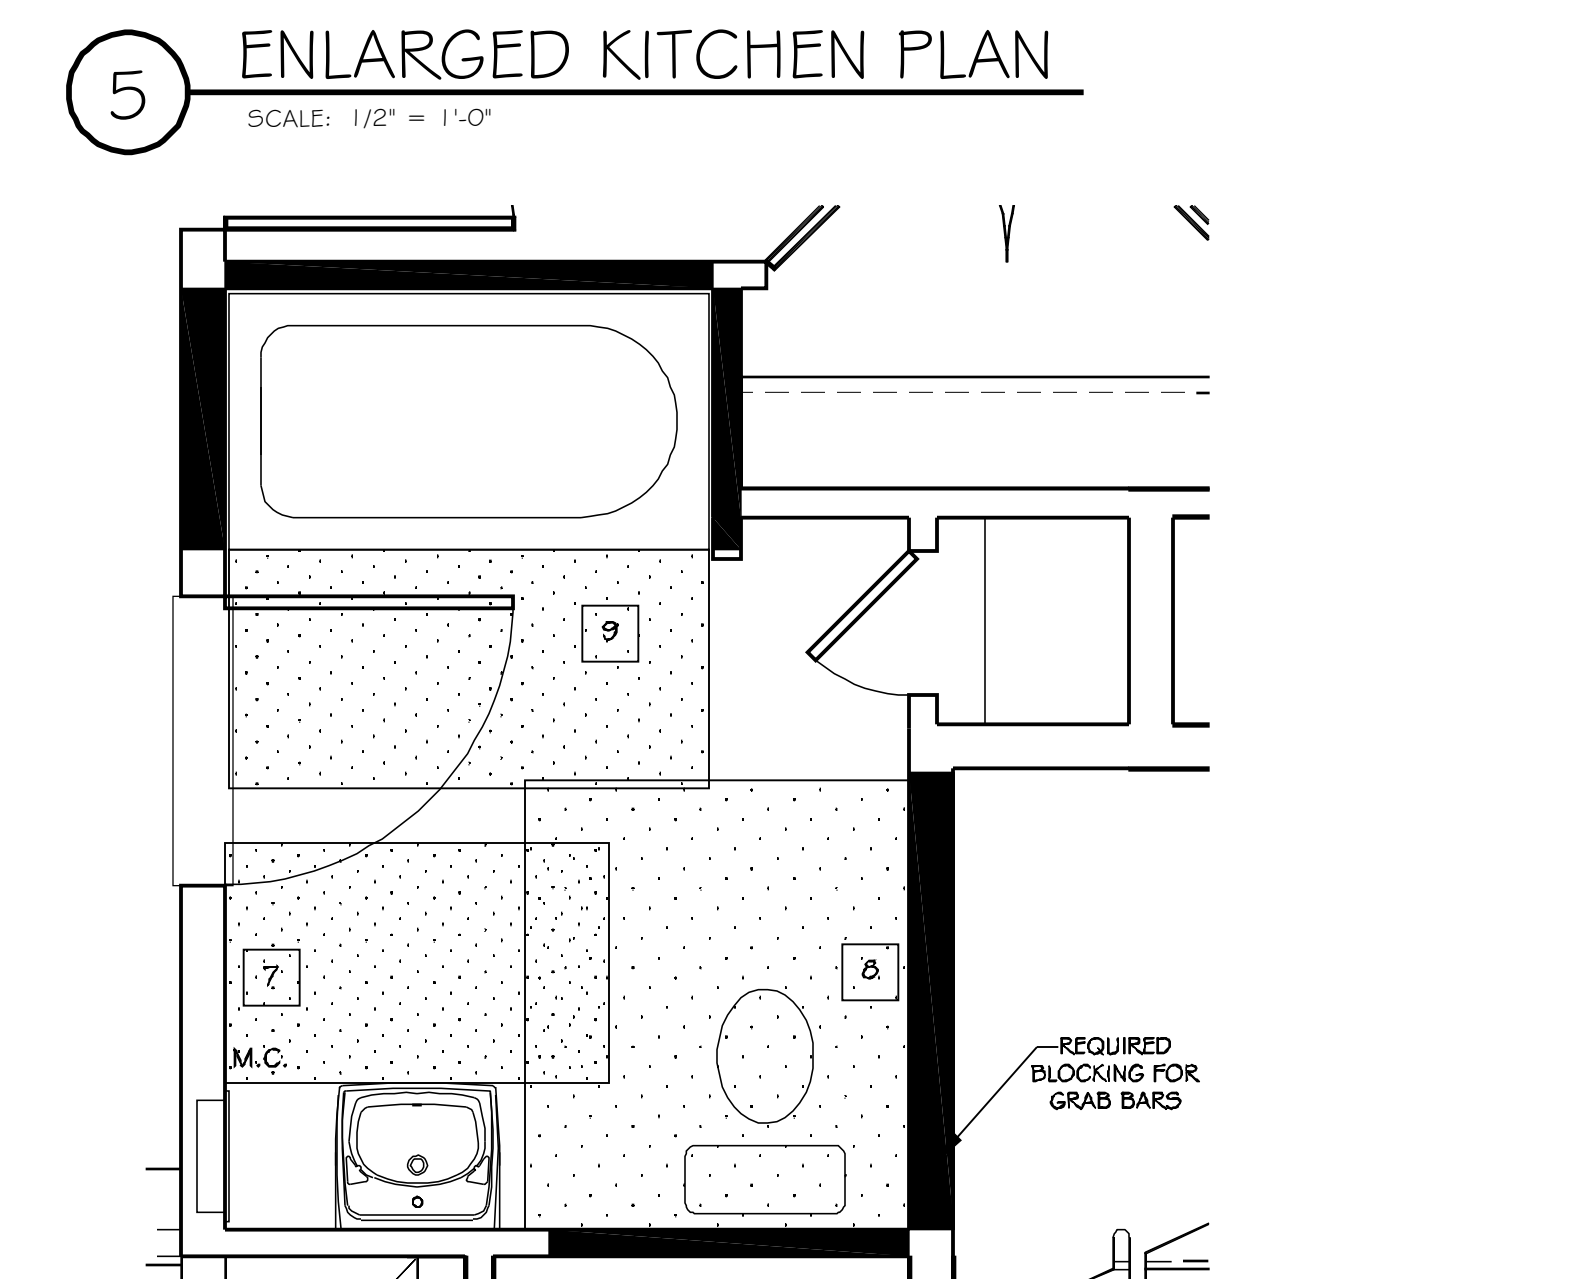


5 ENLARGED KITCHEN PLAN




4 ENLARGED BATHROOM PLAN

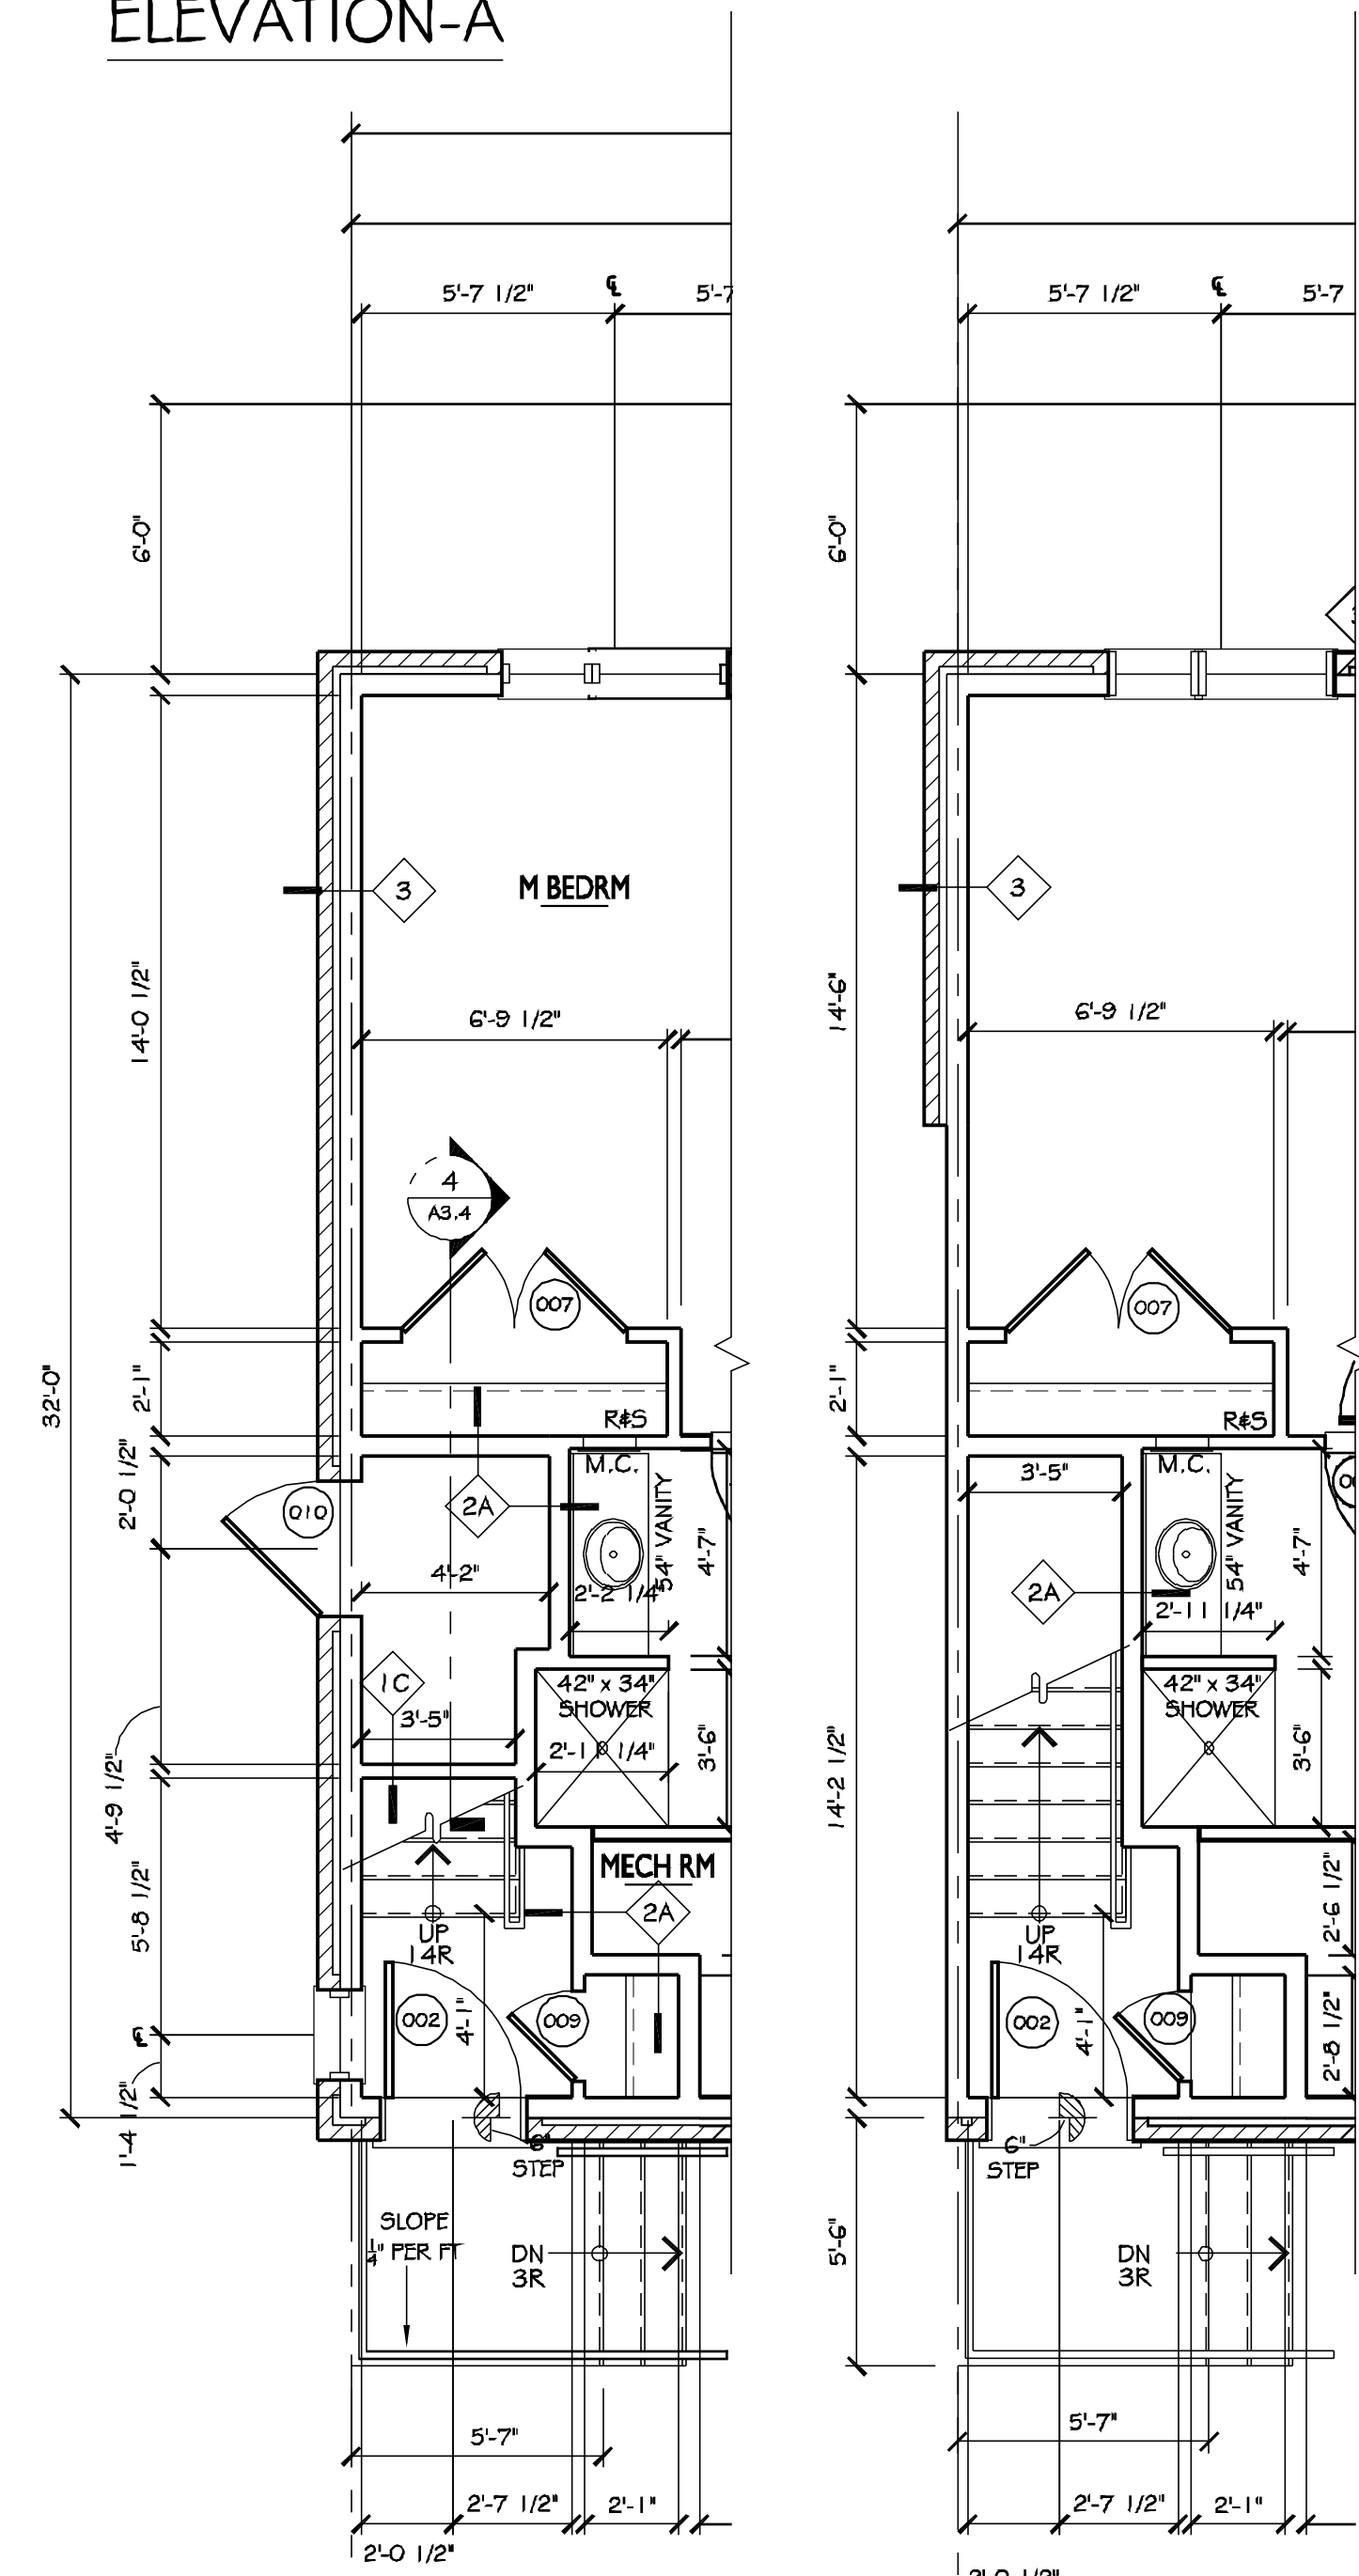


3 UNIT A-3 & A4

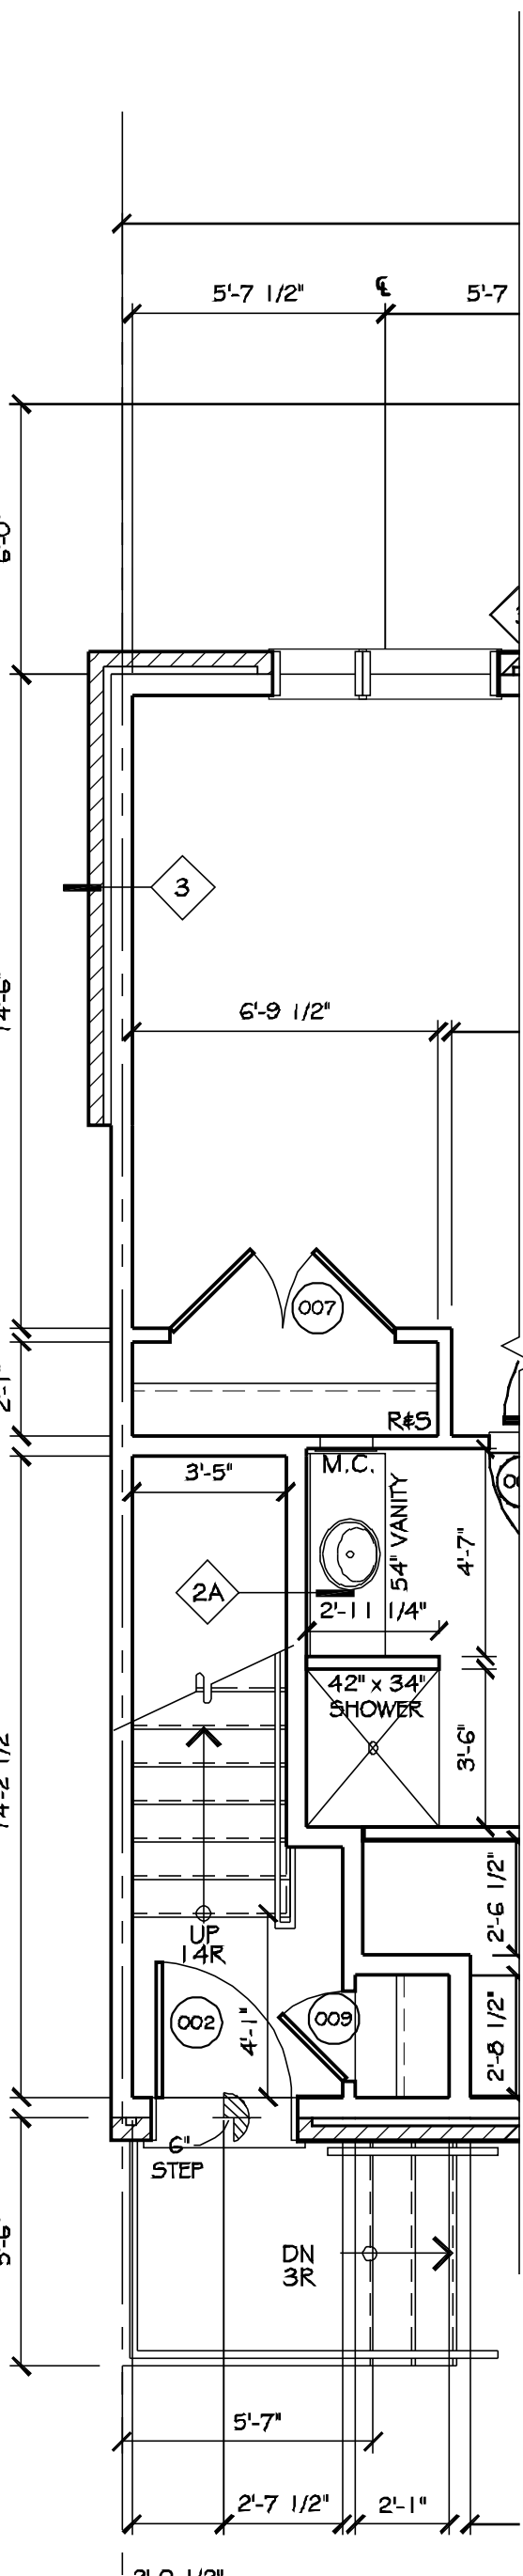

2 UNIT A2

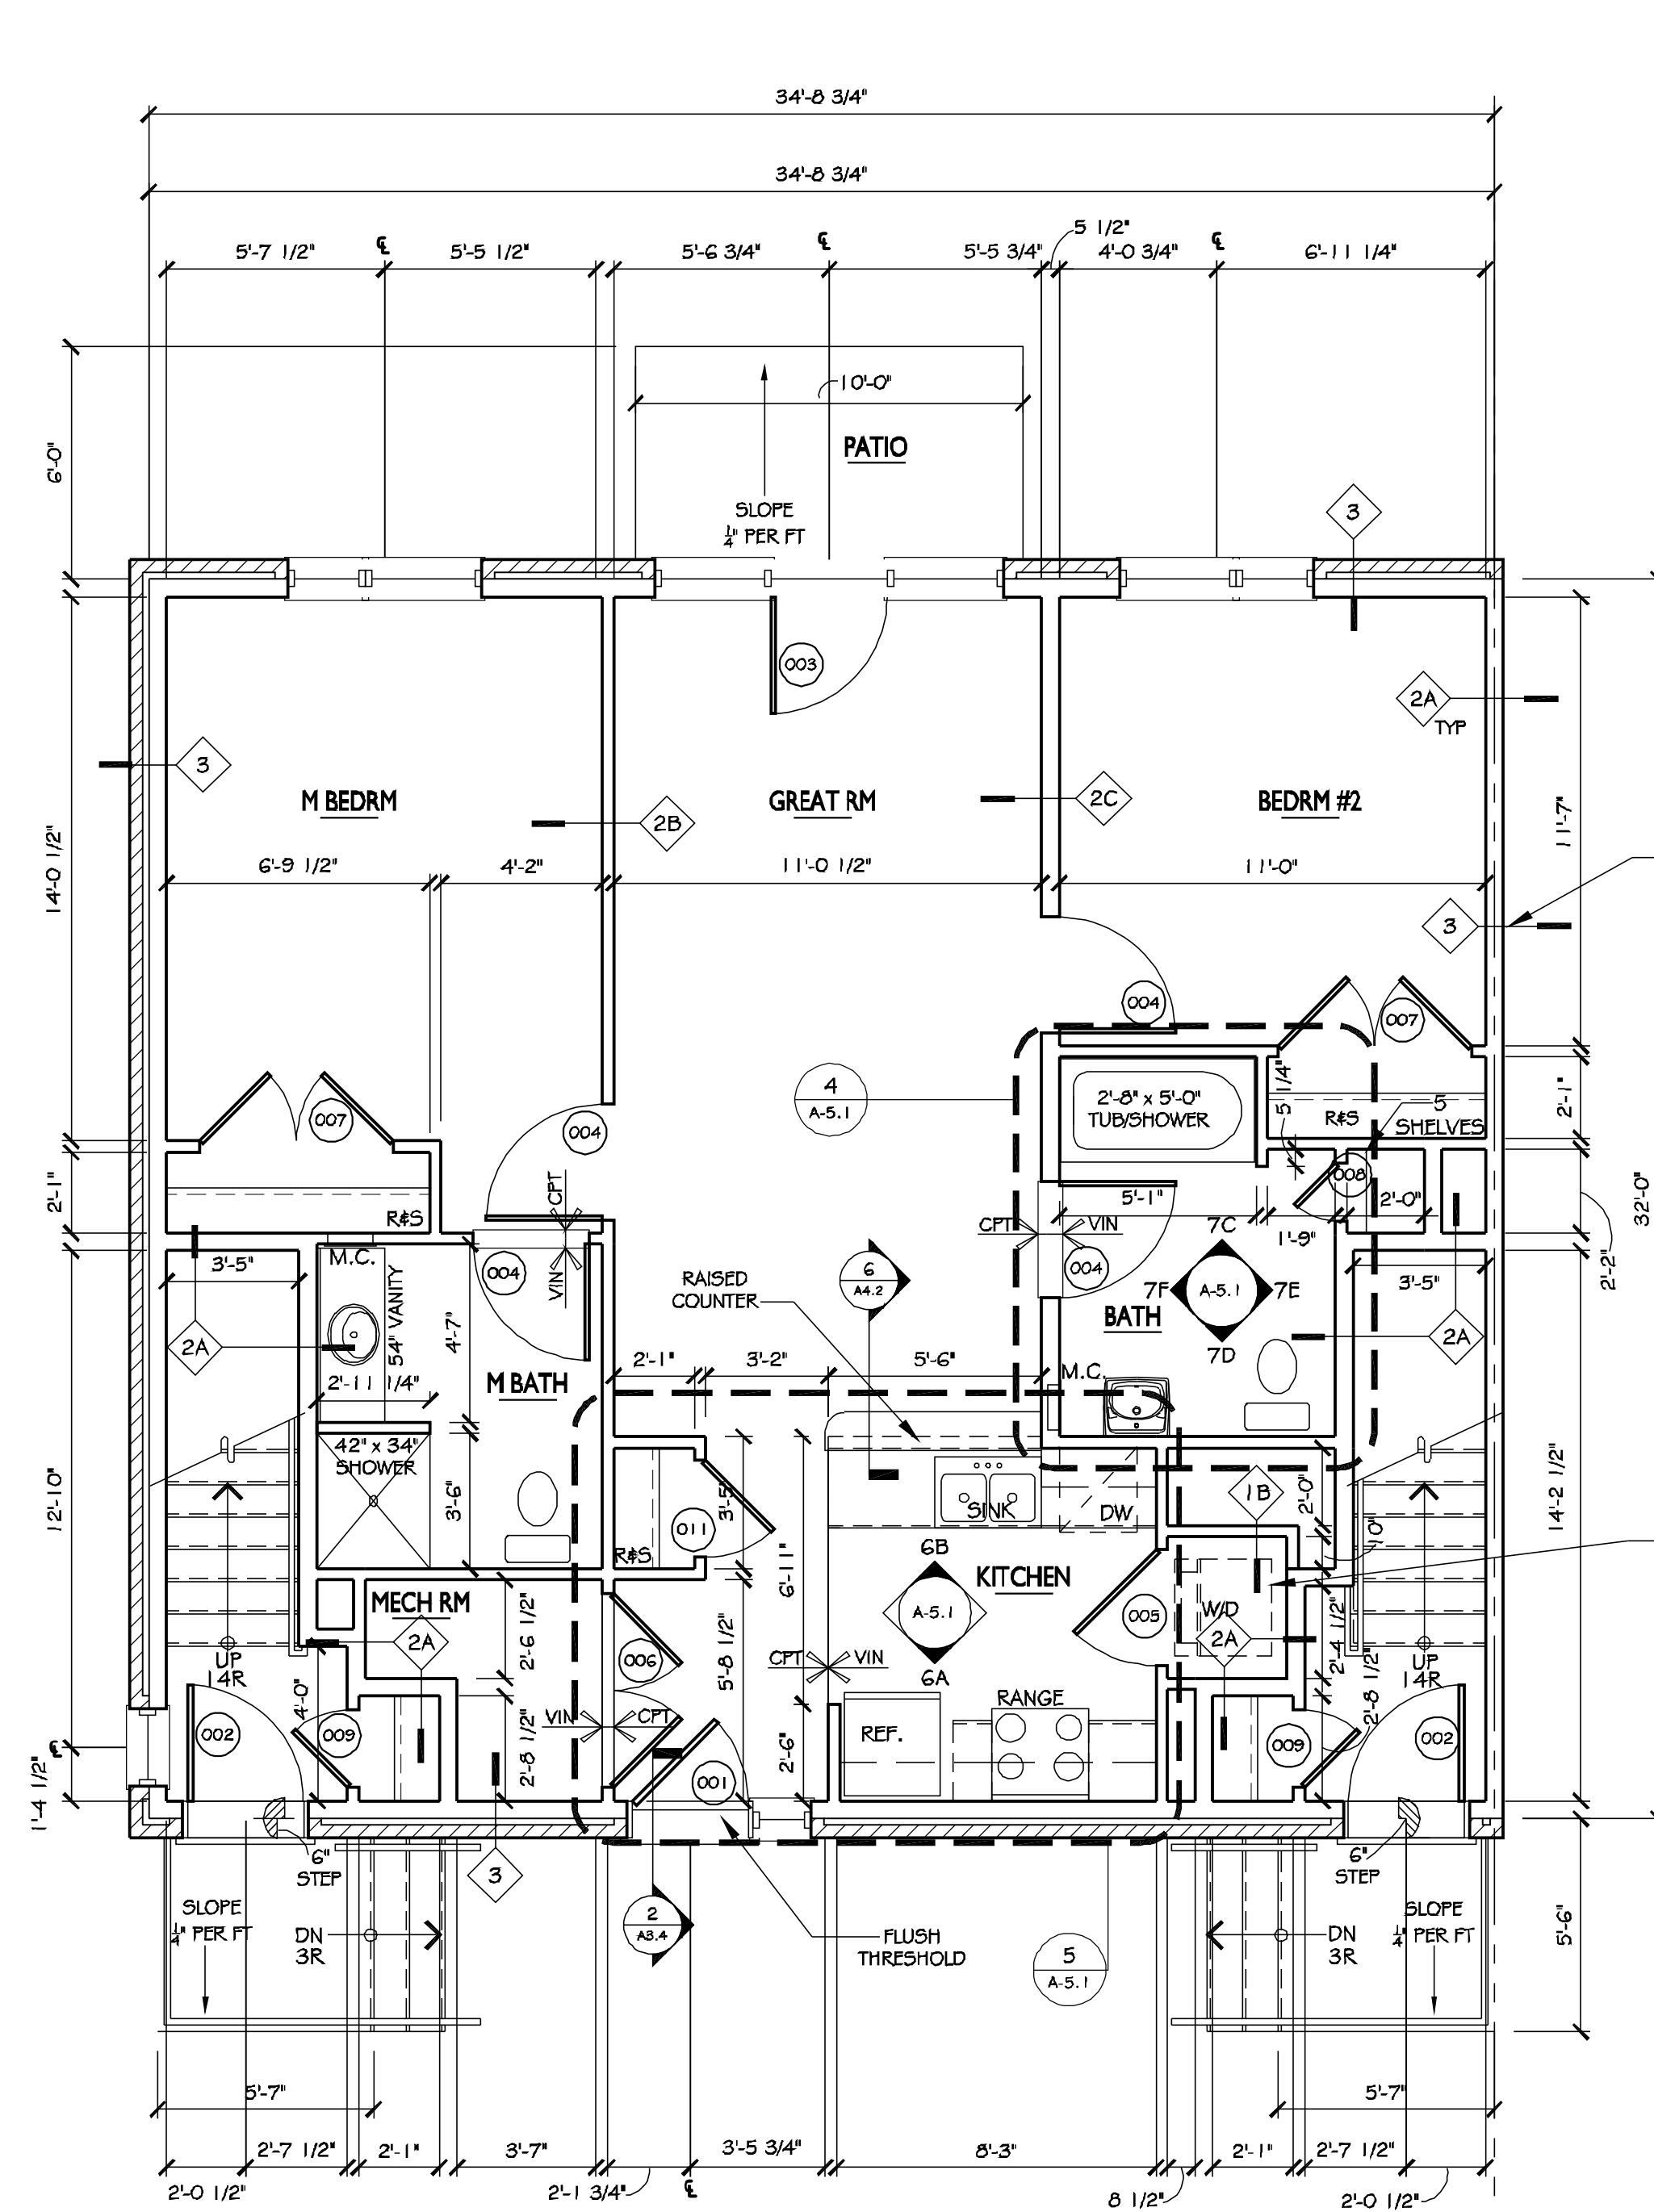

1 UNIT A-1 - 'TYPE B' UNIT

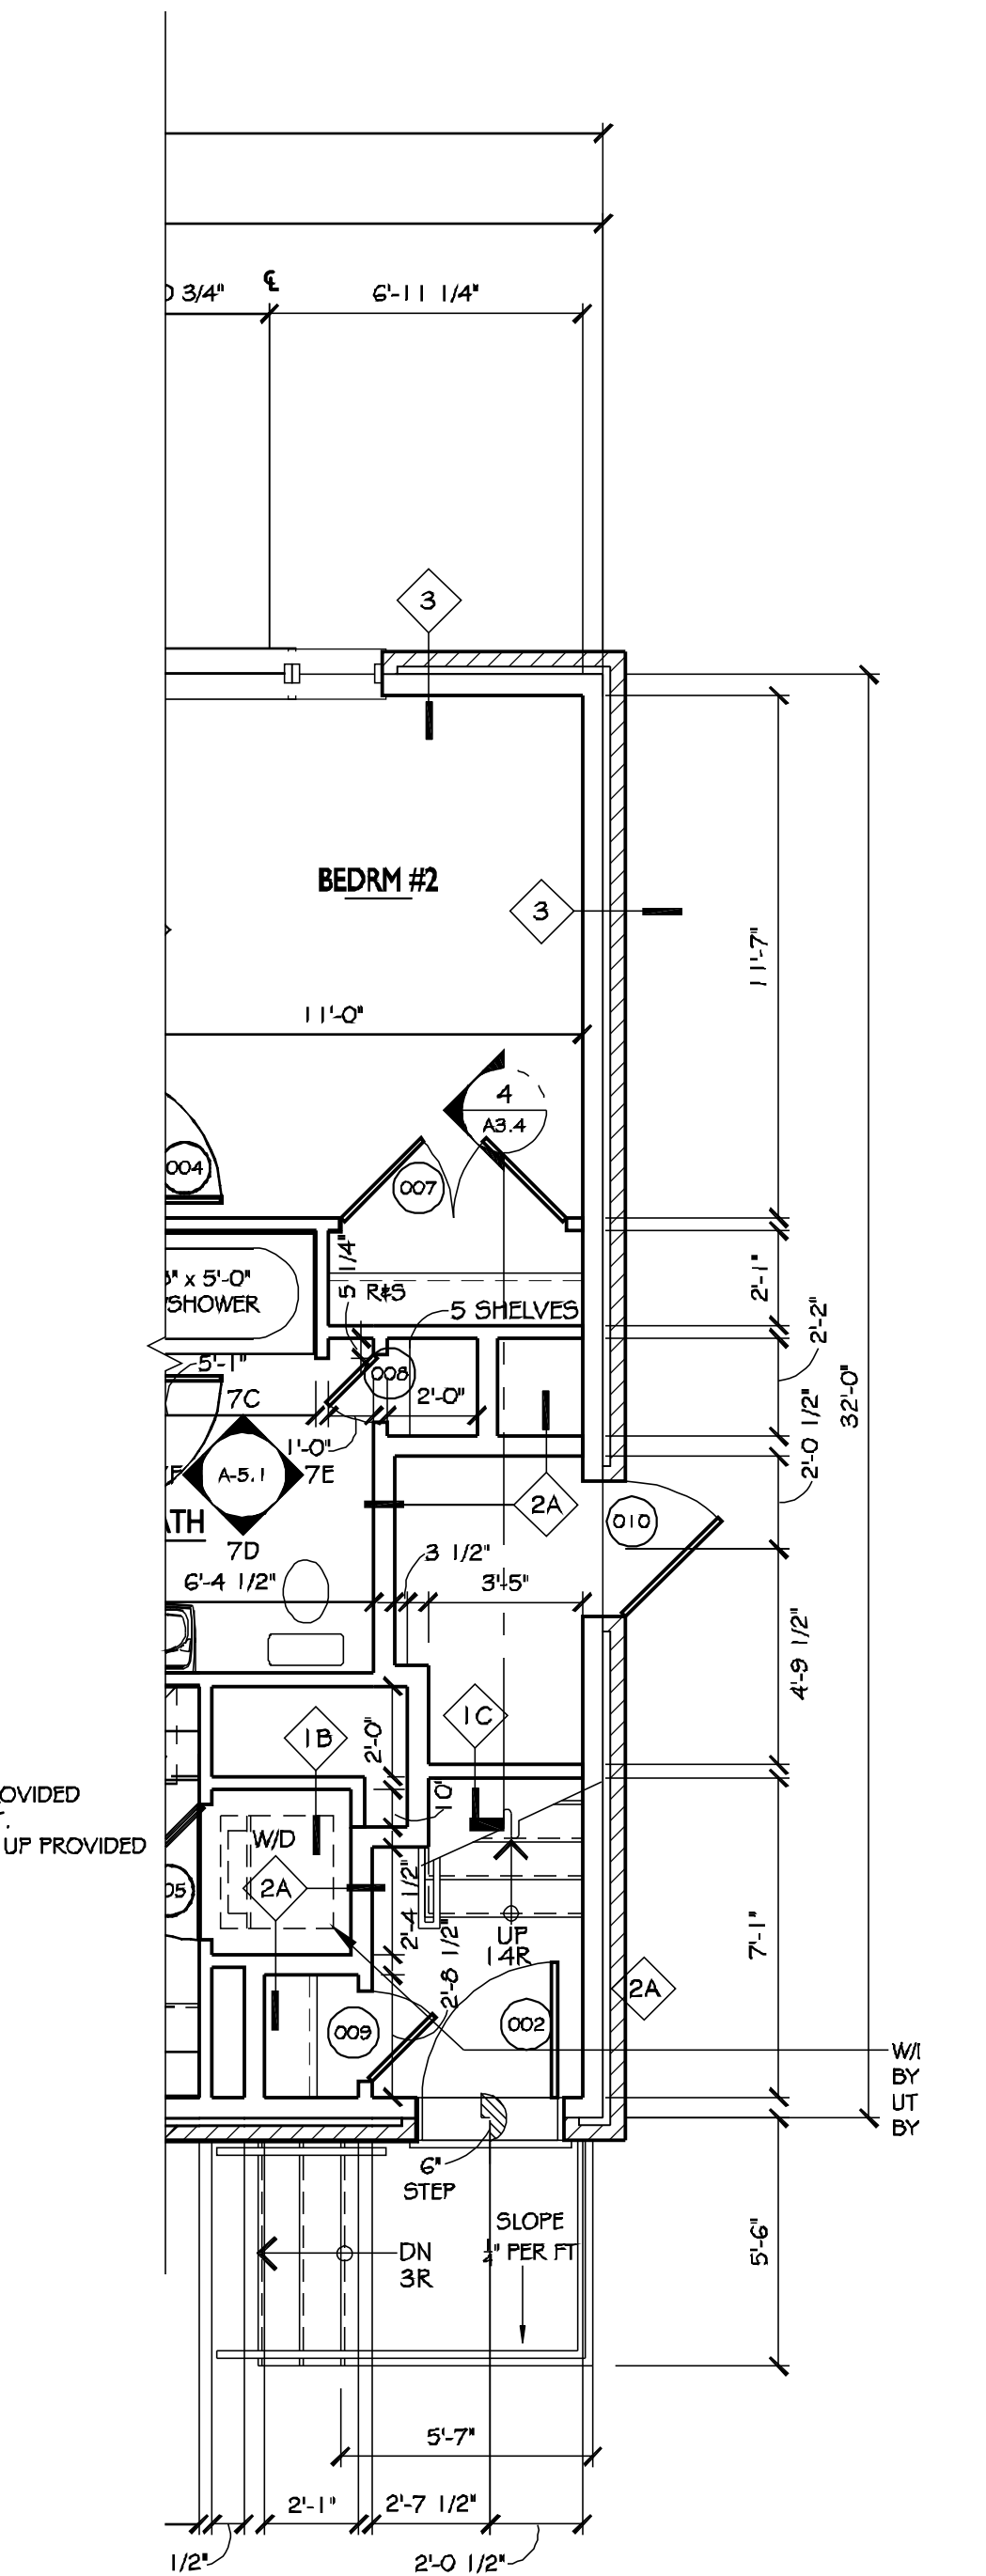

1A UNIT A-4 - TYPE B UNIT


NO.	REVISIONS	DATE
1	PERMIT ISSUE	09-15-10
2		
3		
4		
5		
6		
7		
8		
9		
10		



- 5 ADAPTABLE BATHROOM - UNIT B
SCALE: 1/2" = 1'-0"



4 ADAPTABLE KITCHEN - UNIT B
SCALE: 1/2" = 1'-0"

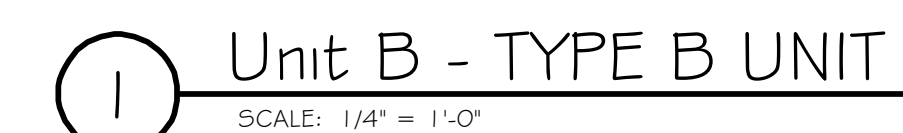


NO.	REVISIONS	DATE
1	PERMIT ISSUE	09-15-10


PROJECT# 1B.0006

DATE: 09-15-10
DRAWN BY: AS NOT
SCALE: AS NOT
CHECKED BY: AS NOT


UNIT B-
 INTERIOR

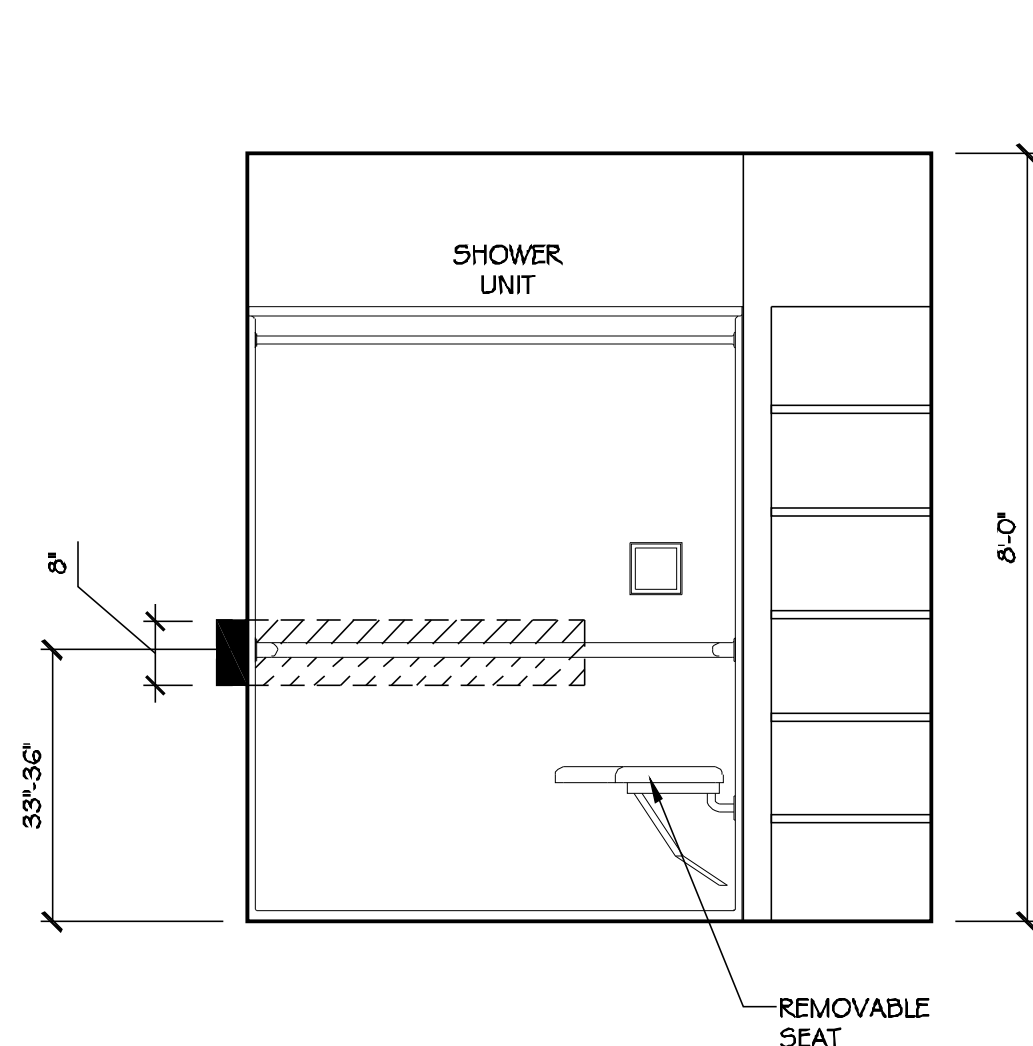


ELEVATION-C

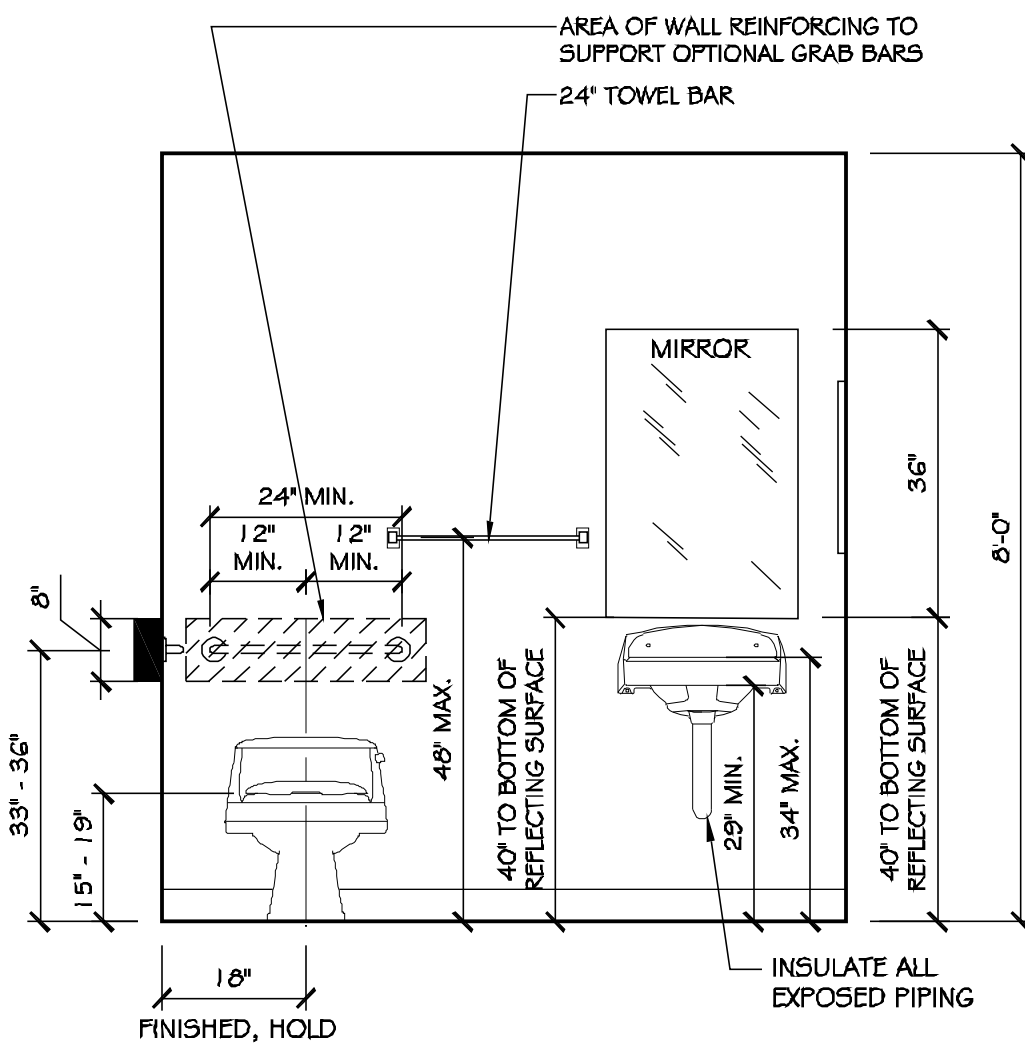

ELEVATION-D

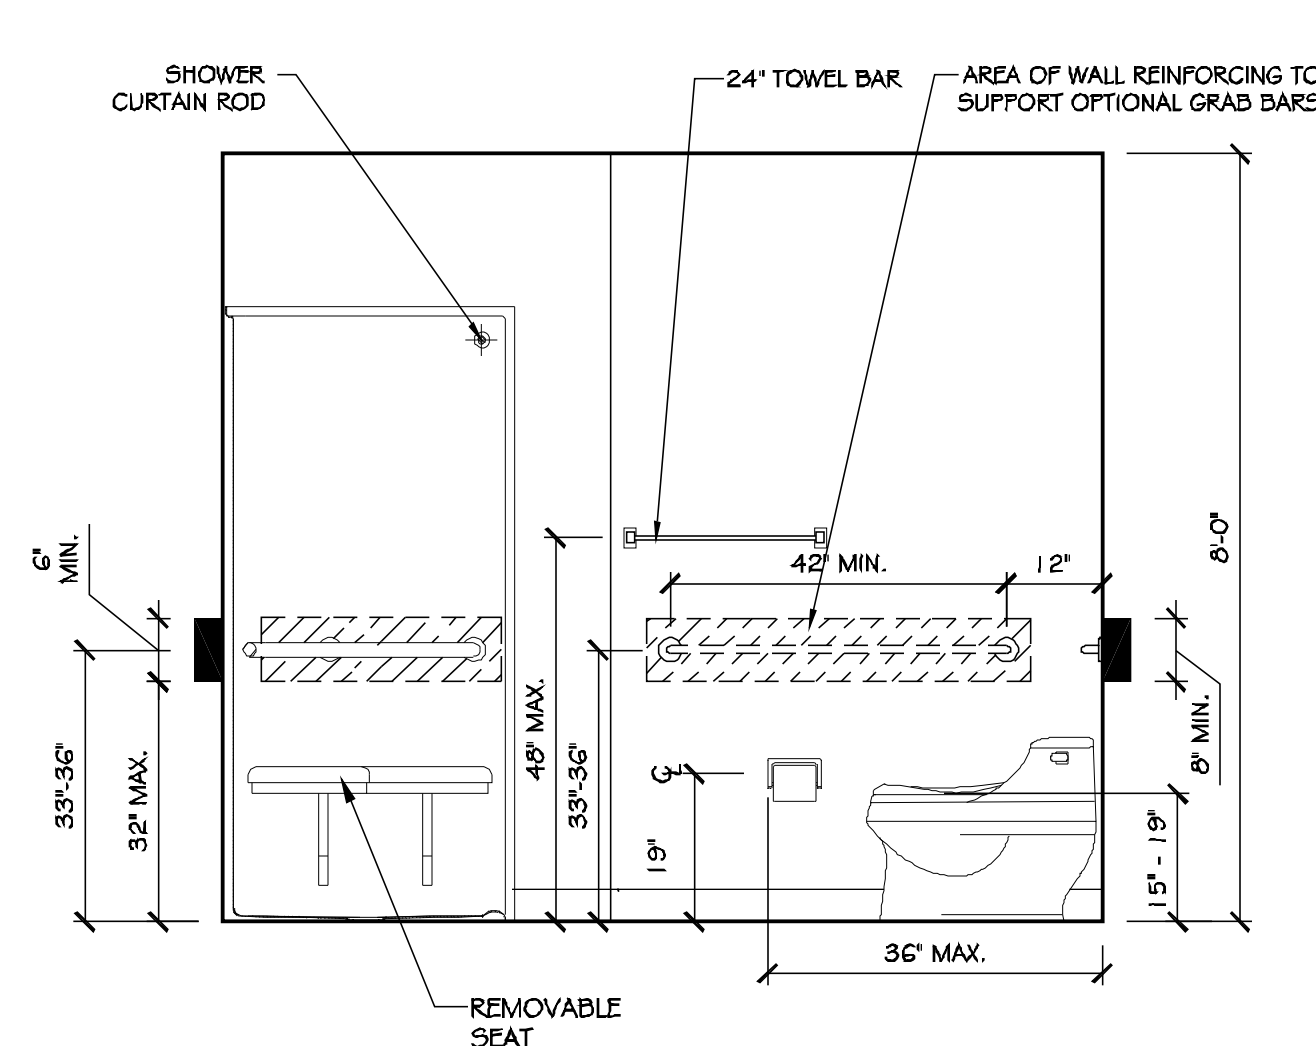


ELEVATION-E

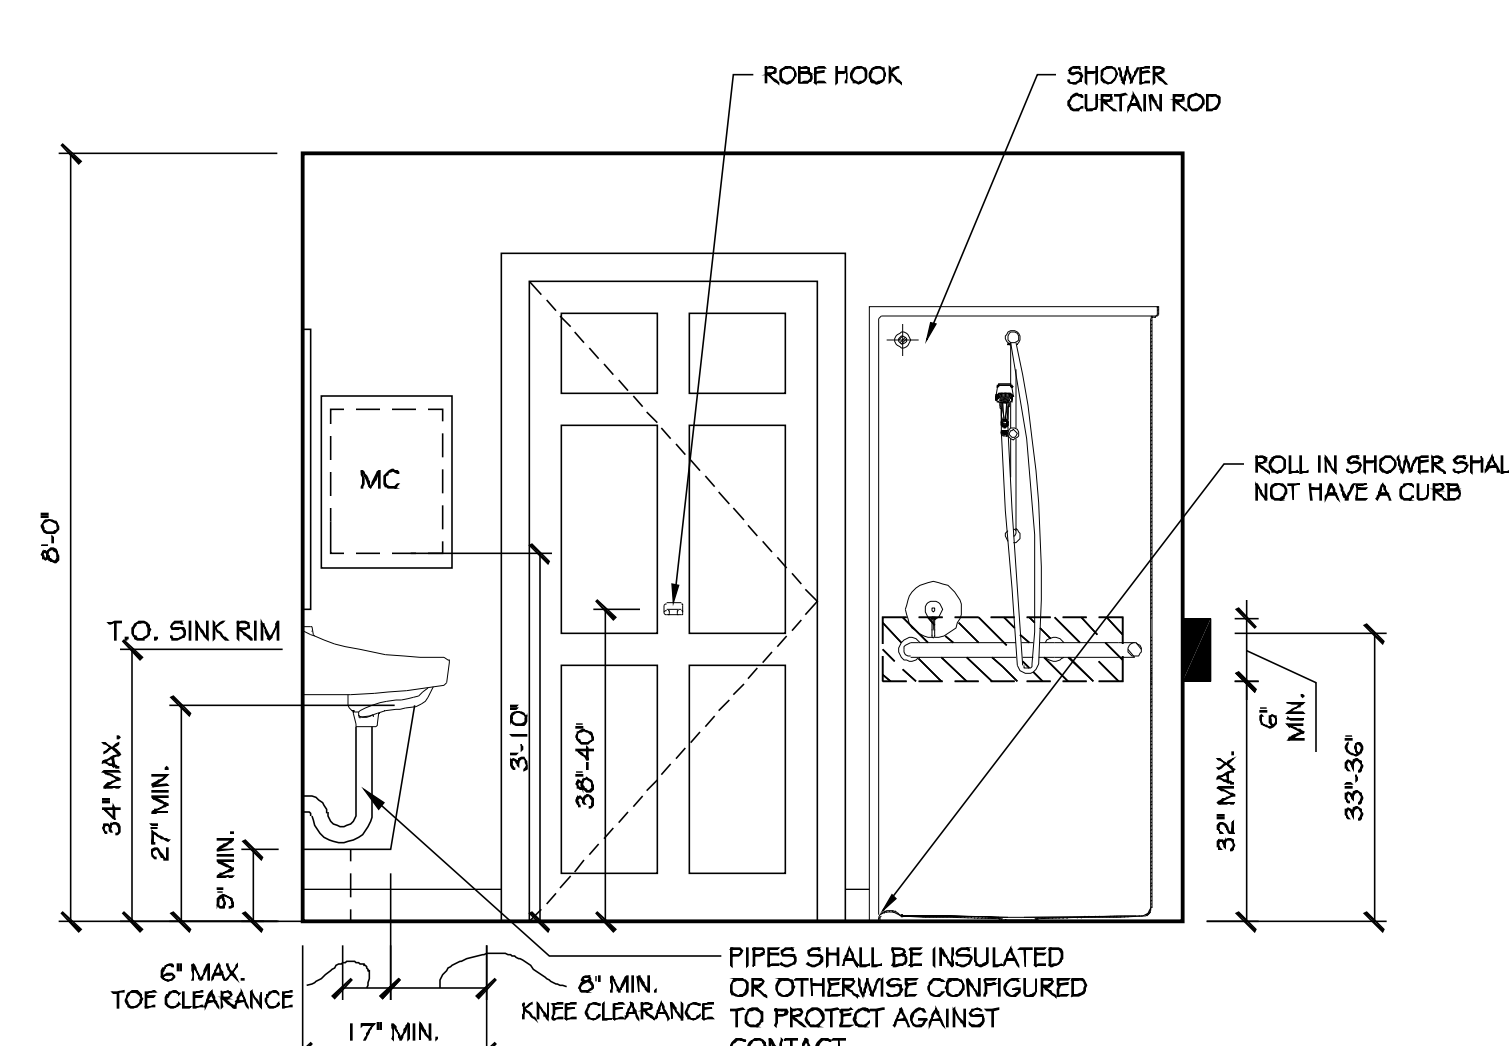


ELEVATION-F

5 ADAPTED BATHROOM ELEVATIONS


SCALE: 1/2" = 1'-0"

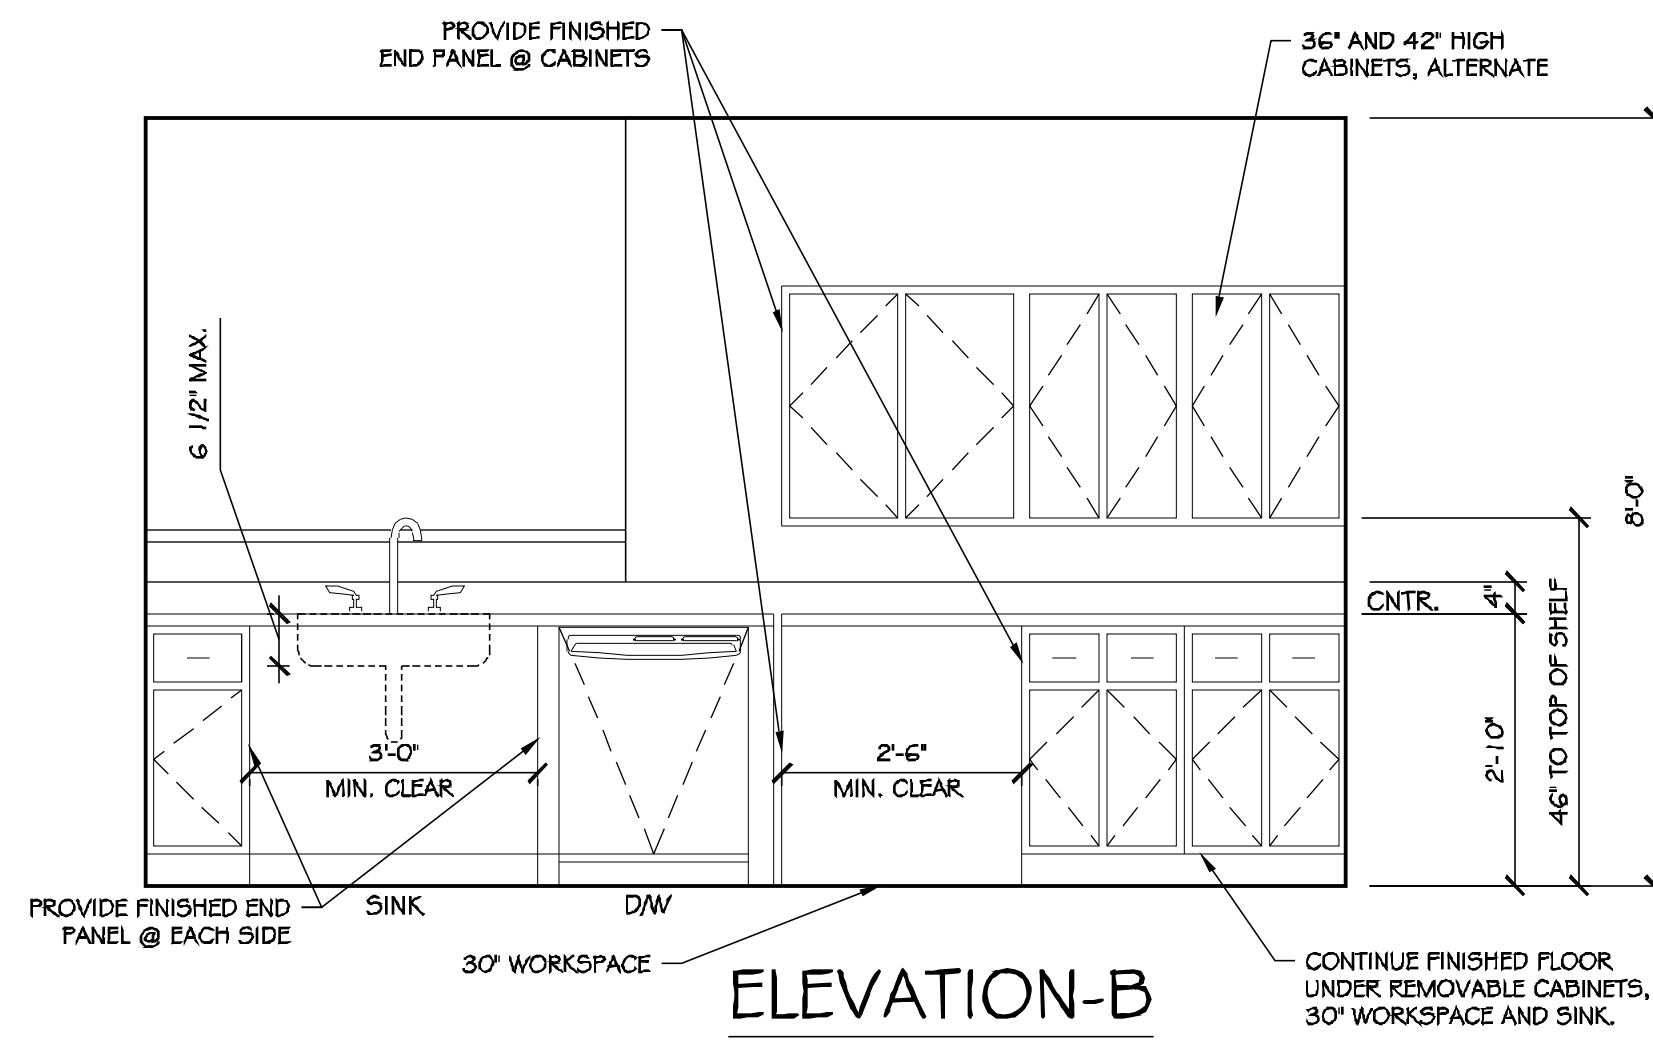


ELEVATION-B
NO LAUNDRY

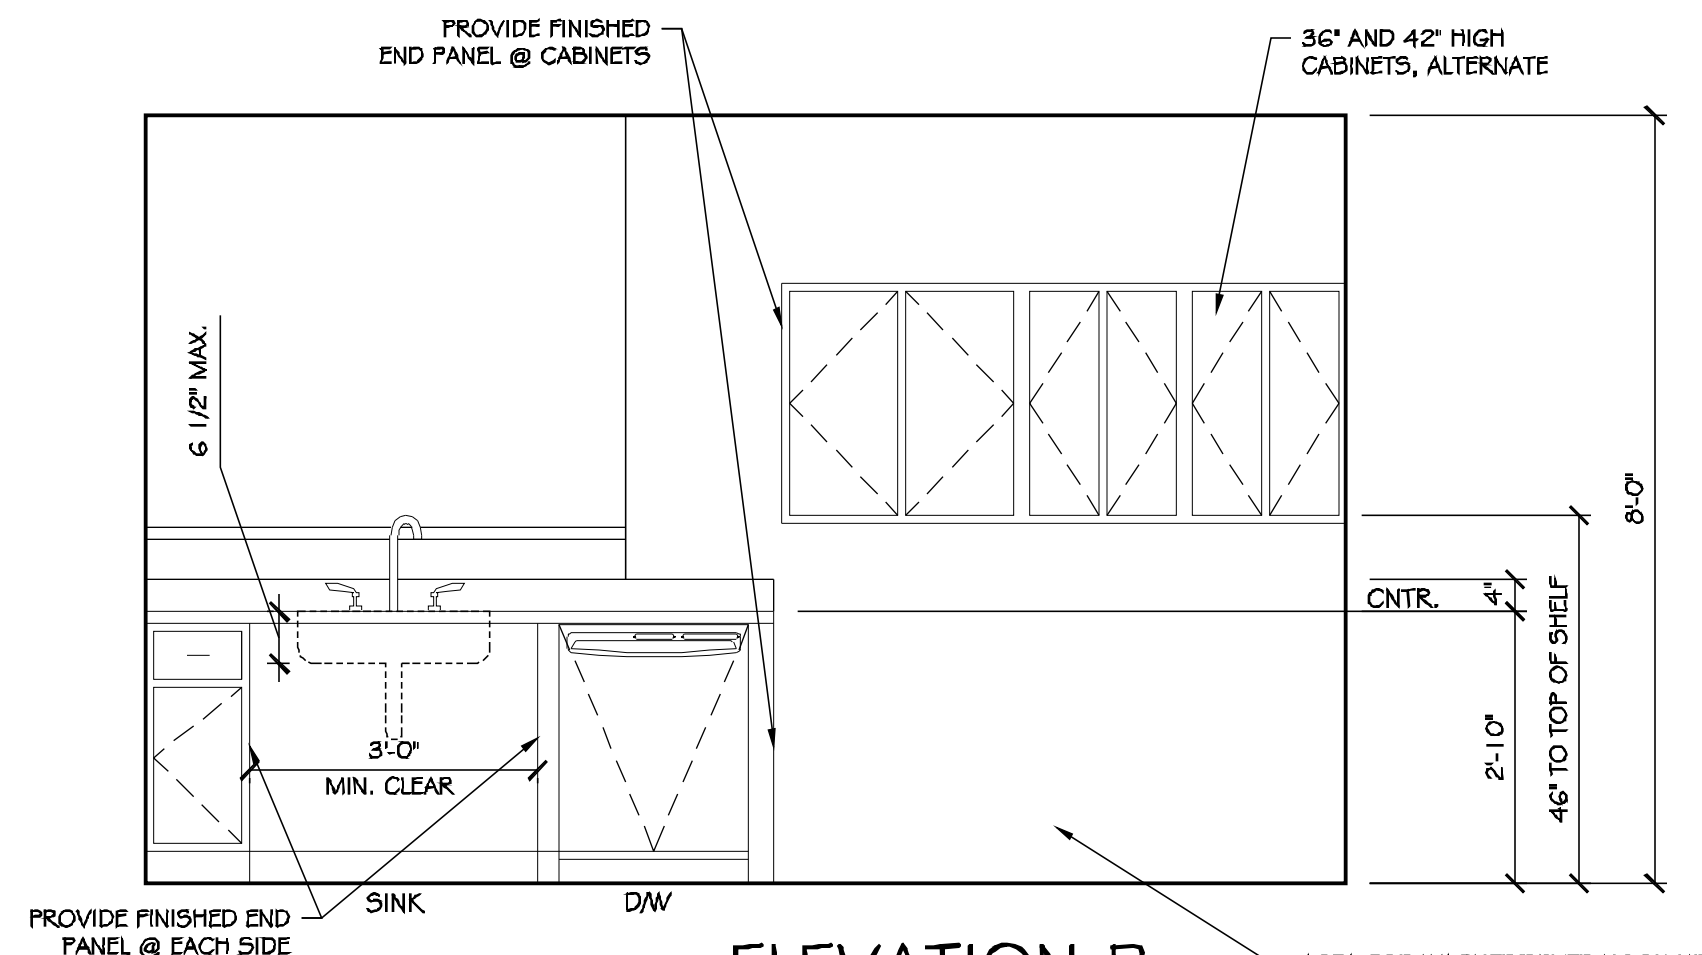

ELEVATION-B
W/ LAUNDRY

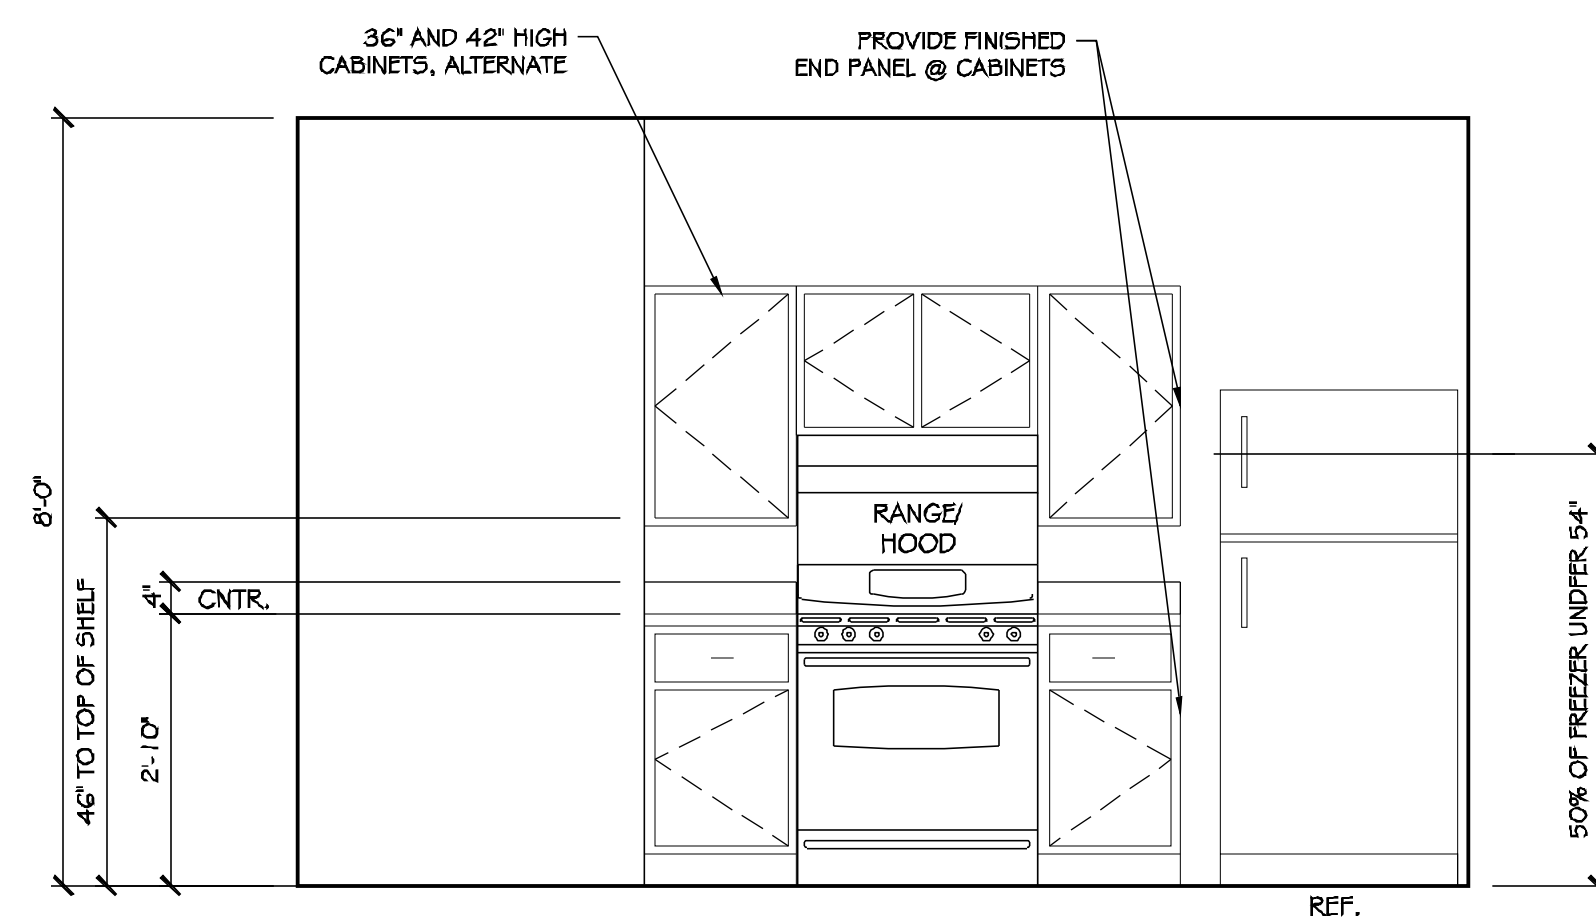


ELEVATION-A
NO LAUNDRY

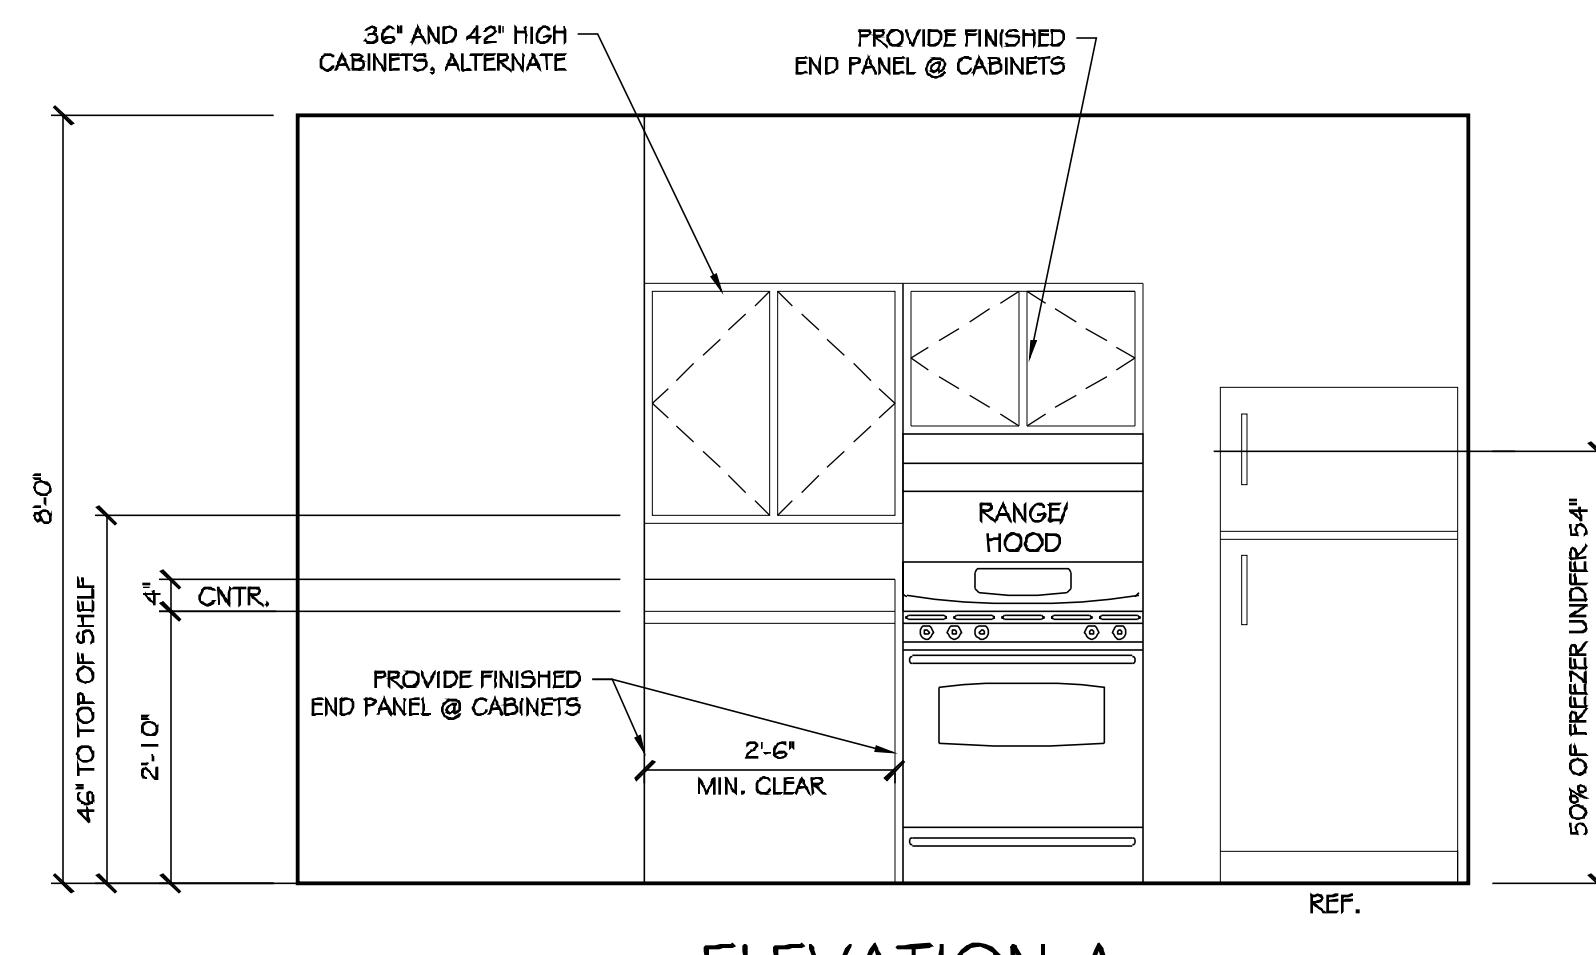


ELEVATION-A
W/ LAUNDRY

4 ADAPTED KITCHEN ELEVATIONS

SCALE: 1/2" = 1'-0"

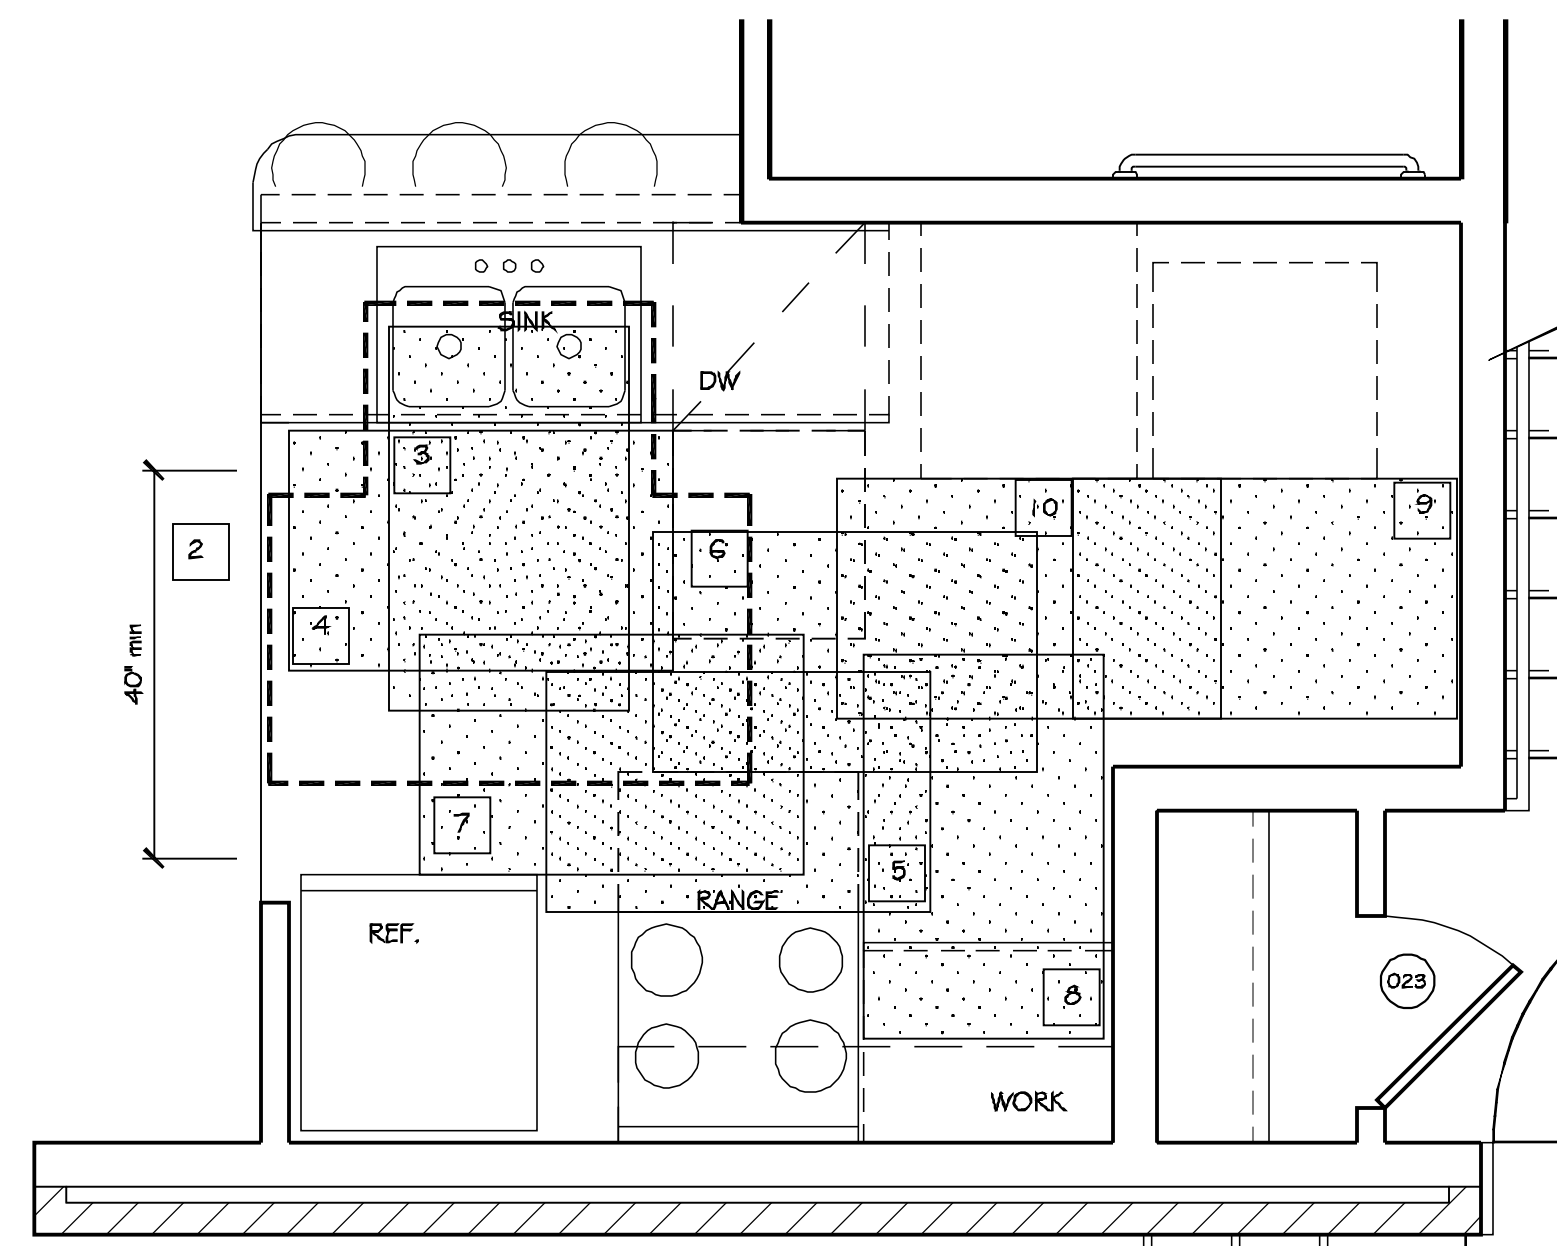

KITCHEN PLAN:
W/ LAUNDRY

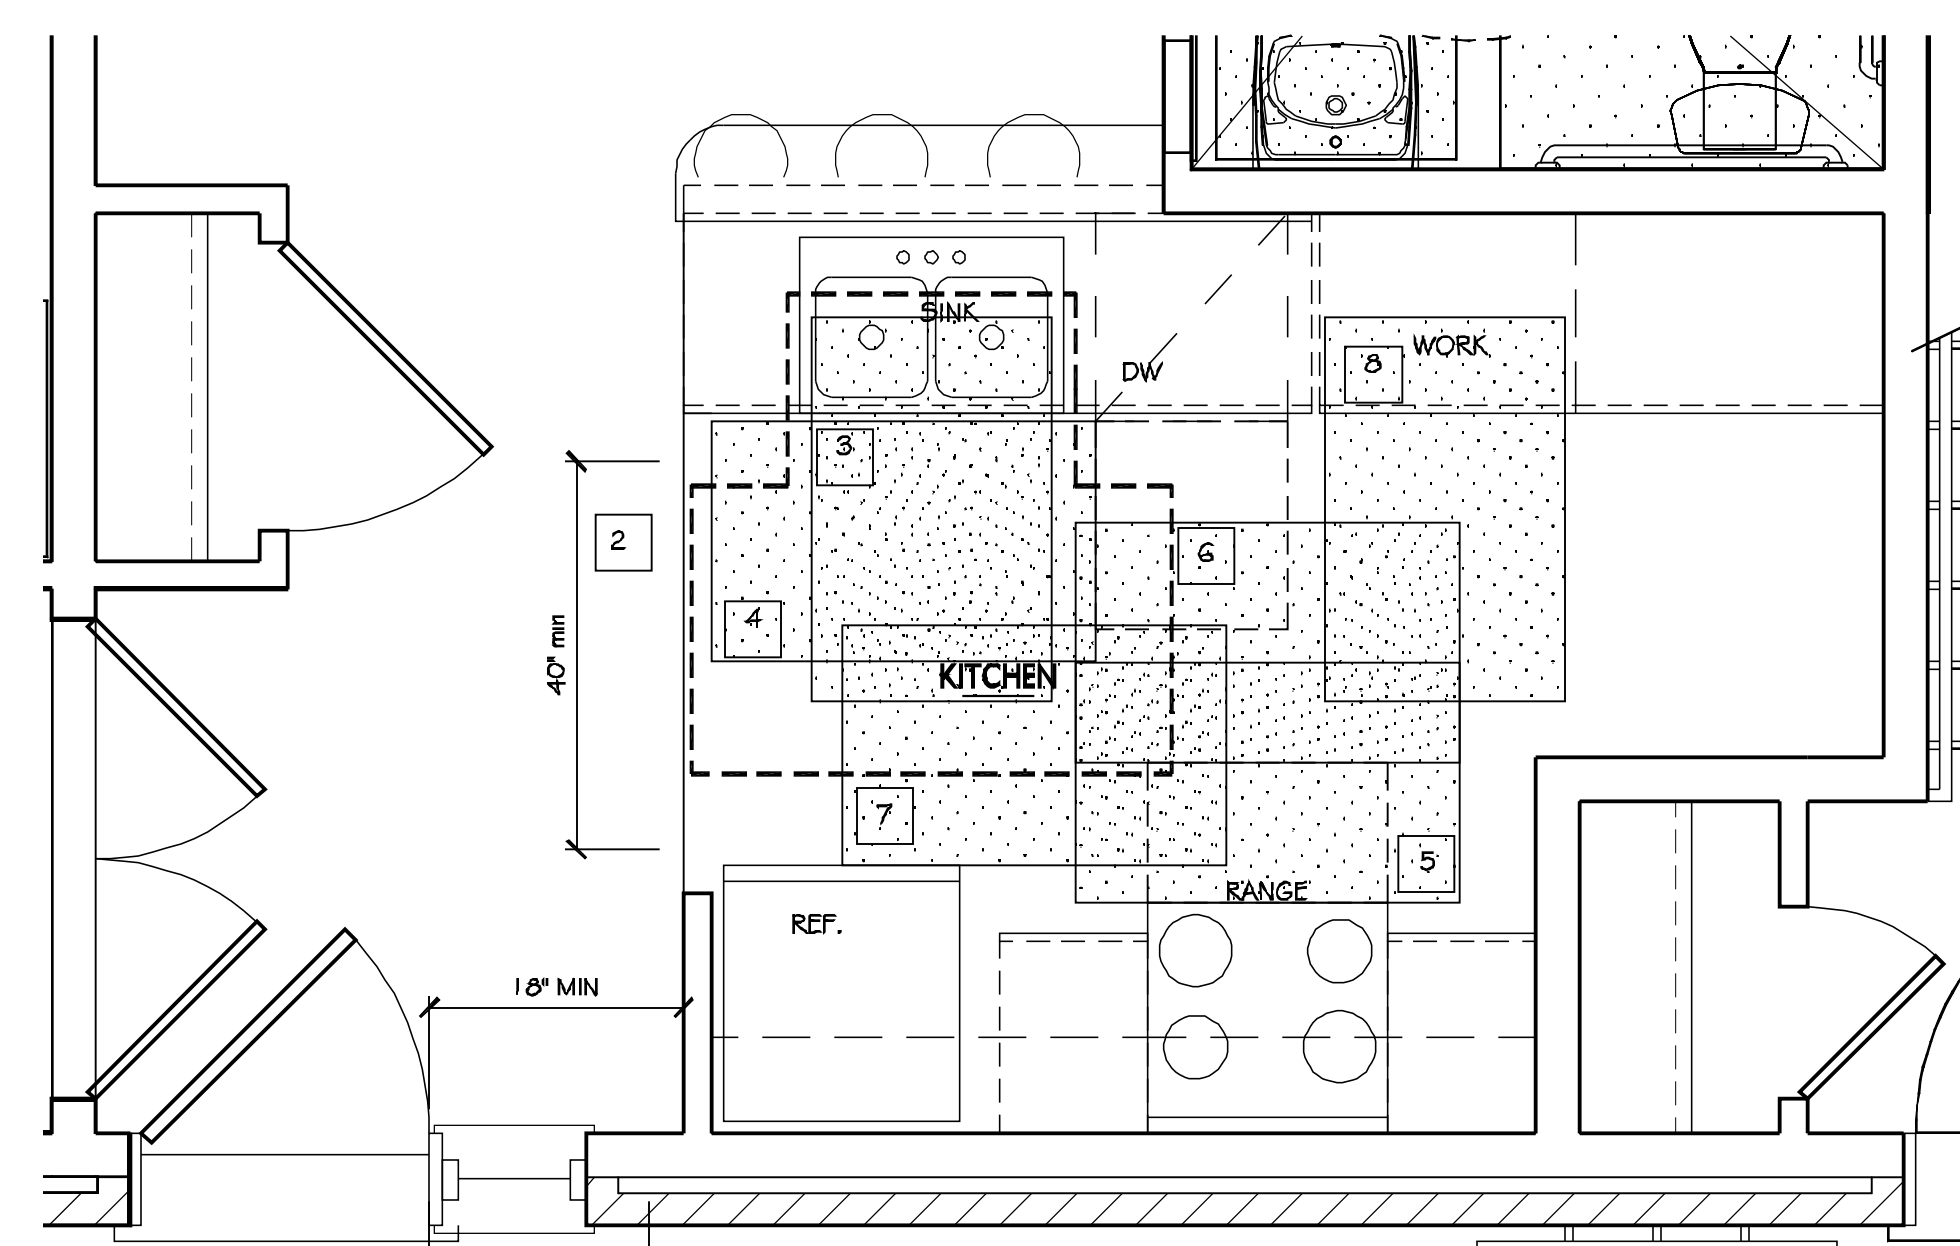


KITCHEN PLAN:
NO LAUNDRY

3 ADAPTED KITCHEN PLANS

SCALE: 1/2" = 1'-0"

2 ADAPTED BATHROOM PLAN

SCALE: 1/2" = 1'-0"

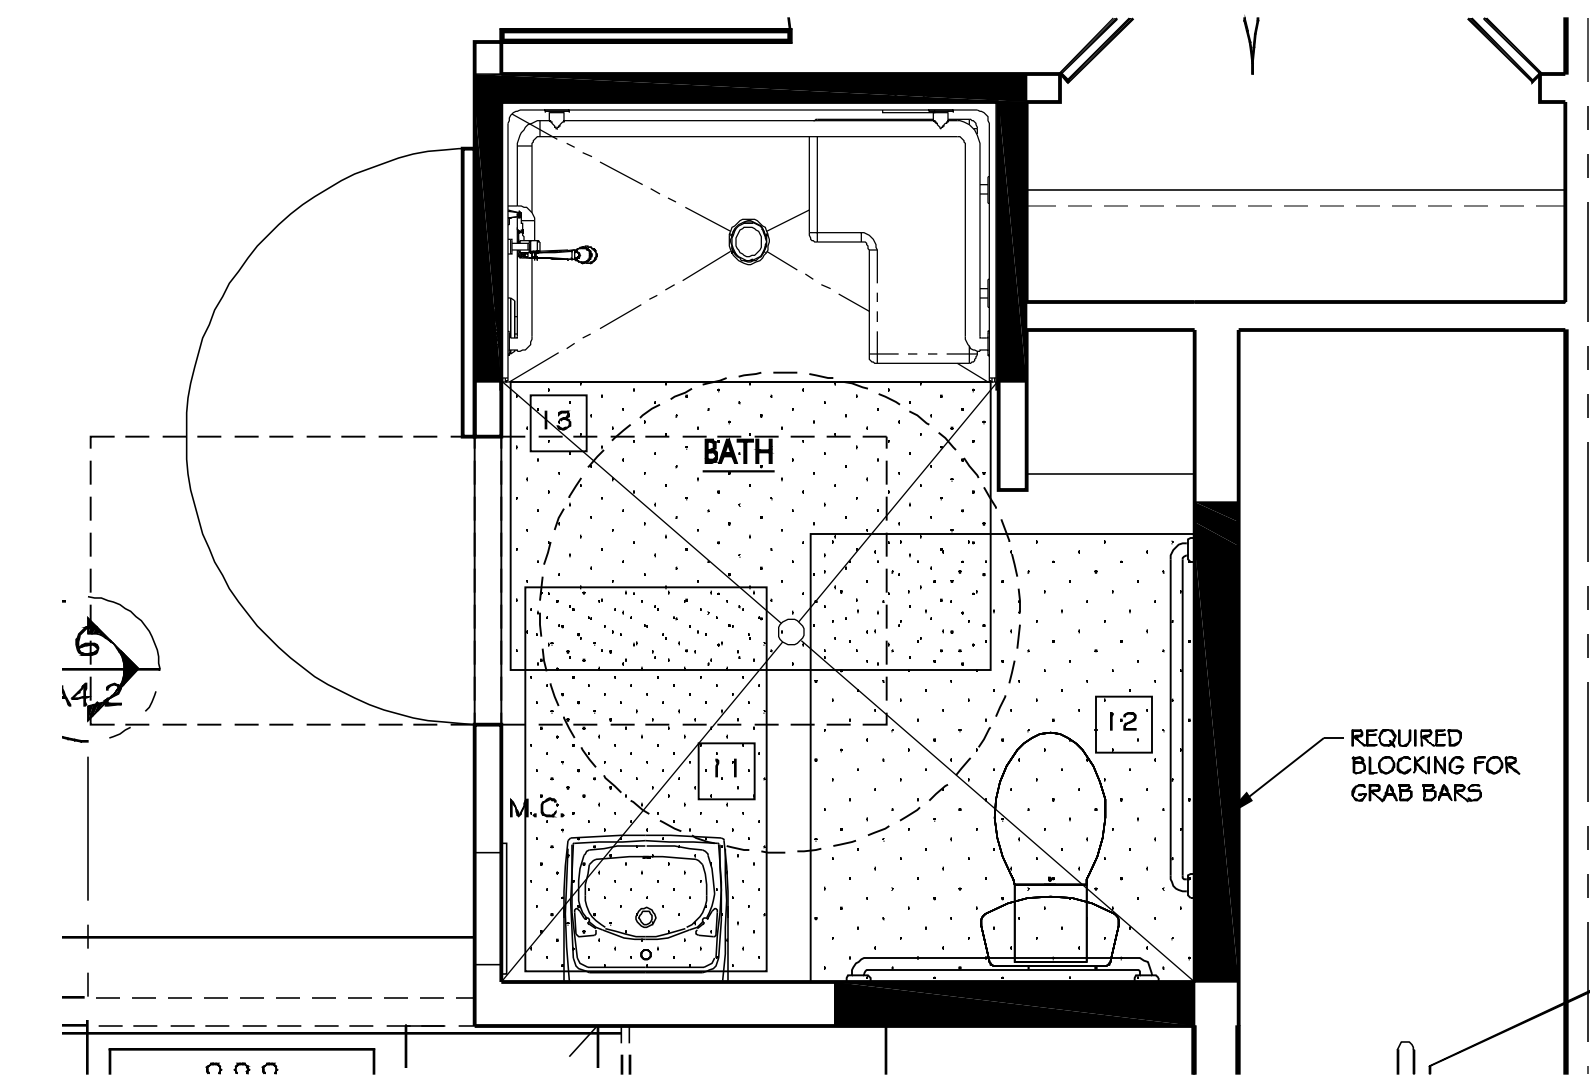

ANSI- ADAPTED TYPE 'B' # UFAS KEYNOTES

- 1 - 48" x 48" CLEARANCE REQUIRED FOR FRONT APPROACH ON PUSH SIDE OF DOOR WHEN BOTH CLOSING AND LATCH ARE PROVIDED
- 2 - CLEARANCE BETWEEN ALL OPPOSING BASE CABINETS, COUNTER TOPS, APPLIANCES, OR WALLS WITHIN KITCHEN WORK AREAS SHALL BE 40" MINIMUM
- 3 - 30" x 48" CLEARANCE CENTERED AT SINK FOR FORWARD APPROACH. CLEAR WIDTH UNDER SINK TO BE 36" TO ALLOW FOR TURNING T.
- 4 - 30" x 48" CLEARANCE AT THE DISHWASHER FOR PARALLEL APPROACH WHEN DISHWASHER DOOR IS OPEN
- 5 - 30" x 48" CLEARANCE CENTERED AT THE RANGE COOKTOP FOR PARALLEL APPROACH
- 6 - 30" x 48" CLEARANCE CENTERED AT THE RANGE OVEN FOR PARALLEL APPROACH WHEN OVEN DOOR IS OPEN
- 7 - 30" x 48" CLEARANCE REQUIRED AT REFRIGERATOR FOR PARALLEL APPROACH; CENTERLINE OF CLEARANCE SHALL BE OFFSET 24" MAXIMUM FROM CENTERLINE OF DEDICATED SPACE
- 8 - 30" x 48" CLEARANCE CENTERED AT 30" MIN WORK SPACE FOR FORWARD APPROACH
- 9 - 30" x 48" CLEARANCE CENTERED AT FUTURE DRYER FOR PARALLEL APPROACH
- 10 - 30" x 48" CLEARANCE CENTERED AT FUTURE WASHER FOR PARALLEL APPROACH
- 11 - 30" x 48" CLEARANCE CENTERED AT LAVATORY FOR FORWARD APPROACH. SHALL EXTEND MAX 1'9" UNDER LAVATORY.
- 12 - 48" x 56" CLEARANCE REQUIRED AT WATER CLOSET FOR A SIDE APPROACH TO WATER CLOSET WHEN A LAVATORY OVERLAP IS USED
- 13 - 36" x 60" CLEARANCE REQUIRED AT ROLL-IN SHOWER FOR FORWARD APPROACH

NOTES:


- SOLID BLOCKING REQUIRED FOR GRAB BARS. GRAB BARS TO BE INSTALLED IN UNITS C, C1 & C2.
- REQUIRED CLEARANCES

-TURNING RADIUS

-T-SHAPE TURNING SPACE

1 UNIT C - FULLY ADAPTED 'TYPE B' # UFAS UNIT

SCALE: 1/4" = 1'-0"

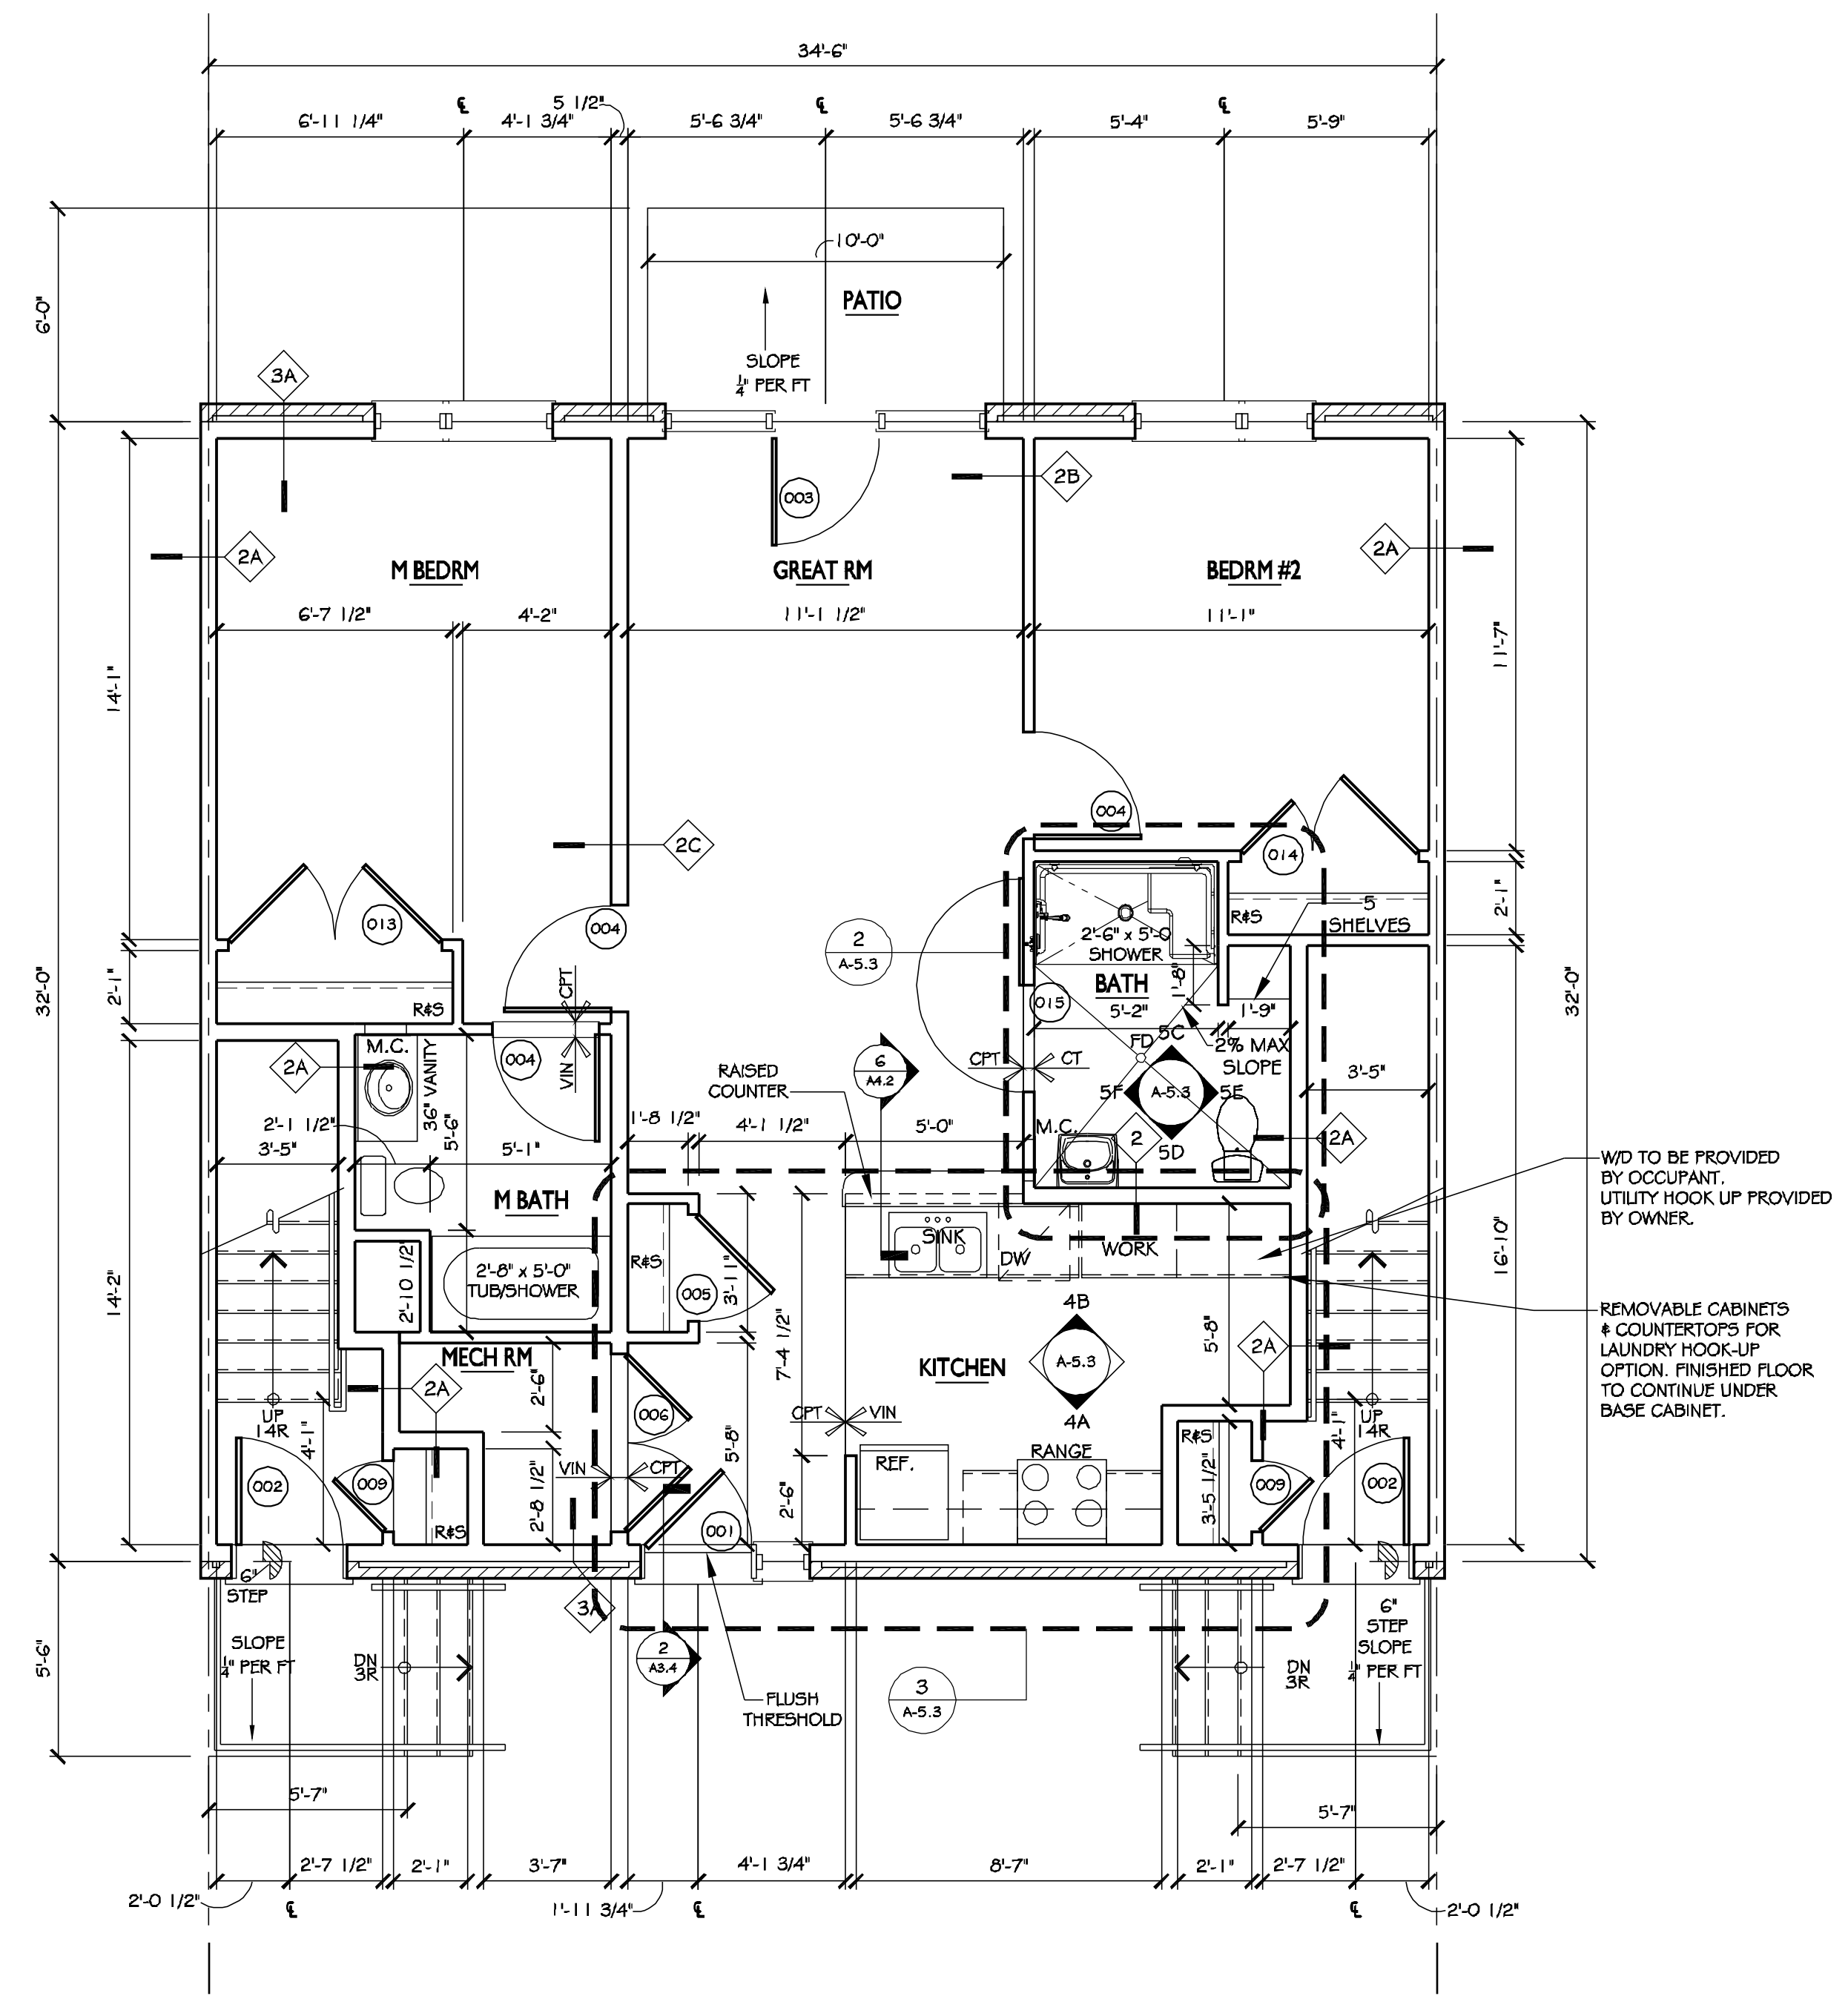

NO.	REVISIONS	DATE
1	PERMIT ISSUE	09.15.10
2		
3		
4		
5		
6		
7		
8		
9		
10		

PROJECT# 18.08068


DATE: 09.15.10

DRAWN BY: AS NOTED


SCALE: AS NOTED

CHECKED BY: AS NOTED


UNIT C

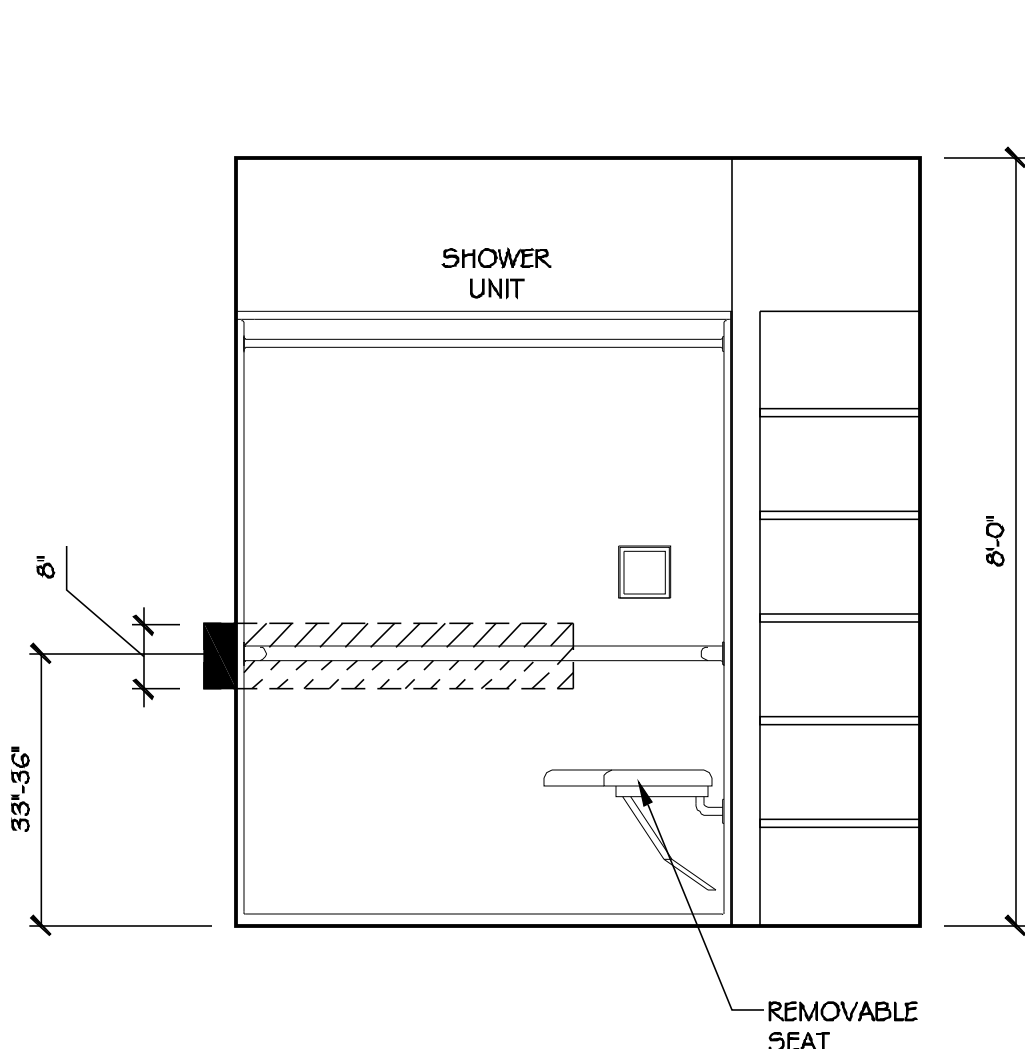


ELEVATION-C

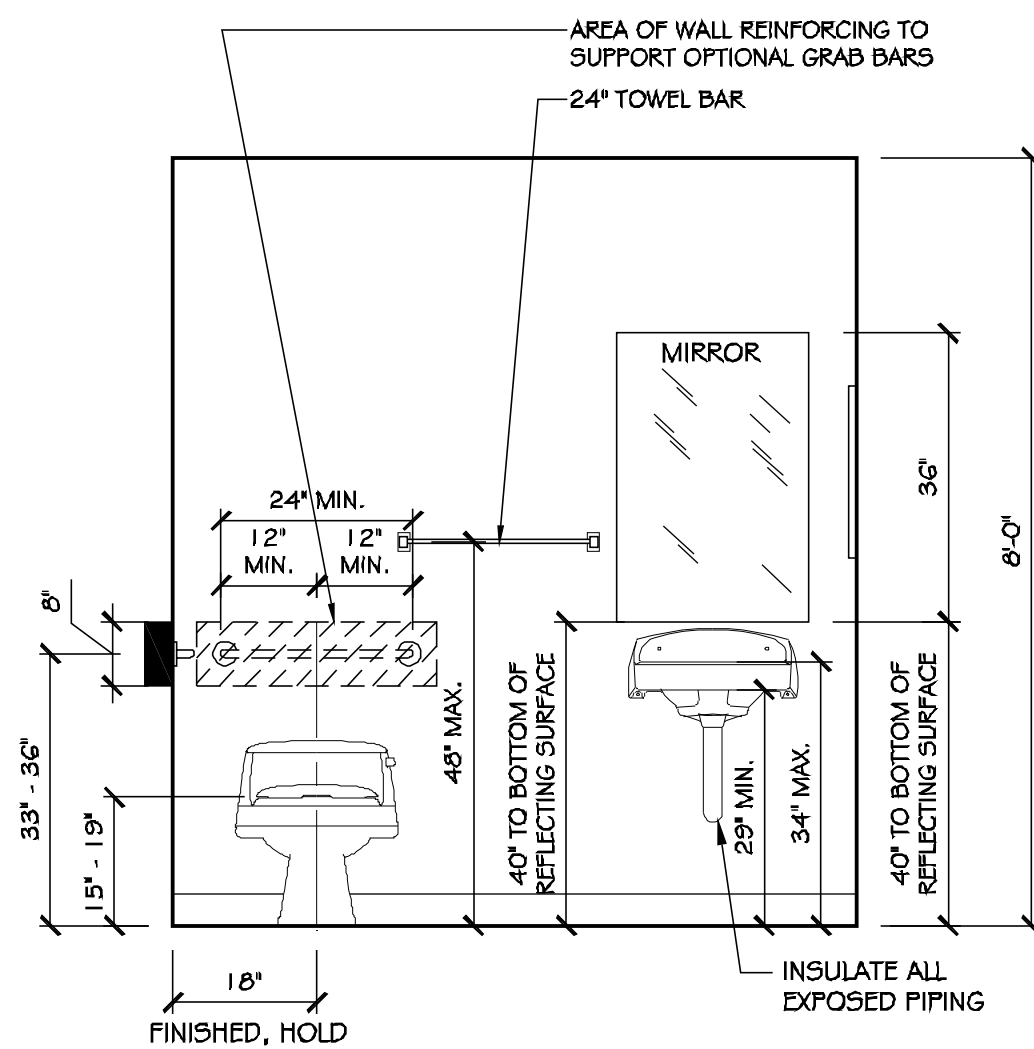

ELEVATION-D

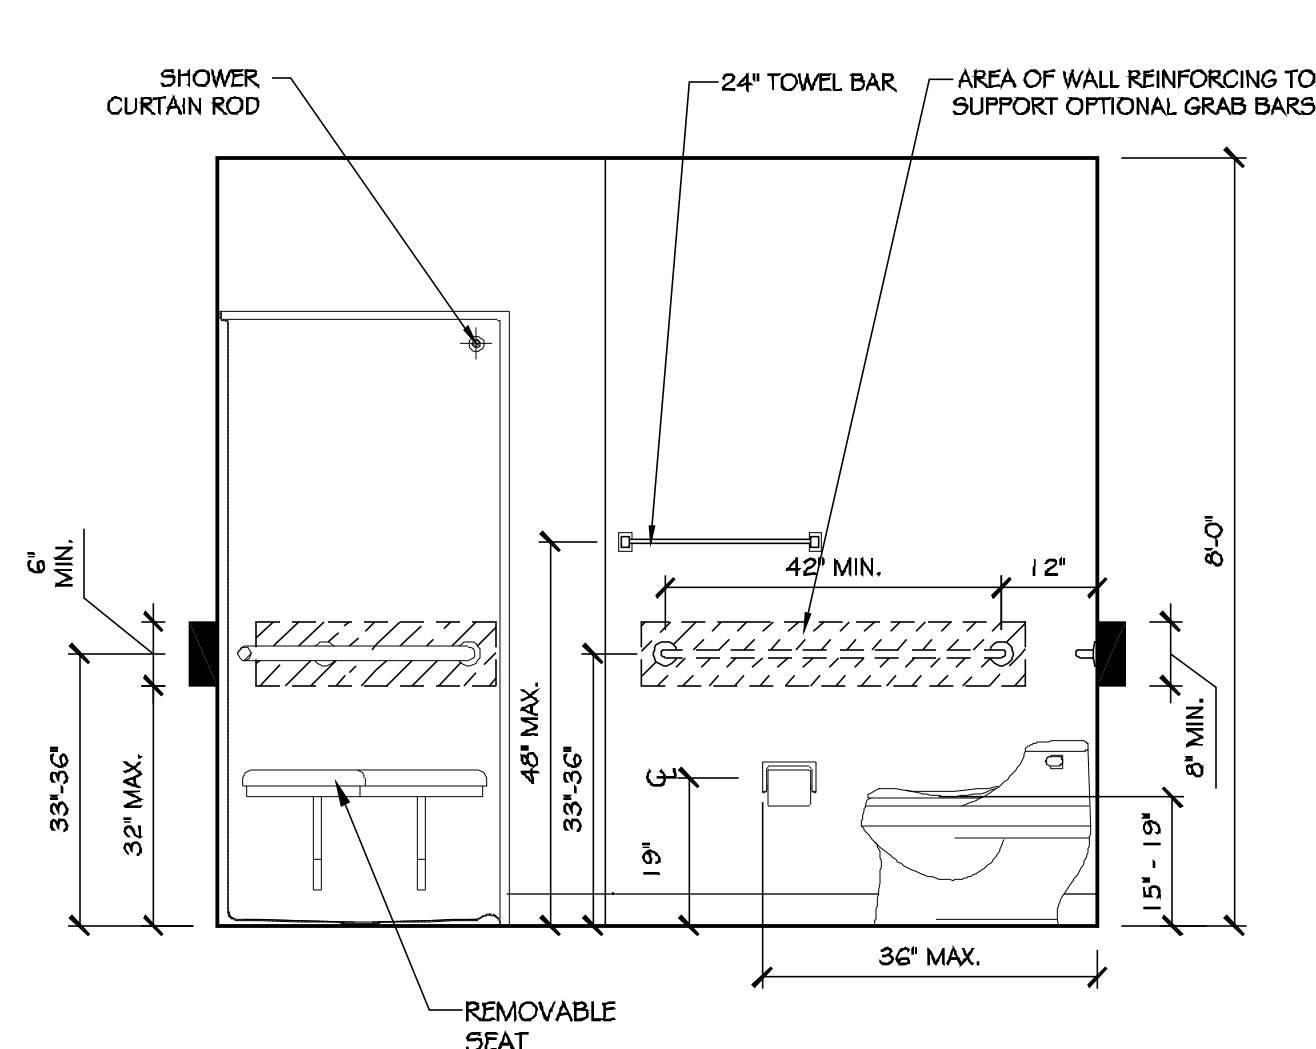


ELEVATION-E

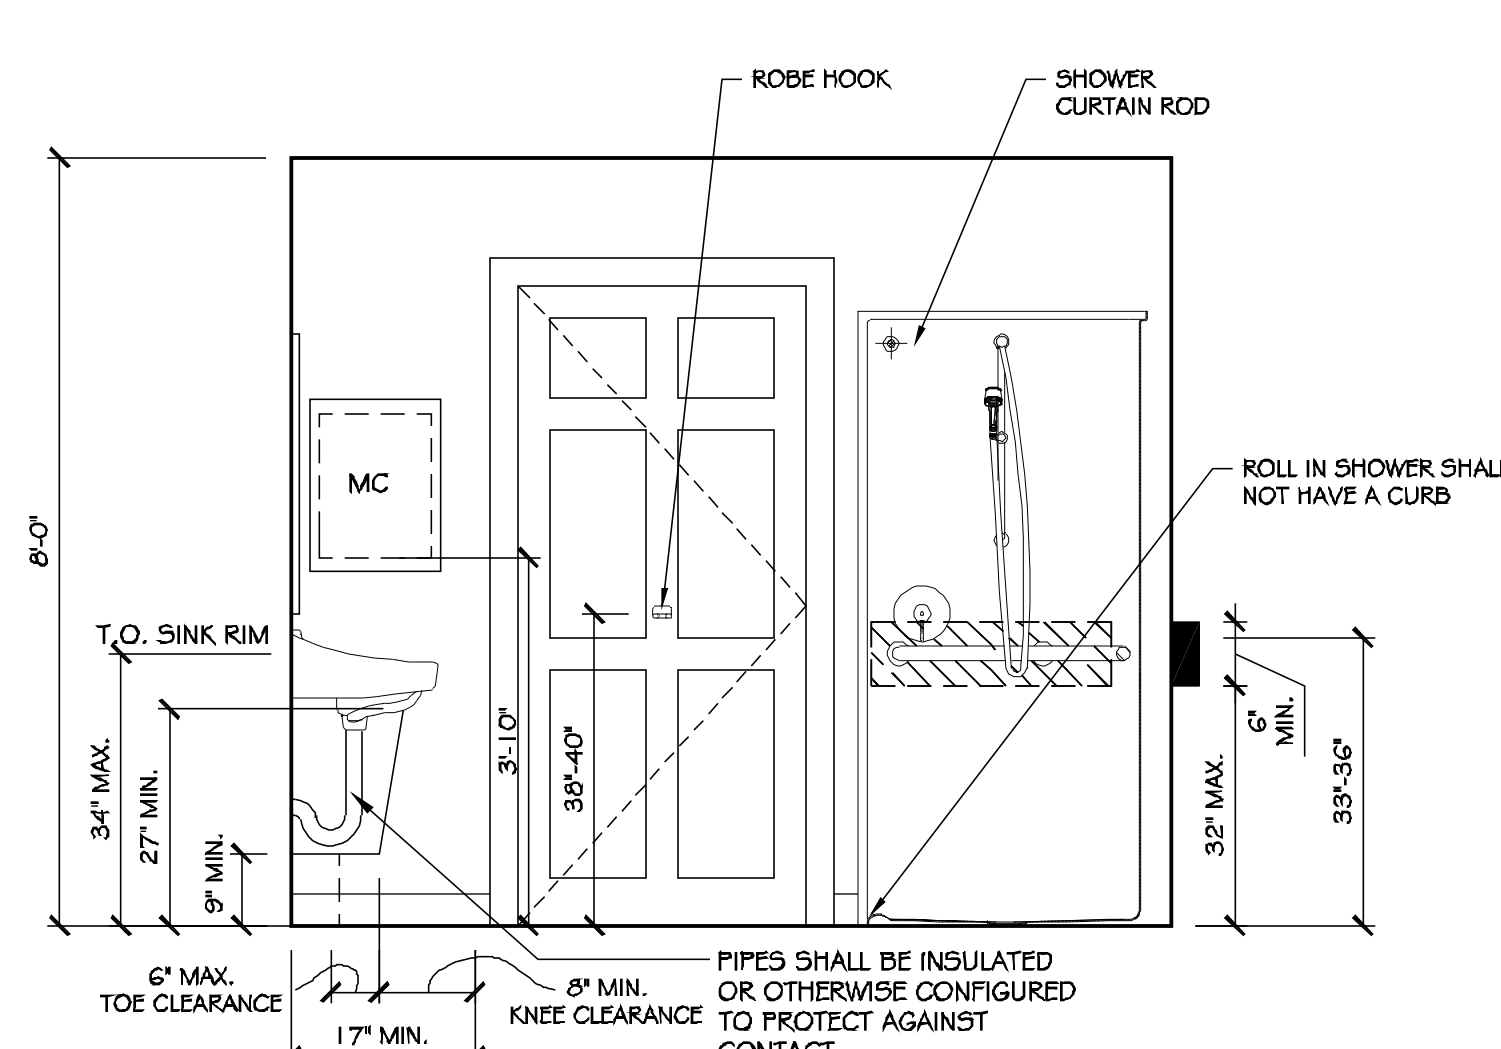


ELEVATION-F

- ANSI- ADAPTED TYPE 'B' # UFAS KEYNOTES**
- 48" x 48" CLEARANCE REQUIRED FOR FRONT APPROACH ON PUSH SIDE OF DOOR WHEN BOTH CLOSER AND LATCH ARE PROVIDED
 - CLEARANCE BETWEEN ALL OPPOSING BASE CABINETS, COUNTER TOPS, APPLIANCES, OR WALLS WITHIN KITCHEN WORK AREAS SHALL BE 42" MINIMUM
 - 30" X 48" CLEARANCE CENTERED AT SINK FOR FORWARD APPROACH. CLEAR WIDTH UNDER SINK TO BE 36" TO ALLOW FOR TURNING T.
 - 30" X 48" CLEARANCE AT THE DISHWASHER FOR PARALLEL APPROACH WHEN DISHWASHER DOOR IS OPEN
 - 30" X 48" CLEARANCE CENTERED AT THE RANGE COOKTOP FOR PARALLEL APPROACH
 - 30" X 48" CLEARANCE CENTERED AT THE RANGE OVEN FOR PARALLEL APPROACH WHEN OVEN DOOR IS OPEN
 - 30" X 48" CLEARANCE REQUIRED AT REFRIGERATOR FOR PARALLEL APPROACH; CENTERLINE OF CLEARANCE SHALL BE OFFSET 24" MAXIMUM FROM CENTERLINE OF DEDICATED 5' SPACE
 - 30" X 48" CLEARANCE CENTERED AT 30" MIN WORK SPACE FOR FORWARD APPROACH
 - 30" X 48" CLEARANCE CENTERED AT FUTURE DRYER FOR PARALLEL APPROACH
 - 30" X 48" CLEARANCE CENTERED AT FUTURE WASHER FOR PARALLEL APPROACH
 - 30" X 48" CLEARANCE CENTERED AT LAVATORY FOR FORWARD APPROACH. SHALL EXTEND MAX 19" UNDER LAVATORY.
 - 48" X 56" CLEARANCE REQUIRED AT WATER CLOSET FOR A SIDE APPROACH TO WATER CLOSET WHEN A LAVATORY OVERLAP IS USED
 - 36" X 60" CLEARANCE REQUIRED AT ROLL-IN SHOWER FOR FORWARD APPROACH
- NOTES:**
- SOLID BLOCKING REQUIRED FOR GRAB BARS. GRAB BARS TO BE INSTALLED IN UNITS C, C1 & C2.
 - REQUIRED CLEARANCES
- TURNING RADIUS**
- T-SHAPE TURNING SPACE**


6 ADAPTED BATHROOM ELEVATIONS
SCALE: 1/2" = 1'-0"

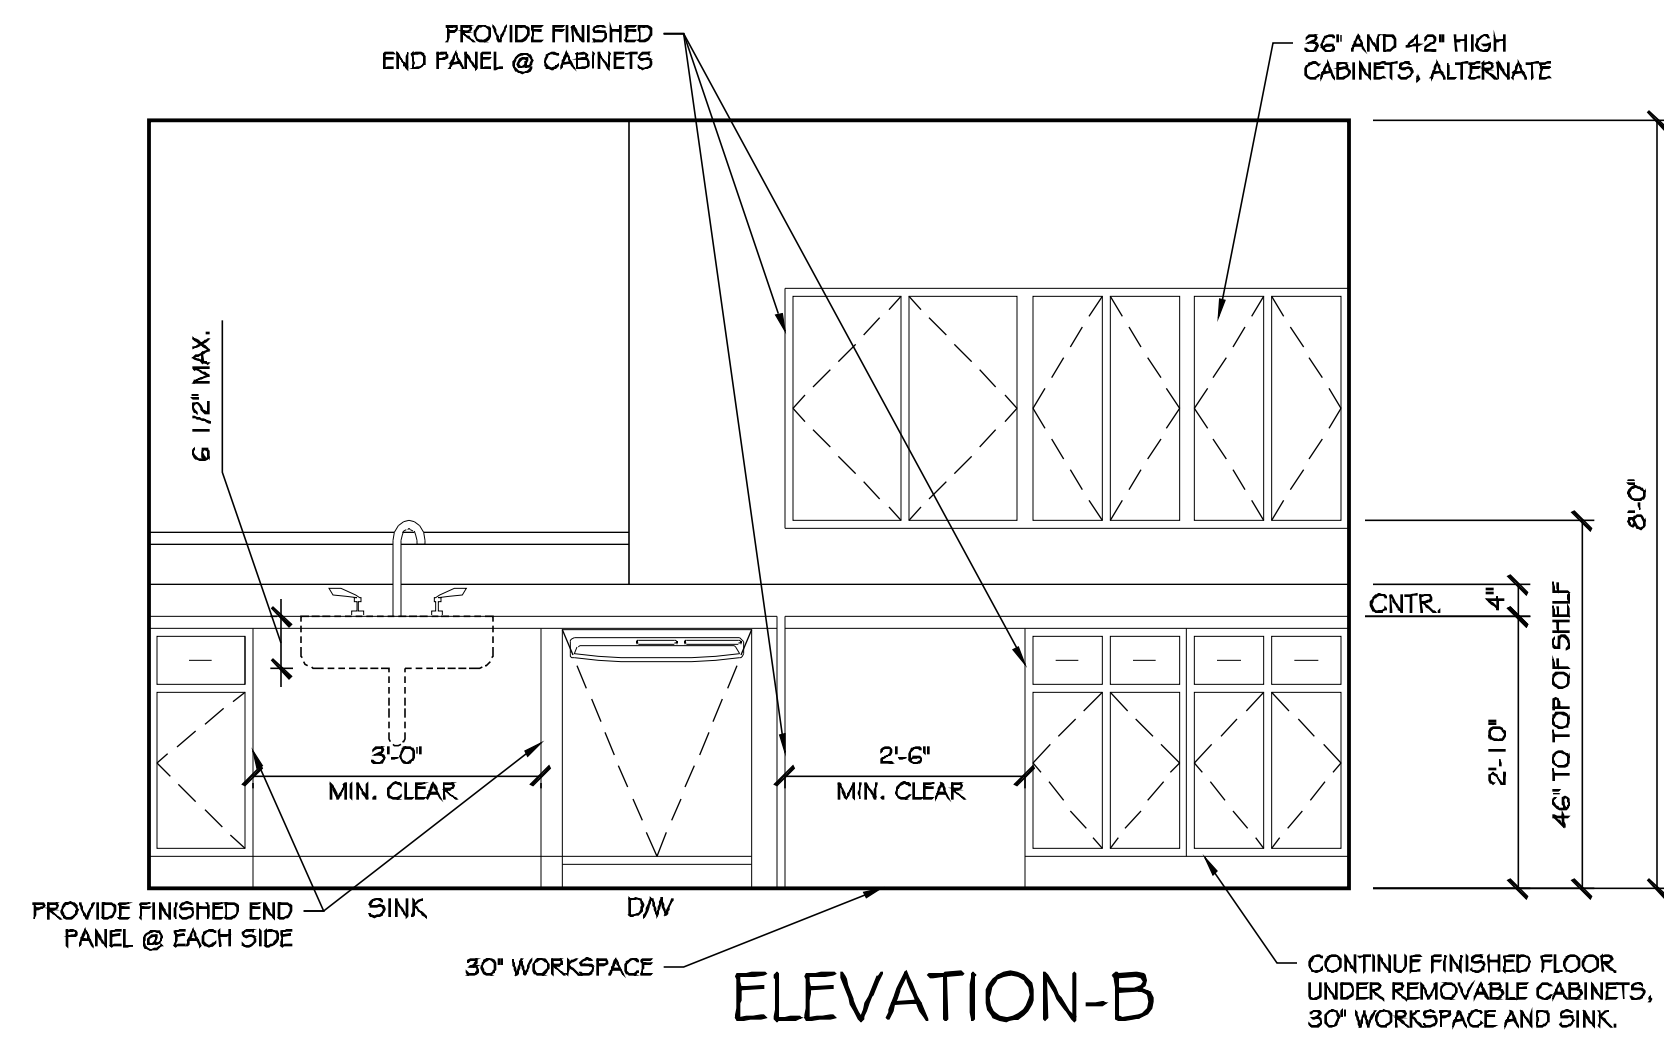


ELEVATION-B
NO LAUNDRY

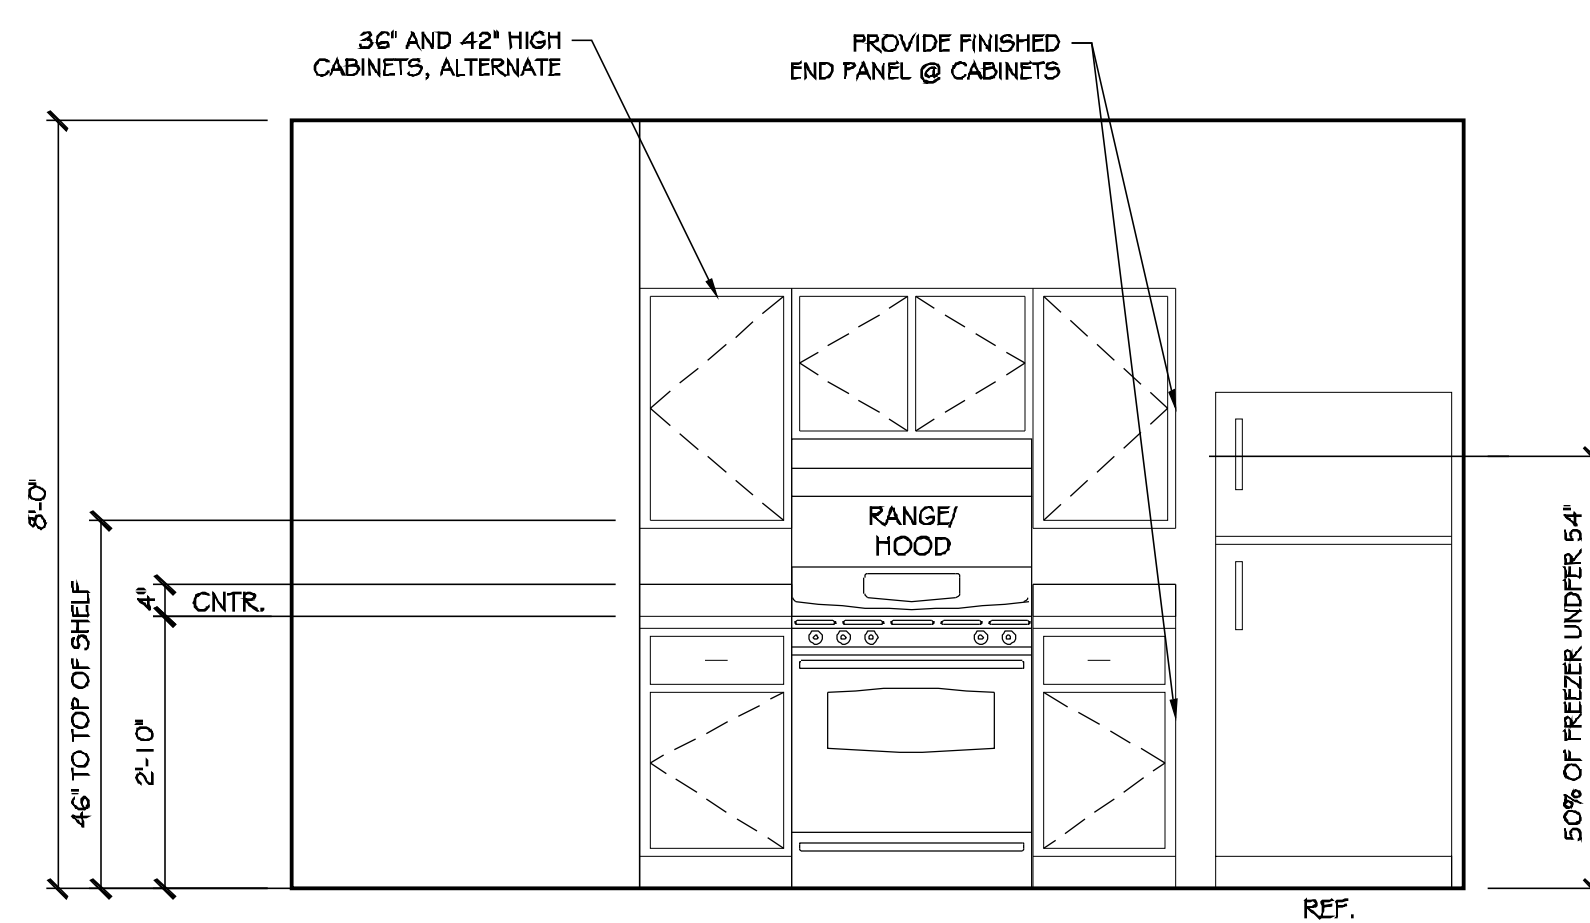

ELEVATION-A
NO LAUNDRY

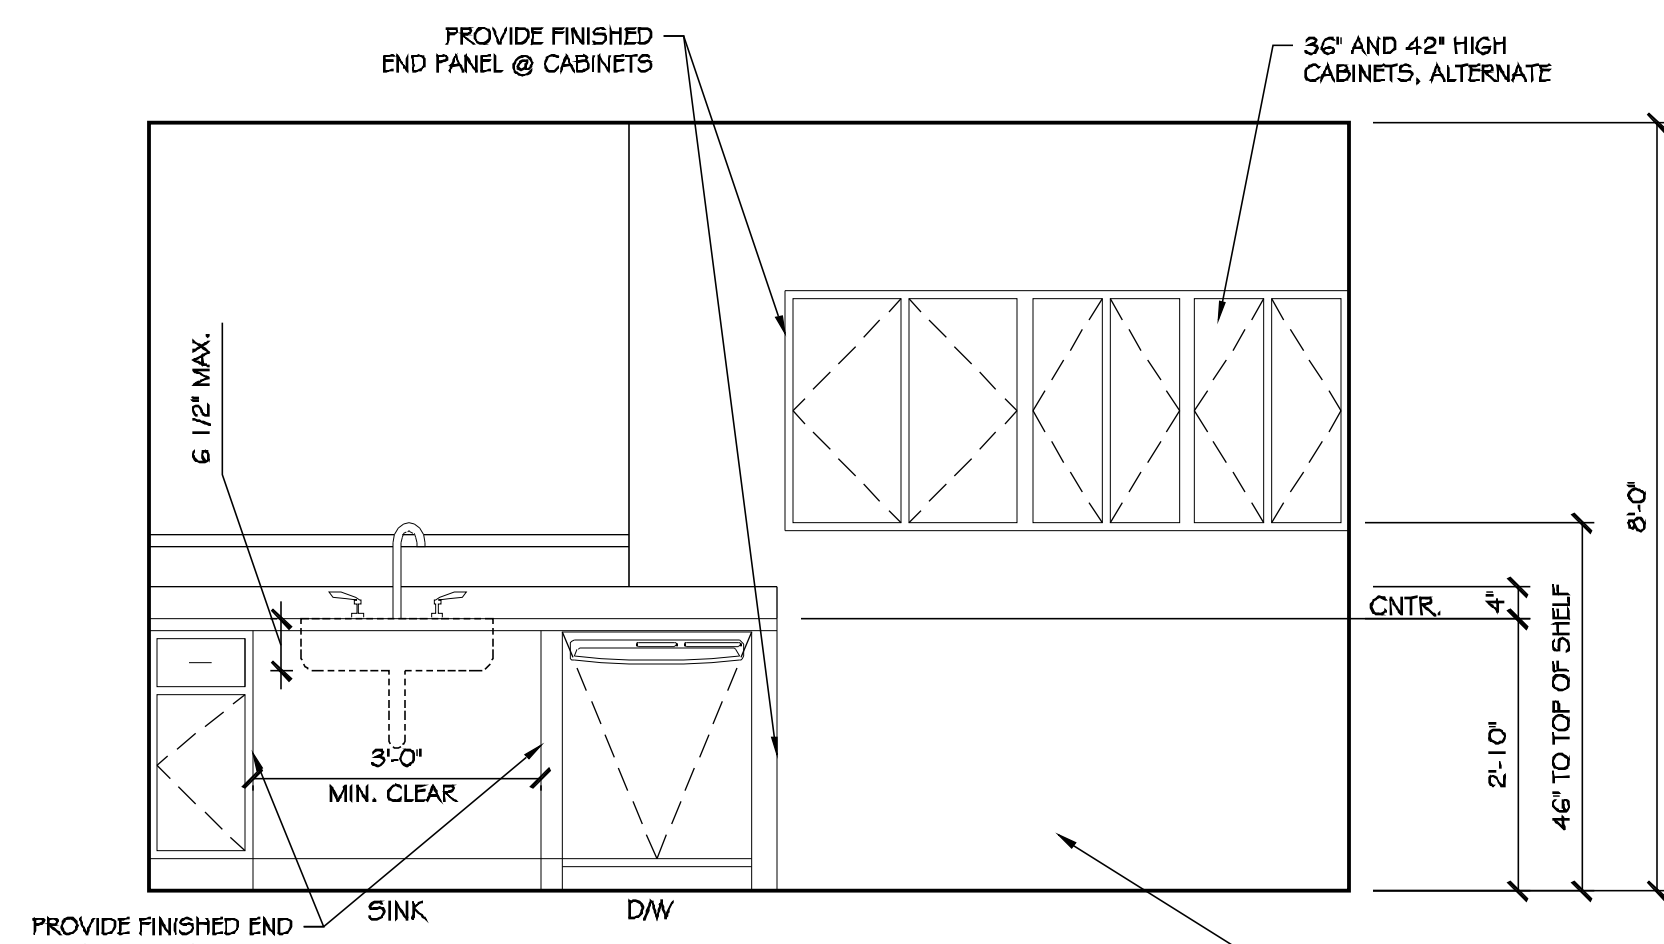


ELEVATION-B
W/ LAUNDRY

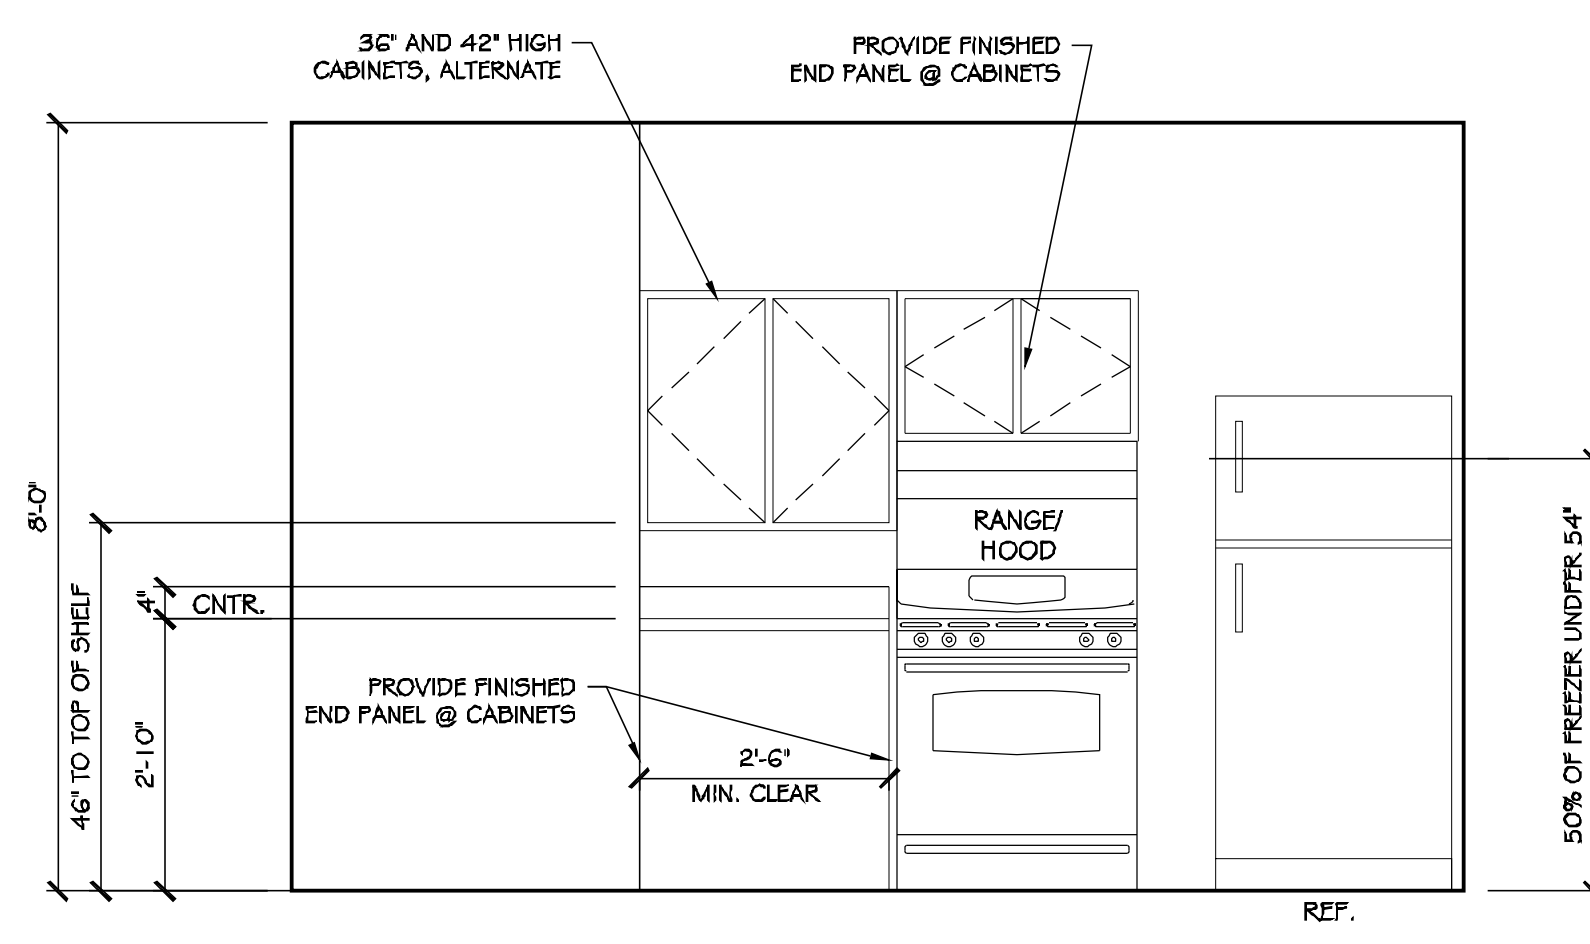


ELEVATION-A
W/ LAUNDRY

5 ADAPTED KITCHEN ELEVATIONS
SCALE: 1/2" = 1'-0"

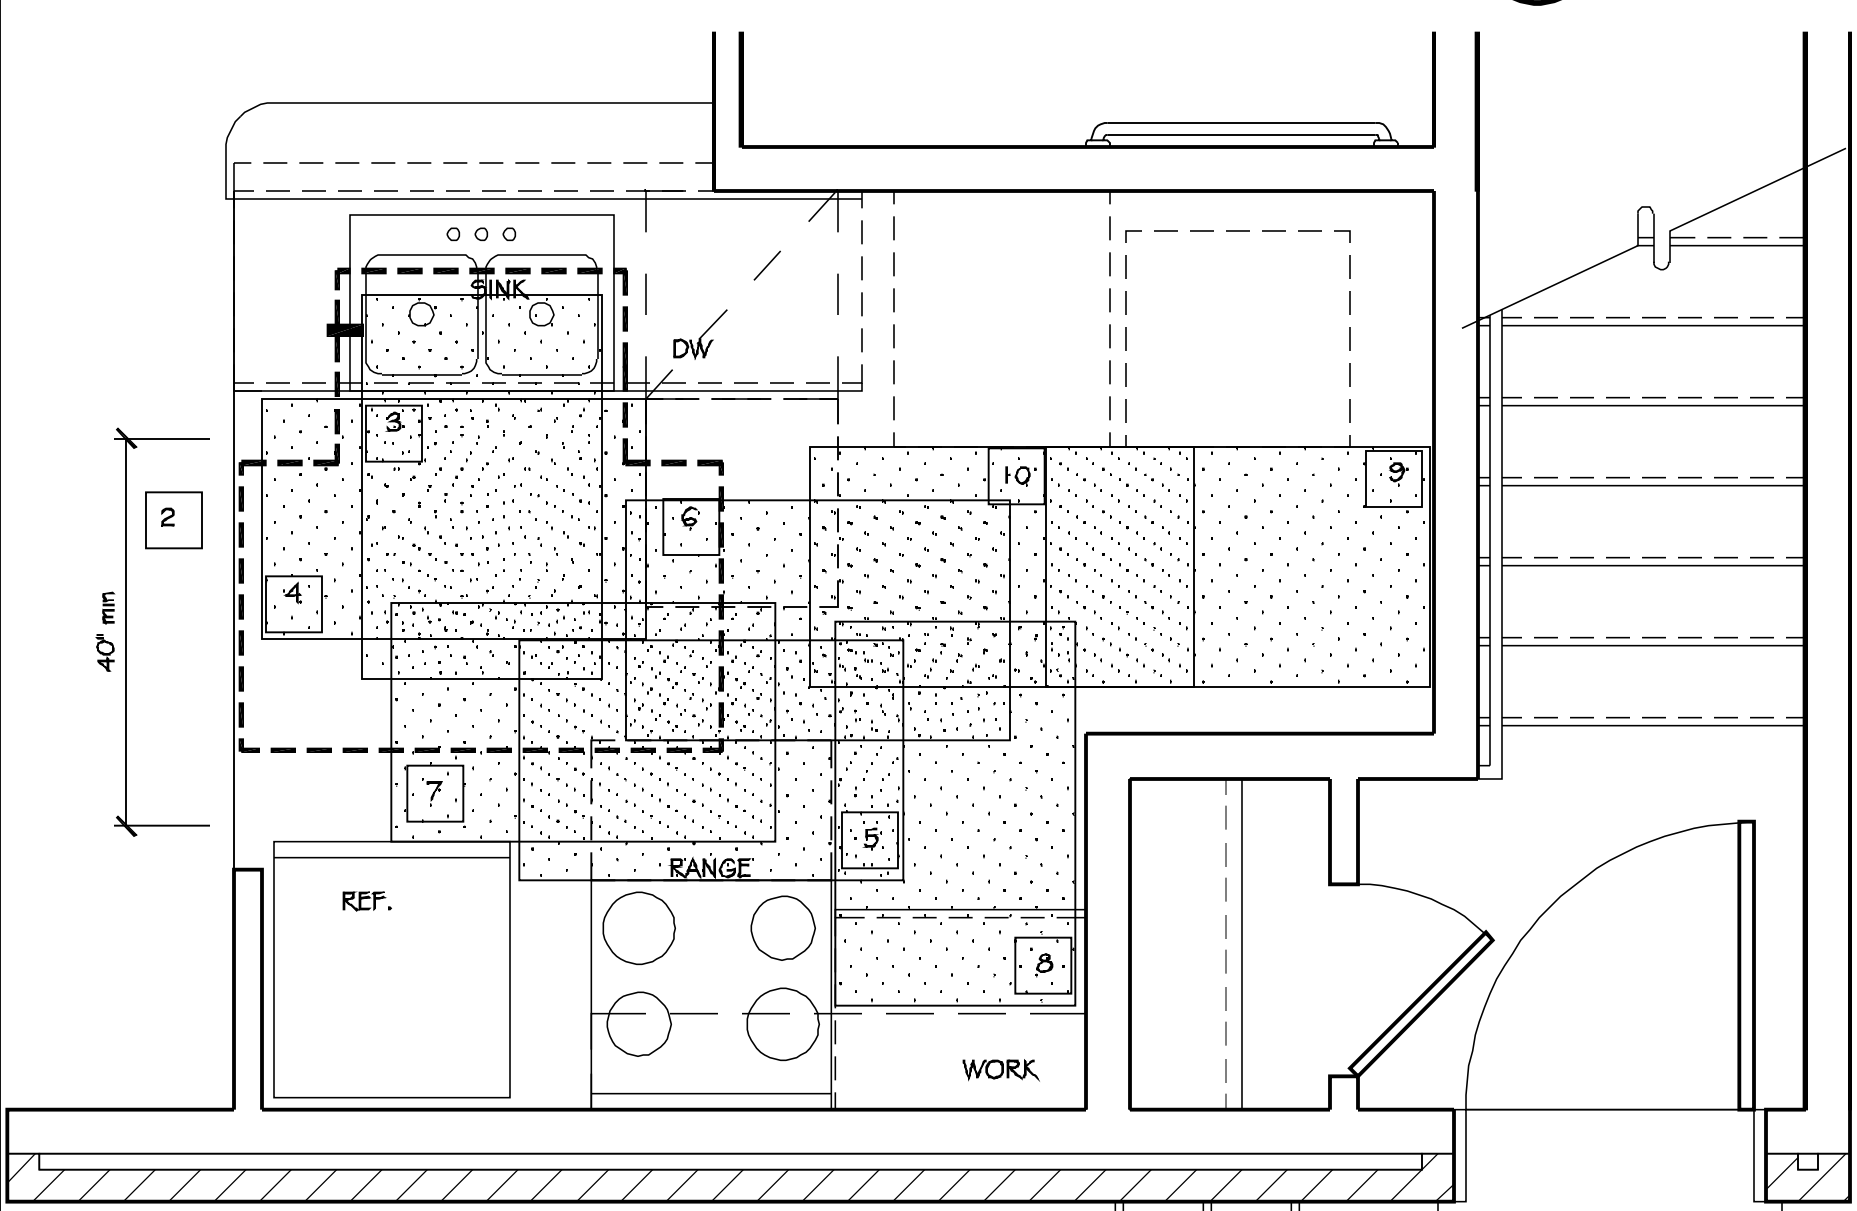


KITCHEN PLAN:
W/ LAUNDRY

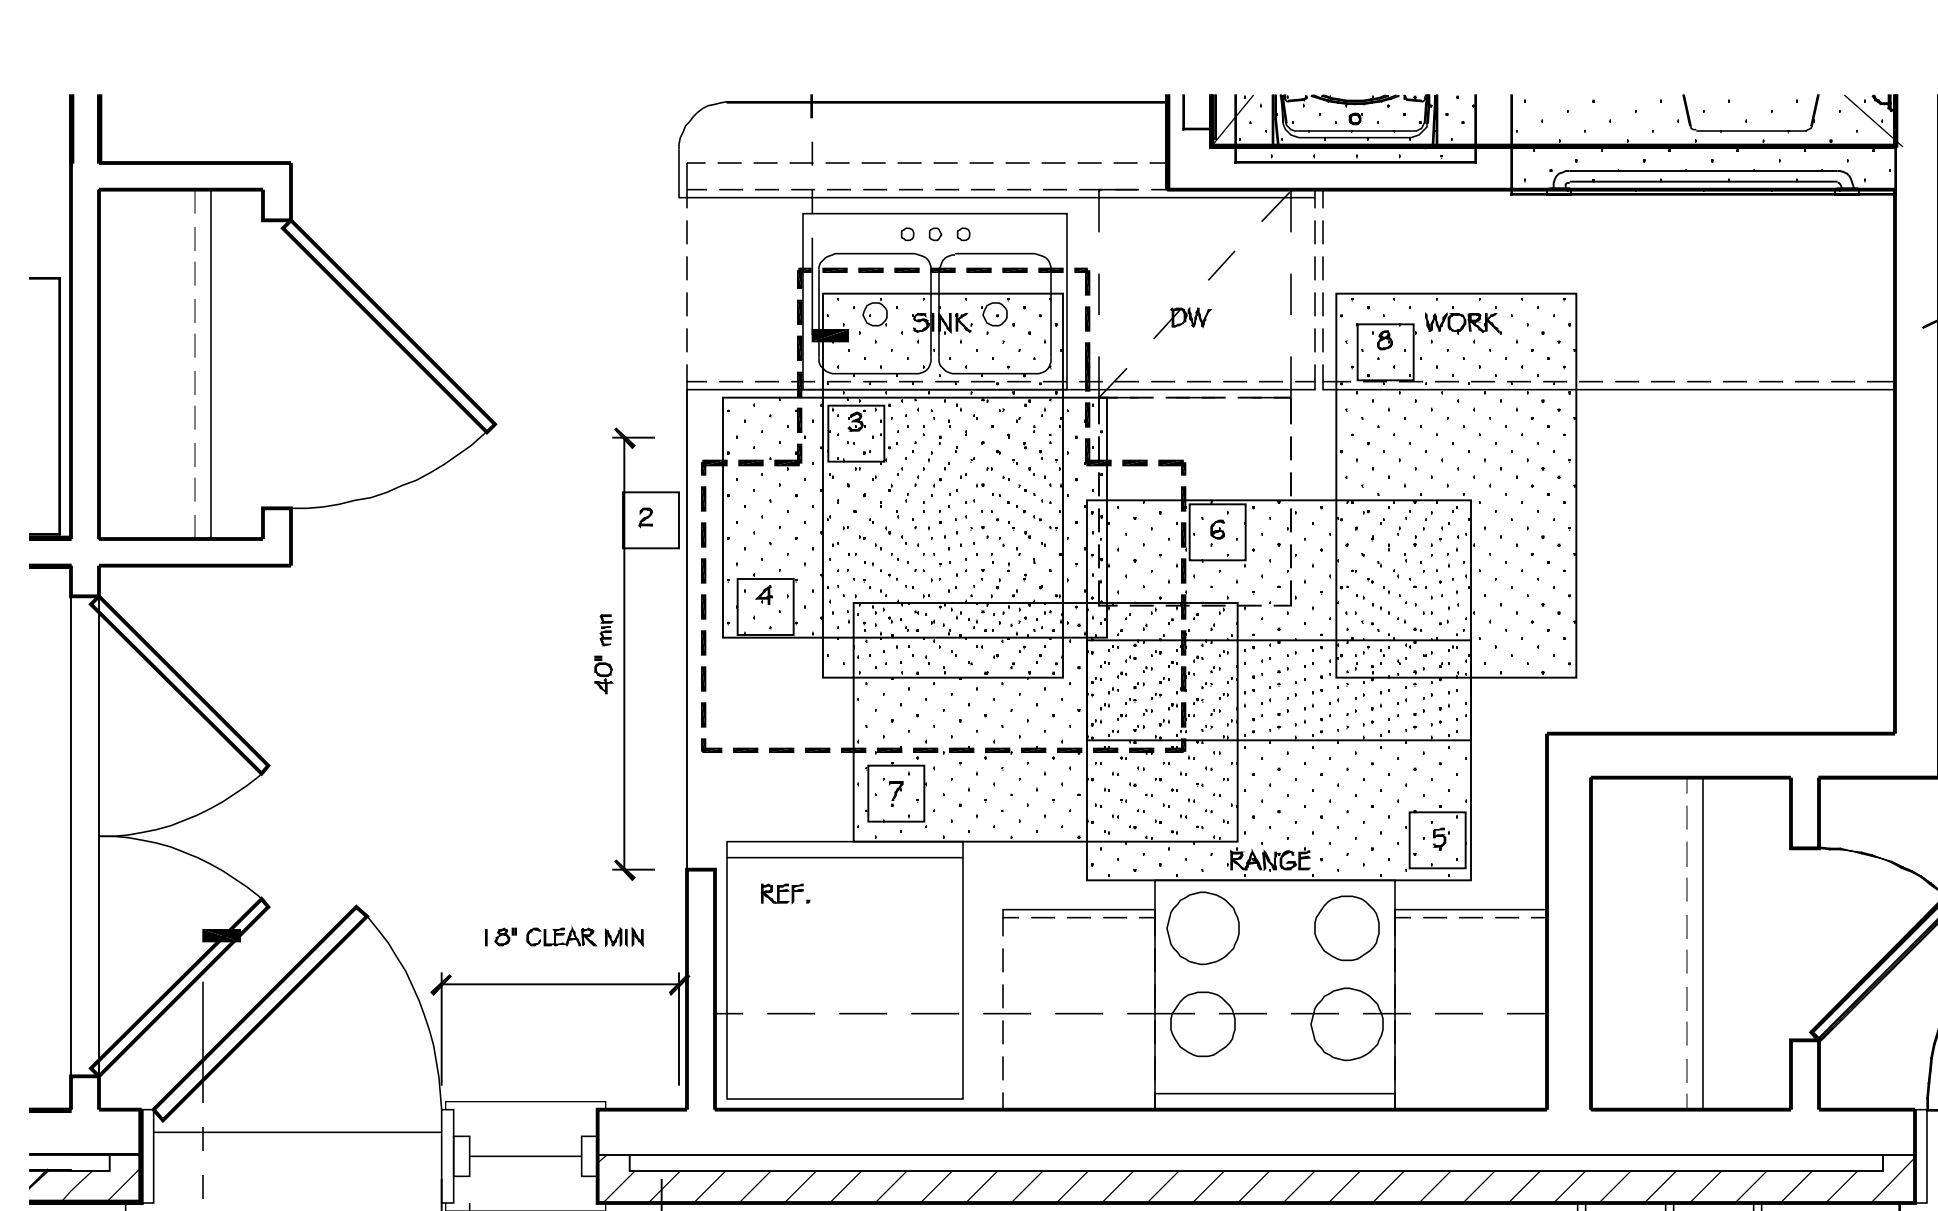


KITCHEN PLAN:
NO LAUNDRY

4 ADAPTED KITCHEN PLANS
SCALE: 1/2" = 1'-0"

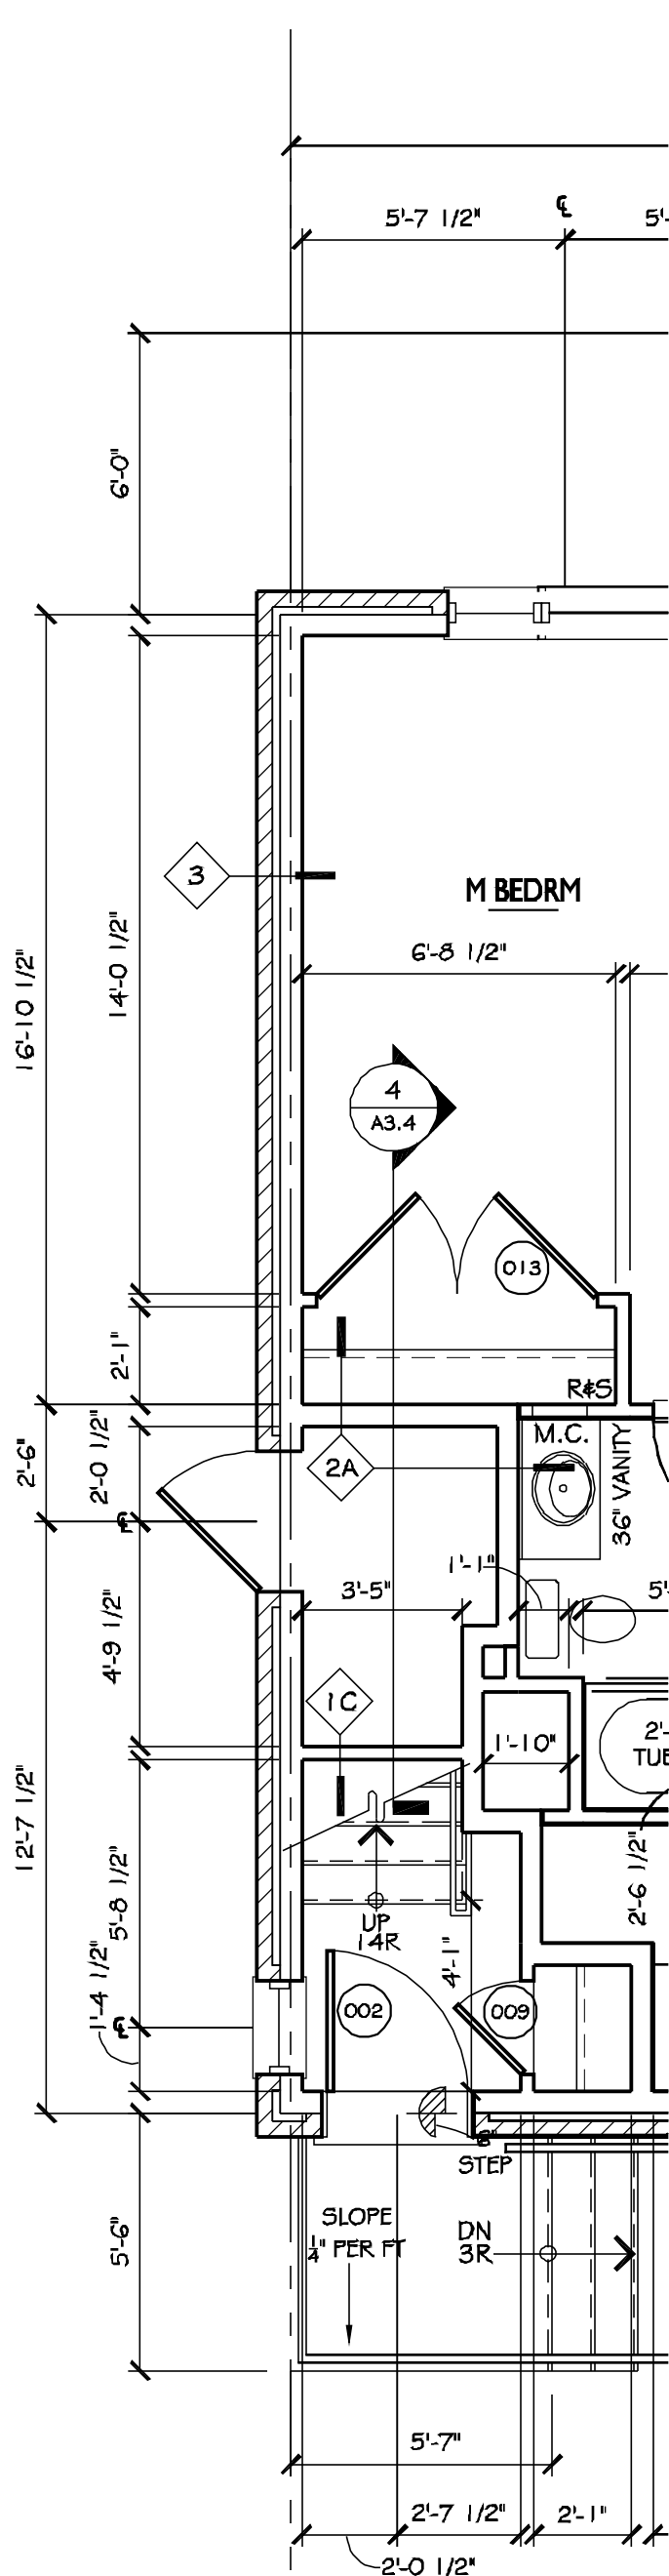

2 UNIT C-2 - TYPE B UNIT
SCALE: 1/4" = 1'-0"
FULLY ADAPTED 'TYPE B' & UFAS UNIT

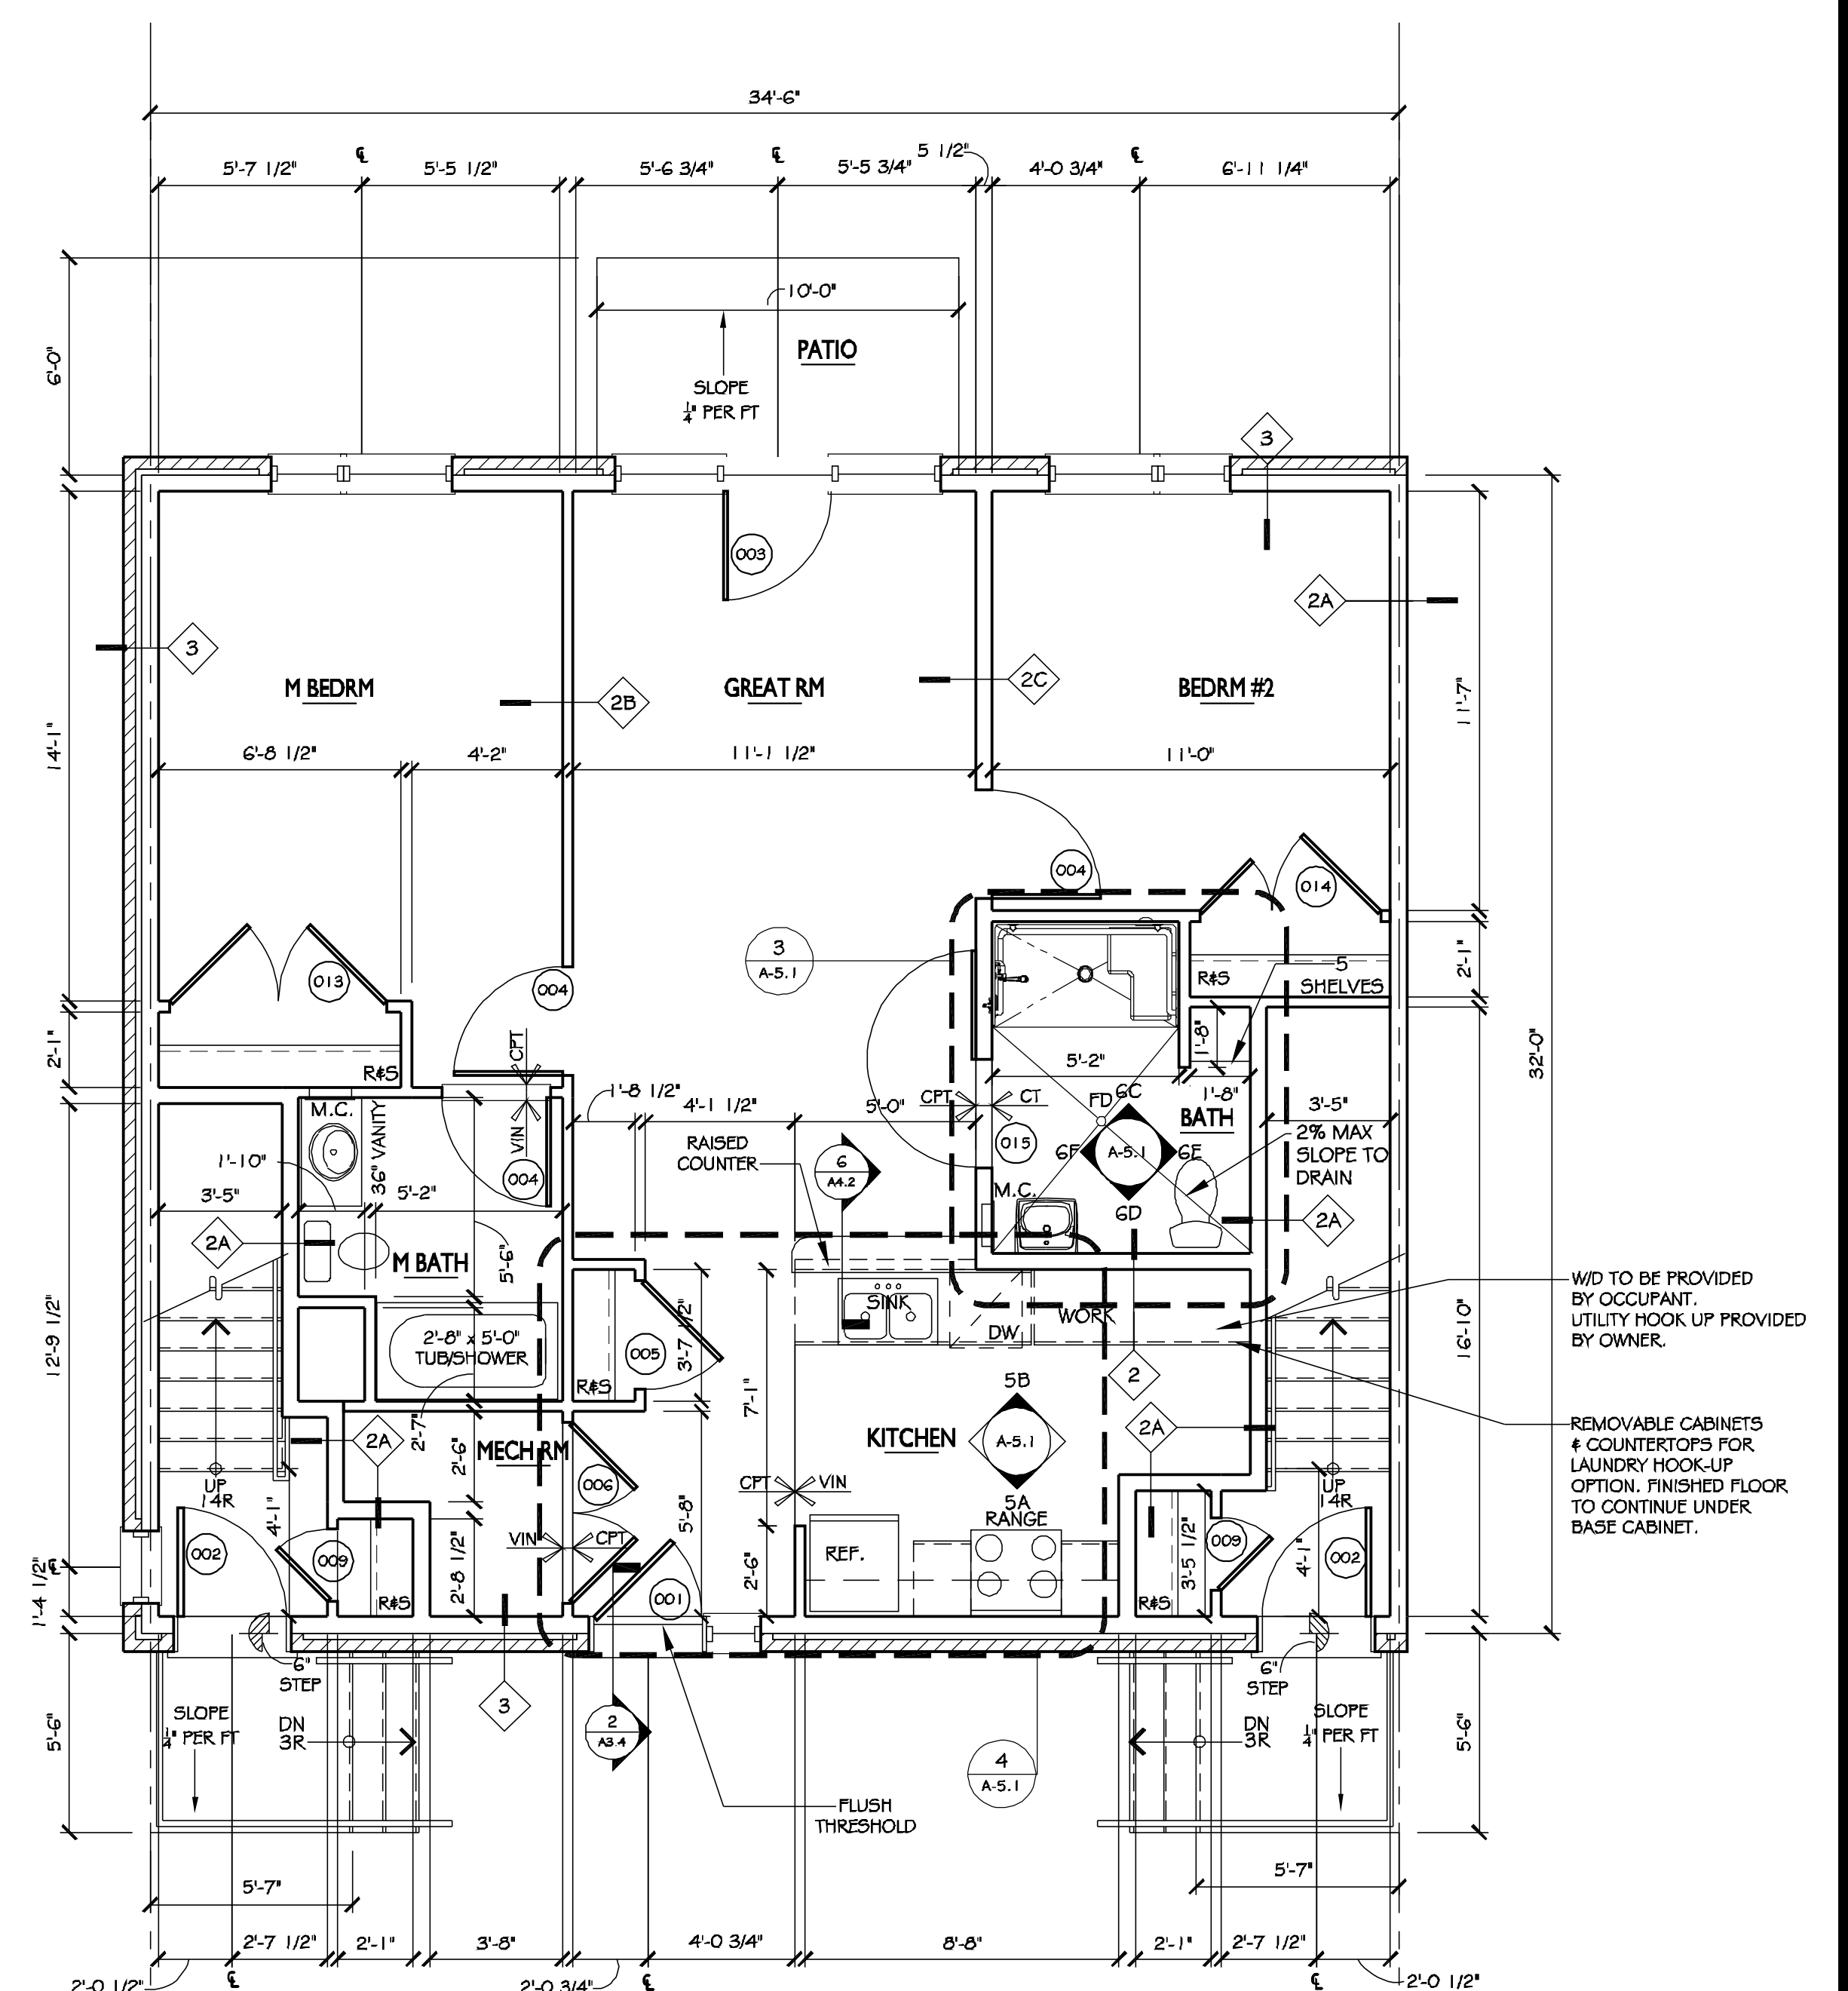









1 UNIT C-1 - FULLY ADAPTED 'TYPE B' & UFAS UNIT
SCALE: 1/4" = 1'-0"

NO.	REVISIONS	DATE
1	PERMIT ISSUE	09.15.10
2		
3		
4		
5		
6		
7		
8		
9		
10		

PROJECT# 18.08068

DATE: 09.15.10
DRAWN BY: AS NOTED
SCALE: AS NOTED
CHECKED BY: AS NOTED

UNIT C1

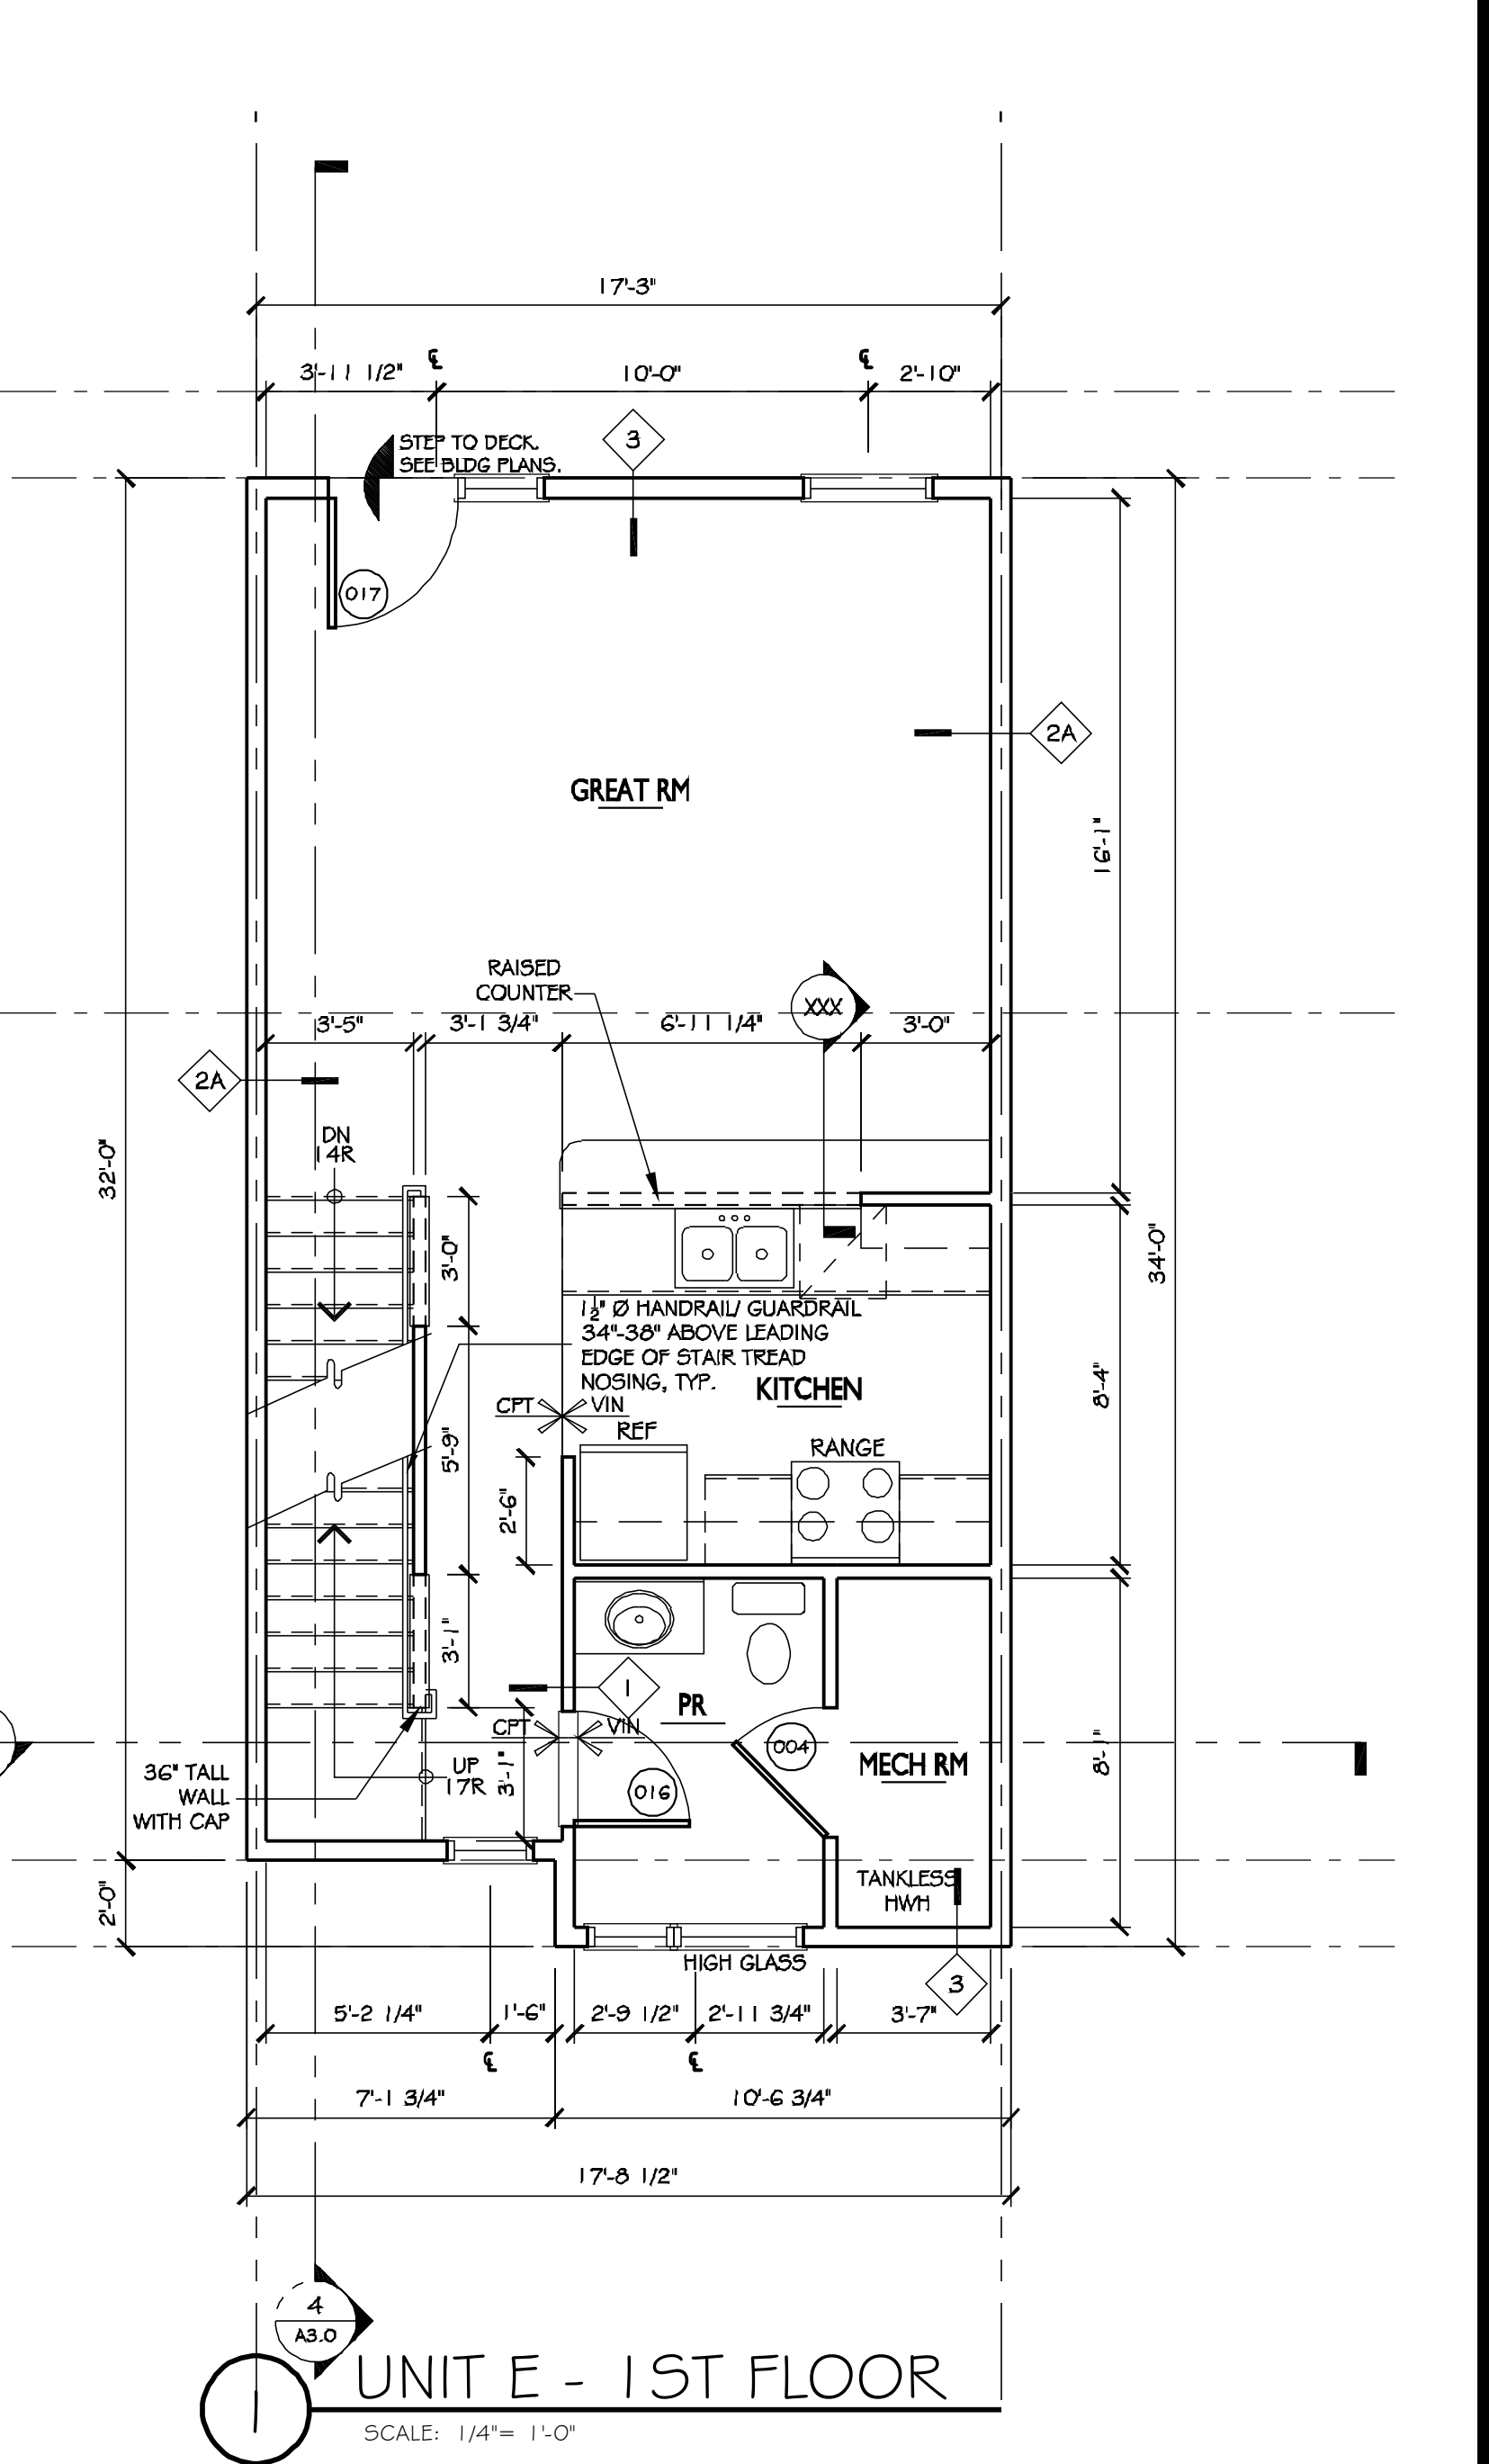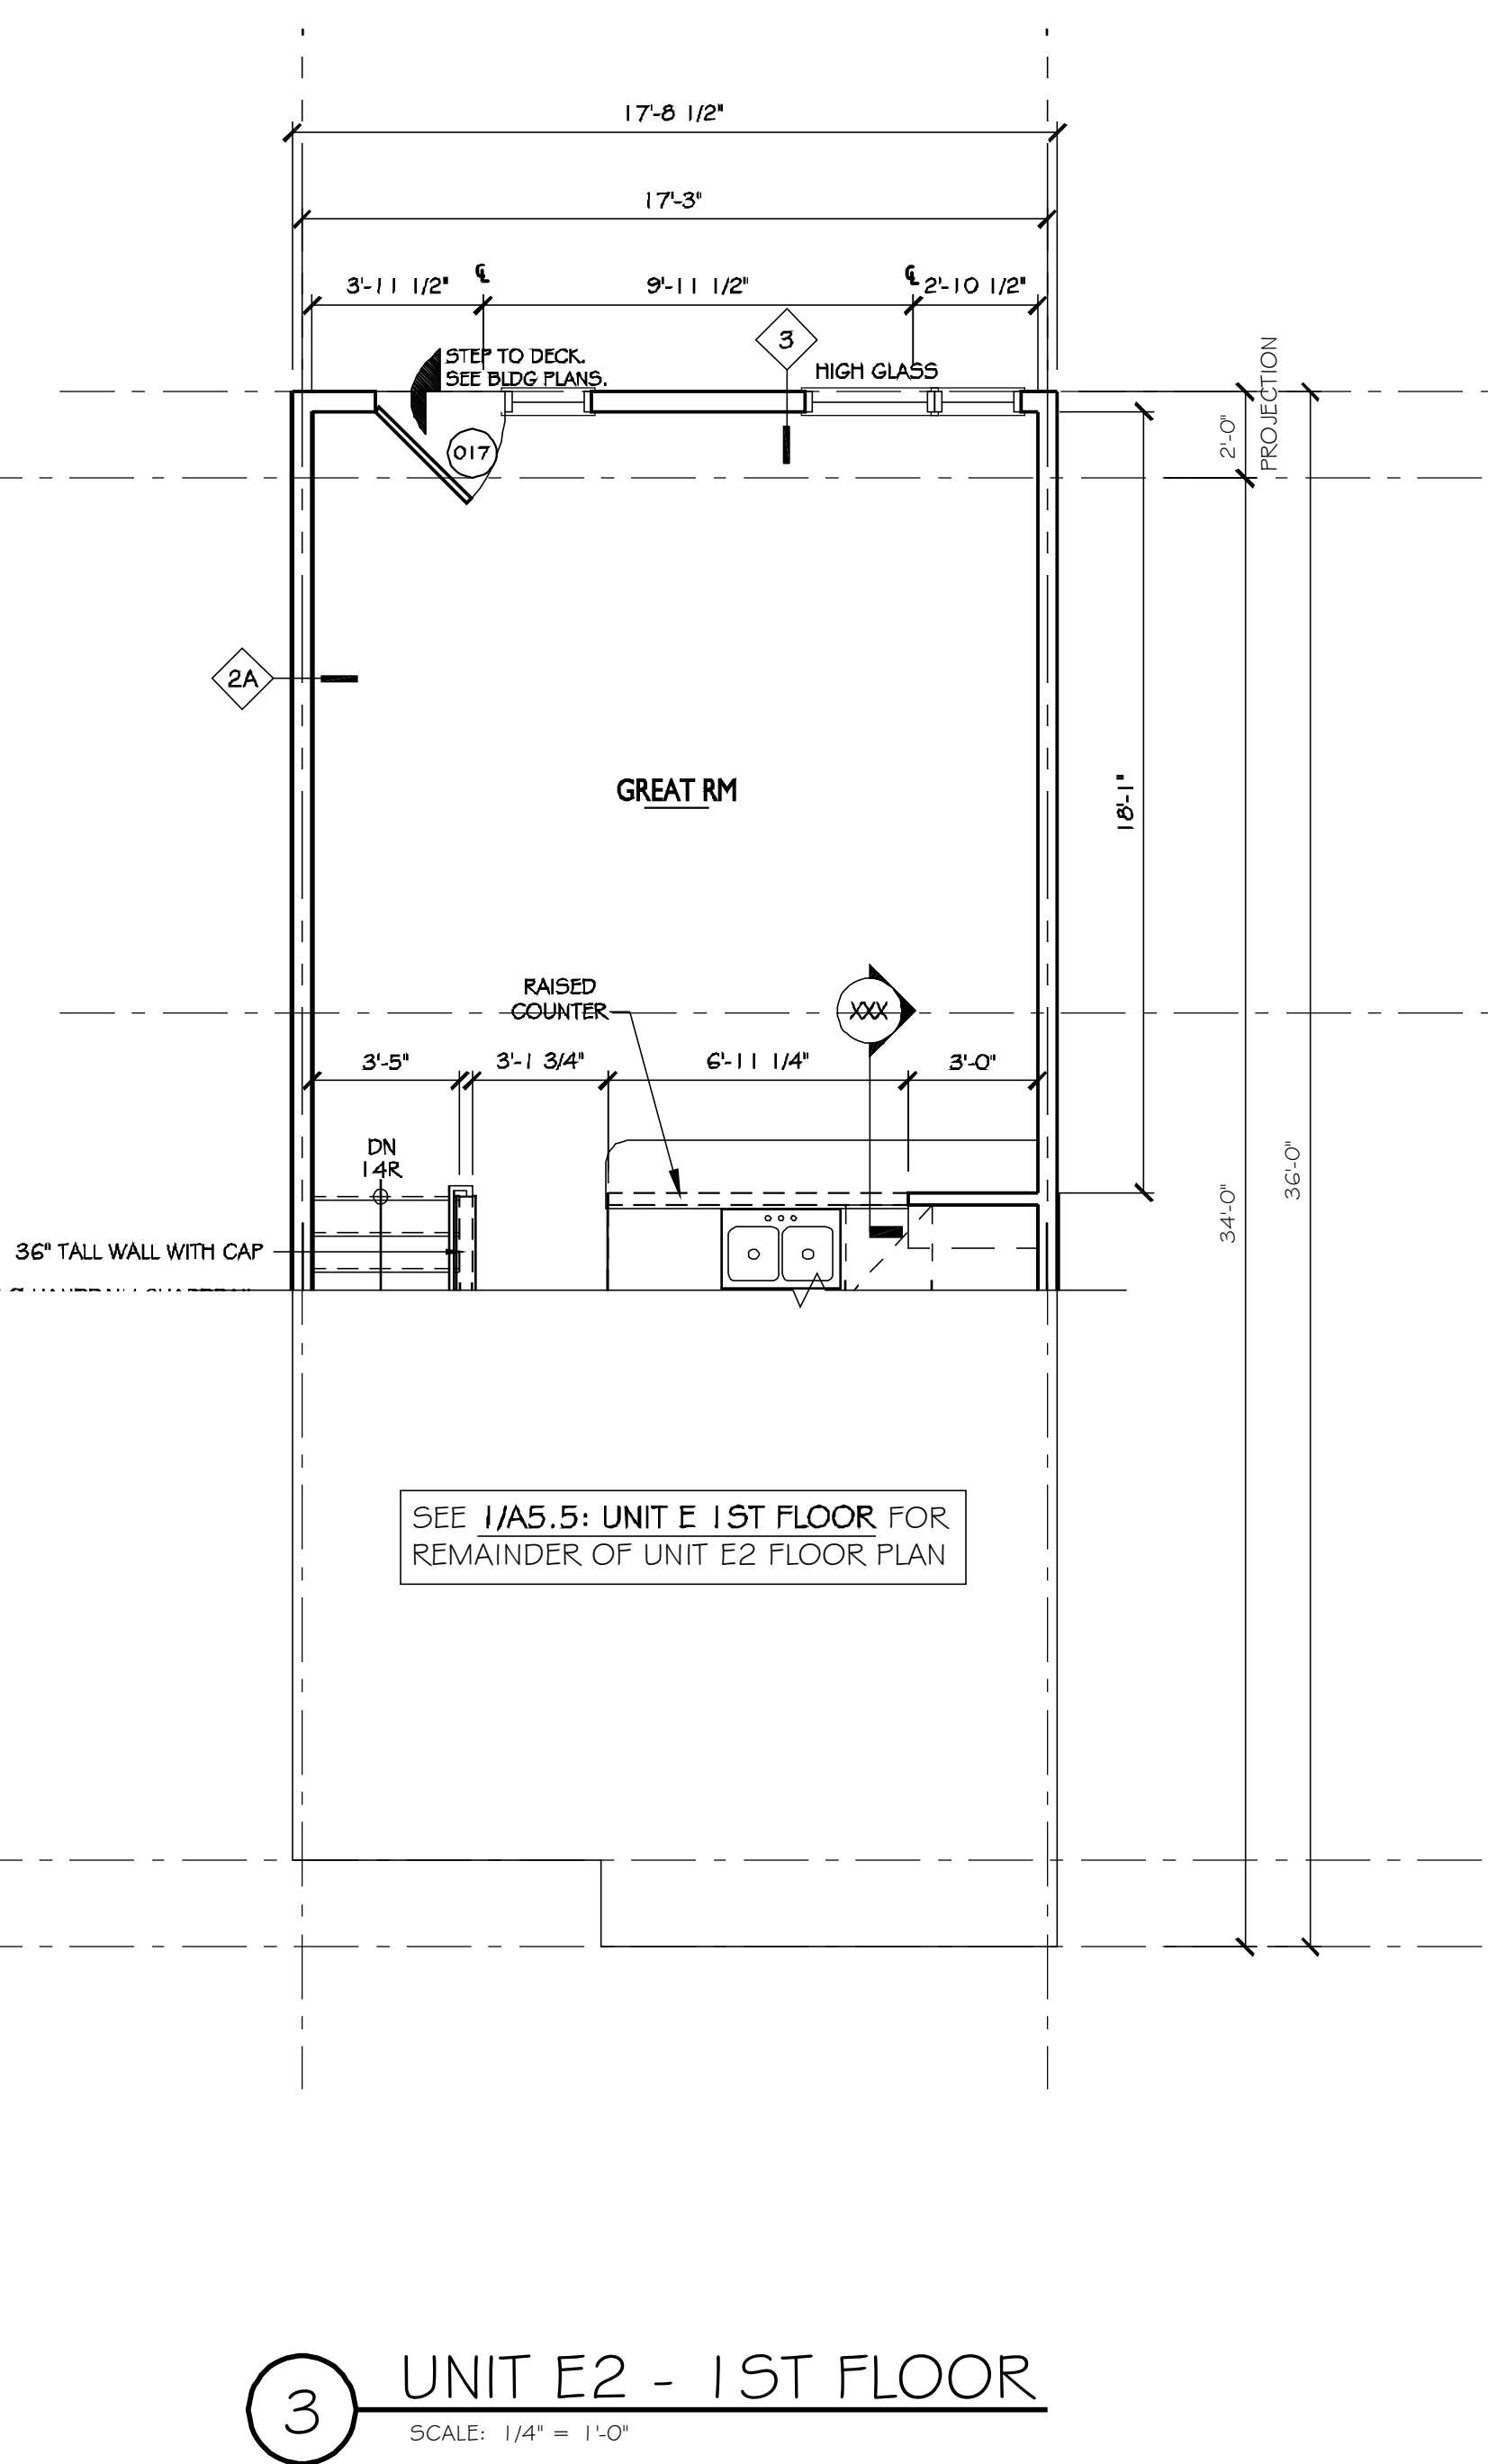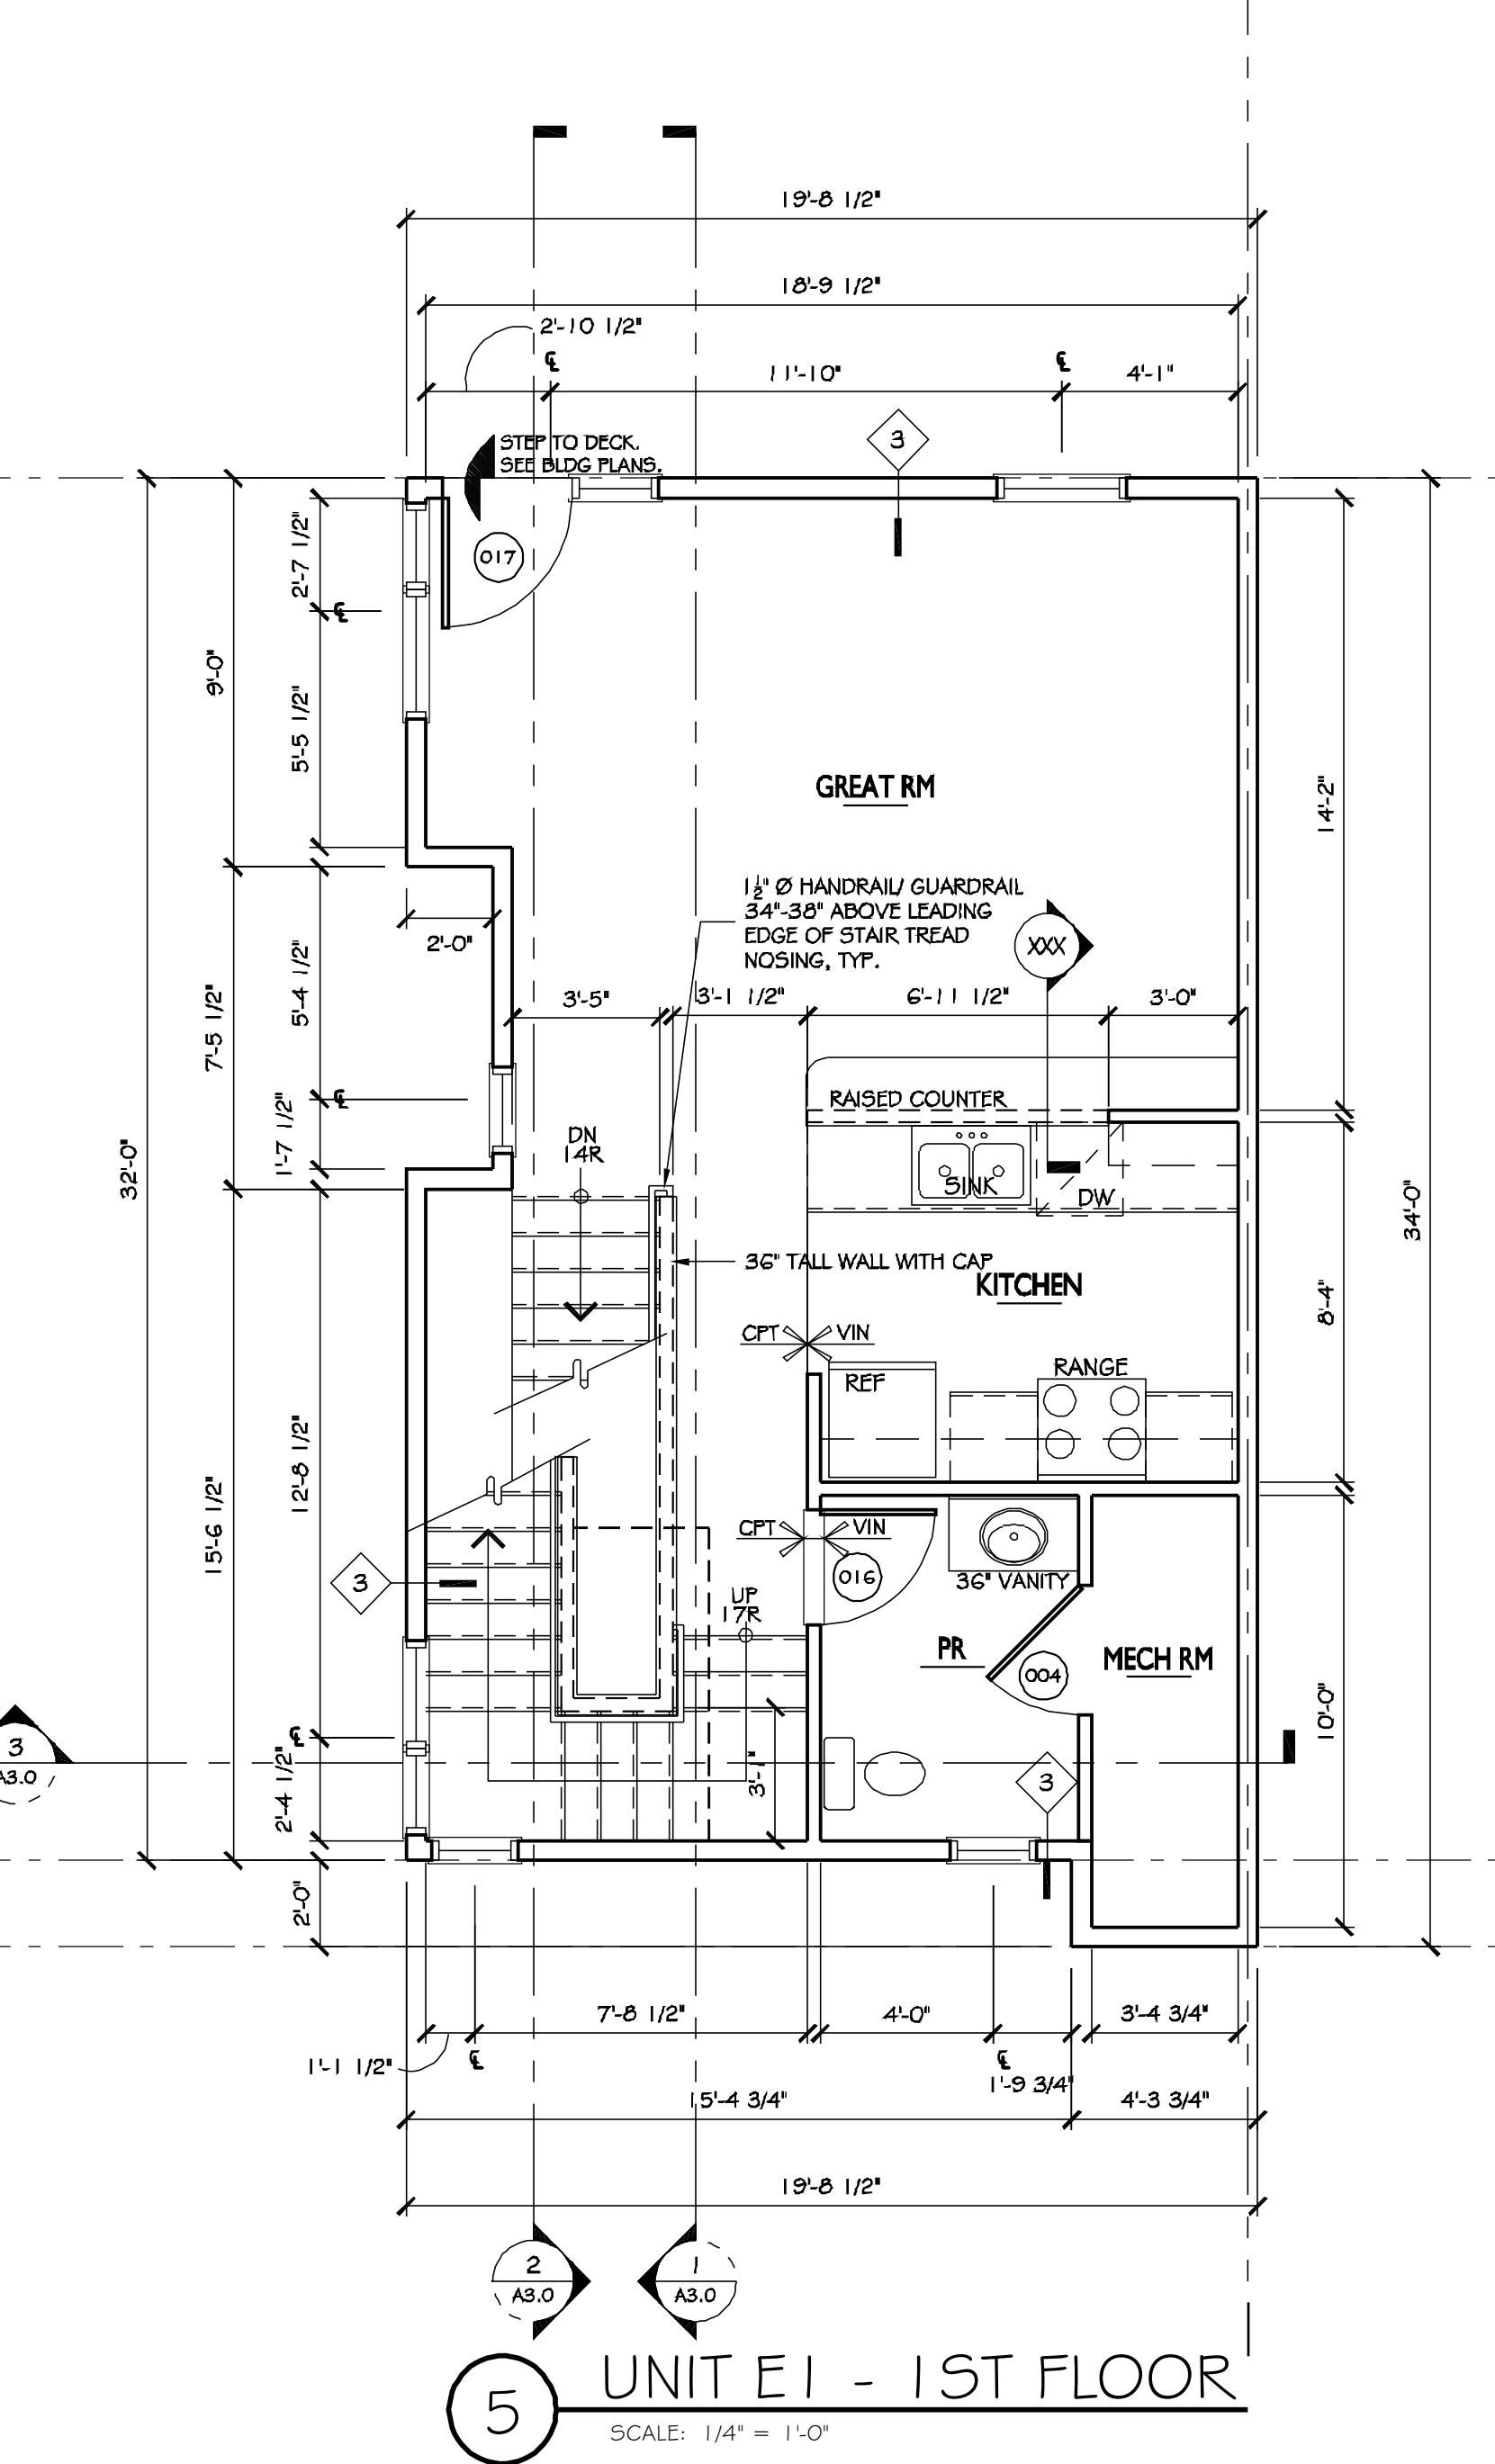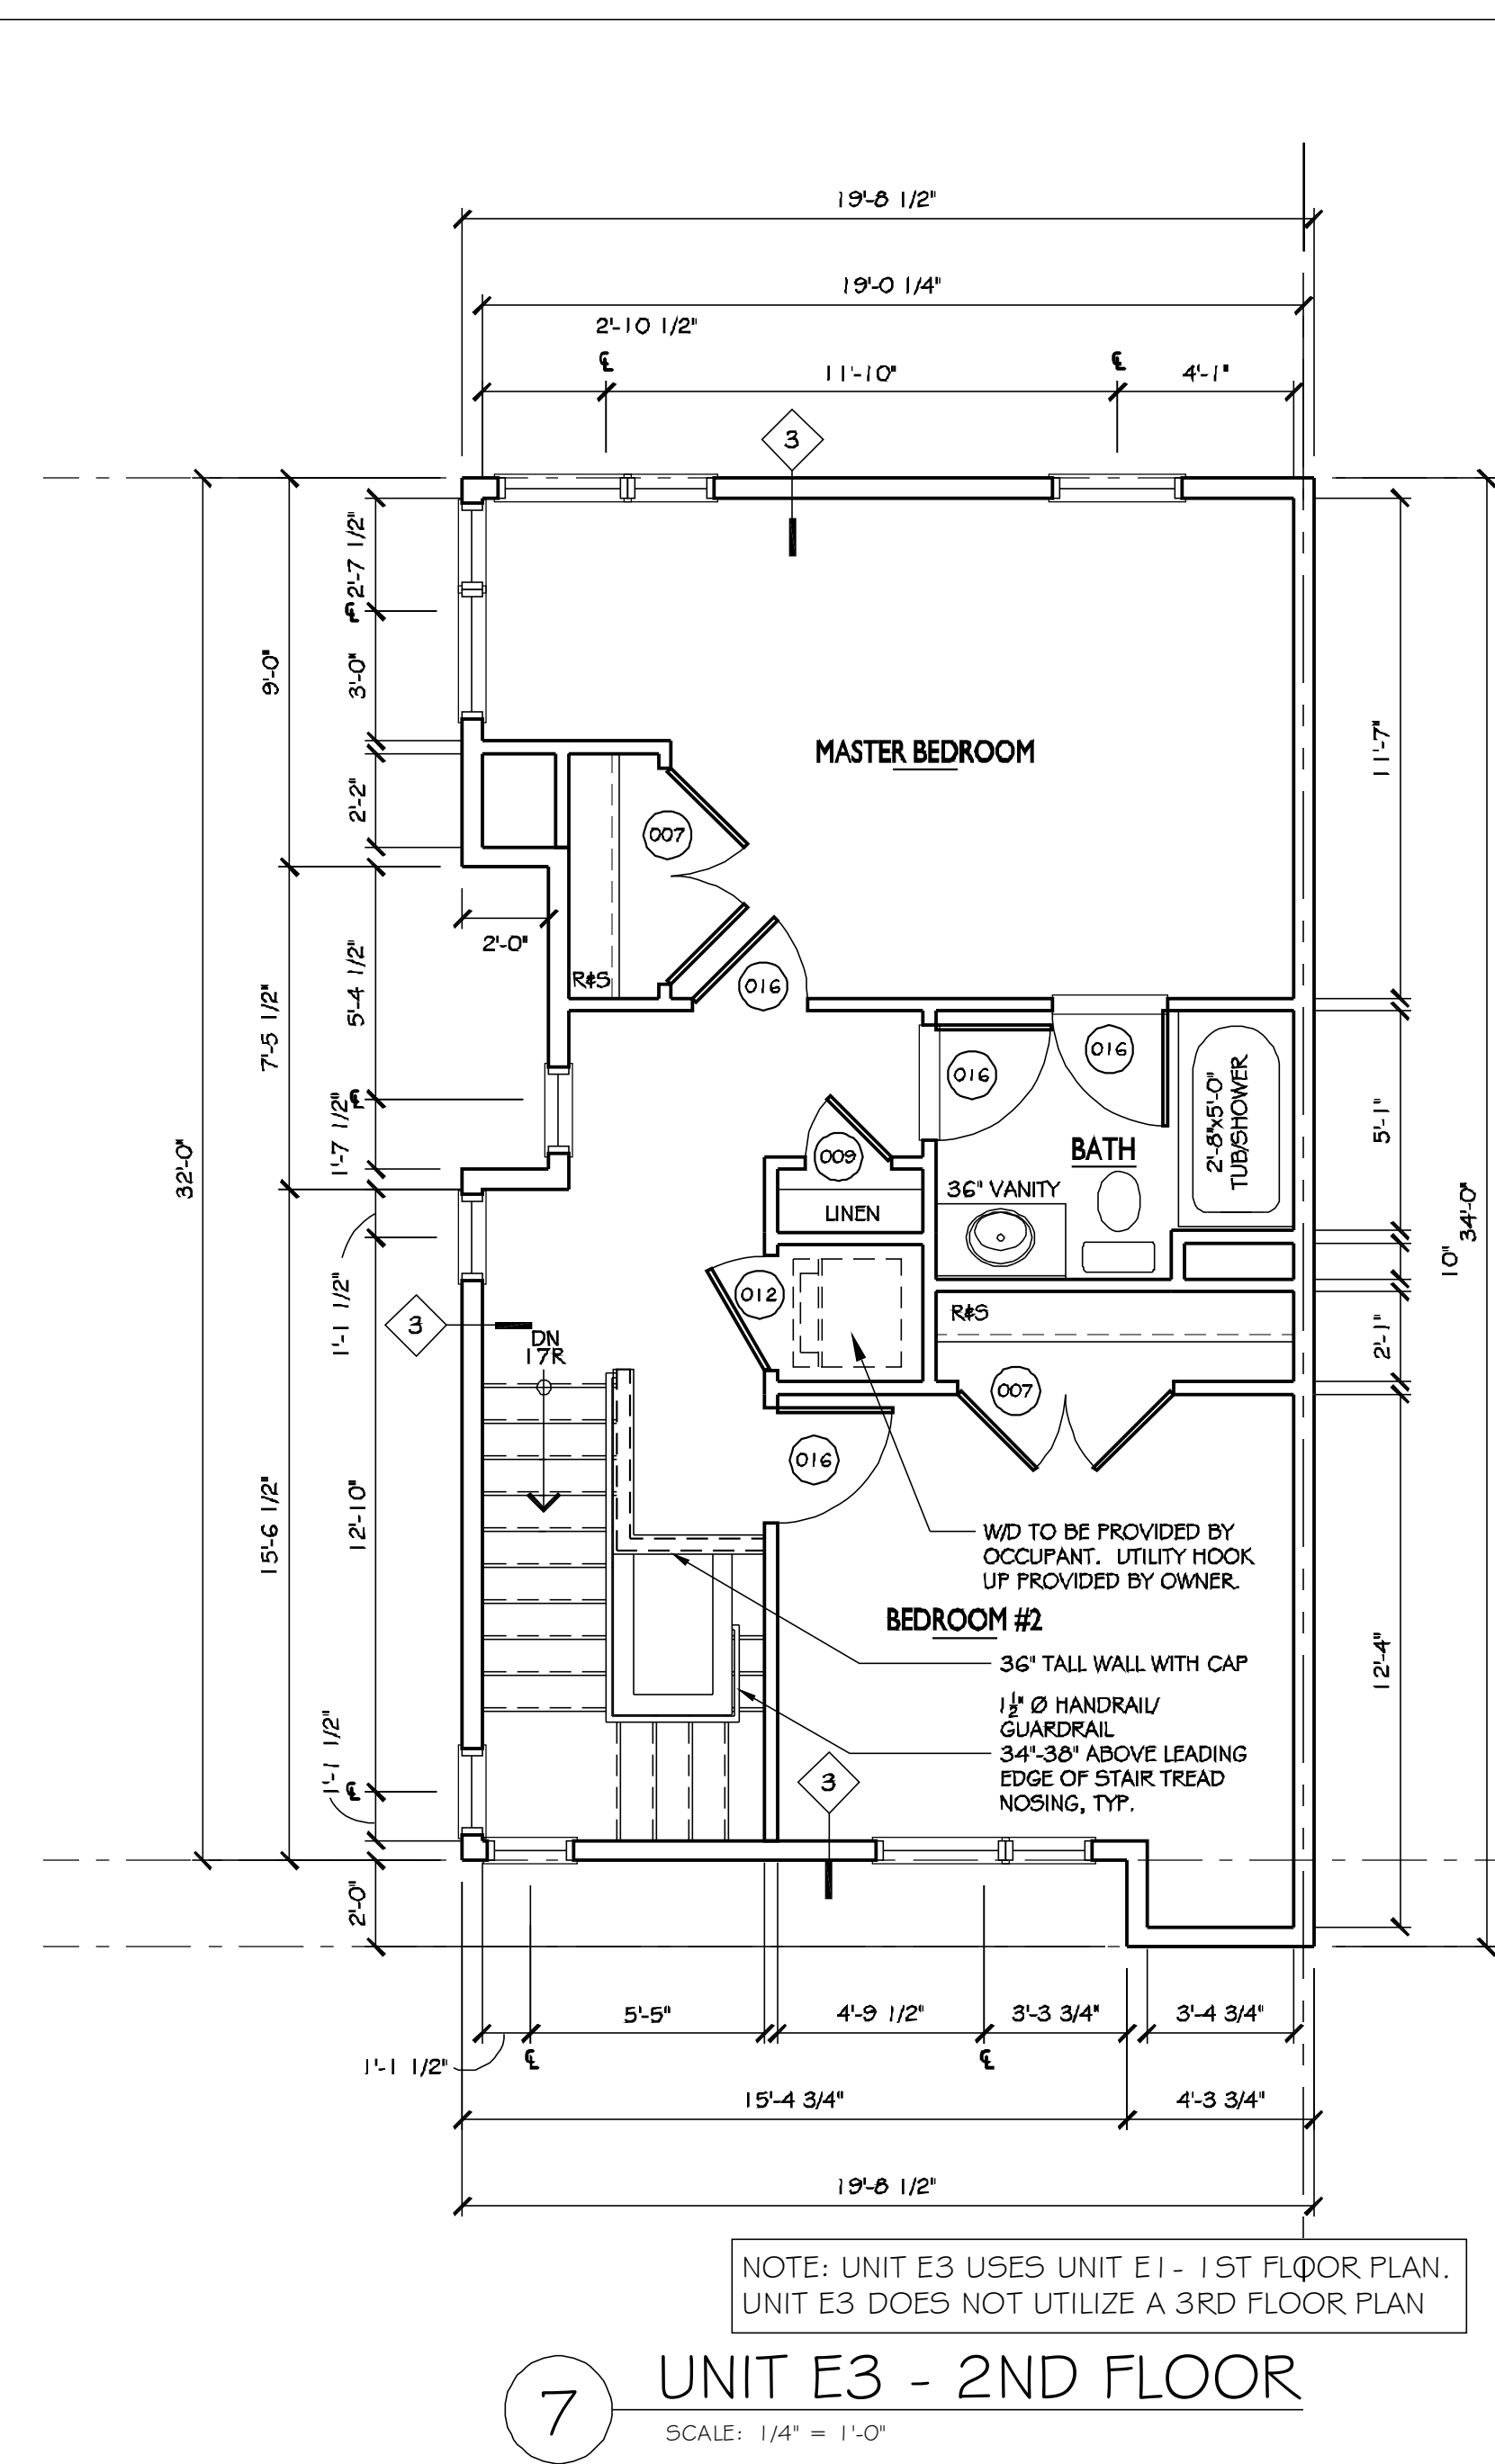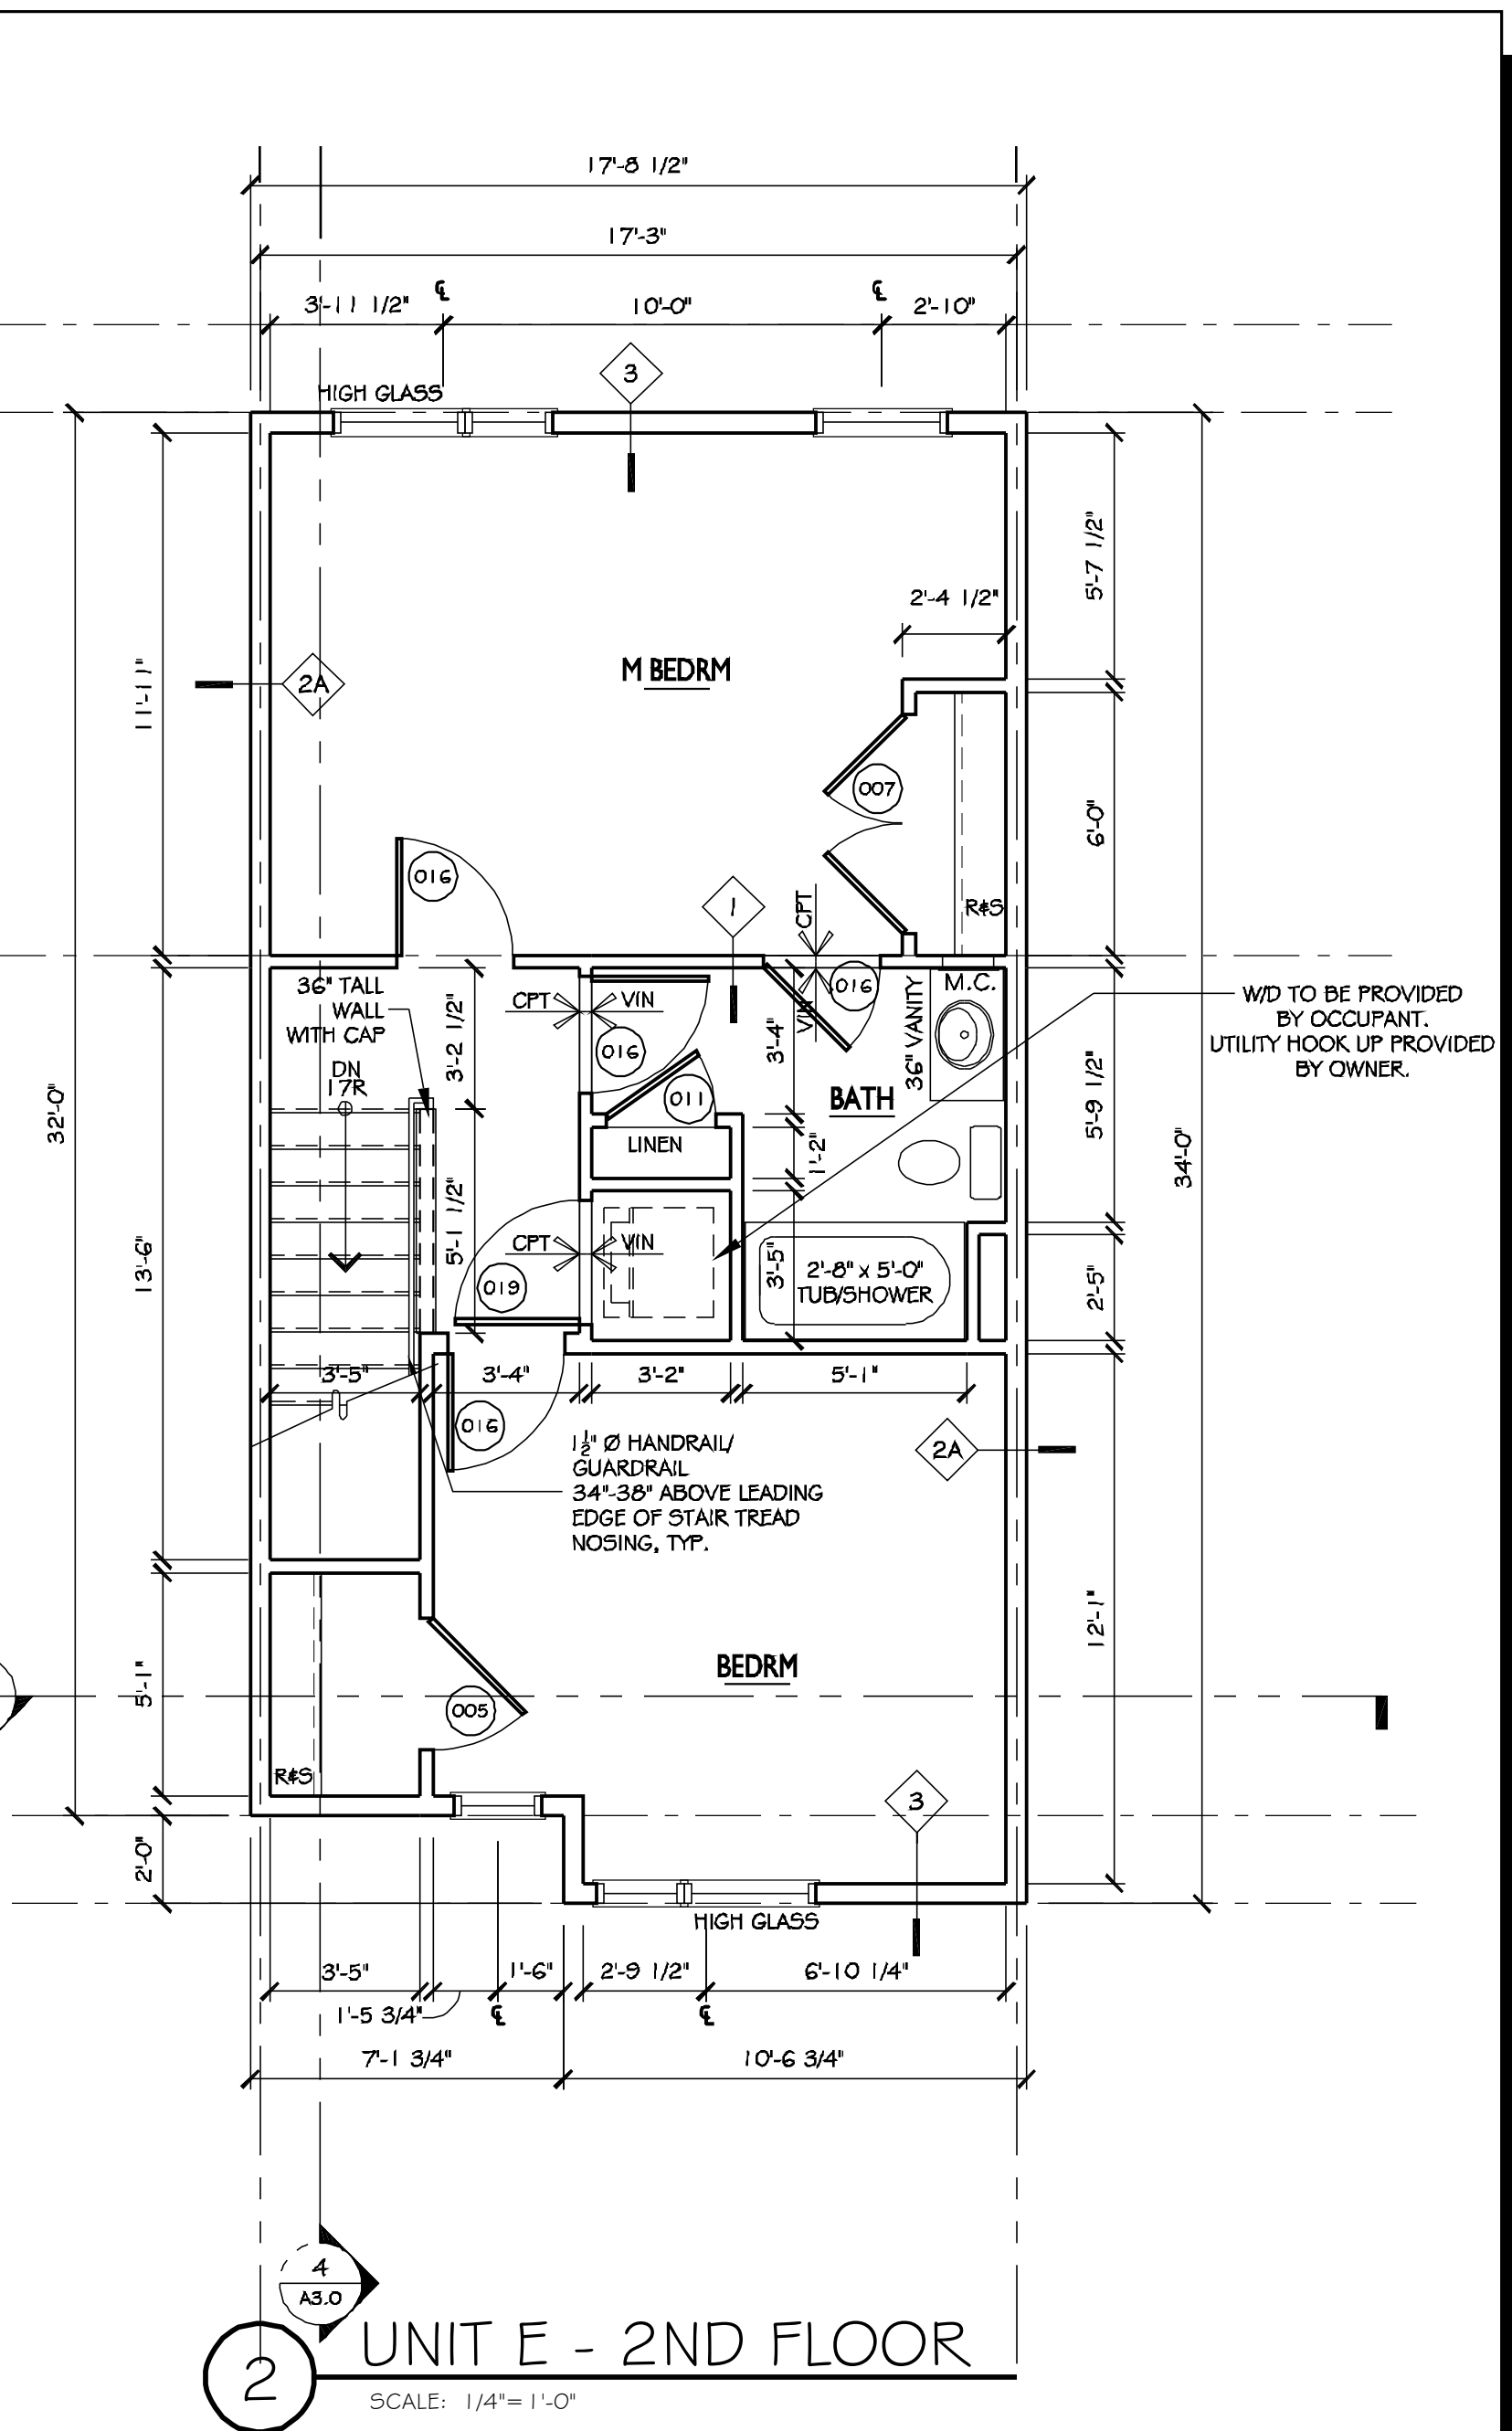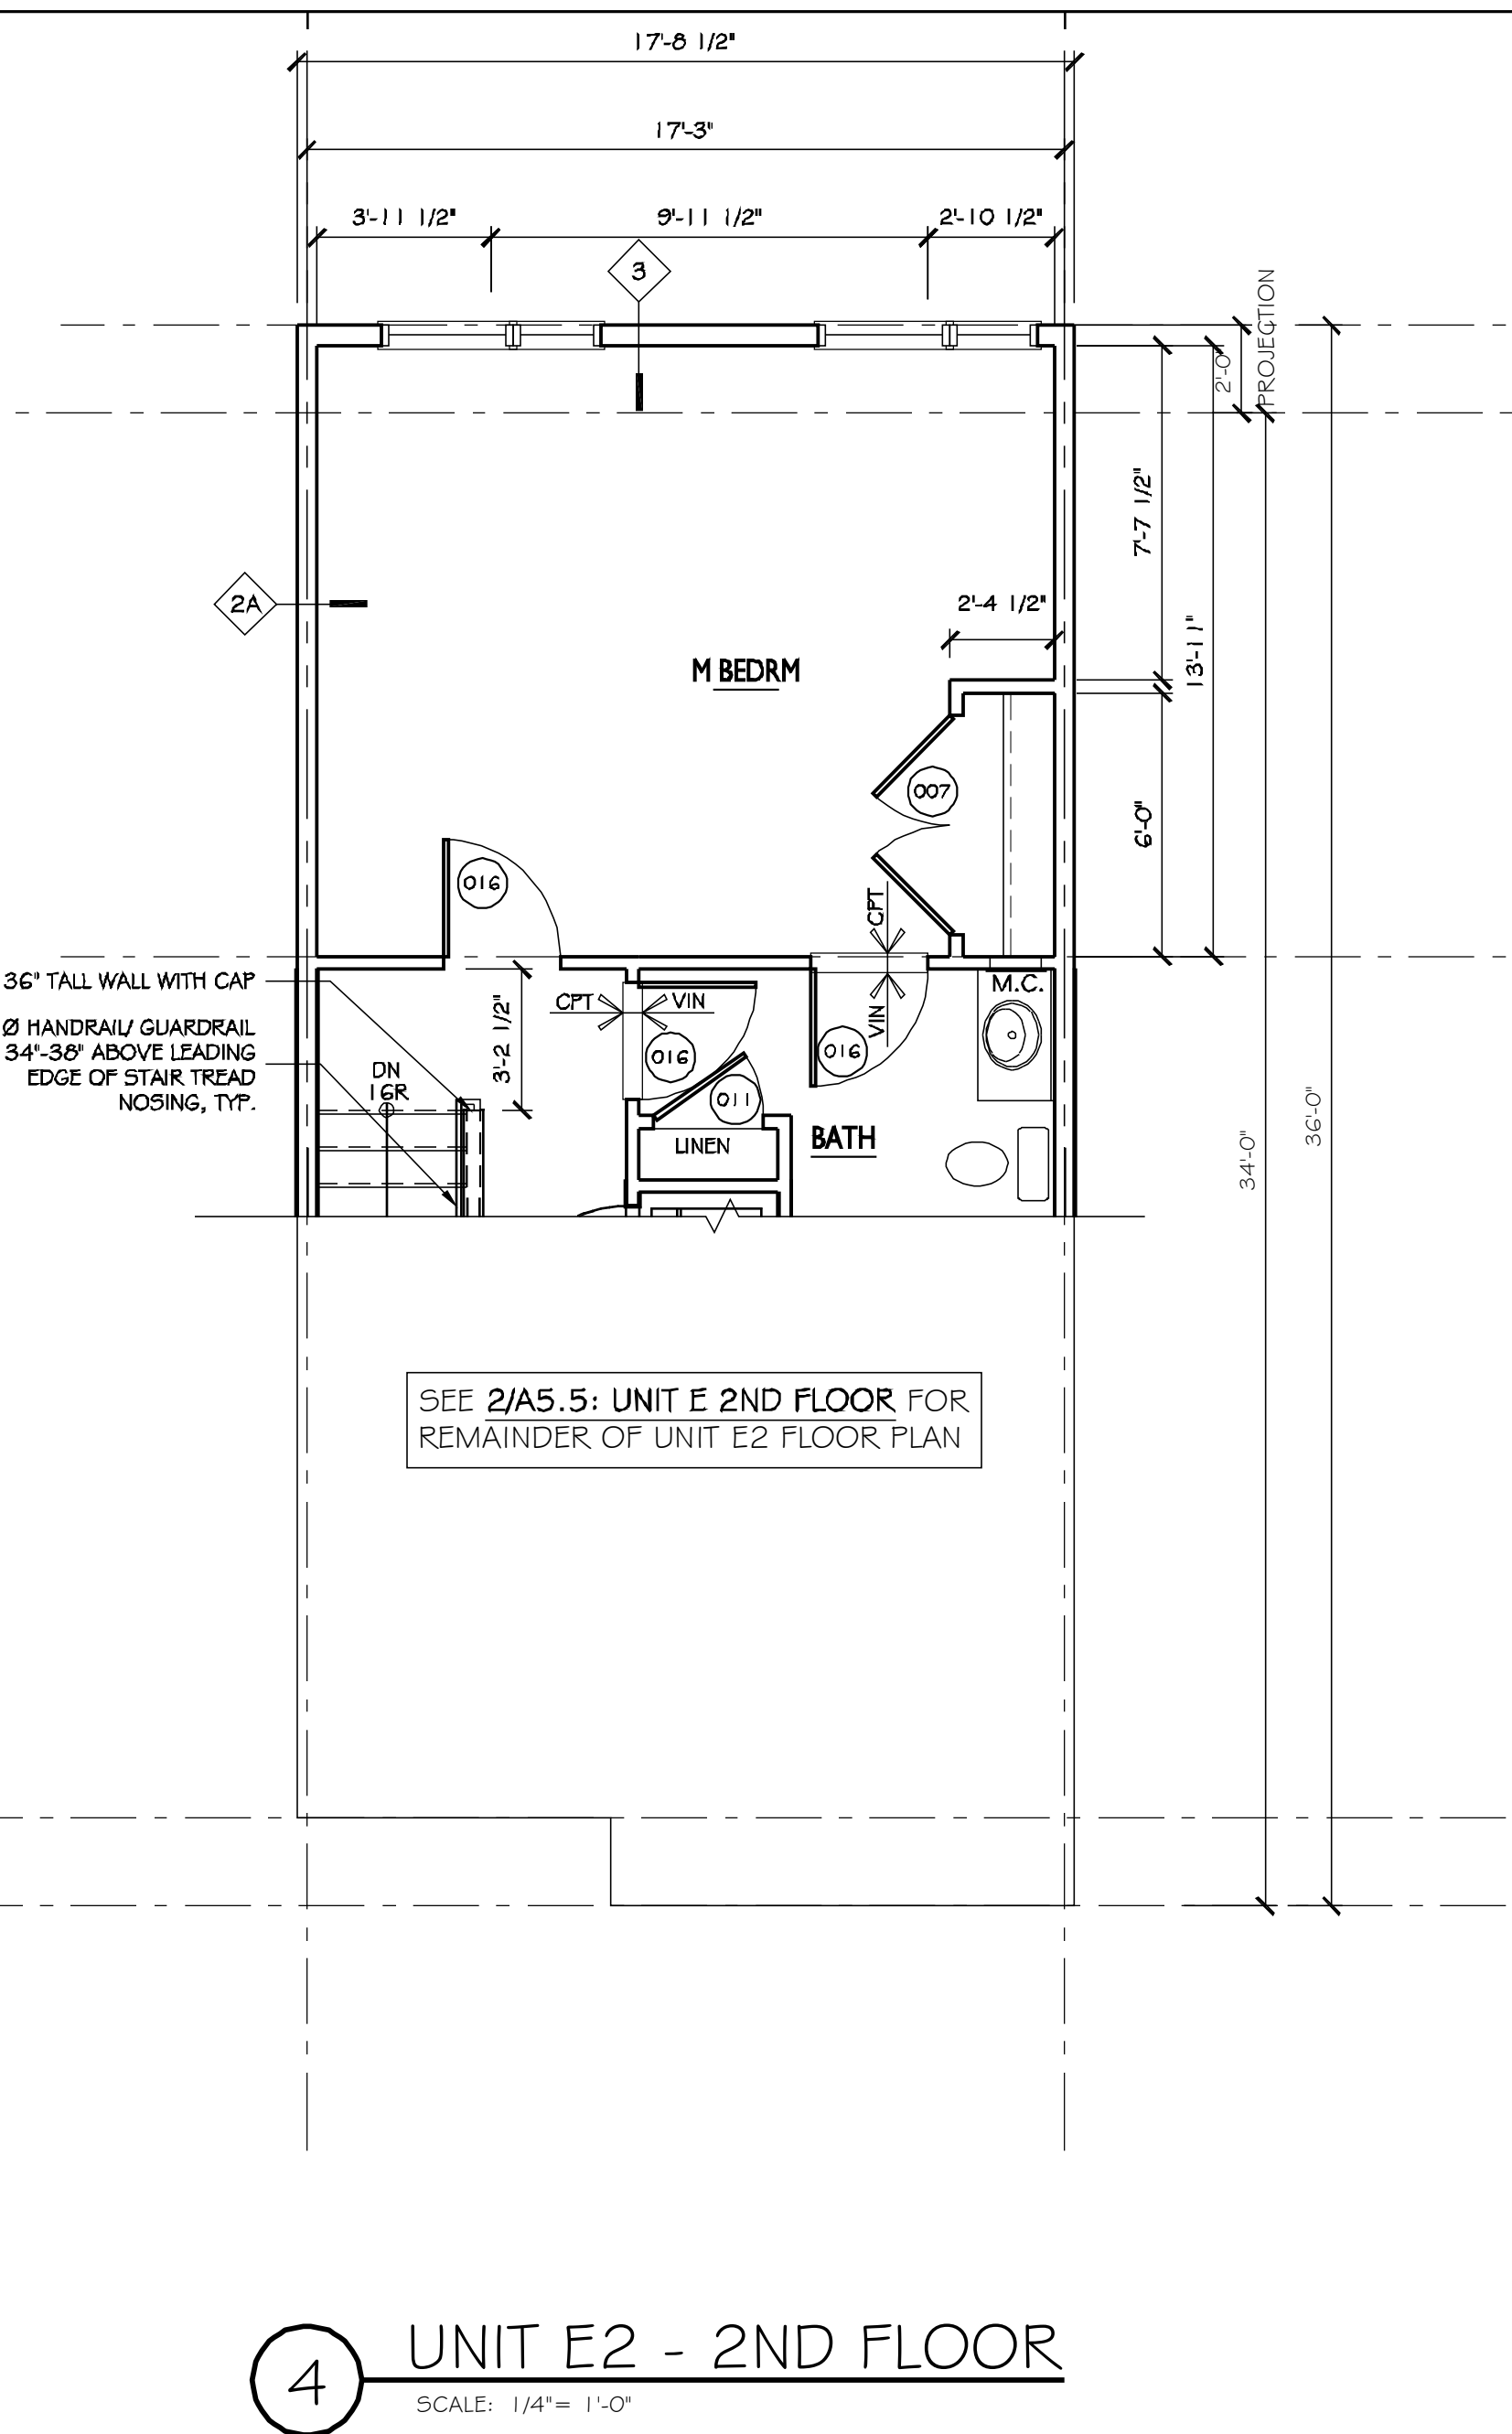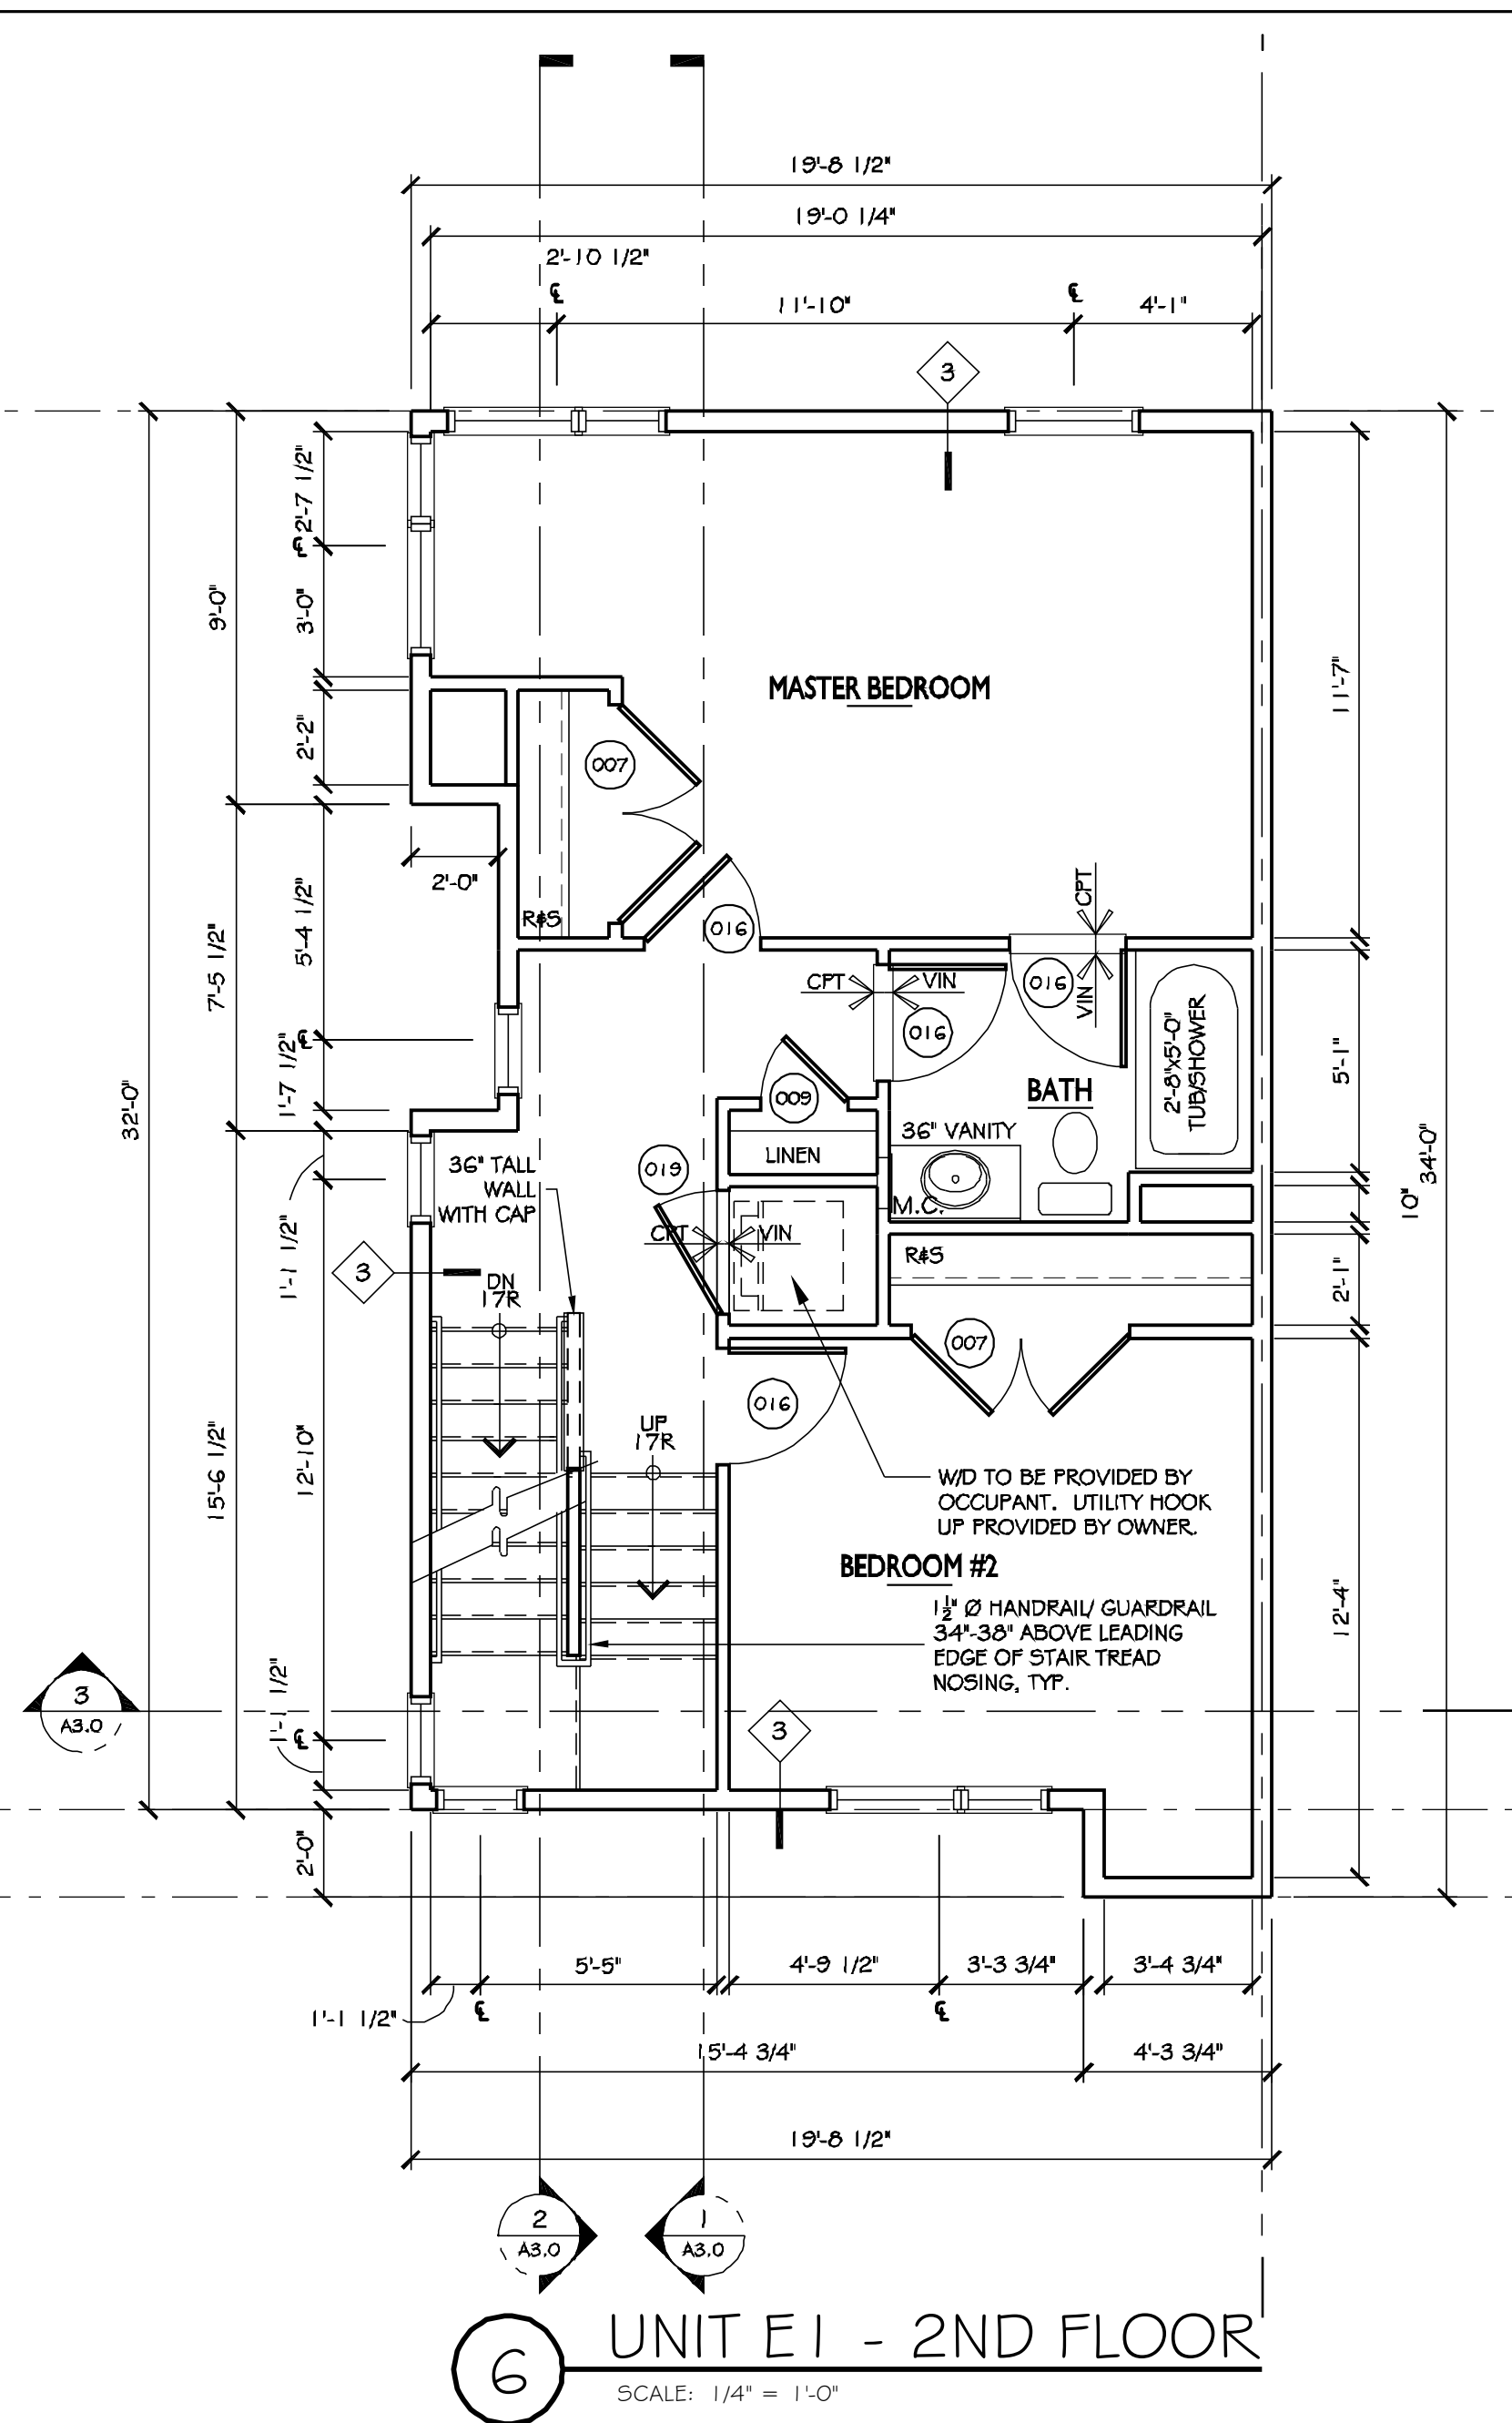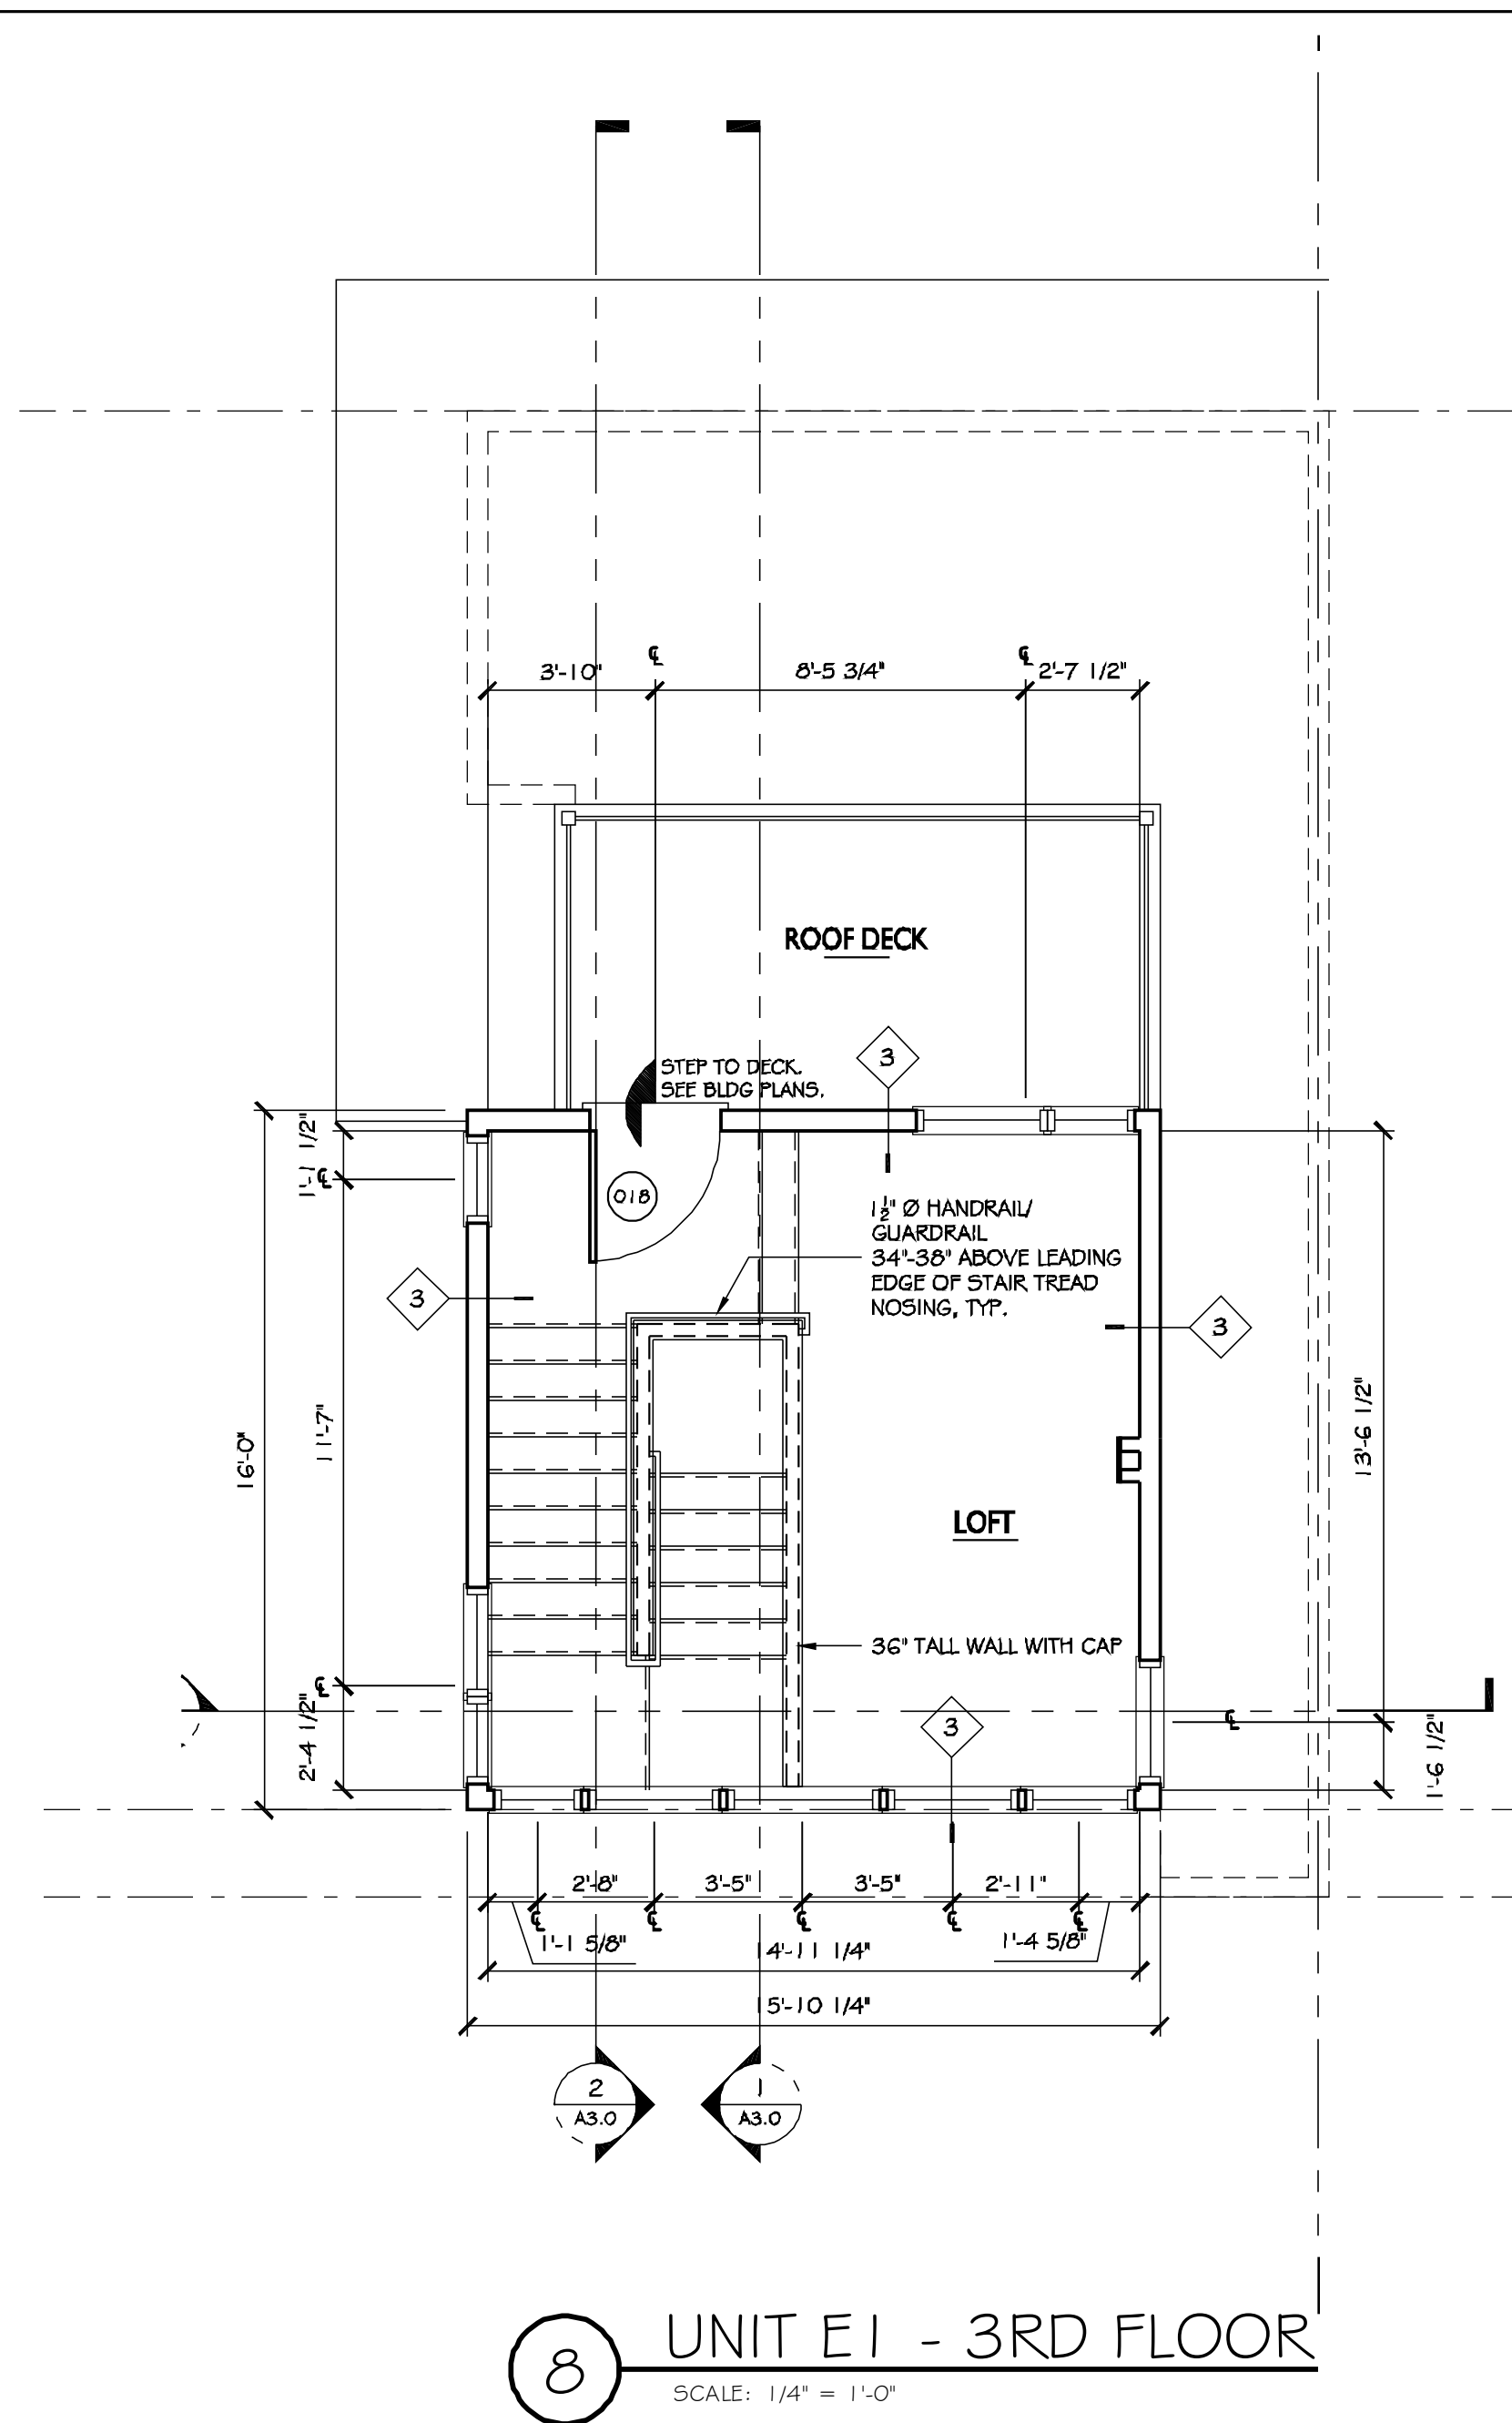

BARTONPARTNERS, INC.
ARCHITECTS ■ PLANNERS

700 E. Main Street, 3rd Floor
Norristown, PA 19380-4122
P: 610.261.1100
F: 610.261.1101
www.bartonpartners.com

ERIE HARBOR
ROCHESTER, NY
CONIFER REALTY, LLC
ROCHESTER, NY

Copyright © 2010. BartonPartners, Architects & Planners. All rights reserved. No part of this drawing may be reproduced without the written consent of the architect.


NO.	REVISIONS	DATE
1	PERMIT ISSUE	09.15.10
2		
3		
4		
5		

PROJECT# 18.08068


DATE: 09.15.10
DRAWN BY: AS NOTED
SCALE: AS NOTED
CHECKED BY: AS NOTED

UNIT PLANS - E,
E1, E2 & E3


A-5.5

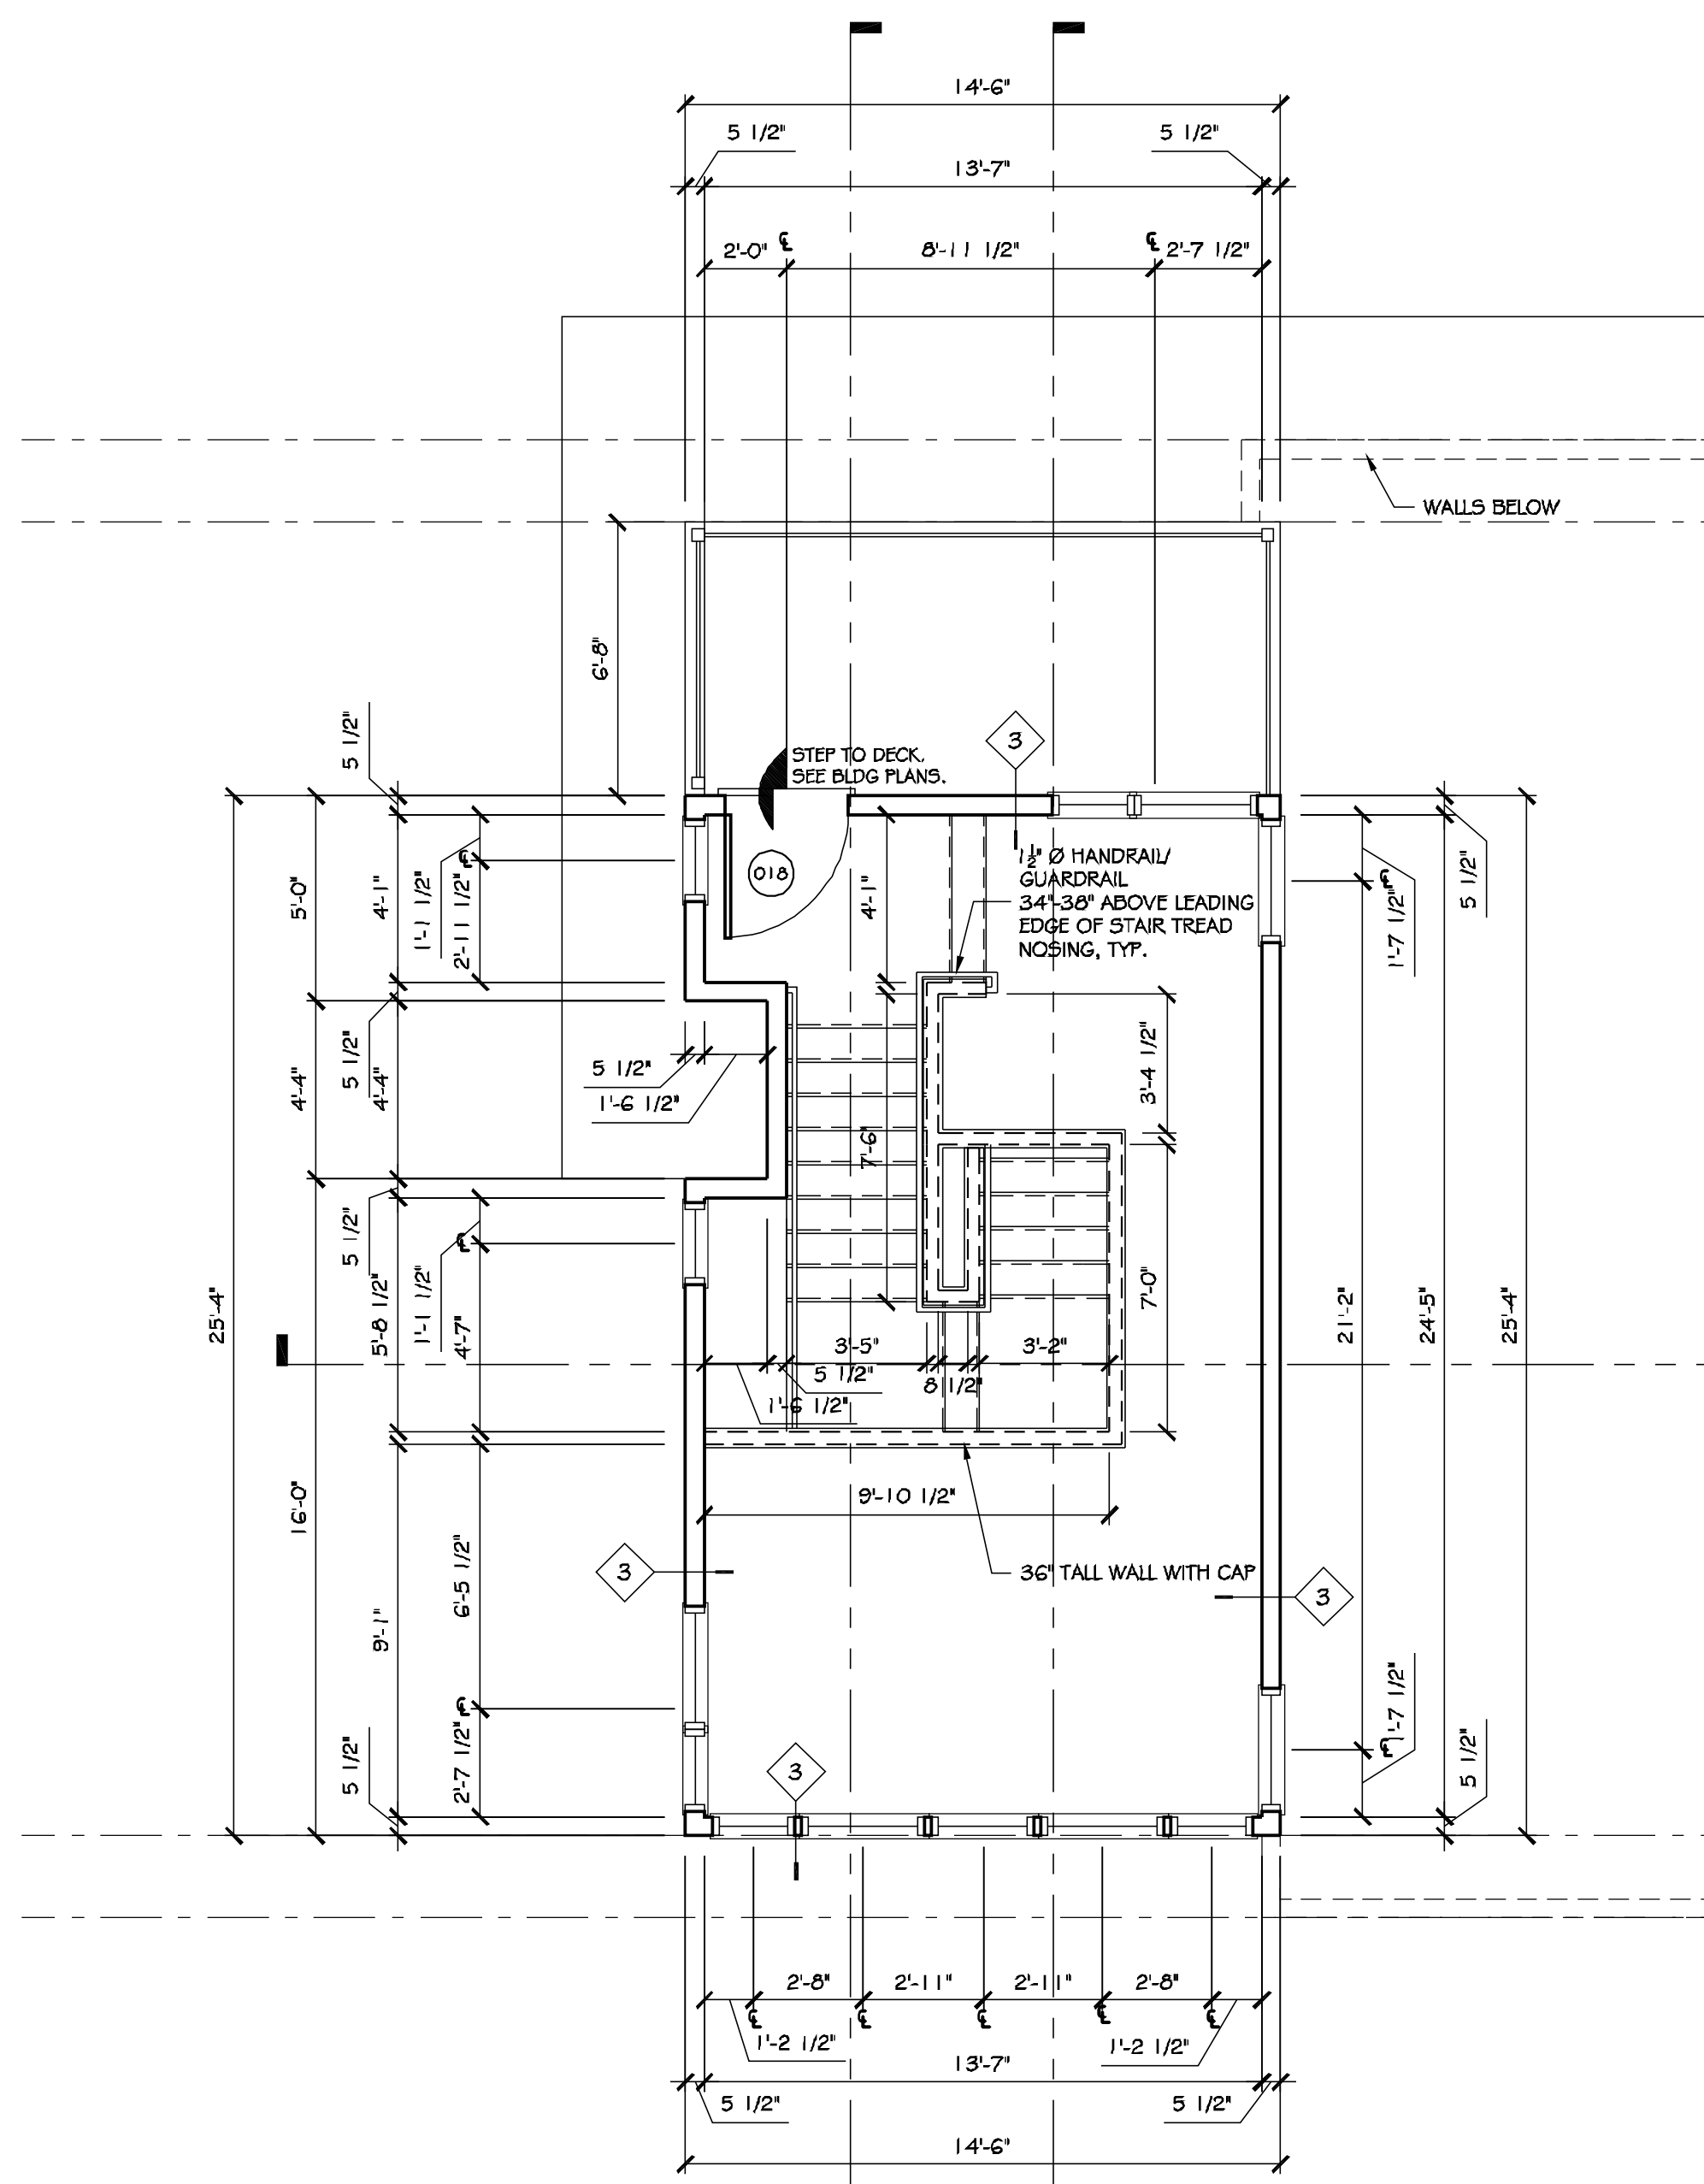


5 UNIT G1 - 3RD FLOOR
SCALE: 1/4" = 1'-0"

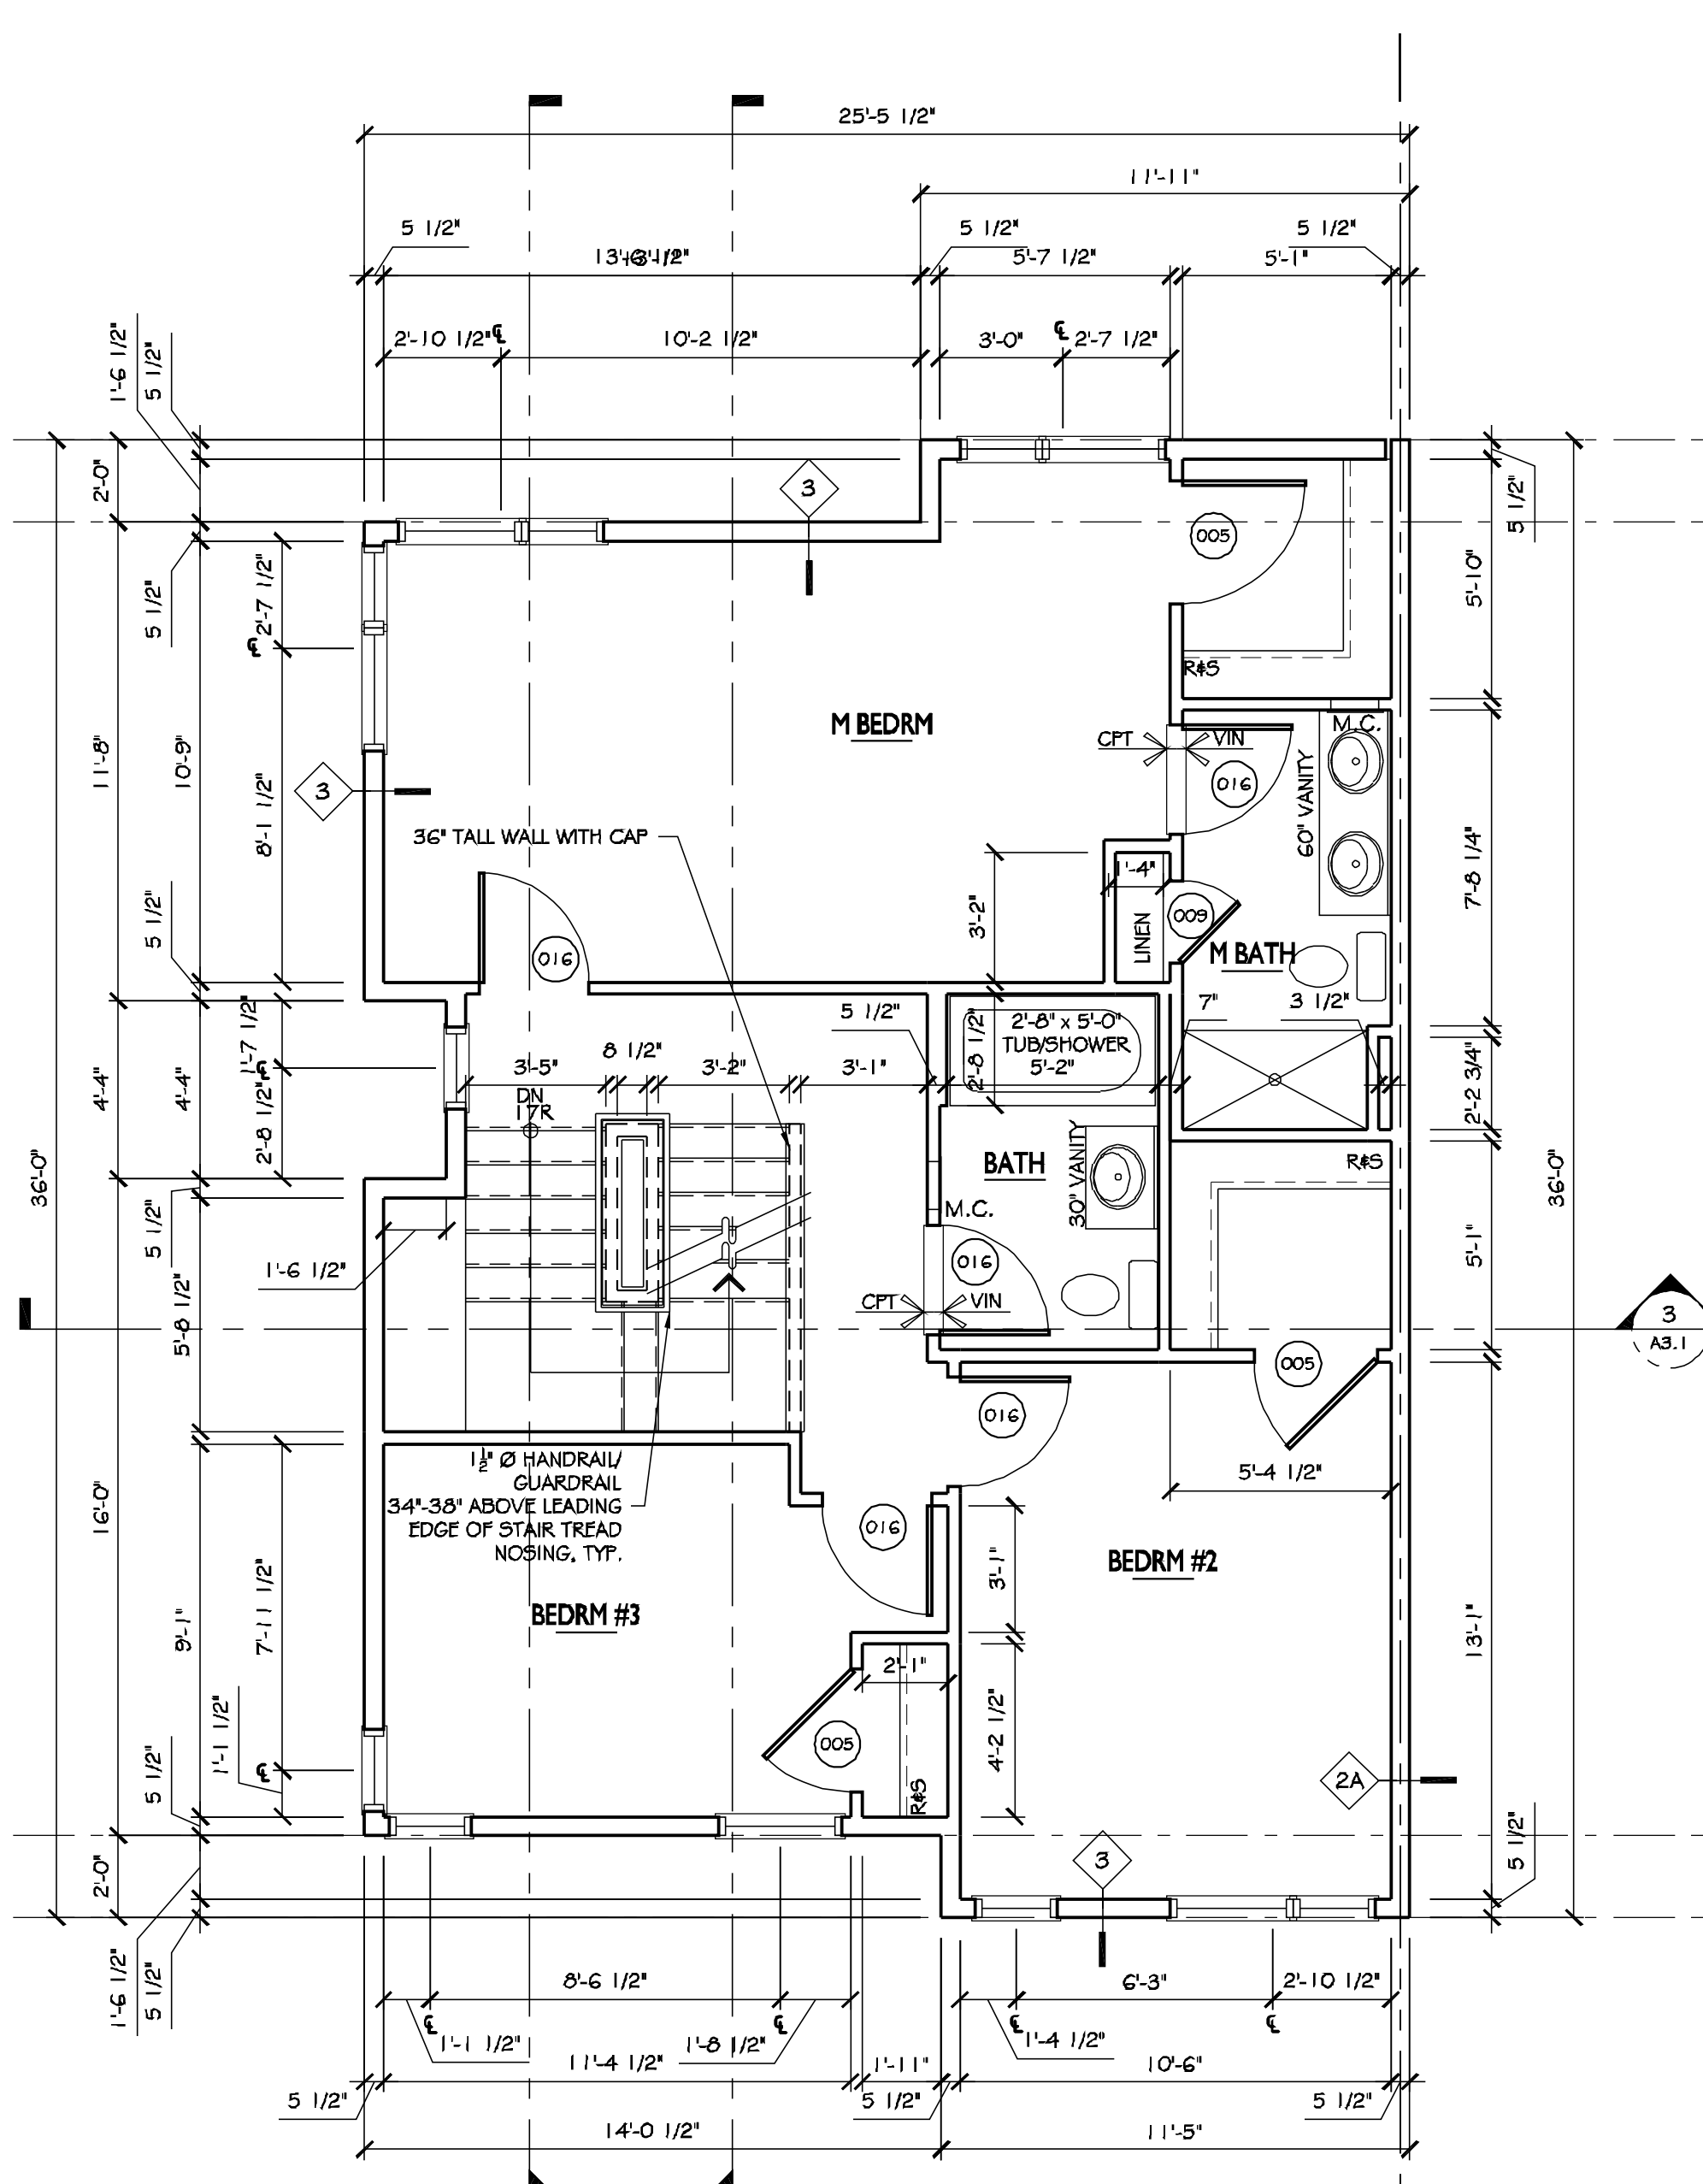


4 UNIT G1 - 2ND FLOOR
SCALE: 1/4" = 1'-0"

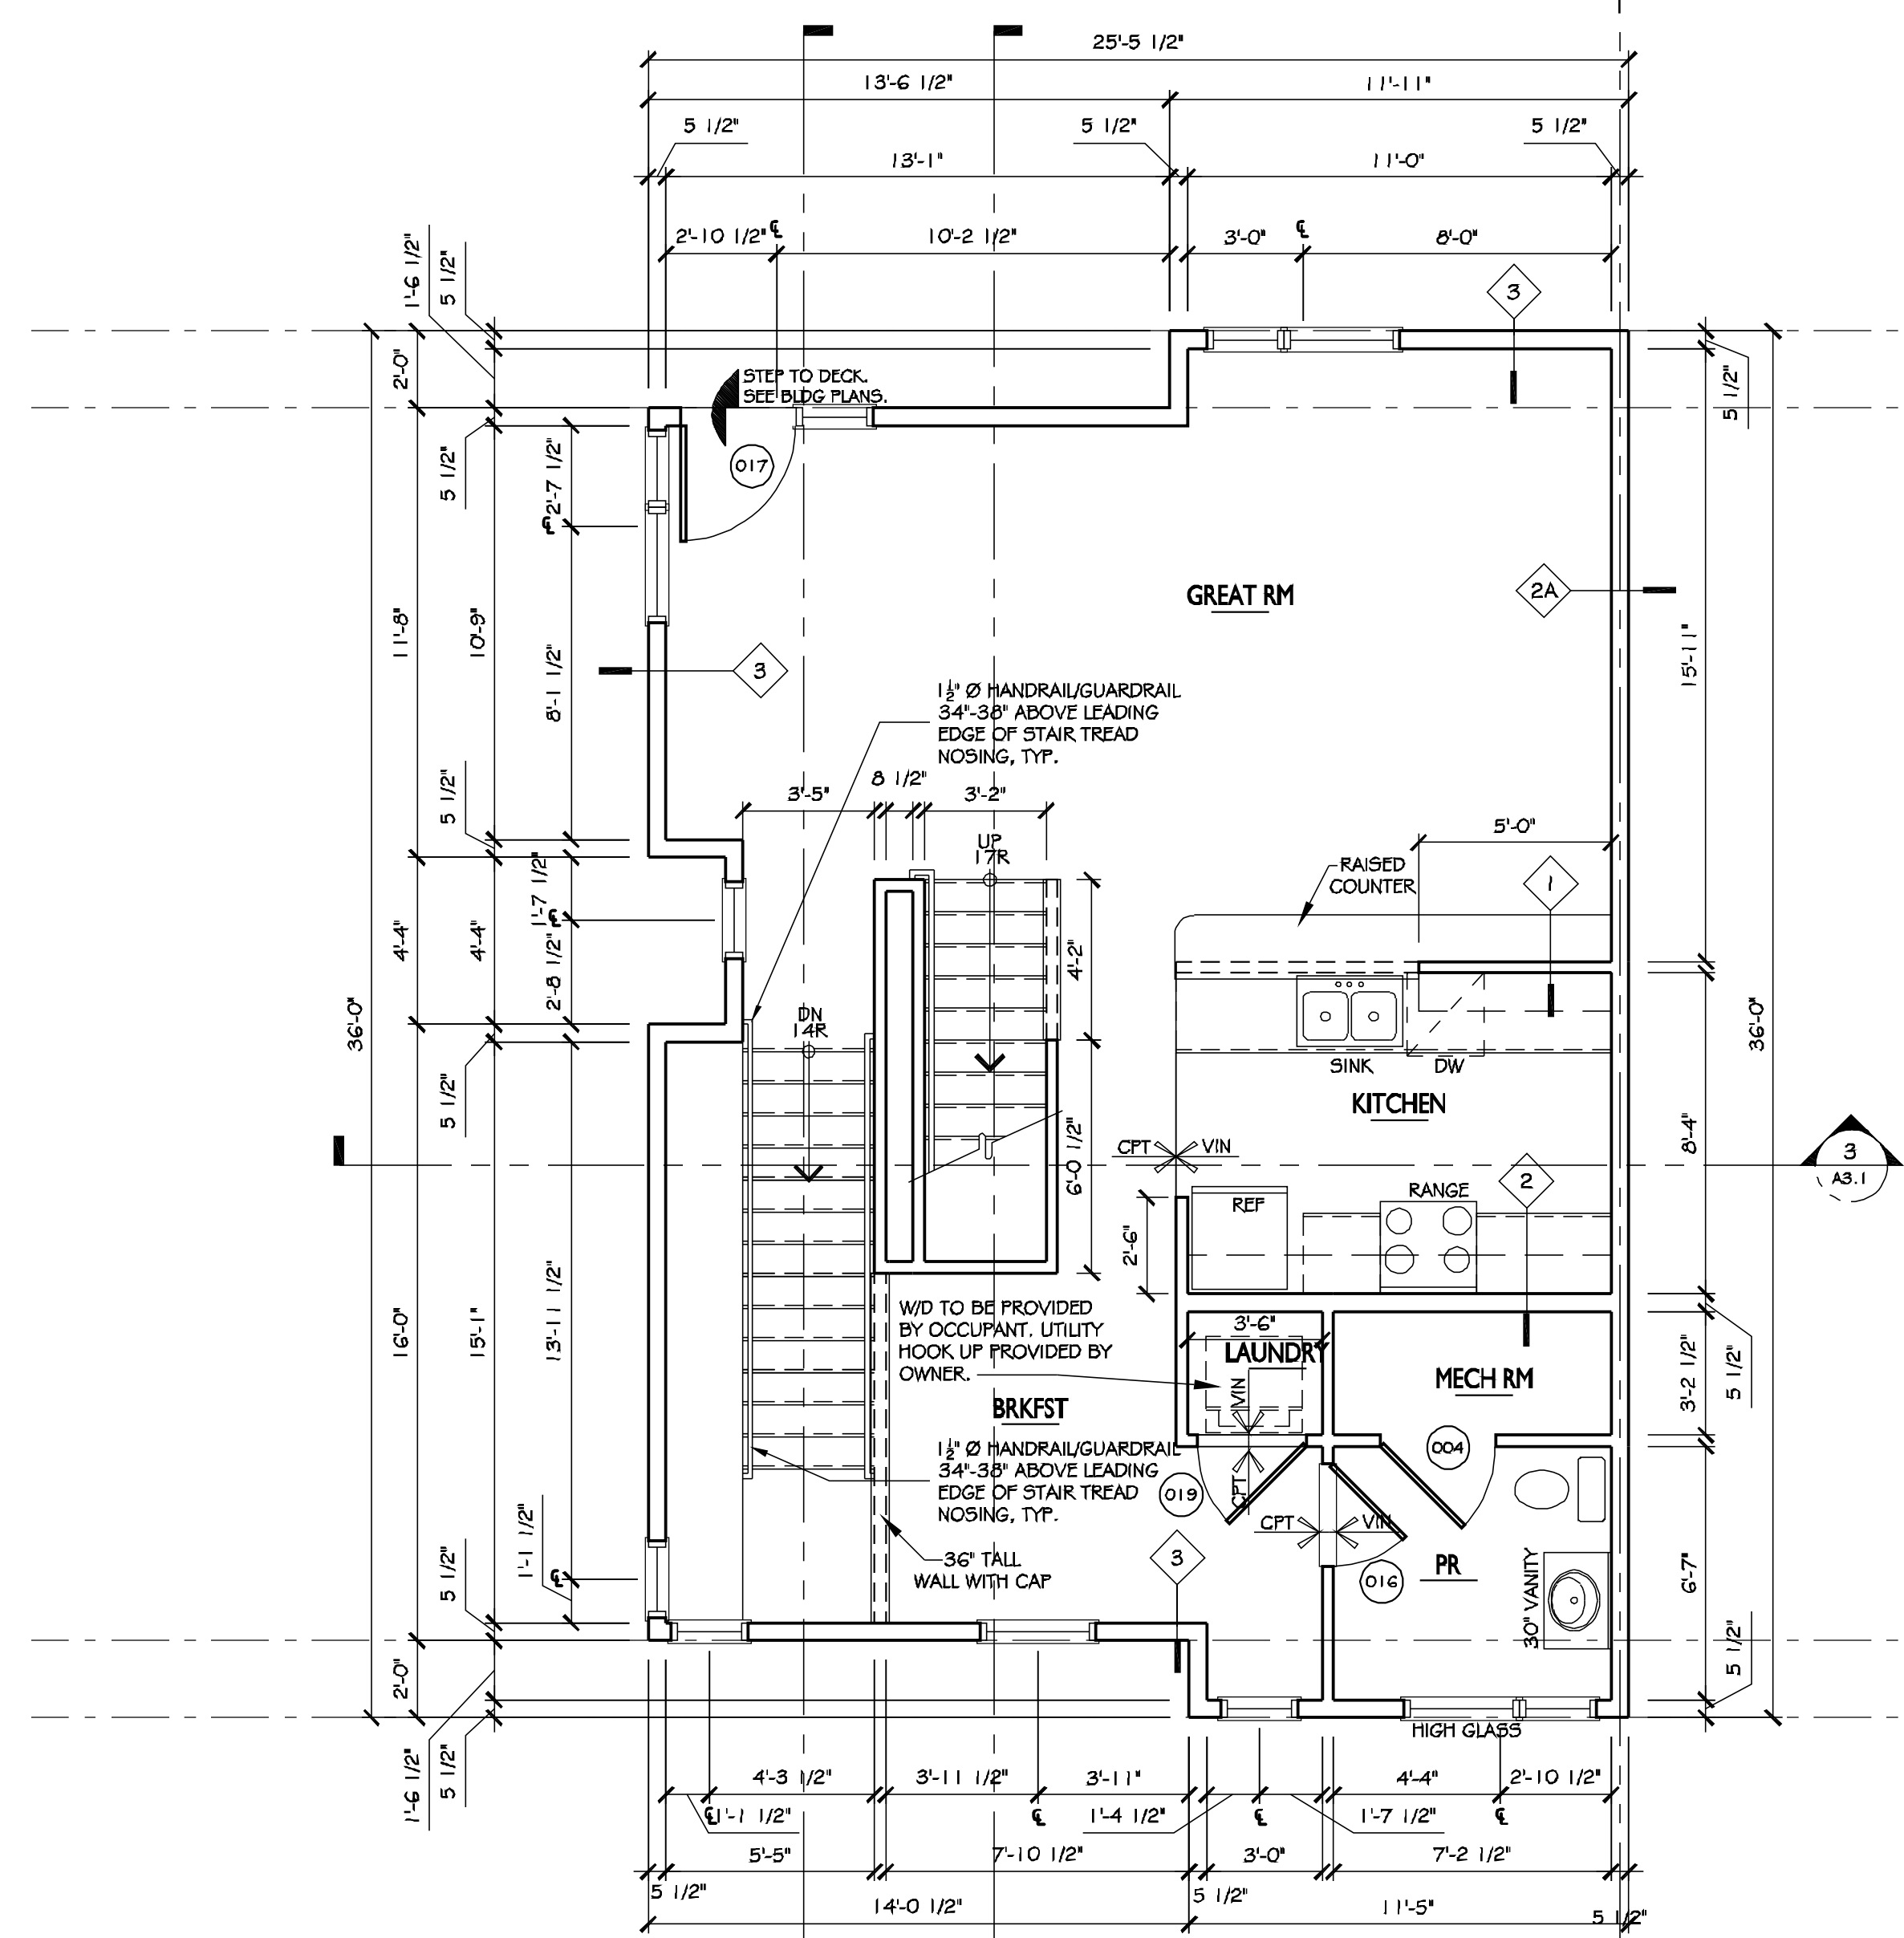

3 UNIT G1 - 1ST FLOOR
SCALE: 1/4" = 1'-0"

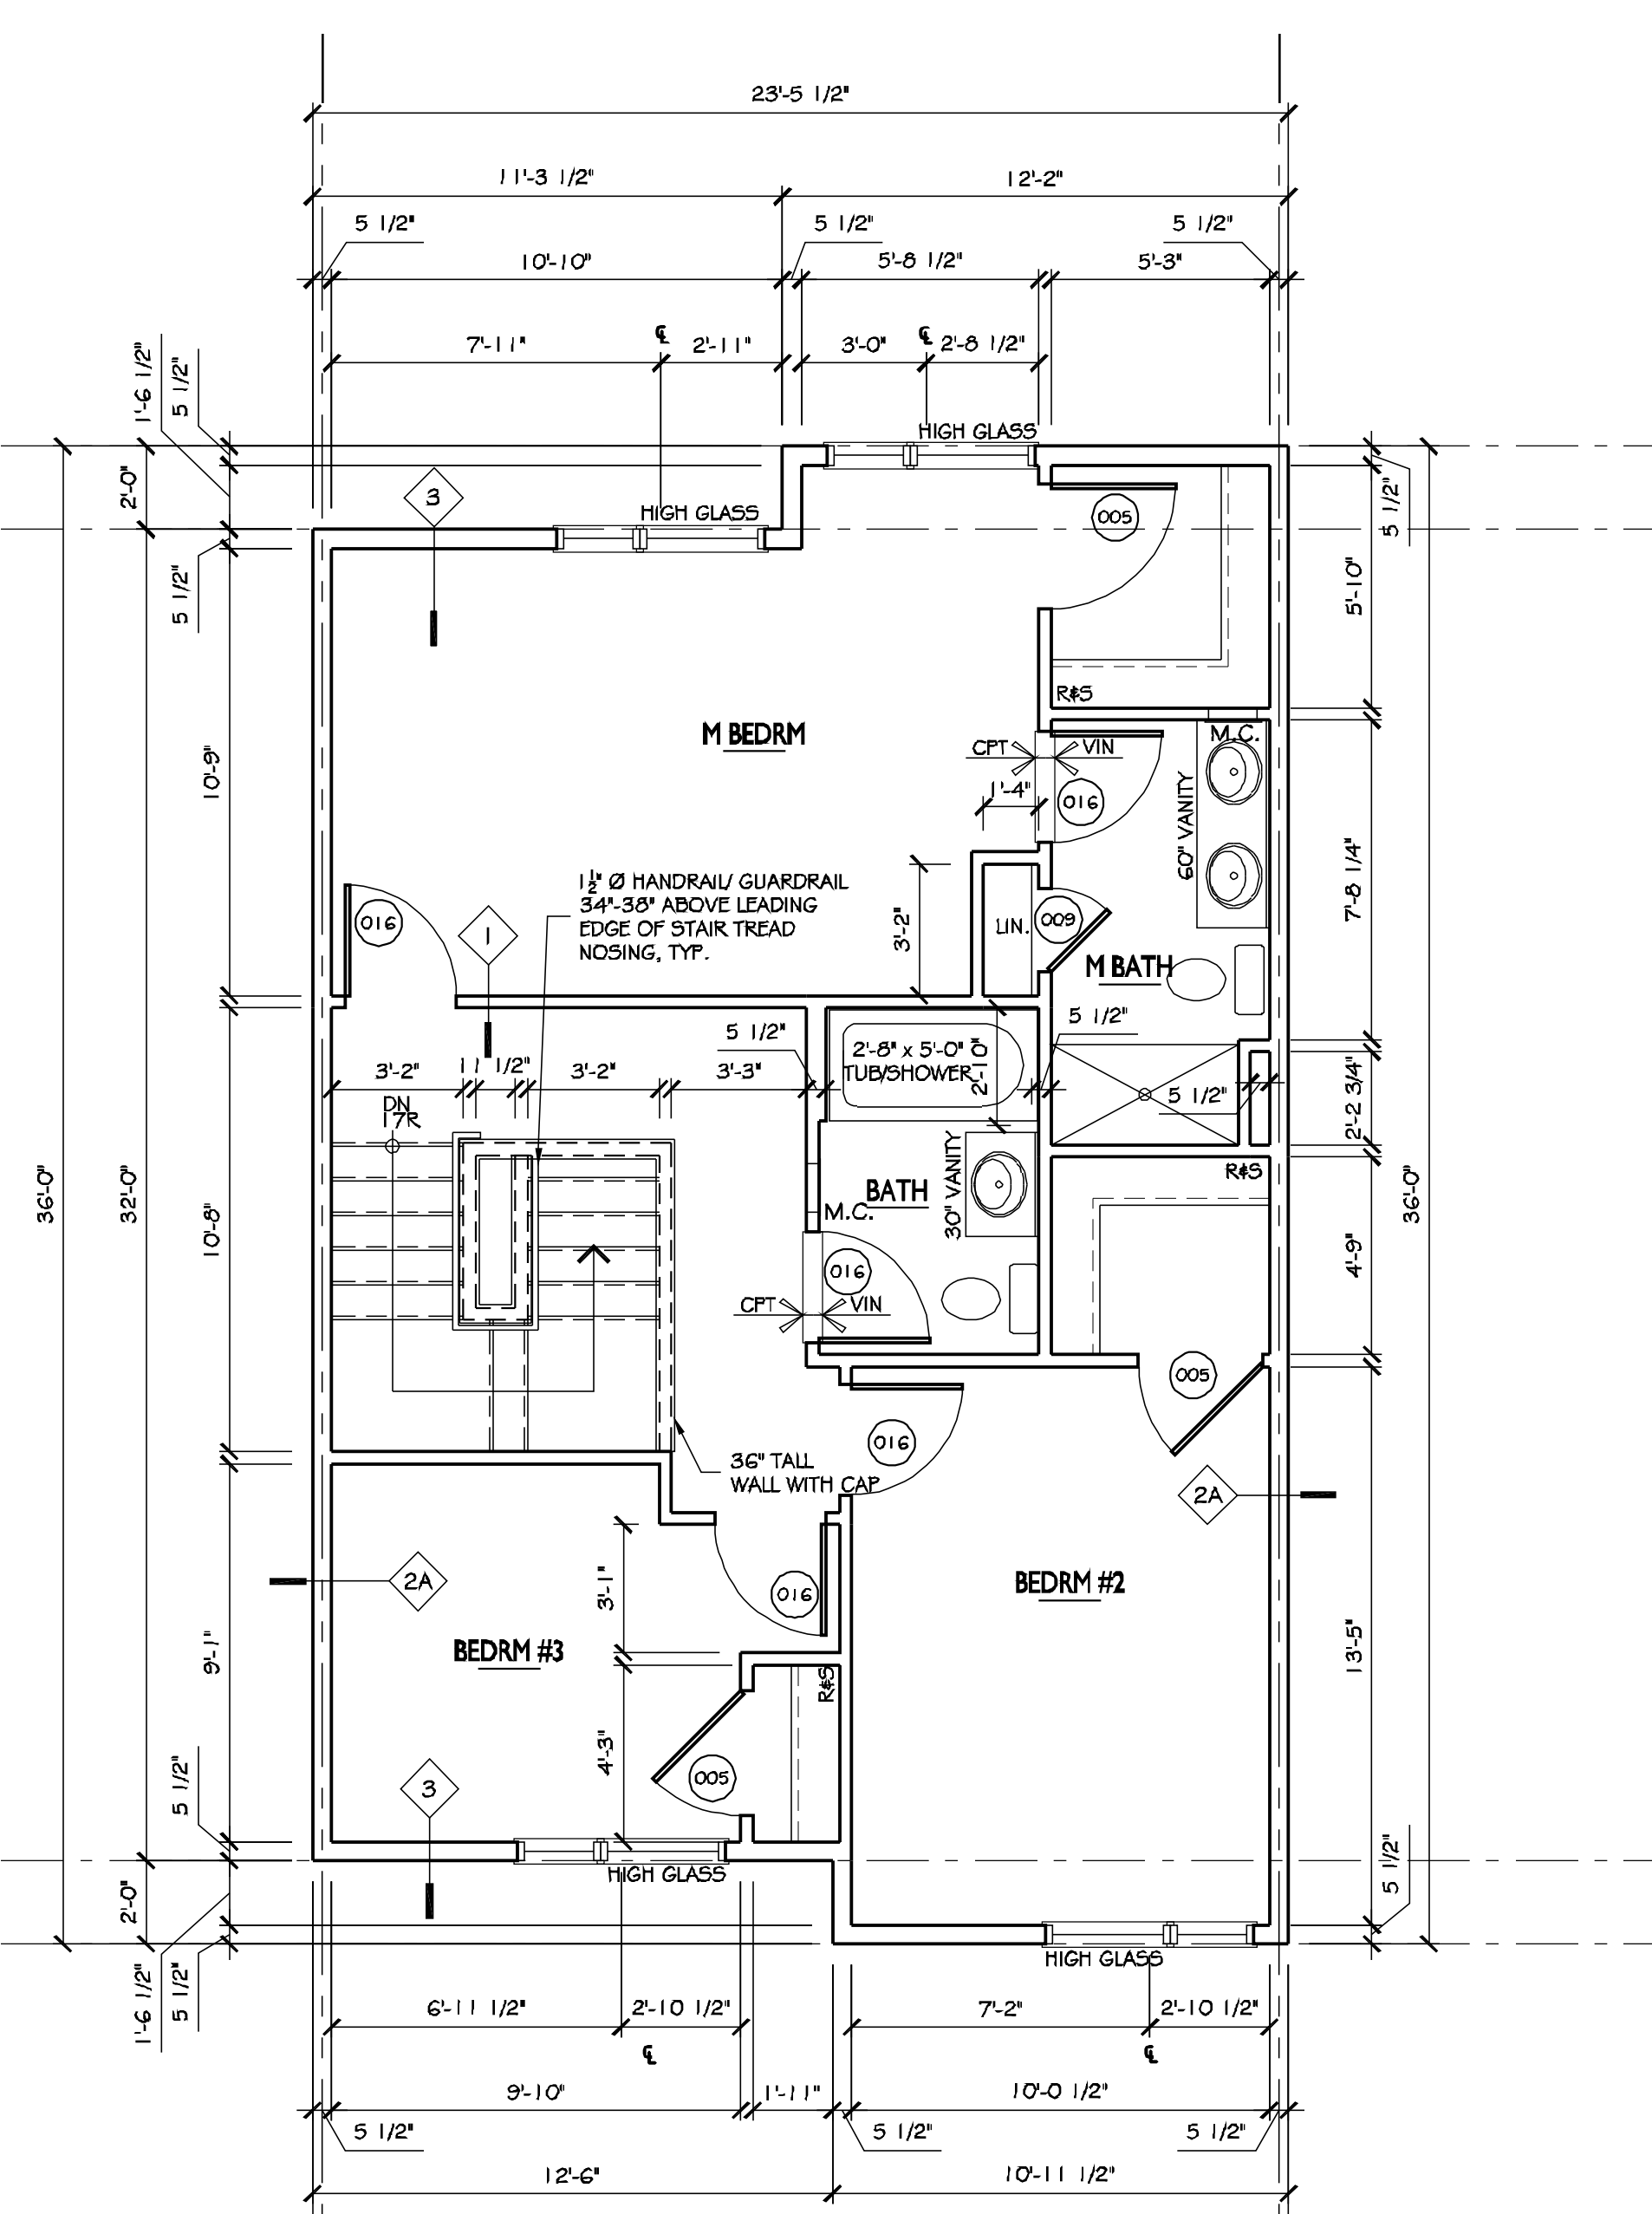

2 UNIT G - 2ND FLOOR
SCALE: 1/4" = 1'-0"

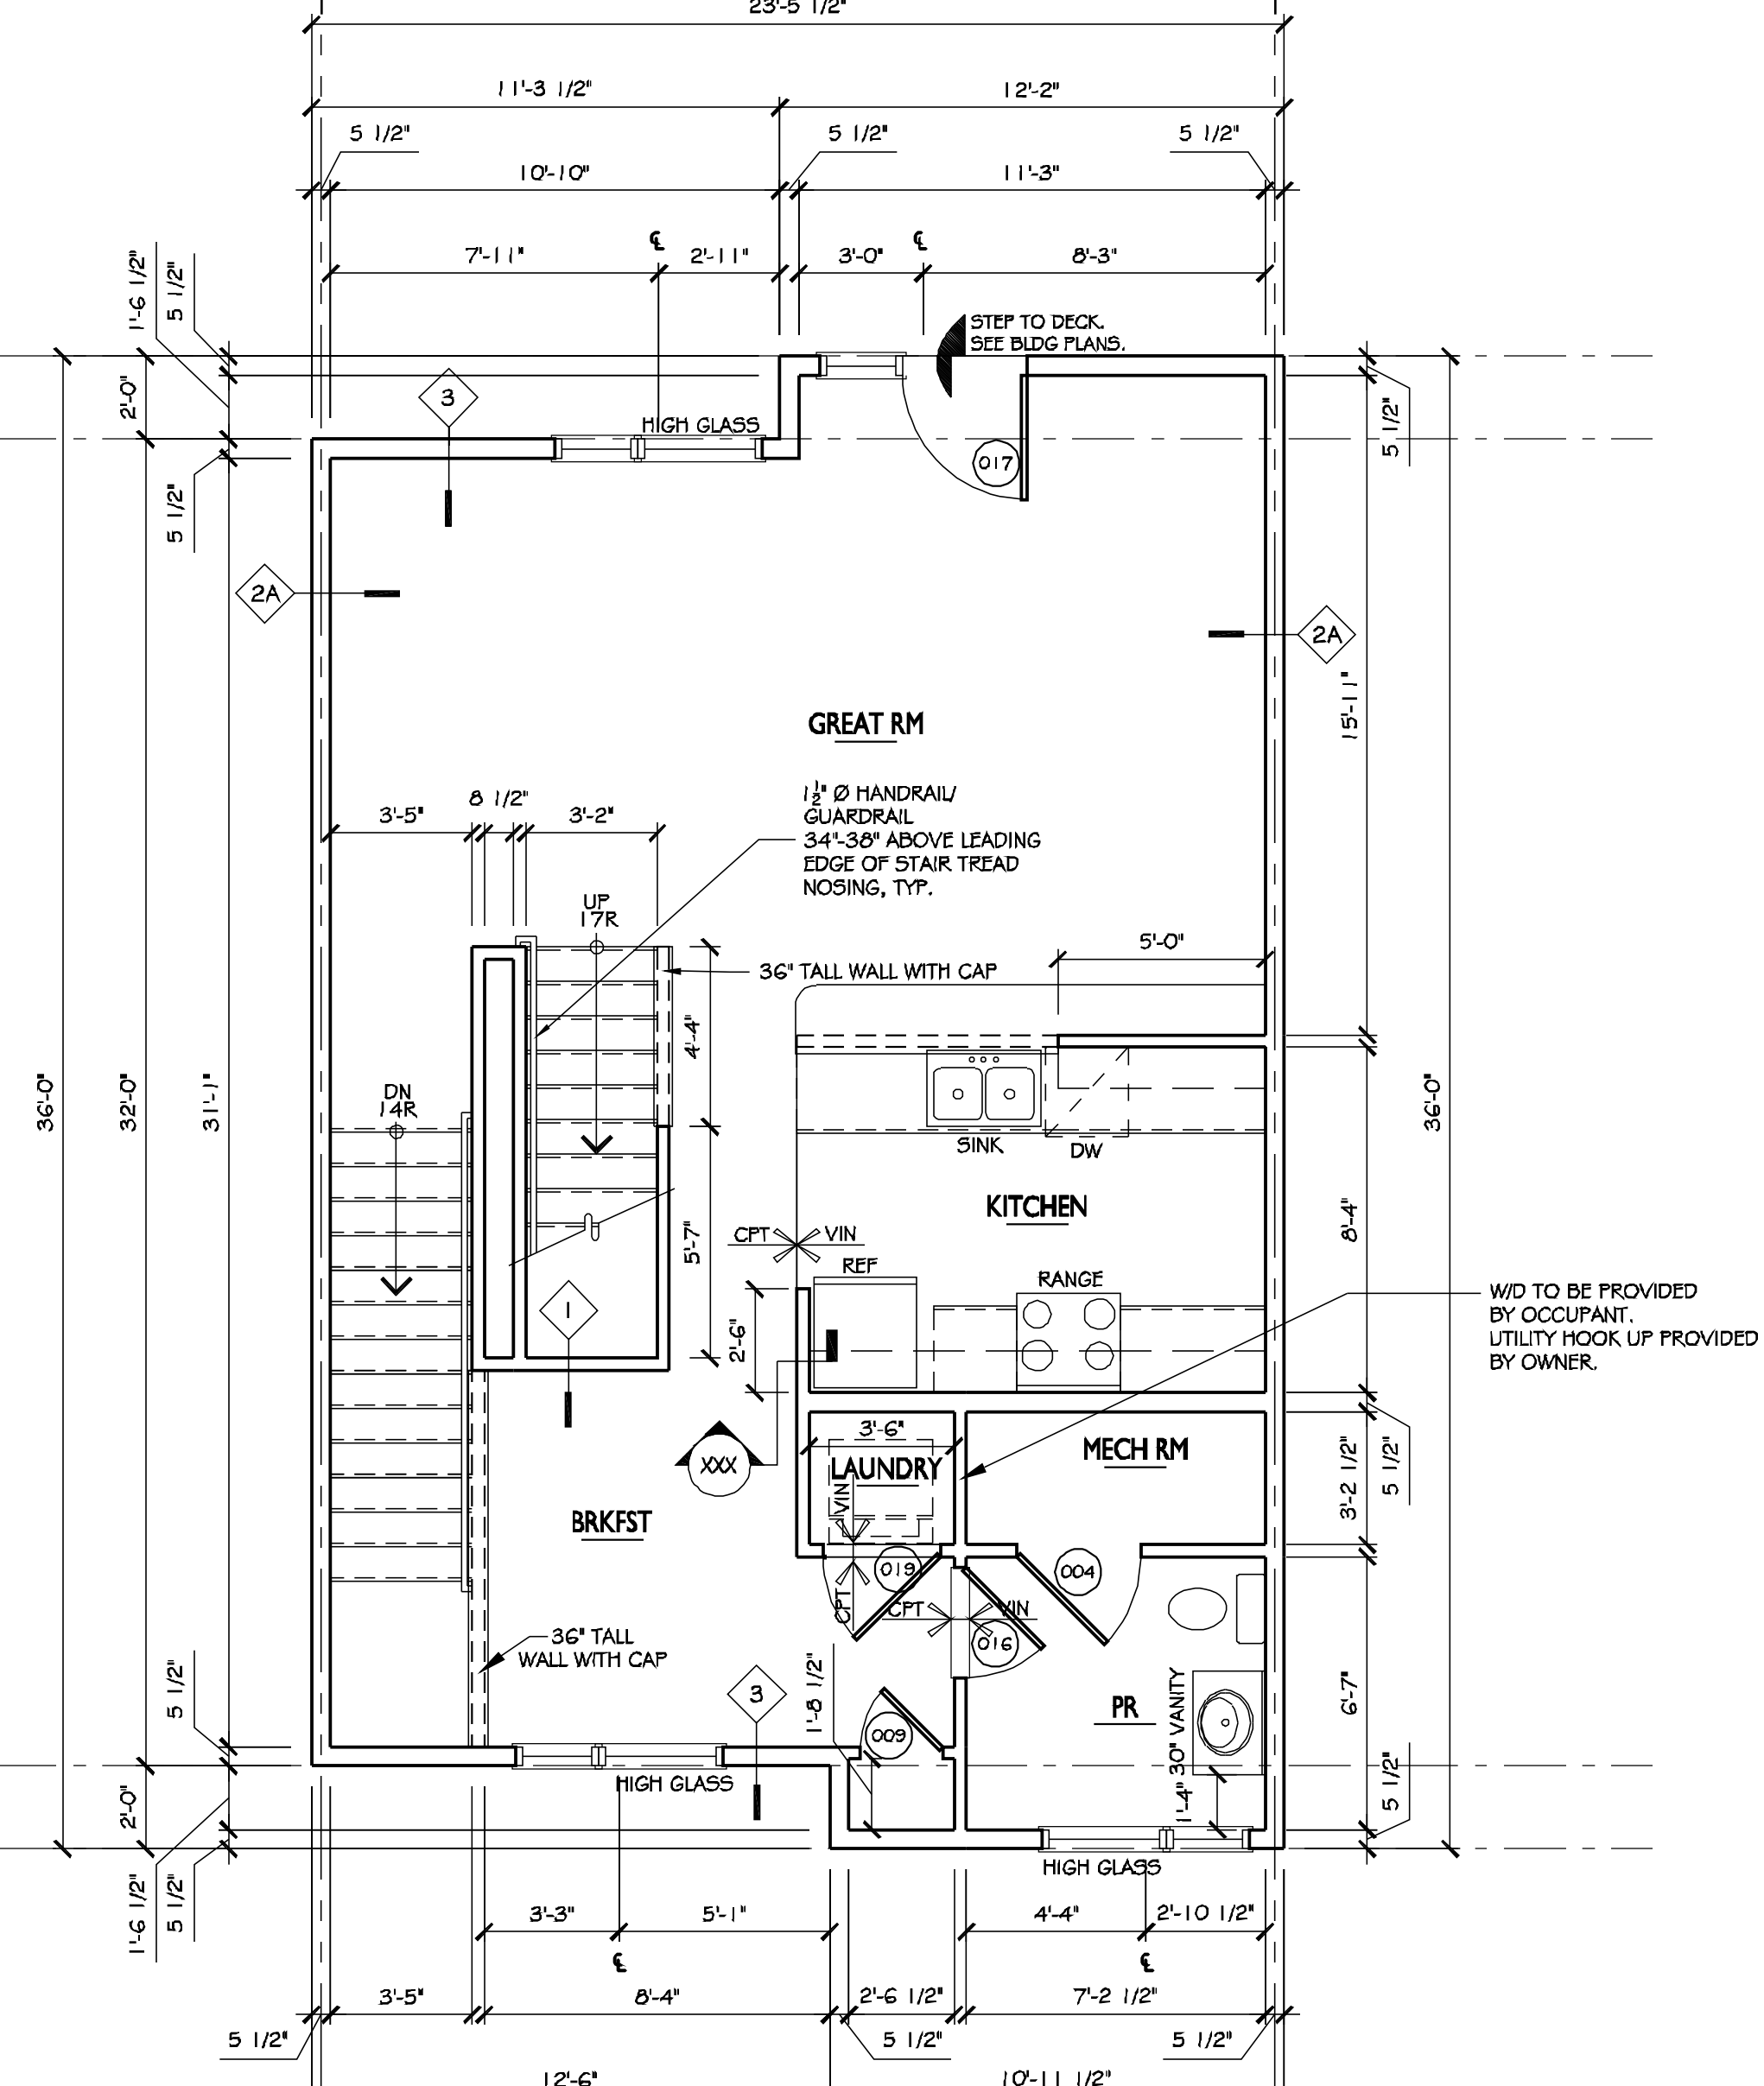


1 UNIT G - 1ST FLOOR
SCALE: 1/4" = 1'-0"


NO.	REVISIONS	DATE
1	PERMIT ISSUE	09.15.10

DATE: 09.15.10
DRAWN BY: AS NOTED
SCALE: AS NOTED
CHECKED BY: AS NOTED

UNIT PLANS - G
G1

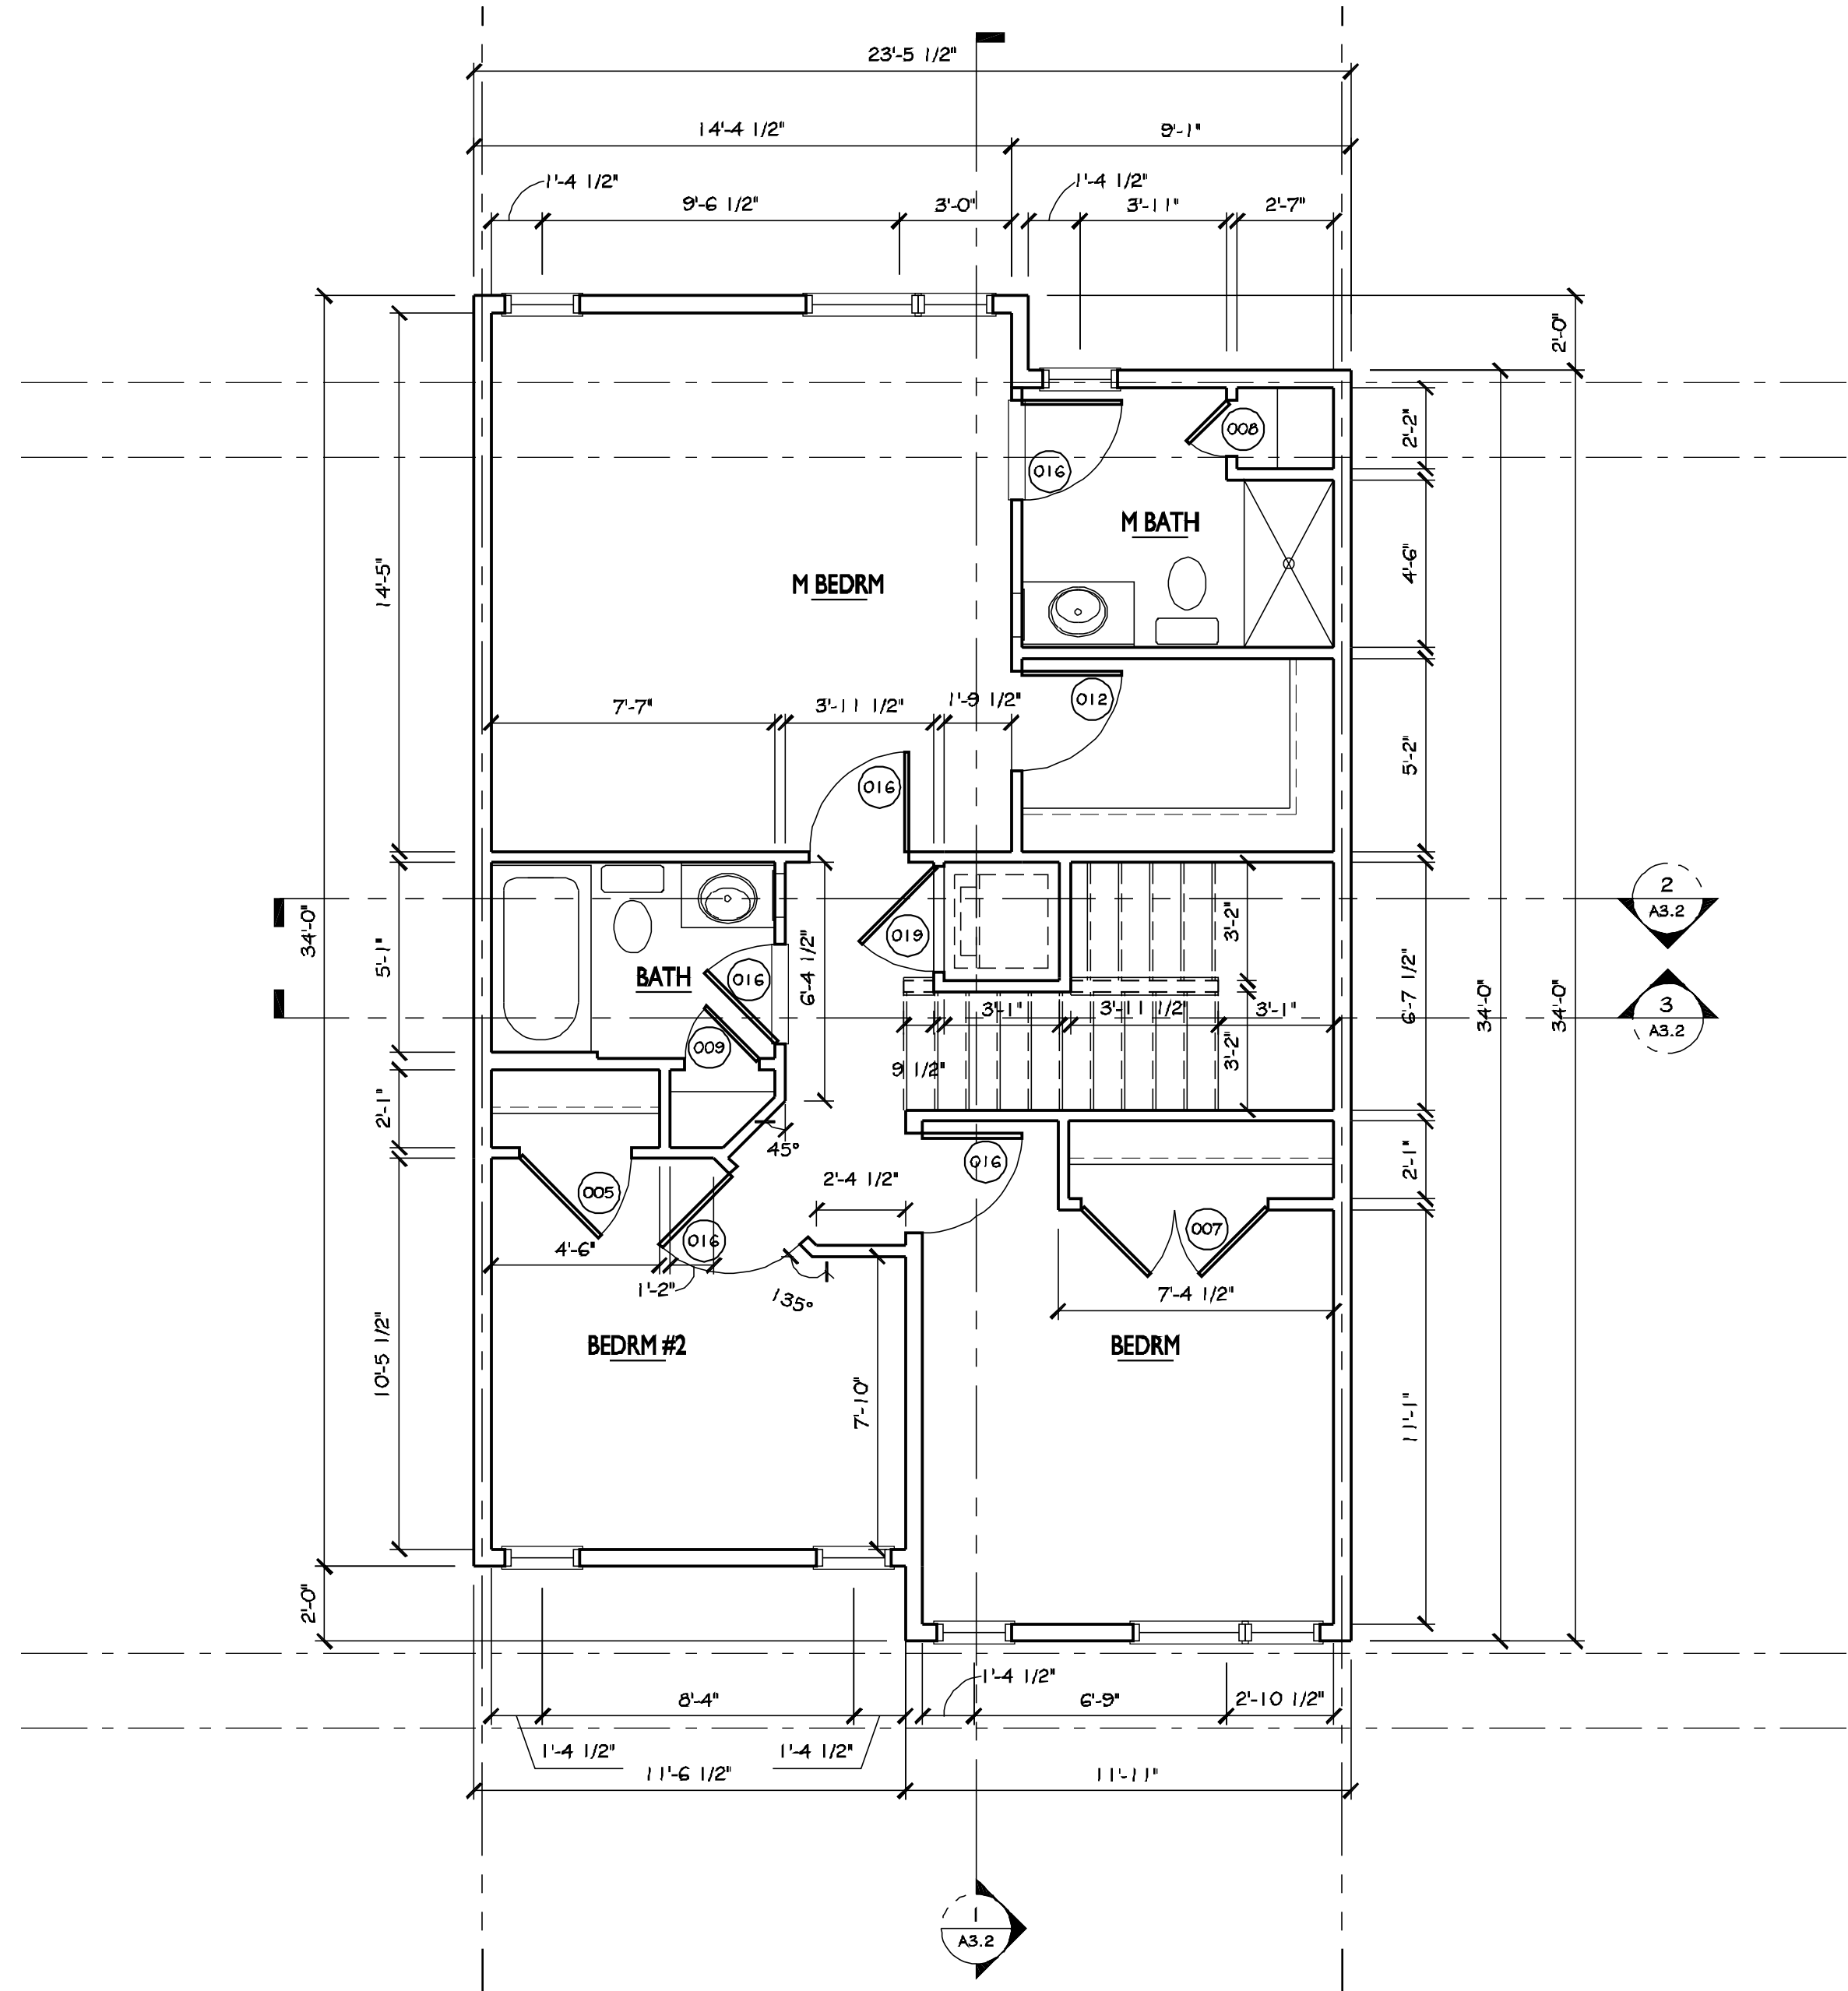

2 UNIT J - 2ND FLOOR
SCALE: 1/4" = 1'-0"

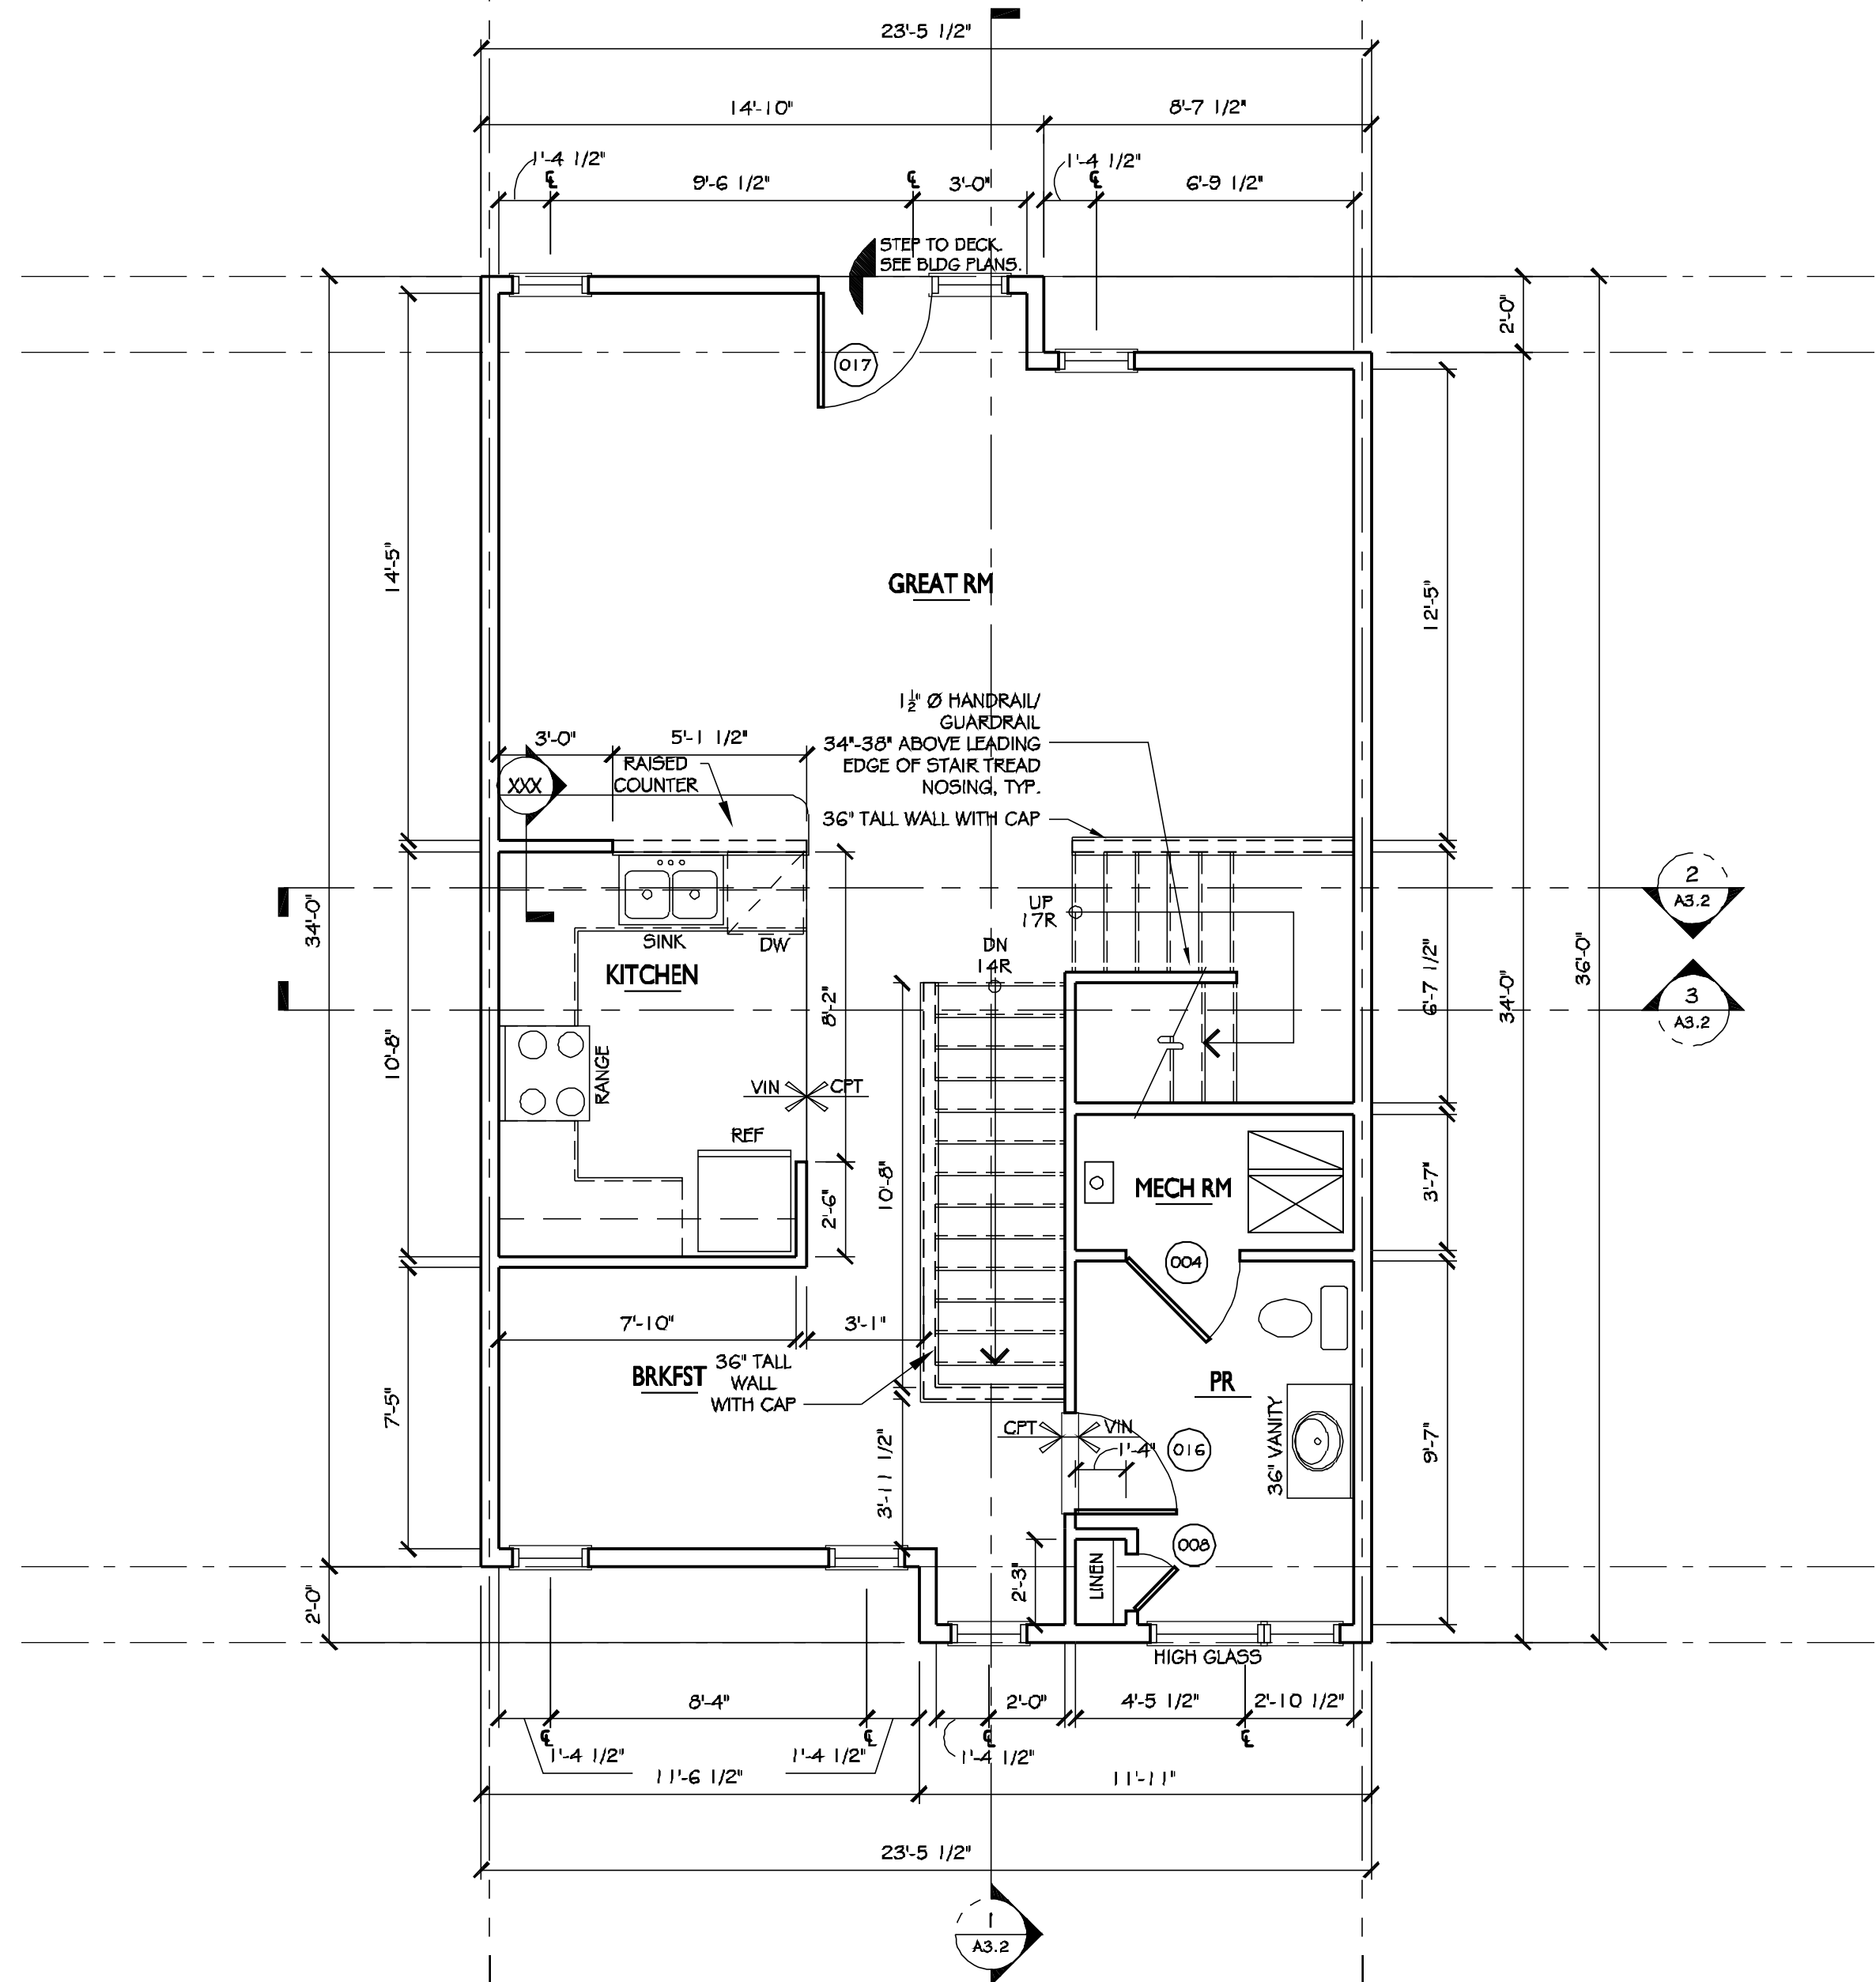

1 UNIT J - 1ST FLOOR
SCALE: 1/4" = 1'-0"

Copyright © 2010 • BARTONPARTNERS, ARCHITECTS & PLANNERS • ALL RIGHTS RESERVED • ALL IDEAS, DESIGNS, ARRANGEMENTS AND TANS INDICATED OR REPRESENTED BY THIS DRAWING AND WRITTEN MATERIAL APPEARING HEREIN CONSTITUTE THE ORIGINAL AND UNPUBLISHED WORK OF BARTONPARTNERS, ARCHITECTS AND PLANNERS AND THE SAME MAY NOT BE DUPLICATED, USED OR DISCLOSED TO ANY PERSON, FIRM OR CORPORATION FOR ANY PURPOSE WHATSOEVER WITHOUT THE WRITTEN CONSENT OF THE ARCHITECT

NO.	REVISIONS	DATE
1	PERMIT ISSUE	09.15.10

PROJECT# 18.08068
DATE: 09.15.10
DRAWN BY: AS NOTED
SCALE: AS NOTED
CHECKED BY: AS NOTED

UNIT PLANS J