


RUNDEL LIBRARY MASONRY REPAIRS

PROJECT NO. 13046


115 SOUTH AVENUE
ROCHESTER, NY 14604

BLDG. 7.II

City of Rochester
Department of Environmental Services
Bureau of Architecture and Engineering, Architectural Services Division

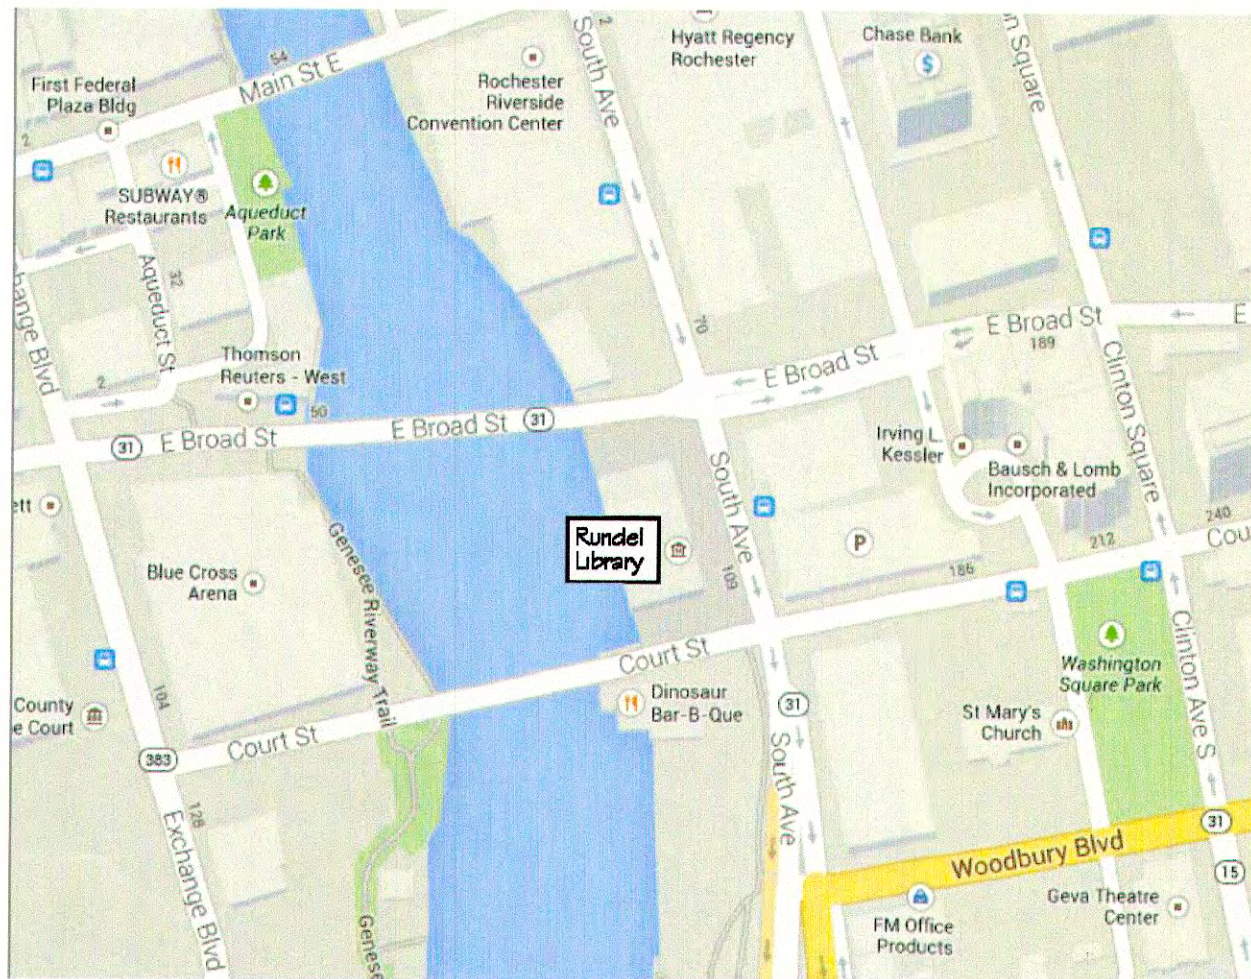

VICINITY MAP
NOT TO SCALE

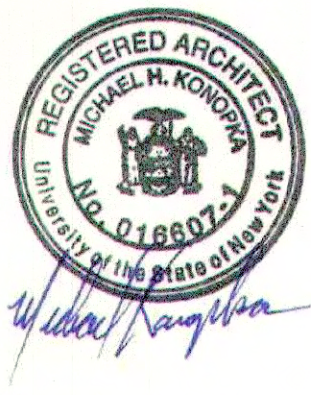

City of Rochester
Department of Environmental Services
Bureau of Architecture and Engineering
Architectural Services Division

ARCHITECT IN CHARGE
MANAGING ARCHITECT
PAMELA J. MARCOTTE
VINCENZO GIORDANO

RUNDEL LIBRARY
MASONRY REPAIRS
115 SOUTH AVENUE
ROCHESTER, NY 14604

PROJECT:

ISSUED	CHECKED	DRAWN	DESIGN	BLDG. NUMBER	PROJECT NO.	NO.	REVISIONS	BY	DATE
04/18/14	MK	NC	MK	7-11	13046				

TITLE SHEET

DRAWING NO:

T1

1 OF 2

PROJECT INFORMATION

TAX MAP NUMBERS	:	121.31-1-6
ZONED	:	CCD-T
SITE AREA	:	1.3 ACRES
SETBACKS - SIDE	:	
- REAR	:	
PARKING	:	NO
OCCUPANCY GROUP	:	A-3
TYPE OF CONSTRUCTION	:	IIA
HEIGHT	:	~64'
NUMBER OF FLOORS	:	6
SPRINKLERED	:	NO
BUILDING AREA	:	
ALLOWABLE	:	15,500 SF
EXISTING	:	120,000 SF

ALL WORK SHALL COMPLY WITH THE BUILDING CODES OF NEW YORK (2010 EDITION) AND ANY APPLICABLE FEDERAL AND/OR LOCAL REGULATIONS.

CLASSIFICATION OF WORK : REPAIRS, CHAPTER 5 (EXISTING BUILDING CODE)

CONSULTANTS

ARCHITECT:
KONOPKA ARCHITECTURE, P.C.
1501 EAST AVENUE, SUITE 1
ROCHESTER, NY 14610
PH. (585) 271-3480/ FAX (585) 271-3586
CONTACT PERSON: MICHAEL KONOPKA, R.A.

DRAWING INDEX

TI TITLE SHEET
AI ELEVATIONS, SECTIONS AND DETAILS

ABBREVIATIONS

AFF ABOVE FINISH FLOOR
ACoust ACoustICAL
ADD ADDENDUM
ADJ ADJUSTABLE
AGG AGGREGATE
A/C AIR CONDITIONING
ALLOw ALLOWANCE
ALT ALTERNATE
ALUM ALUMINUM
AB ANCHOR BOLT
ANG, Δ ANGLE
ANOD ANODIZED
APPL APPLICATION
APPROX APPROXIMATE
ARCH ARCHITECTURAL
AD AREA DRAIN
AC ASPHALT CONCRETE
AUTO AUTOMATIC

BM BEAM
BRG BEARING
BPF BEARING PLATE
BET BETWEEN
BLK BLOCK
BLKG BLOCKING
BD BOARD
BS BOTH SIDES
BTM BOTTOM
BLDG BUILDING

CAL CALIPER
CI CAST IRON
CB CATCH BASIN
CLG CEILING
CEM CEMENT
CL CENTERLINE
CER CERAMIC
CHMF CHAMFER
CO CLEAN OUT
CLR CLEAR, CLEARANCE
CLO CLOSET
COL COLUMN
CONC CONCRETE
CMU CONC. MASONRY UNIT
CONST CONSTRUCTION
CONT CONTINUOUS
CJ CONTROL JOINT
CORR CORRUGATED
CTSK COUNTERSUNK

DEMO DEMOLITION
DEPT DEPARTMENT
DEP DEPRESSED
DET DETAIL
DTL DETAIL
DIAG DIAGONAL
DIA DIAMETER
DIM DIMENSION
DISP DISPENSER, DISPOSAL
DIV DIVISION
DVL DOUBLE
DF DOUGLAS FIR
DN DOWN
DS DOWN SPOUT
DI DRAIN INLET
DWG DRAWING

EA EACH
EC ELECTRICAL CONTRACTOR
EF EACH FACE
EW EACH WAY
E EAST
ELEC ELECTRICAL
ELEV ELEVATION, ELEVATOR
EMER EMERGENCY
EQ EQUAL
EQUIP EQUIPMENT
EST ESTIMATE
EXH EXHAUST
EXP EXISTING
EXP EXPANSION
EXP EXPANSION BOLT
EJ EXPANSION JOINT
EXT EXTERIOR

FOC FACE OF CONCRETE
FOF FACE OF FINISH
FOS FACE OF STUD
FIN FINISHED
FF FINISHED FLOOR
FE FIRE EXTINGUISHER
FEC FIRE EXTINGUISHER CABINET
FLASH FLASHING
FL FLOOR
FCO FLOOR CLEANOUT
FD FLOOR DRAIN
FS FLOOR SINK
FLUOR FLUORESCENT
FT FOOT
FTG FOOTING
FND FOUNDATION
FURR FURRING
FUT FUTURE

GA GAGE, GAUGE
GALV GALVANIZED
GC GENERAL CONTRACTOR
GI GALVANIZED IRON
GSM GALVANIZED SHEET METAL
GL GLASS, GLAZING
GB GRAB BAR
GRD GRADE, GRADING
GRND GROUND
GYP GYPSUM
GYP BD GYPSUM BOARD

HDCP HANDICAPPED
HDW HARDWARE
HWD HARDWOOD
HDR HEADER
HVAC HEAT/VENT/AIR COND.
HT HEIGHT
H HIGH
HC HOLLOW CORE
HCLM HOLLOW METAL
HORIZ HORIZONTAL
HR HOUR

INCL INCLUDED
ID INSIDE DIAMETER
INSUL INSULATION
INT INTERIOR
INV INVERT

JAN JANITOR
J-BOX JUNCTION BOX
JT JOINT

KIT KITCHEN
KO KNOCKOUT

LAB LABORATORY
LB LAG BOLT
LAM LAMINATE
LAV LAVATORY
LH LEFT HAND
LT LIGHT
LF LINEAR FEET
LVR LOUVER

MB MACHINE BOLT
MC MECHANICAL (HVAC) CONTRACTOR
MH MANHOLE
MPR MANUFACTURER
MO MASONRY OPENING
MAX MAXIMUM
MECH MECHANICAL
MED MEDIUM
MTL METAL
MIN MINIMUM
MISC MISCELLANEOUS
MTD MOUNTED
MUL MULLION

(N) NEW
NOM NOMINAL
NIC NOT IN CONTRACT
NTS NOT TO SCALE
N NORTH
NO, # NUMBER

OBS OBSOLETE
OC ON CENTER
OPNG OPENING
OPP OPPOSITE
OH OPPOSITE HAND, OVERHANG
OD OUTSIDE DIAMETER

PC PLUMBING CONTRACTOR
PR PAIR
PNL PANEL
PTD PAPER TONEL DISPENSER
PART PARTITION
PLF PER LINEAL FOOT
PSF PER SQUARE FOOT
PSI PER SQUARE INCH
PERF PERFORATED
P LAM PLASTIC LAMINATE
PL PLATE
PLYMD PLYWOOD
PT POINT
PREFAB PREFABRICATED
PREFIN PREFINISHED

QT QUARRY TILE
R, RAD RADIUS
RA RETURN AIR
RD ROOF DRAIN
REC RECESSED
REFL REFLECTED (IVE)
RNL RAIN WATER LEADER
RWD REDWOOD
REF REFERENCE
REFG REFRIGERATOR
REG REGISTER
REIN REINFORCE (ED) (ING)
REIN REMOVE
REQD REQUIRED
REQMT REQUIREMENT
ROOM ROOM
RO ROUGH OPENING
REV REVERSE

RESIL RESILIENT
RET RETURN
REV REVISION
RH RIGHT HAND
RIS RISER
RD ROOF DRAIN
RM ROOM
RO ROUGH OPENING
RS ROUGH SAWN



SAN SANITARY SEWER
SCHD SCHEDULE
SEC SECTION
SHT SHEET
SMT SHEET METAL
SV SHEET VINYL
SAR SHELF & ROD
SIM SIMILAR
SC SOLID CORE
S SOUTH
SF SQUARE FEET
SPEC SPECIFICATION
SPD SPREAD
SQ SQUARE
SS STAINLESS STEEL
STD STANDARD
STL STEEL
STOR STORAGE
STRUCT STRUCTURAL
SUSP SUSPENDED
SYM SYMMETRICAL







TEMP TEMPERED
TI TENANT IMPROVEMENT
THK THICKNESS
TOI TOILET
TPD TOILET PAPER DISPENSER
TG TONGUE & GROOVE
TJ TOILED JOINT
TOC TOP OF CURB
TOS TOP OF SLAB
TOW TOP OF WALL
TB TOWEL BAR
T TREAD
TYP TYPICAL

UNF UNFINISHED
UNO UNLESS OTHERWISE NOTED
UR URINAL
VB VAPOR BARRIER
VERT VERTICAL
VCT VINYL COMP. TILE
VTR VENT THROUGH ROOF

WSCOT WAINSCOT
WCO WALL CLEANOUT
WC WATER CLOSET
WH WATER HEATER
WP WATERPROOF(ING)
WR WATER RESISTANT
WT WEIGHT
WVF WELDED WIRE FABRIC
W WIDTH, WIDE, WEST
W/W WITH
W/O WITHOUT
WD WOOD

SYMBOLS

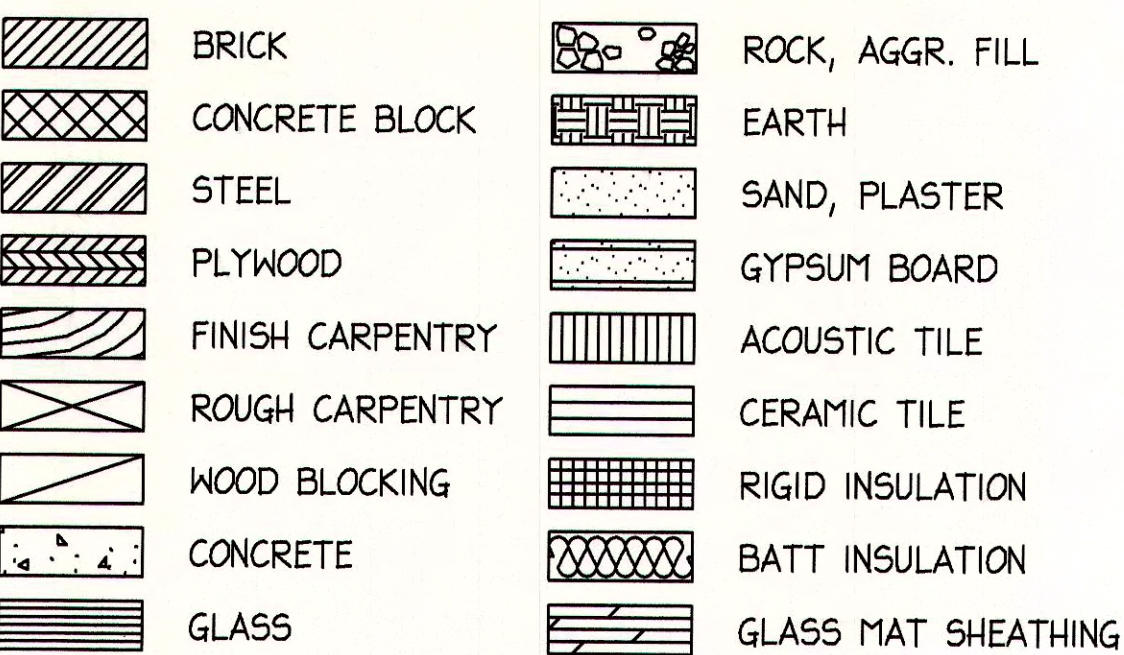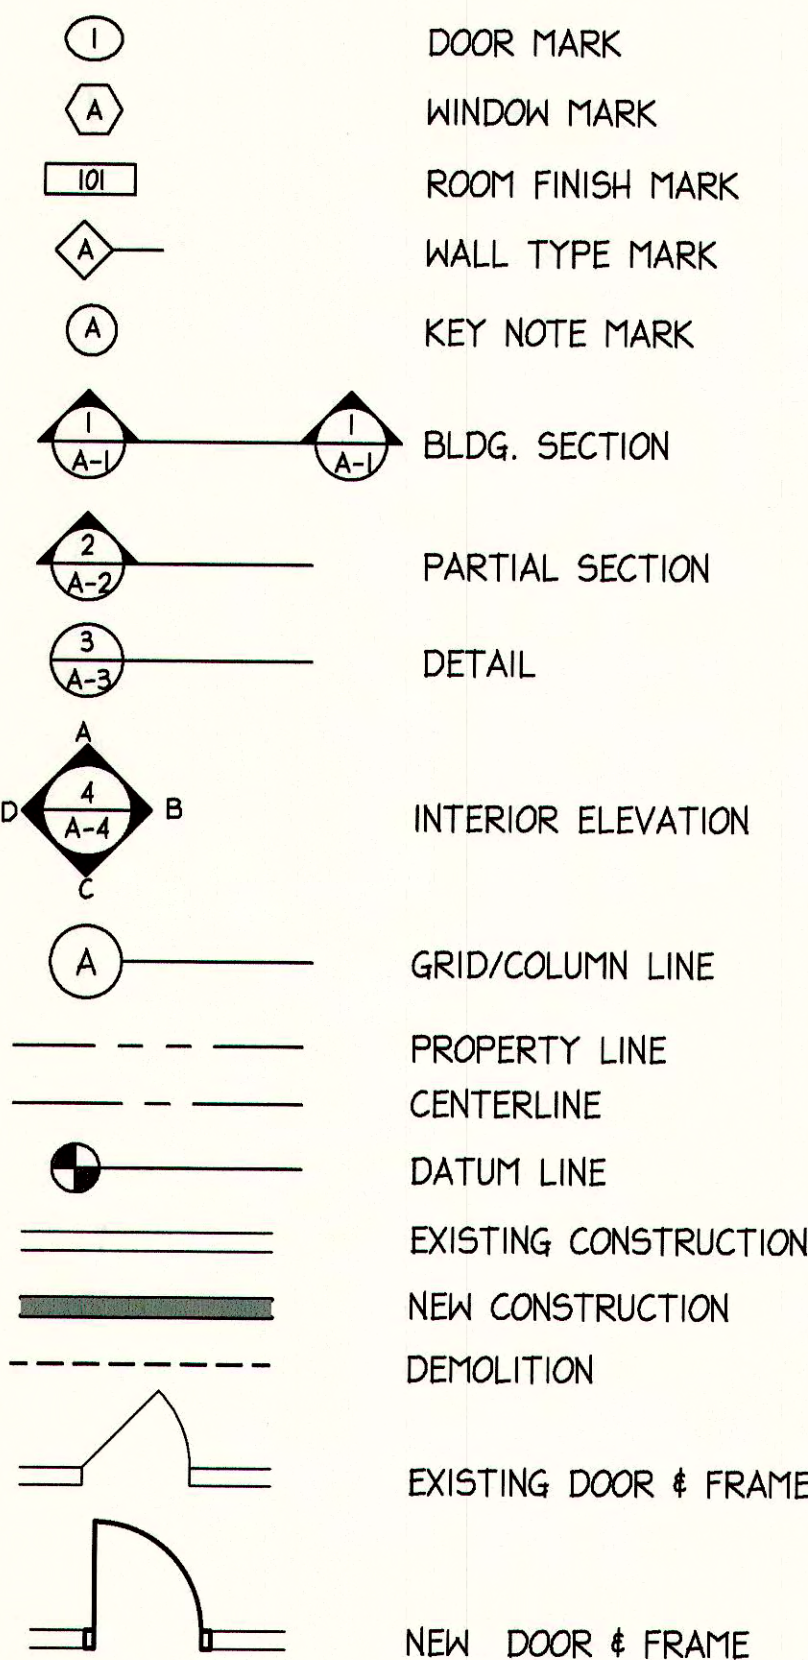

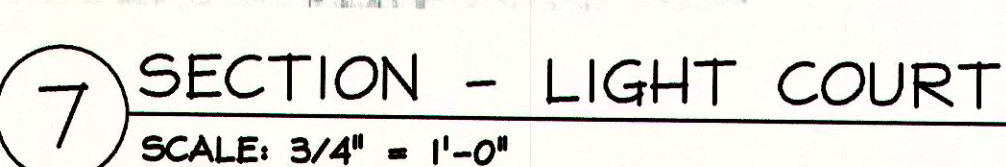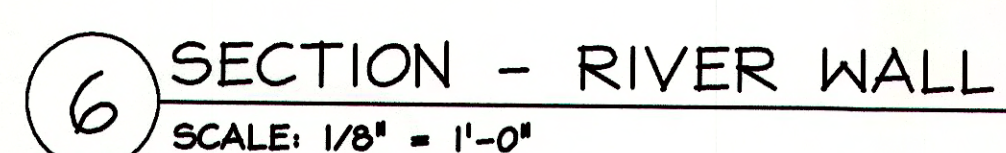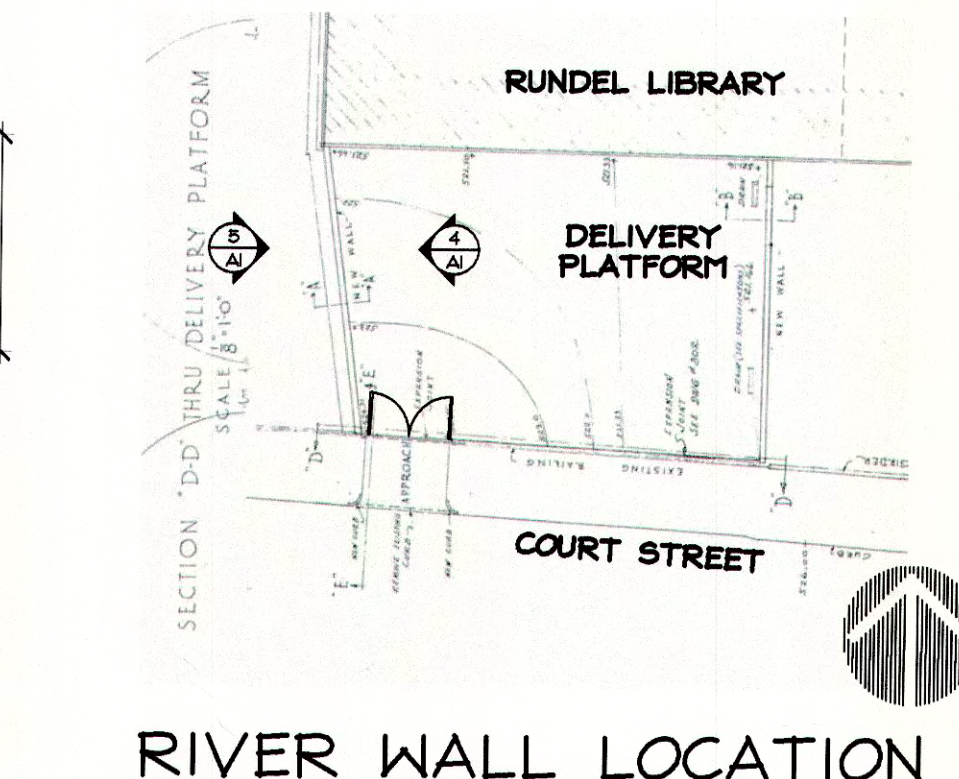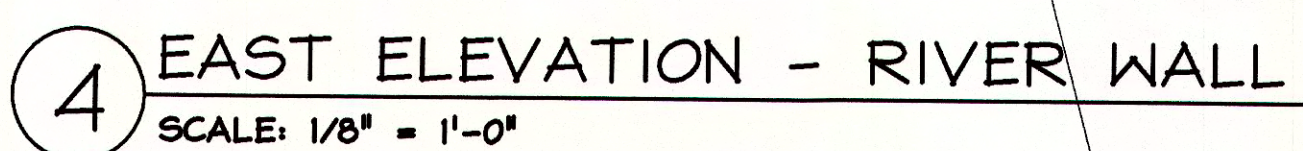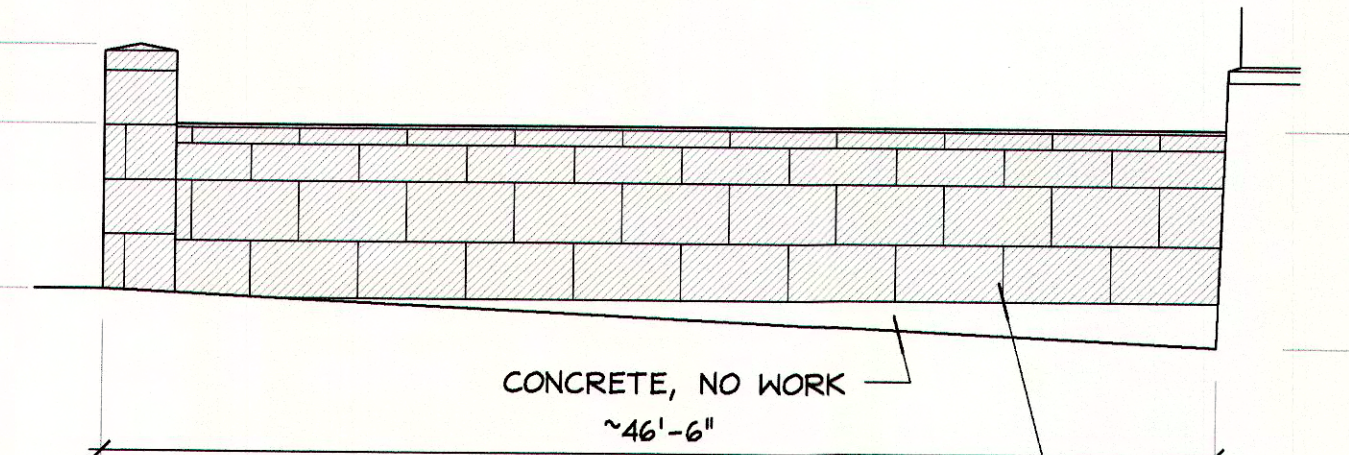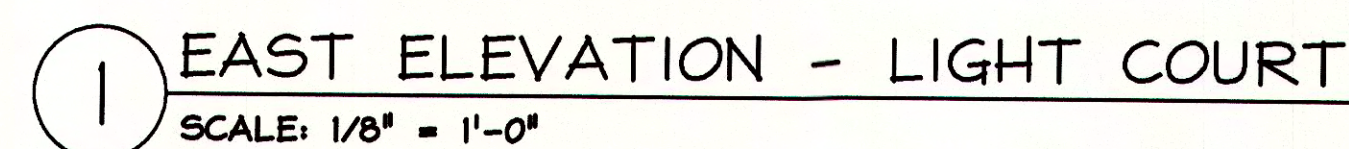

④ PROVIDE SEALANT AT EXISTING WINDOW HEAD TO NEW STEEL LINTEL
PROVIDE BACKER ROD AS/IF REQUIRED.

DRAWING NO:

A1

2 OF 2