



H:\Projects\091010-Jefferson Ave. Revitalization\Eng\Revitalization\Final\Project PLANS\475524\_cph\_spm\_001.dgn  
 8/10/2011 10:43:08 AM  
 T.mld

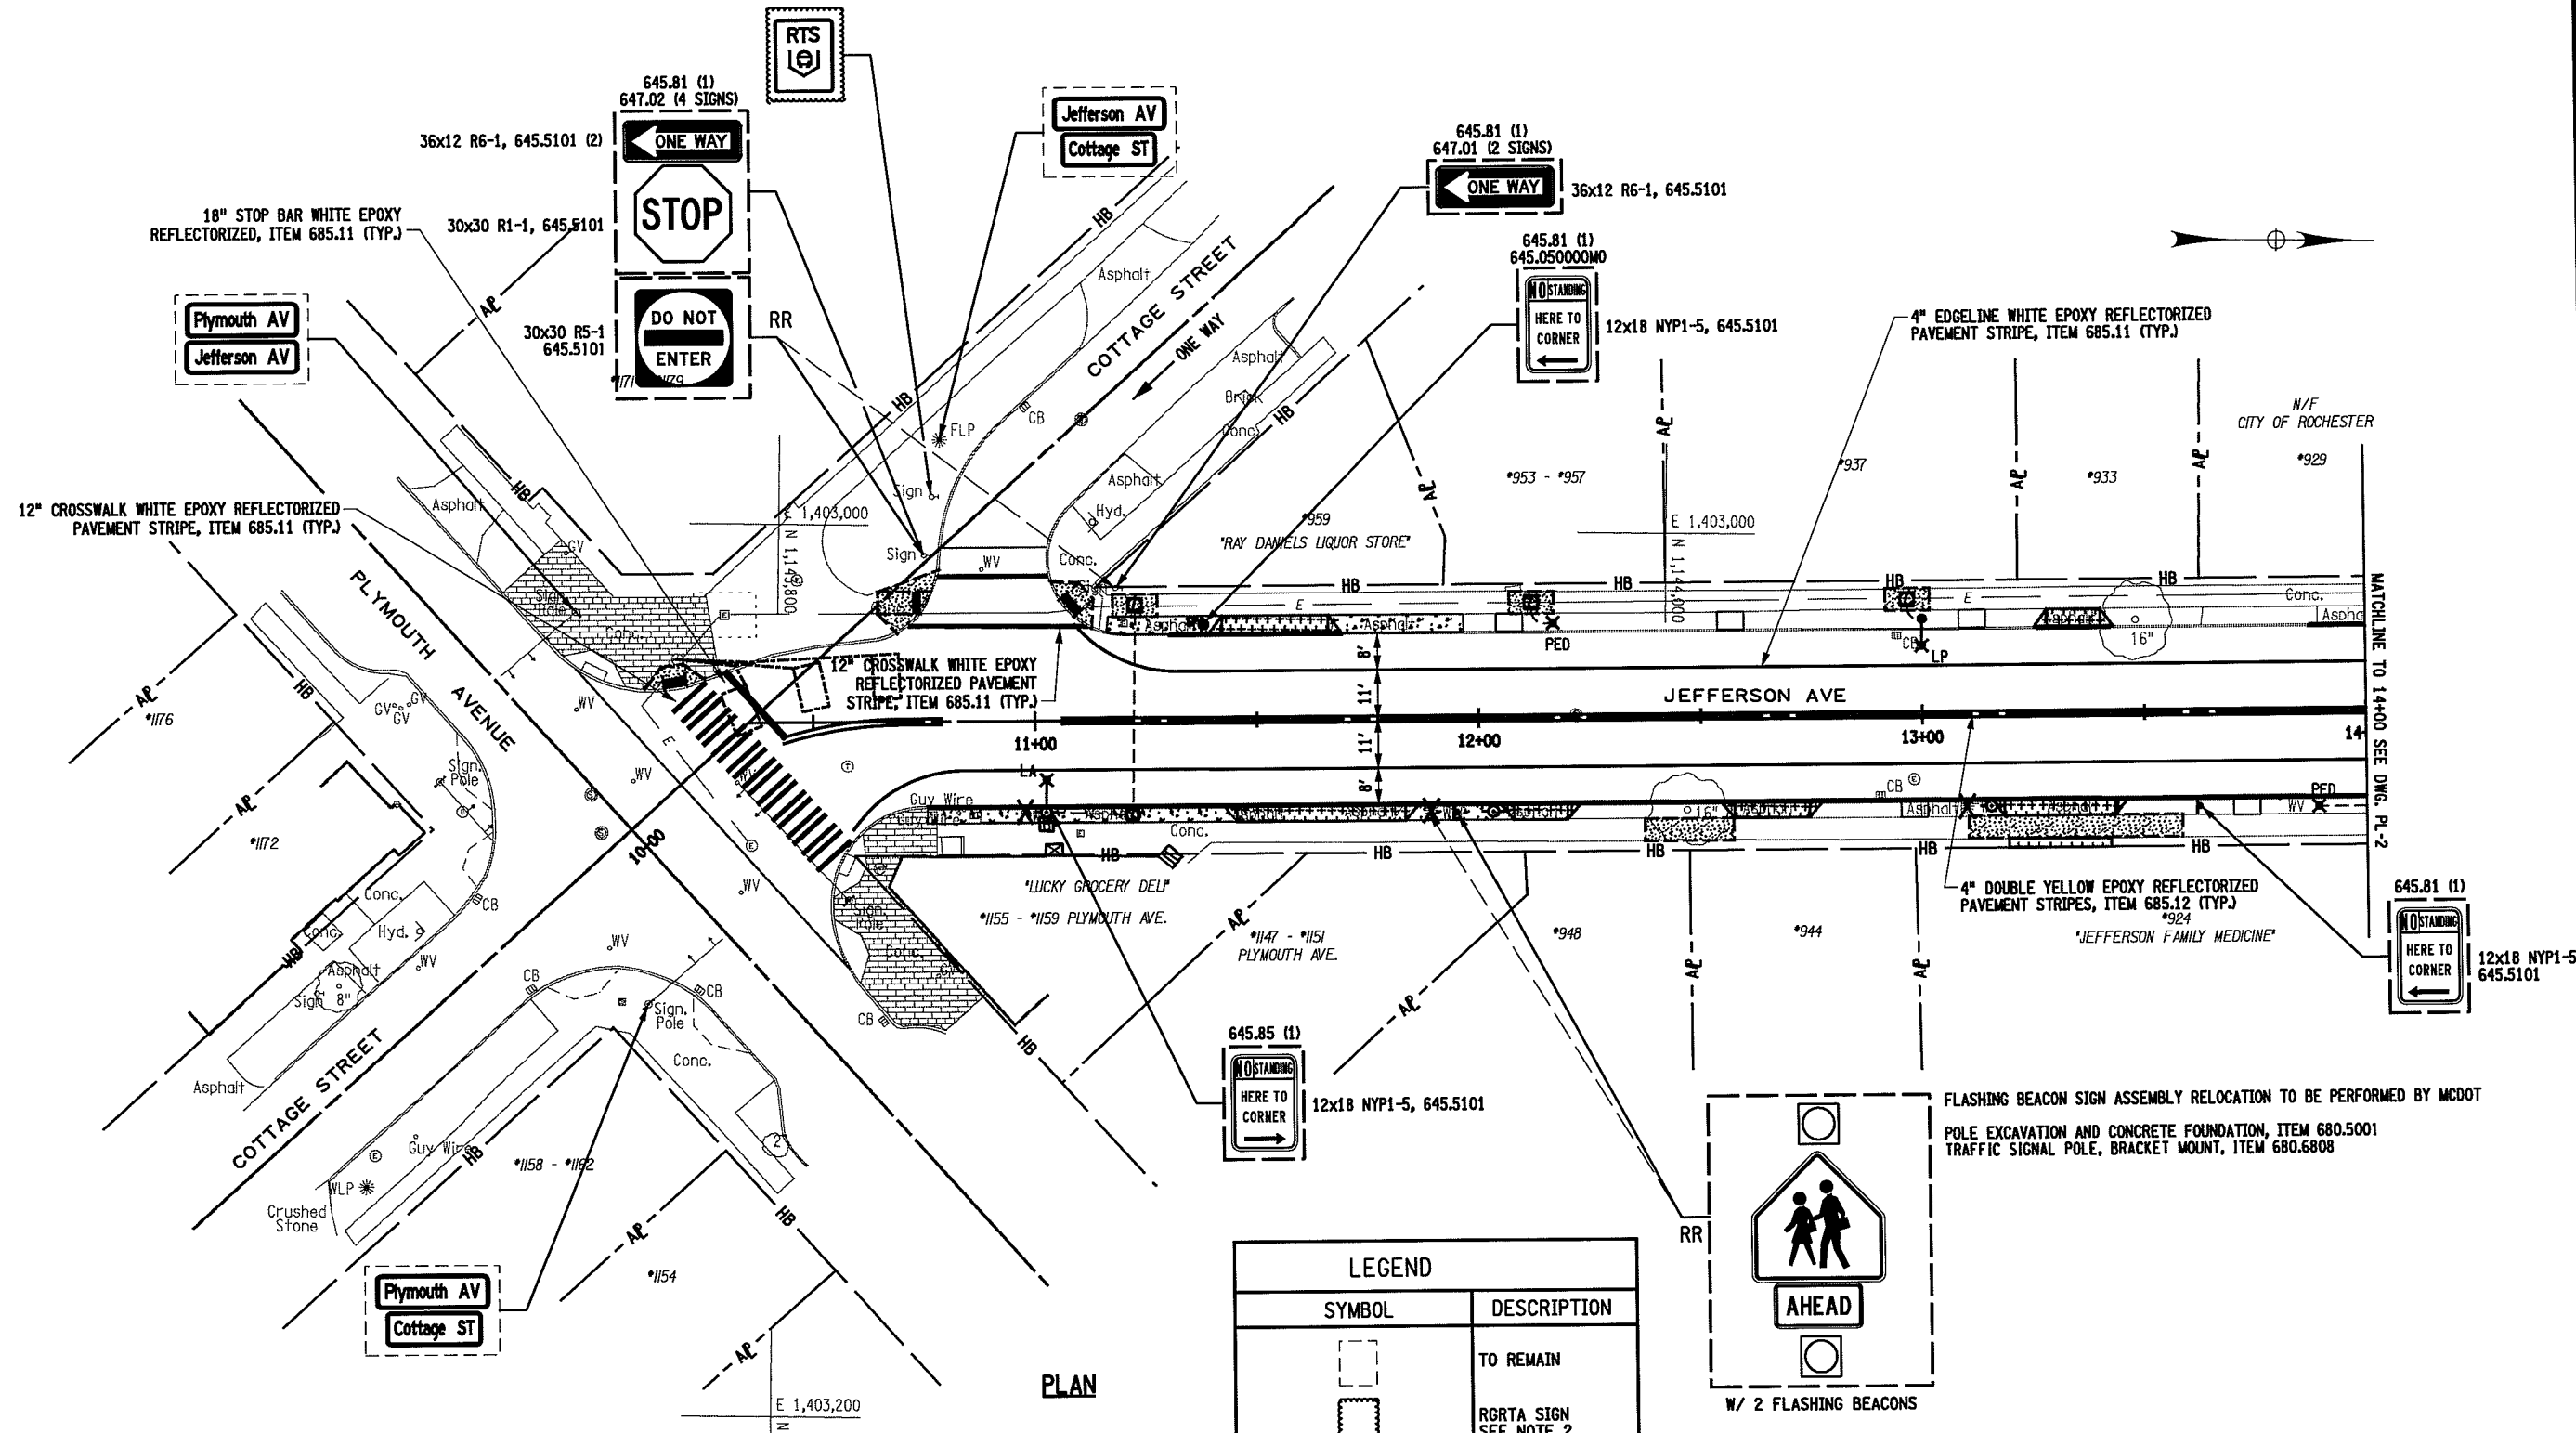


PLAN

SIGNAGE ITEM LEGEND	
645.5101	GROUND-MOUNTED SIGN PANELS WITHOUT Z-BARS
645.5201	GROUND-MOUNTED SIGN PANELS WITHOUT Z-BARS, HIGH-VISIBILITY SHEETING
645.81	TYPE A SIGN POSTS
645.85	POLE-MOUNTED SIGN SUPPORT SYSTEM (BAND MOUNTING)
647.01	REMOVAL OF SIGNS - SIZE A (0 TO 10 SQUARE FEET)
647.02	REMOVAL OF SIGNS - SIZE B (11 TO 20 SQUARE FEET)
647.03	REMOVAL OF SIGNS - SIZE C (21 TO 40 SQUARE FEET)
645.050000M0	SIGN SLEEVES

LEGEND	
SYMBOL	DESCRIPTION
	TO REMAIN
	RRTA SIGN SEE NOTE 2
	REPLACE SIGN IN EXISTING LOCATION
	REPLACE SIGN AND RELOCATE TO POSITION SHOWN
	ELIMINATE SIGN
	NEW SIGN POST SLEEVE

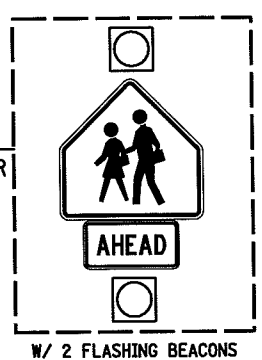

- NOTES**
- ALL PAVEMENT MARKINGS SHALL BE INSTALLED PER THE LATEST NYS DOT STANDARD SHEETS.
  - BUS STOP SIGNS ARE THE PROPERTY OF RRTA AND SHALL ONLY BE REMOVED OR RELOCATED BY THEM. CONTRACTOR TO COORDINATE WORK AFFECTING BUS SIGNS WITH RRTA.
  - REFER TO PLAN LEGEND ON THE INDEX SHEET.

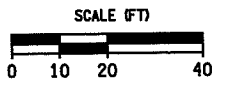

REVISIONS		DATE	BY

COPYRIGHT © 2010  
 FISHER ASSOCIATES, L.L.C.  
 1000 W. Main Street, Suite 200  
 Rochester, NY 14623  
 Phone: 585-424-1111  
 Fax: 585-424-1112  
 www.fishersassociates.com

PROJECT NO. 091010  
 PROJECT MANAGER D. JUDSON  
 DESIGNED BY K. DUCAN  
 DRAWN BY T. DAVIS  
 SCALE AS SHOWN  
 ISSUE DATE AUGUST 2011

CITY OF ROCHESTER, NY  
 DEPARTMENT OF ENVIRONMENTAL SERVICES

FISHER ASSOCIATES  
 1000 W. Main Street, Rochester, NY 14623  
 Phone: 585-424-1111  
 www.fishersassociates.com

PROJECT  
 JEFFERSON AVENUE REVITALIZATION  
 SOUTH PLYMOUTH AVE. TO WEST MAIN ST.,  
 CITY OF ROCHESTER, N.Y.

TITLE OF DRAWING  
 SIGN AND PAVEMENT MARKING PLAN

PROJECT NO. 091010  
 DRAWING NO. SPM-1  
 SHEET 53 OF 64