


Plotting Parameters
 Plotted By: kschlatter
 Date: 10/18/2011 10:02:01 AM
 File: 10/18/2011
 Time: 8:02:01 AM

Workspace
 Desktop Services
 Project Services
 Tools

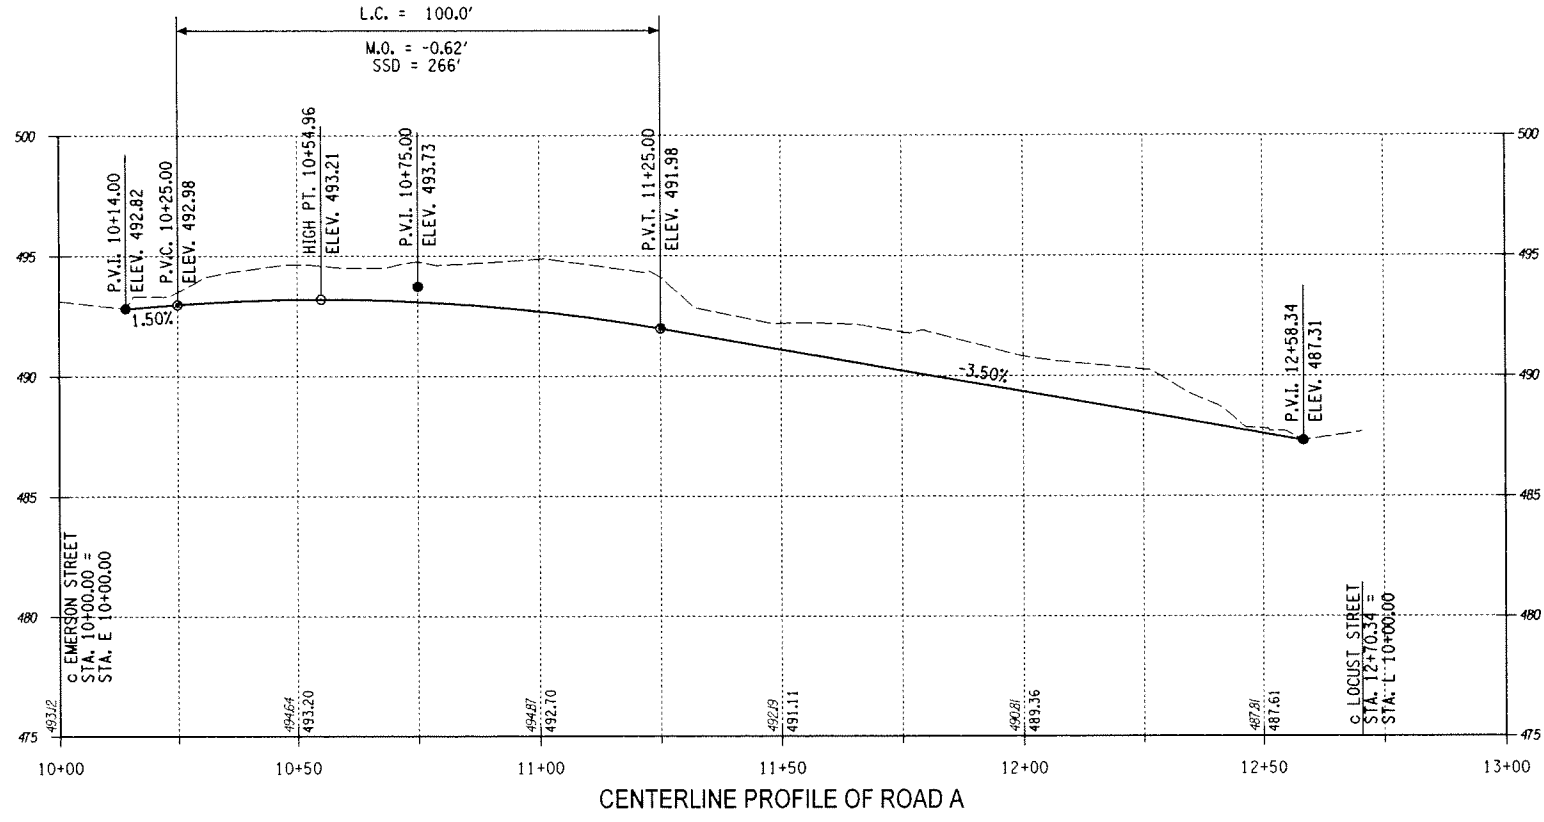

COPYRIGHT © 2011
 STANTEC
 DRAWING ALTERATION
 IT IS A VIOLATION OF LAW FOR ANY PERSON, UNLESS ACTING UNDER THE DIRECTION OF LICENSED ARCHITECT, PROFESSIONAL ENGINEER, LANDSCAPE ARCHITECT, OR LAND SURVEYOR TO ALTER ANY ITEM ON THIS DOCUMENT IN ANY WAY.
 ANY LICENSEE WHO ALTERS THIS DOCUMENT IS REQUIRED BY LAW TO AFFIX HIS OR HER SEAL AND THE NOTATION "ALTERED BY" FOLLOWED BY HIS OR HER SIGNATURE AND SPECIFIC DESCRIPTION OF THE ALTERATIONS.

| | | | |
|---|--|--|--|
| 6 | | | |
| 5 | | | |
| 4 | | | |
| 3 | | | |
| 2 | | | |
| 1 | | | |
| 0 | | | |

PROJECT ENGINEER/ARCHITECT
 K. STEITNER
 PROJECT MANAGER
 J. HOFMANN

DRAWN BY
 S. MILLER
 SCALE
 H: 1"=20', V: 1"=4'

FIRST ISSUE DATE
 10-2011

STANTEC CONSULTING SERVICES INC.
 61 Commercial Street
 Rochester, NY 14614
 Tel: (585) 475-1440
 Fax: (585) 272-1814
 www.stantec.com

PROJECT
 EMERSON - LOCUST CONNECTOR STREET
 EMERSON STREET TO LOCUST STREET
 CITY OF ROCHESTER, NEW YORK

TITLE OF DRAWING
 PROFILE SHEET
 NEW ROADWAY

PROJECT NO
 192500271

DRAWING NO
 PR-1

SHEET 8 OF 9