

Department of Environmental Services
 Architecture and Engineering Services
 City of Rochester, New York




PROJECT ENGINEER: WILLY LARSEN
 UNIT HEAD IN CHARGE: ALBERT J. GIGLIO, P.E.
 CITY ENGINEER: JAMES R. MCINTOSH, P.E.

PROJECT TITLE
**MILLING AND RESURFACING
 PROGRAM 2011-2012**



DATE	BY	REVISION
08-29-2011	J.N.	
09-14-2011	W.L.	
04-18-2012	AS SHOWN	
	11102	

DRAWING TITLE
WEST MAIN STREET

DRAWING NO.
01PM
01.06

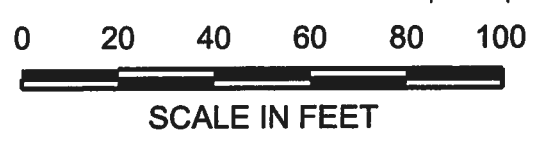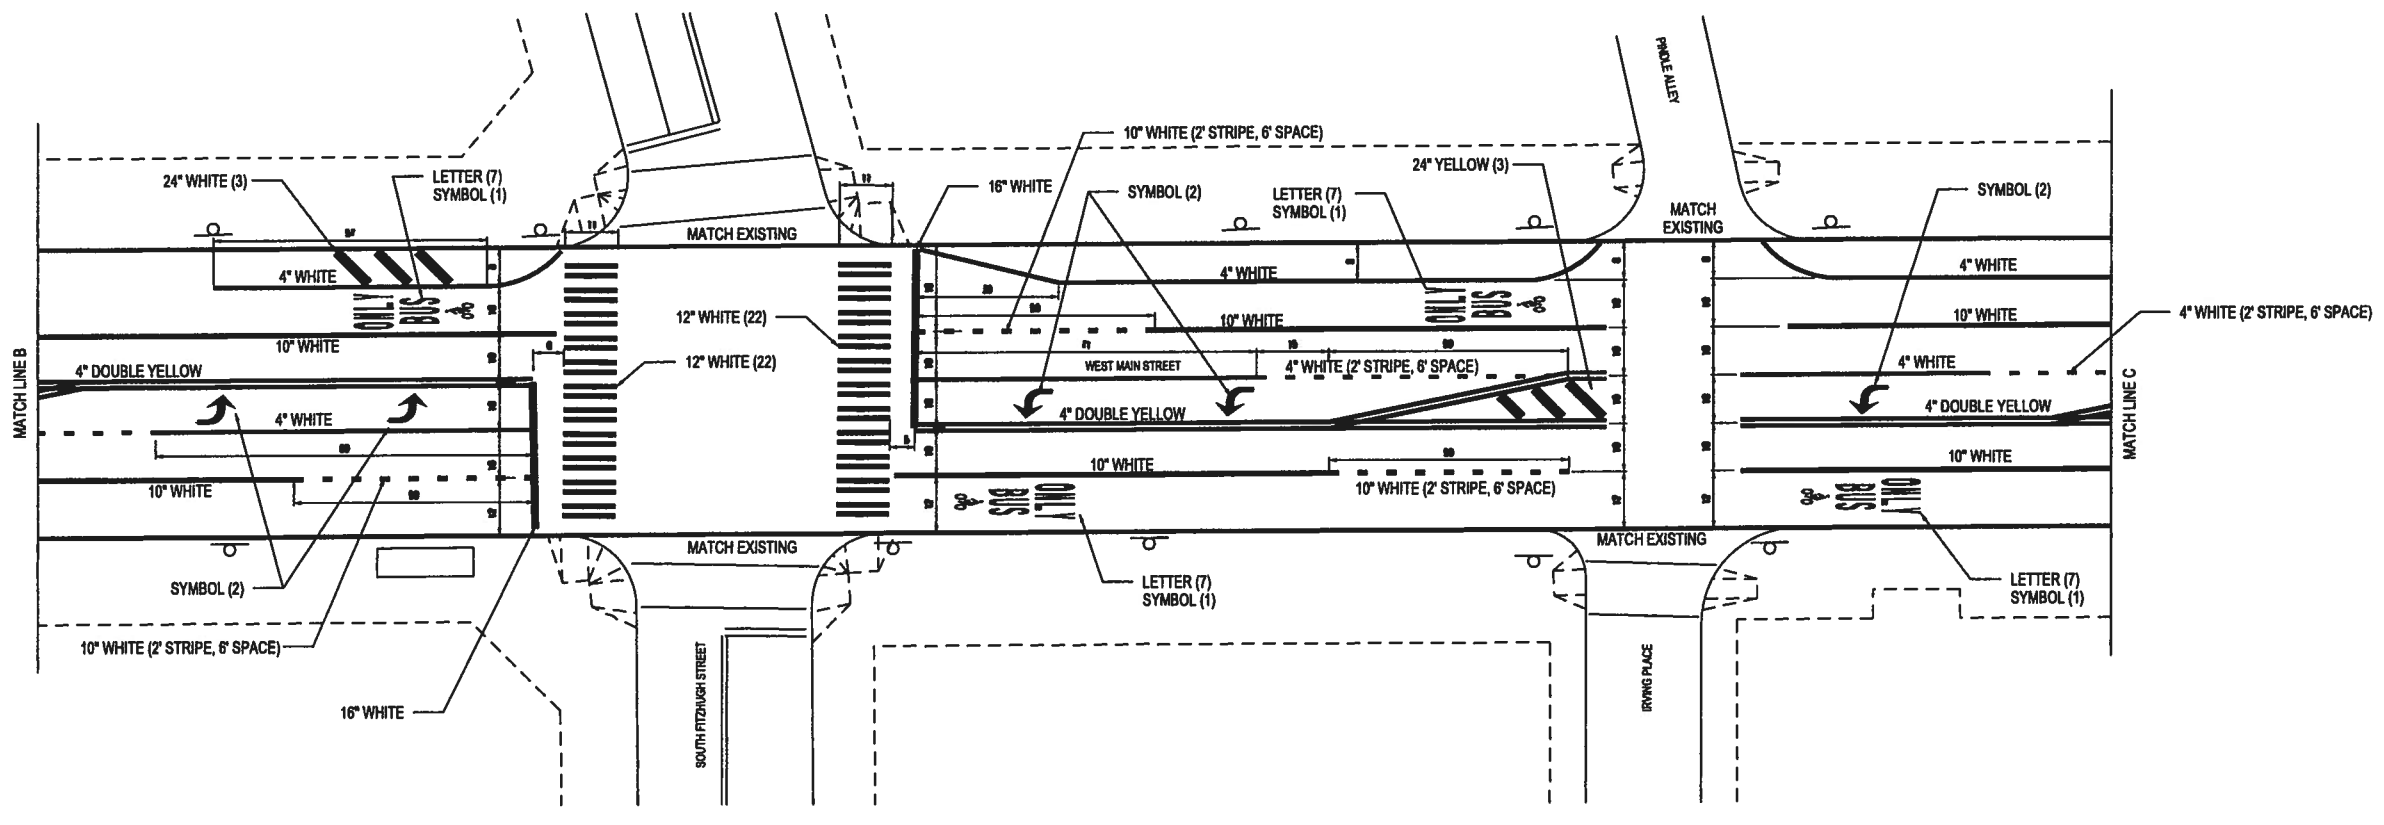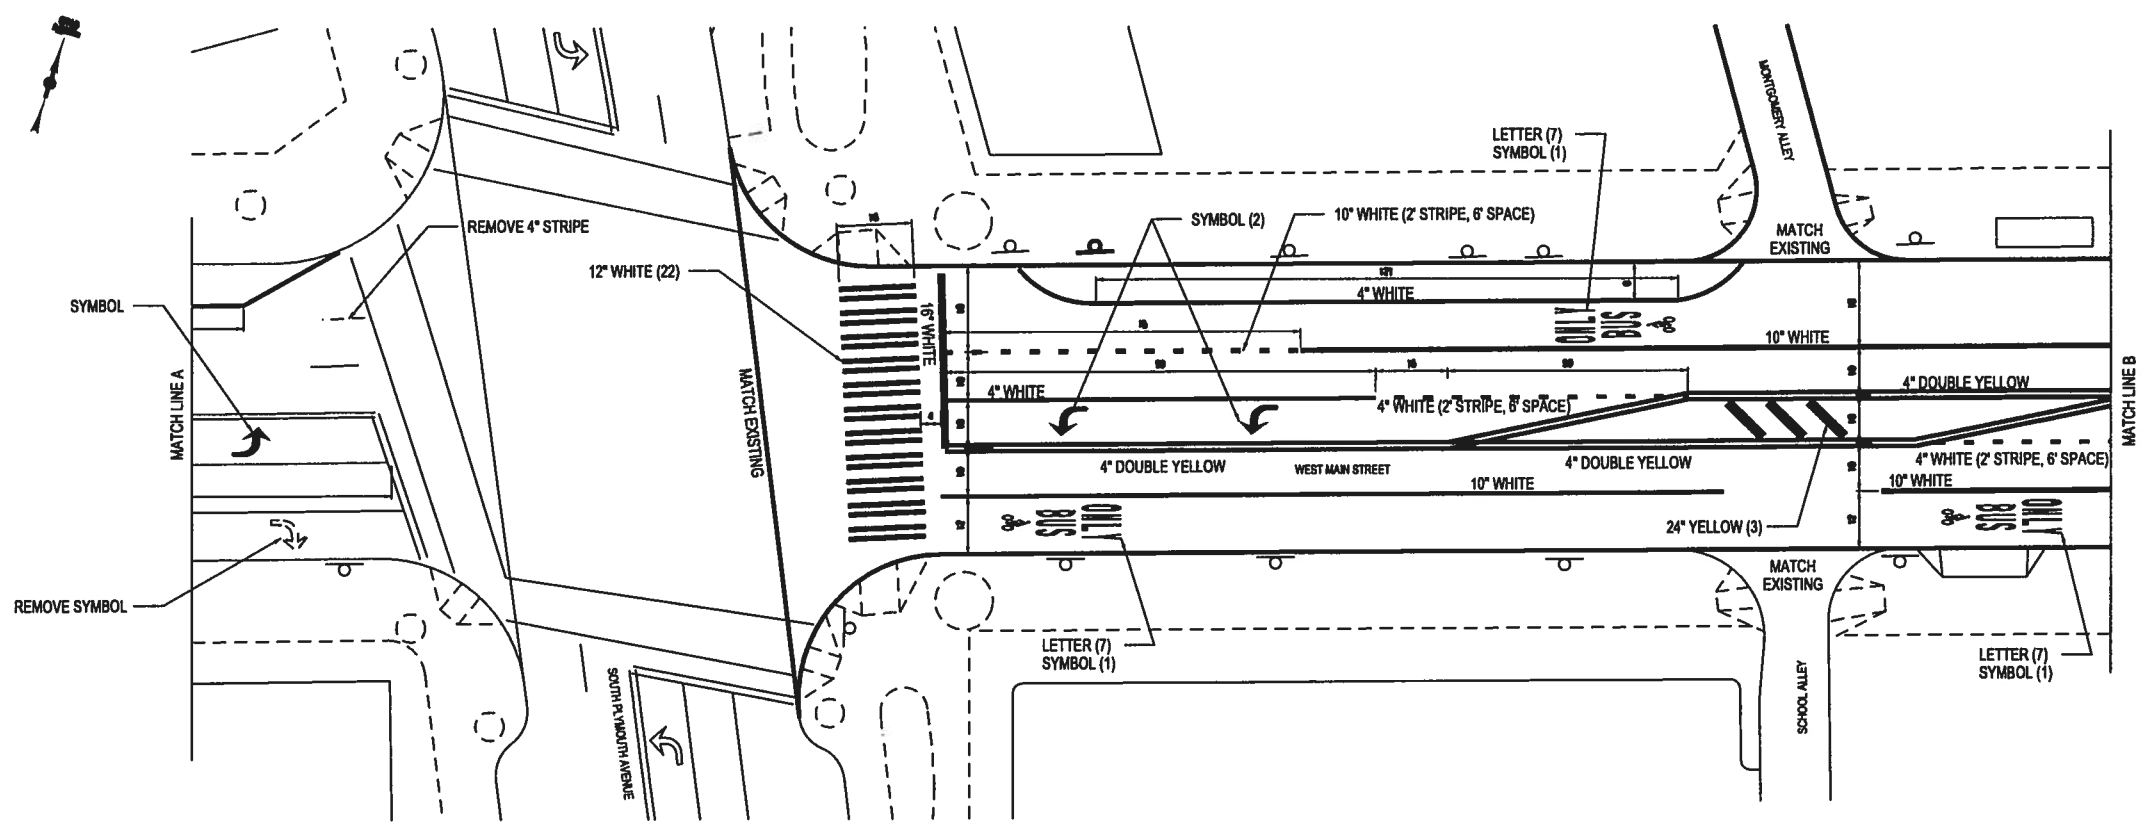

Department of Environmental Services Architecture and Engineering Services City of Rochester, New York		PROJECT ENGINEER WILLY LARSEN
PROJECT TITLE MILLING AND RESURFACING PROGRAM 2011-2012		CITY ENGINEER JAMES R. MCINTOSH, P.E.
DRAFT 04-18-2012		REVISION NO.
DATE 05-23-2011	DRAWN J.N.	DATE 05
CHECKED W.L.	SCALE AS SHOWN	REVISION 11102
DRAWING TITLE WEST MAIN STREET		PROJECT NUMBER 11102
DRAWING NO. 02PM		DATE 02.06

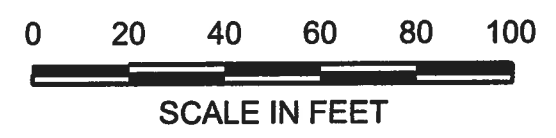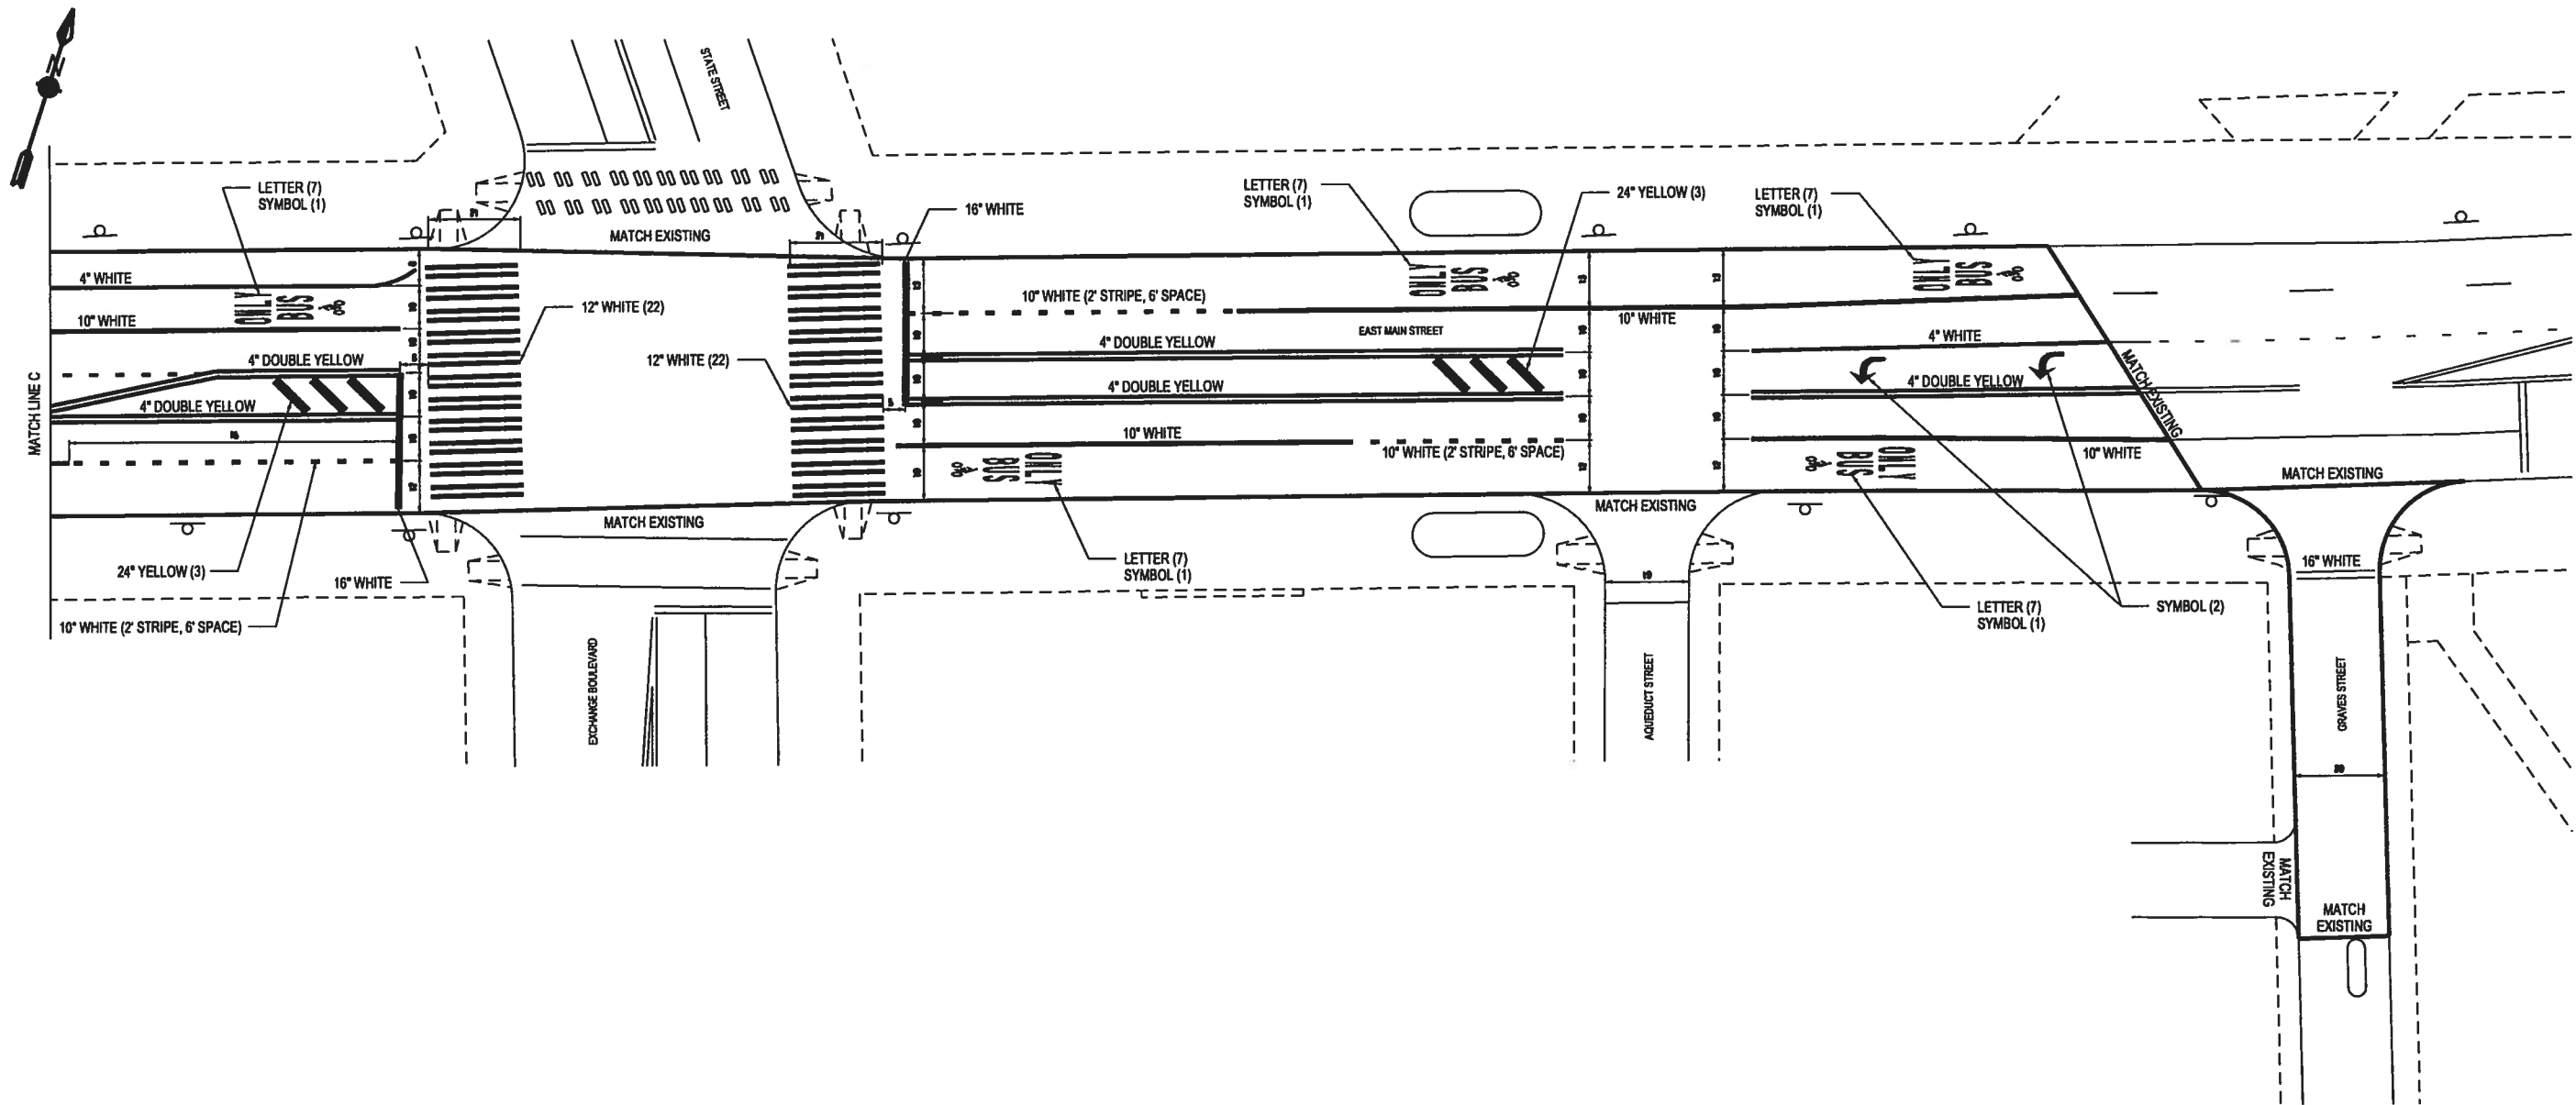

Department of Environmental Services
Architecture and Engineering Services
City of Rochester, New York



PROJECT ENGINEER: WILLY LARSEN
UNITY HEAD IN CHARGE: ALBERT J. GIGLIO, P.E.
CITY ENGINEER: JAMES R. MCINTOSH, P.E.

PROJECT TITLE
MILLING AND RESURFACING
PROGRAM 2011-2012

DATE	BY	REVISION
08-23-2011	J.N.	
08-23-2011	W.L.	
08-23-2011	AS SHOWN	
08-23-2011	11102	

DRAWING TITLE
EAST MAIN STREET
GRAVES STREET

DRAWING NO.
03PM
03.06

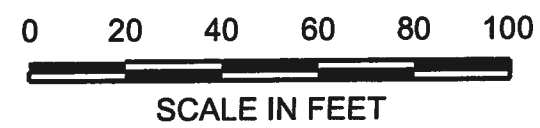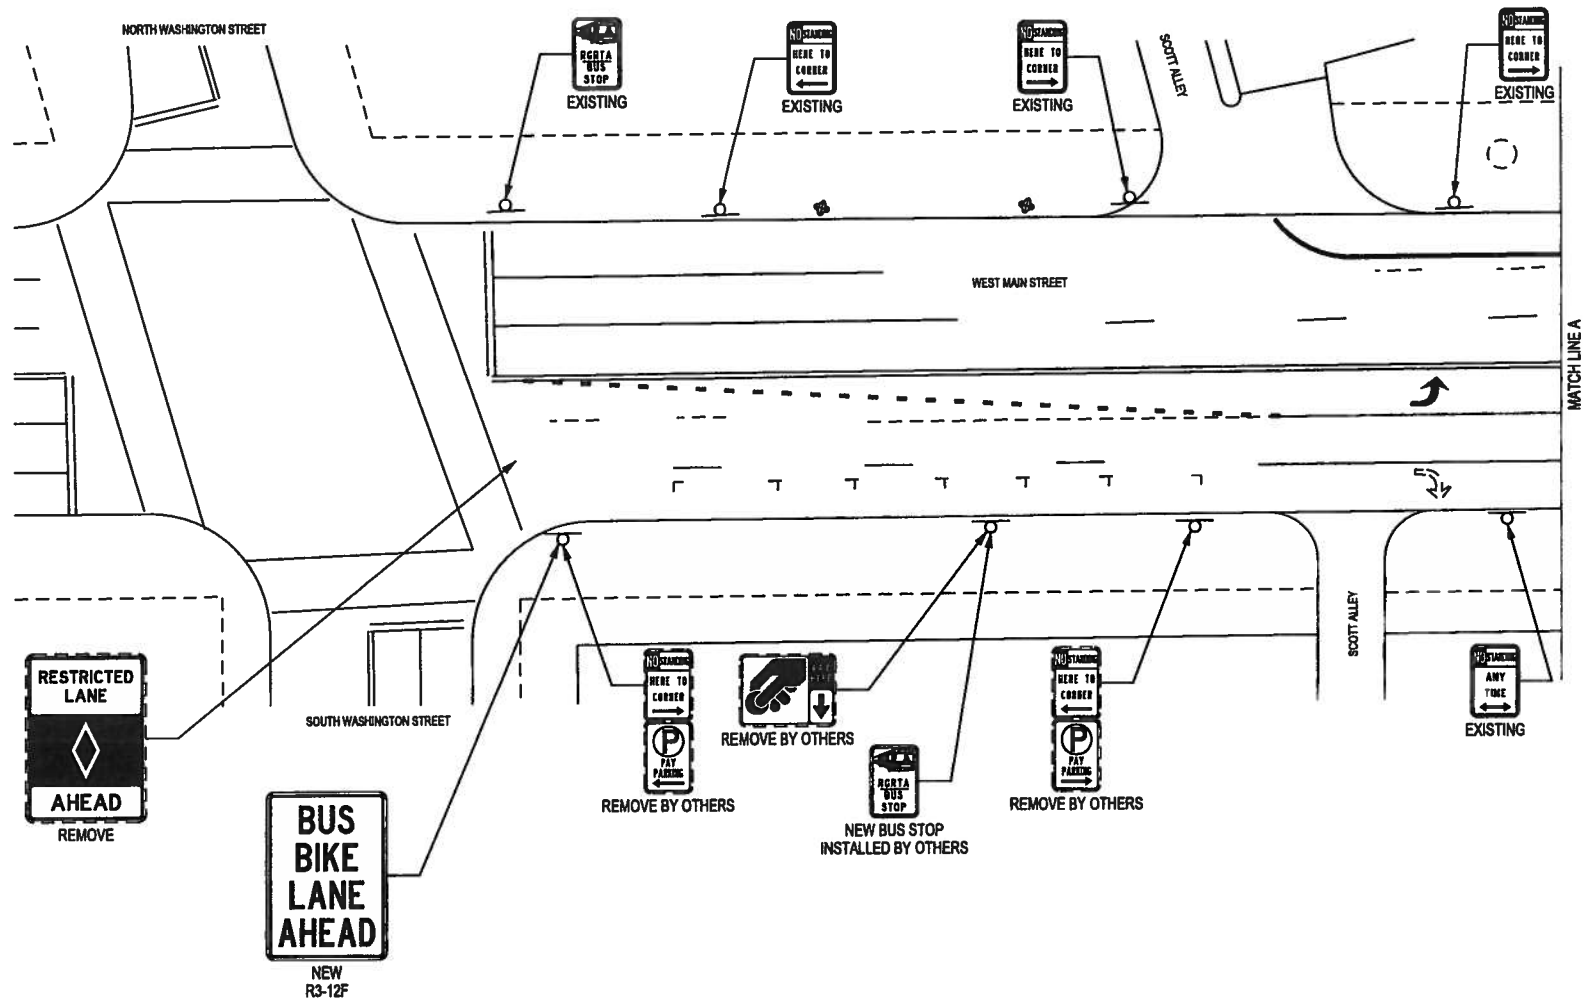

Department of Environmental Services
 Architecture and Engineering Services
 City of Rochester, New York



PROJECT ENGINEER: WILLY LARSEN
 UNIT HEAD IN CHARGE: ALBERT J. GIGLIOPPE
 CITY ENGINEER: JAMES R. MCINTOSH, P.E.

PROJECT TITLE:
 MILLING AND RESURFACING
 PROGRAM 2011-2012

ISSUED	DATE	BY	REVISION
09-23-2011	DRAFT 04-16-2012	J.N.	
W.L.		AS SHOWN	
11102			

PROJECT TITLE:
 WEST MAIN STREET

DRAWING NO.:
 01S
 04.06

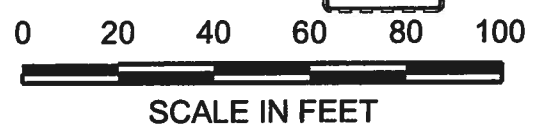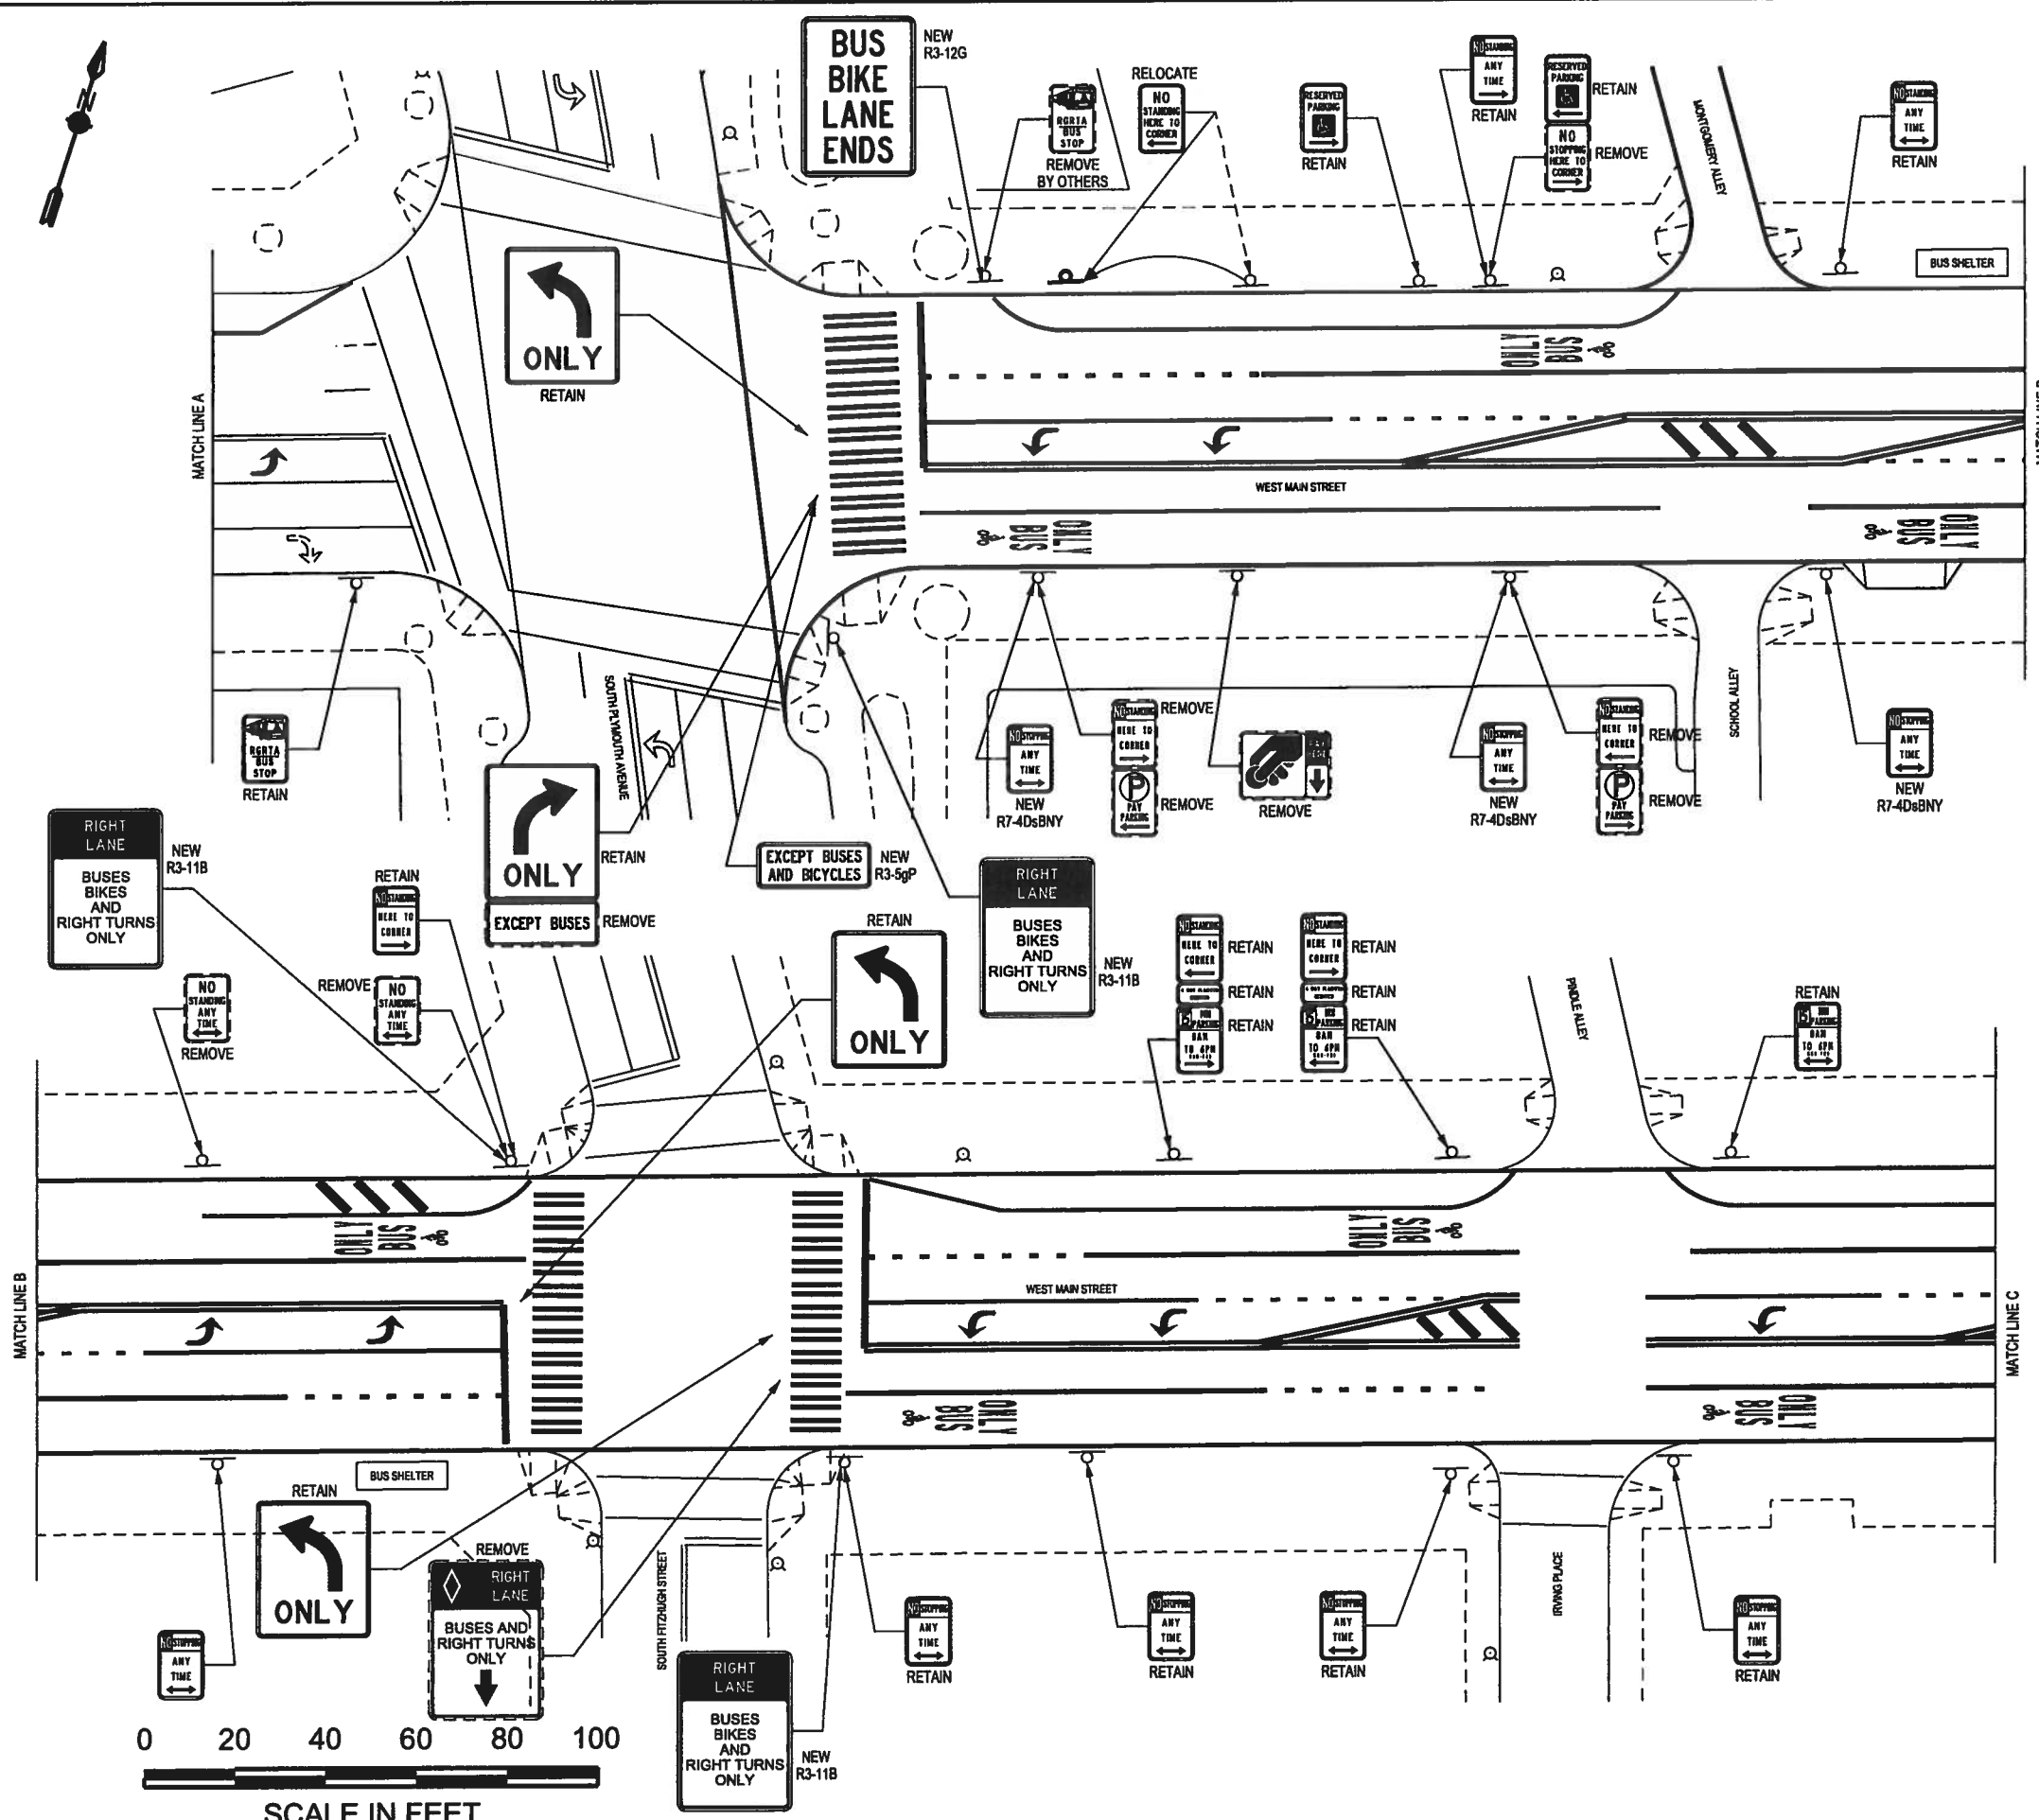

Department of Environmental Services
Architecture and Engineering Services
City of Rochester, New York



PROJECT ENGINEER: WILLY LARSEN
UNITY HEAD IN CHARGE: ALBERT J. GIGLIOLUCCI, P.E.
CITY ENGINEER: JAMES R. MCINTOSH, P.E.

PROJECT TITLE
MILLING AND RESURFACING
PROGRAM 2011-2012

NO.	DATE	REVISION	BY
1	08-25-2011		J.N.
2	04-16-2012		W.L.
3			AS SHOWN
4			11102

WEST MAIN STREET
SIGNAGE PLAN

02S
05.06

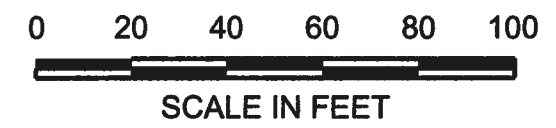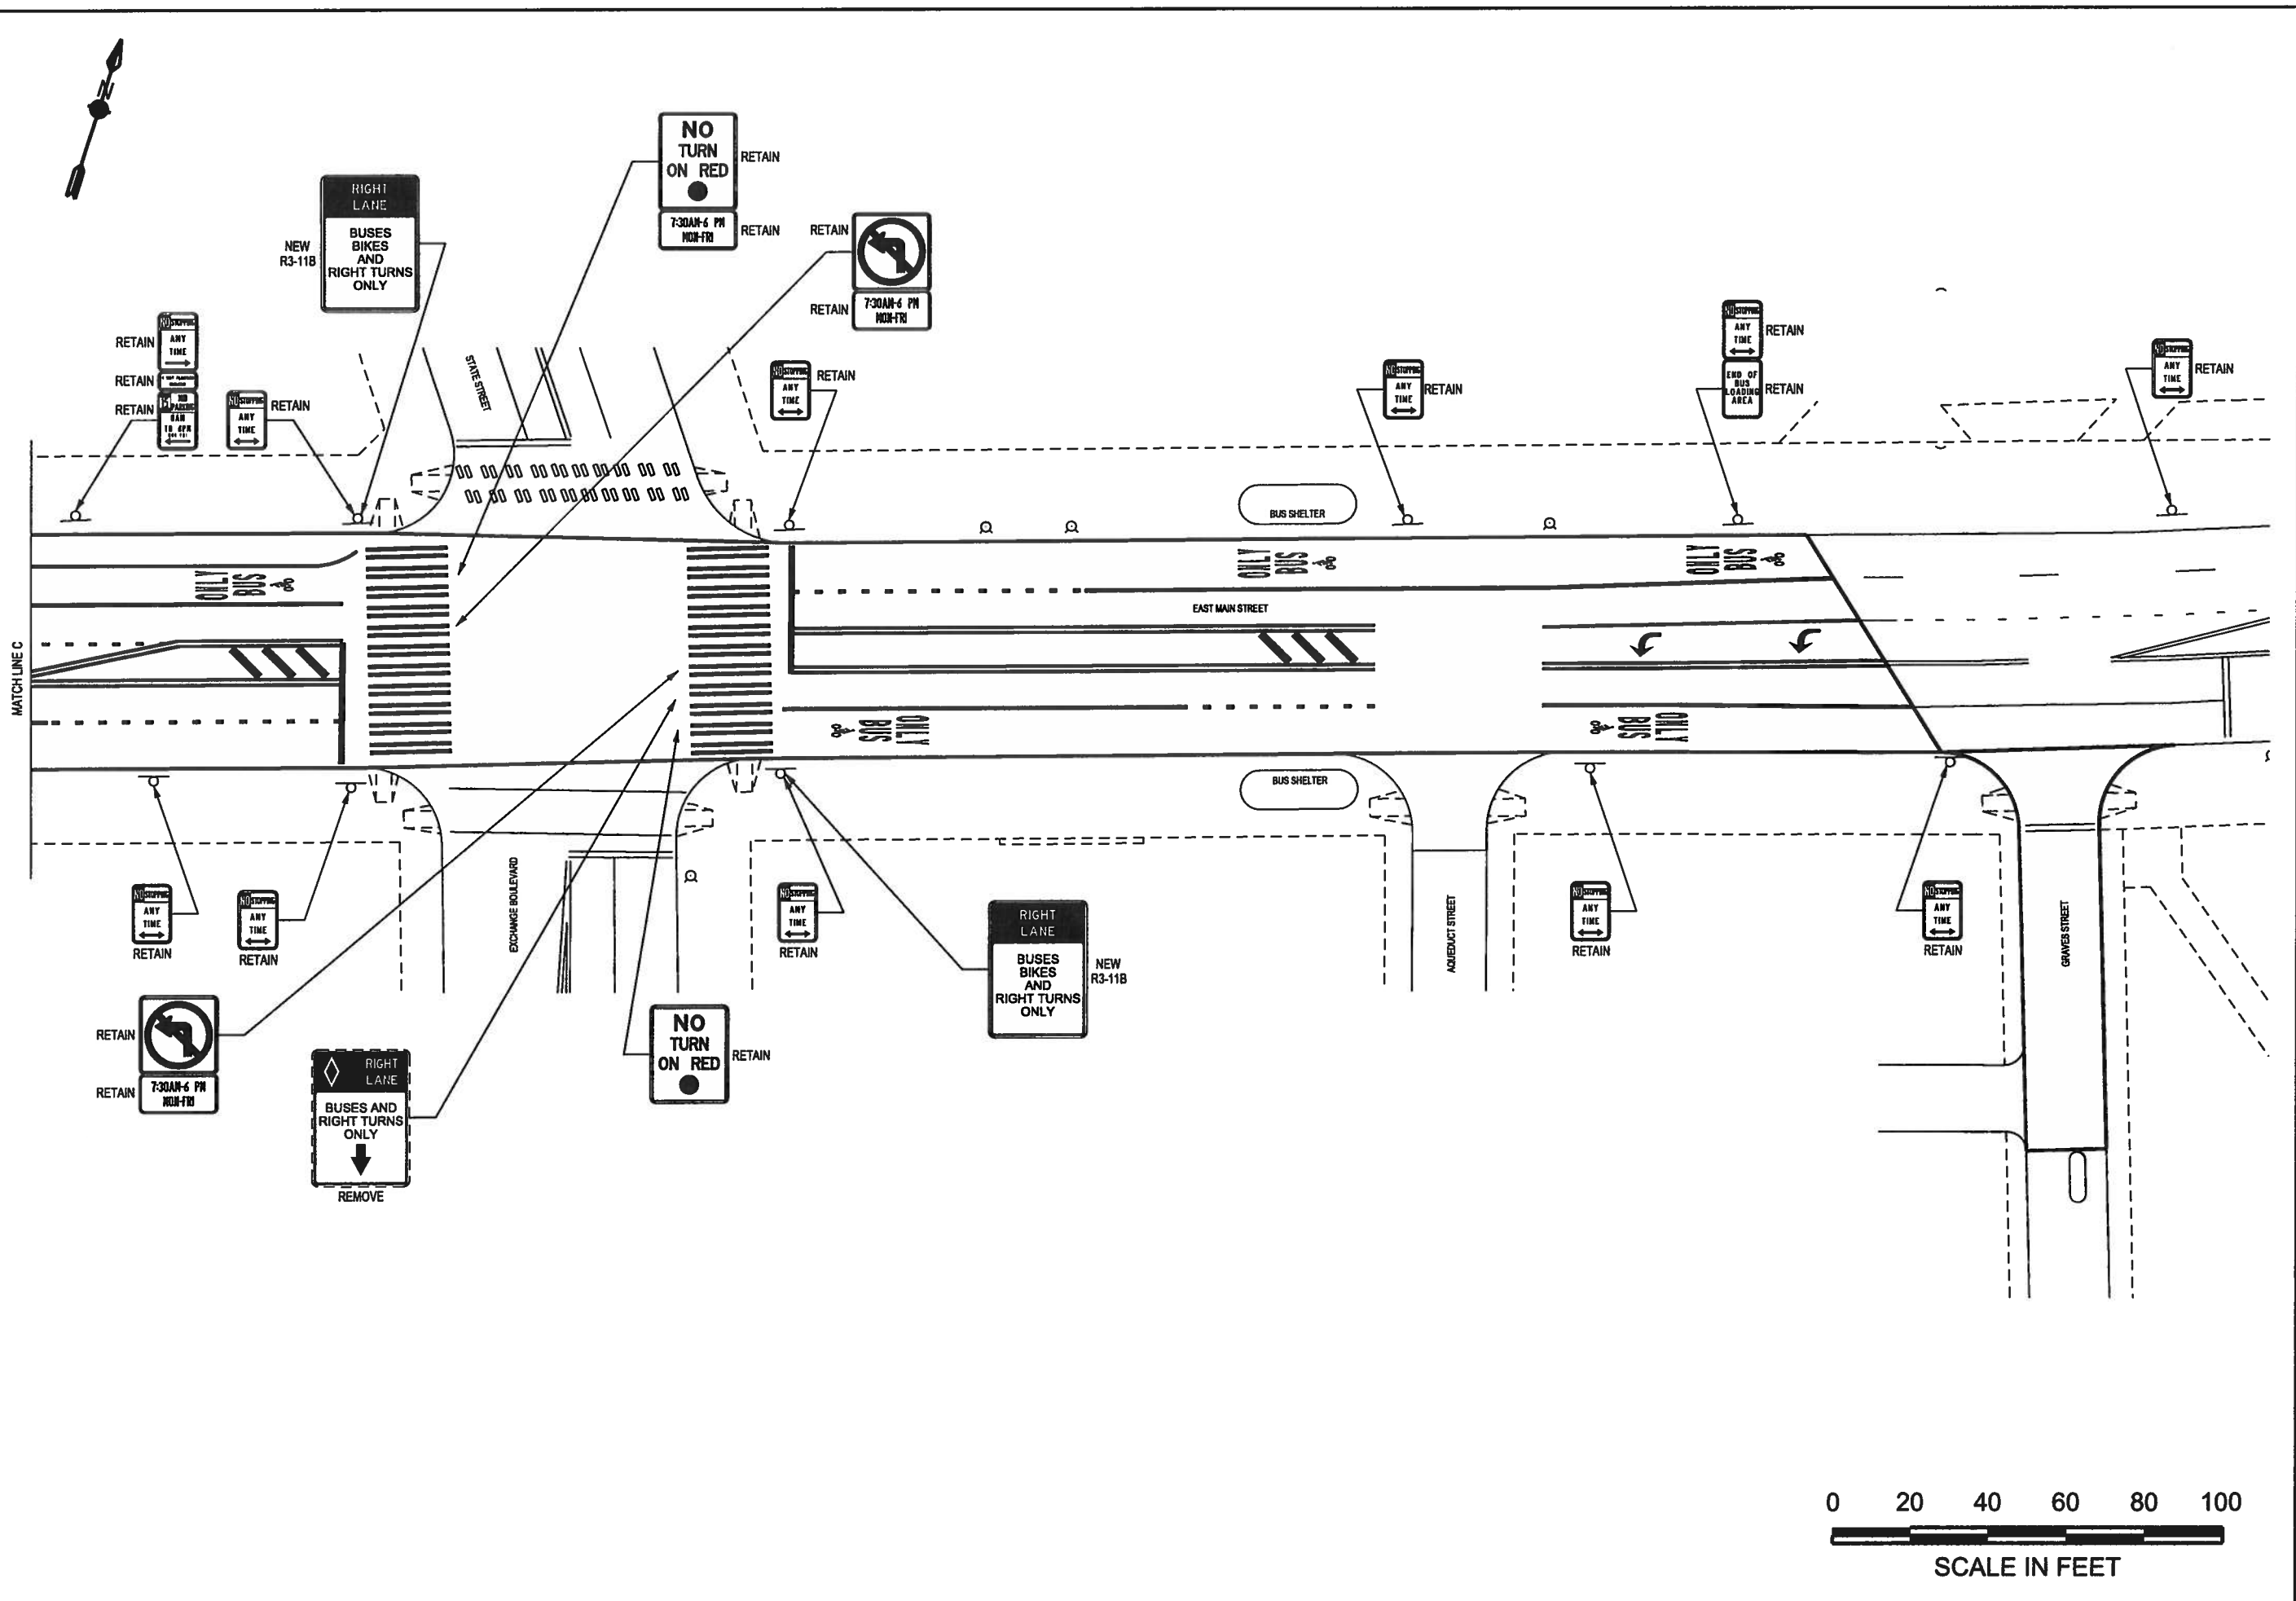

PROJECT TITLE

Department of Environmental Services
Architecture and Engineering Services
City of Rochester, New York
PROJECT ENGINEER WILLY LARSEN
CITY ENGINEER ALBERT J. GIGLI, P.E.
JAMES R. MCINTOSH, P.E.

PROJECT TITLE
MILLING AND RESURFACING
PROGRAM 2011-2012

ISSUED	DATE	BY	REVISION	DATE
DESIGNED	08-23-2011	J.N.		
CHECKED	04-18-2012	W.L.		
PROJECT MANAGER	11/02	AS SHOWN		

PROJECT TITLE
EAST MAIN STREET
SIGNAGE PLAN

Drawing #
03S
06.06