


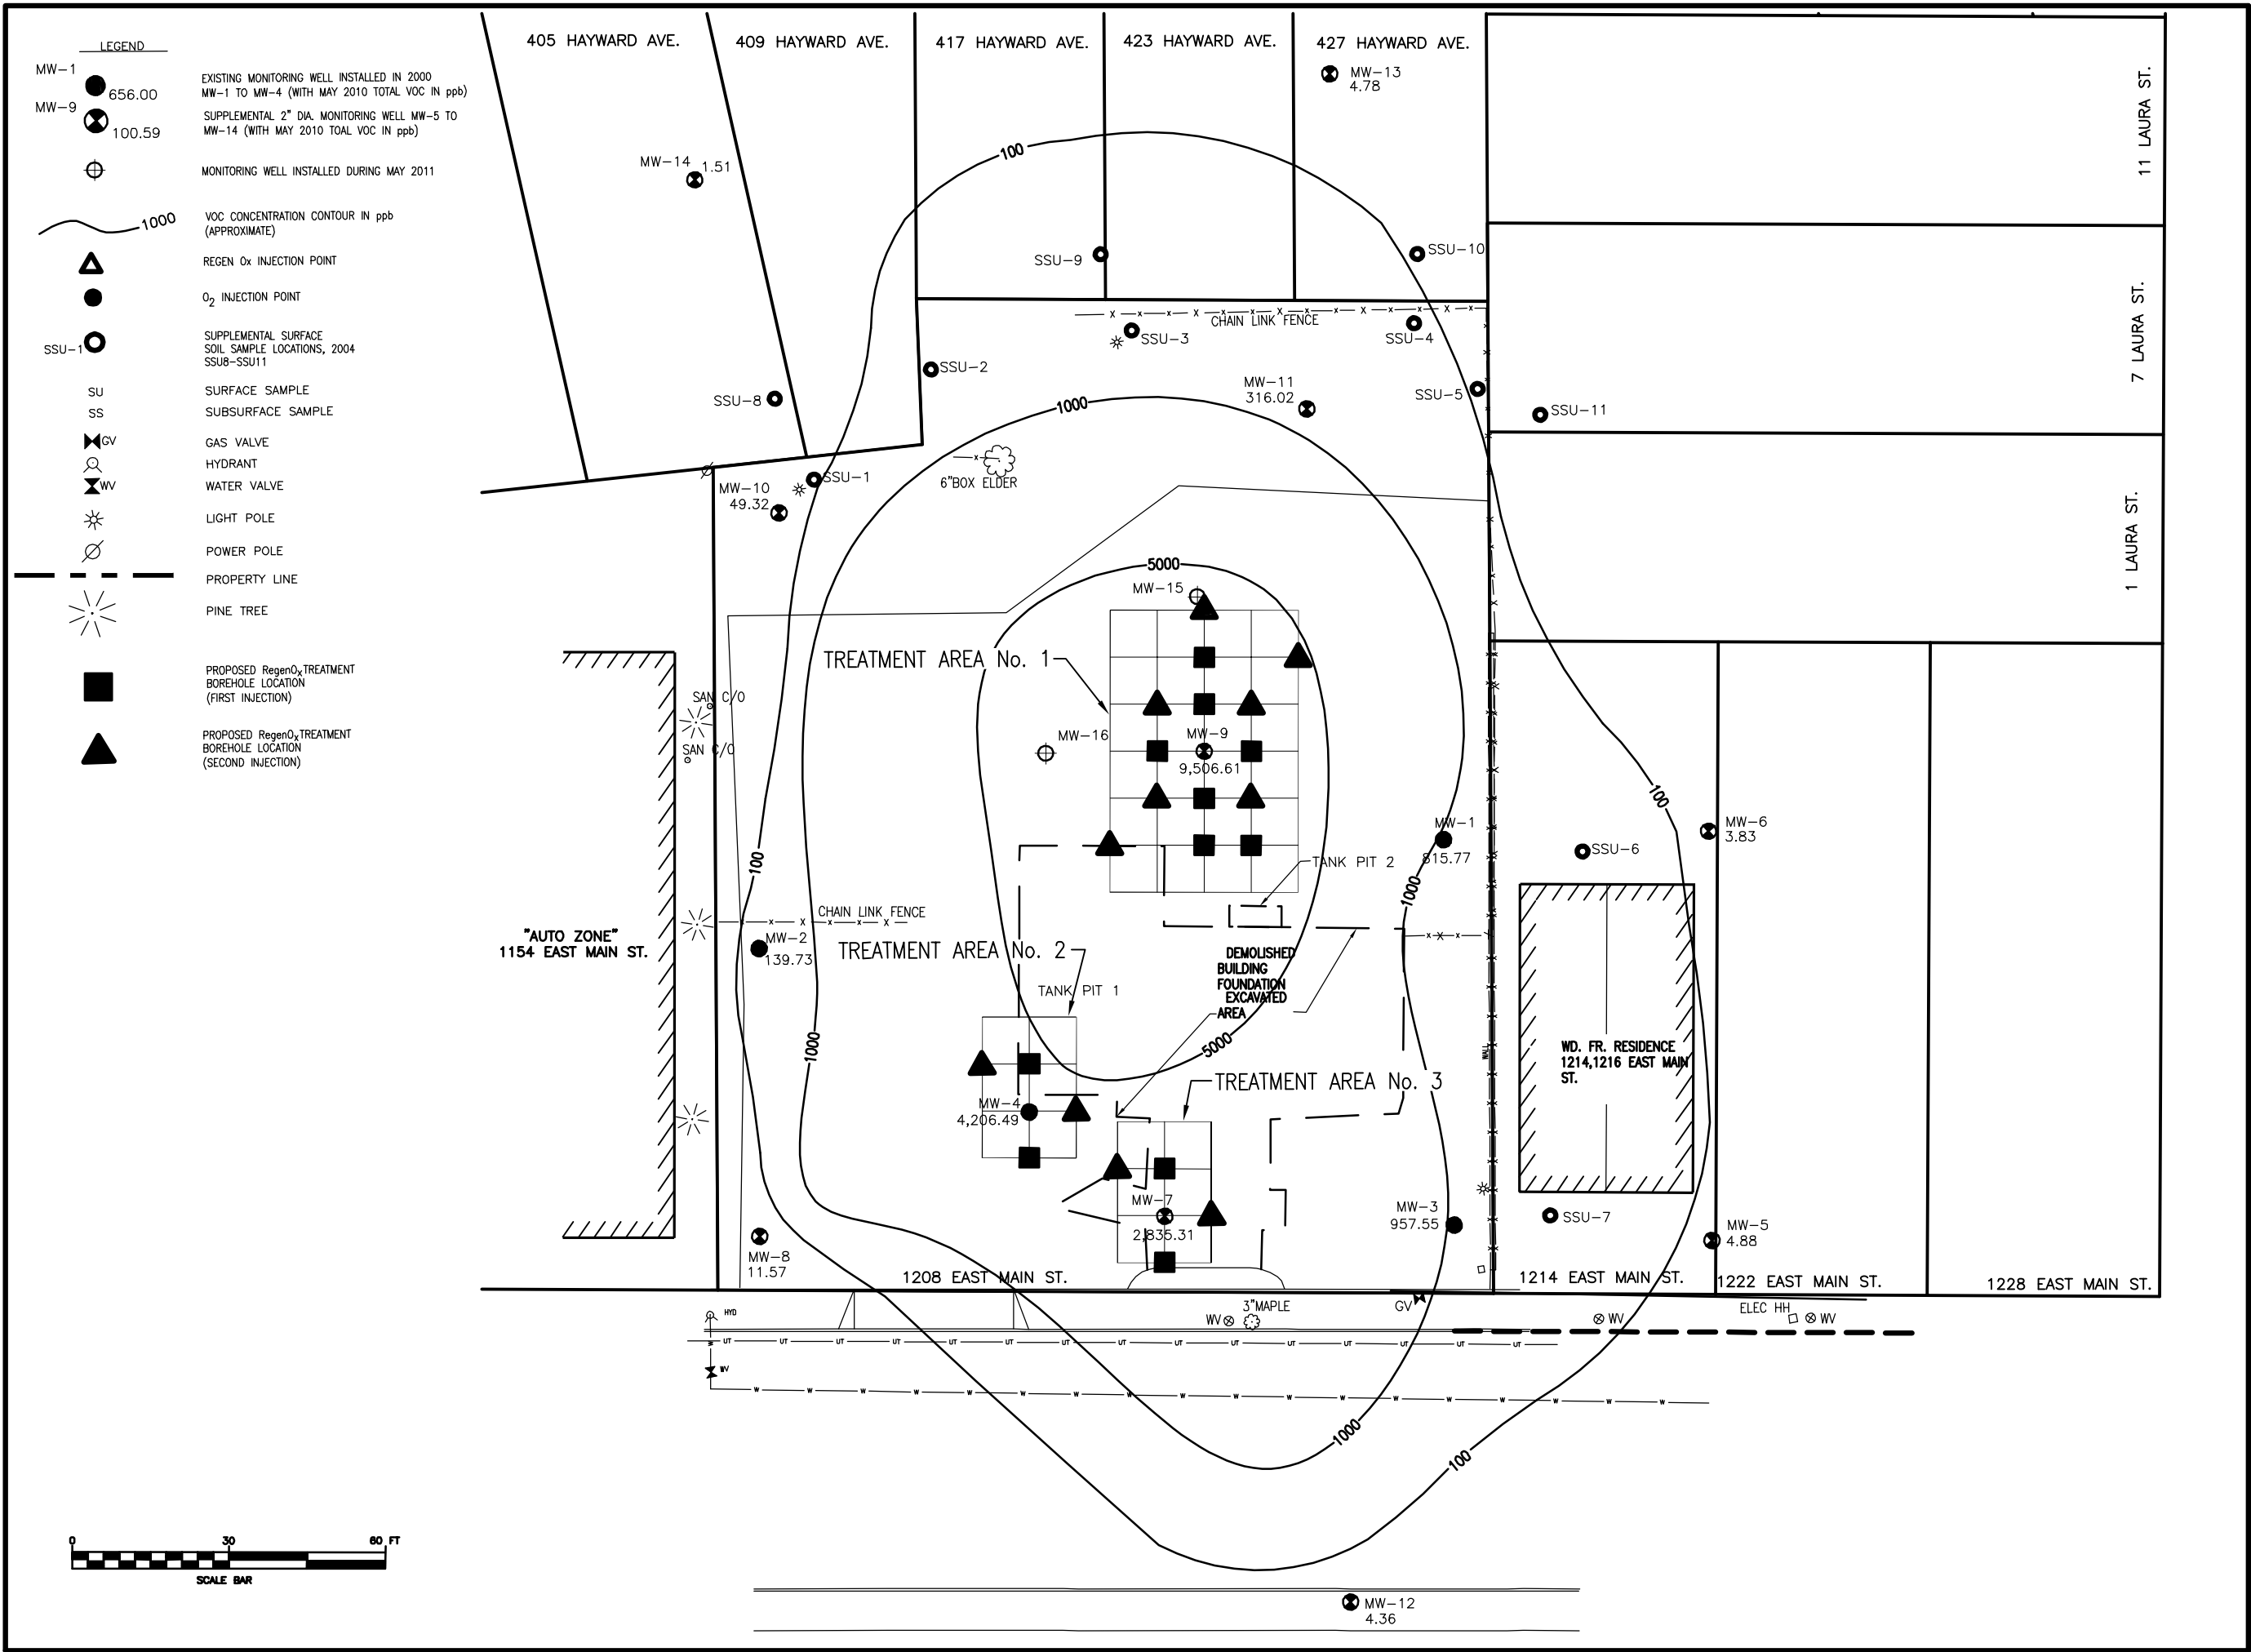

CITY OF
ROCHESTER

1200 EAST MAIN ST.
ROCHESTER, NY
14614

REMEDIATION
PROGRAM

B

BERGMANN
associates

Engineers / Architects / Surveyors

REVISIONS

NO.	DATE	DESCRIPTION	REV.	CHKD.
-----	------	-------------	------	-------

NOTE:

Unauthorized alteration or addition to this drawing is a violation of the New York State Education Law Article 145, Section 7209.

CONTAMINANT REDUCTION
ACTION PROPOSED
TREATMENT BOREHOLES
FOR APPLICATION OF
RegenO_x™

Project Manager:
GF
Designed by:
SD
Drawn by:
CD
Checked by:
SD
Date Issued:
JUNE 2011
Scale:
AS SHOWN

Project Number:
4454.04
Drawing Number:

File Name:
W:\WR\jobs\COR\1200EastMain\Draws\FIG 3 2011.dwg

FIGURE 1