


**MULTI-LANE  
2 WAY  
ROADWAY**

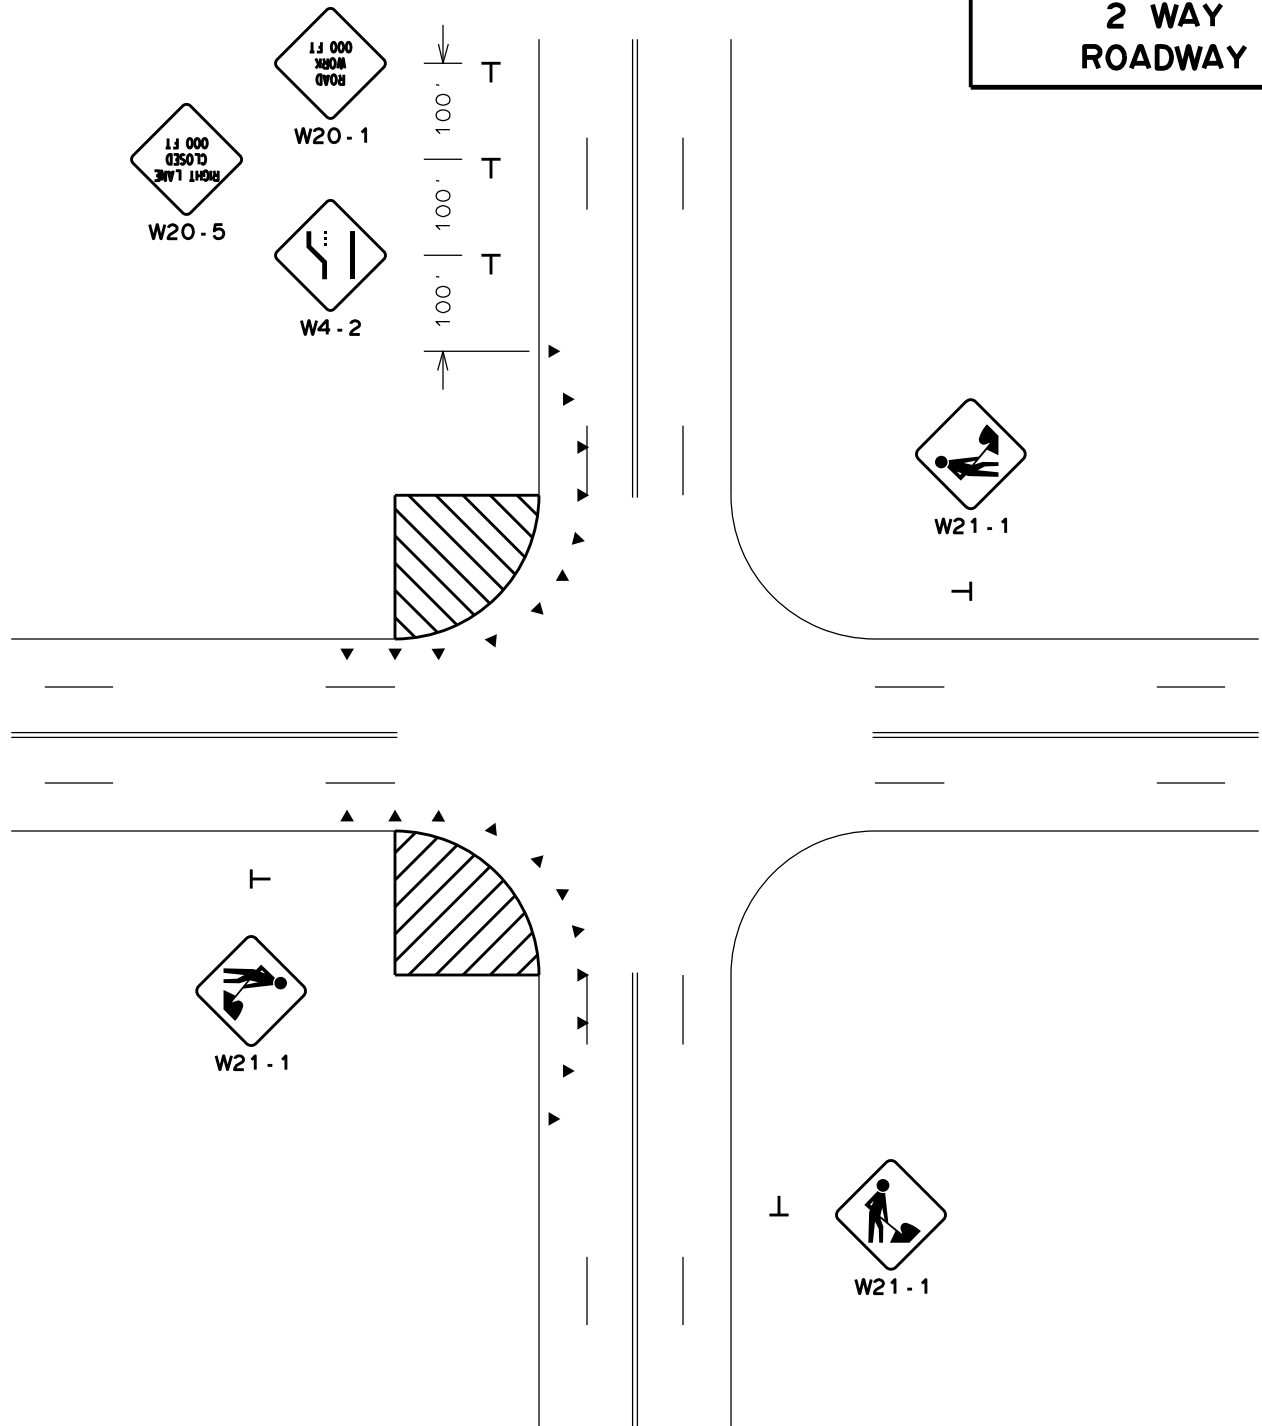

**NOTES:**

1. TAPER LENGTH PER NATIONAL MUTCD TABLE 6C-4.
2. MAINTAIN MINIMUM 10 FEET WIDE DRIVING LANE.

**CITY OF ROCHESTER**

**MAINTENANCE AND  
PROTECTION OF  
TRAFFIC - MPT-3**

|         |          |                               |
|---------|----------|-------------------------------|
| ISSUED  | 10-22-01 | NON-STANDARD<br>DWG.NO.S619-5 |
| REVISED | 6-30-12  |                               |