



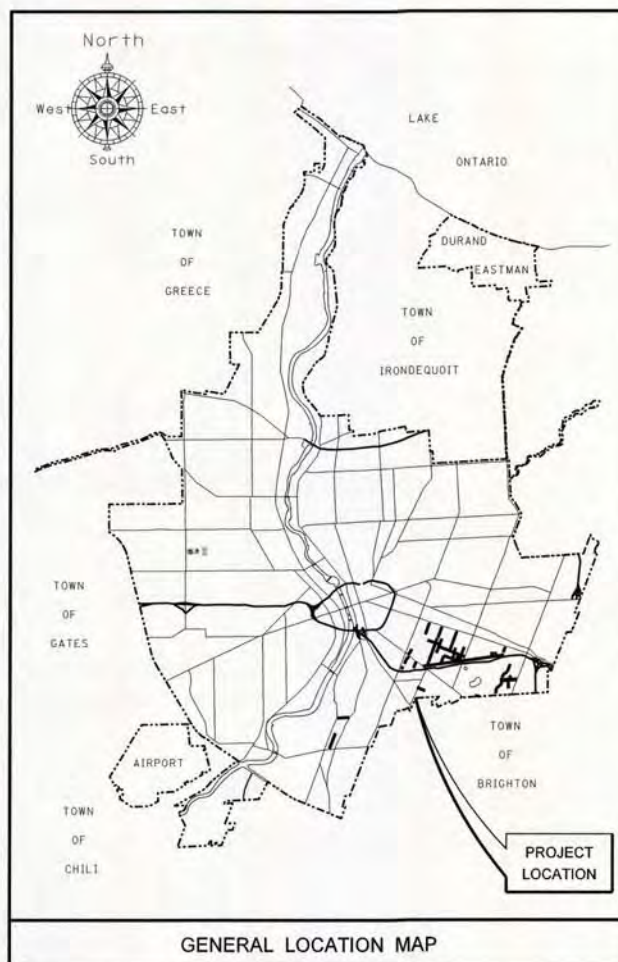
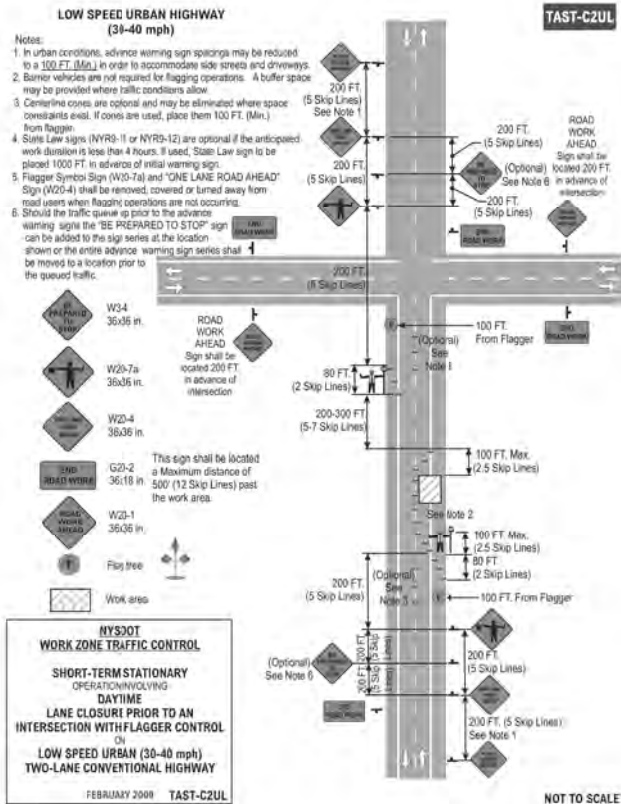
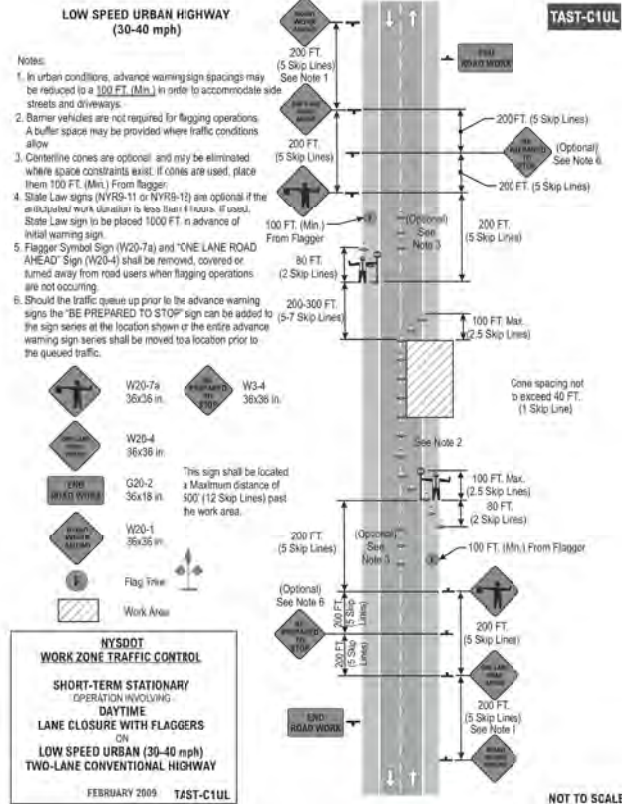
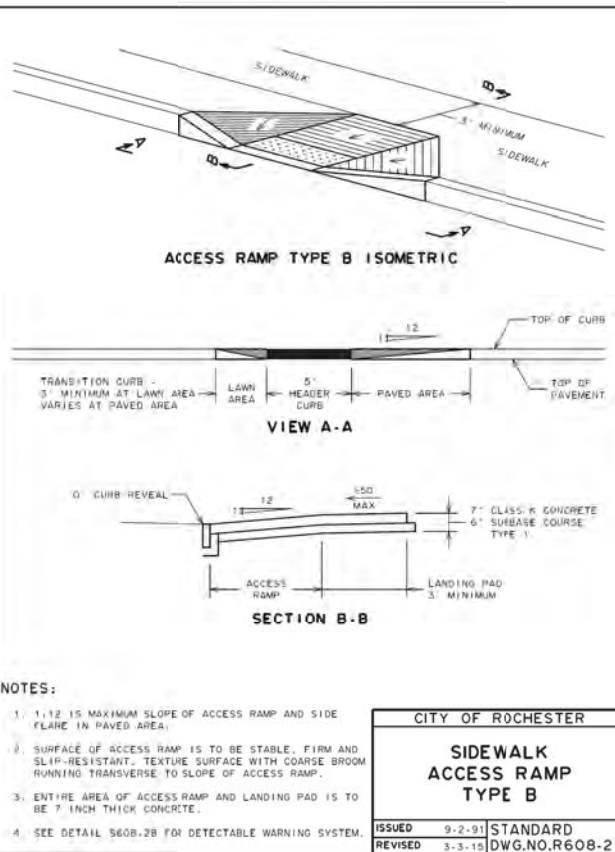
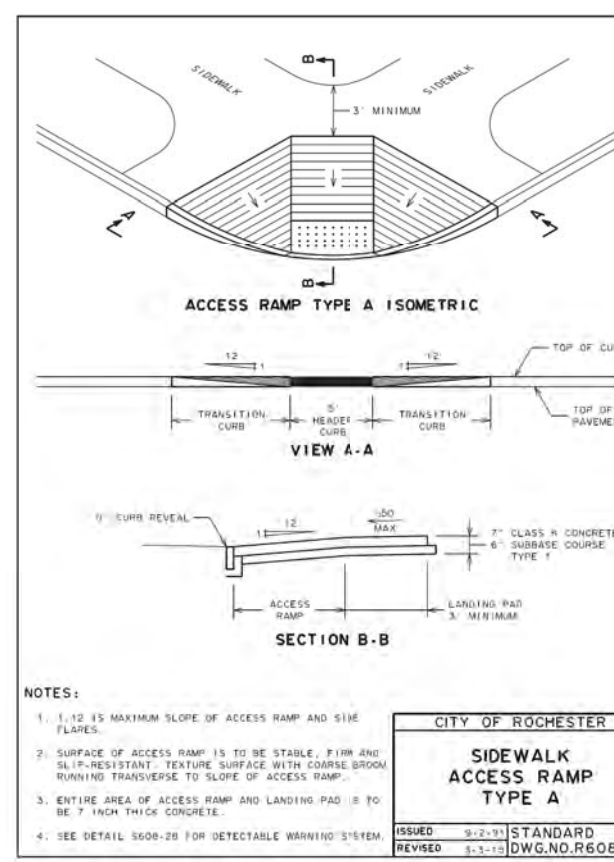
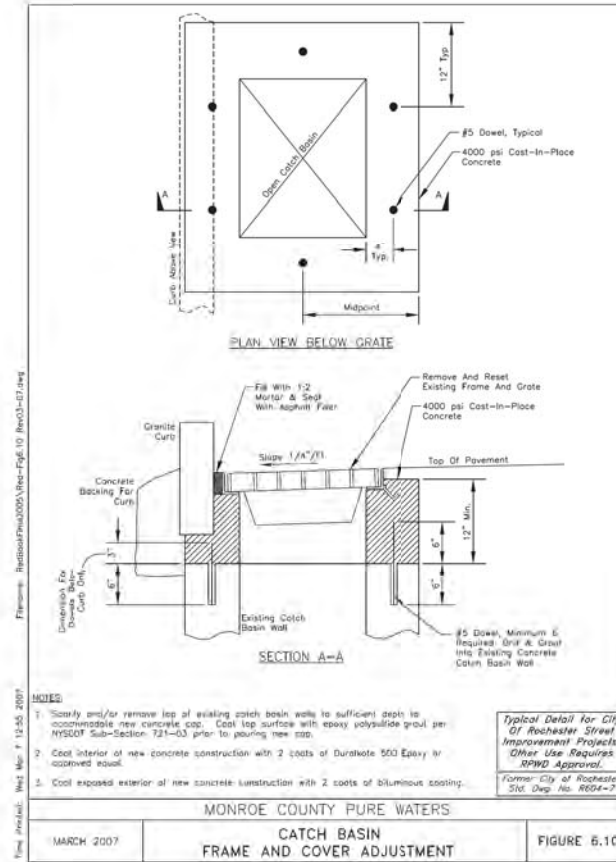
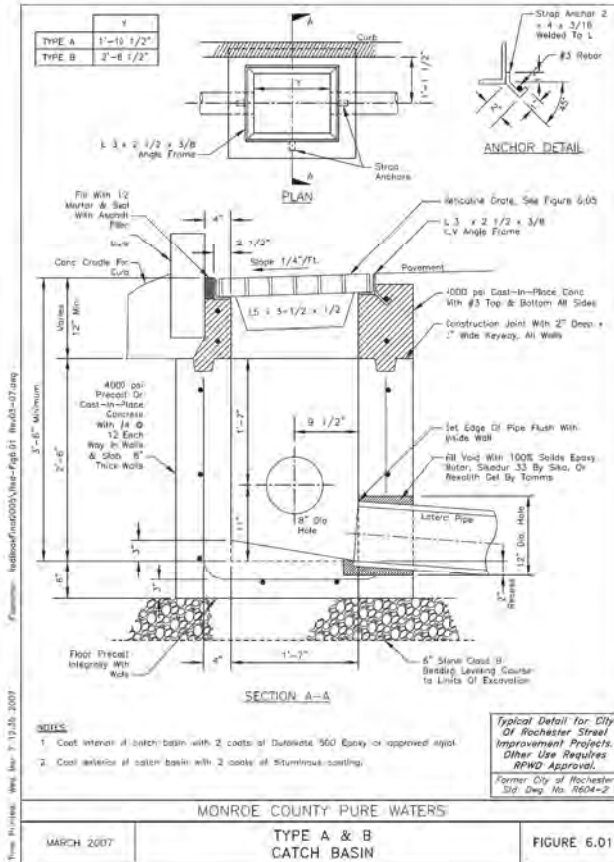
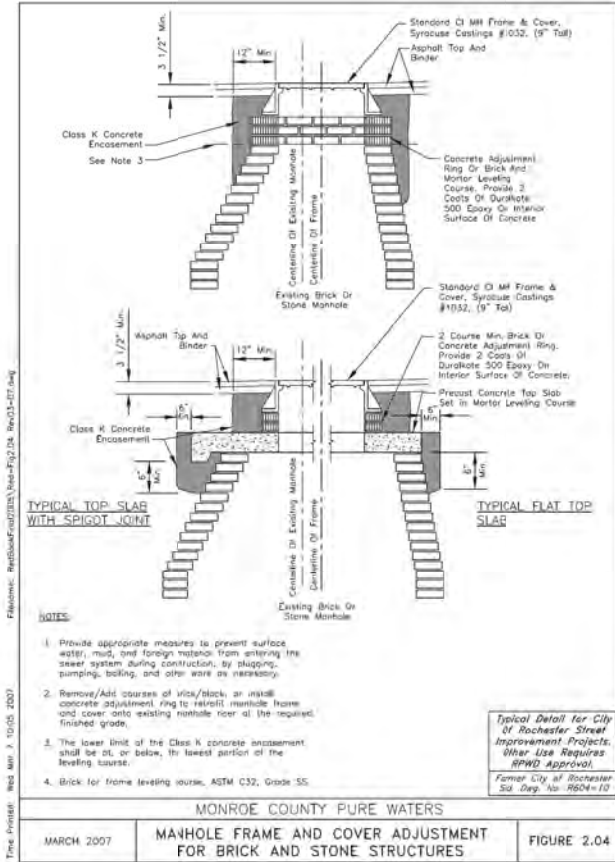
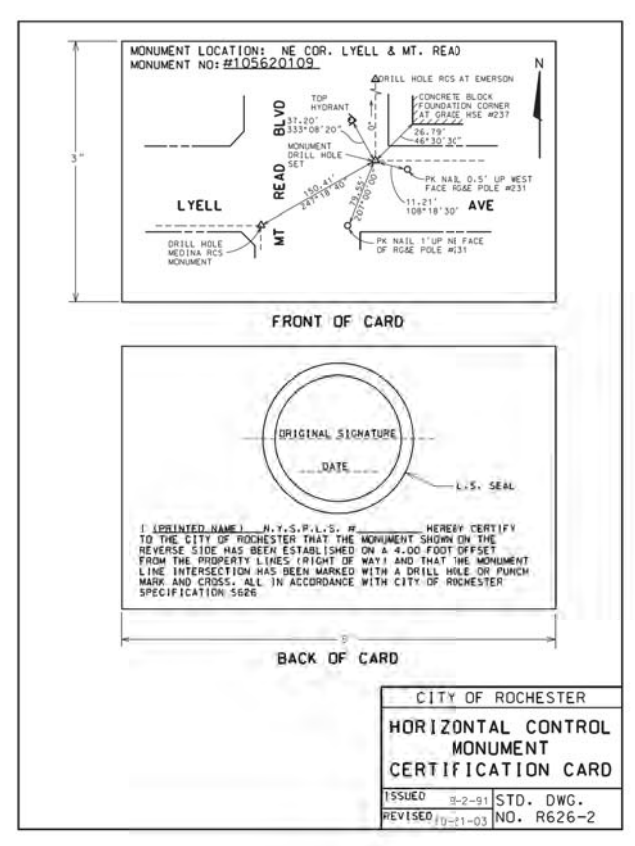
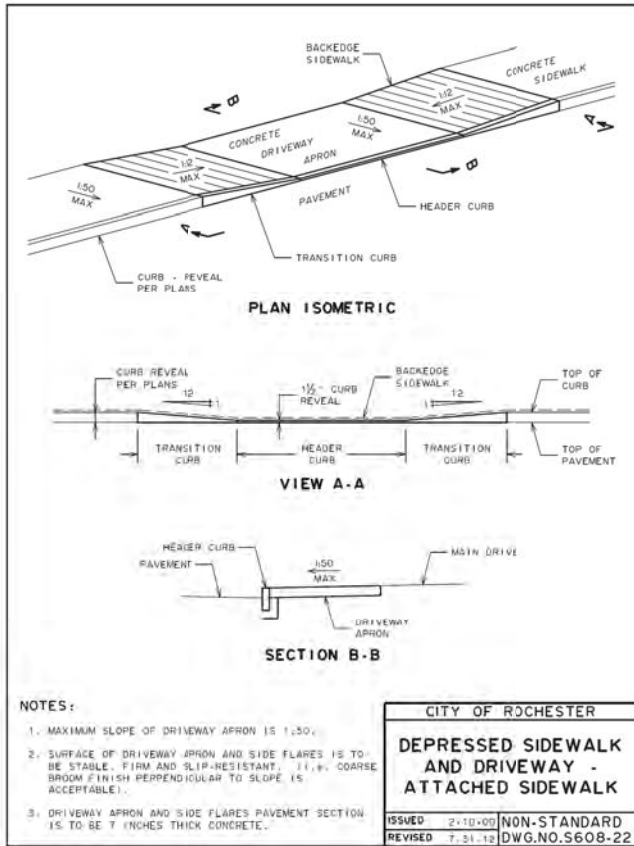







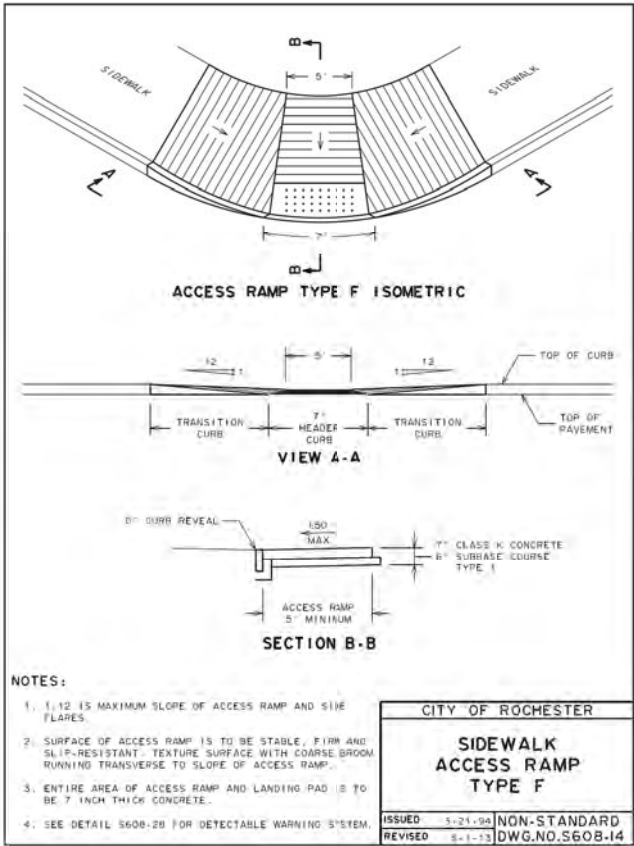


STREET	LIMITS	SHEET
LOCATION MAP		M_01
CANTERBURY RD	MONROE AV TO HARVARD	

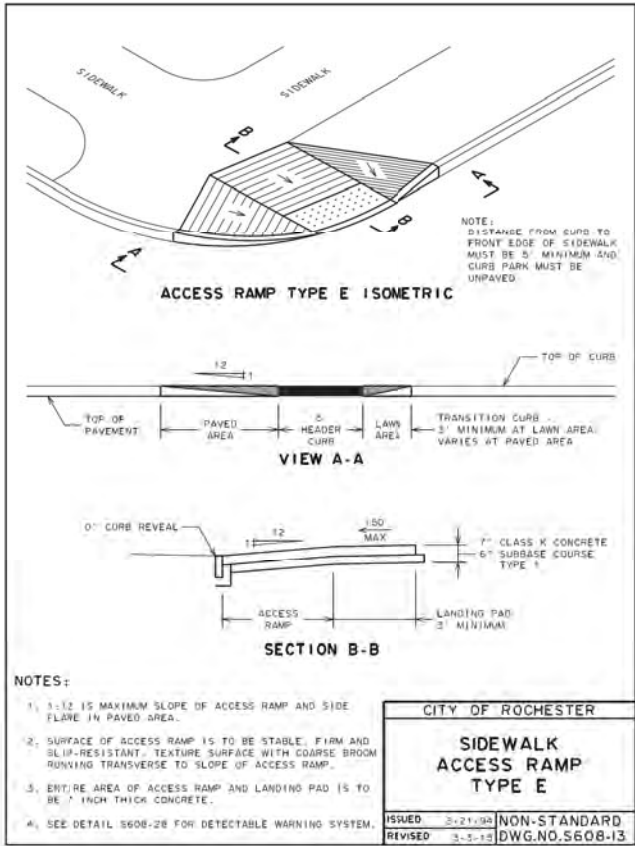

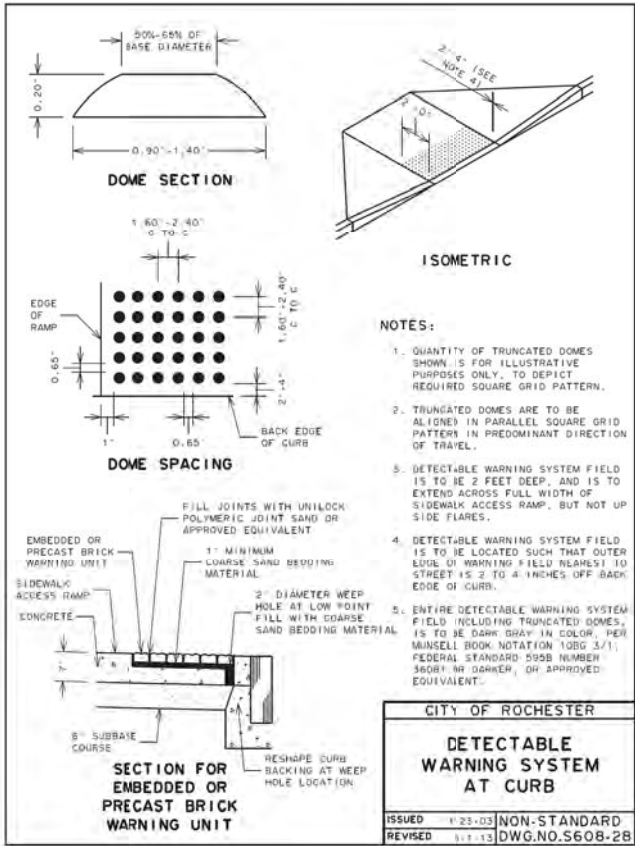


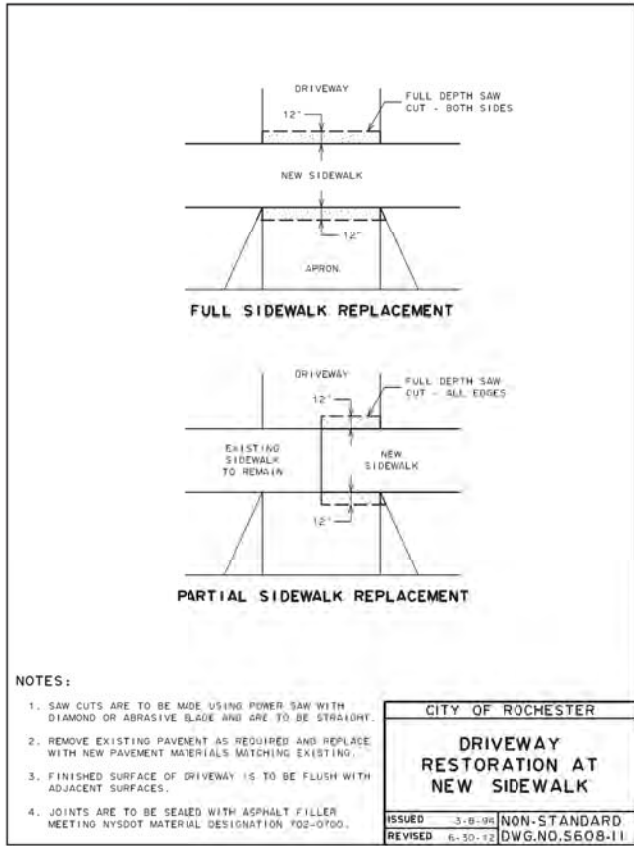

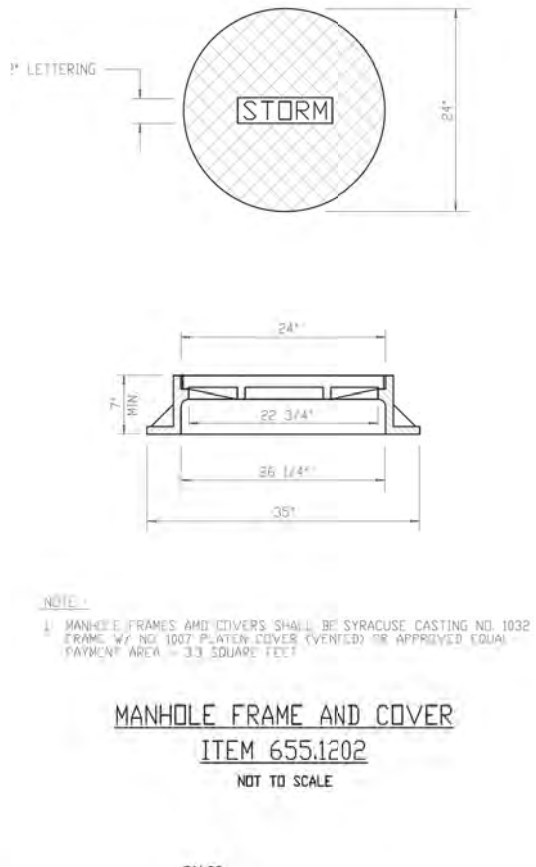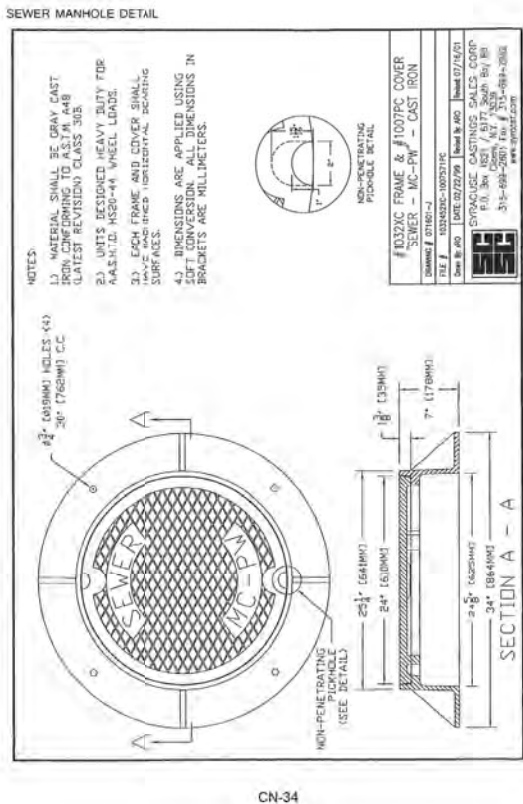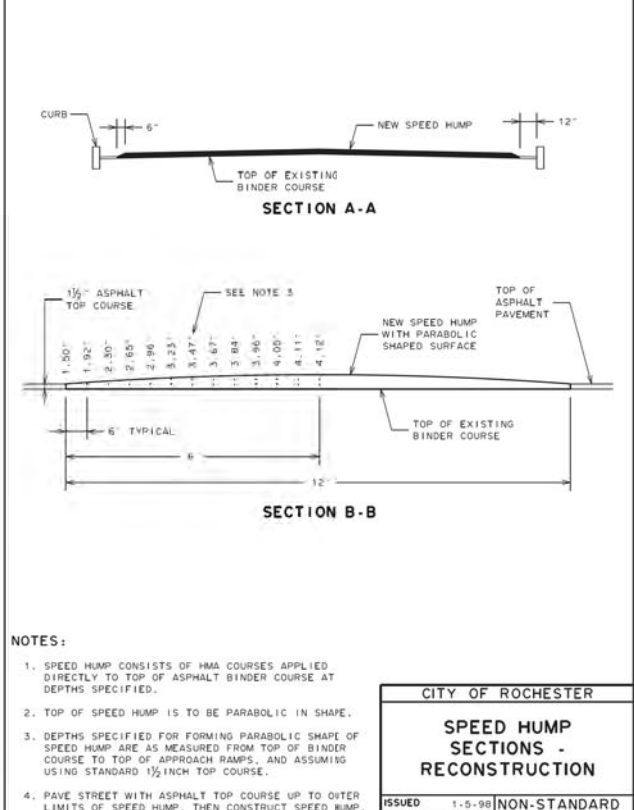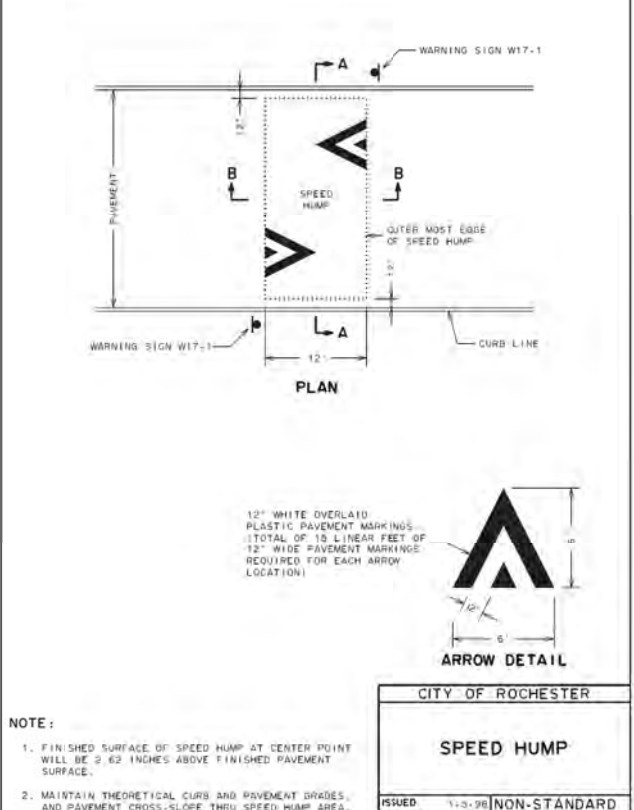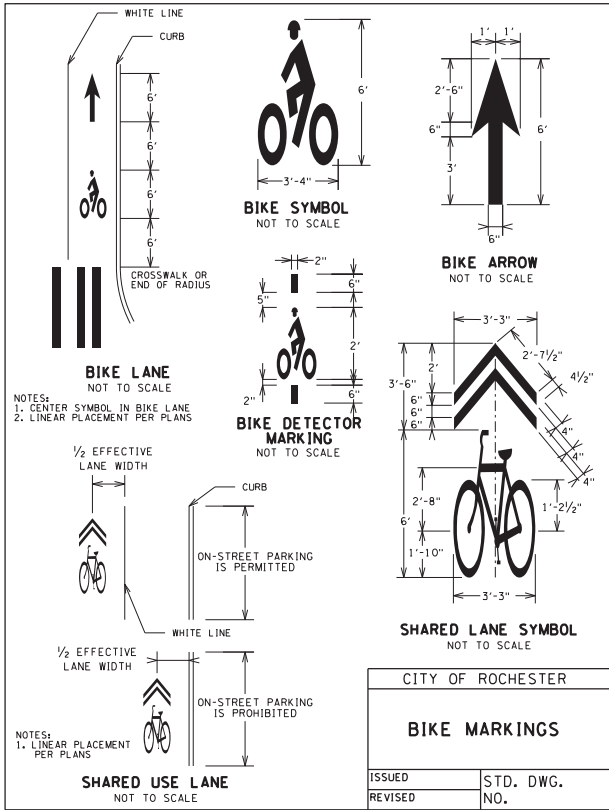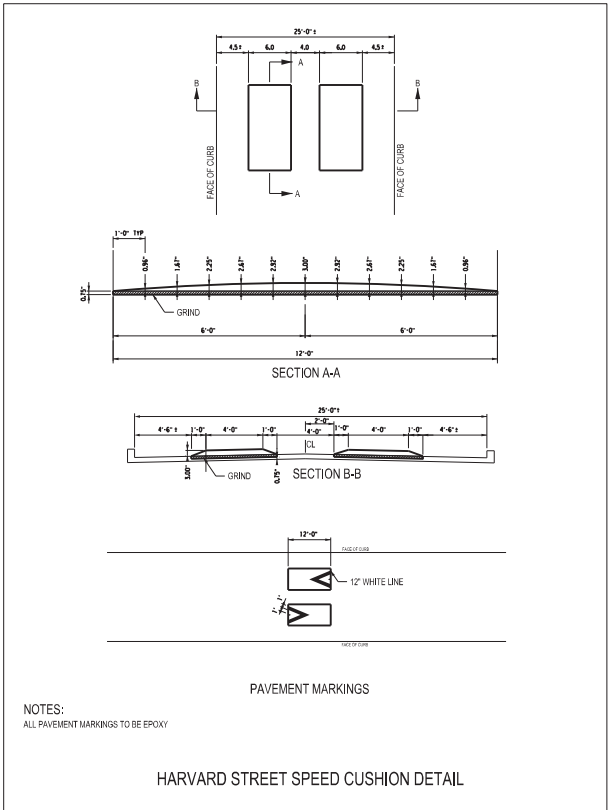

BID SET		RESIDENTIAL MILLING AND RESURFACING PROGRAM 2015 PHASE 2		PROJECT TITLE		ISSUED 03-23-2015		DRAWING NO. D-04		OF 44	
Department of Environmental Services Architecture and Engineering Services City of Rochester, New York		PROJECT ENGINEER WILLY LARSEN CITY ENGINEER JAMES R.MCINTOSH, P.E.		PROJECT NUMBER 13119		NO. 13119		REVISION		BY DATE	
CITY OF ROCHESTER		SPEED HUMP SECTIONS - RECONSTRUCTION		ISSUED 1-5-98		NON-STANDARD DWG. NO. S413-2		REVISION		BY DATE	
CITY OF ROCHESTER		SPEED HUMP SECTIONS - RECONSTRUCTION									

NOTE:
IF THERE IS ANY QUESTIONS REGARDING THE FINAL,
ACCEPTABLE LOCATION FOR A SIGN SLEEVE, PLEASE
CALL MONROE COUNTY DOT AT 753-7750 AND REQUEST
ASSISTANCE.

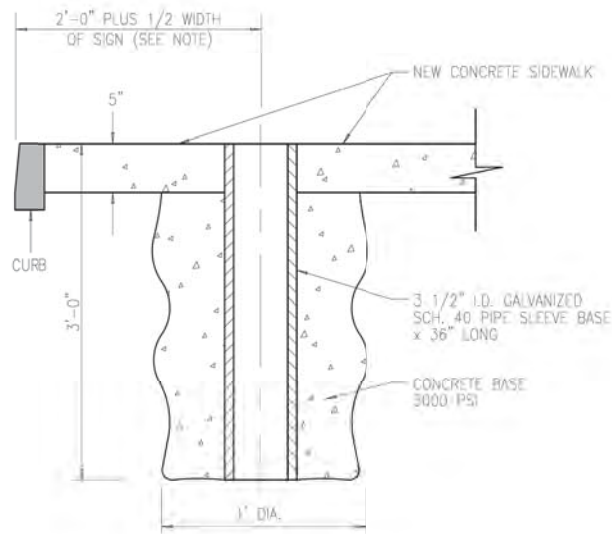


SIGN POST SLEEVE BASE INSTALLATION
NOT TO SCALE

12/19/13


REVISED

REVISED
5/9/11

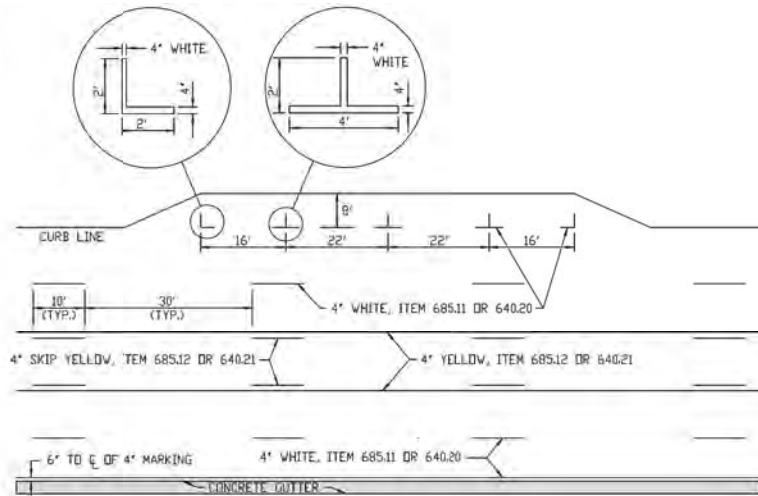

PAVEMENT MARKINGS - LONG LINES
NOT TO SCALE


REVISED
5/26/11

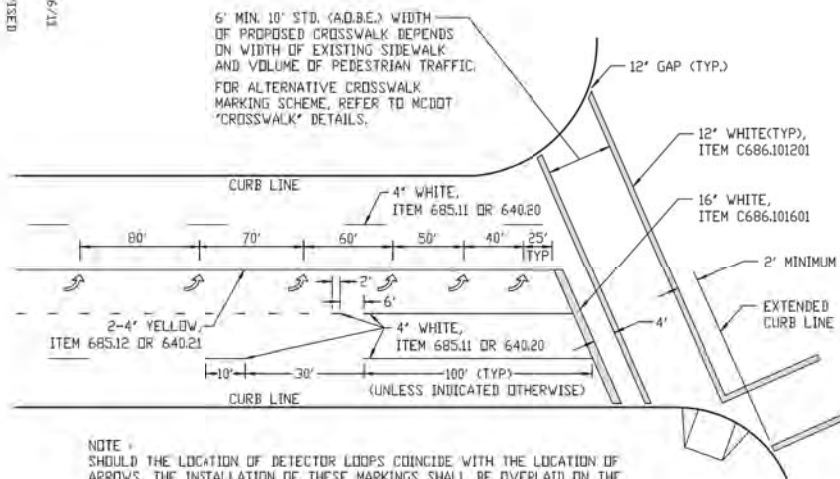


NOTE:
SHOULD THE LOCATION OF DETECTOR LOOPS COINCIDE WITH THE LOCATION OF
ARROWS, THE INSTALLATION OF THESE MARKINGS SHALL BE OVERLAID ON THE
NEW PAVEMENT AFTER THE DETECTOR LOOPS HAVE BEEN INSTALLED.

PAVEMENT MARKINGS AT INTERSECTION
NOT TO SCALE

REVISED
4/27/11

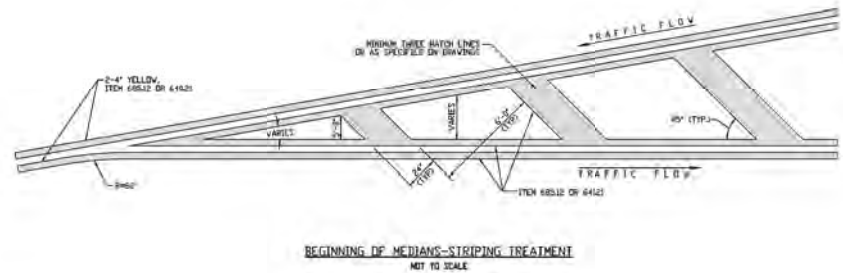

BEGINNING OF MEDIANS-STRIPING TREATMENT
NOT TO SCALE

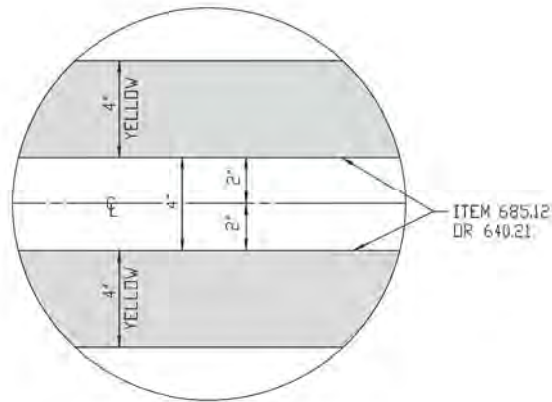

DOUBLE YELLOW CENTERLINE
NOT TO SCALE

4/27/11

REVISED



BID SET

Department of Environmental Services
Architecture and Engineering Services
City of Rochester, New York
PROJECT ENGINEER
WILLY LARSEN
UNIT HEAD IN CHARGE
ALBERT J. GIGLIO, P.E.
CITY ENGINEER
JAMES R. MCINTOSH, P.E.

PROJECT TITLE
RESIDENTIAL
MILLING AND RESURFACING
PROGRAM 2015 PHASE 2

ISSUED	CHECKED	DRAWN	DESIGN	SCALE	PROJECT NUMBER	NO.	REVISION	BY	DATE
03-23-2015	MCDOT	MCDOT	MCDOT	NOT TO SCALE	13119				



DRAWING TITLE
MISCELLANEOUS
DETAILS
MONROE COUNTY DEPARTMENT
OF TRANSPORTATION

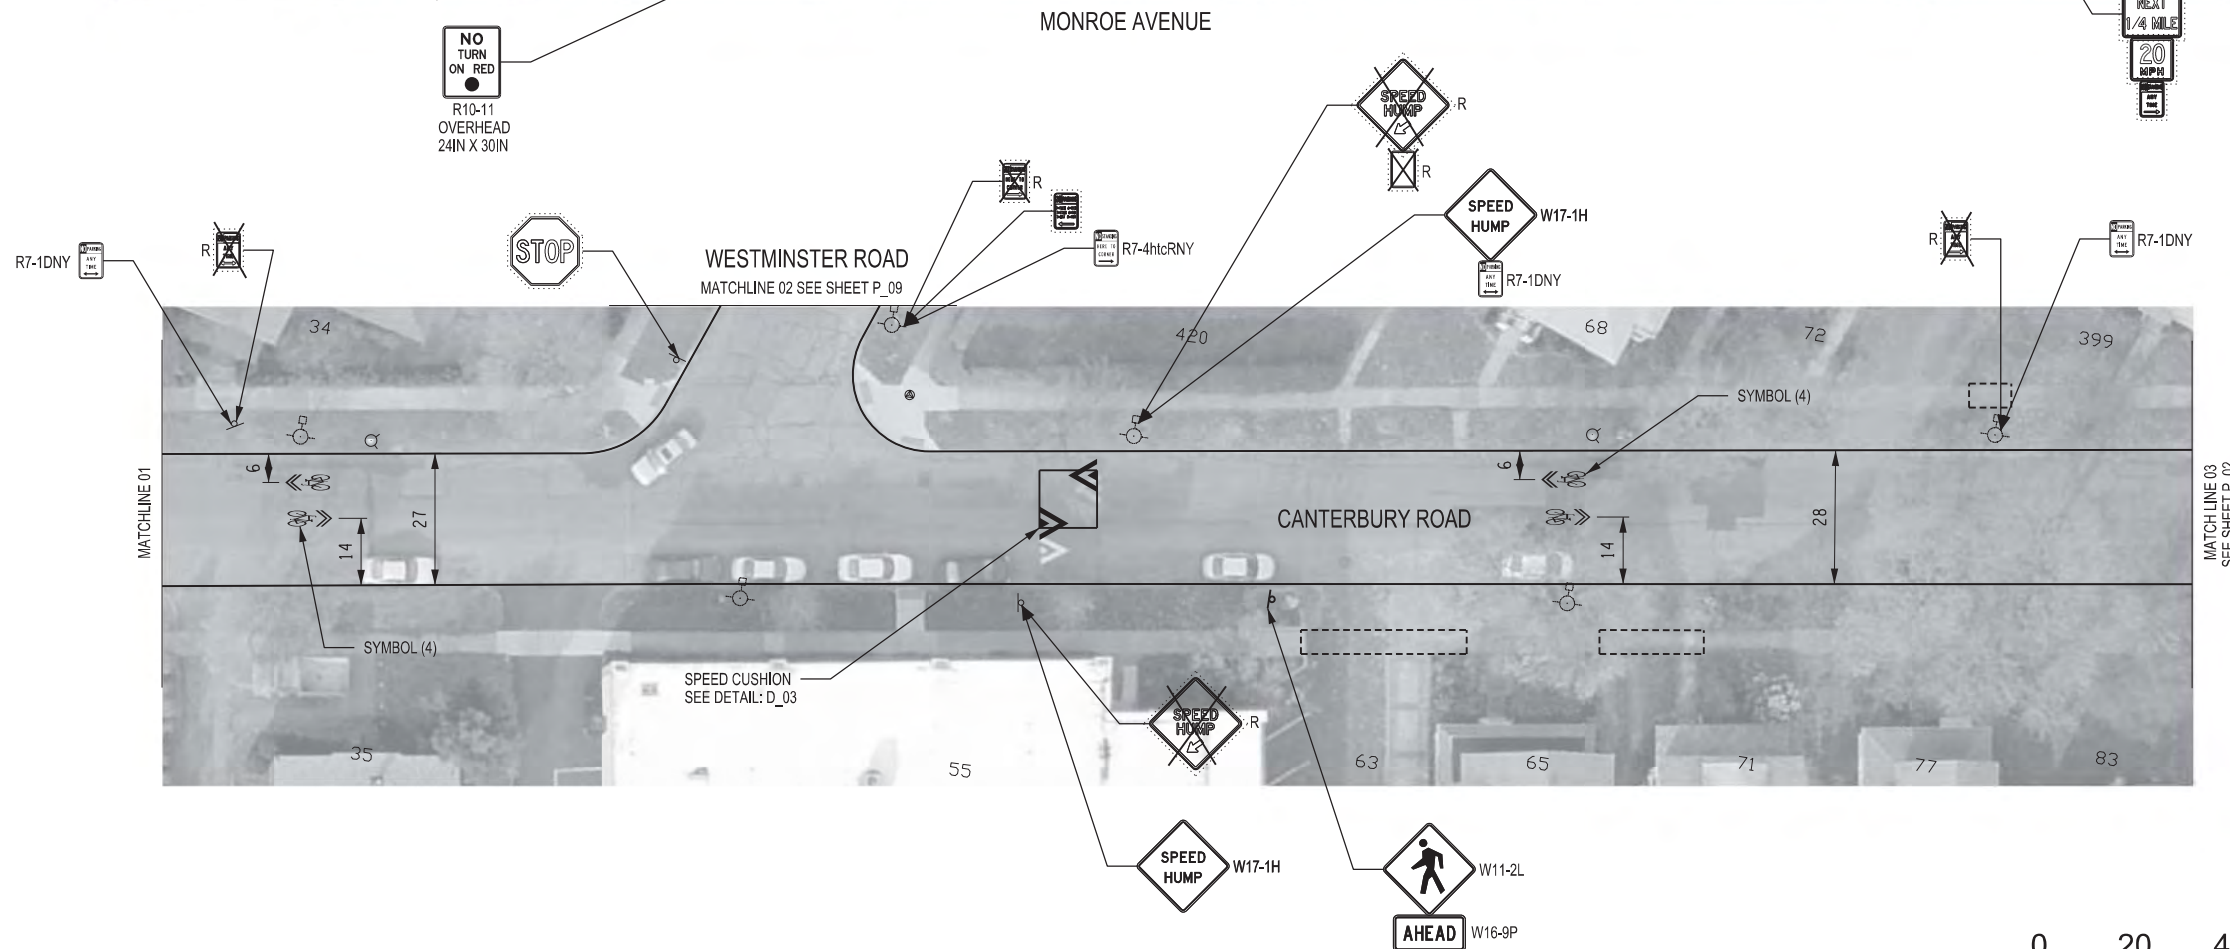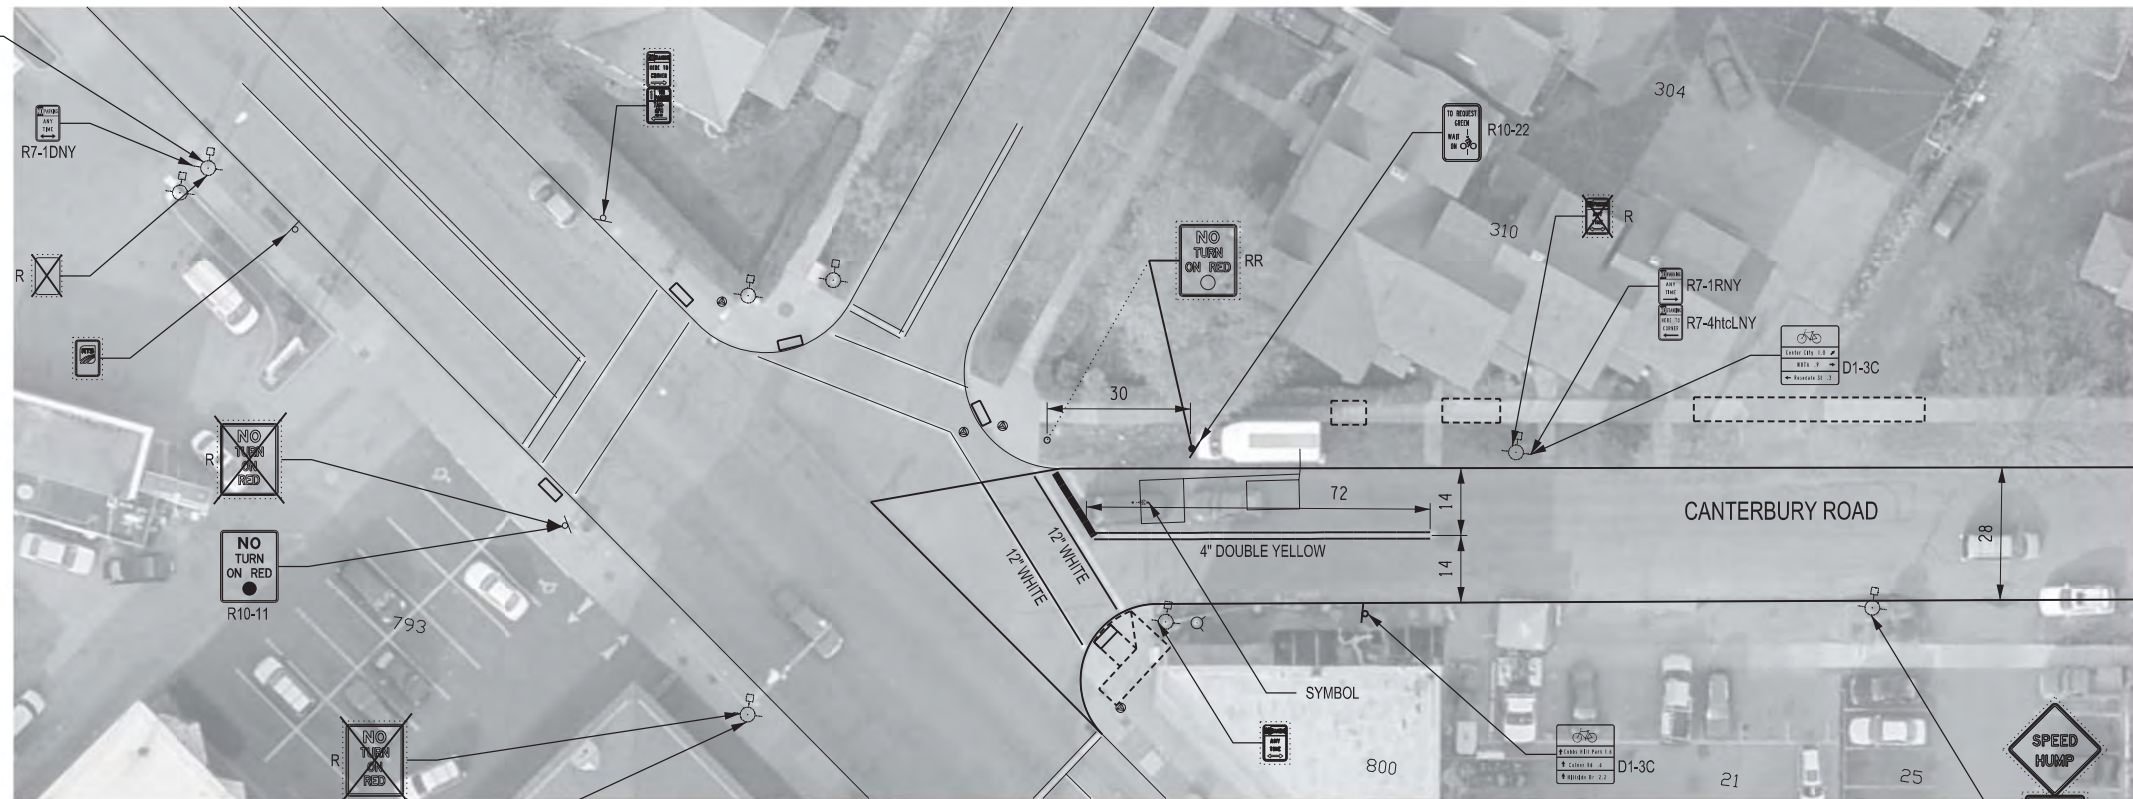


LEGEND	
	EXIST SIGN TO REMAIN
	EXIST SIGN TO BE RELOCATED
	NEW SIGN
	EXIST SIGN TO BE REMOVED



BID SET	
Department of Environmental Services Architecture and Engineering Services City of Rochester, New York	
PROJECT ENGINEER	WILLY LARSEN
UNIT HEAD IN CHARGE	ALBERT J. GIGLIO, P.E.
CITY ENGINEER	JAMES R. MCINTOSH, P.E.
PROJECT TITLE RESIDENTIAL MILLING AND RESURFACING PROGRAM 2015 PHASE 2	
ISSUED	03-23-2015
CHECKED	
DRAWN	J.N.
DESIGN	W.L.
SCALE	AS SHOWN
PROJECT NUMBER	13119
NO.	
REVISION	
BY	DATE
DRAWING TITLE CANTERBURY ROAD ALL SIGNS BY MCDOT	
DRAWING NO. P_01	
44	

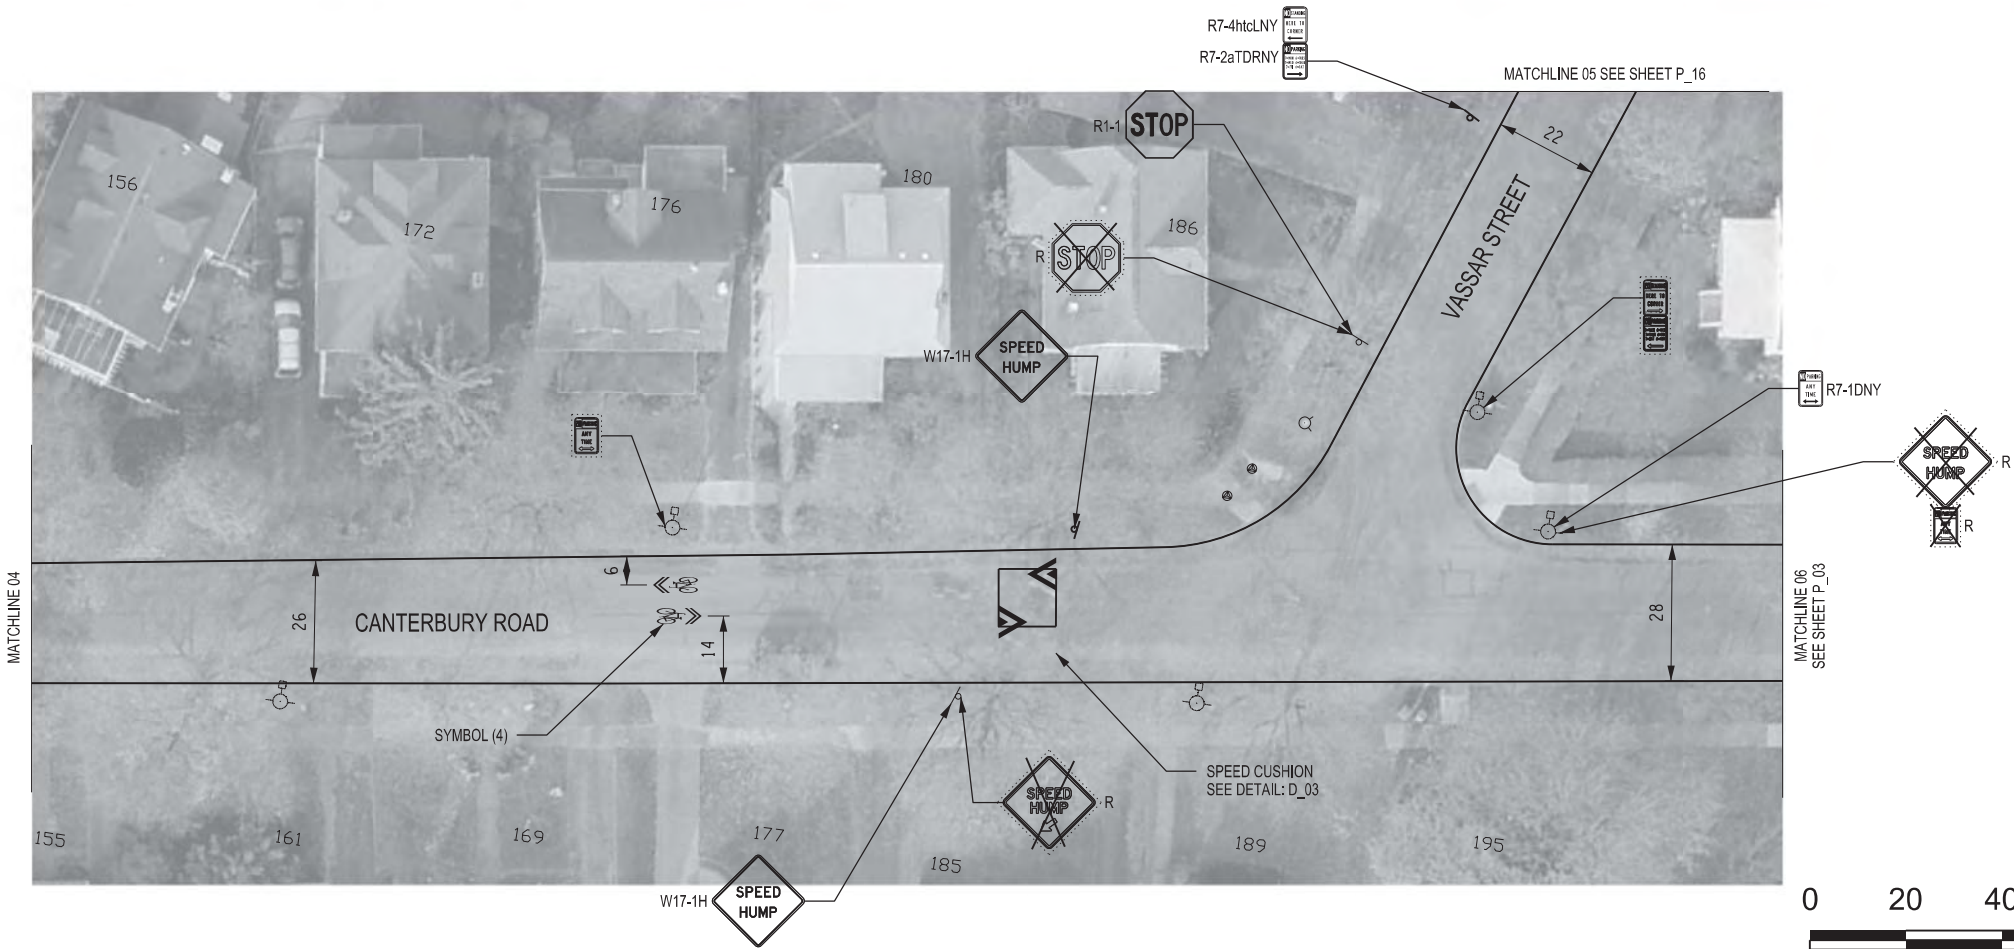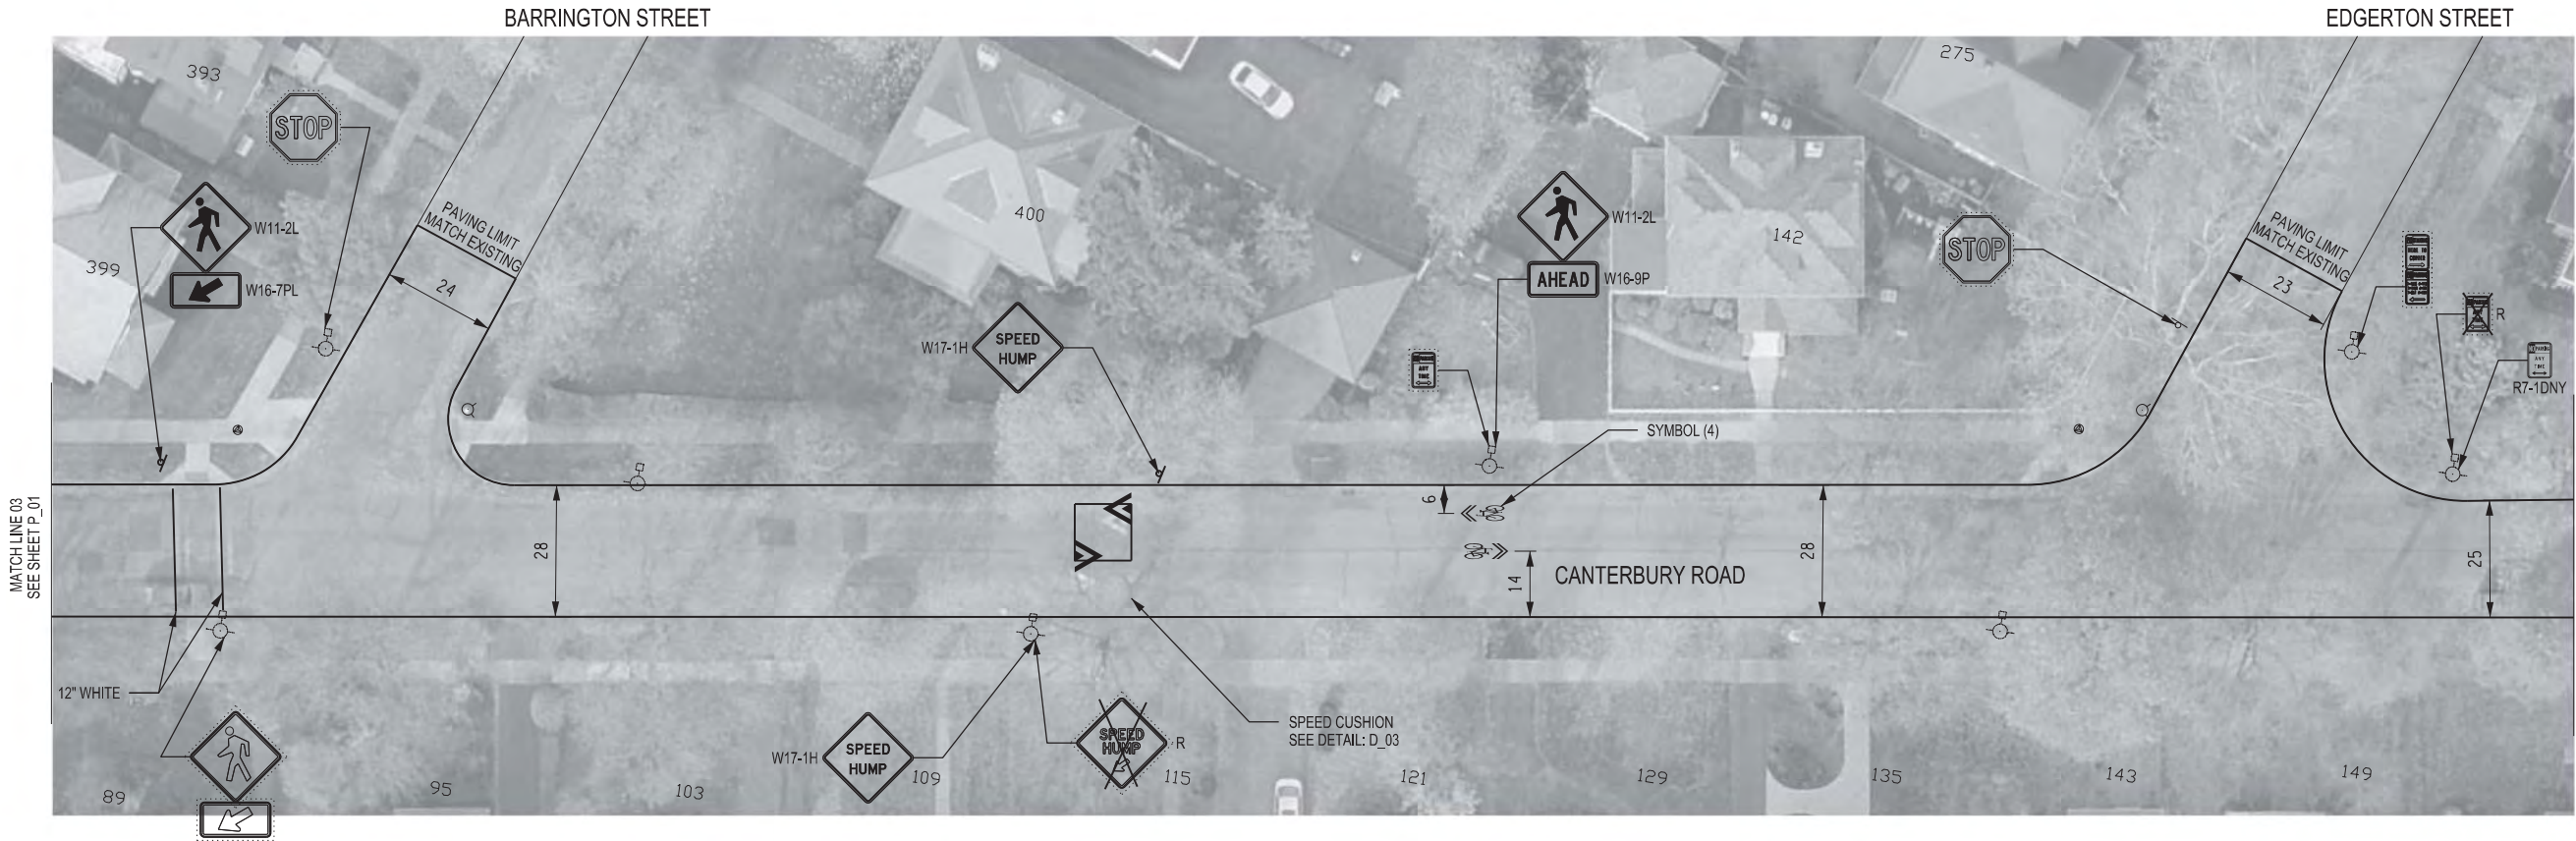

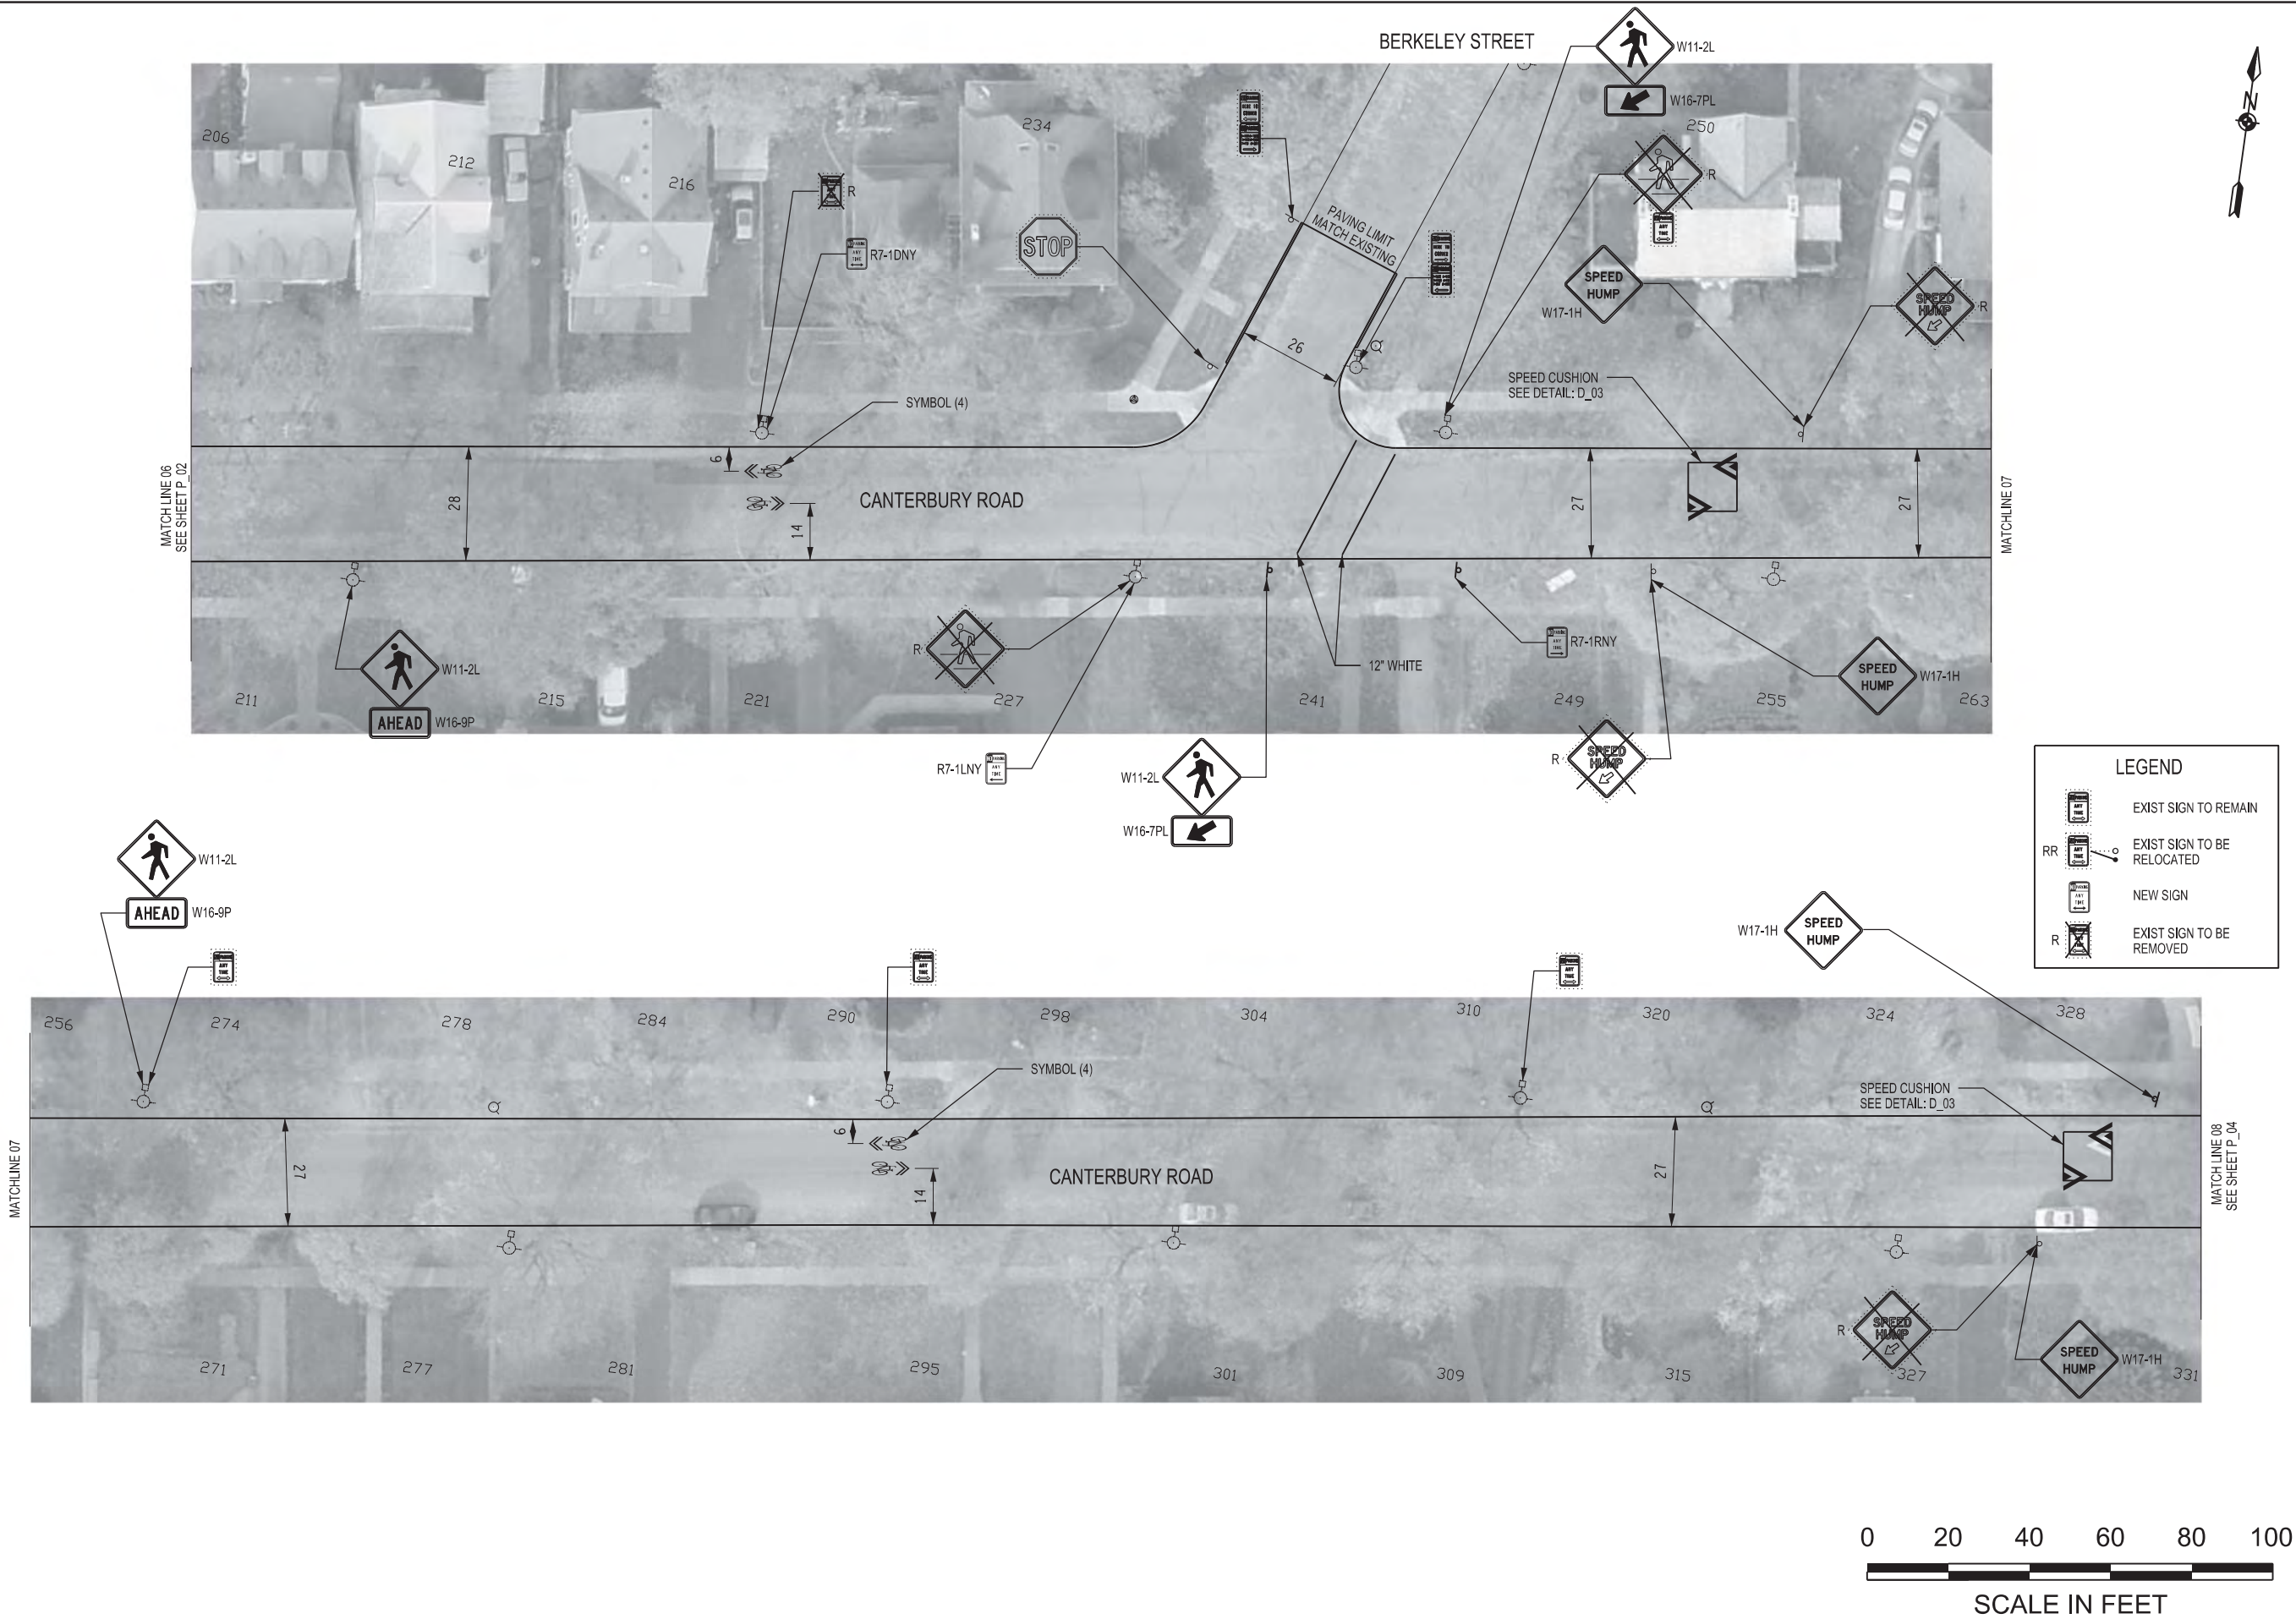

Department of Environmental Services
Architecture and Engineering Services
City of Rochester, New York

PROJECT ENGINEER
WILLY LARSEN

CITY ENGINEER
JAMES R.McINTOSH,P.E.

BID SET



PROJECT TITLE
RESIDENTIAL
MILLING AND RESURFACING
PROGRAM 2015 PHASE 2



ISSUED	CHECKED	DRAWN	DESIGN	SCALE	PROJECT NUMBER	NO.	REVISION	BY	DATE
03-23-2015		J.N.	W.L.	AS SHOWN	13119				



DRAWING TITLE
CANTERBURY ROAD
ALL SIGNS BY MCDOT


DRAWING NO.
P_03


OF 44

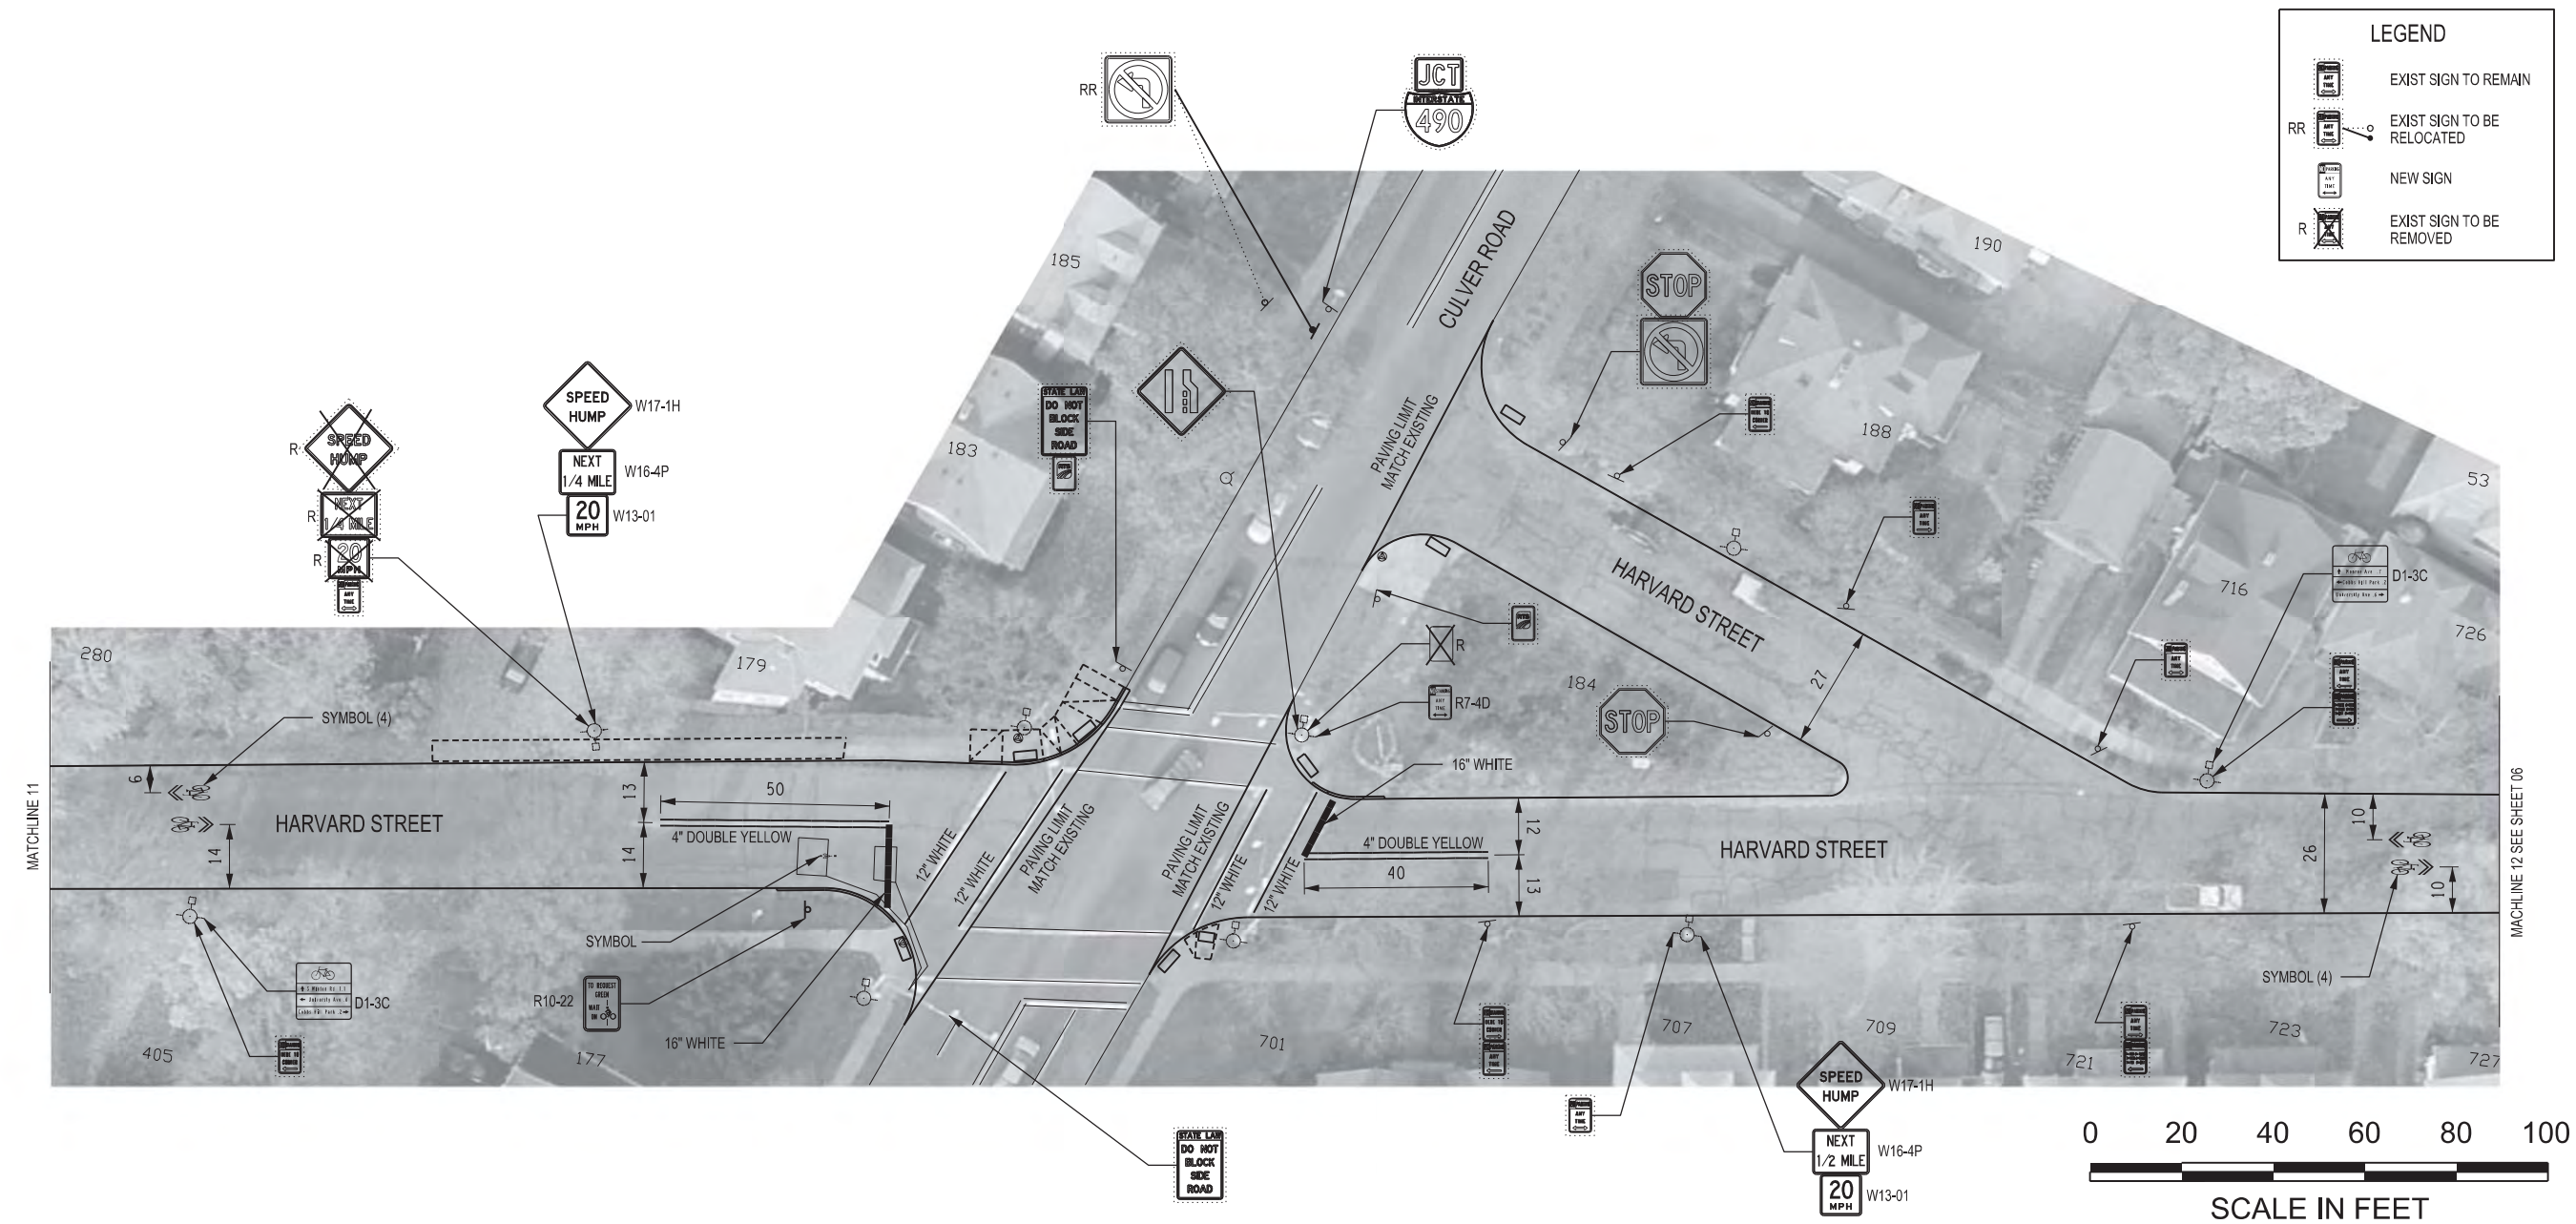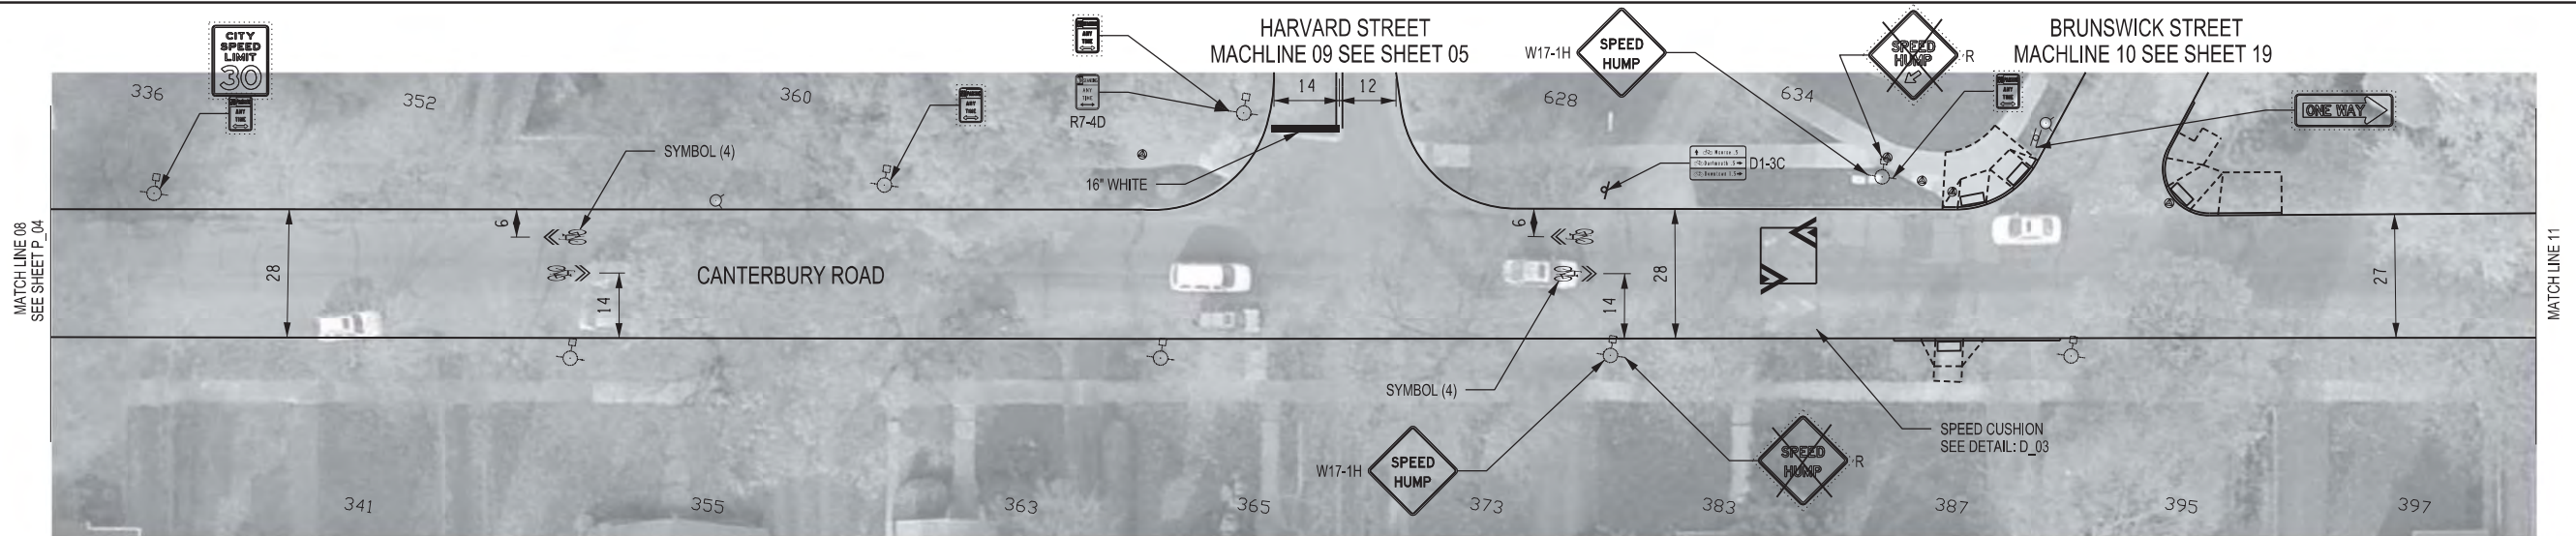

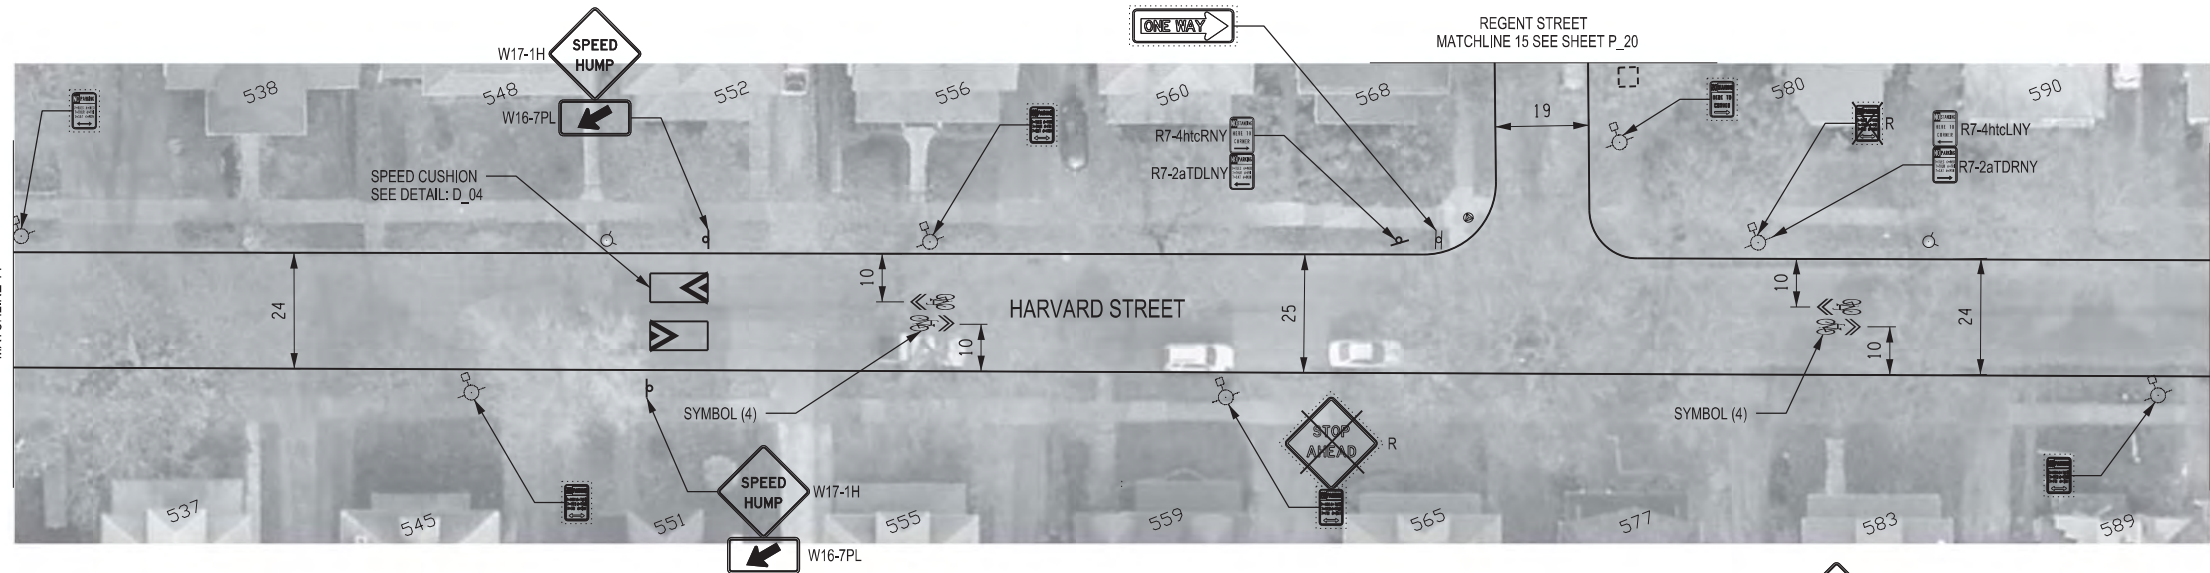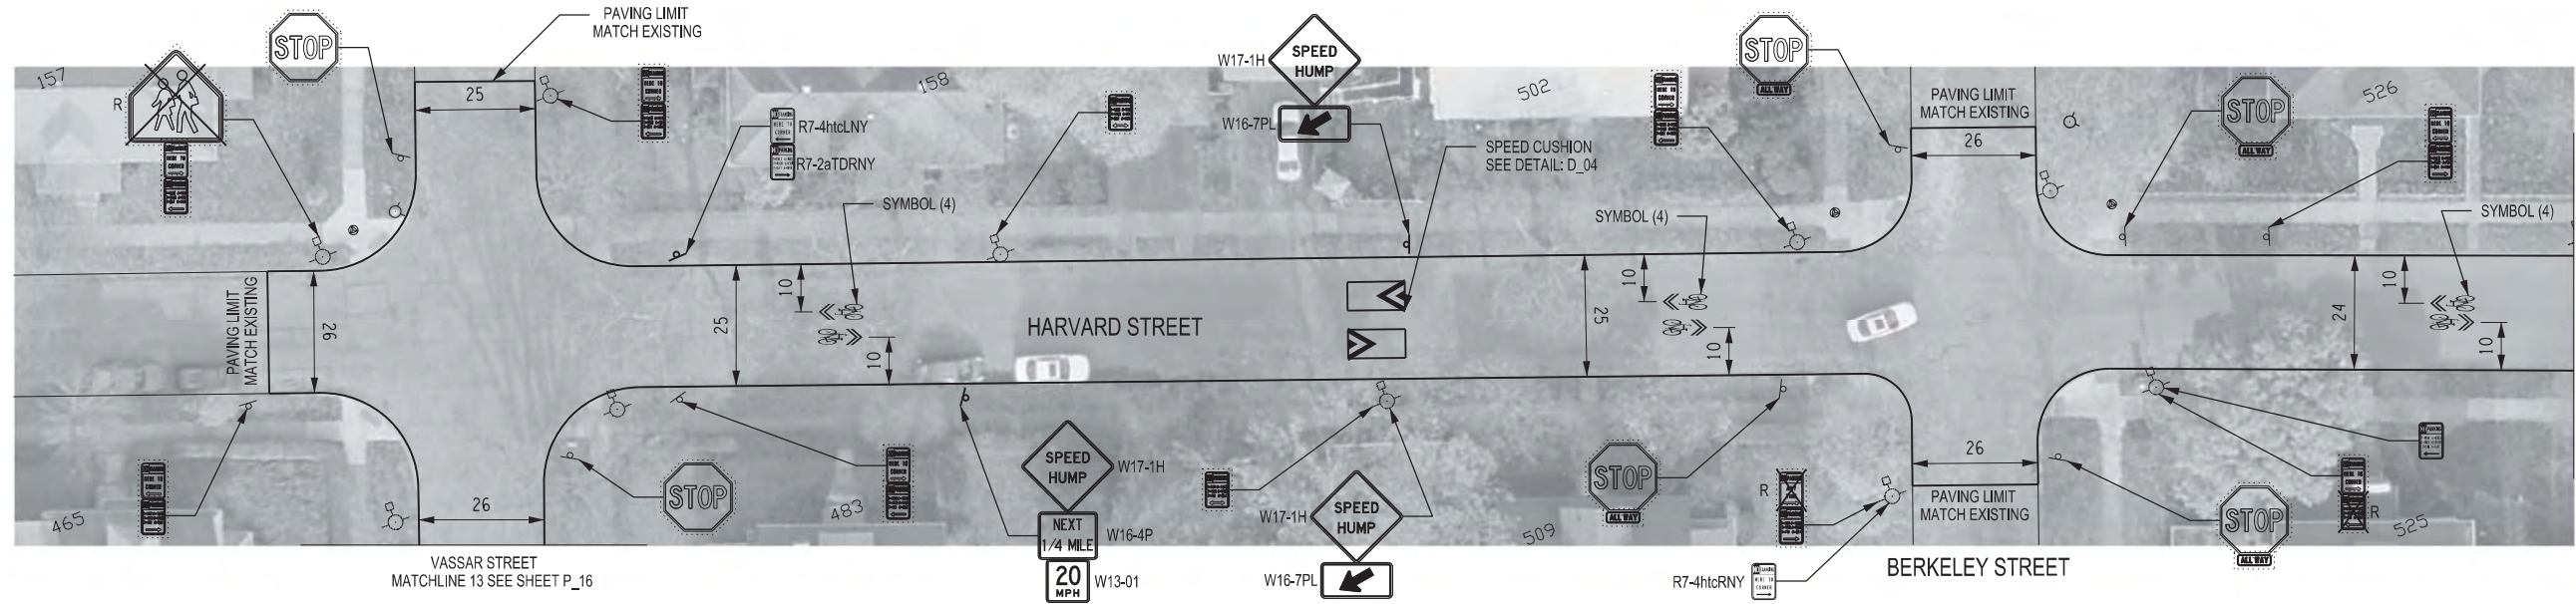



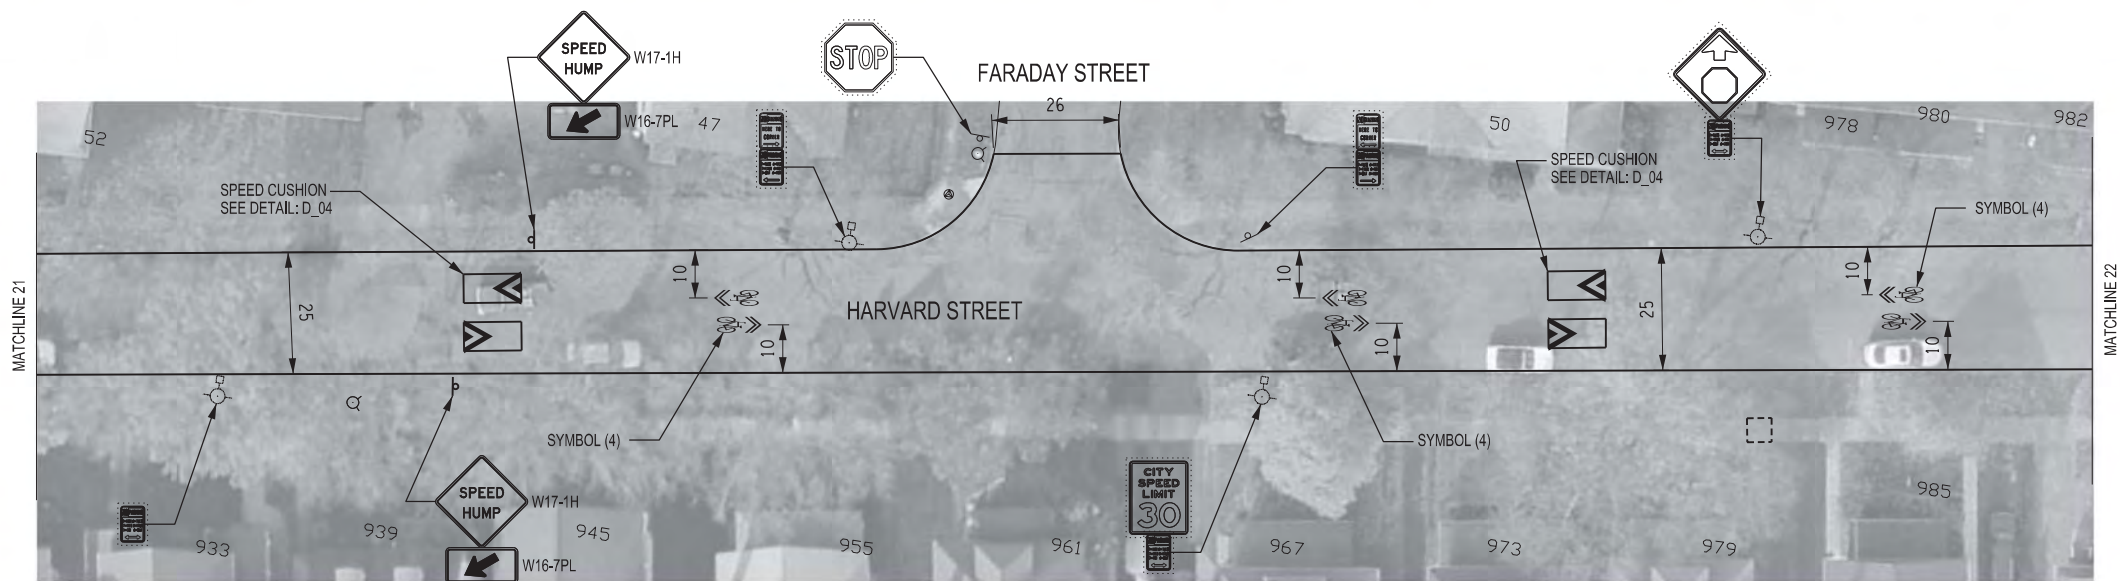
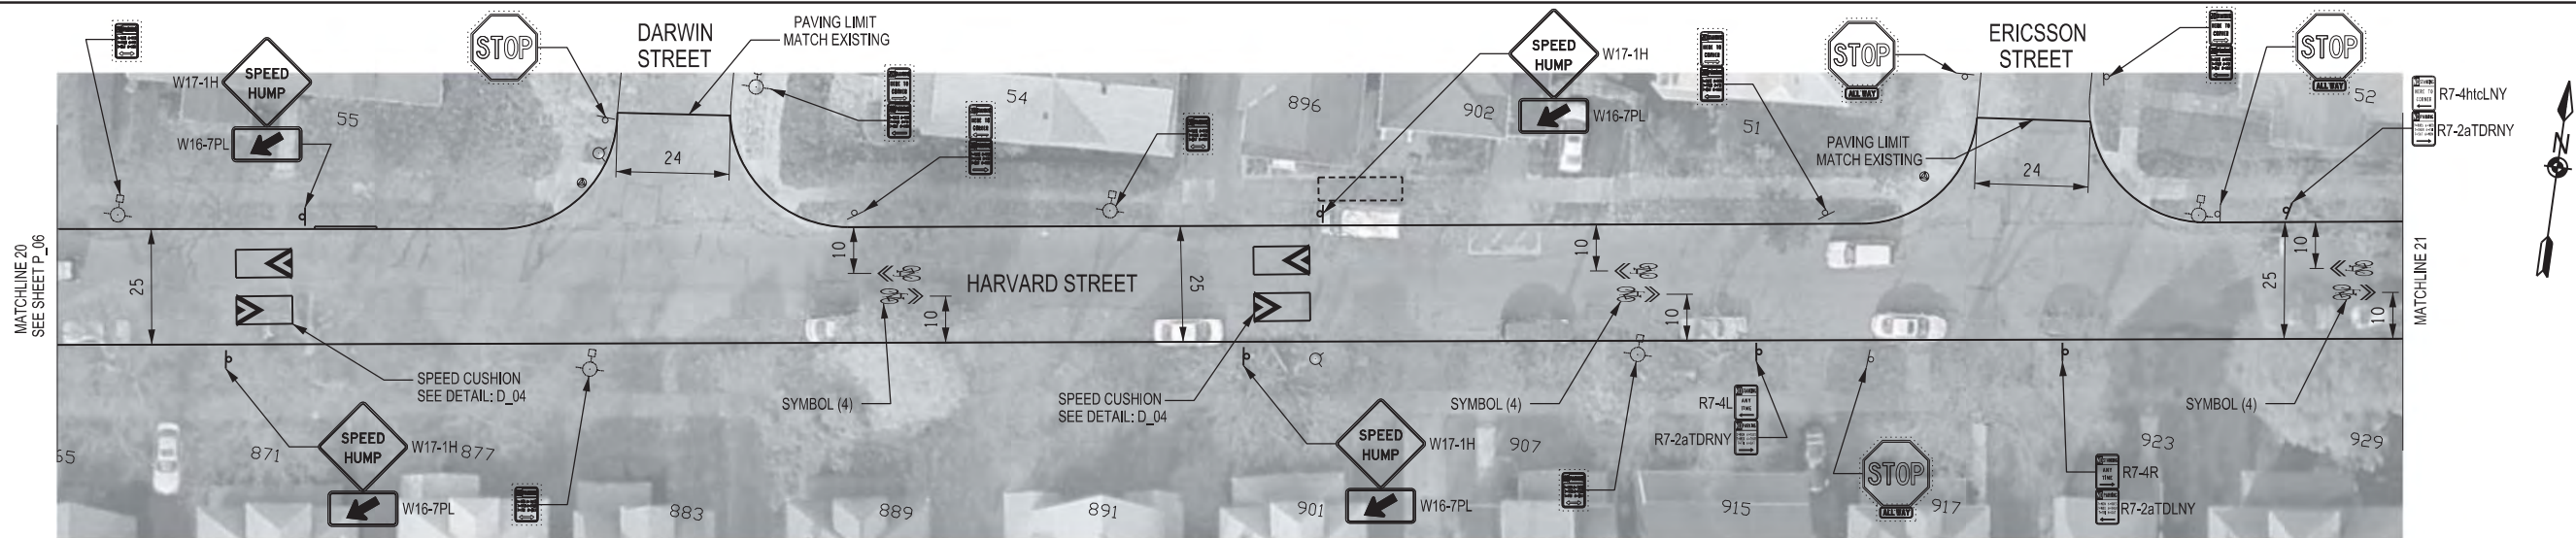


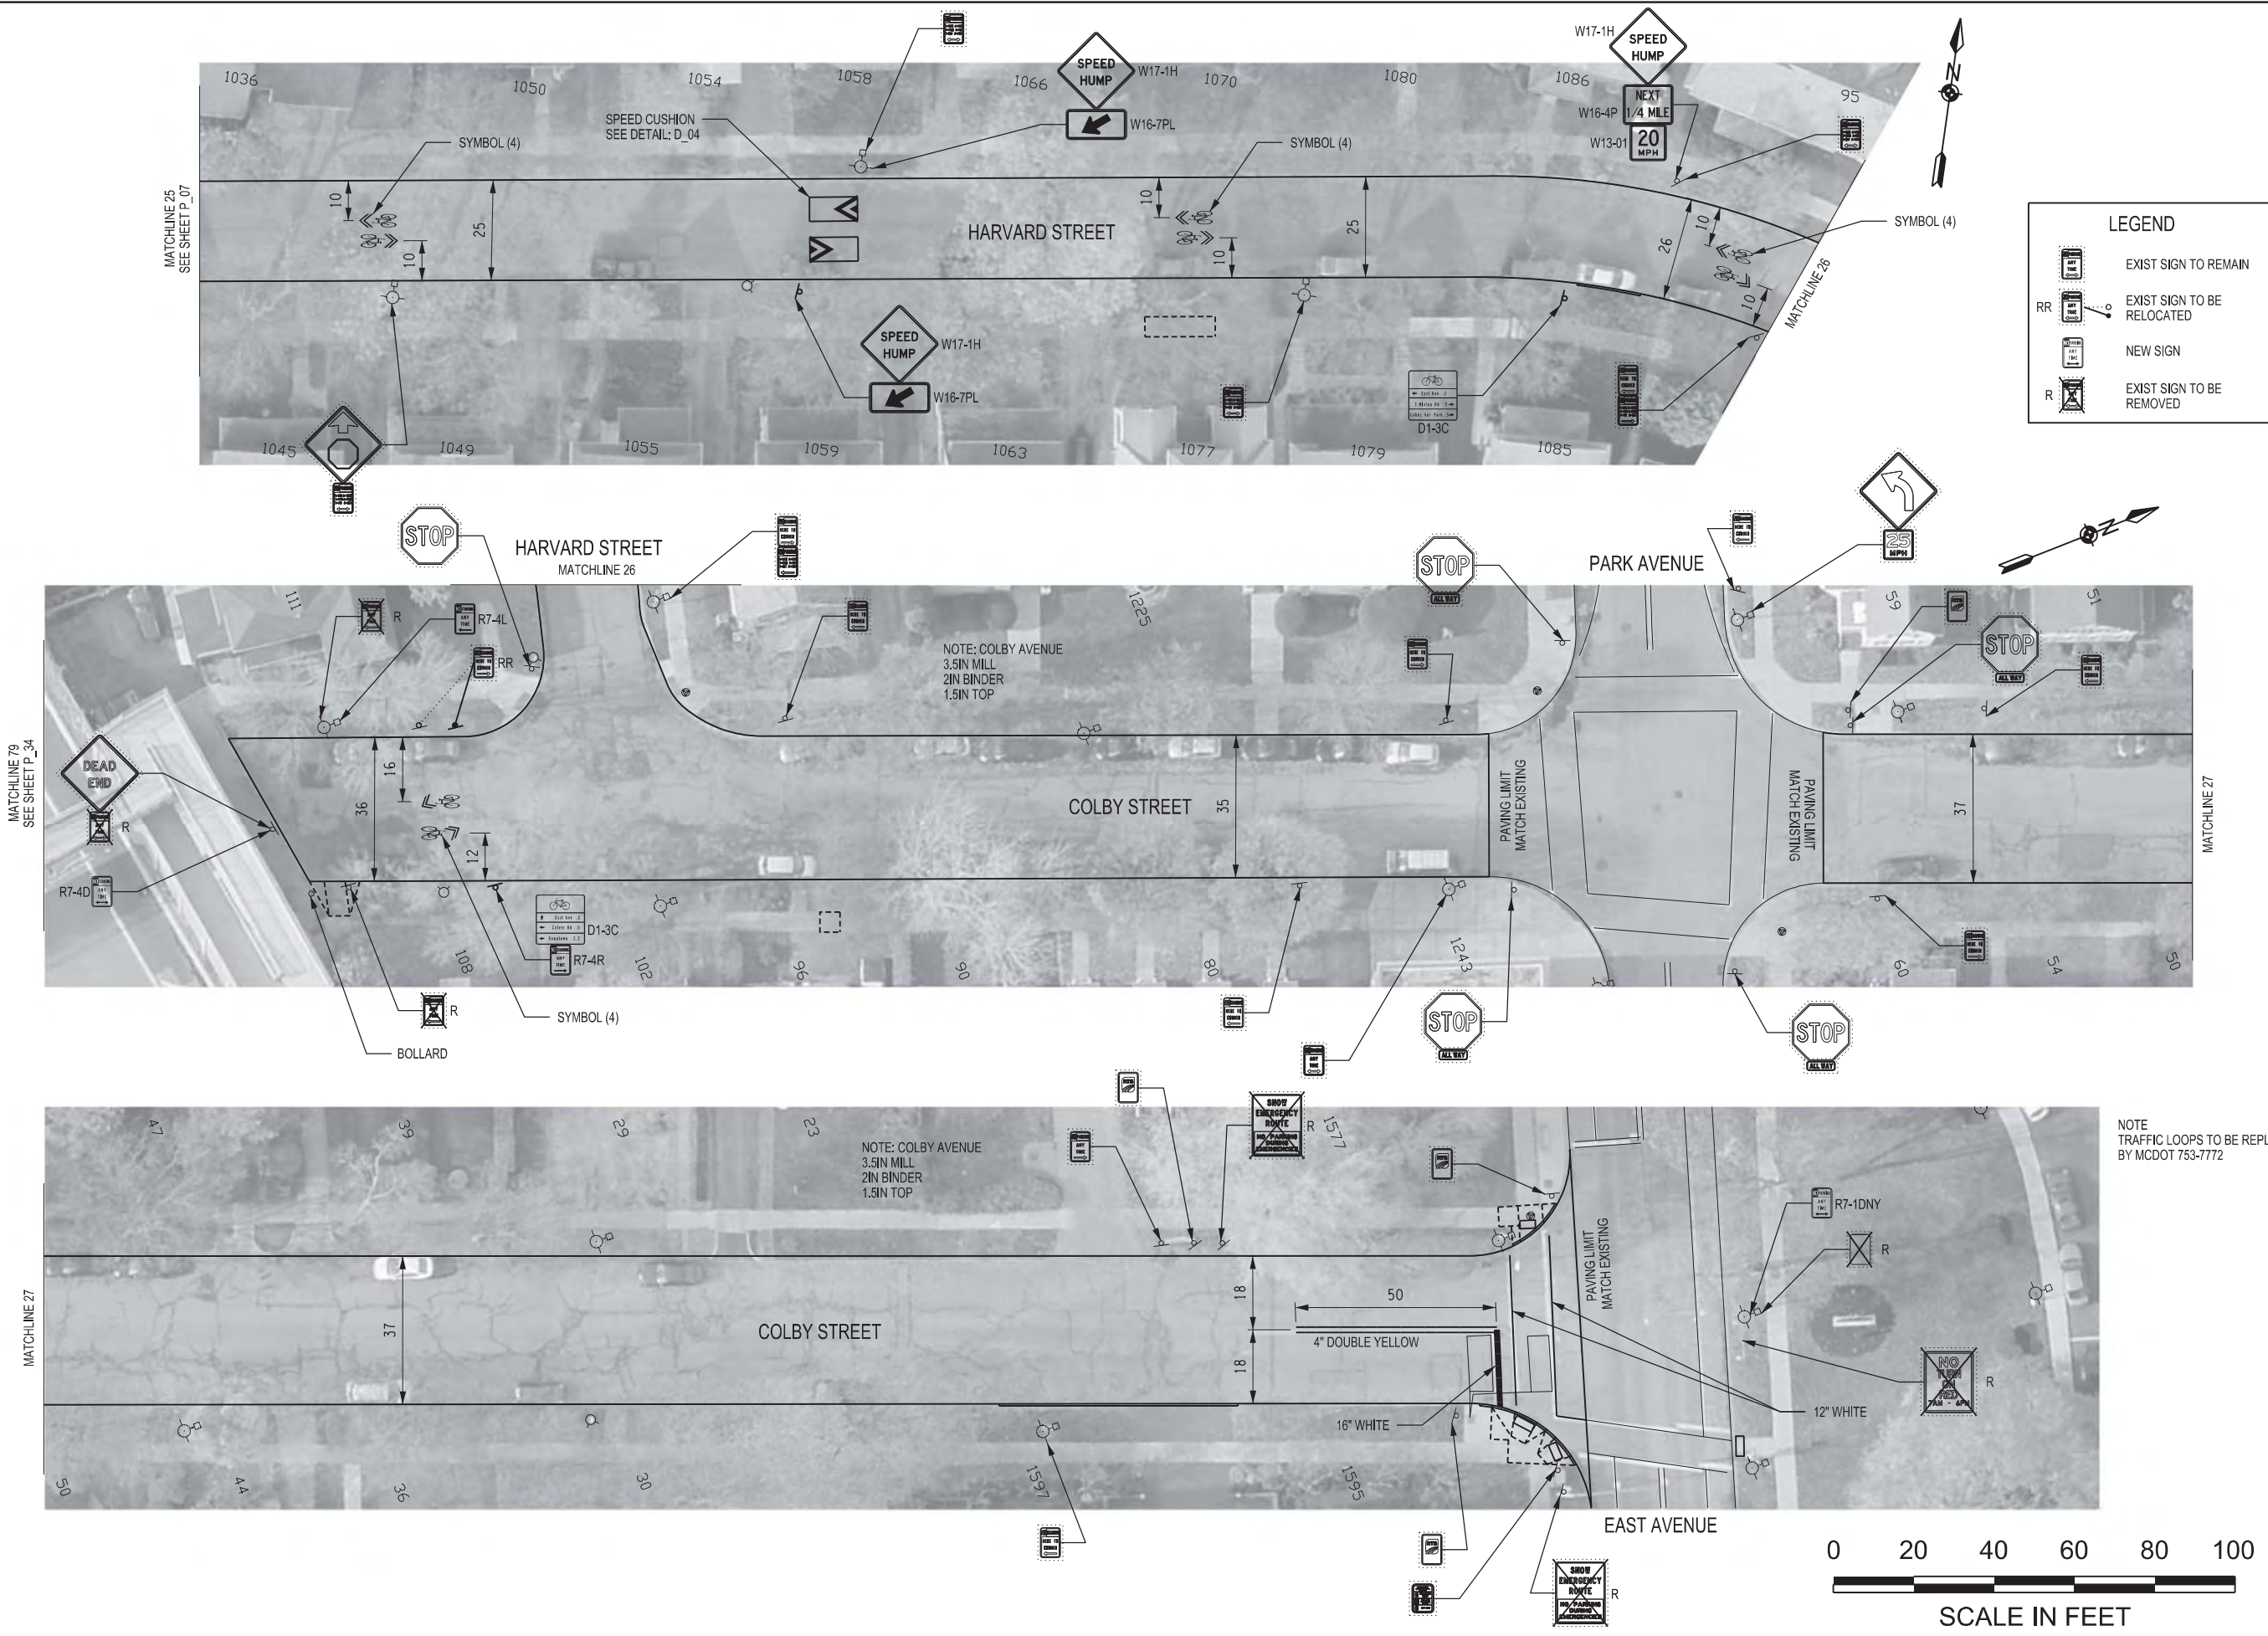

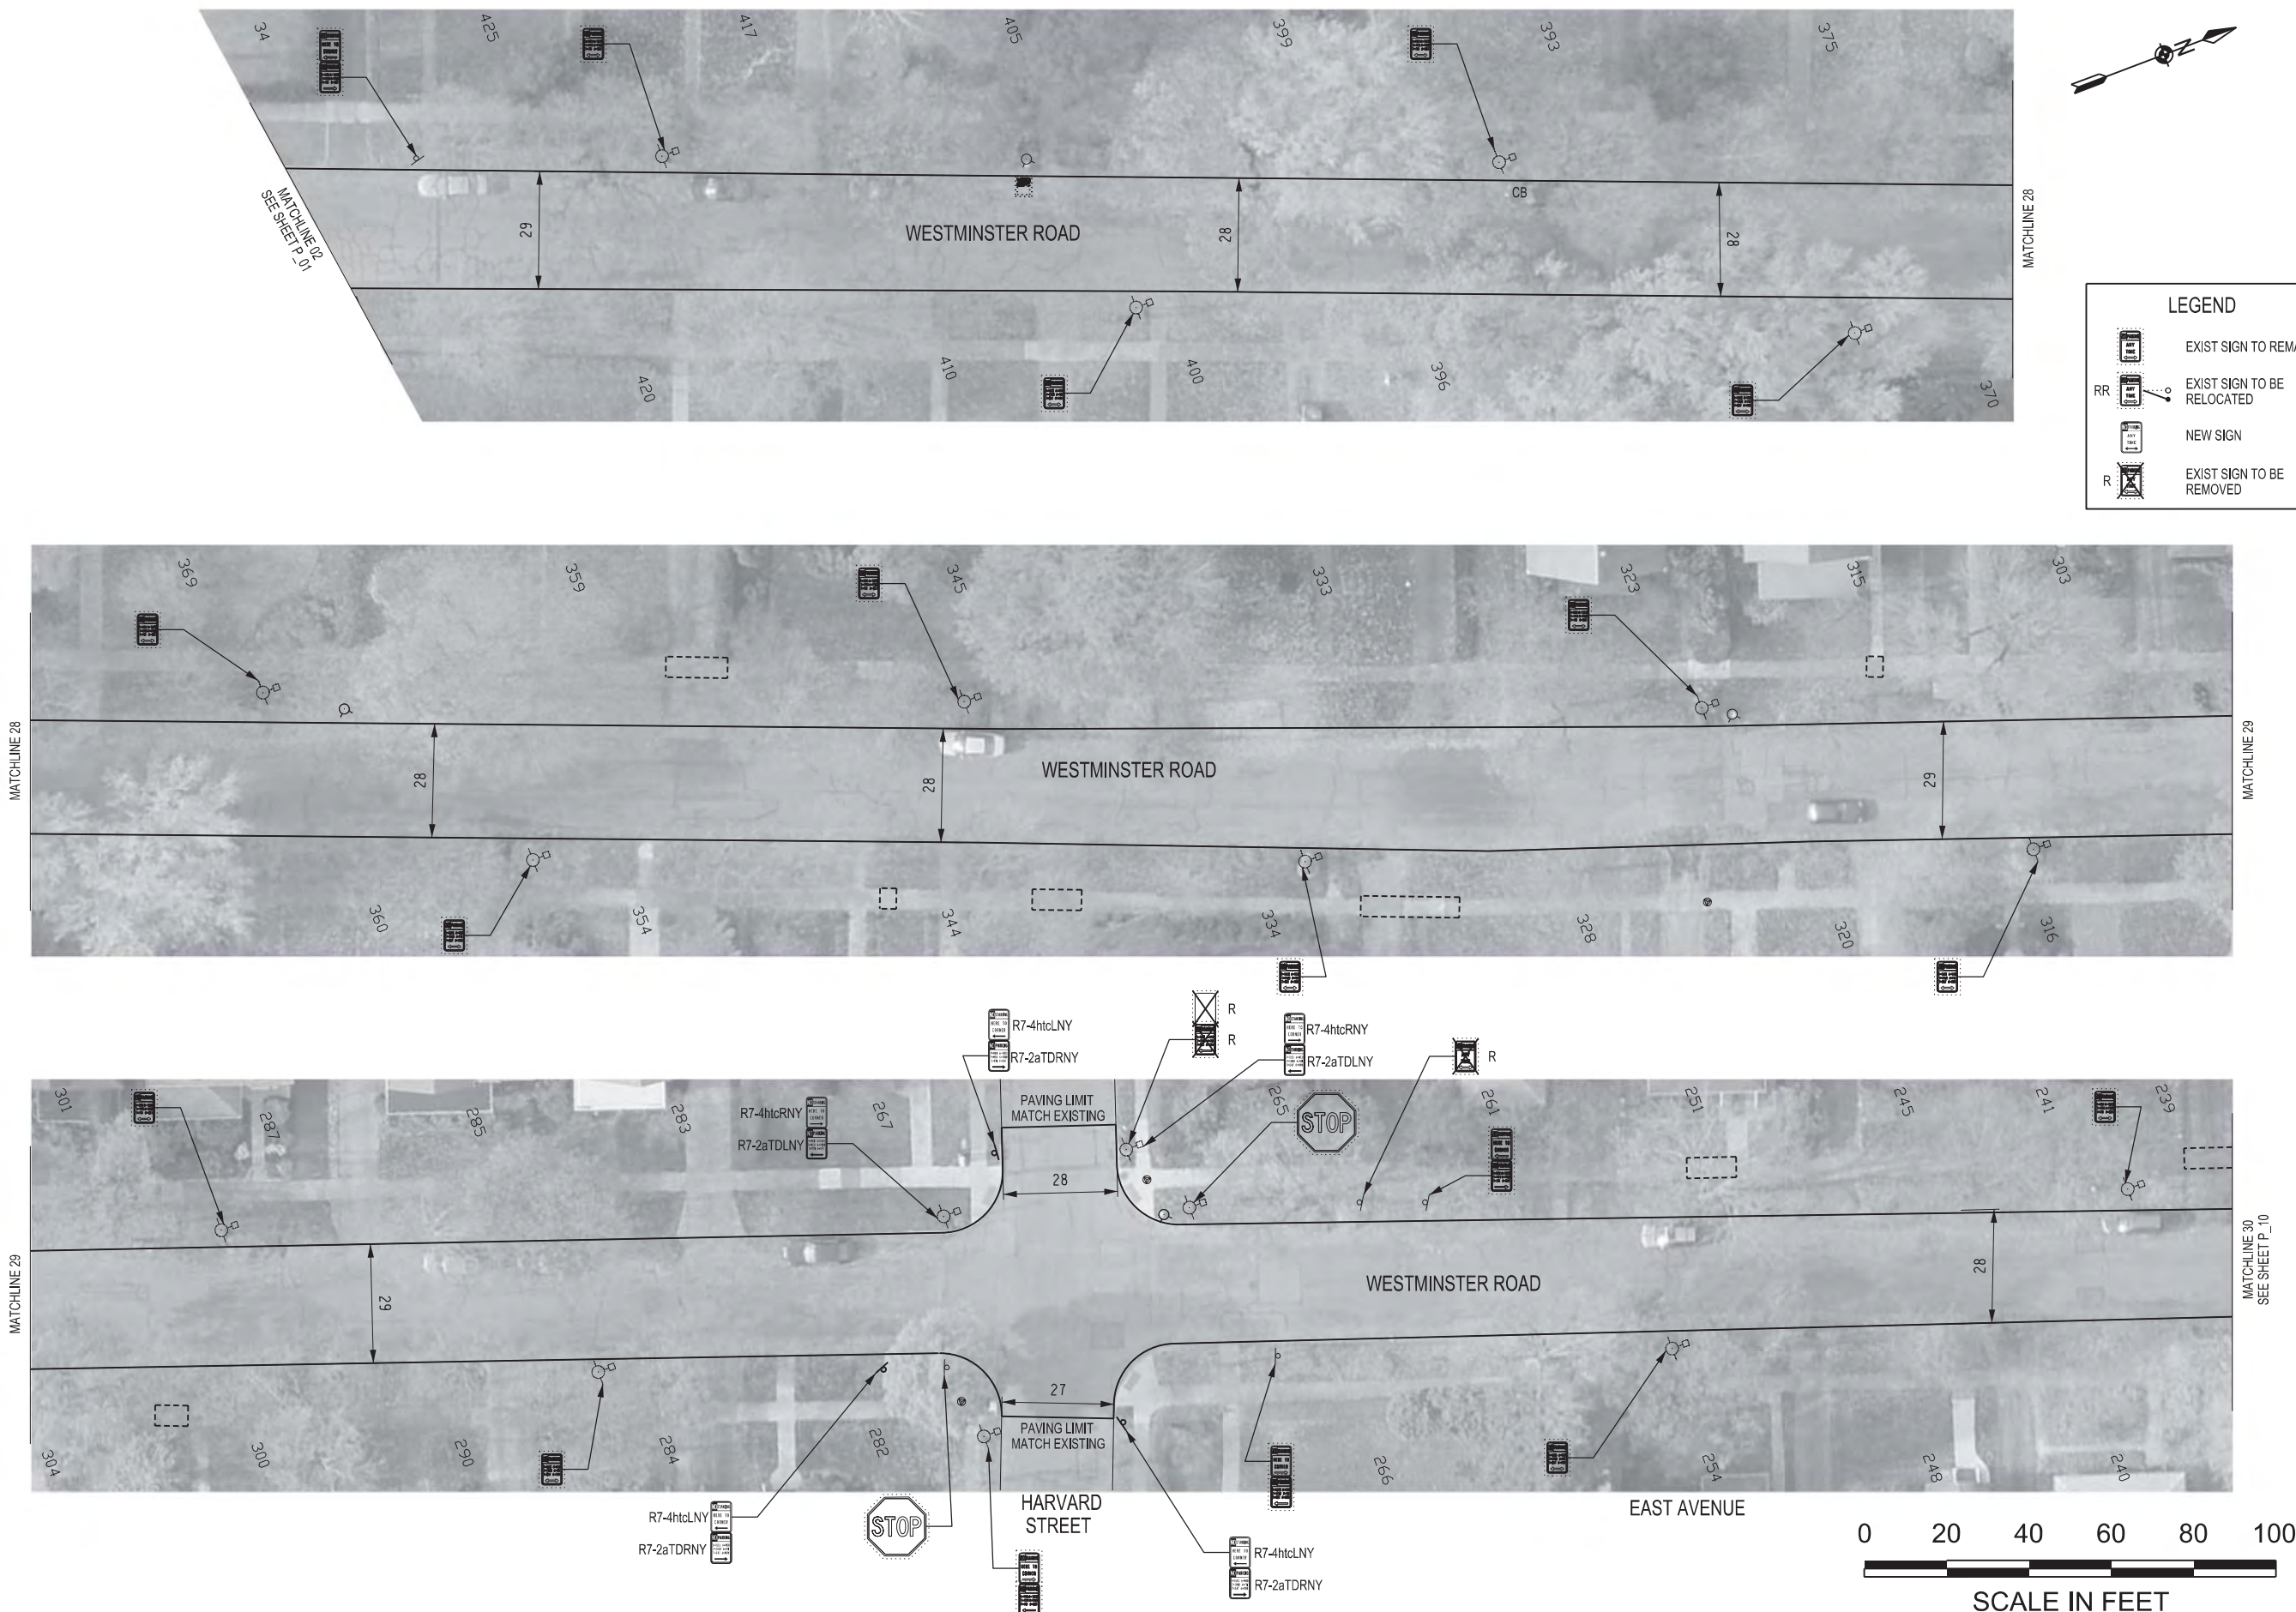

MATCHLINE 35
SEE SHEET P_11

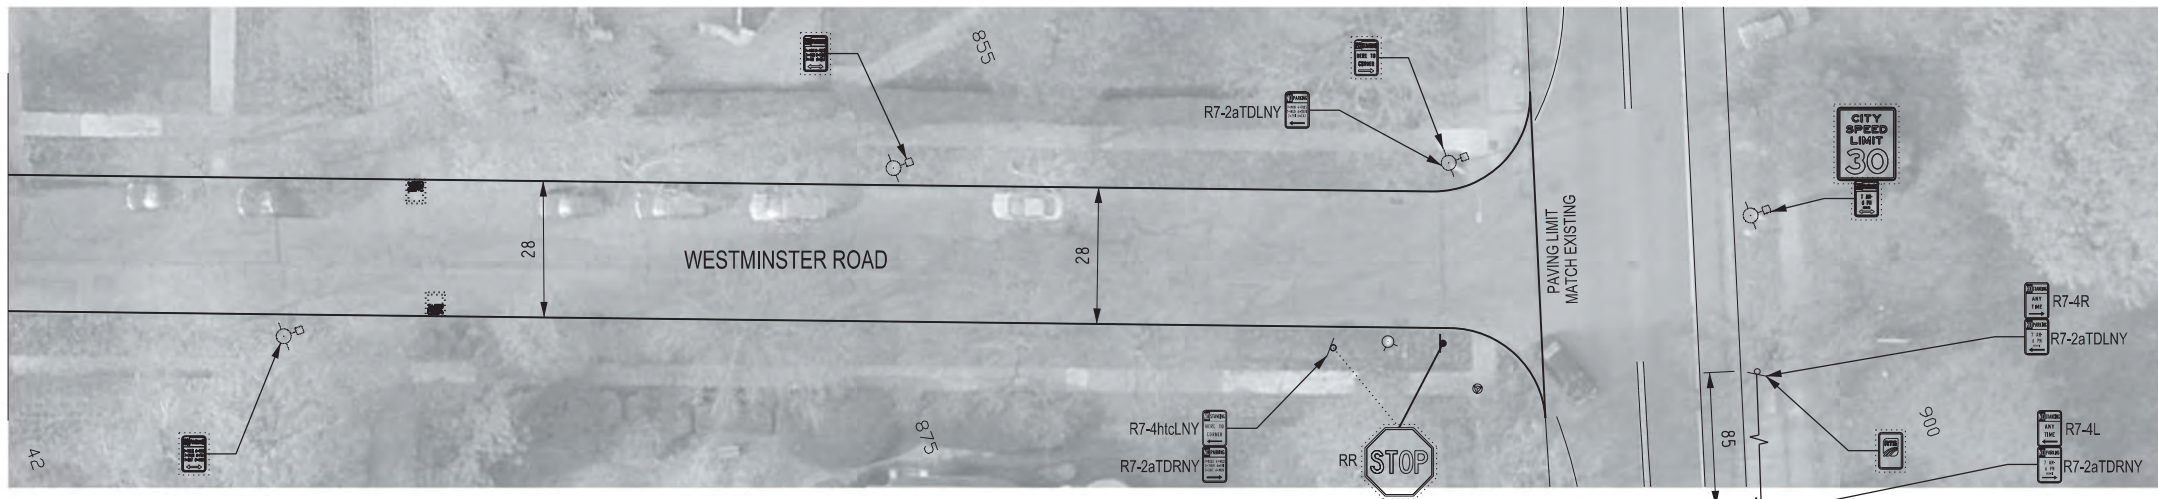

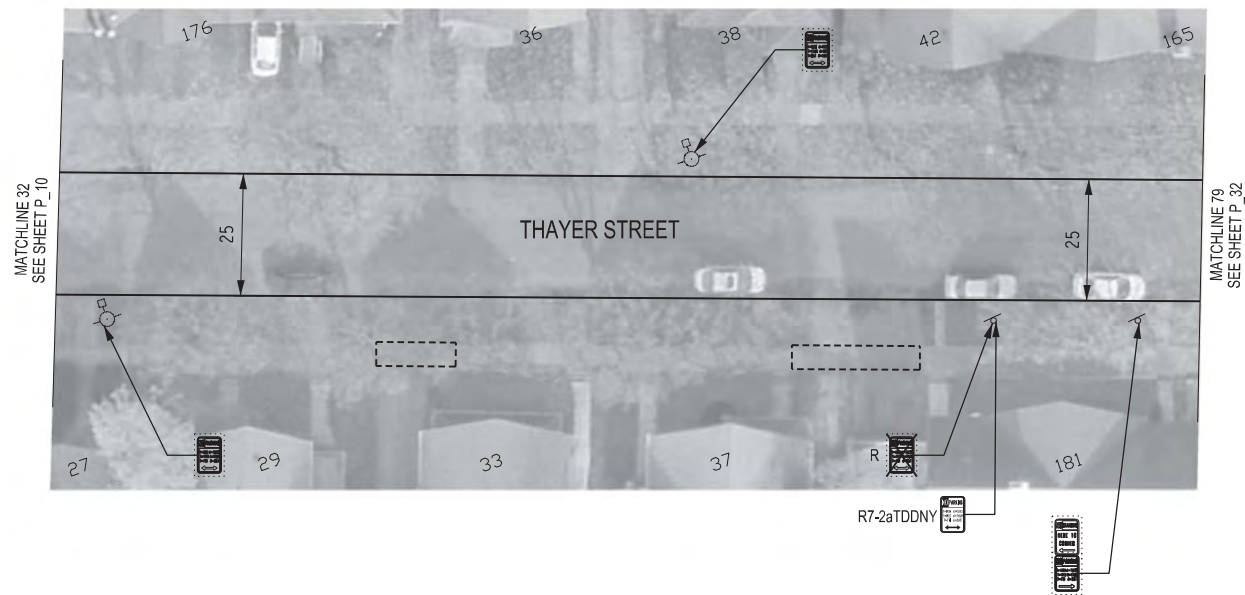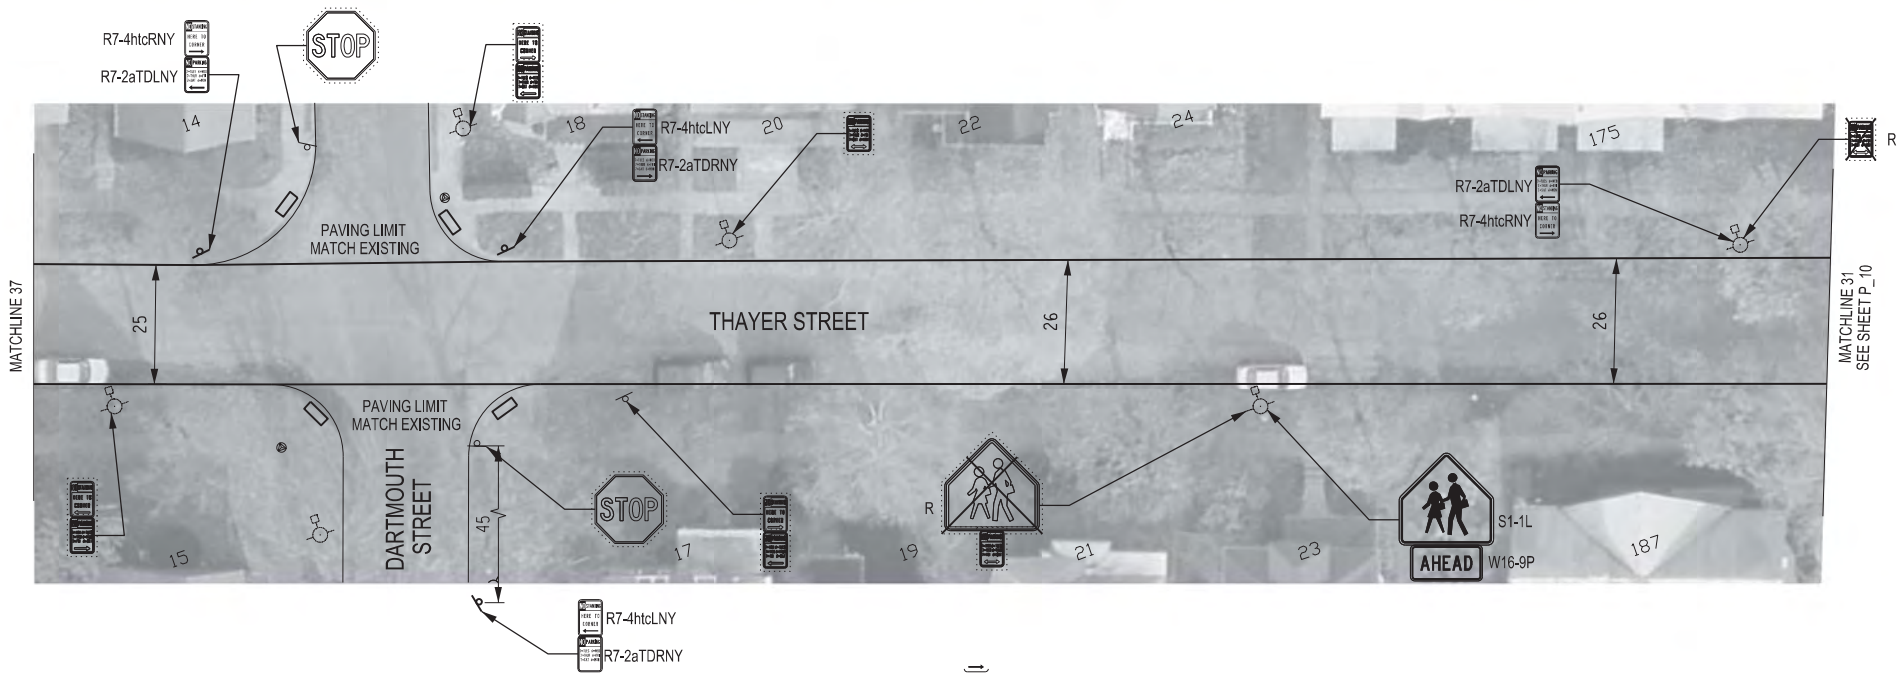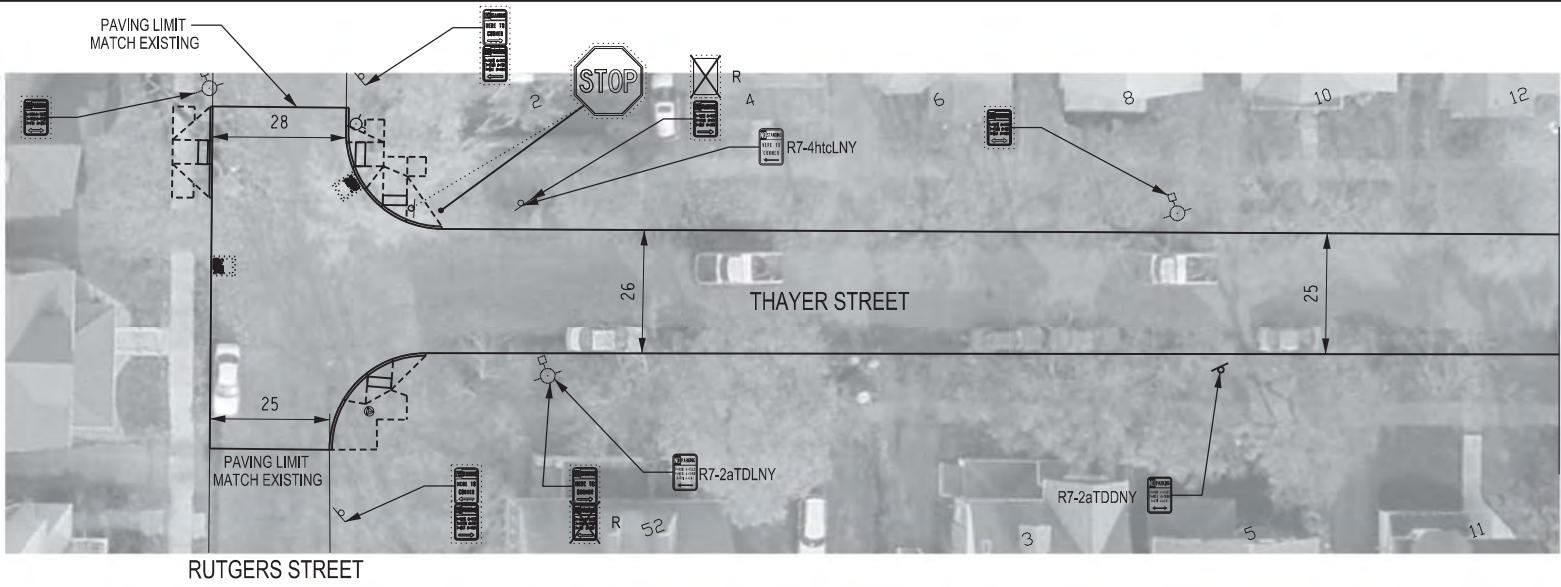


LEGEND

- EXIST SIGN TO REMAIN
- EXIST SIGN TO BE RELOCATED
- NEW SIGN
- EXIST SIGN TO BE REMOVED





BID SET	
Department of Environmental Services Architecture and Engineering Services City of Rochester, New York	
PROJECT ENGINEER	WILLY LARSEN
UNIT HEAD IN CHARGE	ALBERT J.GIGLIO P.E.
CITY ENGINEER	

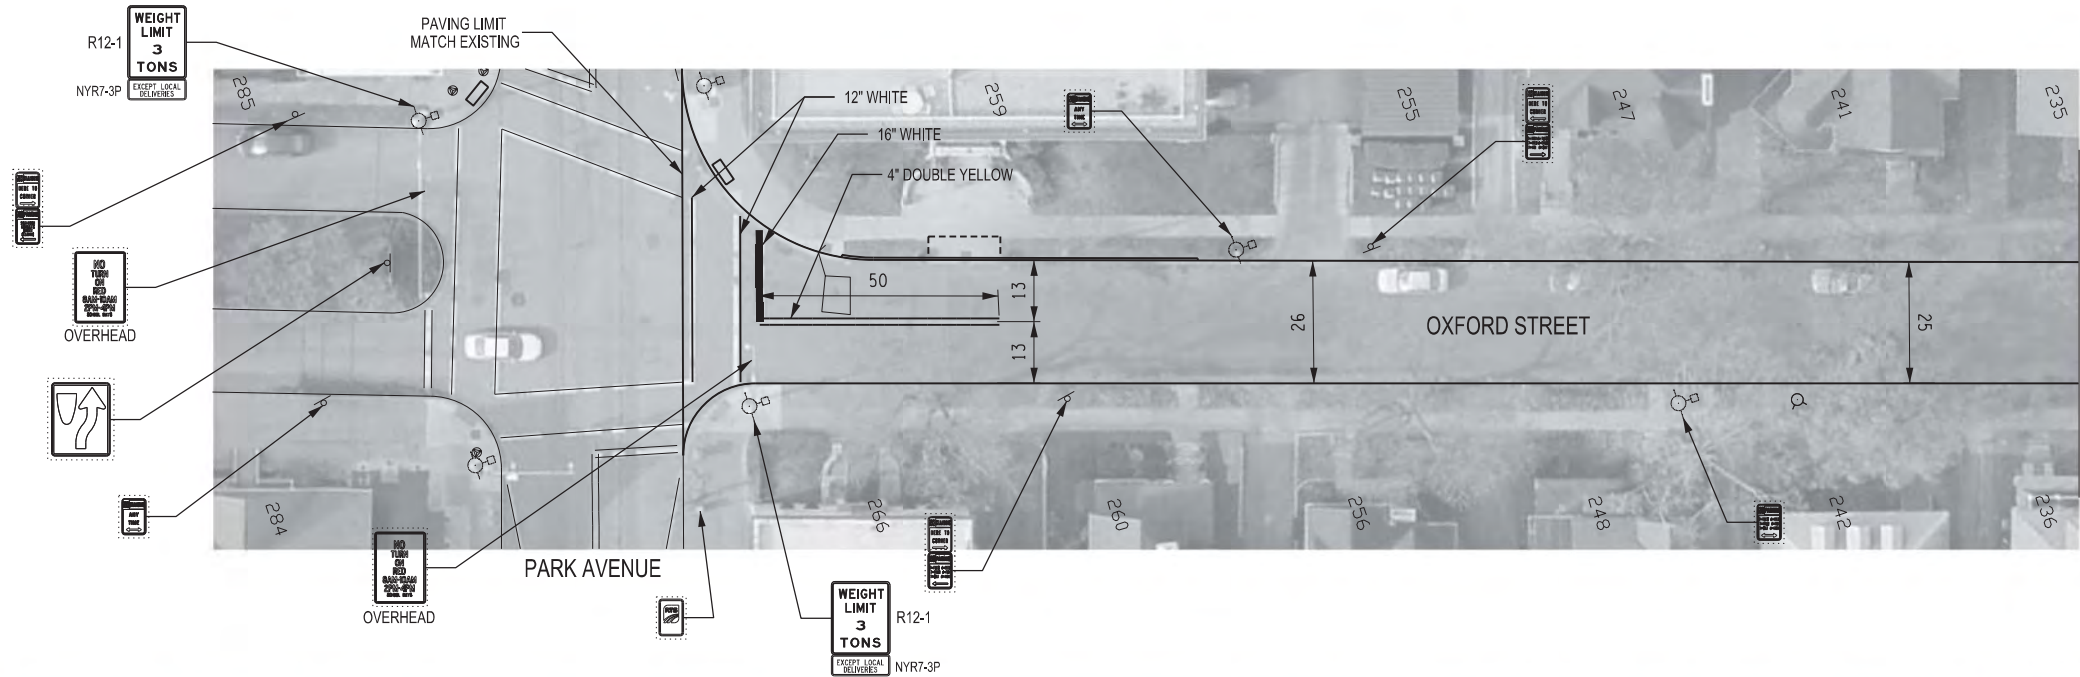

LEGEND


- EXIST SIGN TO REMAIN
- EXIST SIGN TO BE RELOCATED
- NEW SIGN
- EXIST SIGN TO BE REMOVED

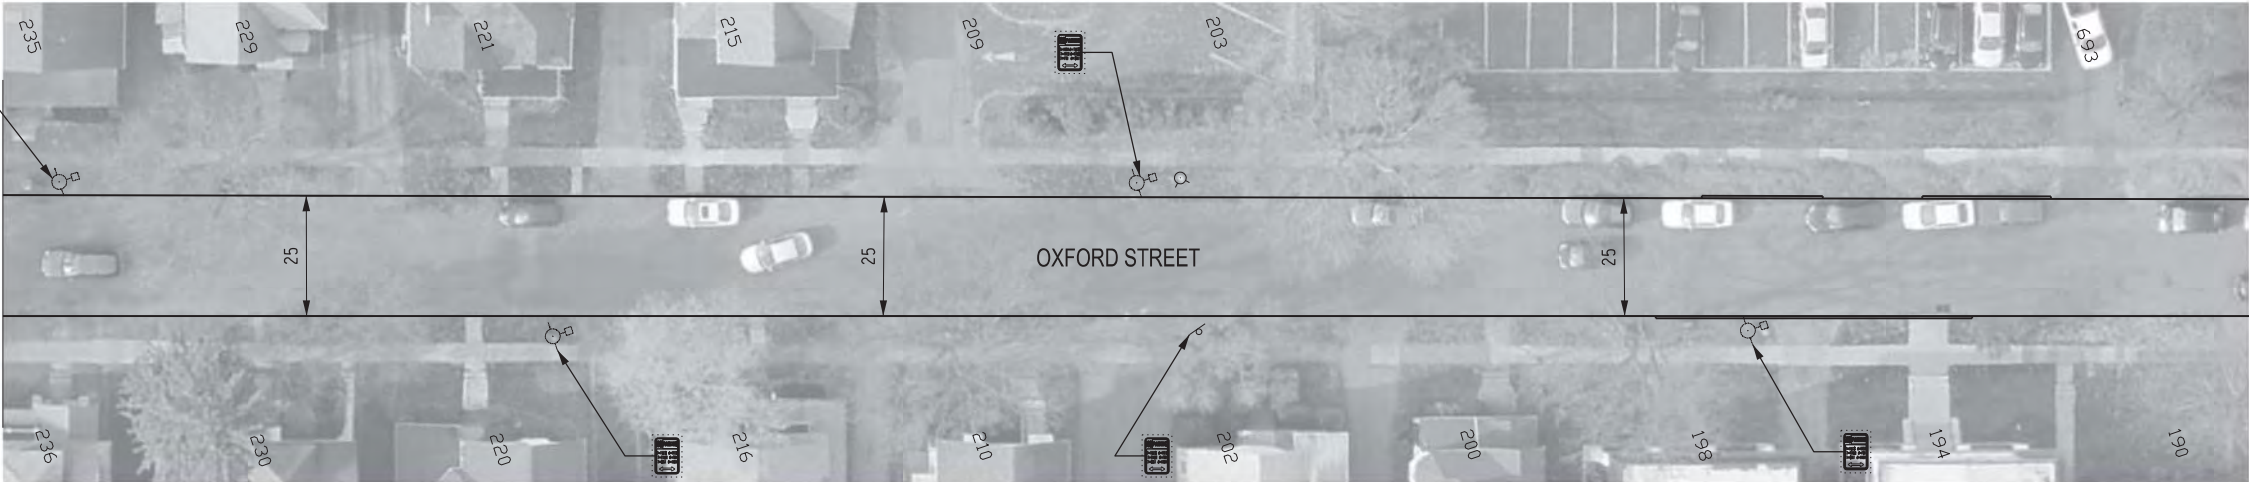

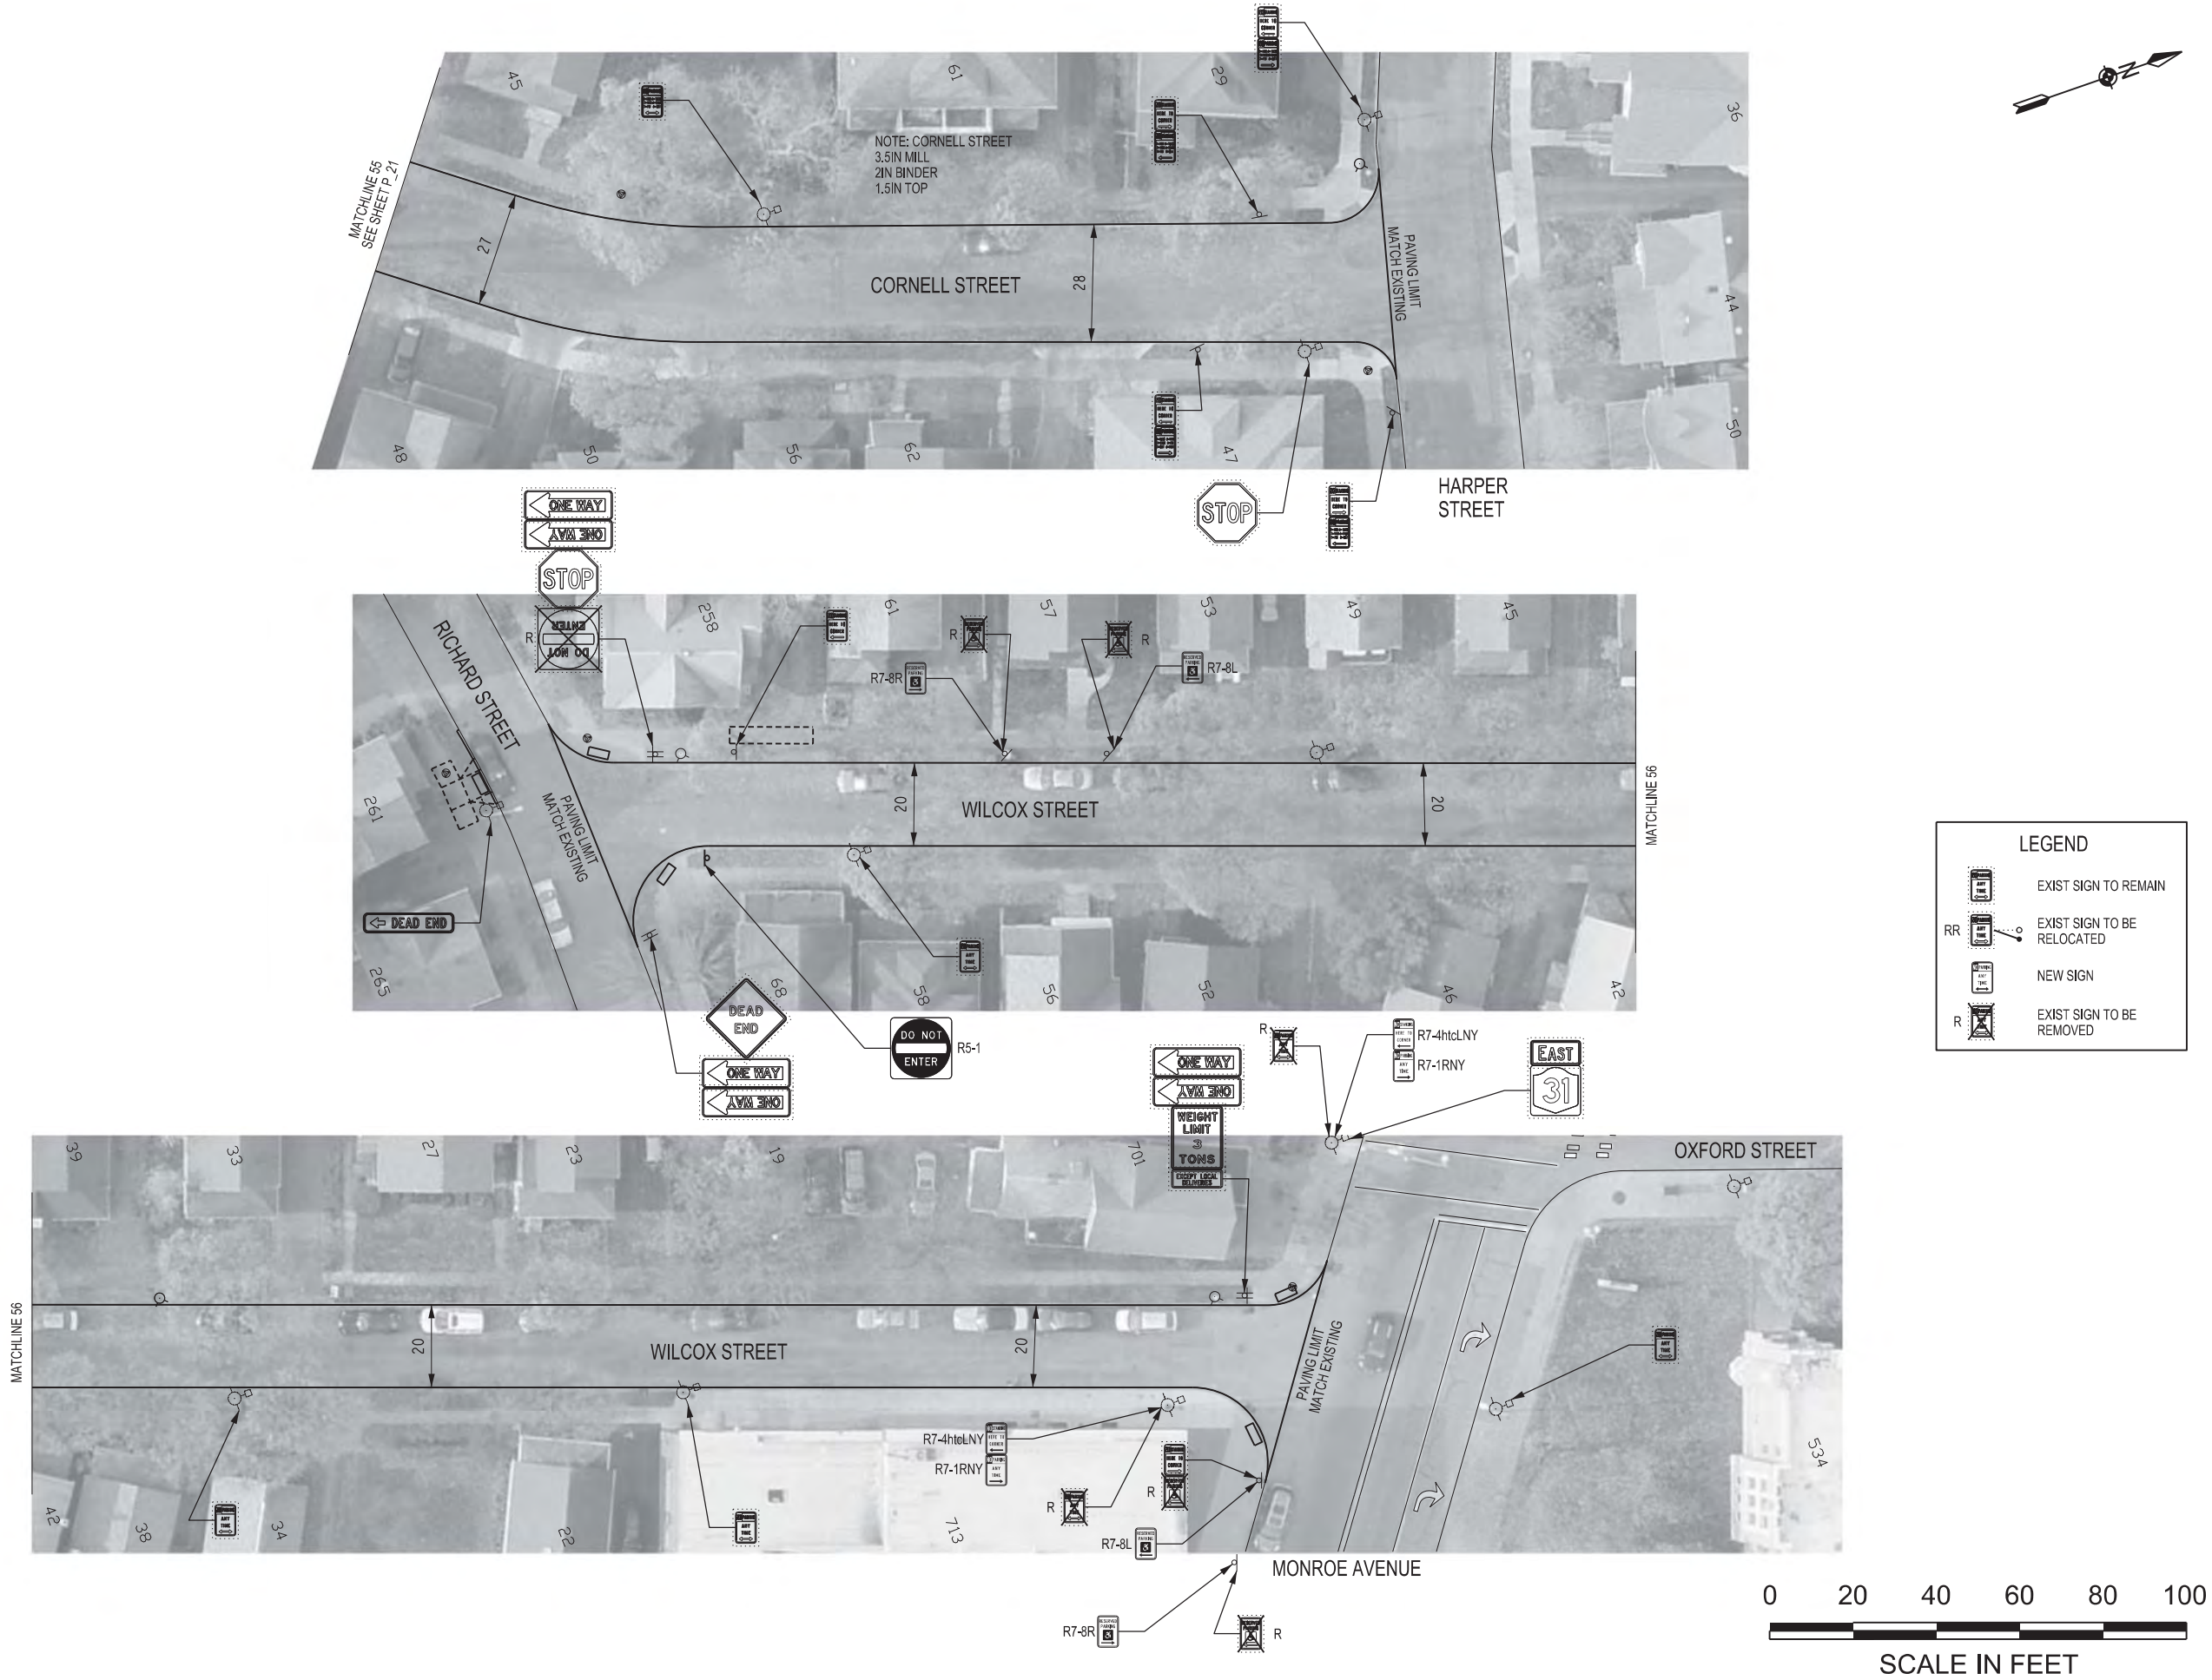


NOTES:
CORDINATE WORK WITH COBBS HILL
NUNDA BLVD LIGHTING DISTRICT
PROJECT 15105
CORDINATE WORK WITH COBBS HILL
DRIVE PROJECT 12109
NEW CURBS, STREET LIGHTS, SIGNS AND ADA
RAMPS BY OTHERS
ALL TOP SURFACE PAVING TO BE DONE
AFTER NEW CURBS ARE COMPLETE

MATCHLINE 67
SEE SHEET P_26

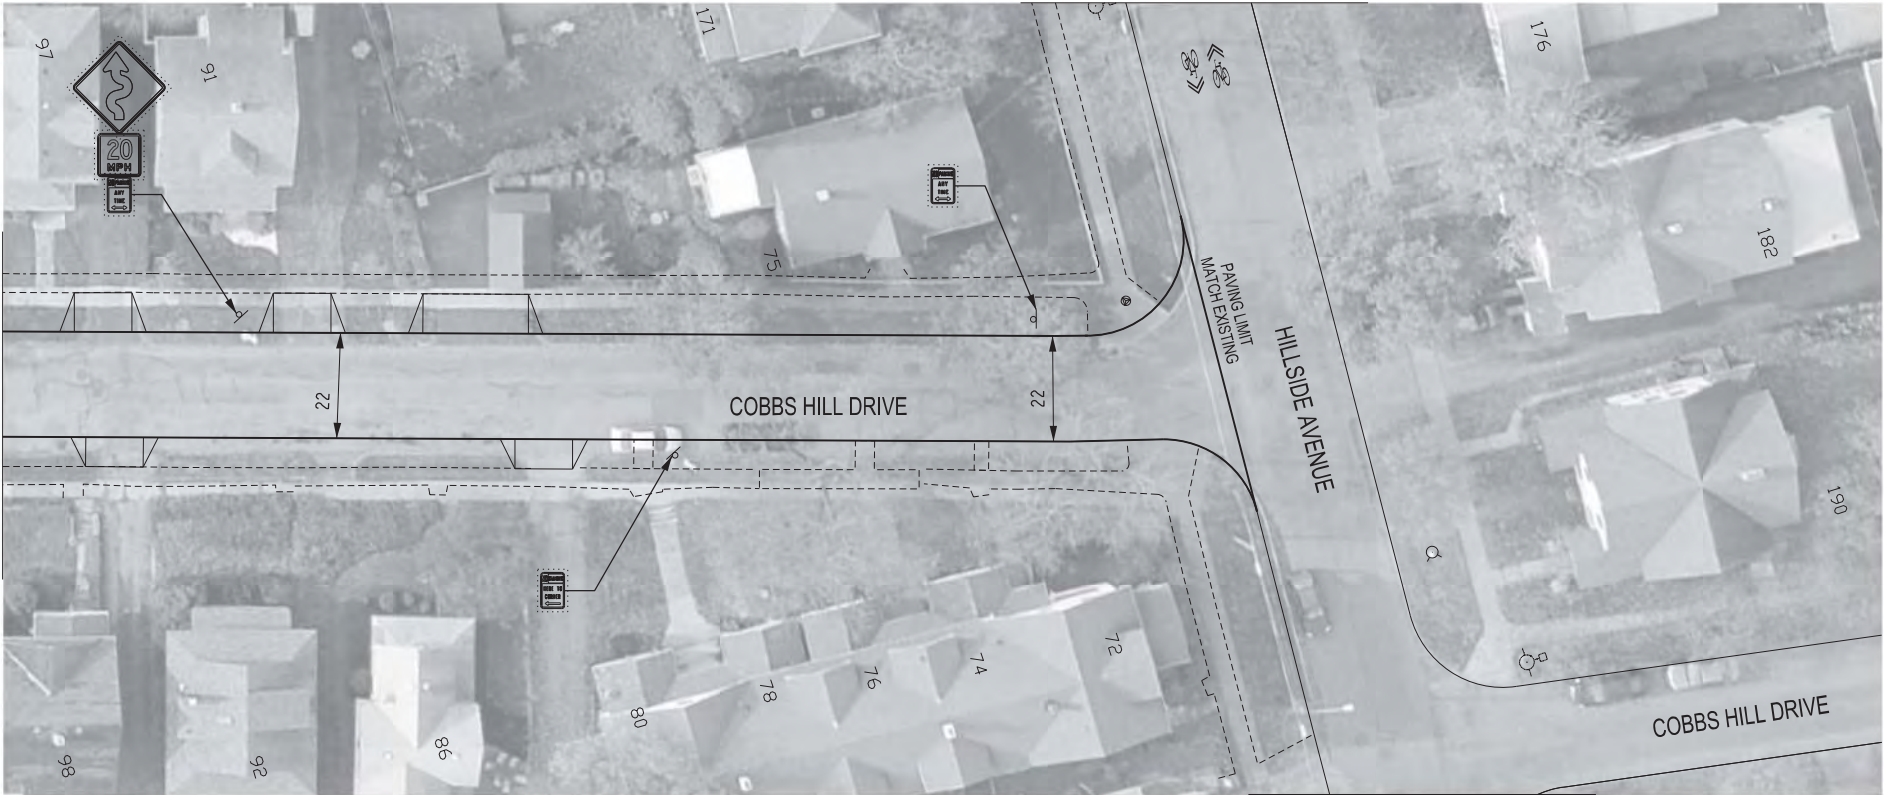

MATCHLINE 83
SEE SHEET P_35

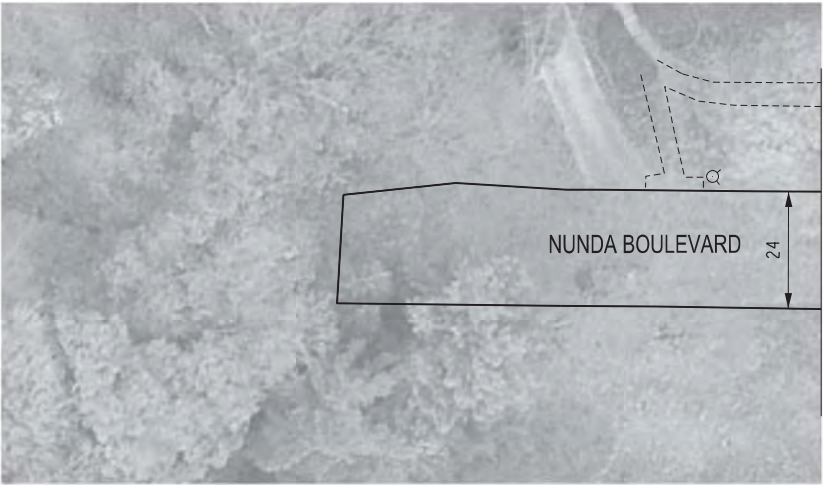

MATCHLINE 83
SEE SHEET P_26



LEGEND

EXIST SIGN TO REMAIN

EXIST SIGN TO BE RELOCATED

NEW SIGN

EXIST SIGN TO BE REMOVED

PROJECT TITLE

RESIDENTIAL
MILLING AND RESURFACING
PROGRAM 2015 PHASE 2

ISSUED

03-23-2015

CHECKED

DRAWN

J.N.

DESIGN

W.L.

SCALE

AS SHOWN

PROJECT
NUMBER

13119


NO.

REVISION

BY


DATE

DRAWING TITLE

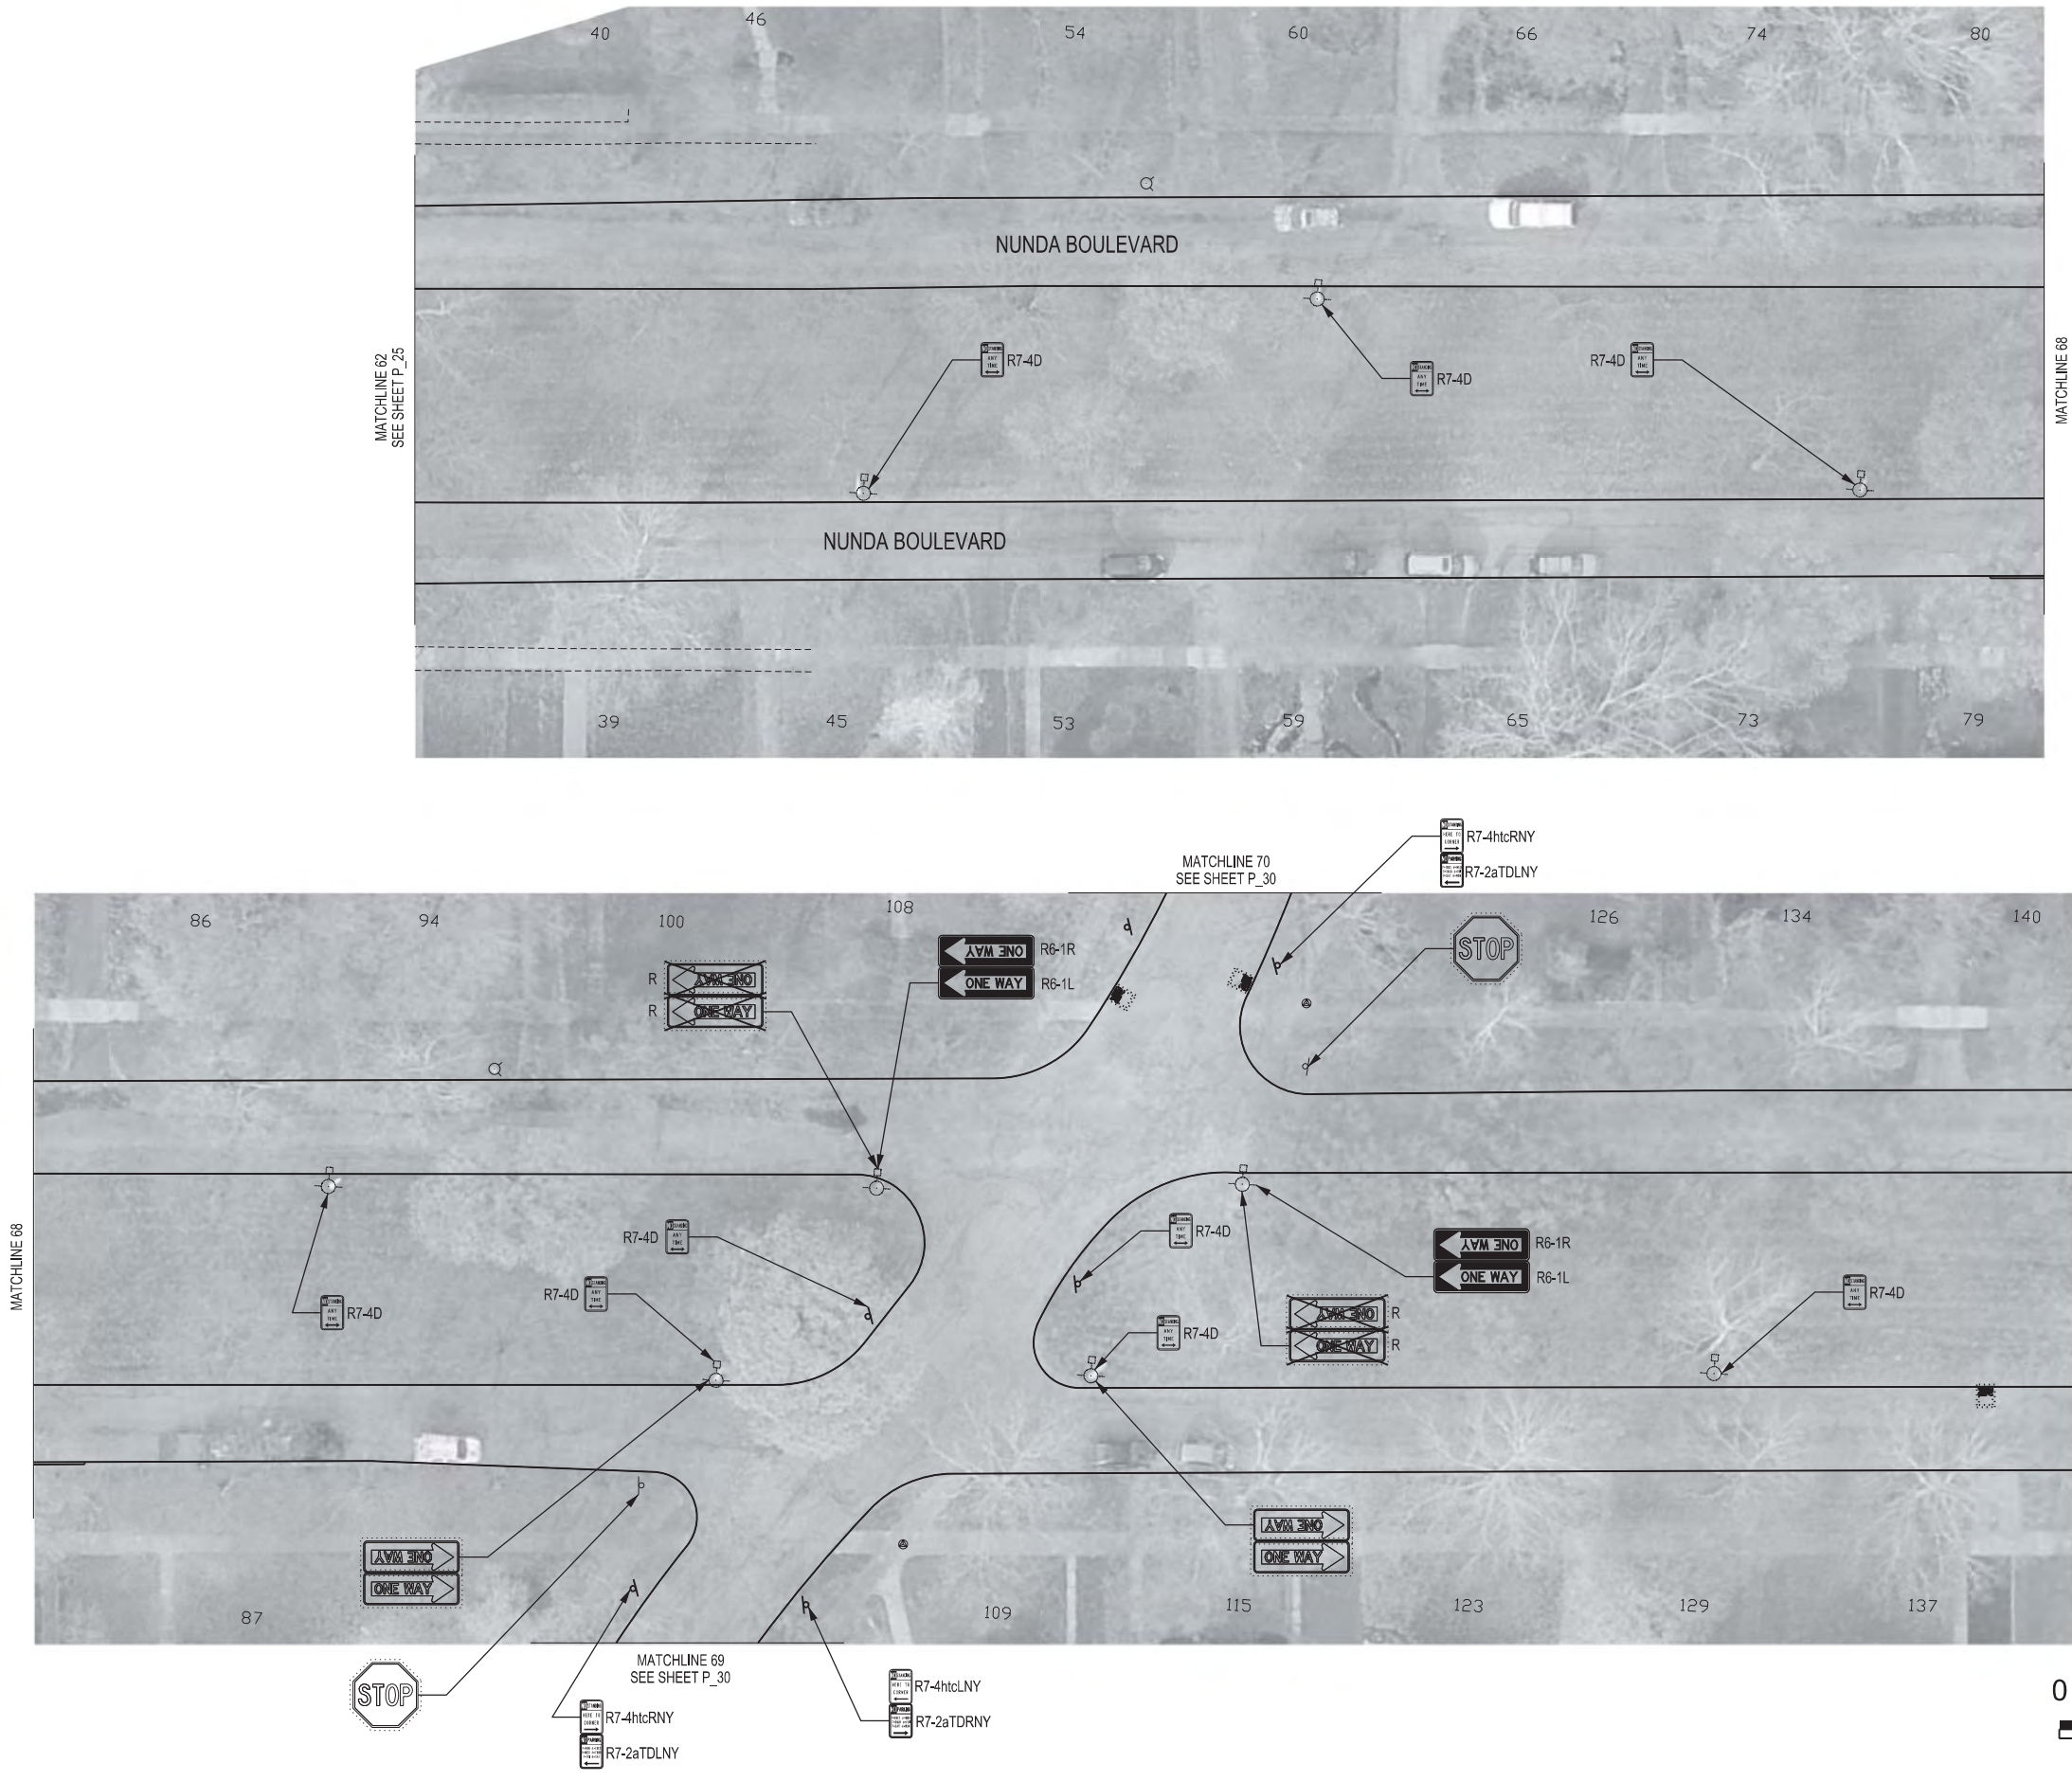

NOTES:
CORDINATE WORK WITH COBBS HILL
NUNDA BLVD LIGHTING DISTRICT
PROJECT 15105
CORDINATE WORK WITH COBBS HILL
DRIVE PROJECT 12

MATCHLINE 71
SEE SHEET P_28

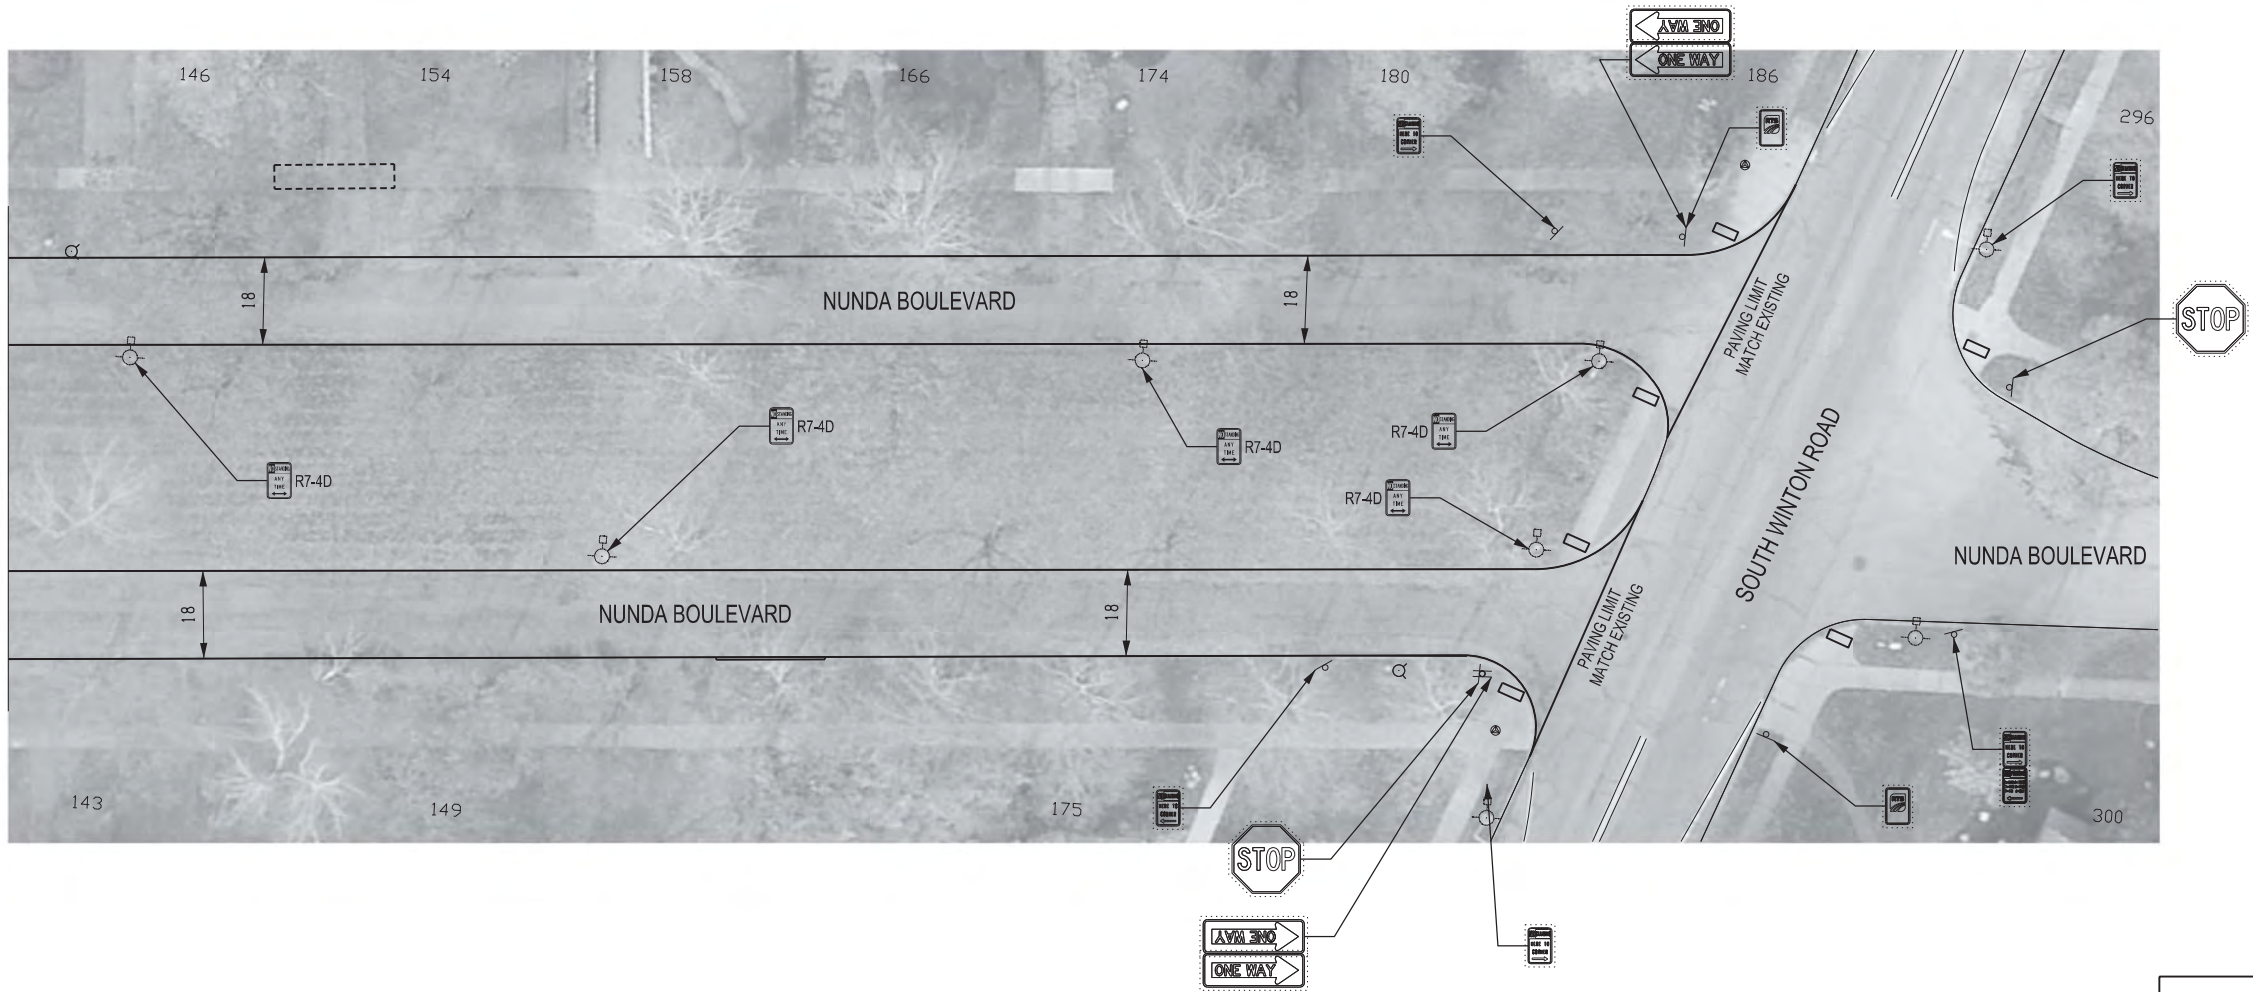

LEGEND

	EXIST SIGN TO REMAIN
	EXIST SIGN TO BE RELOCATED
	NEW SIGN
	EXIST SIGN TO BE REMOVED



ISSUED	CHECKED	DRAWN	DESIGN	SCALE	PROJECT NUMBER	NO.	REVISION	BY	DATE
03-23-2015		J.N.	W.L.	AS SHOWN	13119				

DRAWING TITLE

COBBS HILL DRIVE
NUNDA BOULEVARD
ALL SIGNS BY MCDOT

DRAWING NO.

P_29


OF 44


	PROJECT ENGINEER	WILLY LARSEN
	UNIT HEAD IN CHARGE	ALBERT J.GIGLIO P.E.
	CITY ENGINEER	JAMES R.MCINTOSH P.E.

PROJECT TITLE

RESIDENTIAL
MILLING AND RESURFACING
PROGRAM 2015 PHASE 2

BID SET

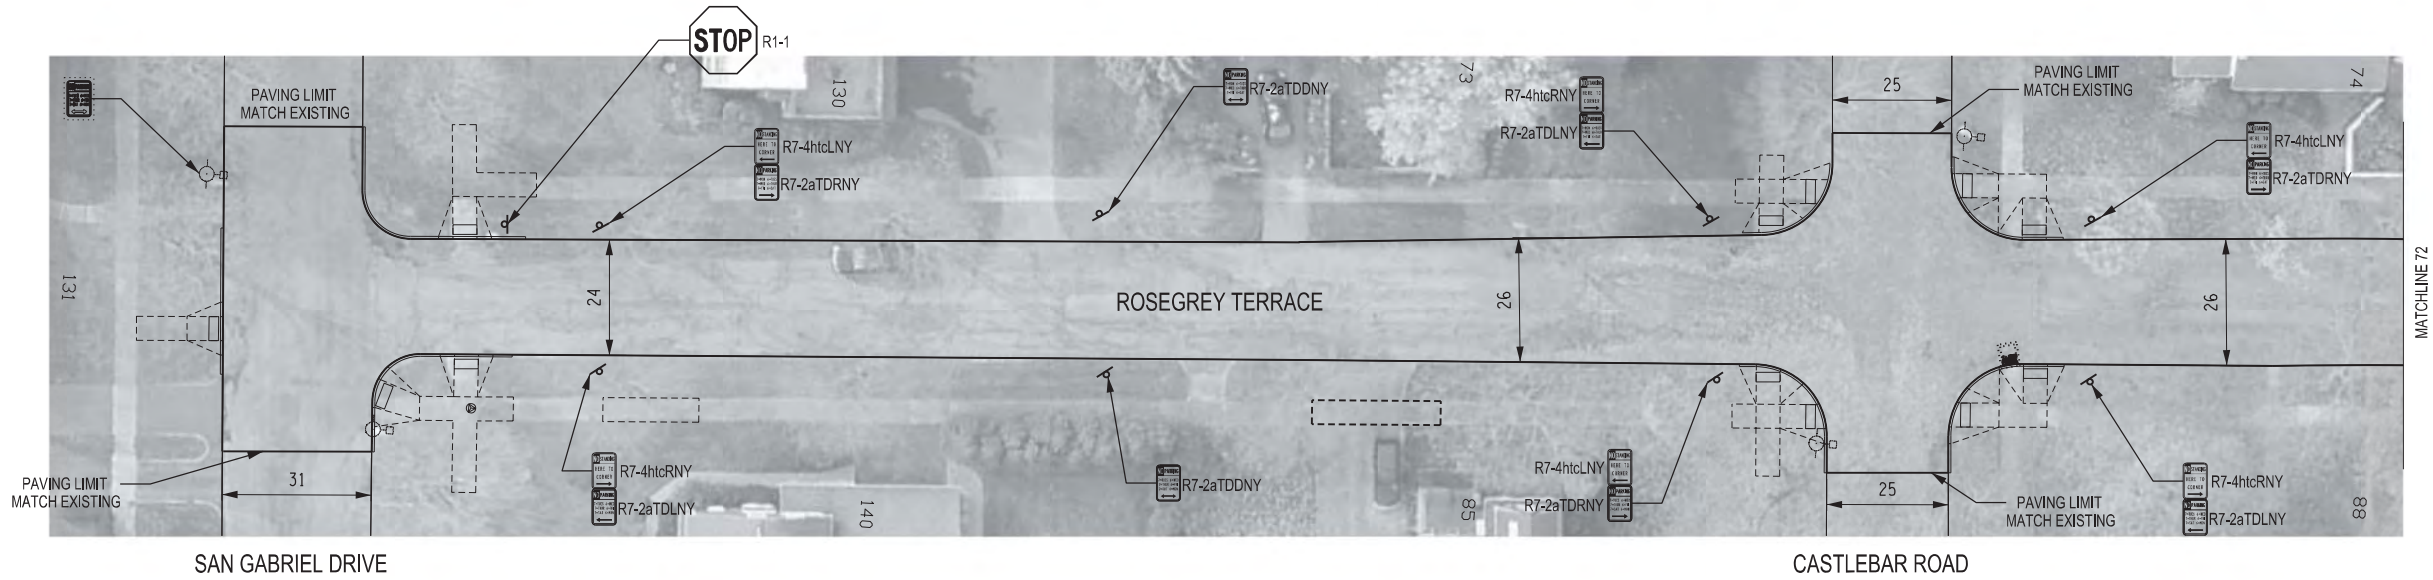

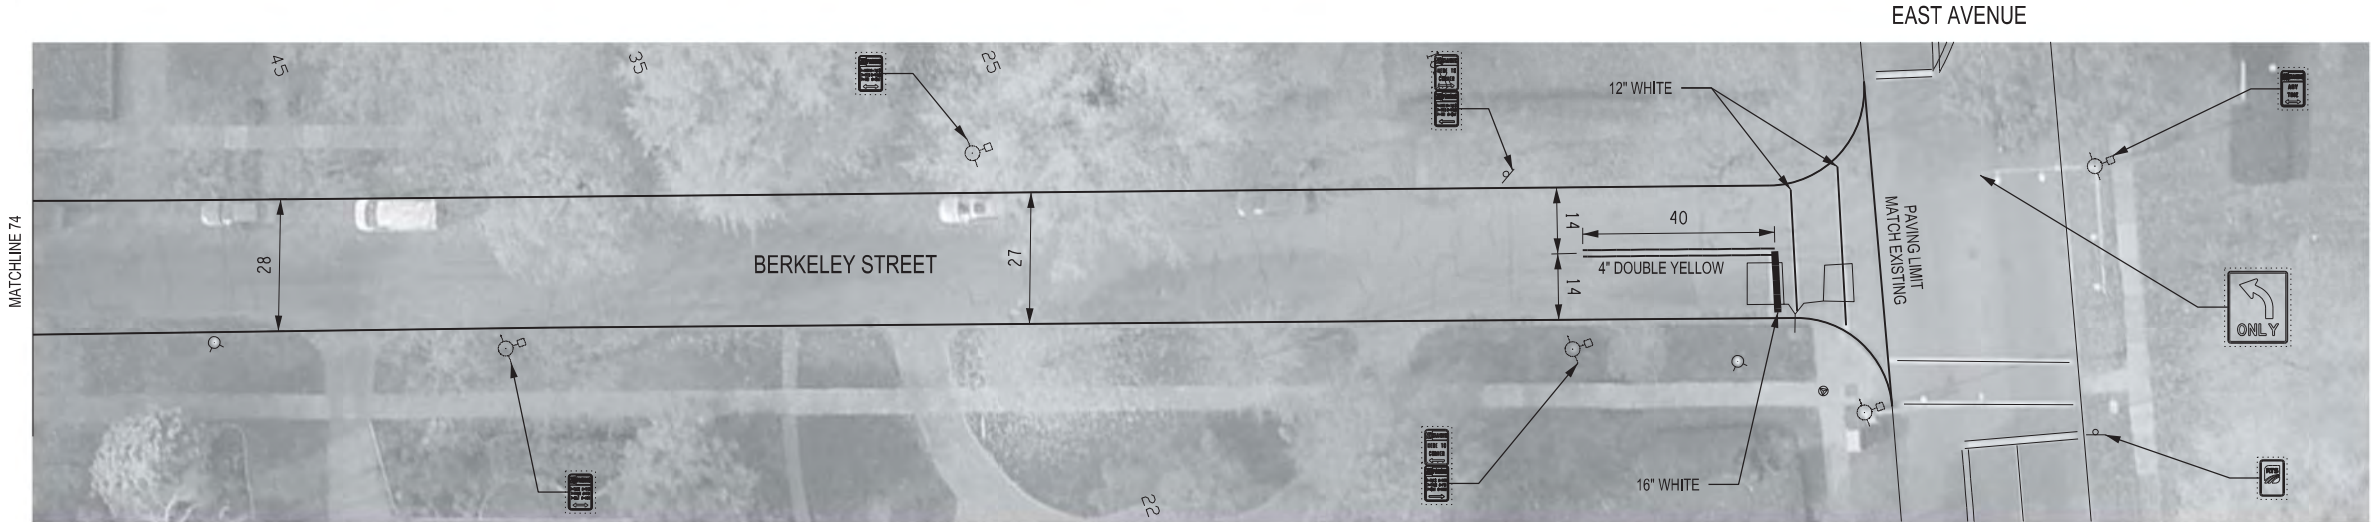

NOTE
TRAFFIC LOOPS TO BE REPLACED
BY MCDOT 753-7772

LEGEND

RR

EXIST SIGN TO BE RELOCATED

R


EXIST SIGN TO BE REMOVED

NEW SIGN




EXIST SIGN TO REMAIN



MATCHLINE 73
SEE SHEET P_18

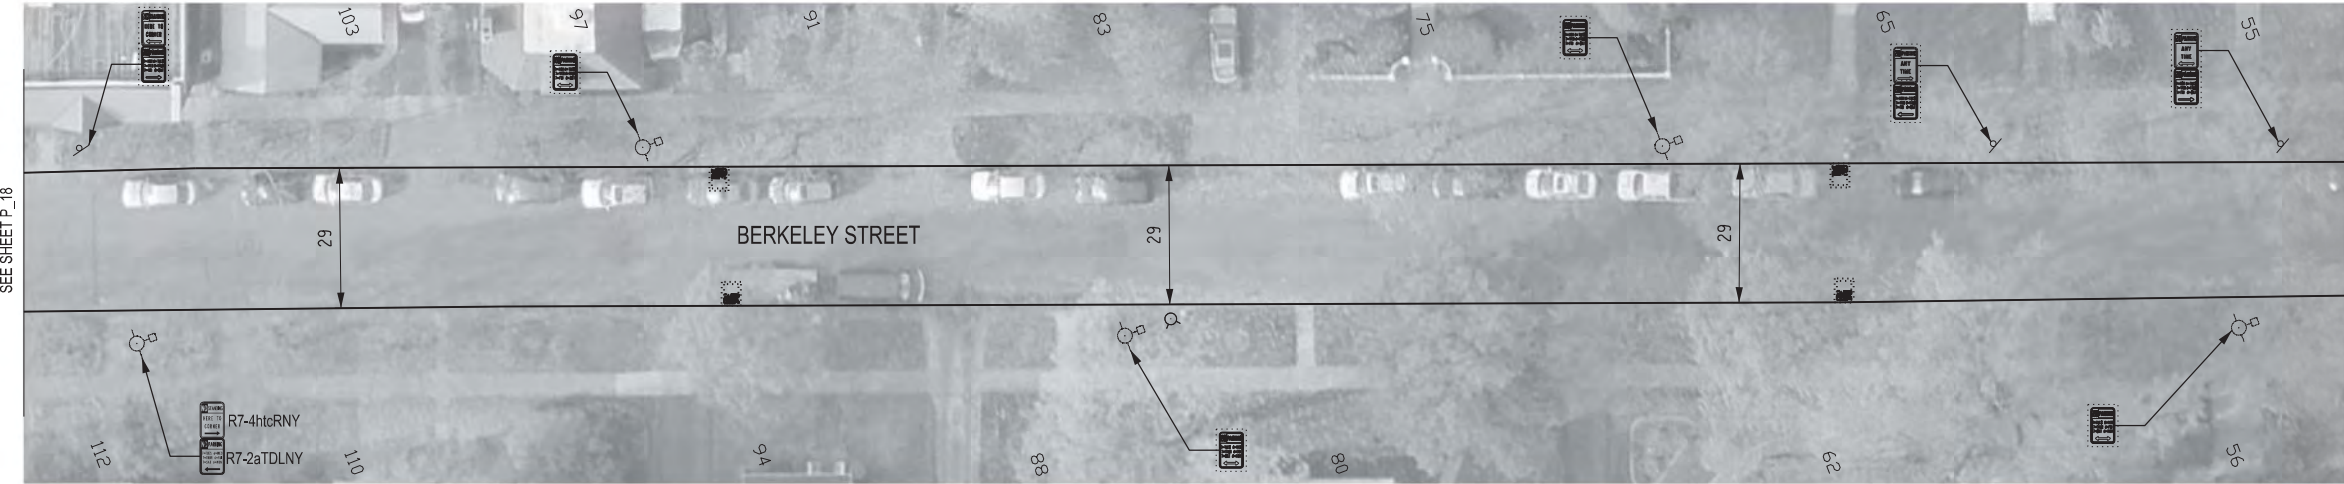

ISSUED	03-23-2015								
CHECKED									
DRAWN	J.N.								
DESIGN	W.L.								
SCALE	AS SHOWN								
PROJECT NUMBER	13119	NO.		REVISION					

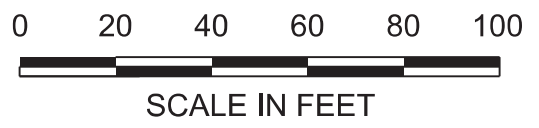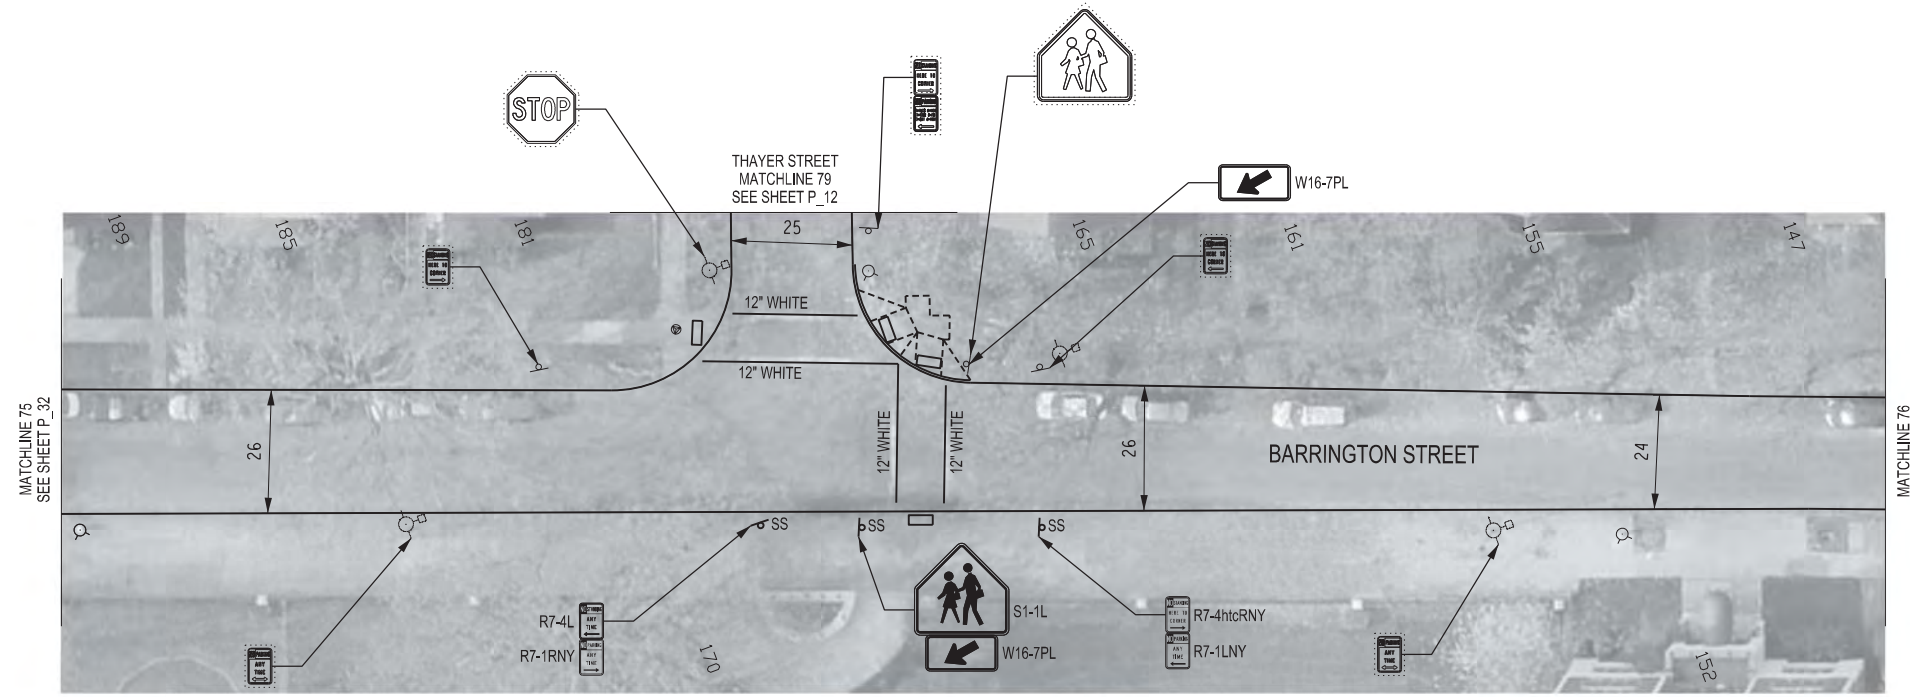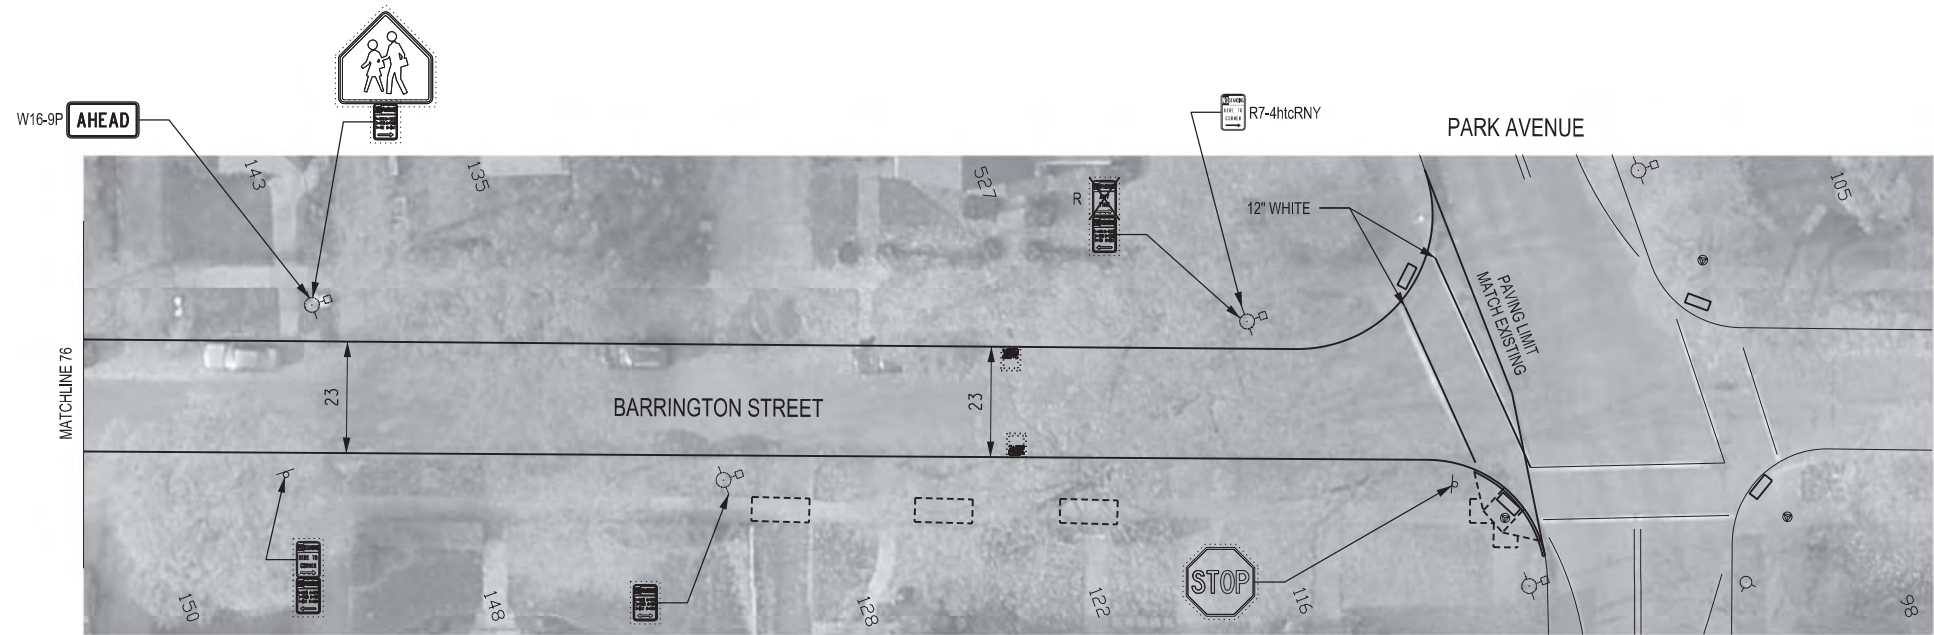

LEGEND

EXIST SIGN TO BE RELOCATED

EXIST SIGN TO BE REMOVED

NEW SIGN

EXIST SIGN TO REMAIN



PROJECT TITLE

RESIDENTIAL
MILLING AND RESURFACING
PROGRAM 2015 PHASE 2

ISSUED

03-23-2015

CHECKED

DRAWN

J.N.

DESIGN

W.L.

SCALE

AS SHOWN

PROJECT NUMBER

13119

NO.

REVISION

BY

DATE



