Concept 2

SOUTH END PARK AREA

- Community picnic / block party area
- Shade trellis / small performance space
- Reclaimed historic stone rock scramble Naturalistic plantings / pollinator gardens
- Great lawn with lounge seating

RIVERWALK & BIKEWAY AREA

- Bikeway improvements (safety, width, striping)
- Bikeway alignment adjustments Riverwalk pavement repairs
- New seating areas along bikeway & riverwalk
- Sculpture discovery path + seating area

NORTH END PARK AREA

- "City view" deck at river edge
- Deck functions as kayak launch / boat dock Shade trellis and seating area
- River view lounge seating


picnic / market seating area


Basketball court with seating


- Wide market promenade
- Park signage





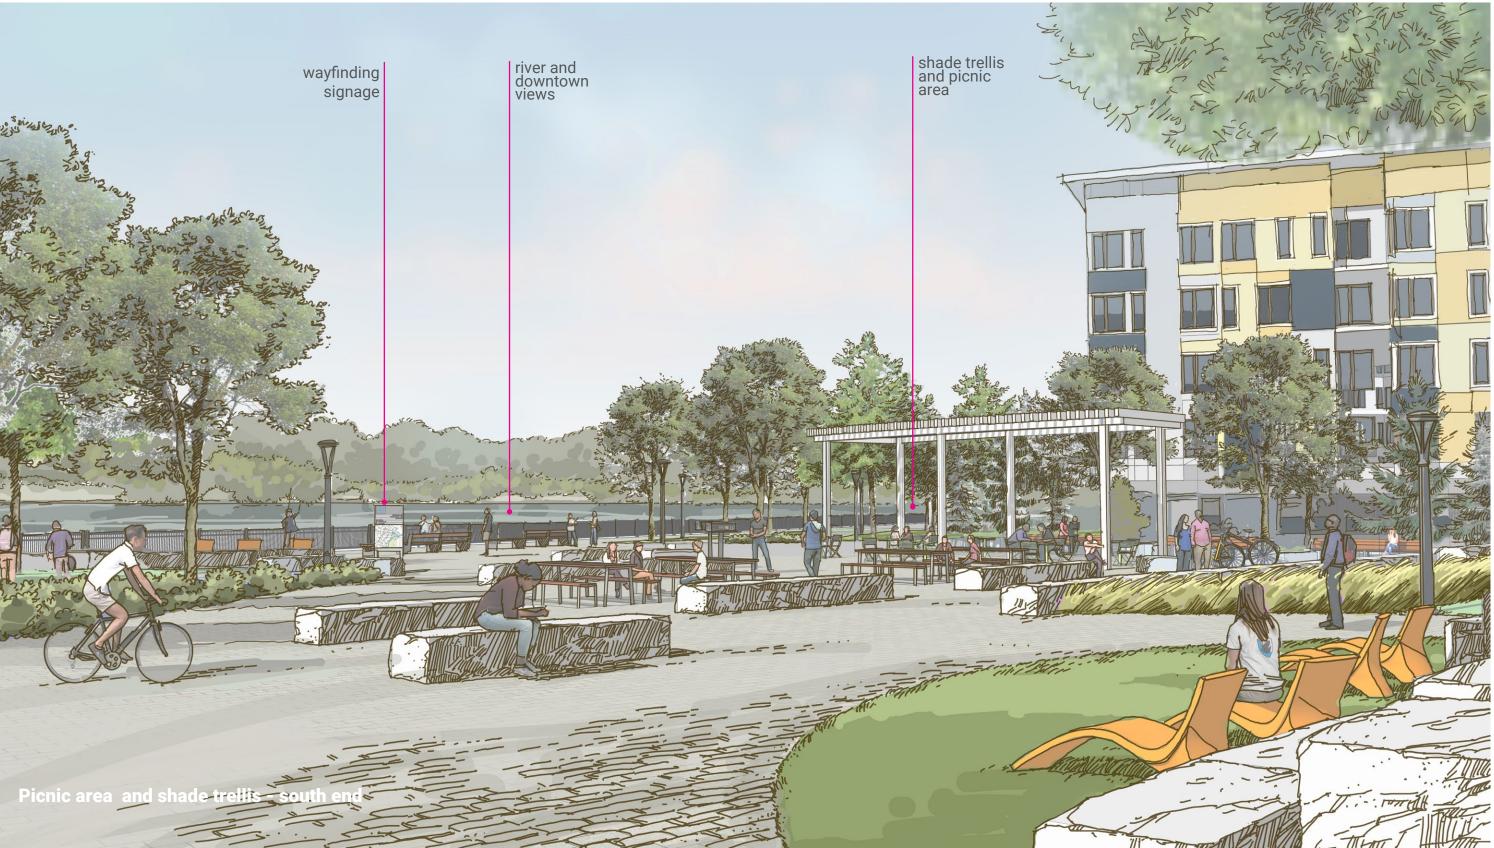


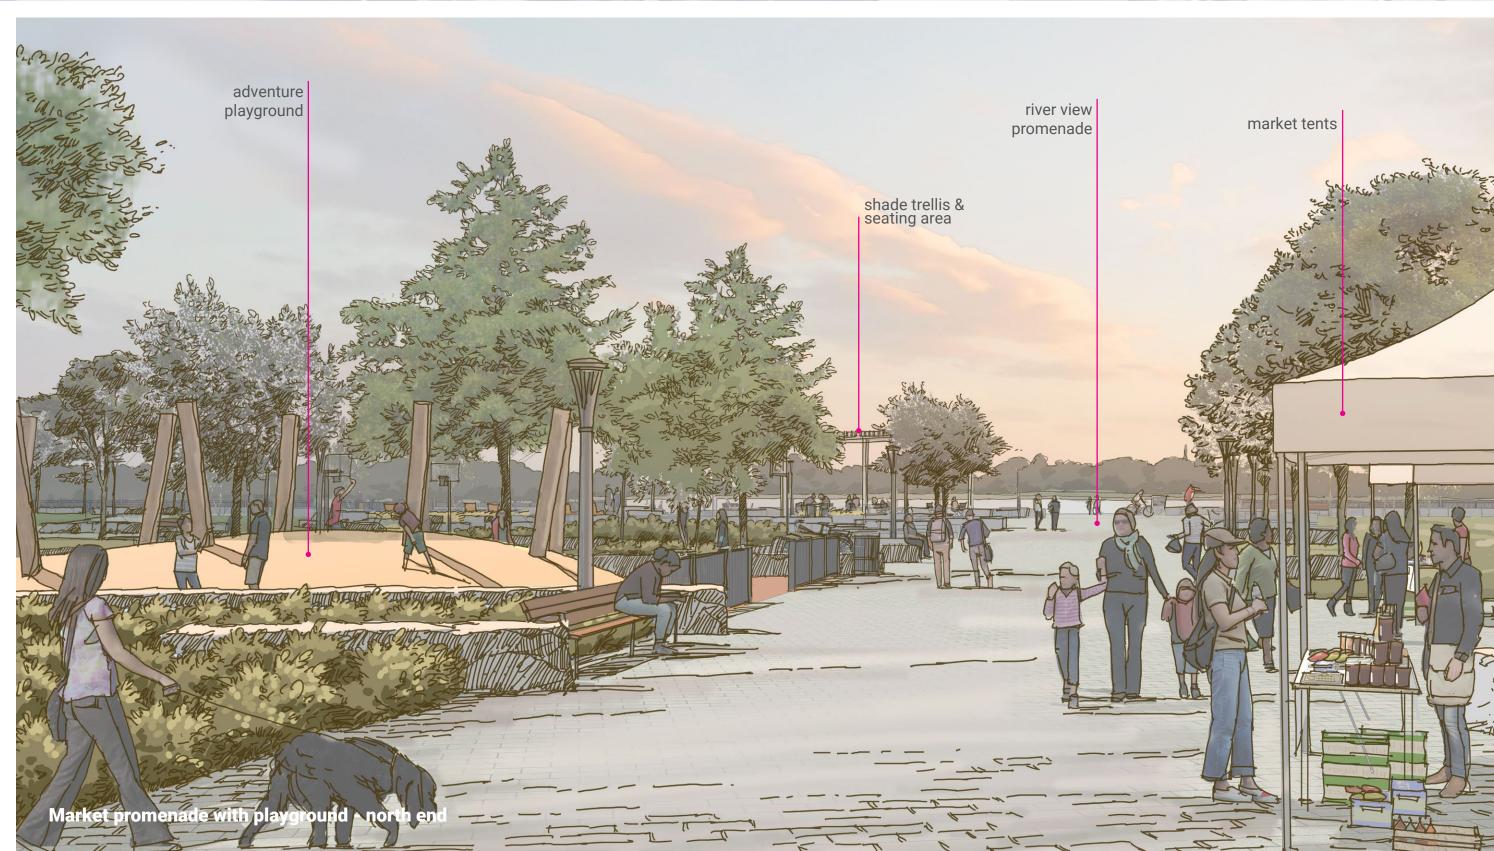

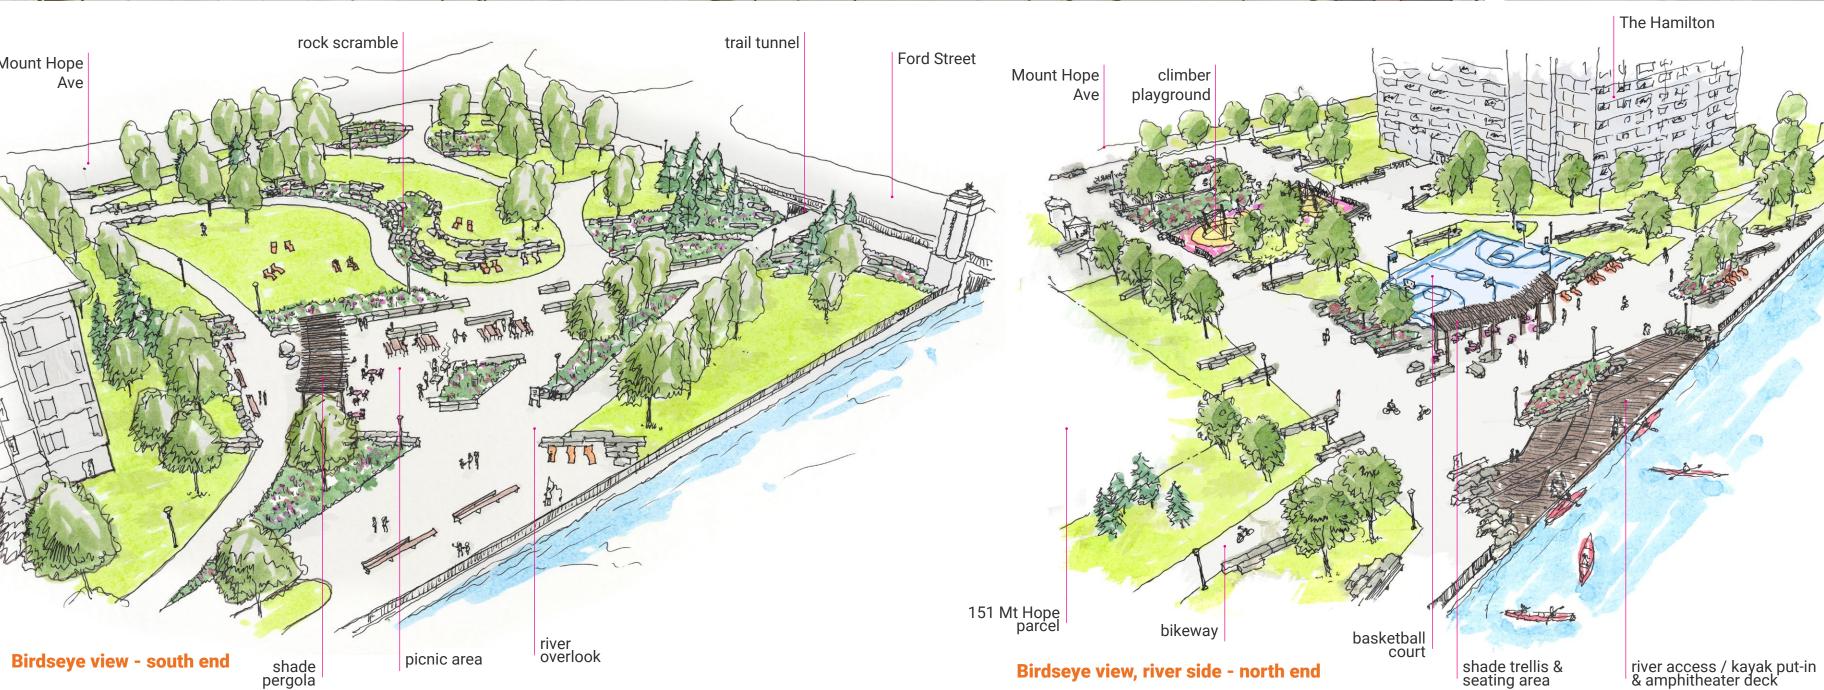





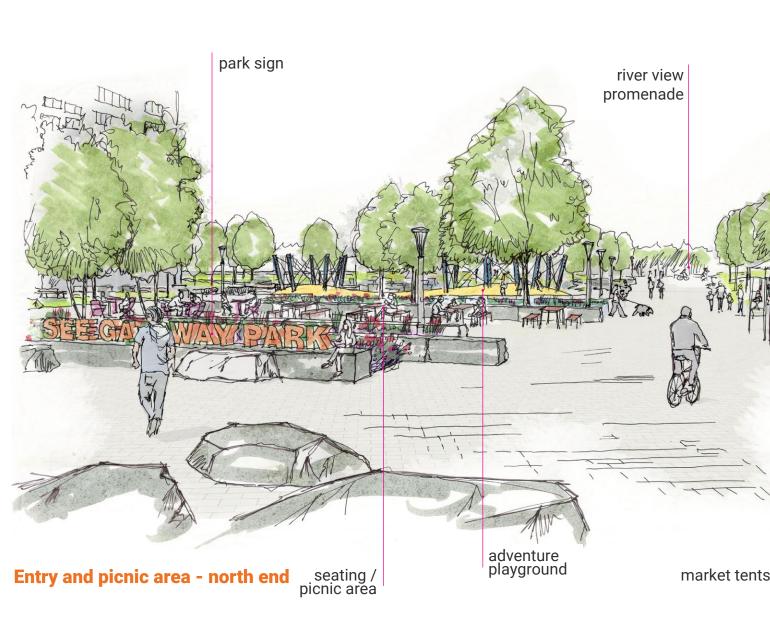



City view deck and kayak launch - north end





