ROC THE RIVERWAY Balieve IN THE POWER OF THE GENESEE

DES Commissioner: Norman H. Jones City Engineer: Holly E. Barrett, P.E.

Public Meeting #2 July 17, 2019
















NEW YORK Department This document was prepared for the New York State Department of State with funds provided under Title 11 of the Environmental Protection Fund

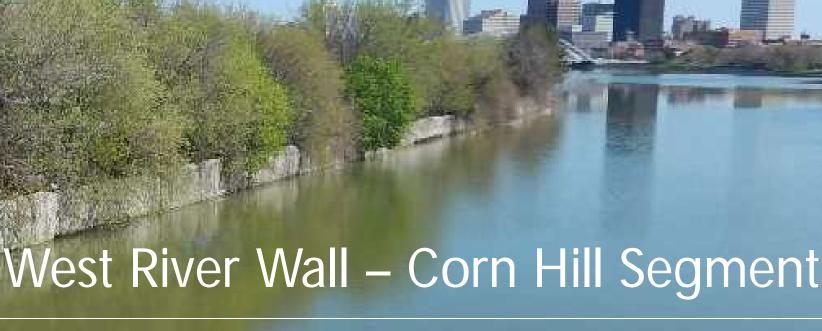

City of Rochester, NY *Lovely A. Warren, Mayor Rochester City Council*

Meeting Agenda

- Introductions
- Project Objectives
- Schedule / Timeline
- Community Input
- Where the Design Currently Stands
- Opportunity for Your Input & Next Steps
- Feedback Stations

Stands& Next Steps

Introductions DESIGN TEAM

CITY OF ROCHESTER DES

- Structures
- Street Design \bullet
- Water Bureau \bullet
- Zoning \bullet

- Planning
- \bullet \bullet



ARCHITECTURE & LANDSCAPE ARCHITECTURE, LLC

Marques & Associates, P.C. Land Surveying and Engineering





• Environmental Quality • Street Lighting • Forestry Permits Department of Rec.

BERGMANN





Introductions

- NYS Department of State (Design Funding)
- NYS Canal Corporation (Construction Funding)
- NYS Department of Environmental Conservation
- NYS Historic Preservation Office
- Monroe County (Pure Waters, Traffic)
- United States Army Corps of Engineers
- Federal Emergency Management Agency (FEMA)

esign Funding) struction Funding) mental


Office rs, Traffic) of Engineers ement Agency

RUC THE RIVERWAY Balieve in the power of the genesee



- 3 Focus Areas Downtown, The South **River & High Falls**
- \$50M state commitment secured in August 2018
- 12 Initial Projects + Management Entity
- Corn Hill Navigation Resources Earmarked

West River Wall Project Overview

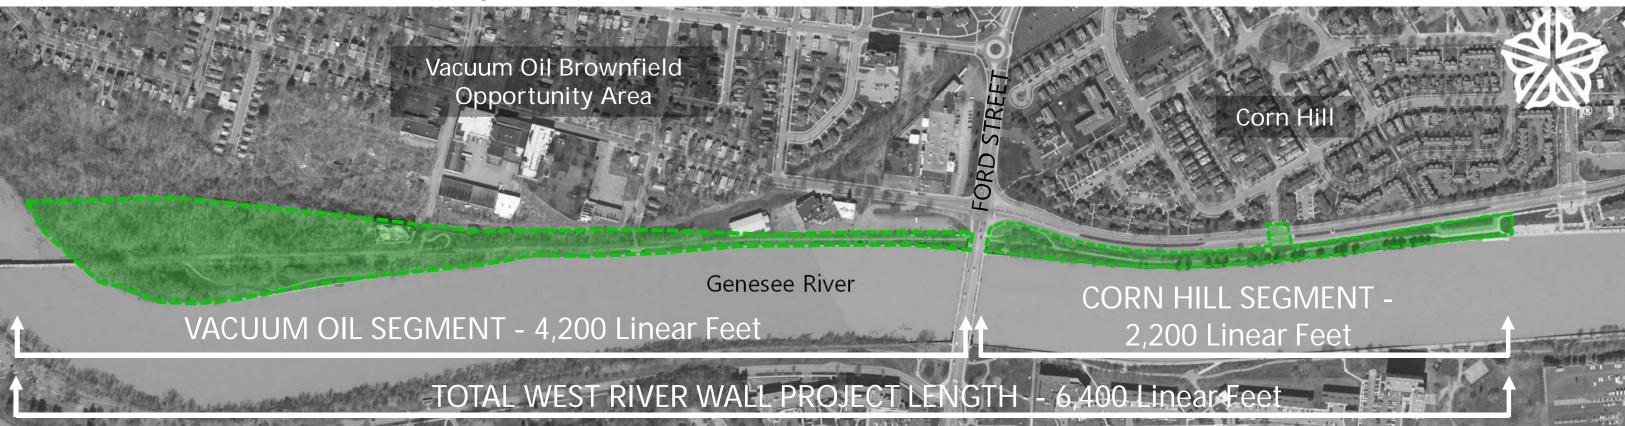

PROJECT OBJECTIVES

- Improve/restore flood protection
- Provide visual and physical access to the Genesee River
- Economic and neighborhood revitalization
- Create connections to the neighborhoods
- Enhance connections to the popular Genesee Riverway Trail

CONSISTENCY WITH PRIOR STUDIES & PLANS

- Corn Hill Waterfront Master Plan (2015)
- Corn Hill Community Vision Plan
- **Roc the Riverway Plan**

City's Local Waterfront Revitalization Plan (LWRP)

Vacuum Oil Brownfield Opportunity Area Master Plan

Vacuum Oil BOA Step 3 Implementation Strategy

Schedule -Start to Current

- Notice to Proceed
- Survey & Environmental Field Work
- Technical Advisory Mtg. 1
- Community Advisory Mtg. 1
- Hydraulic Modeling
- Public Mtg. 1
- Technical Advisory Mtg. 2
- Community Advisory Mtg. 2
- Masterplan Updates & Cost Validation
- Start Preliminary Construction Docs.

Feb. 2018 March – June 2018 April 2018 **April 2018** May-July 2018 Nov. 2018 Nov. 2018 Dec. 2018 Jan-May 2019 June 2019

Schedule -Current to Completion

- Public Meeting #2
- Submit Preliminary Plans
- Submit Advanced 90% Plans
- Obtain Permits & Approvals
- Submit Final Plans
- Bidding
- Award Contract
- Start Construction
- Complete Construction

Tonight July 2019 September 2019 July-November November 2019 Late 2019 Early 2020 Spring 2020 2021

Construction Budget



City Share - Trail, Plaza and Amenities, \$0.65M


\$5.05M

Contingency, \$0.20M

NYS Canal Corporation Share -Flood Protection Improvements, \$4.2M


Input Received Common Themes

- •

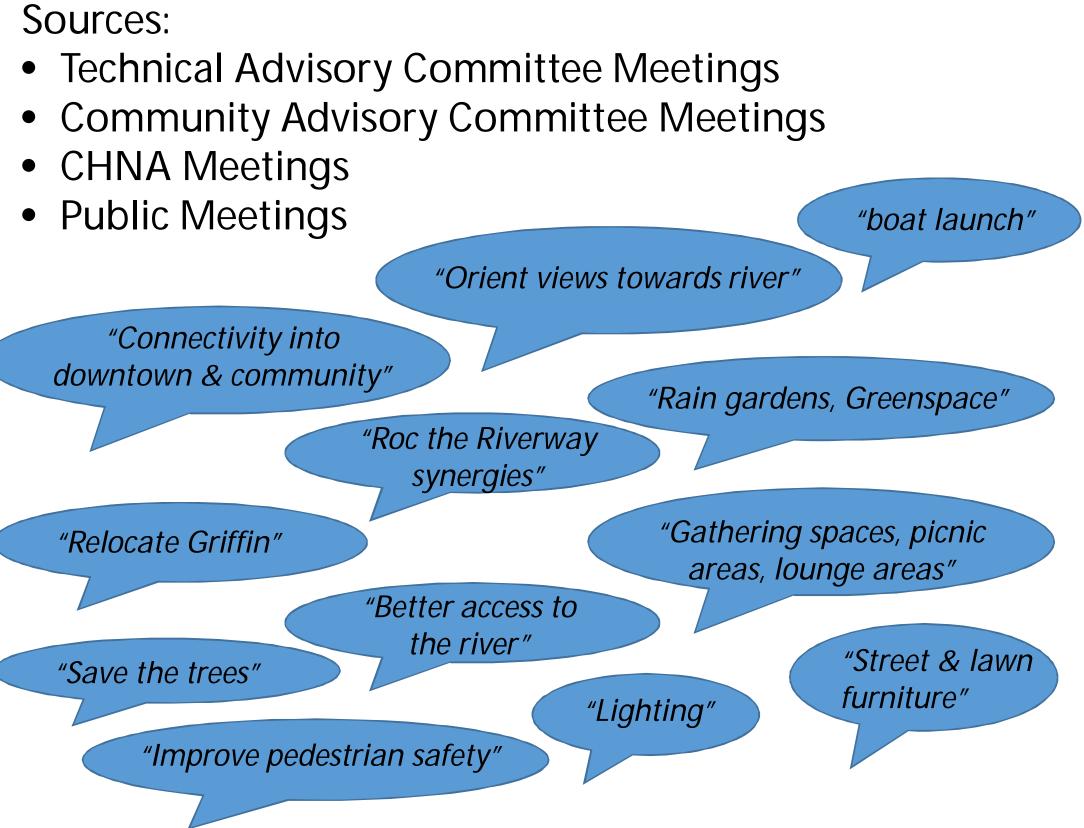

Where the Design Currently Stands

- Masterplan updated and approved by City
- Preliminary design of construction documents started
- Detailed cost estimates prepared
- Right-of-Way negotiations underway Agreements with NYS Canal Corp being finalized
- Environmental processing / permitting continues

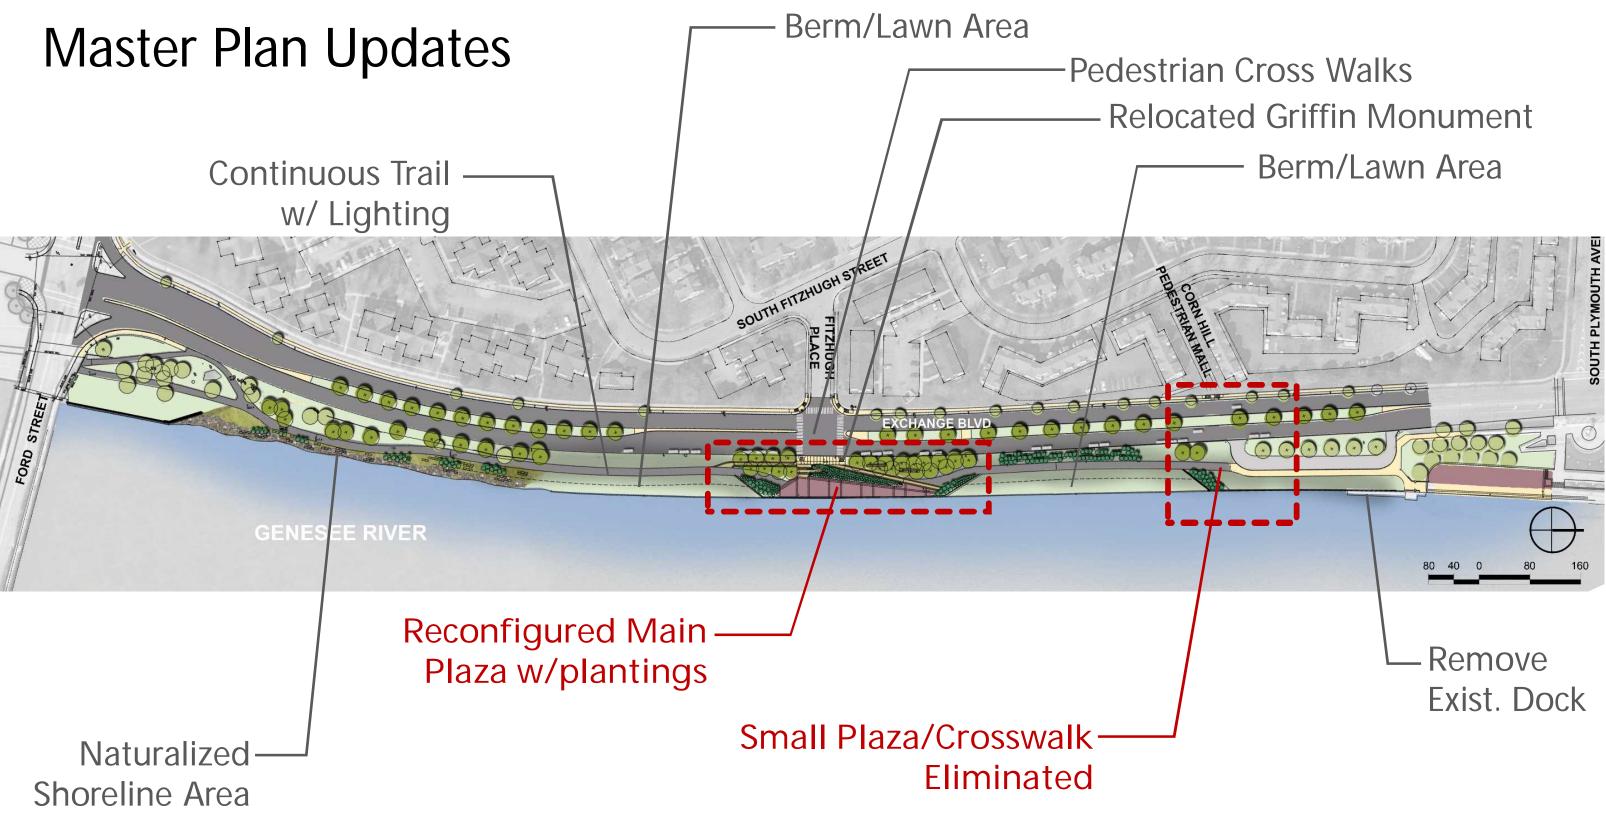



Prior 2015 Masterplan Plaza








Updated Plaza

- River focus
- Gathering area
- Seating
- Aesthetic lighting
- Planting beds/rain gardens Stair & ADA Ramp access Relocated Griffin Monument



Typical Sections

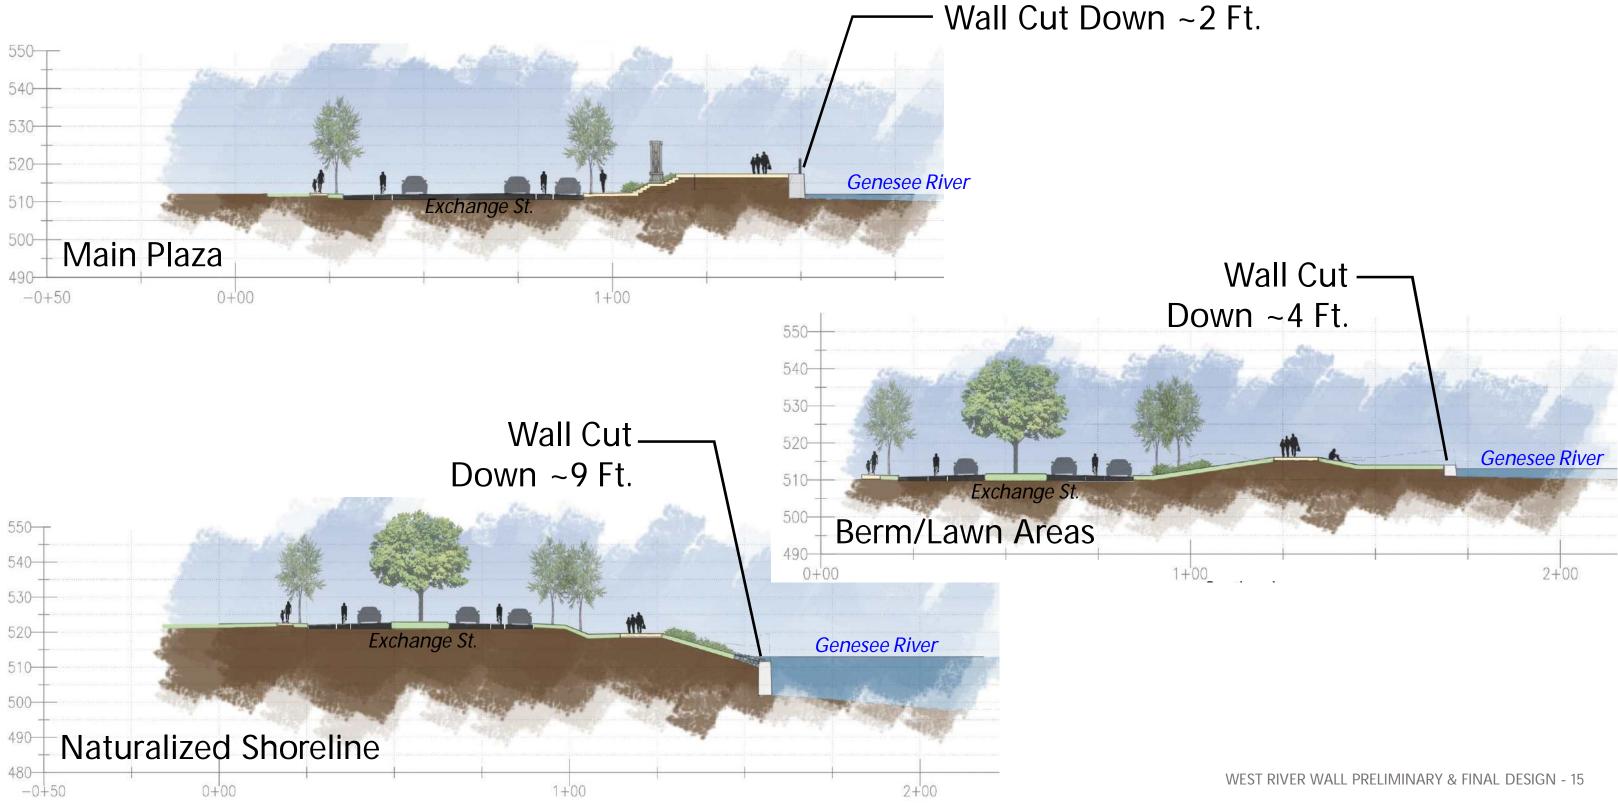

Existing Tree Inventory









- Hackberry)
- damage

- adversely affect roots
- practical

Majority are 6"-12" dia. 'volunteers' that have popped up (Pine, Maple,

Many with dead branches and

• Over crowded, random layout Location against wall inhibits reconstruction work and is contrary to goal of increasing river views

Proposed grade changes will

Transplanting is not effective or

Preliminary Tree Palette

- Native trees that can thrive in urban fills \bullet
- Thoughtful layout will consider future canopy spread, avoiding utilities and maintenance considerations

Pinus strobus



Eastern White Pine

Type: Needled Evergreen Zone: 3-8 Sun: Full sun to part shade Bloom Time: Native Range: Southeastern Canada, eastern United States Height 50-80ft Spread: 20-40ft

Native



Quercus alba



Native Range: Eastern US Height: 50-80ft Spread: 50-80ft

Cercis canadensis



Eastern Redbud Vative

Type: Tree **Zone:** 4-8 Sun: Full sun to part shade Bloom Time: Apil Native Range: Eastern North America Height: 20-30ft Spread: 25-35ft

Acer rubrum



Red Maple Native

Spread: 30-50ft

Type: Tree Zone: 3-9 Sun: Full sun to part shade Bloom Time: March to April Native Range: Eastern and central North America Height 40-70ft

Cornus florida



Flowering Dogwood Vative

Type: Tree Zone: 5-9 Sun: Full sun to part shade Bloom Time: Apil to May Native Range: Eastern North America Height: 15-30ft Spread: 15-30ft


Betula nigra



River Birch Native

Type: Tree Zone: 4-9 Sun: Full sun to part shade Bloom Time: April to May Native Range: Eastern United States Height: 40-70ft Spread: 40-60ft

Preliminary Landscaping Plan

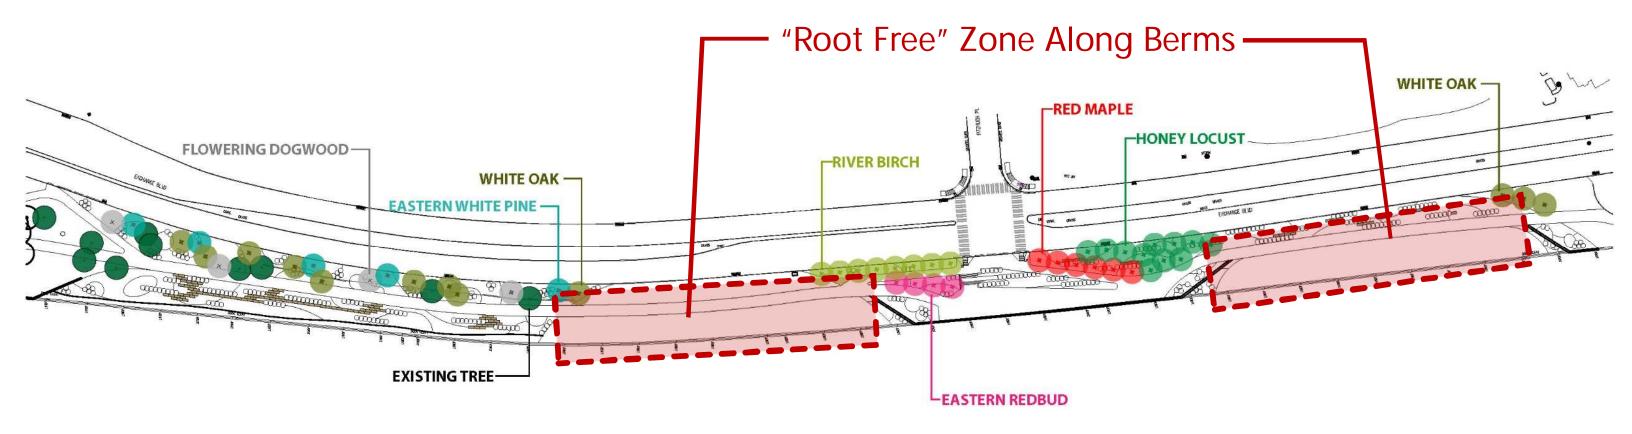

- ~50 new trees / save existing where possible
- USACE "Root Free" zones required at the flood protection berm areas
- Outside of these zones, trees will be planted at higher density than existing
- An additional 500+ new shrubs, perennials and ornamental grasses
- Rain gardens to treat plaza run-off
- City Forrester endorsed plan

WEST RIVER WALL PRELIMINARY & FINAL DESIGN - 18

berm areas sity than existing I grasses

Hand Carry Boat Launch

- Fiscal constraints may preclude including launches in project
- Walls will be designed for future dock loads
- Hand carry launches also being considered for Erie Harbor Phase 2 >> and Vacuum Oil Segment



Concept Plan Alternatives Erie Harbor Enhancements | Phase 2 Design




BLOCKS NATURAL SHORELINE SECTION (2) STA T1 17+00.0± SCALE: 1/8"=1'-0"

Naturalized Shoreline Area



ITEM 615.XXX STONE

ITEM 304.12 SUBBASE COURSE, TYPE 2

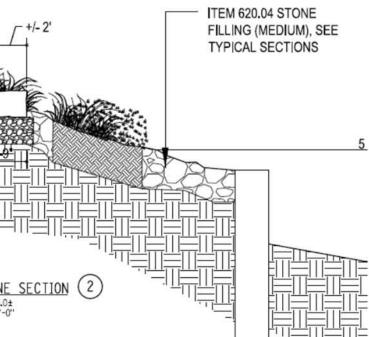

Next Steps & Opportunities for Community Involvement

- Adopt a brick, chair, piece of the project, etc.
- Assistance with maintenance of gardens, planters, section of the path
- Stewardship the property (keep it fresh, maintained, and free of litter)
- Other ideas?





MAINTAIN

Park Name

Guidelines:

- Timeless
- Sustainable
- Nod to history
- Appropriate Context

Ideas received to date:

"Sam Patch Park"

"Cornhill Commons Riverway"



** Rochestarian who helped found St. Joseph's House of Hospitality on South Ave.



Thank You!