


NOTES:

1. PLANTING MIX SHALL BE COMPOSED OF 2 PARTS  
TOPSOIL-LAWNS AND 1 PART COMPOST-TYPE A,  
THOROUGHLY MIXED TOGETHER PRIOR TO PLACEMENT.  
ITEM 610.1403  
ITEM 610.10
2. REFER TO DWG. NO. LT-1 FOR PLANT LIST.

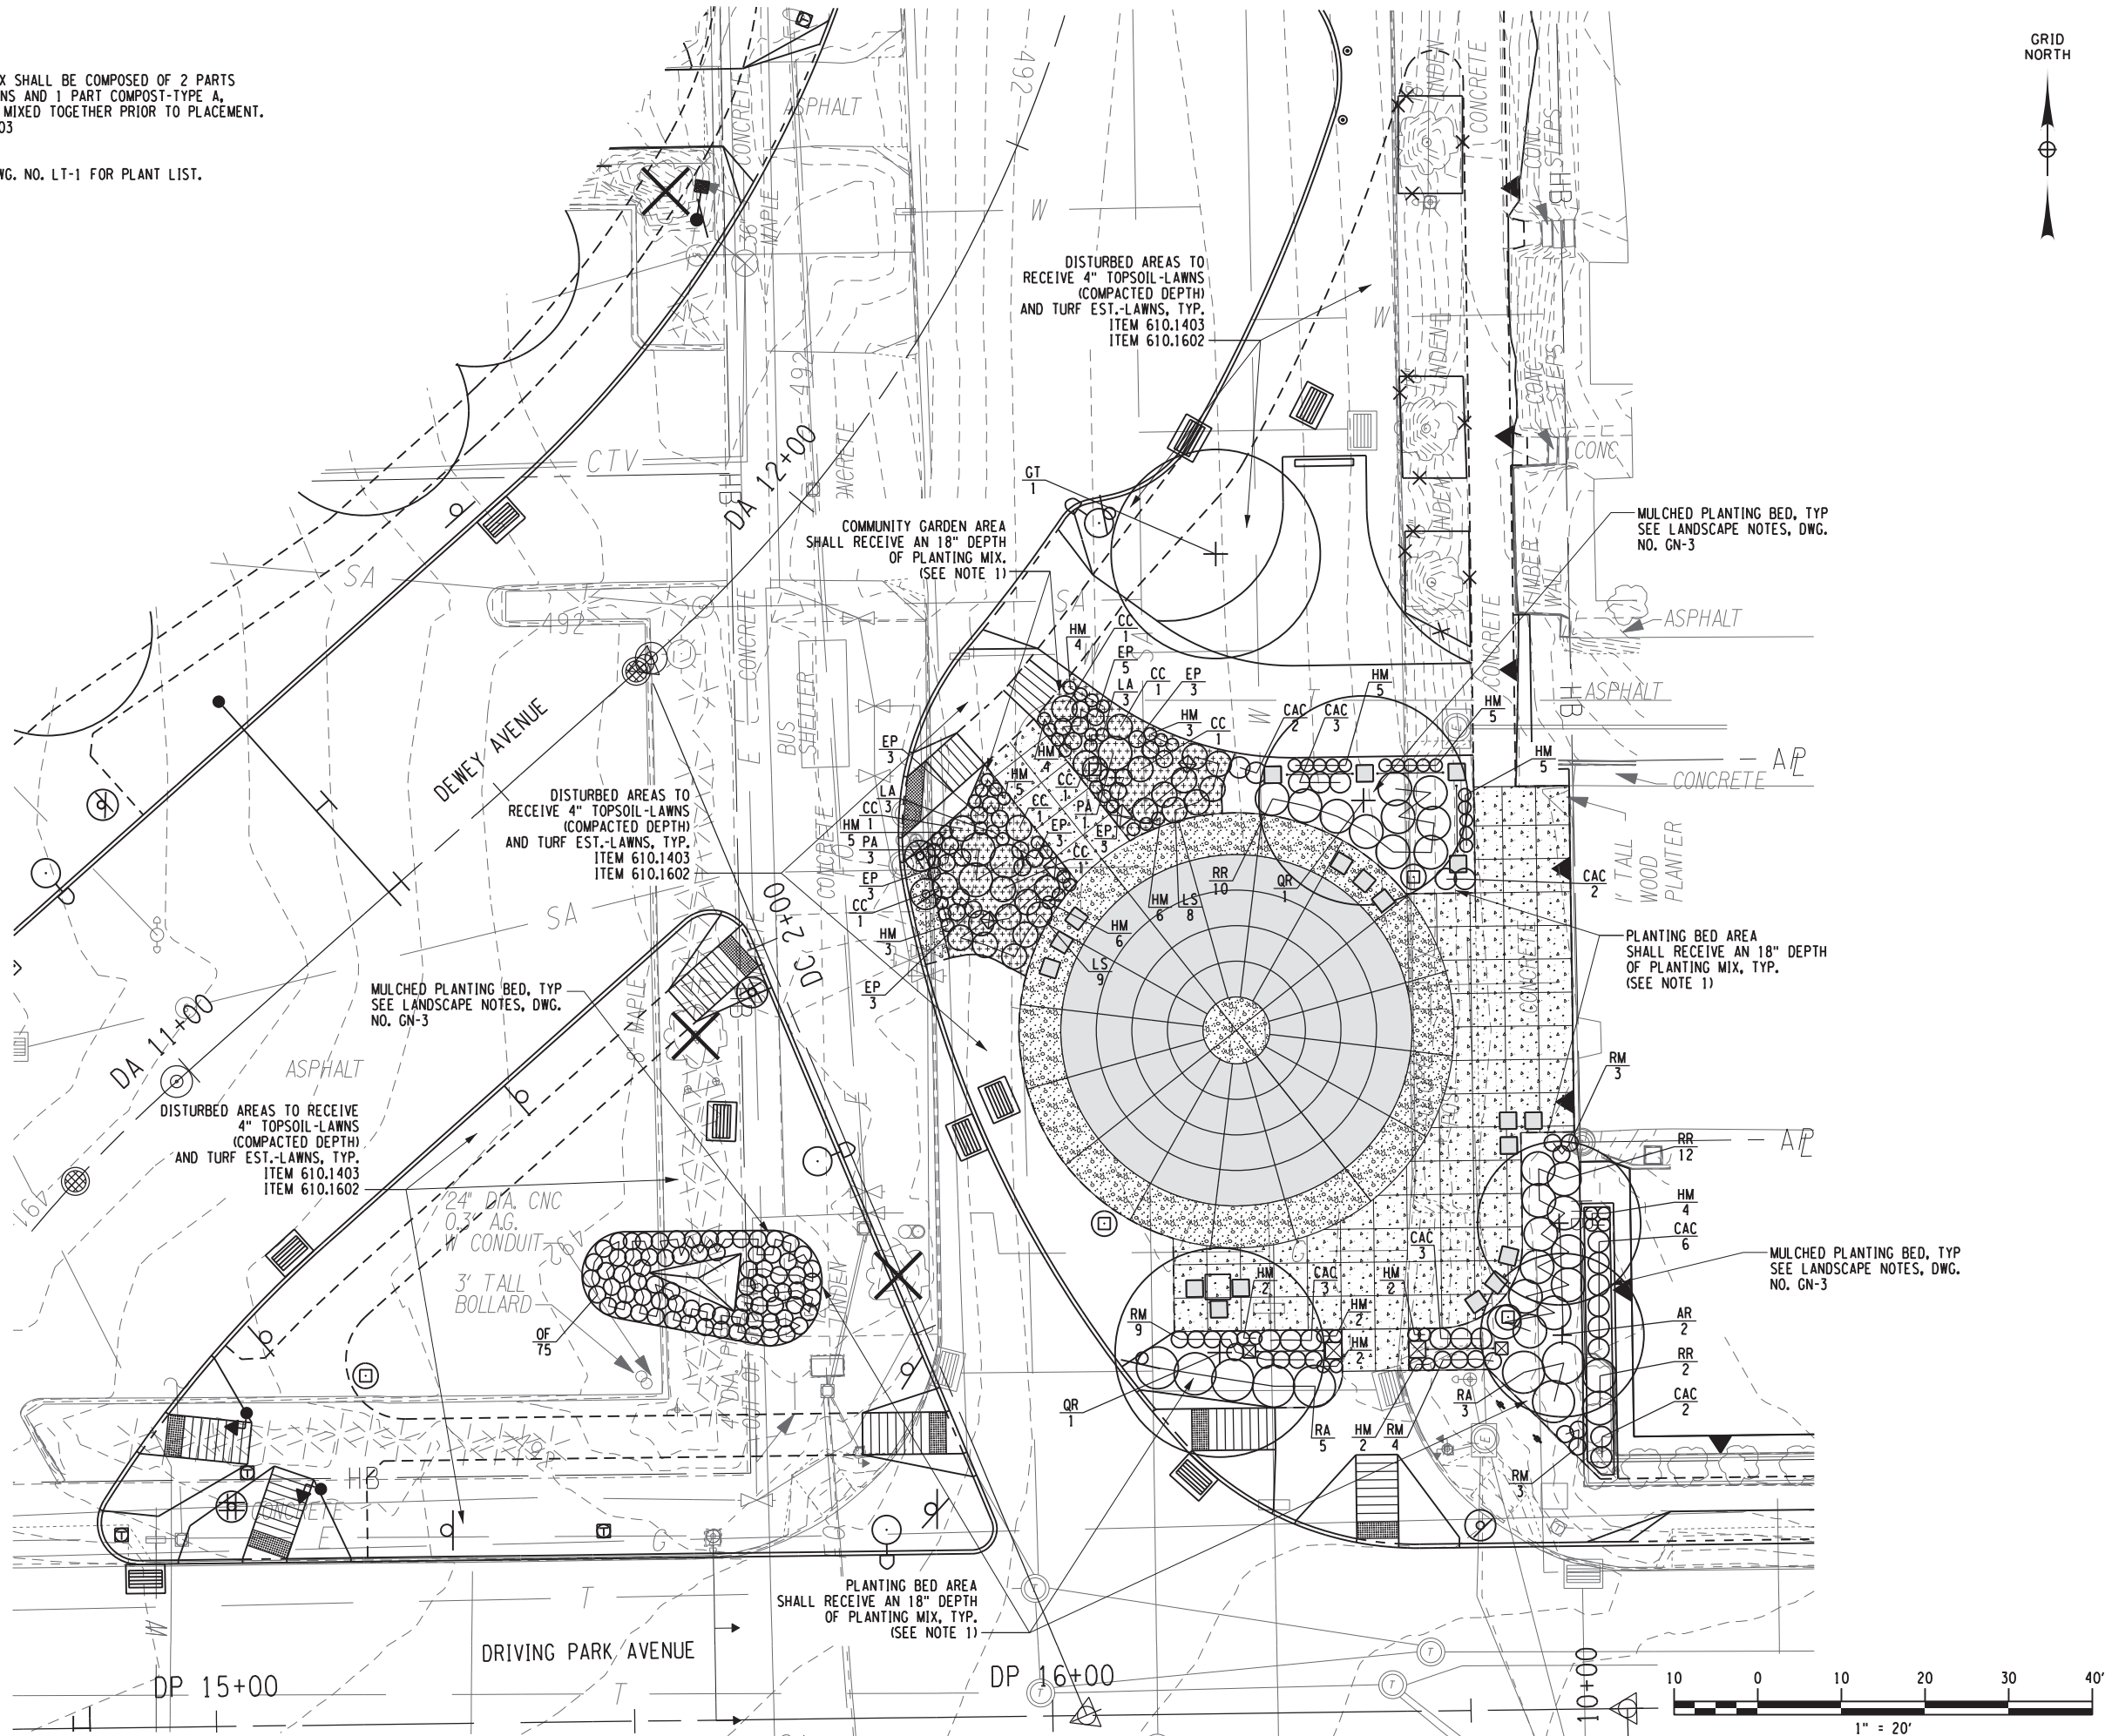

**Dewey Ave / Driving  
Park Ave Intersection  
Realignment Project  
PIN 4755.55**

**City of Rochester**



Department of  
Environmental Services

**Bergmann**  
associates  
architects // engineers // planners

28 East Main Street  
200 First Federal Plaza  
Rochester, New York 14614-1909

office: 585.232.5135  
fax: 585.232.4652

www.bergmannpc.com

REVISIONS			
NO.	DATE	DESCRIPTION	REV. CK'D

The underground structures and utilities shown on this drawing have been plotted from available surveys or utility record maps. They are not certified to the accuracy of their location or their completeness. It is the Contractor's responsibility to verify the location and extent of all underground structures and utilities.

ADVANCED

Date

**PARK LANDSCAPE PLAN**

Unauthorized alteration or addition to this drawing is a violation of the New York State Education Law Article 145, Section 7209.

Project Manager:

M.T.C.

Designed By:

D.W.T.

Drawn By:

D.W.T.

Checked By:

T.R.D.

Drawing Number:

Project Number:

9937.00

Date Issued:

MAY 2016

Scale:

1" = 20'

**LD-2**