
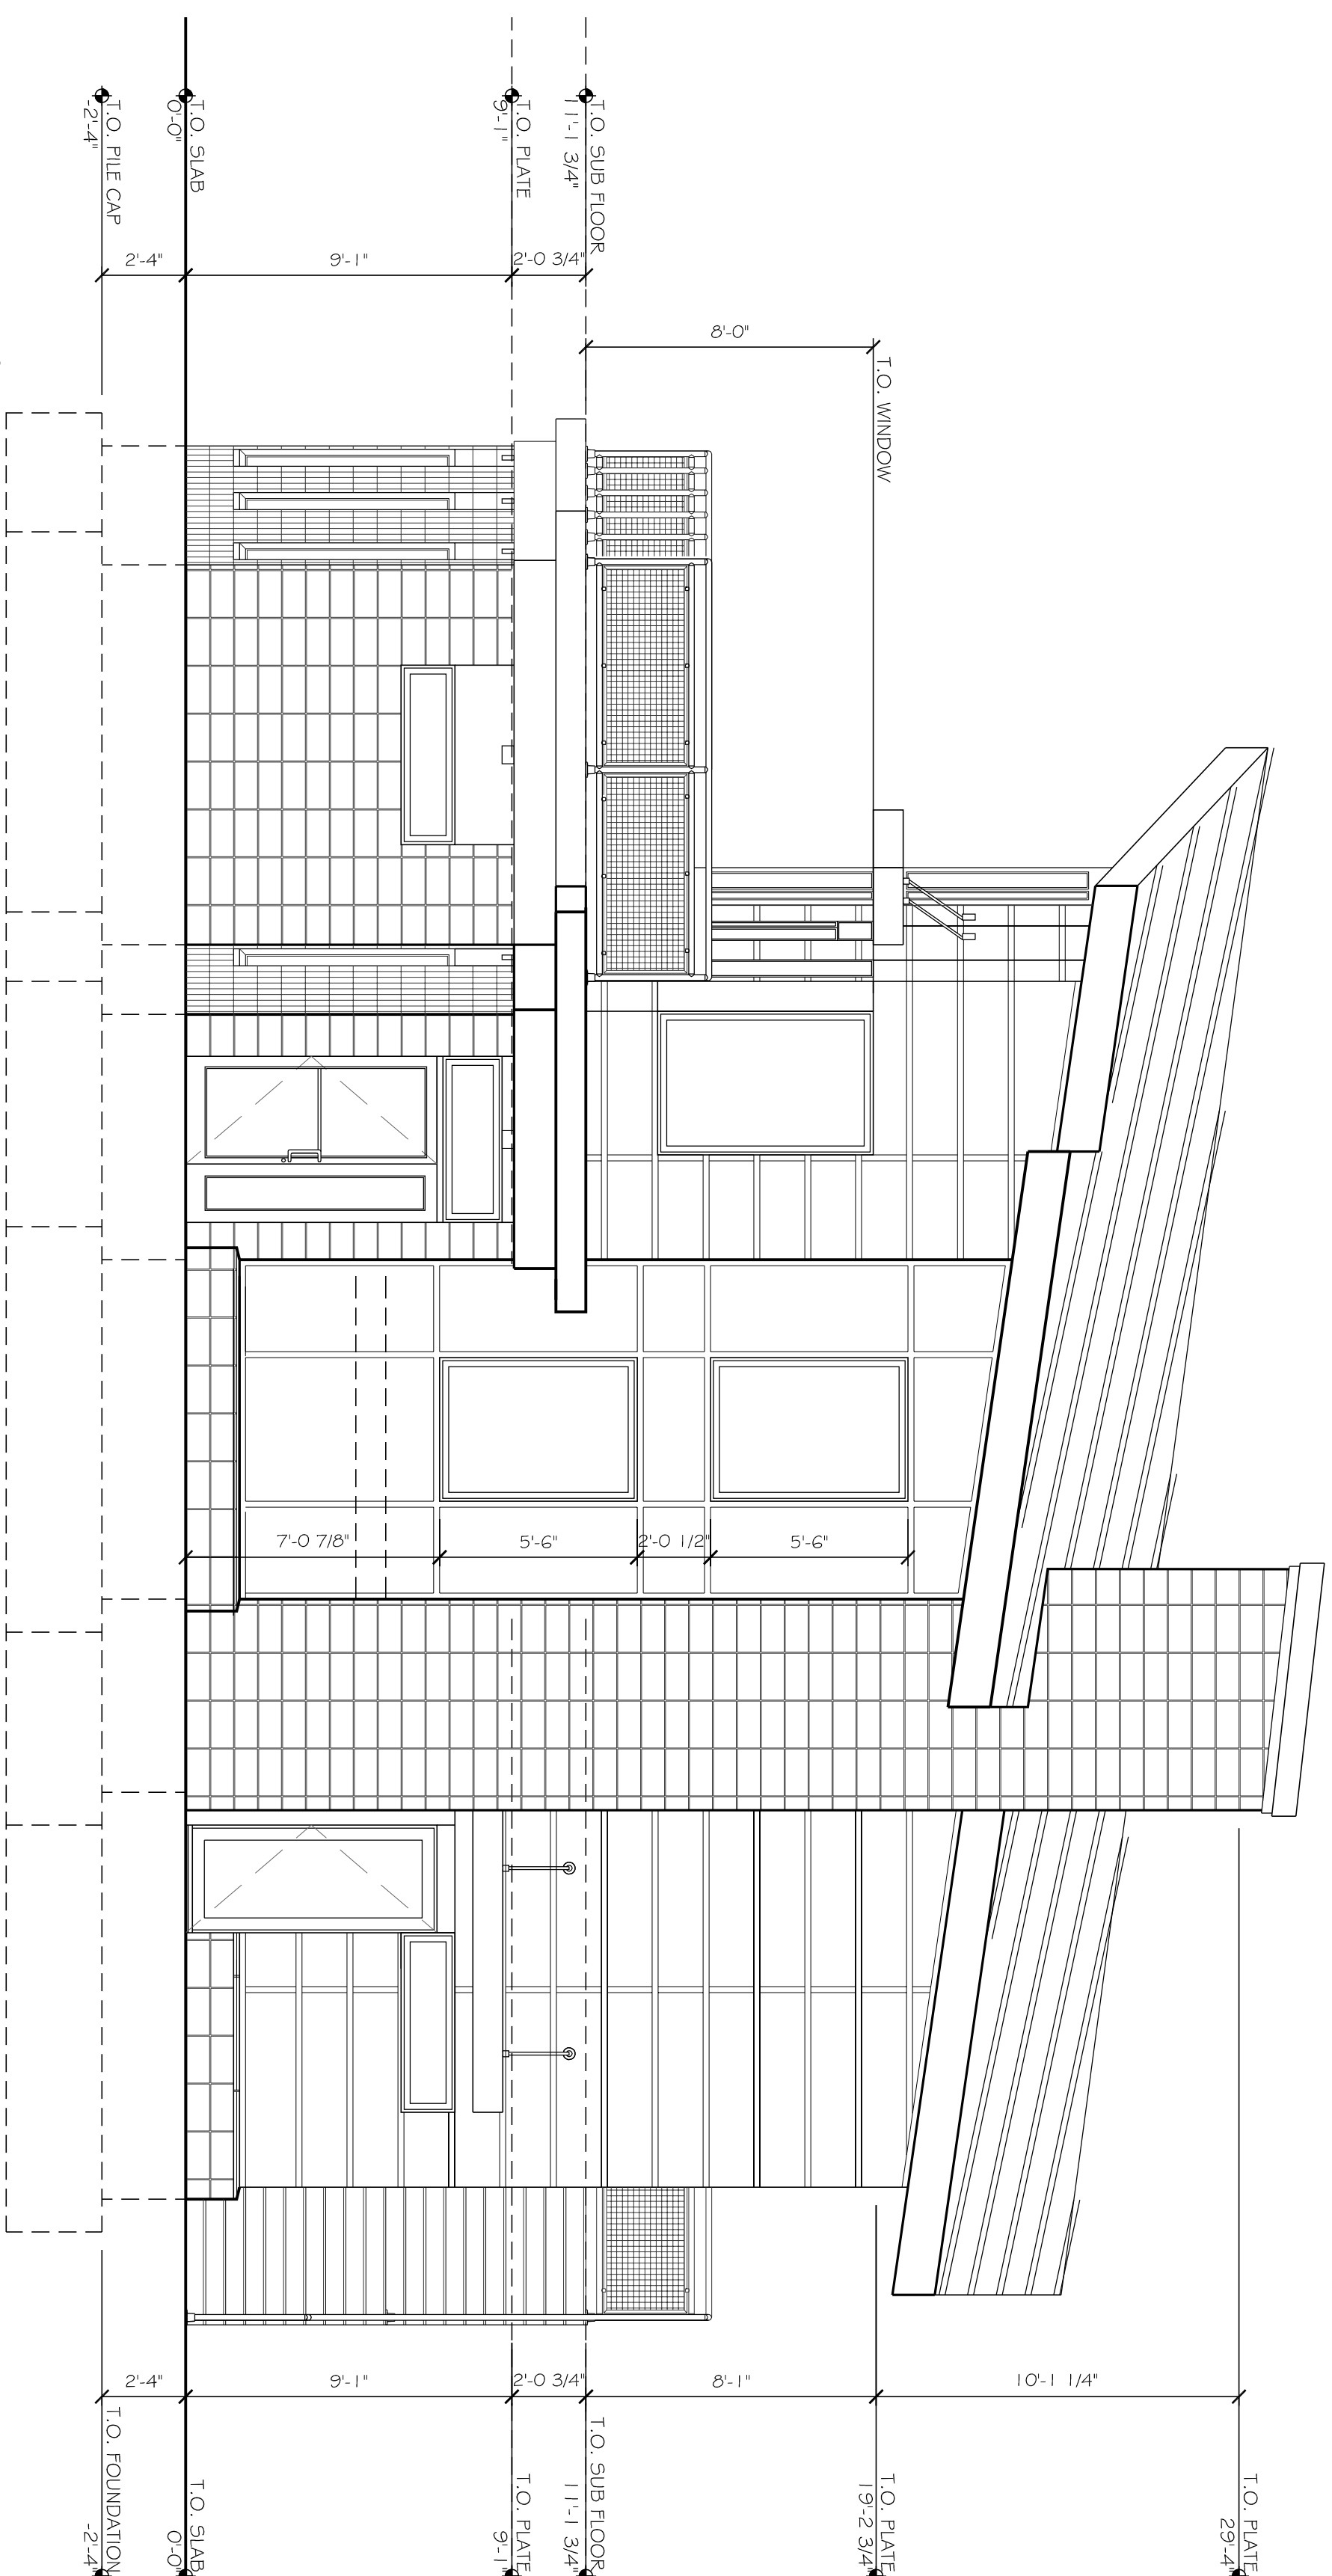
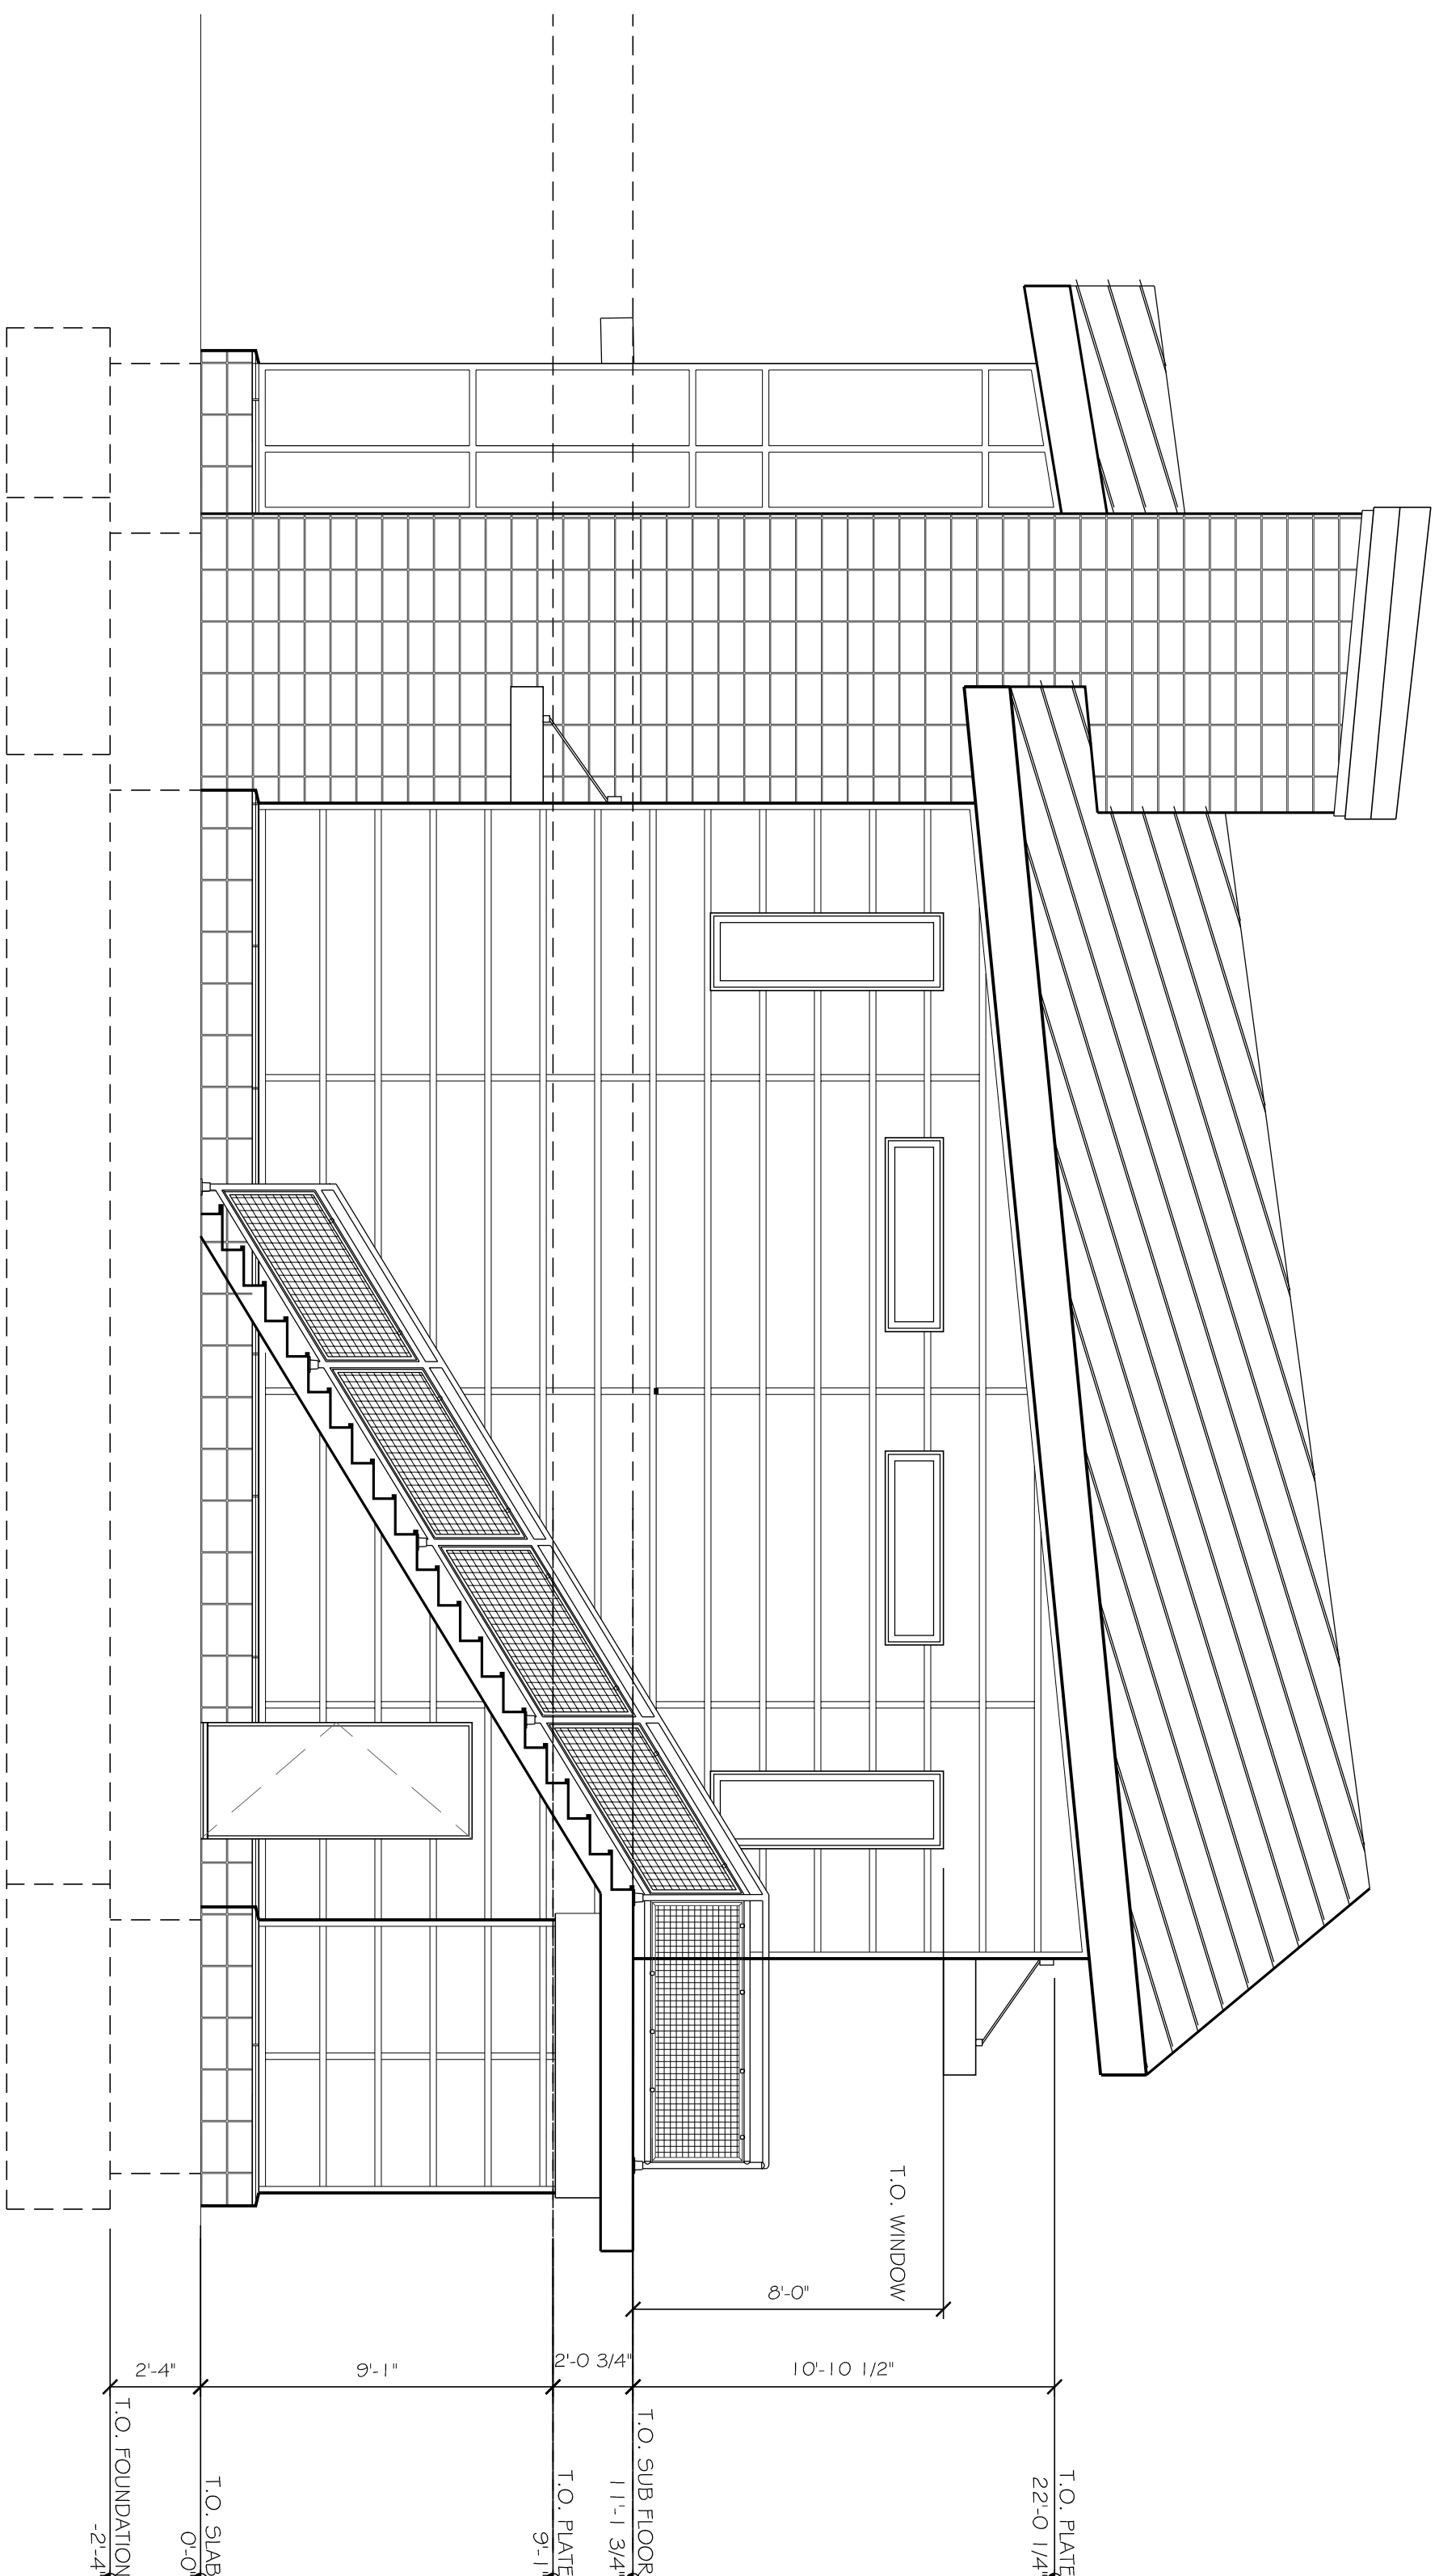
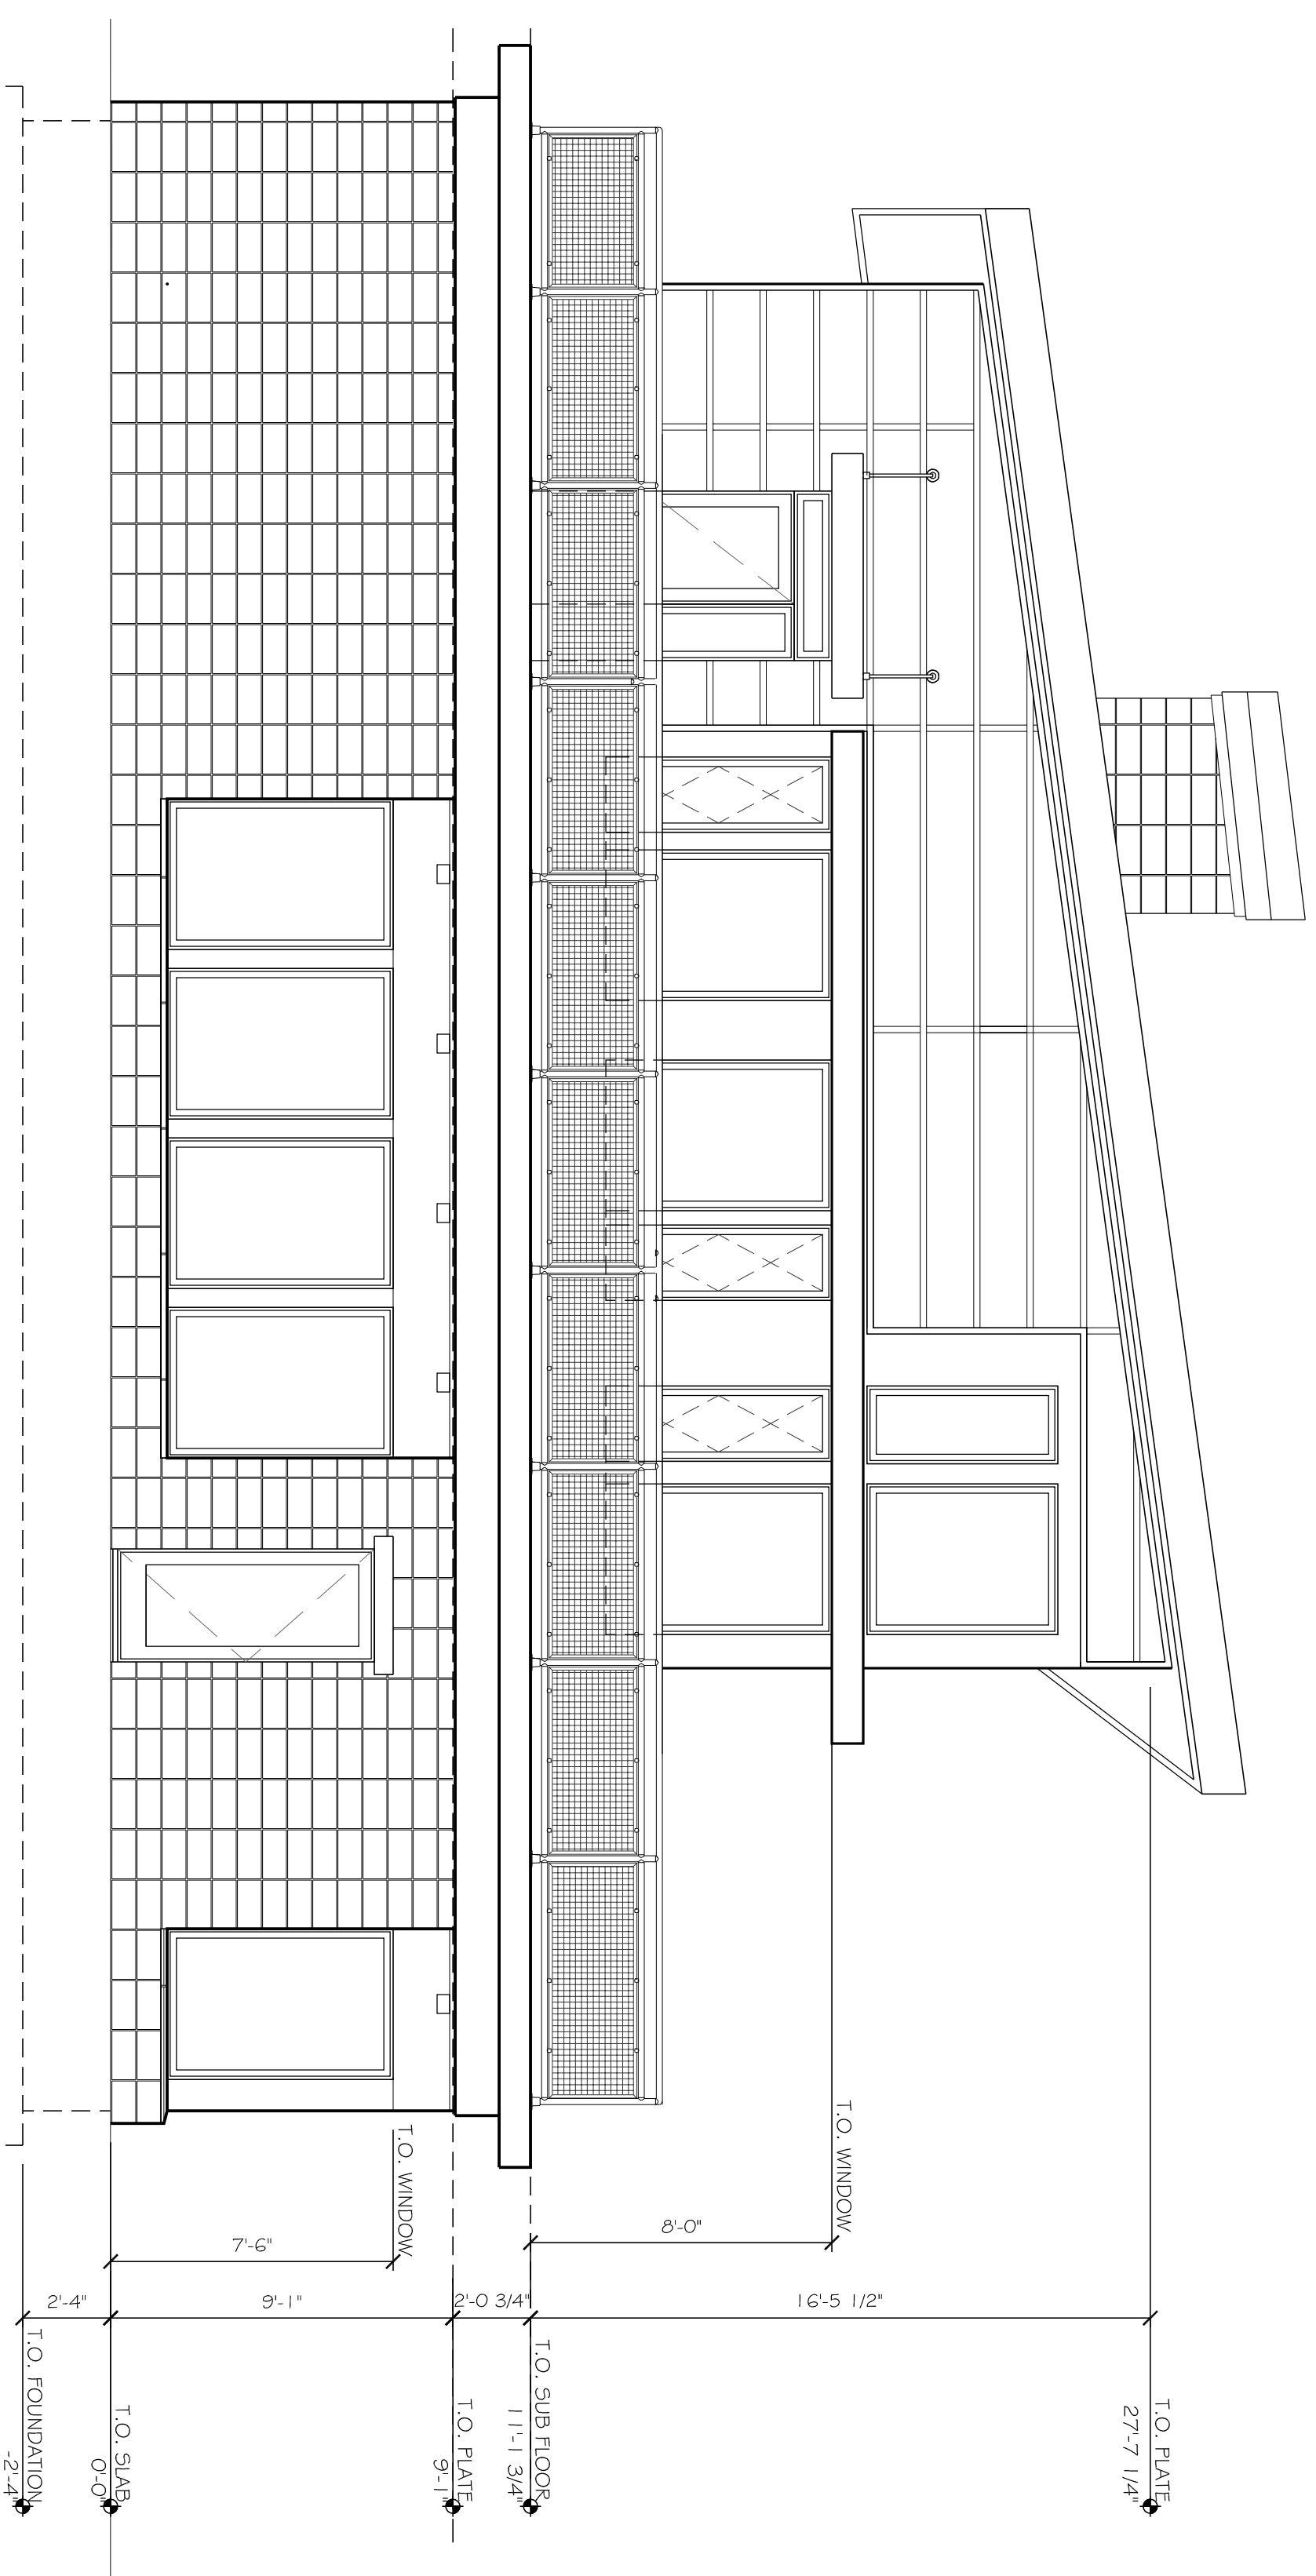


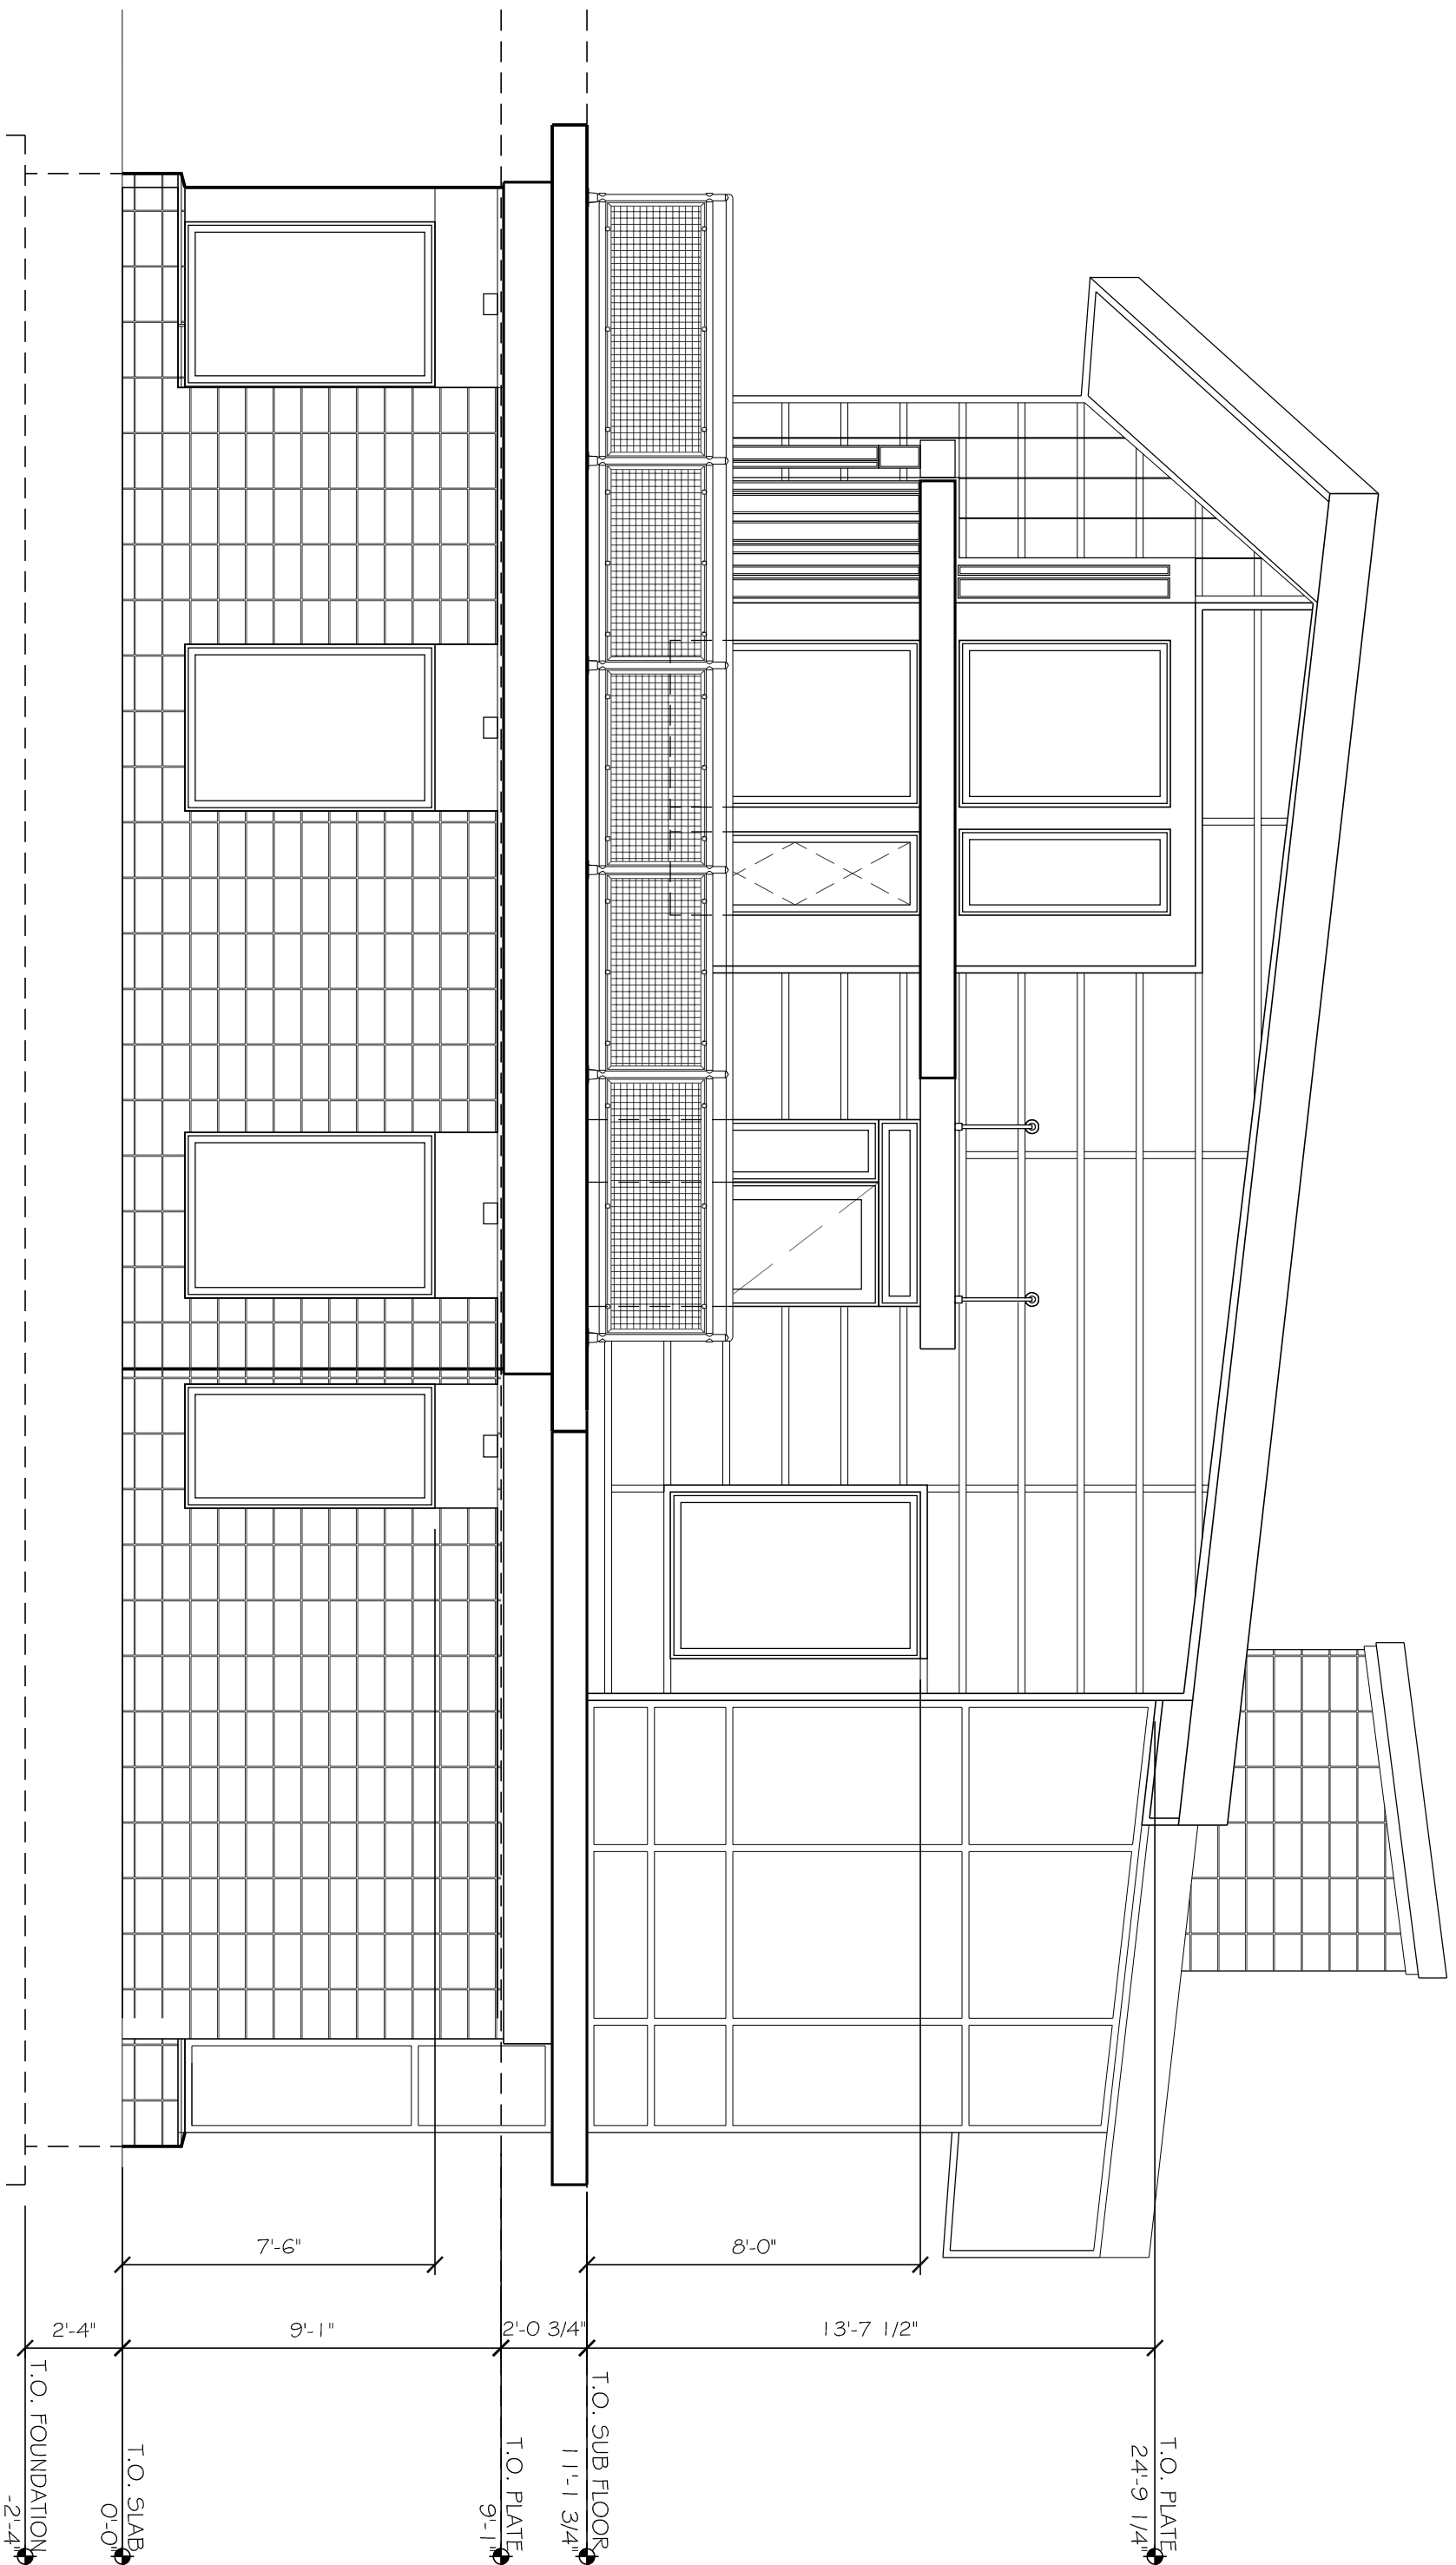

CONIFER REALTY, LLC
ROCHESTER, NY

ERIE HARBOR
ROCHESTER, NY

BARTONPARTNERS, INC
ARCHITECTS ■ PLANNERS

700 E. Main Street, 3rd Floor
Northtown, PA 19401-4122
P 610.930.2800 F 610.930.2808
www.bartonpartners.com

©2010 BartonPartners, Inc. Architects & Planners All Rights reserved.

1 OF 1
PROJECT NUMBER:
1B.08069
DATE:
8.31.10