


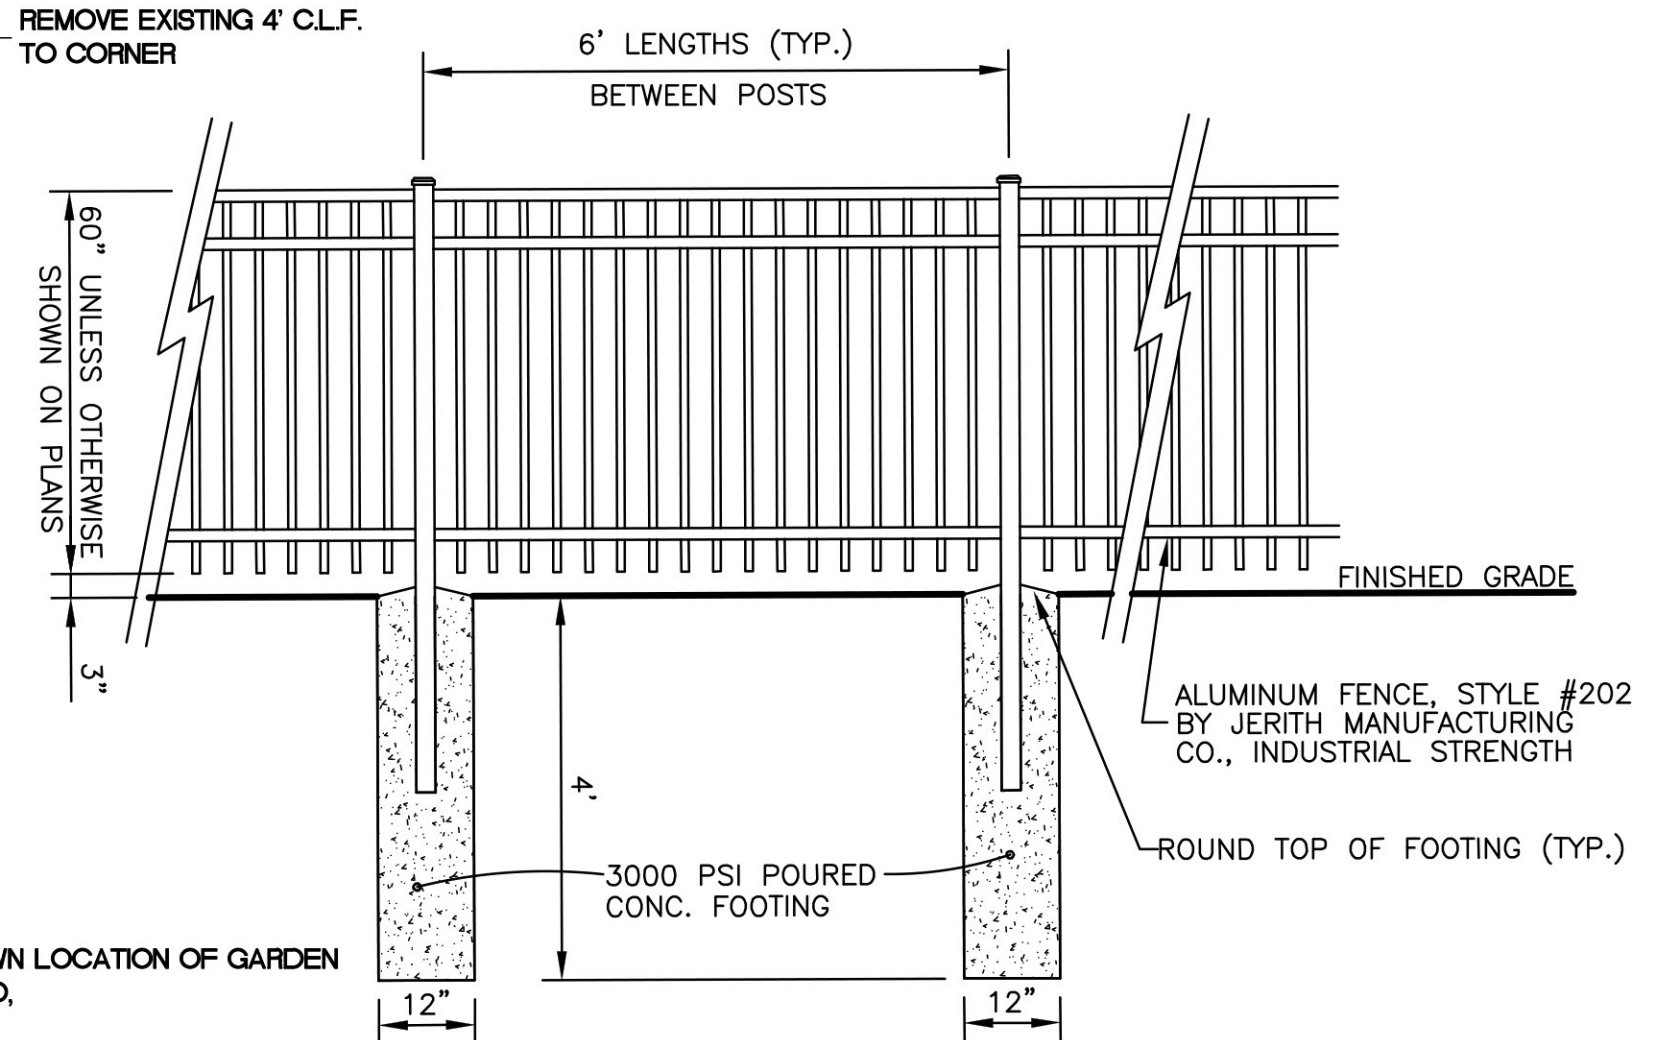

THIS PLAN WAS PREPARED FOR THE NEW YORK STATE  
DEPARTMENT OF STATE DIVISION OF COASTAL RESOURCES  
WITH FUNDS PROVIDED UNDER TITLE 11 OF THE  
ENVIRONMENTAL PROTECTION FUND.

[illegible]

2 ORNAMENTAL ALUMINUM FENCE  
S-1 NOT TO SCALE



# CONCEPT PLAN

## LAKE AVENUE TO LIGHTHOUSE TRAIL

CITY OF ROCHESTER  
MONROE COUNTY, NEW YORK

# MLA

McCord

2129 Five Mile Line Road  
Penfield, New York 14526

IT IS A VIOLATION OF LAW FOR ANY PERSON, UNLESS ACTING UNDER THE DIRECTION OF LICENSED ARCHITECT, PROFESSIONAL ENGINEER, LANDSCAPE ARCHITECT, OR LAND SURVEYOR TO ALTER ANY ITEM ON THIS DOCUMENT IN ANY WAY.

ANY LICENSEE WHO ALTERS THIS DOCUMENT IS REQUIRED BY LAW TO AFFIX HIS OR HER SEAL AND THE NOTATION "ALTERED BY" FOLLOWED BY HIS OR HER SIGNATURE AND SPECIFIC DESCRIPTION OF THE ALTERATION.

CITY OF ROCHESTER  
MONROE COUNTY  
NEW YORK

## CONCEPT PLAN

SCALE **1"=30'-0"**



|   |           |      |    |
|---|-----------|------|----|
| 5 |           |      |    |
| 4 |           |      |    |
| 3 |           |      |    |
| 2 |           |      |    |
| 1 |           |      |    |
|   | REVISIONS | DATE | BY |

PROJECT NO. 817  
DRAWING NO. SK-1

NYS COMPTROLLER'S NO:  
C006964