


PLANT SCHEDULE									
KEY	BOTANICAL NAME	COMMON NAME	SIZE/TYPE	SPACING	KEY	BOTANICAL NAME	COMMON NAME	SIZE/TYPE	SPACING
DECIDUOUS/ ORNAMENTAL TREES					PERENNIALS & ORNAMENTAL GRASSES				
Ar	ACER RUBRUM 'RED SUNSET'	RED SUNSET MAPLE	3" CAL.	AS SHOWN	Pa	PENNISETUM ALOPECUROIDES 'HAMELN'	DWARF FOUNTAIN GRASS	NO. 1 CONT.	1.5'-0" O.C.
Ag	ACER GRiseum	PAPERBARK MAPLE	3" CAL.	AS SHOWN	Ep	ECHINACEA PURPUREA 'SUNSET'	PURPLE CONEFLOWER	NO. 1 CONT.	1.5'-0" O.C.
Qp	QUERCUS PALUSTRIS	PIN OAK	3" CAL.	AS SHOWN	Sg	SEDUM X. 'AUTUM JOY'	AUTUMN JOY STONECROP	NO. 1 CONT.	1.5'-0" O.C.
Bn	BETULA NIGRA	RIVER BIRCH	3" CAL.	AS SHOWN	Rg	RUDBECKIA 'GOLDSTURM'	RUDBECKIA 'GOLDSTURM'	NO. 1 CONT.	1.5'-0" O.C.
Qb	QUERCUS BICOLOR	SWAMP WHITE OAK	3" CAL.	AS SHOWN	Ca	CALAMAGROSTIS ACUTIFLORA 'KARL FORESTER'	FEATHER REED GRASS	NO. 1 CONT.	1.5'-0" O.C.
SHRUBS					Na	NEPETA CATARIA	CATMINT	NO. 1 CONT.	1.5'-0" O.C.
Pf	POTENTILLA FRUTICOSA 'ABBOTSWOOD'	ABBOTSWOOD POTENTILLA	NO. 3 CONT.	AS SHOWN	NOTE: PERENNIAL SPACING SHALL BE 1.5' O.C. SPACING.				
Sj	SPIREA JAPONICA 'GOLDFLAME'	GOLDFLAME SPIREA	NO. 2 CONT.	AS SHOWN	ABBREVIATIONS: BB=BALLED & BURLAPPED CAL=CALIPER IN INCHES SP=SPREAD HT.=HEIGHT NO.=GALLON SIZE CONT.=CONTAINER BR.=BARE ROOT				
Mp	MYRICA PENNSYLVANICA	NORTHERN BAYBERRY	NO. 5 CONT.	AS SHOWN					
Sd	SPIREA X. 'FIRE LIGHT'	FIRE LIGHT SPIREA	NO. 2 CONT.	AS SHOWN					
Mj	MAHONIA JAPONICA 'BEALEI'	LEATHERLEAF MAHONIA	NO. 5 CONT.	AS SHOWN					
Ps	PIERIS FLORIBUNDA	MOUNTAIN FETTERBUSH	NO. 10 CONT.	AS SHOWN					
Vo	VIBURNUM OPULUS 'AUREUM'	GOLDEN-LEAVED GUELDER ROSE	NO. 10 CONT.	AS SHOWN					
Di	DIERVILLA LONICERA	DWARFBUSH HONEYSUCKLE	NO. 2 CONT.	4'-0" O.C.					
Vm	VIBURNUM 'BLUE MUFF'	BLUE MUFF VIBURNUM	NO. 5 CONT.	4'-0" O.C.					
Ra	RHUS AROMATICA 'GROW LOW'	GROW LOW SUMAC	NO. 5 CONT.	3'-6" O.C.					
Cs	CORNUS SERICEA 'CARDINAL'	CARDINAL DOGWOOD	NO. 10 CONT.	4' - 0" O.C.					
Vb	VIBURNUM TRILOBUM	AMERICAN CRANBERRY BUSH	NO. 10 CONT.	4'-0" O.C.					

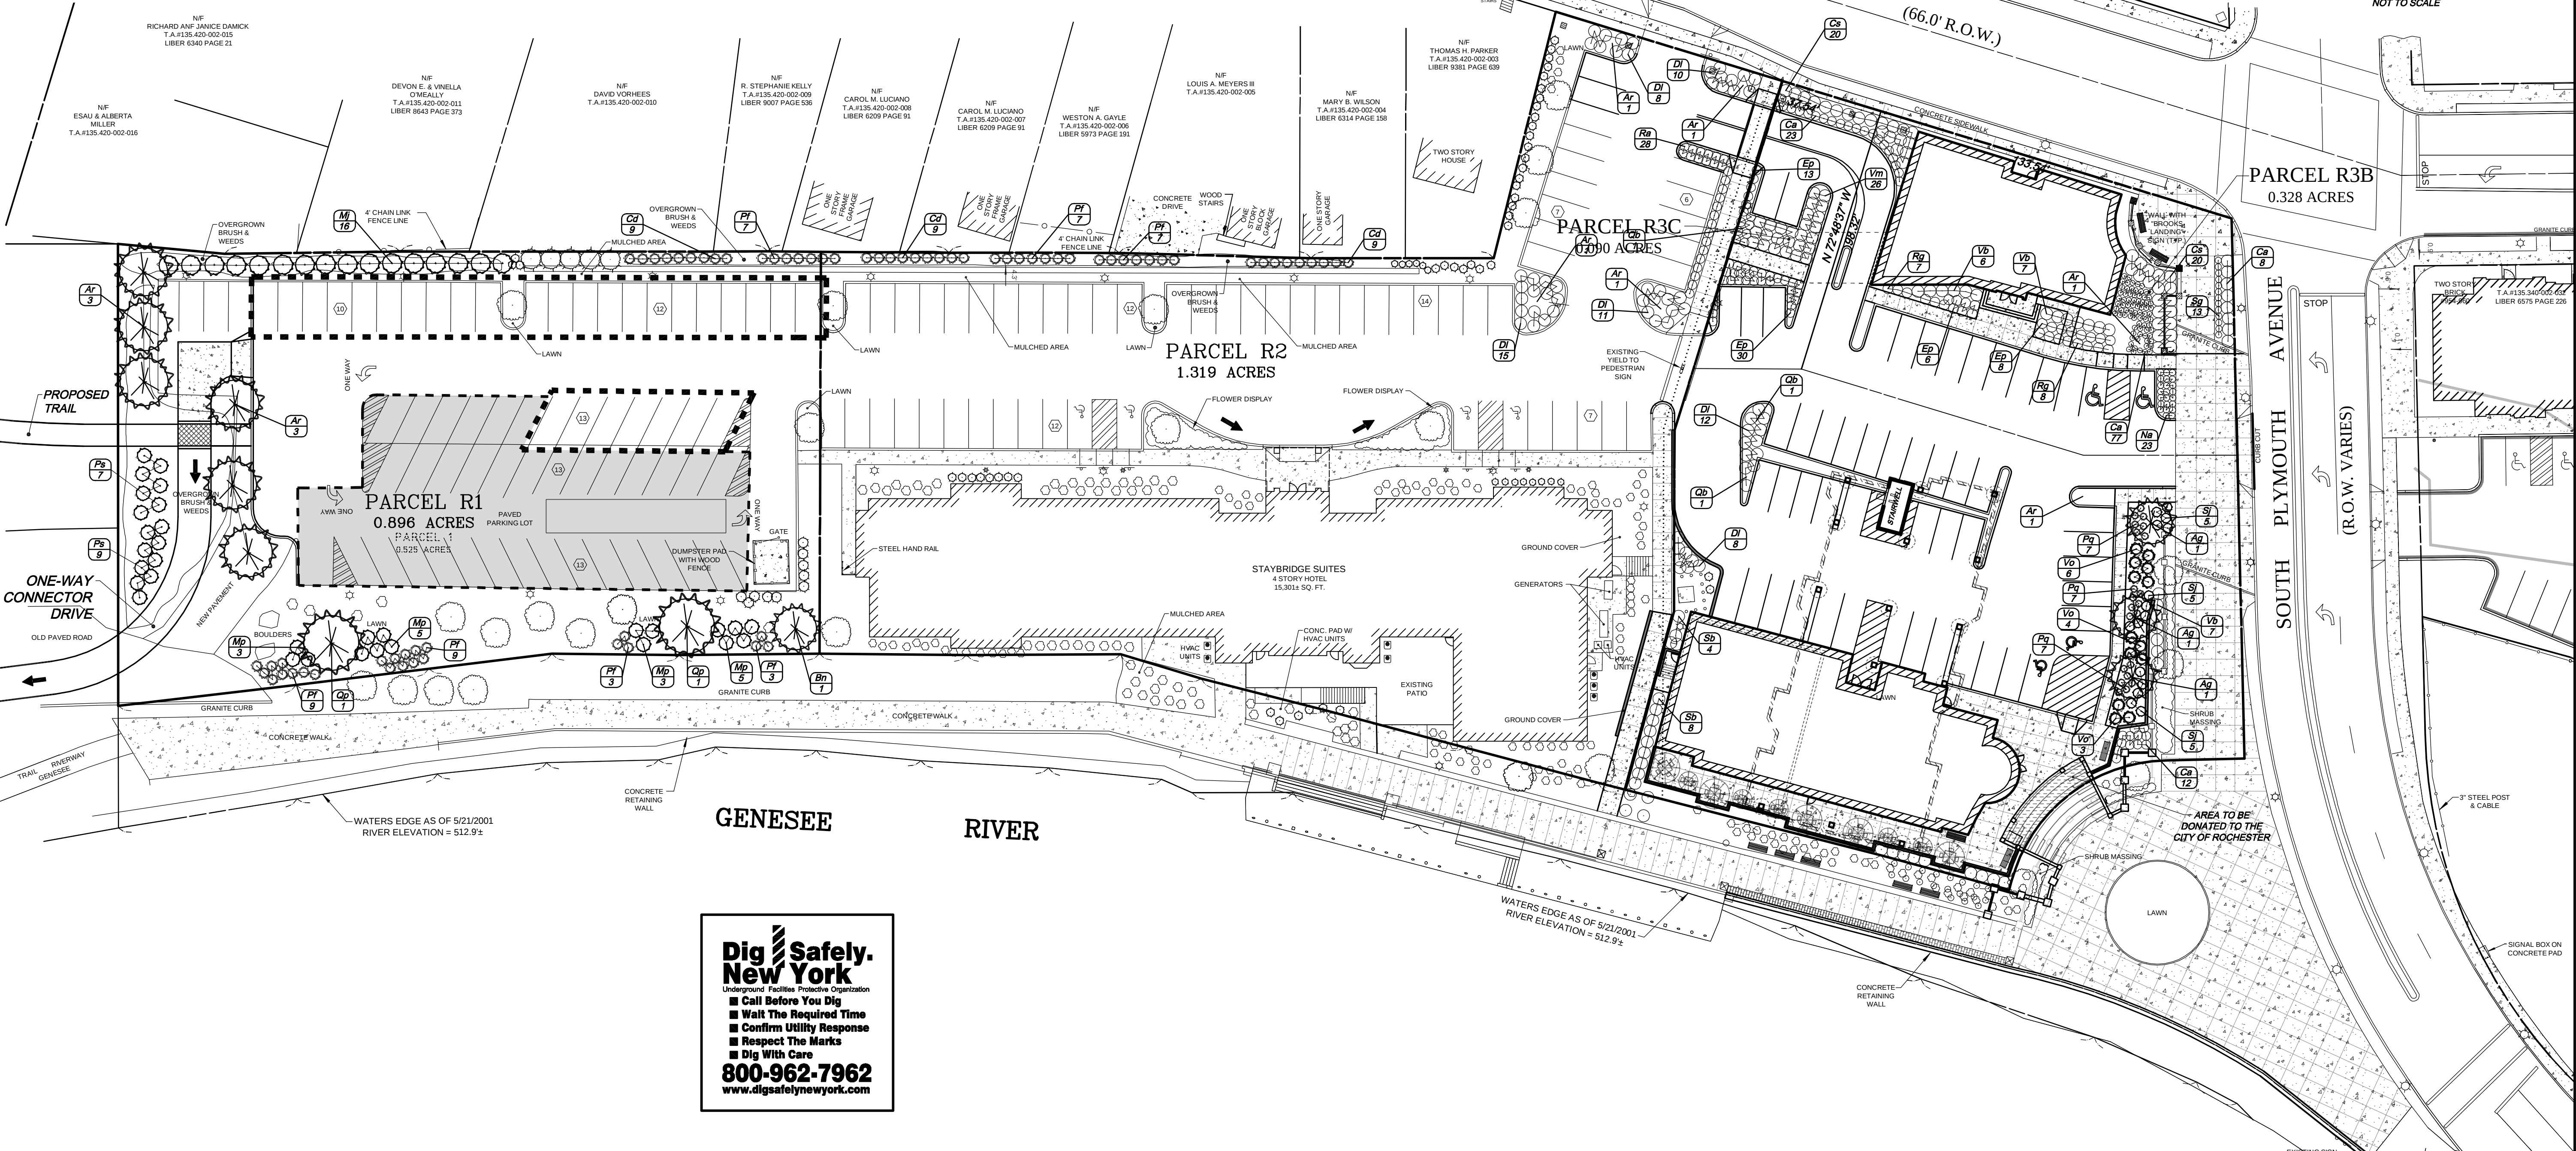

GRAPHIC SCALE

(IN FEET)

1 inch = 30 ft.

1	3/12/2012	REVISED PER CITY OF ROCHESTER COMMENTS	C.J.M.	L.A.P.	M.R.C.
NO.	DATE	REVISION	BY	CHKD.	APPLD.

COPYRIGHT © 2012
COSTICH ENGINEERING, P.C.

IT IS A VIOLATION OF LAW FOR ANY PERSON, UNLESS ACTING UNDER THE DIRECTION OF A LICENSED PROFESSIONAL ENGINEER, LAND SURVEYOR, ARCHITECT OR LANDSCAPE ARCHITECT, TO ALTER ANY ITEM ON THIS DOCUMENT IN ANY MANNER. ANY LICENSEE WHO VIOLATES THIS DOCUMENT IS SUBJECT TO PENALTY AND SHALL BE RESPONSIBLE FOR THE COST OF CORRECTION AND THE COST OF ANY LITIGATION.

PROJECT ENGINEER
L.A.P.
DRAWN BY
D.J.L.
BOUNDARY
J.S.F./D.T.H.
TOPOGRAPHY
J.S.F./D.T.H.
DATE
03/01/2012
SCALE
1"=30'

CIVIL ENGINEERING
LAND PLANNING
SURVEYING

217 LAKE AVENUE
ROCHESTER, NEW YORK
14608
(585) 458-3020

TITLE OF PROJECT
BROOKS LANDING
CONCEPTUAL
RESTAURANT/HOUSING
LANDSCAPING PLAN

LOCATION OF PROJECT
CITY OF ROCHESTER
BEING PART OF THE 4,000 ACRE TRACT, CITY OF ROCHESTER COUNTY OF MONROE, STATE OF NEW YORK

CLIENT
CHRISTENSON CORPORATION
12 SOUTH 6TH STREET, SUITE 715
MINNEAPOLIS, MINNESOTA 55402
(612) 338-7173

DWG. NO. #2722
LA100
SHEET 6 of 7