


ROCHESTER CITY SURVEY PROJECT NO. 26-FB-192

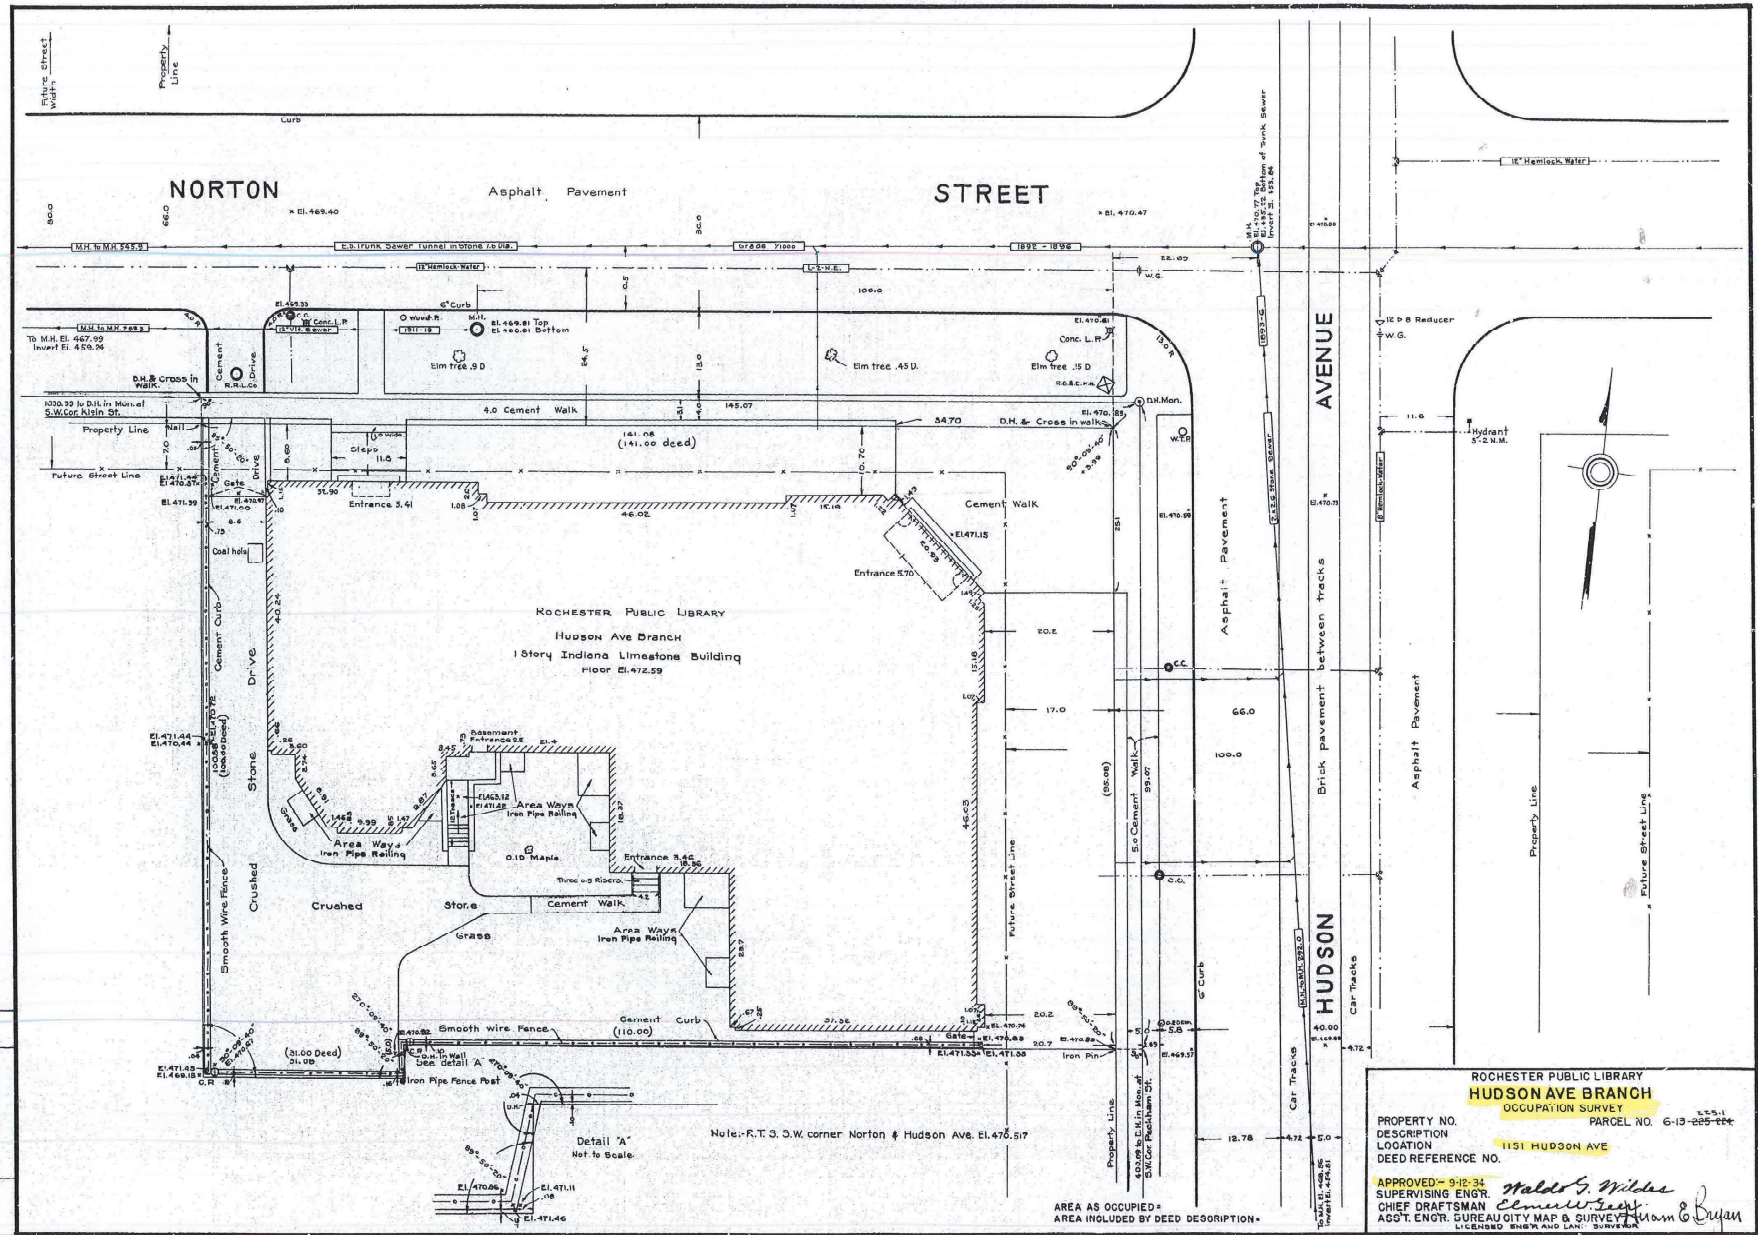

SCALE 1 INCH = 10 FEET

DATE	REVISION	PER

**ROCHESTER PUBLIC LIBRARY
HUDSON AVE BRANCH
OCCUPATION SURVEY**

PROPERTY NO. 1131 HUDSON AVE
DESCRIPTION PARCEL NO. 6-13-225-114
LOCATION
DEED REFERENCE NO.

APPROVED - 9-12-34
SUPERVISING ENGR. *Haldor S. Willes*
CHIEF DRAFTSMAN *Clarence W. Sear*
ASST. ENGR. BUREAU CITY MAP & SURVEY *William C. Bryan*
LICENSED SURV. AND LAND SURVEYOR

SURVEYED BY *S. J. Willes* DRAWN BY H.J. OLYSLAGER
COMPUTED BY H.J. OLYSLAGER CHECKED BY C.J. KOBER