


FLEMING STREET

RUGGLES STREET

LAKE AVENUE

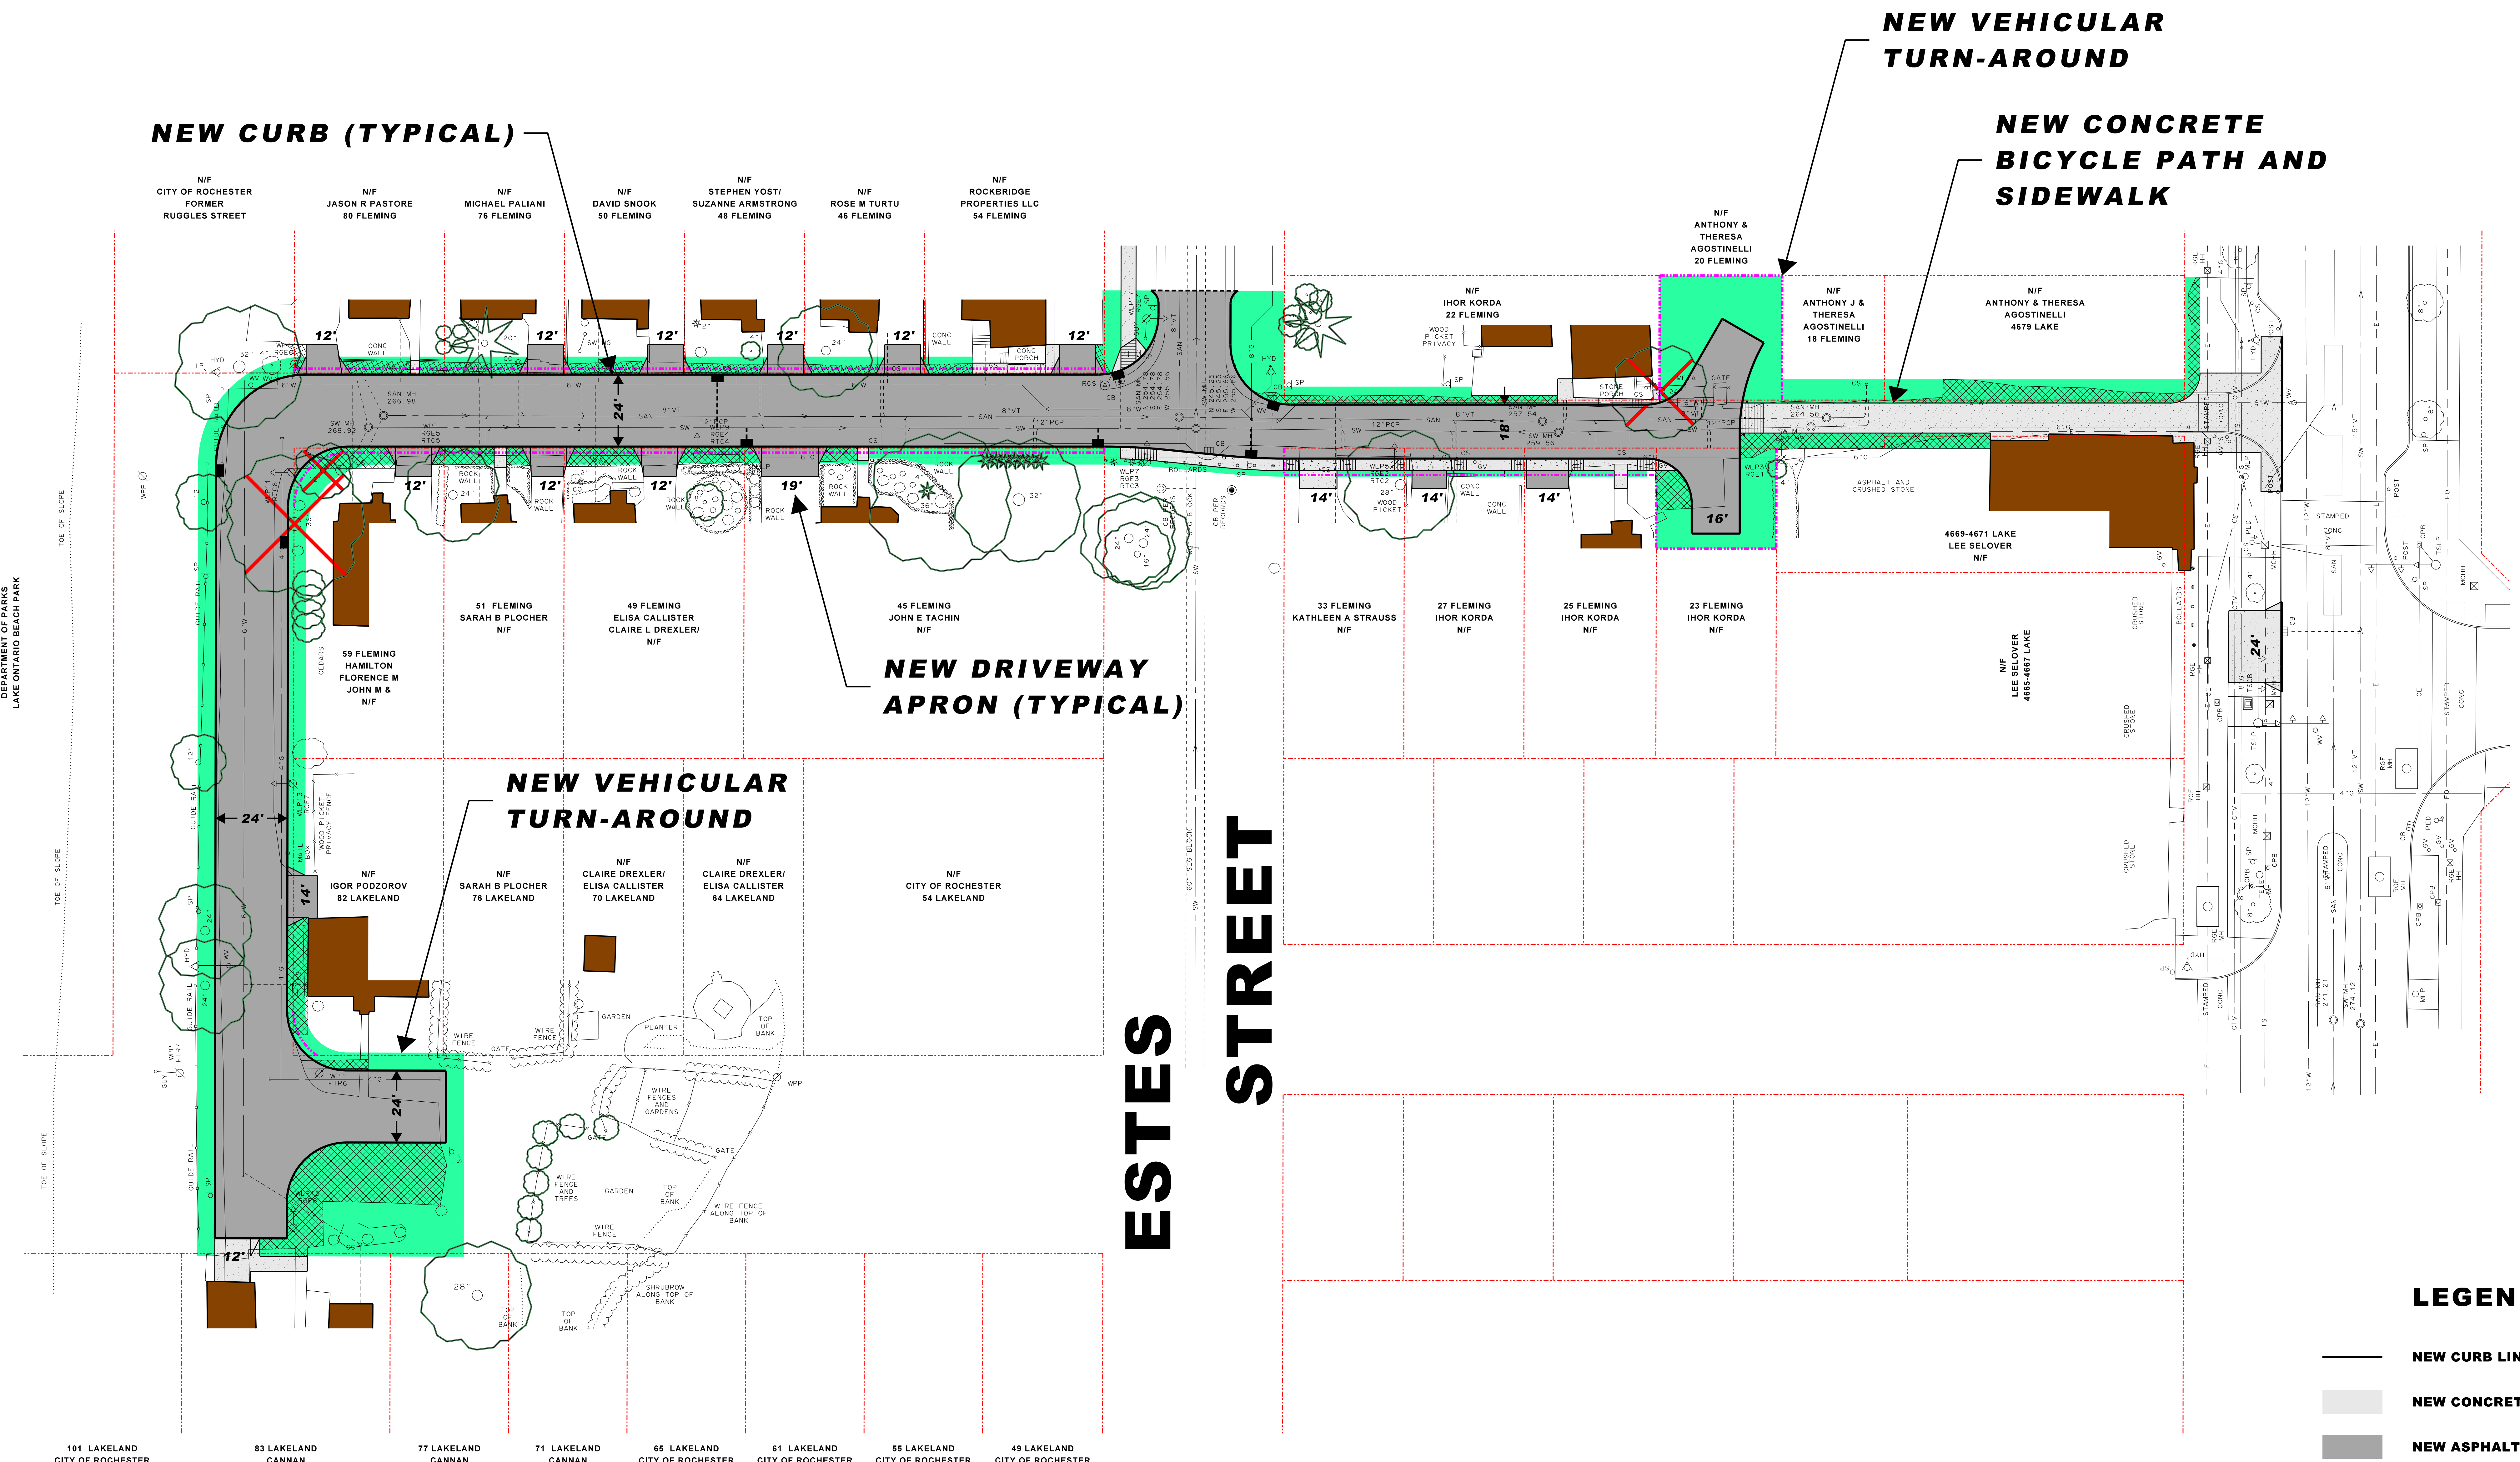

LAKELAND AVENUE

"CYA BASEBALL FIELDS"
CITY OF ROCHESTER
MONROE COUNTY
LAKE ONTARIO BEACH PARK

101 LAKELAND CITY OF ROCHESTER NIF
83 LAKELAND CANNAN DENNIS C & MARY A NIF
77 LAKELAND CANNAN DENNIS C & MARY A NIF
71 LAKELAND CANNAN DENNIS C & MARY A NIF
65 LAKELAND CITY OF ROCHESTER NIF
61 LAKELAND CITY OF ROCHESTER NIF
59 LAKELAND CITY OF ROCHESTER NIF
49 LAKELAND CITY OF ROCHESTER NIF

NIF CITY OF ROCHESTER FORMER RUGGLES STREET
NIF JASON R PASTORE 80 FLEMING
NIF MICHAEL PALLANI 76 FLEMING
NIF DAVID SNOOK 55 FLEMING
NIF STEPHEN YOSTI SUZANNE ARMSTRONG 48 FLEMING
NIF ROSE M TURTU 46 FLEMING
NIF ROCKBRIDGE PROPERTIES LLC 54 FLEMING
NIF ANTHONY & THERESA AGOSTINELLI 20 FLEMING
NIF ANTHONY J & THERESA AGOSTINELLI 18 FLEMING
NIF ANTHONY & THERESA AGOSTINELLI 4879 LAKE
NIF IHOR KORDA 22 FLEMING
NIF IHOR KORDA 23 FLEMING
NIF IHOR KORDA 25 FLEMING
NIF IHOR KORDA 27 FLEMING
NIF IHOR KORDA 28 FLEMING
NIF KATHLEEN A STRAUSS
NIF SARAH B FLOCHER 51 FLEMING
NIF ELISA CALLISTER CLAIRE L DREXLER 49 FLEMING
NIF JOHN E TACHIN 45 FLEMING
NIF KATHLEEN A STRAUSS
NIF IHOR KORDA
NIF IHOR KORDA
NIF IHOR KORDA
NIF ANTHONY & THERESA AGOSTINELLI 4879 LAKE
NIF LEE SELOVER 4869-4871 LAKE
NIF SARAH B FLOCHER 51 FLEMING
NIF IGOR PODZOROV 82 LAKELAND
NIF SARAH B FLOCHER 76 LAKELAND
NIF CLAIRE DREXLER/ ELISA CALLISTER 70 LAKELAND
NIF CLAIRE DREXLER/ ELISA CALLISTER 64 LAKELAND
NIF CITY OF ROCHESTER 54 LAKELAND