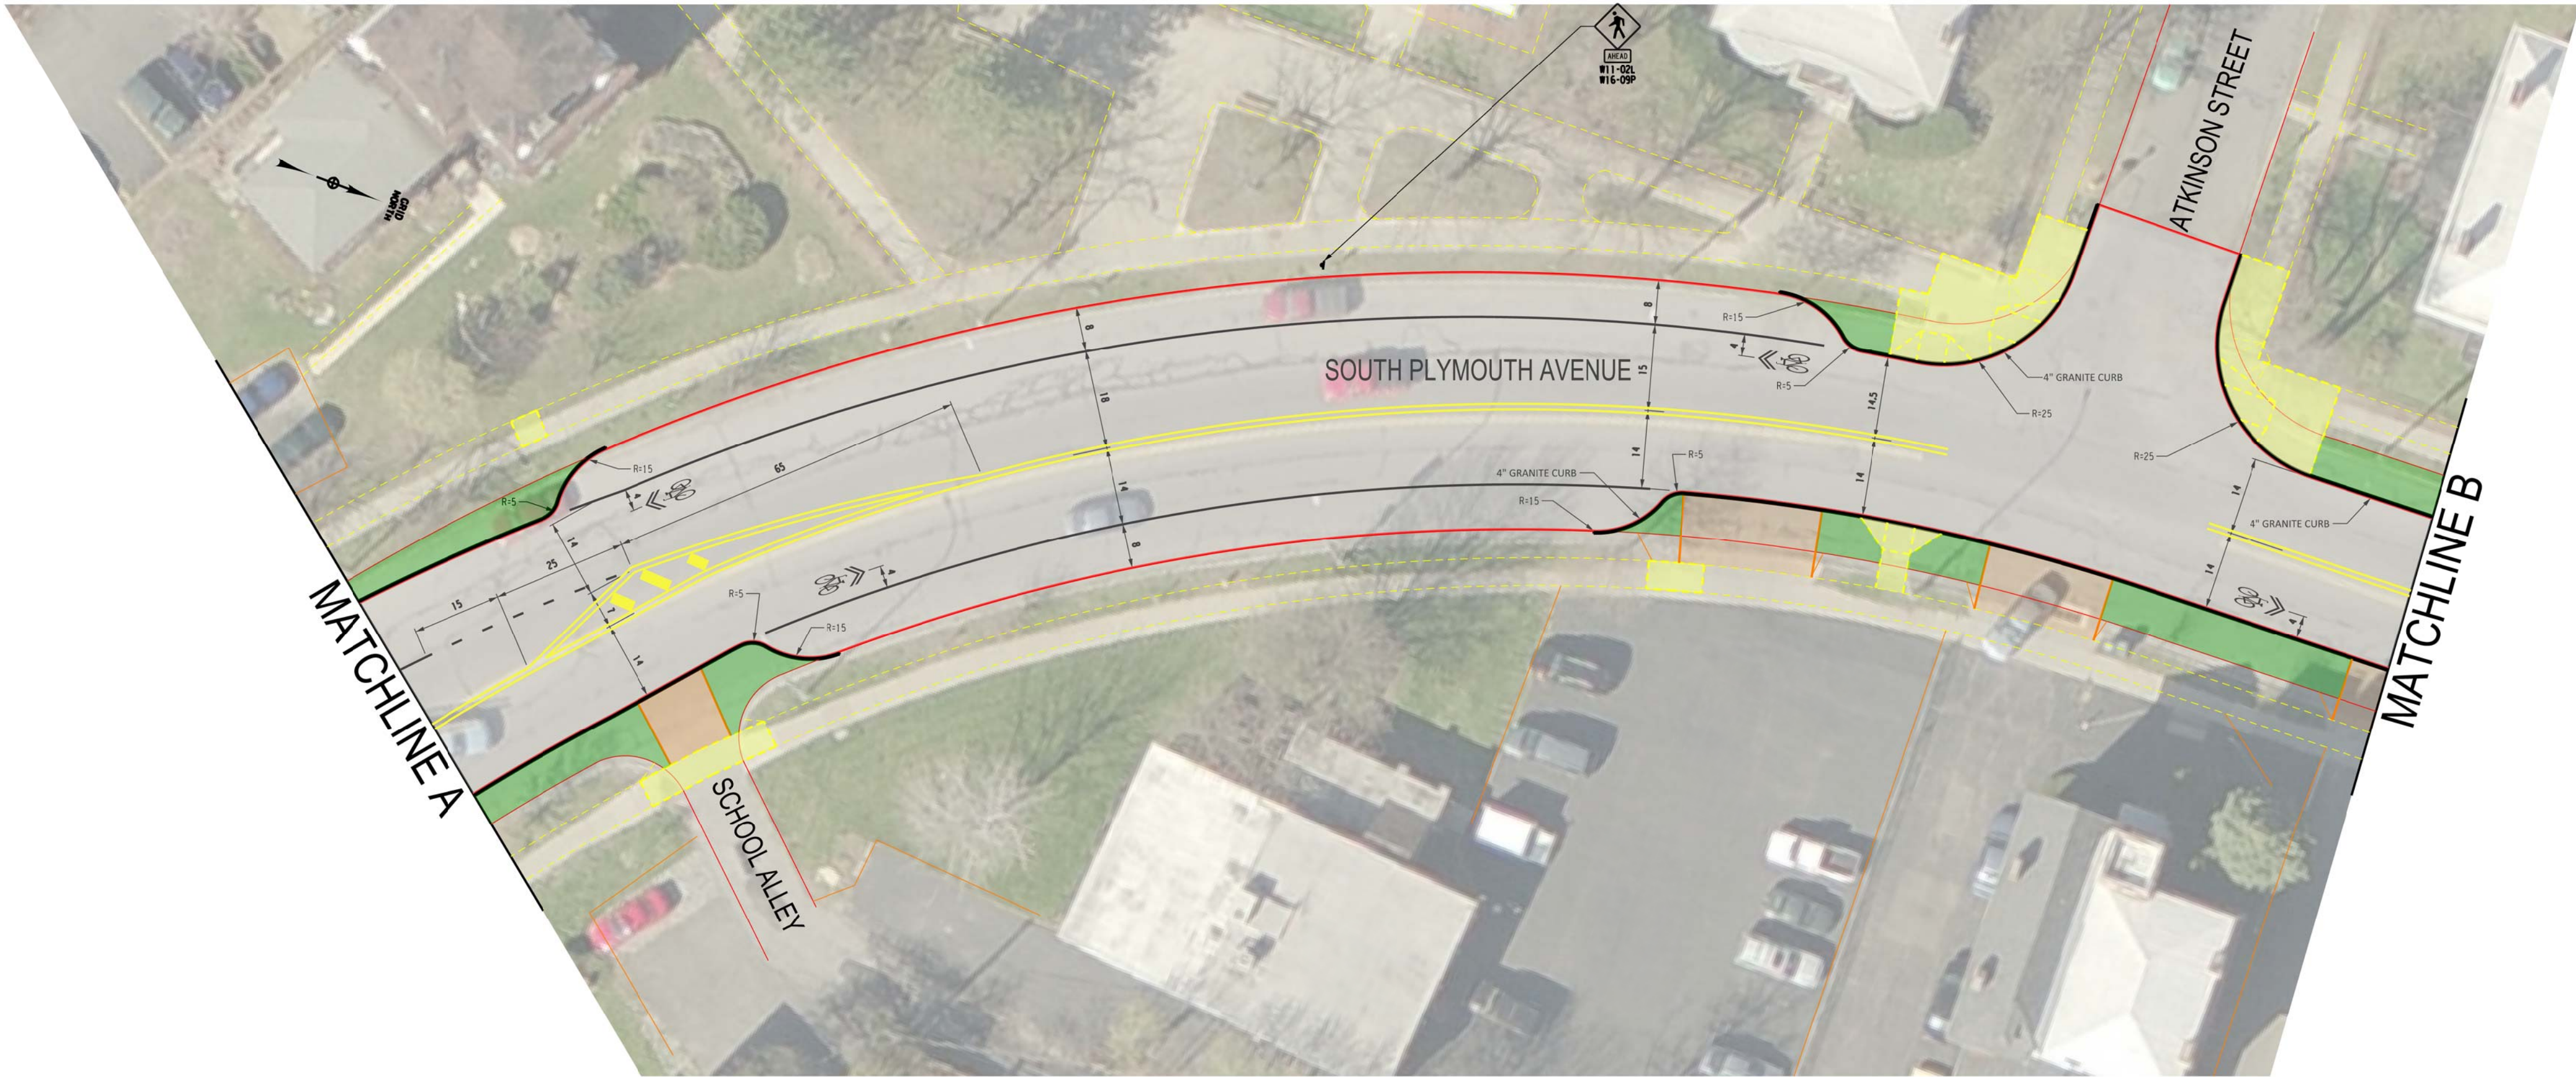
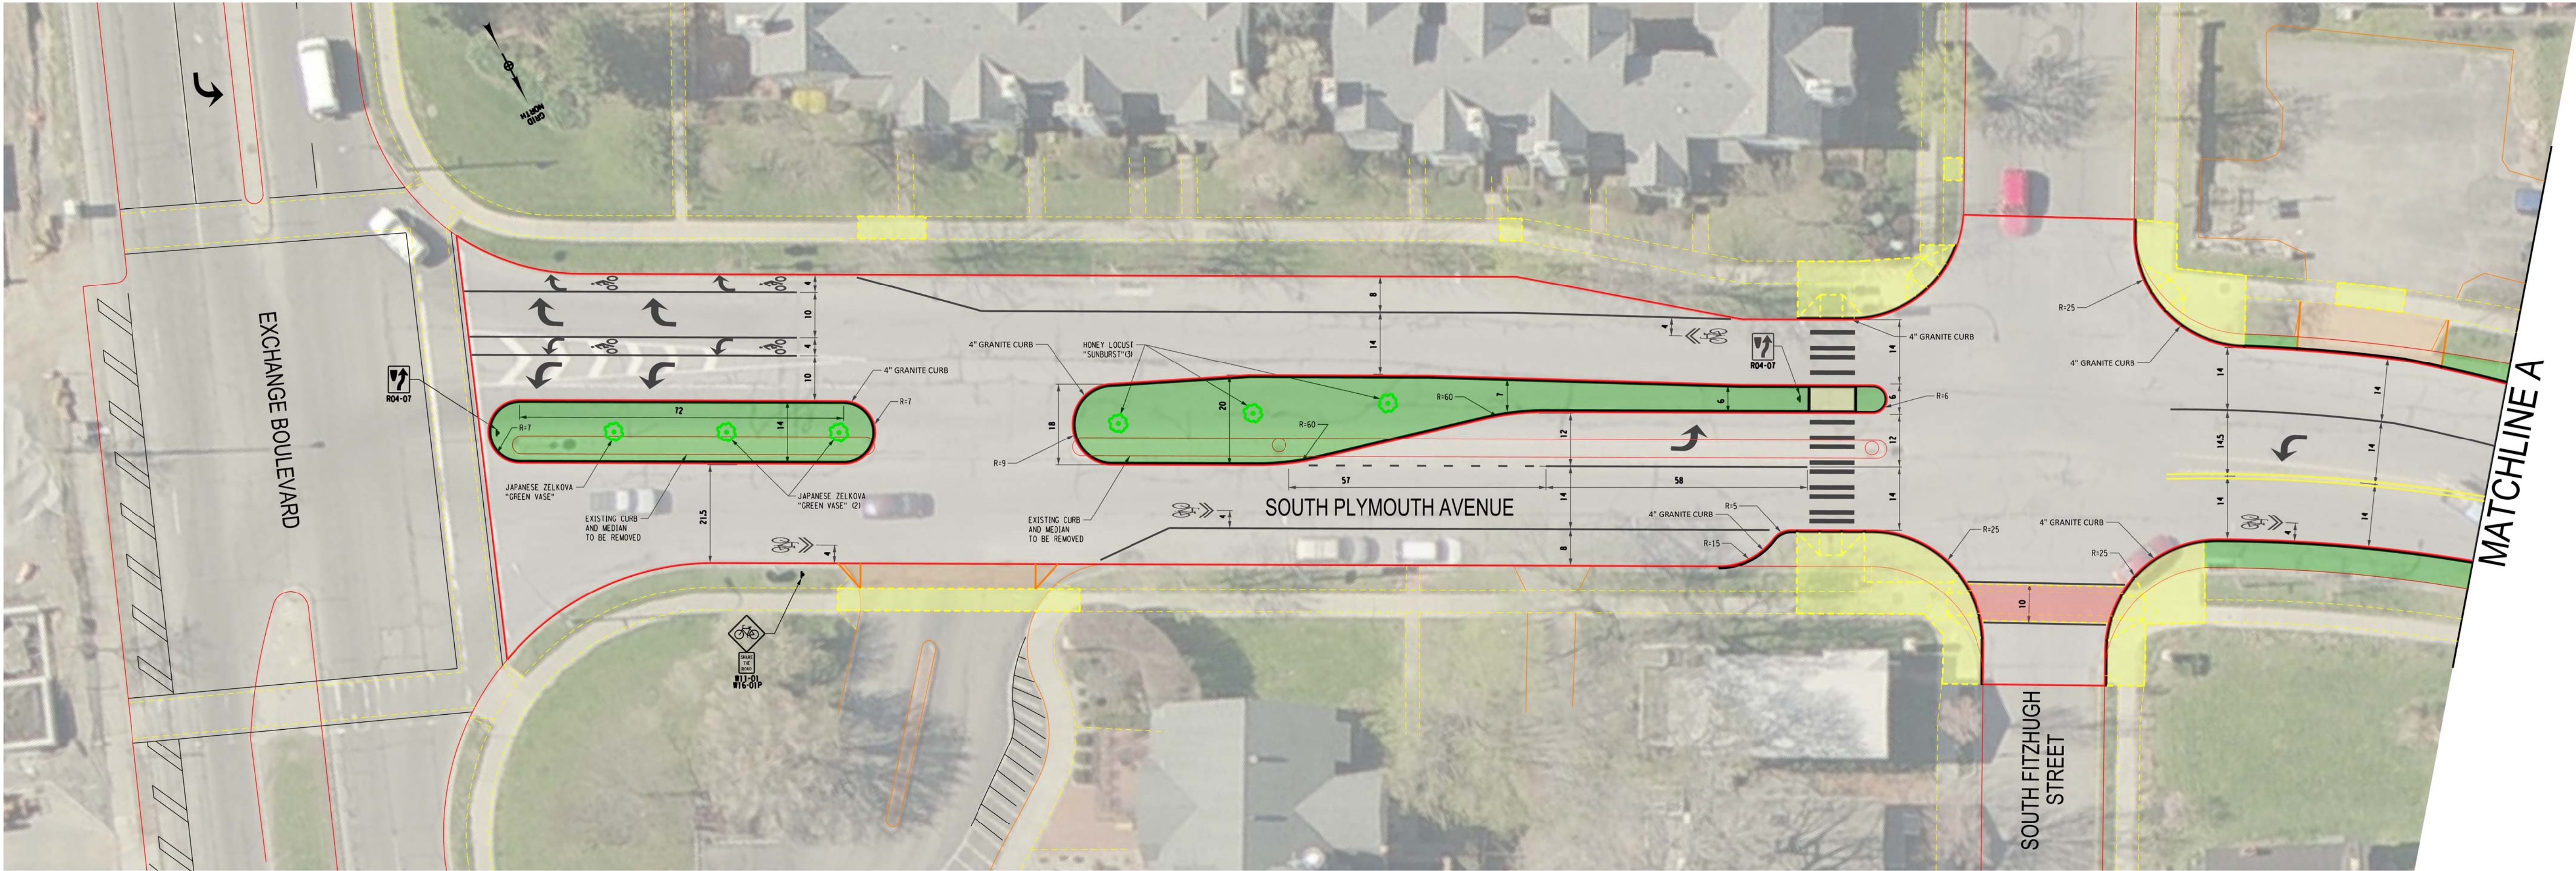


PROJECT TITLE		SOUTH PLYMOUTH AVENUE MILLING AND RESURFACING 2014	
PROJECT ENGINEER		RICH KOSS	
UNIT HEAD IN CHARGE		ALBERT J. GIGLI, P.E.	
CITY ENGINEER		JAMES R. MCINTOSH, P.E.	
ISSUED		XX-XX-XX	
CHECKED		XX	
DRAWN		J.N.	
DESIGN		R.K.	
SCALE		1"=10'	
PROJECT NUMBER		11116	
DRAWING TITLE		SOUTH PLYMOUTH AVENUE	
DRAWING NO.		03	
OF		04	