


MAIN

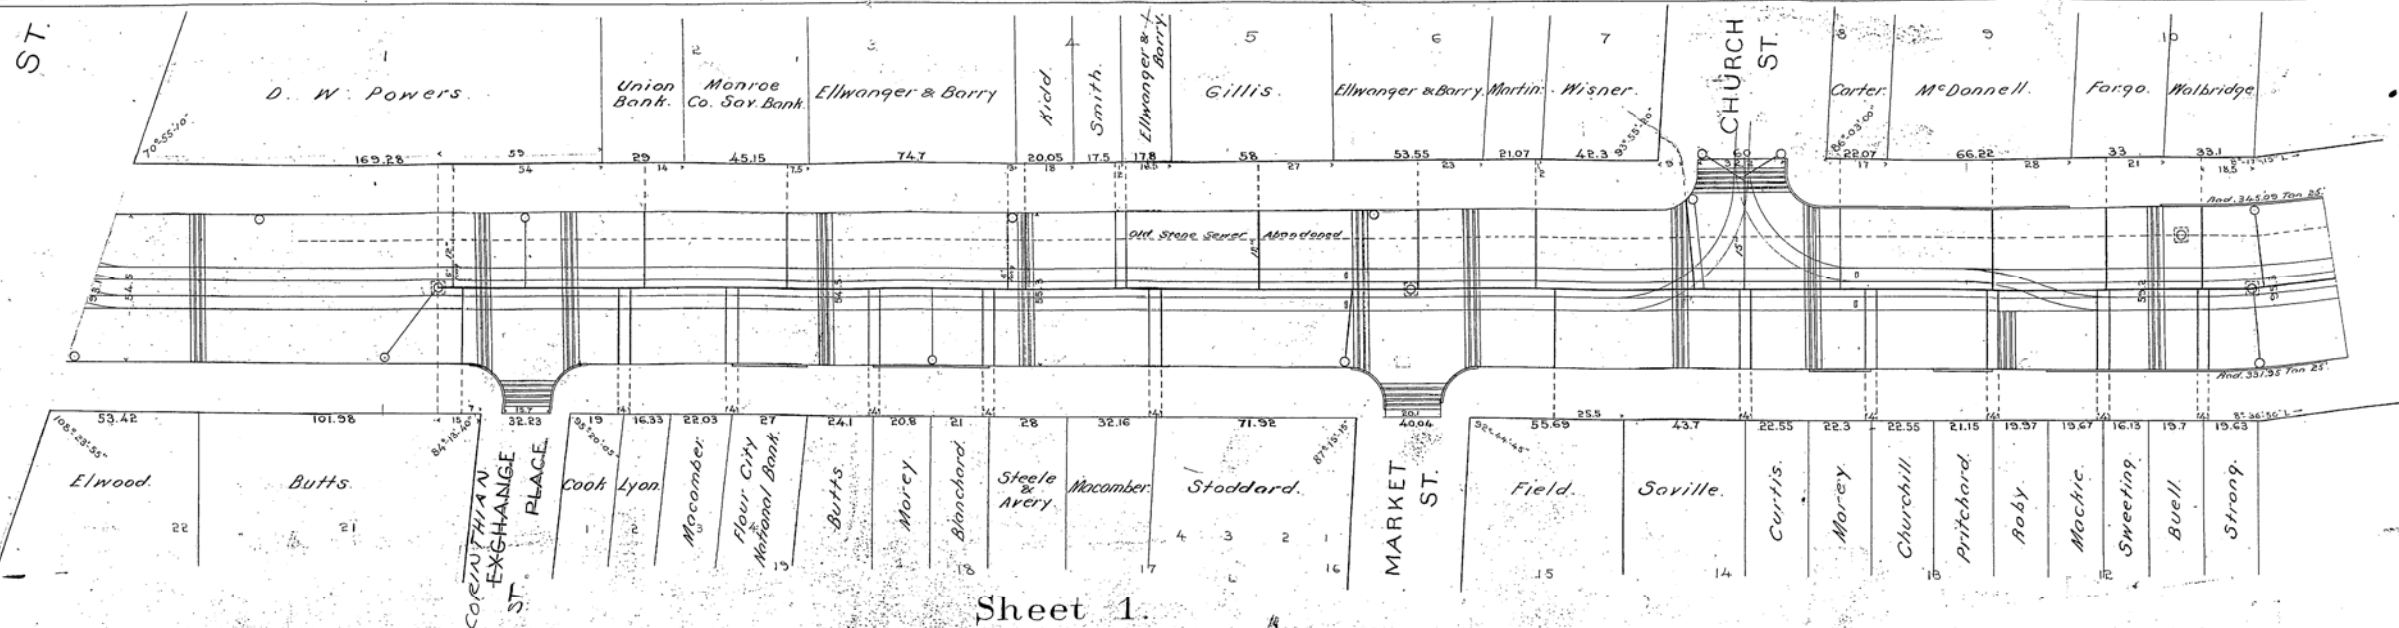

Sheet 1.

# STATE STREET MEDINA BLOCK IMP'T AND STONE SEWER

Scale-Hor. 30' Ver. 5' per inch.

Inspector Book #316.

Final Measurement by J. W. Kenyon.  
Curb Corners all 13 feet Radius.

Brown-East Curb Blue-West Curb.

Compared with originals by  
John H. Kenyon Jan 12, 1917  
J. H. Kenyon



Passed March 20-1894

B.M. on Hyatt S.W. Cor. Main & Exchange Sts. El. = 241.98  
B.M. on Hyatt N.E. Cor. Main & State Sts. El. = 240.589

Center of Main St.

North Curb Line.

North edge of Crosswalk  
line of Main St. (East Side)

North line of Main St. (West Side)

Levels (Raymond Book 2-31 Page 64, East Side  
Race 3-31 " 98, West

South line of Exchange Place

North line of Exchange Place

B.M. on Hyatt N.E. Cor. Exchange  
Place El. = 240.225

North edge of Crosswalk

North edge of Crosswalk

South line of Market St  
South edge of Crosswalk

North edge of Crosswalk

B.M. on Hyatt N.E. Cor. Market  
St. El. = 239.342

South line of Church St  
South edge of Crosswalk

North line of Church St

B.M. on Hyatt W. Side (Sta 23+20)  
El. = 237.951

North edge of Crosswalk

Angle East Side.

