


TYPICAL SECTION - EXISTING
MOUNT HOPE AVENUE
 LOOKING NORTH

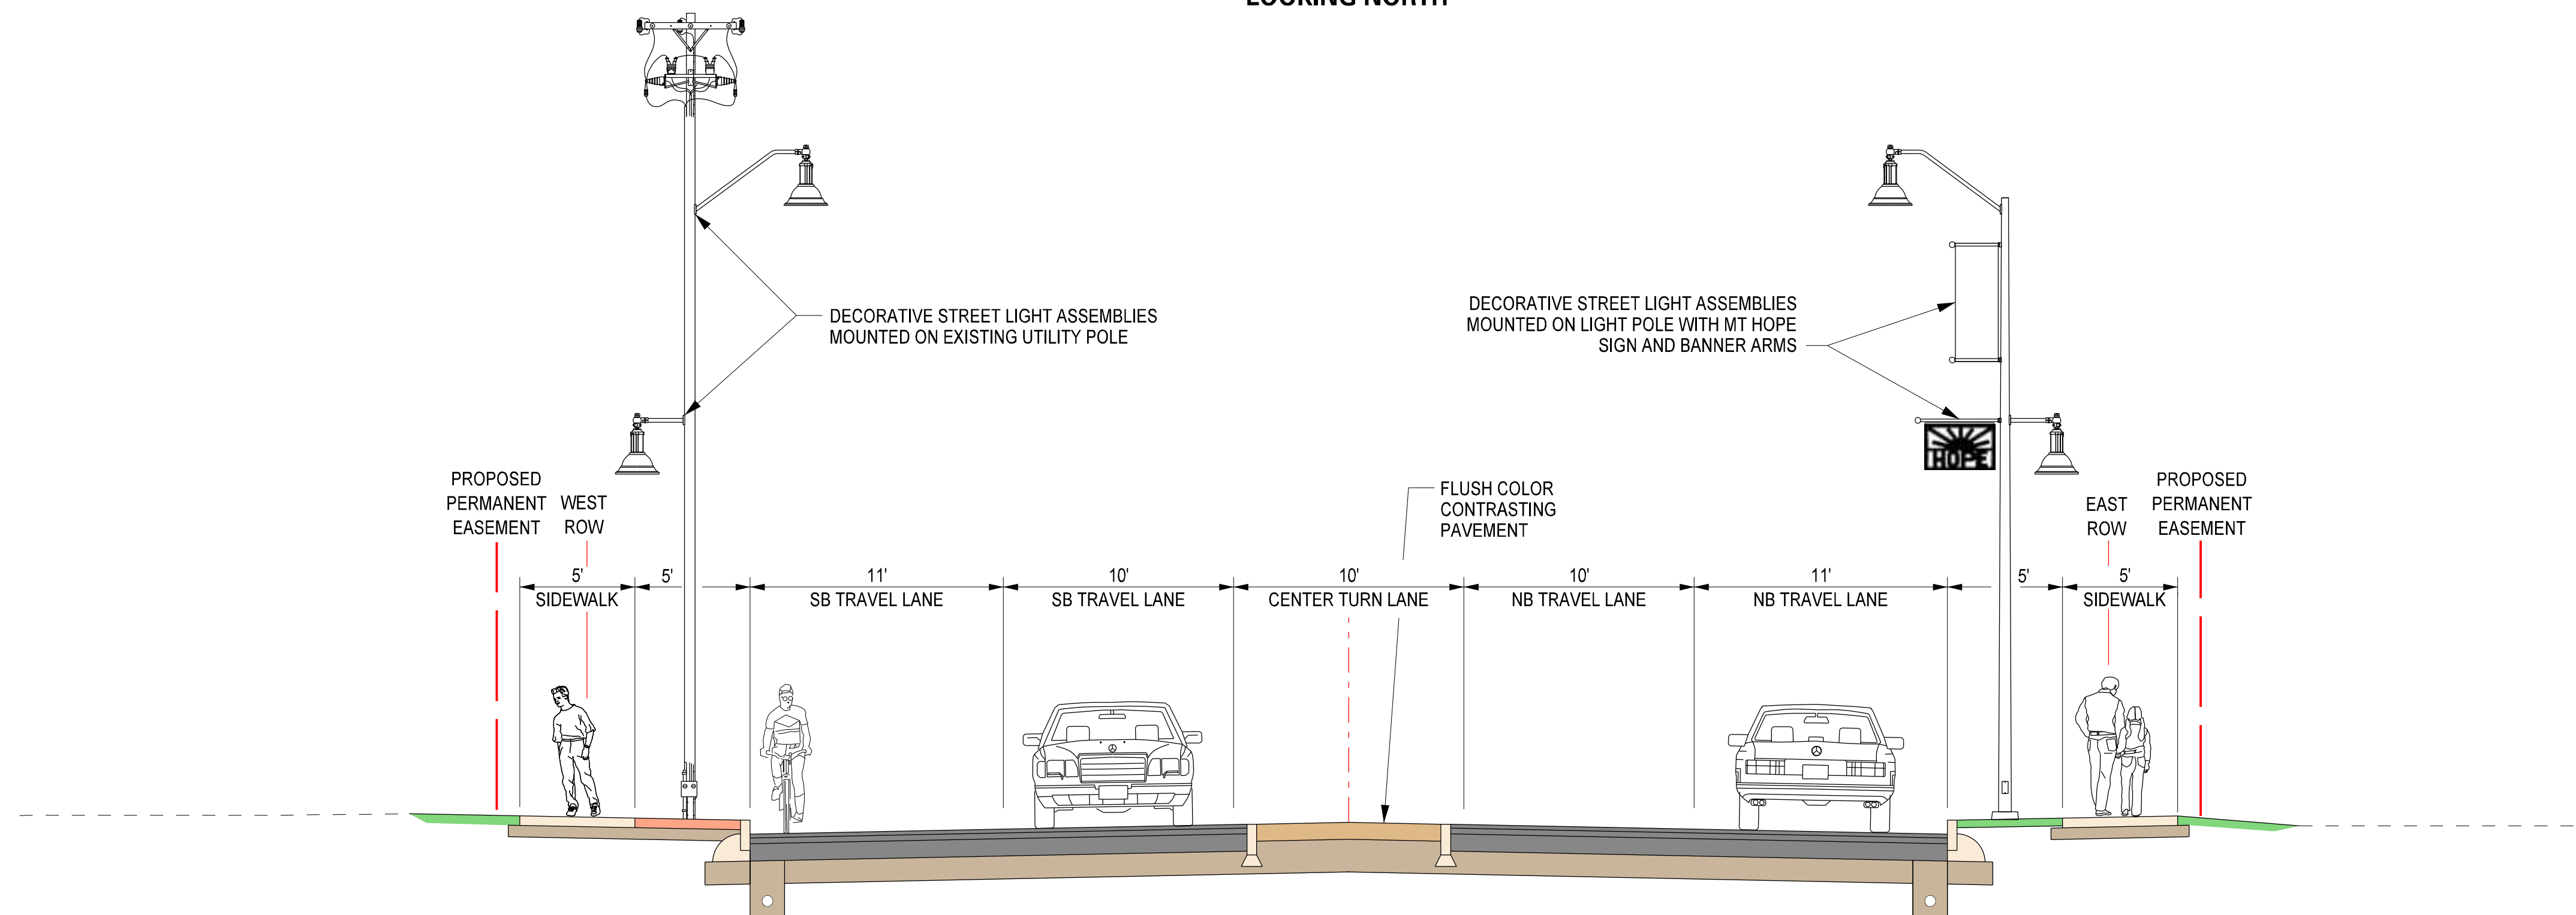

TYPICAL SECTION - PROPOSED
MOUNT HOPE AVENUE
 LOOKING NORTH