


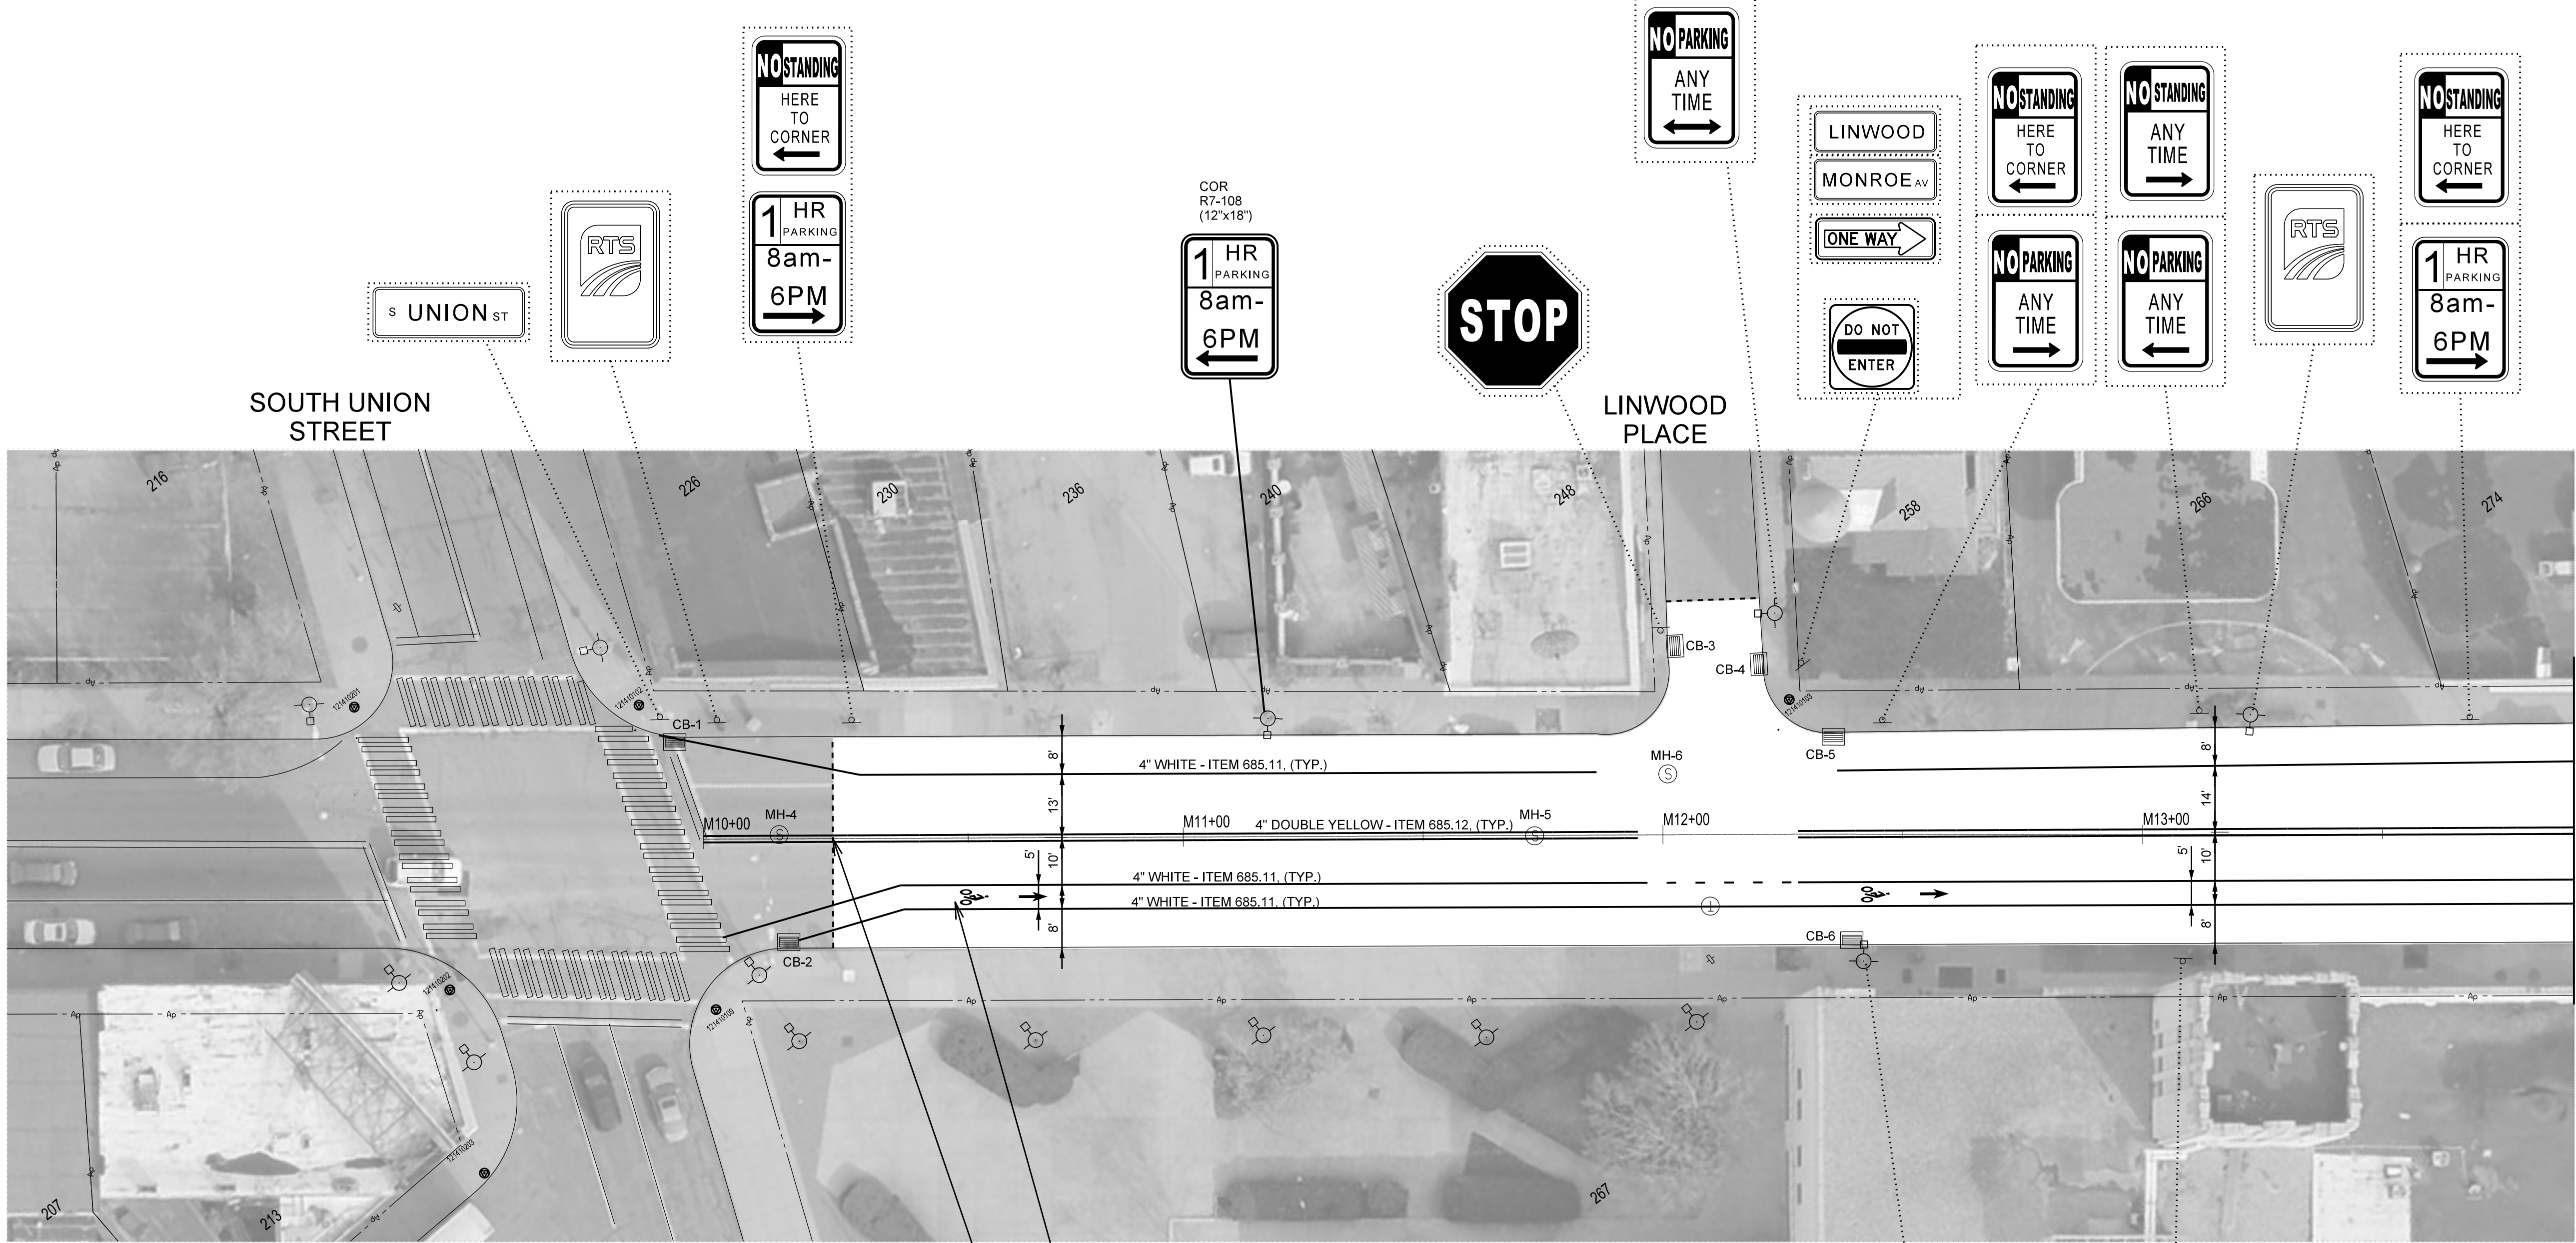

LEGEND

RR EXISTING SIGN TO REMAIN

R EXISTING SIGN TO BE RELOCATED BY OTHERS

R EXISTING SIGN TO BE REMOVED BY OTHERS

R2-1 (00' x 00') NEW SIGN WITH MUTCD SIGN DESIGNATION AND SIZE TO BE INSTALLED BY OTHERS

SP EXISTING SIGN

SS NEW SIGN POST TO BE INSTALLED BY OTHERS

SS NEW SIGN SLEEVE

SIGNAGE SHARE

COR CITY OF ROCHESTER

MCDOT MONROE COUNTY DEPARTMENT OF TRANSPORTATION

TRAFFIC SIGNAGE LEGEND

MCDOT INSTALLED


--- LIMIT OF MILLING AND RESURFACING

PROPOSED DETECTABLE WARNING SYSTEM

PROPOSED CONCRETE SIDEWALK

MONROE AVENUE

Diagram showing a firehouse sign and a 1 HR parking sign with 8am-6PM time restriction.

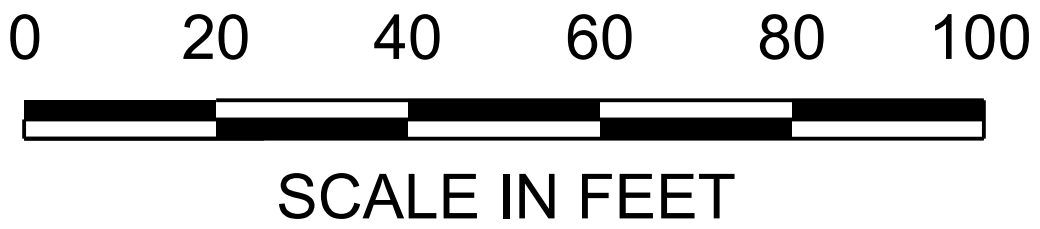

MATCHLINE 01 SHEET P_02
STA M 13+90

Department of Environmental Services
Architecture and Engineering Services
City of Rochester, New York

ASSISTANT MANAGER OF STREET DESIGN
CITY ENGINEER

LISA Y. REYES
HOLLY E. BARRETT, P.E.

OCTOBER 29, 2018
SEED FILE DATE

PROJECT TITLE

SOUTH AVENUE AND
MONROE AVENUE
MILLING AND RESURFACING

ISSUED	CHECKED	DRAWN	DESIGN	SCALE	PROJECT NUMBER	NO.	REVISION	BY	DATE
05-13-2019	F.B.	J.N.	J.N.	AS SHOWN	18112				

DRAWING TITLE


MONROE AVENUE

DRAWING NO.

P_01

32

OF

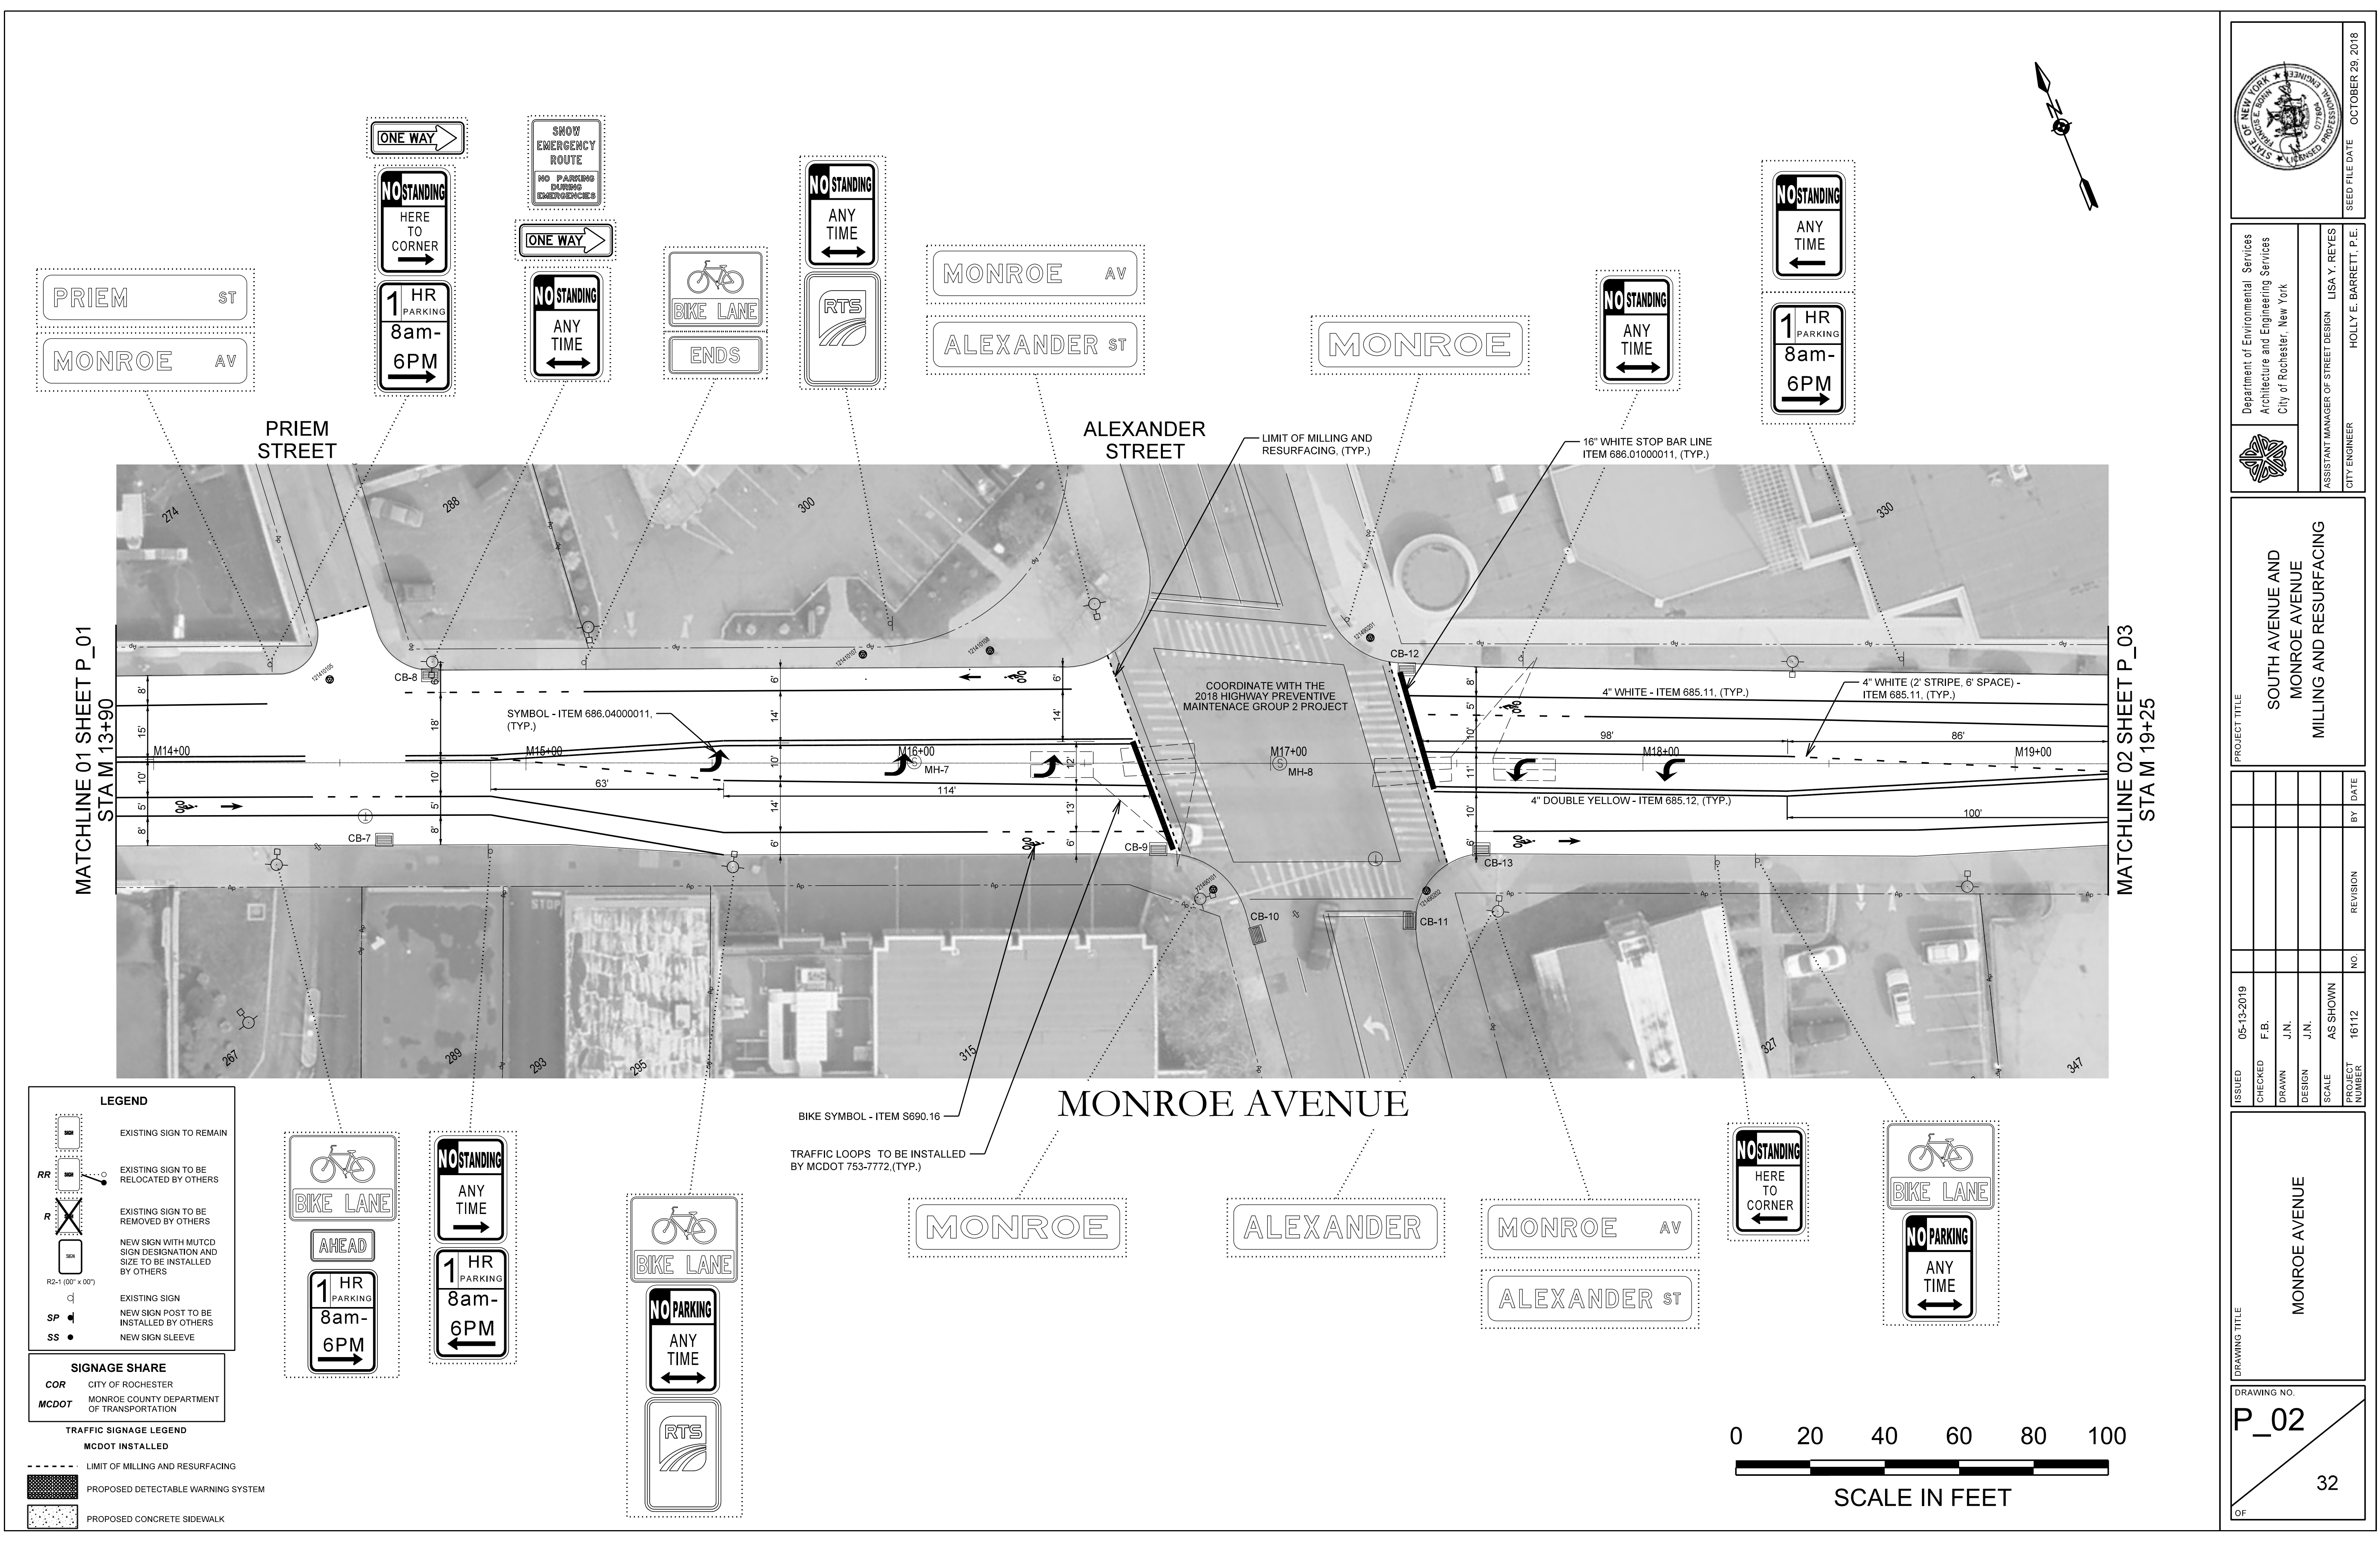

LEGEND

RR EXISTING SIGN TO REMAIN

R EXISTING SIGN TO BE RELOCATED BY OTHERS

EXISTING SIGN TO BE REMOVED BY OTHERS

SS NEW SIGN WITH MUTCD SIGN DESIGNATION AND SIZE TO BE INSTALLED BY OTHERS

SP EXISTING SIGN

SS NEW SIGN POST TO BE INSTALLED BY OTHERS

SS NEW SIGN SLEEVE

SIGNAGE SHARE

COR CITY OF ROCHESTER

MCDOT MONROE COUNTY DEPARTMENT OF TRANSPORTATION

TRAFFIC SIGNAGE LEGEND

MCDOT INSTALLED

--- LIMIT OF MILLING AND RESURFACING

PROPOSED DETECTABLE WARNING SYSTEM

PROPOSED CONCRETE SIDEWALK

Department of Environmental Services
Architecture and Engineering Services
City of Rochester, New York

PROJECT TITLE

SOUTH AVENUE AND
MONROE AVENUE
MILLING AND RESURFACING

ISSUED	CHECKED	DRAWN	DESIGN	SCALE	PROJECT NUMBER	NO.	REVISION	BY	DATE
05-10-2019	F.B.	J.N.	J.N.	AS SHOWN	16112				

DRAWING NO.

P_02

OF 32

ASSISTANT MANAGER OF STREET DESIGN

LISA Y. REYES


HOLLY E. BARRETT, P.E.

CITY ENGINEER

OCTOBER 29, 2018

SEED FILE DATE

MATCHLINE 02 SHEET P_02
STA M 19+25

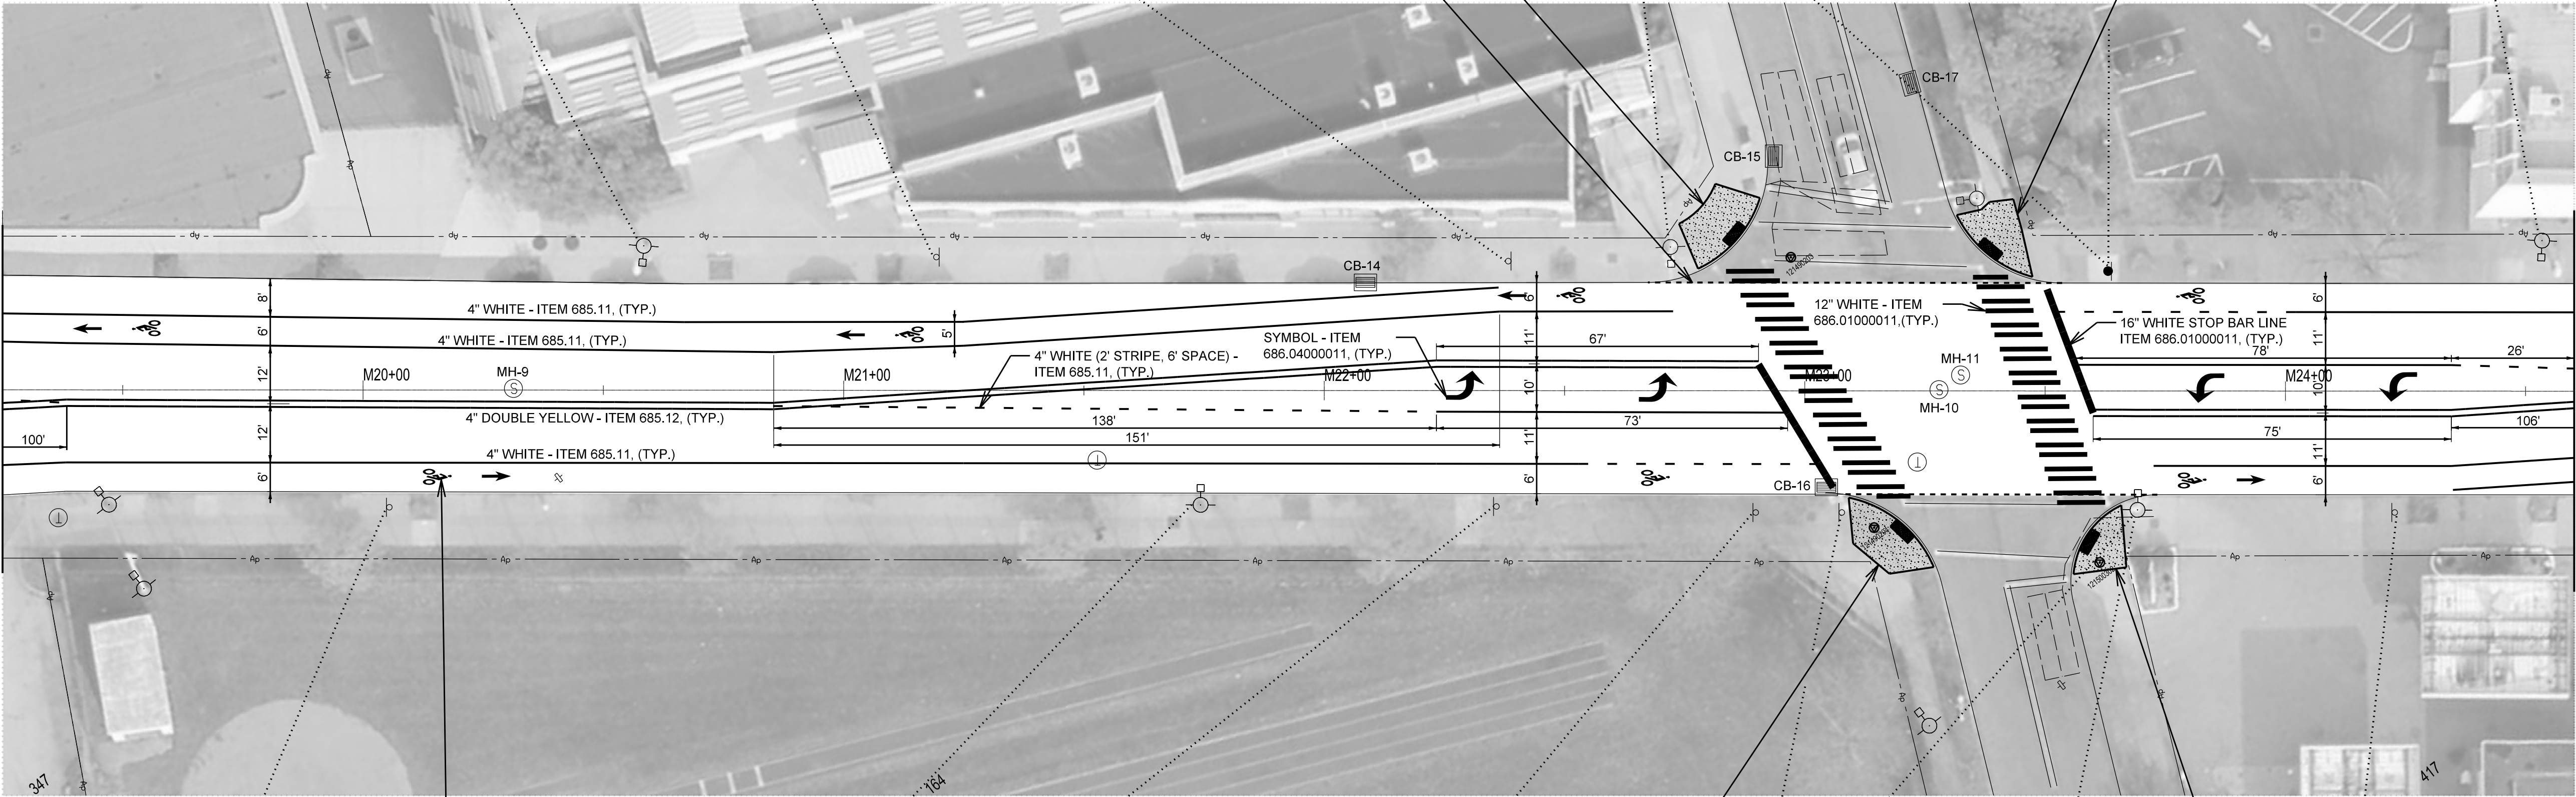

MATCHLINE 03 SHEET P_04
STA M 24+60

LEGEND

RR [Symbol] EXISTING SIGN TO REMAIN

R [Symbol] EXISTING SIGN TO BE RELOCATED BY OTHERS

[Symbol] EXISTING SIGN TO BE REMOVED BY OTHERS

[Symbol] NEW SIGN WITH MUTCD SIGN DESIGNATION AND SIZE TO BE INSTALLED BY OTHERS

R2-1 (20" x 30")

SP [Symbol] EXISTING SIGN

SS [Symbol] NEW SIGN POST TO BE INSTALLED BY OTHERS

NEW SIGN SLEEVE

SIGNAGE SHARE

COR CITY OF ROCHESTER

MCDOT MONROE COUNTY DEPARTMENT OF TRANSPORTATION

TRAFFIC SIGNAGE LEGEND

MCDOT INSTALLED

--- LIMIT OF MILLING AND RESURFACING

[Symbol] PROPOSED DETECTABLE WARNING SYSTEM

[Symbol] PROPOSED CONCRETE SIDEWALK

1 HR PARKING
8am-6PM

MONROE AVENUE

CITY SPEED LIMIT
30

NO PARKING
ANY TIME

NO STANDING
HERE TO CORNER

NO PARKING
ANY TIME

RTS

AVERILL AV


MONROE AV

ONLY

ONLY

STATE LAW
DO NOT BLOCK
SIDE ROAD

BIKE LANE

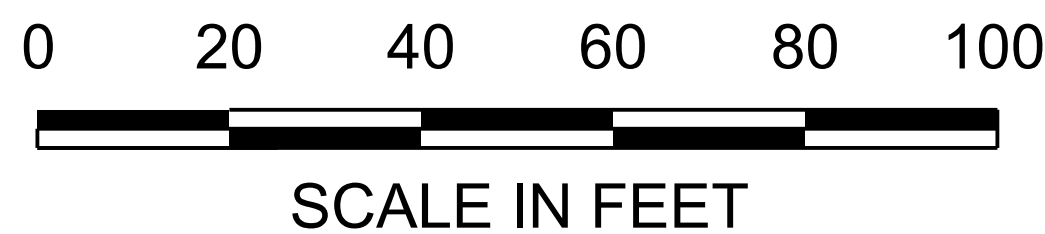

STATE OF NEW YORK
Professional Engineer
07780
OCTOBER 29, 2018

Department of Environmental Services
Architecture and Engineering Services
City of Rochester, New York

ASSISTANT MANAGER OF STREET DESIGN
CITY ENGINEER

LISA Y. REYES
HOLLY E. BARRETT, P.E.

PROJECT TITLE

SOUTH AVENUE AND
MONROE AVENUE
MILLING AND RESURFACING

ISSUED	CHECKED	DRAWN	DESIGN	SCALE	PROJECT NUMBER	NO.	REVISION	BY	DATE
05-13-2019	F.B.	J.N.	J.N.	AS SHOWN	16112				

DRAWING TITLE


MONROE AVENUE

DRAWING NO.

P_03

32

OF

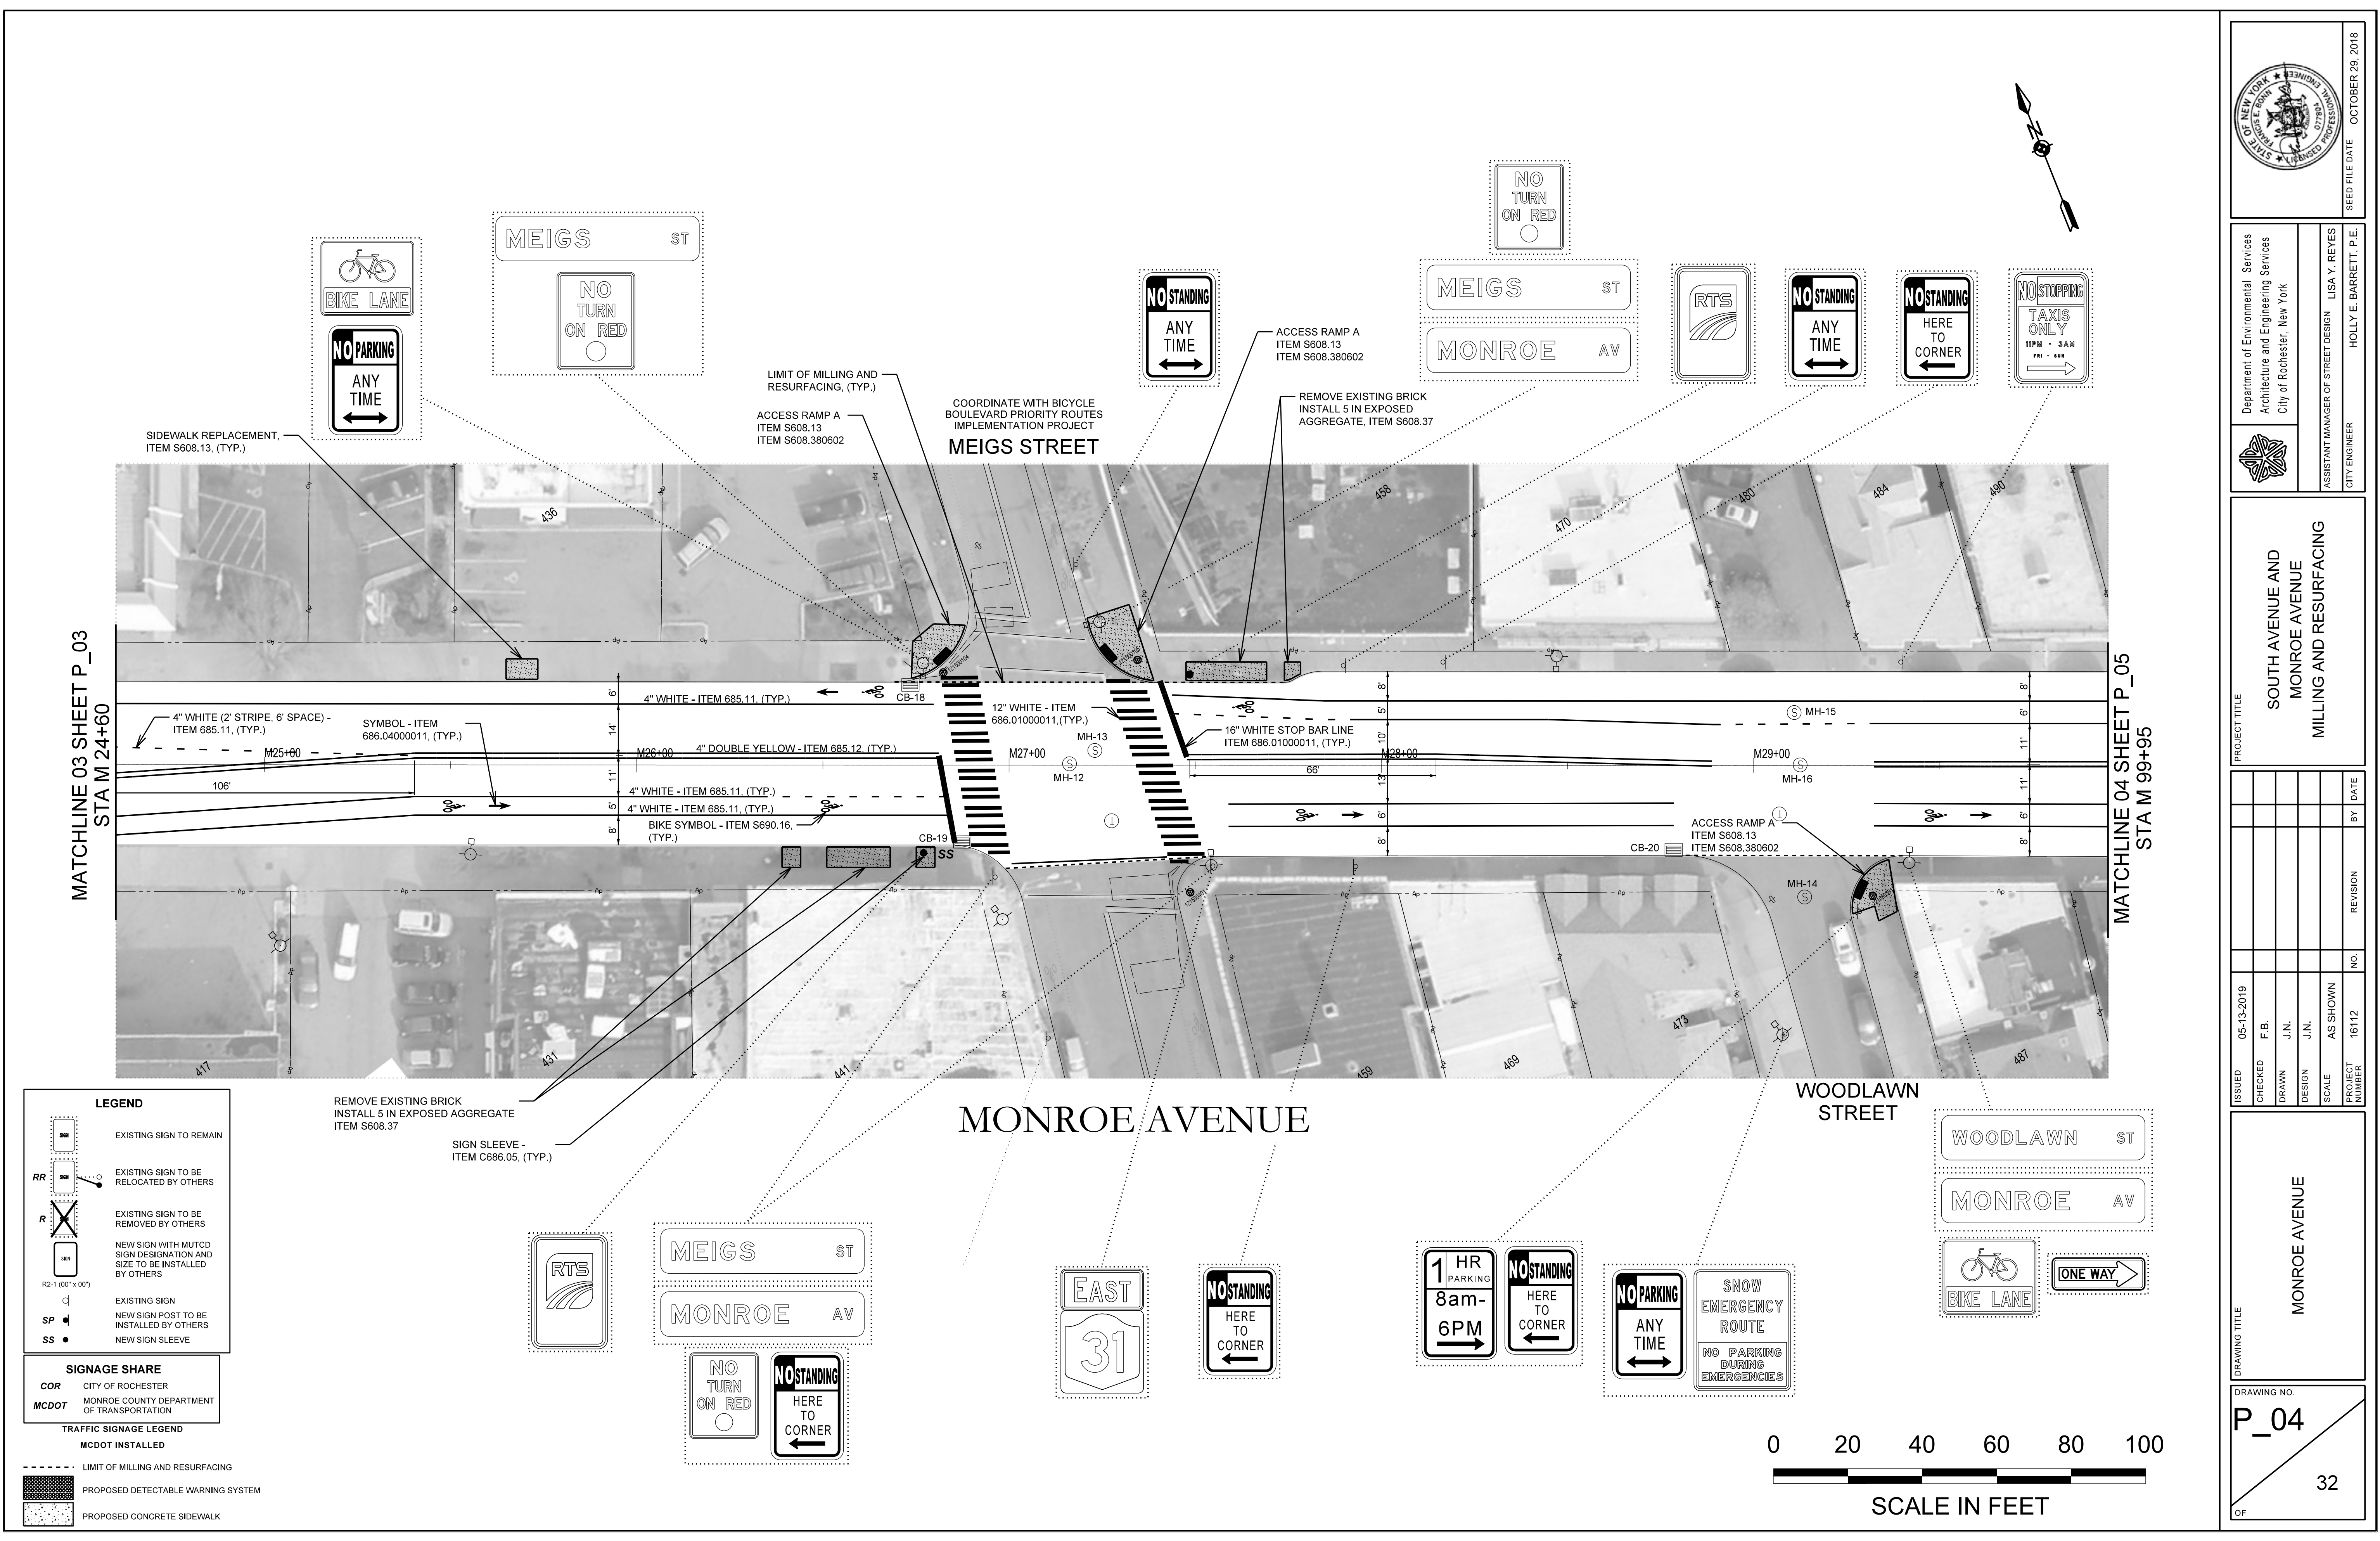

LEGEND

RR EXISTING SIGN TO REMAIN

R EXISTING SIGN TO BE RELOCATED BY OTHERS

R EXISTING SIGN TO BE REMOVED BY OTHERS

SSA NEW SIGN WITH MUTCD SIGN DESIGNATION AND SIZE TO BE INSTALLED BY OTHERS

R2-1 (00' x 00')

SP EXISTING SIGN

SP NEW SIGN POST TO BE INSTALLED BY OTHERS

SS NEW SIGN SLEEVE

SIGNAGE SHARE

COR CITY OF ROCHESTER

MCDOT MONROE COUNTY DEPARTMENT OF TRANSPORTATION

TRAFFIC SIGNAGE LEGEND

MCDOT INSTALLED

--- LIMIT OF MILLING AND RESURFACING

PROPOSED DETECTABLE WARNING SYSTEM

PROPOSED CONCRETE SIDEWALK

SEED FILE DATE
OCTOBER 29, 2018

Department of Environmental Services
Architecture and Engineering Services
City of Rochester, New York

ASSISTANT MANAGER OF STREET DESIGN
CITY ENGINEER

LISA Y. REYES
HOLLY E. BARRETT, P.E.

PROJECT TITLE

SOUTH AVENUE AND
MONROE AVENUE
MILLING AND RESURFACING


ISSUED	CHECKED	DRAWN	DESIGN	SCALE	PROJECT NUMBER	NO.	REVISION	BY	DATE
05-13-2019	F.B.	J.N.	J.N.	AS SHOWN	18112				

DRAWING NO.

P_04

32

OF

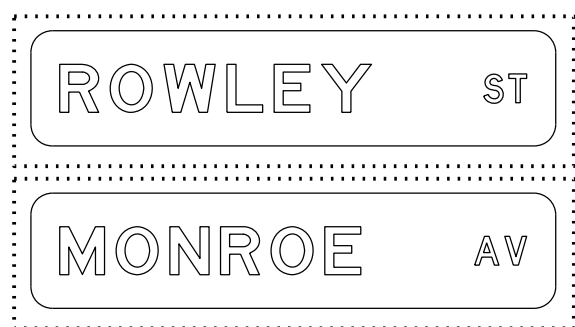


ACCESS RAMP A
ITEM S608.13
ITEM S608.380602

ROWLEY STREET



MATCHLINE 04 SHEET P_04
STA M 29+95





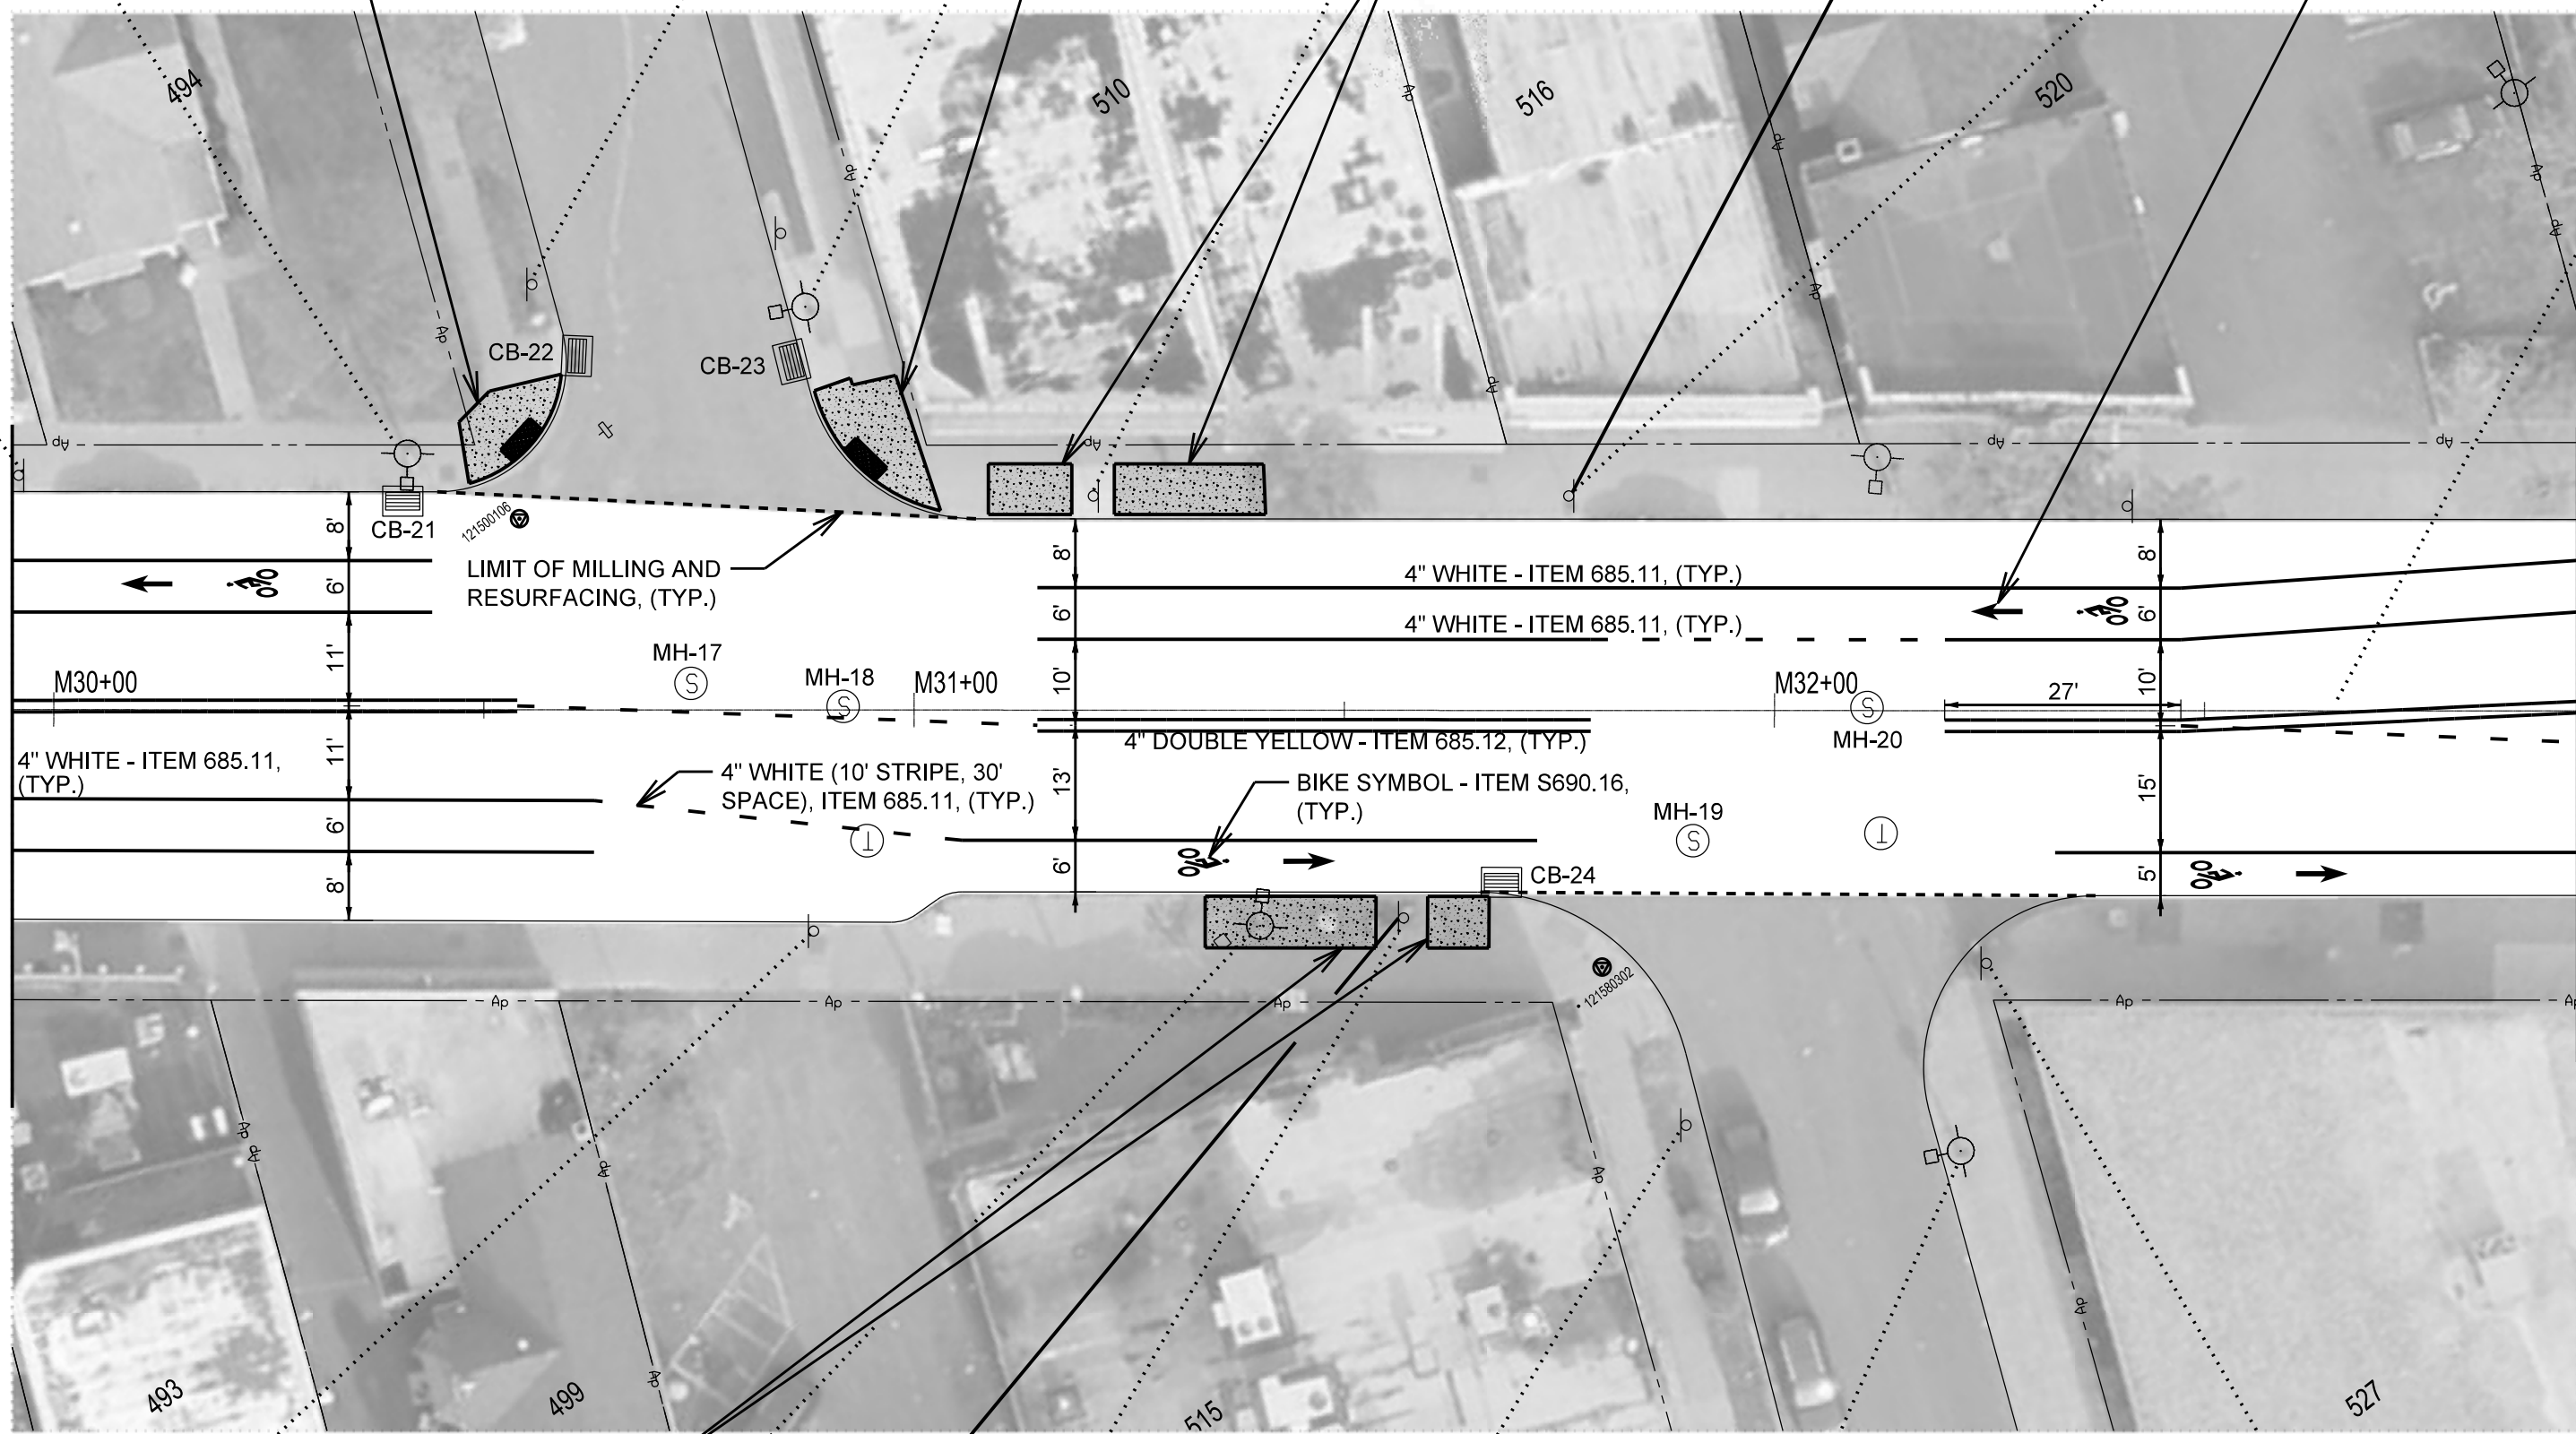


MATCHLINE 05 SHEET P_06
STA M 32+93

REMOVE EXISTING BRICK
INSTALL 5 IN EXPOSED
AGGREGATE, ITEM S608.37

MONROE AVENUE

EDMONDS STREET

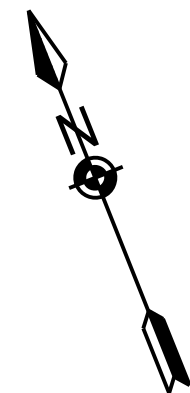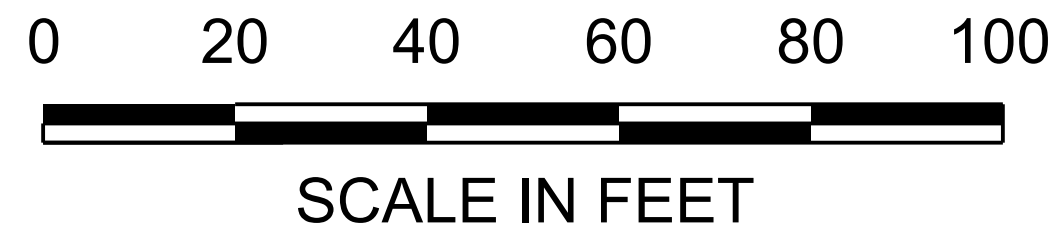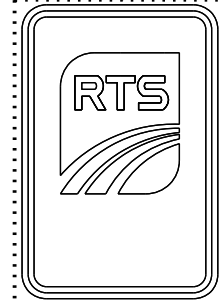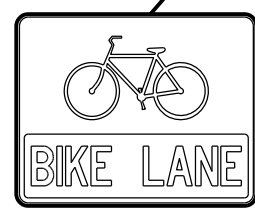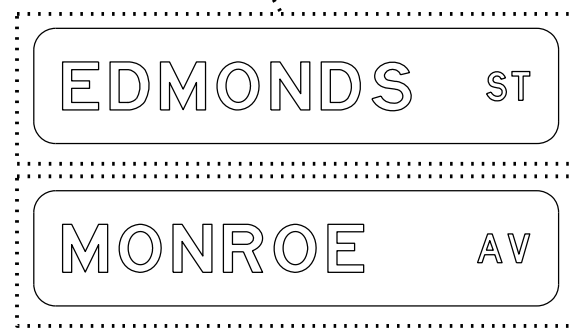

LEGEND

EXISTING SIGN TO REMAIN

EXISTING SIGN TO BE RELOCATED BY OTHERS

EXISTING SIGN TO BE REMOVED BY OTHERS

NEW SIGN WITH MUTCD SIGN DESIGNATION AND SIZE TO BE INSTALLED BY OTHERS

EXISTING SIGN

NEW SIGN POST TO BE INSTALLED BY OTHERS

NEW SIGN SLEEVE

SIGNAGE SHARE

COR CITY OF ROCHESTER

MCDOT MONROE COUNTY DEPARTMENT OF TRANSPORTATION

TRAFFIC SIGNAGE LEGEND

MCDOT INSTALLED

LIMIT OF MILLING AND RESURFACING

PROPOSED DETECTABLE WARNING SYSTEM

PROPOSED CONCRETE SIDEWALK

STATE OF NEW YORK
OFFICE ENGINEER
LISA Y. REYES
07783
OCTOBER 29, 2018
SEED FILE DATE

Department of Environmental Services
Architecture and Engineering Services
City of Rochester, New York

ASSISTANT MANAGER OF STREET DESIGN
LISA Y. REYES
CITY ENGINEER
HOLLY E. BARRETT, P.E.

PROJECT TITLE

SOUTH AVENUE AND
MONROE AVENUE
MILLING AND RESURFACING

ISSUED	CHECKED	DRAWN	DESIGN	SCALE	PROJECT NUMBER	NO.	REVISION	BY	DATE
05-13-2019	F.B.	J.N.	J.N.	AS SHOWN	16112				

DRAWING TITLE


MONROE AVENUE

DRAWING NO.

P_05

32

OF

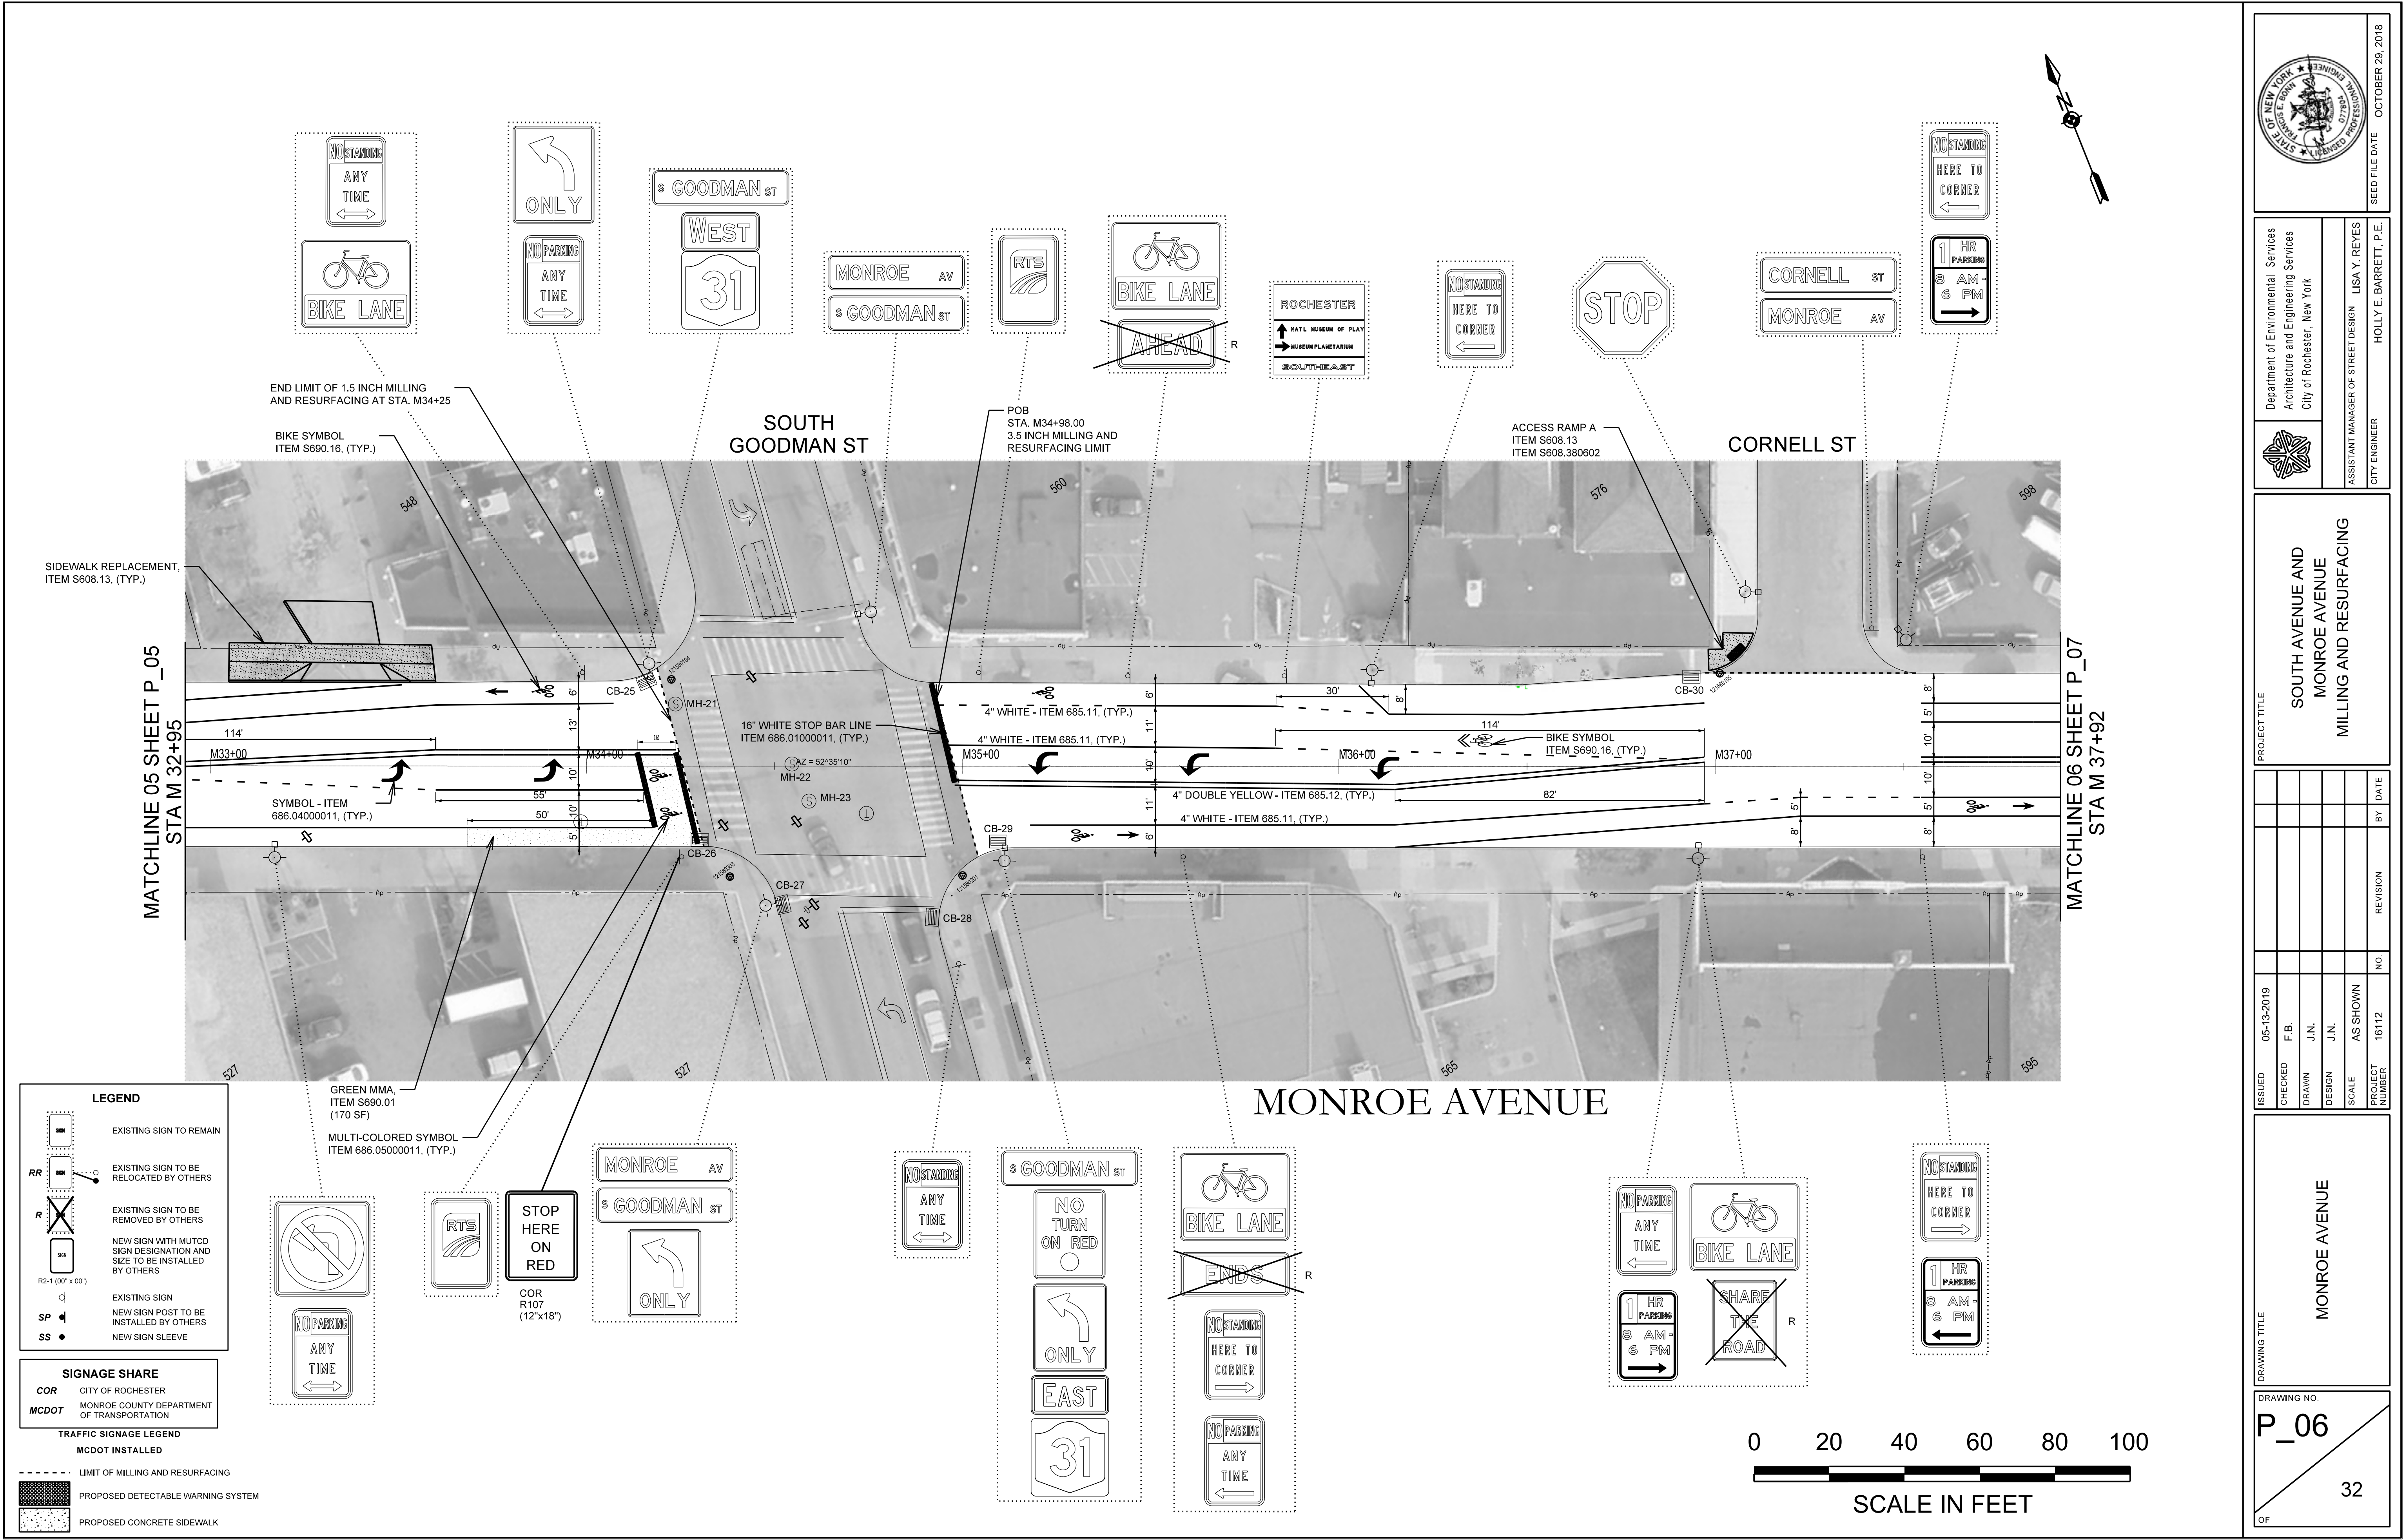

LEGEND

EXISTING SIGN TO REMAIN

EXISTING SIGN TO BE RELOCATED BY OTHERS

EXISTING SIGN TO BE REMOVED BY OTHERS

NEW SIGN WITH MUTCD SIGN DESIGNATION AND SIZE TO BE INSTALLED BY OTHERS

EXISTING SIGN

NEW SIGN POST TO BE INSTALLED BY OTHERS

NEW SIGN SLEEVE

SIGNAGE SHARE

COR CITY OF ROCHESTER

MCDOT MONROE COUNTY DEPARTMENT OF TRANSPORTATION

TRAFFIC SIGNAGE LEGEND

MCDOT INSTALLED

LIMIT OF MILLING AND RESURFACING

PROPOSED DETECTABLE WARNING SYSTEM

PROPOSED CONCRETE SIDEWALK

SEED FILE DATE
OCTOBER 29, 2018

Department of Environmental Services
Architecture and Engineering Services
City of Rochester, New York

ASSISTANT MANAGER OF STREET DESIGN
CITY ENGINEER

LISA Y. REYES
HOLLY E. BARRETT, P.E.


PROJECT TITLE

SOUTH AVENUE AND
MONROE AVENUE
MILLING AND RESURFACING

ISSUED	CHECKED	DRAWN	DESIGN	SCALE	PROJECT NUMBER	NO.	REVISION	BY	DATE
05-13-2019	F.B.	J.N.	J.N.	AS SHOWN	16112				

DRAWING NO.
P_06

OF 32

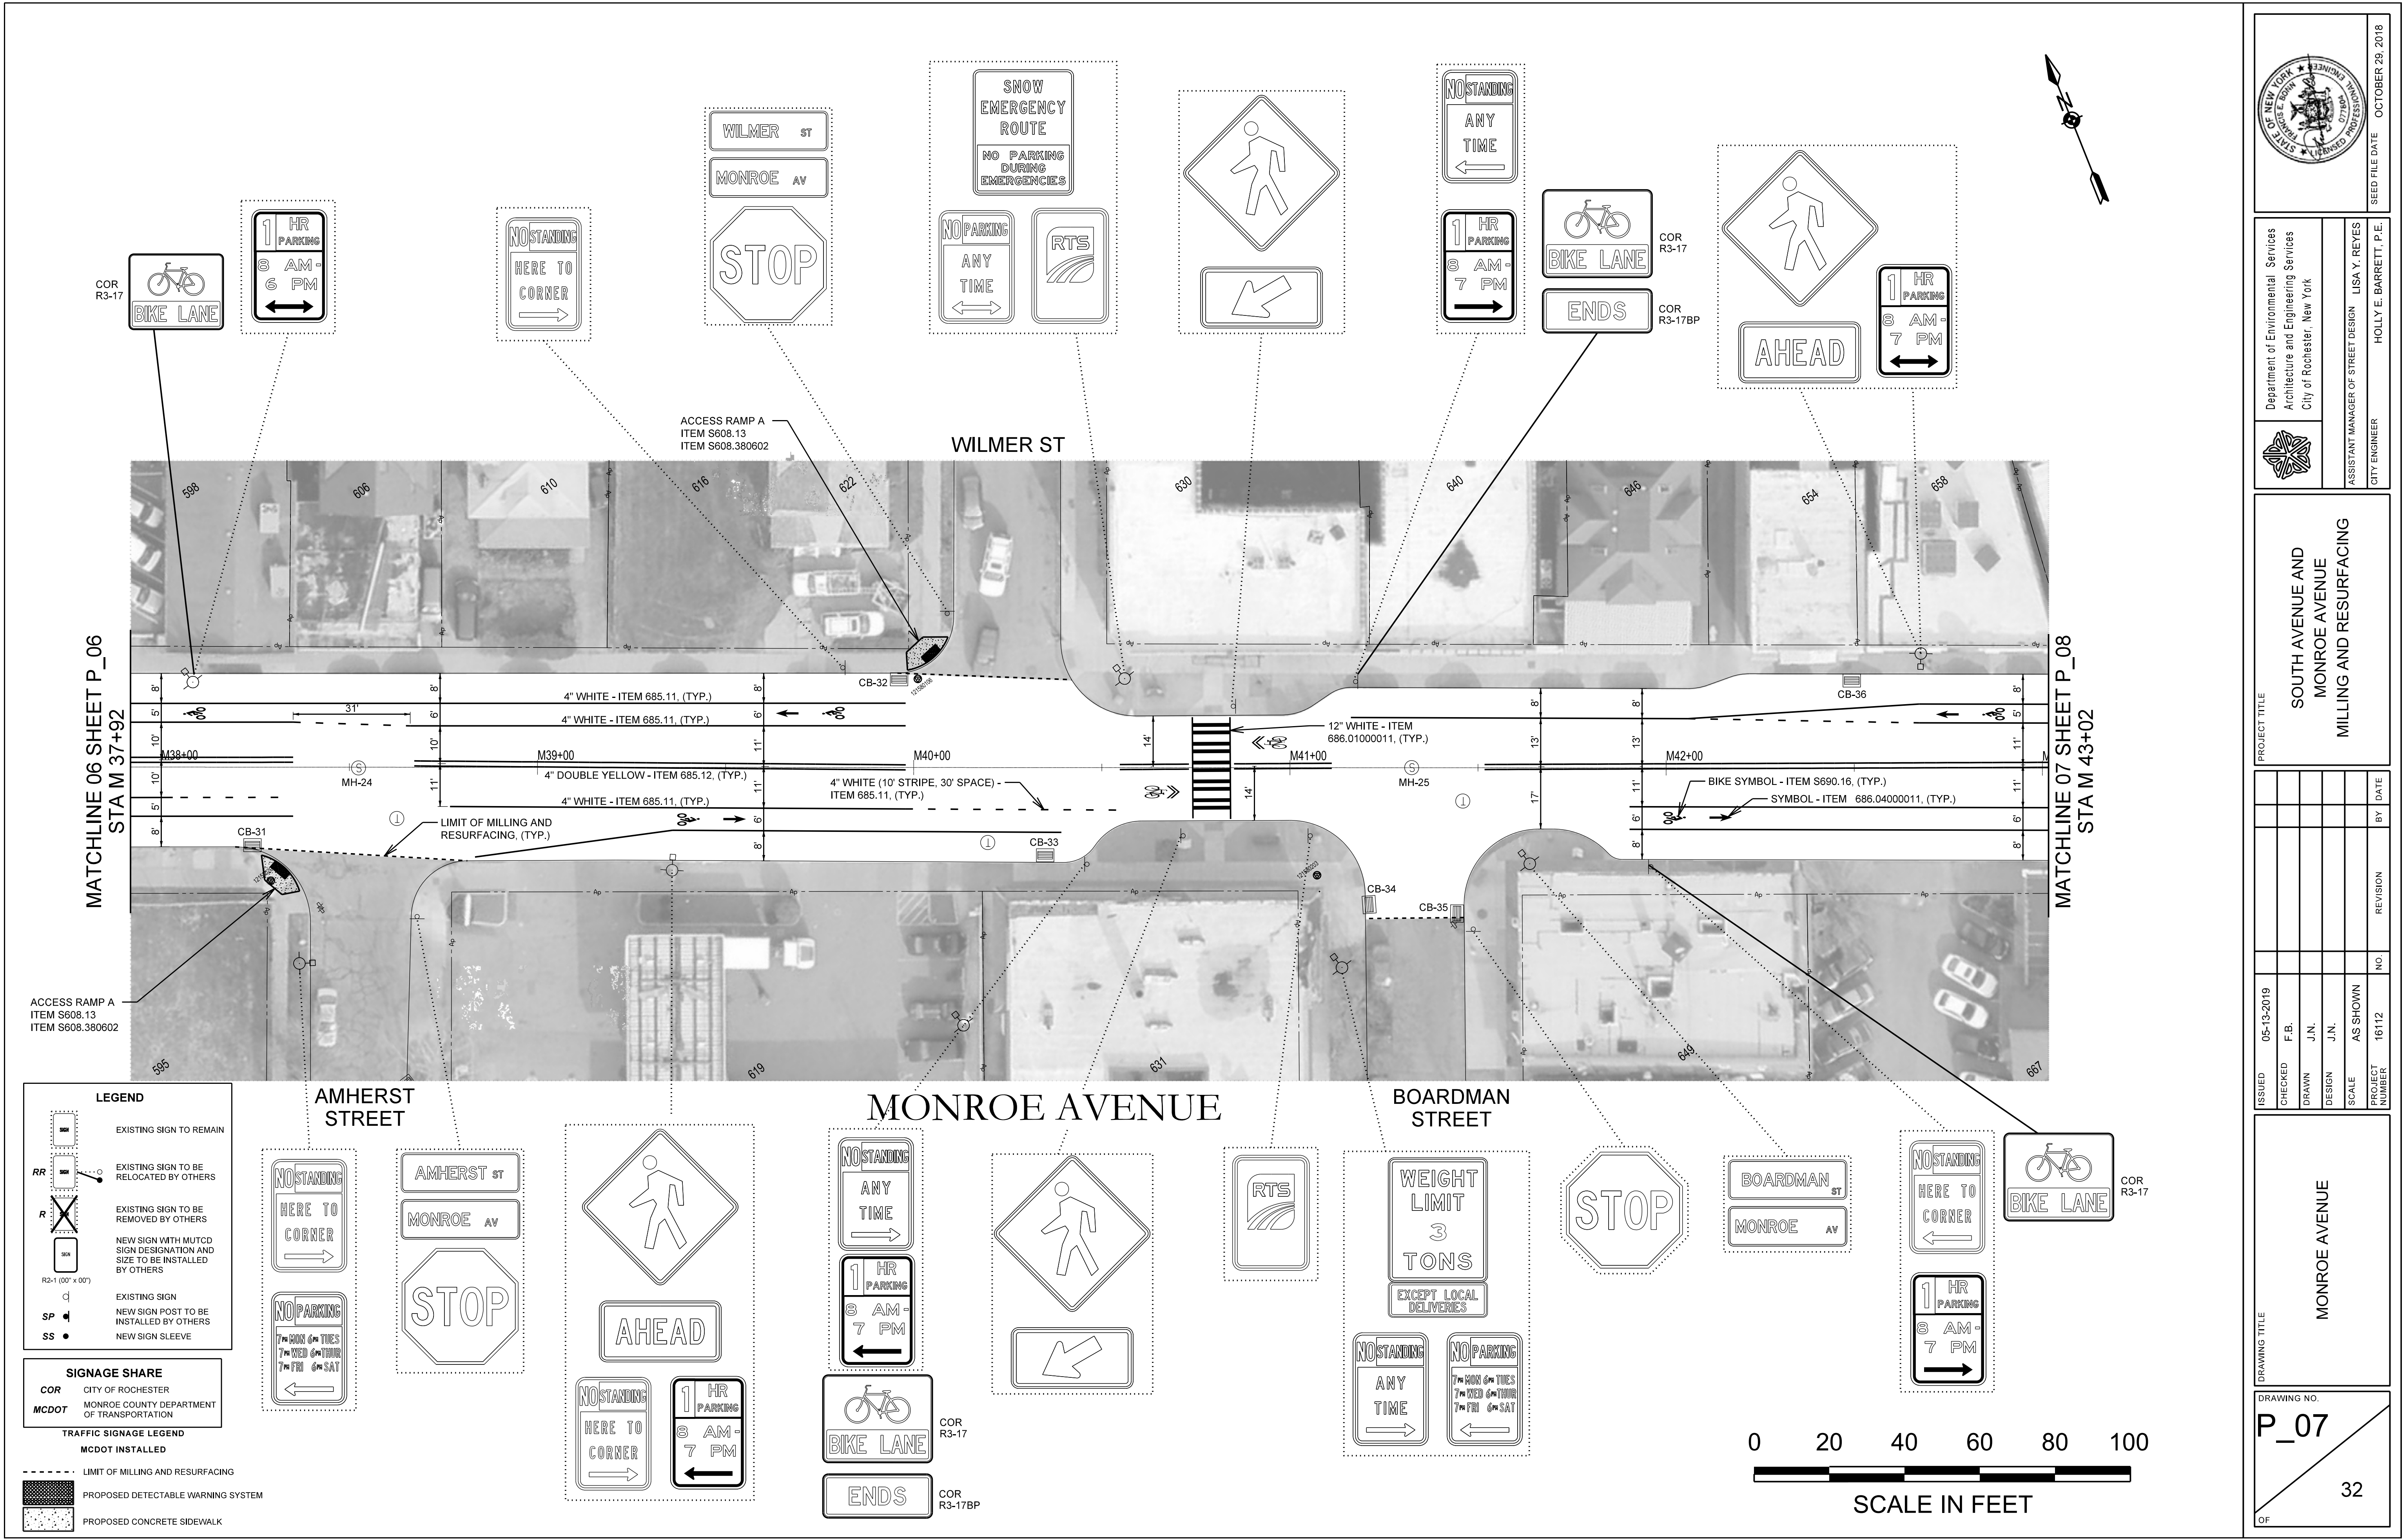

LEGEND

EXISTING SIGN TO REMAIN

EXISTING SIGN TO BE RELOCATED BY OTHERS

EXISTING SIGN TO BE REMOVED BY OTHERS

NEW SIGN WITH MUTCD SIGN DESIGNATION AND SIZE TO BE INSTALLED BY OTHERS

EXISTING SIGN

NEW SIGN POST TO BE INSTALLED BY OTHERS

NEW SIGN SLEEVE

SIGNAGE SHARE

COR CITY OF ROCHESTER

MCDOT MONROE COUNTY DEPARTMENT OF TRANSPORTATION


TRAFFIC SIGNAGE LEGEND

MCDOT INSTALLED

LIMIT OF MILLING AND RESURFACING

PROPOSED DETECTABLE WARNING SYSTEM

PROPOSED CONCRETE SIDEWALK

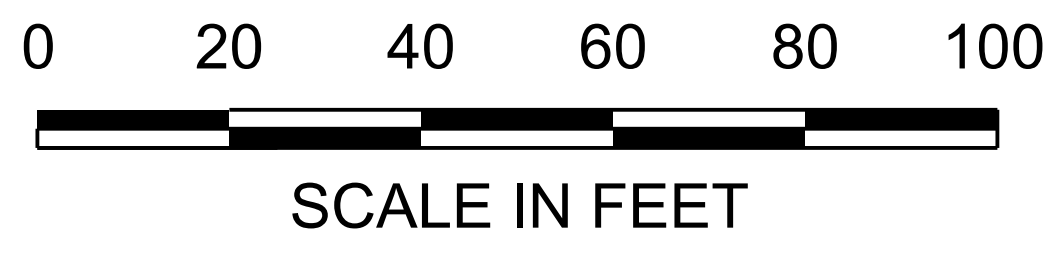



SEED FILE DATE
OCTOBER 29, 2018

Department of Environmental Services
Architecture and Engineering Services
City of Rochester, New York



ASSISTANT MANAGER OF STREET DESIGN
CITY ENGINEER

LISA Y. REYES
HOLLY E. BARRETT, P.E.

PROJECT TITLE

SOUTH AVENUE AND
MONROE AVENUE
MILLING AND RESURFACING

ISSUED	CHECKED	DRAWN	DESIGN	SCALE	PROJECT NUMBER	NO.	REVISION	BY	DATE
05-10-2019	F.B.	J.N.	J.N.	AS SHOWN	16112				


DRAWING TITLE

MONROE AVENUE

DRAWING NO.

P_07

OF 32

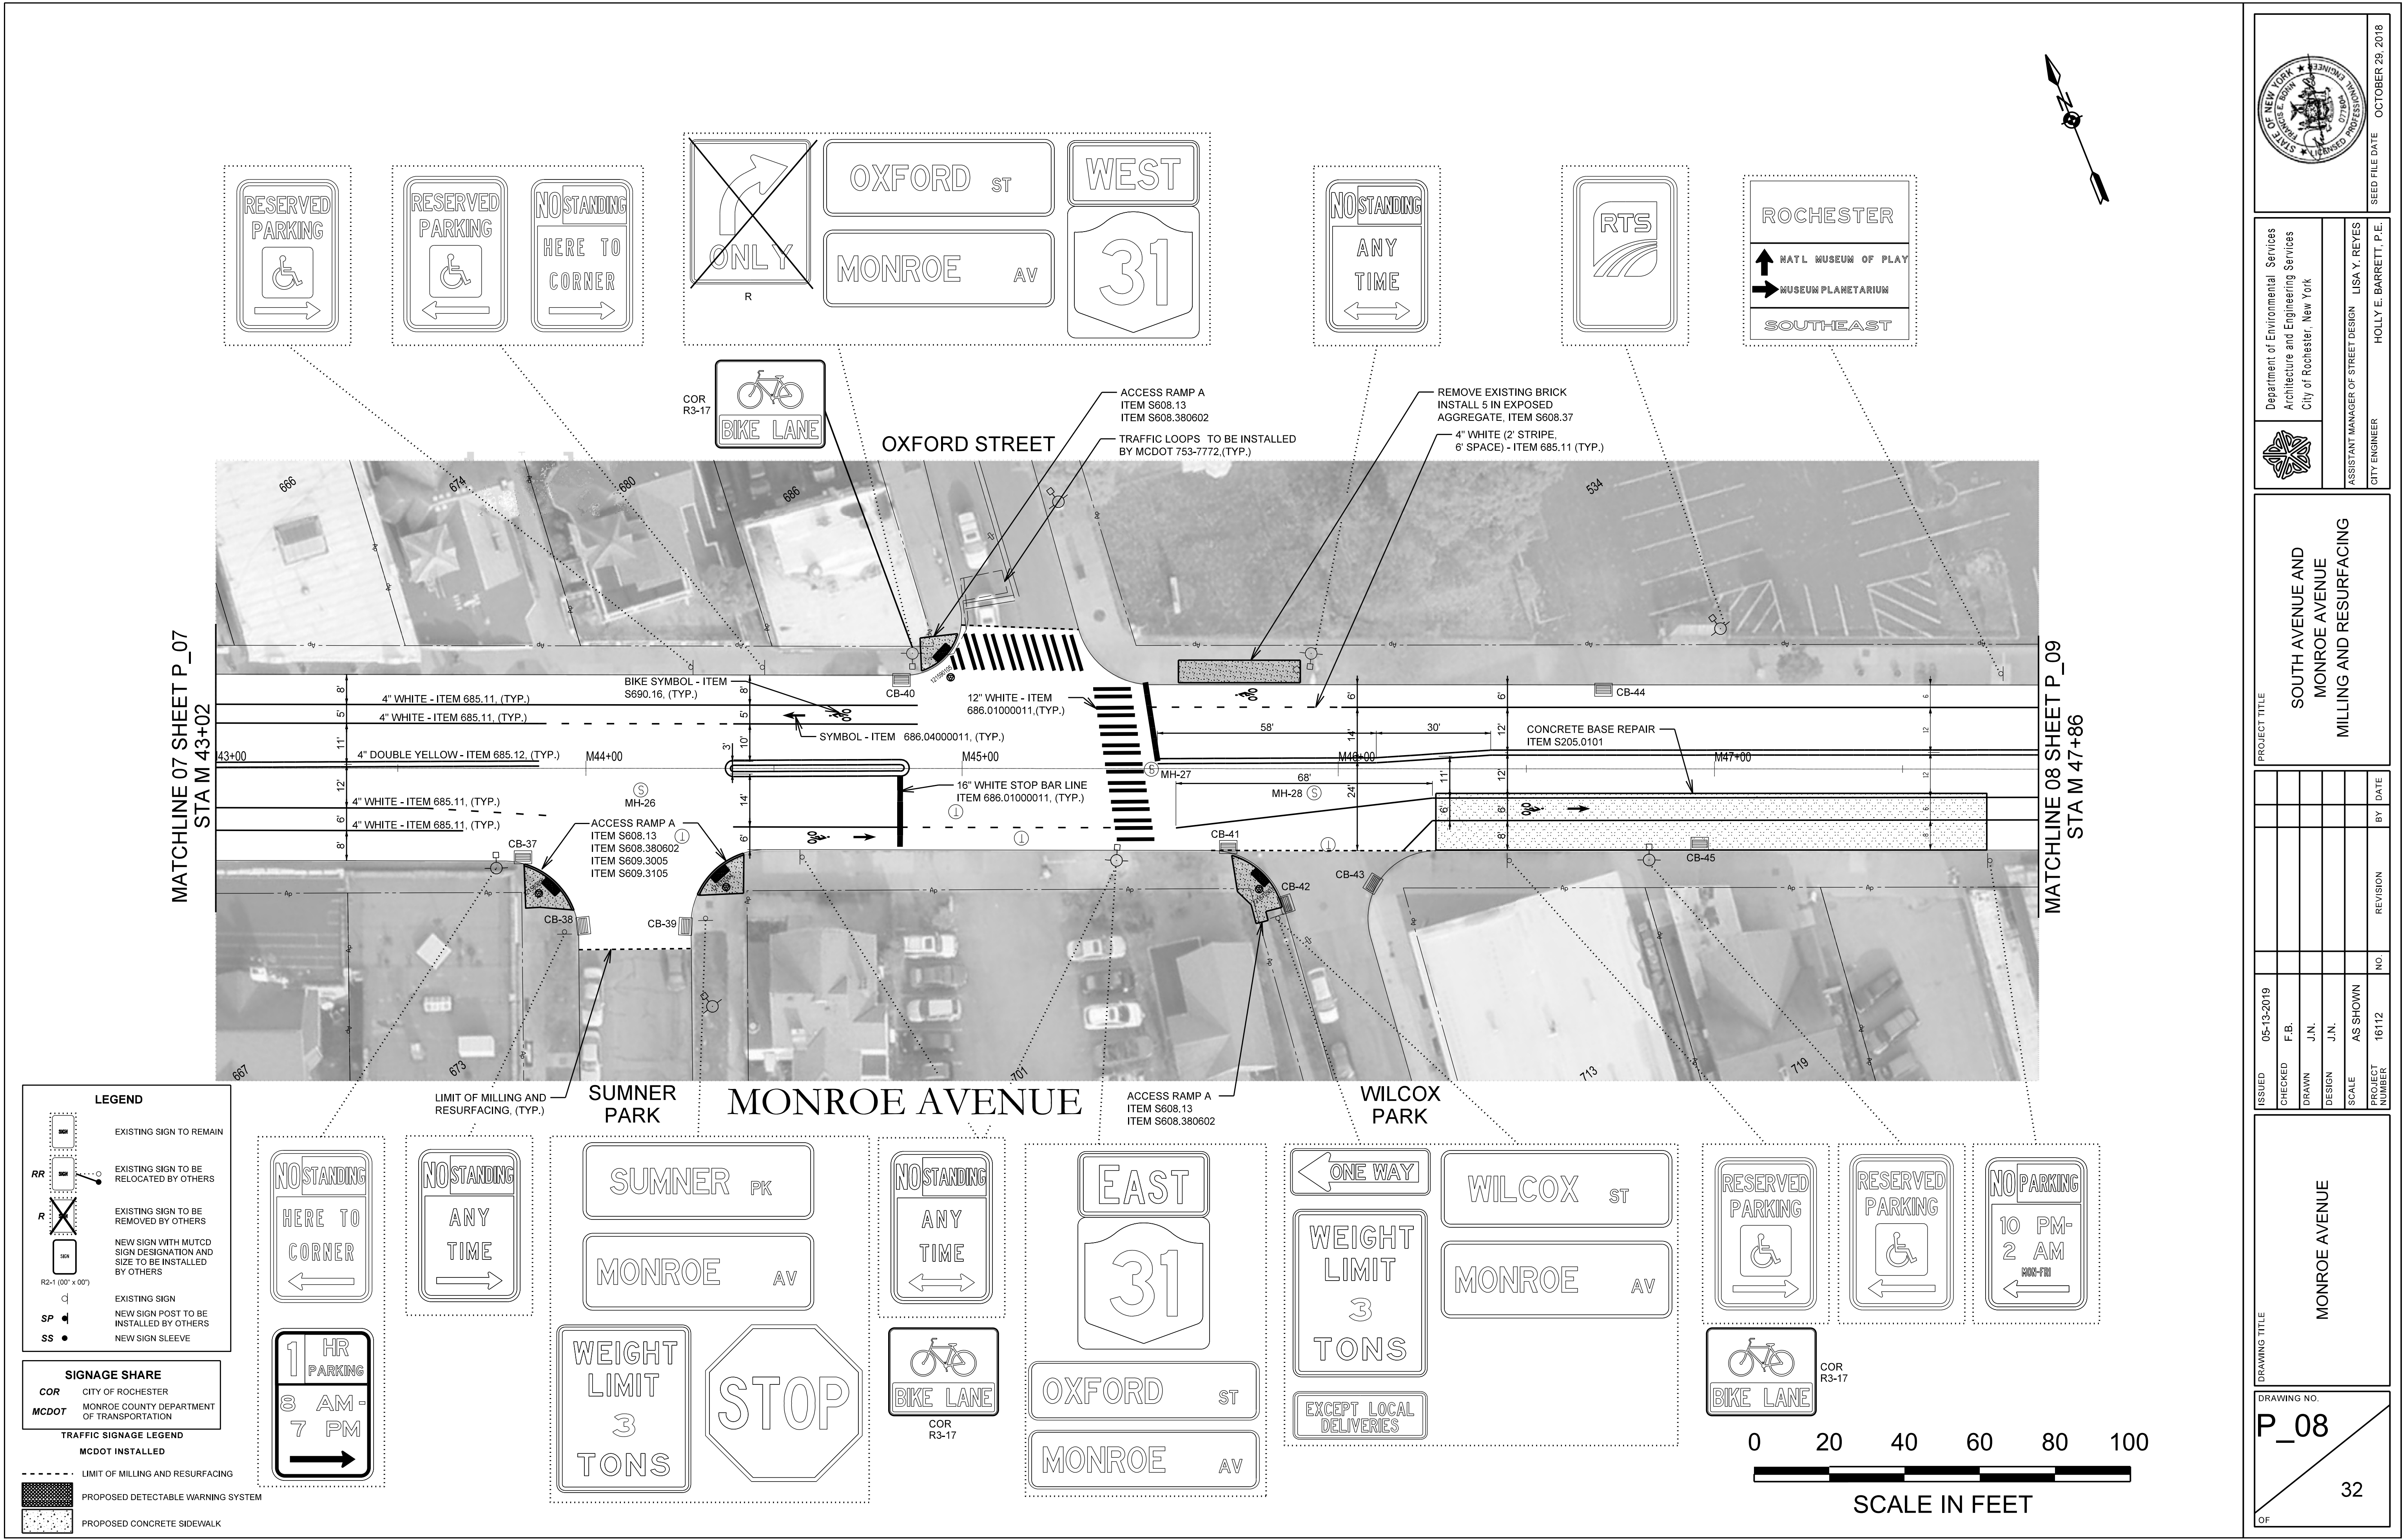

LEGEND

RR EXISTING SIGN TO REMAIN

R EXISTING SIGN TO BE RELOCATED BY OTHERS

EXISTING SIGN TO BE REMOVED BY OTHERS

SP NEW SIGN WITH MUTCD SIGN DESIGNATION AND SIZE TO BE INSTALLED BY OTHERS

SS EXISTING SIGN

SP NEW SIGN POST TO BE INSTALLED BY OTHERS

SS NEW SIGN SLEEVE

SIGNAGE SHARE

COR CITY OF ROCHESTER

MCDOT MONROE COUNTY DEPARTMENT OF TRANSPORTATION

TRAFFIC SIGNAGE LEGEND

MCDOT INSTALLED

LIMIT OF MILLING AND RESURFACING

PROPOSED DETECTABLE WARNING SYSTEM

PROPOSED CONCRETE SIDEWALK

SEED FILE DATE
OCTOBER 29, 2018

Department of Environmental Services
Architecture and Engineering Services
City of Rochester, New York


PROJECT TITLE
SOUTH AVENUE AND
MONROE AVENUE
MILLING AND RESURFACING

ISSUED	CHECKED	DRAWN	DESIGN	SCALE	PROJECT NUMBER	NO.	REVISION	BY	DATE
05-13-2019	F.B.	J.N.	J.N.	AS SHOWN	16112				

DRAWING TITLE
MONROE AVENUE

DRAWING NO.
P_08

OF
32

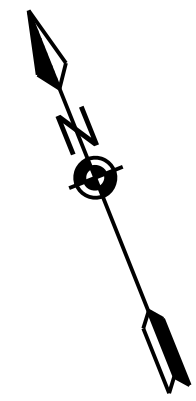



TRAFFIC SIGNAGE LEGEND

MCDOT INSTALLED

----- LIMIT OF MILLING AND RESURFACING

 PROPOSED DETECTABLE WARNING

 PROPOSED CONCRETE SIDEWALK

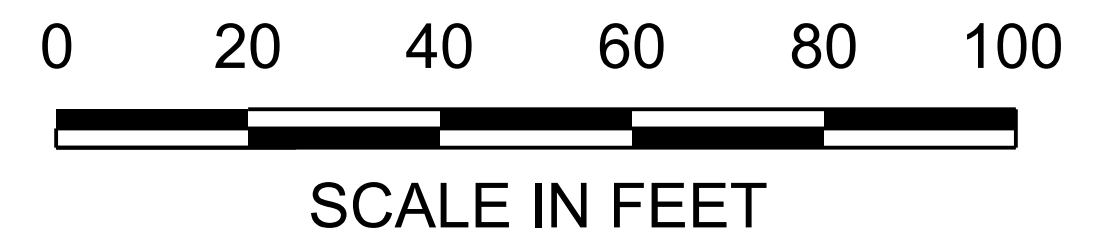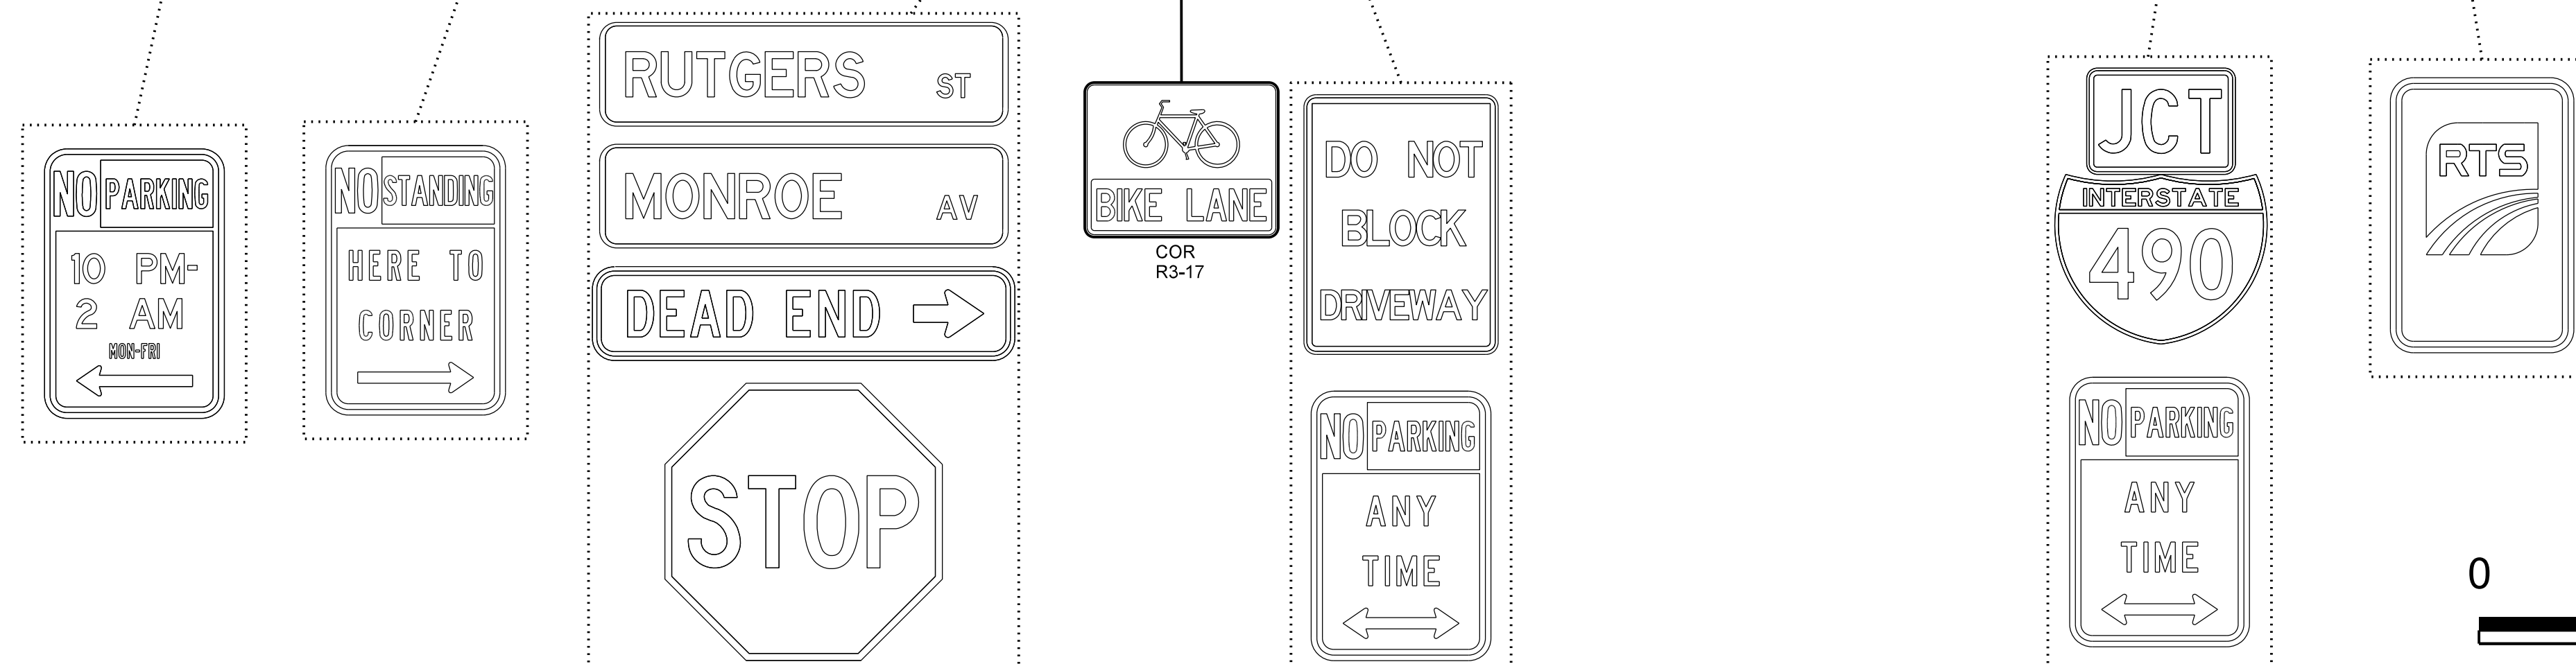

	Department of Environmental, Services Architecture and Engineering Services City of Rochester, New York	ASSISTANT MANAGER OF STREET DESIGN LISA Y. REVES	CITY ENGINEER HOLLY E. BARRETT, P.E.	SEED FILE DATE OCTOBER 29, 2018
	(This space is reserved for the Engineer's signature and seal.)			


SOUTH AVENUE AND
MONROE AVENUE
MILLING AND RESURFACING

[illegible]

DRAWING TITLE

MONROE AVENUE

DRAWING NO.
P_09
32
OF

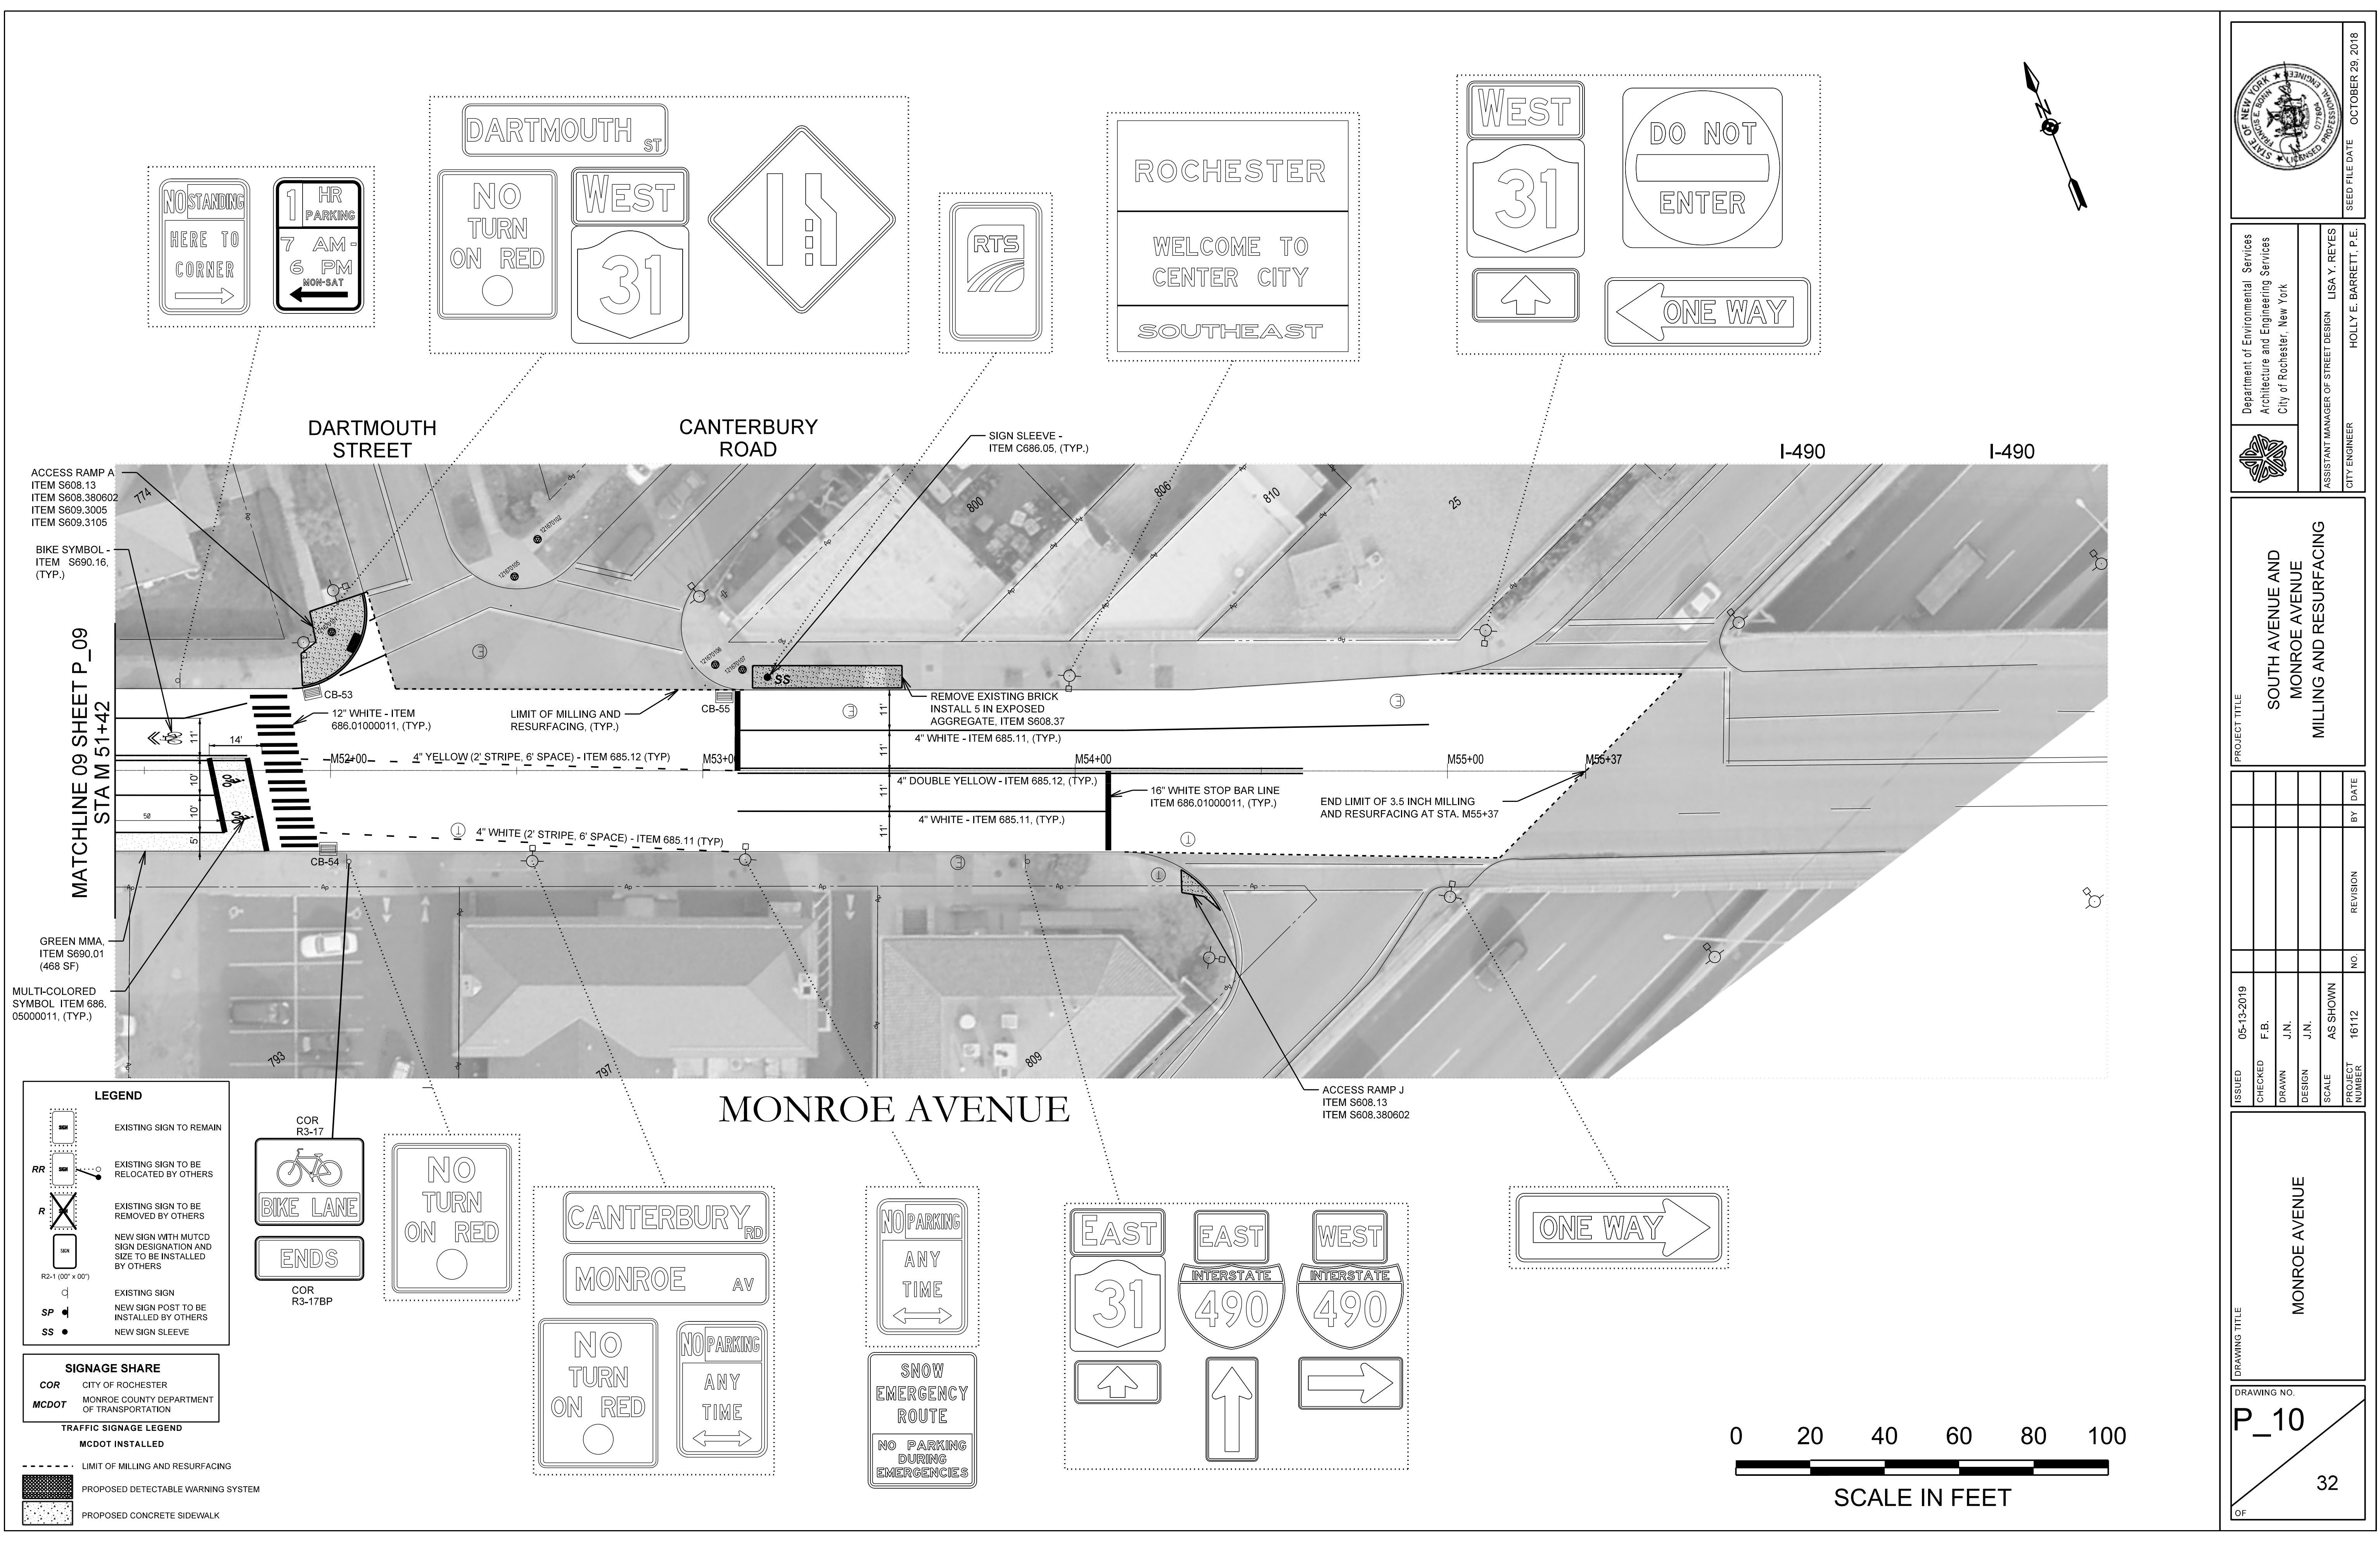

SEED FILE DATE
OCTOBER 29, 2018

Department of Environmental Services
Architecture and Engineering Services
City of Rochester, New York

ASSISTANT MANAGER OF STREET DESIGN
CITY ENGINEER

LISA Y. REYES

HOLLY E. BARRETT, P.E.

PROJECT TITLE
SOUTH AVENUE AND
MONROE AVENUE
MILLING AND RESURFACING

ISSUED	CHECKED	DRAWN	DESIGN	SCALE	PROJECT NUMBER	NO.	REVISION	BY	DATE
05-13-2019	F.B.	J.N.	J.N.	AS SHOWN	16112				

DRAWING TITLE
MONROE AVENUE

DRAWING NO.
P_10
OF 32