


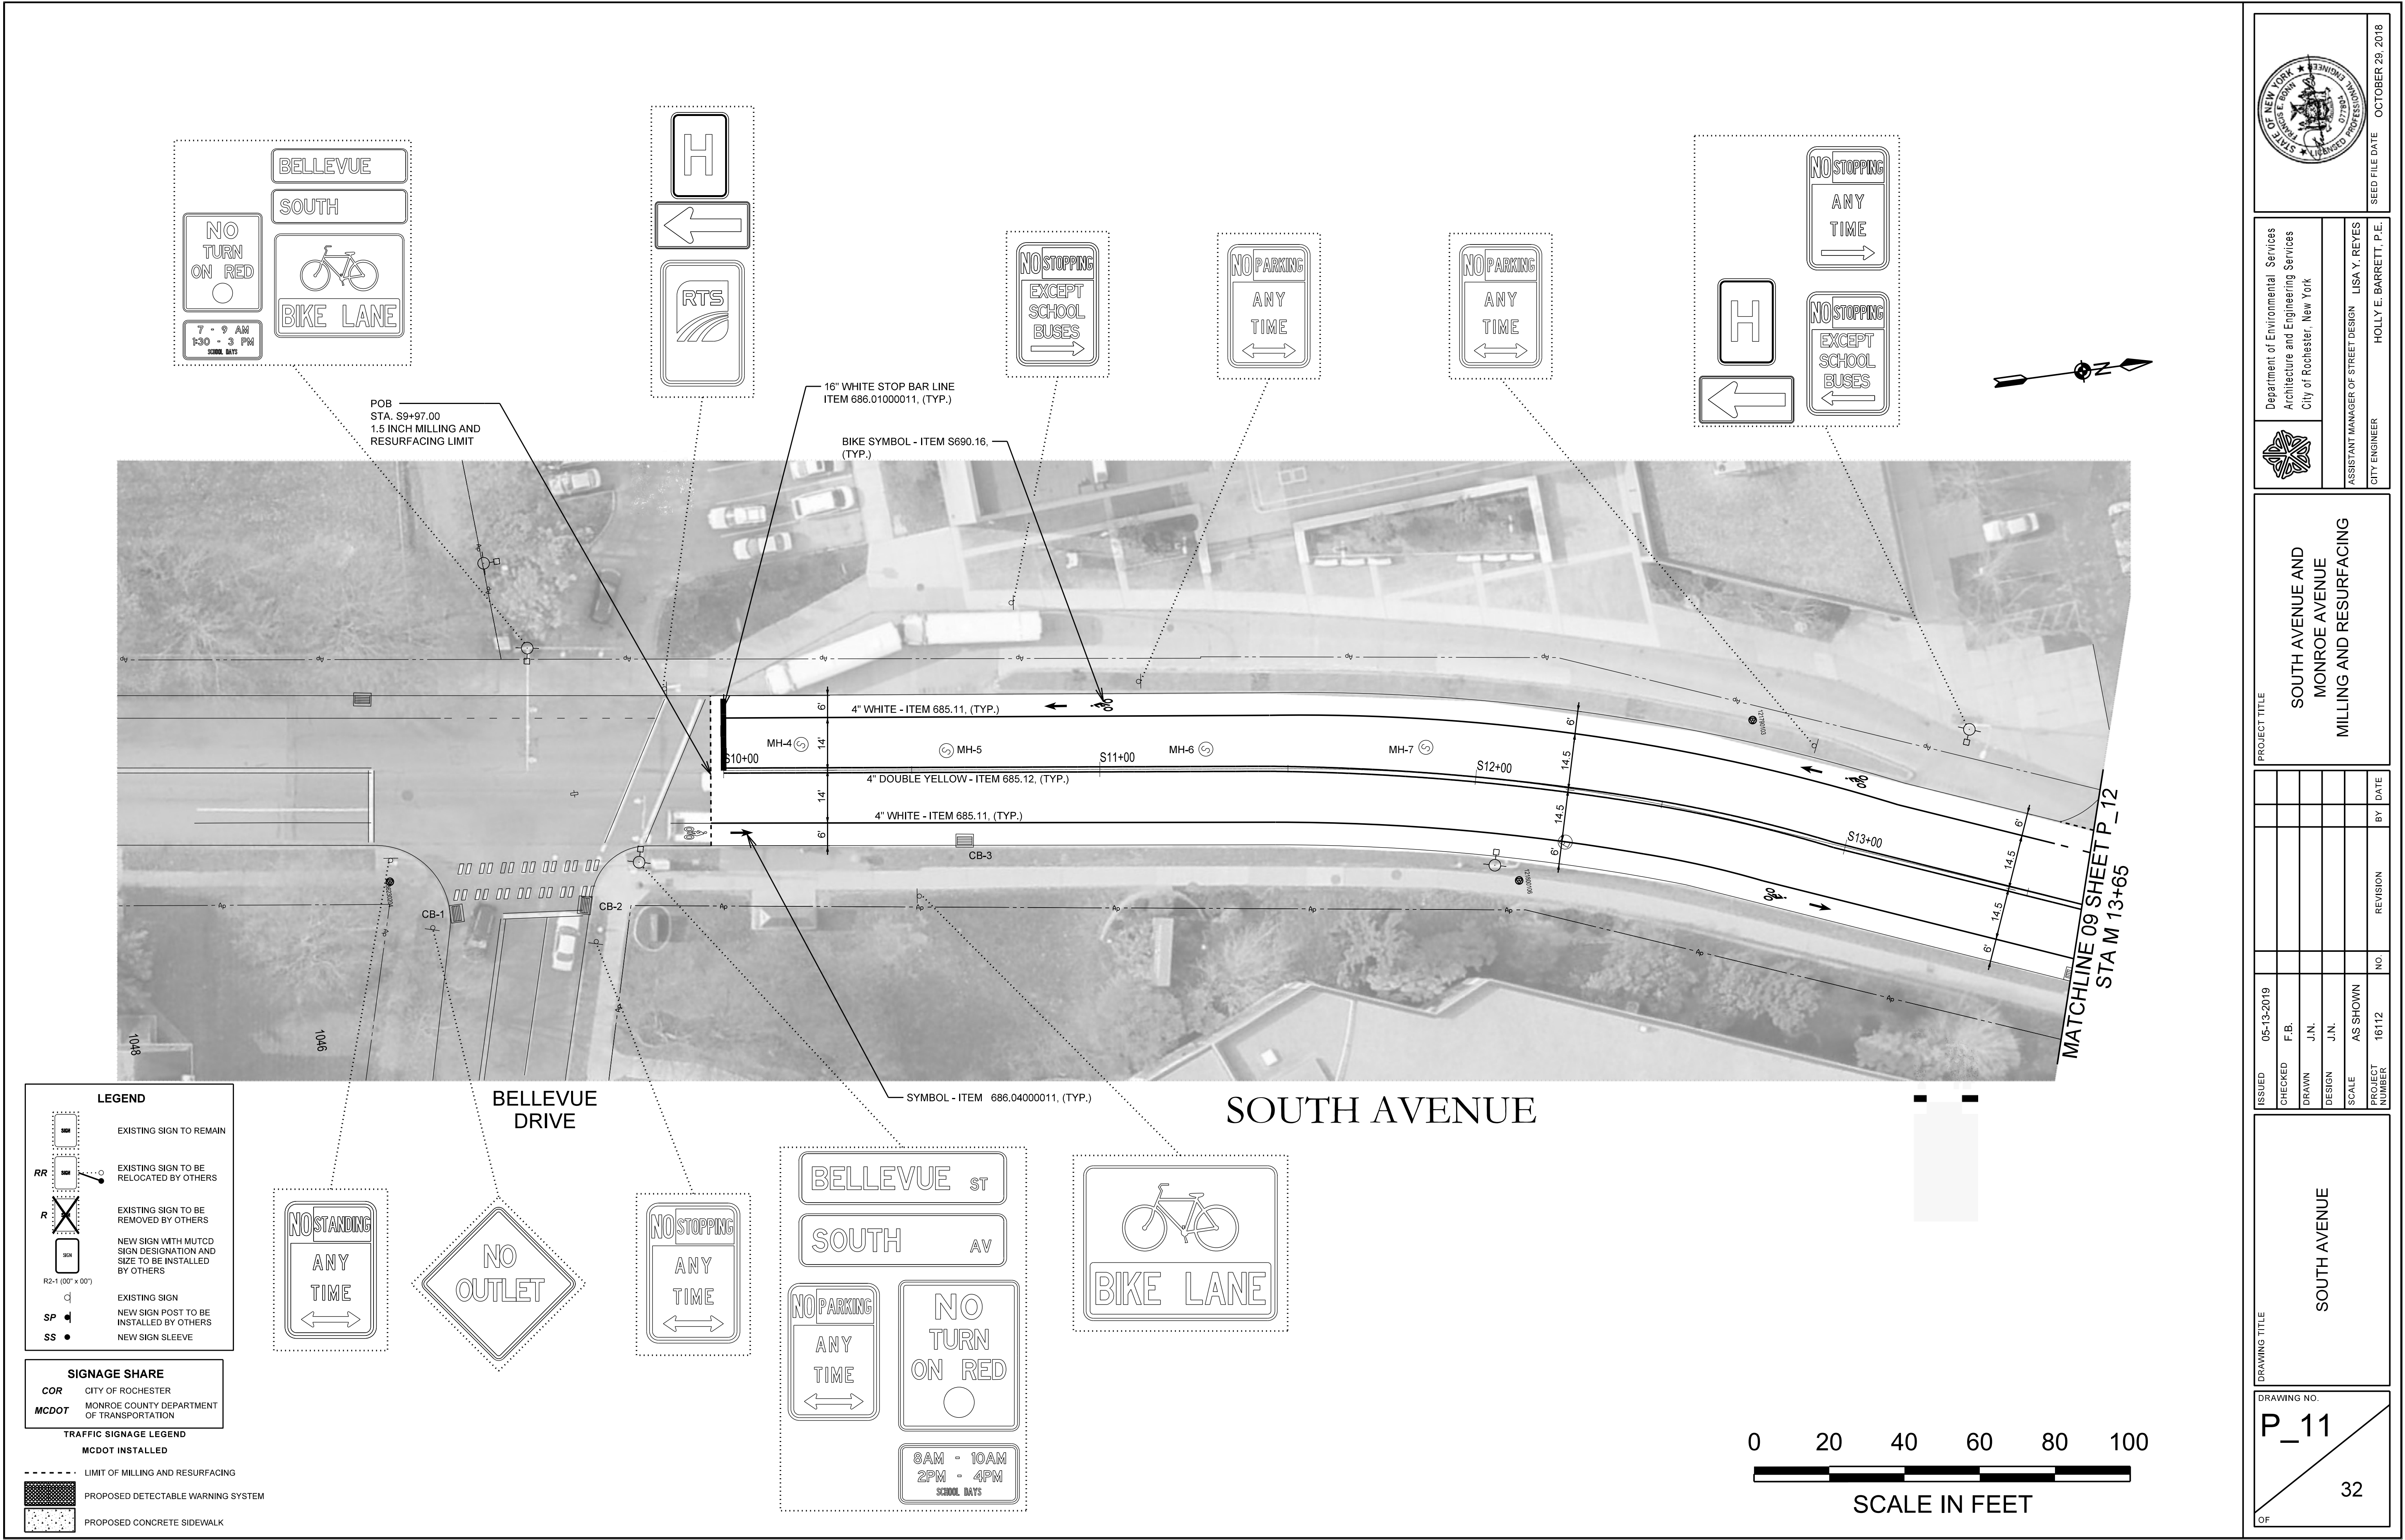

LEGEND

RR EXISTING SIGN TO REMAIN

R EXISTING SIGN TO BE RELOCATED BY OTHERS

R EXISTING SIGN TO BE REMOVED BY OTHERS

SP NEW SIGN WITH MUTCD SIGN DESIGNATION AND SIZE TO BE INSTALLED BY OTHERS

SS EXISTING SIGN

SP NEW SIGN POST TO BE INSTALLED BY OTHERS

SS NEW SIGN SLEEVE

SIGNAGE SHARE

COR CITY OF ROCHESTER

MCDOT MONROE COUNTY DEPARTMENT OF TRANSPORTATION

TRAFFIC SIGNAGE LEGEND

MCDOT INSTALLED

--- LIMIT OF MILLING AND RESURFACING

PROPOSED DETECTABLE WARNING SYSTEM

PROPOSED CONCRETE SIDEWALK

BELLEVUE ST

SOUTH AV

NO PARKING ANY TIME

NO TURN ON RED

8AM - 10AM
2PM - 4PM
SCHOOL DAYS

BIKE LANE

SEED FILE DATE OCTOBER 29, 2018

Department of Environmental Services
Architecture and Engineering Services
City of Rochester, New York

ASSISTANT MANAGER OF STREET DESIGN CITY ENGINEER

LISA Y. REYES
HOLLY E. BARRETT, P.E.

PROJECT TITLE

SOUTH AVENUE AND
MONROE AVENUE
MILLING AND RESURFACING

ISSUED	CHECKED	DRAWN	DESIGN	SCALE	PROJECT NUMBER	NO.	REVISION	BY	DATE
05-13-2019	F.B.	J.N.	J.N.	AS SHOWN	18112				

DRAWING TITLE


SOUTH AVENUE

DRAWING NO.

P_11

32

OF

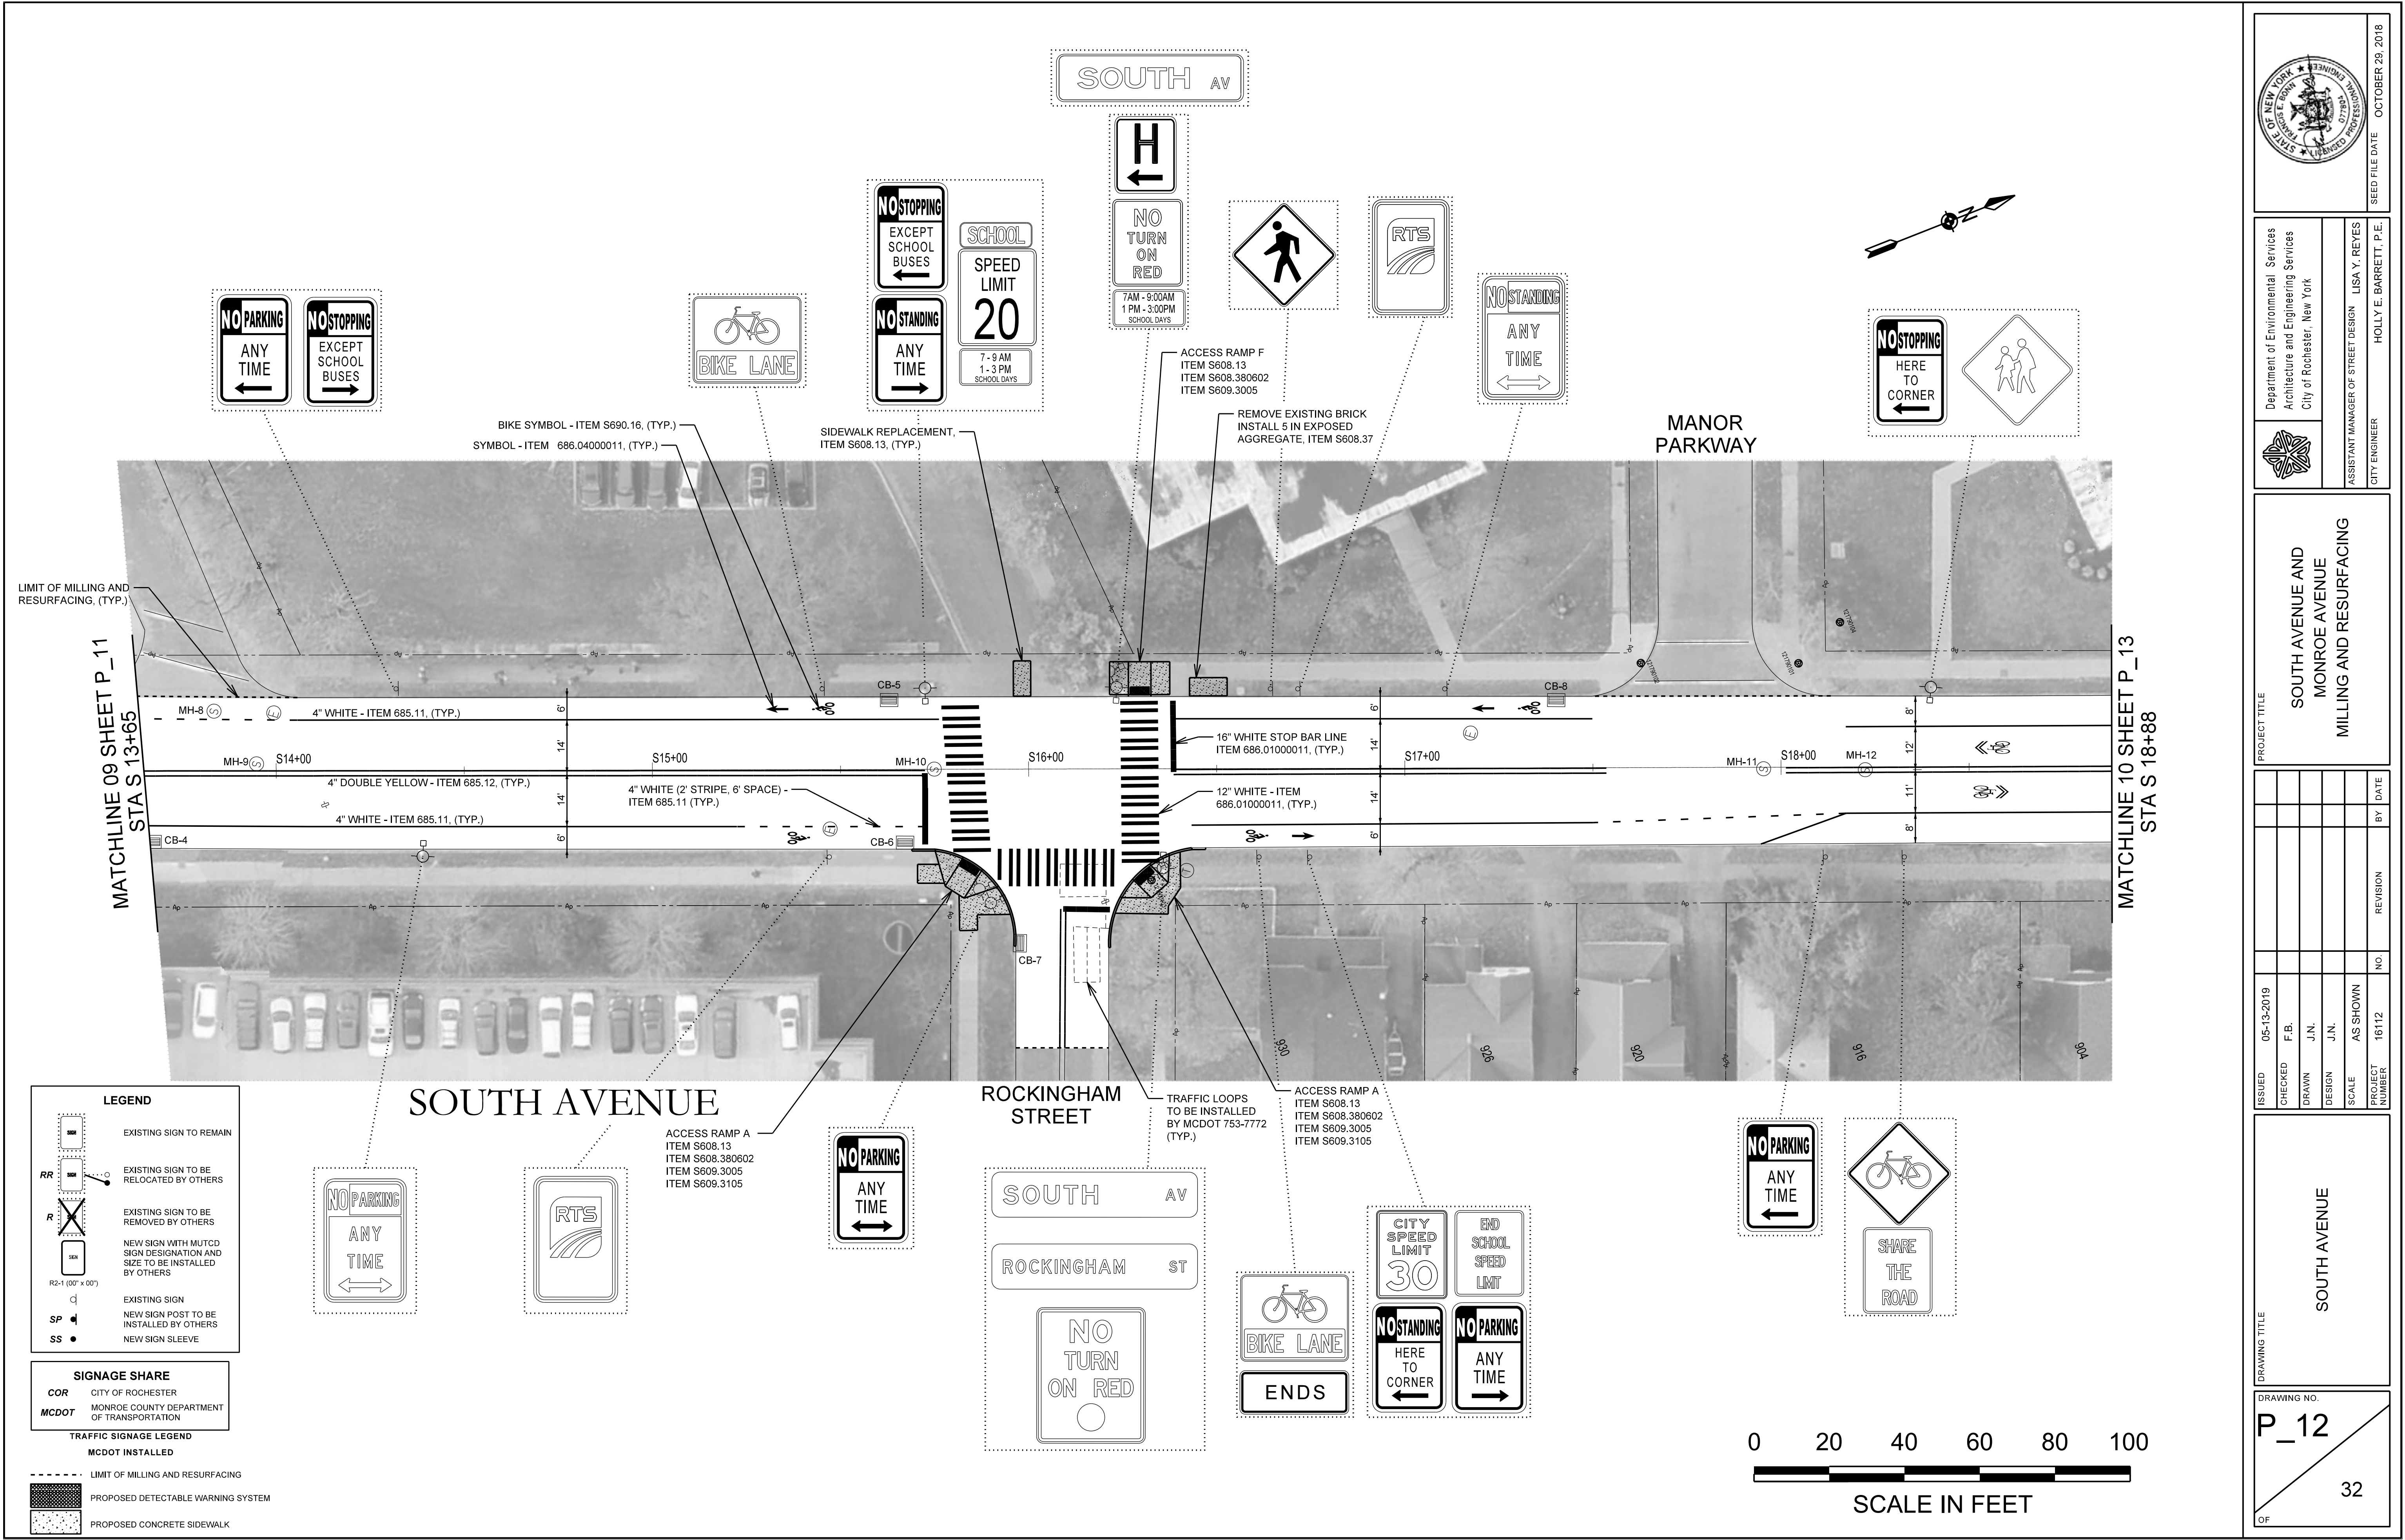

LEGEND

RR

R

SP

SS

EXISTING SIGN TO REMAIN

EXISTING SIGN TO BE RELOCATED BY OTHERS

EXISTING SIGN TO BE REMOVED BY OTHERS

NEW SIGN WITH MUTCD SIGN DESIGNATION AND SIZE TO BE INSTALLED BY OTHERS

EXISTING SIGN

NEW SIGN POST TO BE INSTALLED BY OTHERS

NEW SIGN SLEEVE

SIGNAGE SHARE

COR

CITY OF ROCHESTER

MCDOT

MONROE COUNTY DEPARTMENT OF TRANSPORTATION

TRAFFIC SIGNAGE LEGEND

MCDOT INSTALLED

LIMIT OF MILLING AND RESURFACING

PROPOSED DETECTABLE WARNING SYSTEM

PROPOSED CONCRETE SIDEWALK

SEED FILE DATE
OCTOBER 29, 2018

Department of Environmental Services
Architecture and Engineering Services
City of Rochester, New York

ASSISTANT MANAGER OF STREET DESIGN
CITY ENGINEER

LISA Y. REYES

HOLLY E. BARRETT, P.E.

PROJECT TITLE
SOUTH AVENUE AND
MONROE AVENUE
MILLING AND RESURFACING


ISSUED	CHECKED	DRAWN	DESIGN	SCALE	PROJECT NUMBER	NO.	REVISION	BY	DATE
05-13-2019	F.B.	J.N.	J.N.	AS SHOWN	18112				

DRAWING TITLE
SOUTH AVENUE

DRAWING NO.
P_12

32

DRAWING NO.
P_13
32
OF

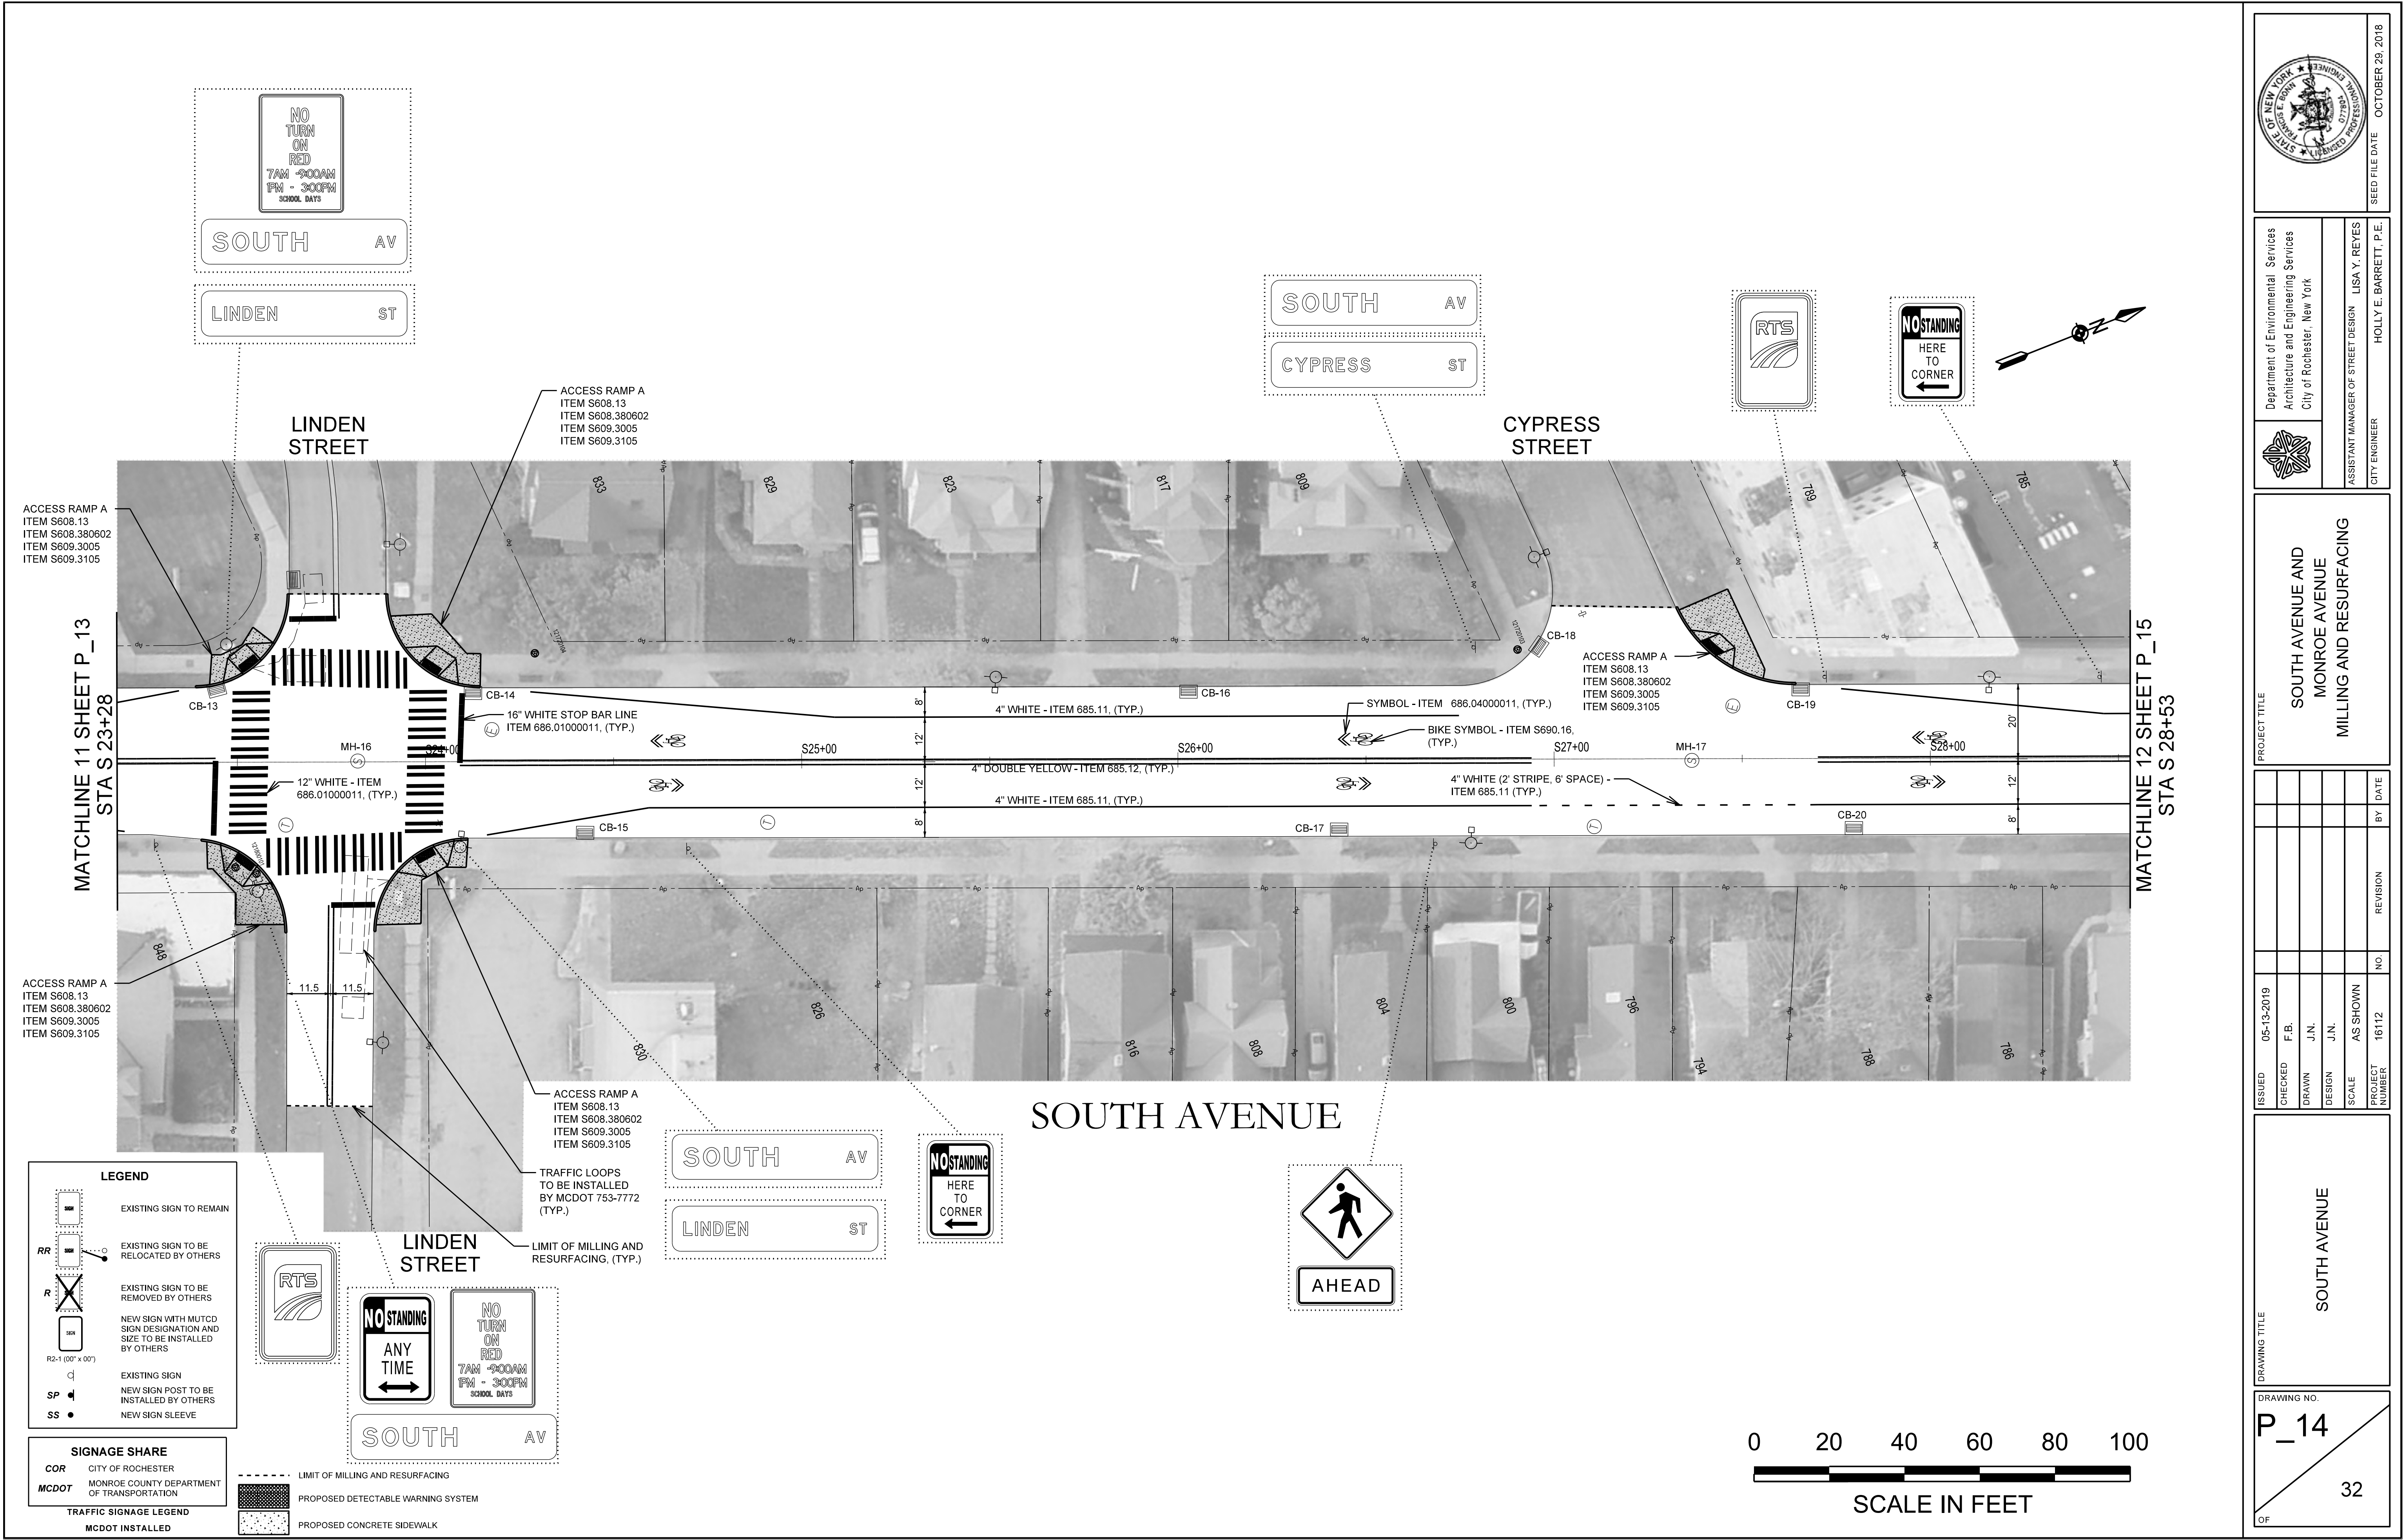

LEGEND

EXISTING SIGN TO REMAIN

EXISTING SIGN TO BE RELOCATED BY OTHERS

EXISTING SIGN TO BE REMOVED BY OTHERS

NEW SIGN WITH MUTCD SIGN DESIGNATION AND SIZE TO BE INSTALLED BY OTHERS

EXISTING SIGN

NEW SIGN POST TO BE INSTALLED BY OTHERS

NEW SIGN SLEEVE

SIGNAGE SHARE

COR CITY OF ROCHESTER

MCDOT MONROE COUNTY DEPARTMENT OF TRANSPORTATION

TRAFFIC SIGNAGE LEGEND

MCDOT INSTALLED

--- LIMIT OF MILLING AND RESURFACING

PROPOSED DETECTABLE WARNING SYSTEM

PROPOSED CONCRETE SIDEWALK

STATE OF NEW YORK
LICENSED PROFESSIONAL ENGINEER
07983
OCTOBER 29, 2018
SEED FILE DATE

Department of Environmental Services
Architecture and Engineering Services
City of Rochester, New York

ASSISTANT MANAGER OF STREET DESIGN
LISA Y. REYES
CITY ENGINEER

HOLLY E. BARRETT, P.E.

PROJECT TITLE

SOUTH AVENUE AND
MONROE AVENUE
MILLING AND RESURFACING

ISSUED	CHECKED	DRAWN	DESIGN	SCALE	PROJECT NUMBER	NO.	REVISION	BY	DATE
05-13-2019	F.B.	J.N.	J.N.	AS SHOWN	18112				

DRAWING TITLE

SOUTH AVENUE

DRAWING NO.


P_14

32

OF

MATCHLINE 12 SHEET P_15
STA S 28+53

MATCHLINE 13 SHEET P_16
STA S 33+88

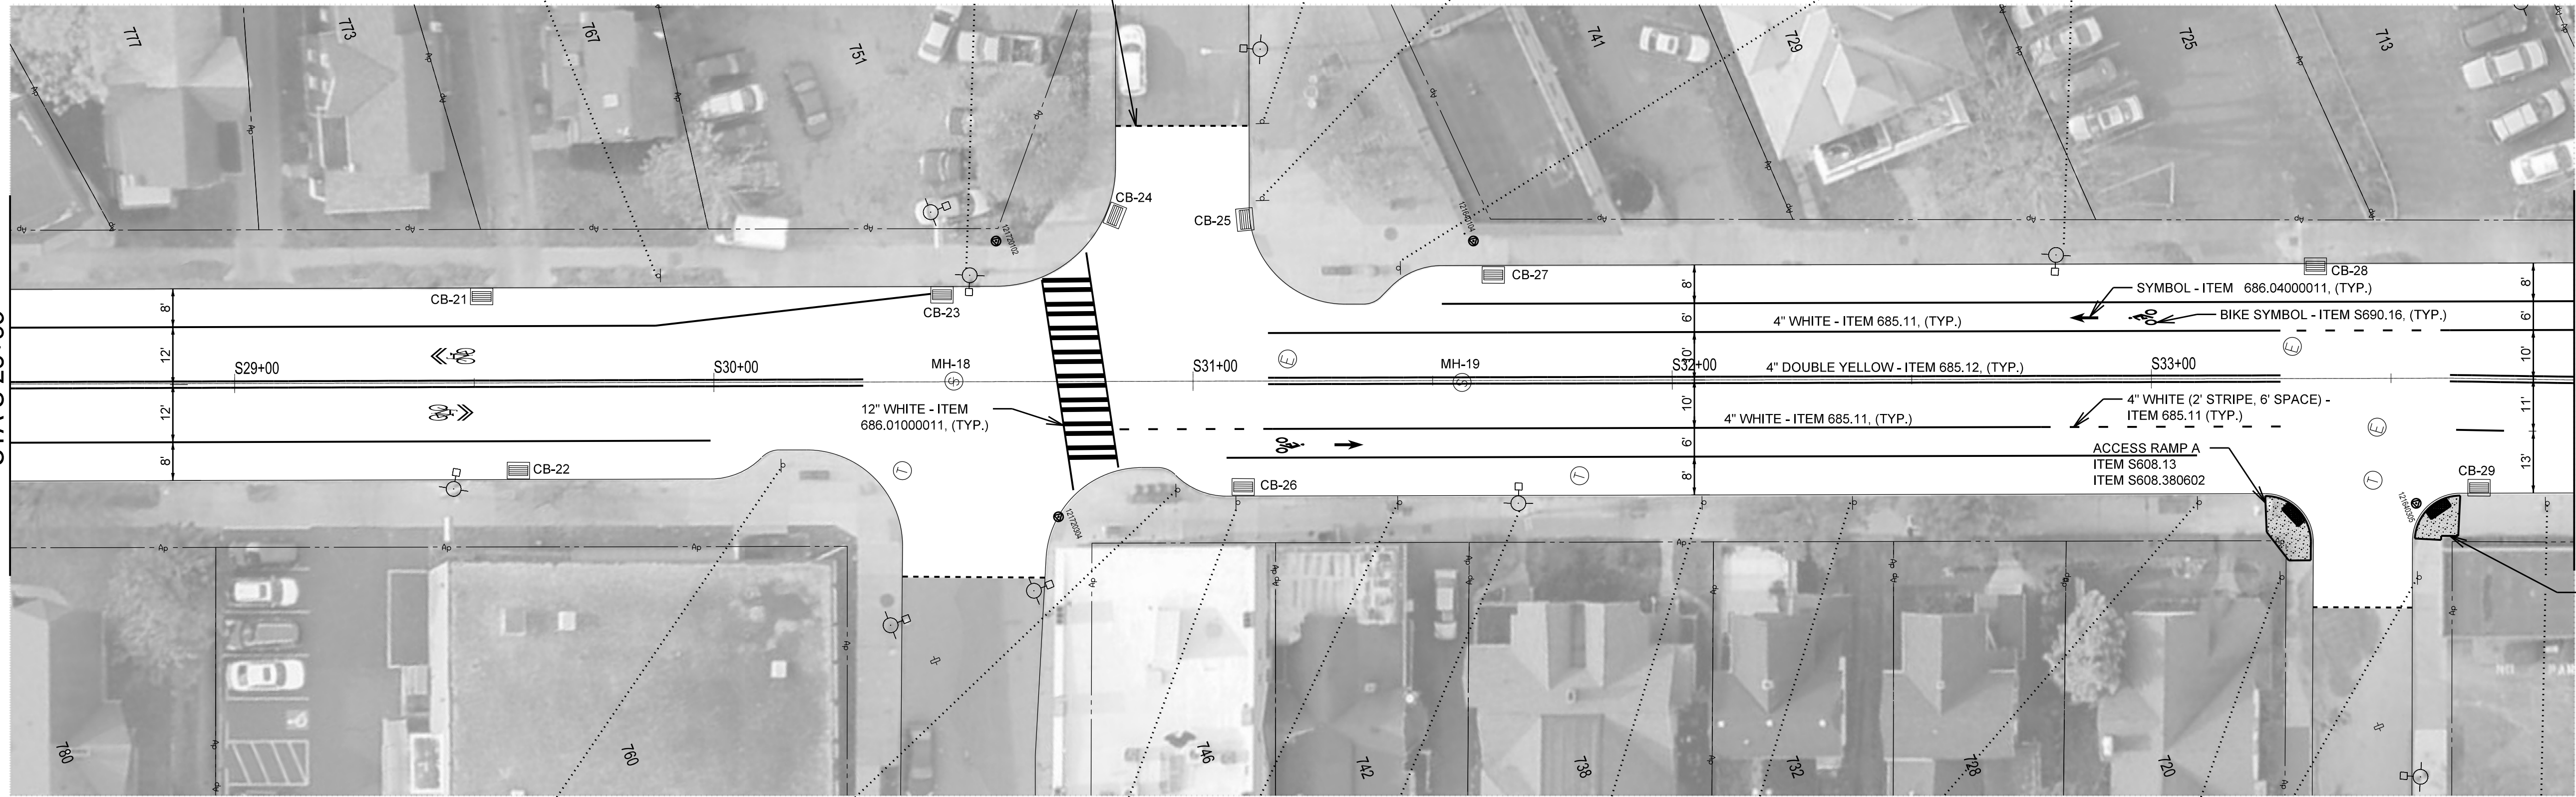

LEGEND

RR EXISTING SIGN TO REMAIN

R EXISTING SIGN TO BE RELOCATED BY OTHERS

X EXISTING SIGN TO BE REMOVED BY OTHERS

SR NEW SIGN WITH MUTCD SIGN DESIGNATION AND SIZE TO BE INSTALLED BY OTHERS

R2-1 (00' x 00')

SP EXISTING SIGN

SS NEW SIGN POST TO BE INSTALLED BY OTHERS

NEW SIGN SLEEVE

SIGNAGE SHARE

COR CITY OF ROCHESTER

MCDOT MONROE COUNTY DEPARTMENT OF TRANSPORTATION

TRAFFIC SIGNAGE LEGEND

MCDOT INSTALLED

--- LIMIT OF MILLING AND RESURFACING

PROPOSED DETECTABLE WARNING SYSTEM

PROPOSED CONCRETE SIDEWALK

STATE OF NEW YORK
Professional Engineer
077804
OCTOBER 29, 2018
SEED FILE DATE

Department of Environmental Services
Architecture and Engineering Services
City of Rochester, New York

ASSISTANT MANAGER OF STREET DESIGN
CITY ENGINEER

LISA Y. REYES
HOLLY E. BARRETT, P.E.

PROJECT TITLE

SOUTH AVENUE AND
MONROE AVENUE
MILLING AND RESURFACING

ISSUED	CHECKED	DRAWN	DESIGN	SCALE	PROJECT NUMBER	NO.	REVISION	BY	DATE
05-13-2019	F.B.	J.N.	J.N.	AS SHOWN	16112				

DRAWING TITLE

SOUTH AVENUE

DRAWING NO.

P_15

32

OF

LEGEND

EXISTING SIGN TO REMAIN

EXISTING SIGN TO BE RELOCATED BY OTHERS

EXISTING SIGN TO BE REMOVED BY OTHERS

NEW SIGN WITH MUTCD SIGN DESIGNATION AND SIZE TO BE INSTALLED BY OTHERS

EXISTING SIGN

NEW SIGN POST TO BE INSTALLED BY OTHERS

NEW SIGN SLEEVE

SIGNAGE SHARE

COR CITY OF ROCHESTER

MCDOT MONROE COUNTY DEPARTMENT OF TRANSPORTATION



TRAFFIC SIGNAGE LEGEND

MCDOT INSTALLED

LIMIT OF MILLING AND RESURFACING

PROPOSED DETECTABLE WARNING SYSTEM

PROPOSED CONCRETE SIDEWALK

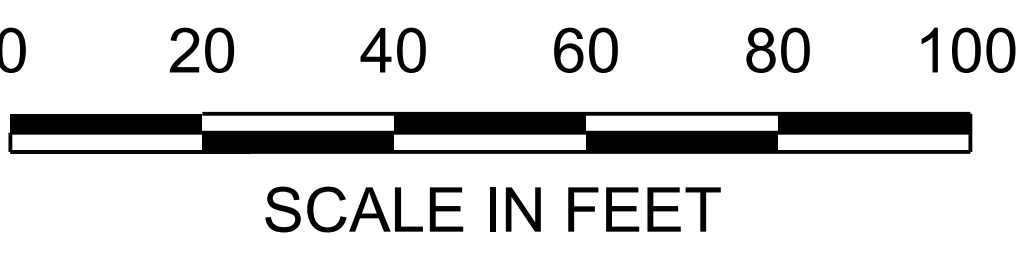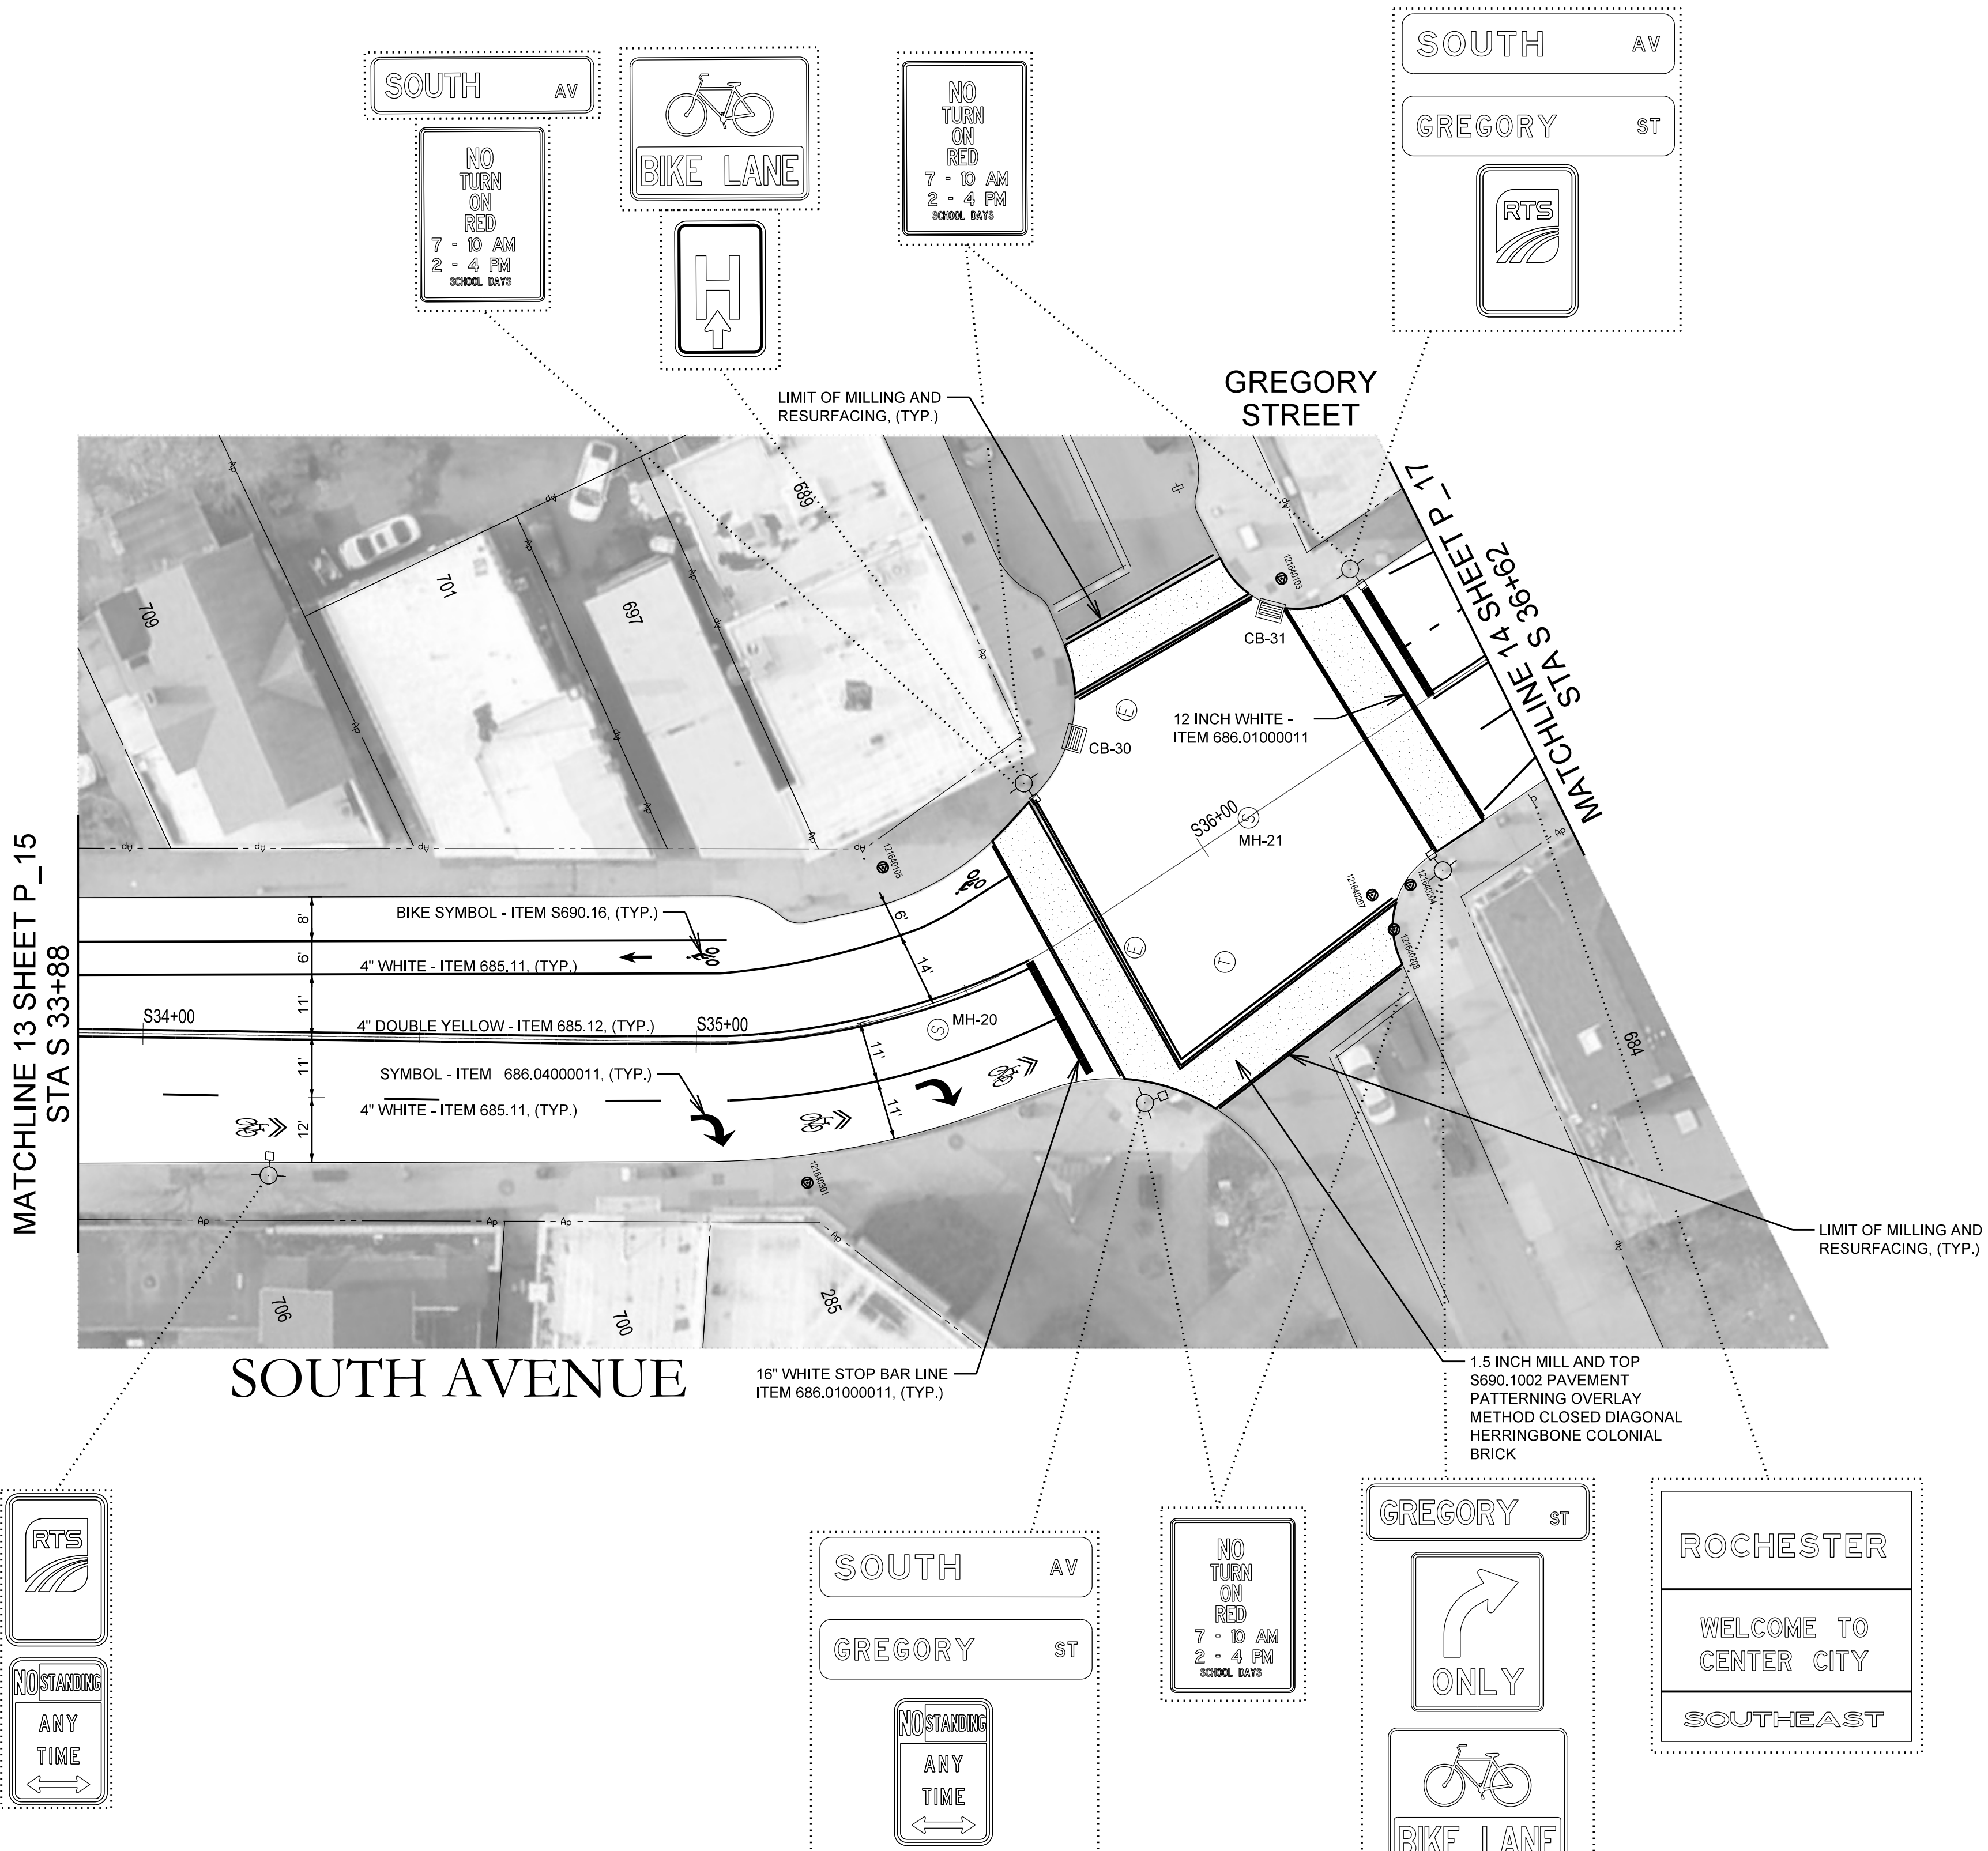

STATE OF NEW YORK
Professional Engineer
07780
OCTOBER 29, 2018
SEED FILE DATE

Department of Environmental Services
Architecture and Engineering Services
City of Rochester, New York

ASSISTANT MANAGER OF STREET DESIGN
CITY ENGINEER

LISA Y. REYES
HOLLY E. BARRETT, P.E.

PROJECT TITLE

SOUTH AVENUE AND
MONROE AVENUE
MILLING AND RESURFACING

ISSUED	CHECKED	DRAWN	DESIGN	SCALE	PROJECT NUMBER	NO.	REVISION	BY	DATE
05-13-2019	F.B.	J.N.	J.N.	AS SHOWN	16112				

DRAWING TITLE


SOUTH AVENUE

DRAWING NO.


P_16

32

OF

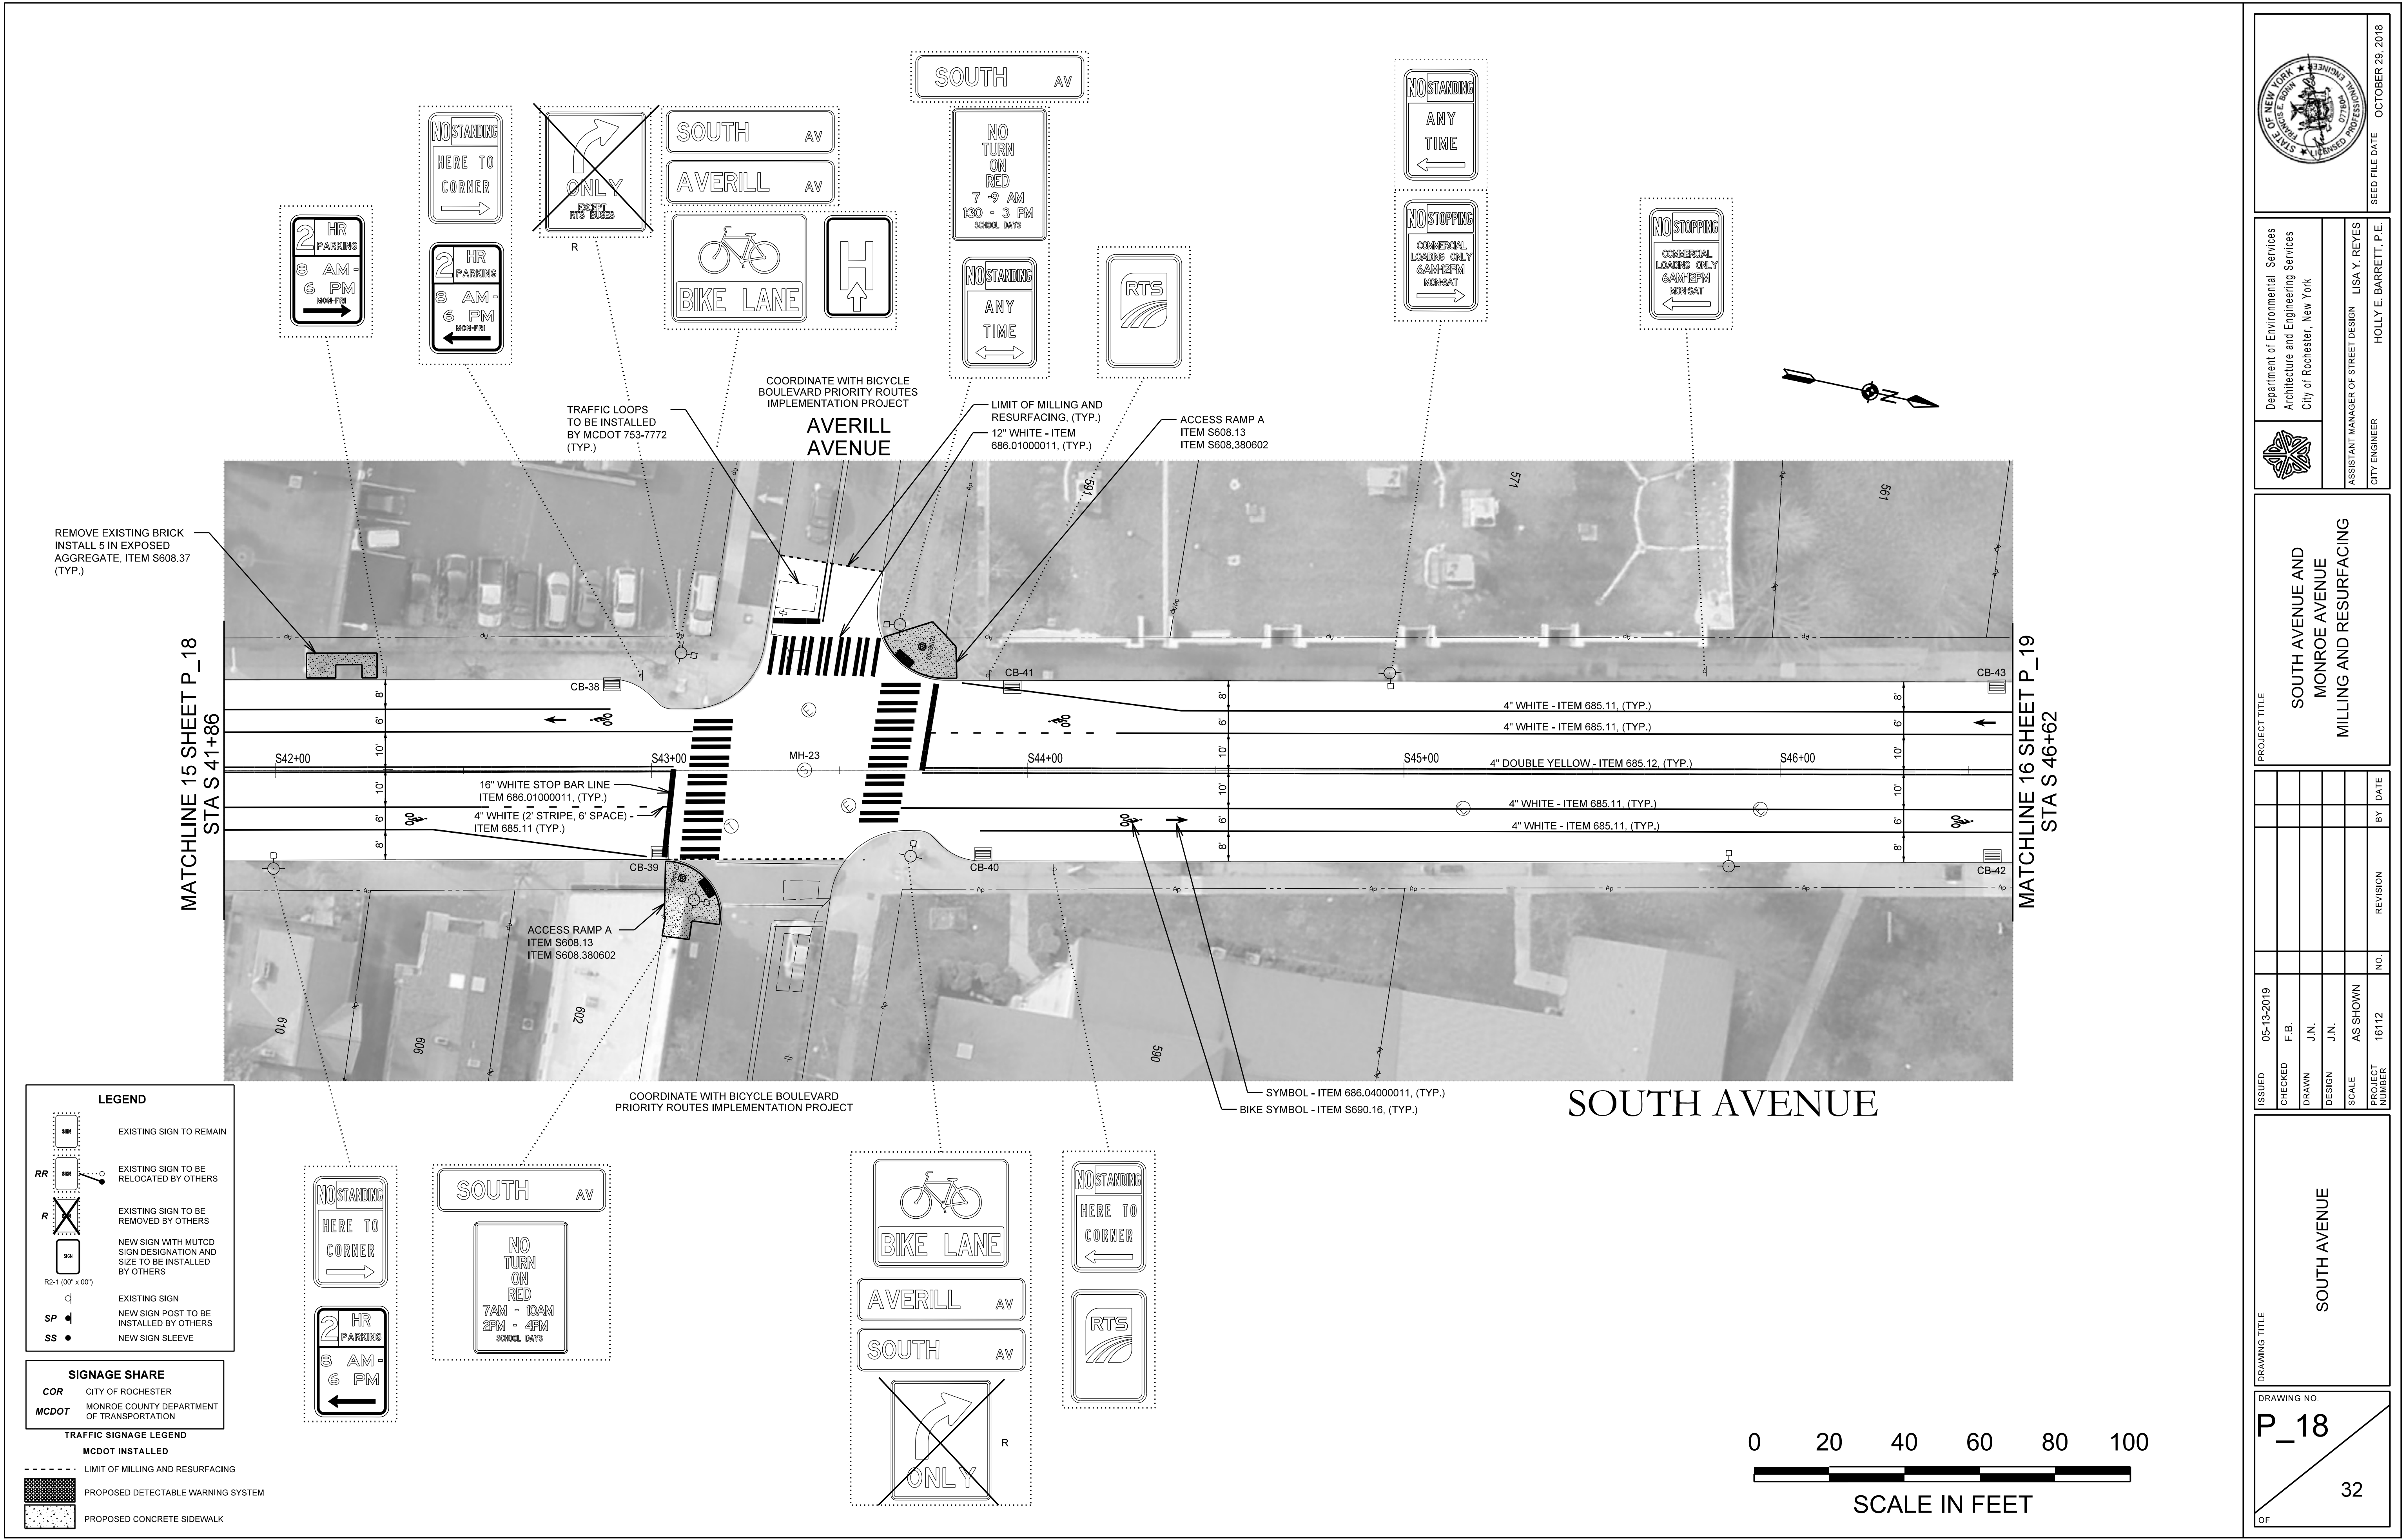

ISSUED	CHECKED	DRAWN	DESIGN	SCALE	PROJECT NUMBER	NO.	REVISION	BY	DATE
05-10-2019	F.B.	J.N.	J.N.	AS SHOWN	16112				

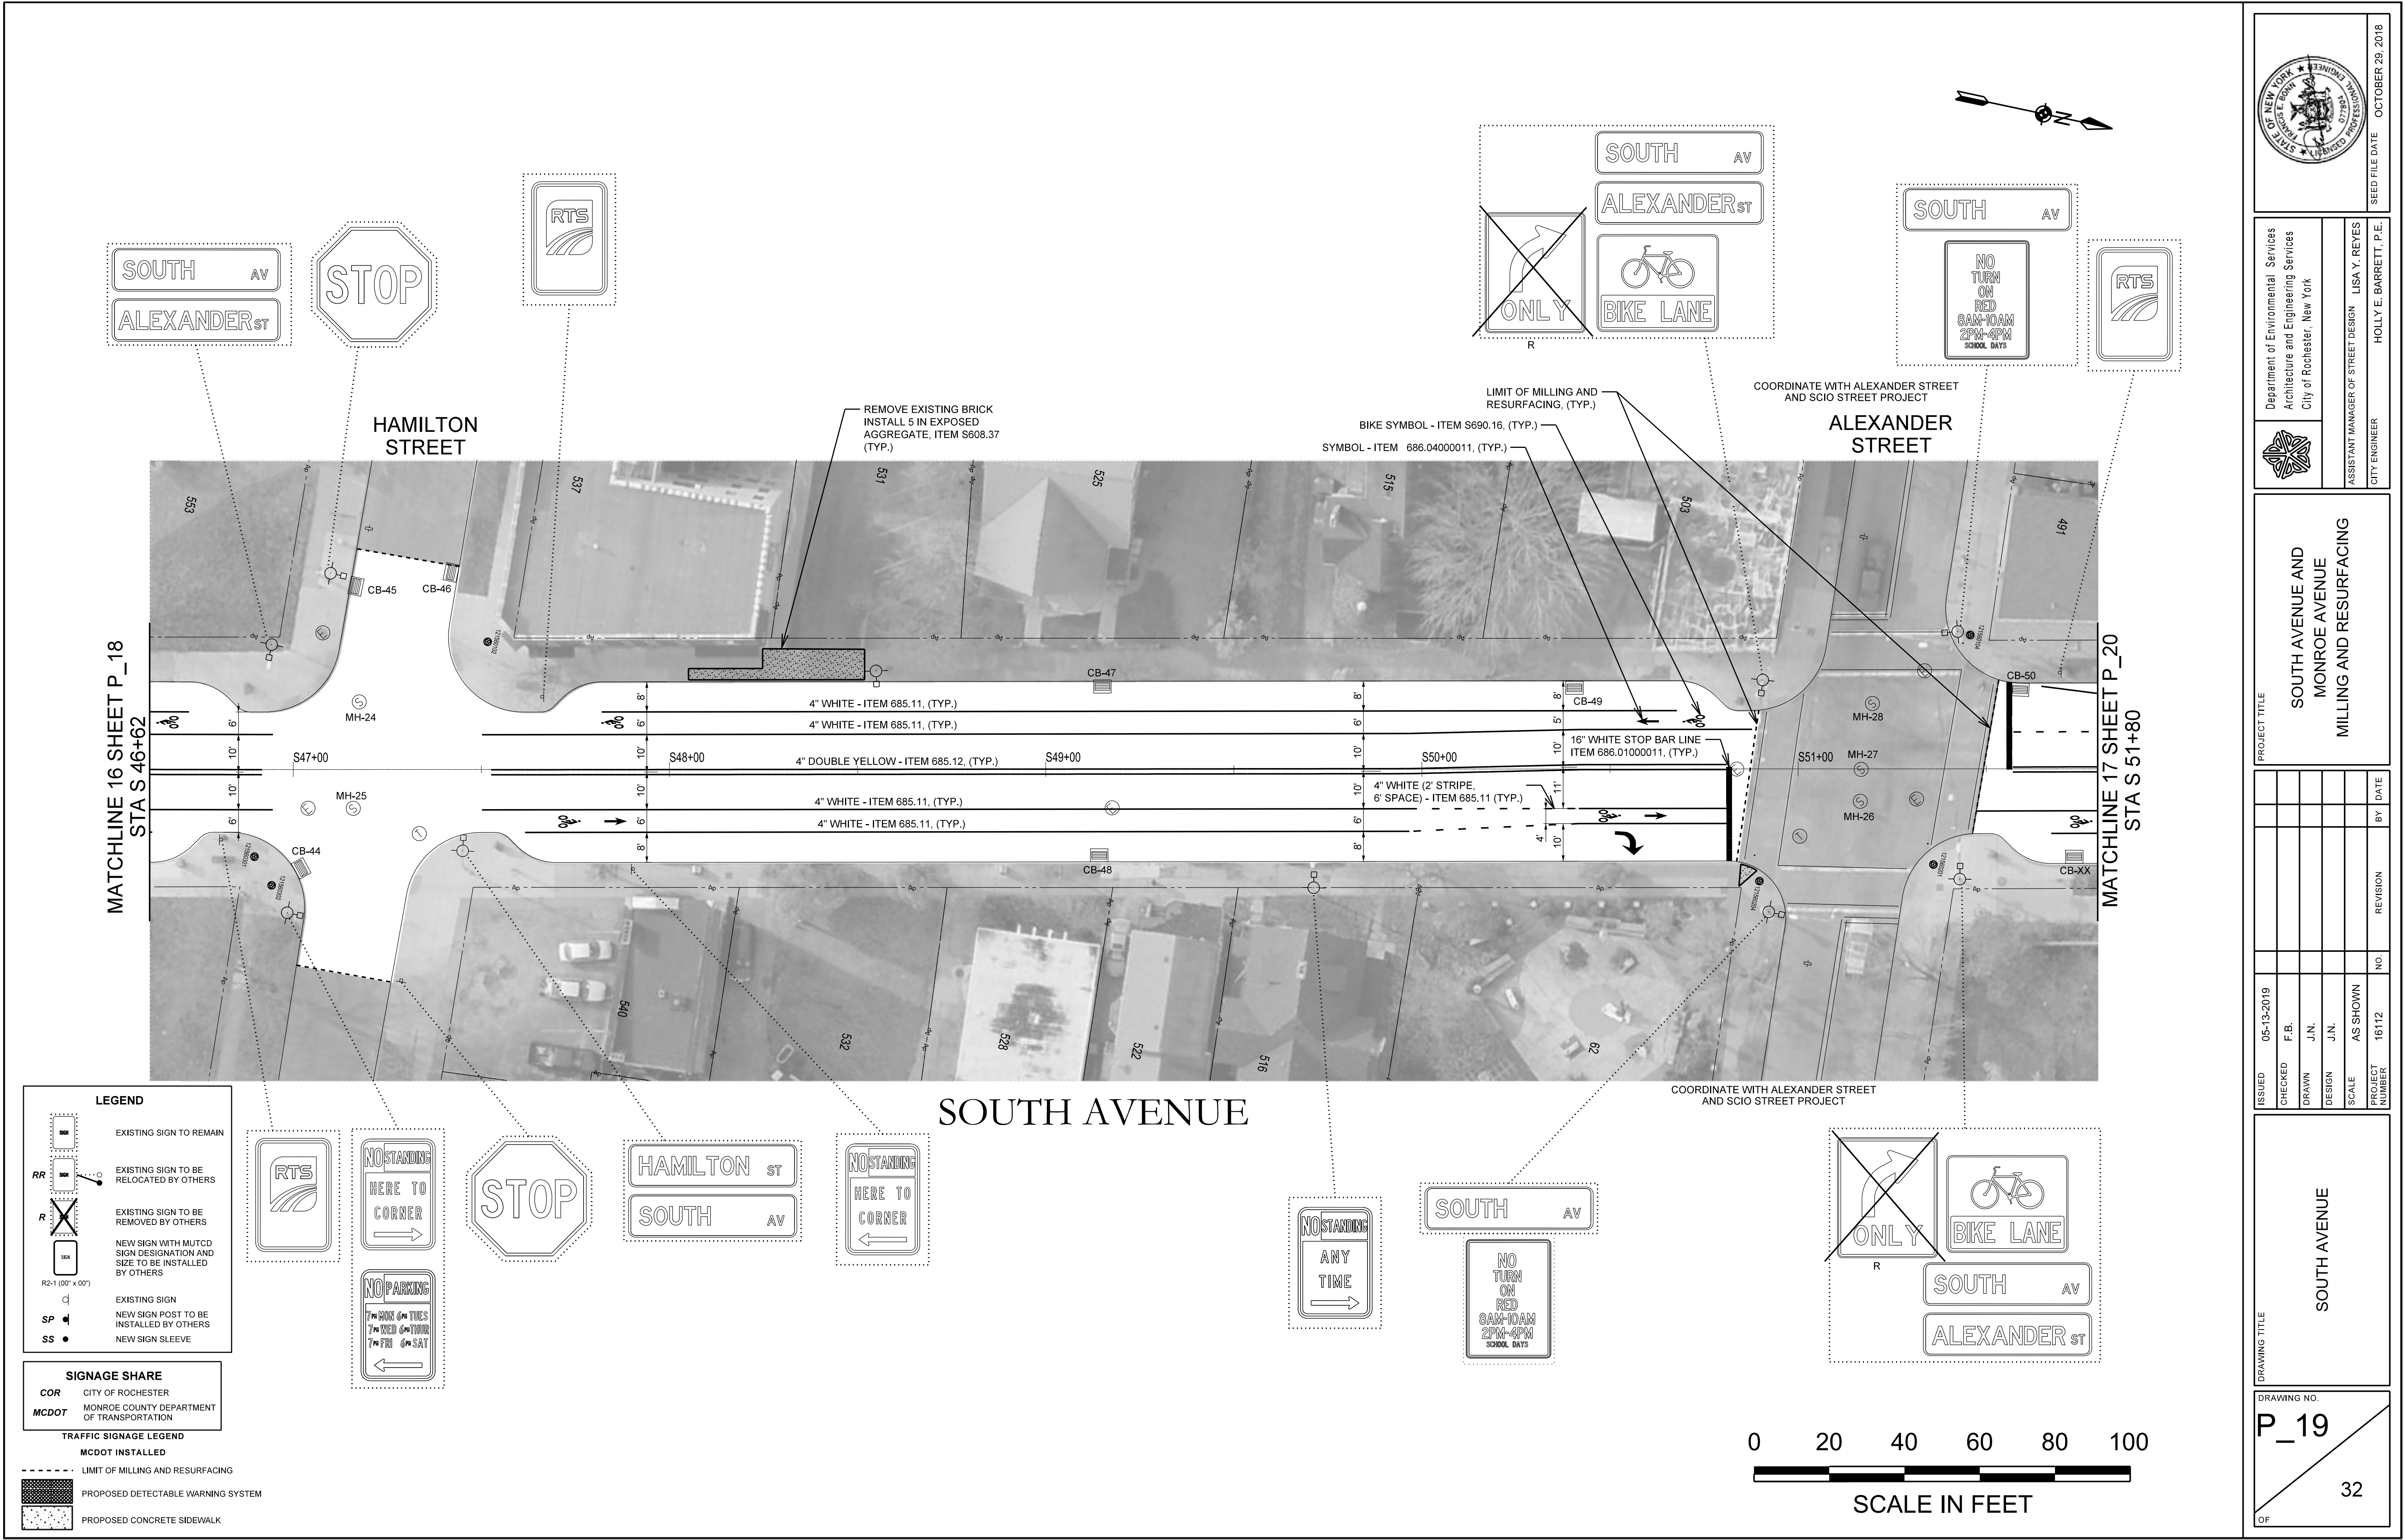

LEGEND

RR, R, SP, SS: EXISTING SIGN TO REMAIN, EXISTING SIGN TO BE RELOCATED BY OTHERS, EXISTING SIGN TO BE REMOVED BY OTHERS, NEW SIGN WITH MUTCD SIGN DESIGNATION AND SIZE TO BE INSTALLED BY OTHERS, EXISTING SIGN, NEW SIGN POST TO BE INSTALLED BY OTHERS, NEW SIGN SLEEVE

SIGNAGE SHARE

COR: CITY OF ROCHESTER
MCDOT: MONROE COUNTY DEPARTMENT OF TRANSPORTATION

TRAFFIC SIGNAGE LEGEND

MCDOT INSTALLED

---: LIMIT OF MILLING AND RESURFACING
[Pattern]: PROPOSED DETECTABLE WARNING SYSTEM
[Pattern]: PROPOSED CONCRETE SIDEWALK

Professional Engineer Seal for Lisa Y. Reyes, State of New York, No. 077853, Exp. 12/31/2018. Date: OCTOBER 29, 2018.

Department of Environmental Services, Architecture and Engineering Services, City of Rochester, New York. Assistant Manager of Street Design: LISA Y. REYES, HOLLY E. BARRETT, P.E., CITY ENGINEER.

PROJECT TITLE

SOUTH AVENUE AND MONROE AVENUE MILLING AND RESURFACING

ISSUED	CHECKED	DRAWN	DESIGN	SCALE	PROJECT NUMBER	NO.	REVISION	BY	DATE
05-13-2019	F.B.	J.N.	J.N.	AS SHOWN	18112				


DRAWING TITLE

SOUTH AVENUE

DRAWING NO.

P_19

32

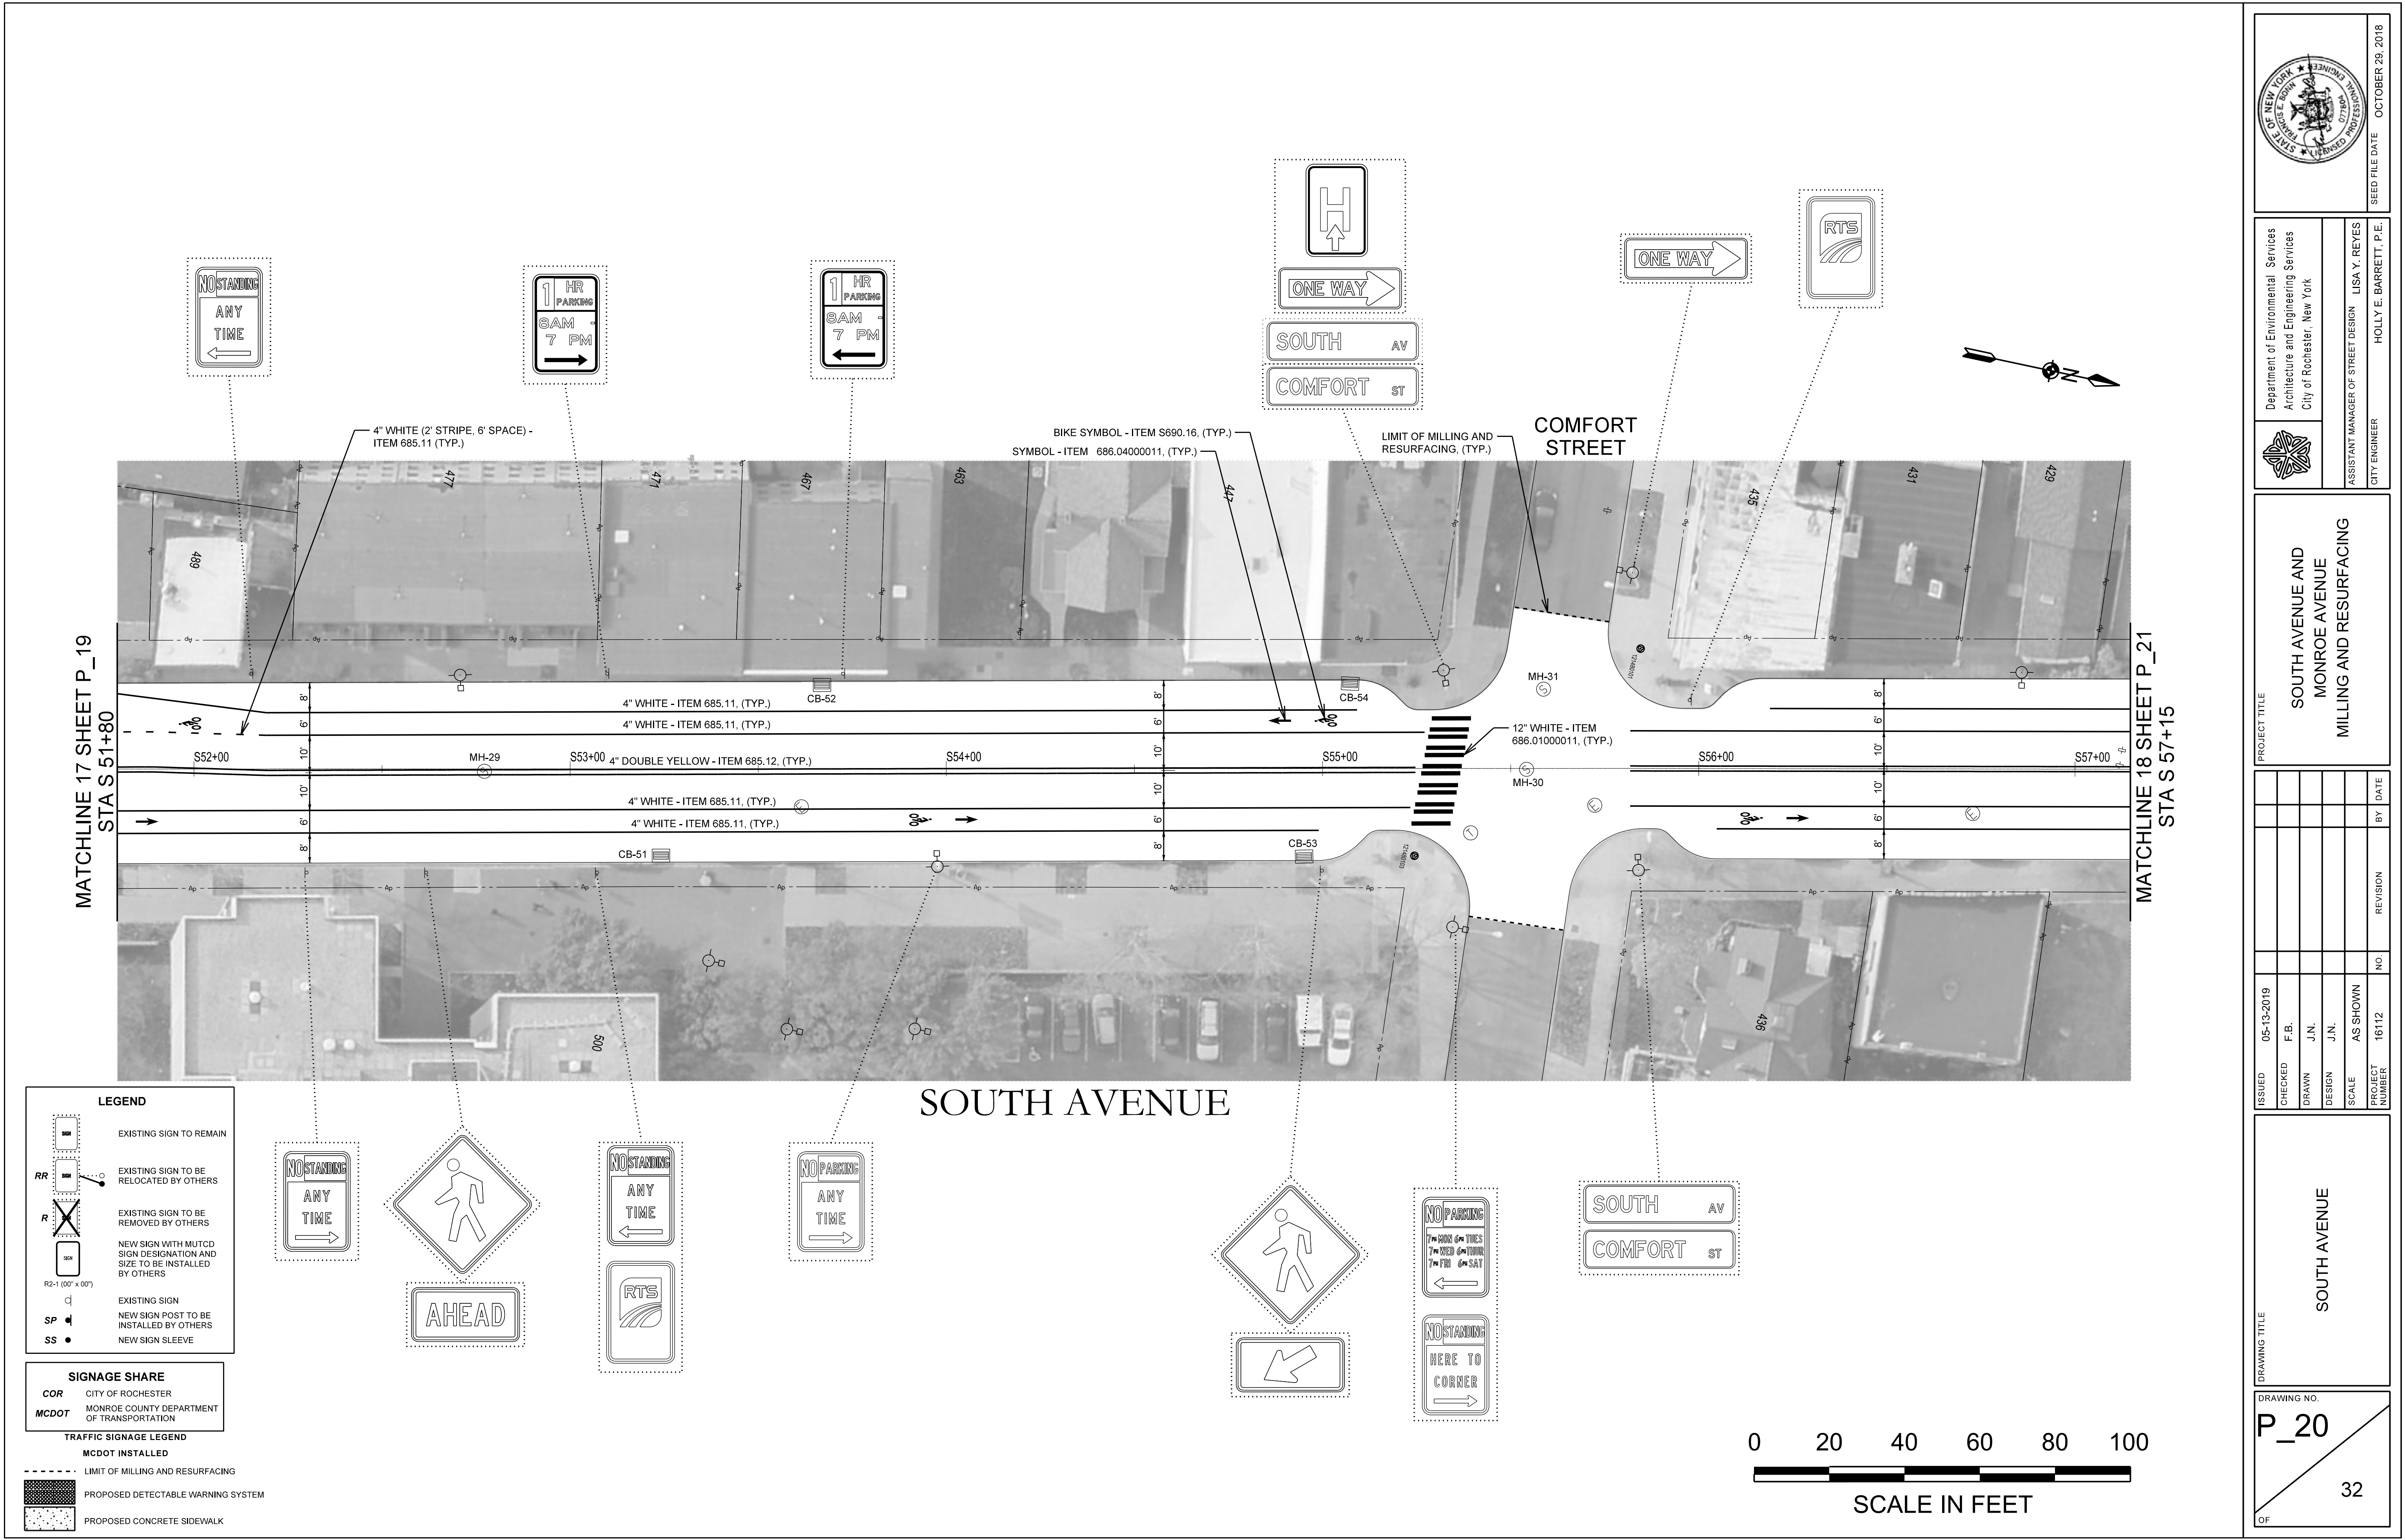

SEED FILE DATE
OCTOBER 29, 2018

Department of Environmental Services
Architecture and Engineering Services
City of Rochester, New York

ASSISTANT MANAGER OF STREET DESIGN
CITY ENGINEER

LISA Y. REYES
HOLLY E. BARRETT, P.E.

PROJECT TITLE

SOUTH AVENUE AND
MONROE AVENUE
MILLING AND RESURFACING

ISSUED	CHECKED	DRAWN	DESIGN	SCALE	PROJECT NUMBER	NO.	REVISION	BY	DATE
6/10/17	05-13-2017	F.B.	J.N.	J.N.	AS SHOWN	16112			

DRAWING TITLE


SOUTH AVENUE




DRAWING NO.

P_20

OF

32

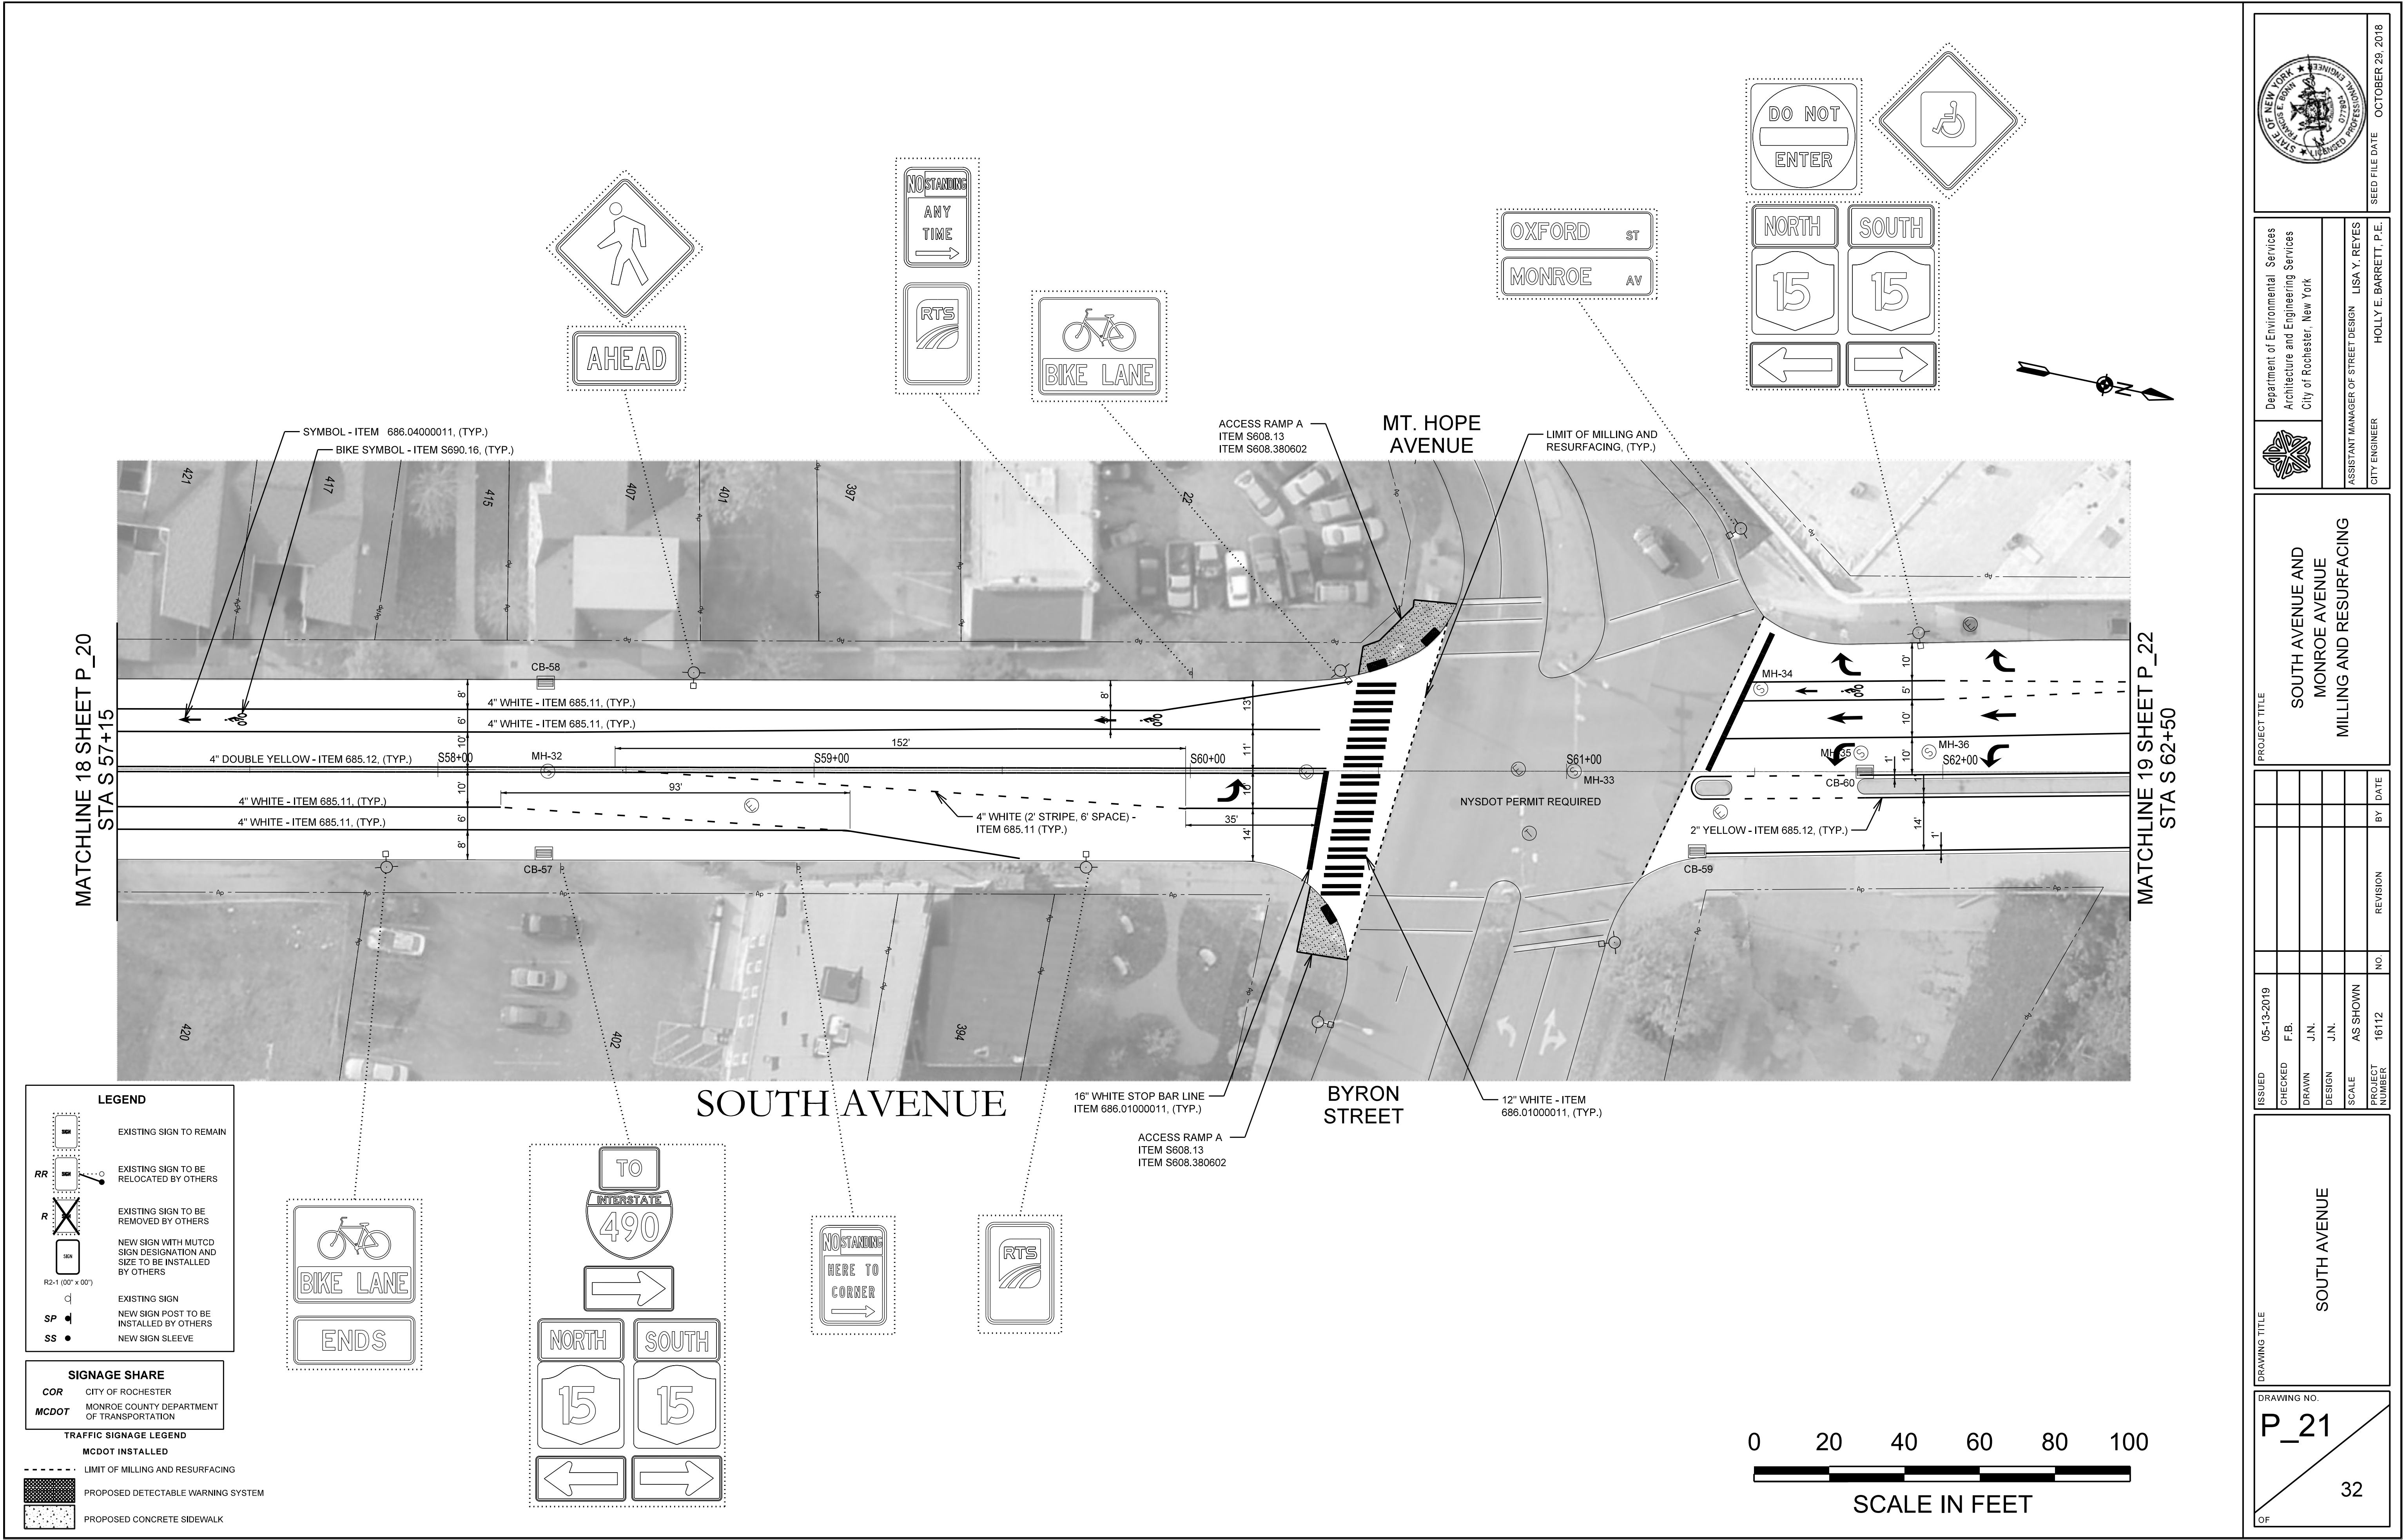

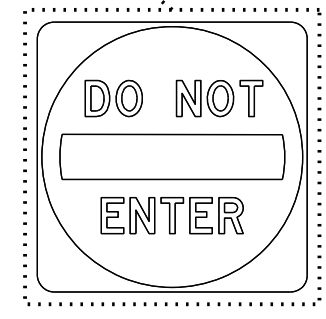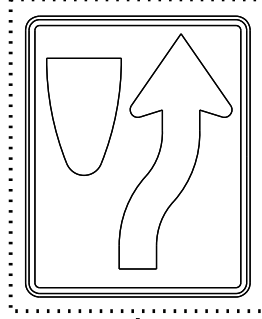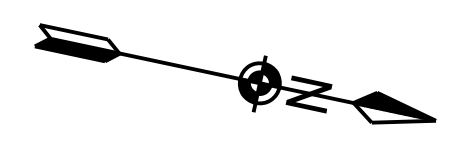

DRAWING NO.
P_22
32
OF

LEGEND	
	EXISTING SIGN TO REMAIN
	EXISTING SIGN TO BE RELOCATED BY OTHERS
	EXISTING SIGN TO BE REMOVED BY OTHERS
	NEW SIGN WITH MUTCD SIGN DESIGNATION AND SIZE TO BE INSTALLED BY OTHERS
	EXISTING SIGN
	NEW SIGN POST TO BE INSTALLED BY OTHERS
	NEW SIGN SLEEVE

SIGNAGE SHARE	
COR	CITY OF ROCHESTER
MCDOT	MOHAWK COUNTY DEPARTMENT OF TRANSPORTATION

TRAFFIC SIGNAGE LEGEND	
MCDOT INSTALLED	
	LIMIT OF MILLING AND RESURFACING
	PROPOSED DETECTABLE WARNING S
	PROPOSED CONCRETE SIDEWALK