


Places + Spaces

- 1 Renovated existing office building
- 2 Commercial
- 3 Existing structures
- 4 Public/private plazas
- 5 Frontage zones for commercial businesses
- 6 Mixed-use
- 7 Multi-family

Mobility + Connections

- 1 Dedicated bicycle lanes
- 2 Elevated Cycle Track
- 3 Cross-walk curb extensions
- 4 Interior pedestrian and vehicle connections
- 5 Intersection speed table
- 6 Intersection diet
- 7 Reconfigured intersection
- 8 New roundabout and re-aligned Brown Street
- 9 New Genesee Street extension

0 50 75 100 feet

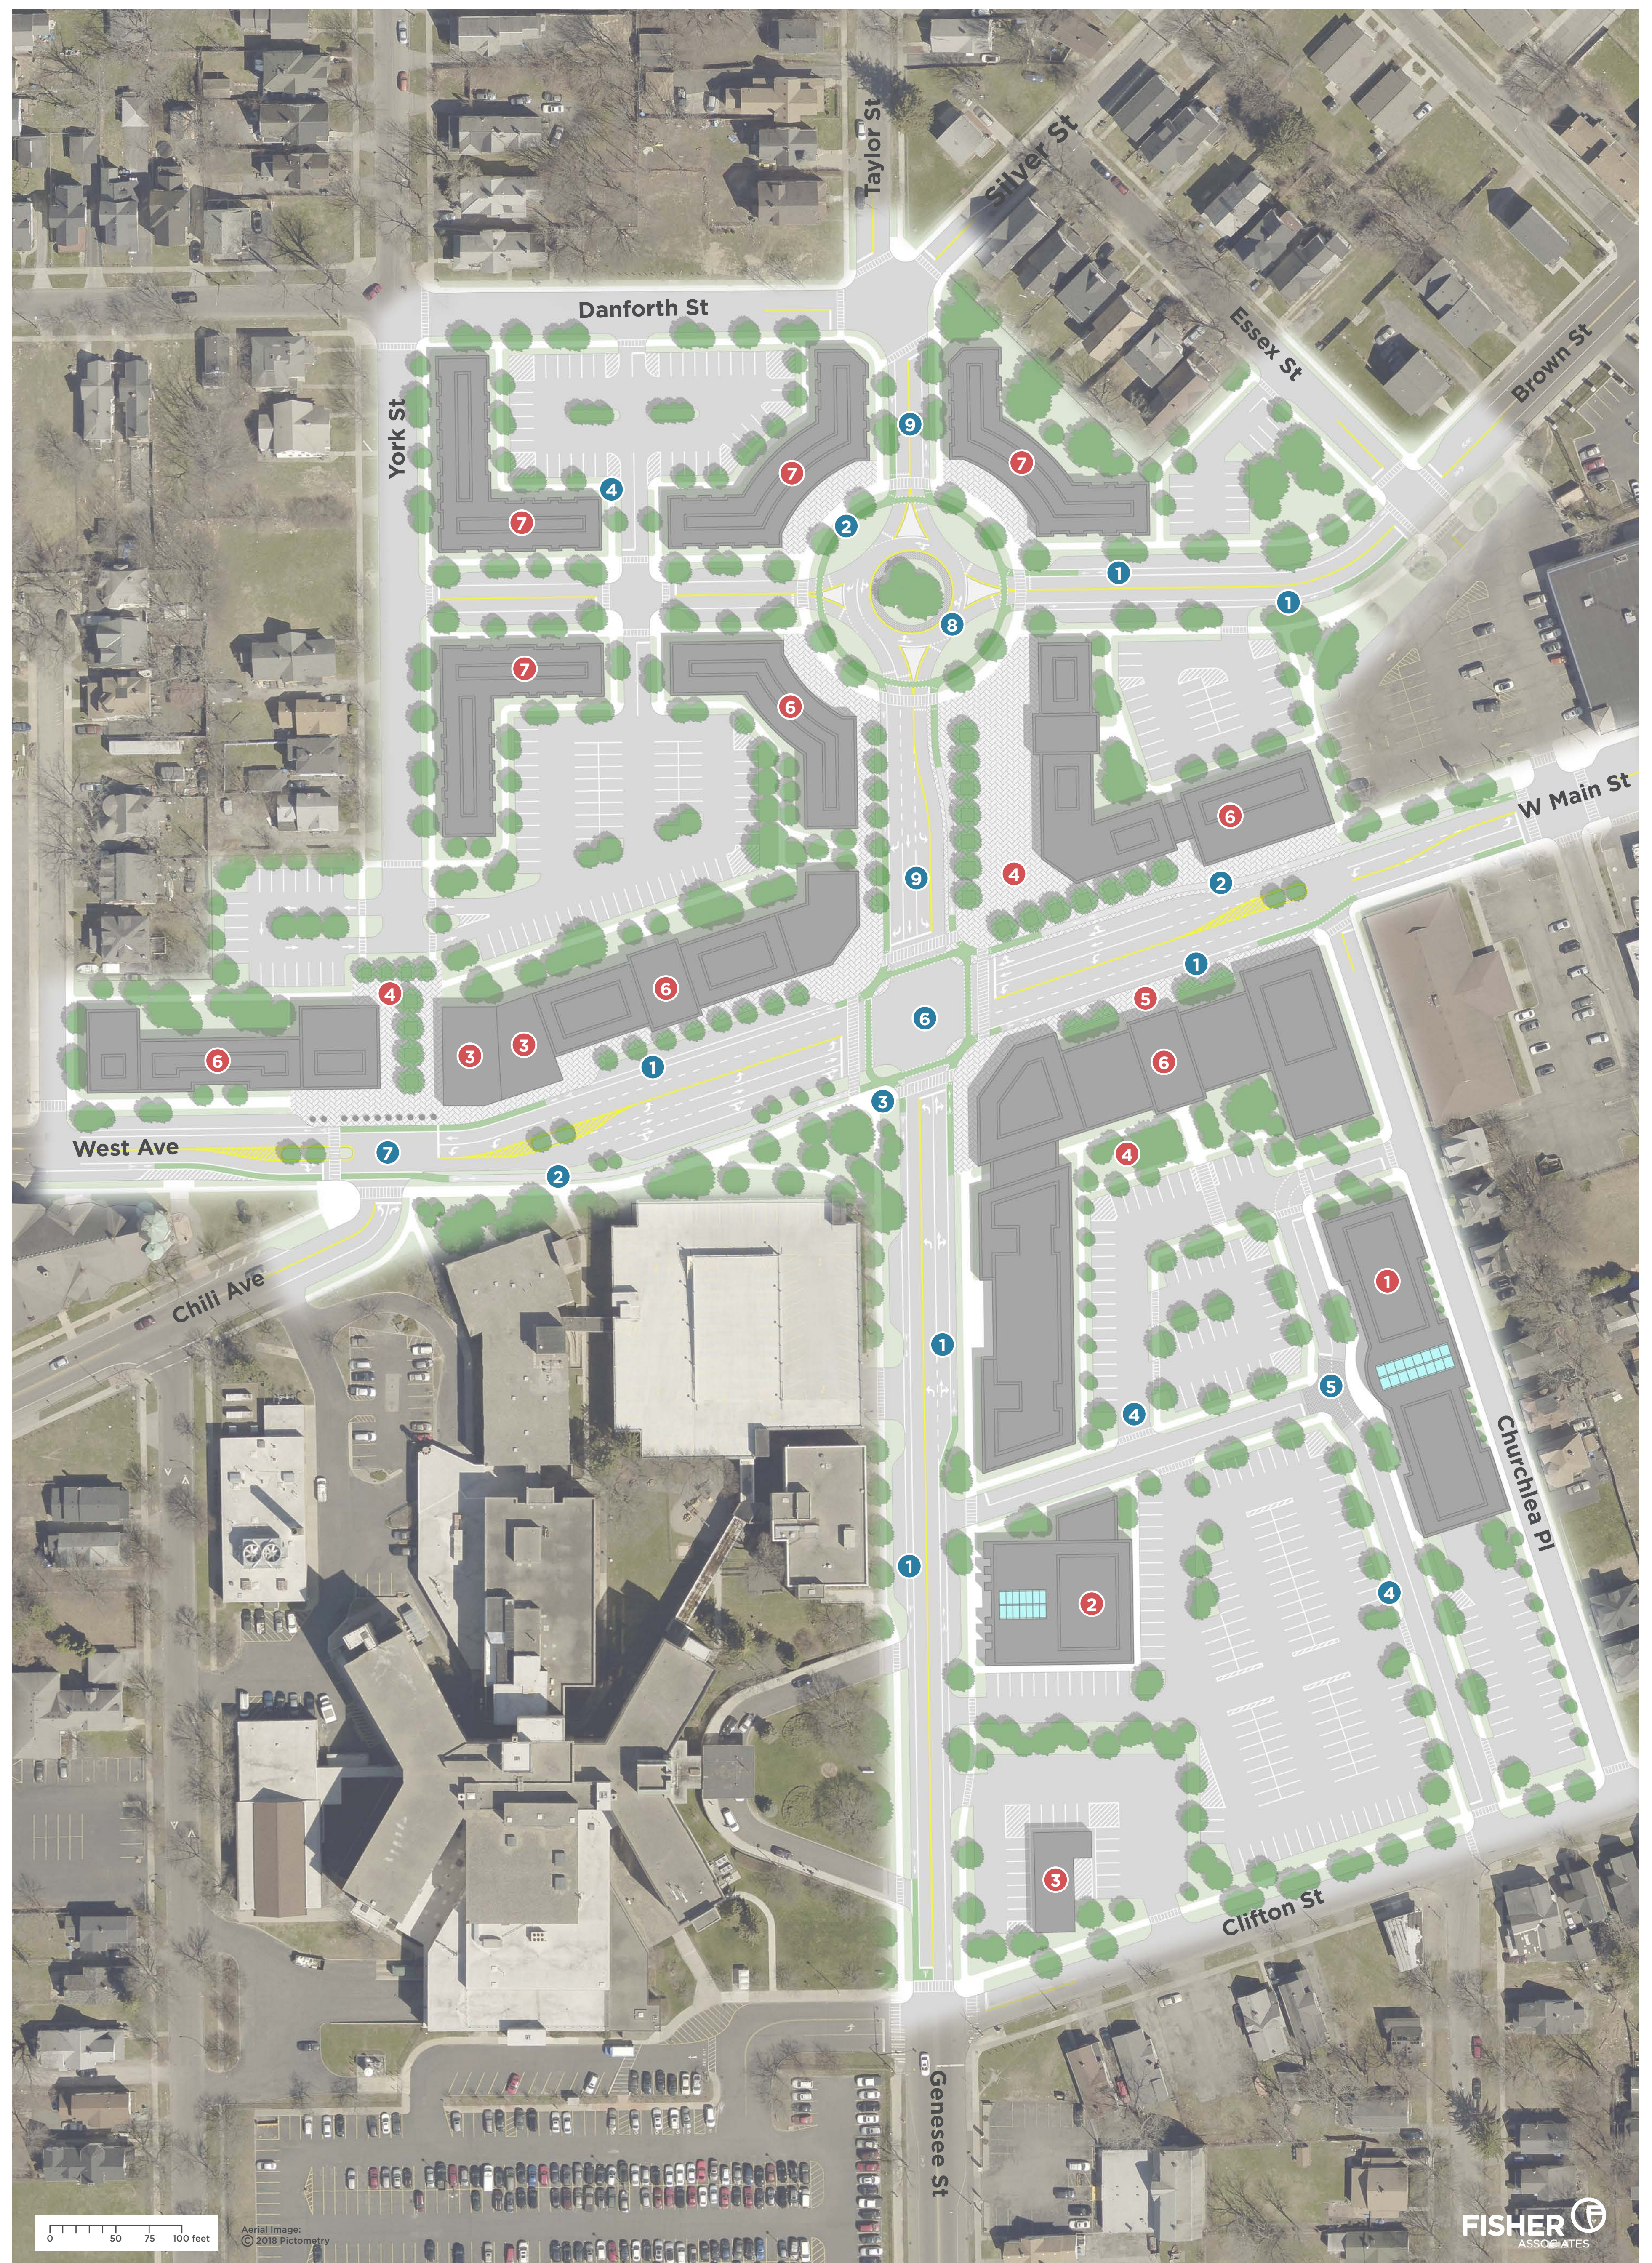

0 50 75 100 feet

Aerial Image:
© 2018 Pictometry