



# West Main Street Transportation and Placemaking Study – Long Term Vision Concept\*

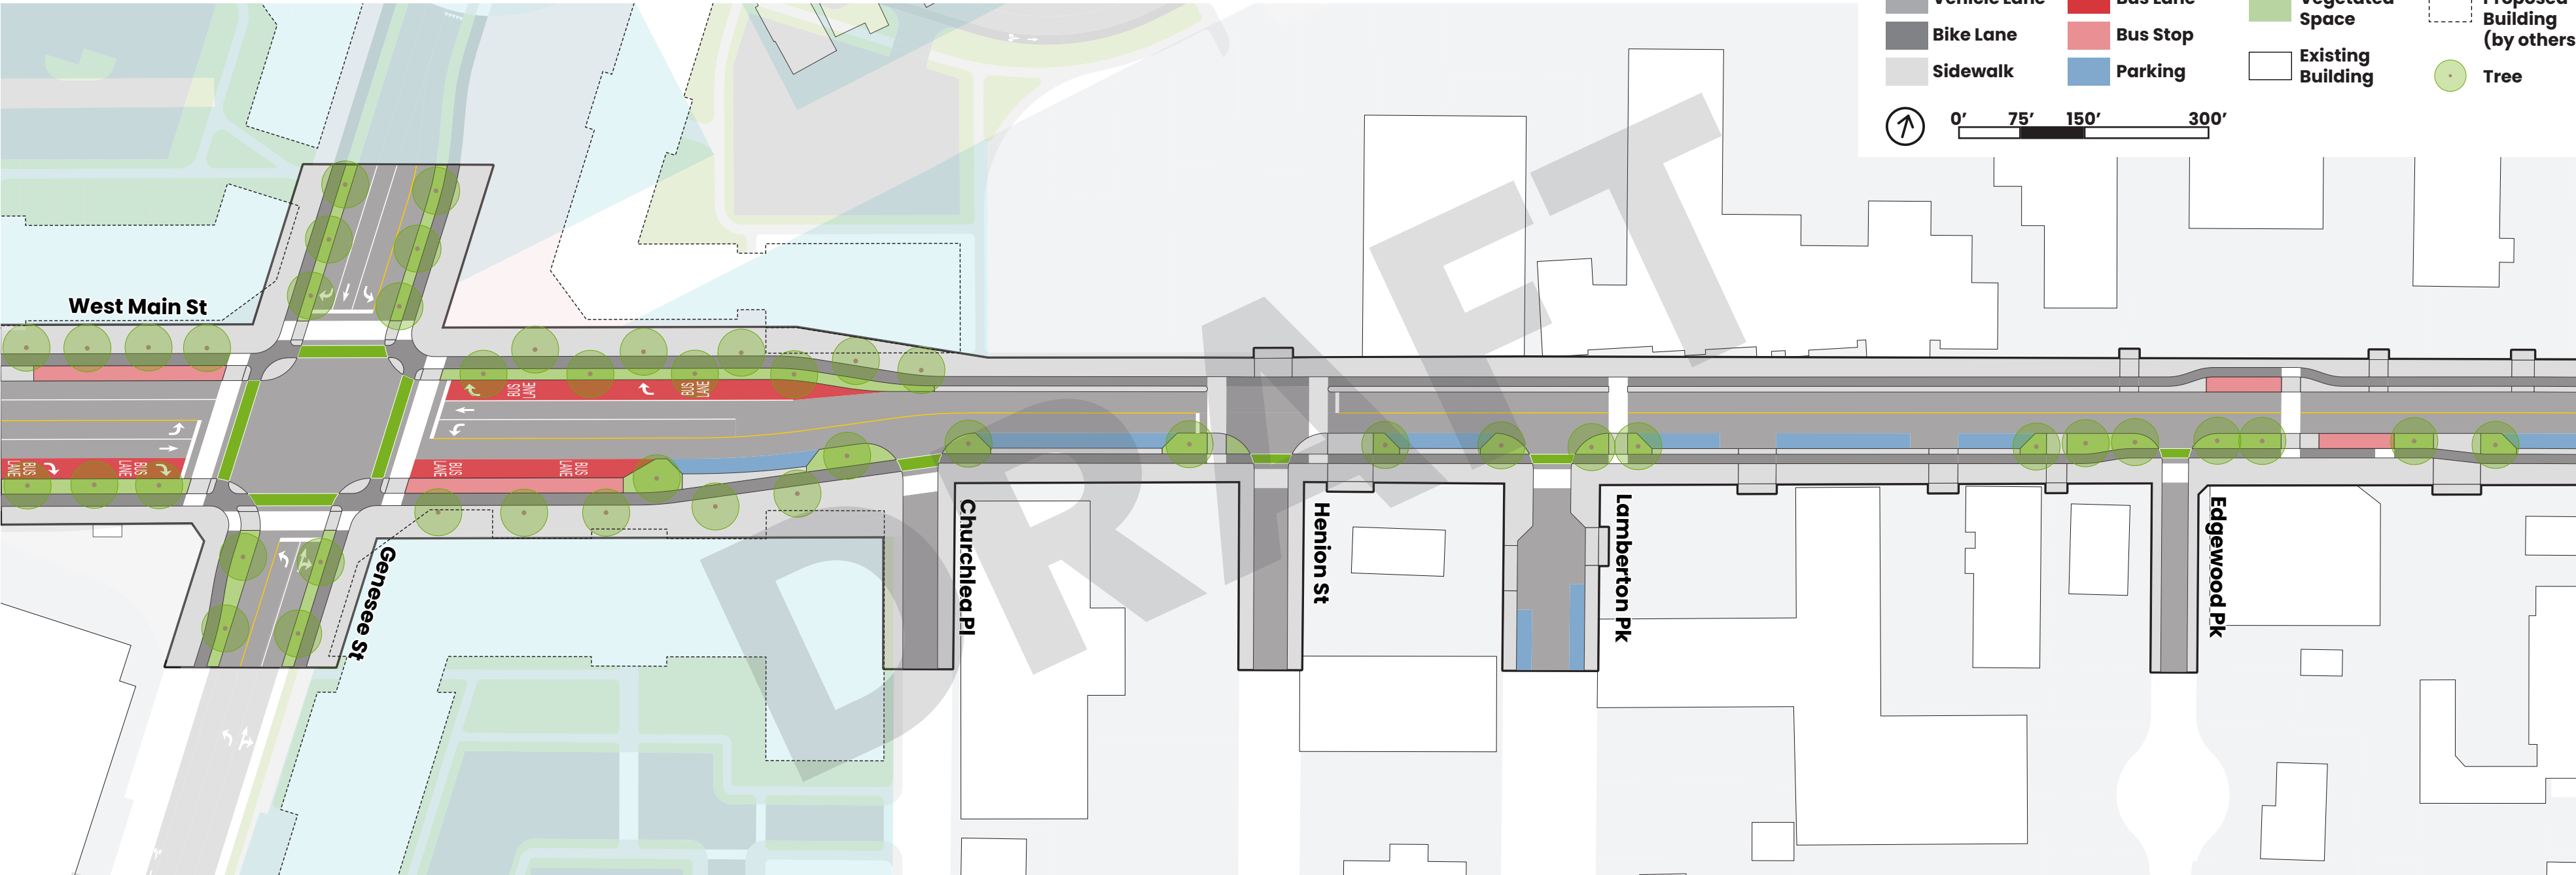


\*This concept is an illustrative sketch intended for discussion purposes only. It has not been formally approved or adopted by relevant agencies or stakeholders and is not intended for construction purposes

# West Main Street Transportation and Placemaking Study – Long Term Vision Concept\*

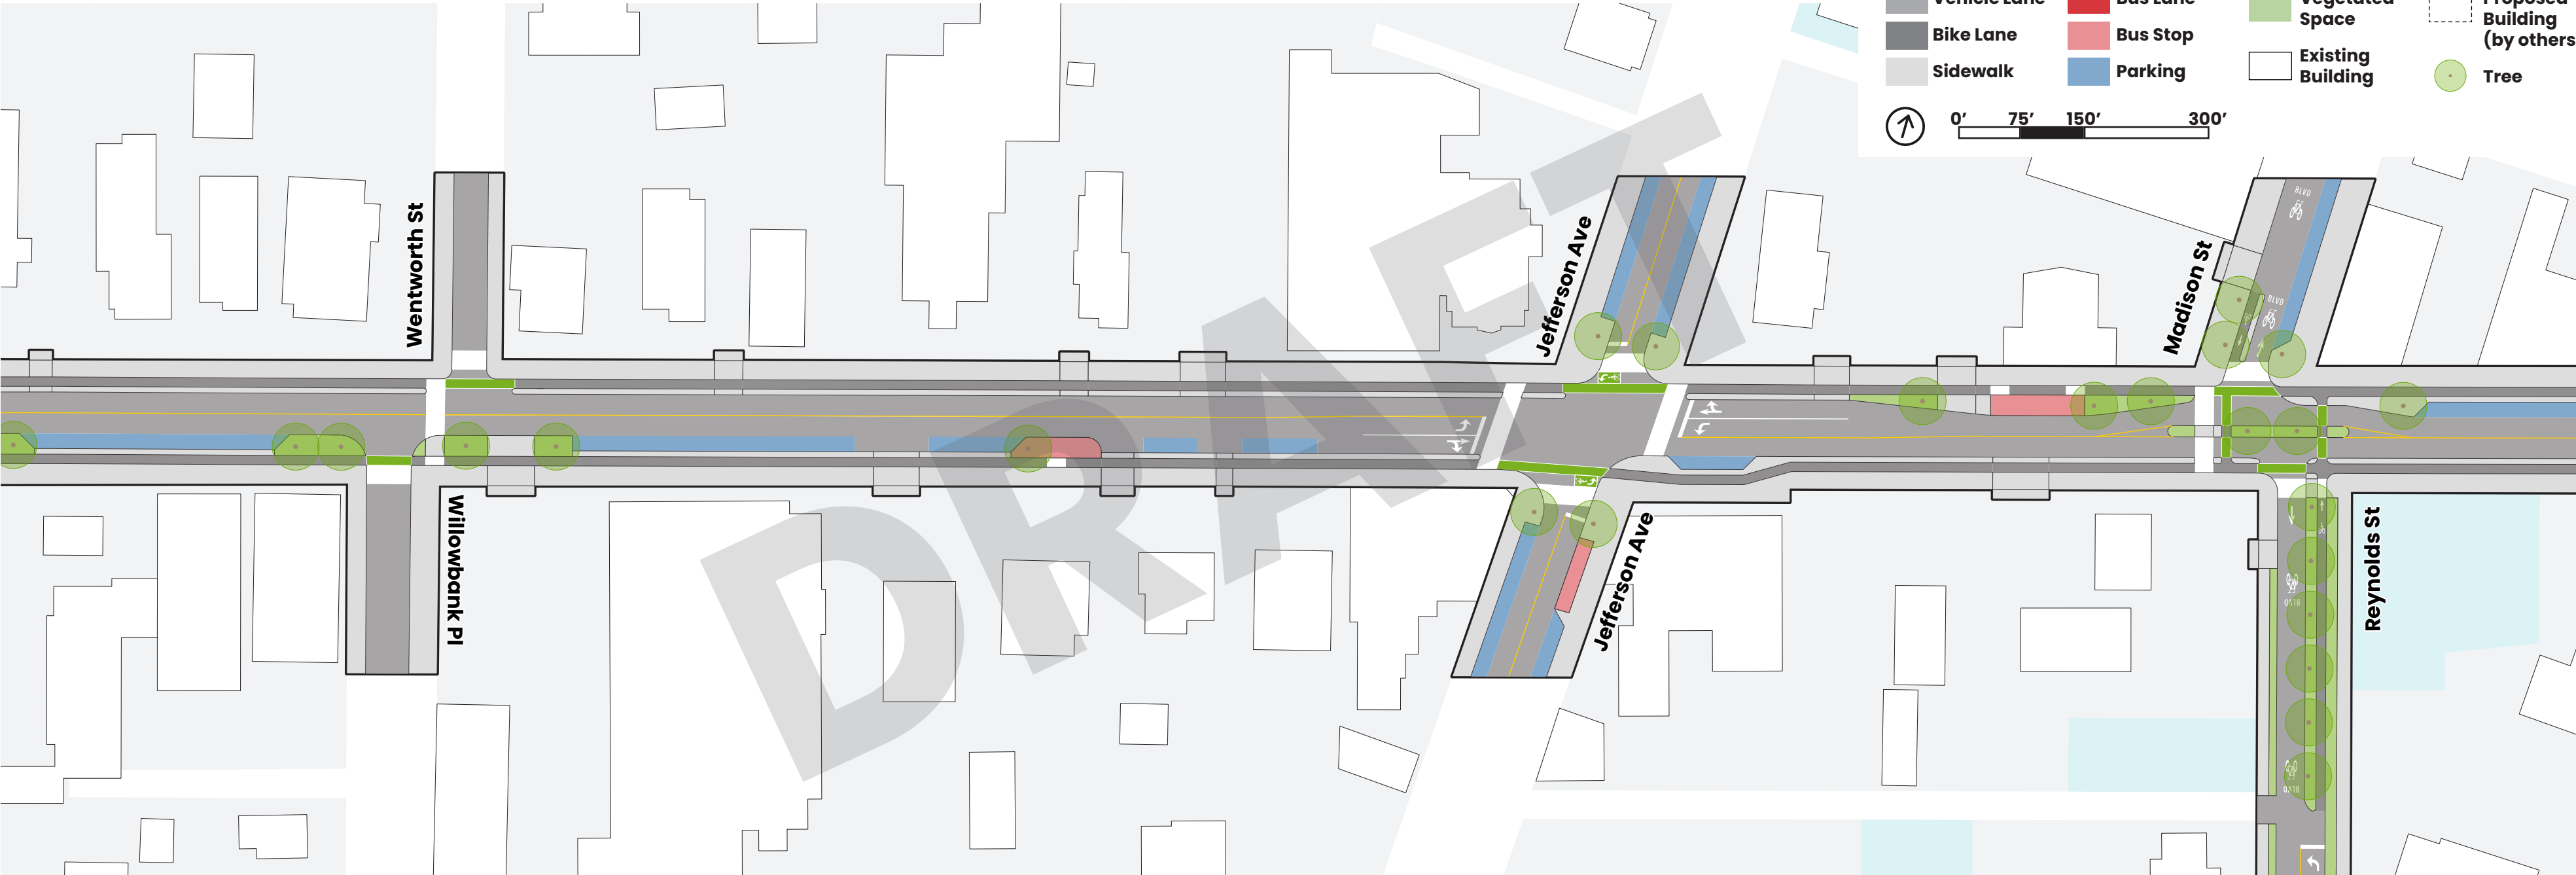


\*This concept is an illustrative sketch intended for discussion purposes only. It has not been formally approved or adopted by relevant agencies or stakeholders and is not intended for construction purposes

# West Main Street Transportation and Placemaking Study – Long Term Vision Concept\*

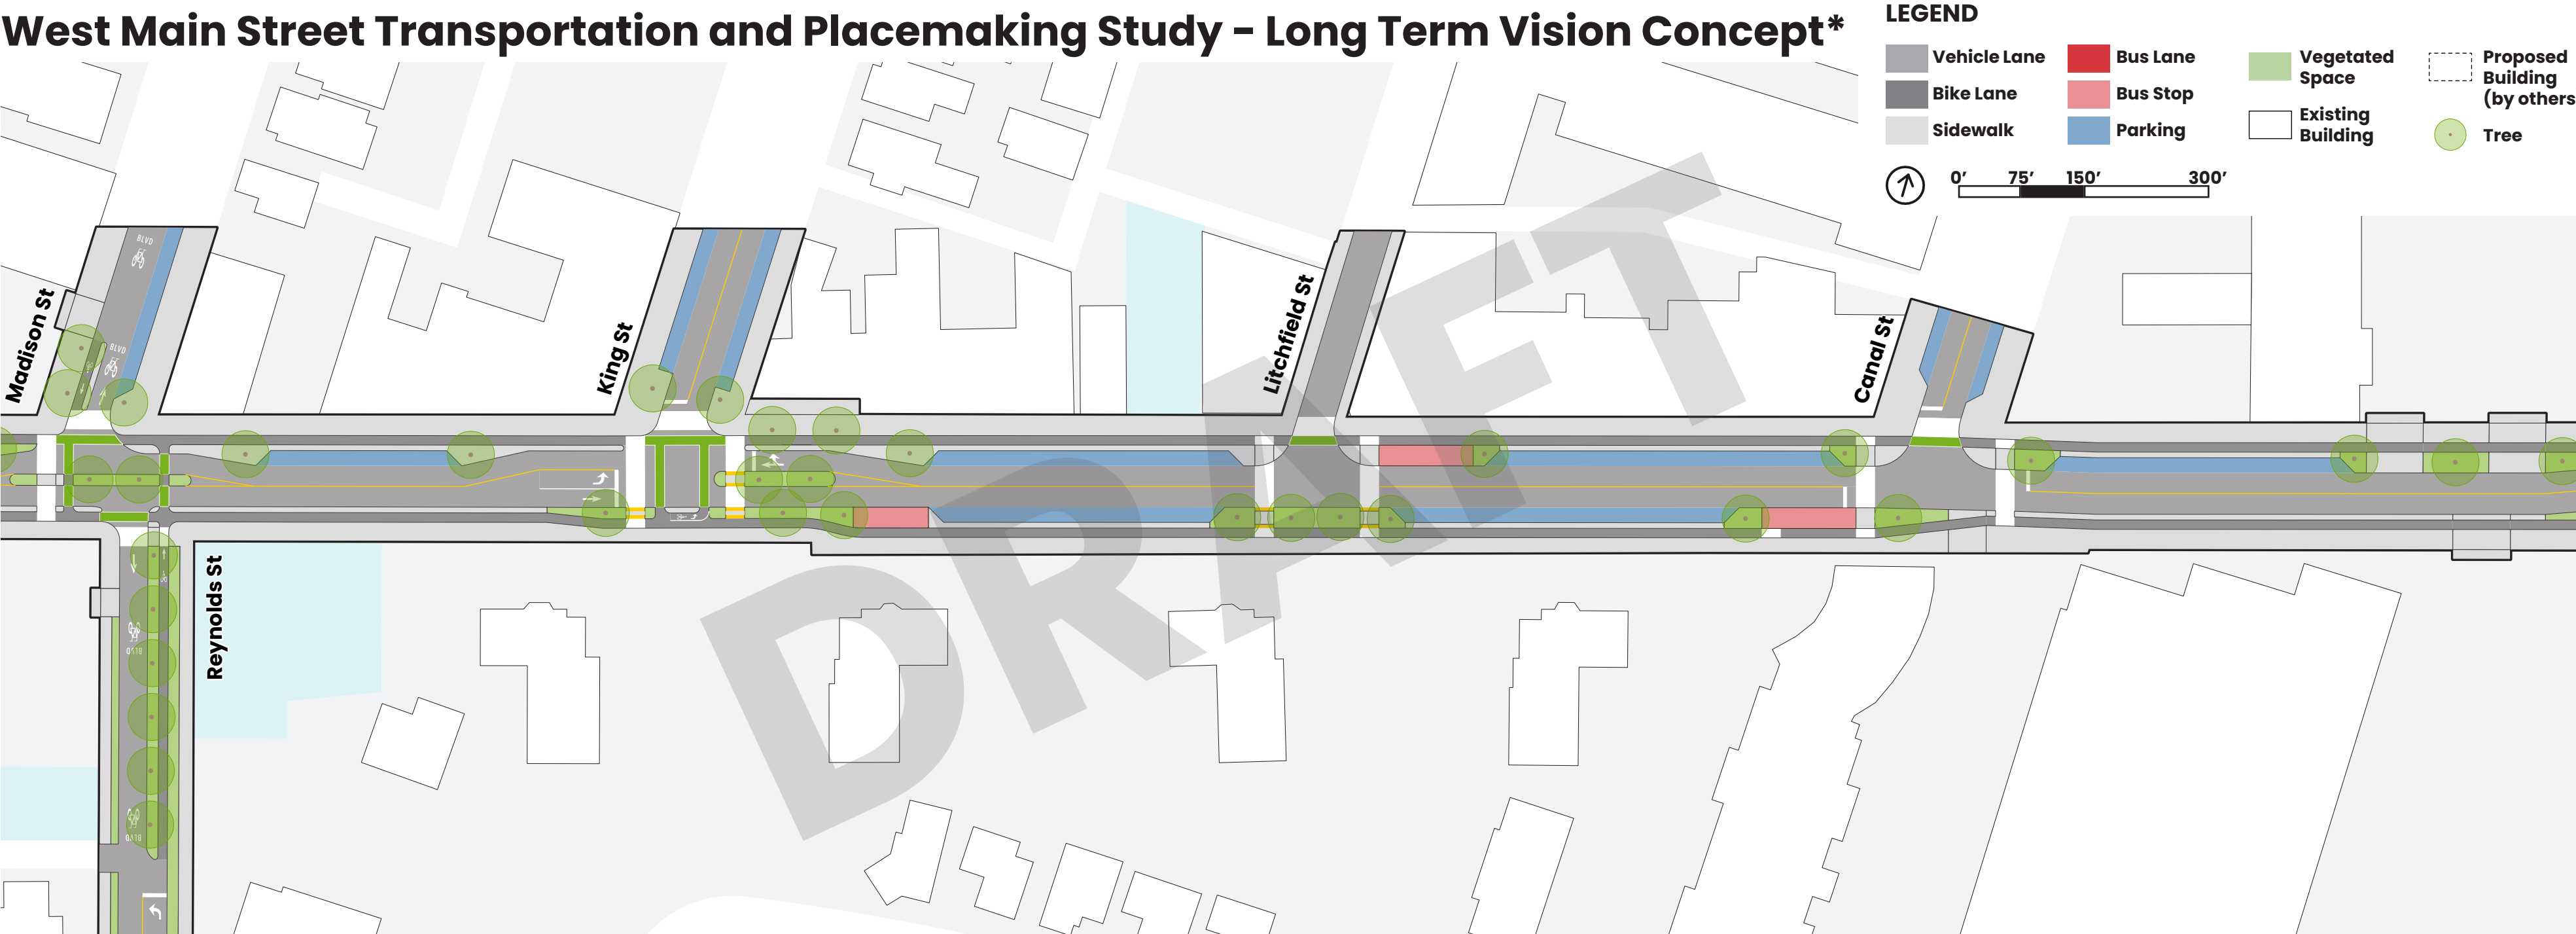

\*This concept is an illustrative sketch intended for discussion purposes only. It has not been formally approved or adopted by relevant agencies or stakeholders and is not intended for construction purposes

# West Main Street Transportation and Placemaking Study – Long Term Vision Concept\*

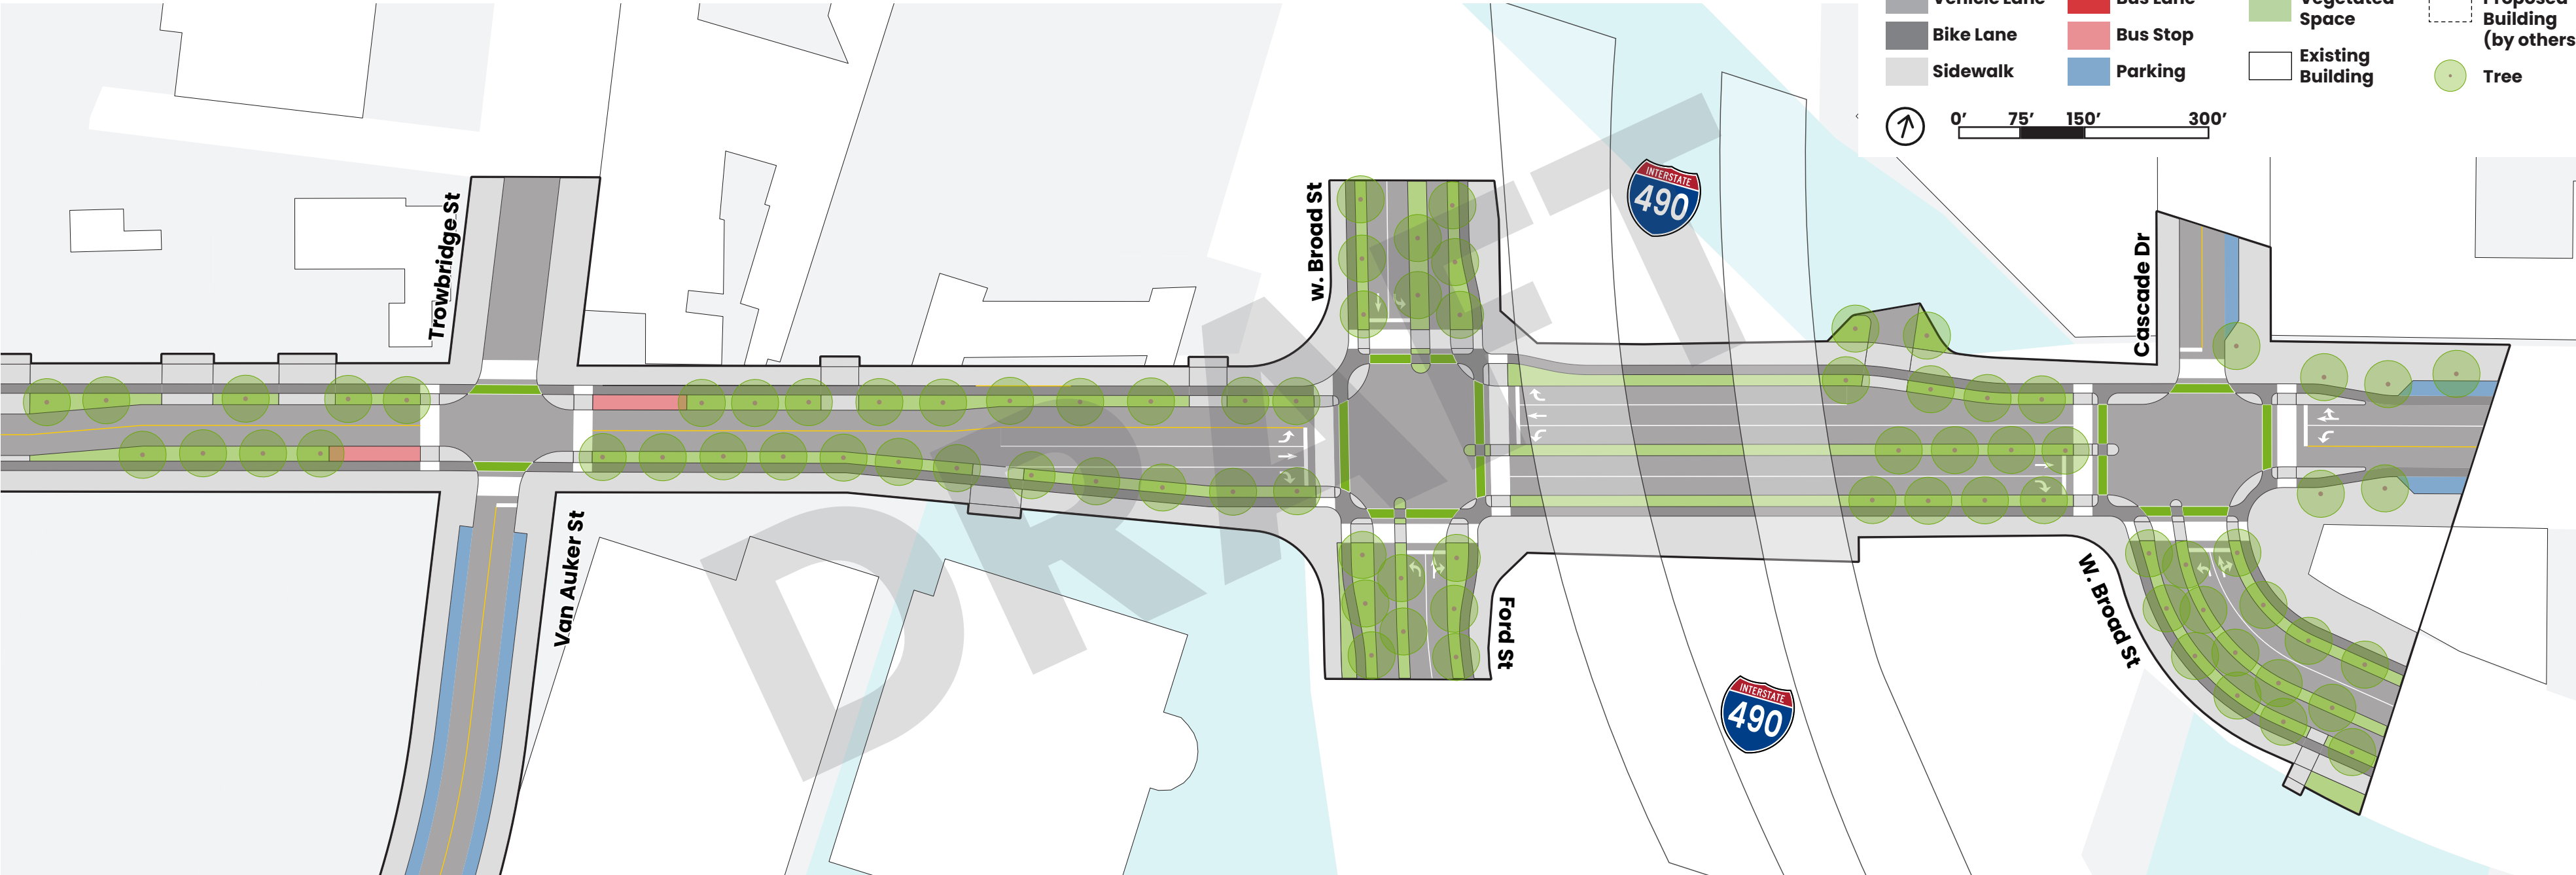

\*This concept is an illustrative sketch intended for discussion purposes only. It has not been formally approved or adopted by relevant agencies or stakeholders and is not intended for construction purposes