


LAKE (99' WIDE) AVENUE


MATCH LINE SHEET 7

MATCH LINE SHEET 10

MATCH LINE SHEET 11

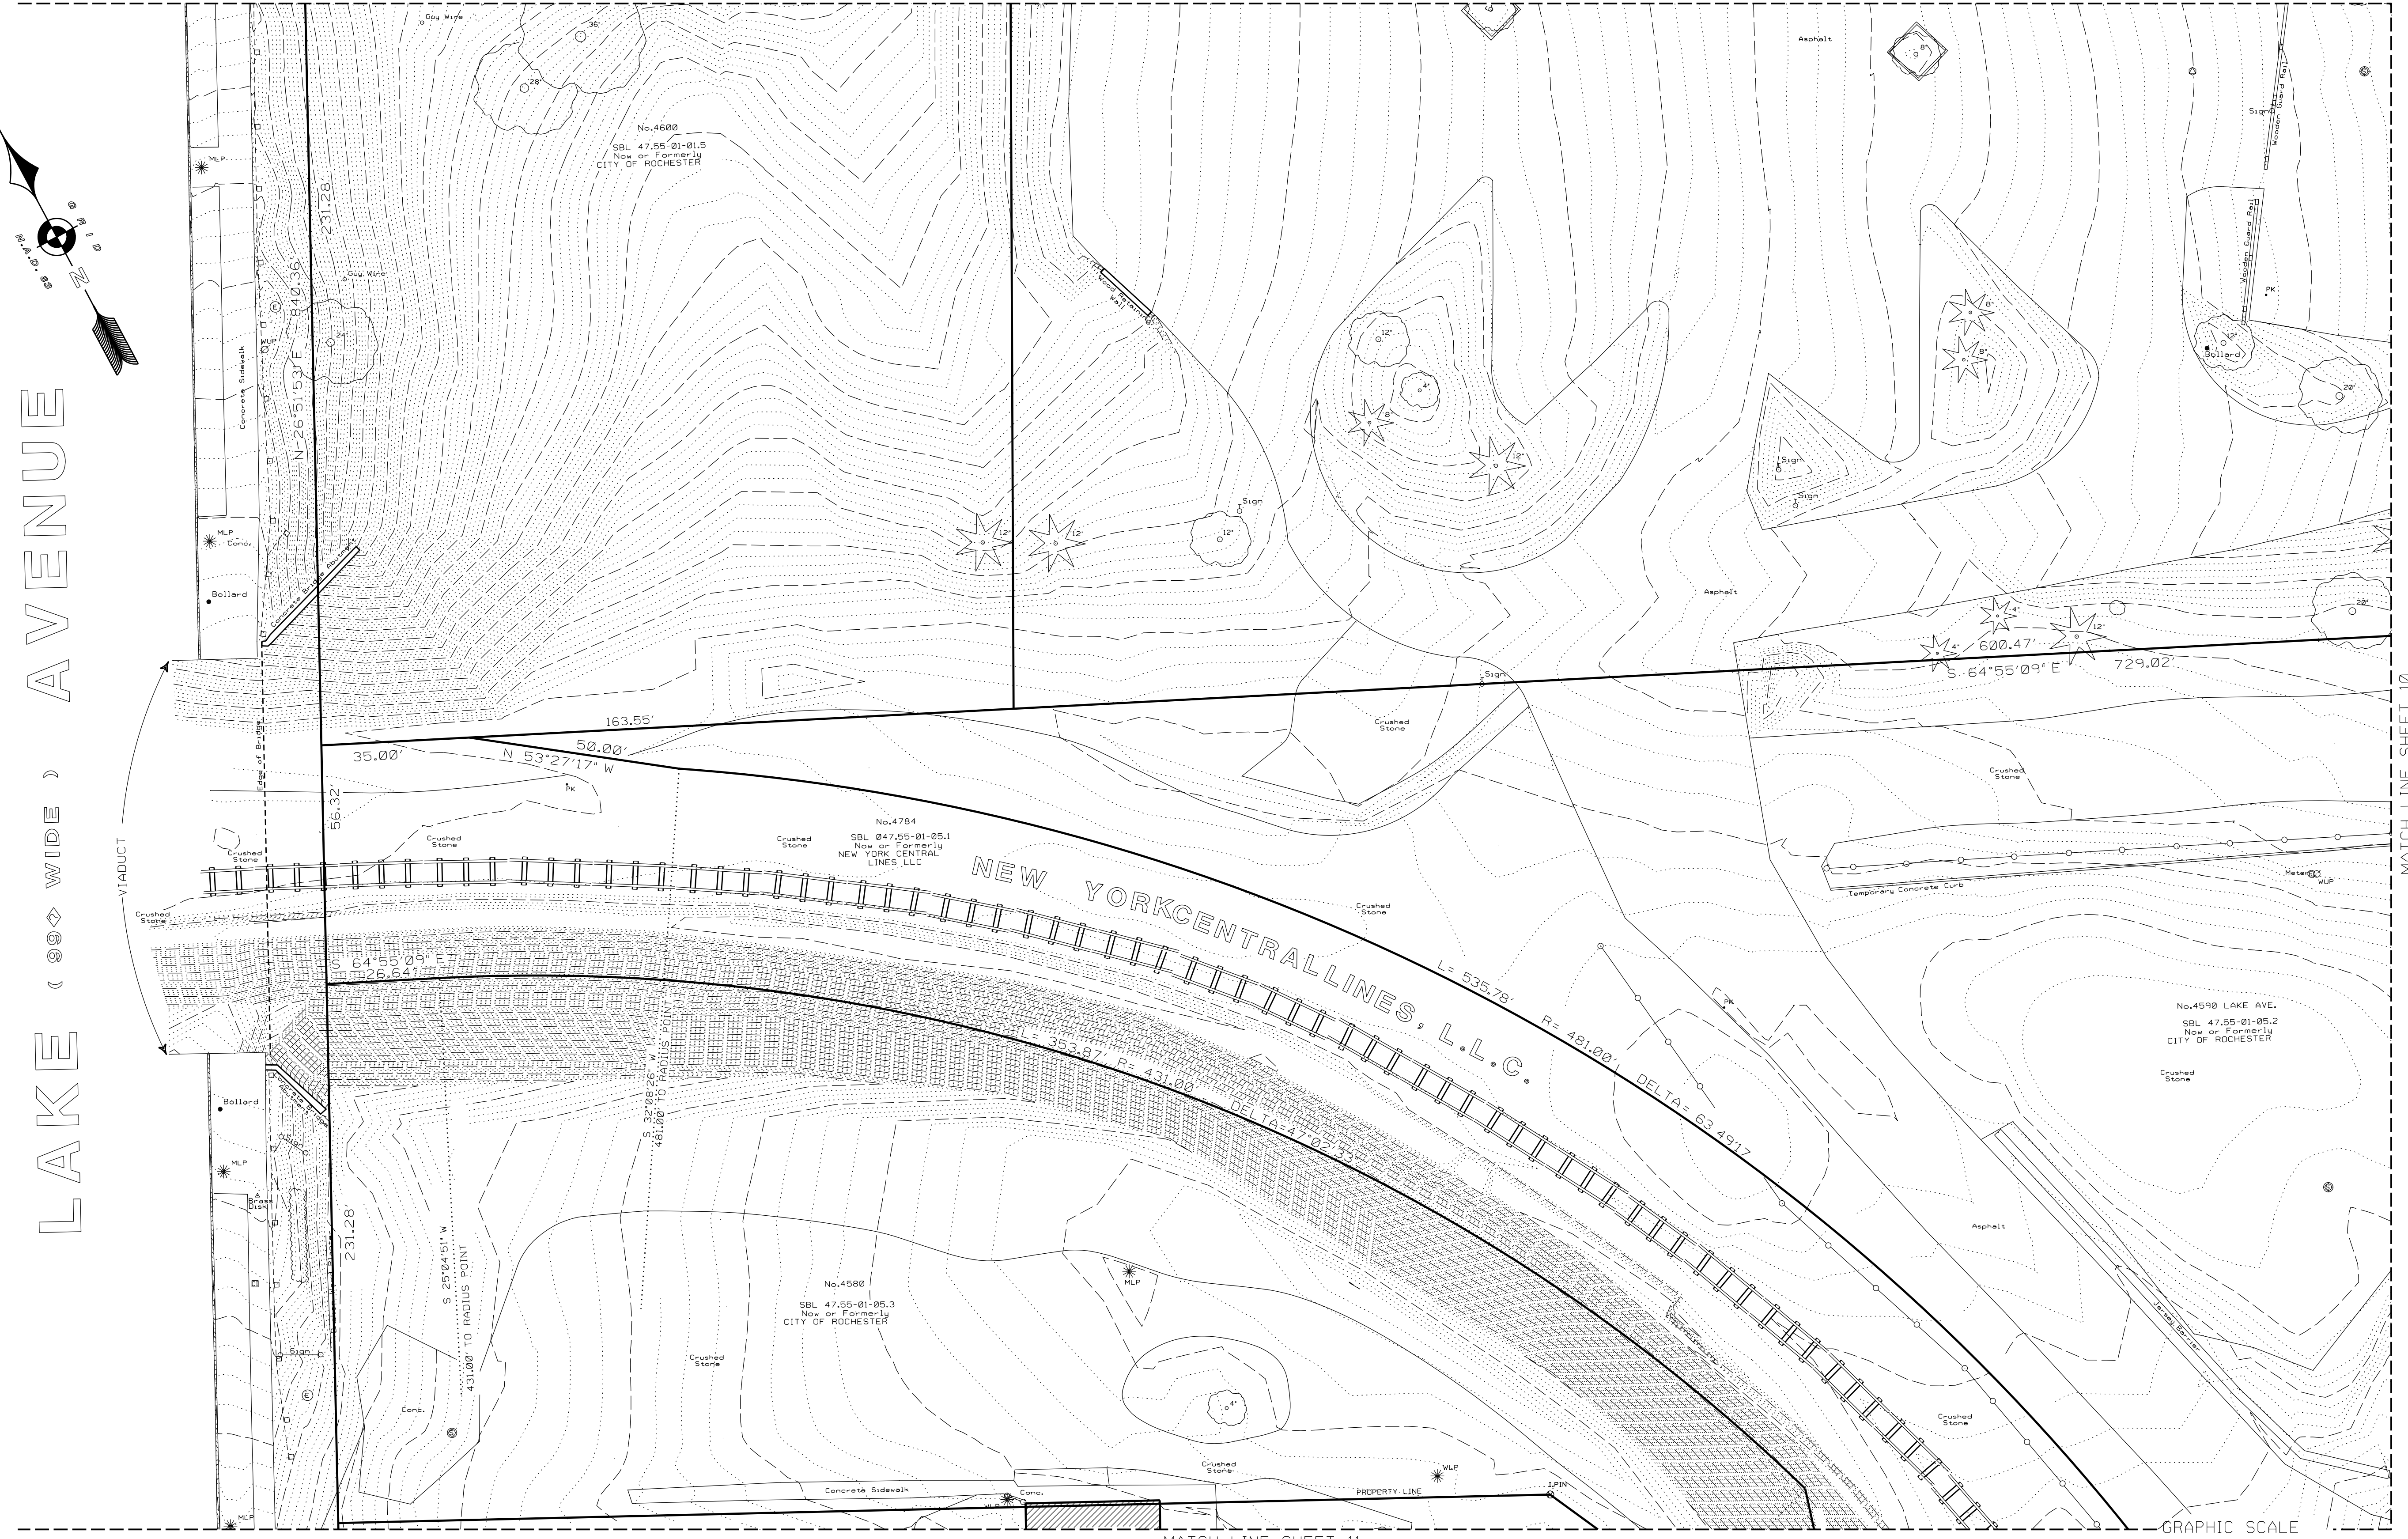

SEE SHEET 10(13) FOR CONTROL NOTES AND LEGEND

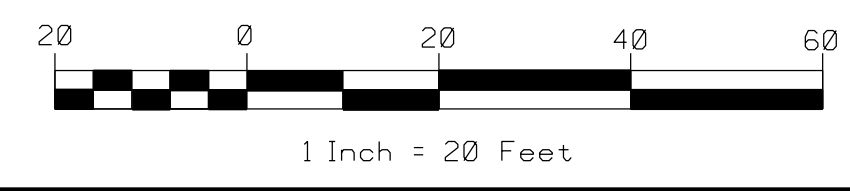

		PROJECT TITLE TOPOGRAPHIC SURVEY OF THE PORT OF ROCHESTER	
CITY SUPERVISOR JACEK M. SZYMANSKI, P.L.S.		CITY ENGINEER JAMES R. MCINTOSH, P.E.	
ISSUED	March 30, 2009	DRAWN	Andrew J. Place
CHECKED	M. Szymanski, PLS	DESIGN	
SCALE	1"=20'	PROJECT NO.	08-016
		REVISIONS	BY DATE
DRAWING TITLE TOPOGRAPHIC SURVEY MAP		OF <div style="font-size: 2em; font-weight: bold;">9</div> <div style="font-size: 2em; font-weight: bold;">13</div>	