




EXAMPLE OF TREE LAWN PLANTINGS




EXAMPLE OF ORNAMENTAL RAIL

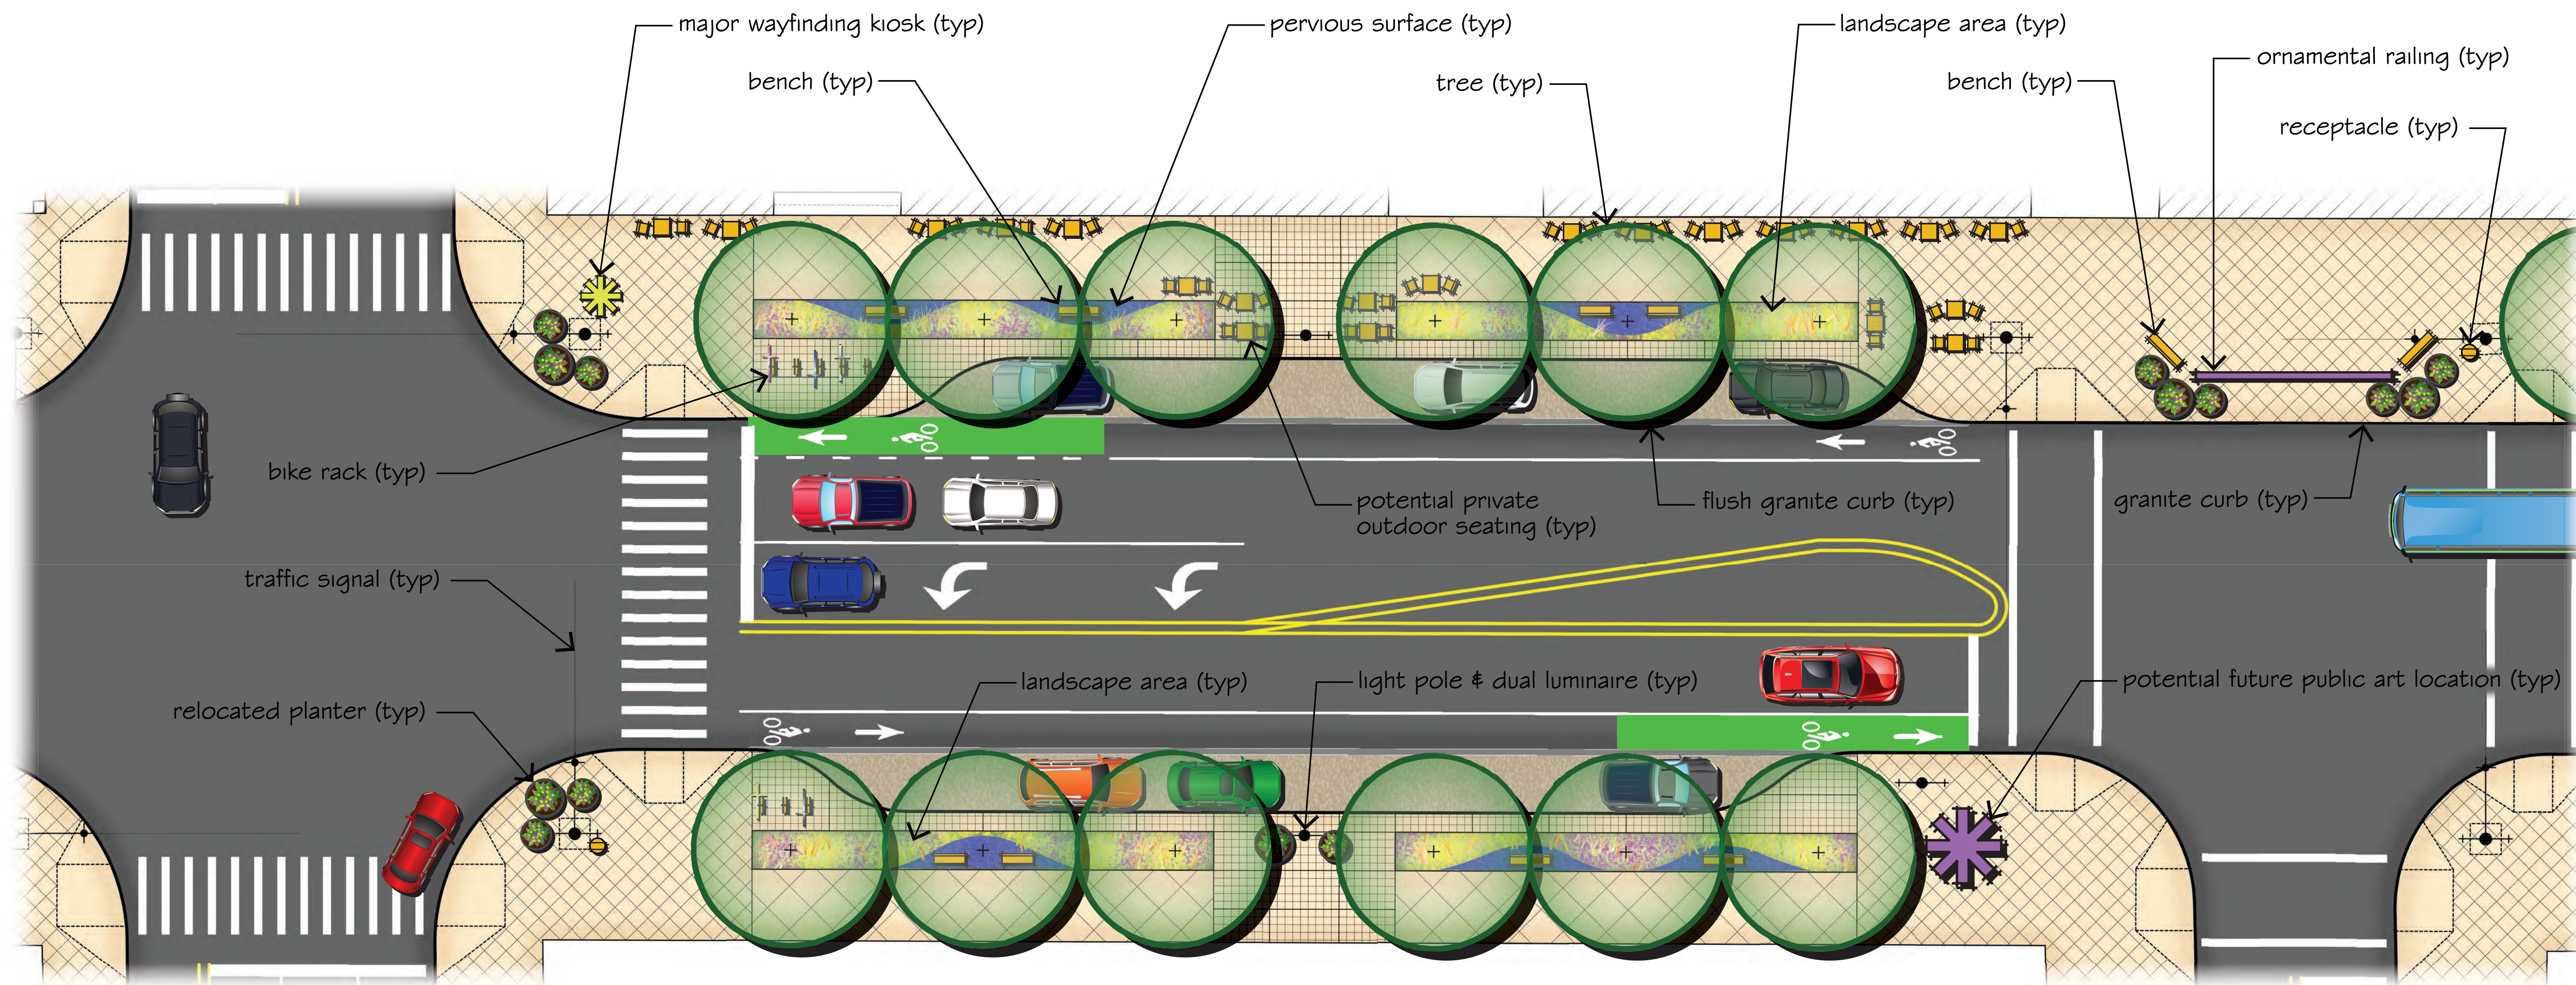


ENHANCED PLAN
1" = 10'



EXAMPLE OF PLAZA USE

 

OVERALL STREETSCAPE PLAN
1" = 20'

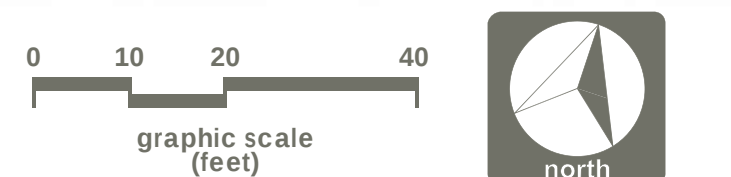

STREETSCAPE ENHANCEMENTS: CONCEPT A

MAIN STREET STREETSCAPE & WAYFINDING ENHANCEMENT PROJECT
ROCHESTER, NEW YORK

Believe.

Stantec edr