

CROSS SECTIONS

INDEX:

COVER SHEET	XS-1
DEWEY AVENUE	XS-2 TO XS-9
DRIVING PARK AVENUE	XS-10 TO XS-22
DEWEY AVENUE CONNECTOR	XS-23 TO XS-24

Dewey Ave / Driving
Park Ave Intersection
Realignment Project
PIN 4755.55

City of Rochester










Department of
Environmental Services




BERGMANN
ASSOCIATES




280 East Broad Street
Suite 200
Rochester, New York 14604
office: 585.232.5135
fax: 585.325.8493
www.bergmannpc.com







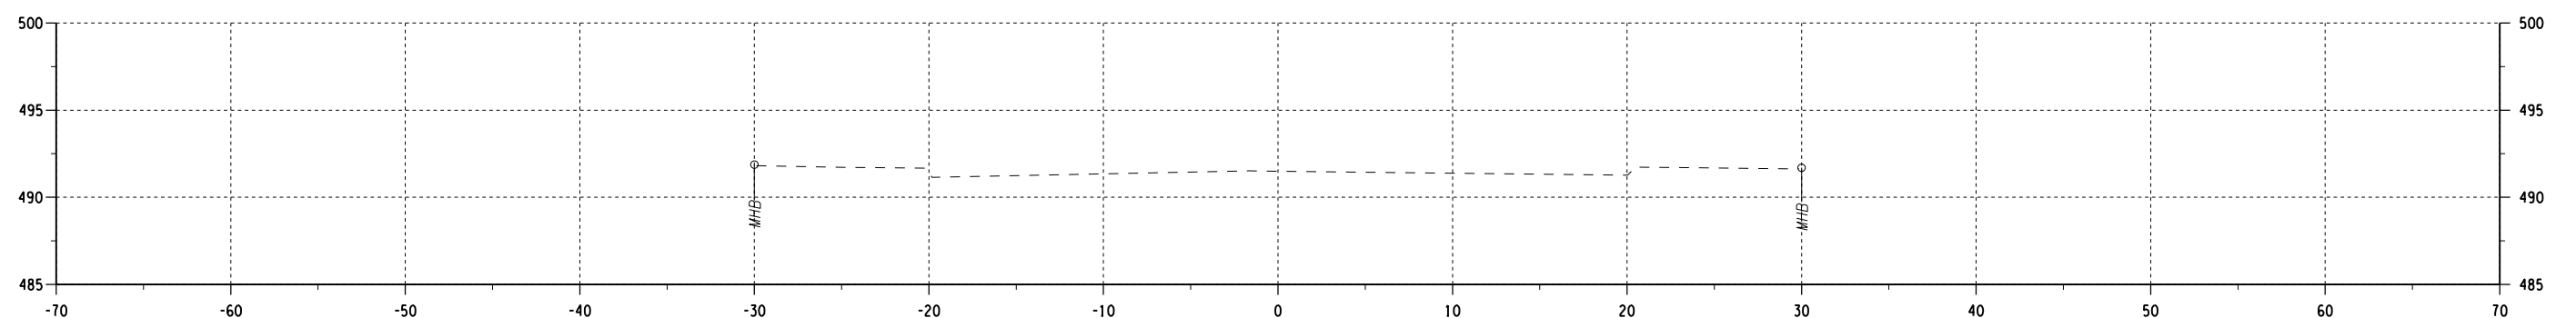
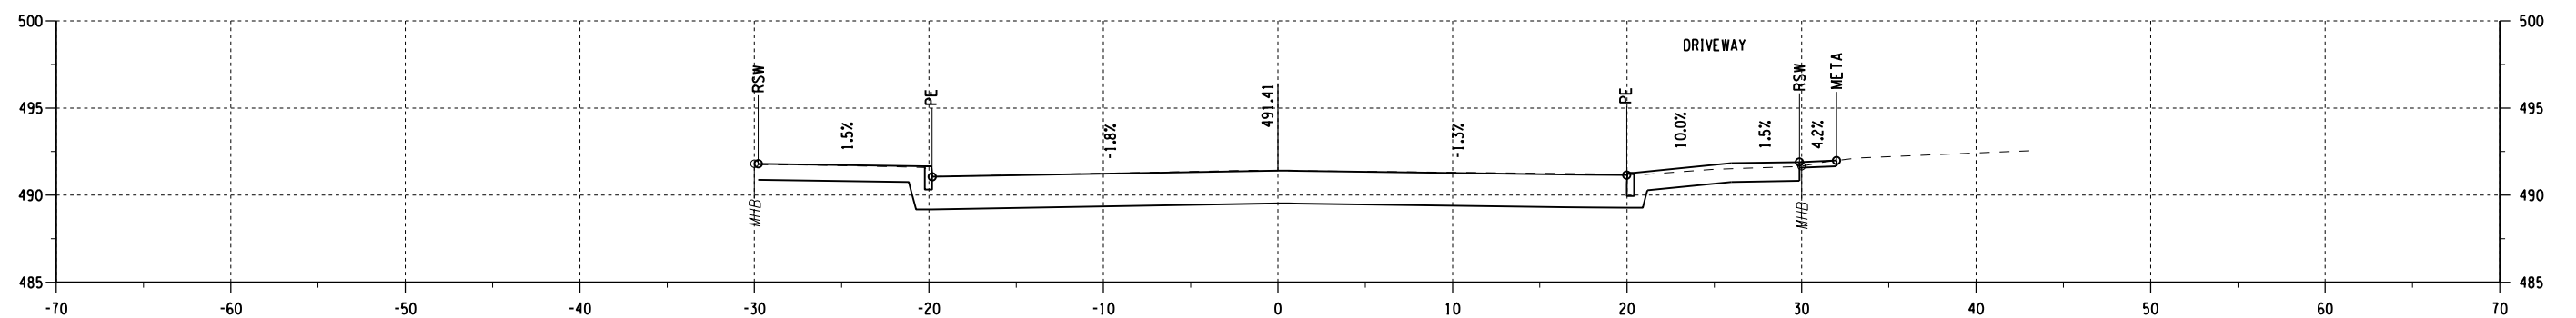
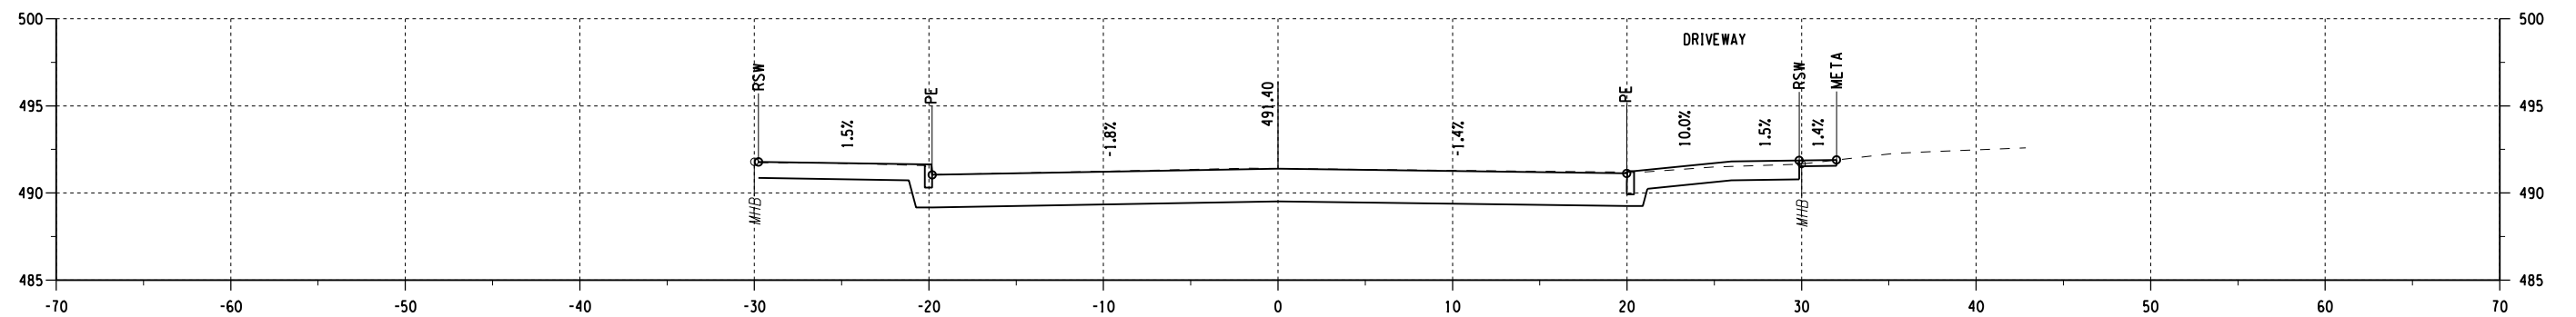
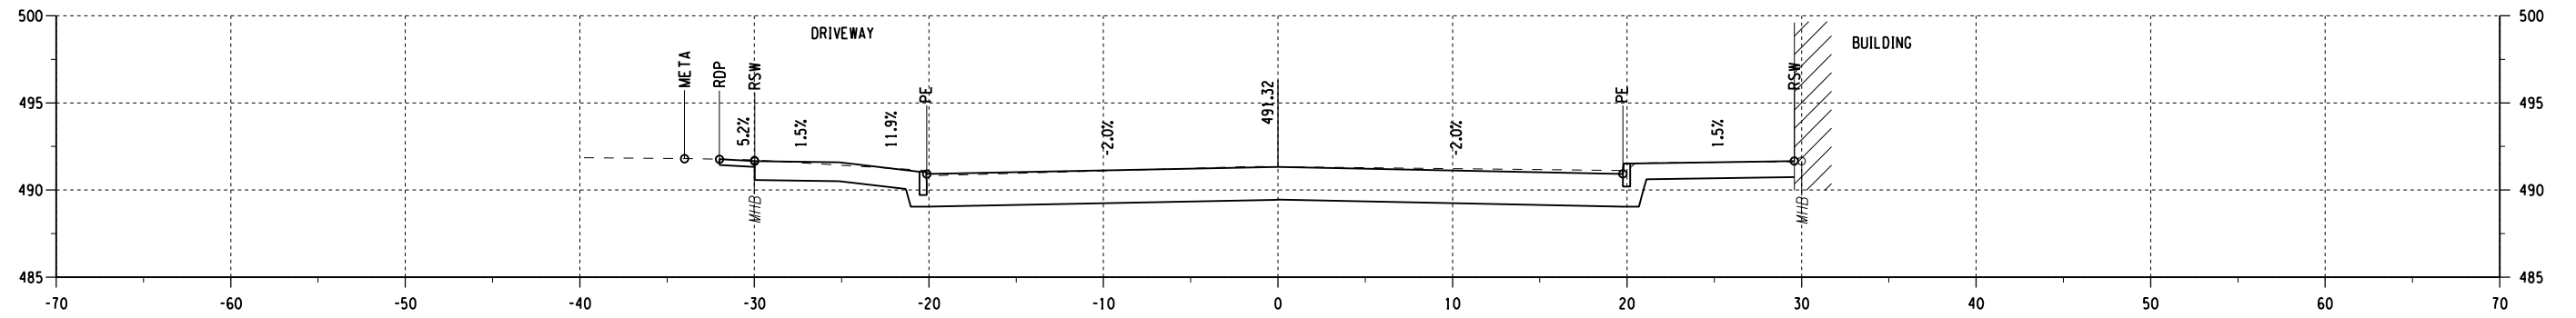



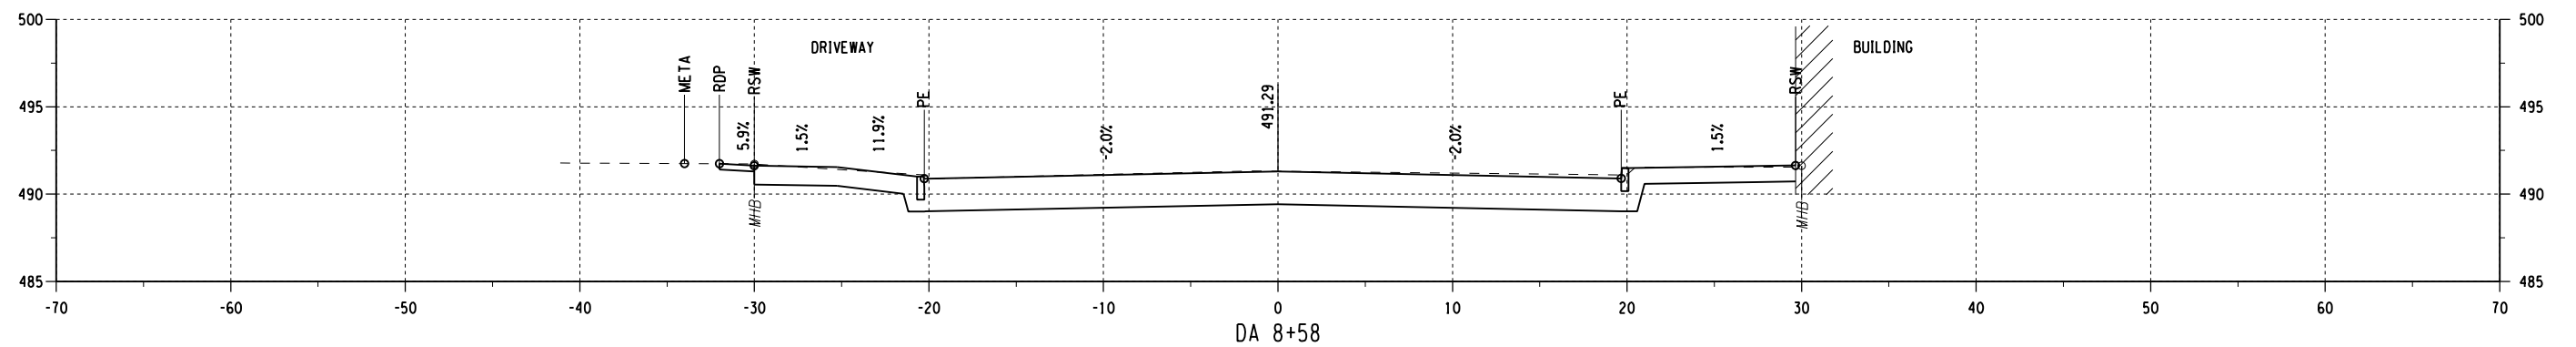
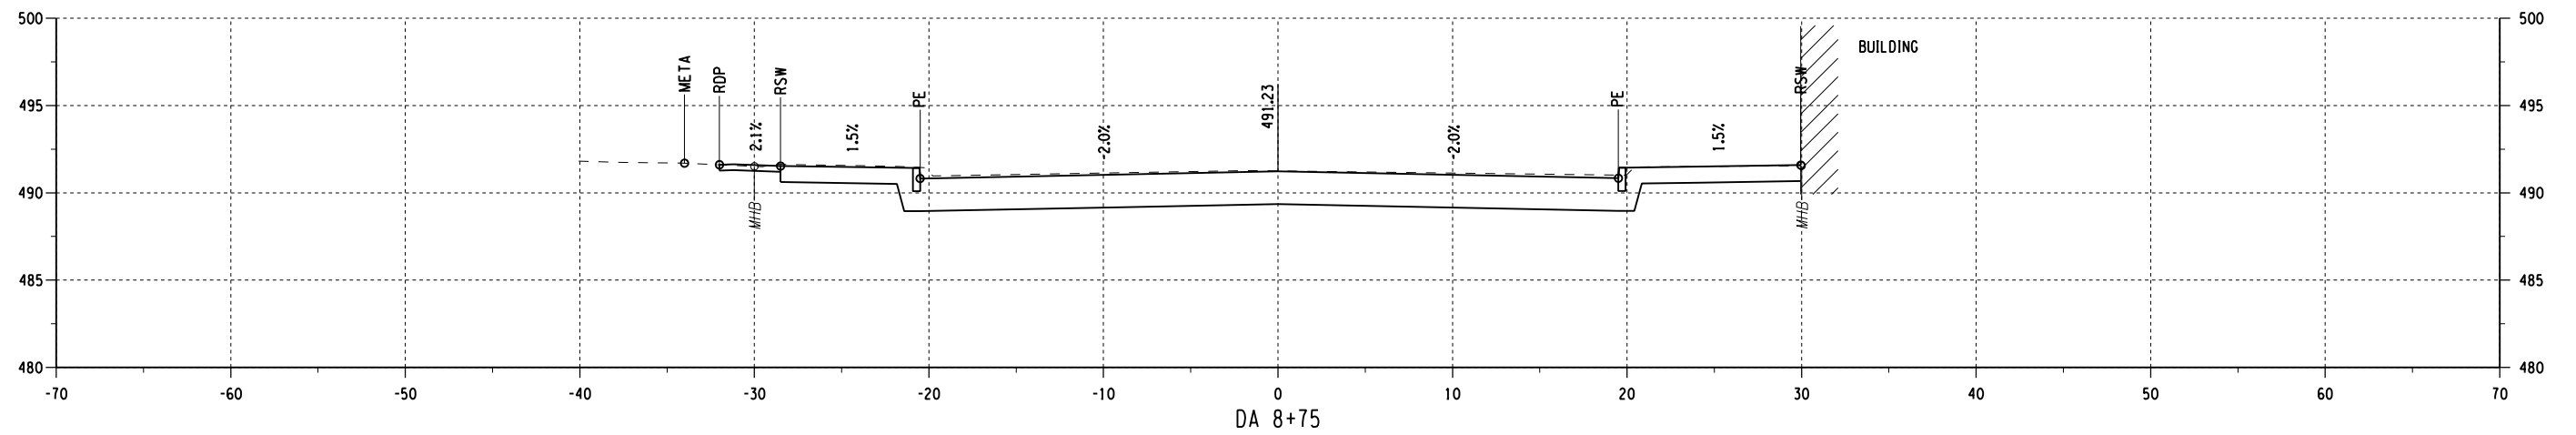
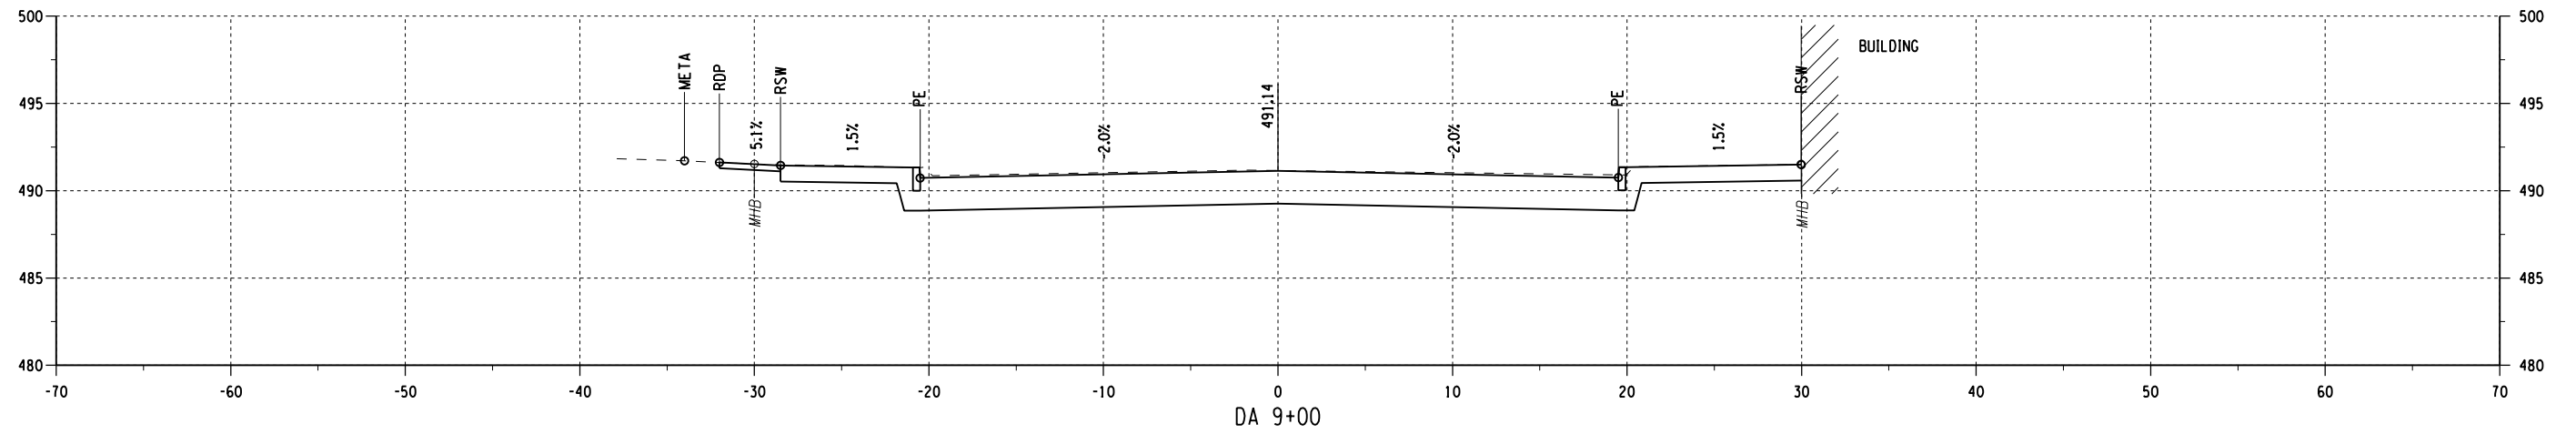


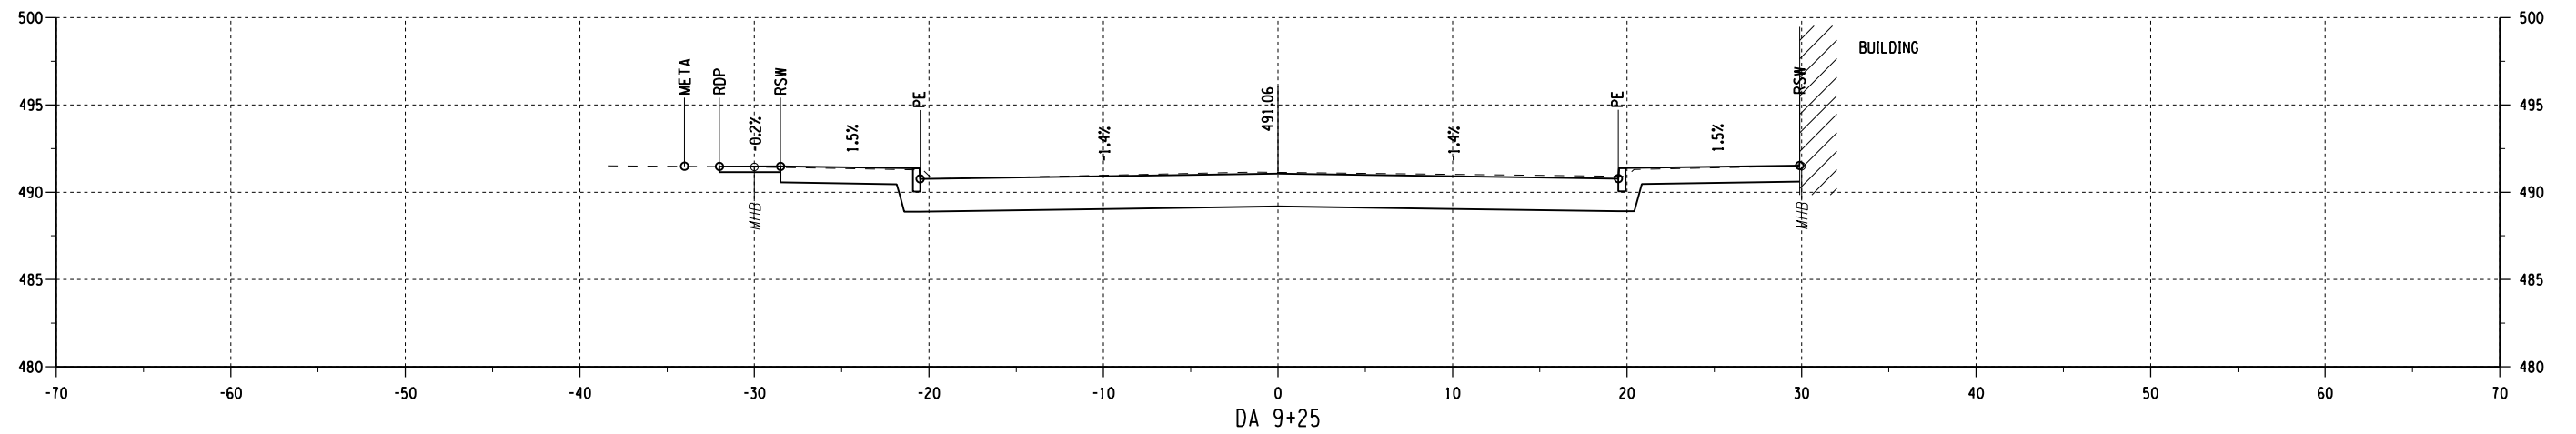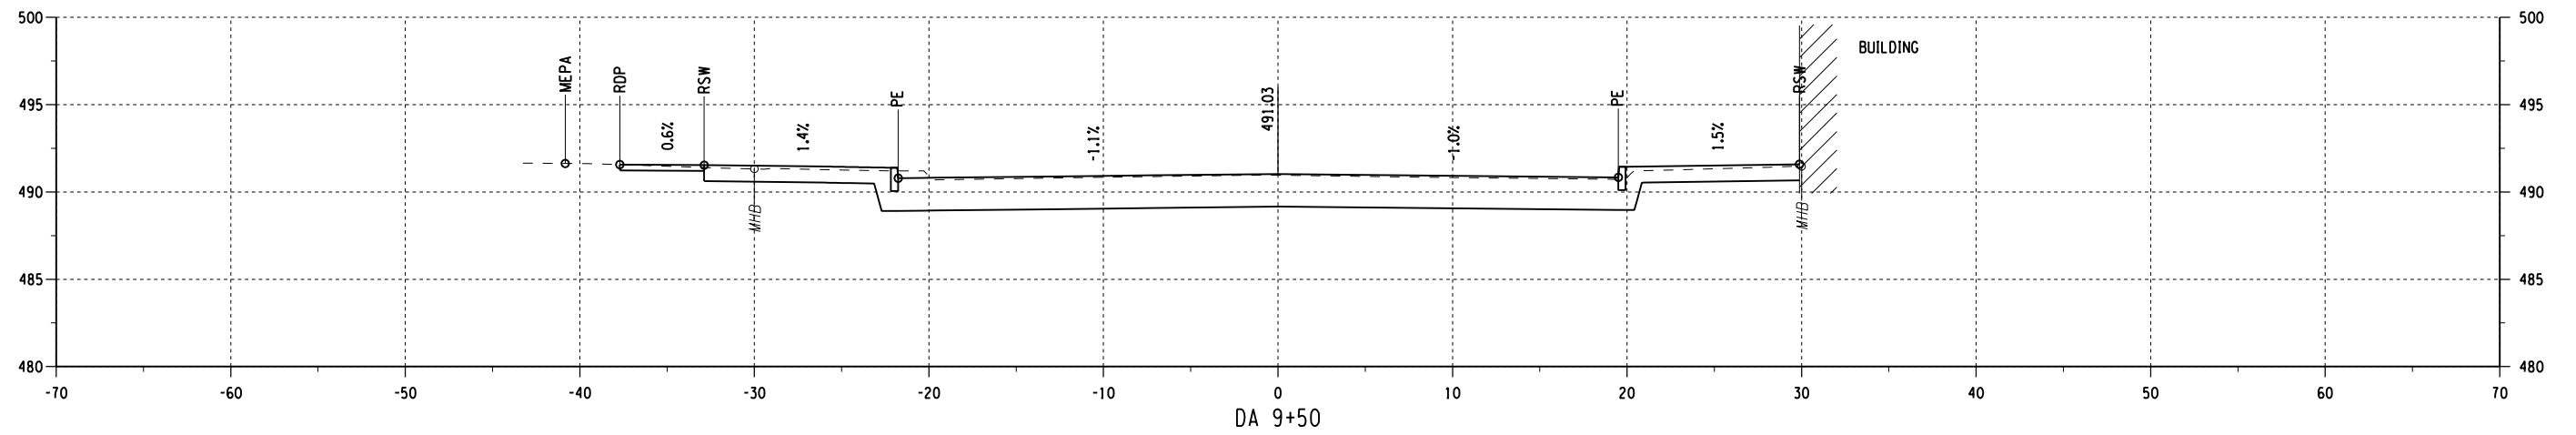
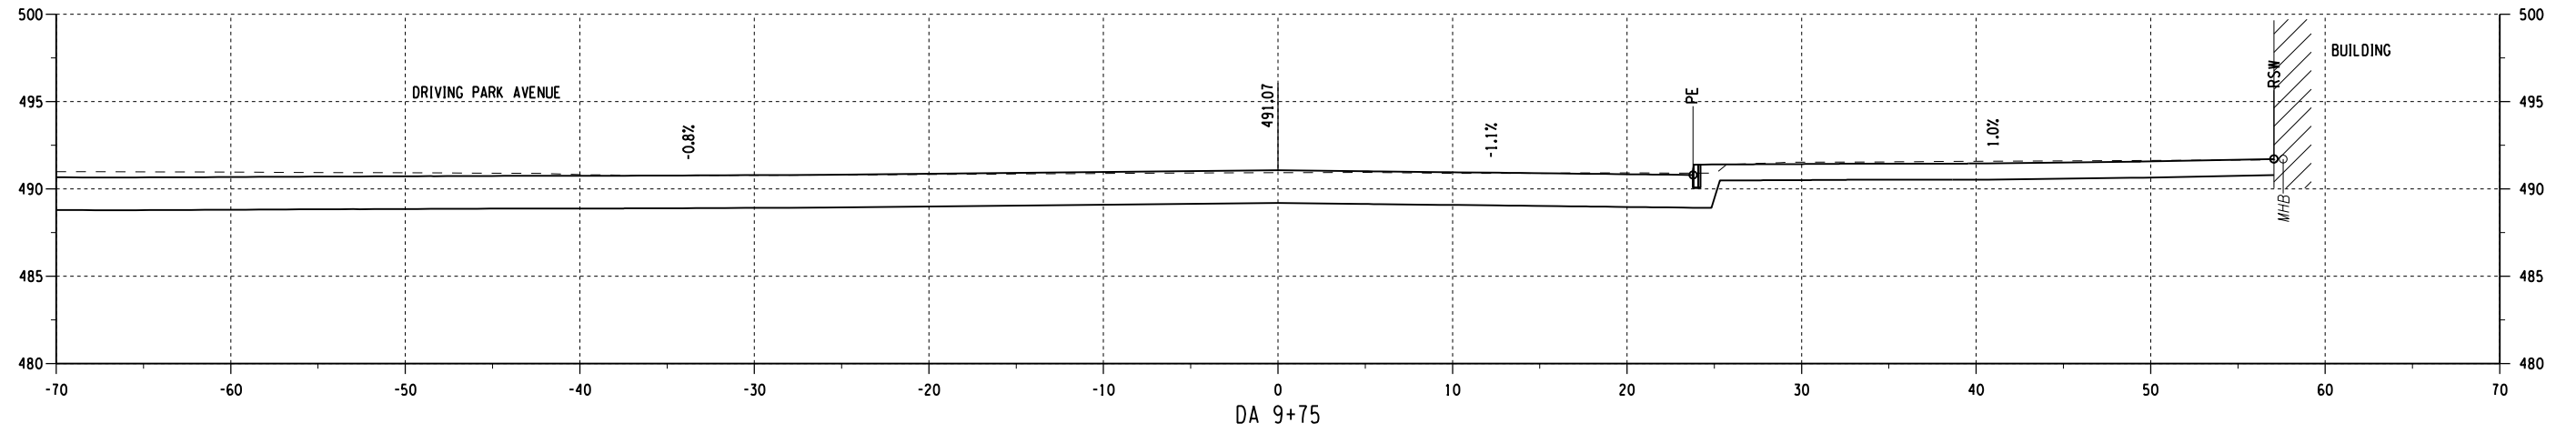


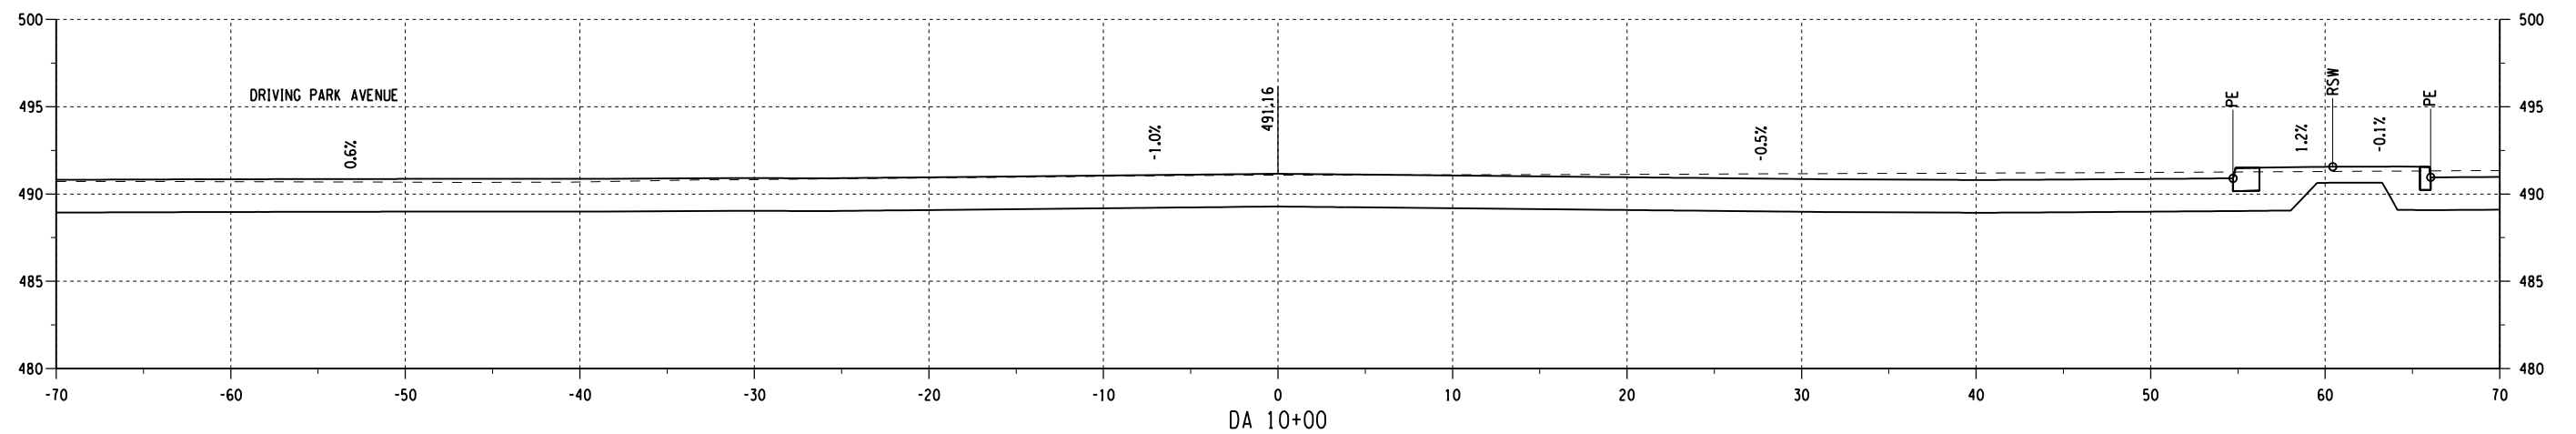
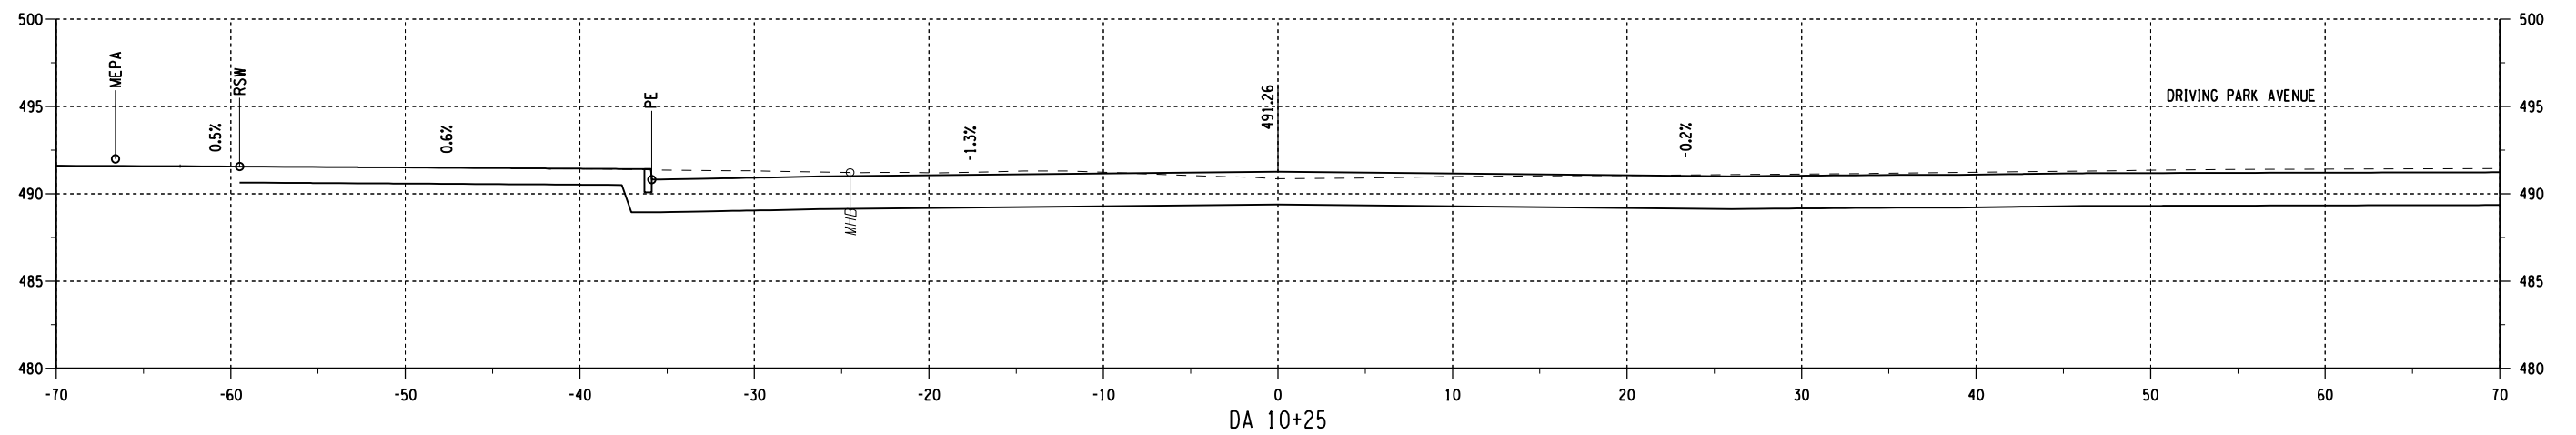
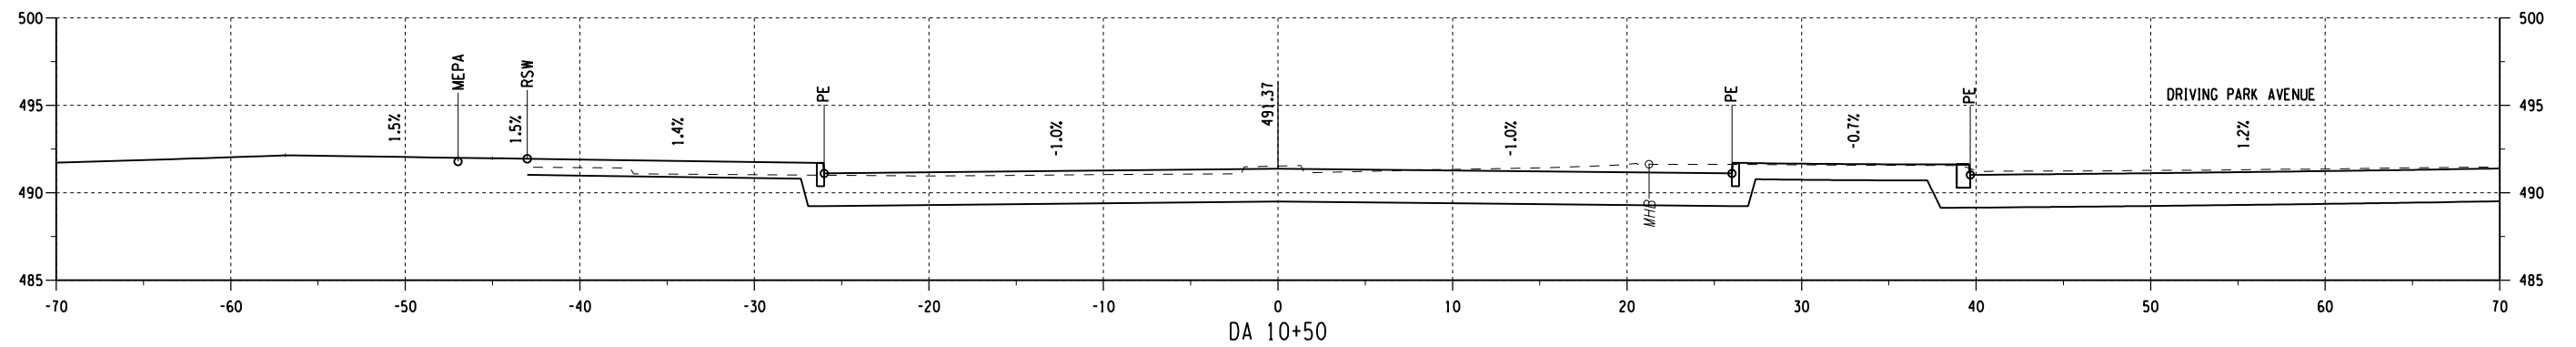


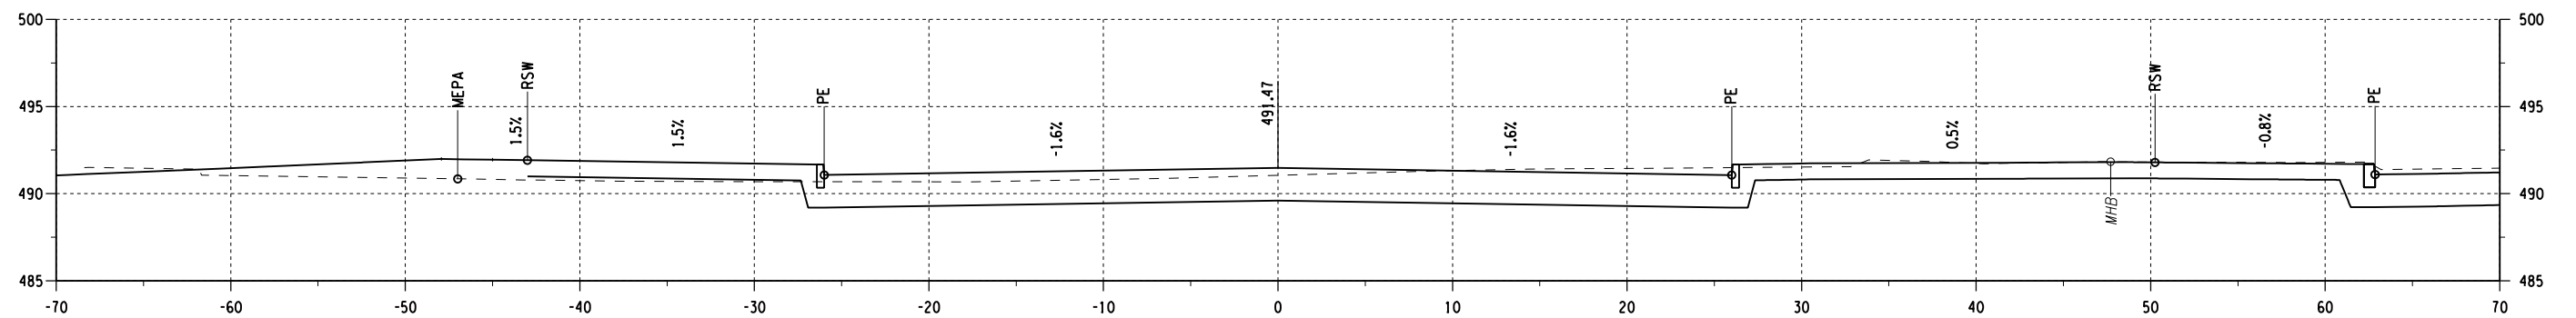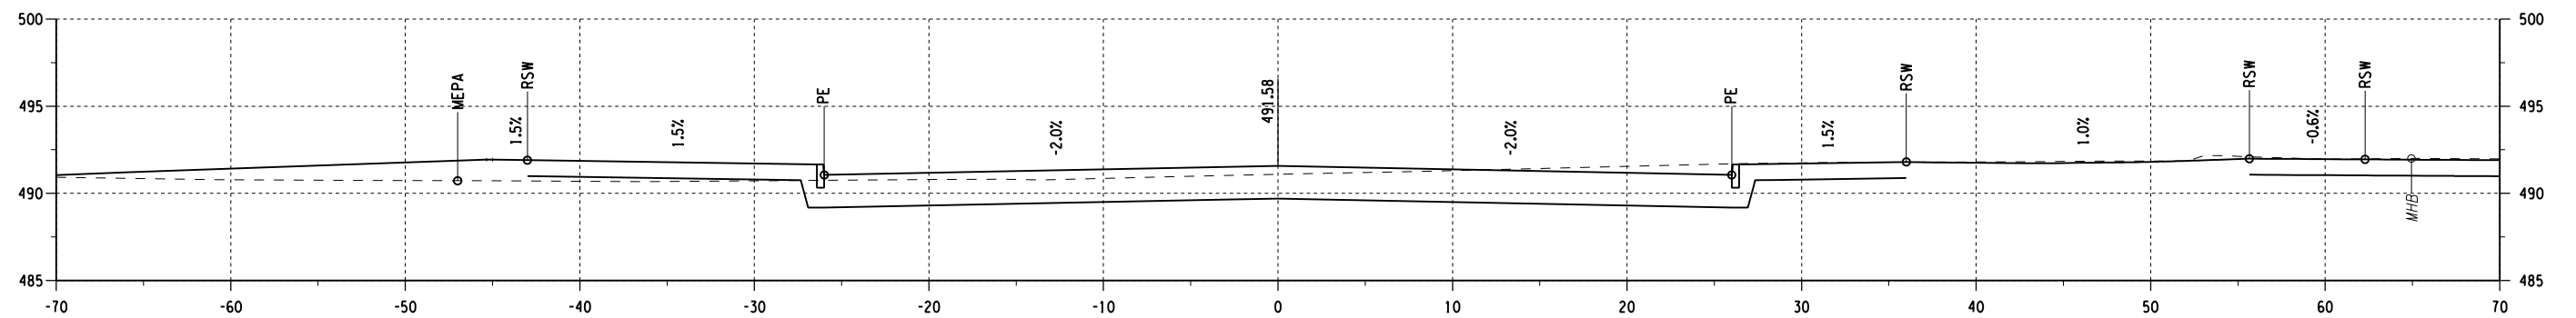
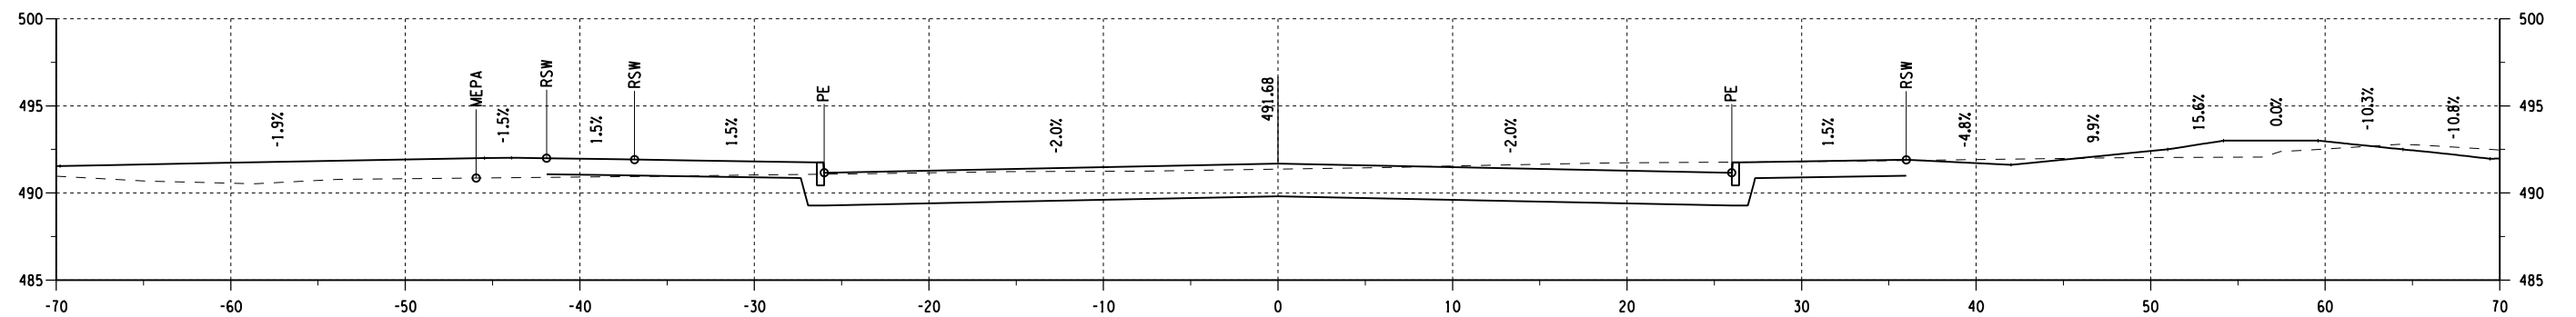
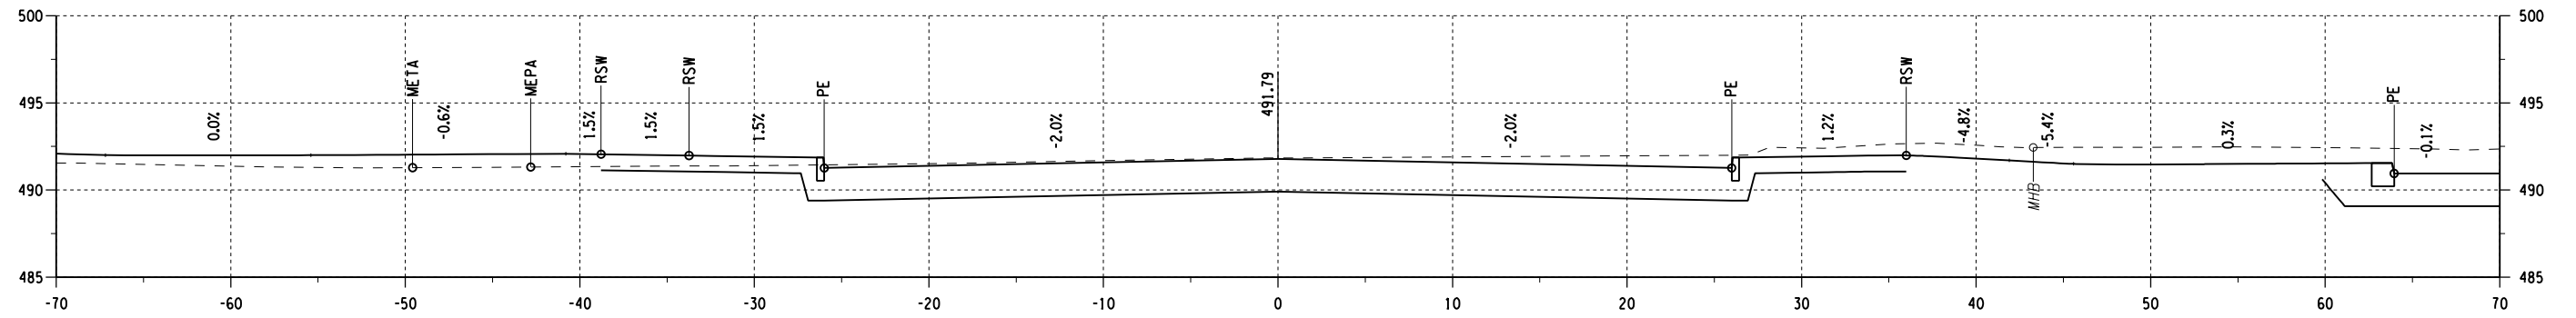


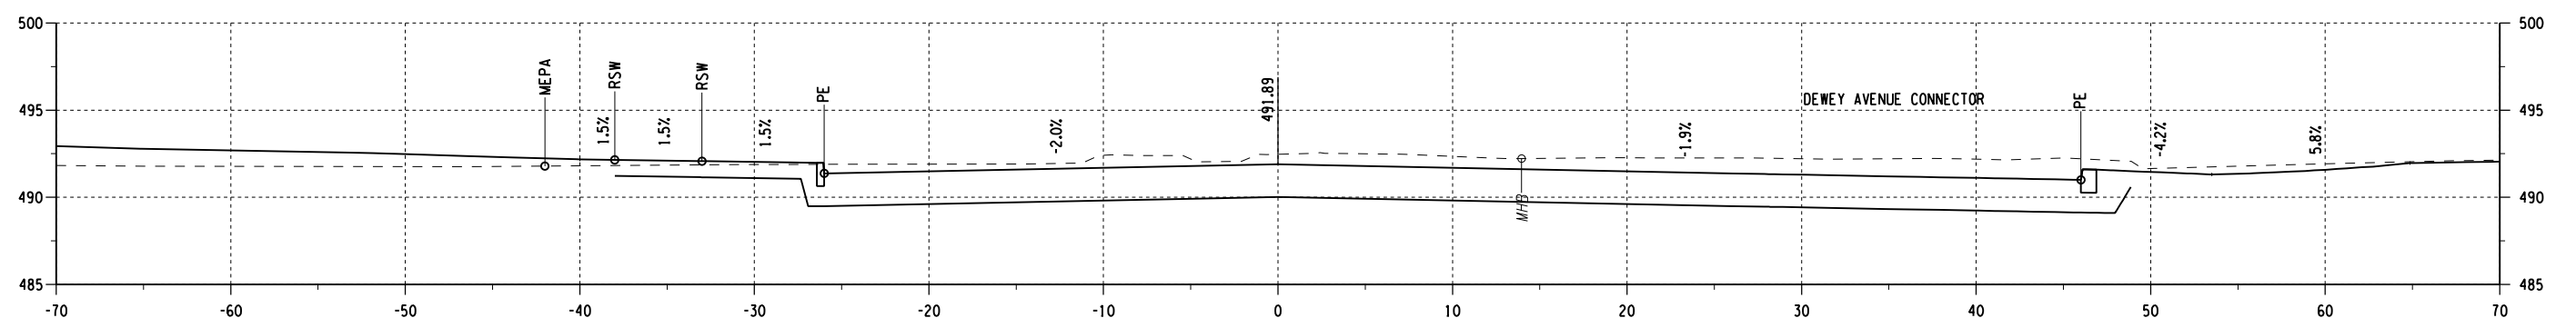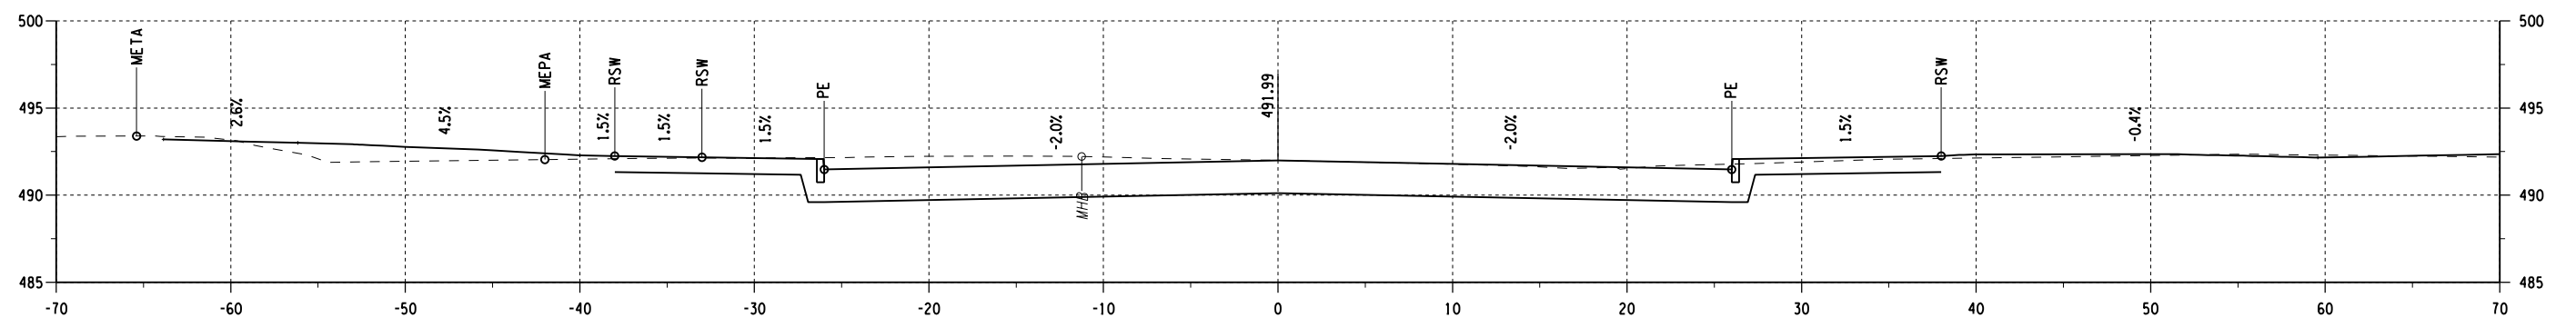
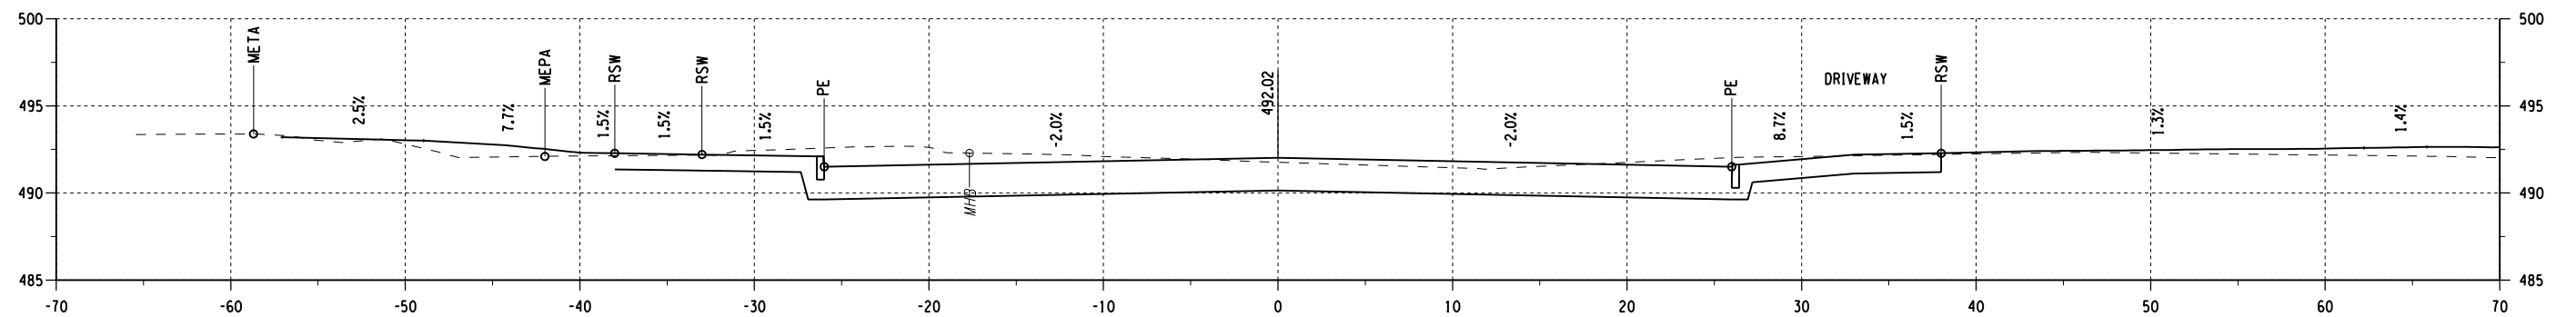
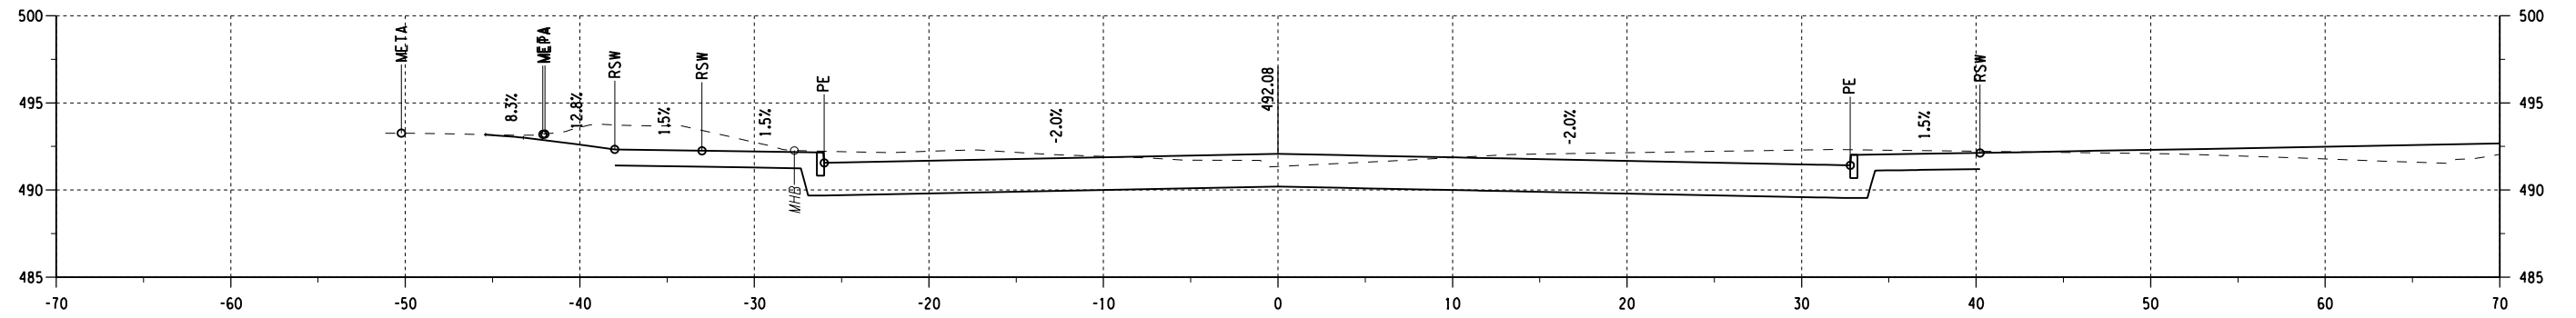


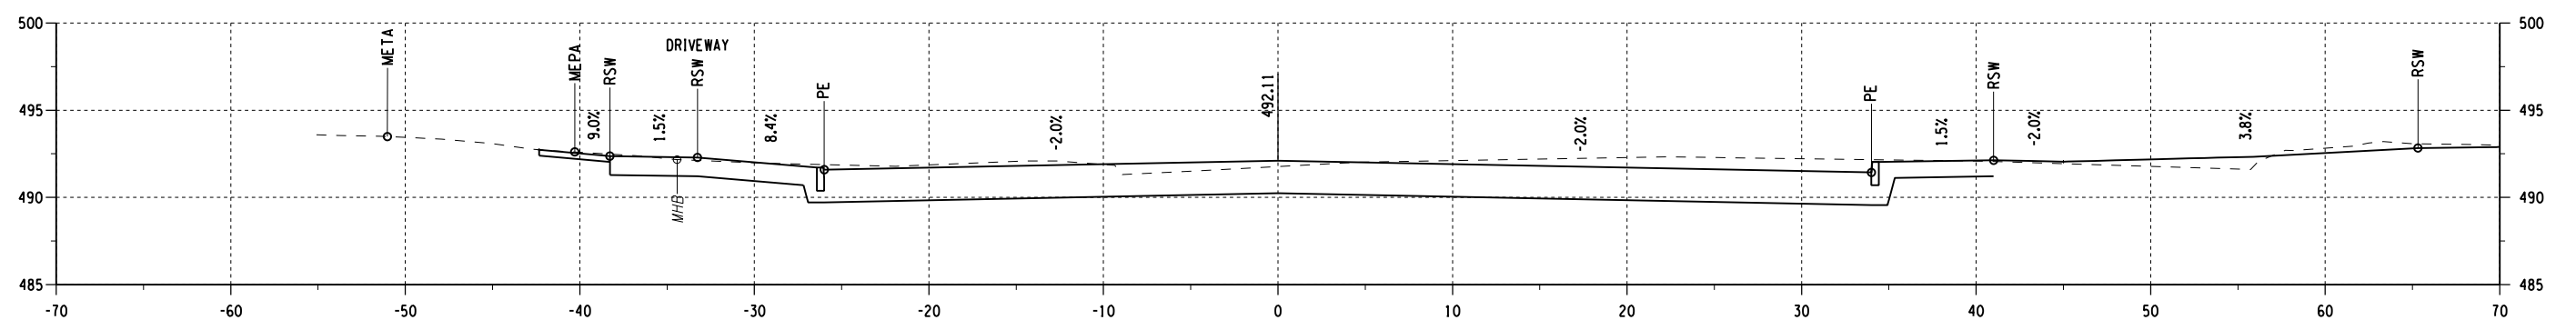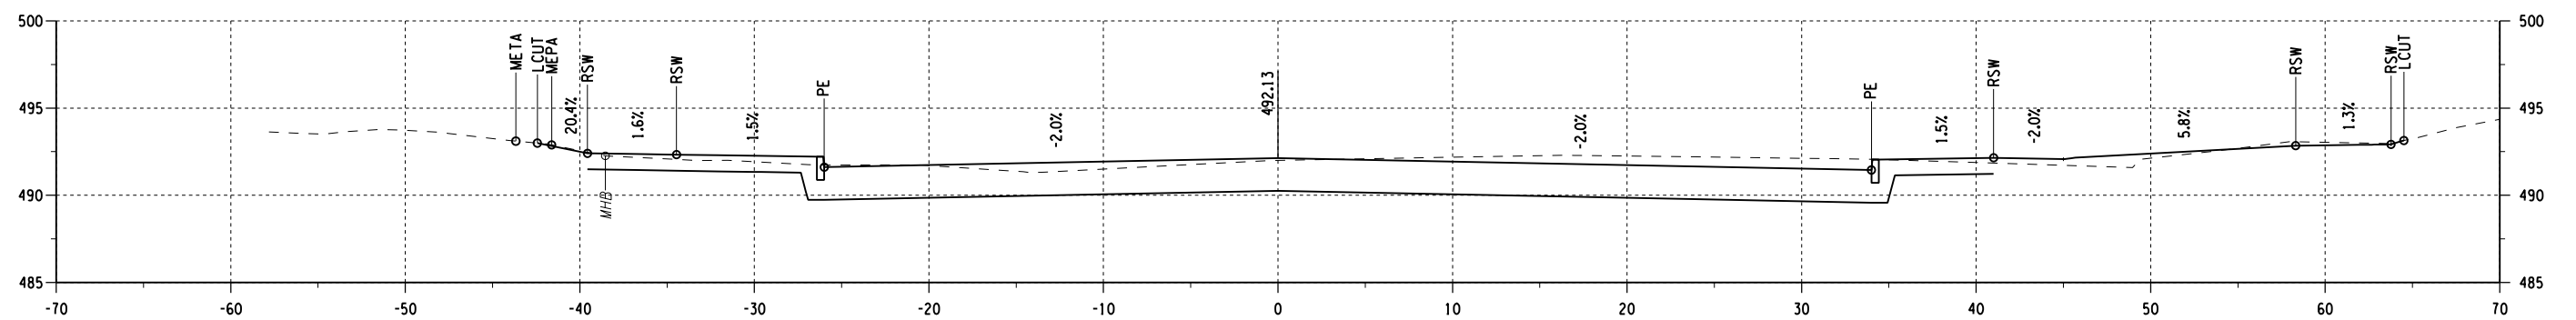
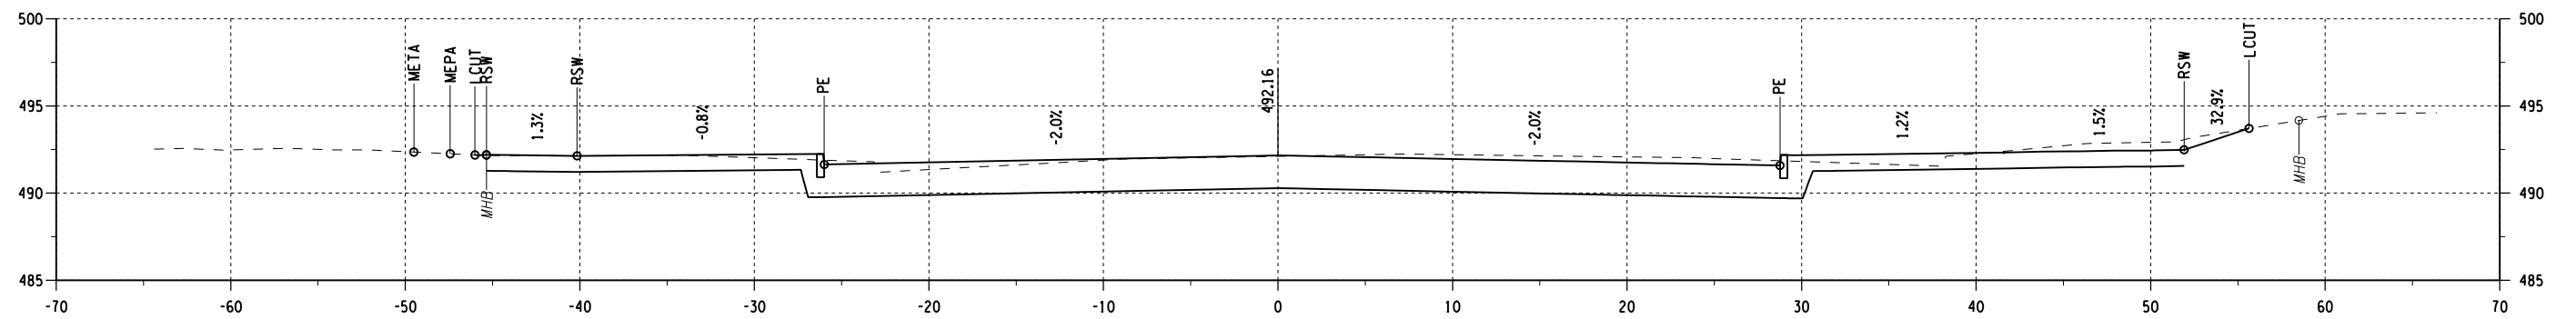
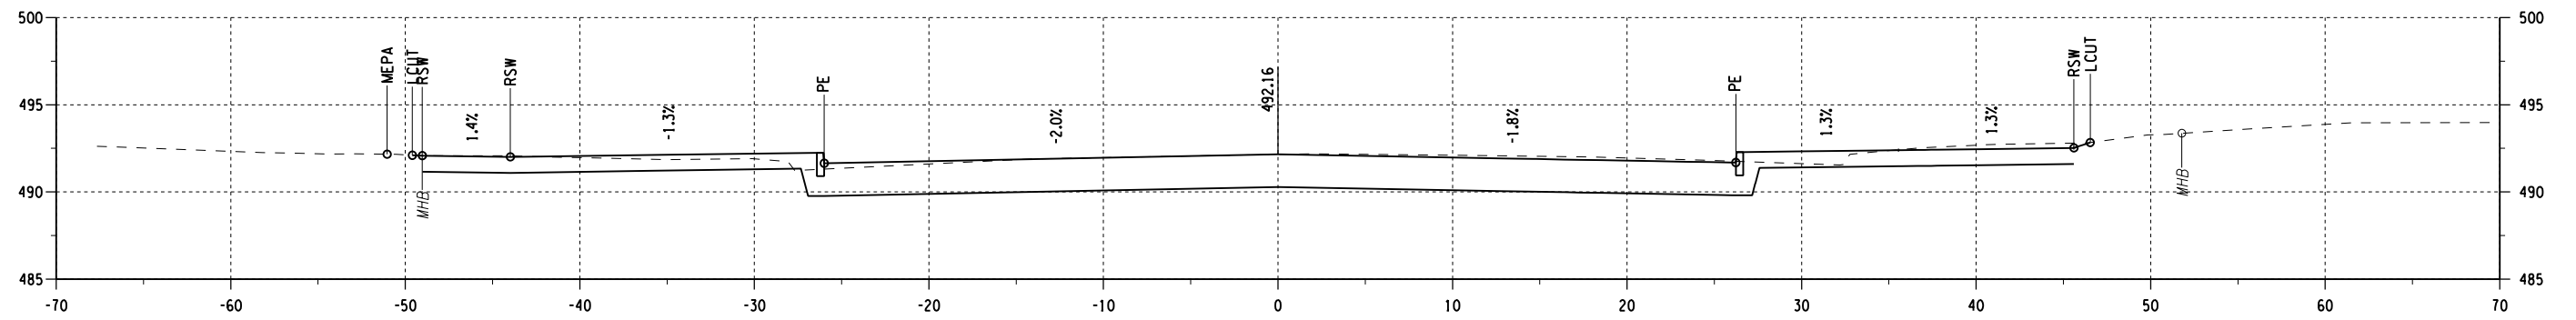



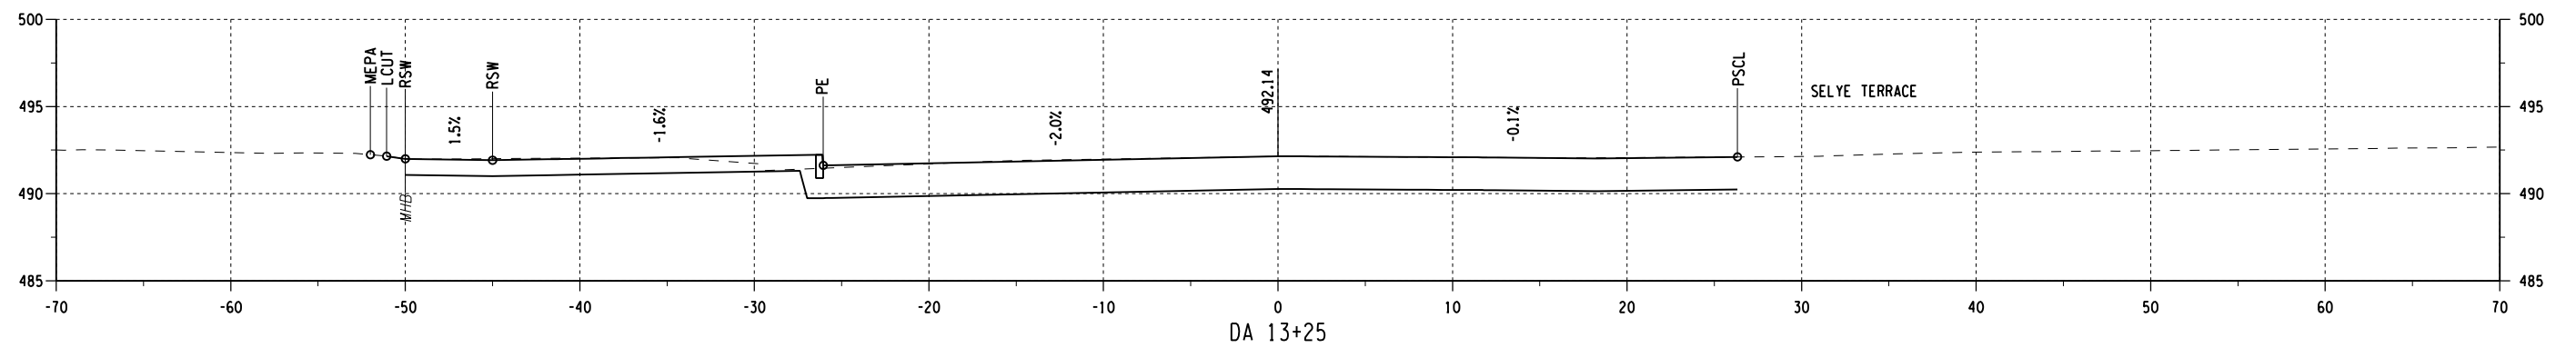
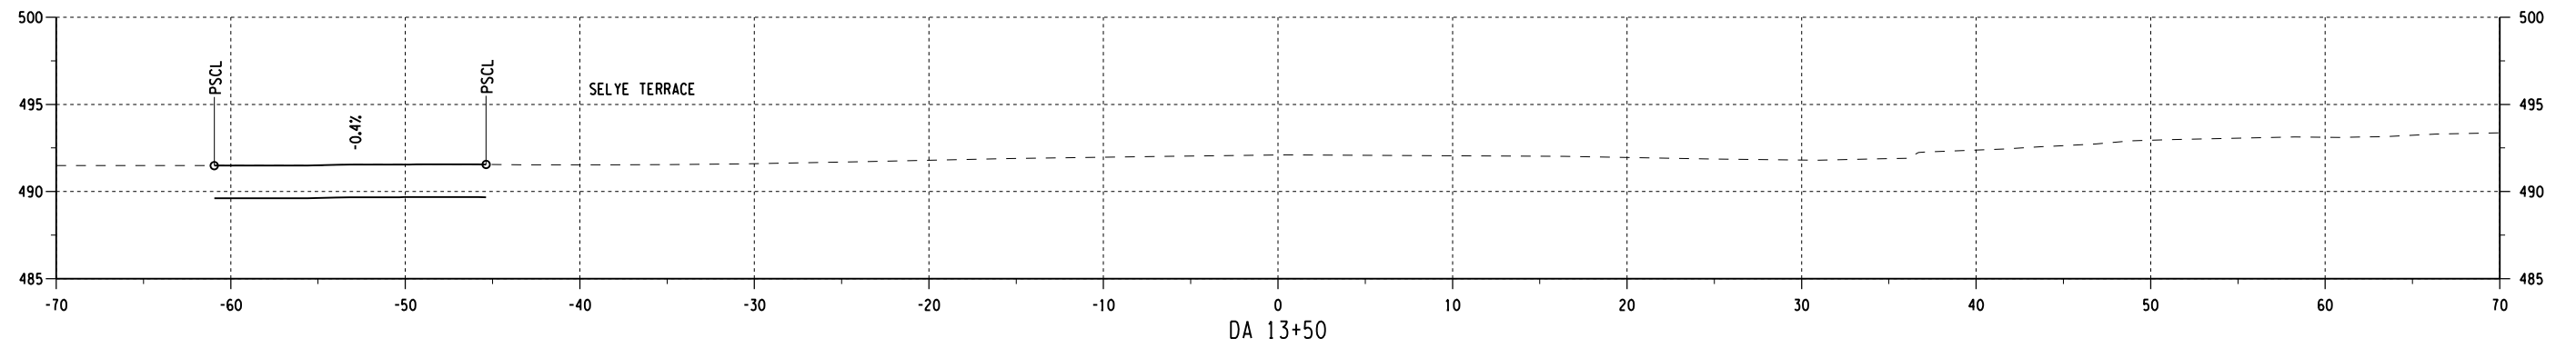


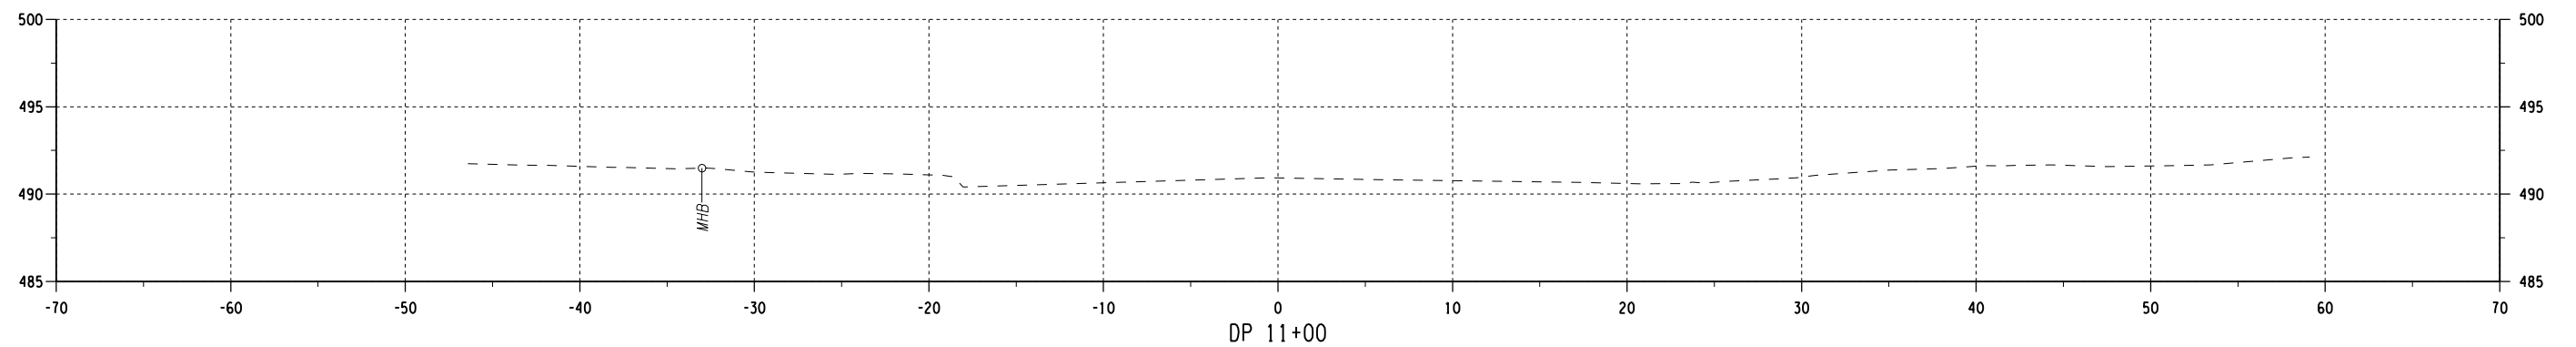
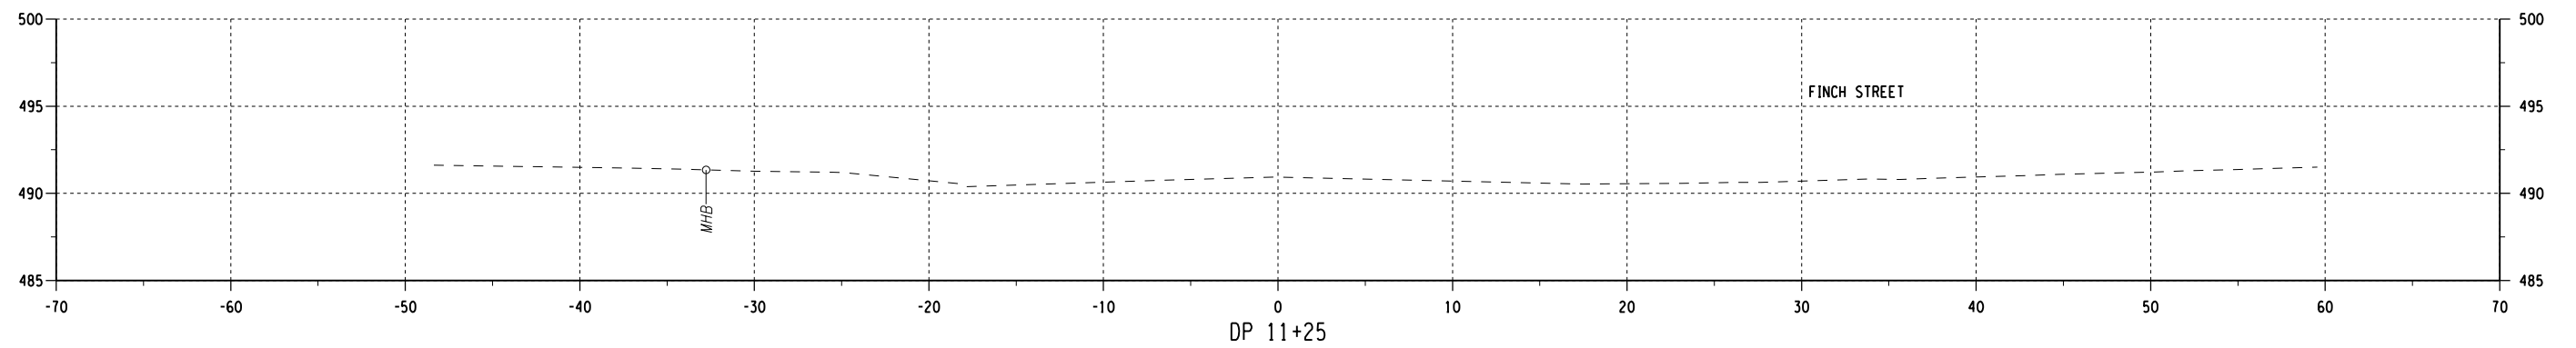
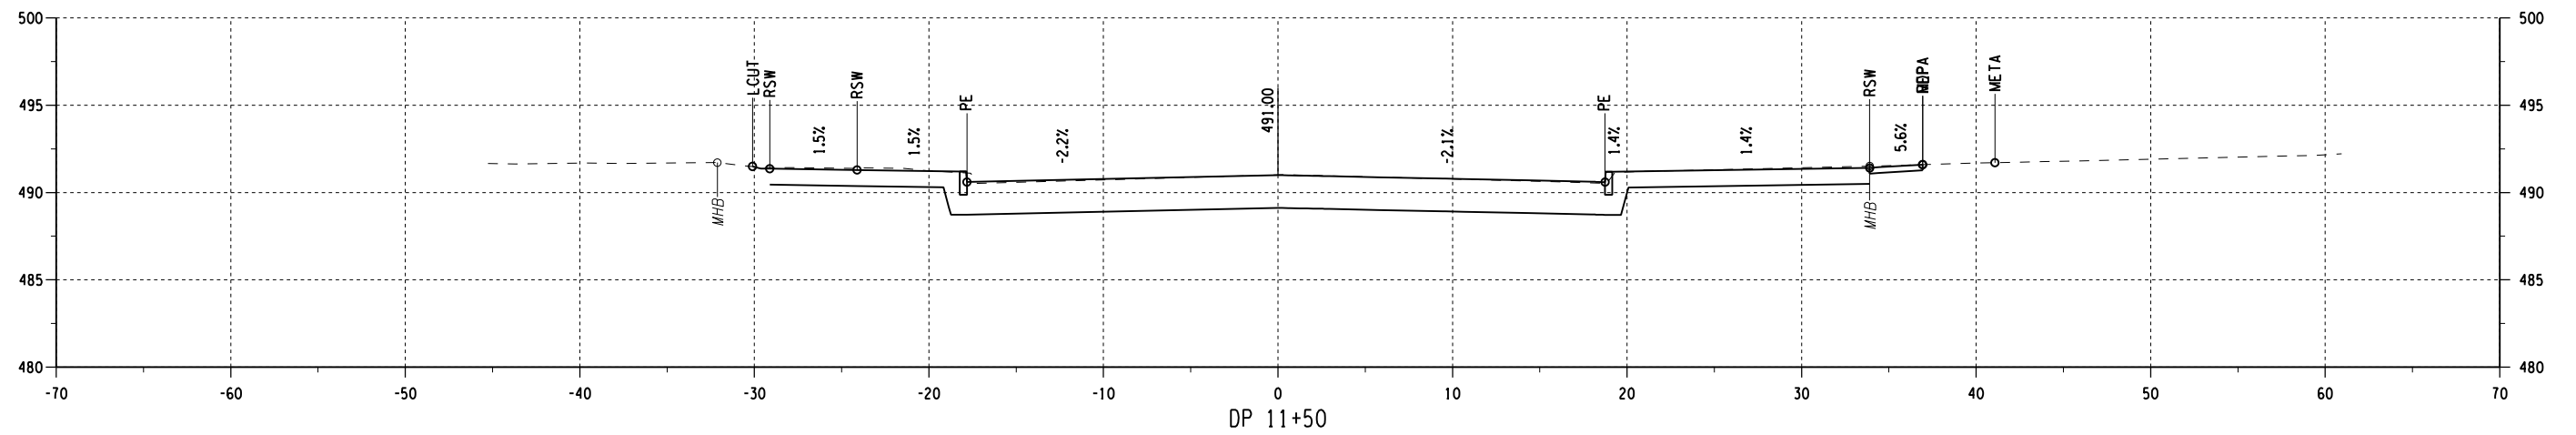


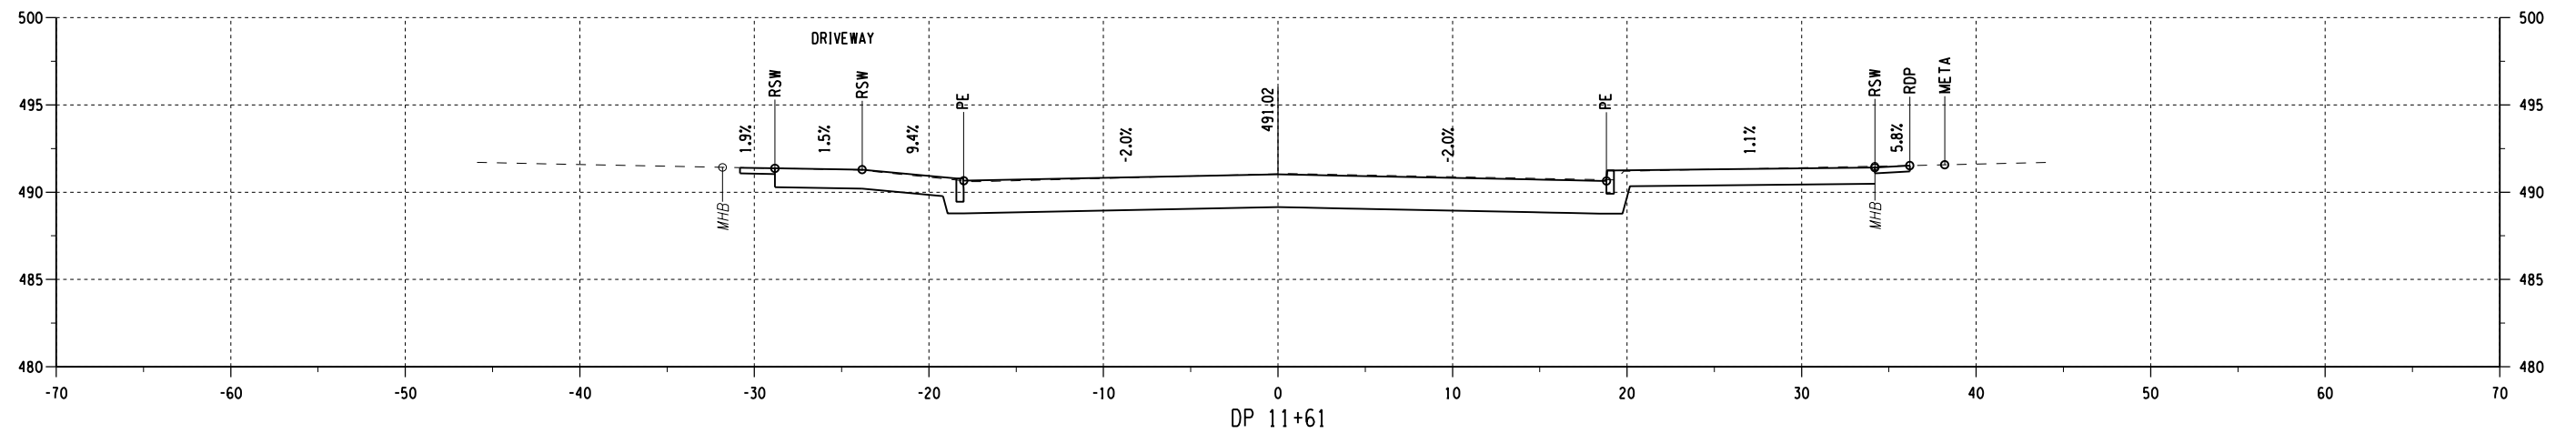
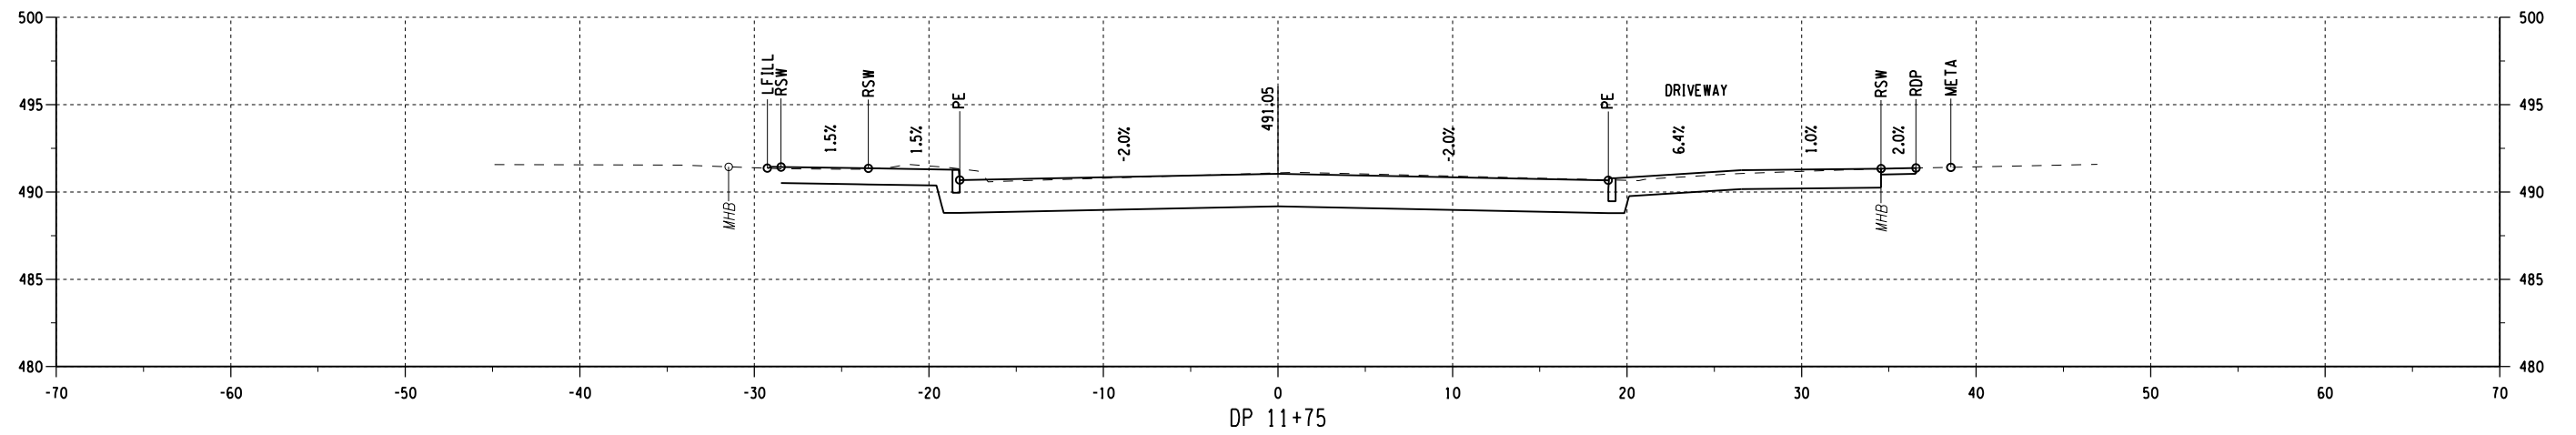
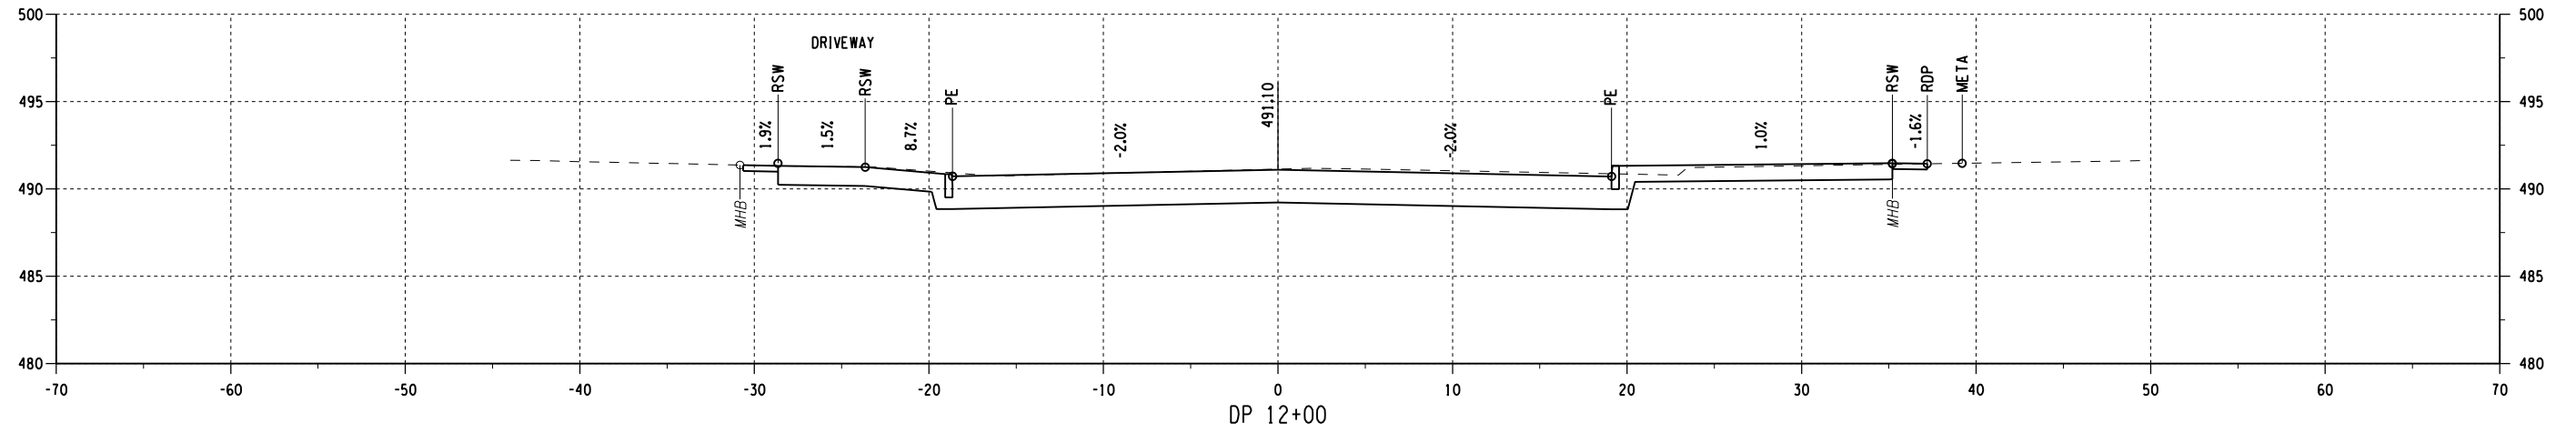


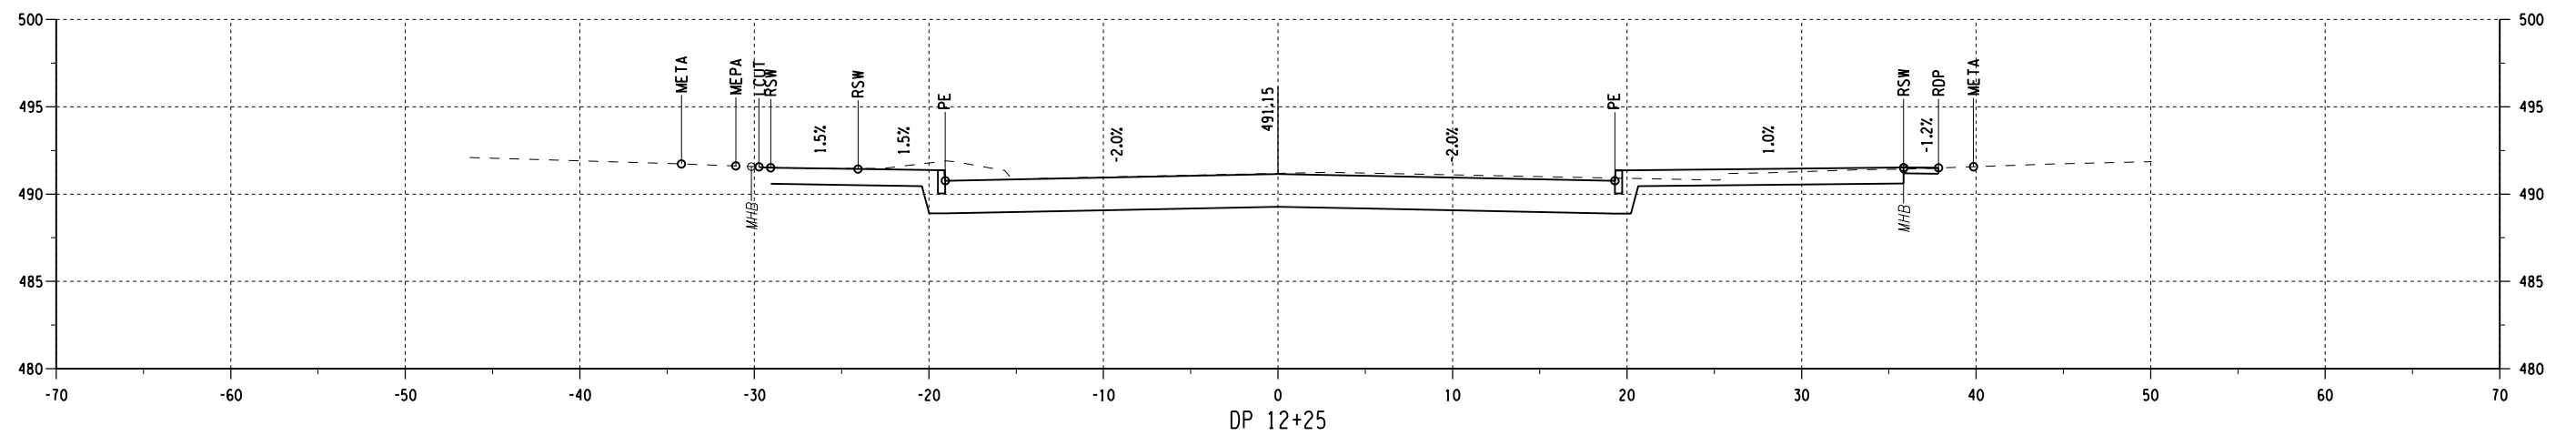
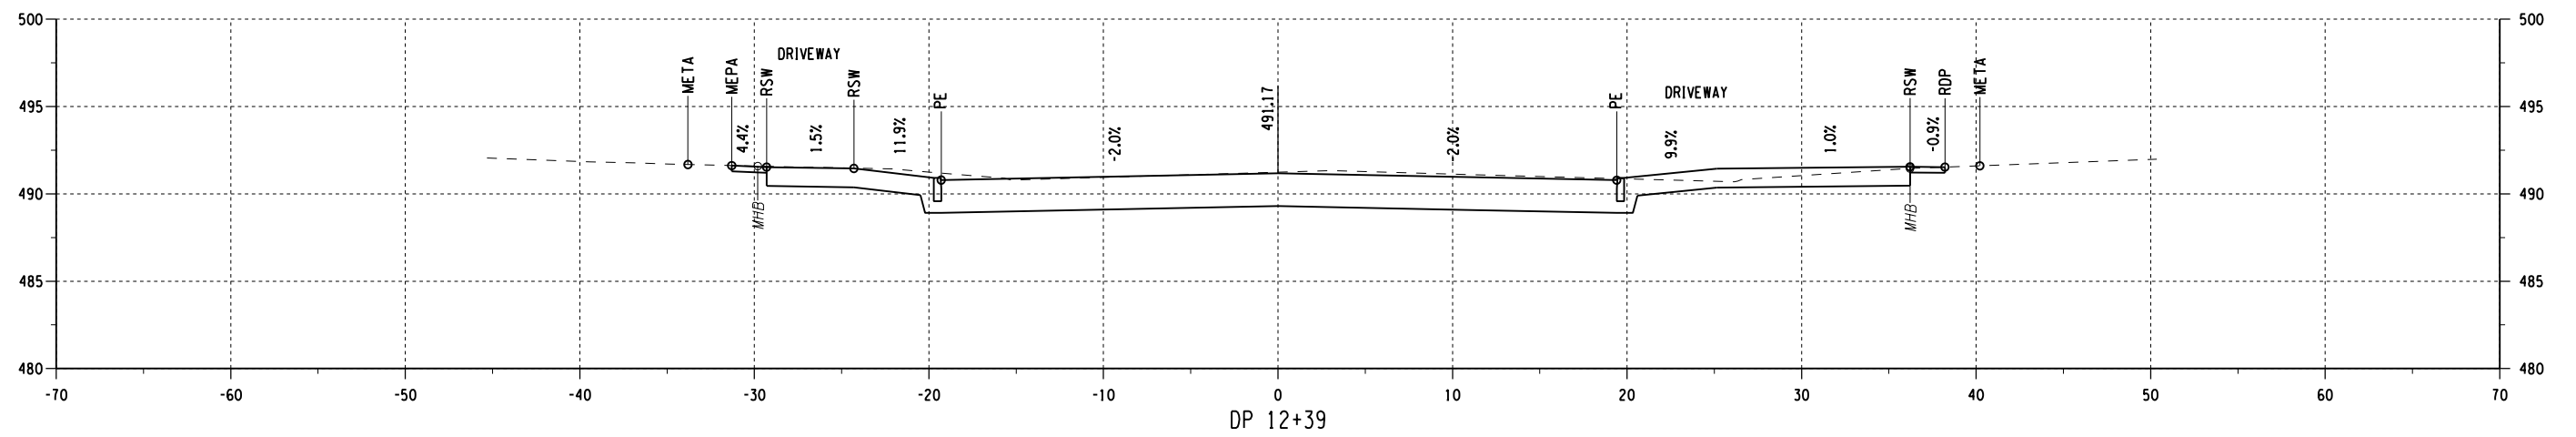
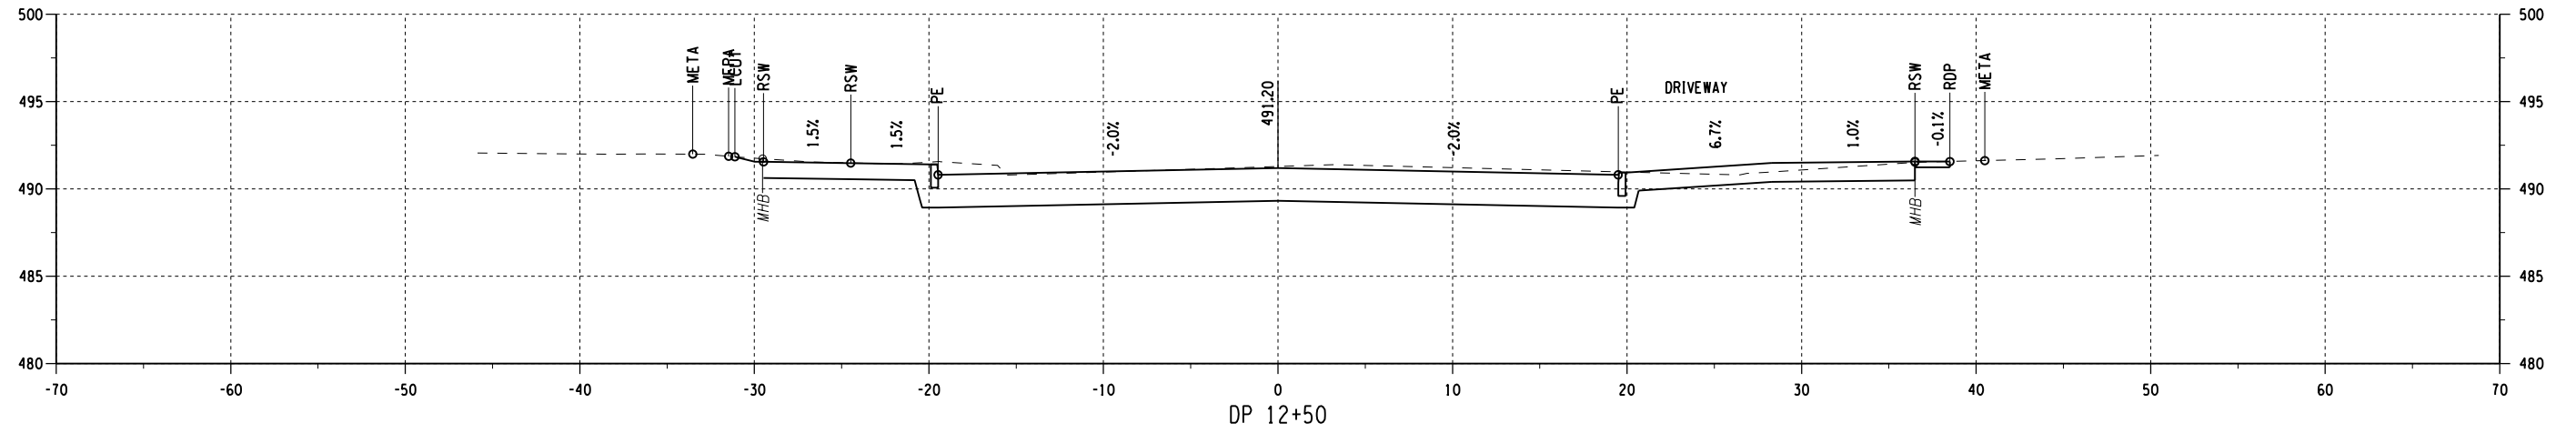



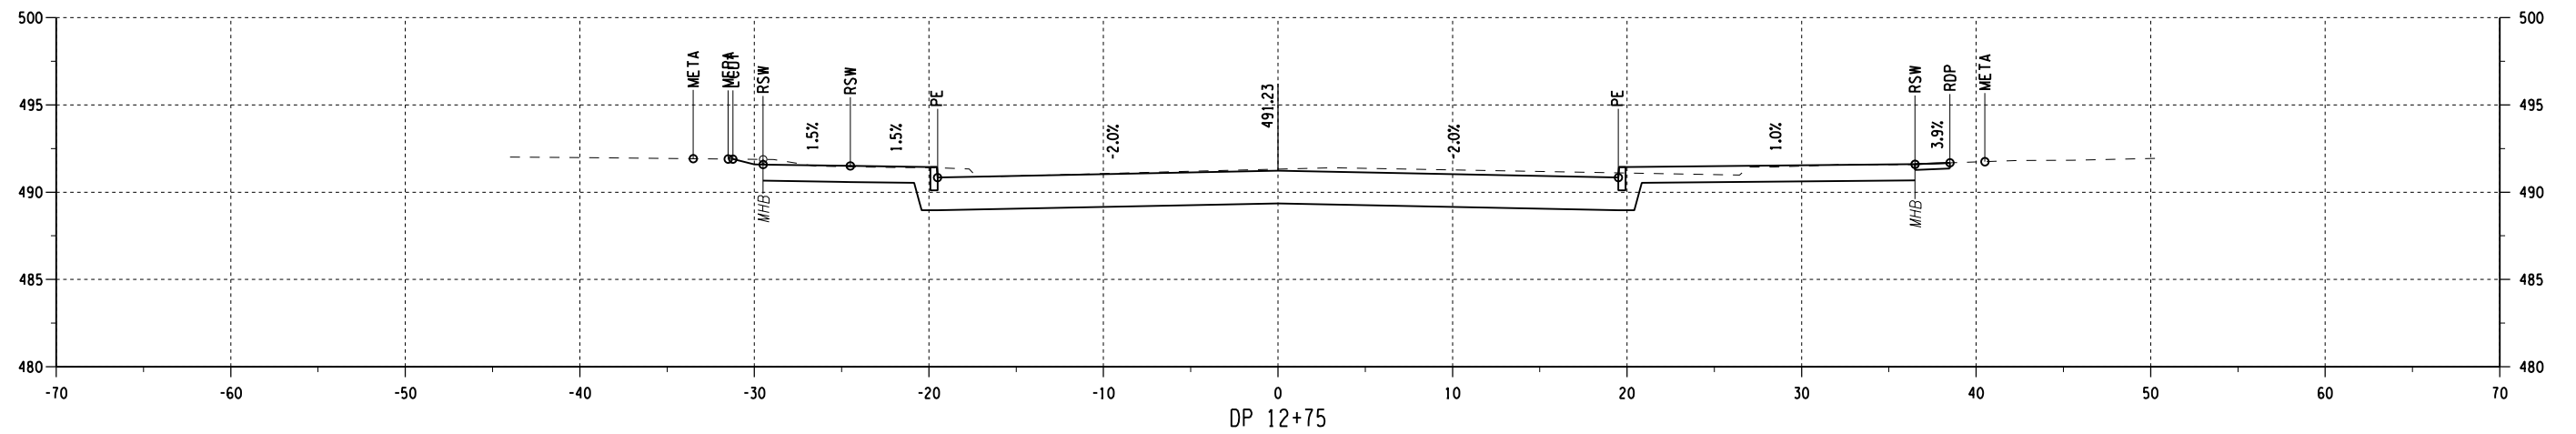
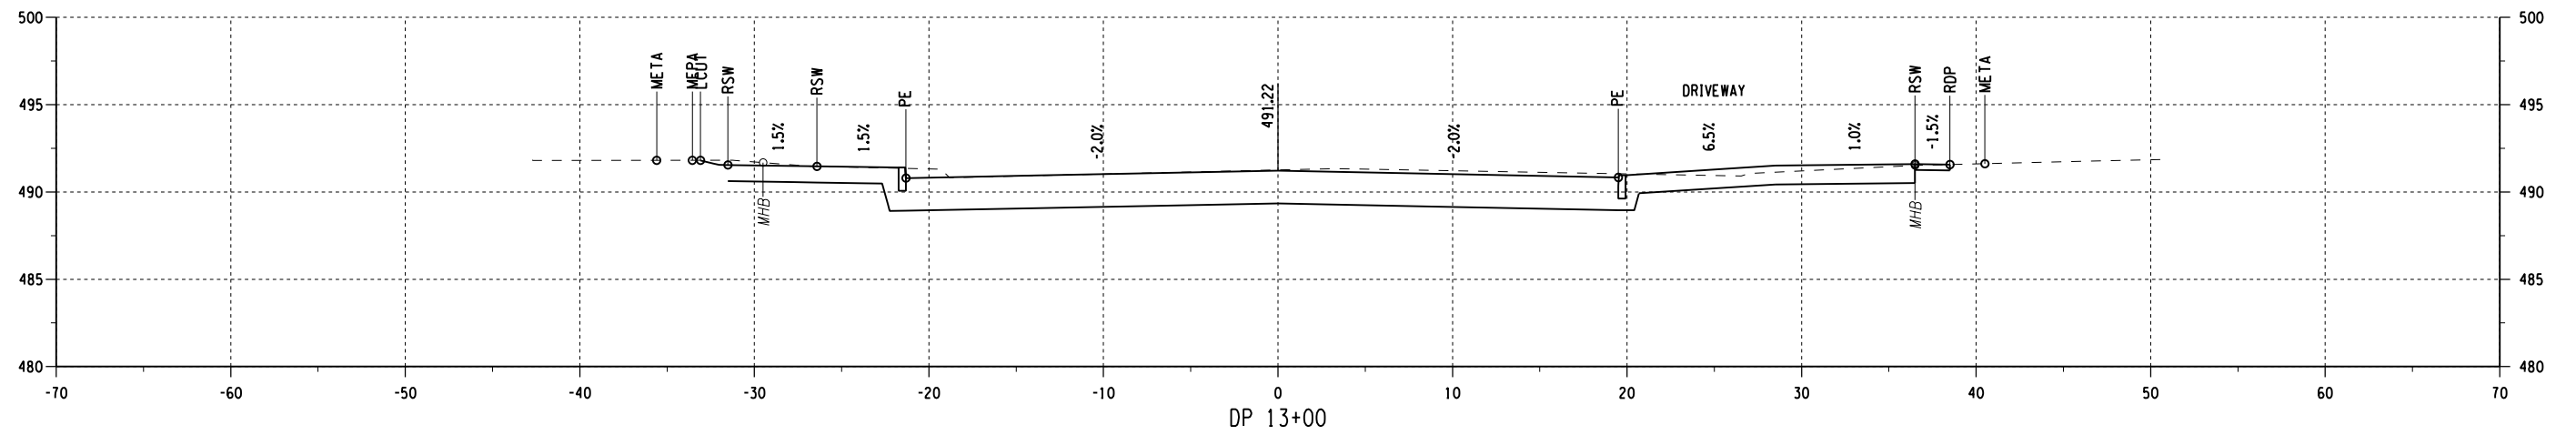
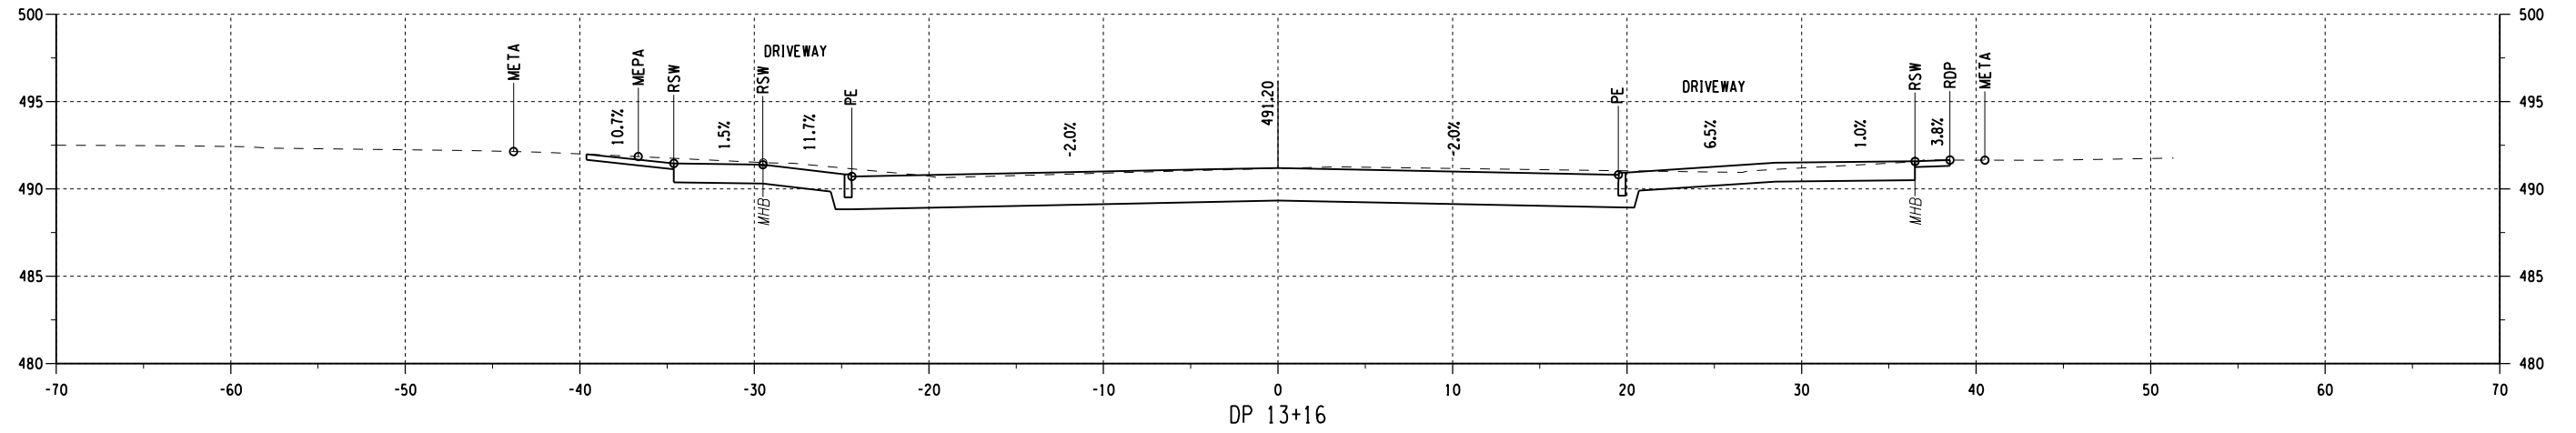



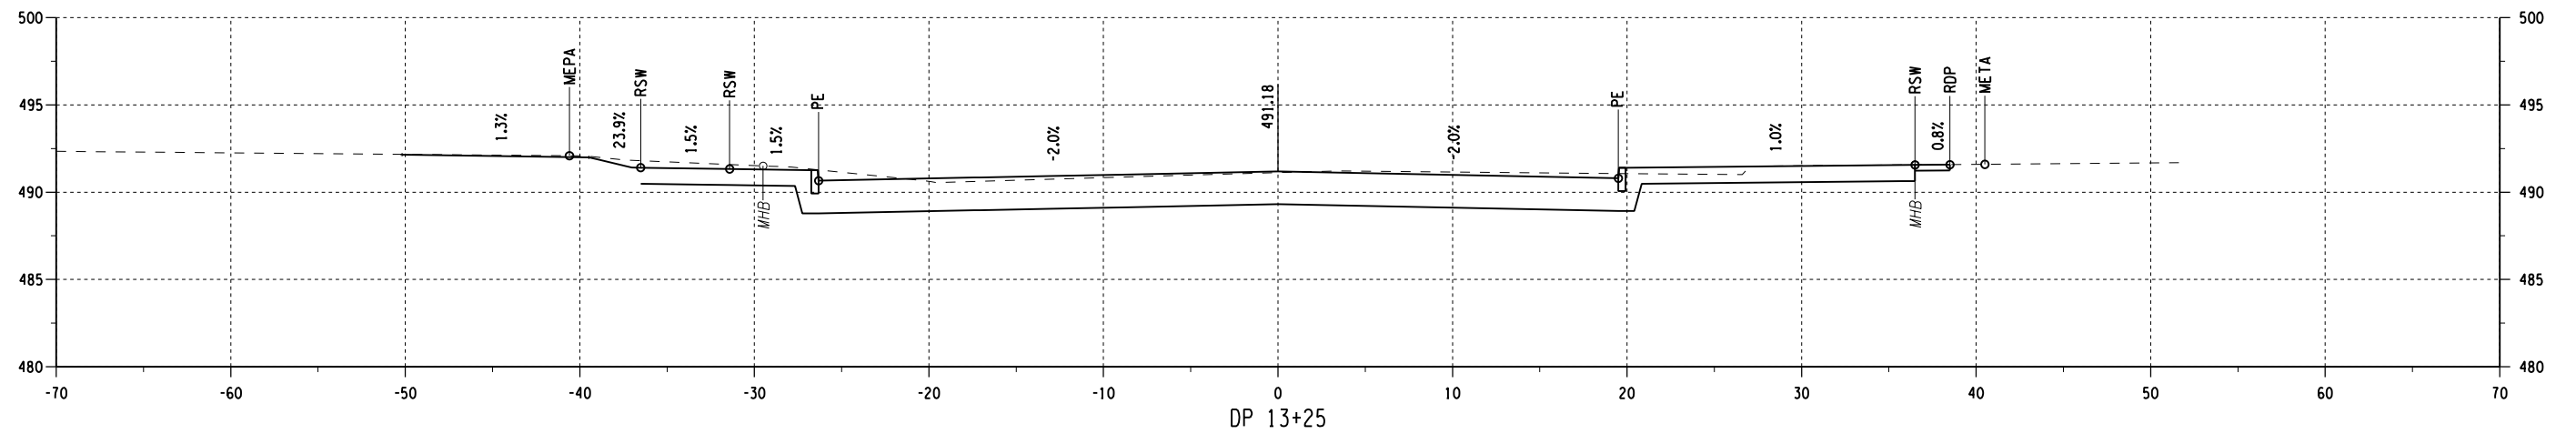
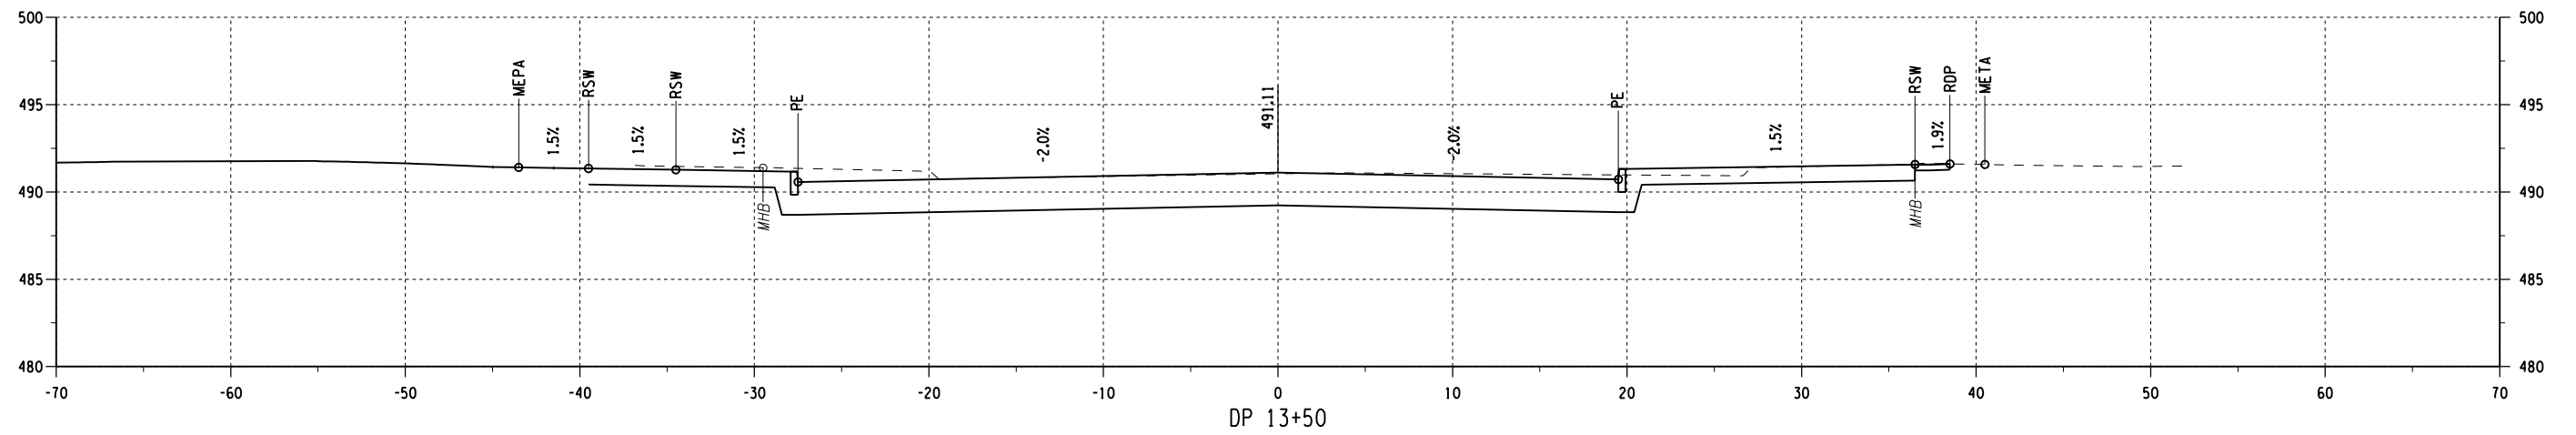
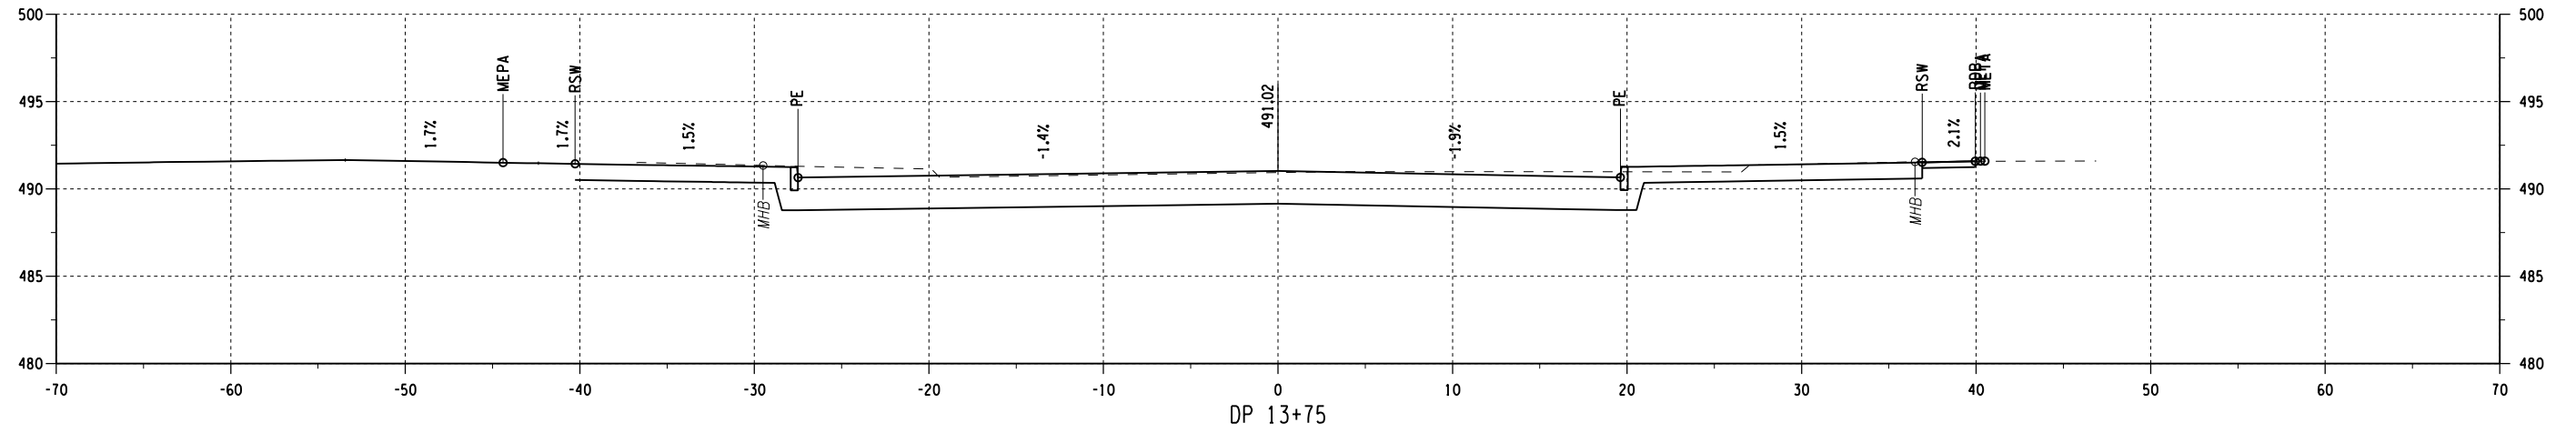


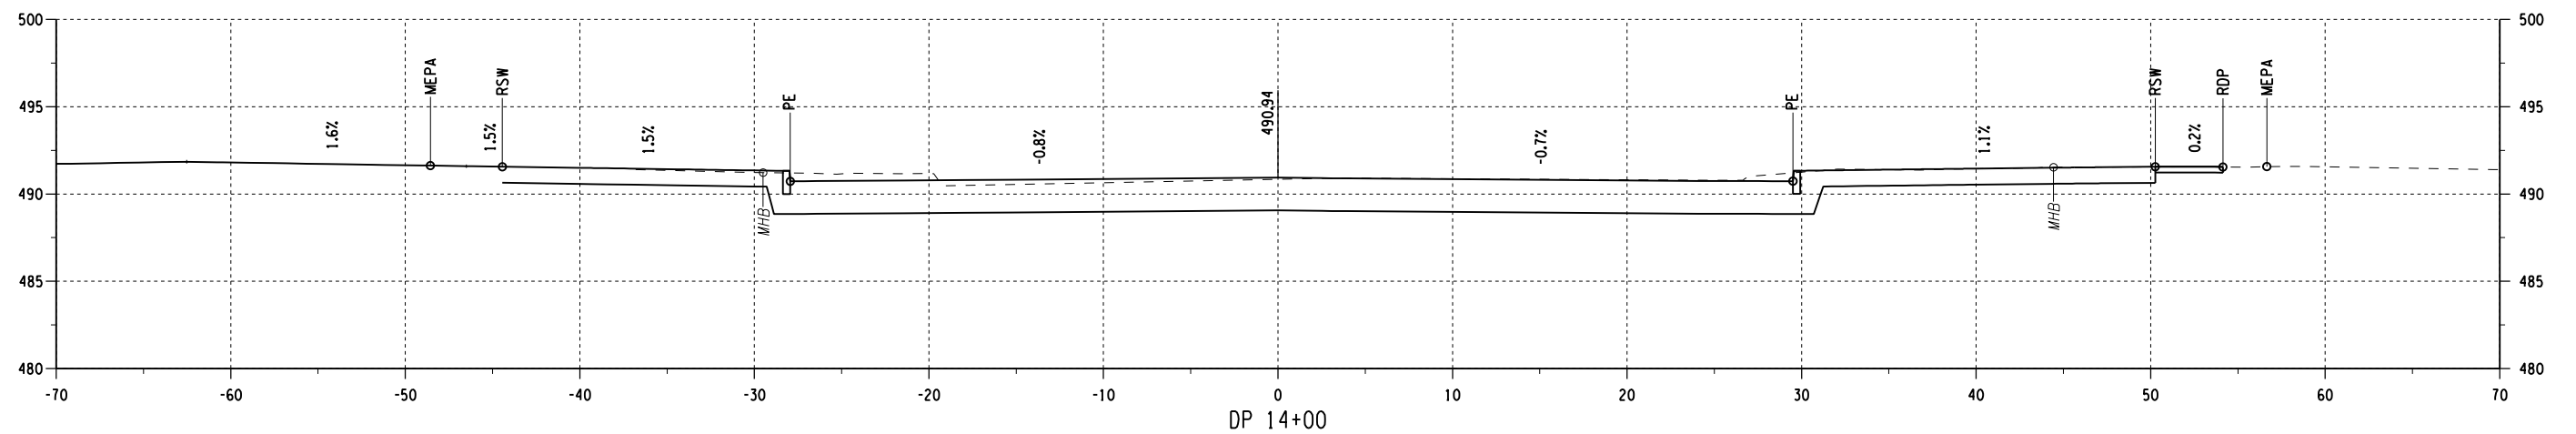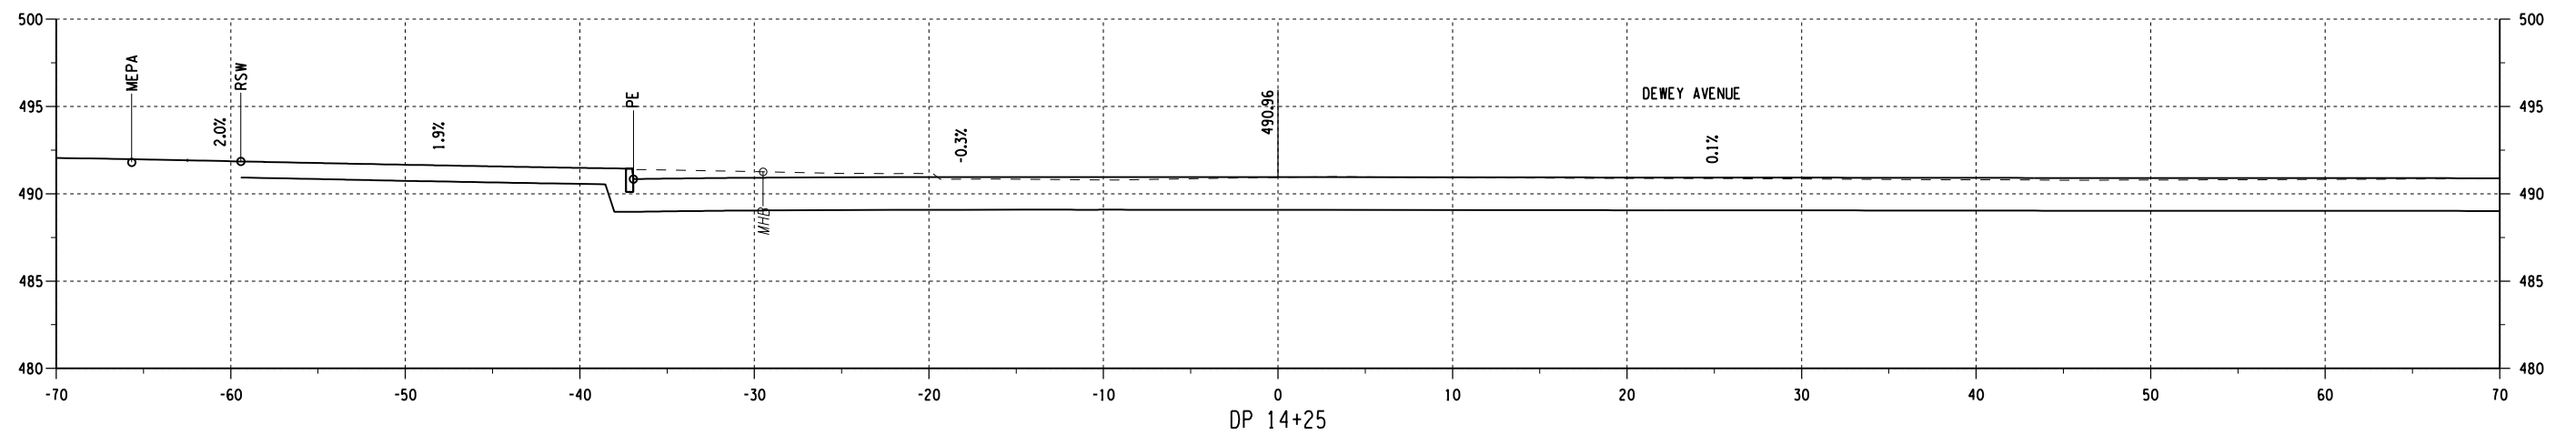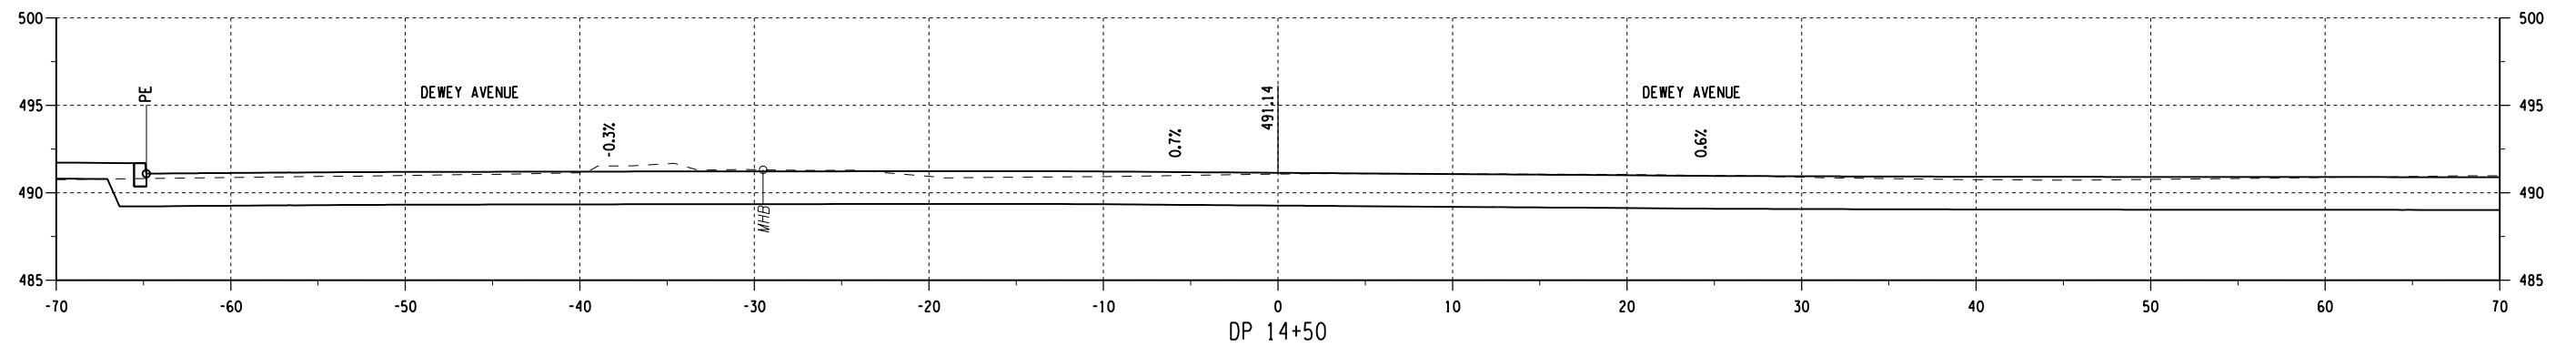

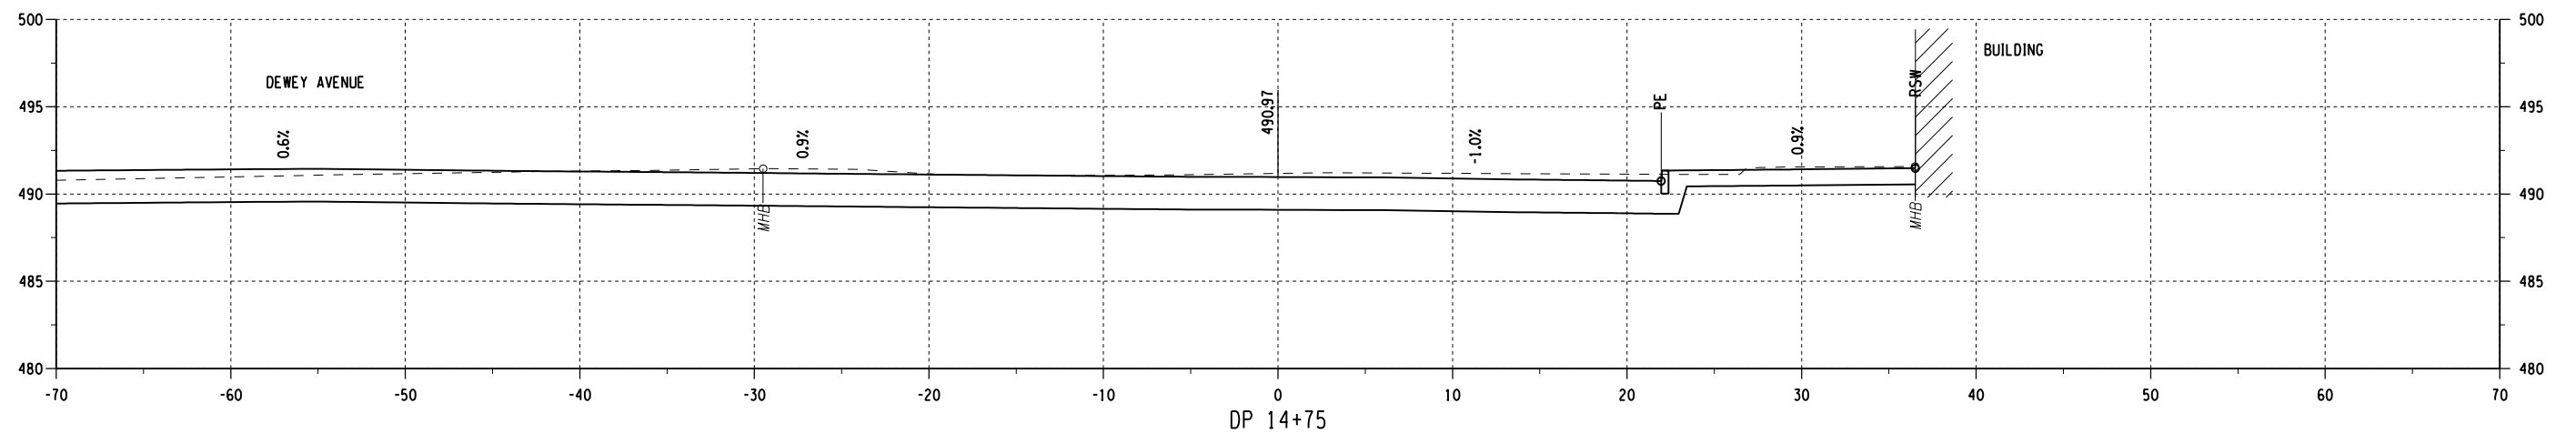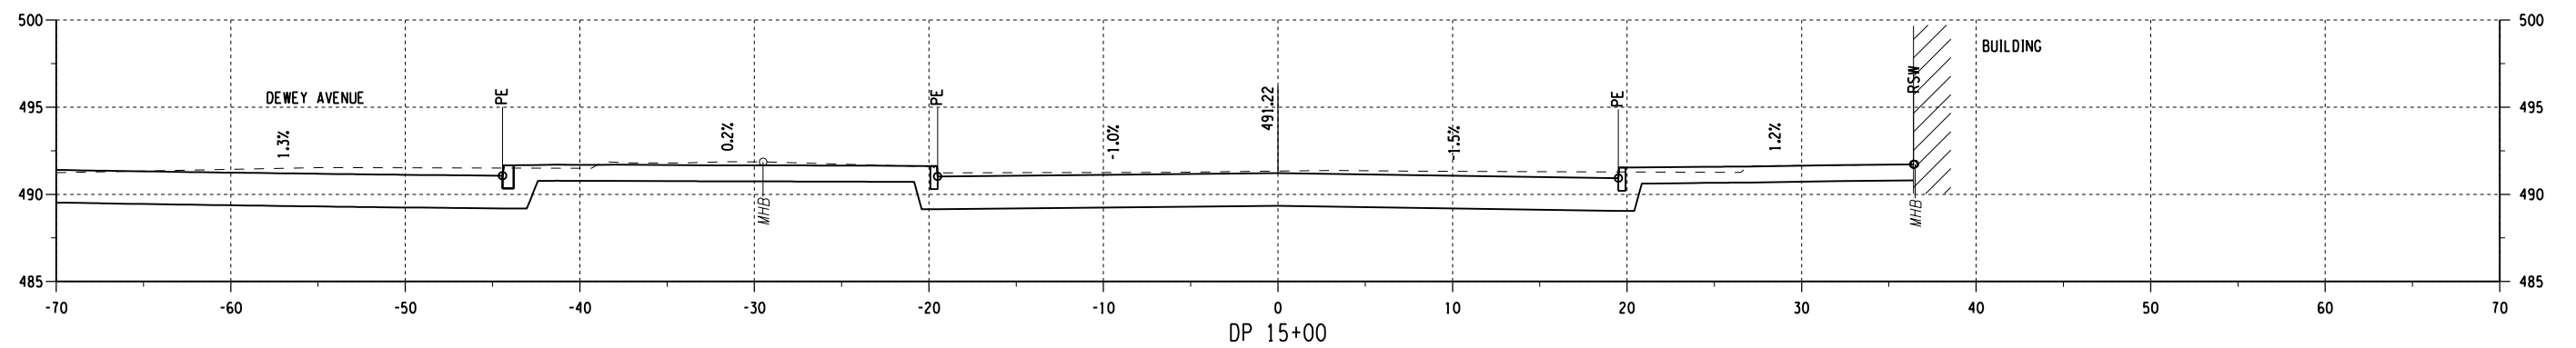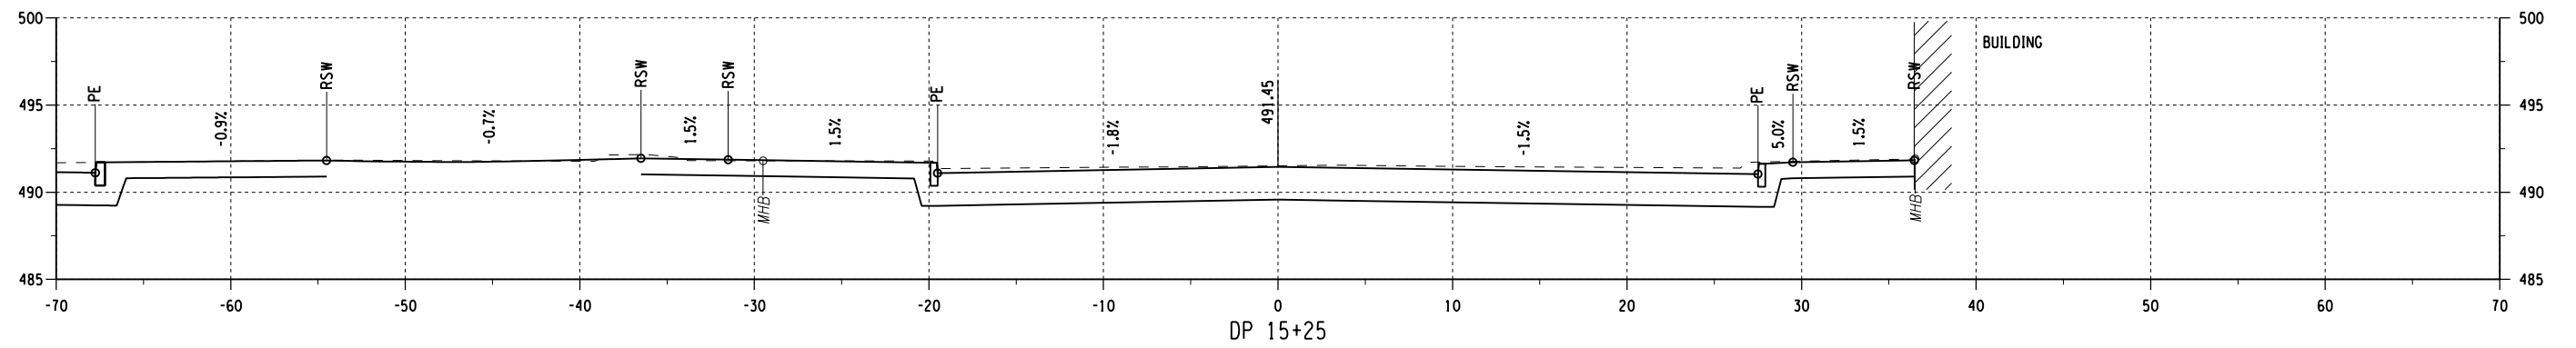

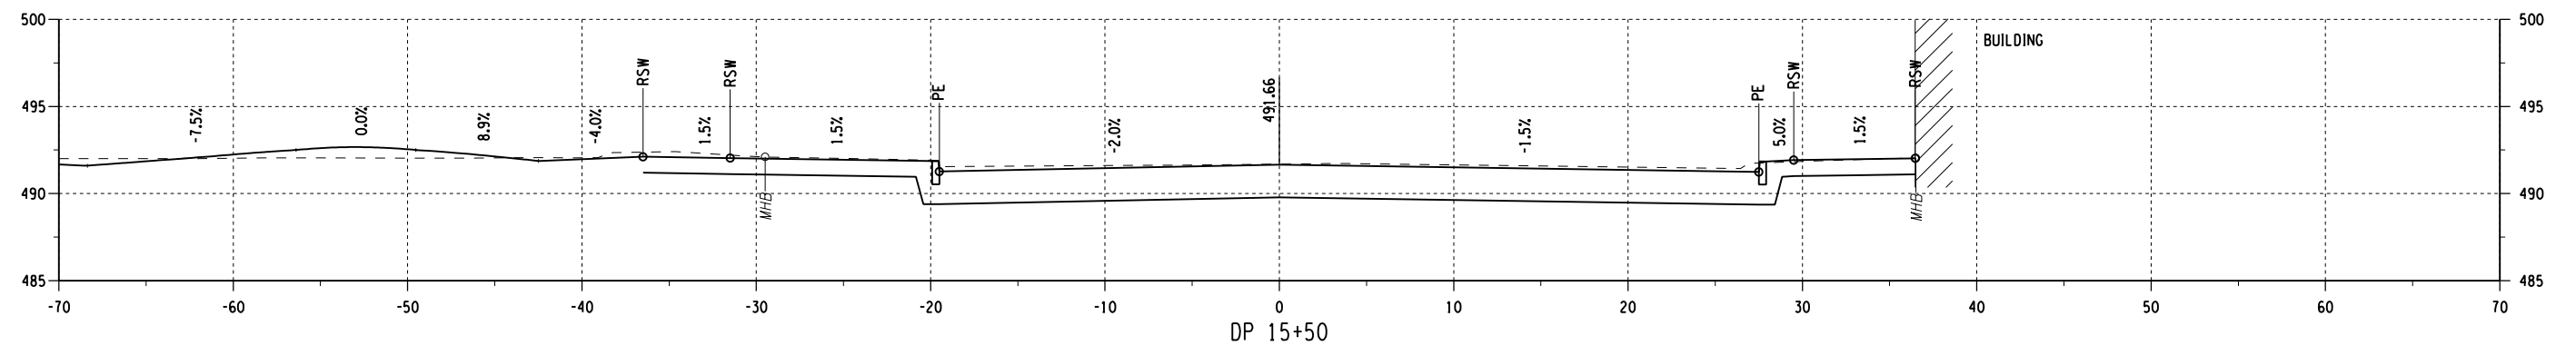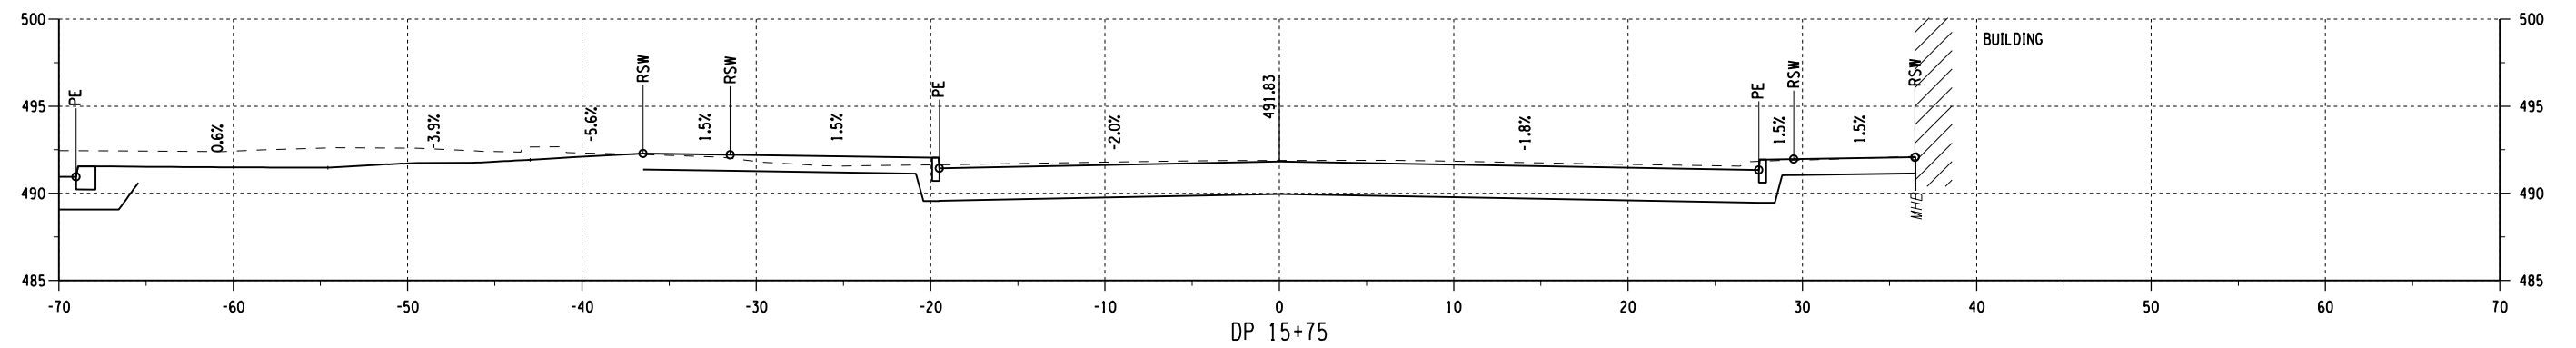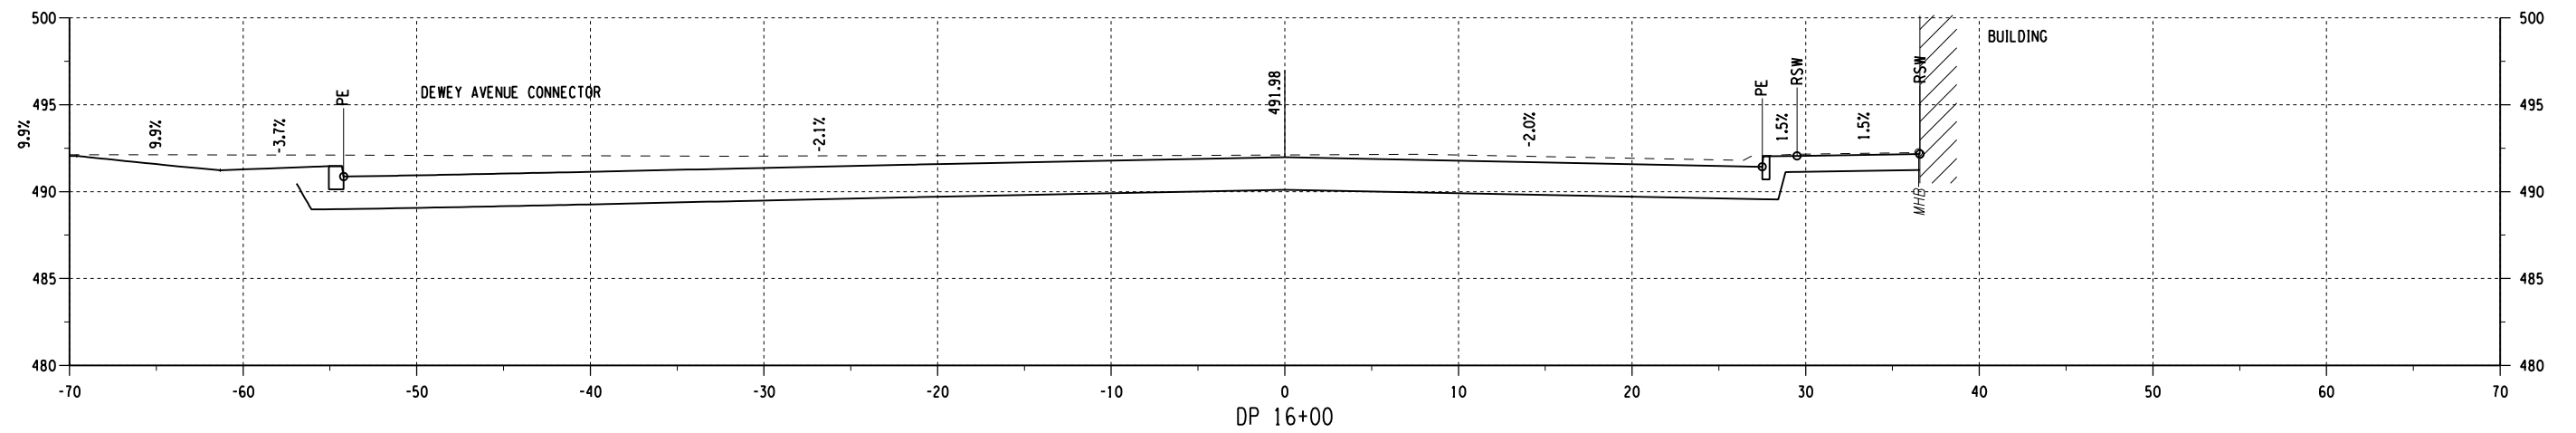


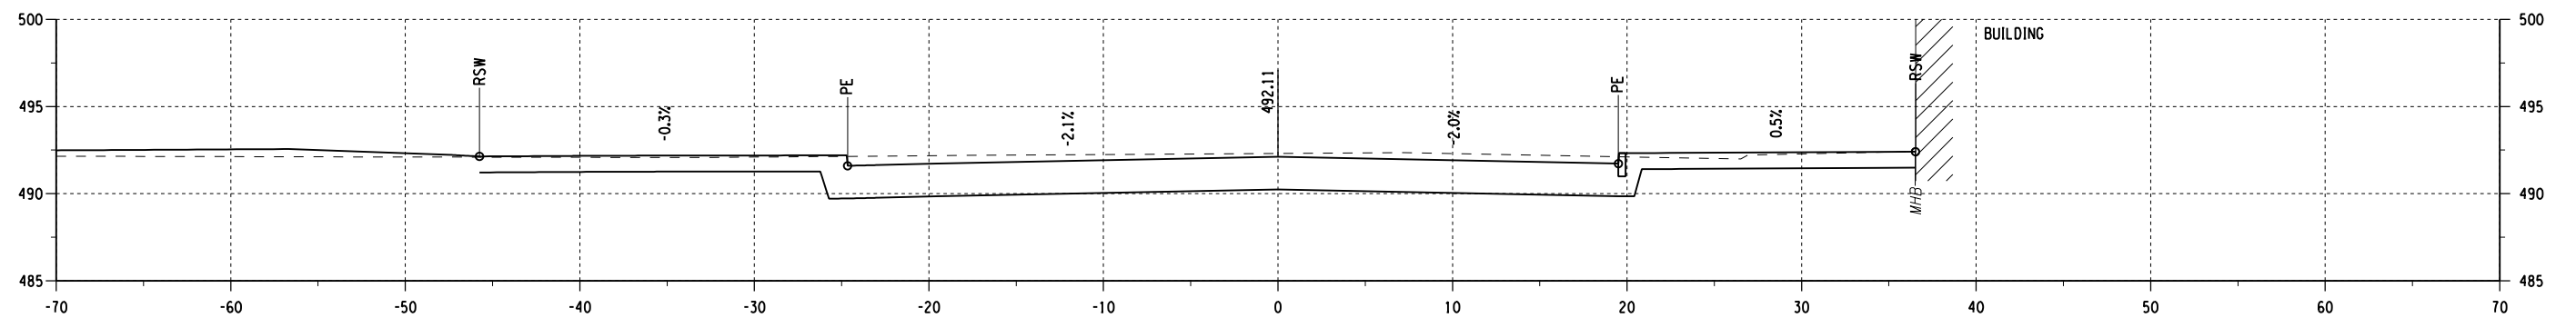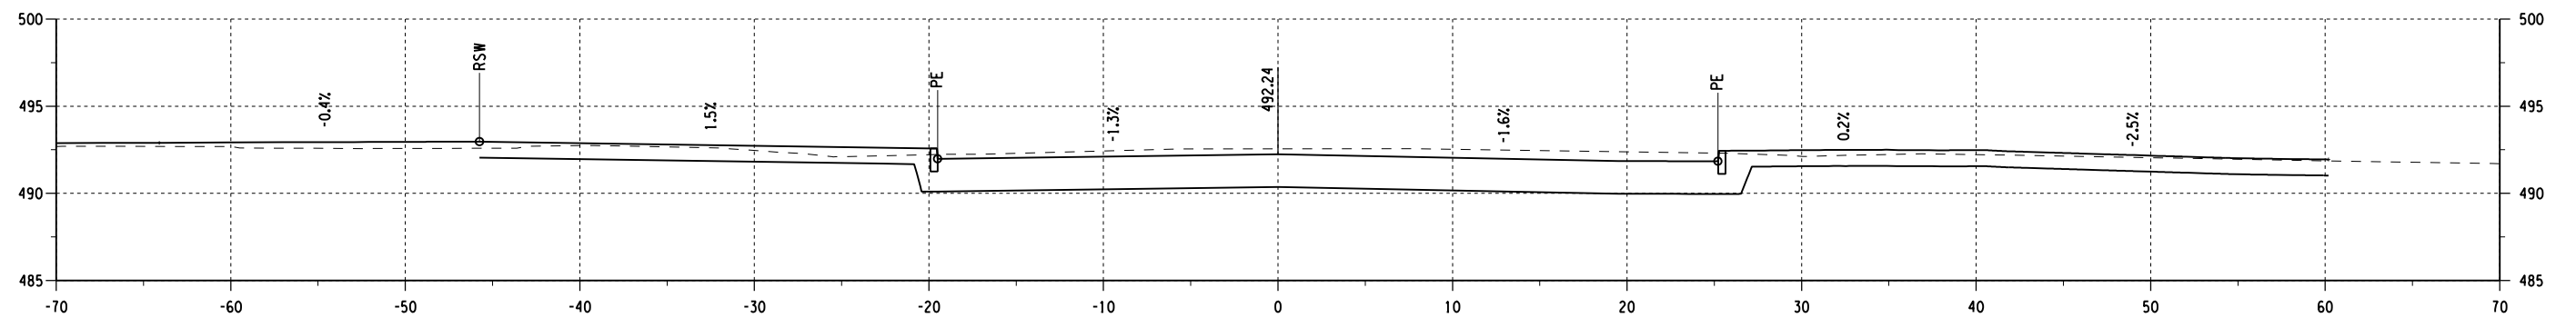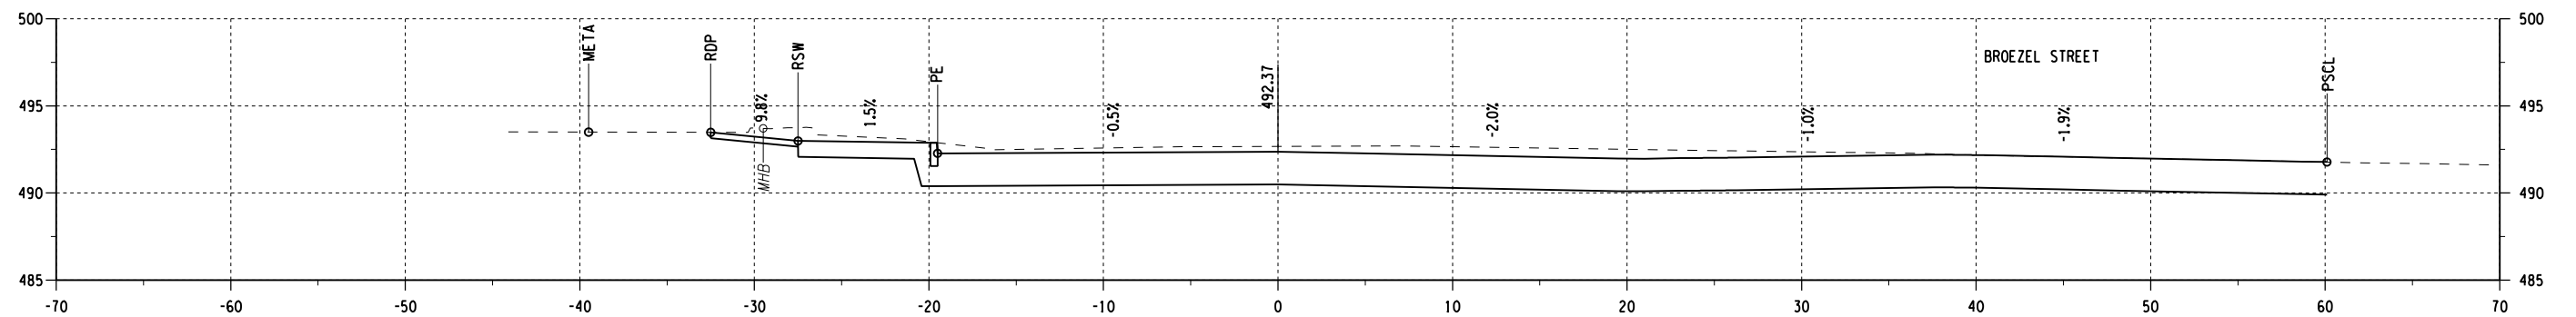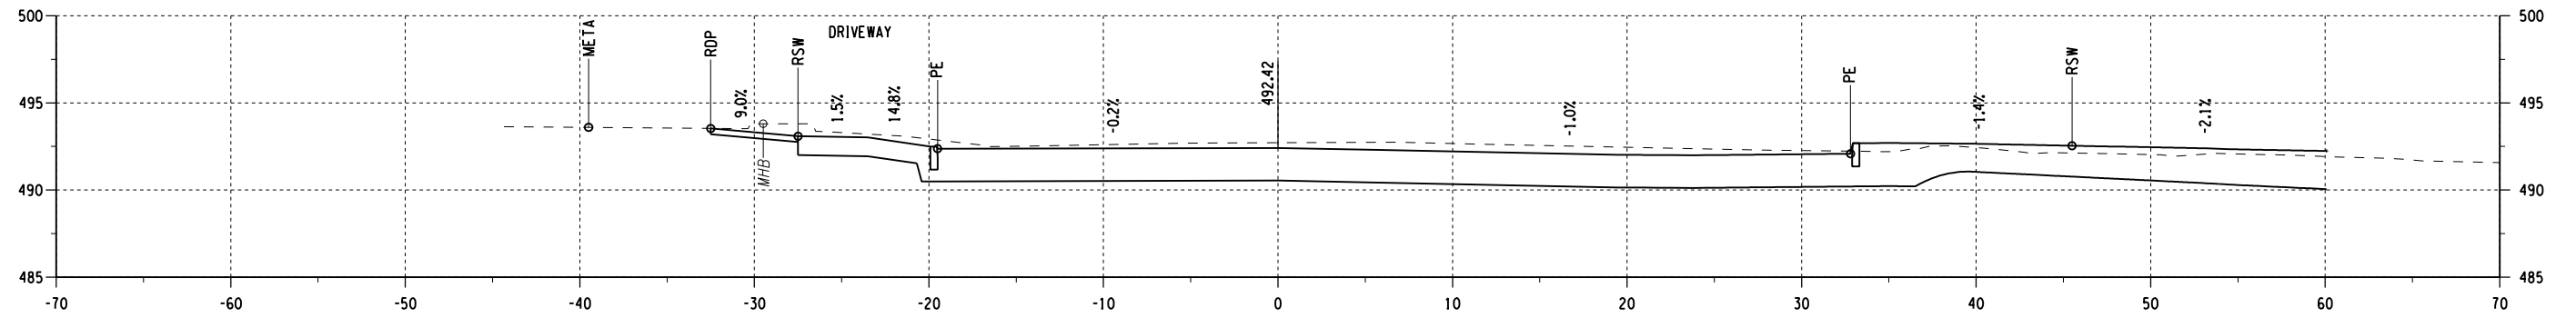

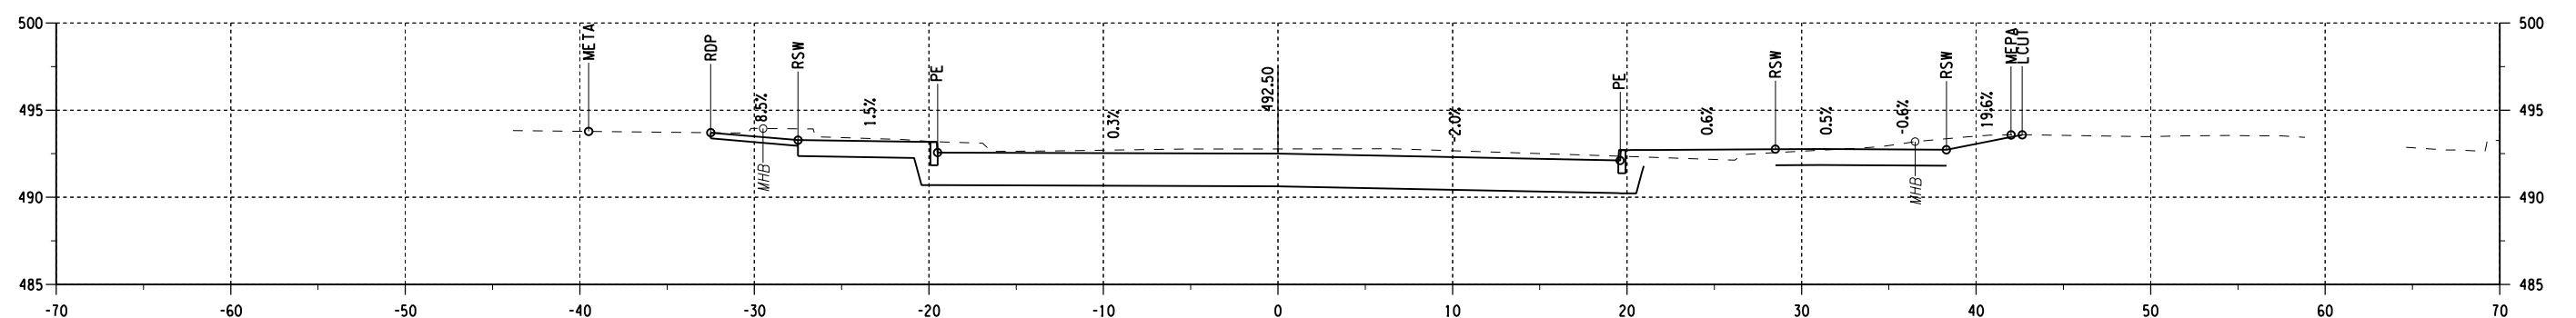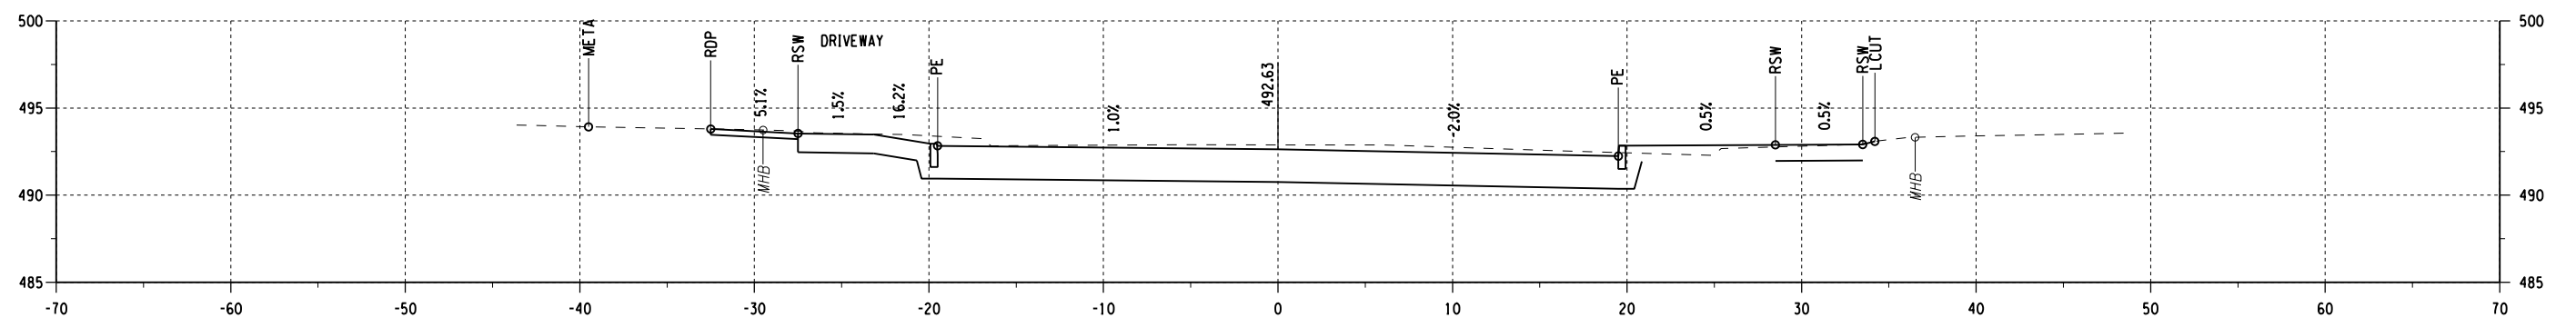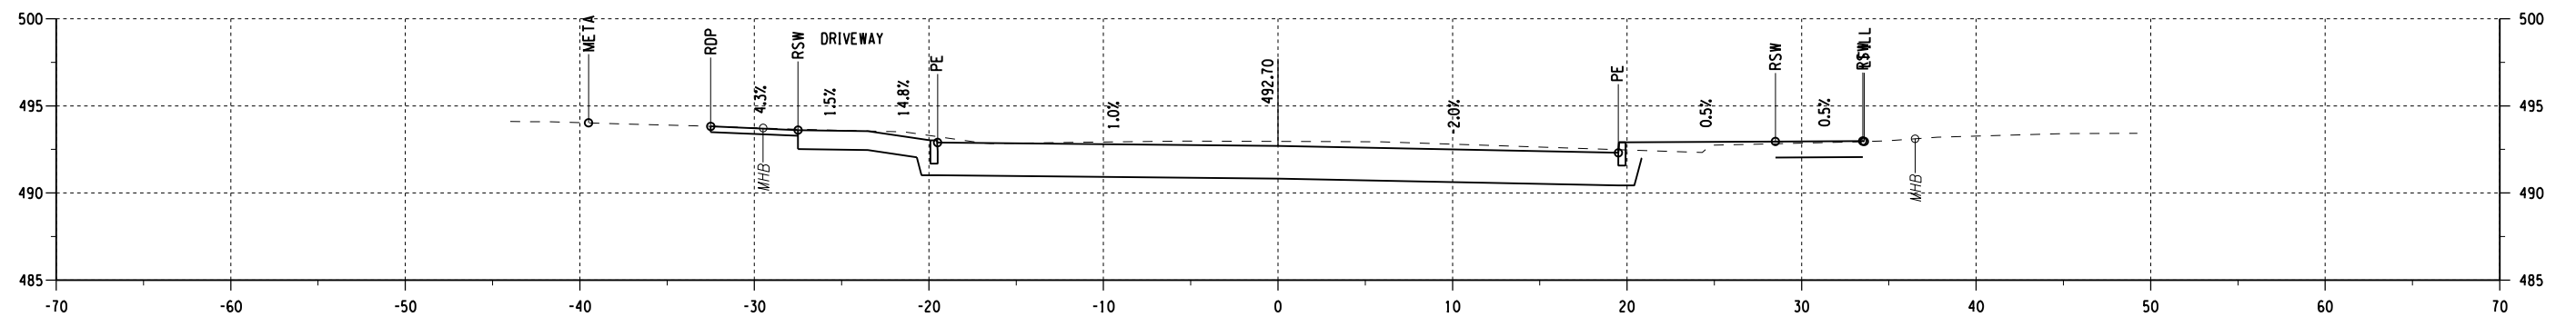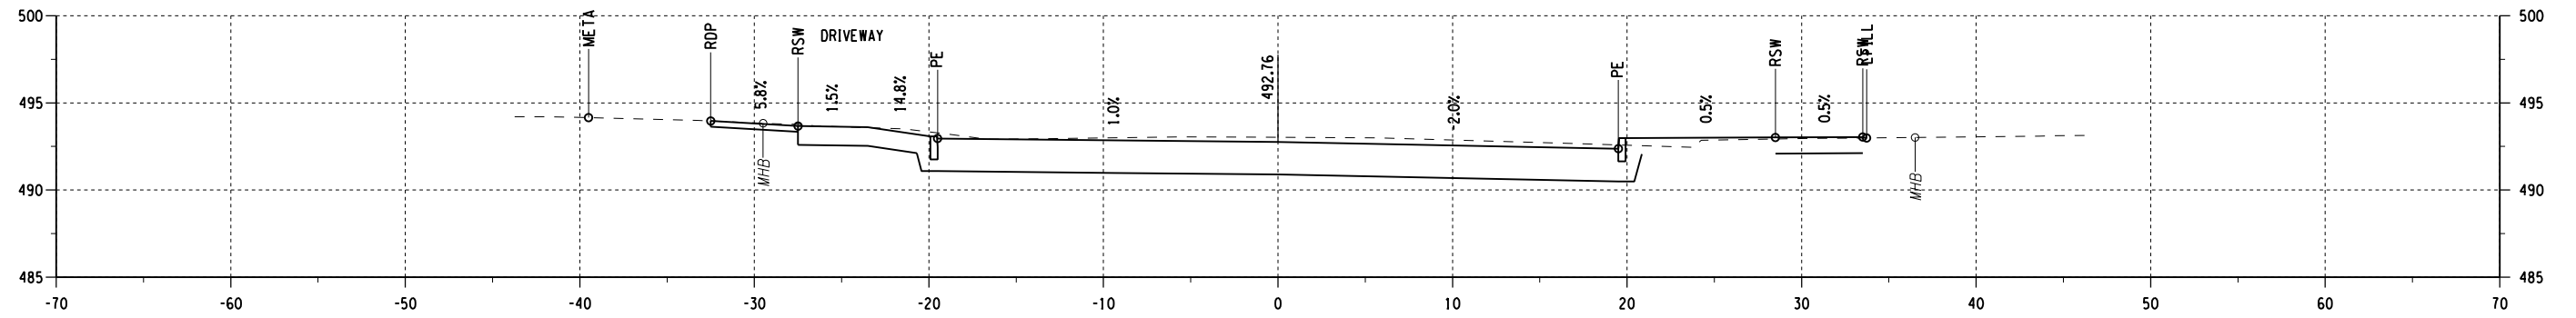


P.I.N. 4755.55
CONTRACT NO. 12105
ALIGNMENT: DRIVING PK AC-P


FILE NAME = 993700_FEA.RWY_CROSS SECTIONS.DGN
DATE/TIME = 4/14/2016
USER = dteglar

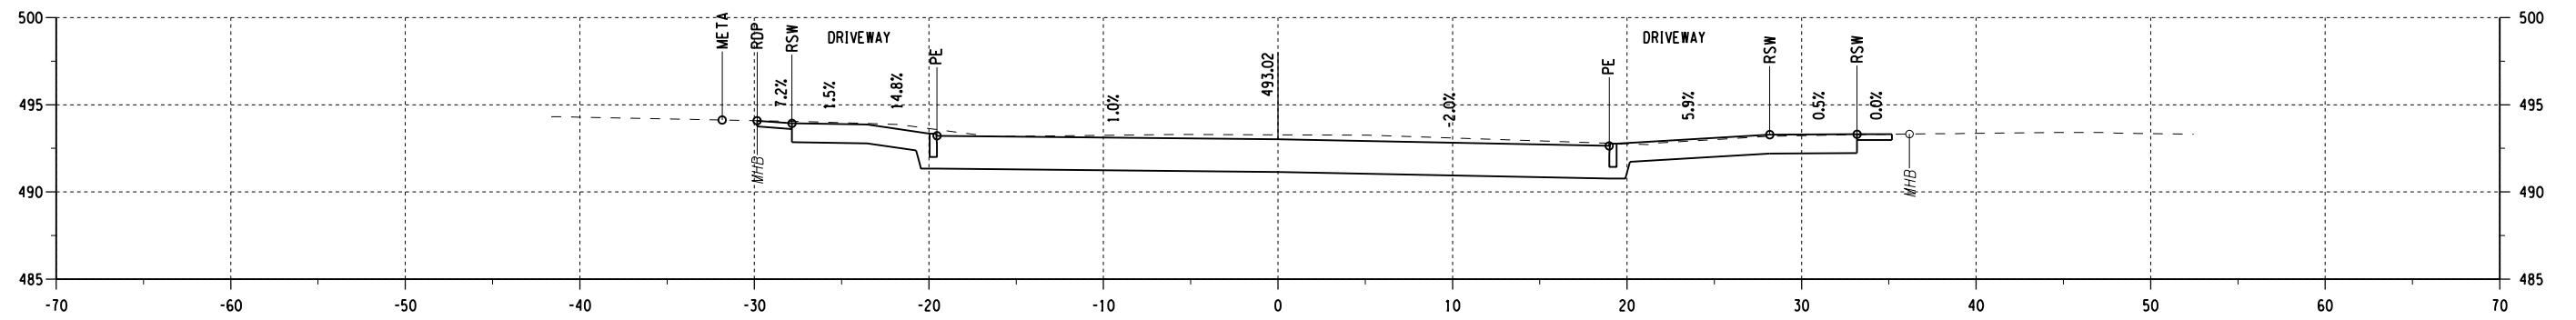


DP 18+00

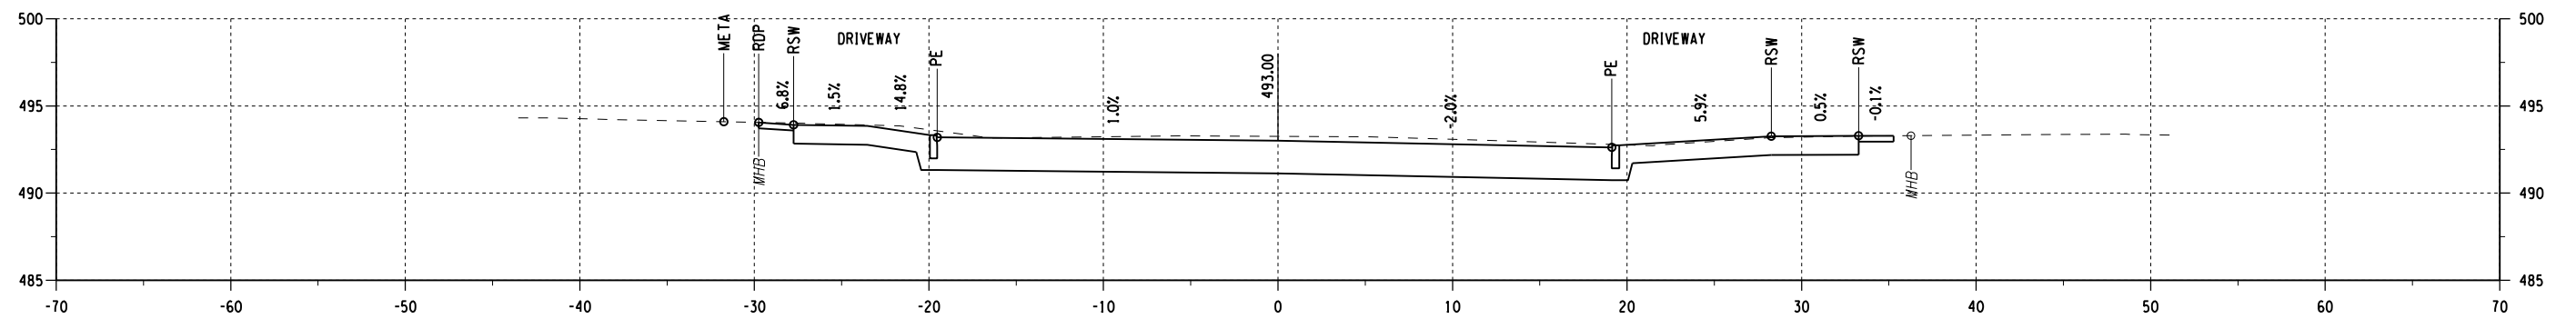

DP 17+96

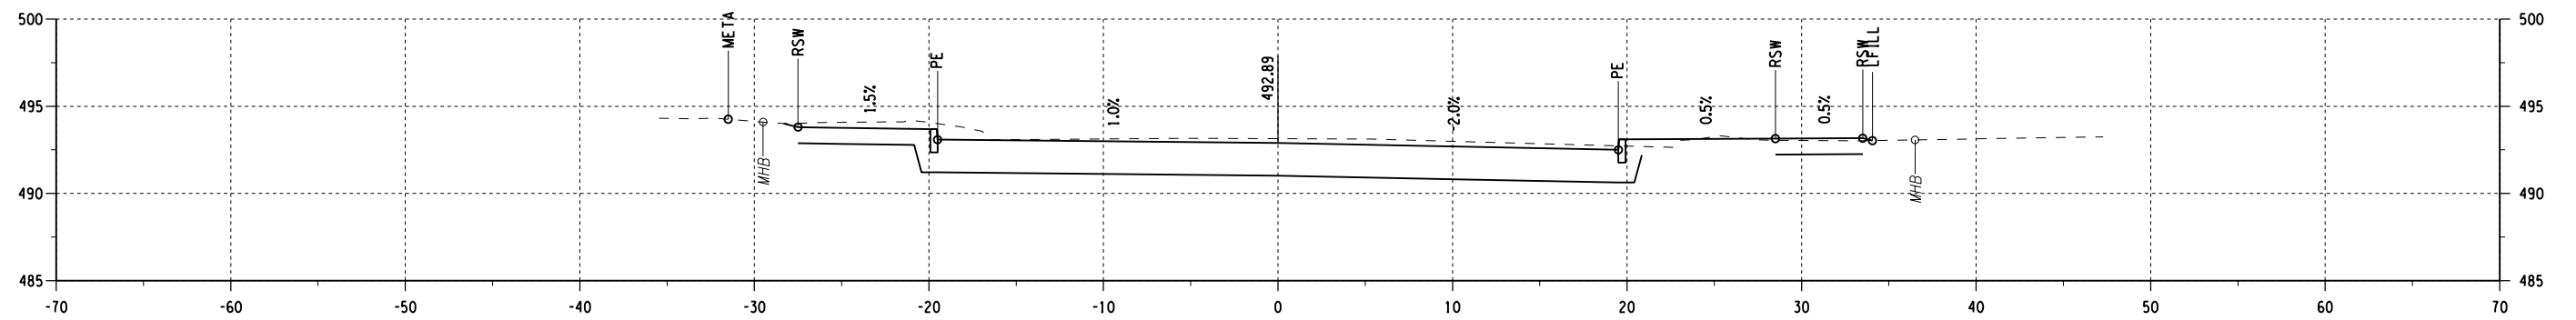

DP 17+75

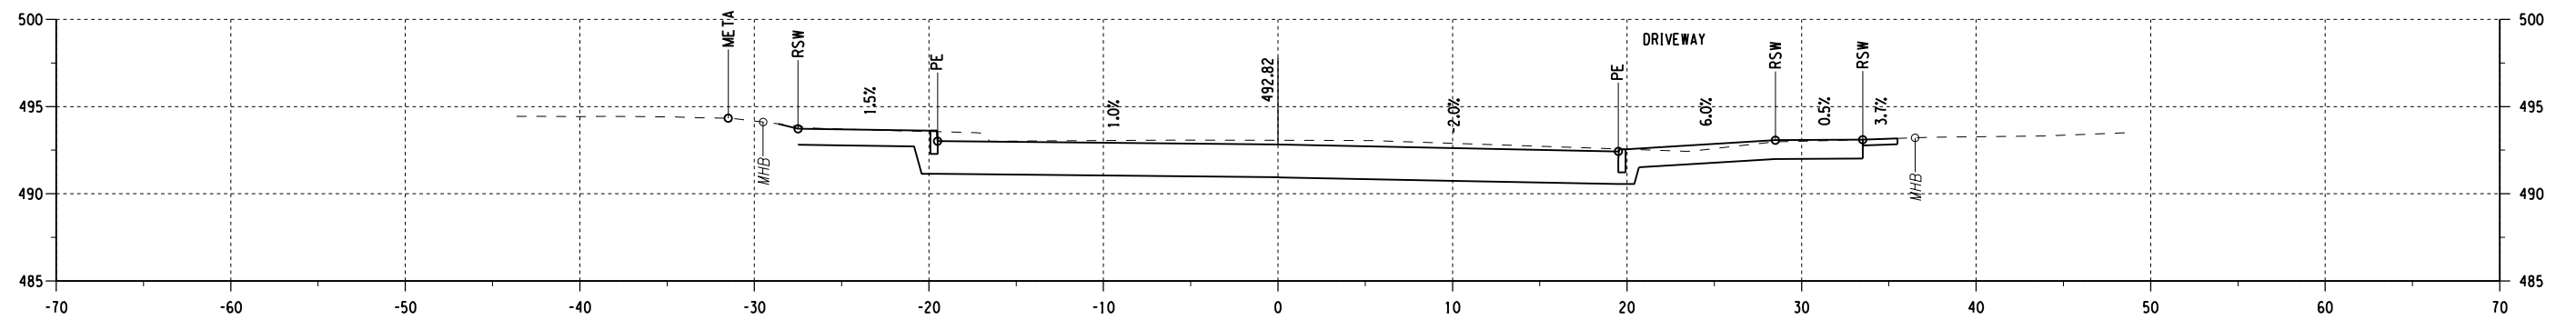

DP 17+61

DEWEY AVENUE / DRIVING PARK AVENUE
INTERSECTION REALIGNMENT PROJECT
DRIVING PARK AVENUE CROSS SECTIONS

XS-20

