
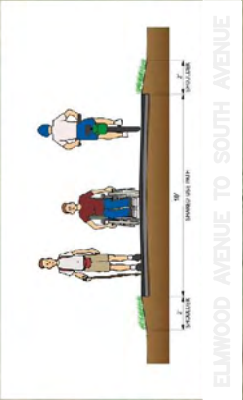
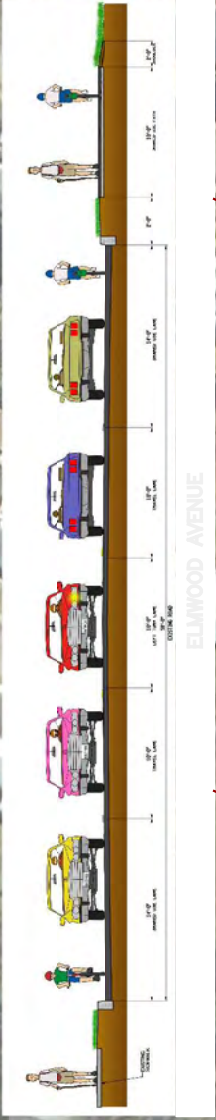


HIGHLAND PARK – CANALWAY TRAIL

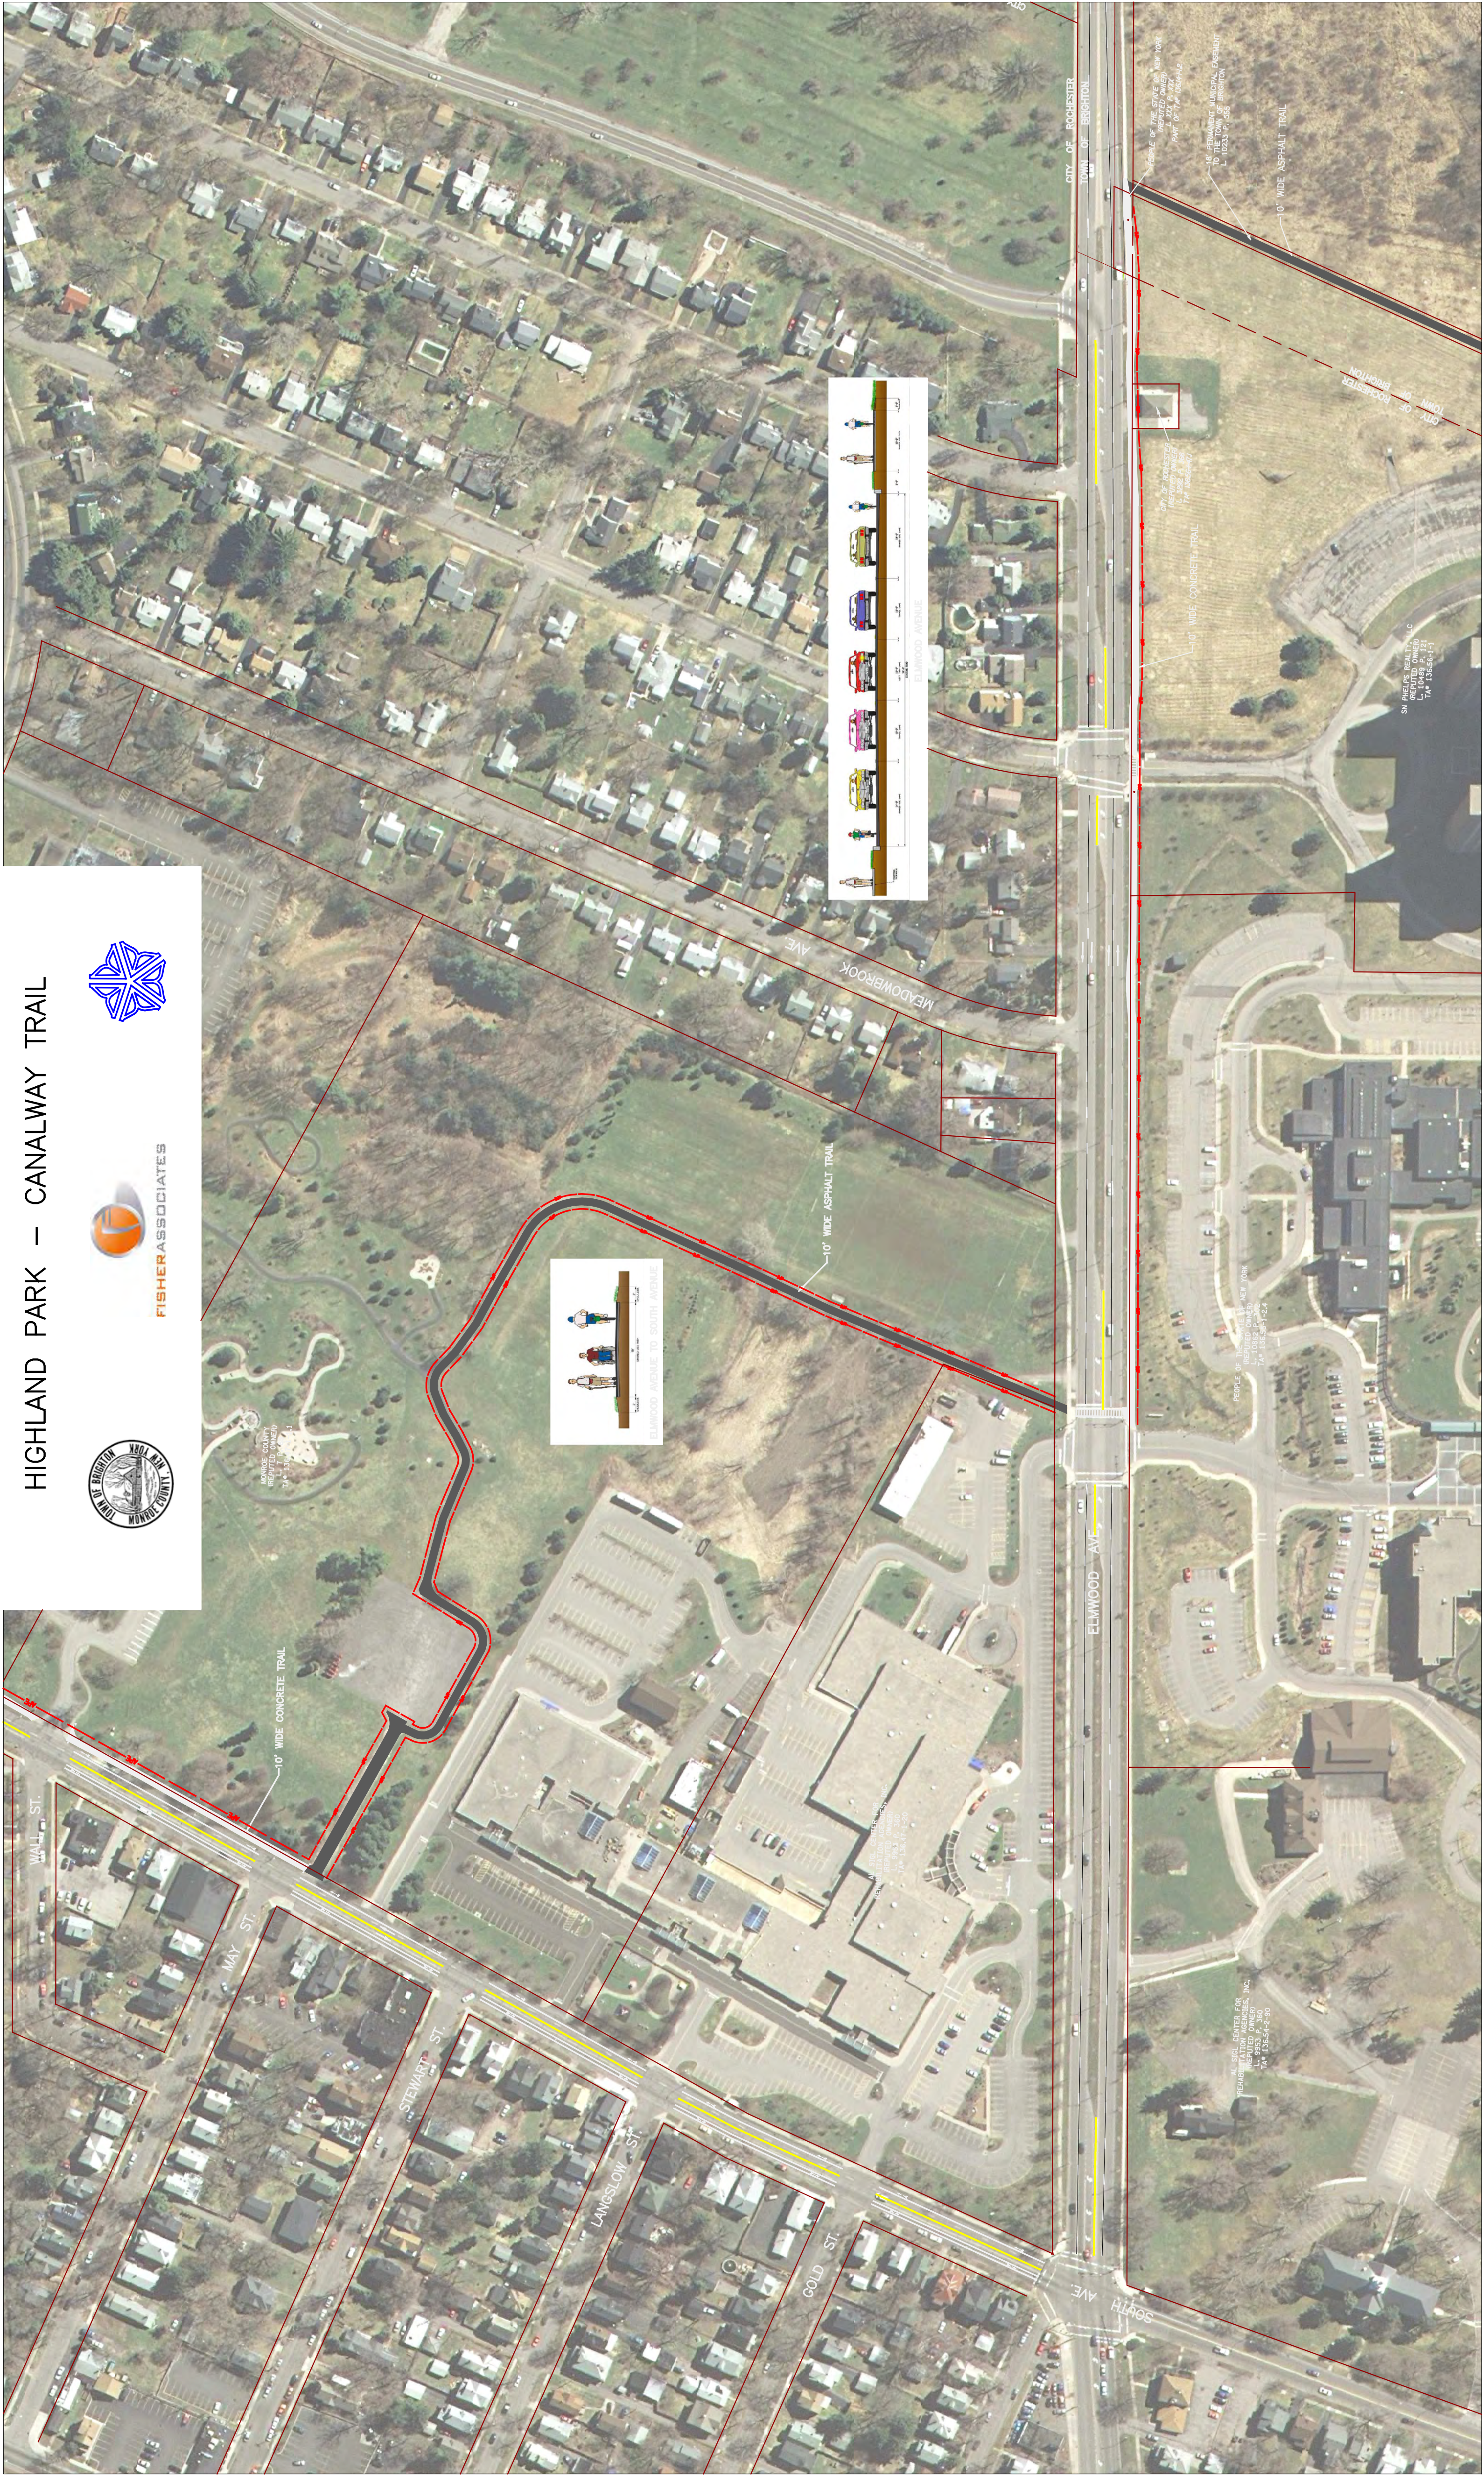

PEOPLE OF THE STATE OF NEW YORK




151449 P. 121
TA 13536-1-1